



FRONT ELEVATION


Planning Permit No. **APPROVED**
 SUBJECT TO THE CONDITIONS IN THIS NOTICE LETTER.
 No. 1003/2012 Date: 03/10/12
 FOR MEMBER SECRETARY
 MADRAS METROPOLITAN
 DEVELOPMENT AUTHORITY
 MADRAS-600 009.

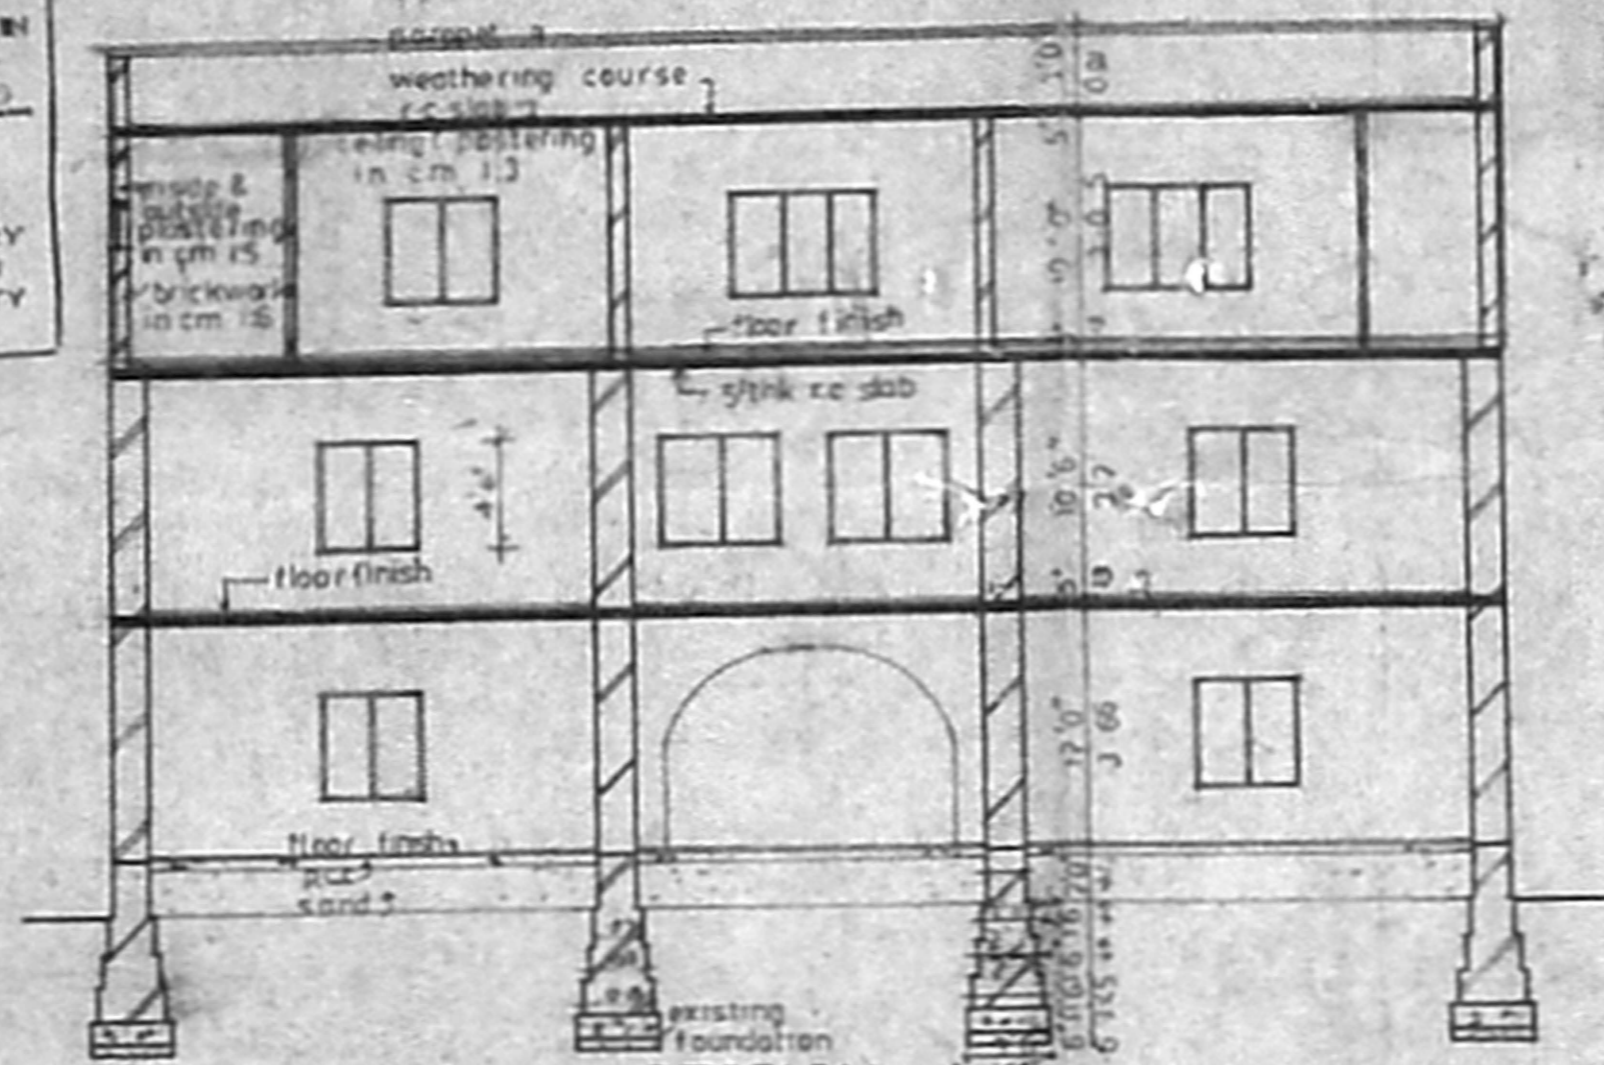


SECTION A-A

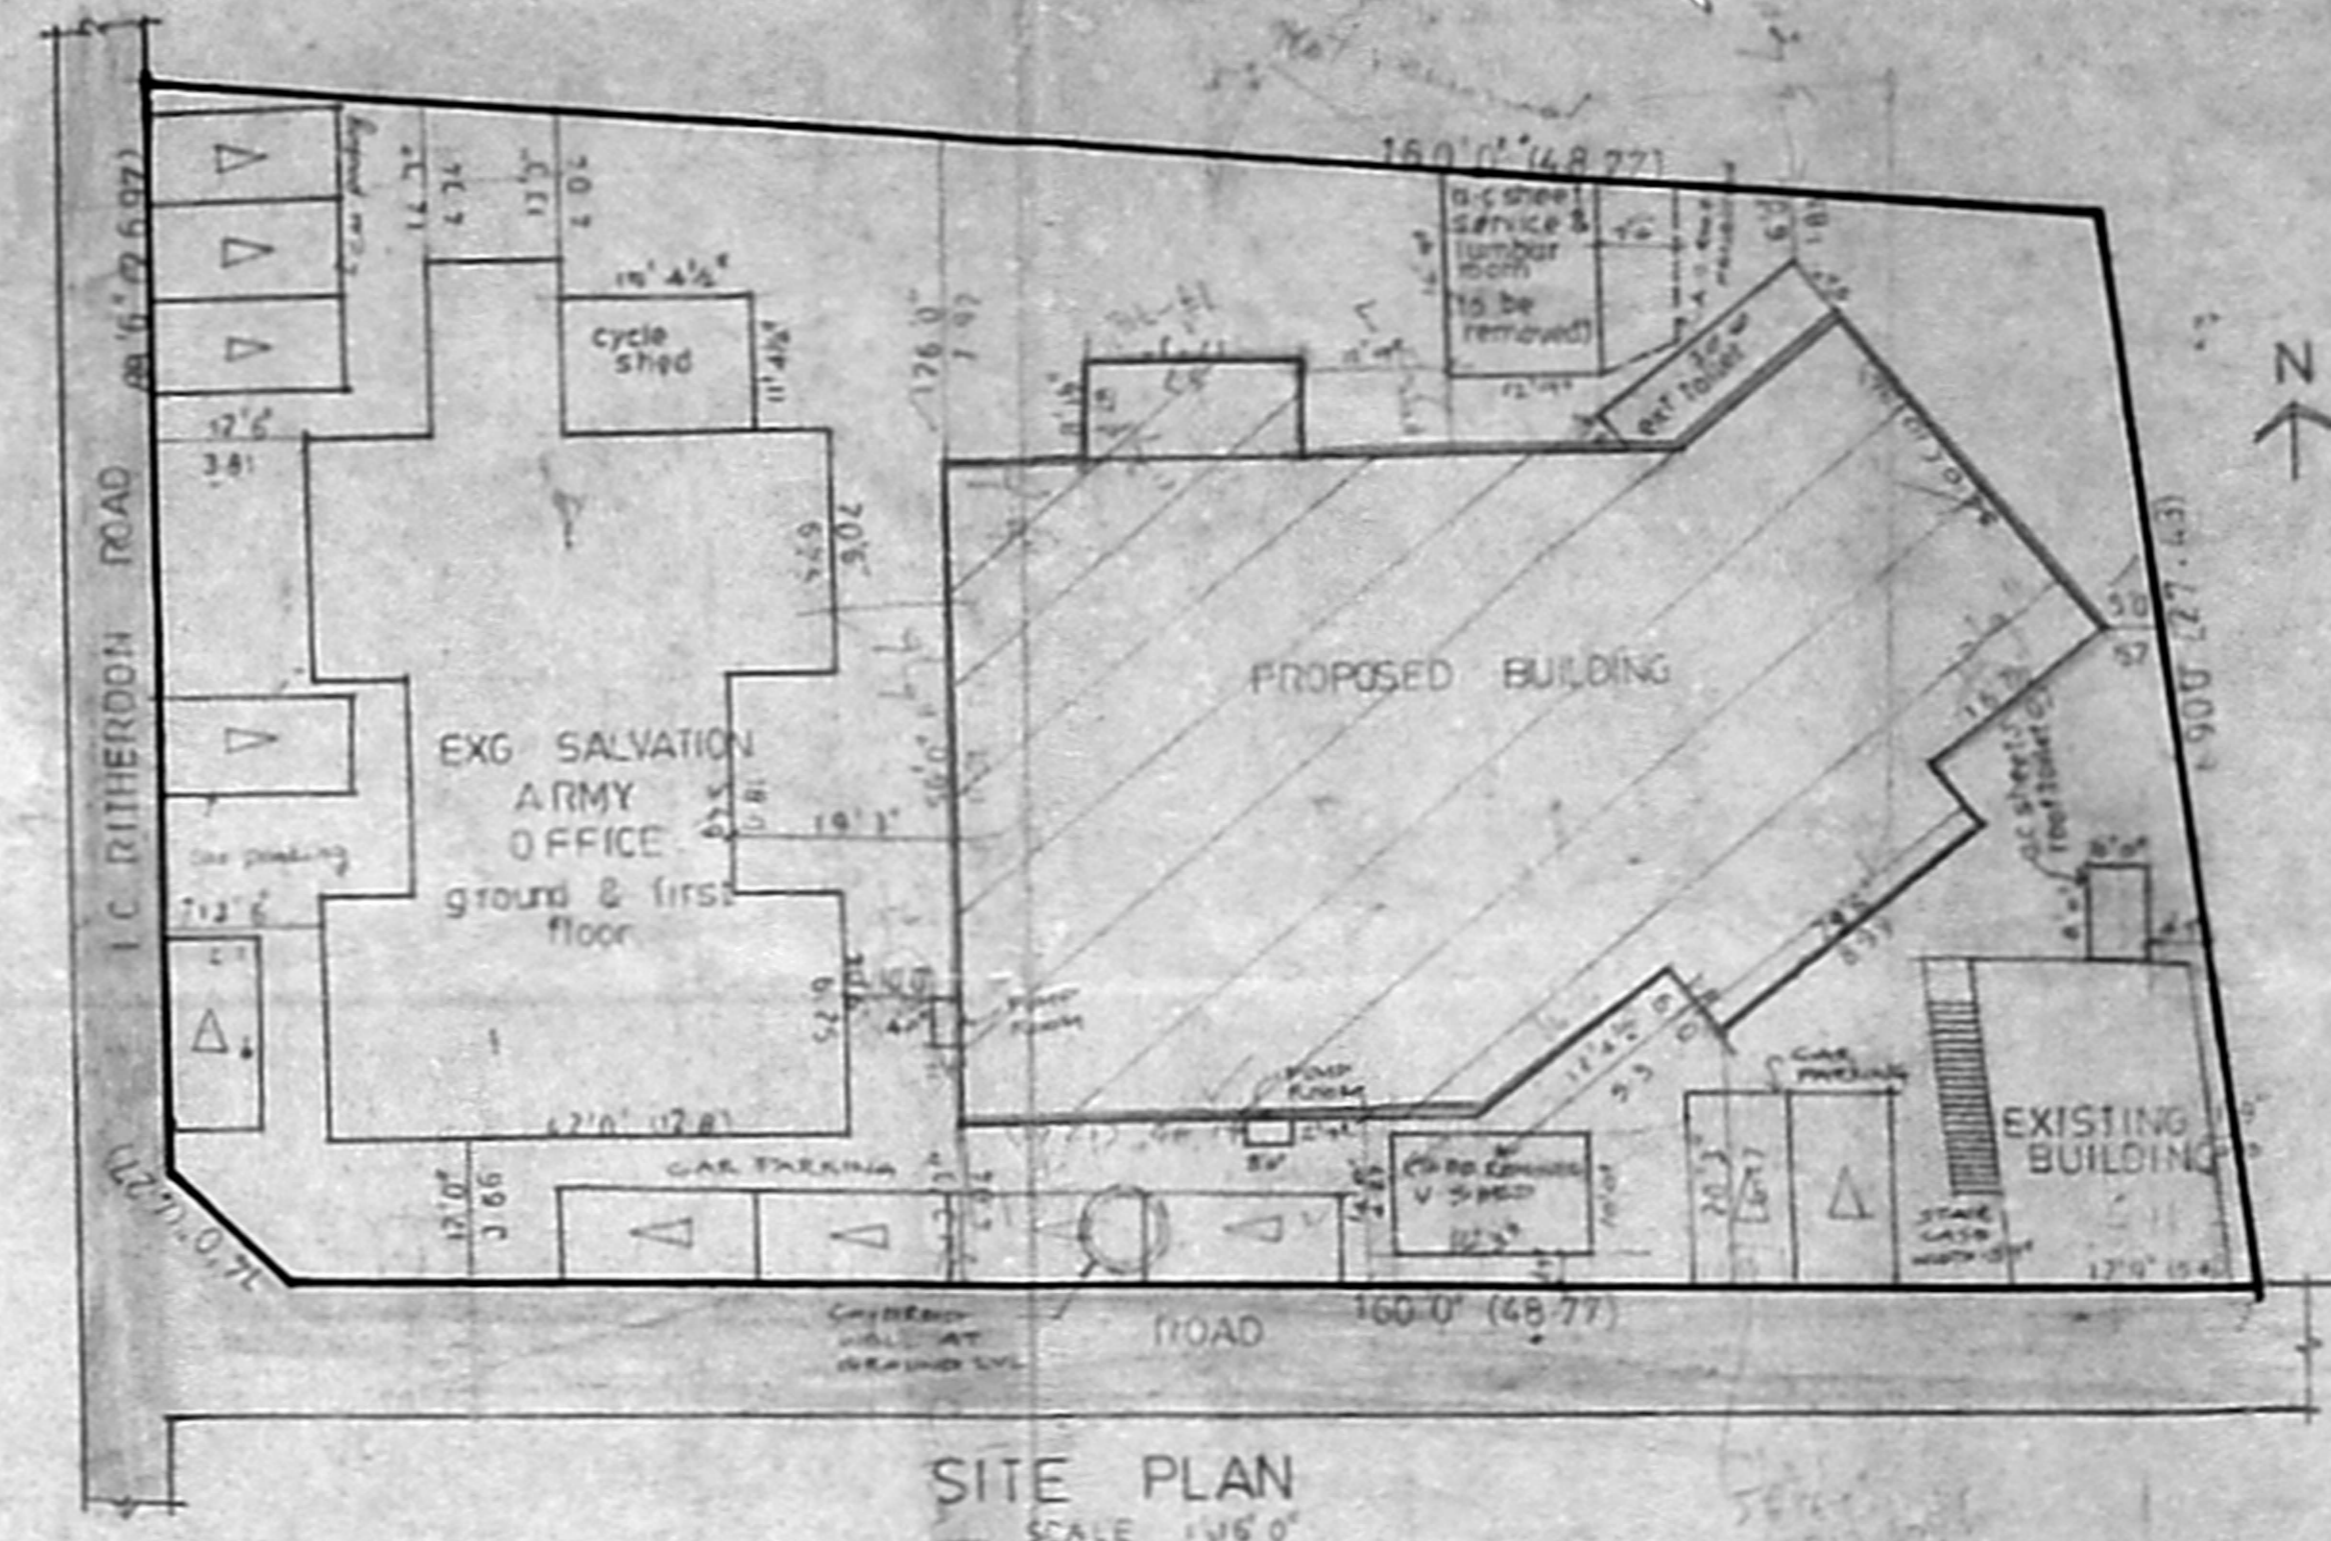


SITE PLAN
SCALE 1/8" = 1'-0"

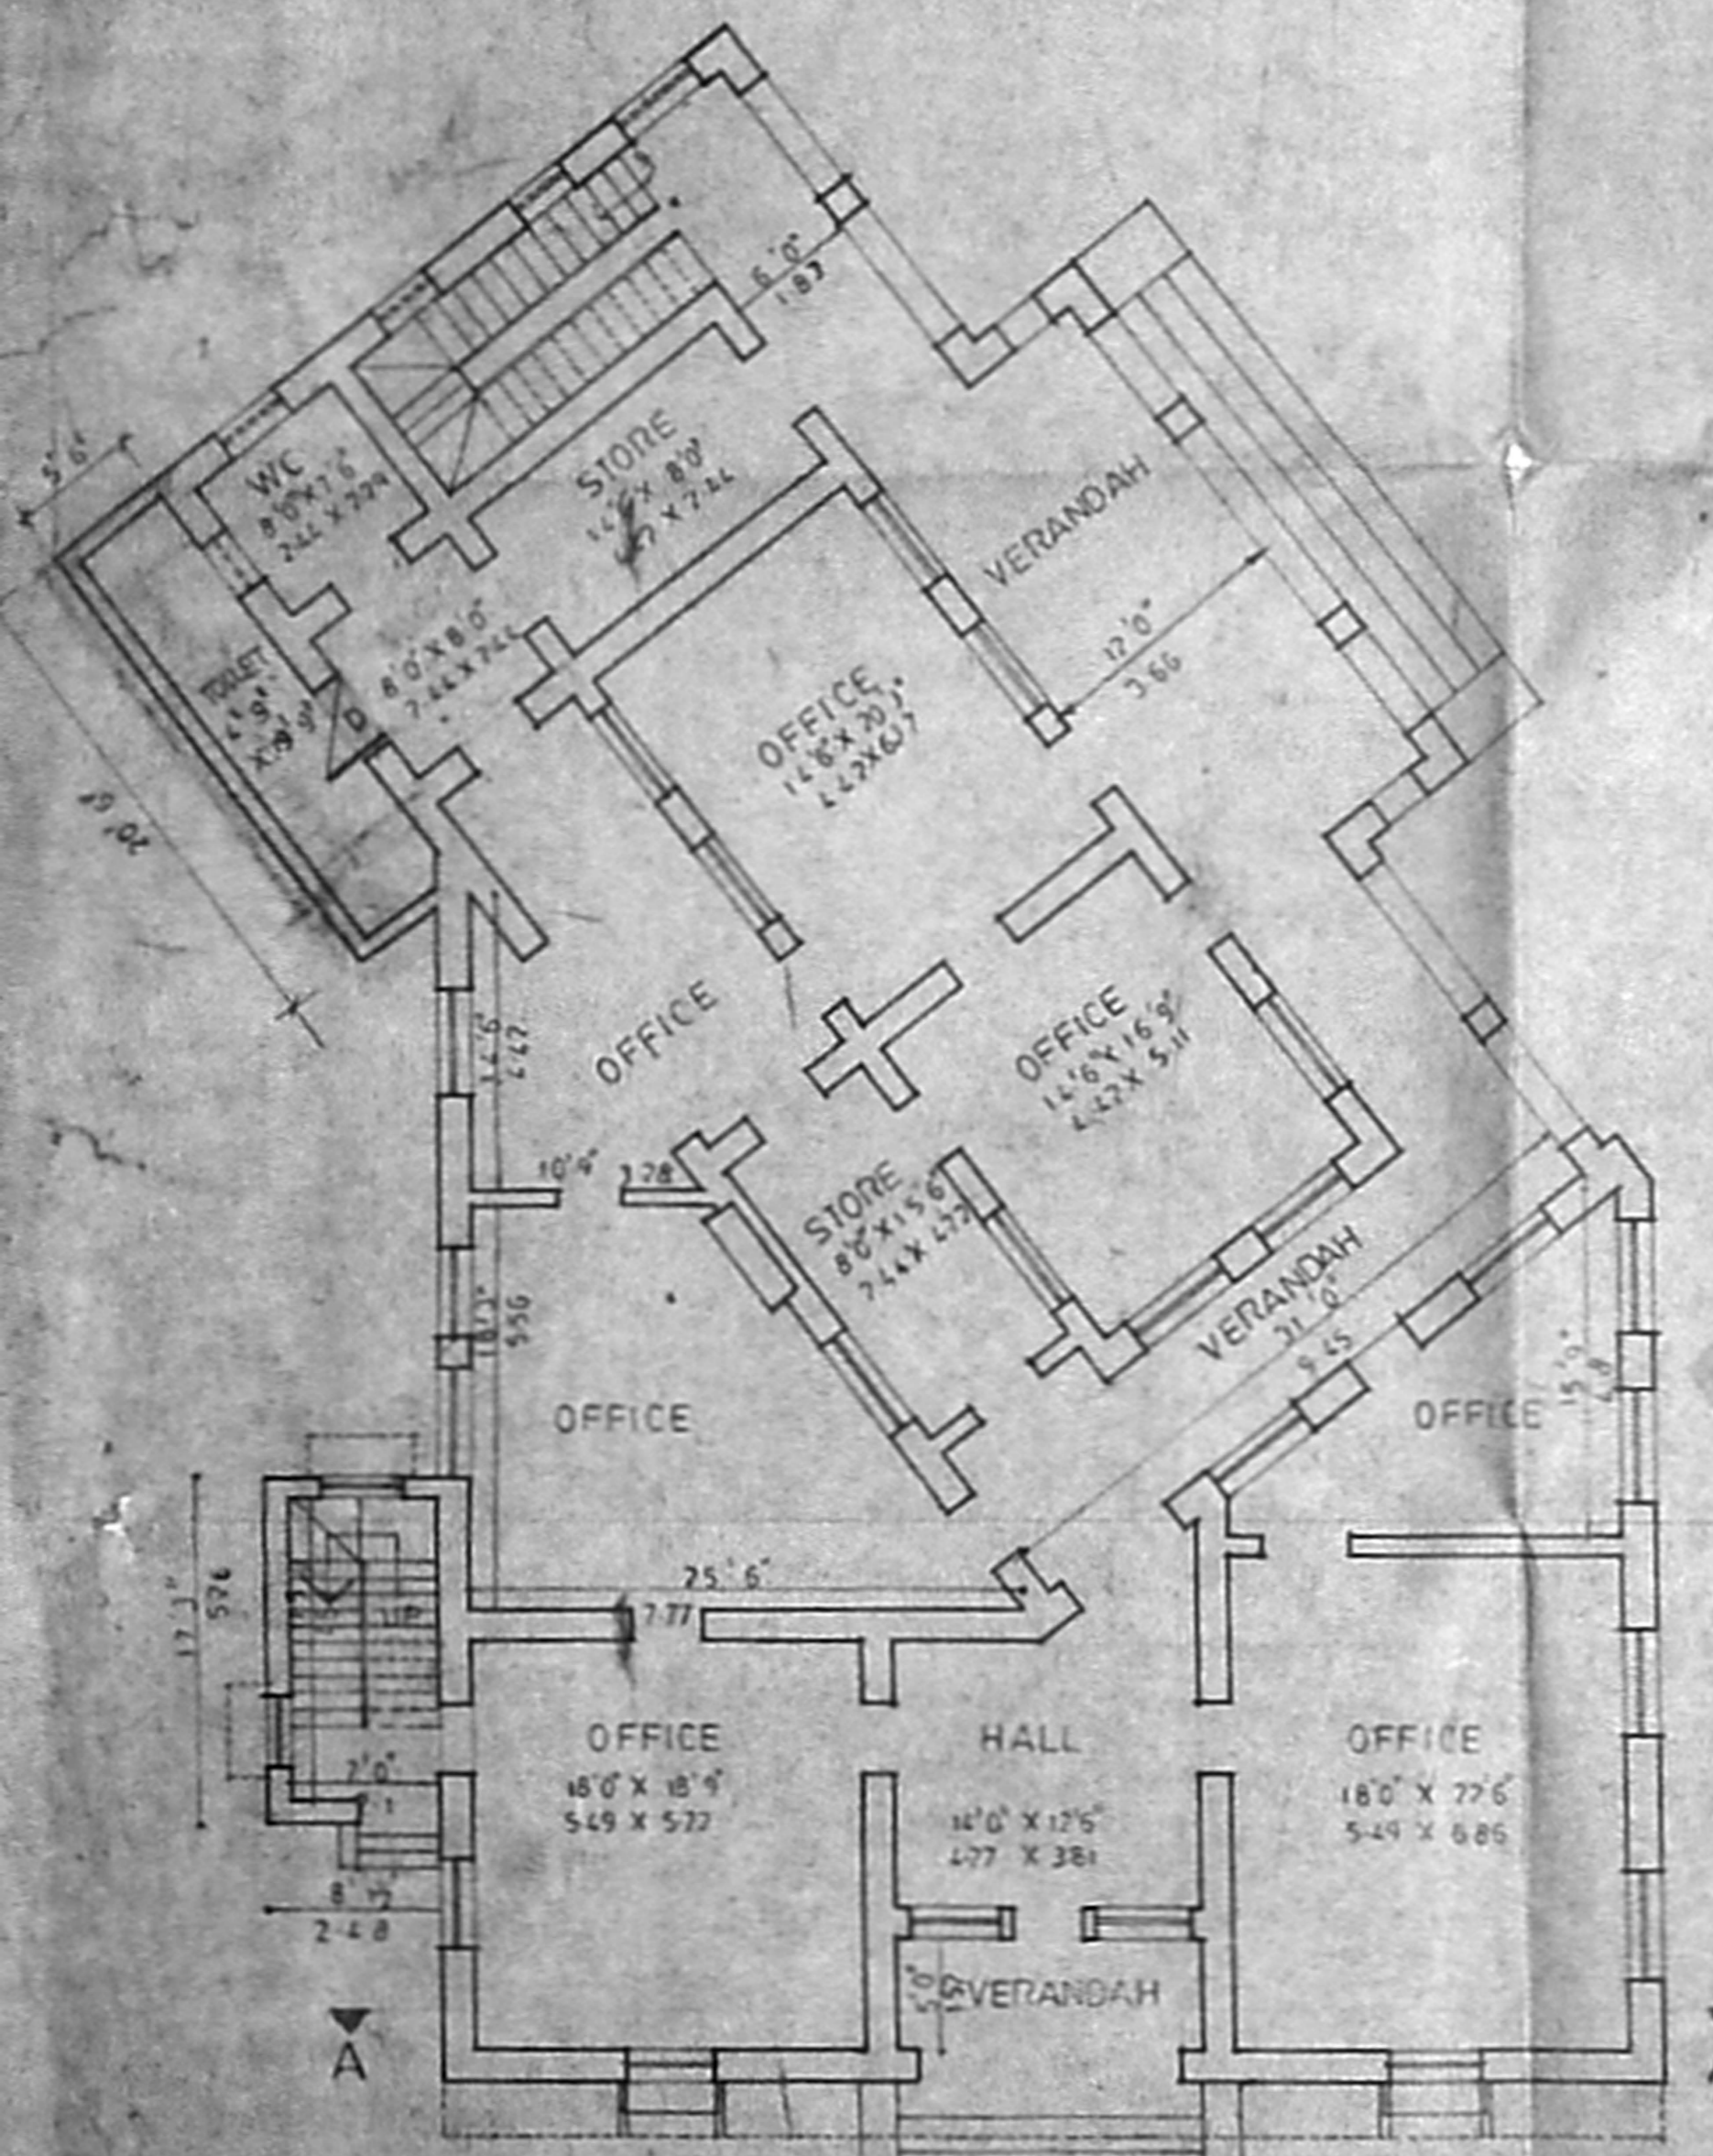


EXISTING GROUND FLOOR PLAN

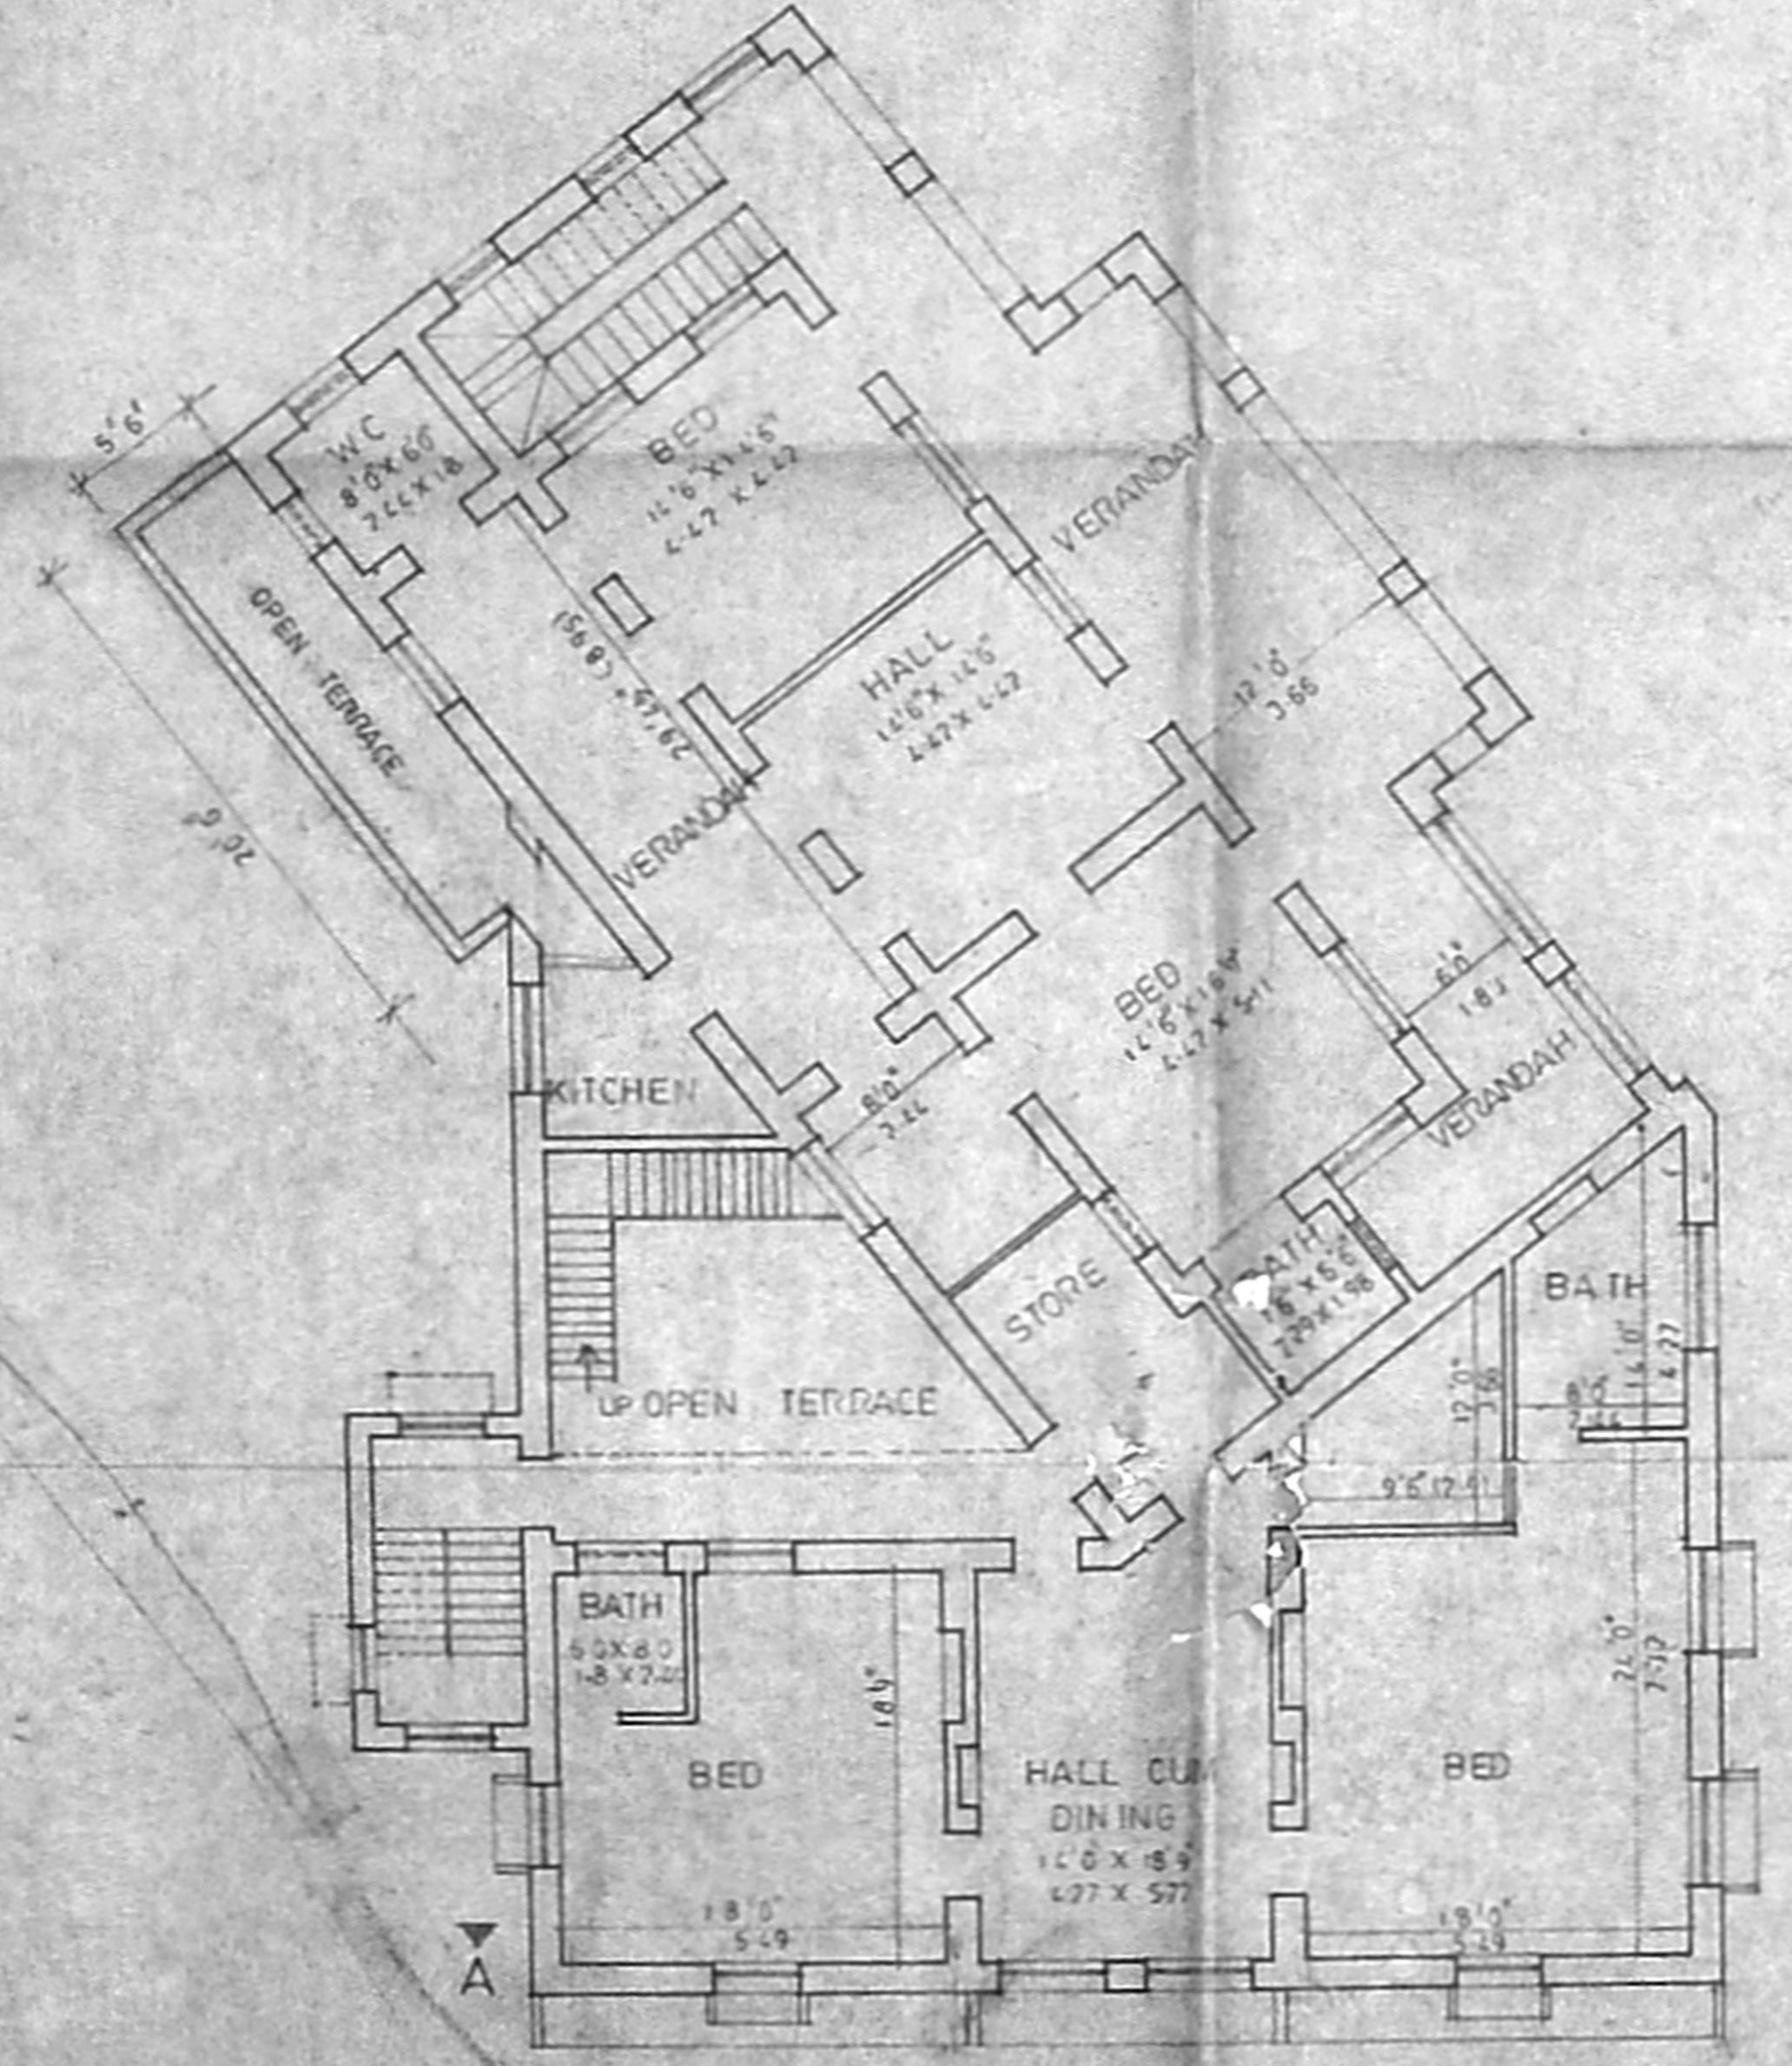

EXISTING FIRST FLOOR PLAN

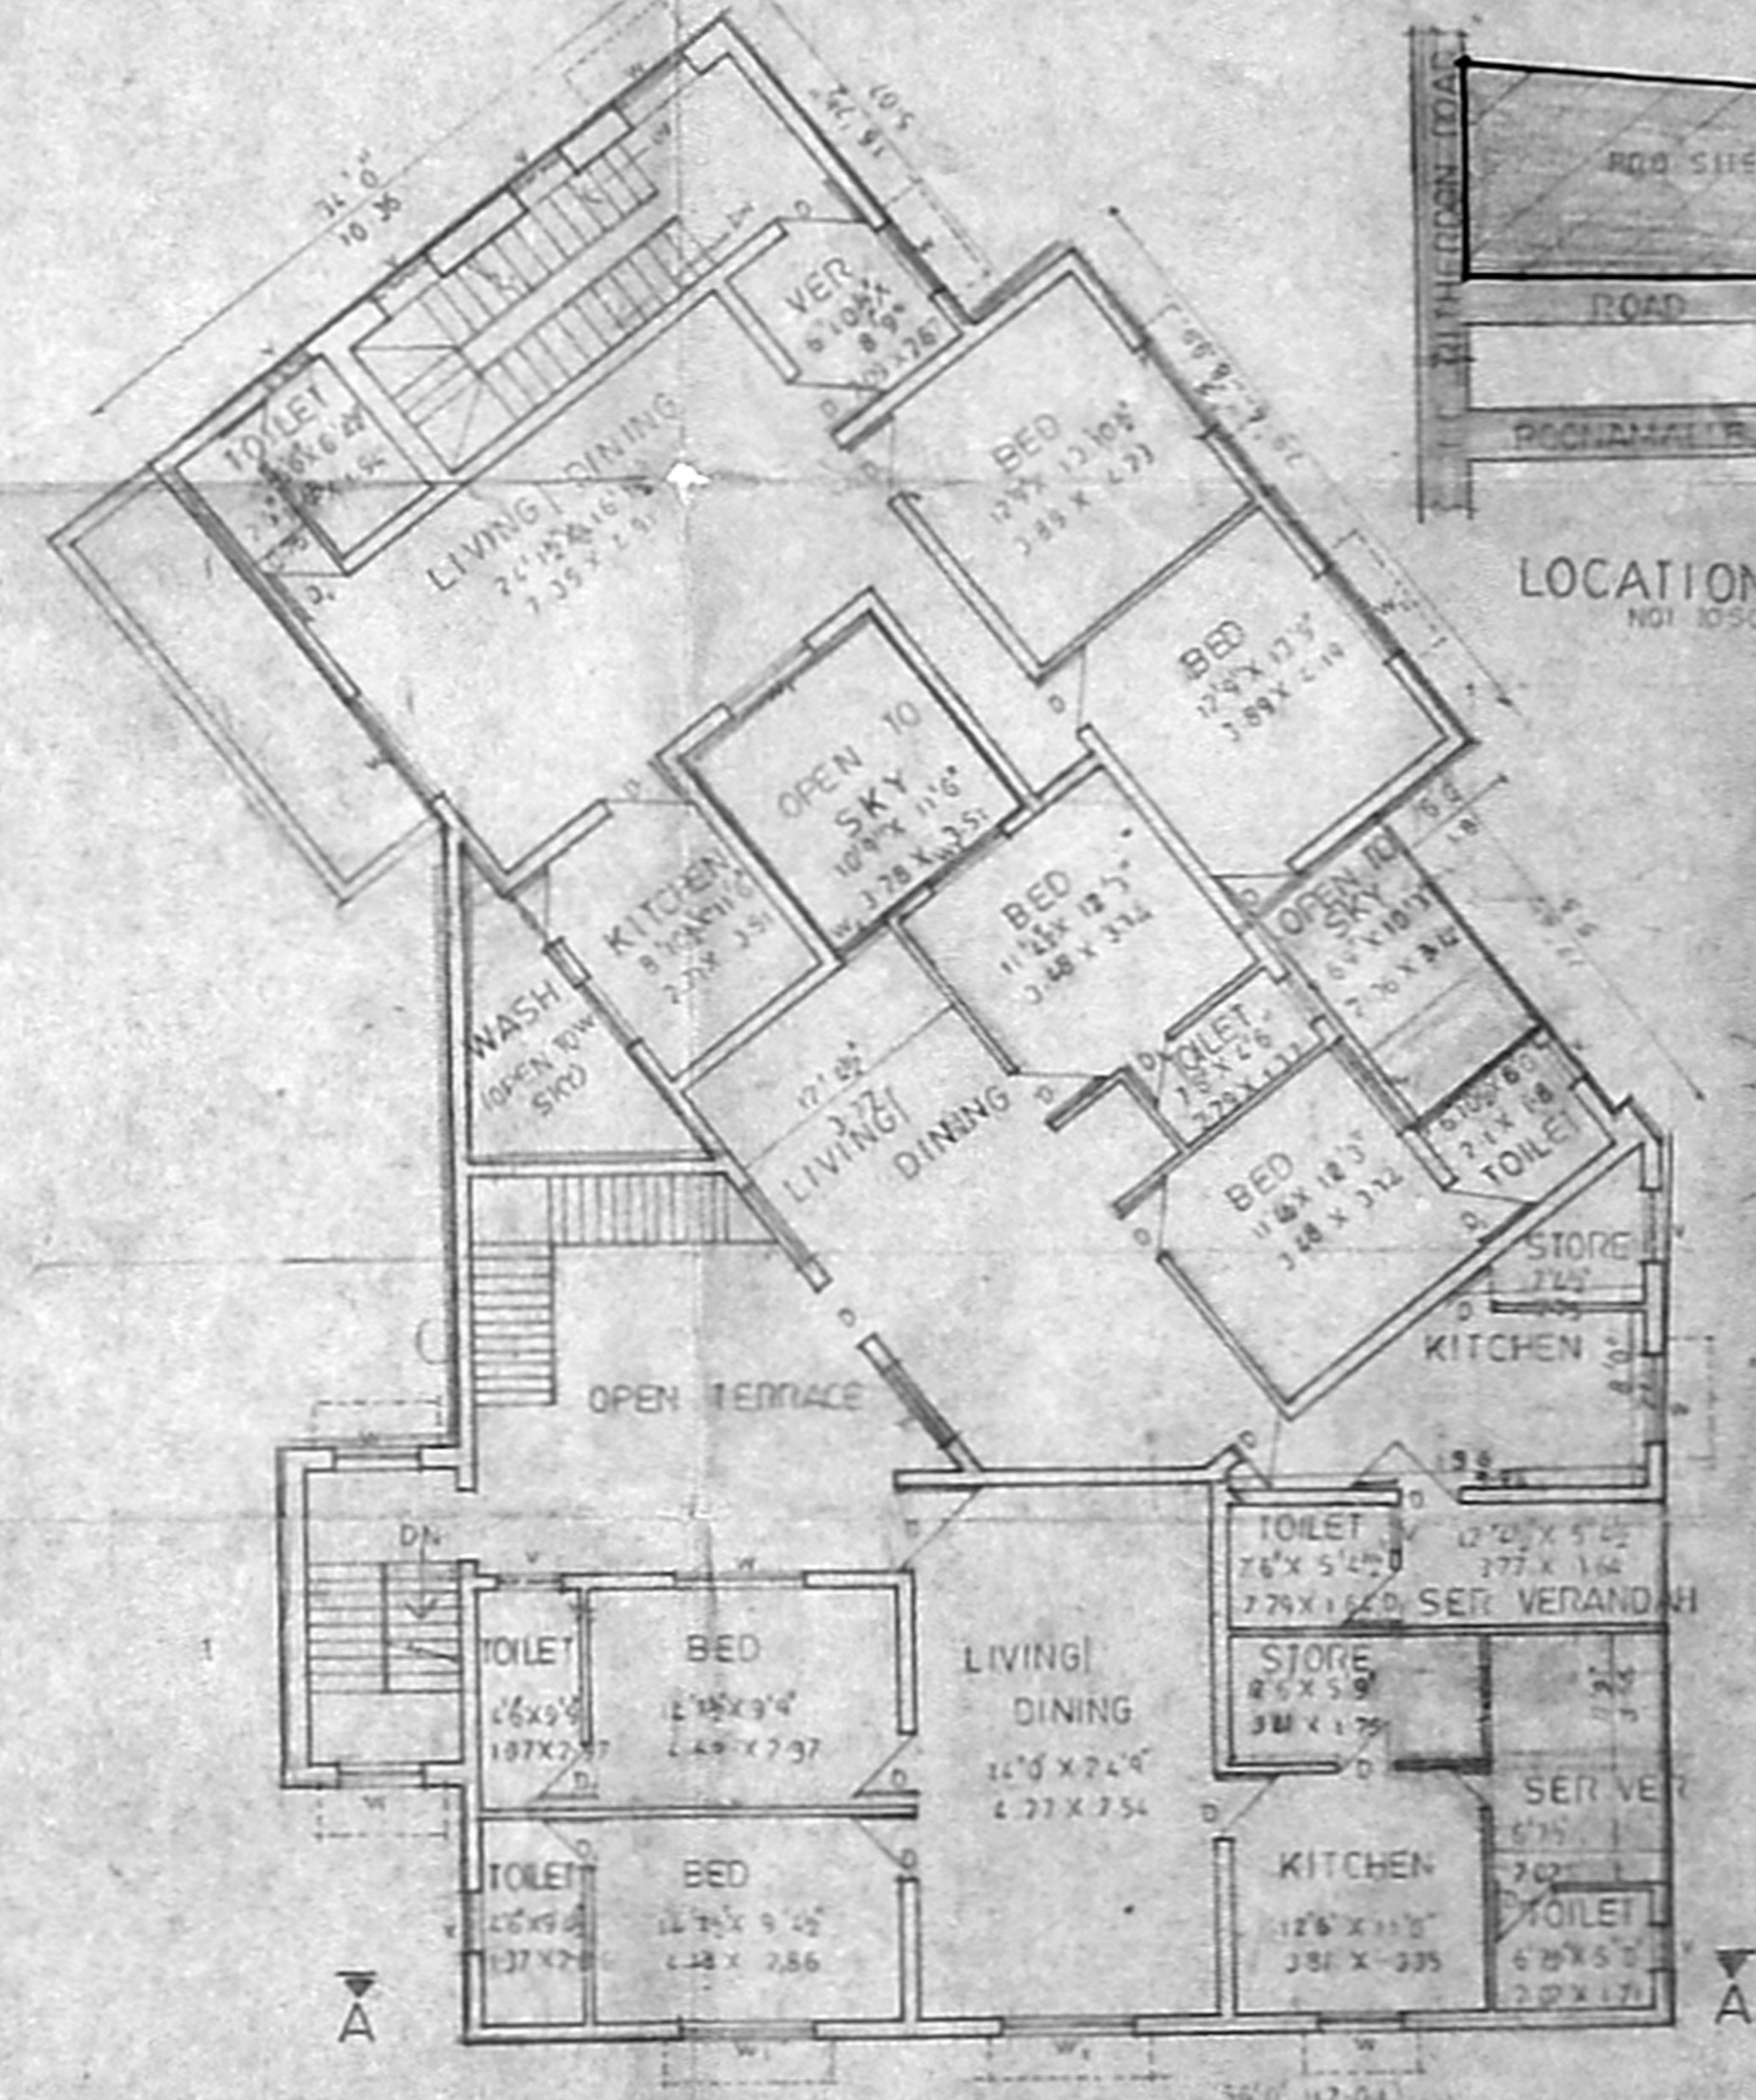

PROPOSED SECOND FLOOR PLAN

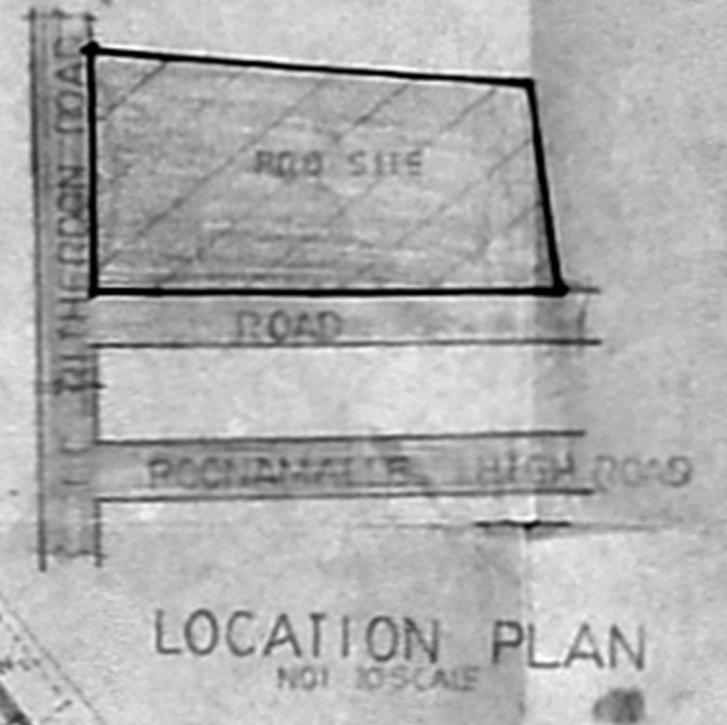

LOCATION PLAN
NOT TO SCALE

SCHEDULE OF JOINEERY

| QTY | DESCRIPTION | SIZE | UNIT |
|-----|-------------|-------------|------|
| D | DOOR | 3'0" X 7'0" | 24 |
| D1 | DOOR | 2'0" X 7'0" | 07 |
| W | WINDOW | 4'0" X 4'0" | 127 |
| W1 | WINDOW | 6'0" X 3'0" | 18 |
| W2 | WINDOW | 2'0" X 4'0" | 08 |
| V | VENTILATOR | 1'0" X 2'0" | 08 |

AREA STATEMENT

| PLT AREA | 50.00 | 50.00 |
|-------------------|------------------|---------|
| PLT AREA | 14,230.00 | 1278.21 |
| FLOOR SPACE INDEX | 21609.00 | 2066.70 |
| OFFICE BUILDING | exg ground floor | 448.88 |
| EXISTING | 260.00 | 89.87 |
| RESIDENCE | exg ground floor | 456.00 |
| | exg first floor | 4273.00 |
| | pro second floor | 4113.00 |
| | | 182.25 |

SCALE: 1/8" = 1'-0" DATE: _____
 DRG NO: _____ JOB NO: _____
 DRAWN BY: _____ CHECKED BY: _____
 NOTE SHOWN THIS:
 PROPOSED WORKS: [Symbol]
 EXISTING WORKS: [Symbol]
 BOUNDARY LINE: [Symbol]
 ROAD: [Symbol]
 DEMOLISHED WORKS: [Symbol]

OWNER: _____
 LICENSED SURVEYOR: _____
 ARCHITECT: SAMSON DEVADASON
 B ARCH, M.P.E., A.I.T.E.
 DEVADASON CONSULTANTS
 12, 2 Street, Mylapore, Eymore

