


R.P. dt 8.7.92


Planning Permit No. B/22200/297/92  
**APPROVED**  
 SUBJECT TO THE CONDITIONS IN THIS OFFICE LETTER.  
 No. B/12965/92 Date 13/8/92  
 FOR MEMBER SECRETARY  
 MADRAS METROPOLITAN  
 DEVELOPMENT AUTHORITY  
 MADRAS - 600 008

B/12965/92  
 14/7/92  
 14/7/92  
 14/7/92

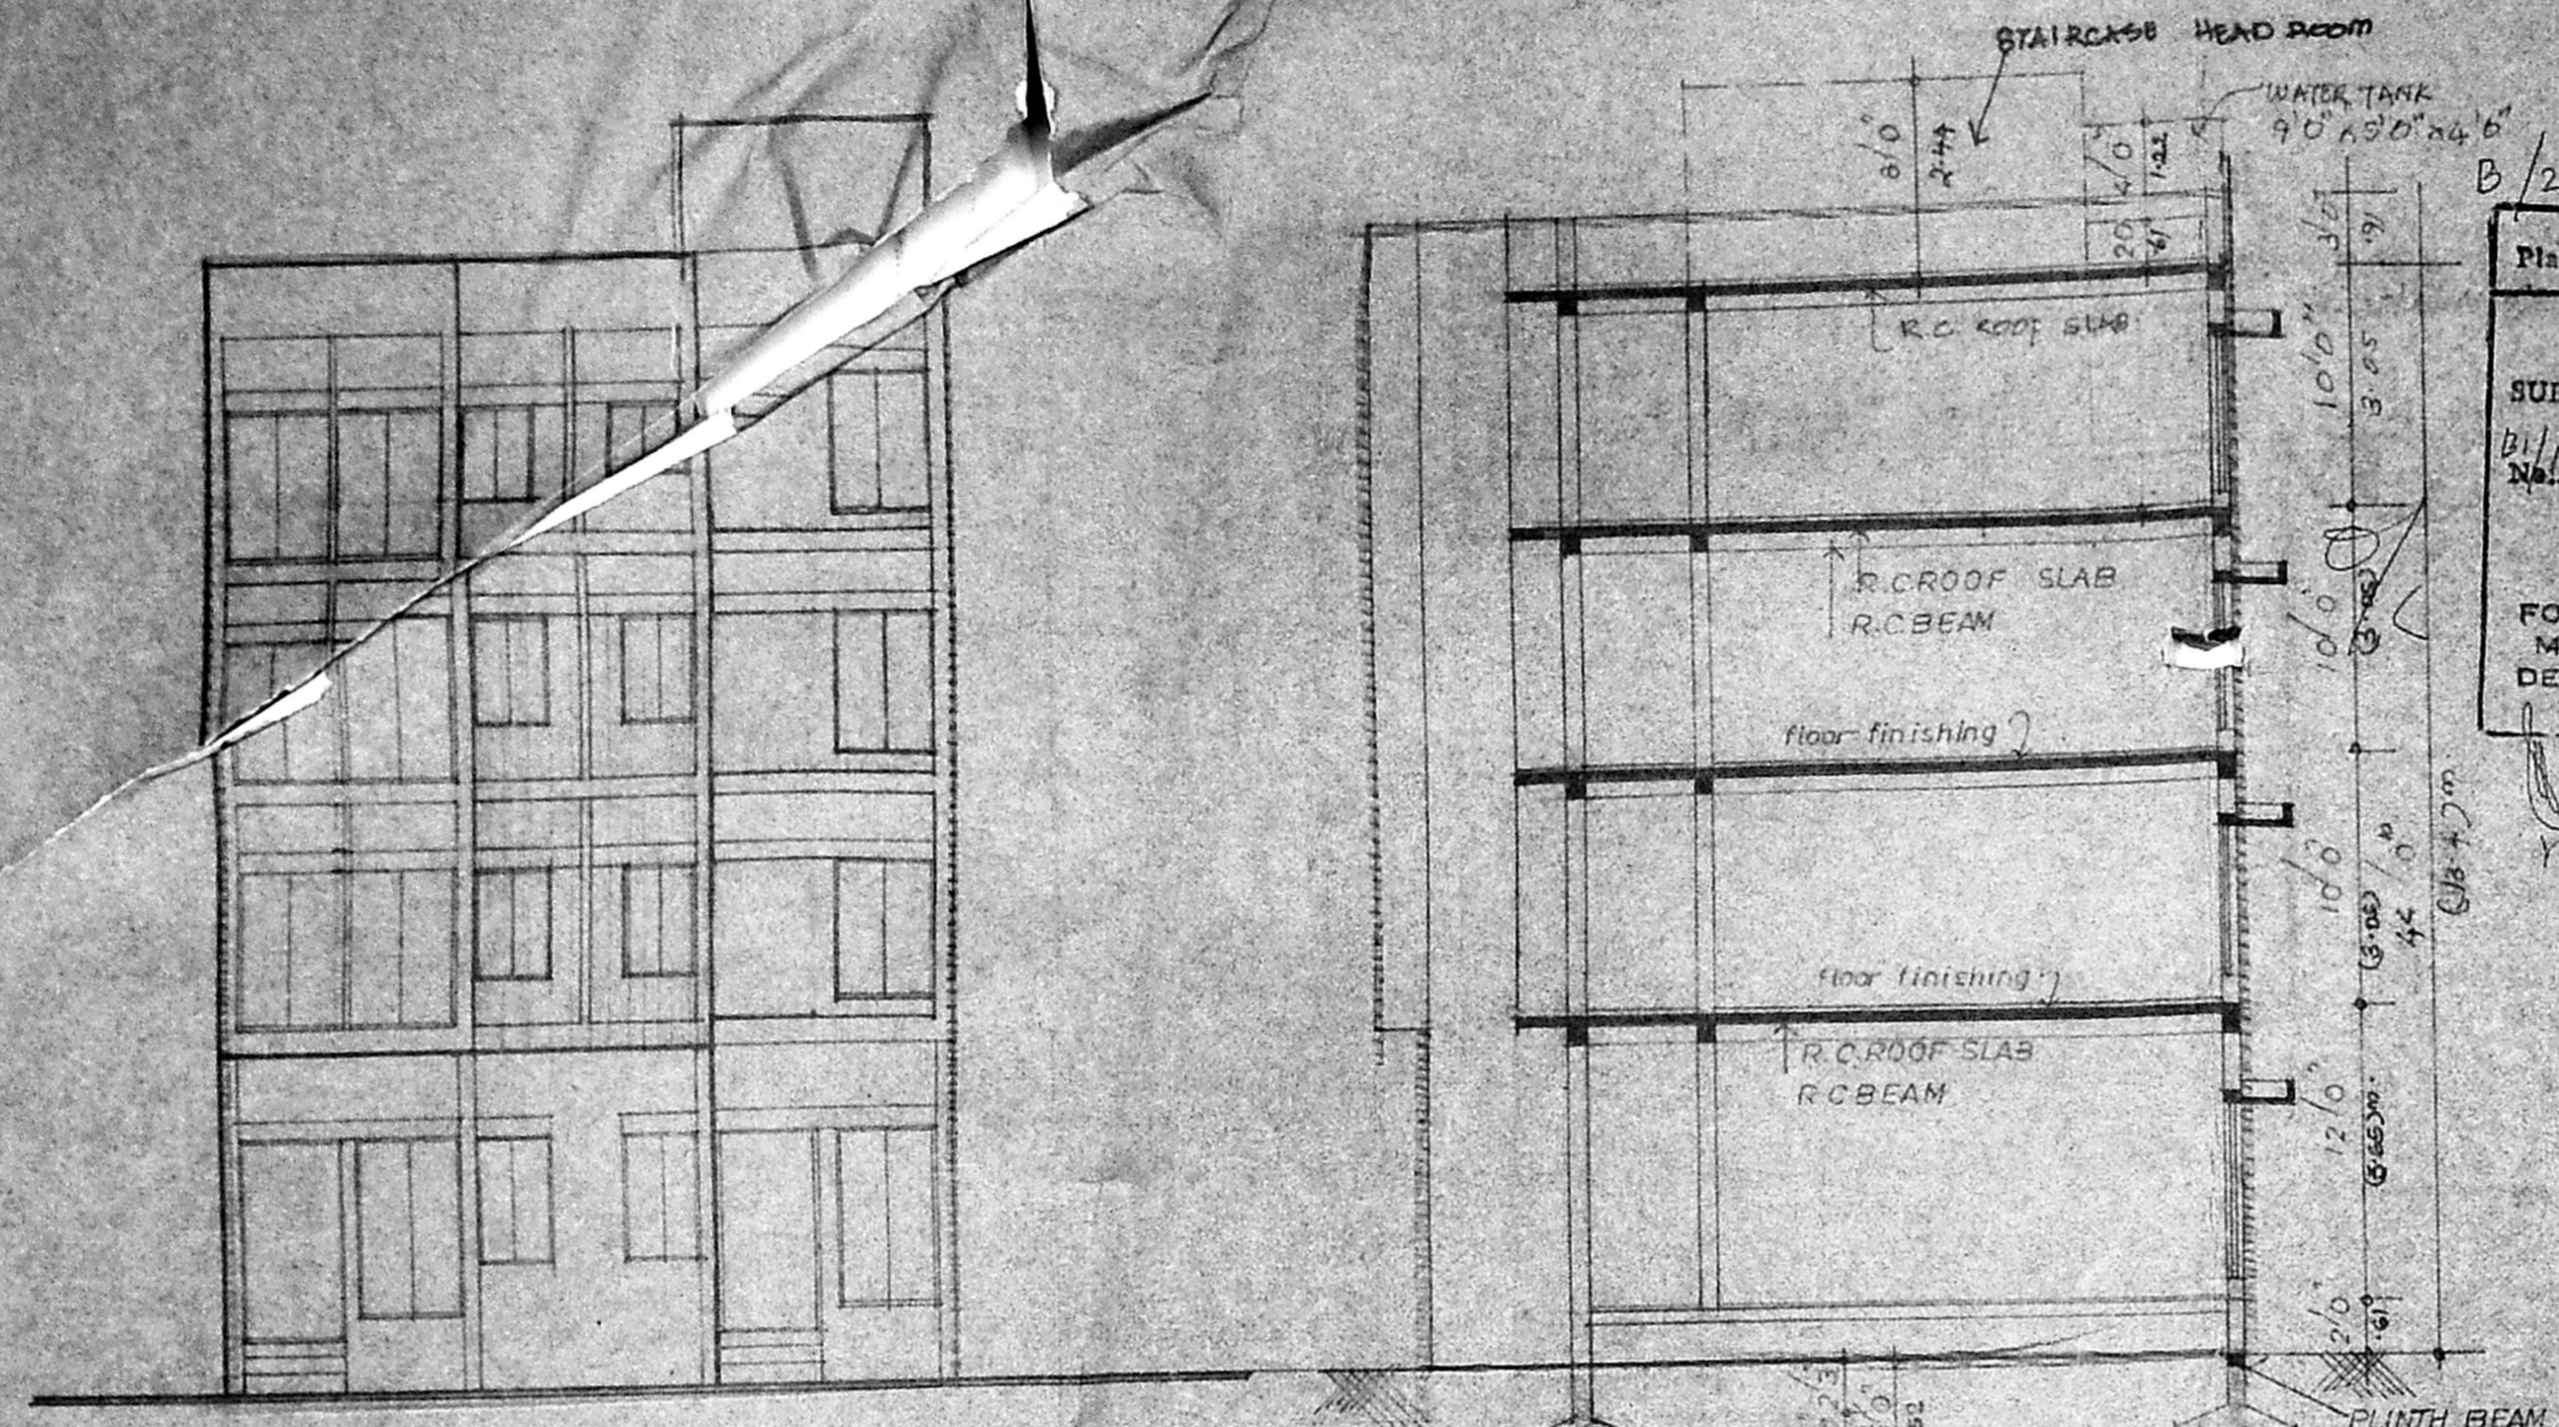

ELEVATION


SECTION AA

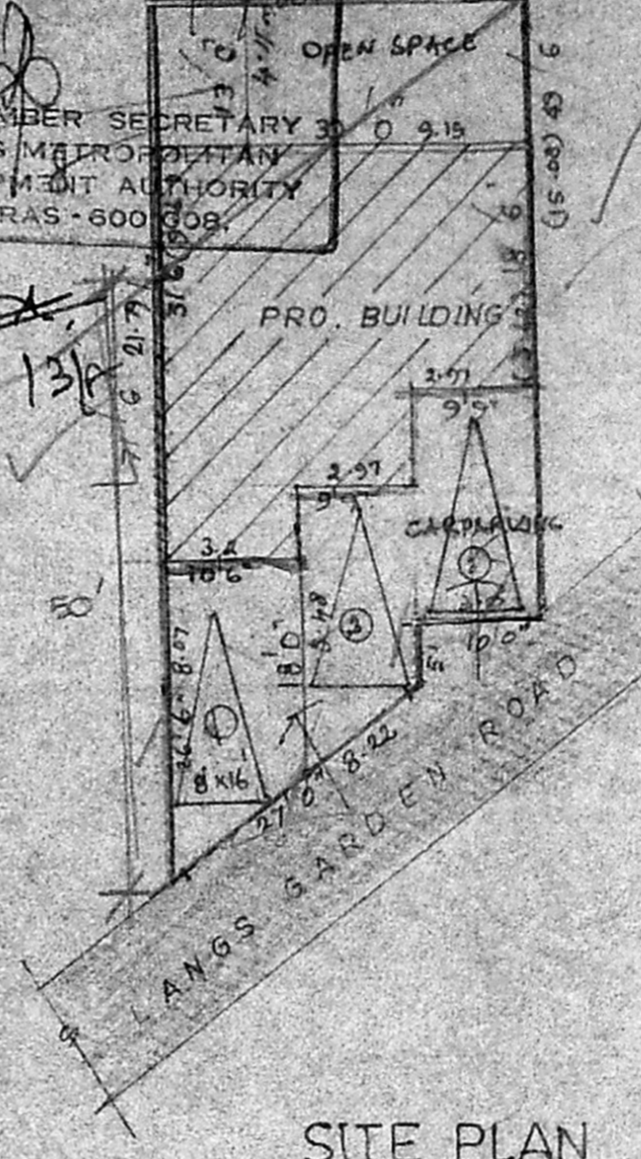


SITE PLAN

SCALE: 1" = 16'0"

KEY PLAN  
(NOT TO SCALE)

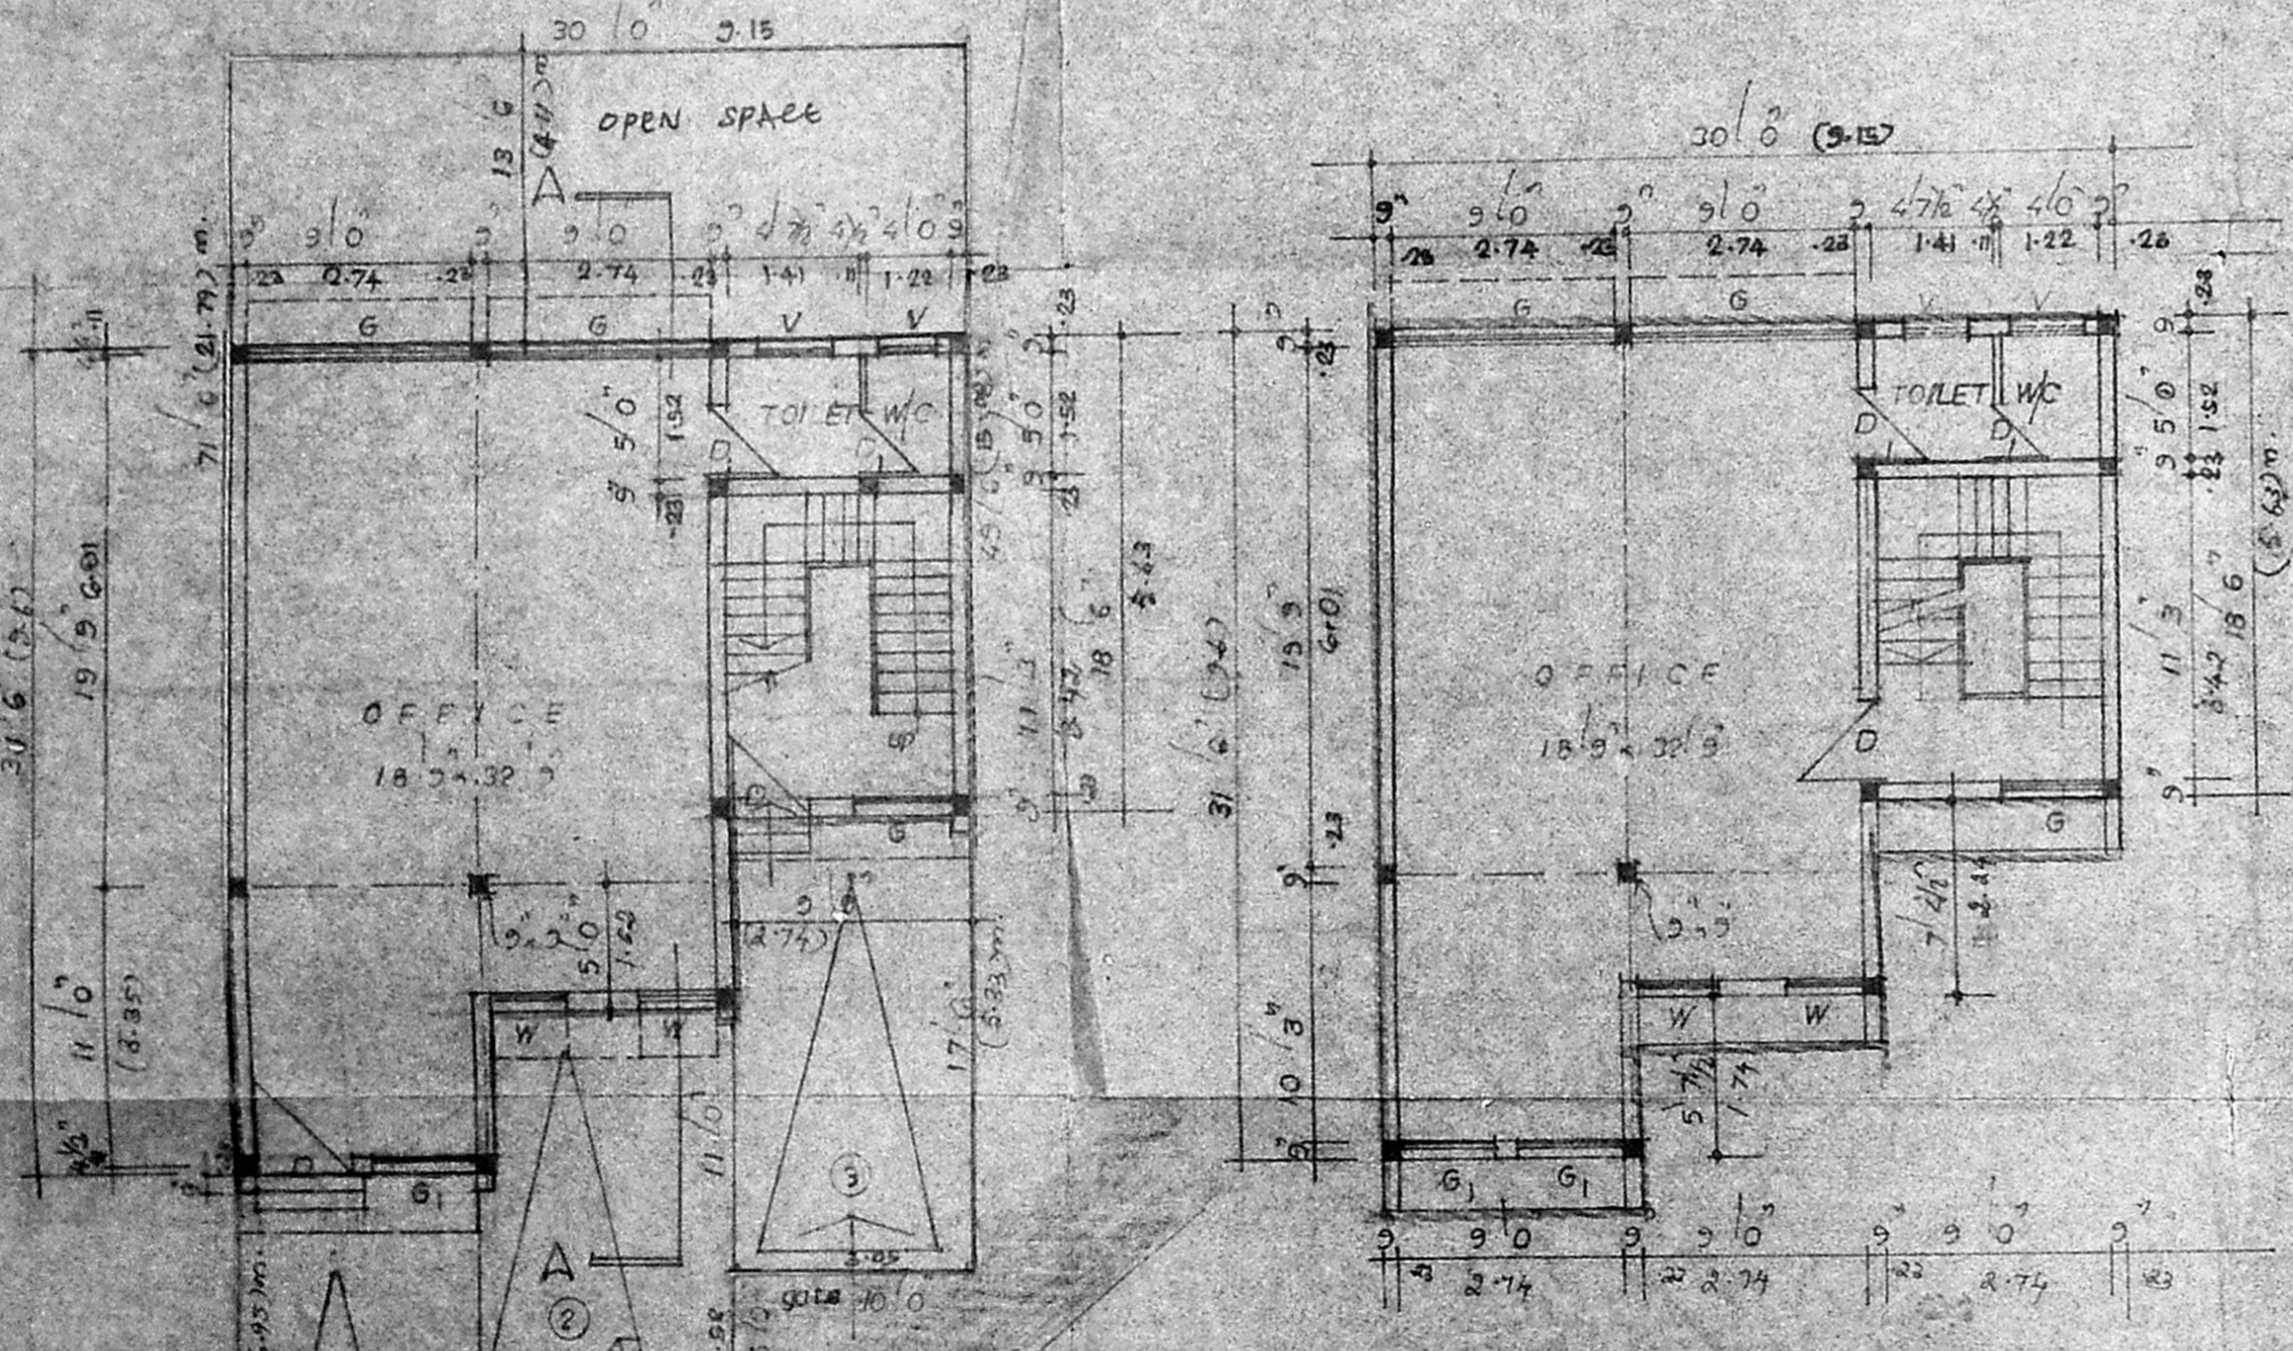

1ST, 2ND & 3RDFLOOR PLAN

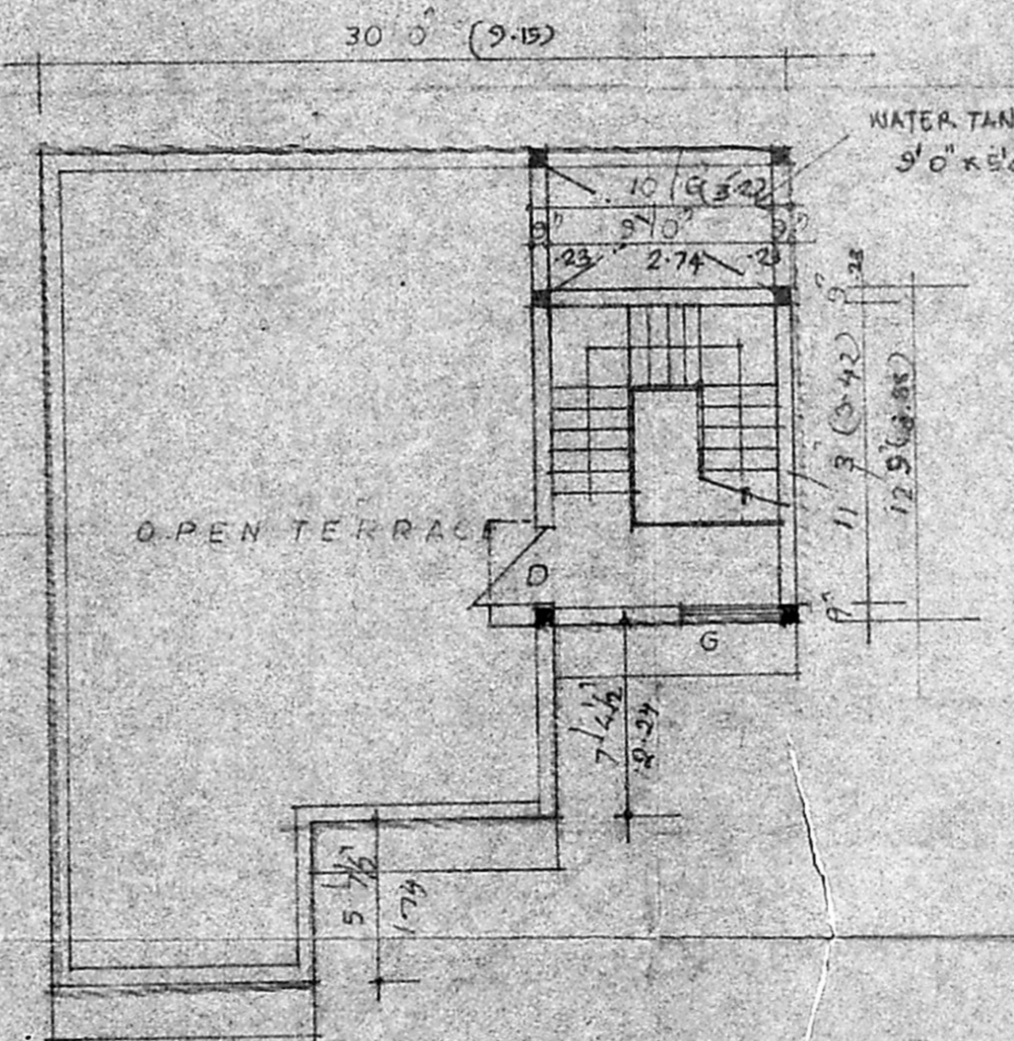

OPEN TERRACE PLAN

TOTAL COVERED AREA 3158.05 SQ.FT  
 292.5 sq.m.

SCHEDULE OF JOINERY		SPECIFICATION
D	4'0" x 8'0"	TEAK WOOD FINISH
b	5'0" x 8'0"	"
W	4'0" x 5'0"	ALUMINIUM GLAZED
G	9'0" x 6'0"	ALUMINIUM GLAZED
E	4'0" x 6'0"	"
V	3'0" x 2'0"	"

PROPOSED OFFICE BUILDG AT RS No 1283/104 & 1283/107, BLOCK No 21, LANGS GARDEN ROAD, CHINTADRI PET, MADRAS. (PLOT NO 80)

SCALE: 1" = 8'0"  
 DRN: A. Vijayalakshmi  
 K. Sudarasan  
 OWNER:

MADAN ASSOCIATES  
 ARCHITECTS AND ENGINEERS  
 60 R. H. ROAD, MADRAS 4