




TERRACE FLOOR PLAN

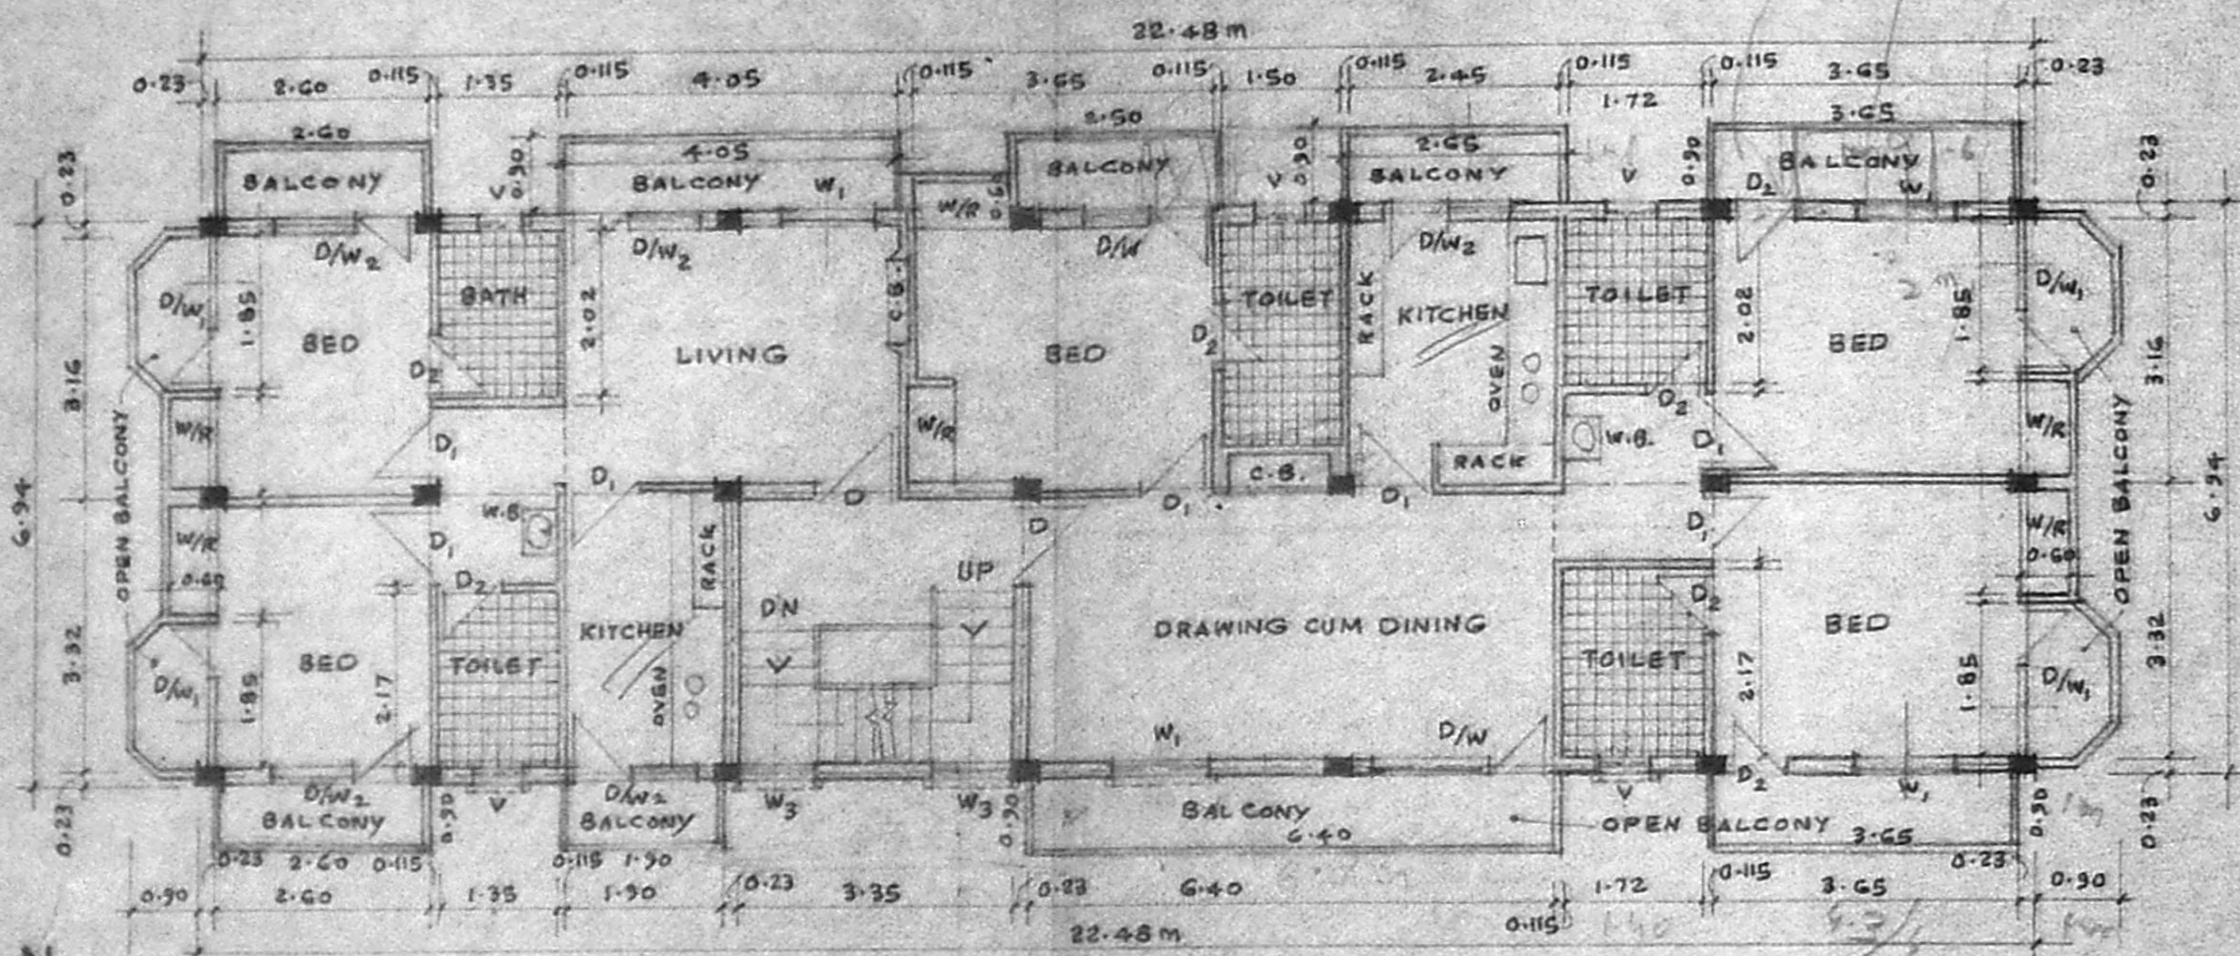


TYPICAL FLOOR PLAN (FIRST FLOOR, SECOND FLOOR & THIRD FLOOR)

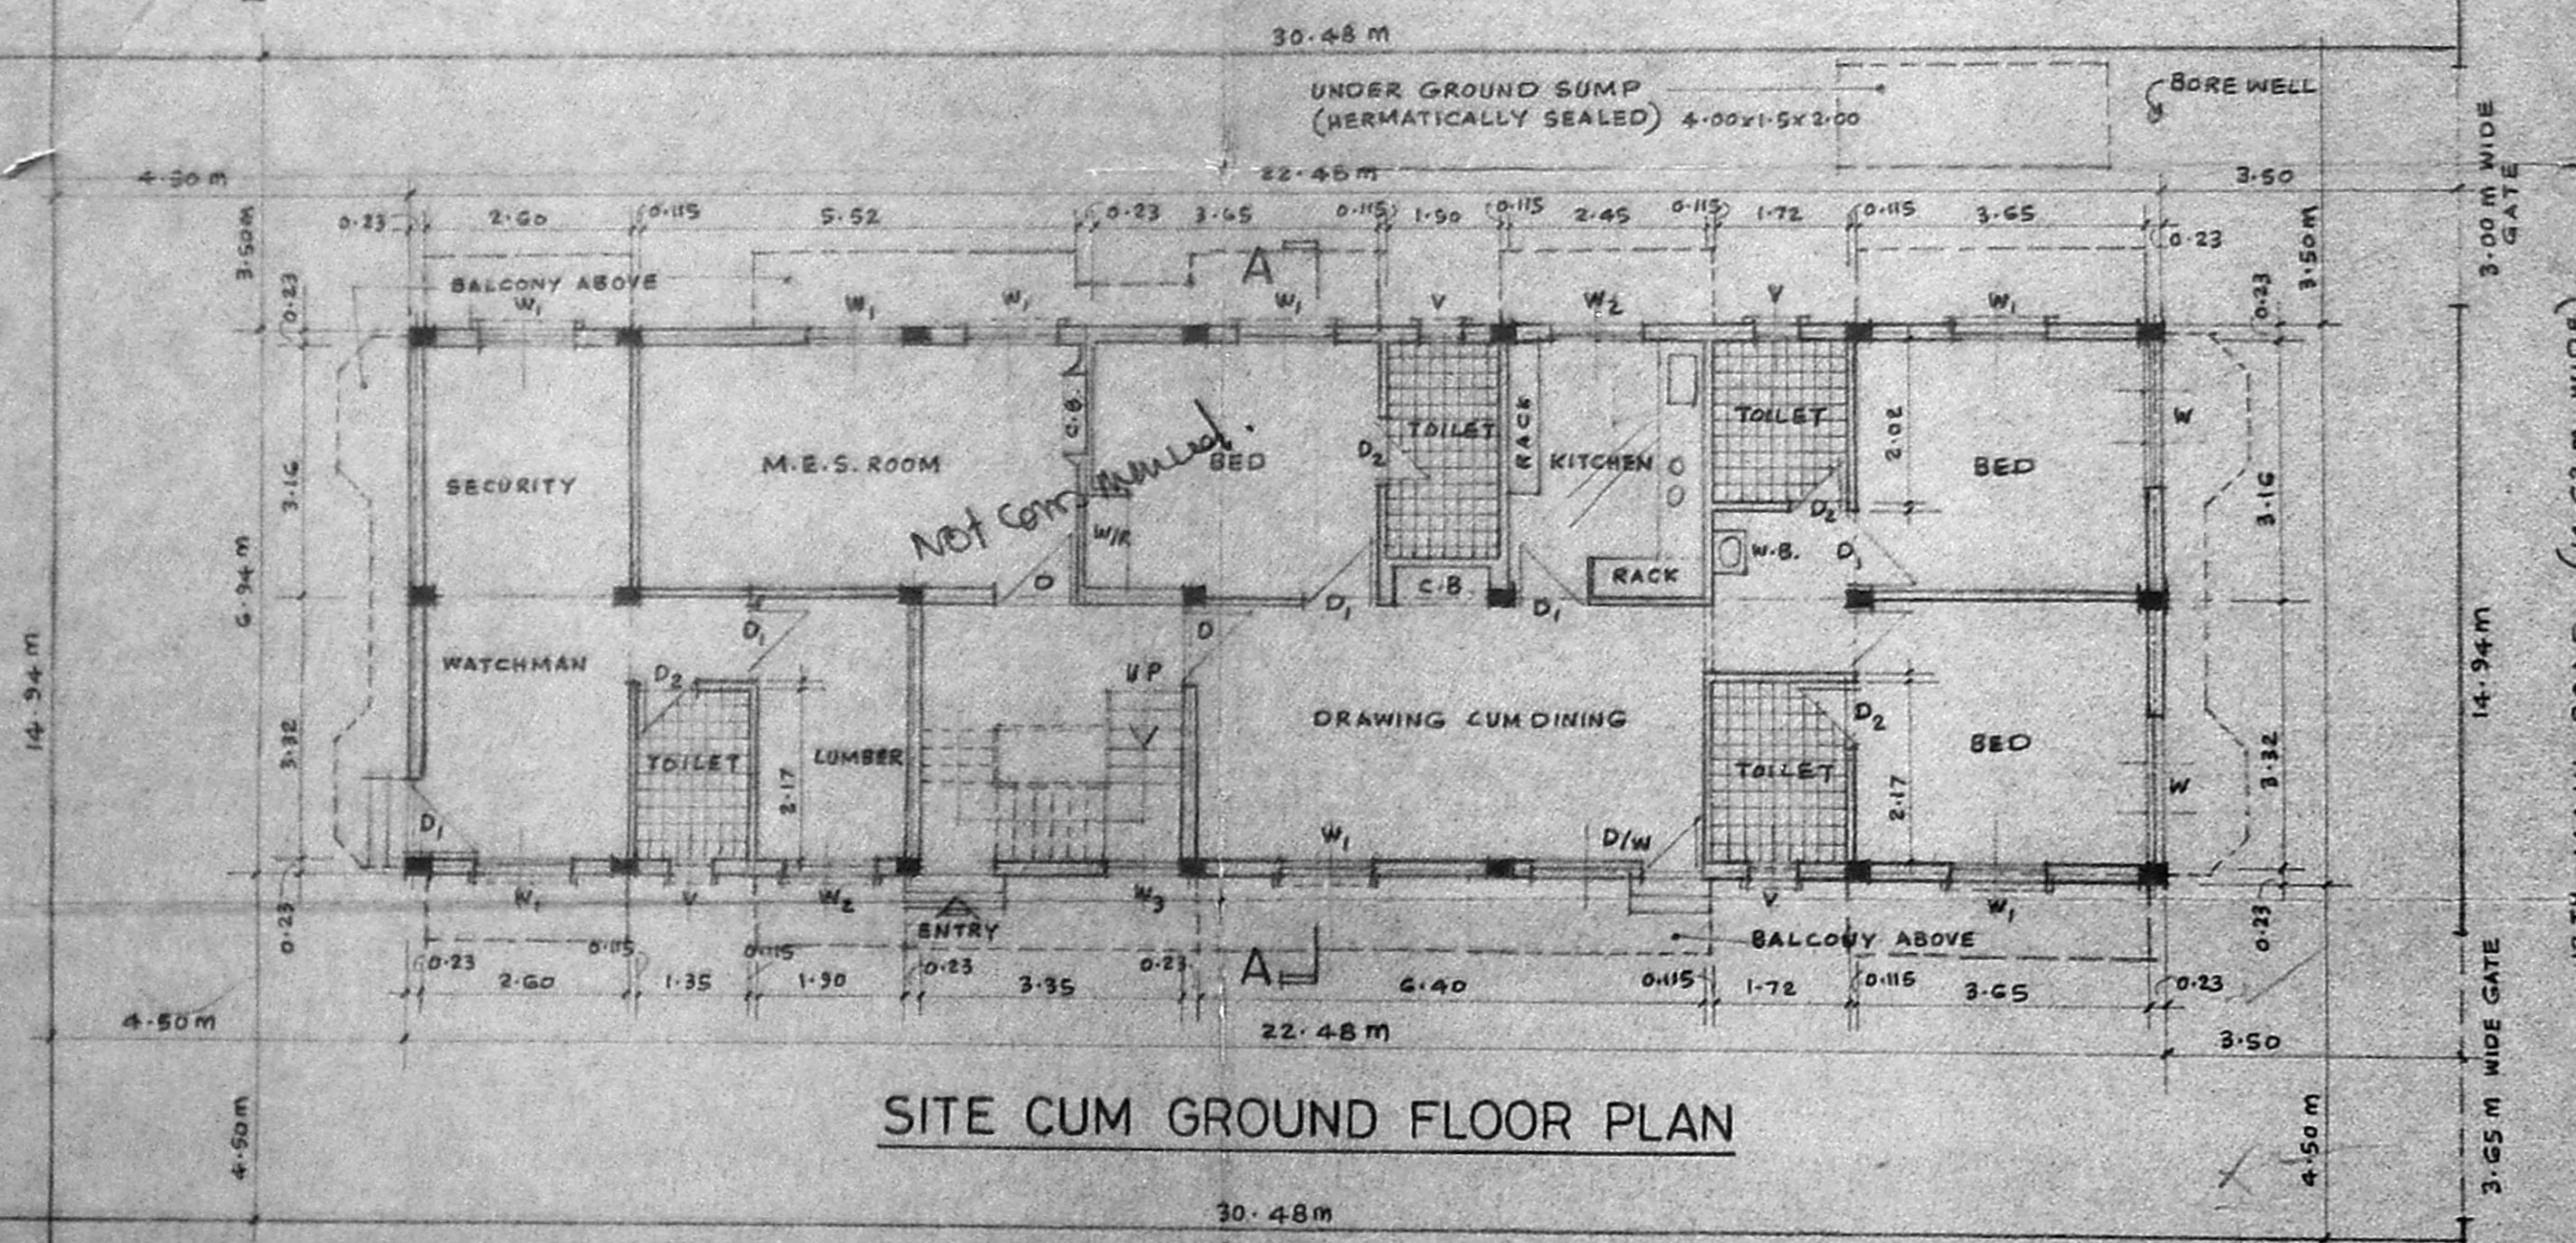


SITE CUM GROUND FLOOR PLAN

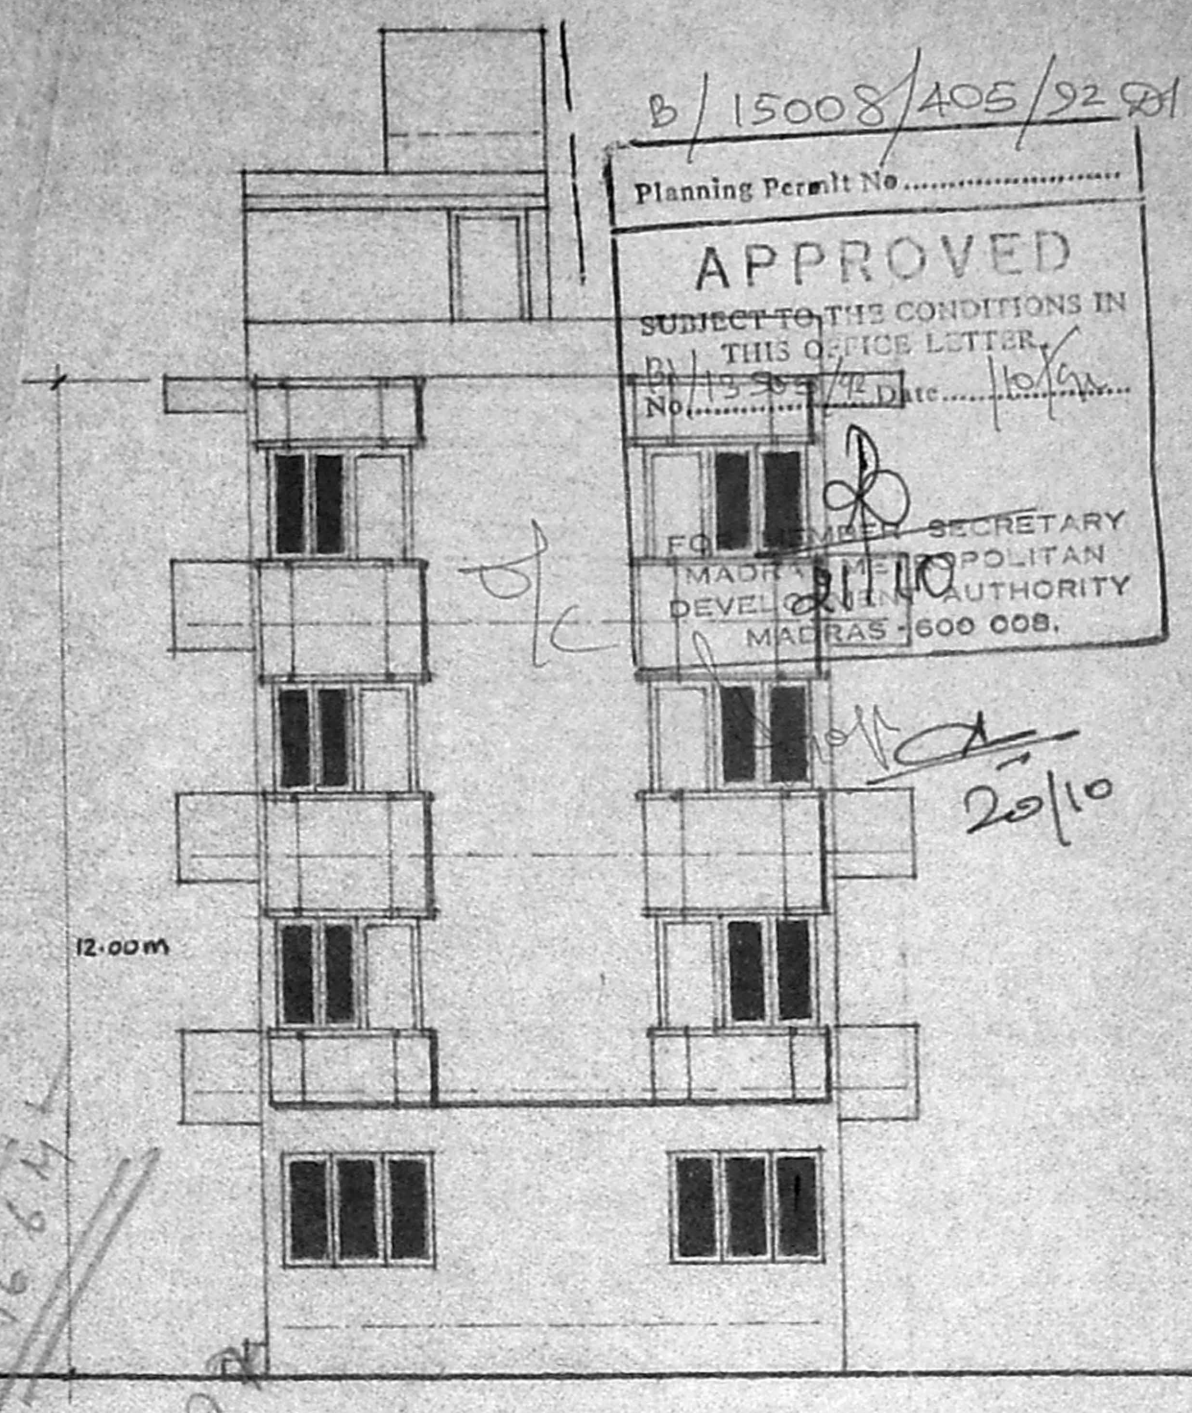


FRONT ELEVATION

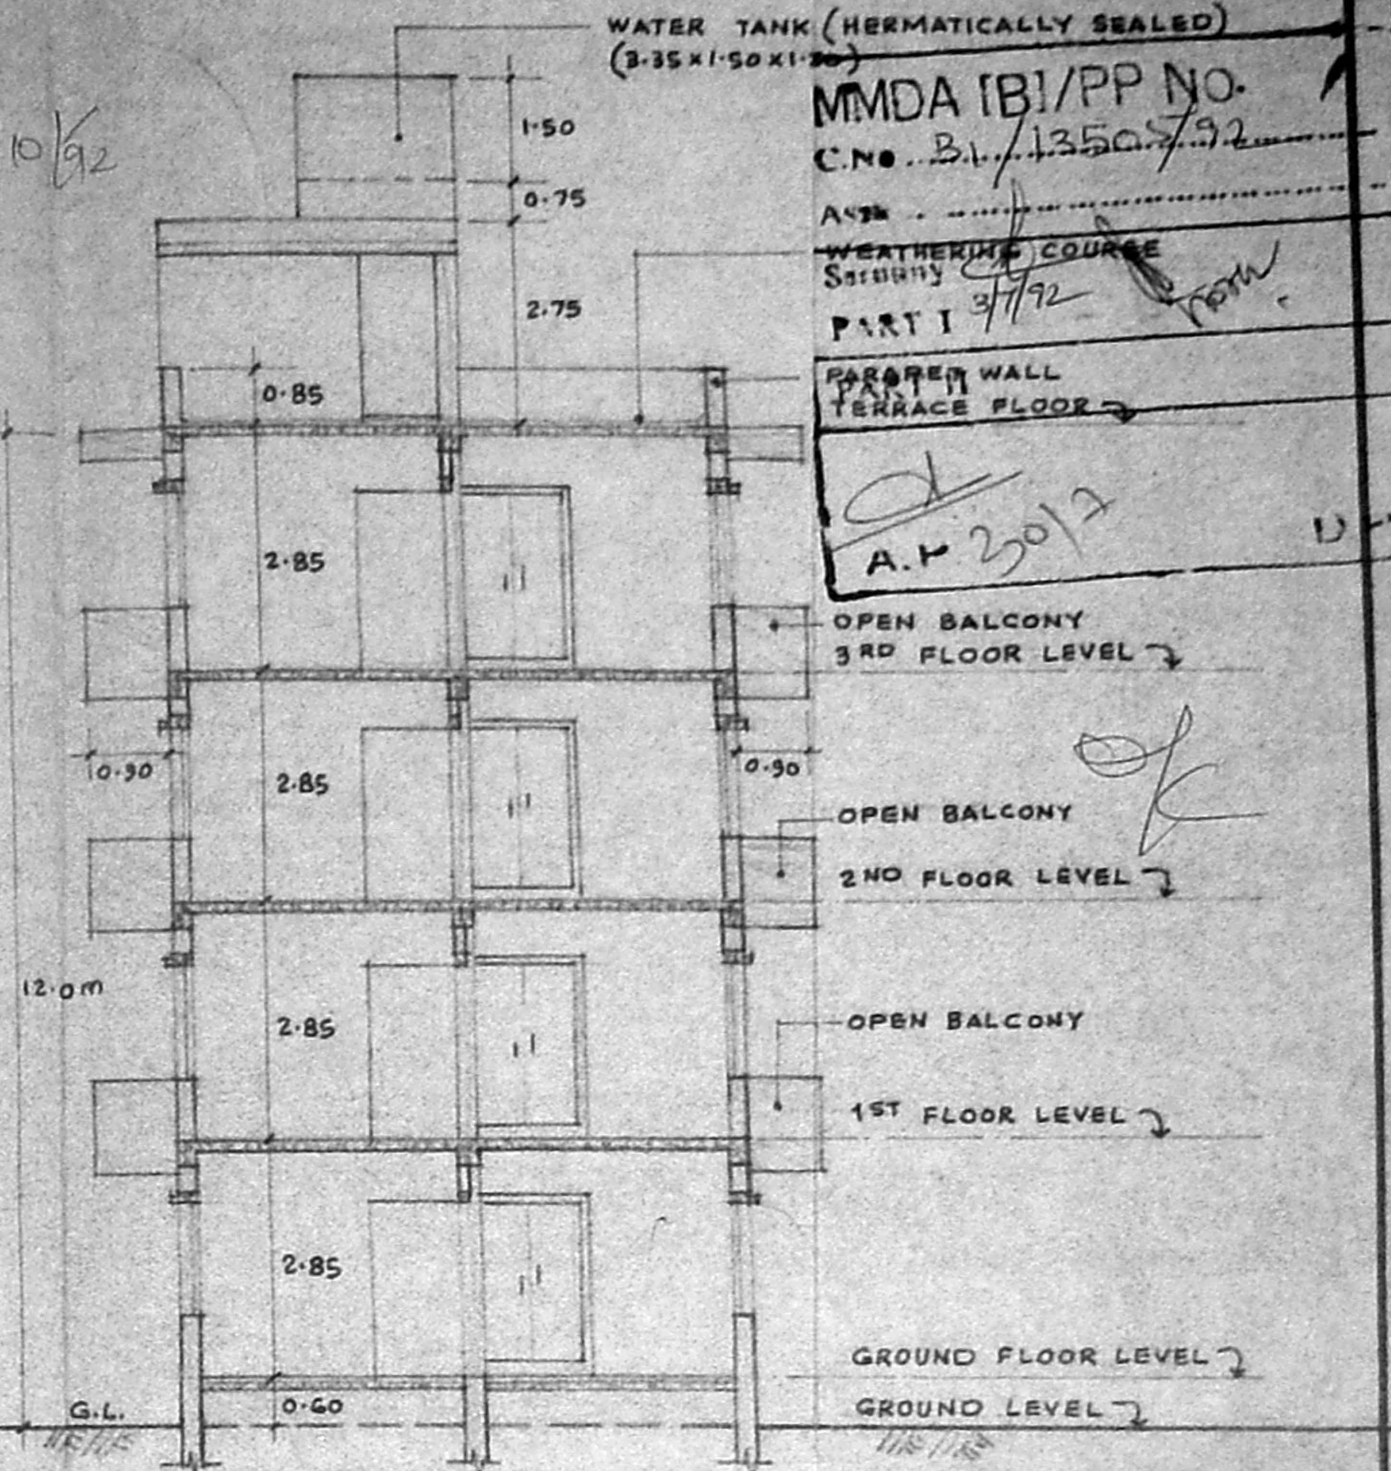

SECTION A-A

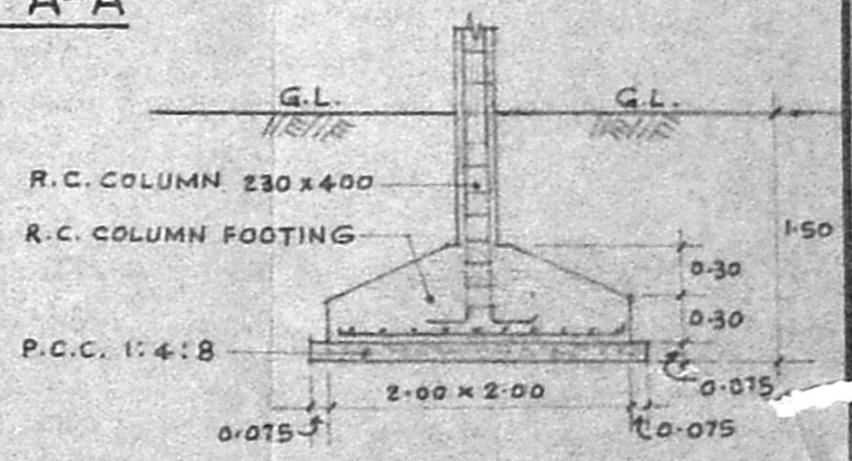

SECTION OF FOUNDATION

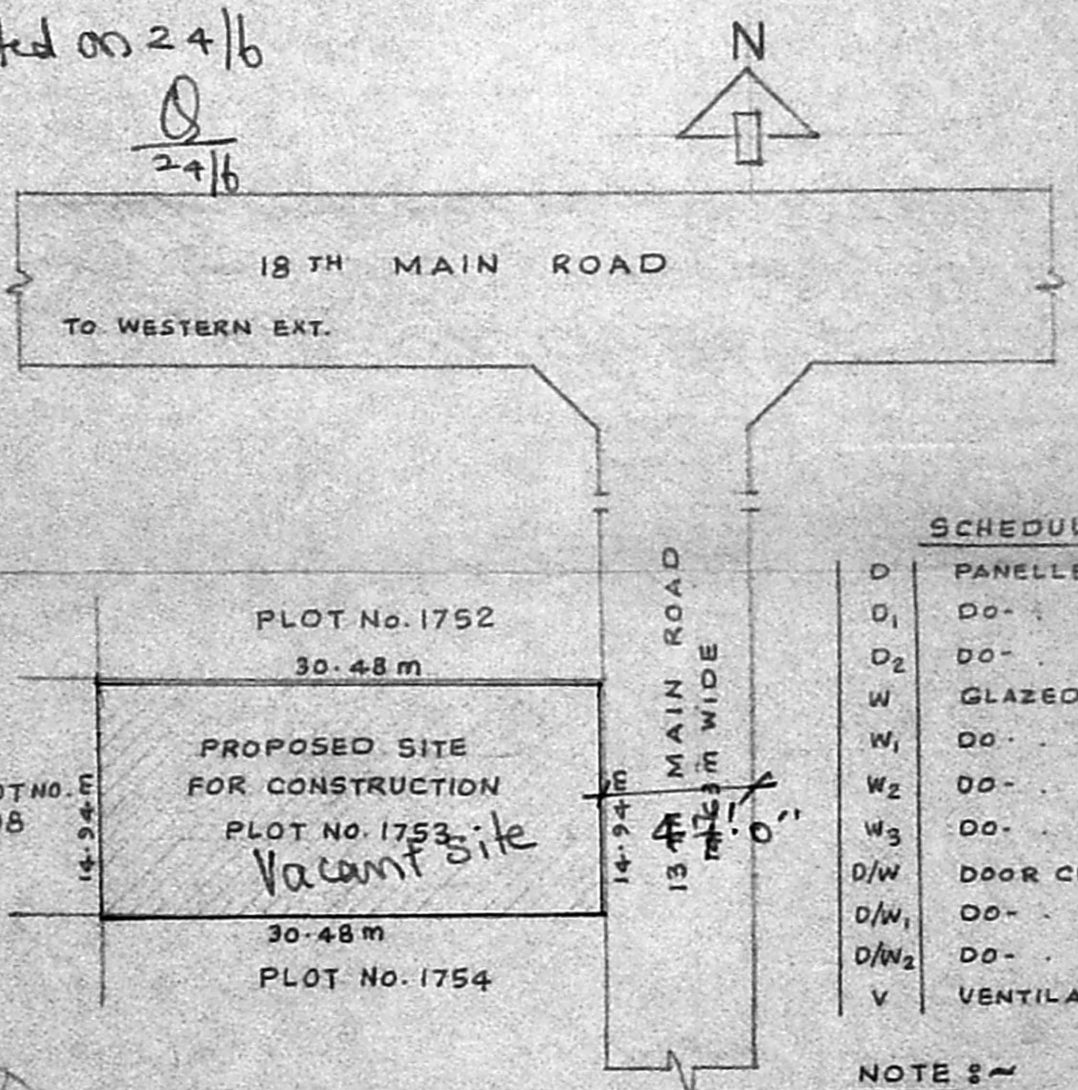

KEY PLAN

NOT TO SCALE

PLAN OF PROPOSED CONSTRUCTION OF FLATS AT PLOT No 1753, 13th MAIN ROAD, ANNA NAGAR WEST, DIVISION No.33 (OLD), S.No.141/PT. OF VILINAKKAM

SCALE 1 : 100

B. G. [Signature]
OWNER

SCHEDULE OF JOINERY

| | | |
|------------------|-----------------|-------------|
| D | PANELLED DOOR | 1.00 x 2.15 |
| D ₁ | DO | 0.90 x 2.15 |
| D ₂ | DO | 0.75 x 2.15 |
| W | GLAZED WINDOW | 1.85 x 1.35 |
| DO | DO | 1.20 x 1.35 |
| W ₂ | DO | 1.20 x 0.90 |
| DO | DO | 0.90 x 1.35 |
| D/W | DOOR CUM WINDOW | 2.15 x 2.15 |
| D/W ₁ | DO | 1.85 x 2.15 |
| D/W ₂ | DO | 1.50 x 2.15 |
| V | VENTILATOR | 0.60 x 1.35 |

NOTE :-
 [Symbol] PROPOSED WORK.
 [Symbol] ROAD PORTION.
 [Symbol] SITE BOUNDARY
 PLOT AREA 455.21 M²
 TOTAL PLINTH AREA OF BUILDING

- SPECIFICATIONS
1. R.C.C. 1:4:8 IN FOUNDATION.
 2. SAND FILLING IN FOUNDATION.
 3. BRICK WORK IN C.M. 1:1:5
 4. R.C.C. WORK FOR COLUMNS, BEAMS, SLABS & LINTELS
 5. PLASTERING IN C.M. 1:6 (EXT.) & 1:4 (INT.)
 6. MOSAIC TILE FLOORING
 7. WEATHERING COURSE

B/15008/405/92 2011 10/92

Planning Permit No.
APPROVED
 SUBJECT TO THE CONDITIONS IN THIS OFFICE LETTER.
 No. 11335/92 Date 10/92
 FOR THE SECRETARY
 MADRAS METROPOLITAN DEVELOPMENT AUTHORITY
 MADRAS 600 008.

WATER TANK (HERMATICALLY SEALED)
 (3.35 x 1.50 x 1.20)
 MMDA (B)/PP No. ...
 C.No. B./13505/92
 WEATHERING COURSE
 SECURITY 2/7/92
 PART I 2/7/92
 PARAPET WALL
 TERRACE FLOOR
 A.P. 2017

5893
 40.2 x 0.6
 30.2 x 0.9
 196.64

[Signature]
T. G. KRISHNAMURTHY RAO
 CIVIL ENGINEER
 CLASS I LICENSED SURVEYOR No. 370
 CORPORATION OF MADRAS
 C-10, SMITH AVENUE
 11/2, LAKE VIEW ROAD, MADRAS-600033
 LICENSED SURVEYOR