



Front elevation.

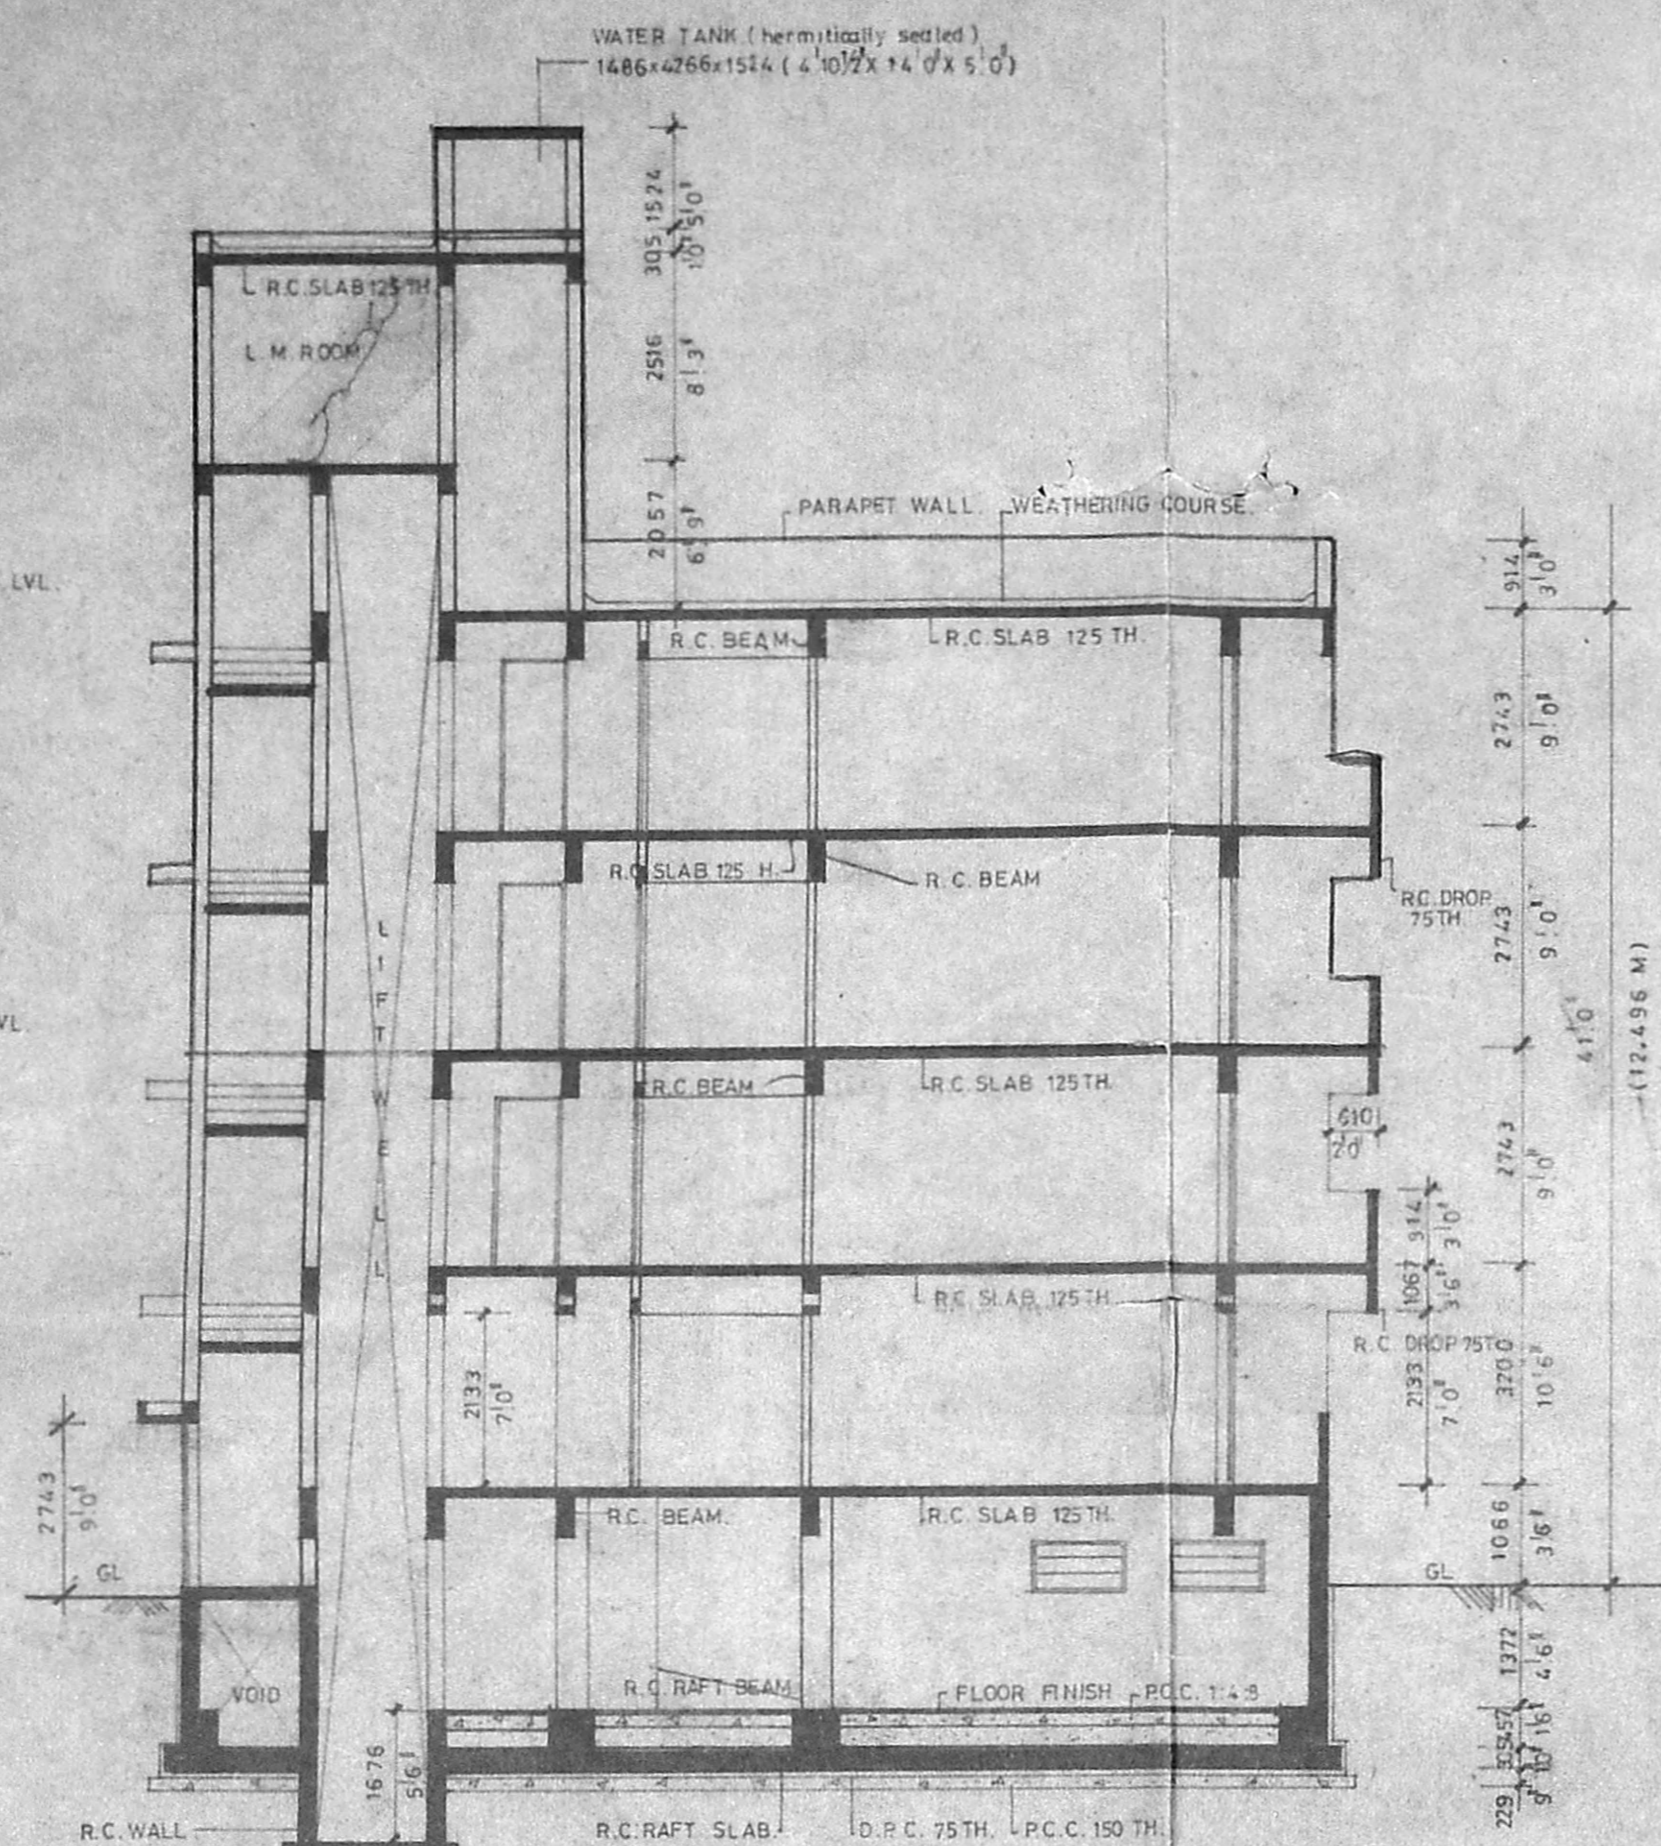

Section 'A-A'

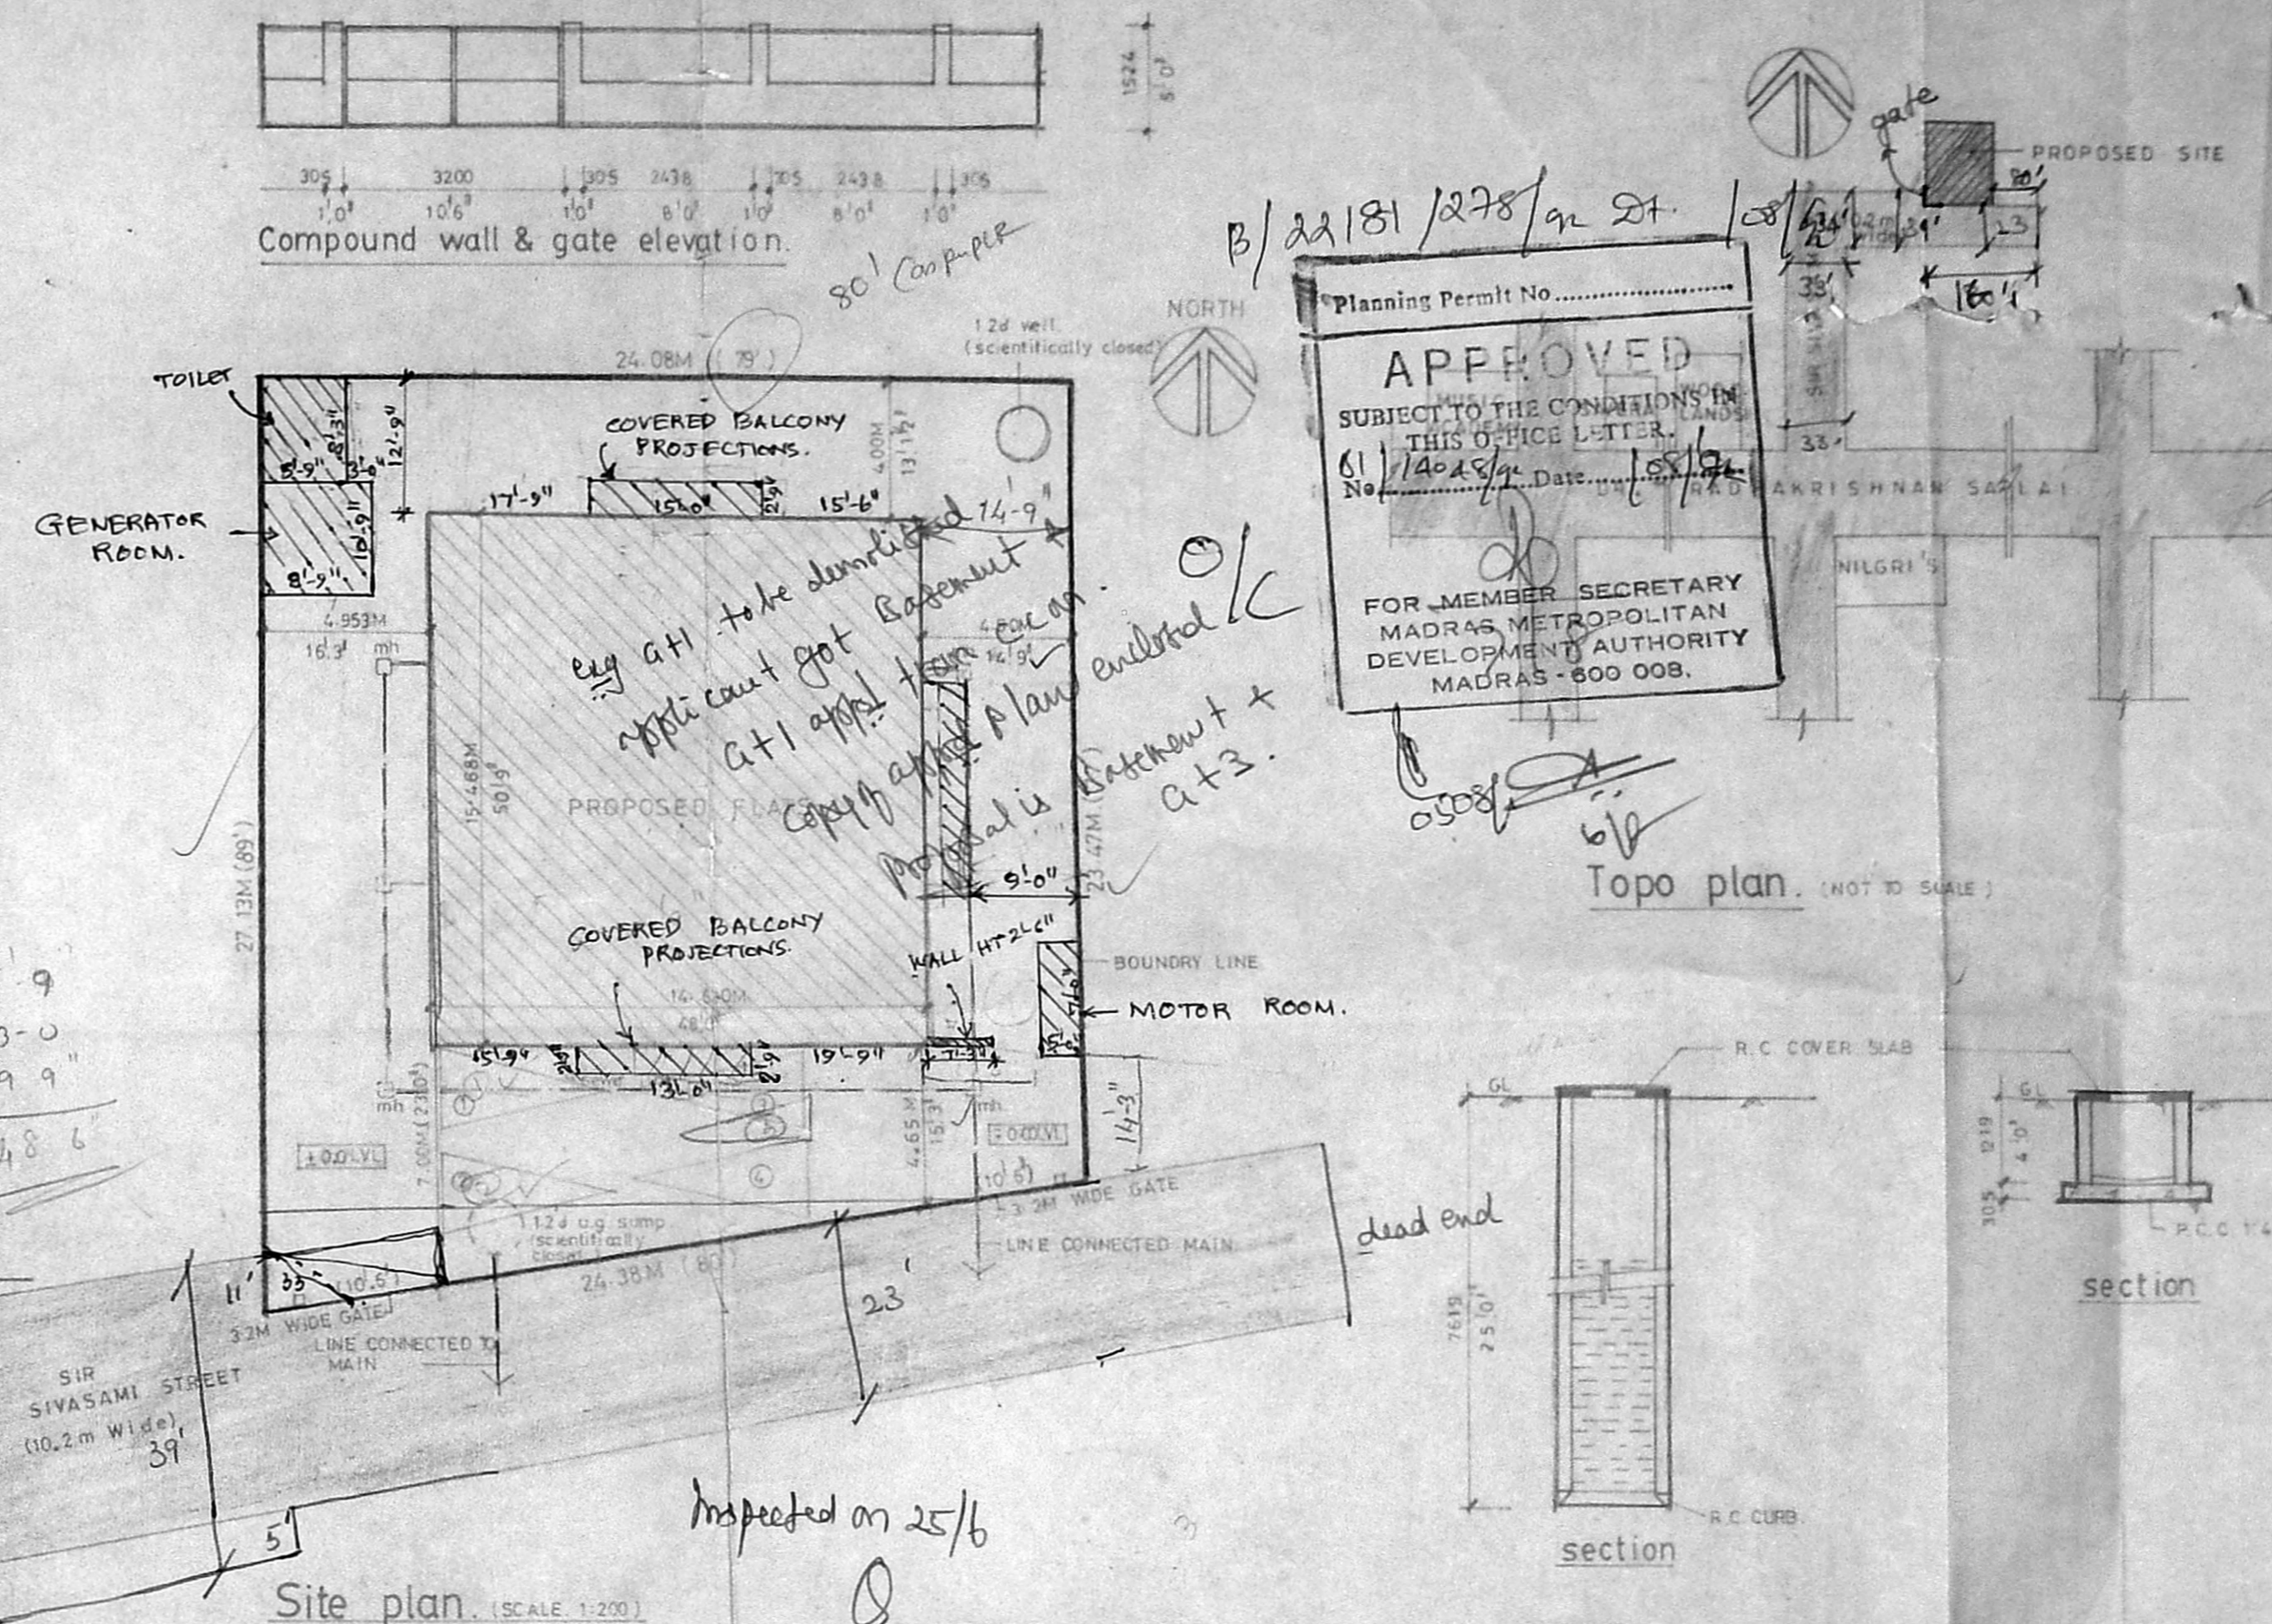

Site plan. (SCALE 1:200)

Planning Permit No. B/22181/278/m St. 1/31/1978
APPROVED
 SUBJECT TO THE CONDITIONS IN THIS OFFICE LETTER.
 No. 61/10049/78 Date 15/1/78
 FOR MEMBER SECRETARY
 MADRAS METROPOLITAN
 DEVELOPMENT AUTHORITY
 MADRAS-600 008.


MMD B/22181/278/m St. 1/31/1978
 C.No. B/15758/78
 PART I
 PART II
 A.P. 23/1/78

Schedule of joinery


D	TW FRAMED FLUSH DOOR	3'0" x 7'0"
D1	DO	3'0" x 7'0"
D2	DO	2'0" x 7'0"
W	TW FRAMED GLAZED WINDOW	4'0" x 4'6"
W1	DO	3'6" x 4'6"
FW	TW FRAMED FRENCH WINDOW	8'0" x 7'0"
FW1	DO	6'0" x 7'0"
V	TW FRD GLAZED VENTILATOR	4'0" x 2'0"
V1	DO	2'0" x 2'0"
SG	GATE	4'0" x 7'0"
RS	ROLLING SHUTTER	11'6" x 7'0"

Area statement


P.L.P. AREA	54.00	54.00
ALLOWABLE F.S.I. 1.3	672.00	672.00
PLOT COVERAGE	76.57%	
area under f.s.i.		
GROUND FLOOR	226.31	2436.0
FIRST FLOOR	226.31	2436.0
SECOND FLOOR	226.31	2436.0
THIRD FLOOR	226.31	2436.0
TOTAL	915.24	9804.0
F.S.I. ACHIEVED	1.660	
area under non. f.s.i.		
BASEMENT FLOOR	226.31	2436.0
HEAD RM / L.M. ROOM	23.06	248.0
GRAND TOTAL	1162.39	12512.0
PLOT COVERAGE	36.91%	

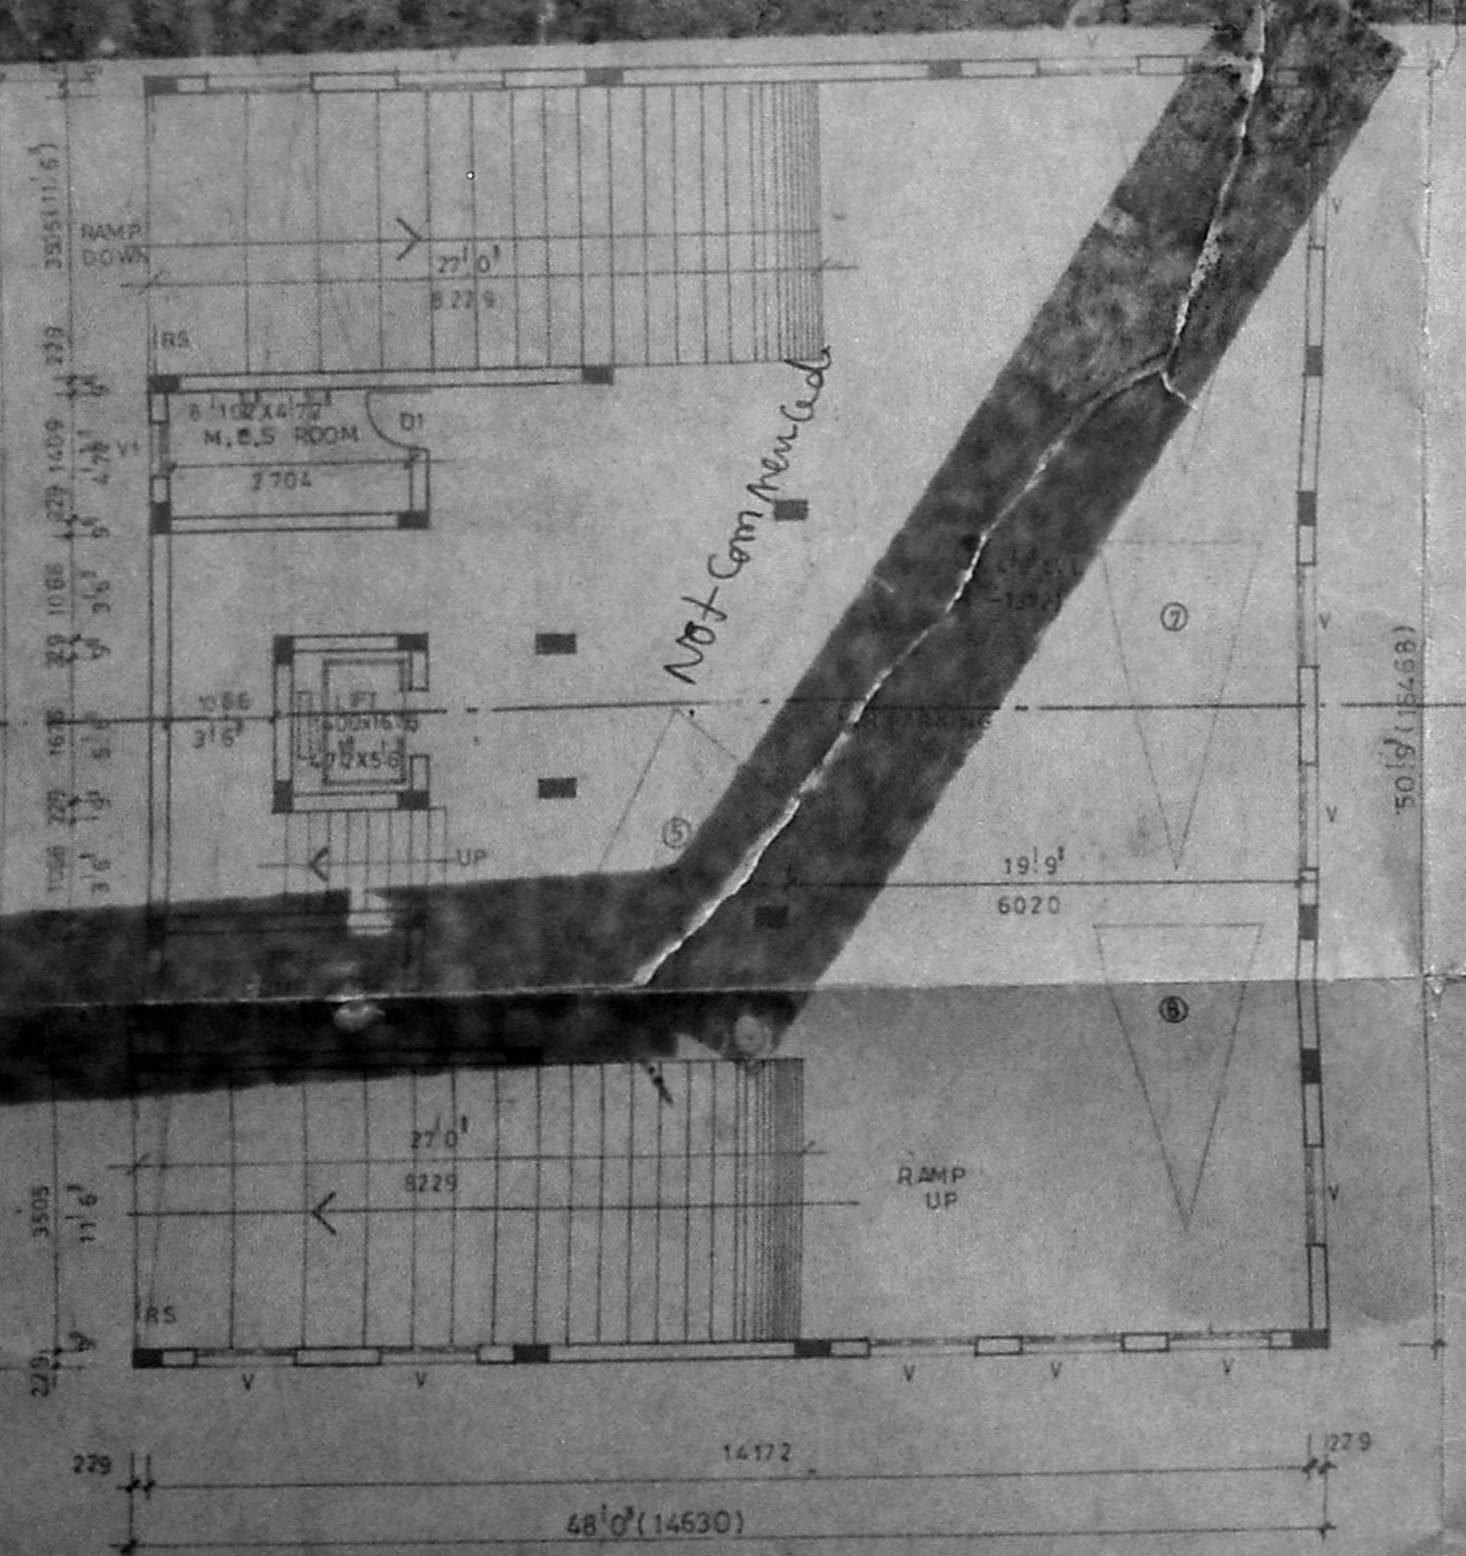


Basement floor plan

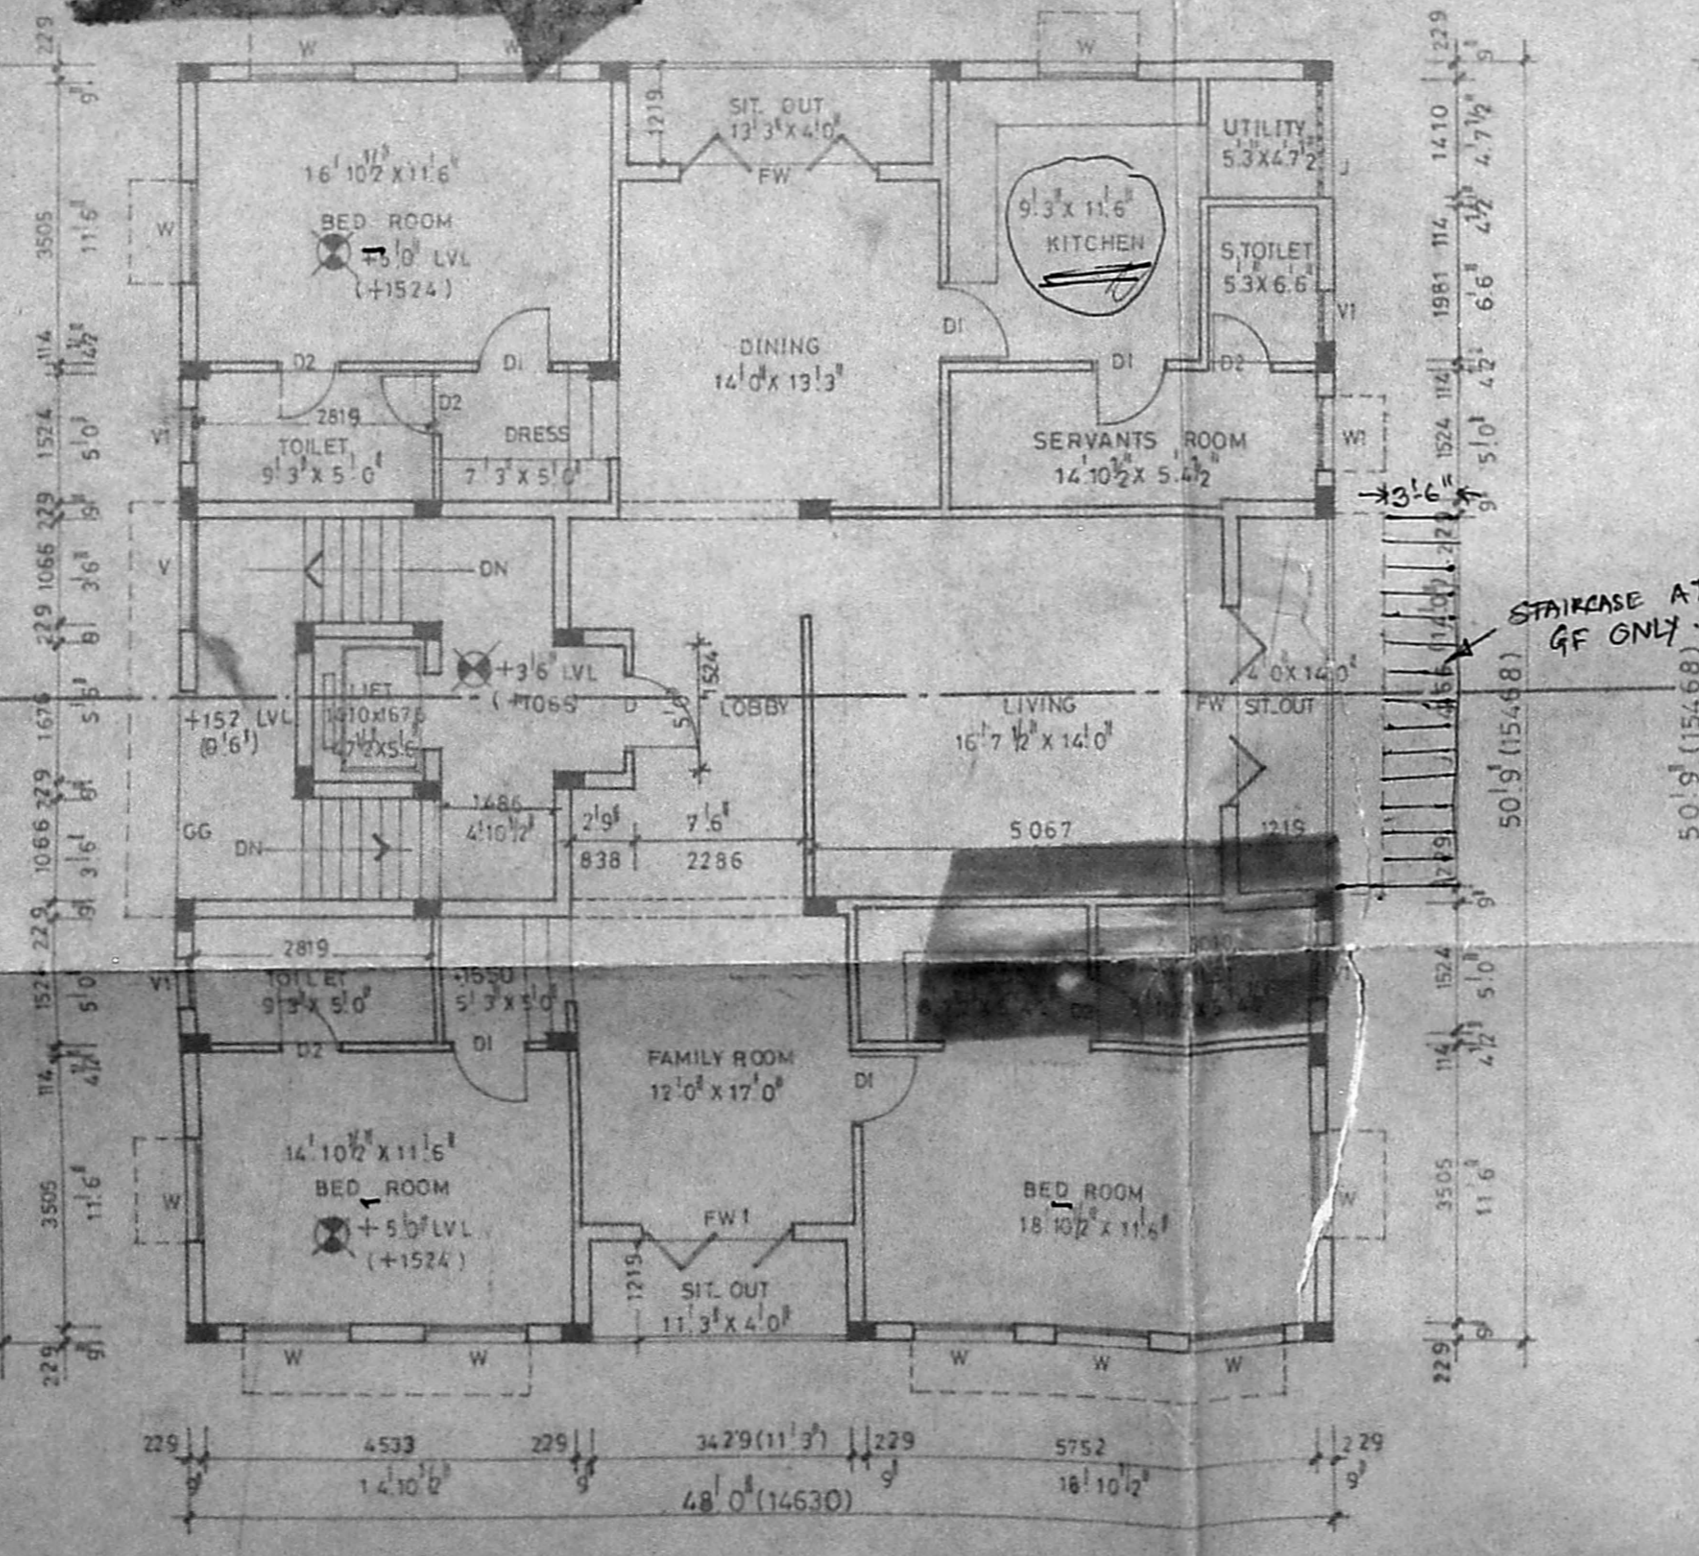

Ground floor plan

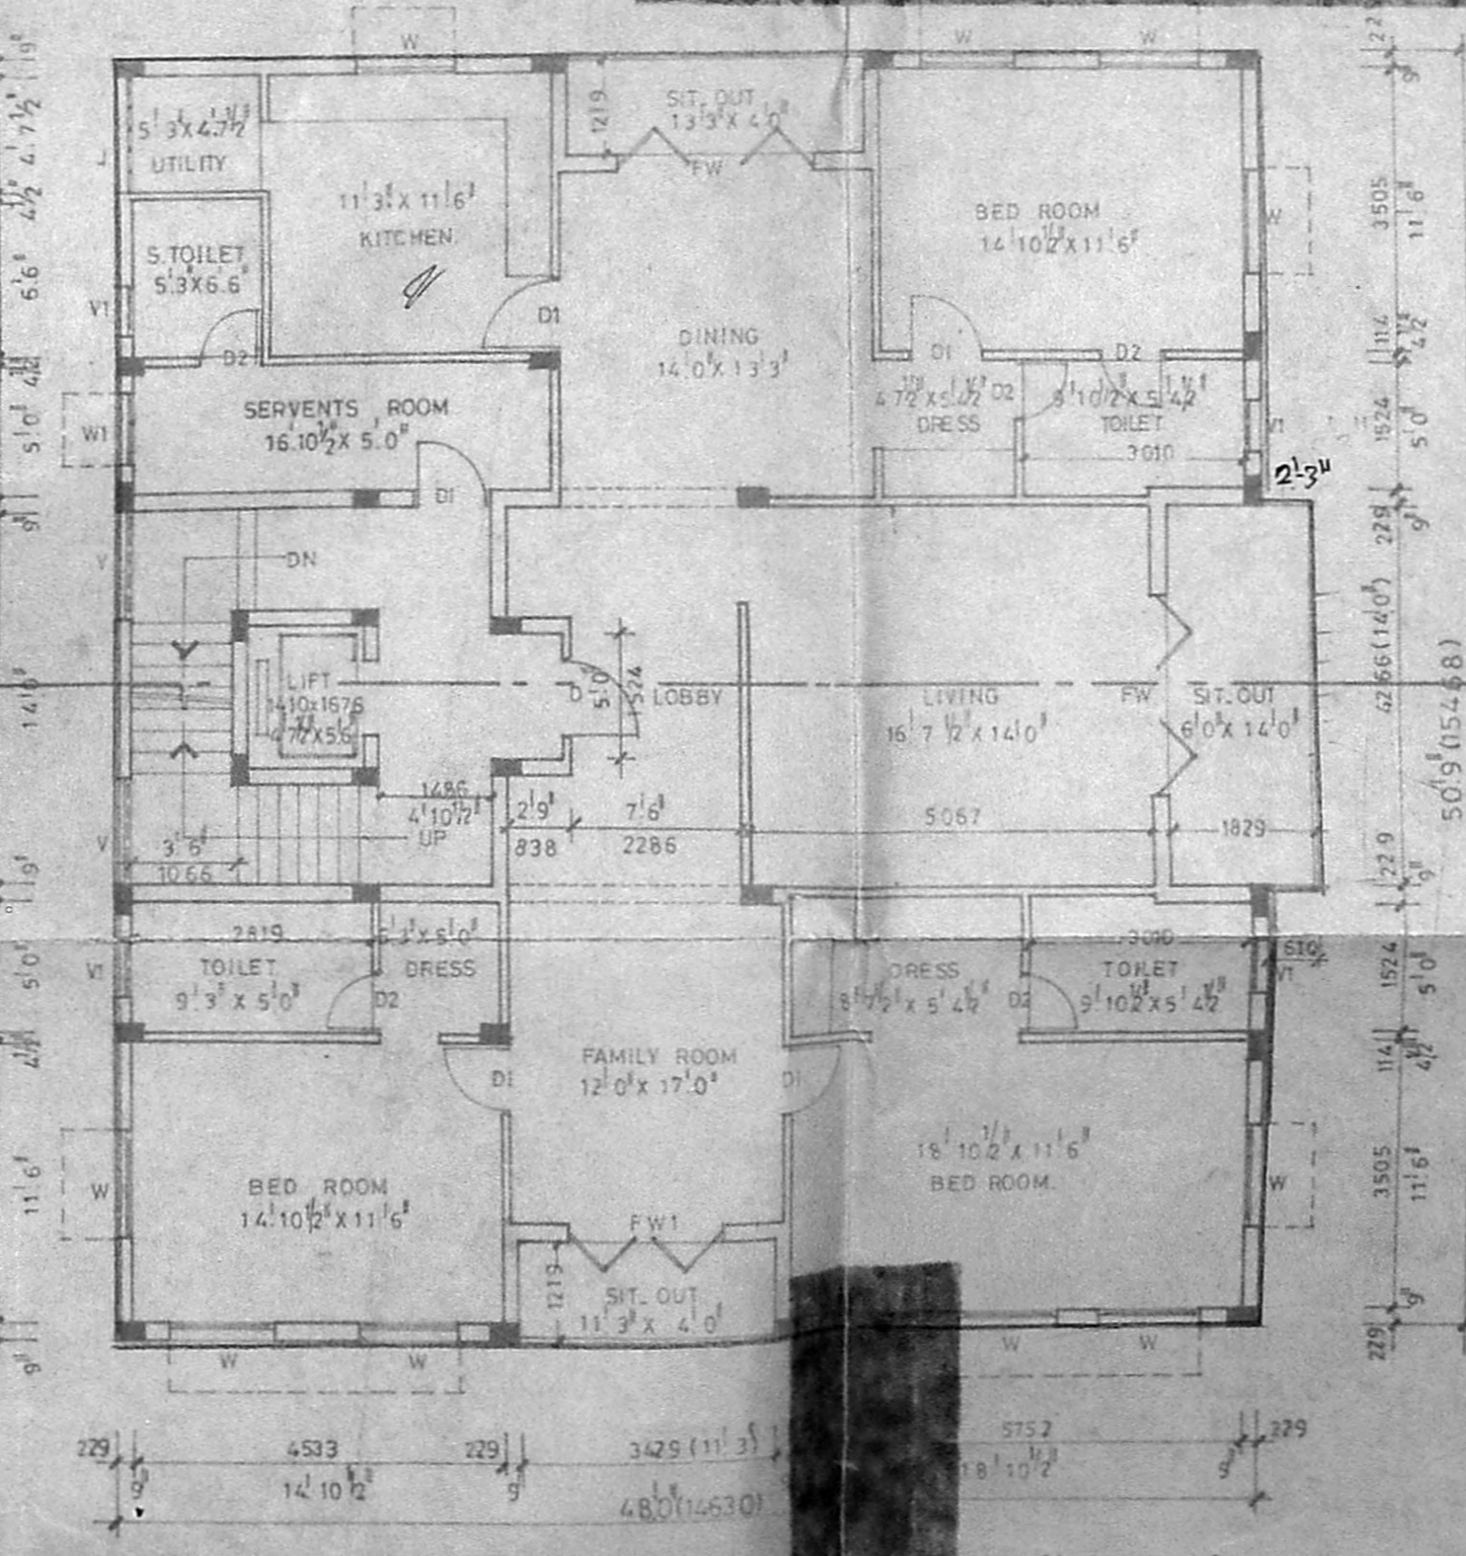

Typical floor plan (1st, 2nd, 3rd floors.)

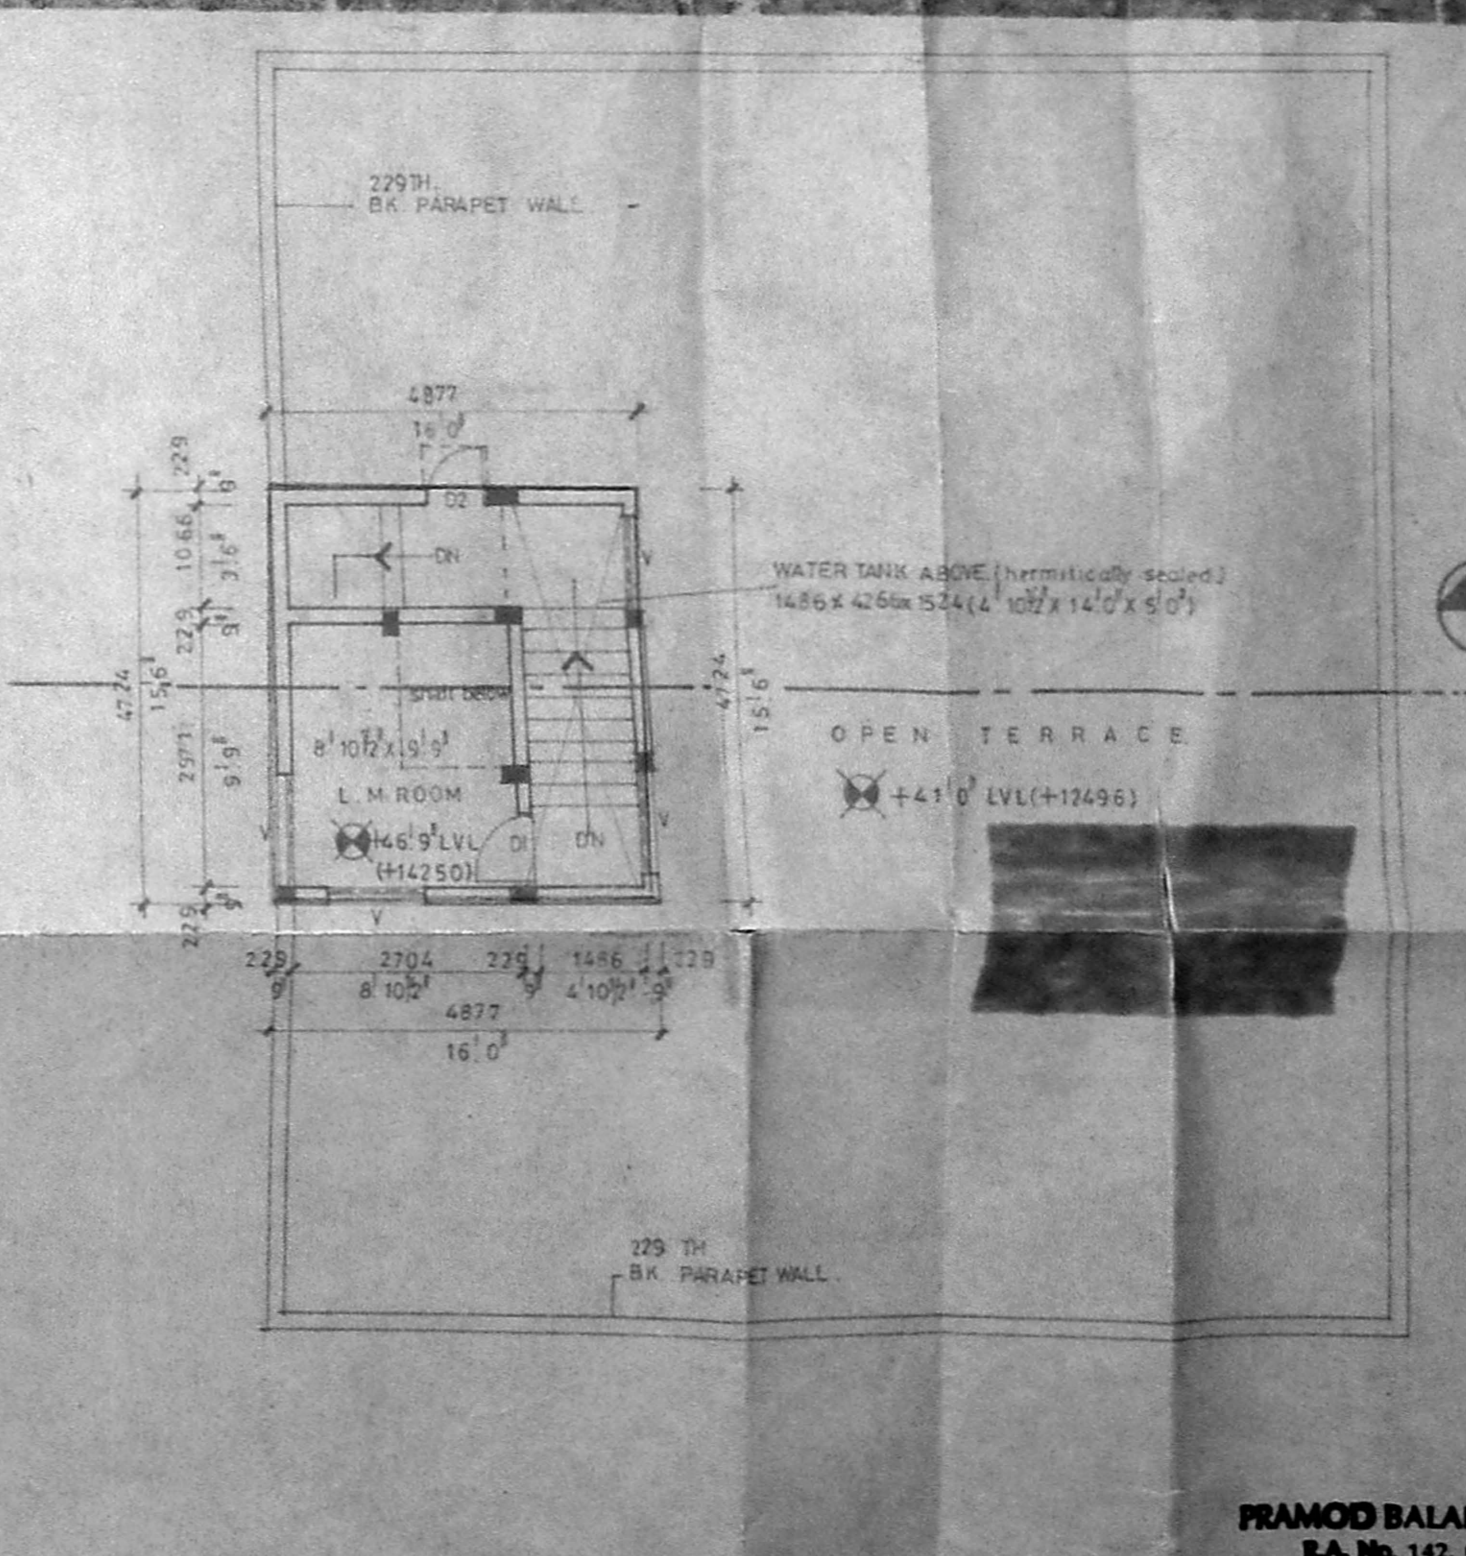

Terrace / L.M. Room plan

LICENSED SURVEYOR'S SIGNATURE
Praval
 PRAMOD BALAKRISHNAN R.A.NO 142
 PROPOSED ADDITION OF 2ND & 3RD FLOOR TO ALREADY SANCTIONED BASEMENT, GROUND & FIRST FLOOR OF RESIDENTIAL FLATS AT R.S.No 1130/2 MADRAS-4
 OWNERS SIGNATURE
[Signature]
 SCALE 1:100 & 1:200 (1" TO 6'0" & 16'0")
 ARCHITECTS

PRAMOD BALAKRISHNAN
 I.A. No. 142, CLASS I
 12, FOURTH MAIN ROAD
 KOTTUR GARDENS
 KOTTURURAM
 MADRAS-600 085

edifice
 12, IV MAIN ROAD,
 KOTTUR GARDENS,
 KOTTURURAM,
 MADRAS-65.