



B / 15189 / 56 / 92


Planning Permit No.
APPROVED
 SUBJECT TO THE CONDITIONS IN
 THIS OFFICE LETTER
 No. 14745/92 Date: 10/11/92

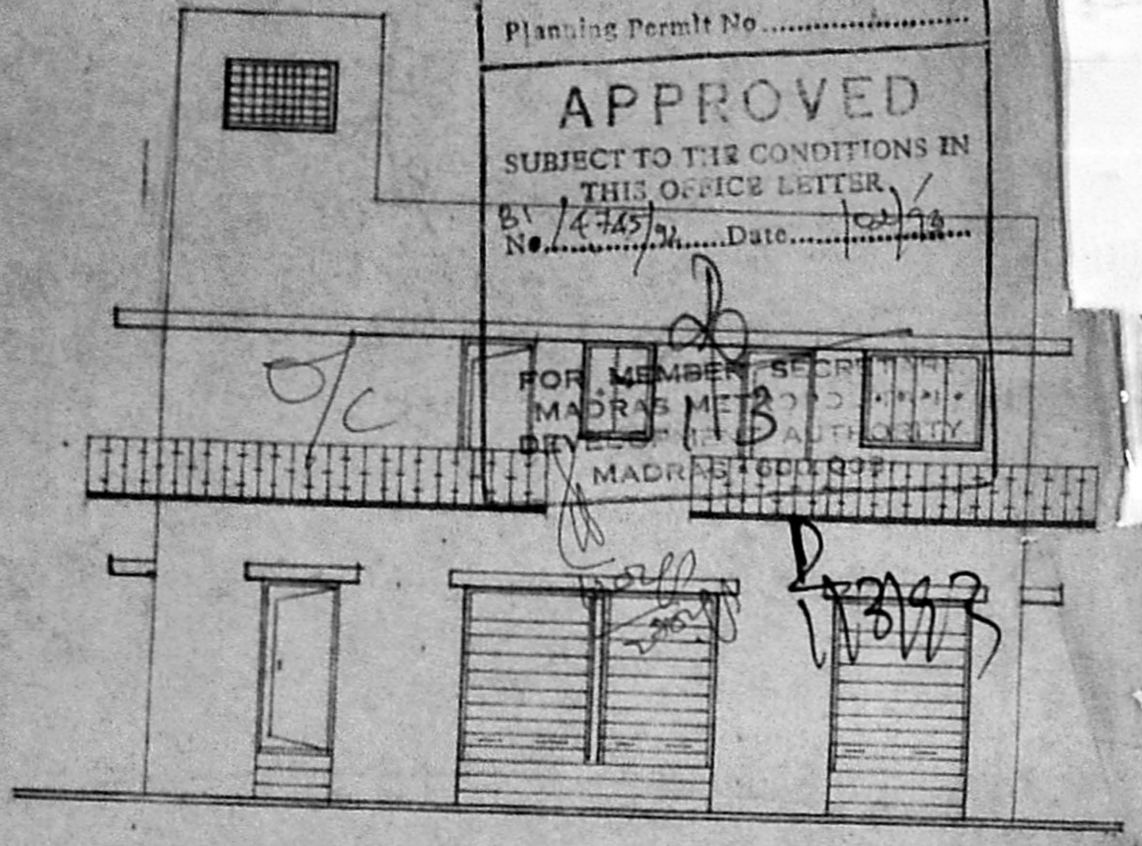


ELEVATION

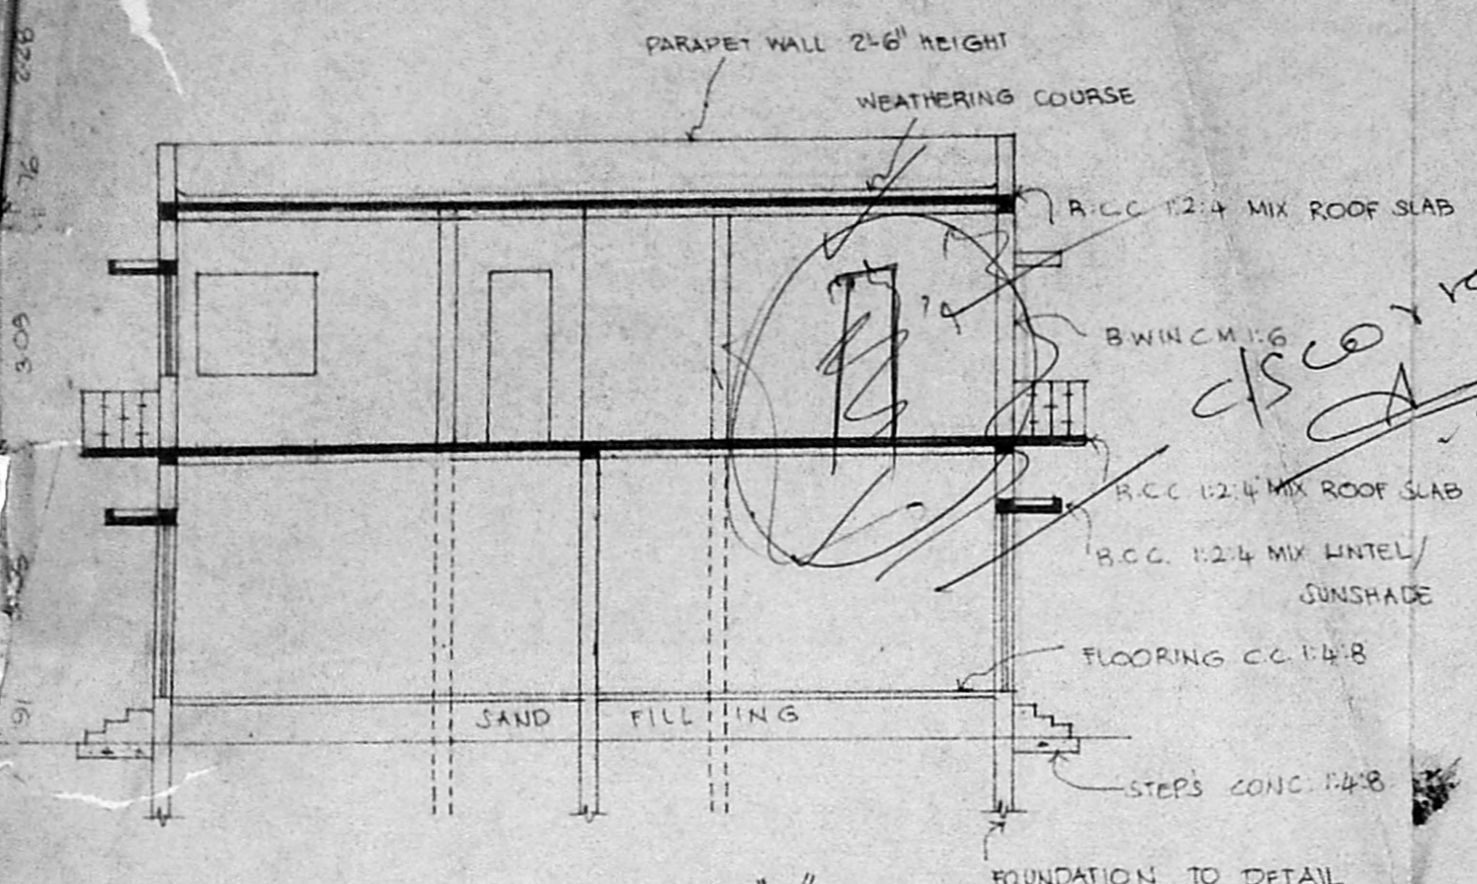

SECTION ON "AB"

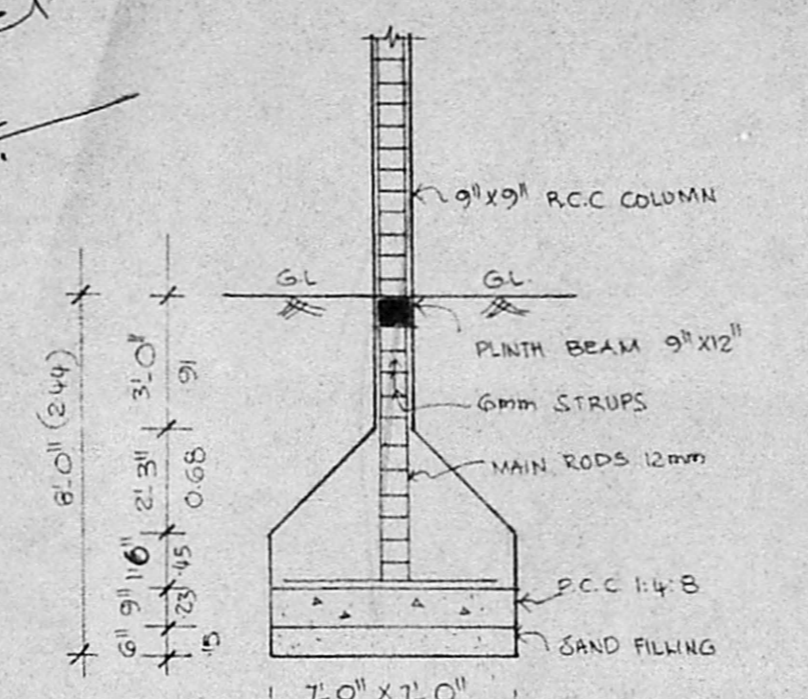

FOUNDATION DETAIL

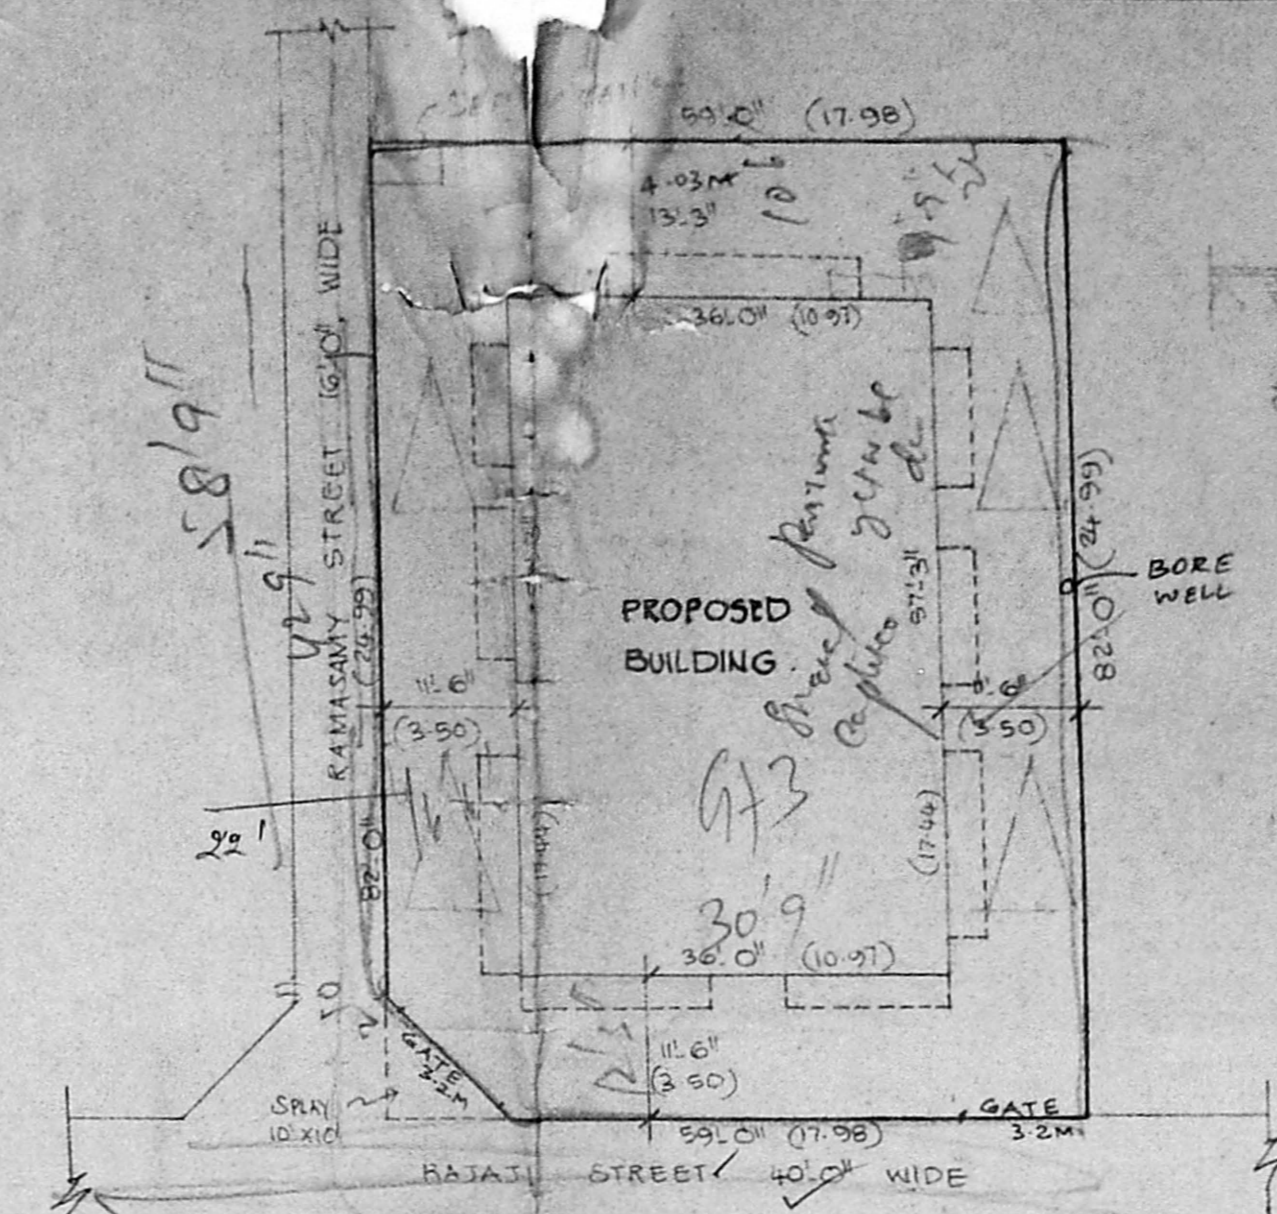





SITE PLAN
 SCALE 1" = 16' 0" (1:200)

PLAN SHOWING THE PROPOSED
 CONSTRUCTION OF SHOPS AND
 OFFICE BUILDING IN R.S. NO. 320/IAIAIA
 DOOR NO. 5, RAJAJI STREET, TAMBARAM
 VILLAGE, WEST TAMBARAM, SAIDAPET
 TALUK, TAMBARAM MUNICIPALITY,
 CHENGLEPET - M.G.R. DISTRICT.
 SCALE : 1 INCH = 8 FEET. (1:100)

JOINERY			
D	DOOR	3'-3" x 7'-0"	1'00 x 213
D1	DOOR	2'-9" x 7'-0"	83 x 213
D2	DOOR	2'-6" x 7'-0"	76 x 213
R/S	ROOLING SHUTTER	7'-0" x 7'-0"	213 x 213
R/S1	- DO -	6'-0" x 7'-0"	182 x 213
R/S2	- DO -	5'-0" x 7'-0"	152 x 213
W	WINDOW	5'-0" x 4'-0"	152 x 157
W1	WINDOW	4'-0" x 4'-0"	122 x 122
W2	WINDOW	3'-0" x 4'-0"	91 x 122
V	VENTILATOR	2'-0" x 2'-0"	61 x 61
J.W	JALLY WORK	4'-6" x 3'-0"	137 x 91

AREA DETAIL	
PLOT AREA	: 4838 SFT (OR) 449.45 M ²
G.F. AREA	: 2061 SFT (OR) 191.46 M ²
F.F. AREA (INCLUDING BALCONY)	: 2457 SFT (OR) 228.25 M ²
TOTAL AREA	: 4518 SFT (OR) 419.71 M ²
COVERAGE	: 50.78 %
F.S.I.	: 0.93

COLOUR INDEX	
PROPOSED WORK AS SHOWN	
EX. BLD TO BE DEMOLISHED AS SHOWN	
SITE BOUNDRY AS SHOWN	
ROAD AS SHOWN	

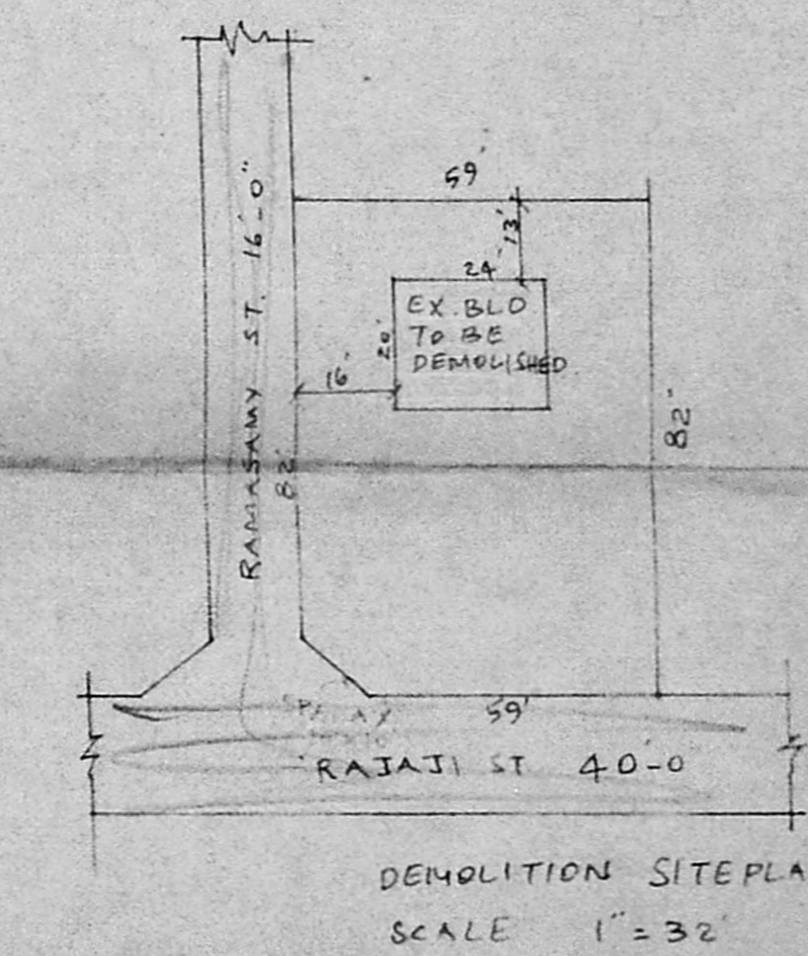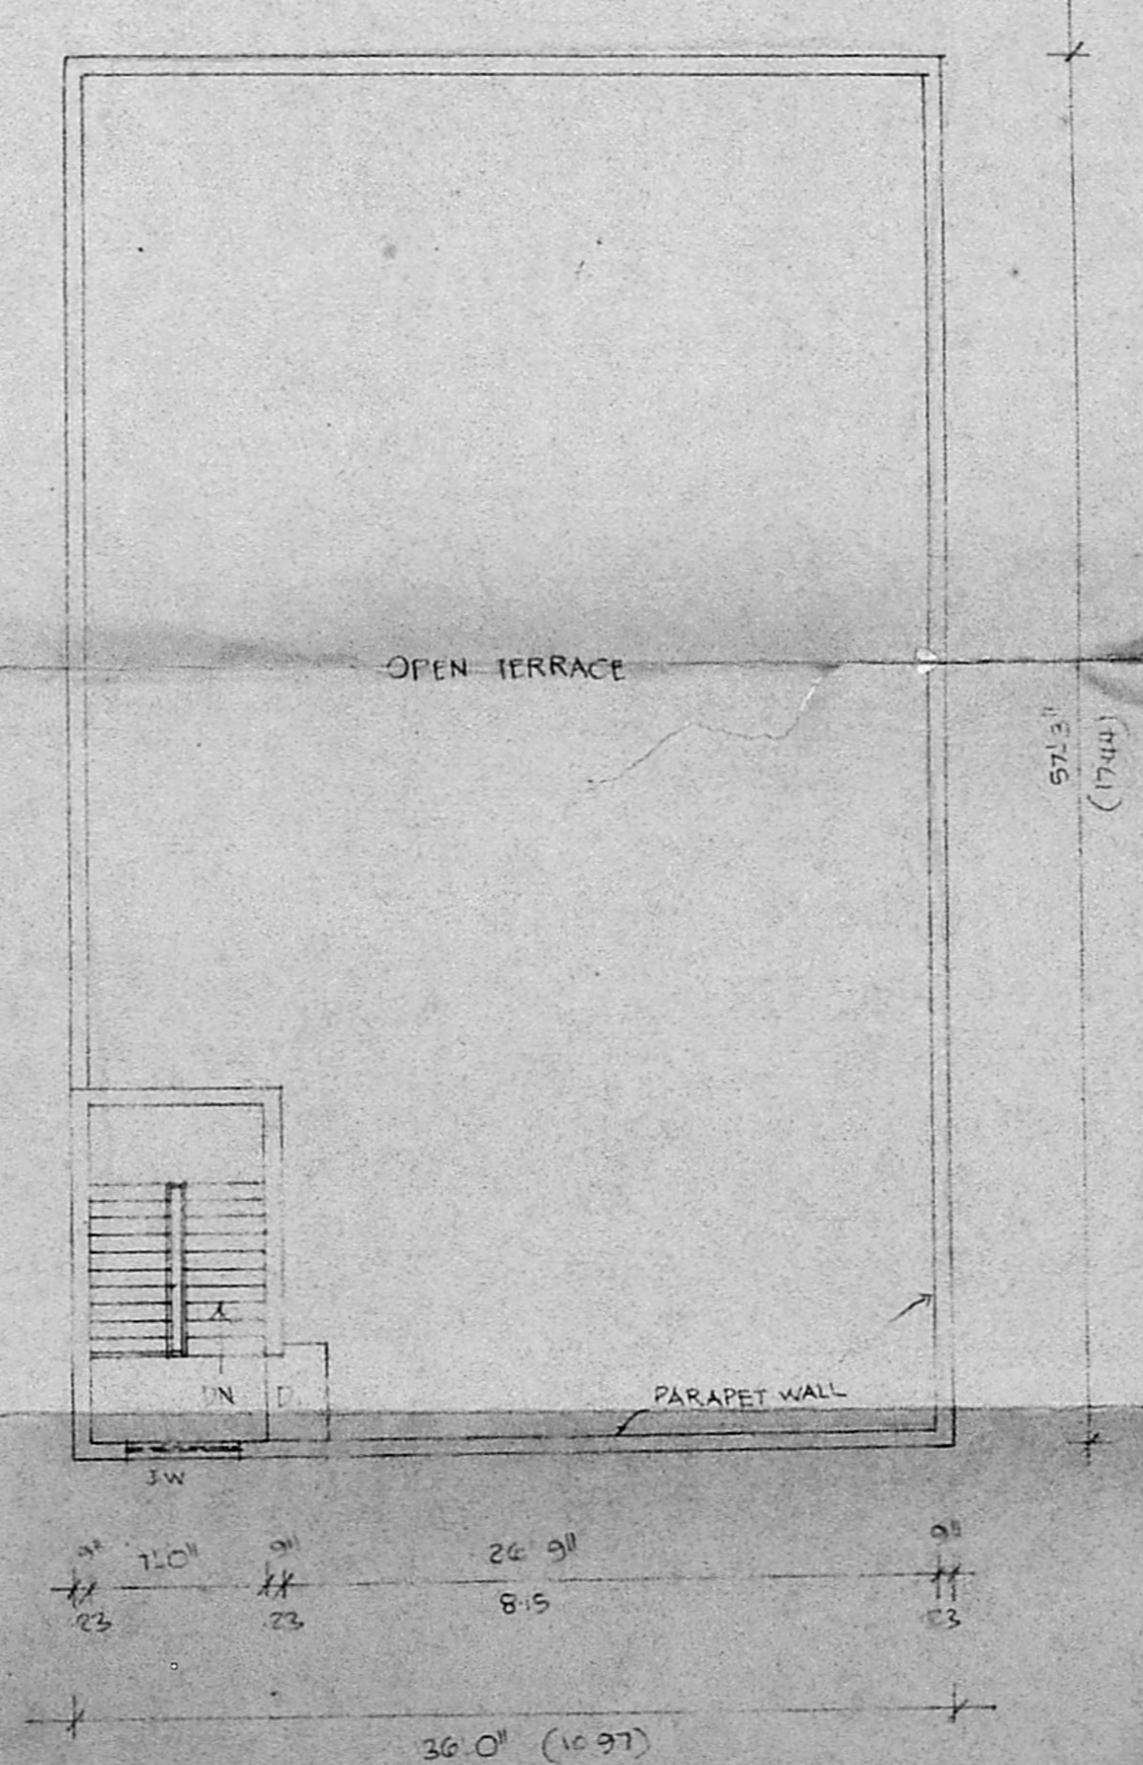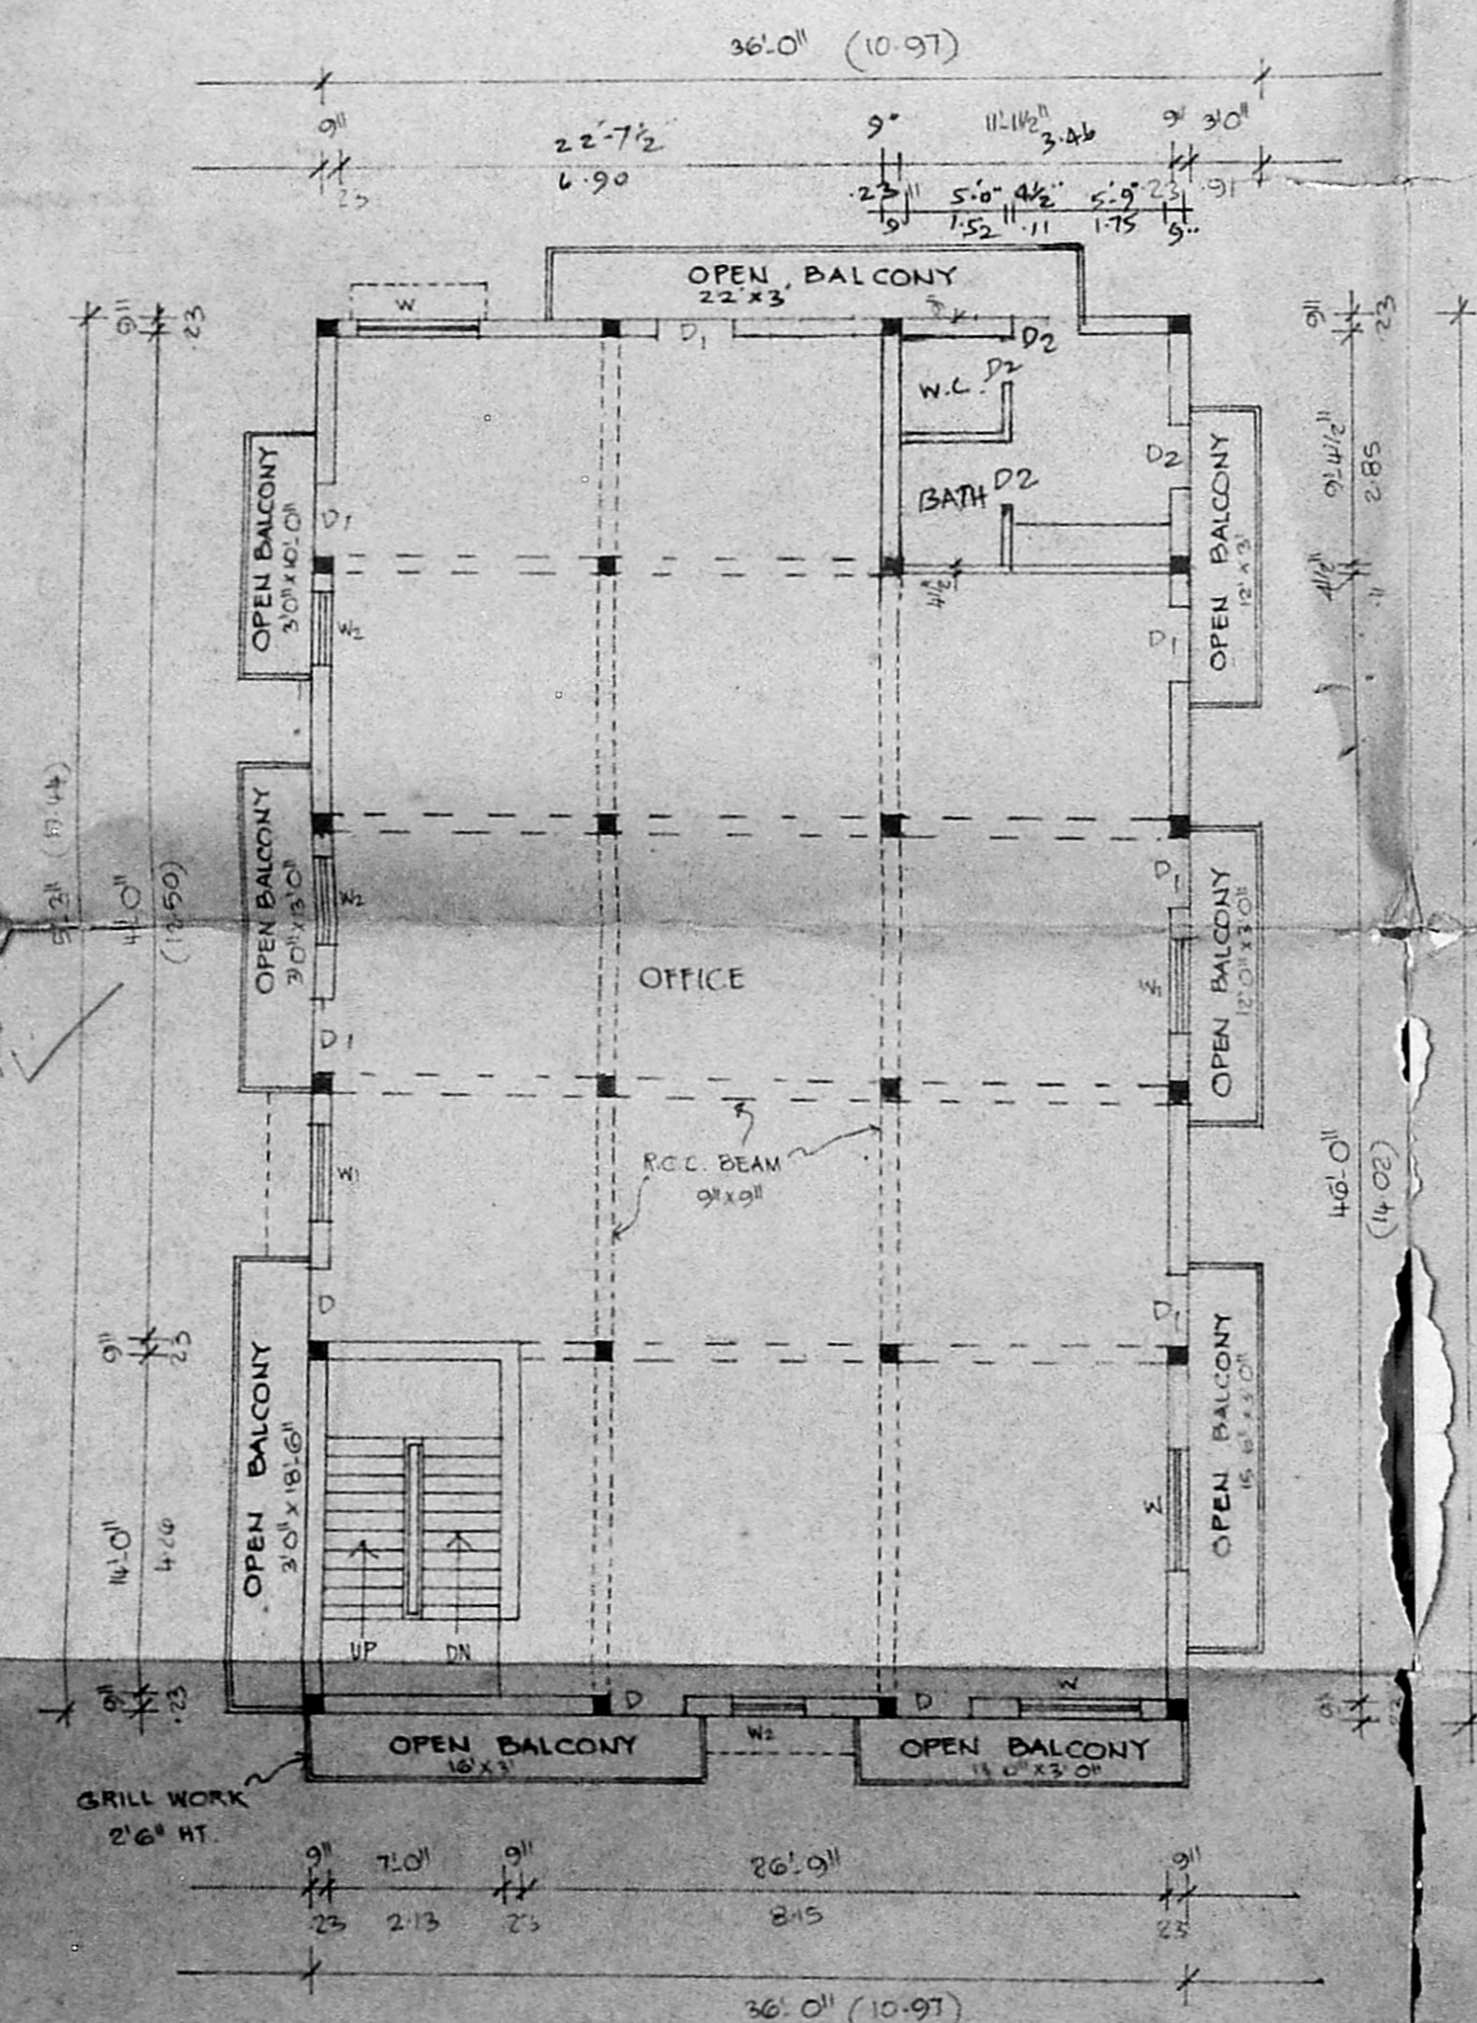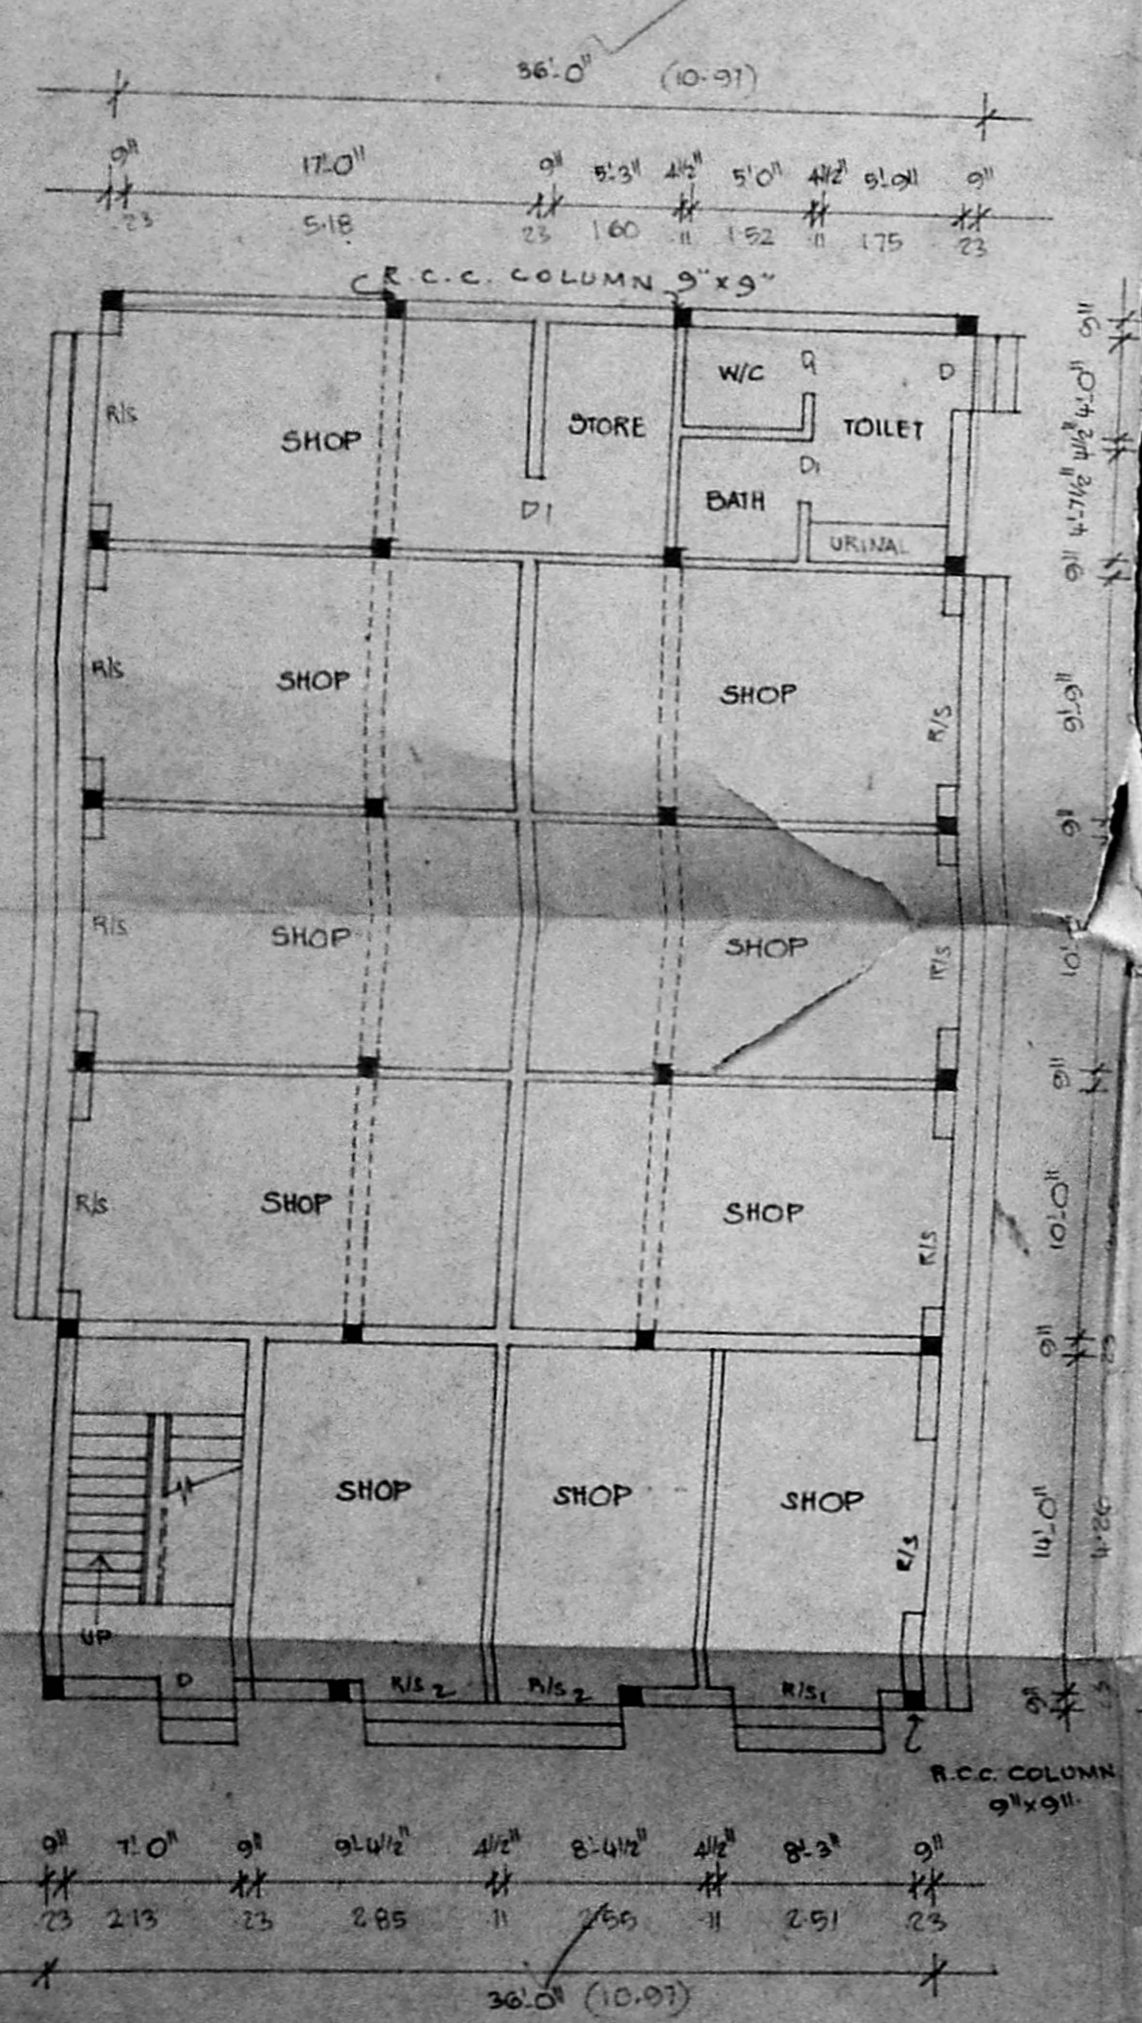

M. Venugopal
A. VENUGOPAL
 A.E.E. (Rtd)
 CONSULTING CIVIL ENGINEER
 LICENSE SURVEYOR CLASS I
 CORPORATION OF MADRAS
 3 PEELEKANDAN STREET
 WINGABAKKAM LAKE AREA
 CHENNAI - 600 094
 LICENSED SURVEYOR