



B/22147/244 E/g=21.17/09/16

Planning Permit No. **APPROVED**
SUBJECT TO THE CONDITIONS IN THIS ORDER
No. 15792/16/16
FOR MEMORANDUM SECRETARY
MADRAS MUNICIPAL CORPORATION
MADRAS-600 008.

Survey No. **PART I**
PART II

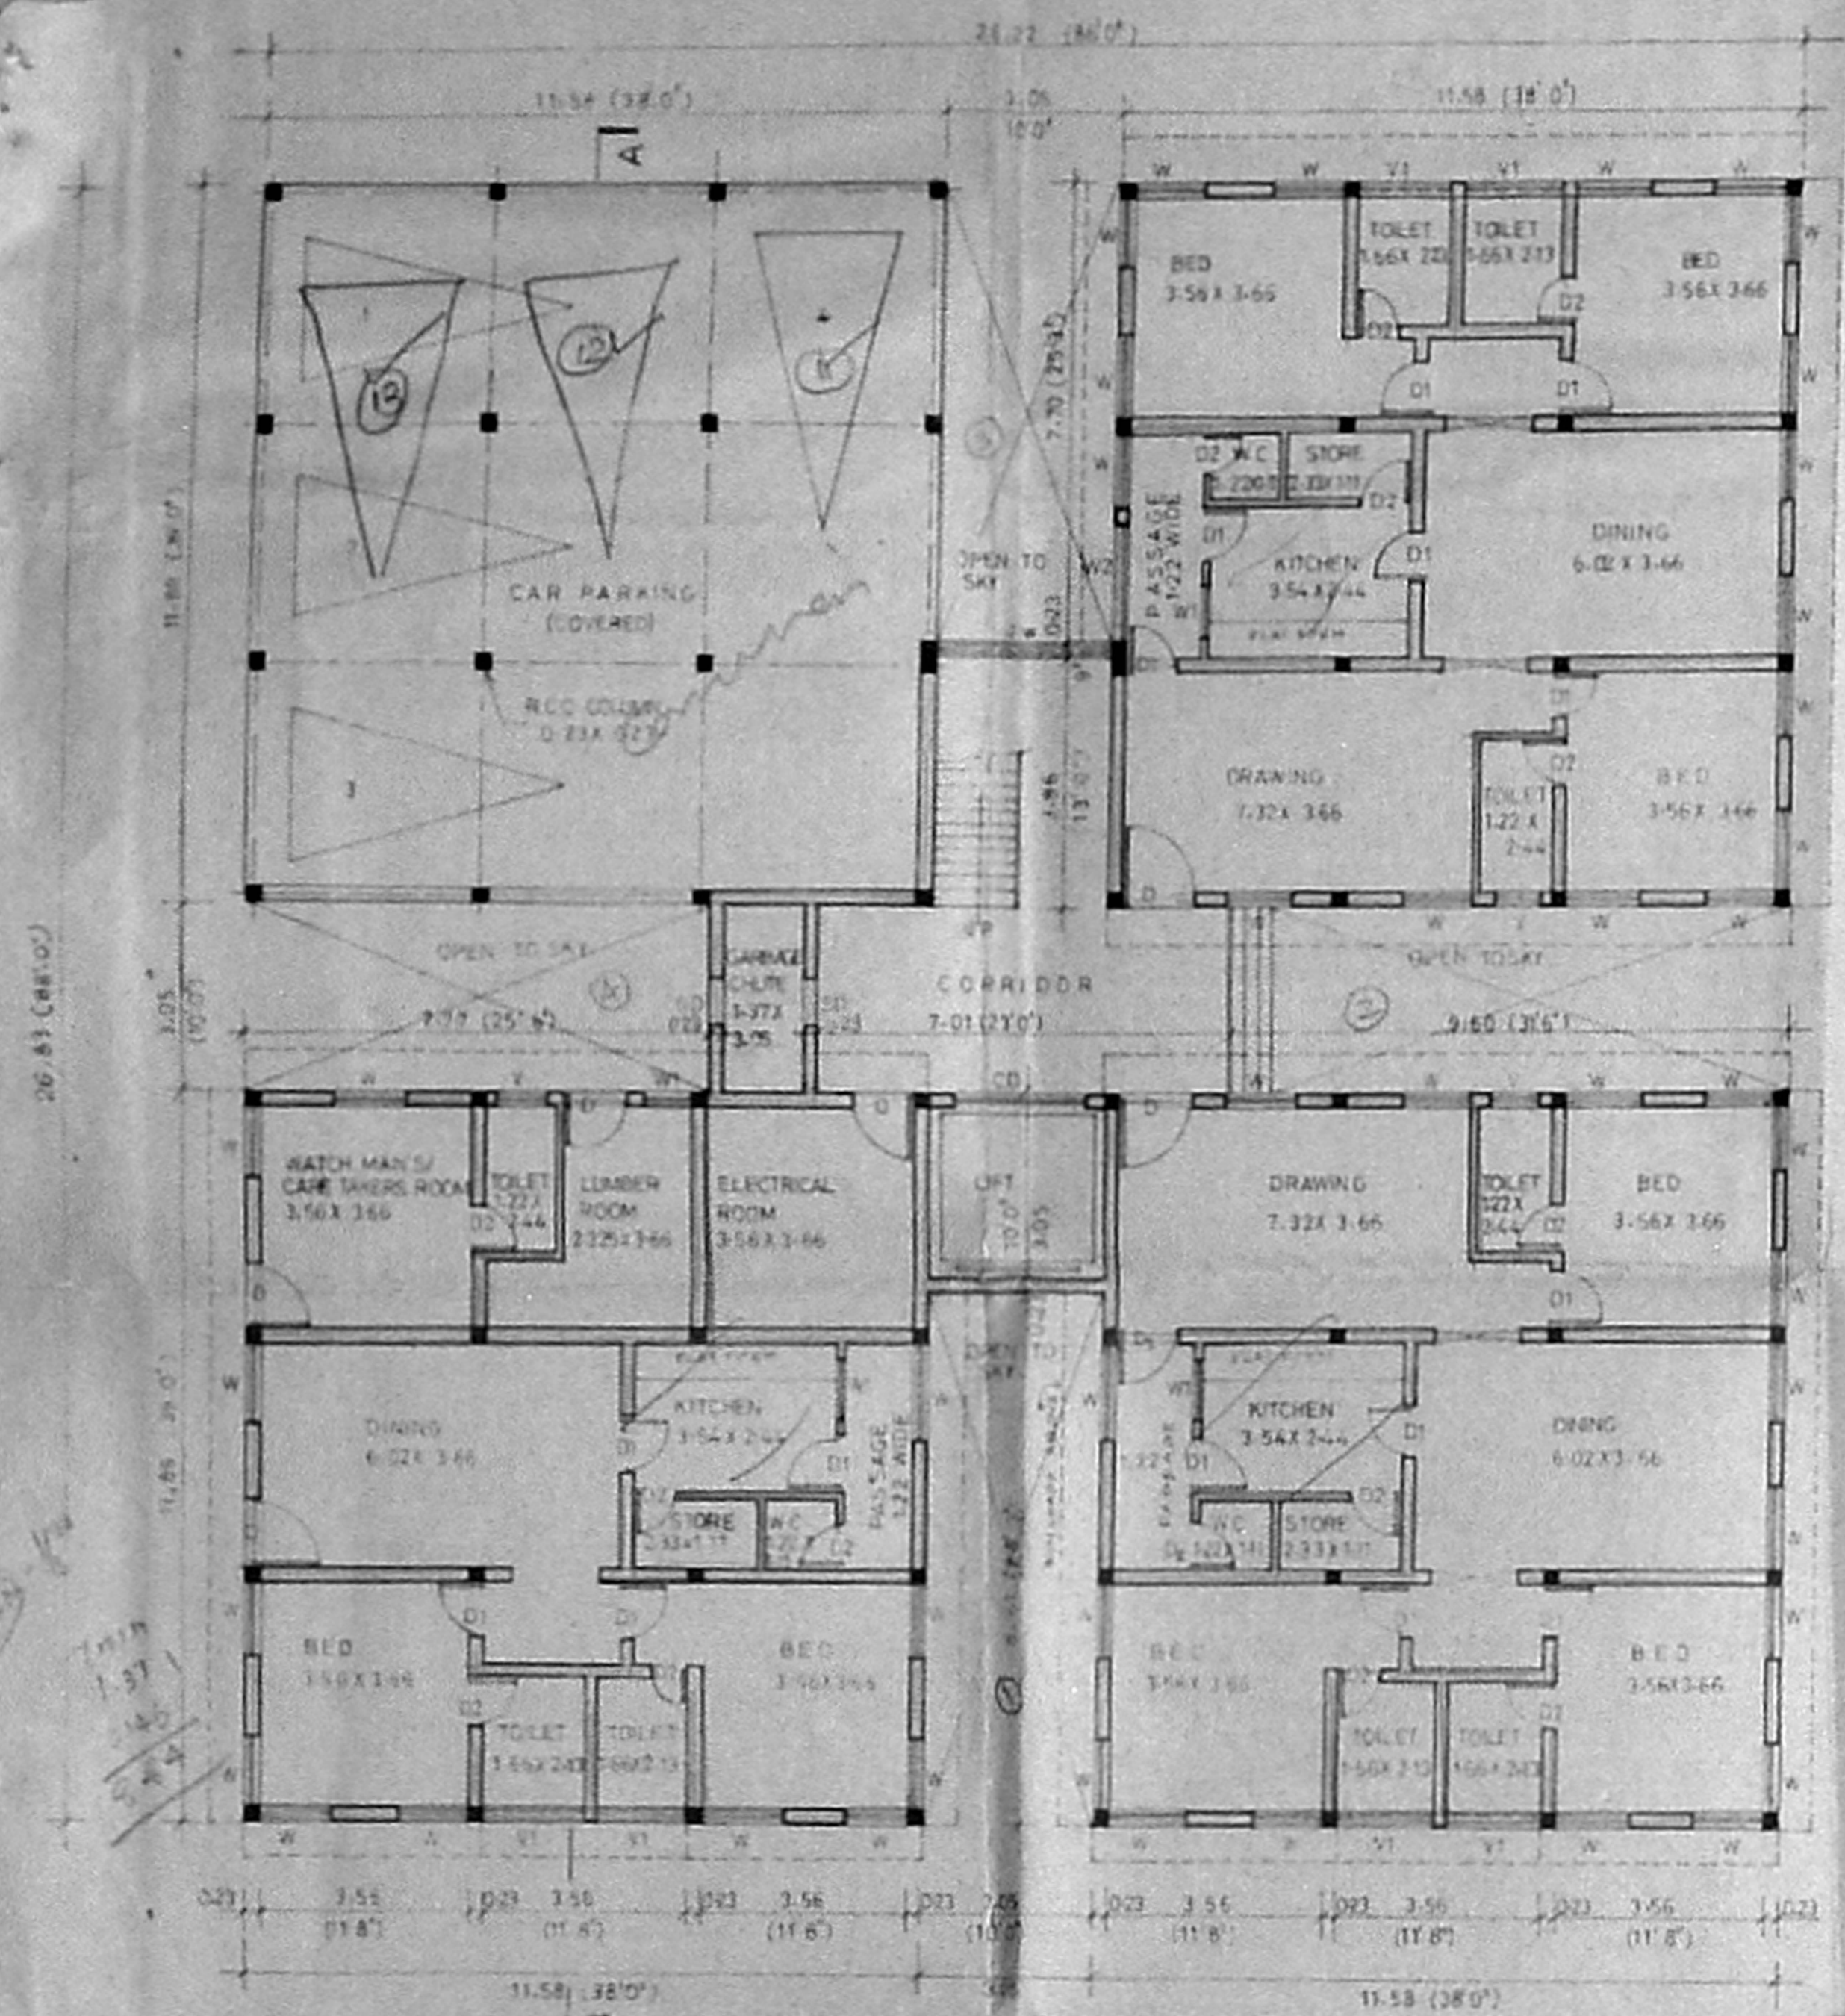

GROUND FLOOR PLAN

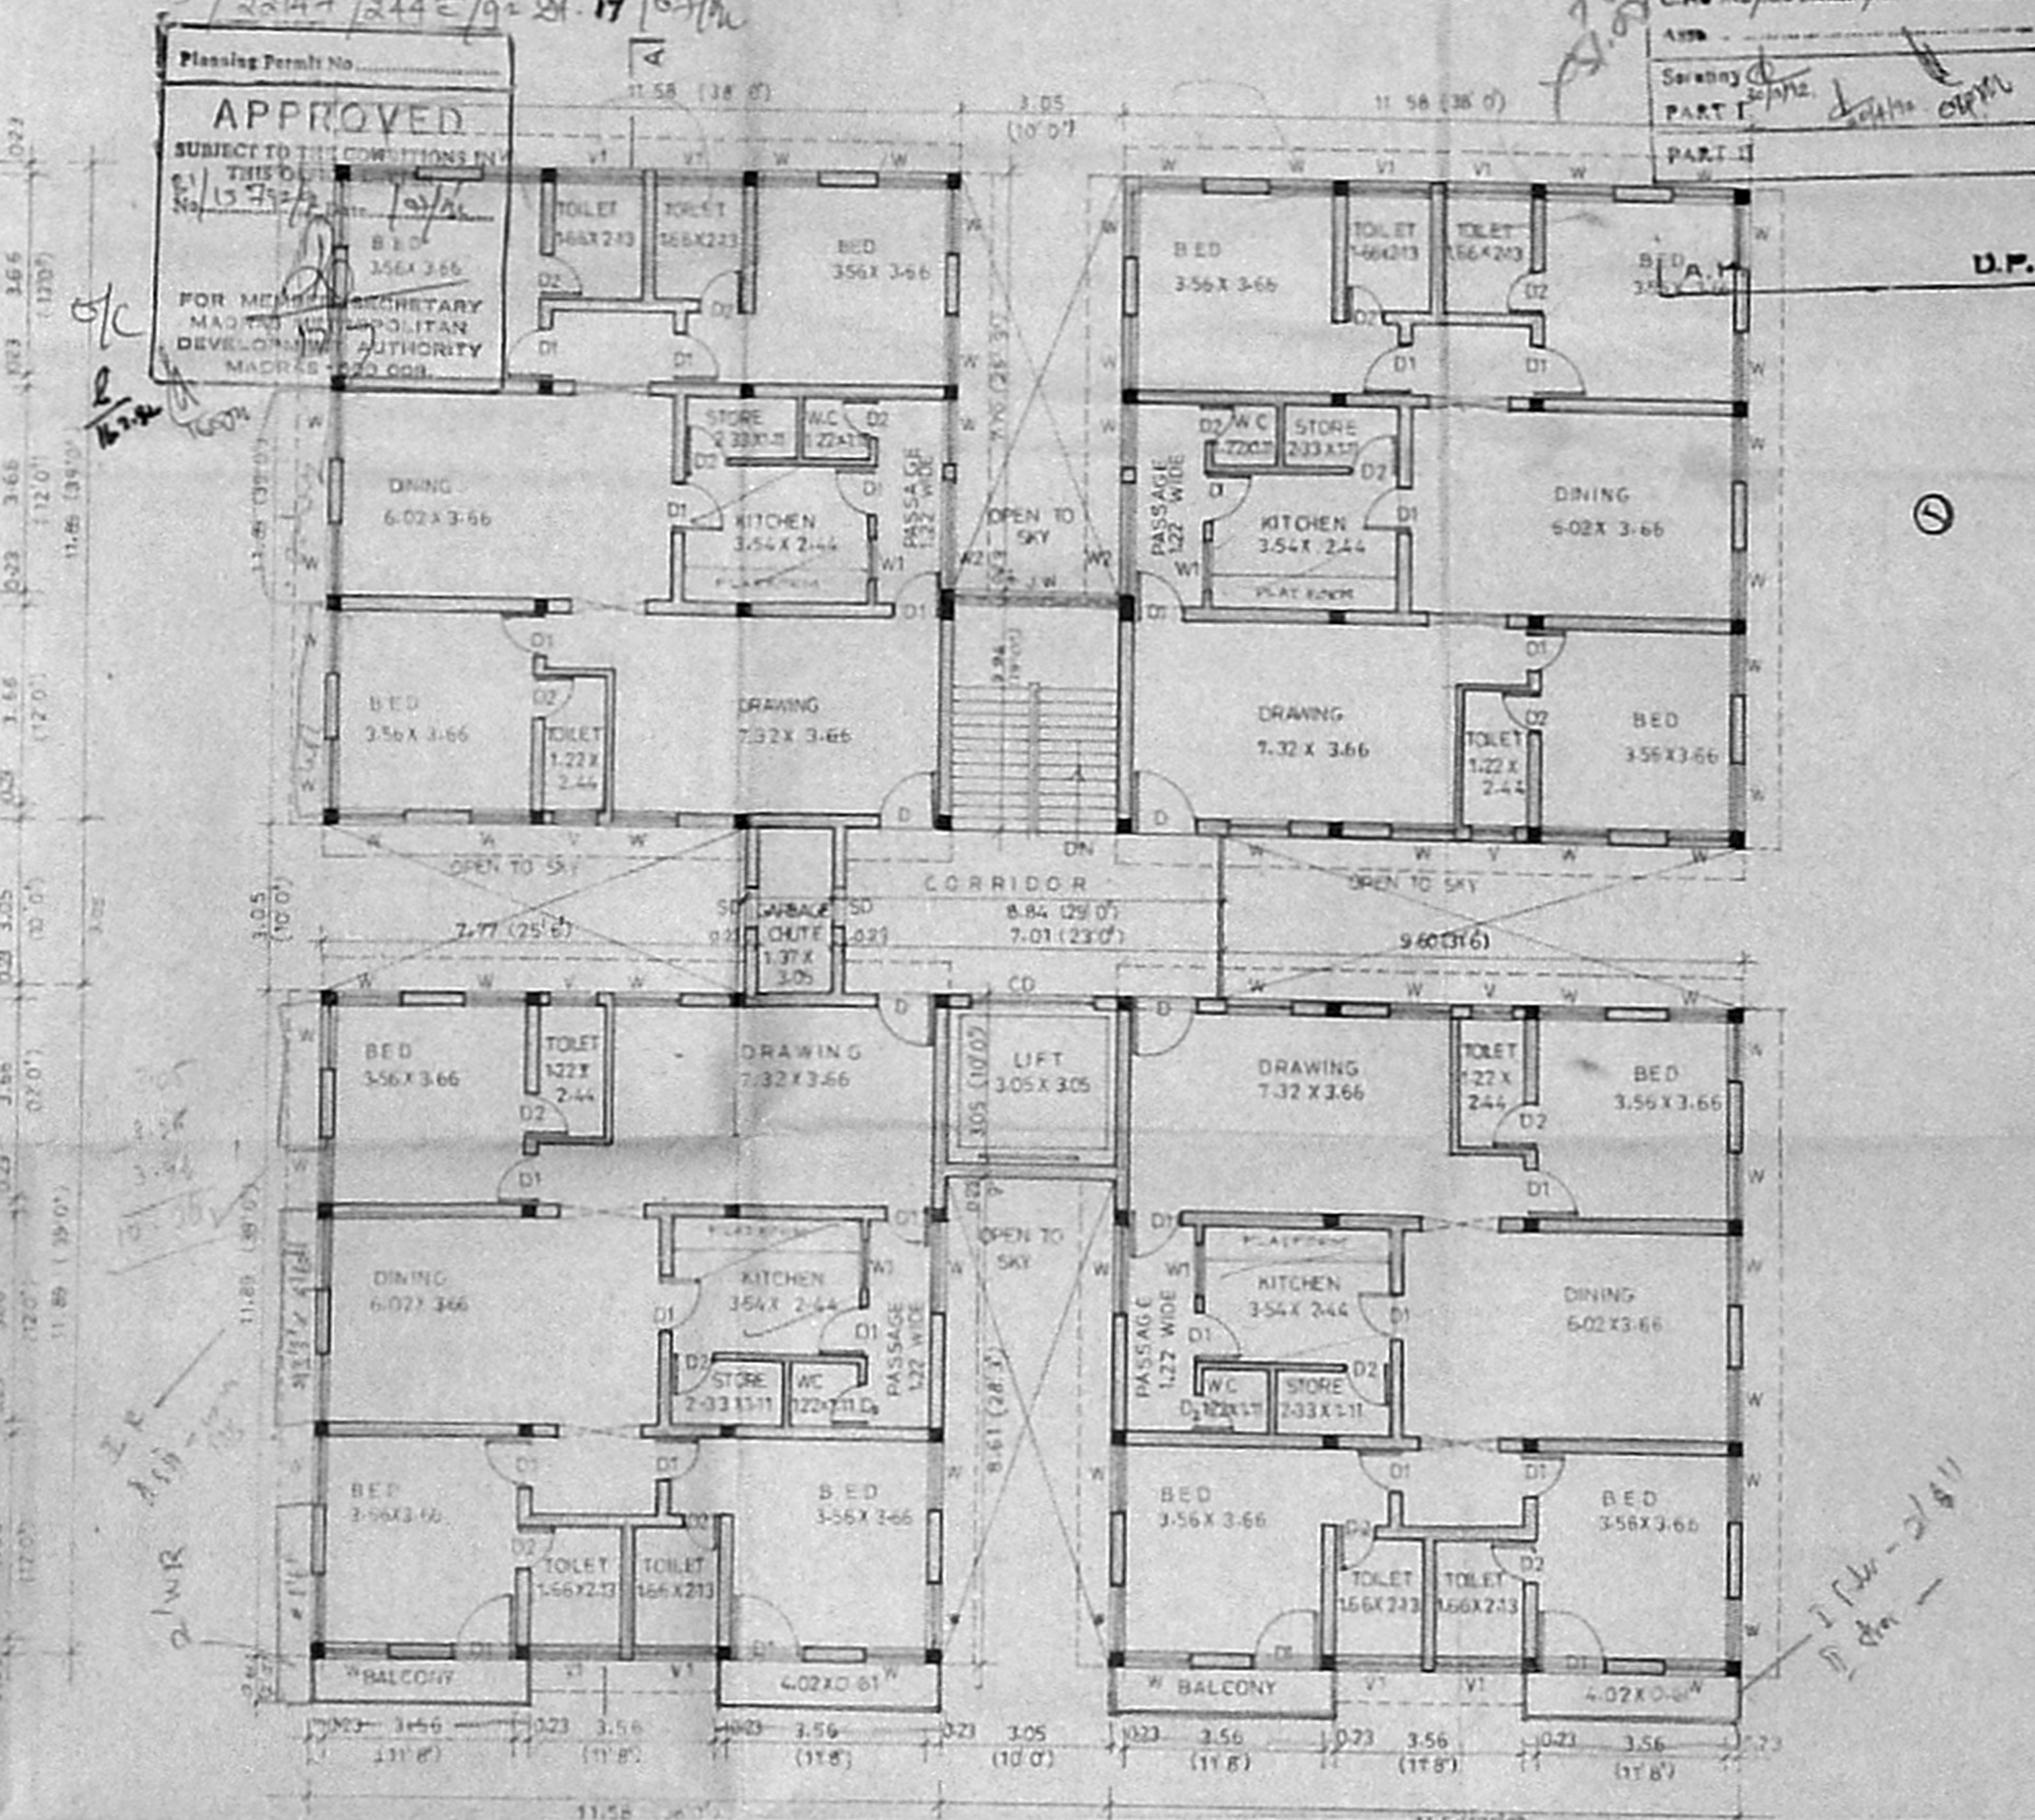

TYPICAL FIRST & SECOND FLOOR PLAN

PROPOSED CONSTRUCTION OF A RESIDENTIAL BUILDING AT DOOR No. 5, MURRAY'S GATE ROAD, MYLAPORE, MADRAS. R S No. 1550/14, BLOCK No. 30. DIVISION. No. 124

PROPOSED ROAD SITE

SCALE 1:100 (1"=8'0") DATE. DRG. No 1

ALL METRIC DIMENSIONS ARE IN METRE

GROUND FLOOR PLAN AND TYPICAL FIRST & SECOND FLOOR PLAN (REVISED)

SPECIFICATION
FOUNDATION - RCC FOOTING 12" x 4" OVER RCC BED 14" x 6" SUPER STRUCTURE. 900X BRICK IN CM 15
RCC WORK - ALL RCC WORK IN 1:2 + MIX
JOINERY - TEAK WOOD WELL SEASONED FOR DOORS AND WINDOWS
FLOORING - MARBLE 1200 x 900 IN CM 1:5
PLASTERING - CEILING IN CM 1:5 AND WALLS IN CM 1:5
PAINTING - WOOD WORK AND GRILLS ONE COAT OF PRIMER AND TWO COAT OF SYNTHETIC ENAMEL, AND THREE COATS OF CEMENT PAINT FOR PLASTERED SURFACES
WEATHERING COURSE - 1/2" BRICK TELLER WITH LIME WELL BEATEN WITH KANUKAL AND JAMPERRY WATER AND FINISHED ONE COURSE FREGGED TILES IN CEMENT MORTAR MIXED WITH WASTE OIL.

SCHEDULE OF JOINERY	
DESCRIPTION	SIZES IN METRE
D. DOOR	3'6" x 7'0" 1.07 x 2.13
D ₁ DOOR	3'0" x 7'0" 0.91 x 2.13
D ₂ DOOR	2'6" x 7'0" 0.76 x 2.13
W ₁ WINDOW	4'0" x 4'6" 1.22 x 1.37
W ₂ WINDOW	3'6" x 3'0" 1.07 x 0.91
W ₃ WINDOW	7'0" x 4'6" 2.29 x 1.37
V ₁ VENTILATOR	3'0" x 2'0" 0.91 x 0.61
V ₂ VENTILATOR	5'3" x 2'0" 1.61 x 0.61
P.D. FRENCH DOOR (PARTLY FIXED)	12'0" x 7'0" 3.66 x 2.13
C.D. COLLAPSIBLE DOOR	8'0" x 7'0" 2.44 x 2.13
S.D. SLIT DOOR	2'6" x 4'6" 0.76 x 1.37

AREA STATEMENT		
	AREA IN SQ. METRE	AREA IN SQ. FEET
PLOT AREA	1299.00	13958.00
GROUND FLOOR	413.00	4445.71
FIRST FLOOR	604.63	6508.22
SECOND FLOOR	604.63	6508.22
THIRD FLOOR	311.66	3354.73
TOTAL FLOOR AREA	1933.95	20816.88
PLOT COVERAGE	35.25%	
FSI	1.49	



OWNER
Razia Sultana

LICENSED SURVEYOR
M. Md. Hanifa
LICENSURE SURVEYOR
Corporation of Madras
REG. NO. 3 (CL-1)
ALANTHUR MUNICIPALITY
N. B. K. ROAD AND DIVISION ST.
FURASWAKKAL, MADRAS-600 037
No. 1, K. K. ROAD 1ST
MANGALURU, MADRAS-600 013

MMUA B/PP NO. 1
 C No. 6/21523/91
 Assn
 Survey No. [Handwritten]
 PART I [Handwritten]
 PART II [Handwritten]

B/22147/244 B/92 21. 10/92

Planning Permit No. [Blank]
APPROVED
 SUBJECT TO THE CONDITIONS IN THIS OFFICE LETTER.
 D/15277/92 Date: 10/92
 FOR MEMBER SECRETARY
 MADRAS METROPOLITAN
 DEVELOPMENT AUTHORITY
 MADRAS - 600 023.

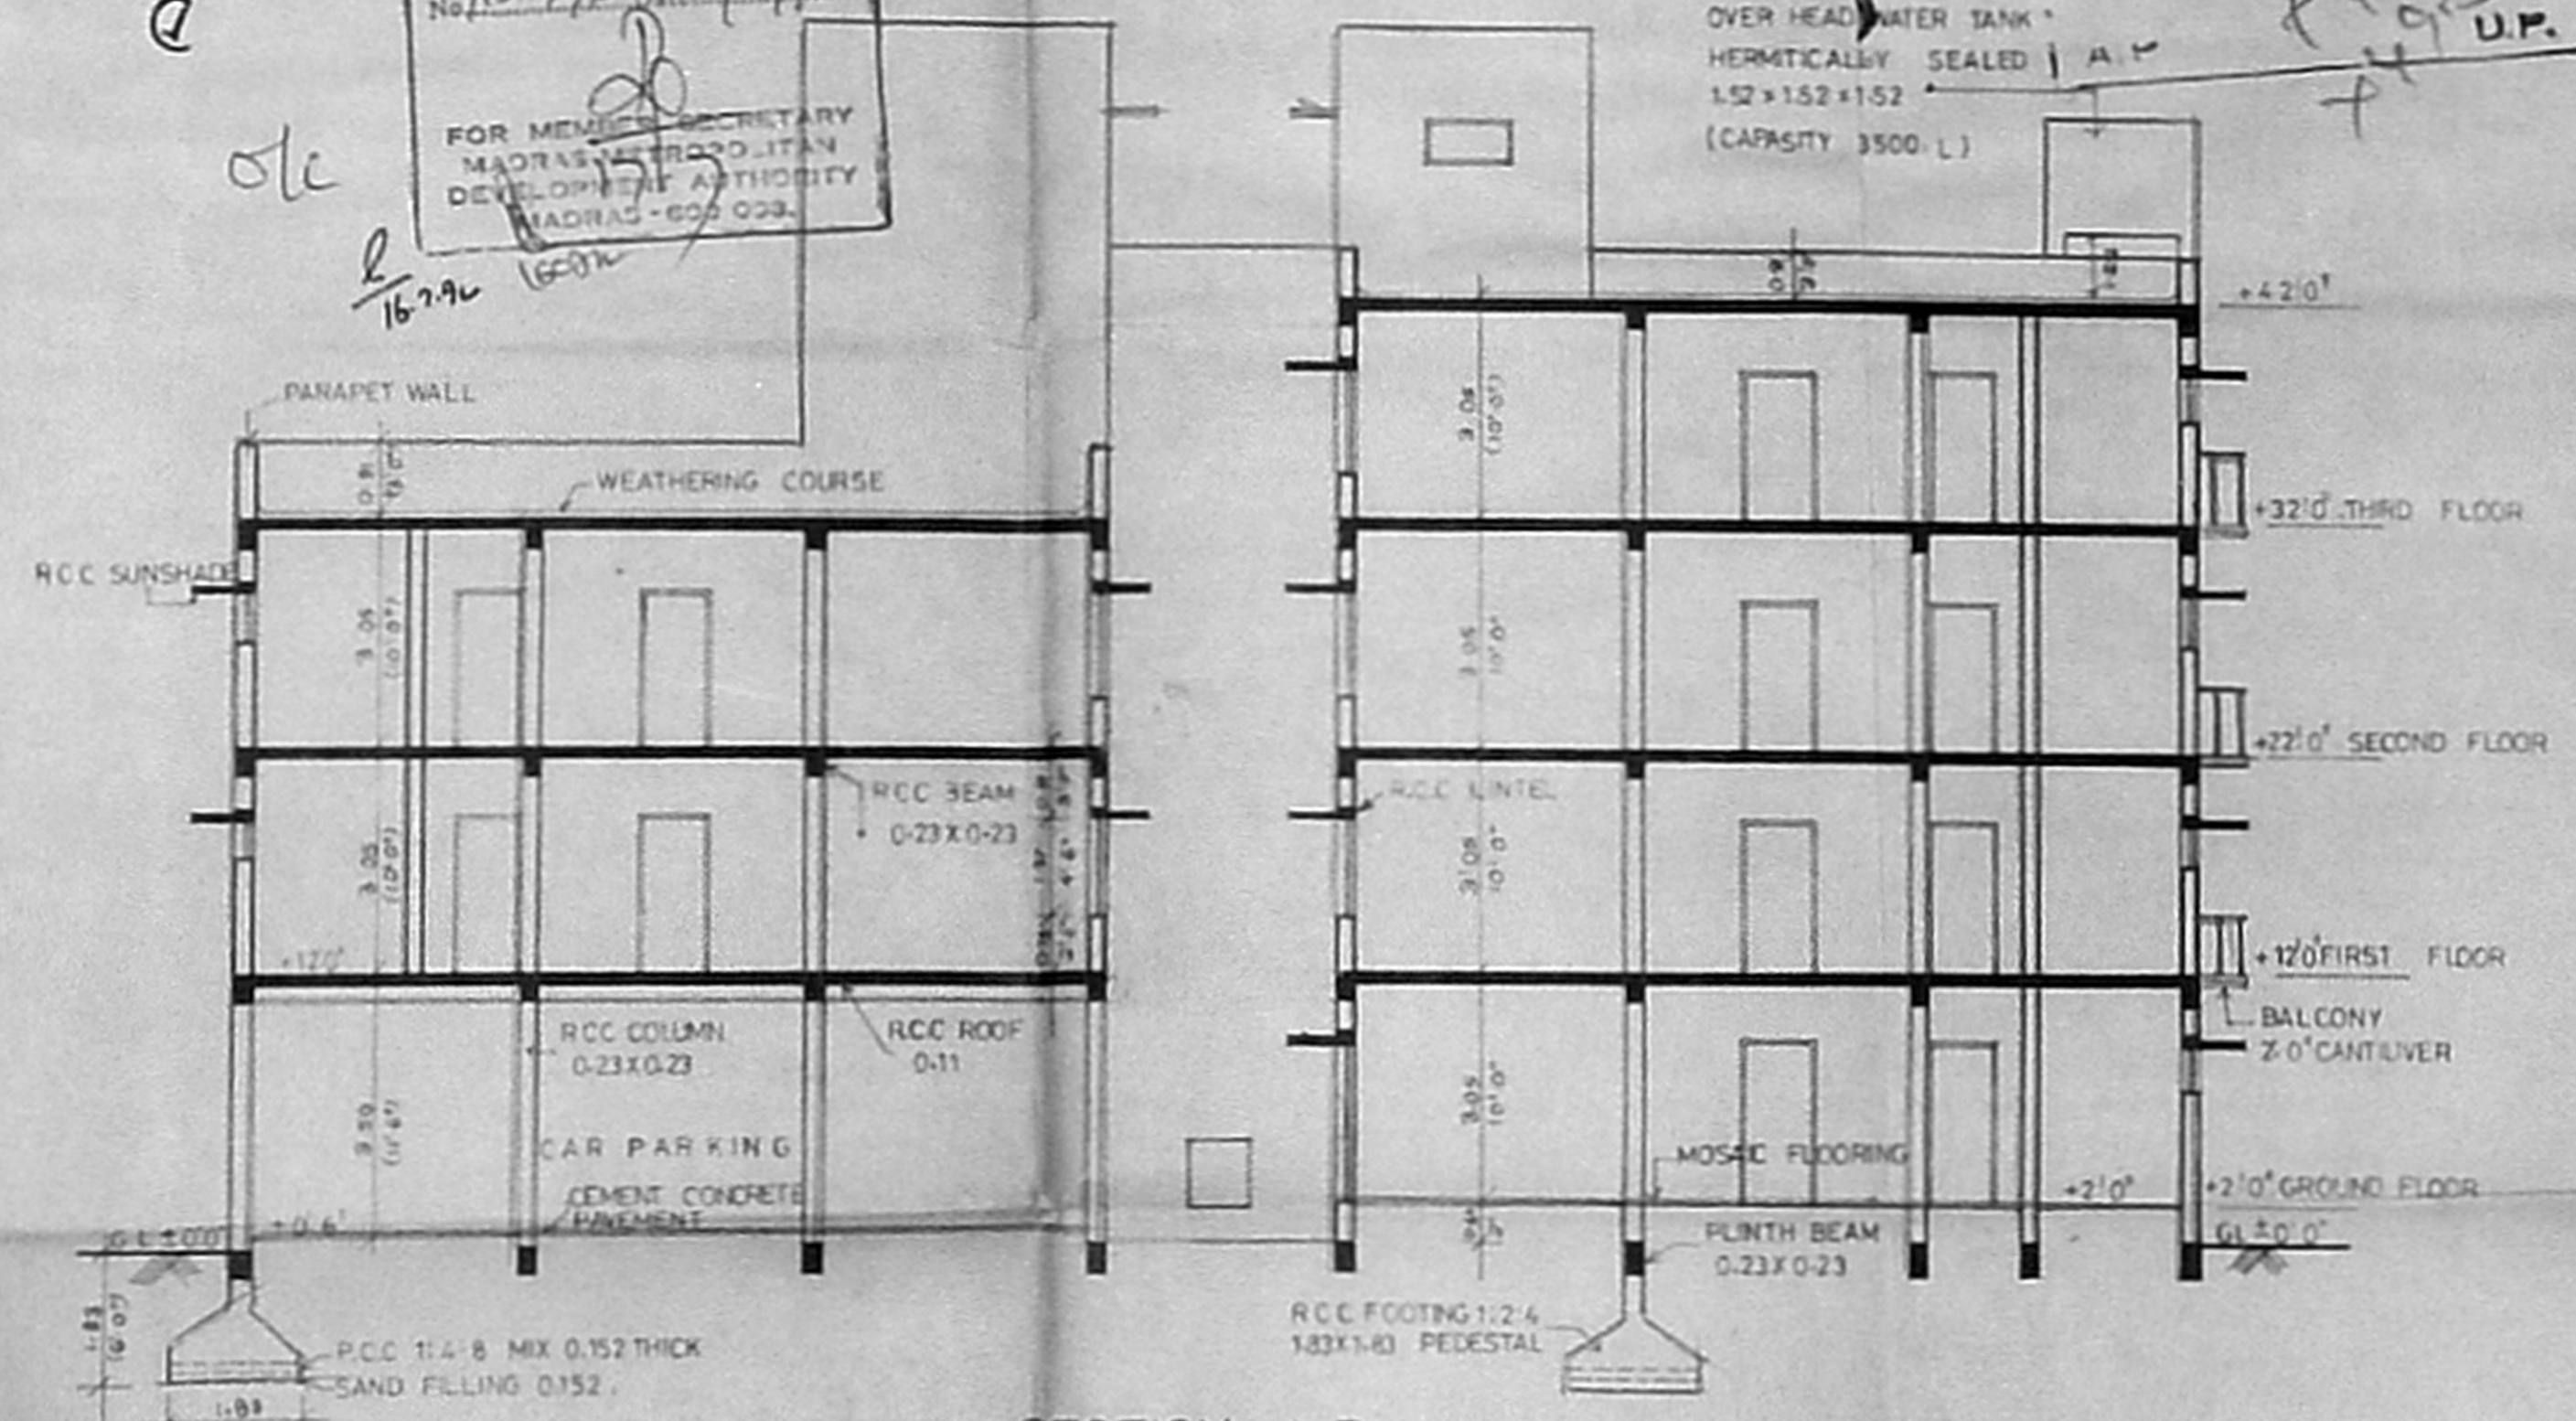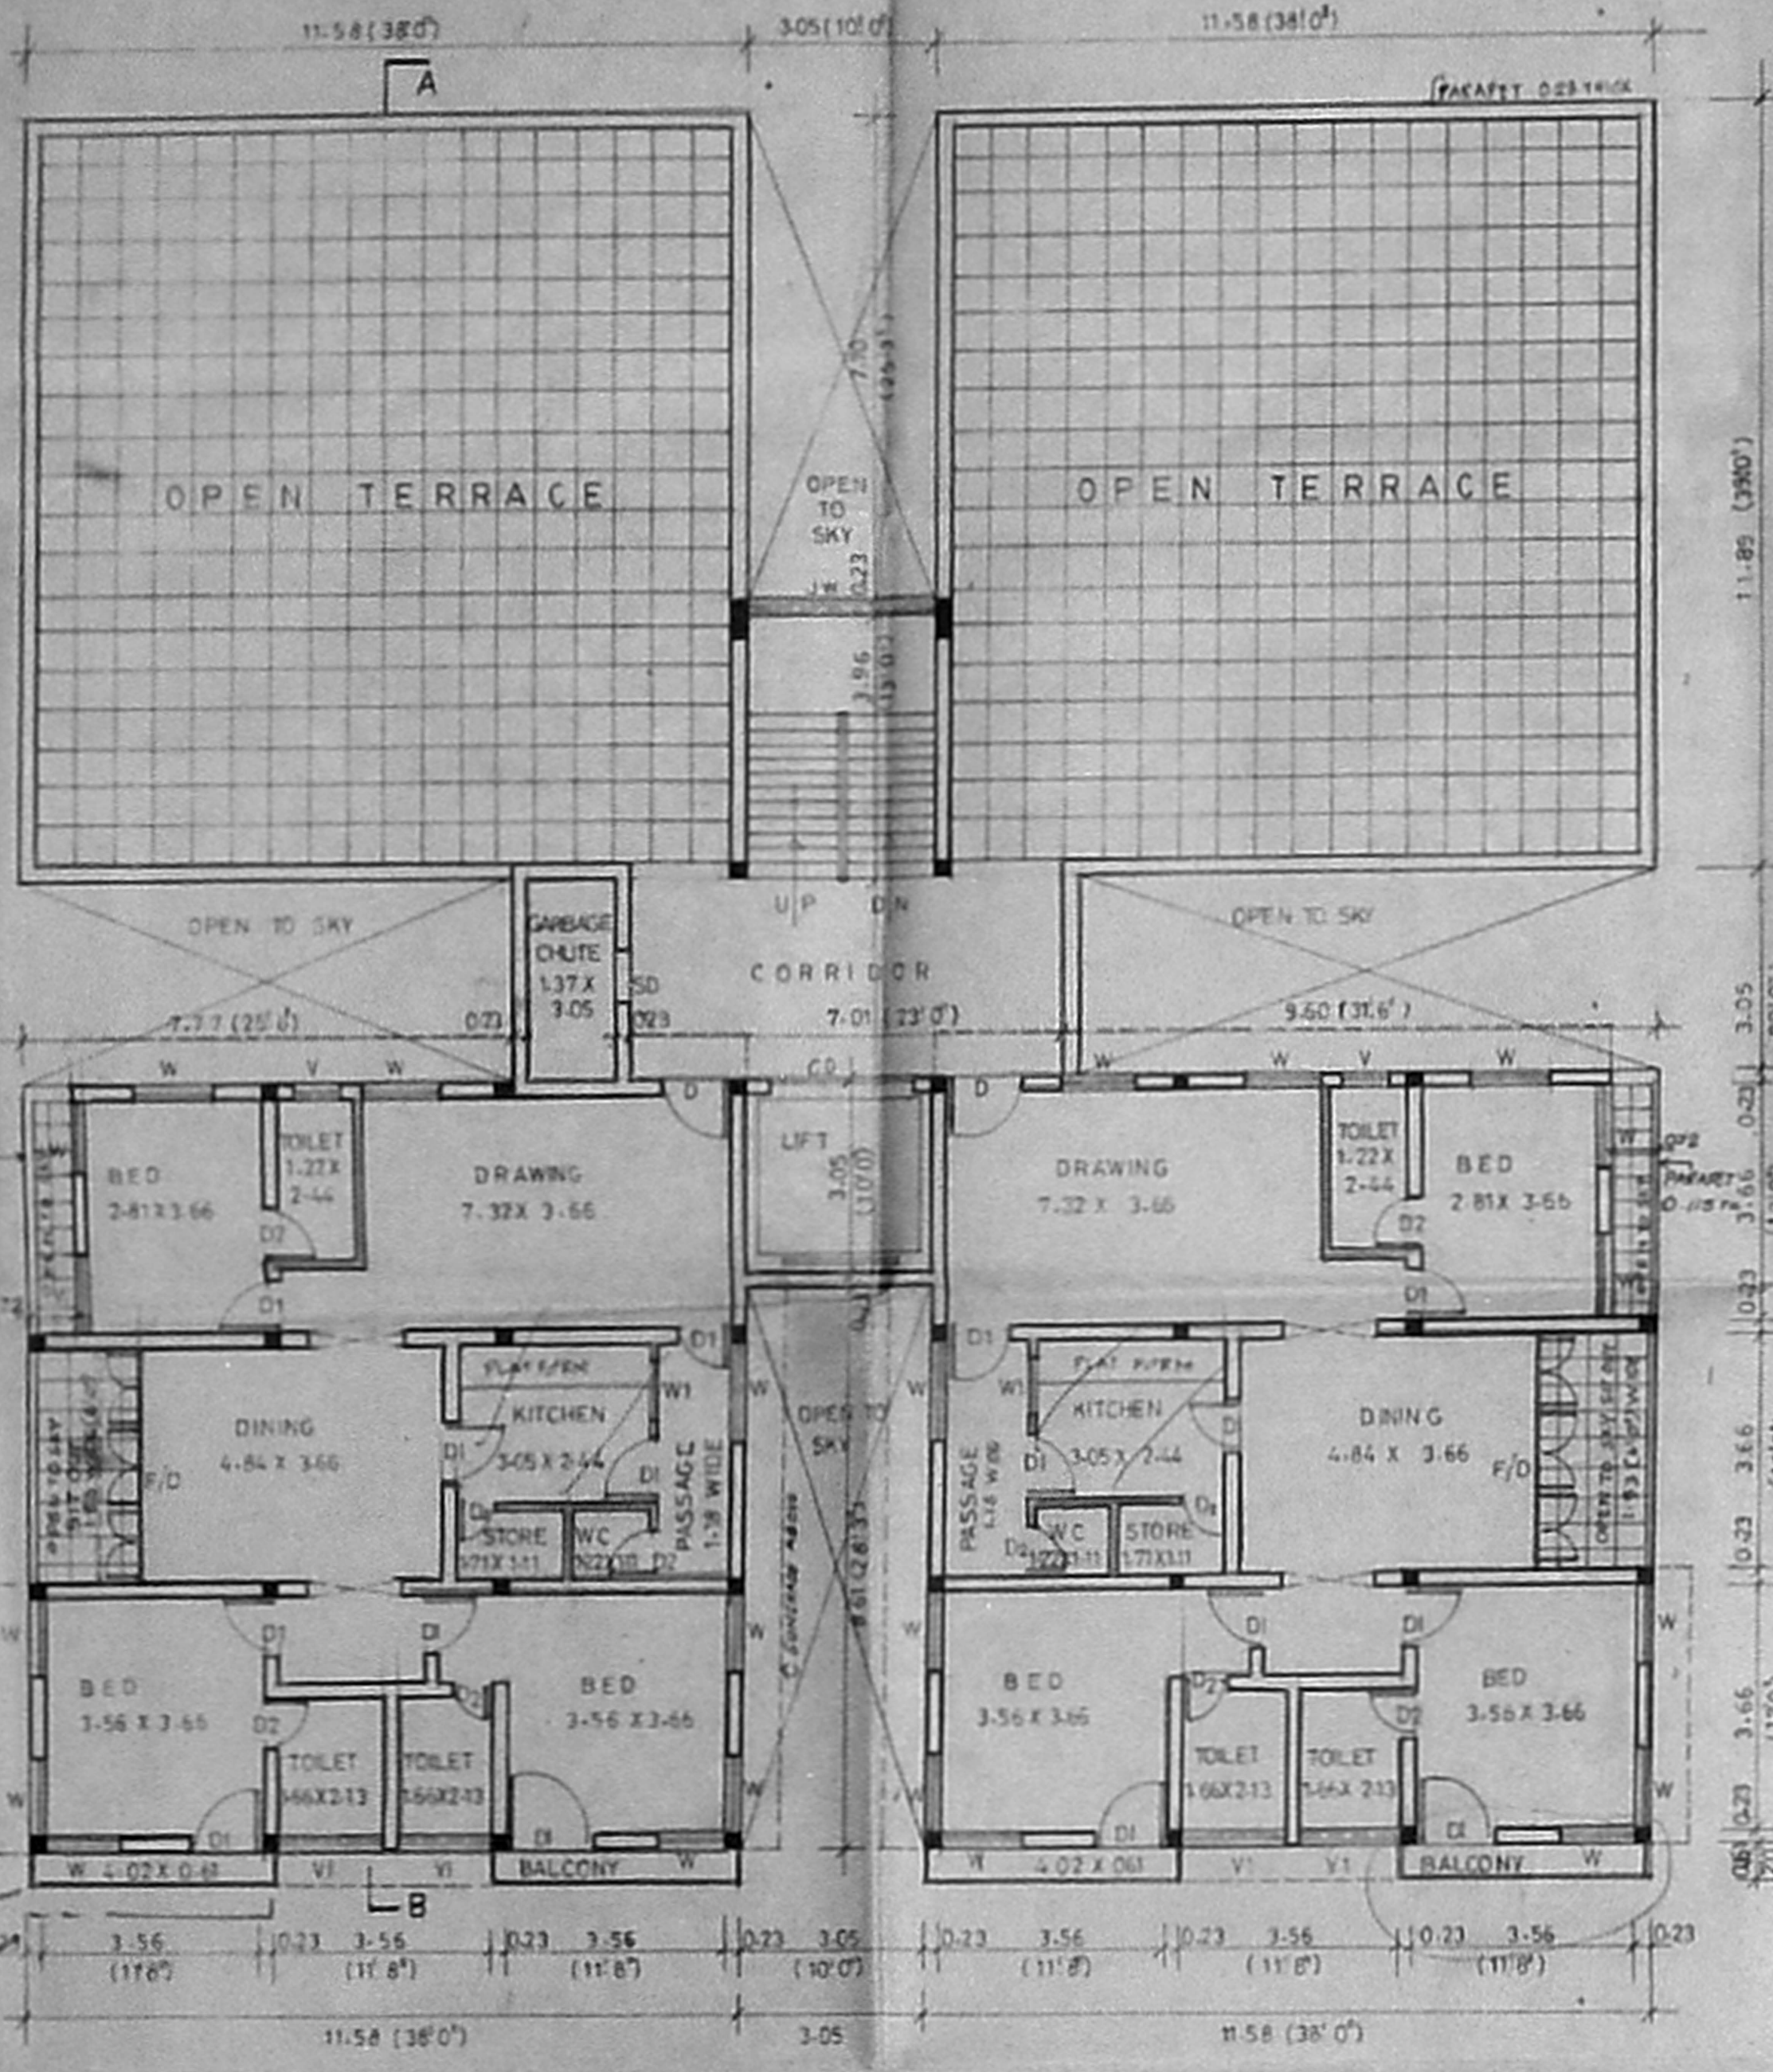

THIRD FLOOR PLAN

SECTION A B

PROPOSED CONSTRUCTION OF A RESIDENTIAL BUILDING AT DOOR No. 5, MURRAY'S GATE ROAD, MYLAPORE, MADRAS. R. SURVAY No: 1550/14 BLOCK No: 30, DIVISION No: 124

	AREA STATEMENT	
	AREA IN SQ. FT.	AREA IN SQ. MET.
PLOT AREA	1297.00	13958.00
GROUND FLOOR	413.00	4445.71
FIRST FLOOR	604.63	6508.22
SECOND FLOOR	604.63	6508.22
THIRD FLOOR PLAN	311.66	3354.73
TOTAL FLOOR AREA	1933.95	20866.88
PLOT COVERAGE FSI	35.25%	1.49

OWNER
 Razia Sultana

LICENSED SURVEYOR
 M. Md. Hanifa
 LICENSED SURVEYOR
 Corporation of Madras
 REGD. NO. 3 (C.L. II)
 ATANUR MUNICIPALITY
 N. B. KULANDAIVEETI ST
 PURASWALKAM, MADRAS - 600 007
 No. 1, KULAKARAI ST.
 SANGARELLUR, MADRAS - 600 031


PROPOSED ROAD SITE
 SCALE 1:100 (1" = 8.0') DATE DRG No 2
 ALL METRIC DIMENSIONS ARE IN METER

THIRD FLOOR PLAN AND SECTION (REVISED)


Handwritten notes and calculations:
 13.98
 3.05
 12.28
 1.26
 13.68
 4.62
 4.62
 9.24
 3.50
 5.74

B/22/AA/244-1/11/24
 Planning Permit No.
APPROVED
 SUBJECT TO THE CONDITIONS IN THIS OFFICE LETTER.
 No. 15572/14 Date 09/11/14
 FOR MEMBER SECRETARY
 MADRAS METROPOLITAN
 DEVELOPMENT AUTHORITY
 MADRAS - 600 008.


86.00
 750.00
 No. B1/21528/91
 I.A.M. U.P.

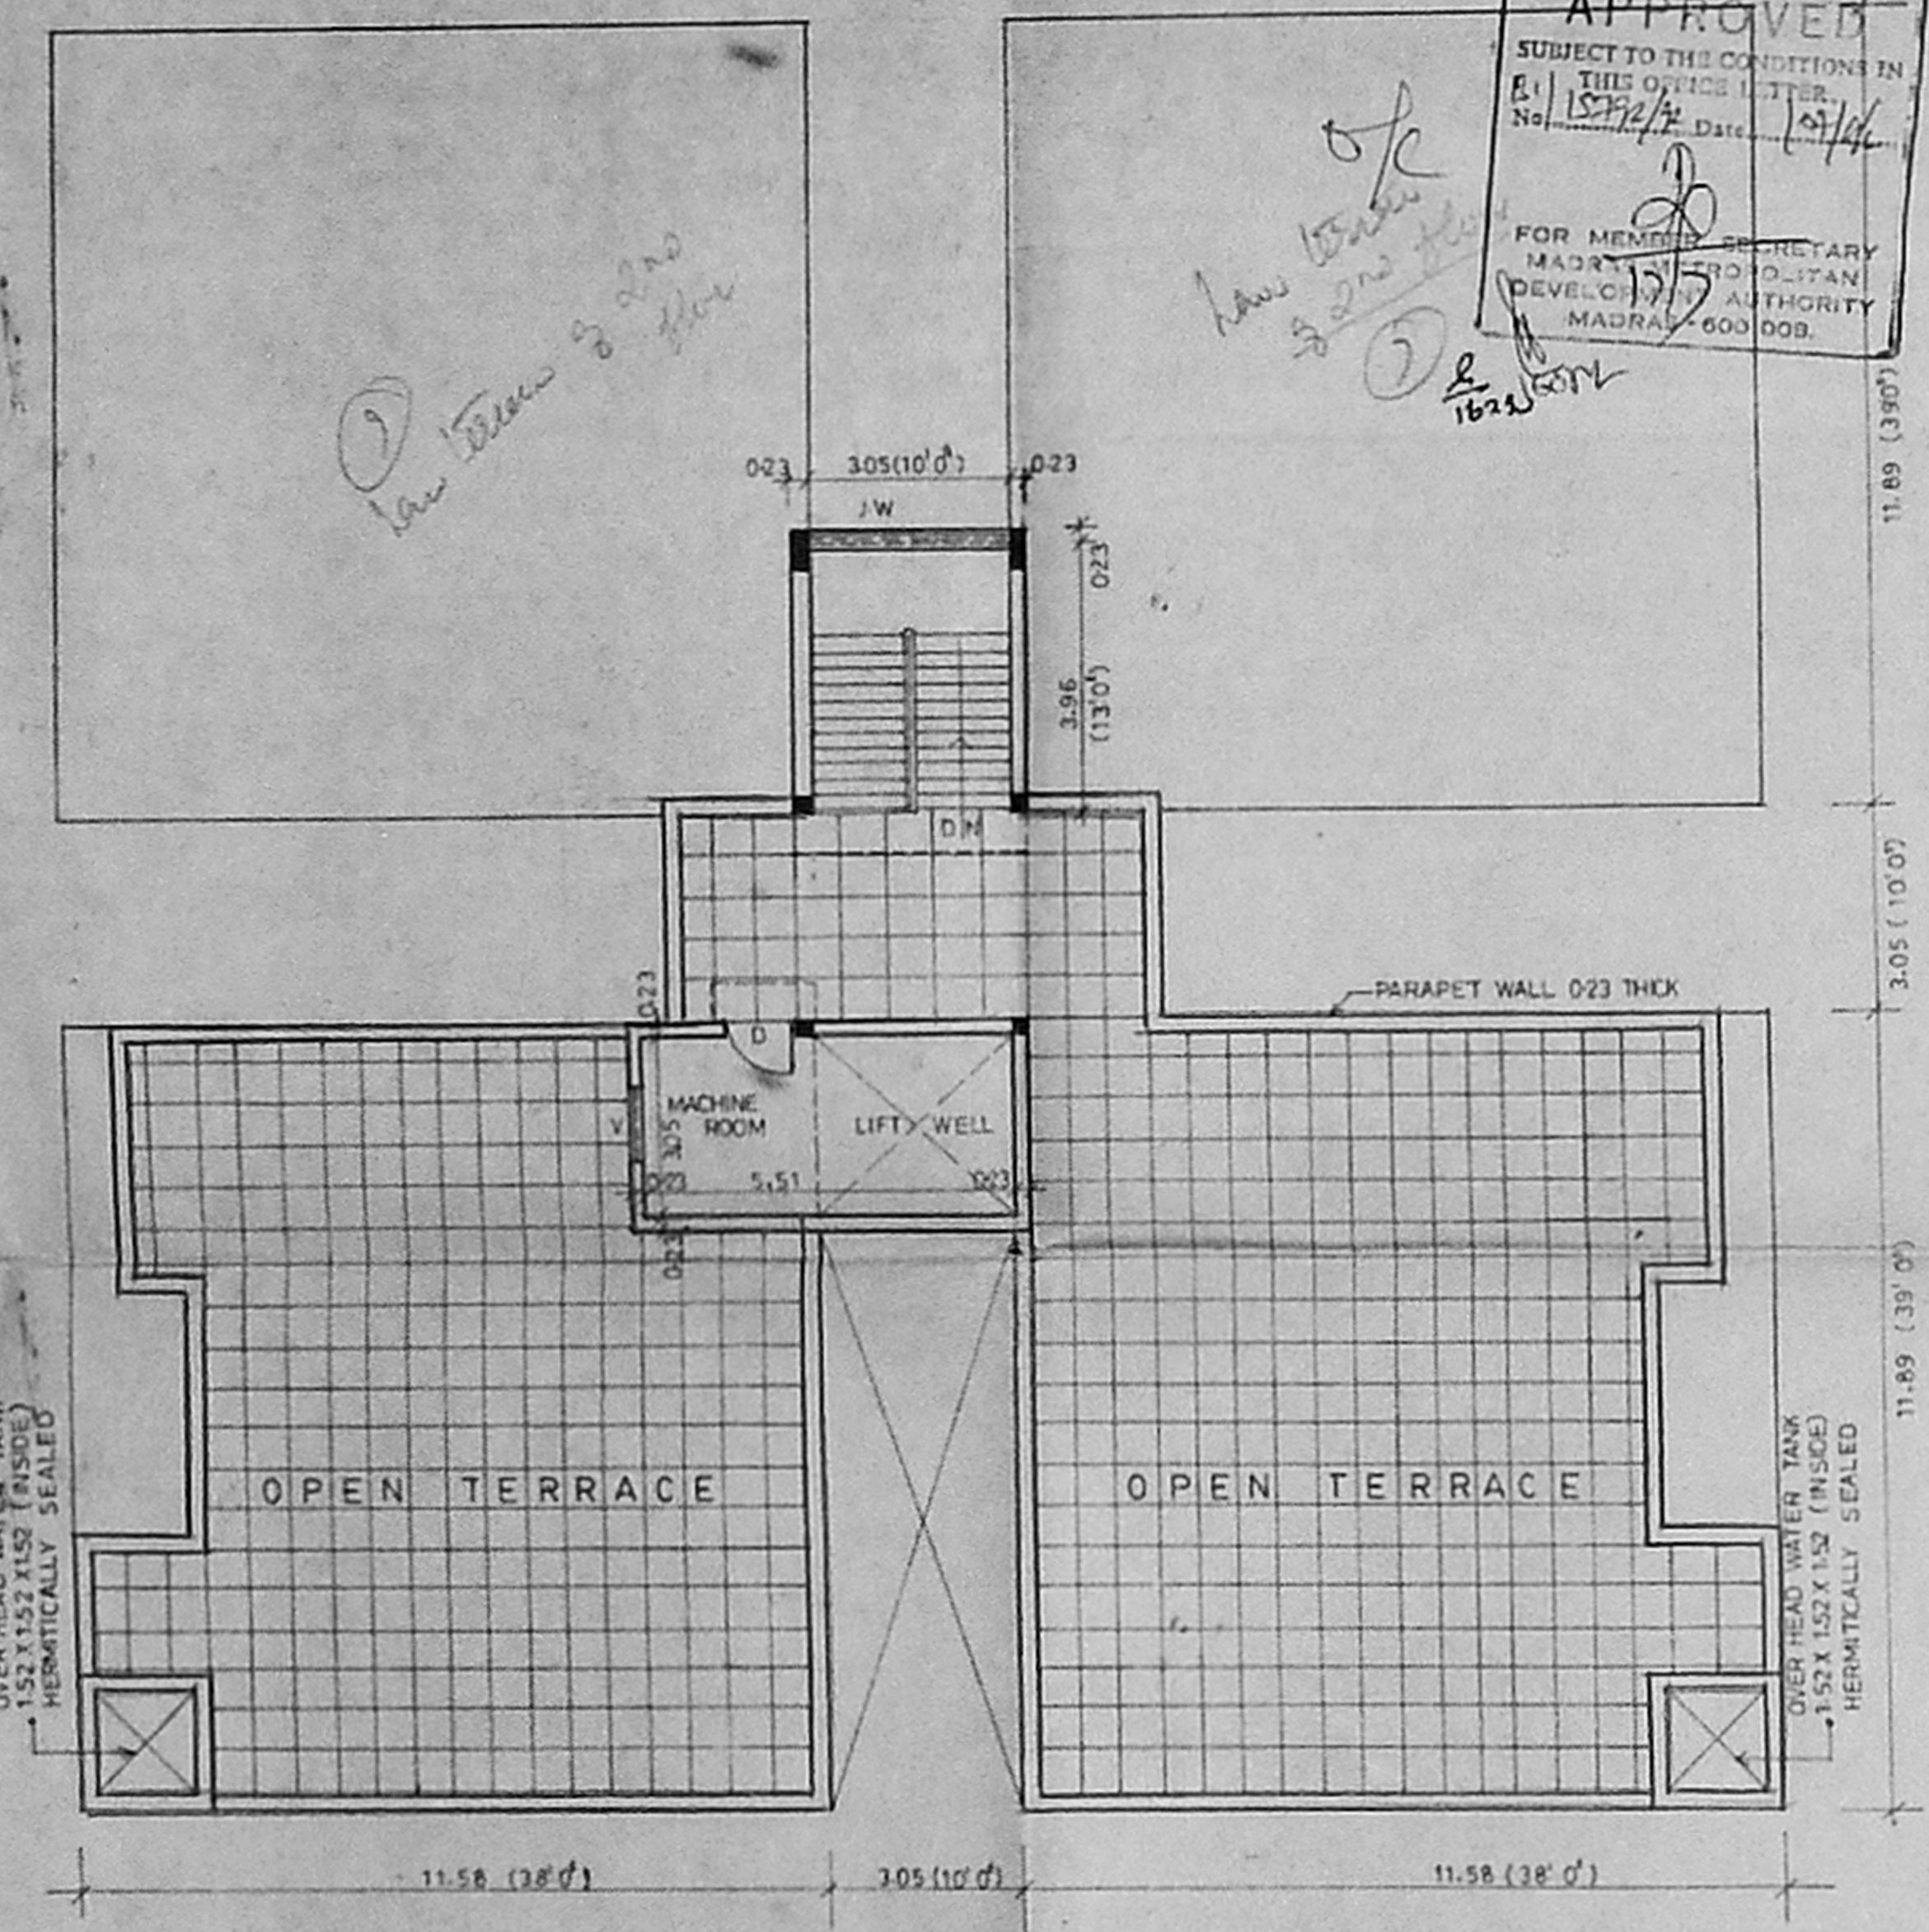


TERRACE FLOOR PLAN

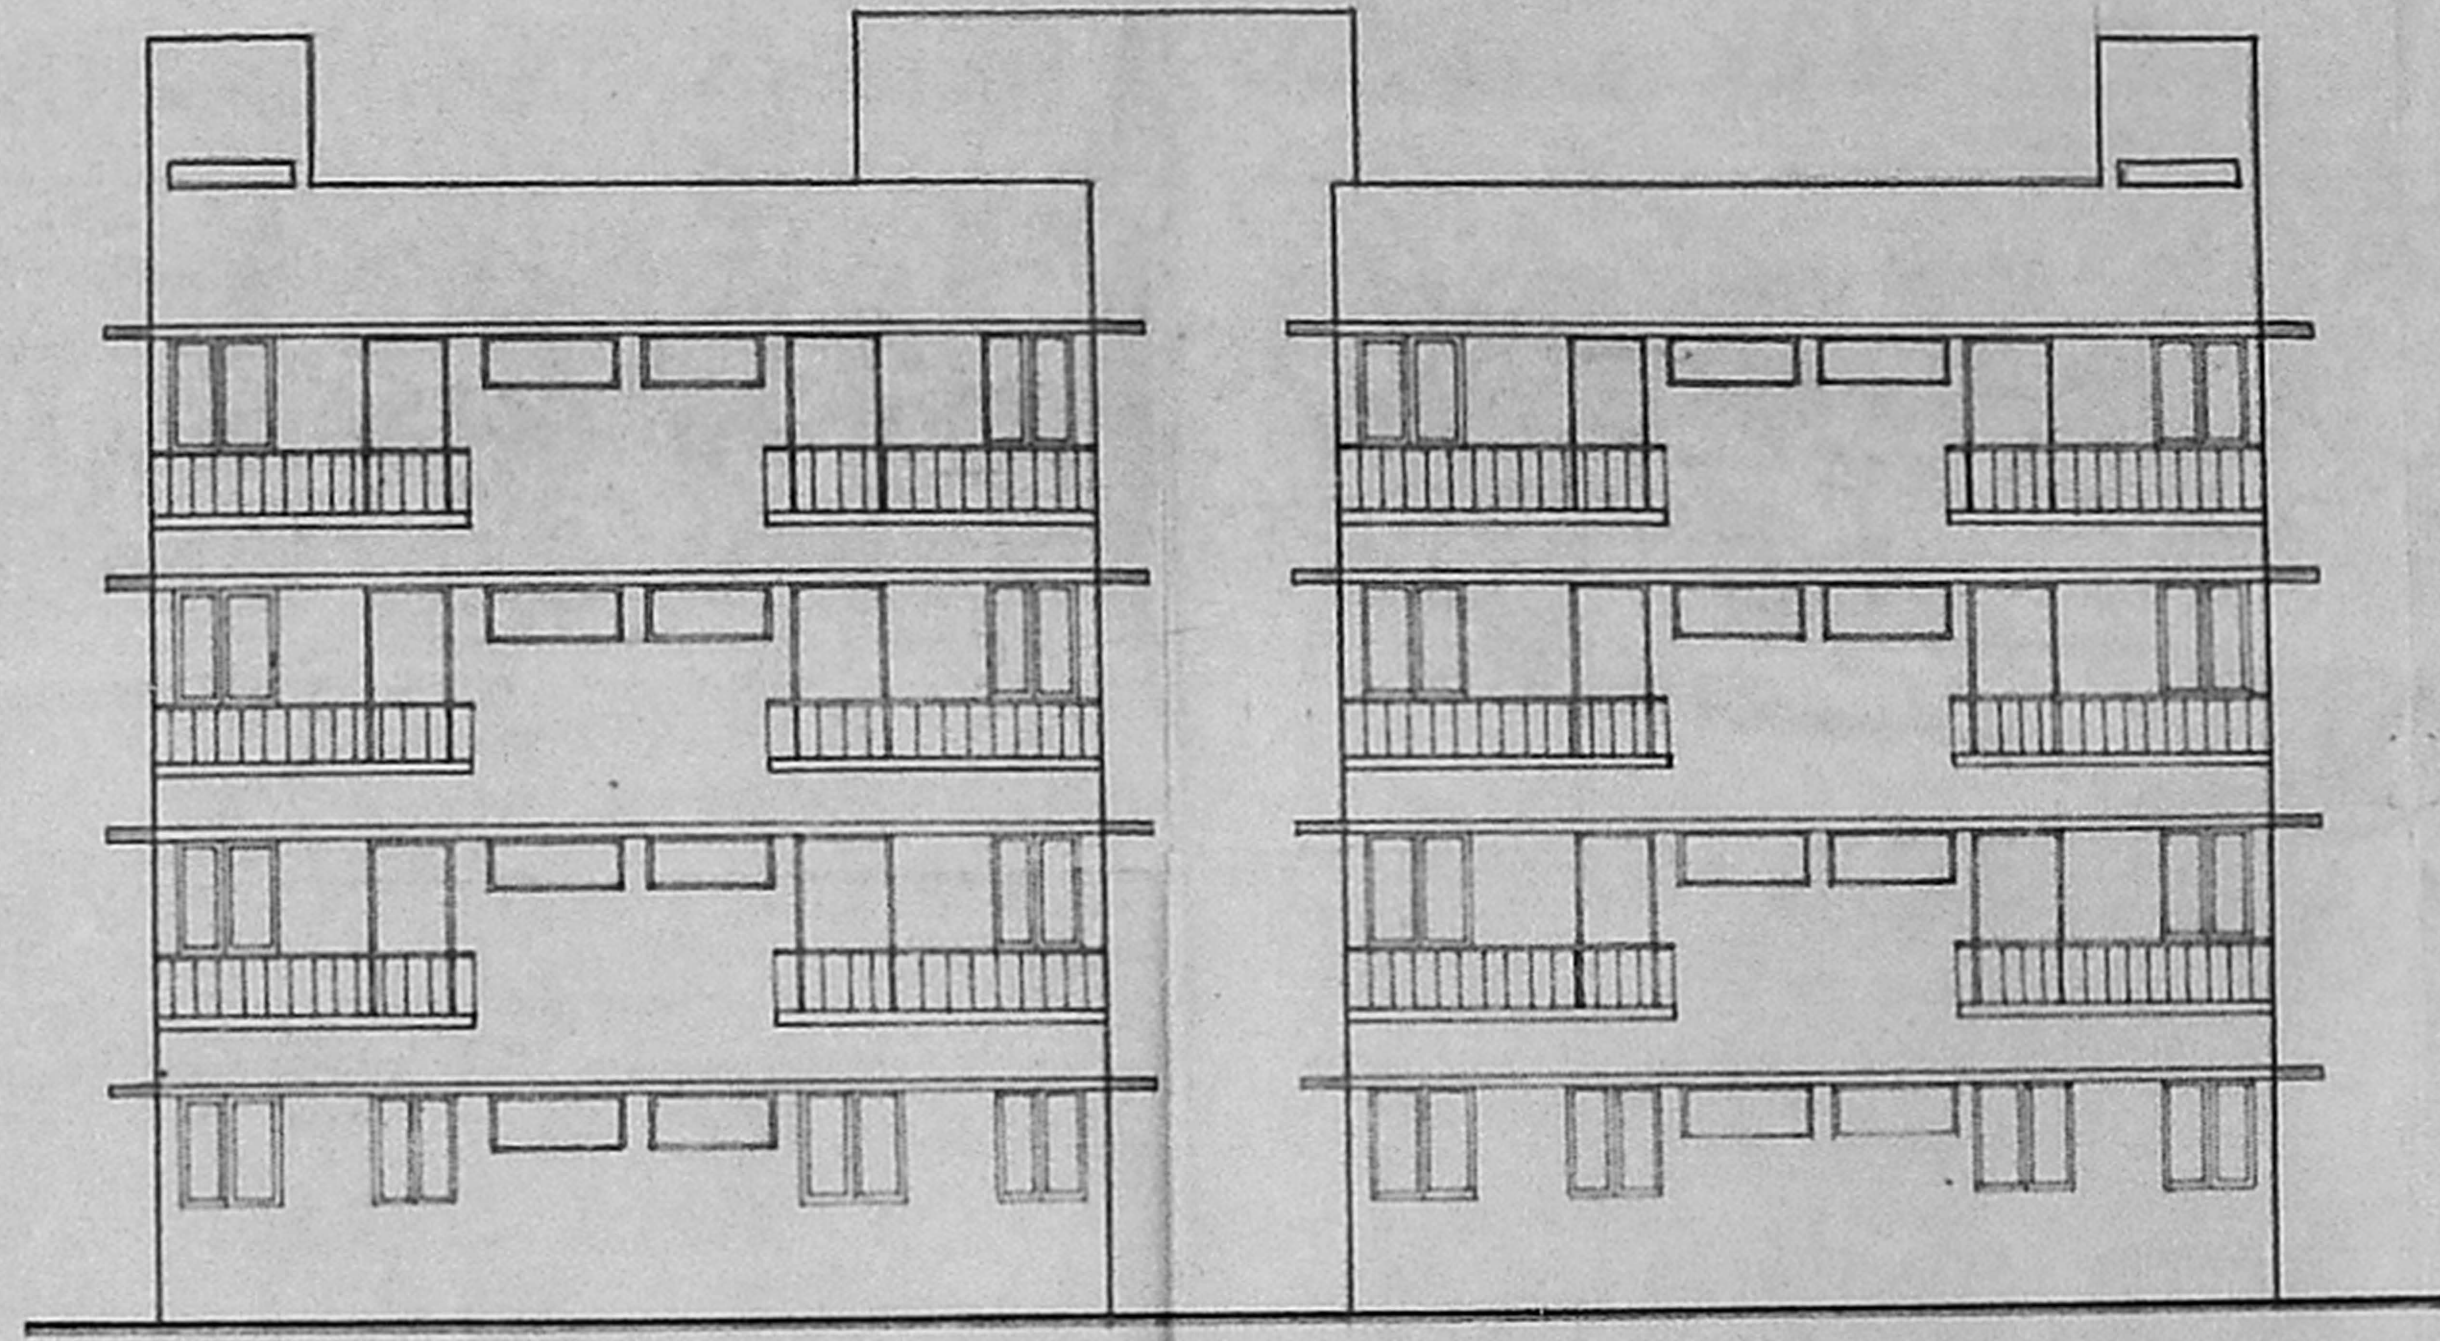

SOUTH SIDE ELEVATION

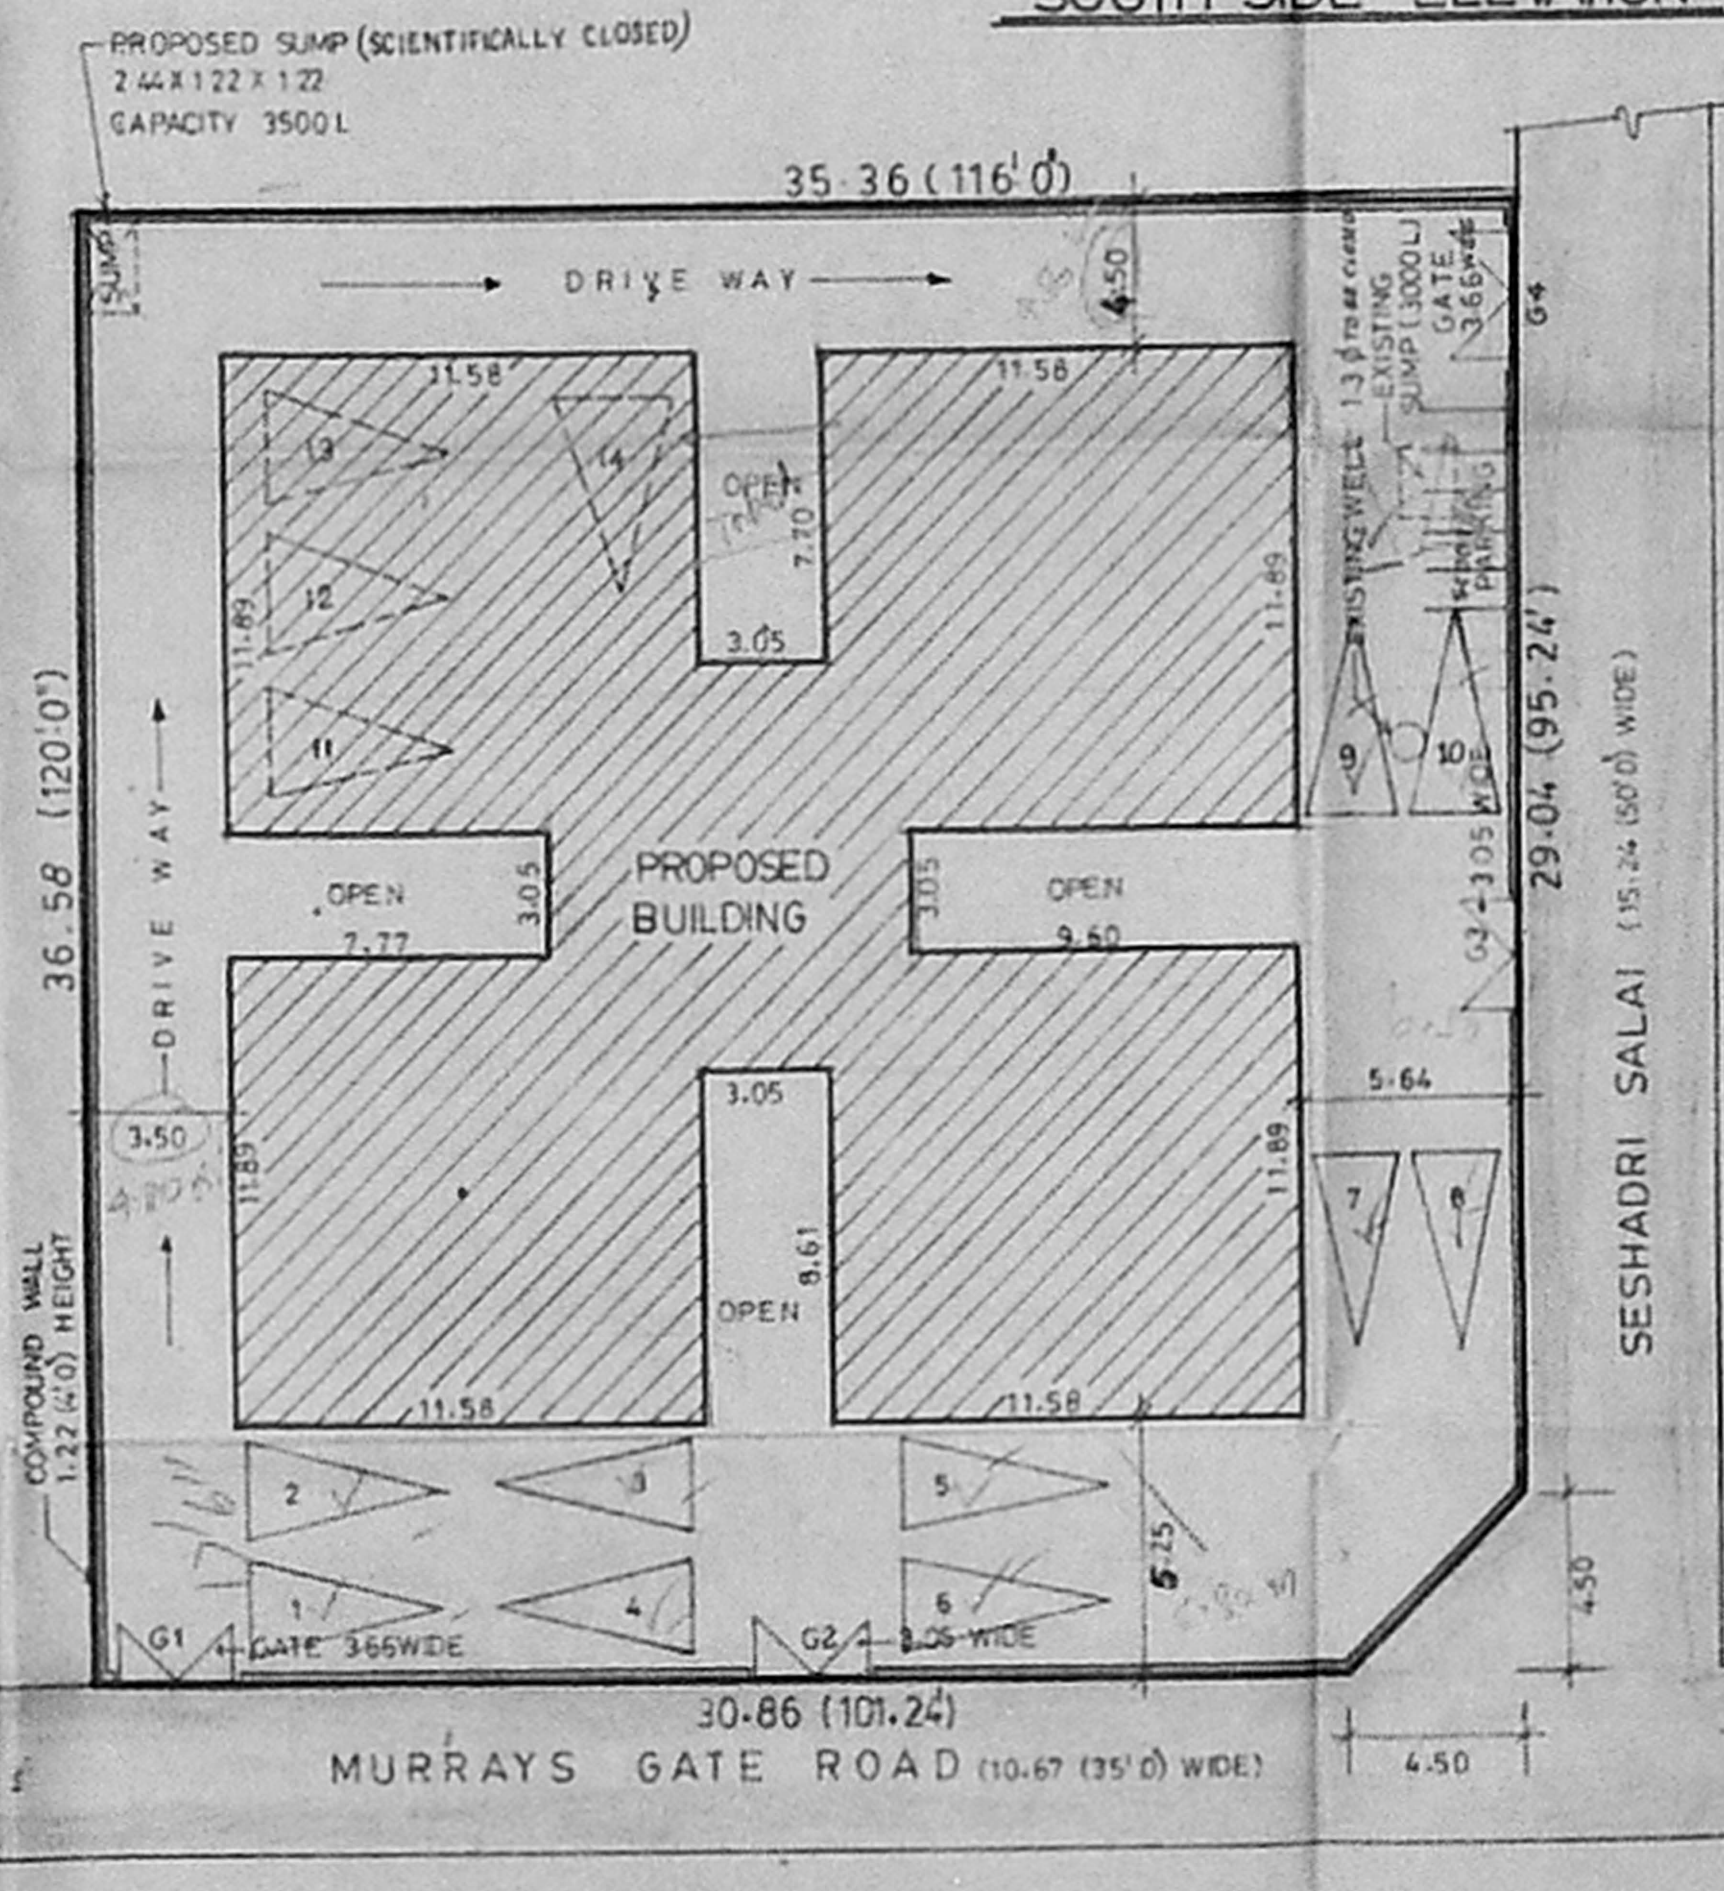

SITE PLAN SCALE 1:200 (1"=16'0")

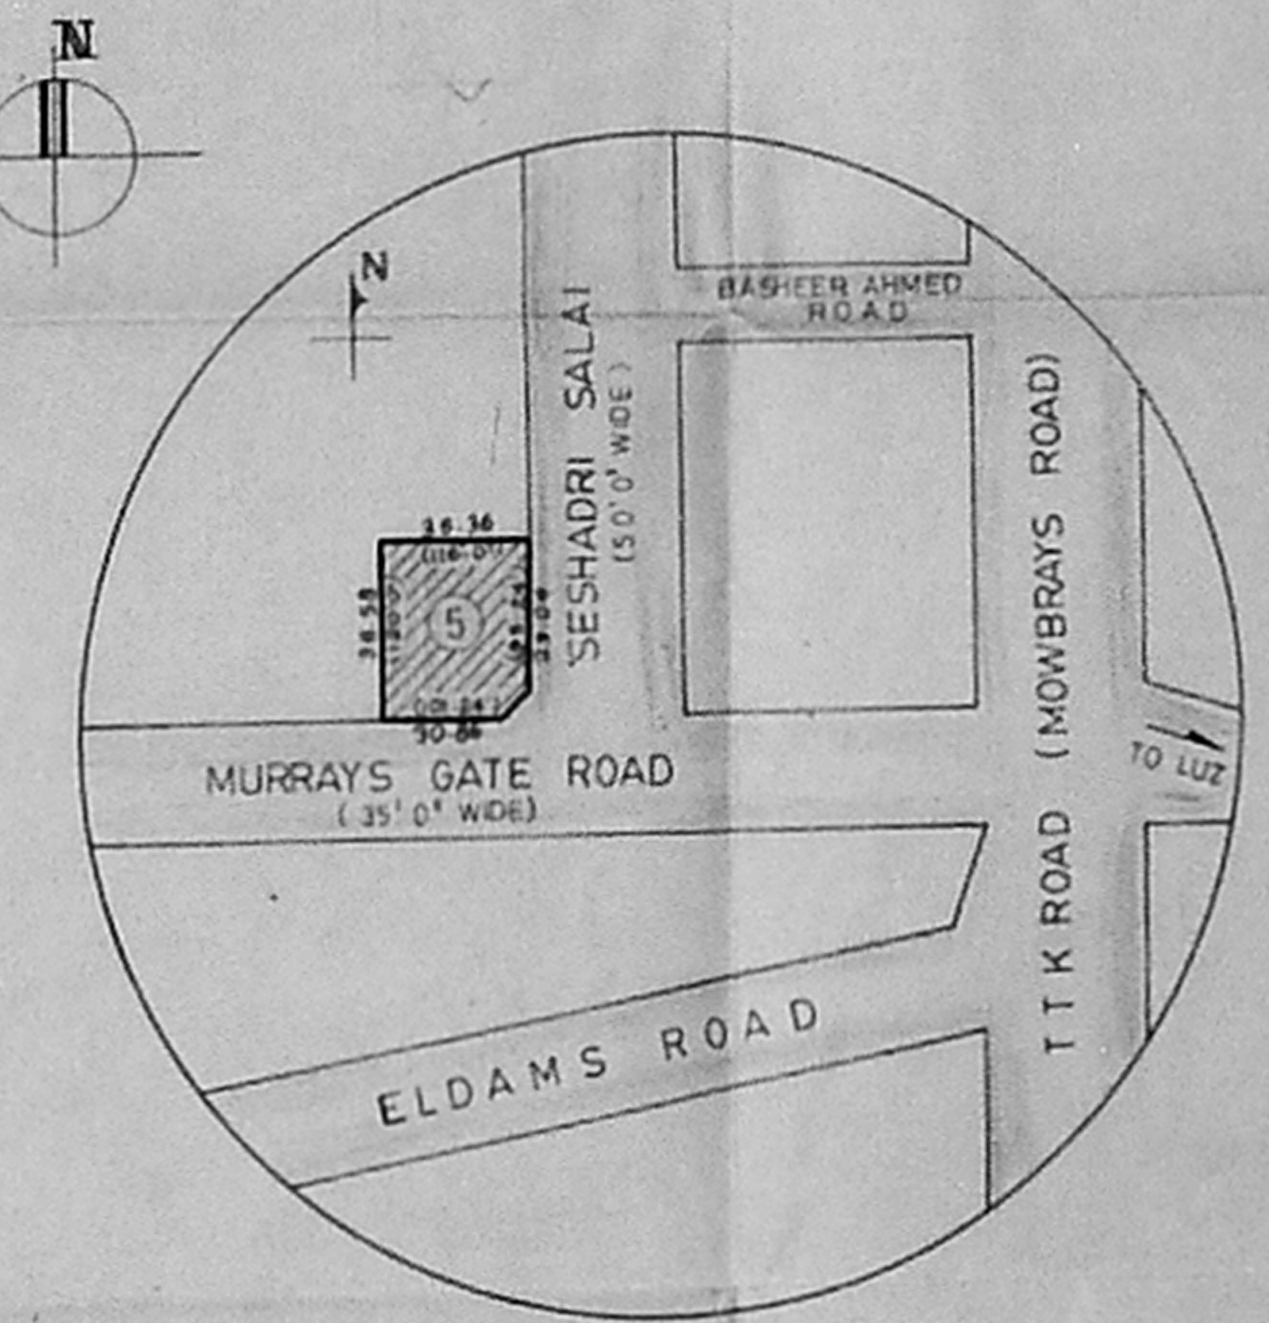

KEY PLAN
(NOT TO SCALE)

PROPOSED CONSTRUCTION OF A RESIDENTIAL BUILDING AT DOOR No.5, MURRAY'S GATE ROAD, MYLAPORE, MADRAS R SURVEY No. 1550/14 BLOCK No. 30 DIVISION No. 124

PROPOSED ROAD SITE
 SCALE 1:100 (1"=8'0") DATE DRG.No. 3

TERRACE FLOOR PLAN,
 ELEVATION,
 SITE PLAN AND
 KEY PLAN (REVISED)

AREA STATEMENT		
	AREA IN M ²	AREA IN SQ.FT.
PLOT AREA	1297.00	13958.00
GROUND FLOOR	413.00	4445.71
FIRST FLOOR	604.63	6508.22
SECOND FLOOR	604.63	6508.22
THIRD FLOOR	311.66	3354.73
TOTAL FLOOR AREA	1933.95	20816.88
PLOT COVERAGE F.S.I	35.25%	1.49

OWNER
 Razia Sultana

LICENSED SURVEYOR
 M. Ad.
 M. Ad.
 LICENSED SURVEYOR
 CORPORATION
 REGO. NO.
 ALANHU
 N. R. KUL
 FORSAWAL
 No. 1,
 SANGARAI

A.L. METRIC DIMENSIONS ARE IN METER