




FRONT ELEVATION.

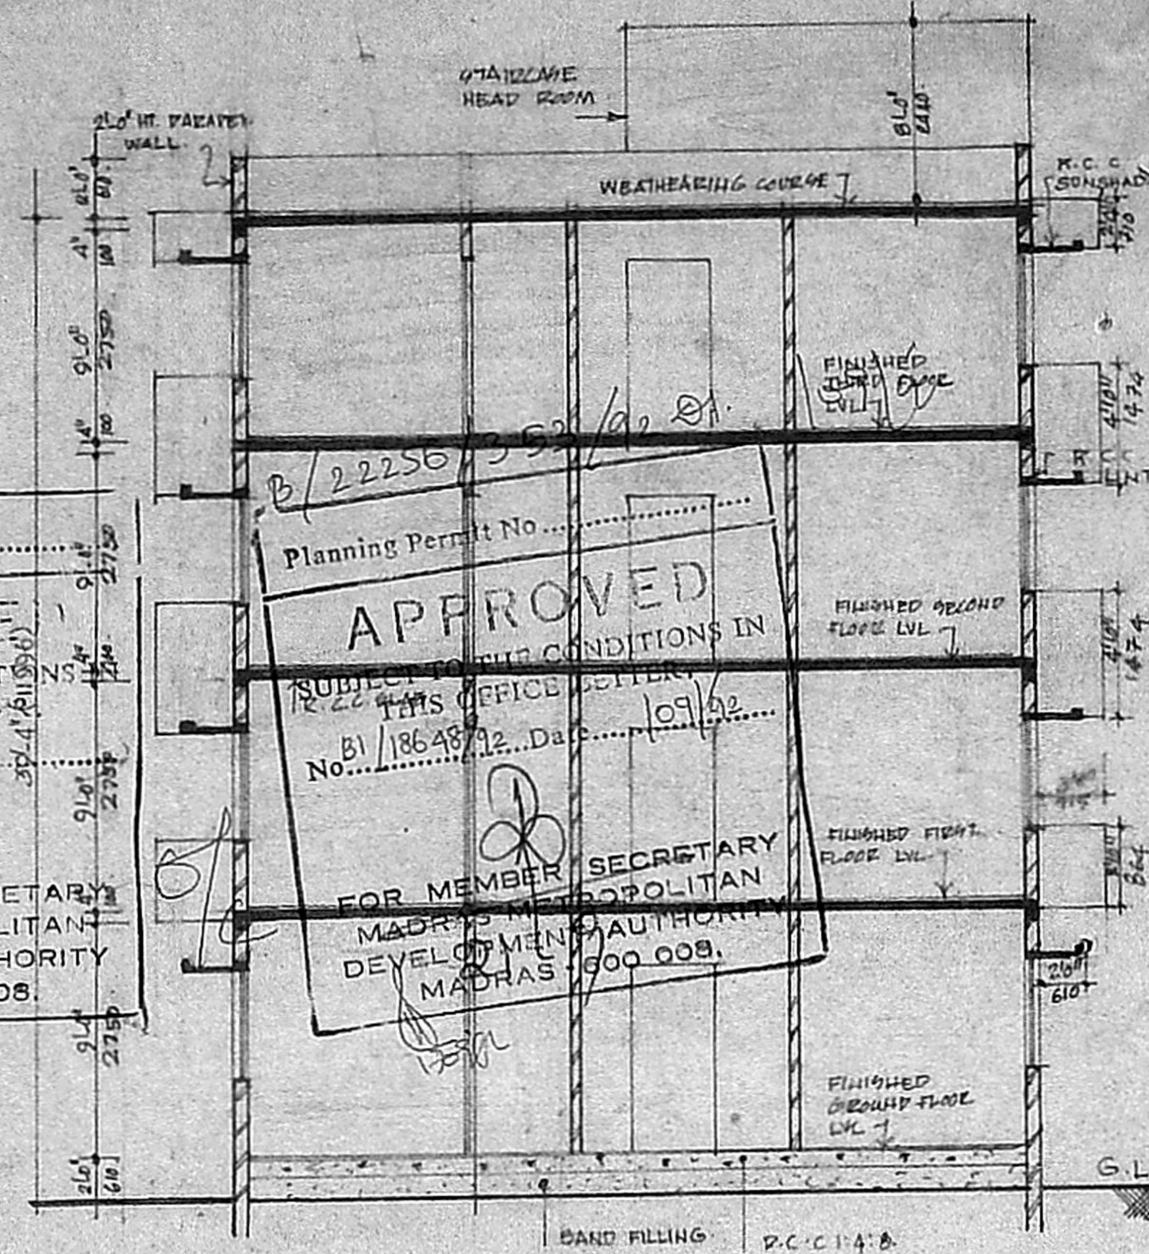


SECTION AA.

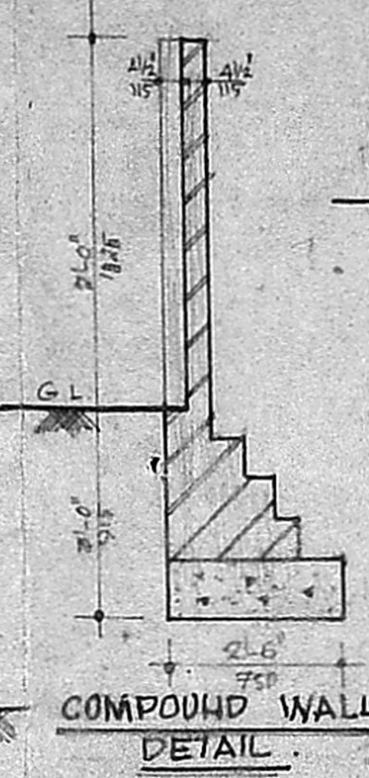


COMPOUND WALL DETAIL.

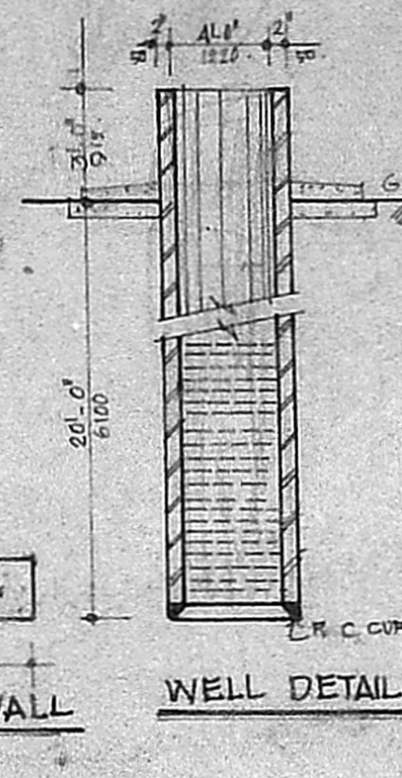


WELL DETAIL.

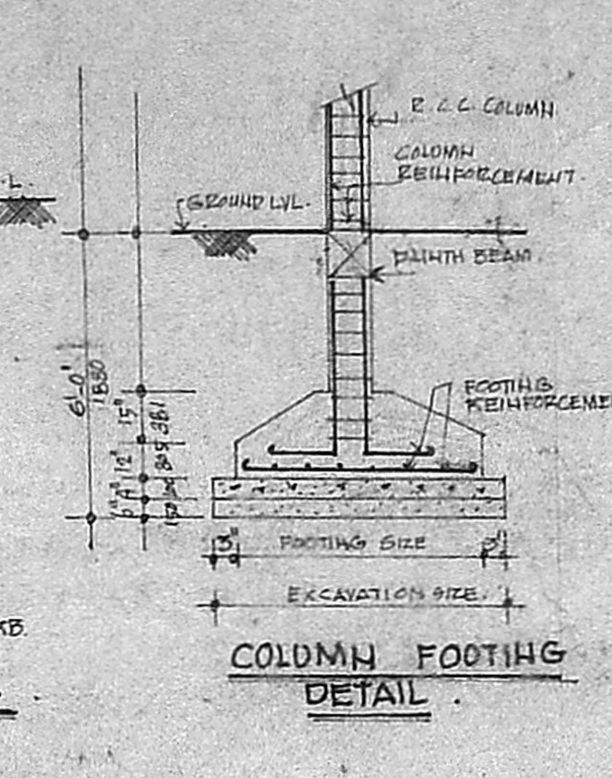


COLUMN FOOTING DETAIL.

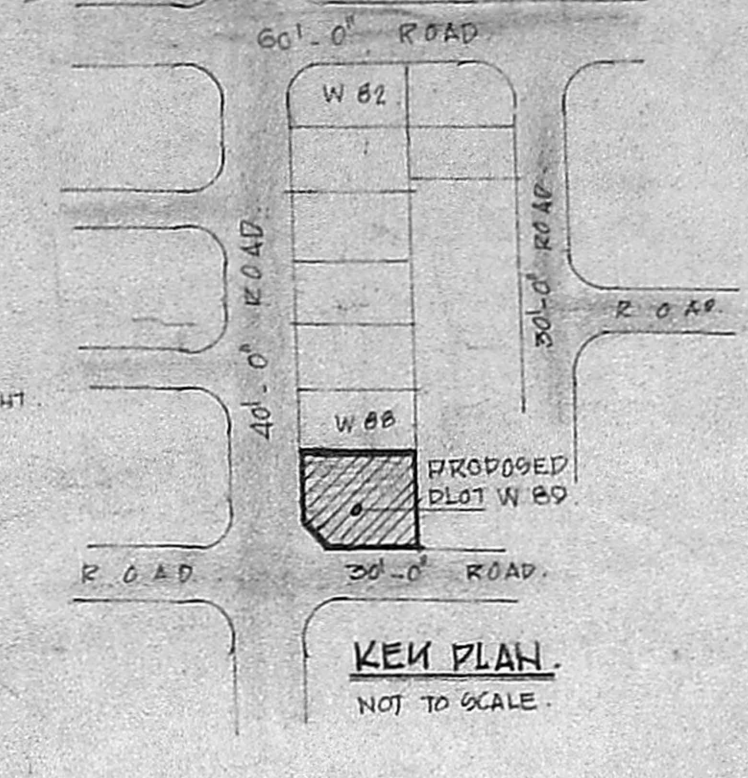


KEY PLAN. NOT TO SCALE.

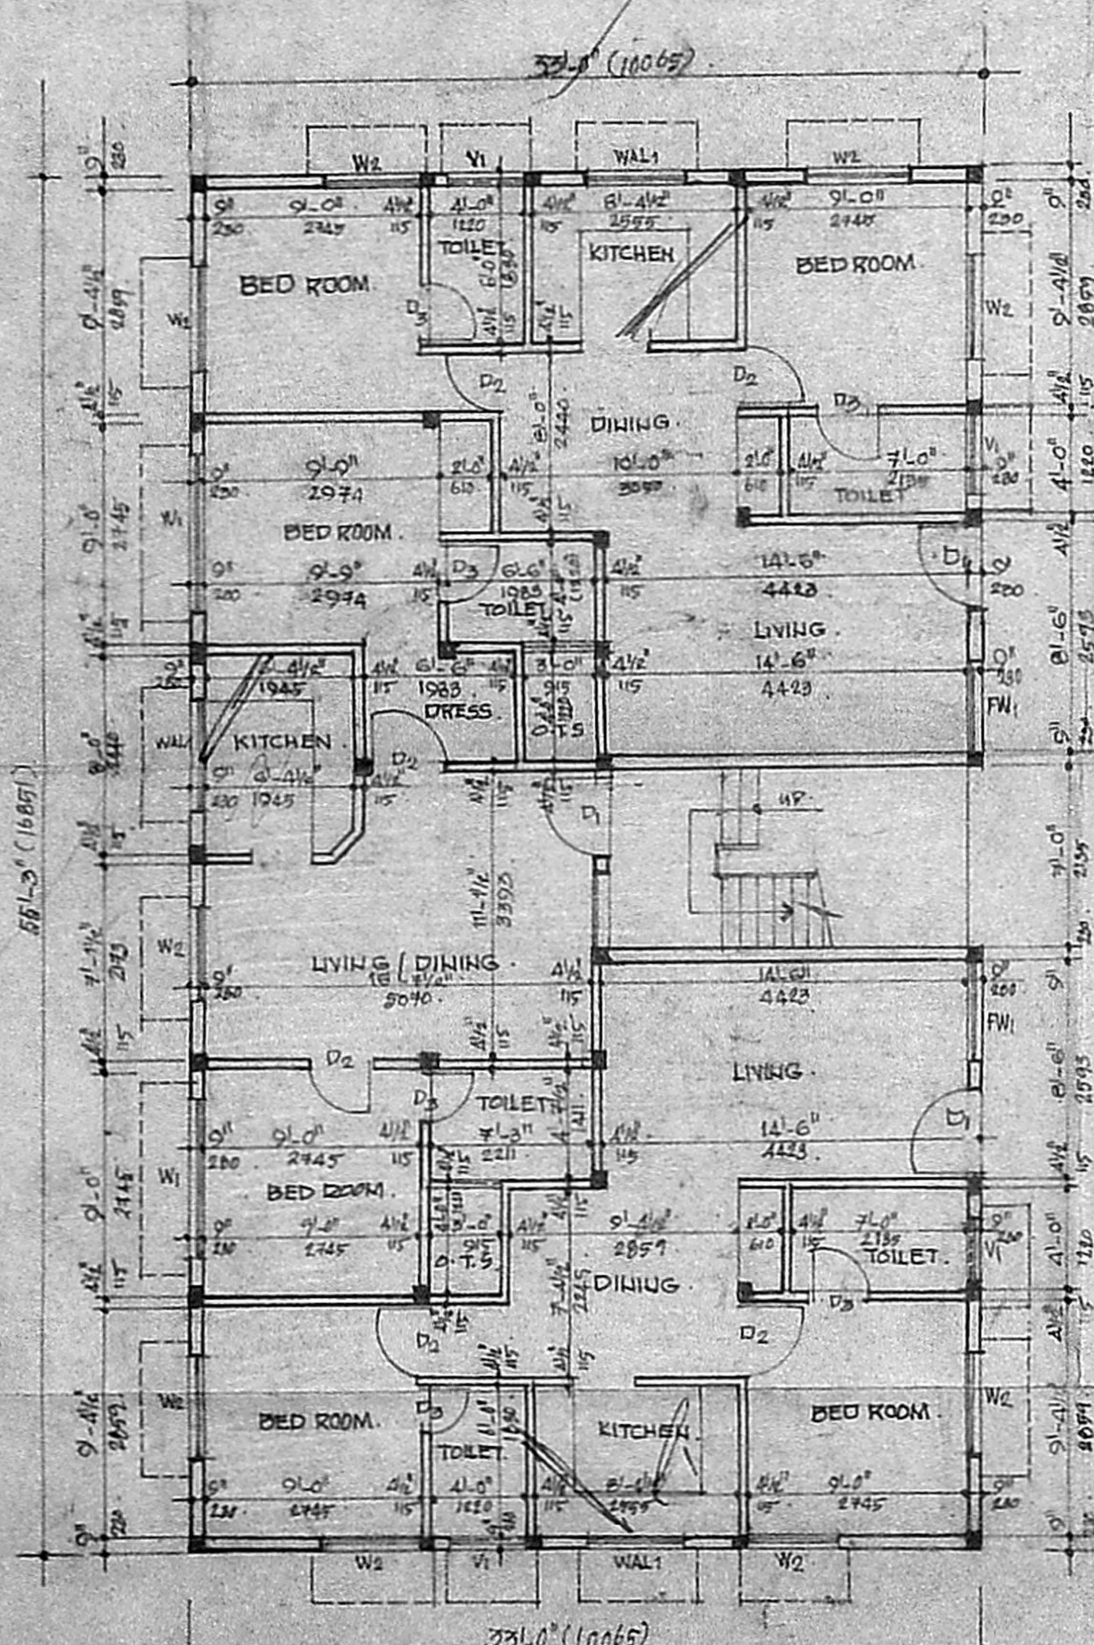


GROUND FLOOR PLAN.

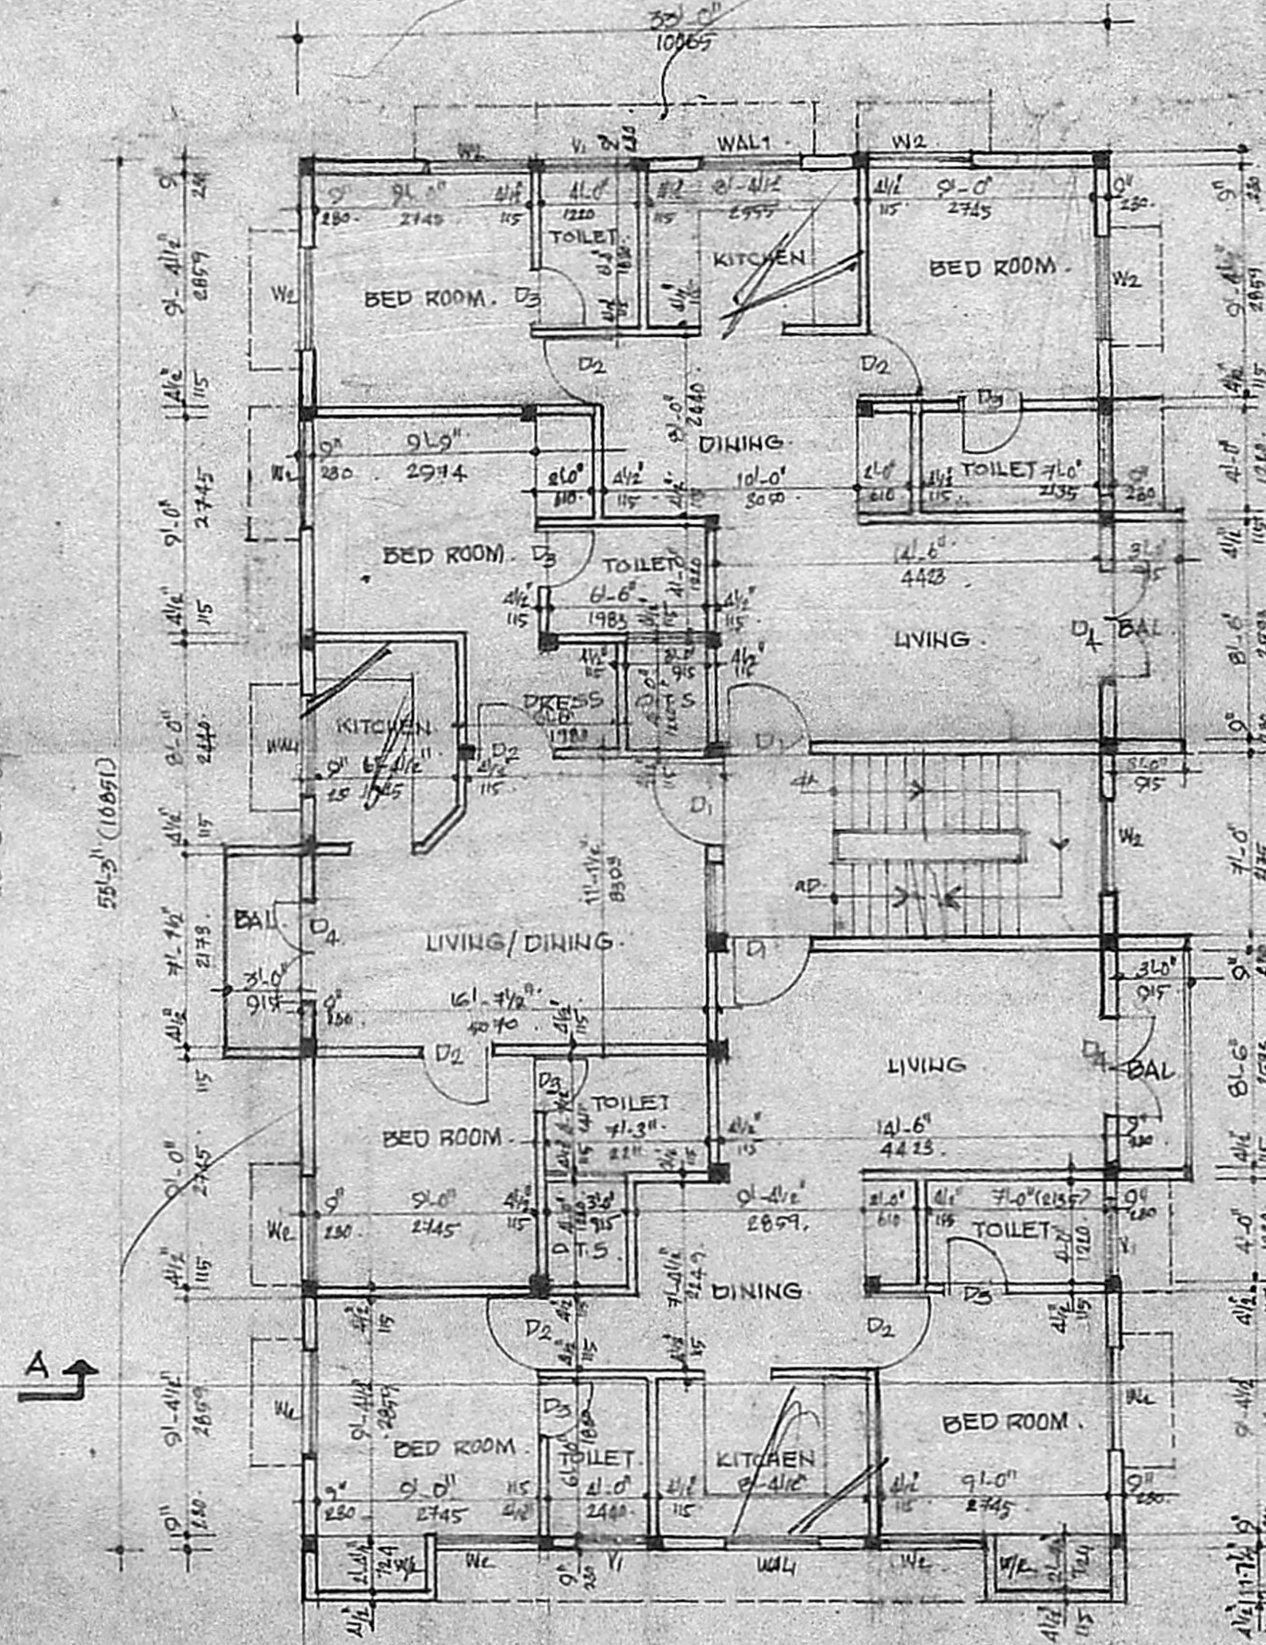

TYPICAL FLOOR PLAN.

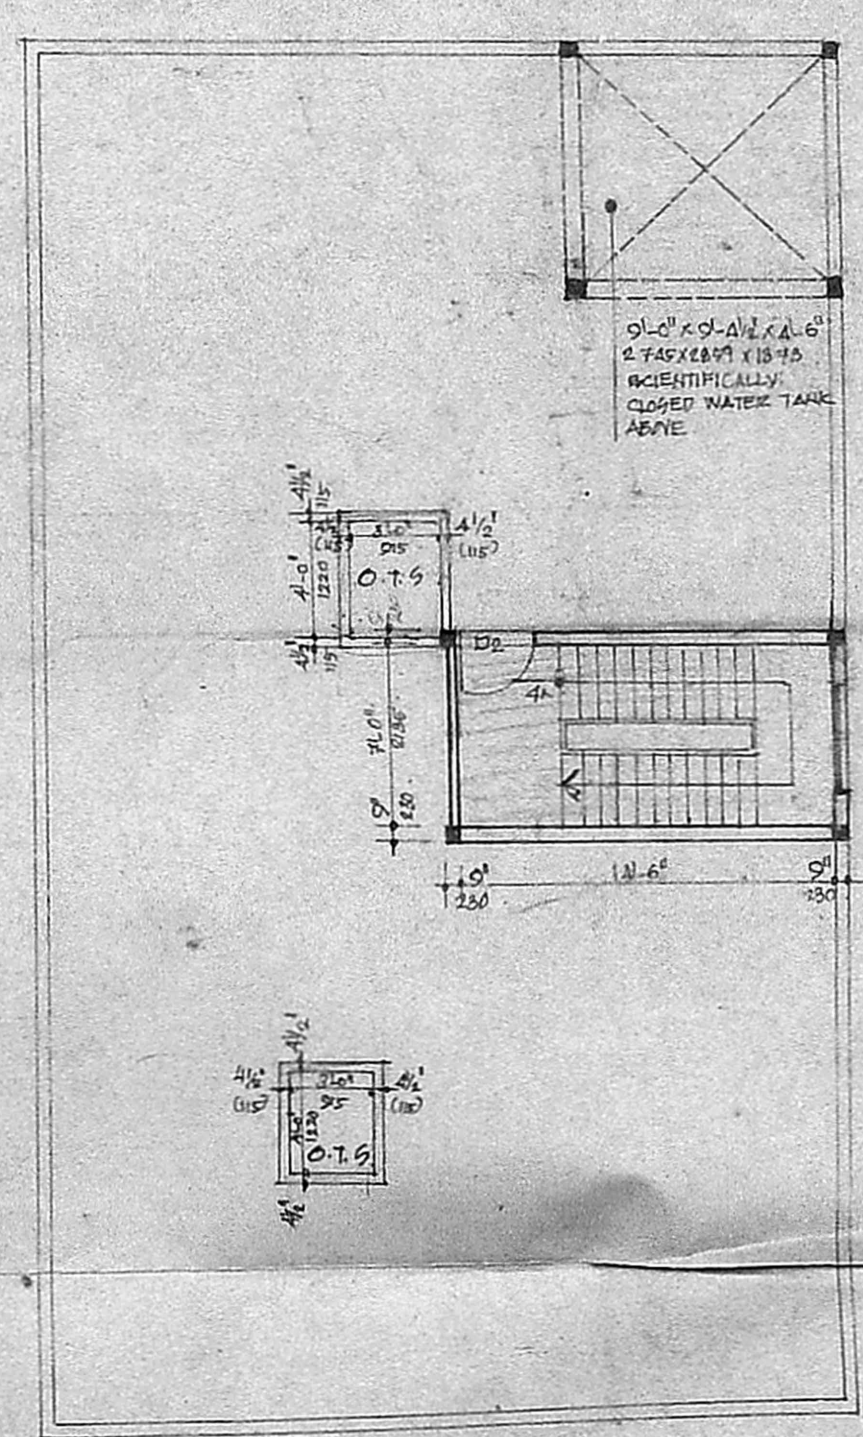

TERRACE FLOOR PLAN.

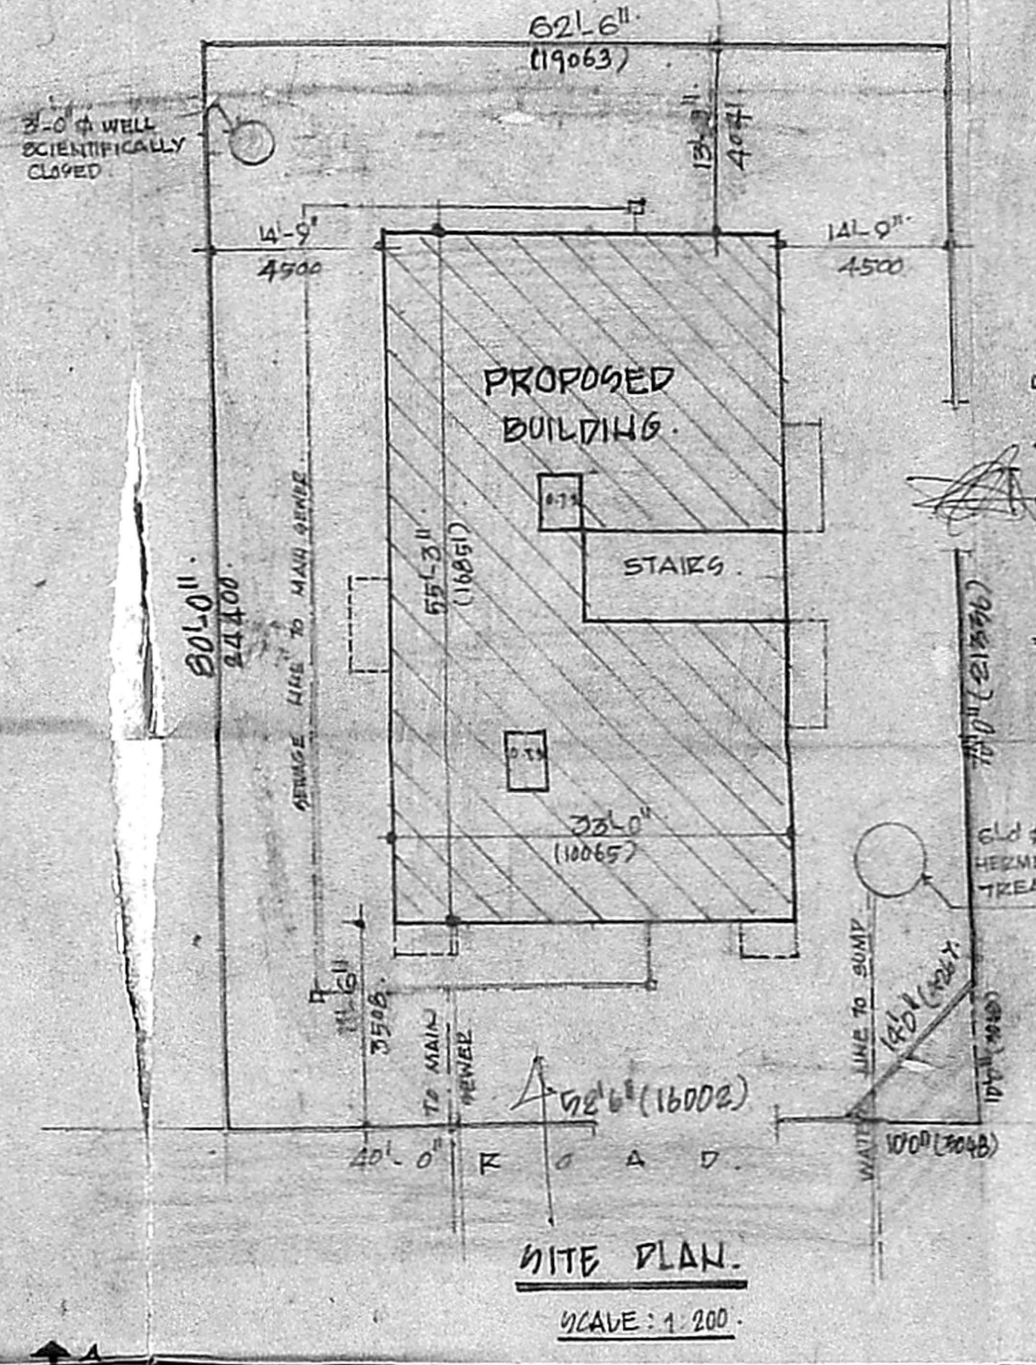

SITE PLAN. SCALE: 1:200.

33-0  
14-9  
14-9  
62-6

55-3  
13-3  
11-6  
80-0

R.P.  
19/5/92

**SPECIFICATIONS**

- R.C.C. COL. & FOOTINGS IN FOUNDATION.
- COLUMNS CONNECTED BY BEAMS.
- MOSAIC FLOORING.
- BRICKWORK IN BASEMENT AND SUPERSTRUCTURE IN C.M.S.

WALLS ARE PLASTERED WITH 1/2" OF ARE GUNTED BY 1/2" VAN 7 LITRE OF WHITE WASH. 1/2" LINTEL OVER DOORS & WINDOWS. 1/2" C.M.S. ROOFING IN TEAK WOOD. PARPET COVERED WITH 2" OF CEMENT CONCRETE. ALL ROOF WORKS IN CEMENT CONCRETE. SQUADRY. PAPER LINING 20/50 AND 20/40. PARPET WITH PROPER SLOPE.

2/6/92  
A.P. D.P.

**SCHEDULE OF JOINERY**

TYPE	SIZE	DESCRIPTION
D1	3-0x7-0	T.W. ENTRANCE DOOR.
D2	3-0x7-0	T.W. PANNELLED DOOR.
D3	2-6x7-0	T.W. FLOSH DOOR.
D4	4-0x7-0	T.W. GLAZED DOOR.
W1	4-0x4-6	T.W. GLAZED WINDOW.
W2	4-0x4-6	"
W3	3-3x4-6	"
FW	4-0x6-0	T.W. FRENCH WINDOW.
WALL1	4-0x3-0	ALD GLAZED WINDOW.
W1	3-0x2-0	T.W. GLAZED VENTILATORS.

PROPOSED FLATS AT PLOT NO W 89 ANNANAGAR WESTERN EXTN.

SCALE: 1/4" = 1'-0"  
DATE: 30th January 92  
CONSULTANT: S. THIRUVENGADAM, A 20, ANNANAGAR MADRAS 102.

**AREA STATEMENT**

	sq.ft.	sq.m.
GROUND FLOOR	1799	167.17
FIRST FLOOR	1900	176.57
SECOND FLOOR	1900	176.97
THIRD FLOOR	1900	176.97
TOTAL AREA	7499	696.68
F.S.I.	1.49	

**COLOUR CODE REFERENCE**

PROPOSED	[Hatched Box]
ROAD	[Solid Box]
PLOT BOUNDARY	[Dotted Box]

A. Ramani

OWNER'S SIGNATURE

S. Thiruvengadam M.E.M.T. Street 1, CLAES I. L.S. NO. 137, A-54, ANNA NAGAR, MADRAS-600 102.

LICENCED SURVEYOR.