




ROAD SIDE ELEVATION

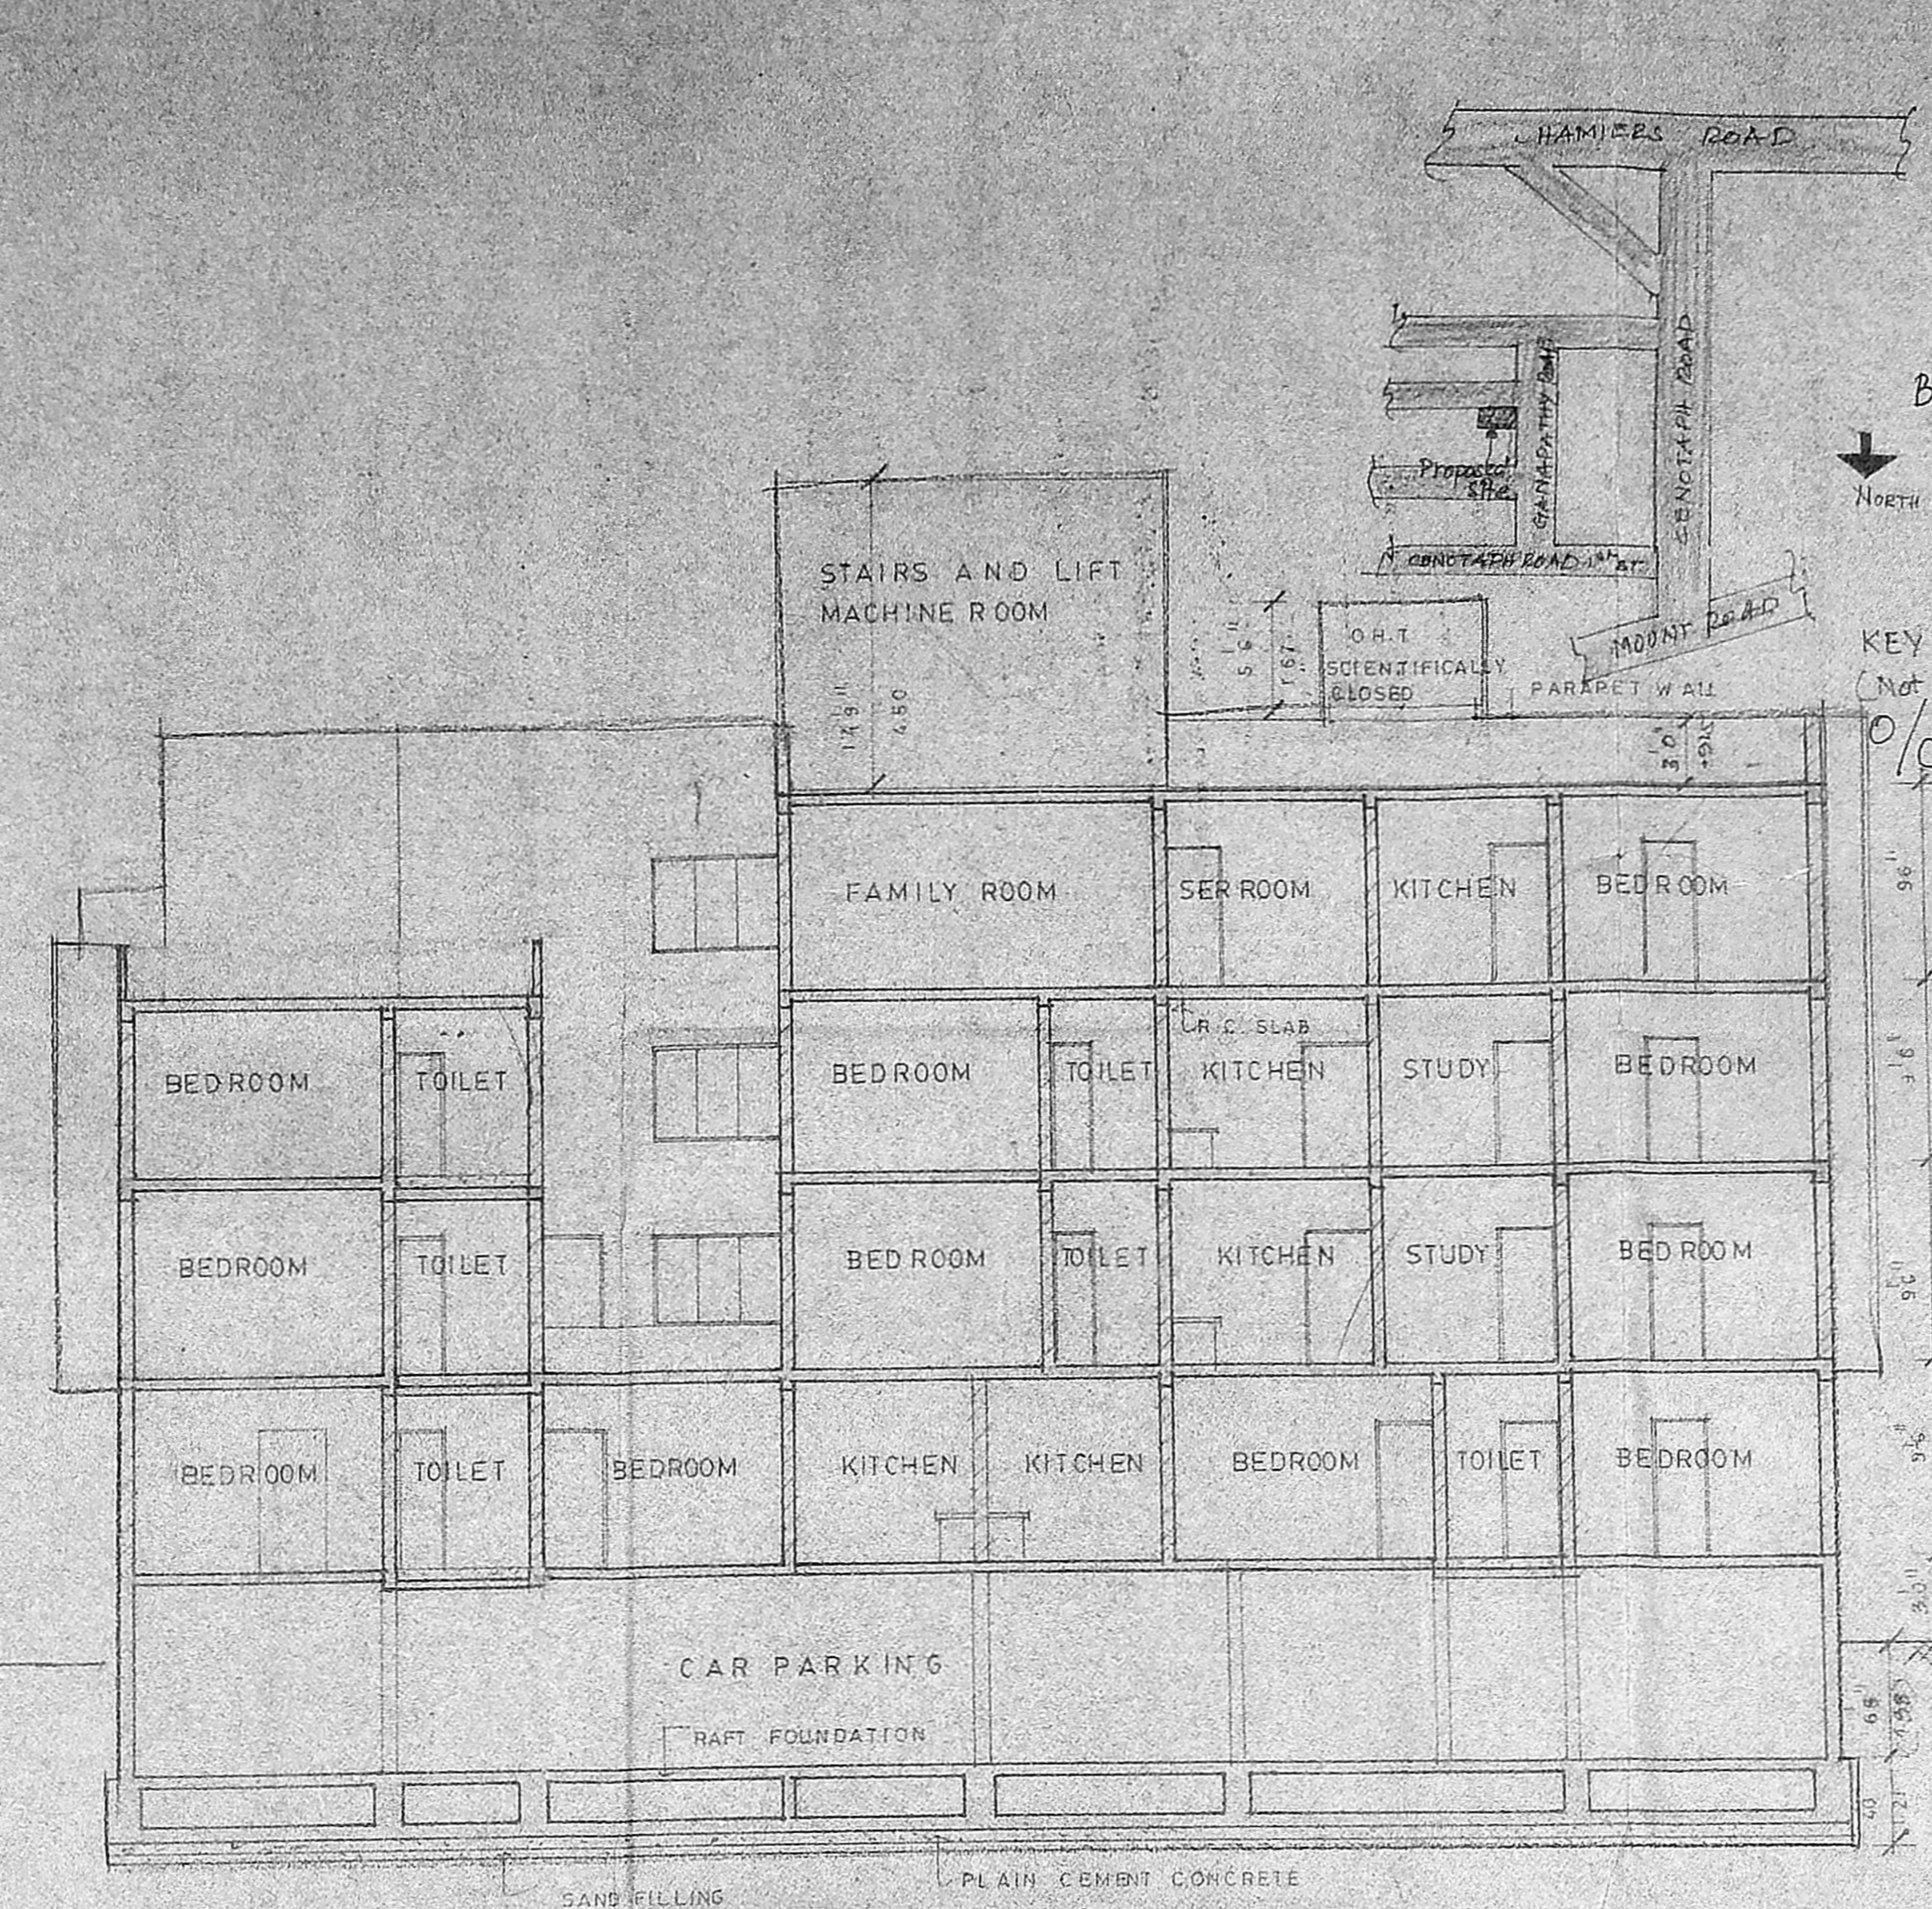


SECTION A-A

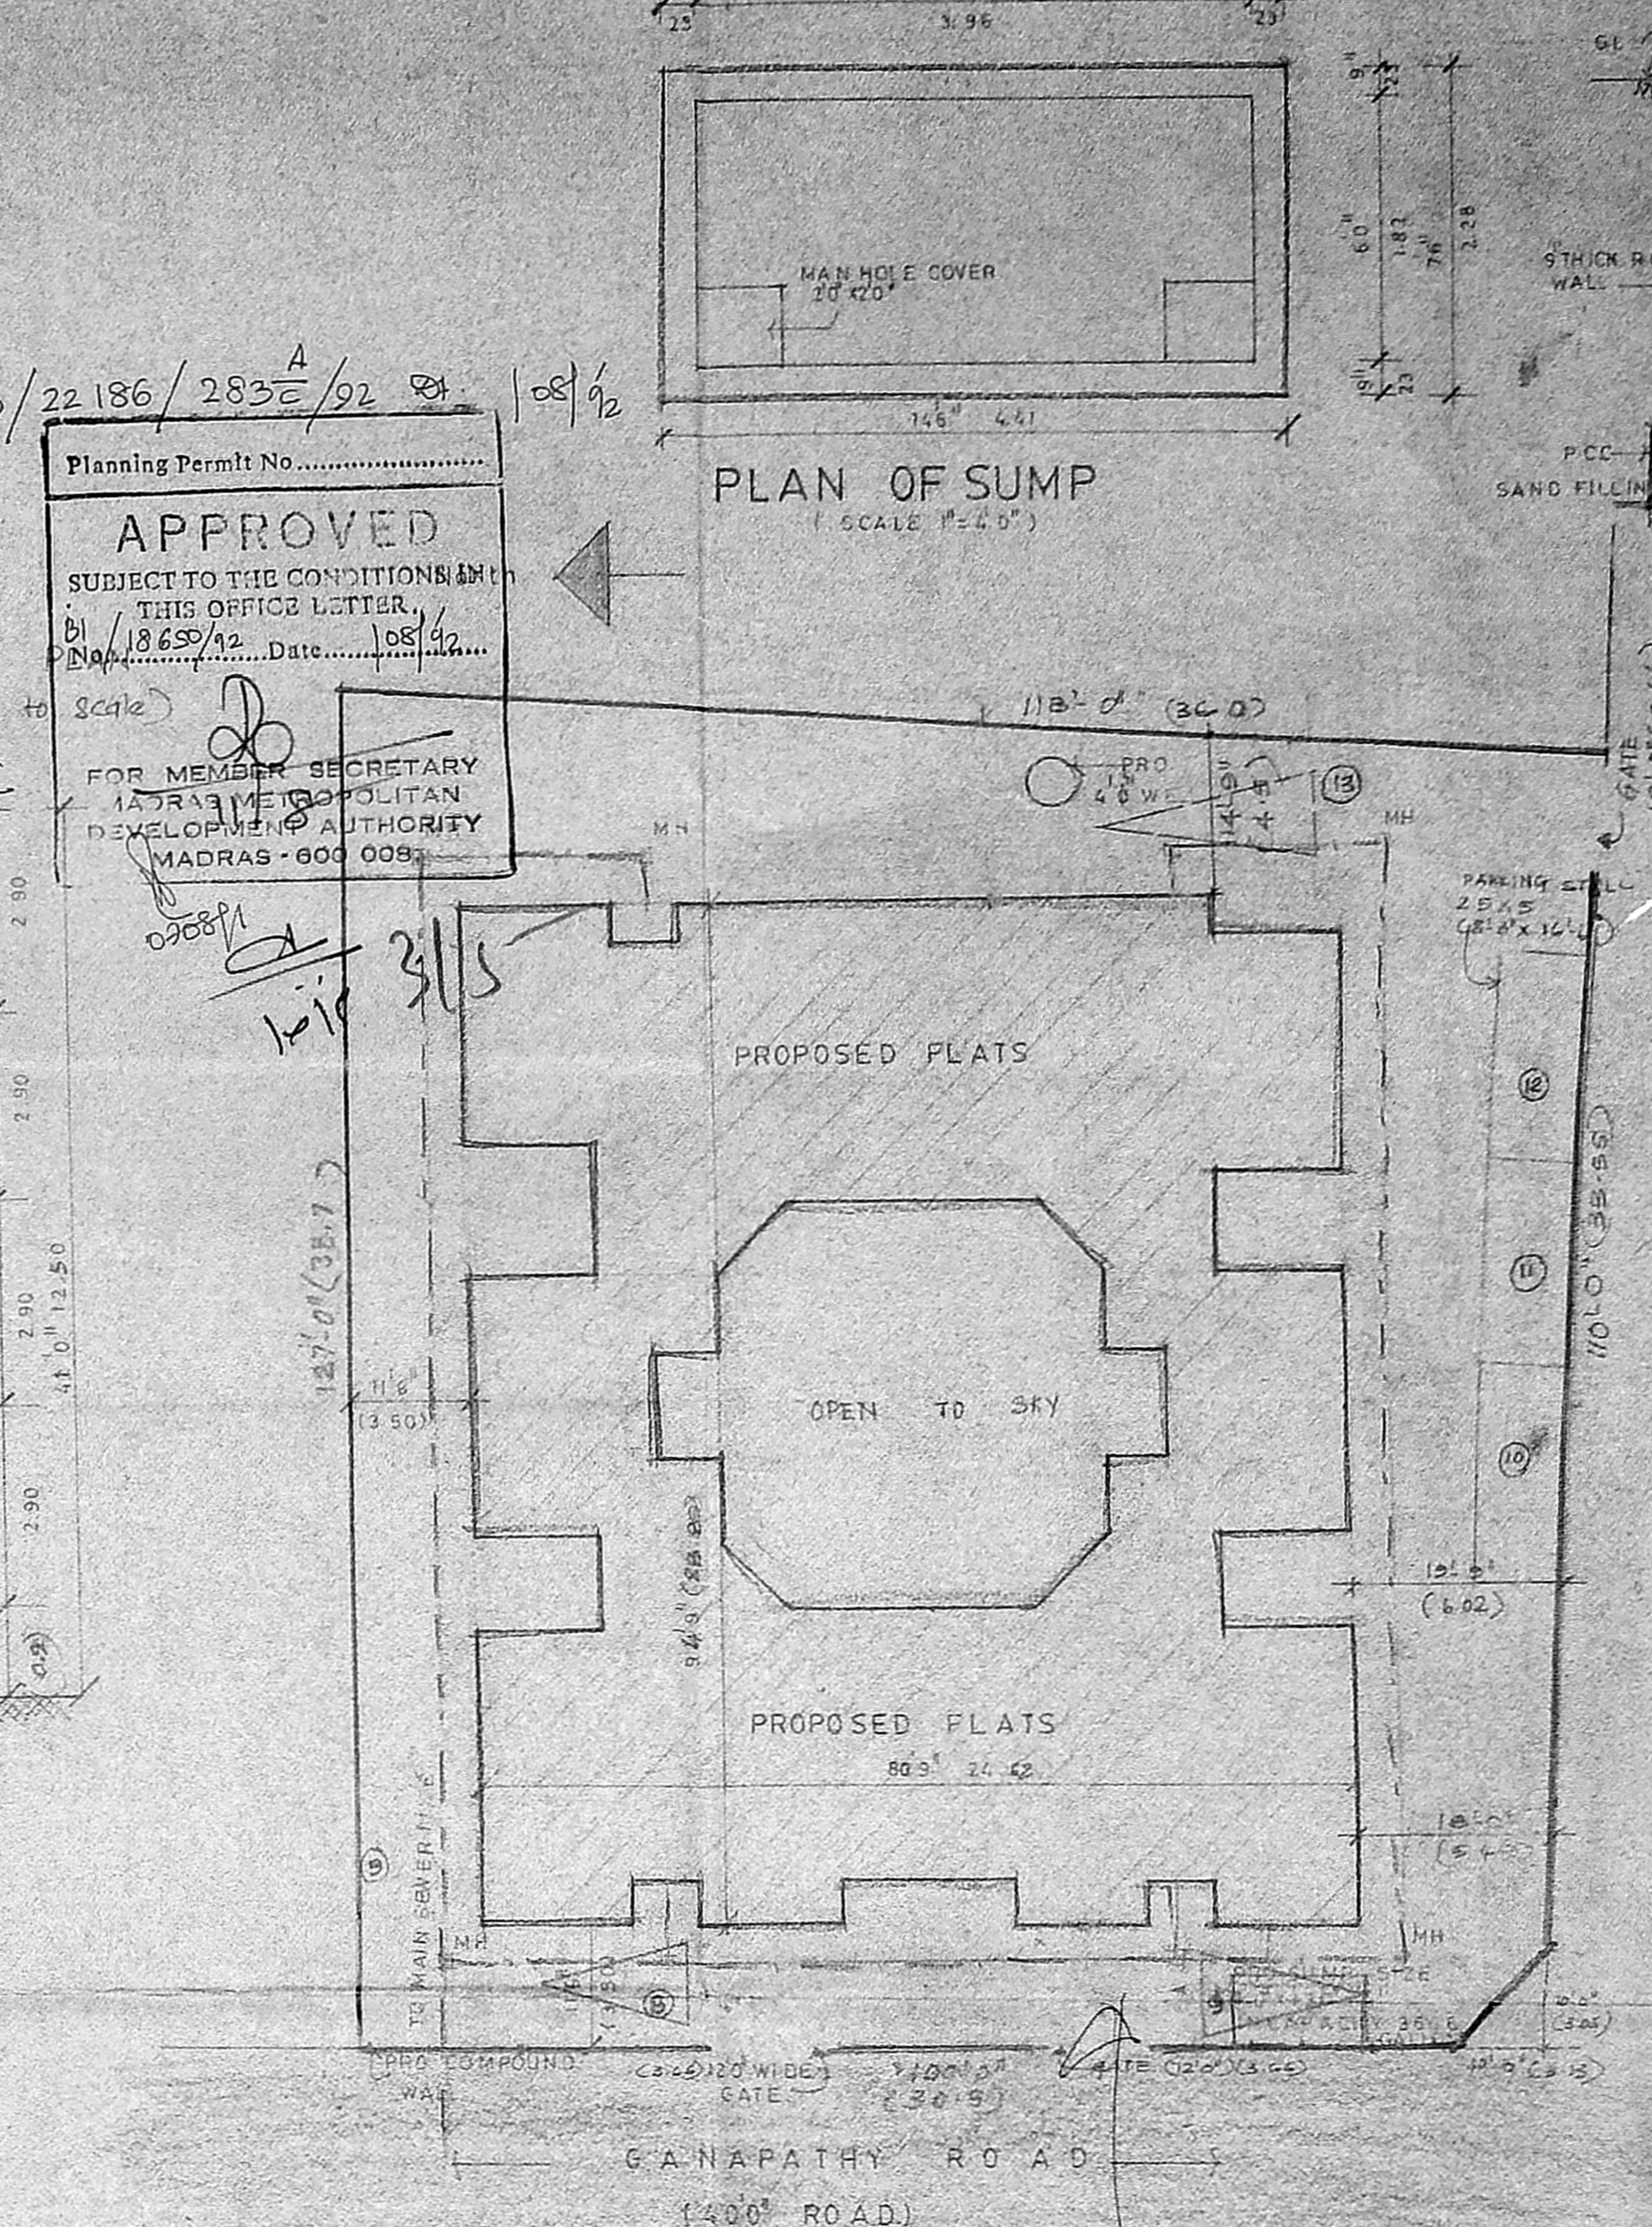

SITE PLAN/GROUND FLOOR PLAN

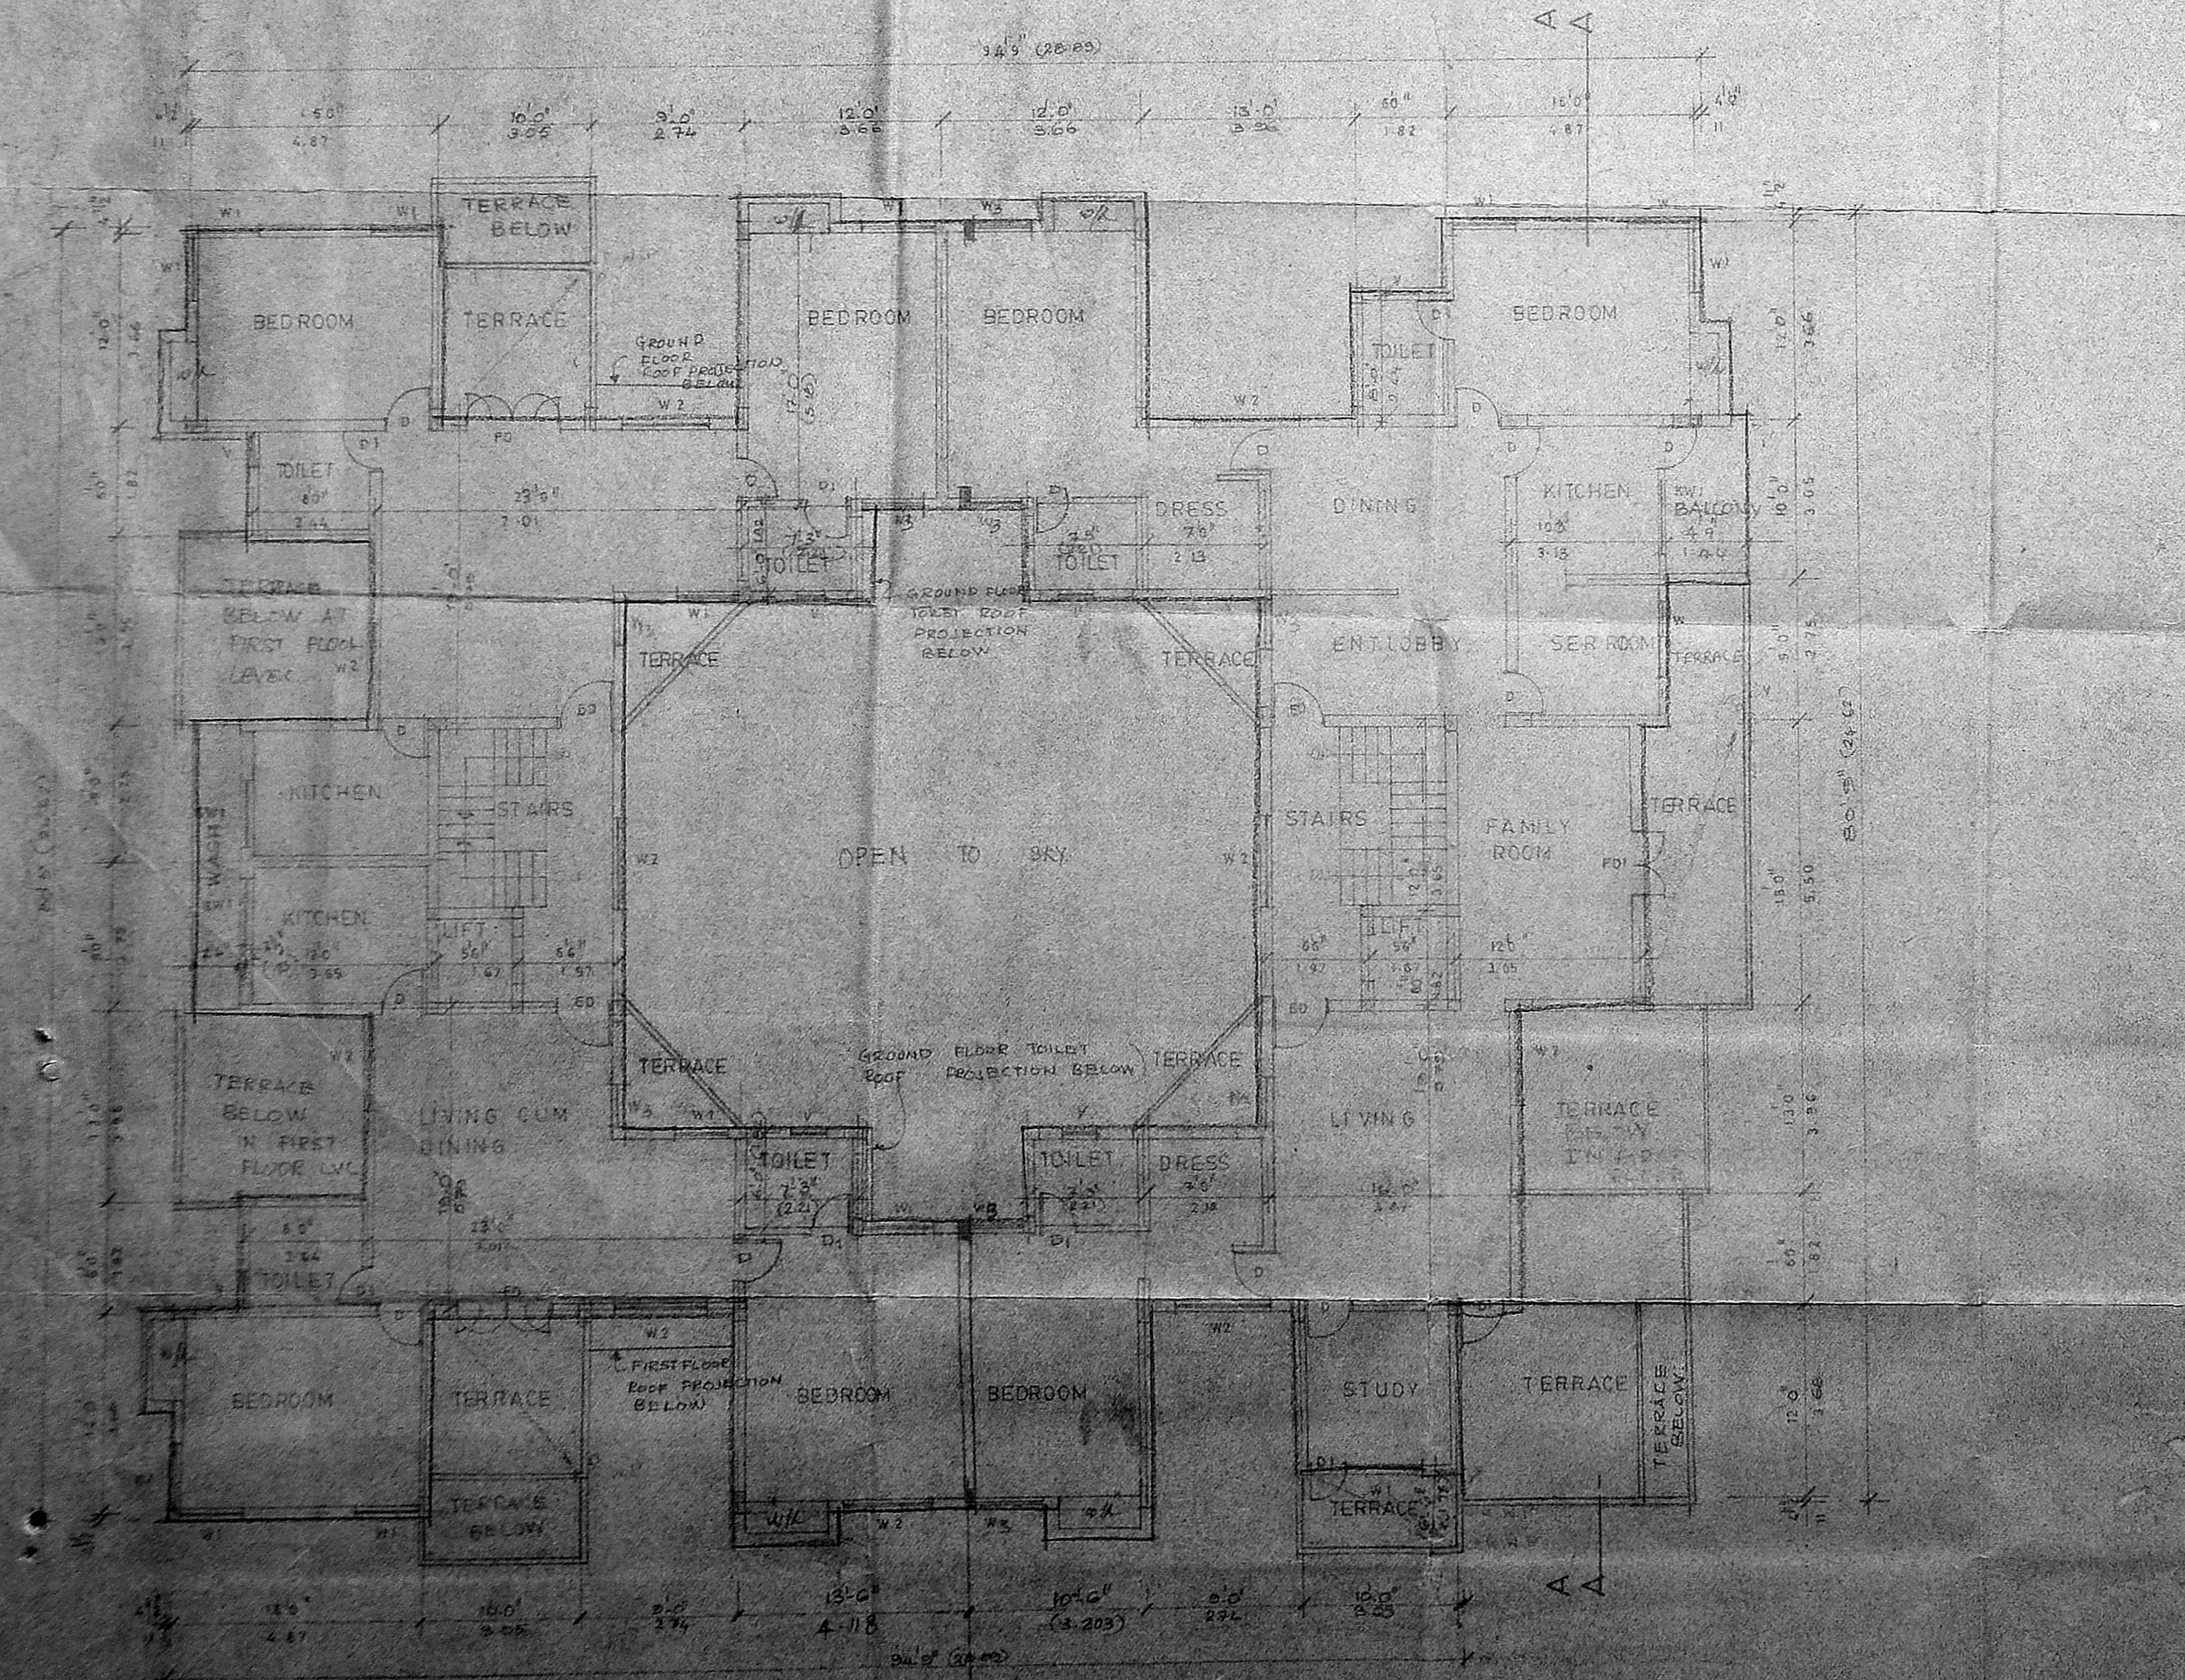

THIRD FLOOR PLAN

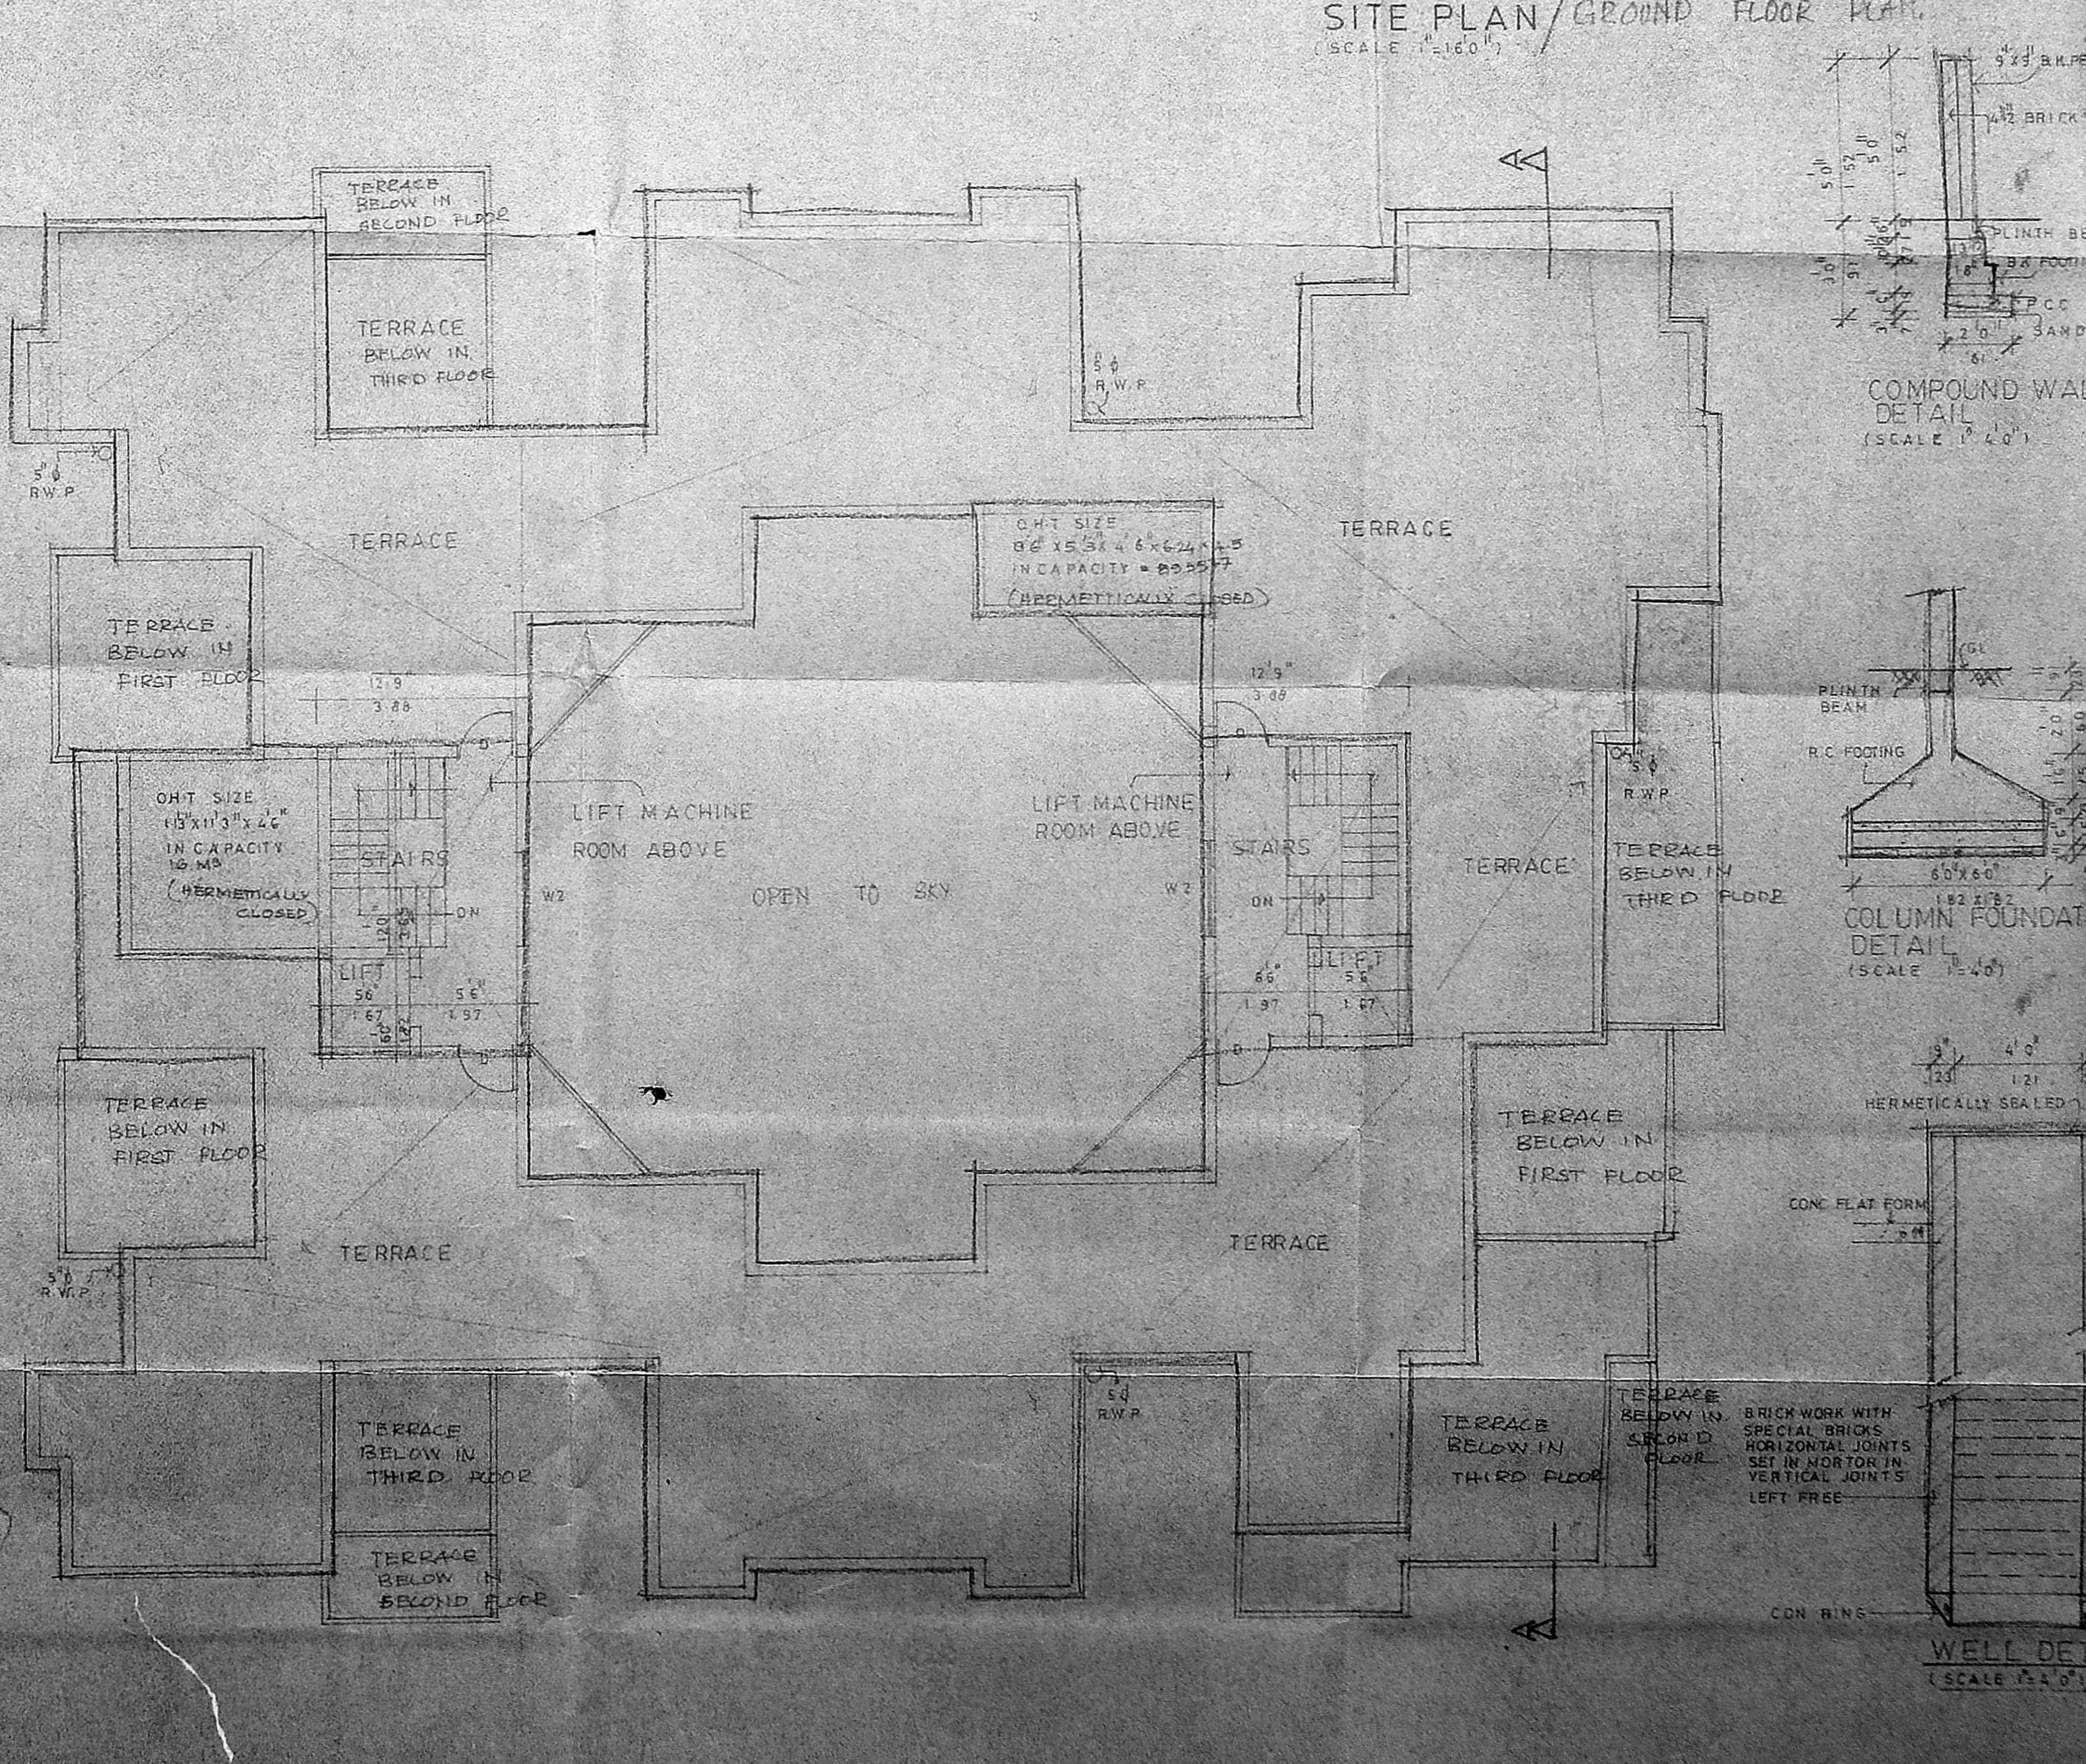

TERRACE FLOOR PLAN

Planning Permit No. B/22186/203/92  
**APPROVED**  
 SUBJECT TO THE CONDITIONS IN THIS OFFICE LETTER  
 DATED 18.09.92. Date: 08/11/92  
 FOR MEMBER SECRETARY  
 TAMIL NADU METROPOLITAN DEVELOPMENT AUTHORITY  
 MADRAS-600 009

MMDA (B)/PP No. C.No. 3/24562/91  
 PART II  
 SECTION OF SUMP  
 SCALE 1/20  
 AREA STATEMENT: D.P.

1. AREA STATEMENT: D.P.

PLOT AREA	= 14022 sqm (1304.4m <sup>2</sup> )
BASEMENT FLOOR AREA	= 665.54m <sup>2</sup> (717.7m <sup>2</sup> )
GROUND FLOOR AREA	= 5220.28m <sup>2</sup> (5627.3m <sup>2</sup> )
FIRST FLOOR AREA	= 5431.37m <sup>2</sup> (5843.3m <sup>2</sup> )
SECOND FLOOR AREA	= 5290.24m <sup>2</sup> (5697.6m <sup>2</sup> )
THIRD FLOOR AREA	= 4822.40m <sup>2</sup> (5181.6m <sup>2</sup> )
TOTAL BUILT UP AREA	= 21023.61m <sup>2</sup> (22534.7m <sup>2</sup> )
PLOT COVERAGE	= 29.16%
F.S.I. AREA	= 21023.61
ALLOWED F.S.I. AREA	= 21023.61
PROVIDED F.S.I. AREA	= 21023.61
PARKING PROVIDED	= 13 Nos.

SCHEDULE OF JOINERY

TYPE DESCRIPTION	SIZE NOS
ED T.W. ENTRANCE DOOR	3(275)
D T.W. PANEL DOOR	10(27)
D1 DO	2(147)
W1 T.W. GLAZED WINDOW	4(245)
W2 DO	6(245)
W3 DO	2(215)
V T.W. VENTILATOR	10(13)
FD T.W. GLAZED DOOR	4(175)

COLOR INDICATION

- PROP. WALL
- ROAD
- SEWER LINE
- BOUNDARY

NORTH POINTS

OWNERS SIGNATURE / AGENT

*(Signature)*

M. NATARAJ VENKAT  
 ARCHITECT  
 62 C.P. RAMASWAMY ROAD  
 ANAPART  
 MADRAS - 600018  
 TEL: 457 465

JOB TITLE  
**PROPOSED FLATS IN DOOR No. 22 & 23**  
 R.S. No. 3847/593847/12.16.17.18 &  
 21 AT GANAPATHY ROAD  
 MYLAPORE VILLAGE MADRAS 18

DRAWING TITLE  
**CORPORATION DRAWING**

DRAWN: ALS  
 CHECKED: 91

SCALE: ONE

ALS 226  
 91

SCHEDULE OF JOINERY		
TYPE/DESCRIPTION	SIZE	NO.
ED	T.W. ENTRANCE DOOR	34x70
D	T.W. PANEL DOOR	36x70
D1	DO	26x70
W1	T.W. GLAZED WINDOW	40x48
W2	DO	40x48
V	T.W. VENTILATOR	20x35
V1	DO	20x20
V2	DO	20x20
W3	T.W. GLAZED WINDOW	24x48

MMDA (B)/PP NO. 51/24.562/91  
 C.No. 51/24.562/91  
 PART II

COLOUR INDICATION  
 Seruuney  
 NORTH POINT  
 U.P.

R. VENKATA SAO  
 OWNER'S SIGNATURE / POWER AGENT

V.S. NATARAJ, ARCHT.  
 Architect License No. 385-2/55  
 62, C.P. RAMASWAMY ROAD  
 LICEN. MADRAS-18. PH. 457455

SING. REVISION

Nataraj & Venkat  
 Architects  
 62, C. P. Ramaswamy Road,  
 Alwarpet,  
 Madras - 18.  
 Tel. 457 455.

JOB TITLE  
 PROPOSED FLATS IN DOOR No.22 &23  
 S.No. 3847/50, 3847/12, 16, 17, 18 &  
 21 AT GANAPATHY ROAD  
 MYLAPORE VILLAGE MADRAS 18

DRAWING TITLE  
 CORPORATION DRAWING.  
 FLOOR PLAN.


DRAWN  
 P. MANO.  
 SCALE 1" = 8' - 0".  
 91

CHECKED  
 DATE 12-06-'91


ALS 226 005

B/22186/283 C/92 dt 10/8/92


Planning Permit No. ....  
**APPROVED**  
 SUBJECT TO THE CONDITIONS IN  
 THIS OFFICE LETTER.  
 B/18650/12 Date 10/8/92  
 FOR MEMBER SECRETARY  
 MADRAS METROPOLITAN  
 DEVELOPMENT AUTHORITY  
 MADRAS 600 009, W3

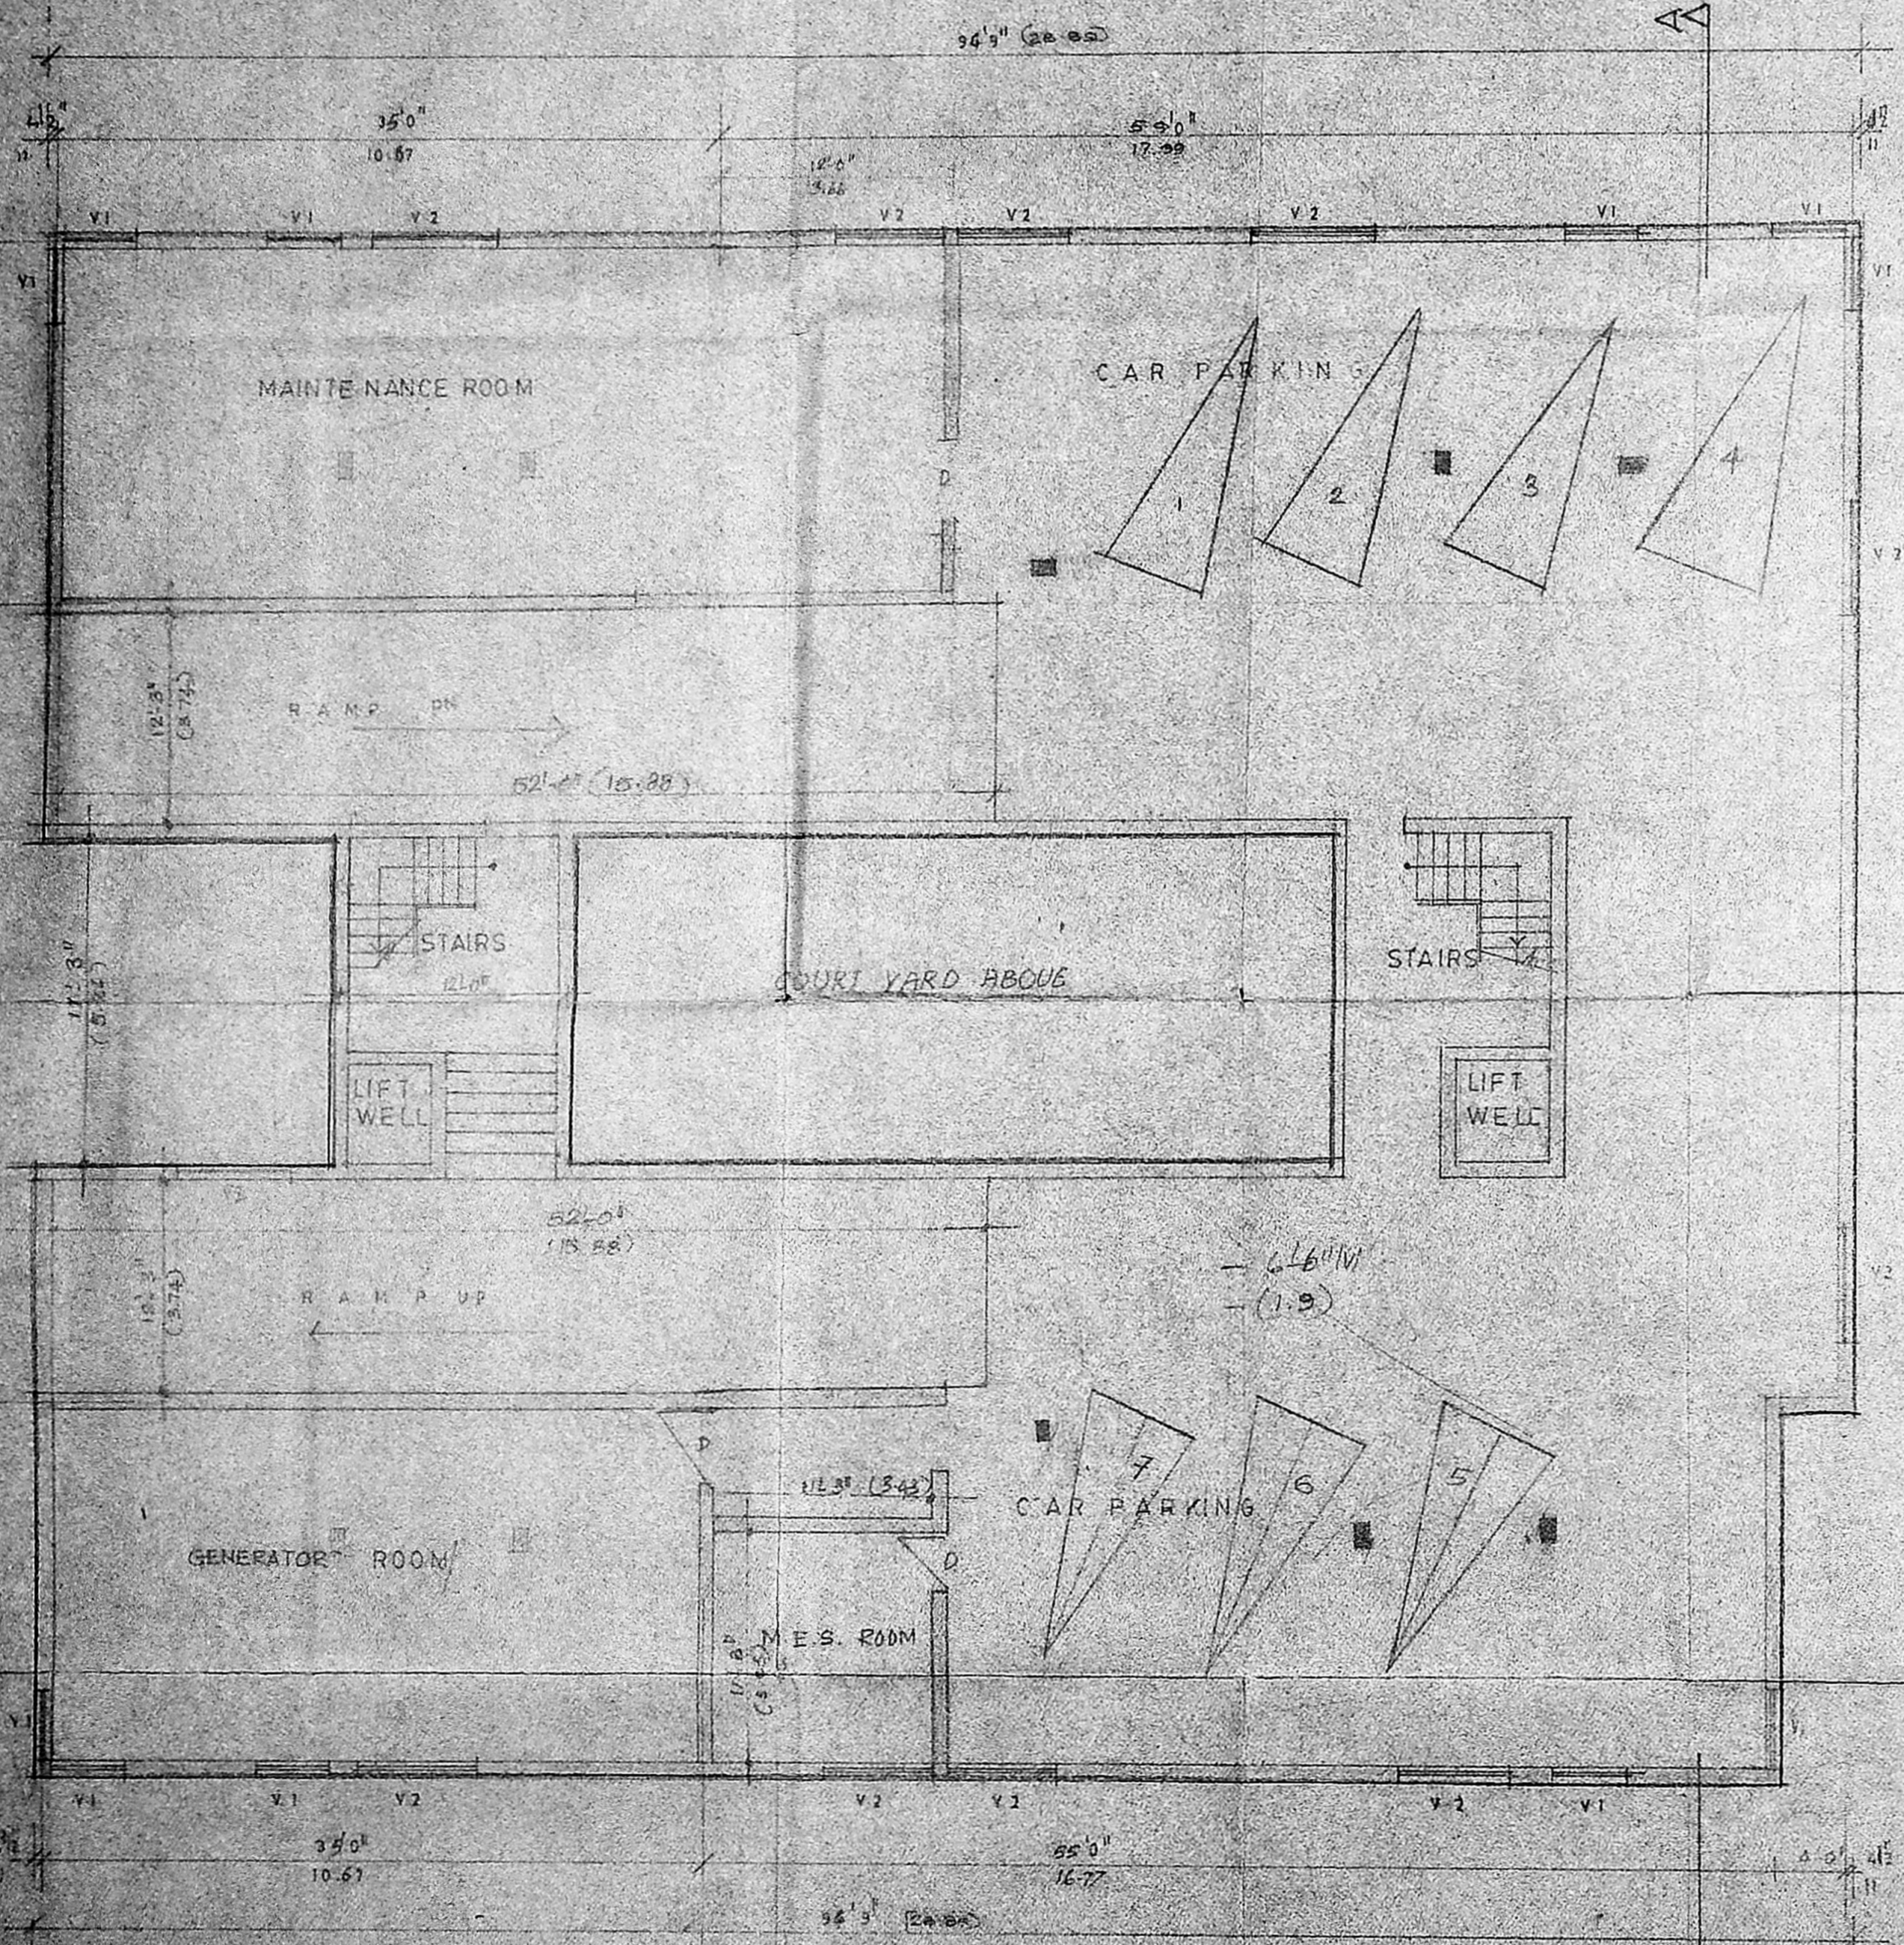


BASEMENT FLOOR PLAN

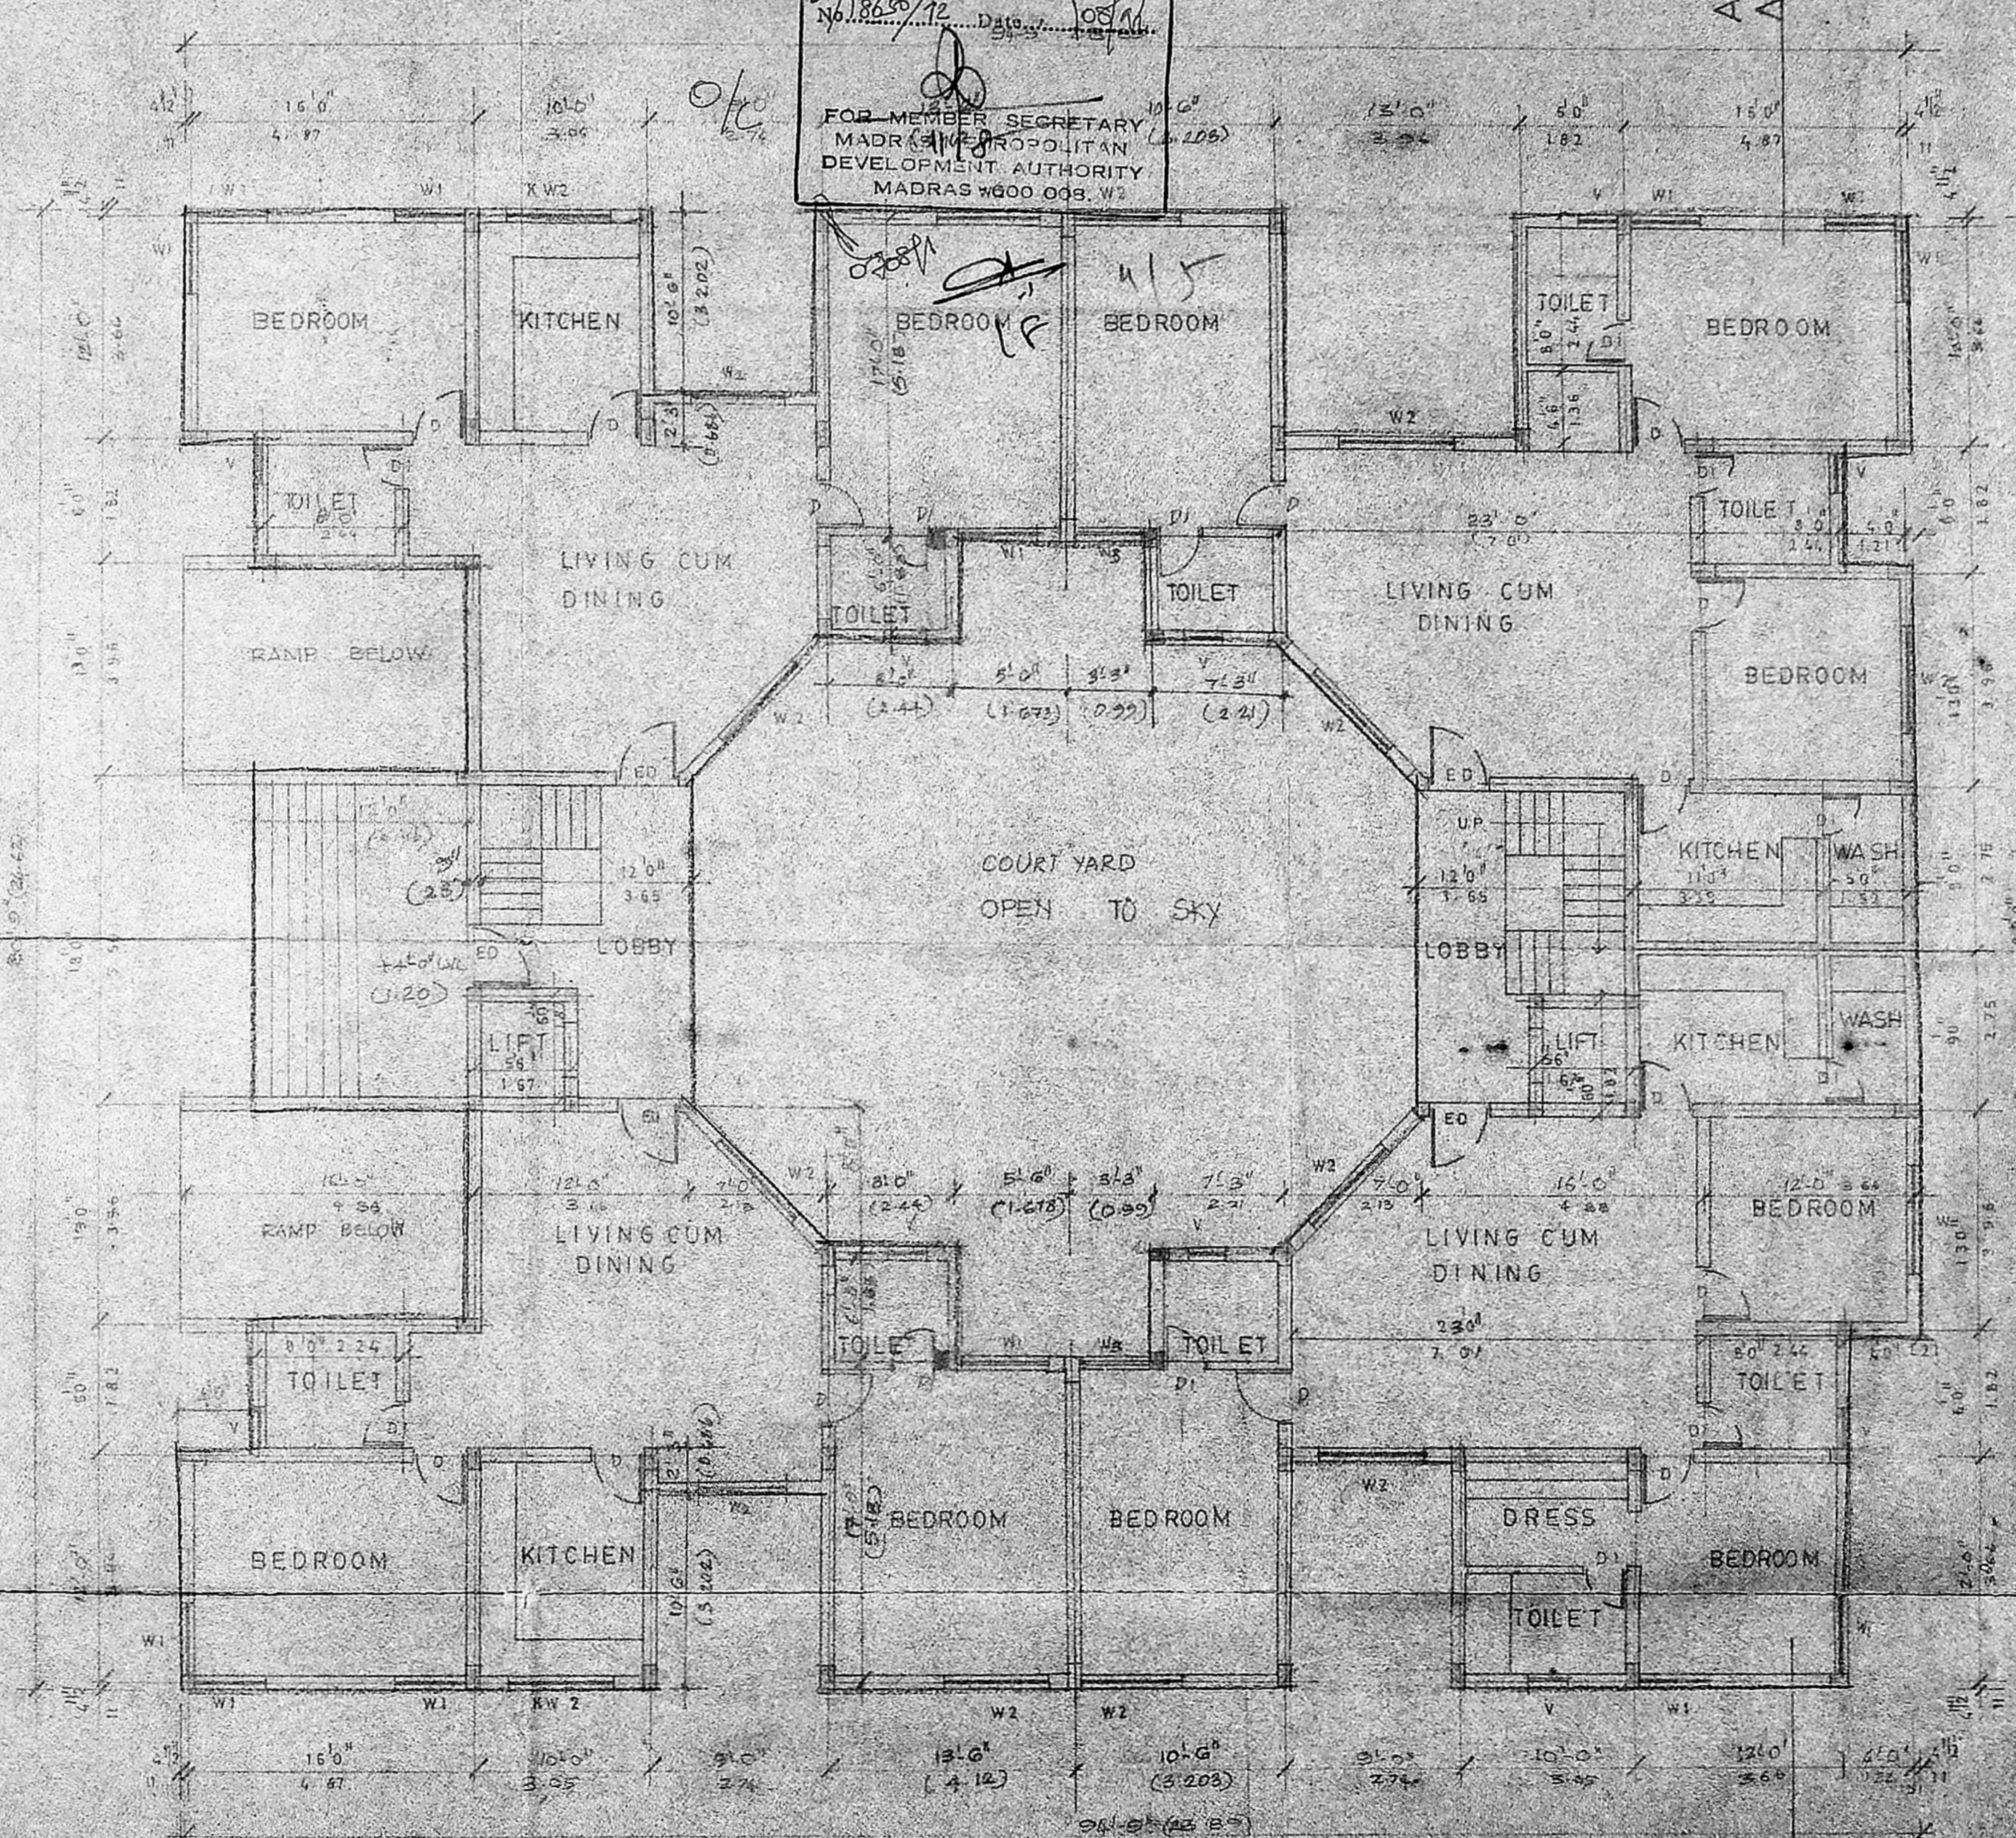

GROUND FLOOR PLAN

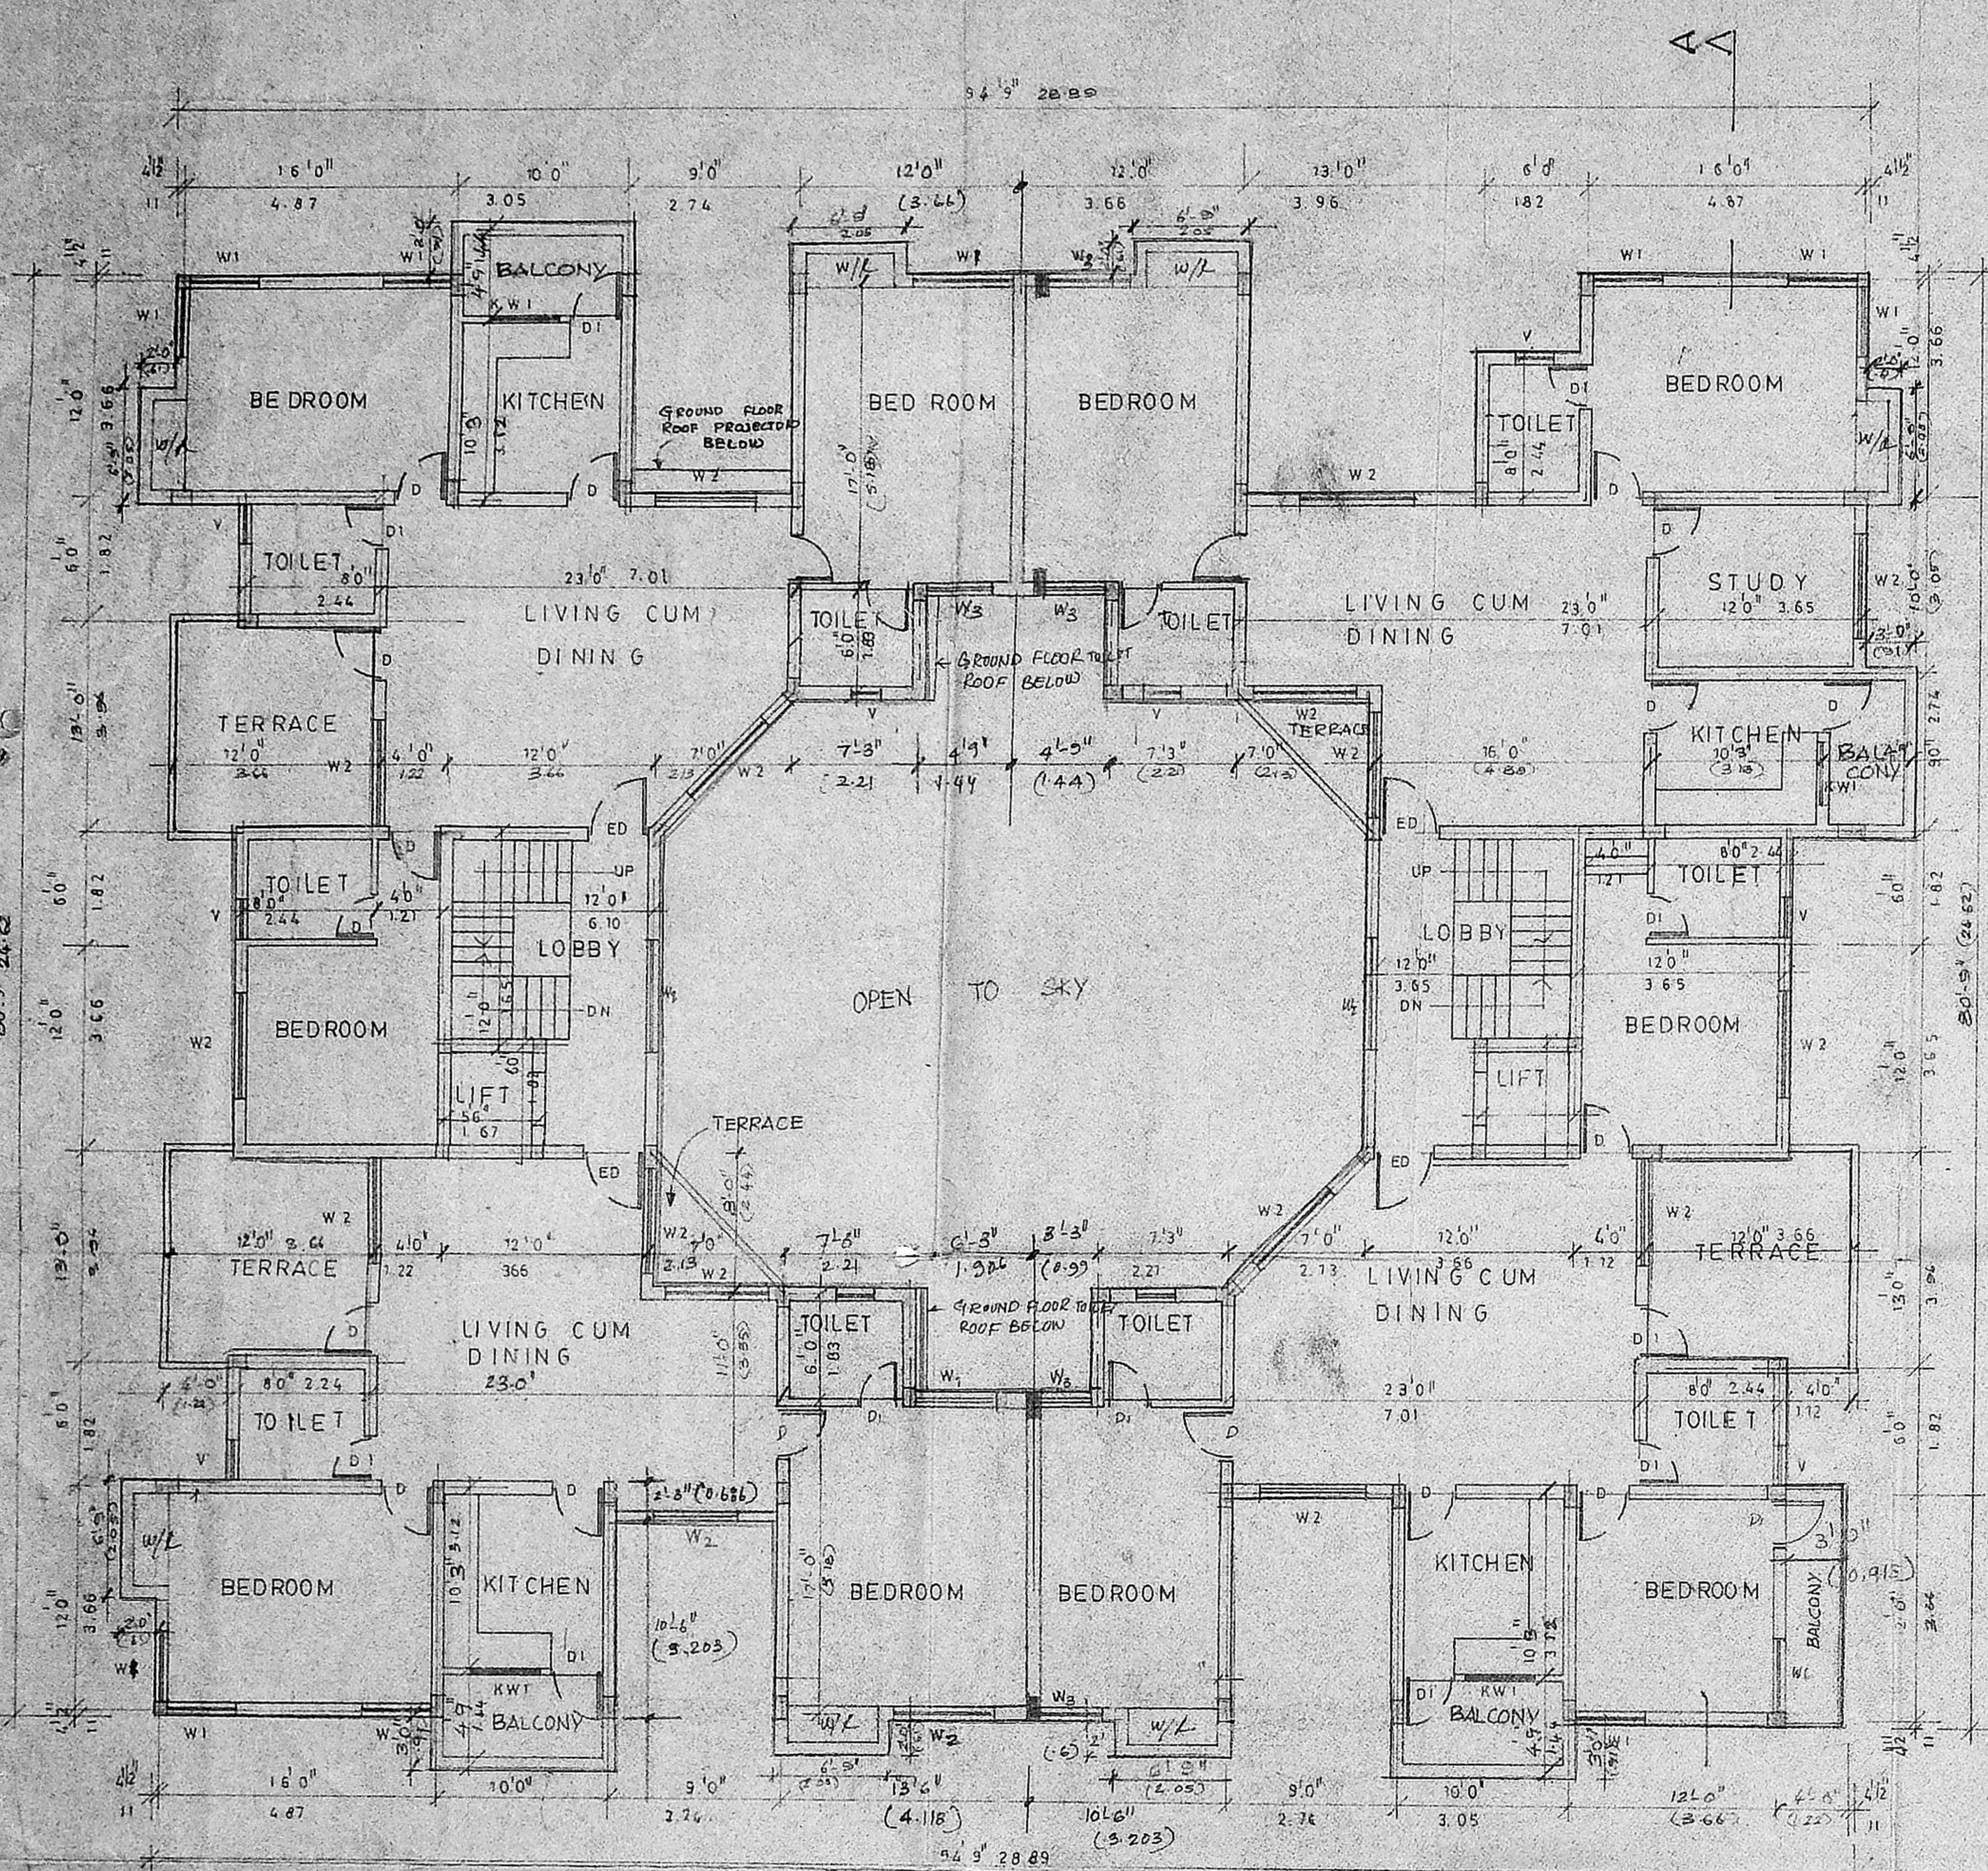

FIRST FLOOR PLAN

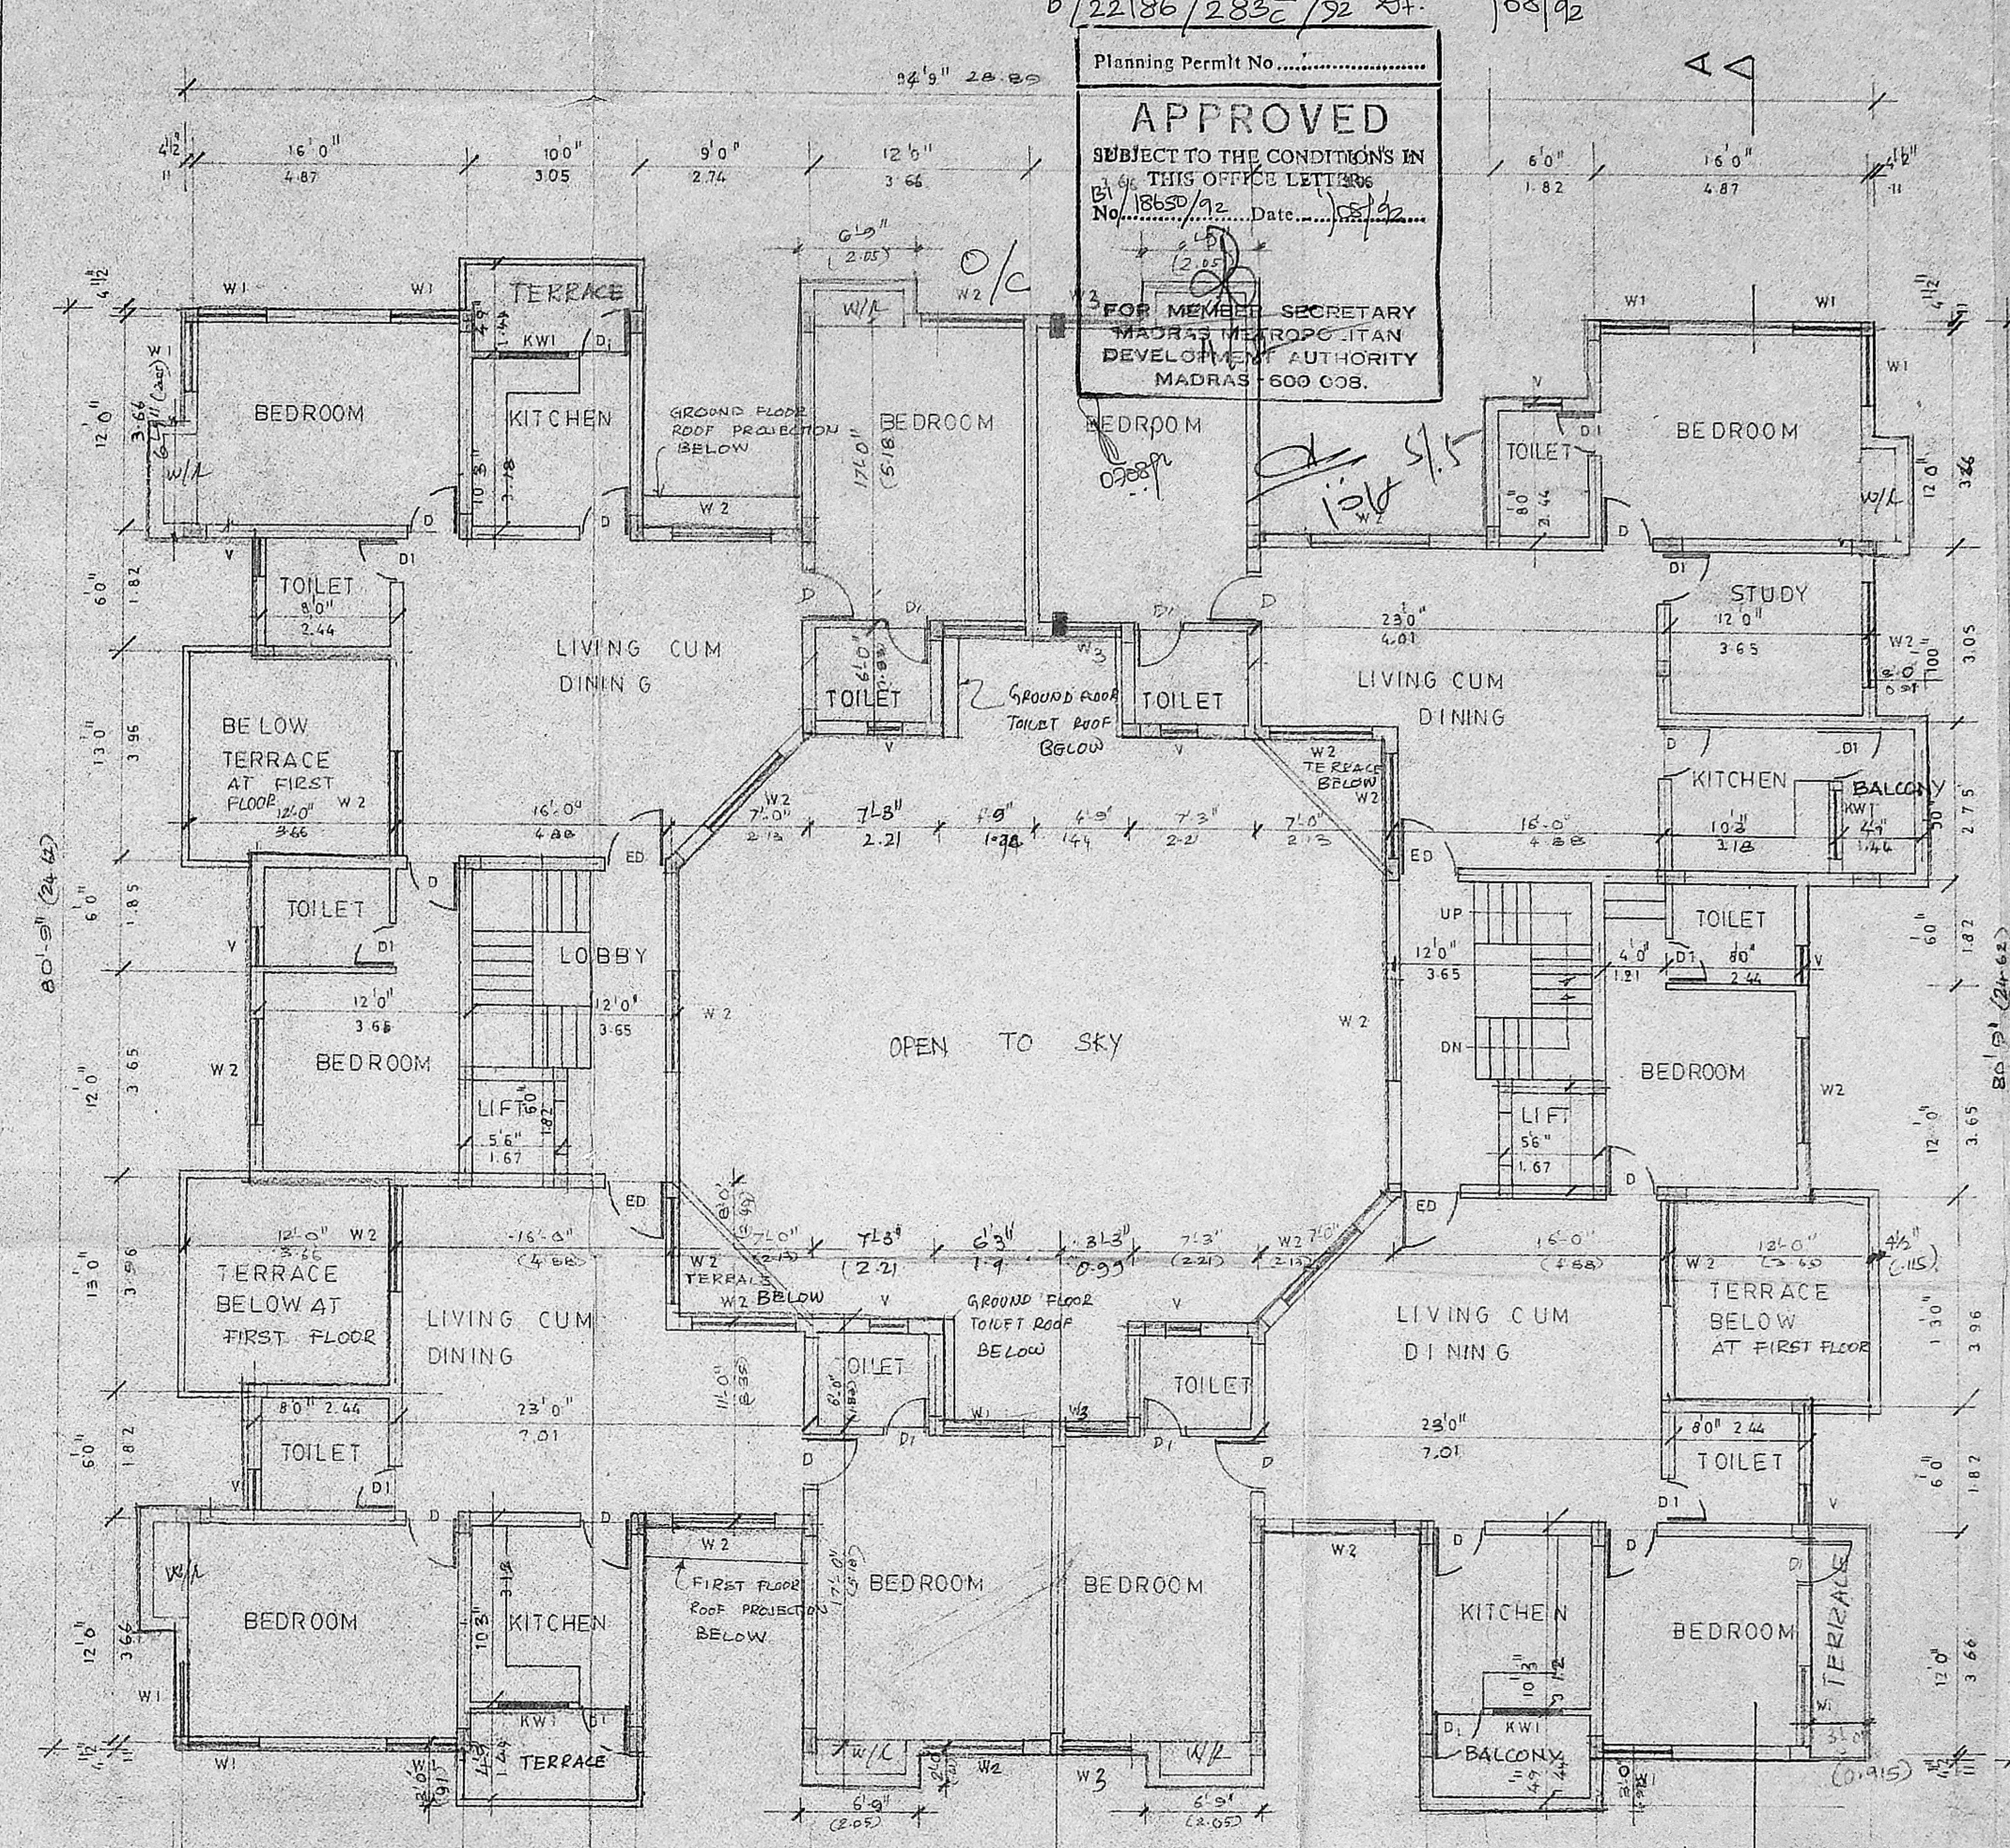

SECOND FLOOR PLAN

B/22186/2830<sup>C</sup>/92 RA. 108/92

Planning Permit No. ....  
**APPROVED**  
 SUBJECT TO THE CONDITIONS IN  
 THIS OFFICE LETTERS  
 No. 18650/92 Date 10/8/92  
 FOR MEMBER SECRETARY  
 MADRAS METROPOLITAN  
 DEVELOPMENT AUTHORITY  
 MADRAS - 600 008.

SCHEDULE OF JOINERY

TYPE	DESCRIPTION	S I Z E NOS.
ED	T.W. ENTRANCE DOOR	36x70
D	T.W. PANEL DOOR	30x70
D1	DO	26x70
W1	T.W. GLAZED WINDOW	40x26
W2	DO	60x26
V	T.W. VENTILATOR	20x30
W3	T.W. GLAZED WINDOW	26x40

MMDA (B)/PP NO. ...  
 COLOUR INDICATION  
 PATTI ...  
 PROPOSAL S

NORTH POINT

(R. VENKATA RAO)  
 OWNER'S SIGNATURE / POWER AGENT

V.S. NATARAJ, ARCH.  
 Architect, Licensed Surveyor  
 Class-1 No. 385-82/AS  
 62, C. P. RAMASWAMY ROAD  
 LICENCED SURVEYOR.

S.NO.	REVISION	DATE

nataraj & venkat  
 Architects  
 62, C. P. Ramaswamy Road,  
 Alwarpet,  
 Madras - 18.  
 Tel : 457 485.

JOB TITLE  
 PROPOSED FLATS IN DOOR No 22 & 23  
 R.S.No. 3847/50, 3847/12, 16, 17, 18 &  
 21 AT GANAPATHY ROAD  
 MYLAPORE VILLAGE MADRAS

DRAWING TITLE  
 CORPORATION DRAWING.  
 FLOOR PLAN.

DRAWN P. MANO. CHECKED DATE  
 SCALE 1" = 8' - 0". DATE 12 - 06 - '91.

ALS. 91 226. 006.