



MMDA B/PP NO. 10876-1/2
 C No. BT/19214/92
 S No. 139 PART I
 PART I


Planning Permit No. 11/92
APPROVED
 SUBJECT TO THE CONDITIONS IN THIS OFFICE LETTER.
 Dated 11/10/92
 SECRETARY
 METROPOLITAN DEVELOPMENT AUTHORITY
 MADRAS - 600 008.

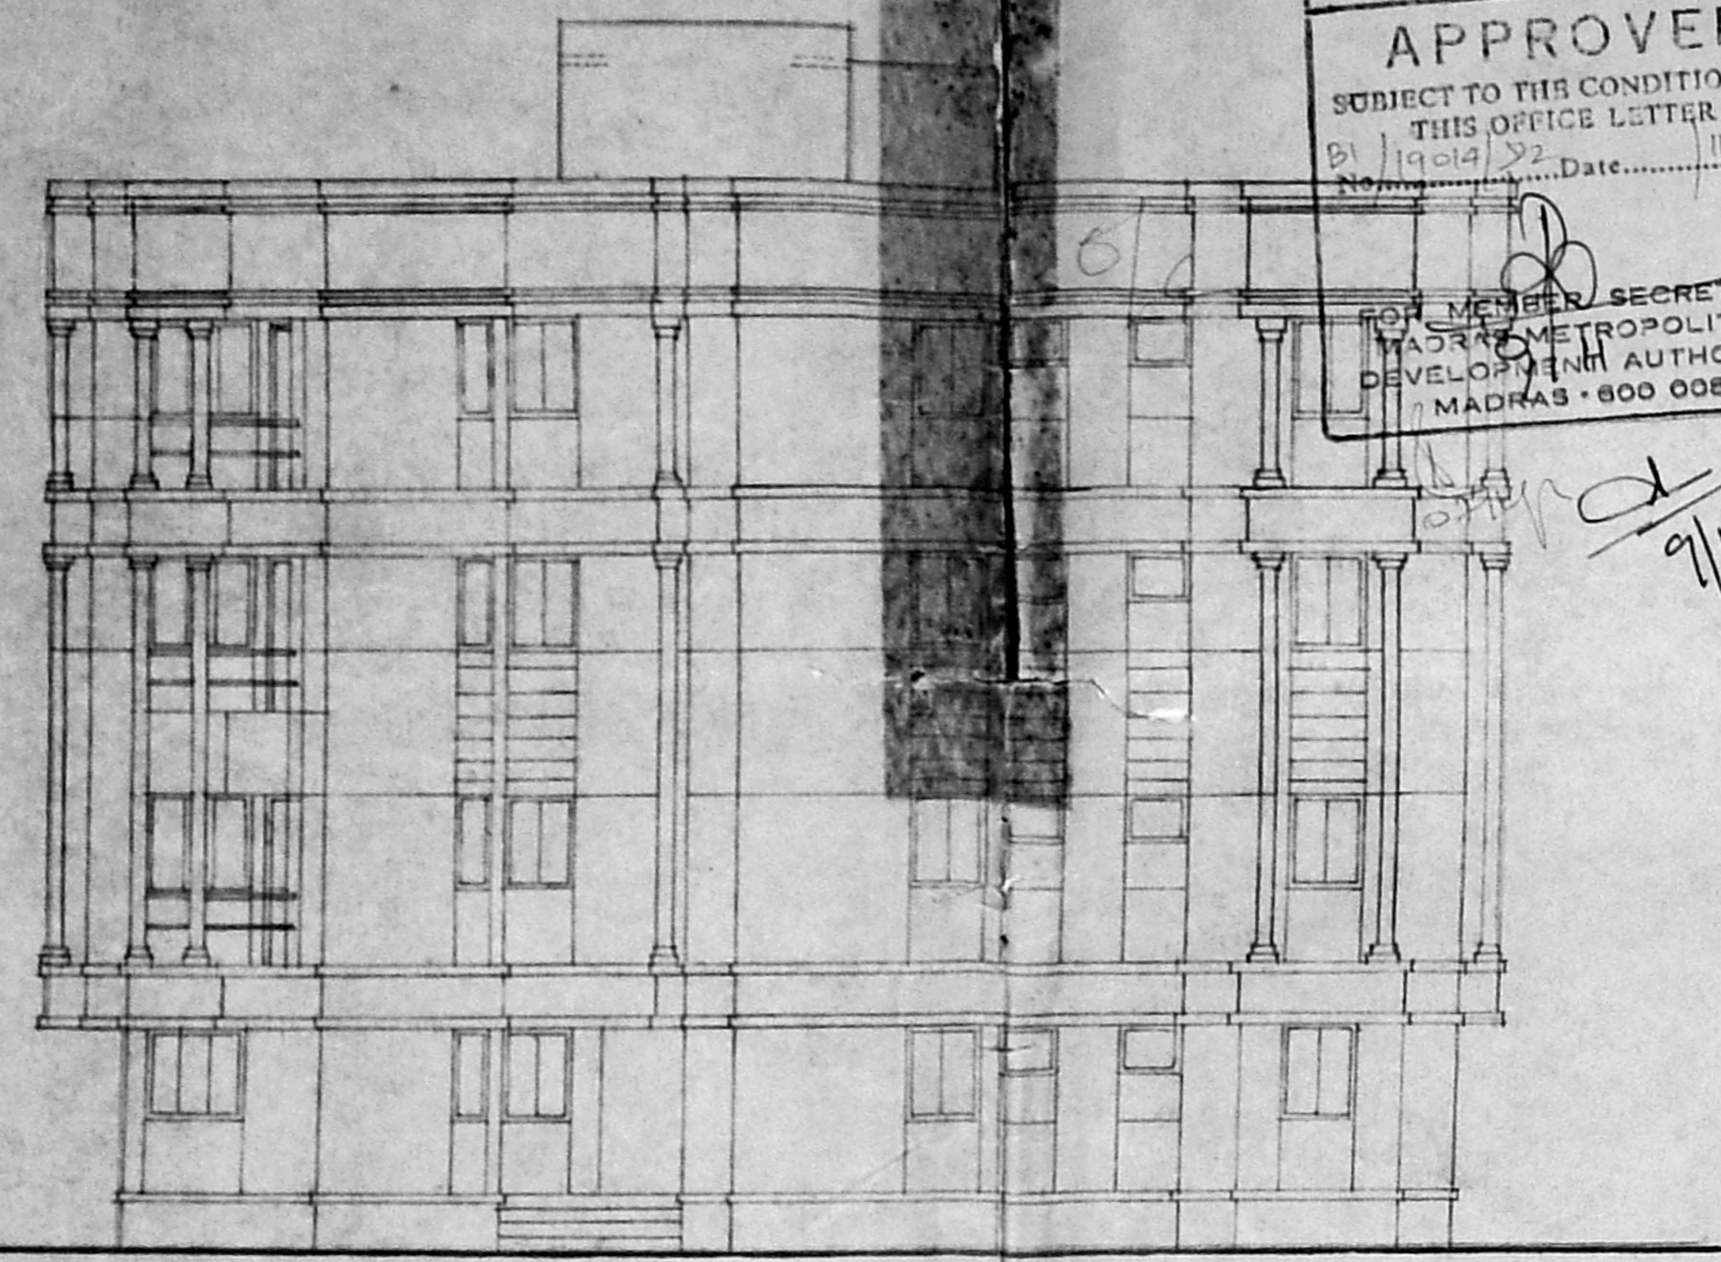


ELEVATION

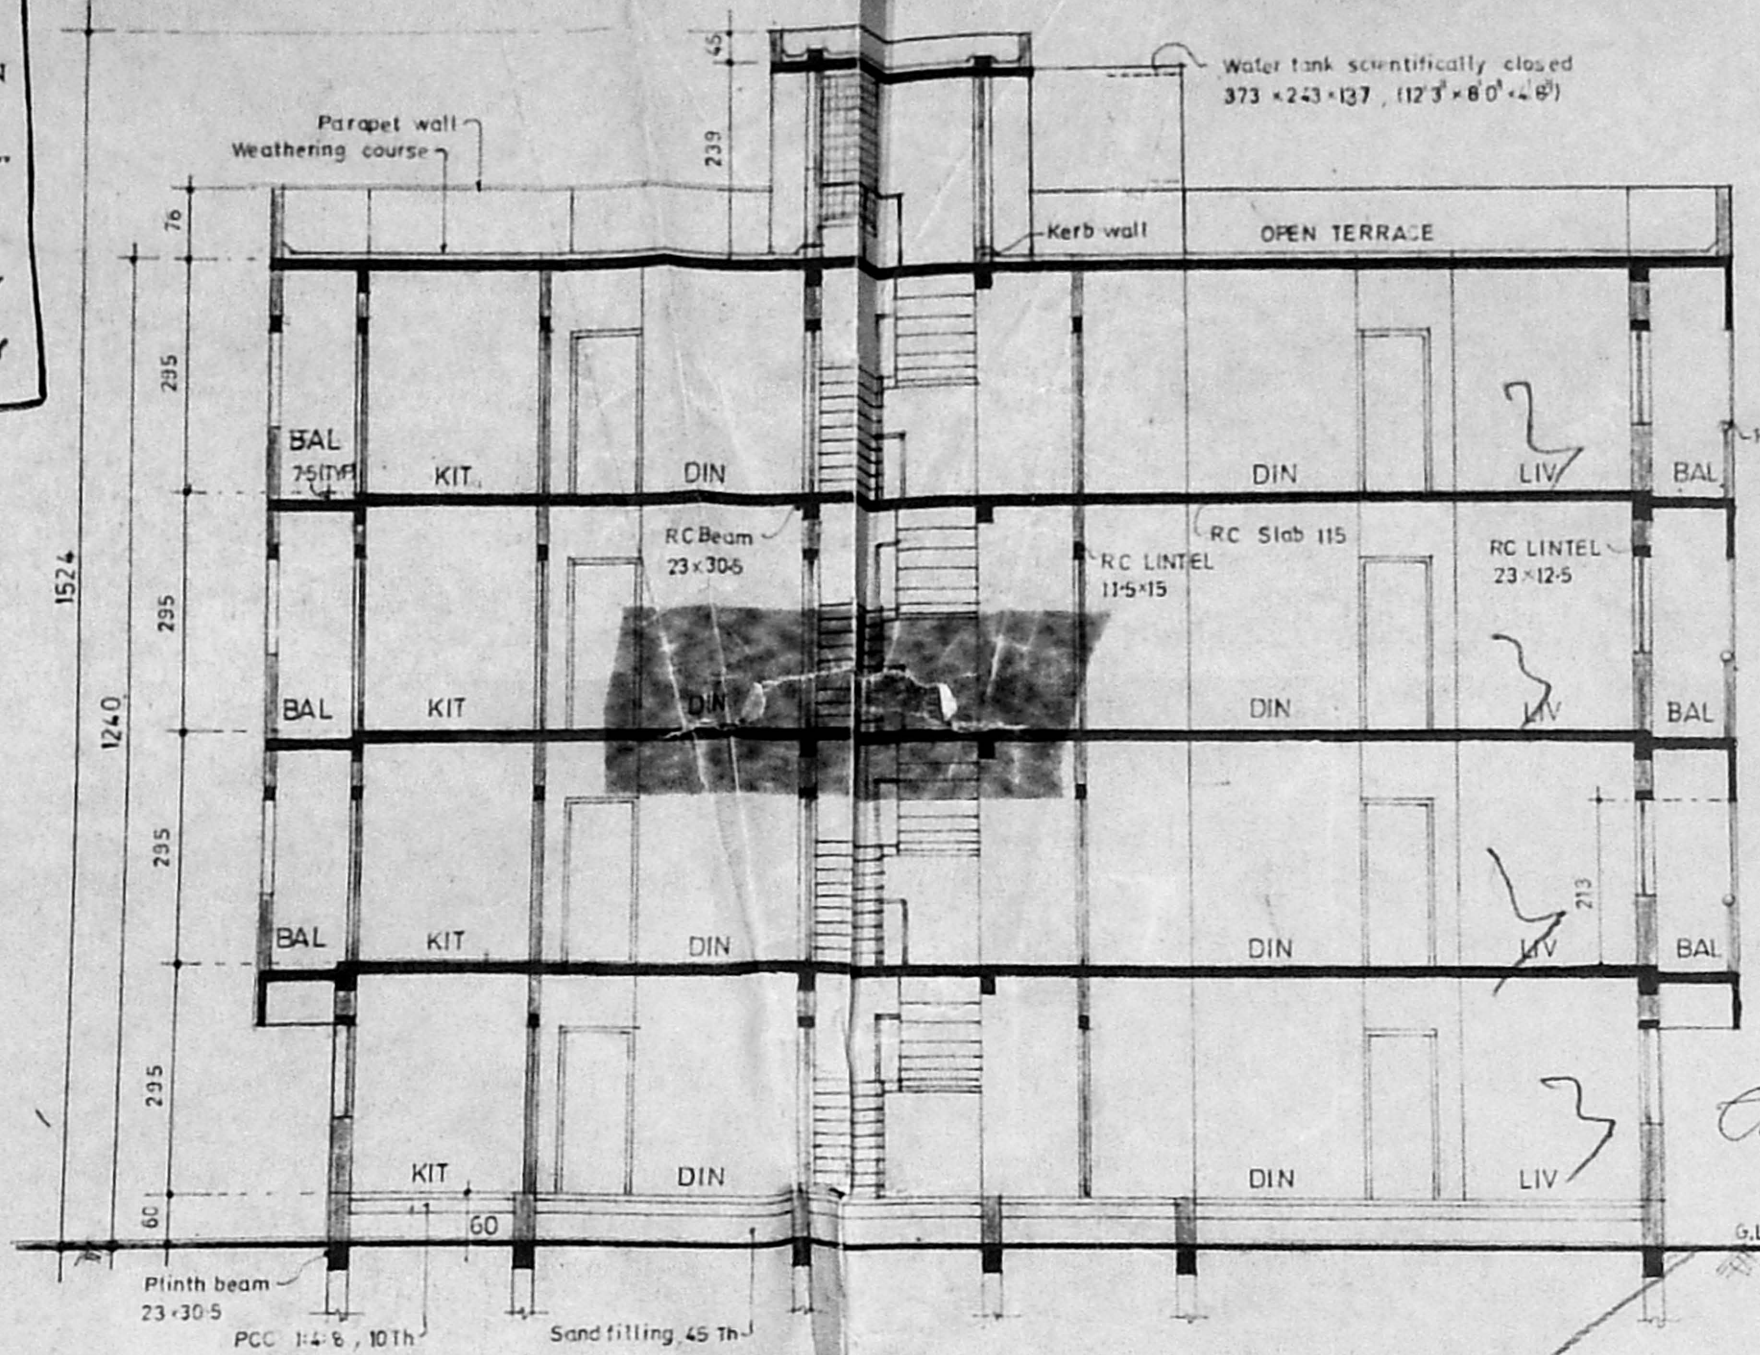


SECTION - A-A

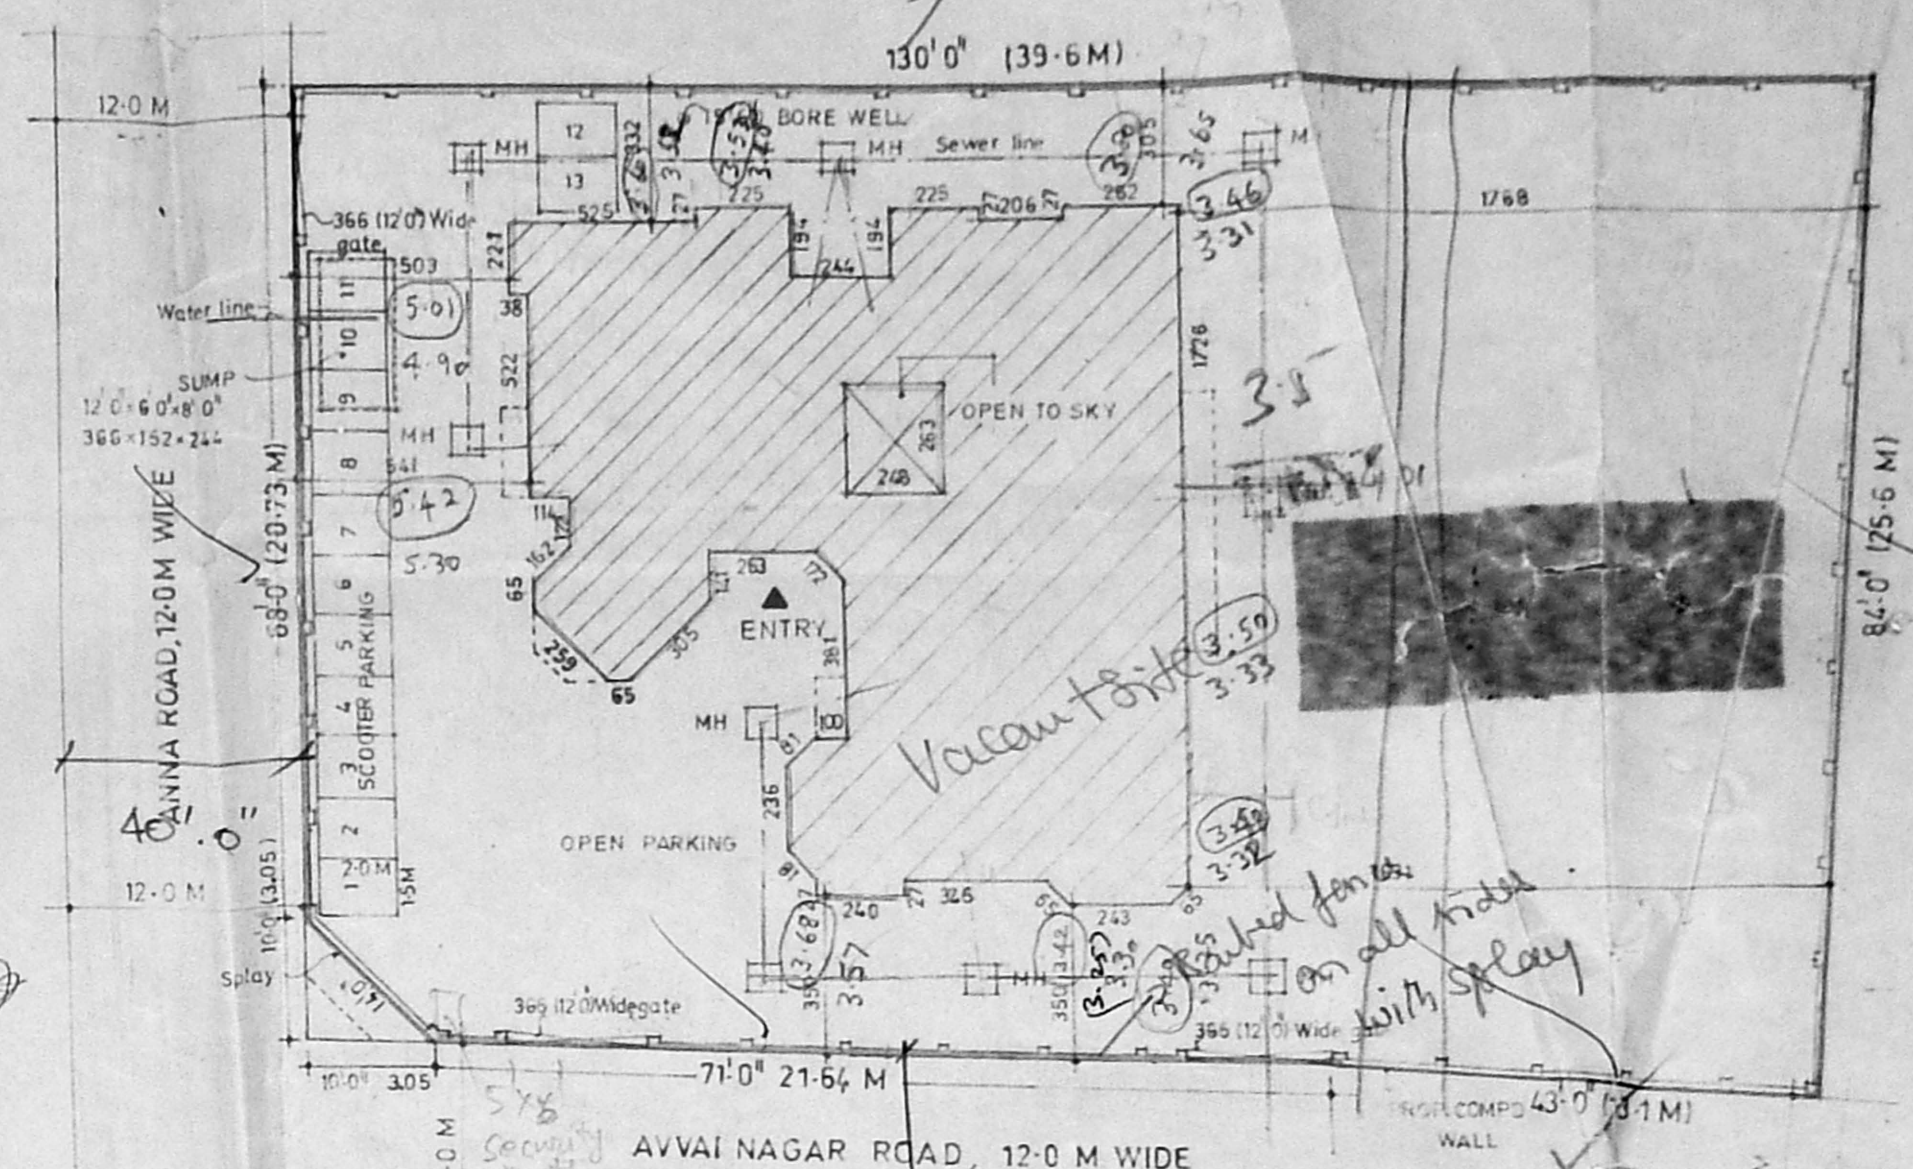


SITE PLAN SCALE 1:200 (1/16"=1')

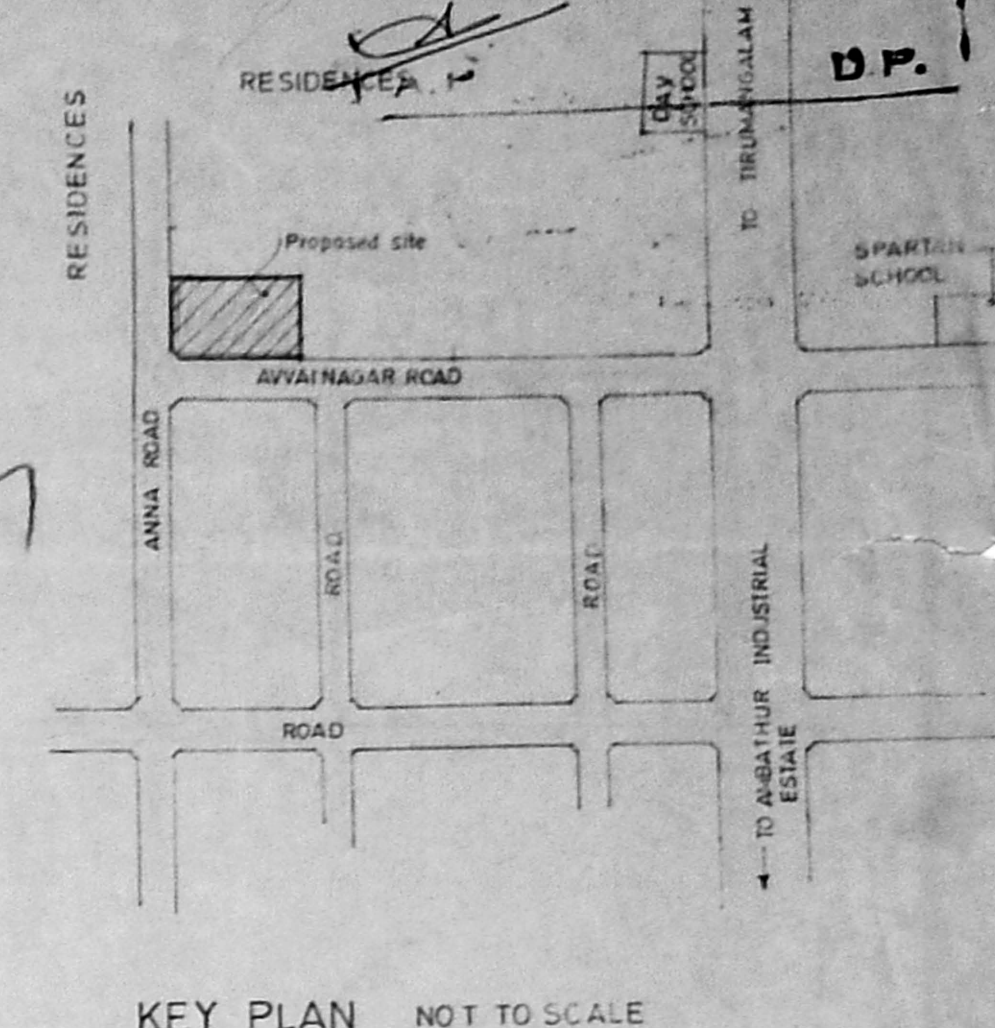


KEY PLAN NOT TO SCALE

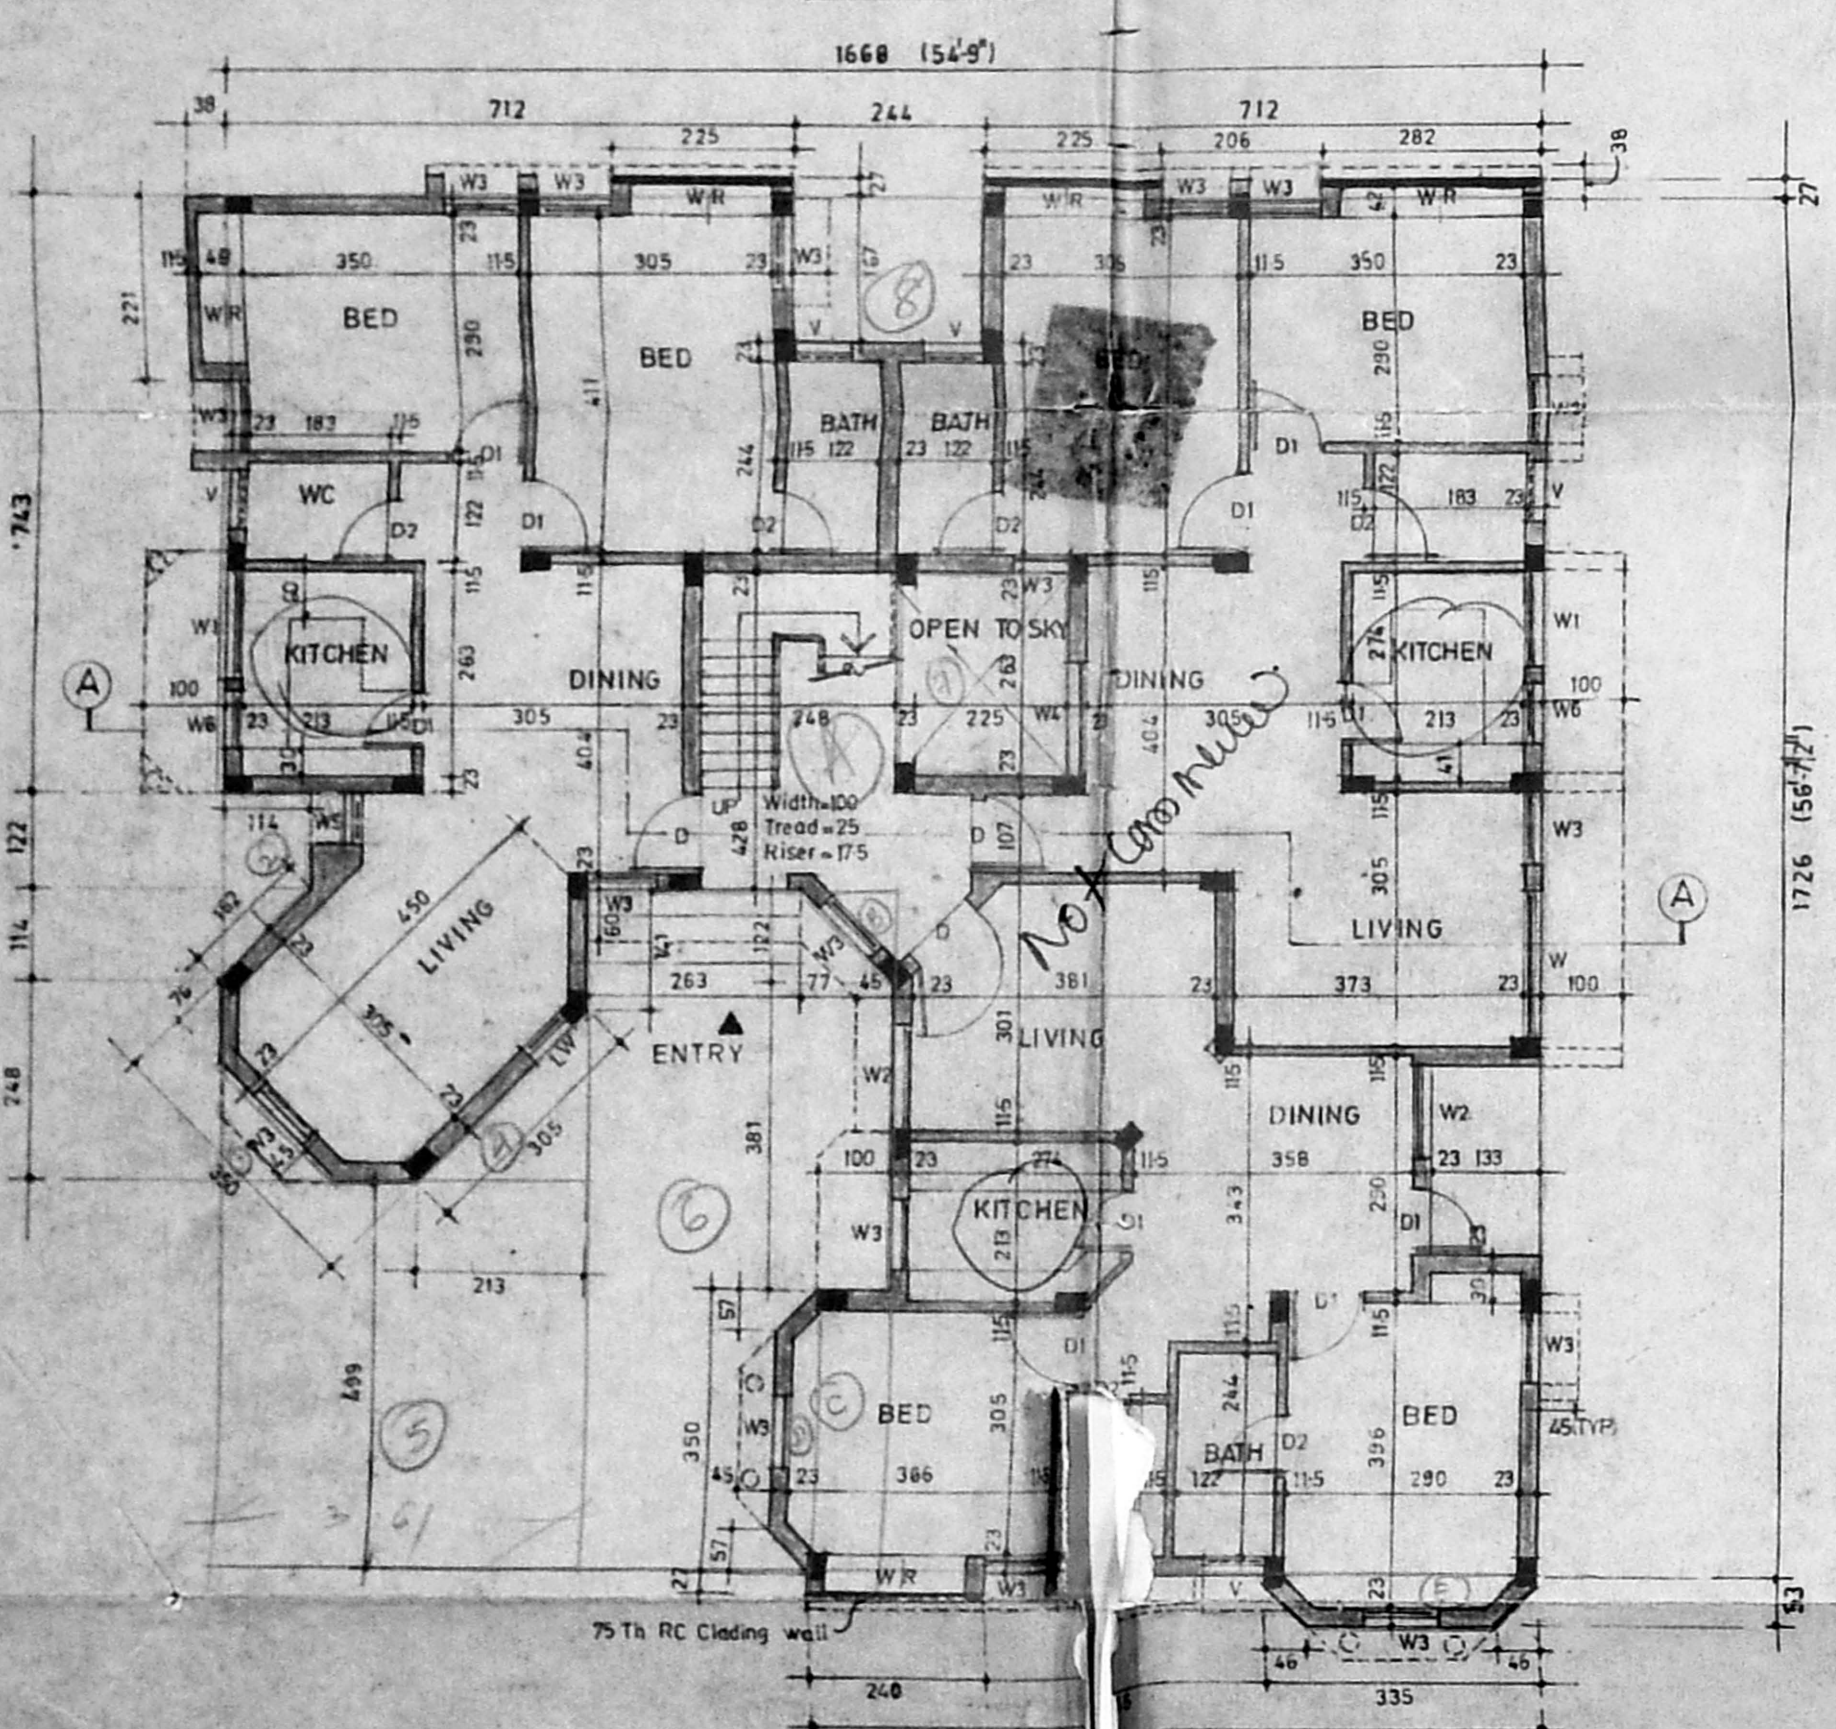


GROUND FLOOR PLAN

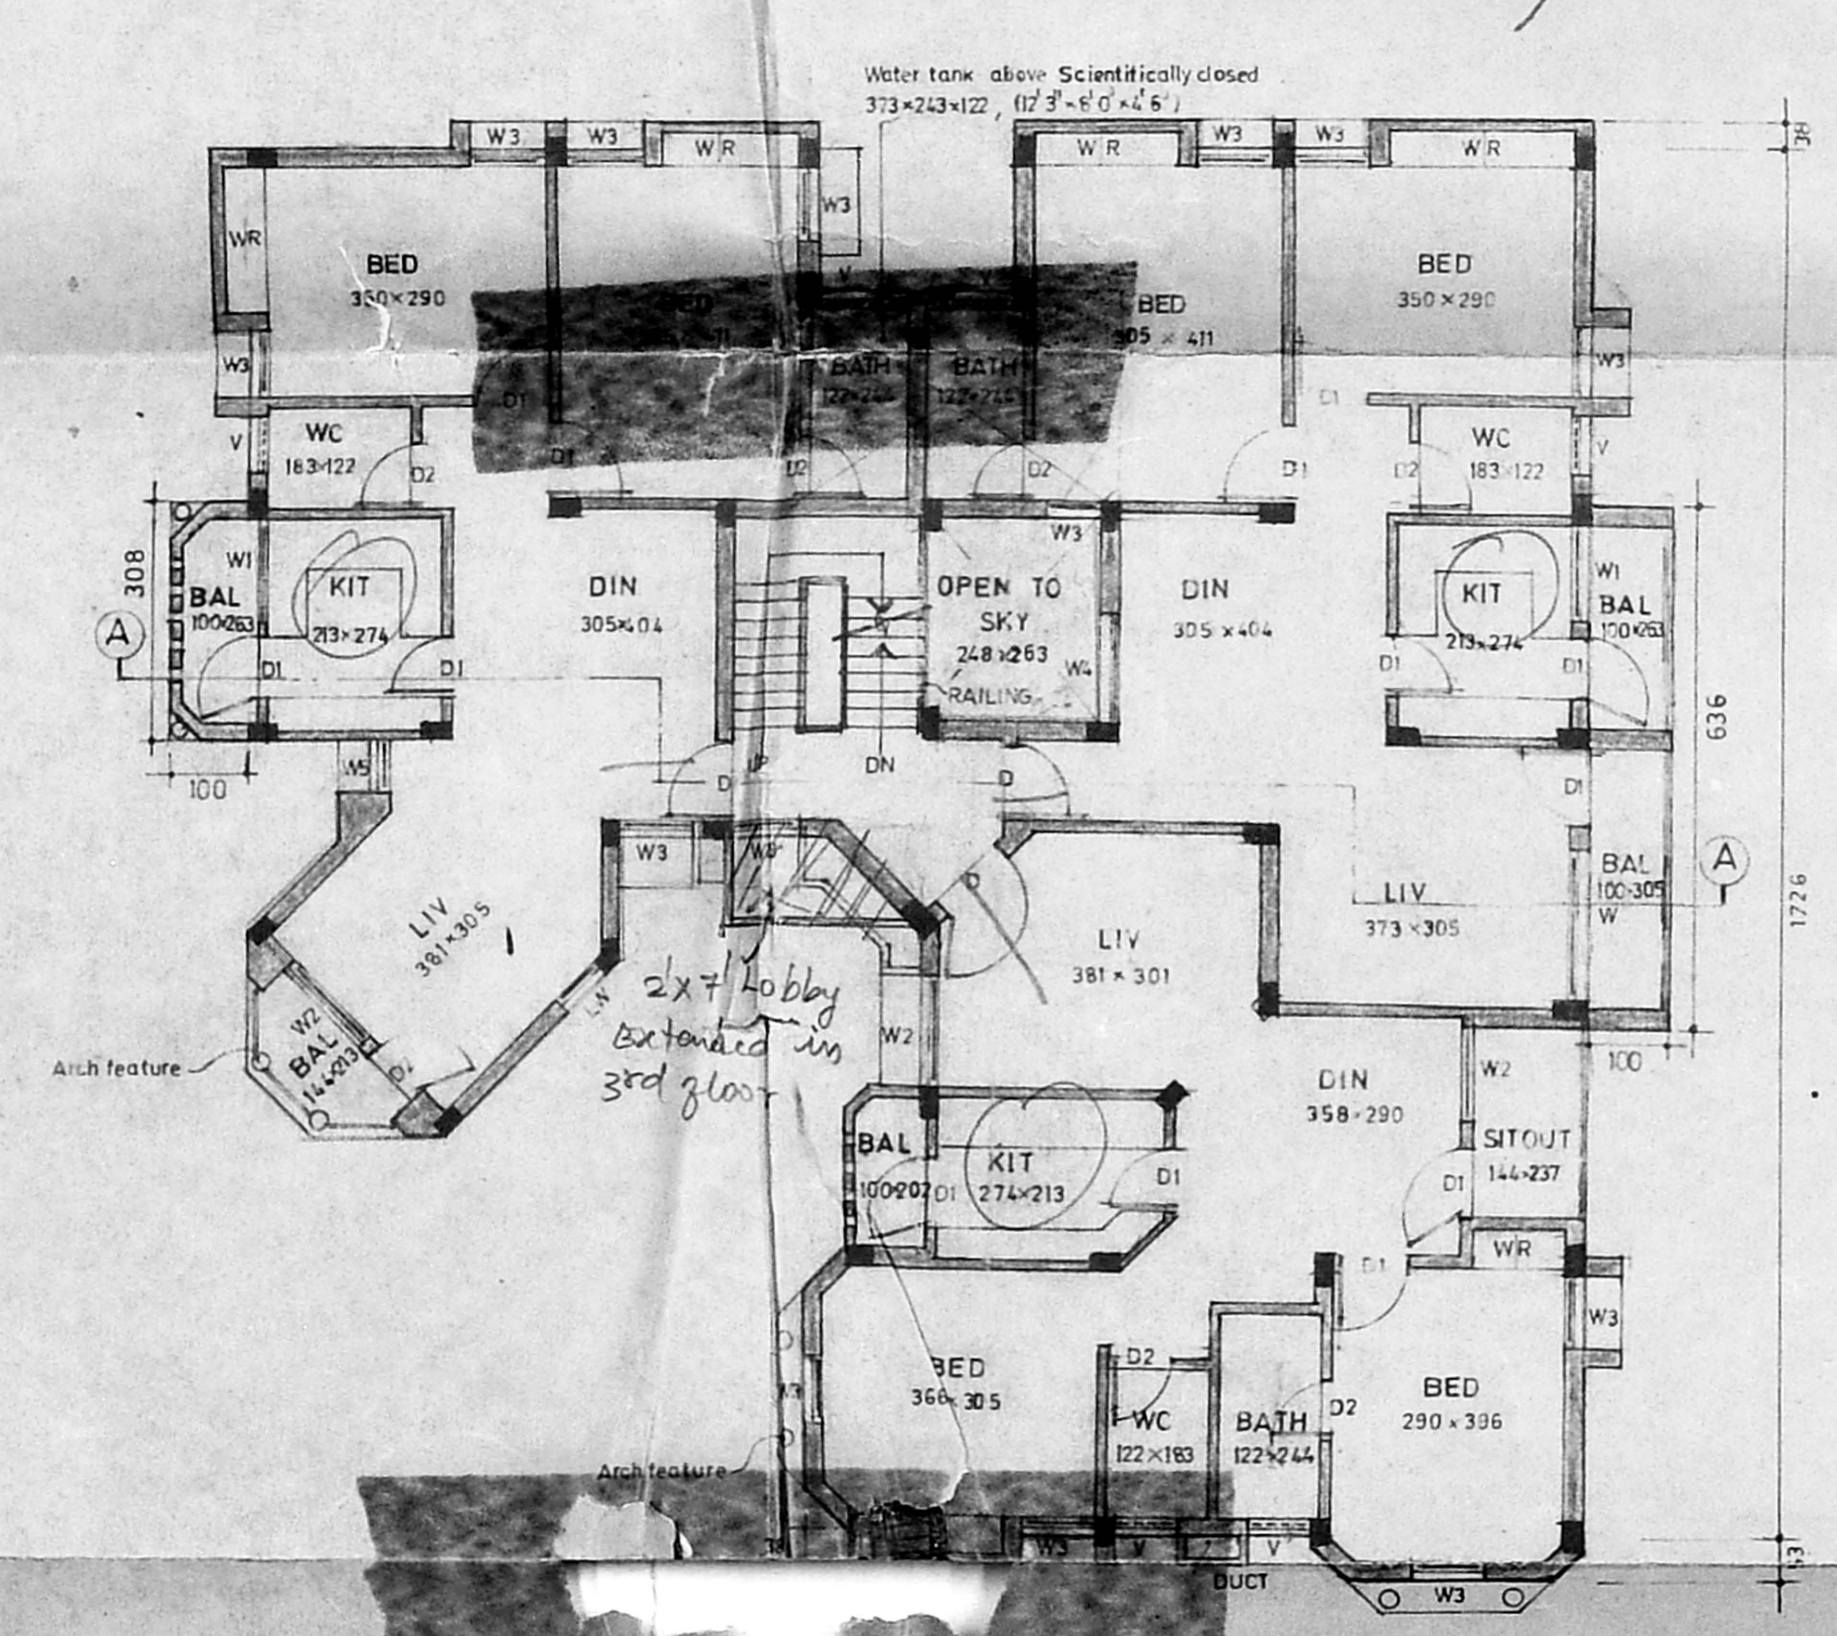

TYP. FLOOR PLAN

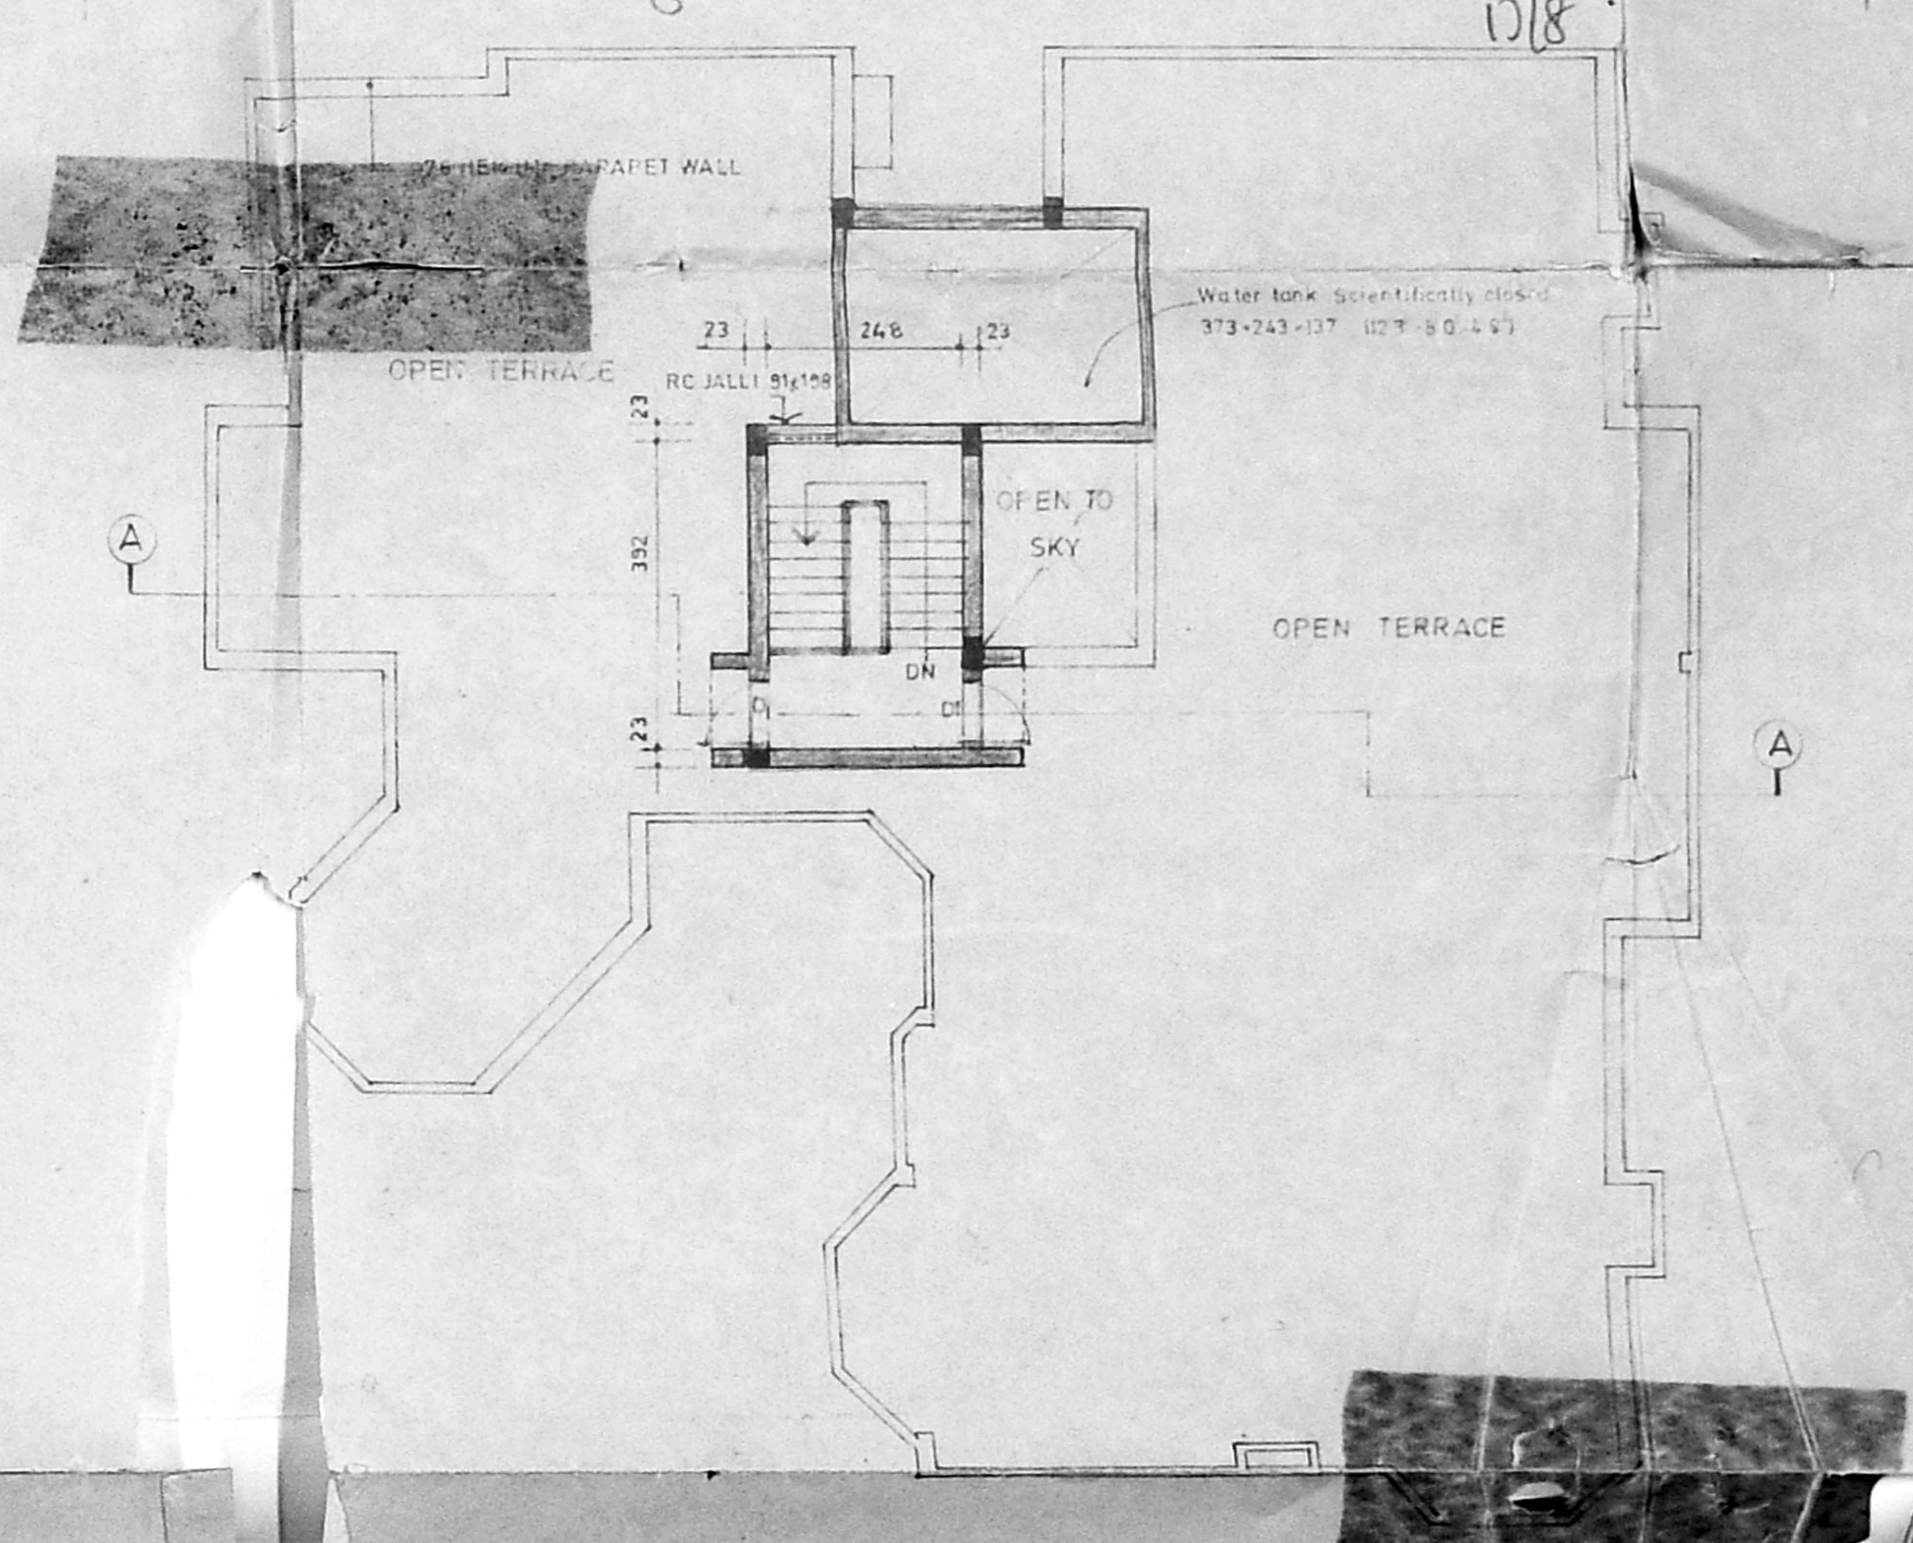

TERRACE PLAN

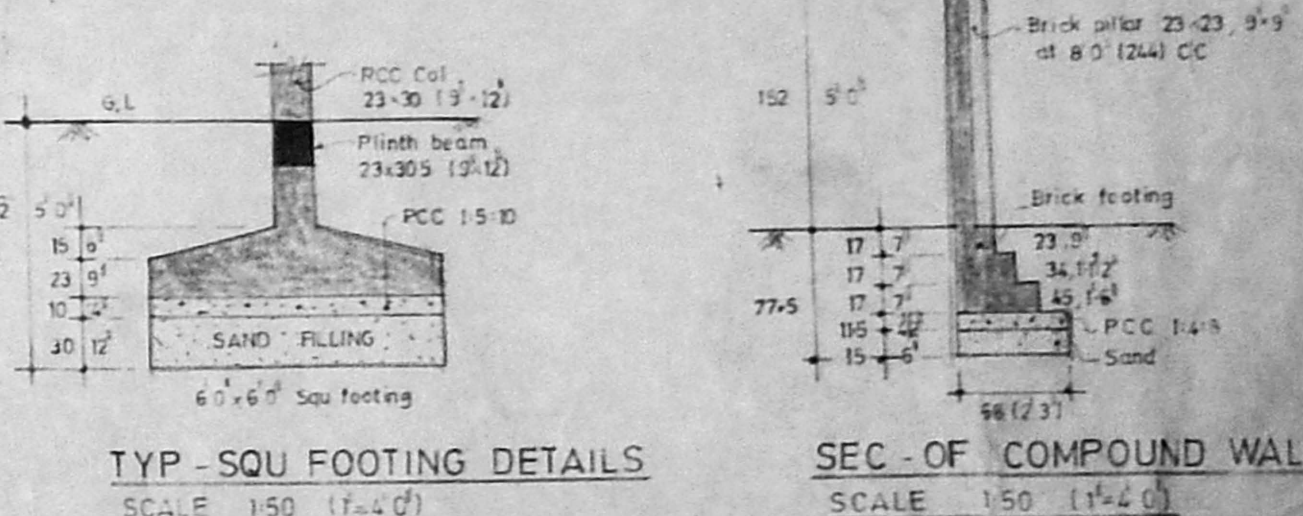

TYP. - SQU FOOTING DETAILS SCALE 1:50 (1/4"=1')

SEC. OF COMPOUND WALL SCALE 1:50 (1/4"=1')

SPECIFICATION :

FOUNDATION — IN RCC FOOTING
 WALLS — IN BRICK WORK IN CM 15
 PLASTERING — IN CM 13 FOR CEILING & IN CM 15 FOR WALLS
 RCC 1:2:4 FOR COLUMNS BEAMS SLABS
 LINTEL & SUN SHADE
 JOINERY — IN WELL SEASONED WOOD


PAINTING — TWO COATS OF CEMENT PAINT OVER ONE COAT OF PRIMER FOR ALL PLASTERED SURFACE
 TWO COATS OF ENAMEL PAINT FOR JOINERY
 FLOORING — IN HYDRAULIC PRESSED MOSAIC TILE

SCHEDULE OF JOINERY :

D DOOR 33-70 100x213
 D1 30-70 91x213
 D2 26-70 76x213
 W WINDOW 60-40 162-122
 W1 46-30 137x91
 W2 40-40 122x122
 W3 30-40 91x122
 W4 40-40 137x122
 W5 20-40 60x122
 V VENTILATOR 20-20 76x60
 W6 30-30 91x91
 LW LOUVERED WINDOW 20-40 60x122

AREA STATEMENT :

GROUND FLOOR 226.61 SQM
 TYP FLOORS (1 II III FLOORS) 723.66 SQM
 3x24122 SOM 950.27 SQM
 HEAD ROOM 12.84 SQM
 963.11 SQM

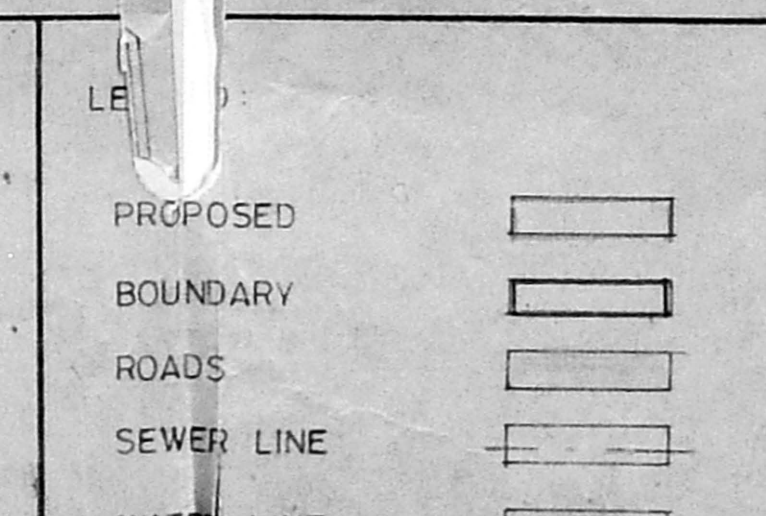

APPLICANT :

(K-NALLIAPPAN)

PROPOSAL :

PROPOSED RESIDENTIAL APARTMENTS AT PLOT No-R43A, S No 139 PART, WEST ANNA NAGAR EXTN, MOGAPPUR VILLAGE, MEGALPAT MGR DIST

SCALE 1"=8'-0" (1:100)
 DATE

ARCHITECT :

C.R. RAJU, ARCHITECT
 MCA-13626, B
 101-A, THIRO STREET,
 MADRAS - 94, PH. 42304
 MCA 12626, RA 135
 101-A, THIRO STREET,
 GILL NAGAR, MADRAS - 94.

Handwritten notes and stamps at the bottom left corner, including dates and initials.