




ELEVATION

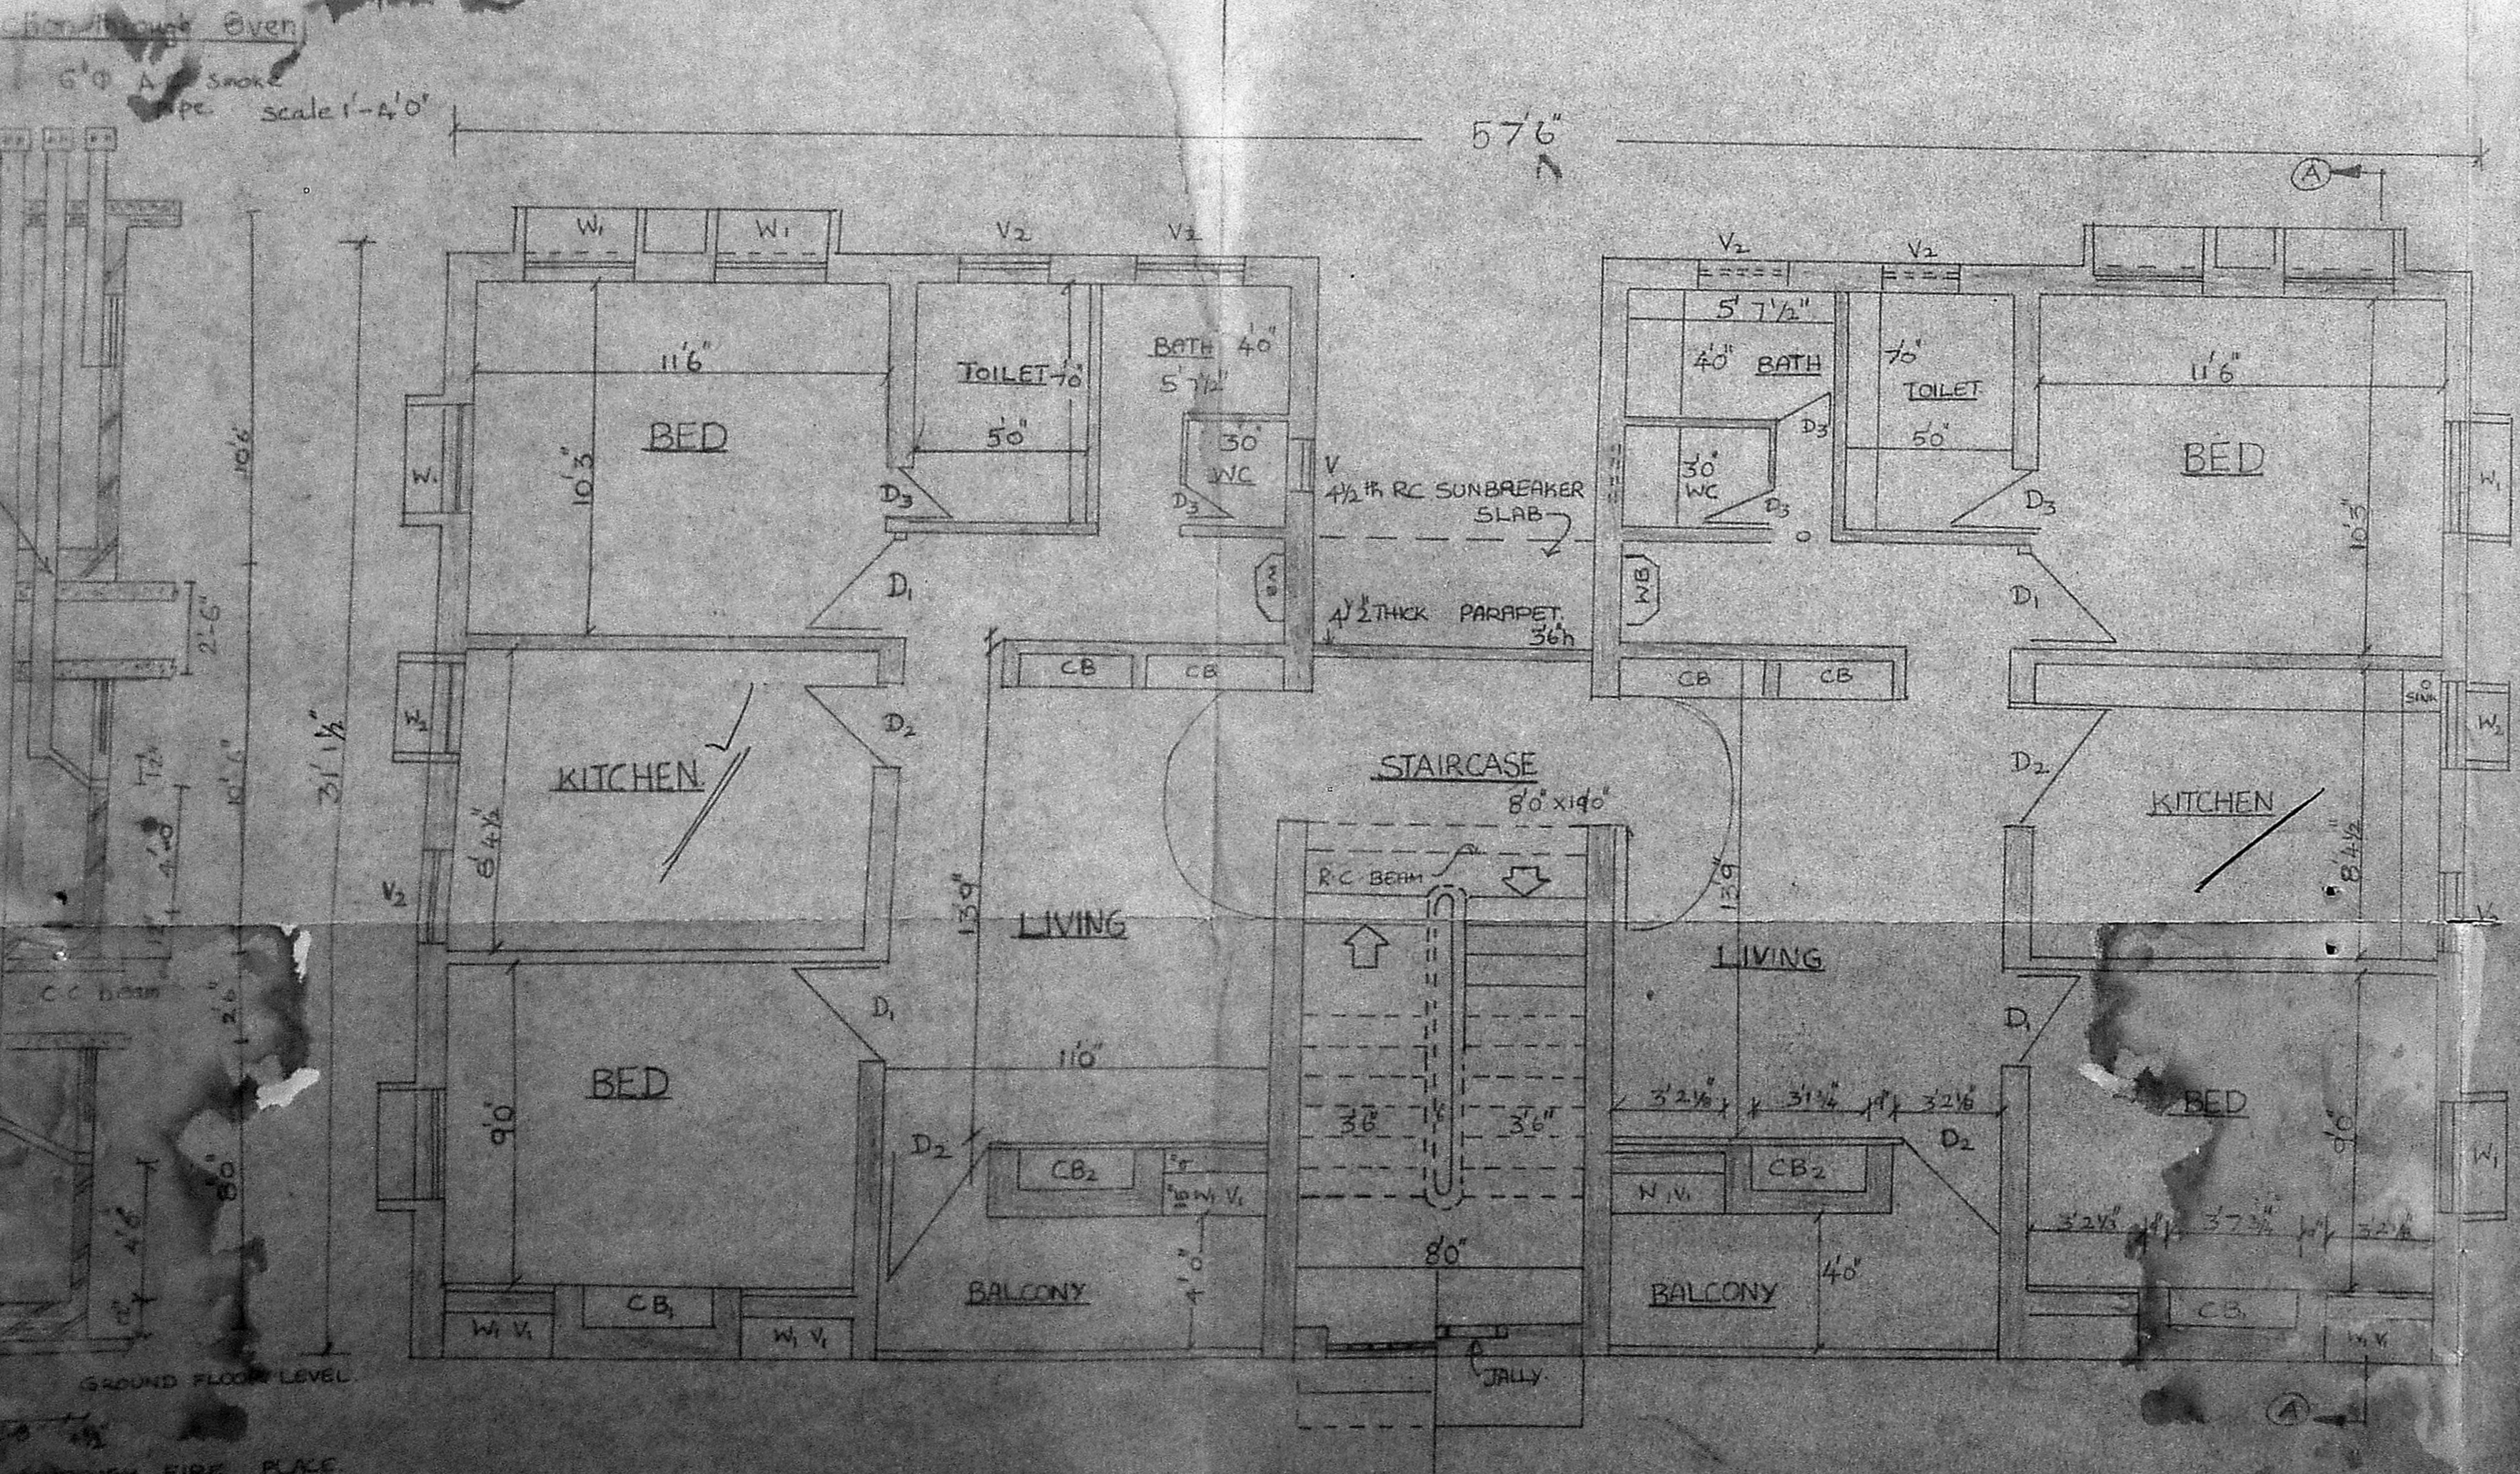


GROUND FLOOR PLAN AND TYPICAL PLAN OF II FLOORS

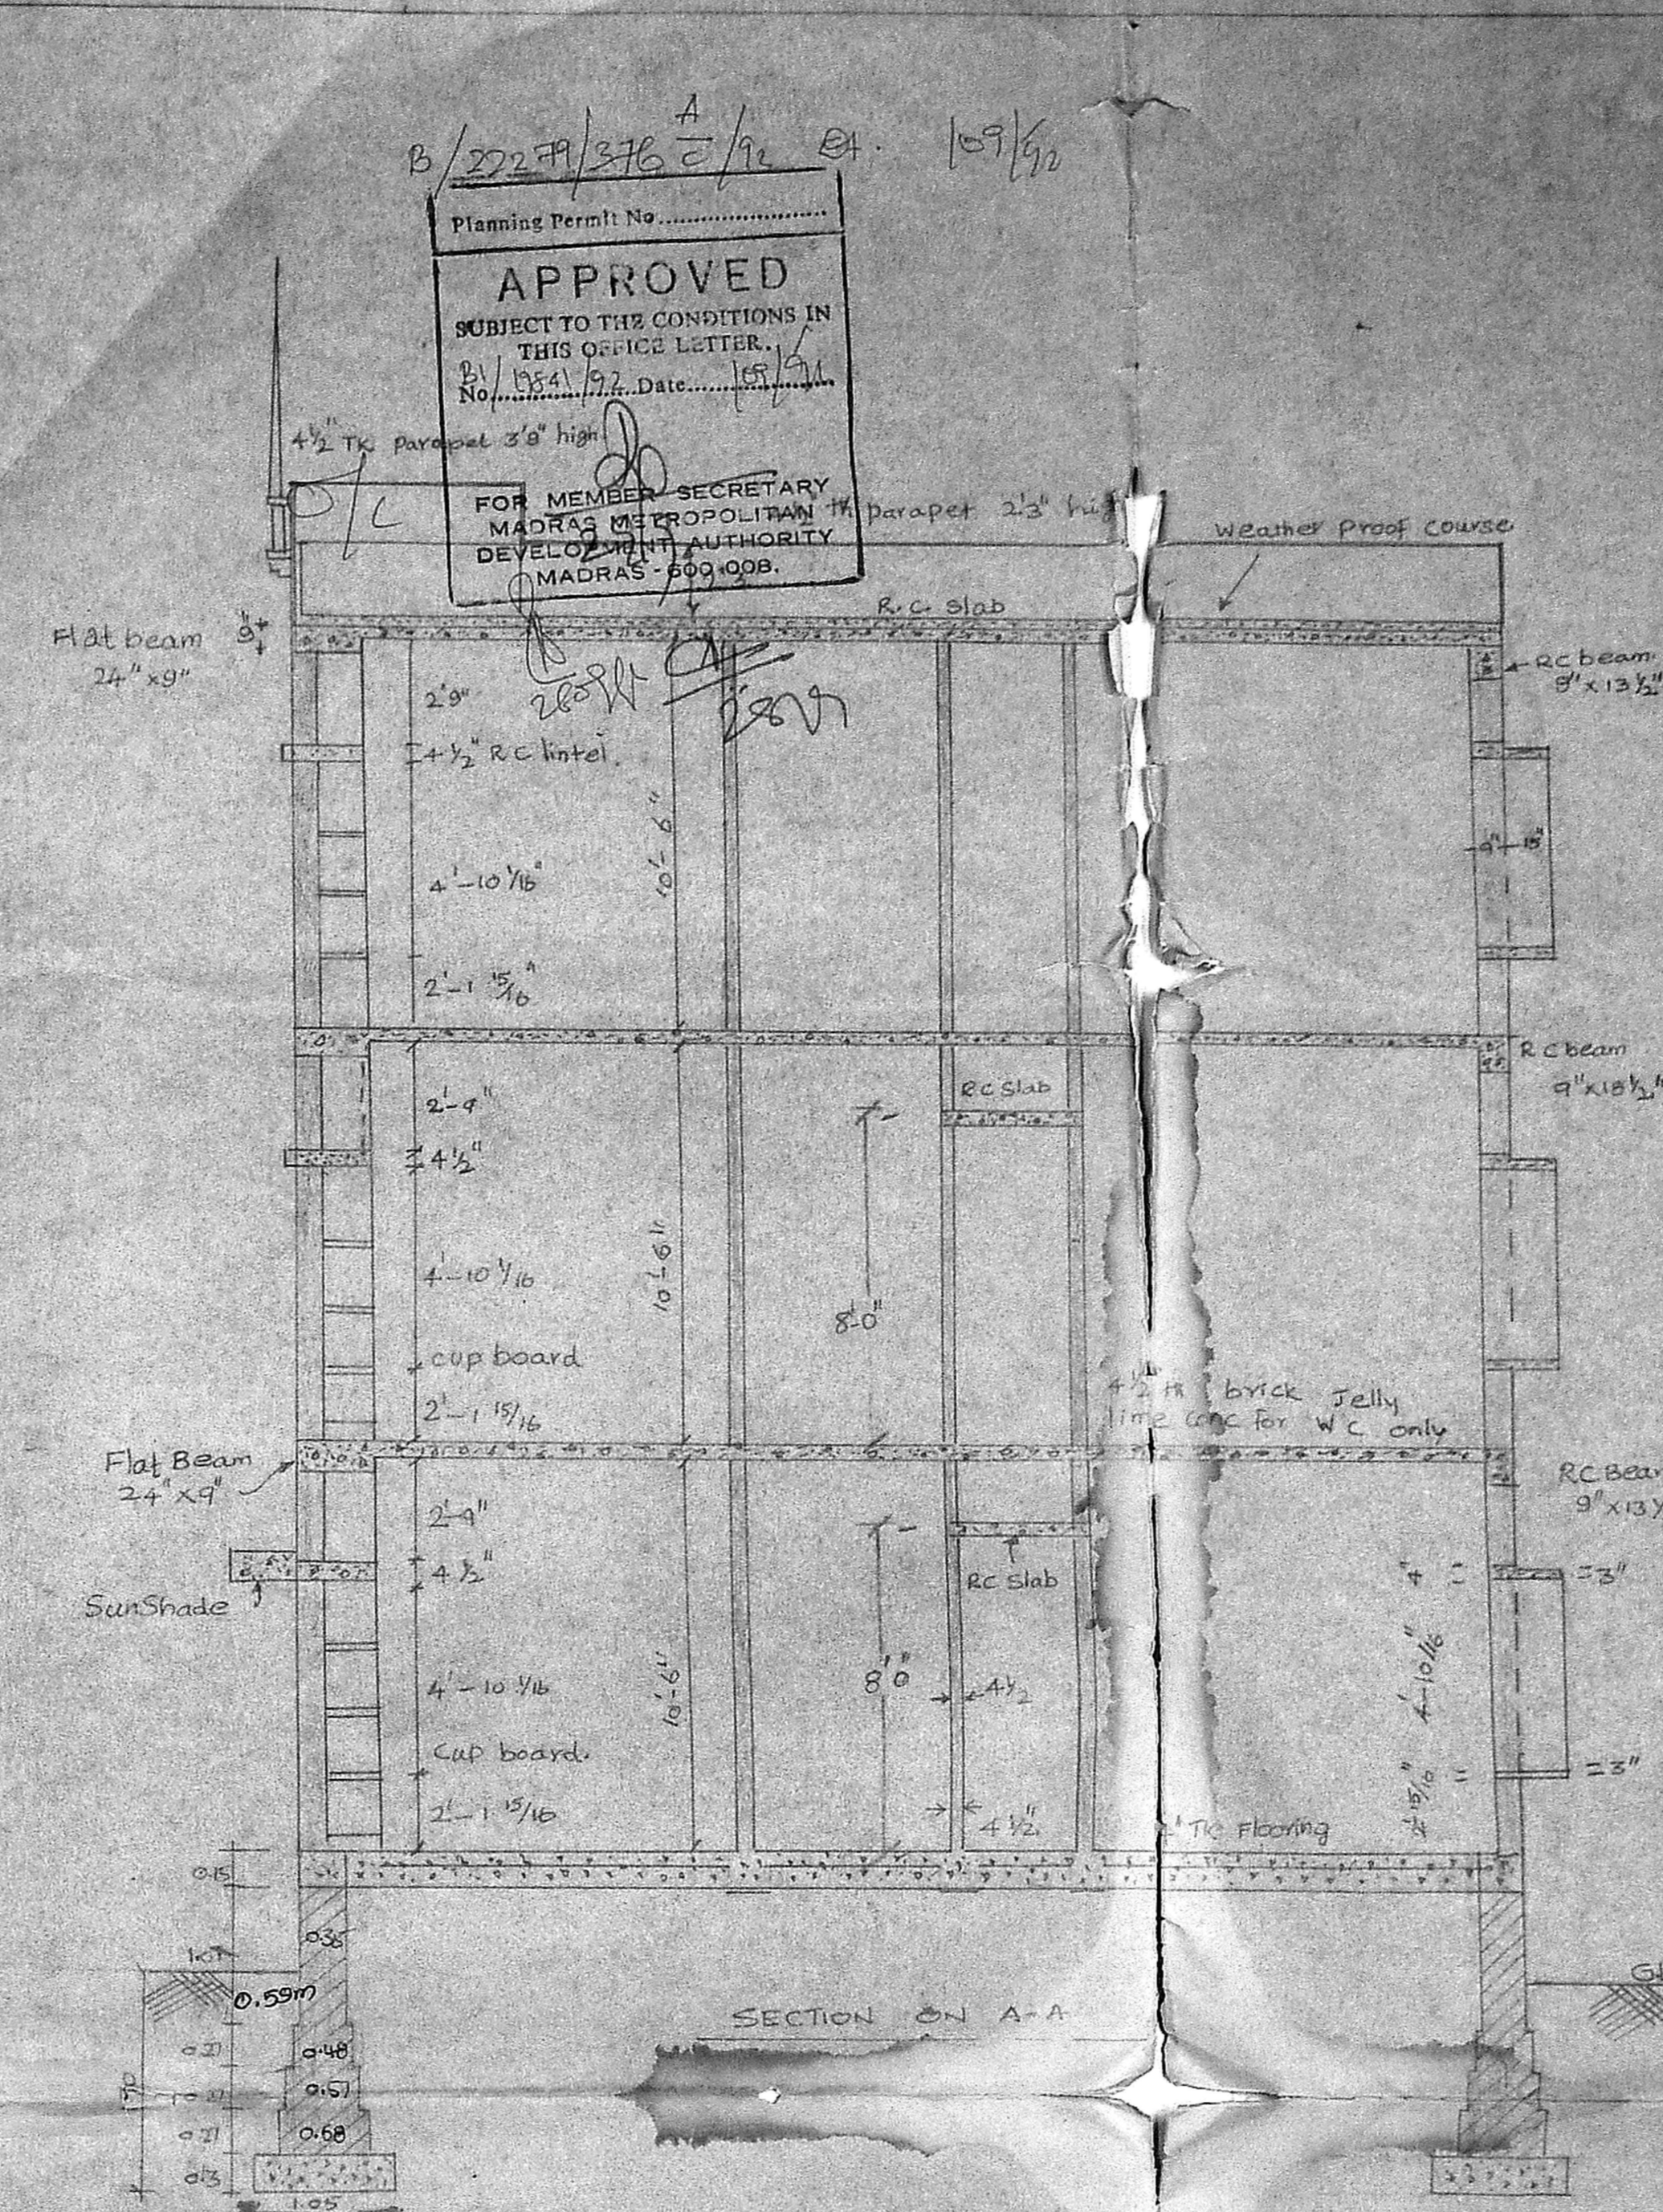


SECTION ON A-A

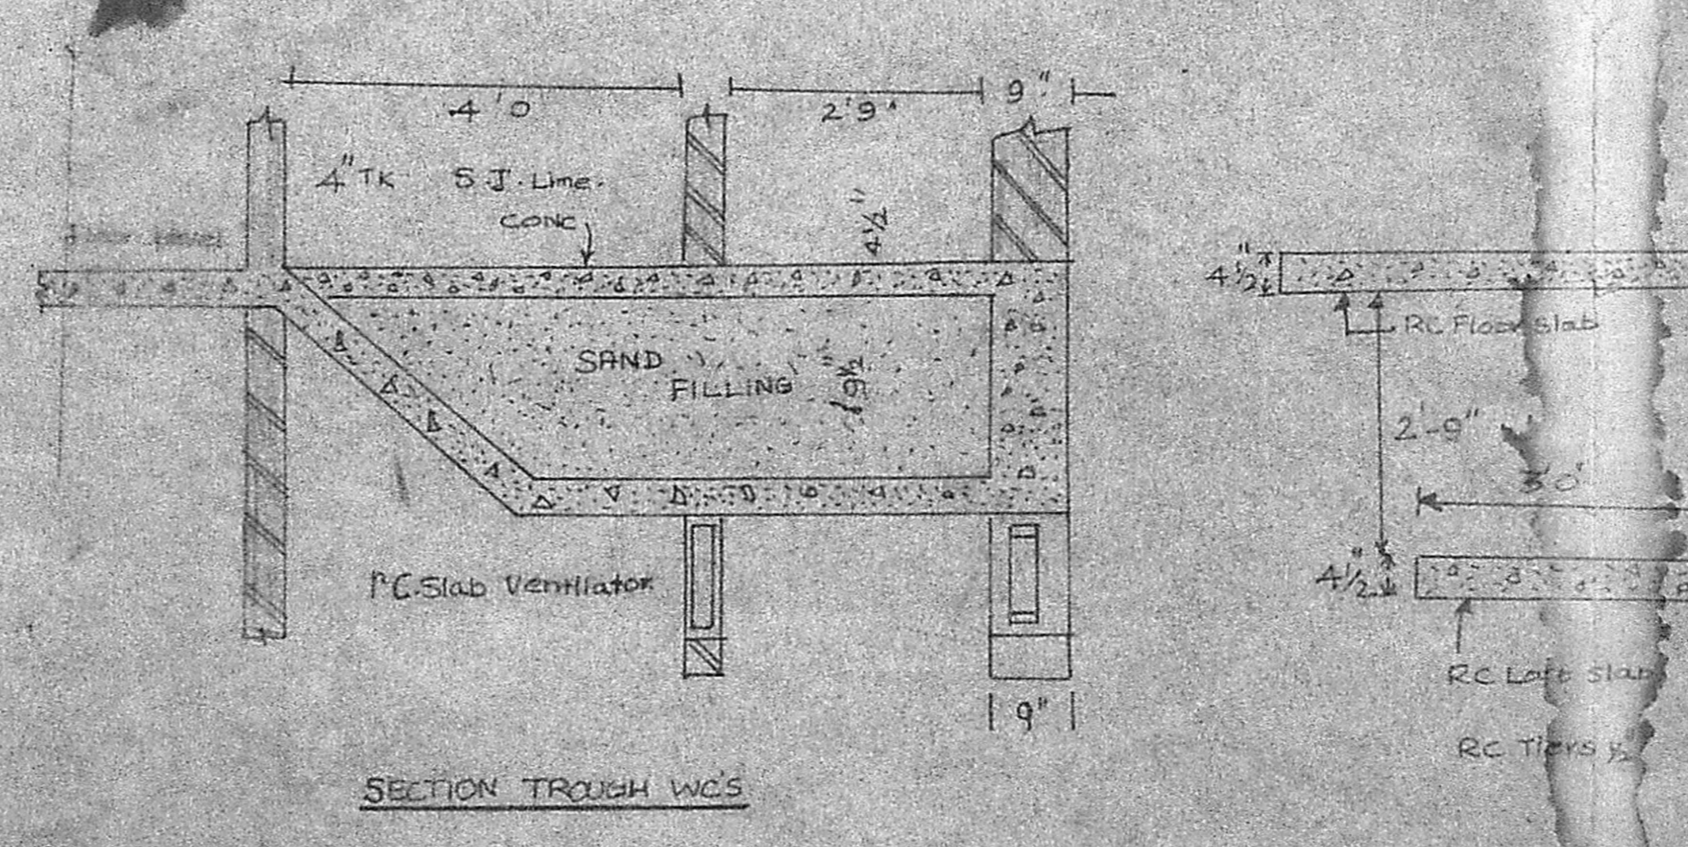

SECTION THROUGH W.C.S

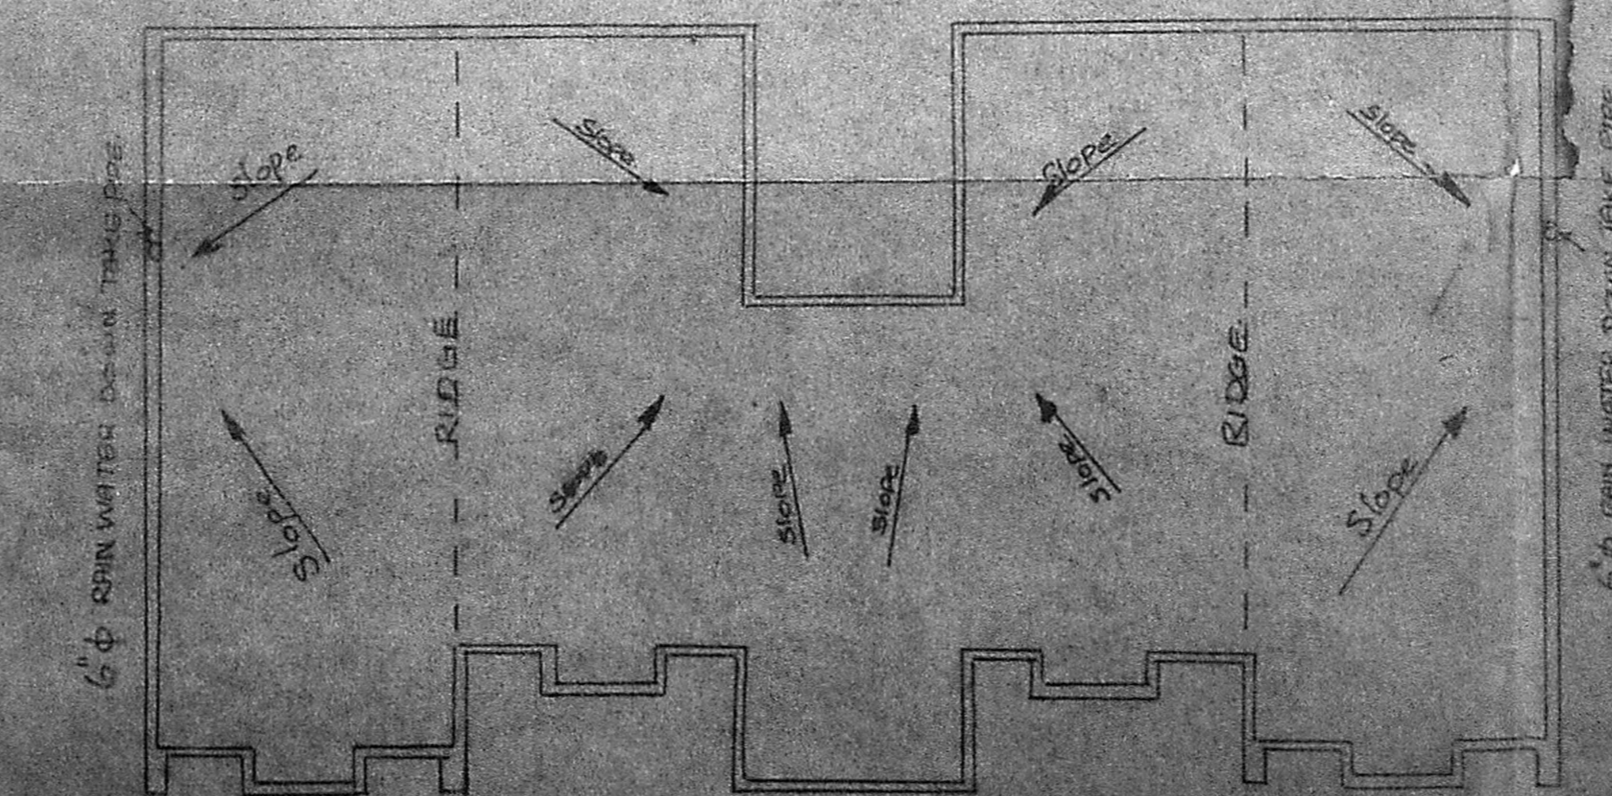

ROOF PLAN

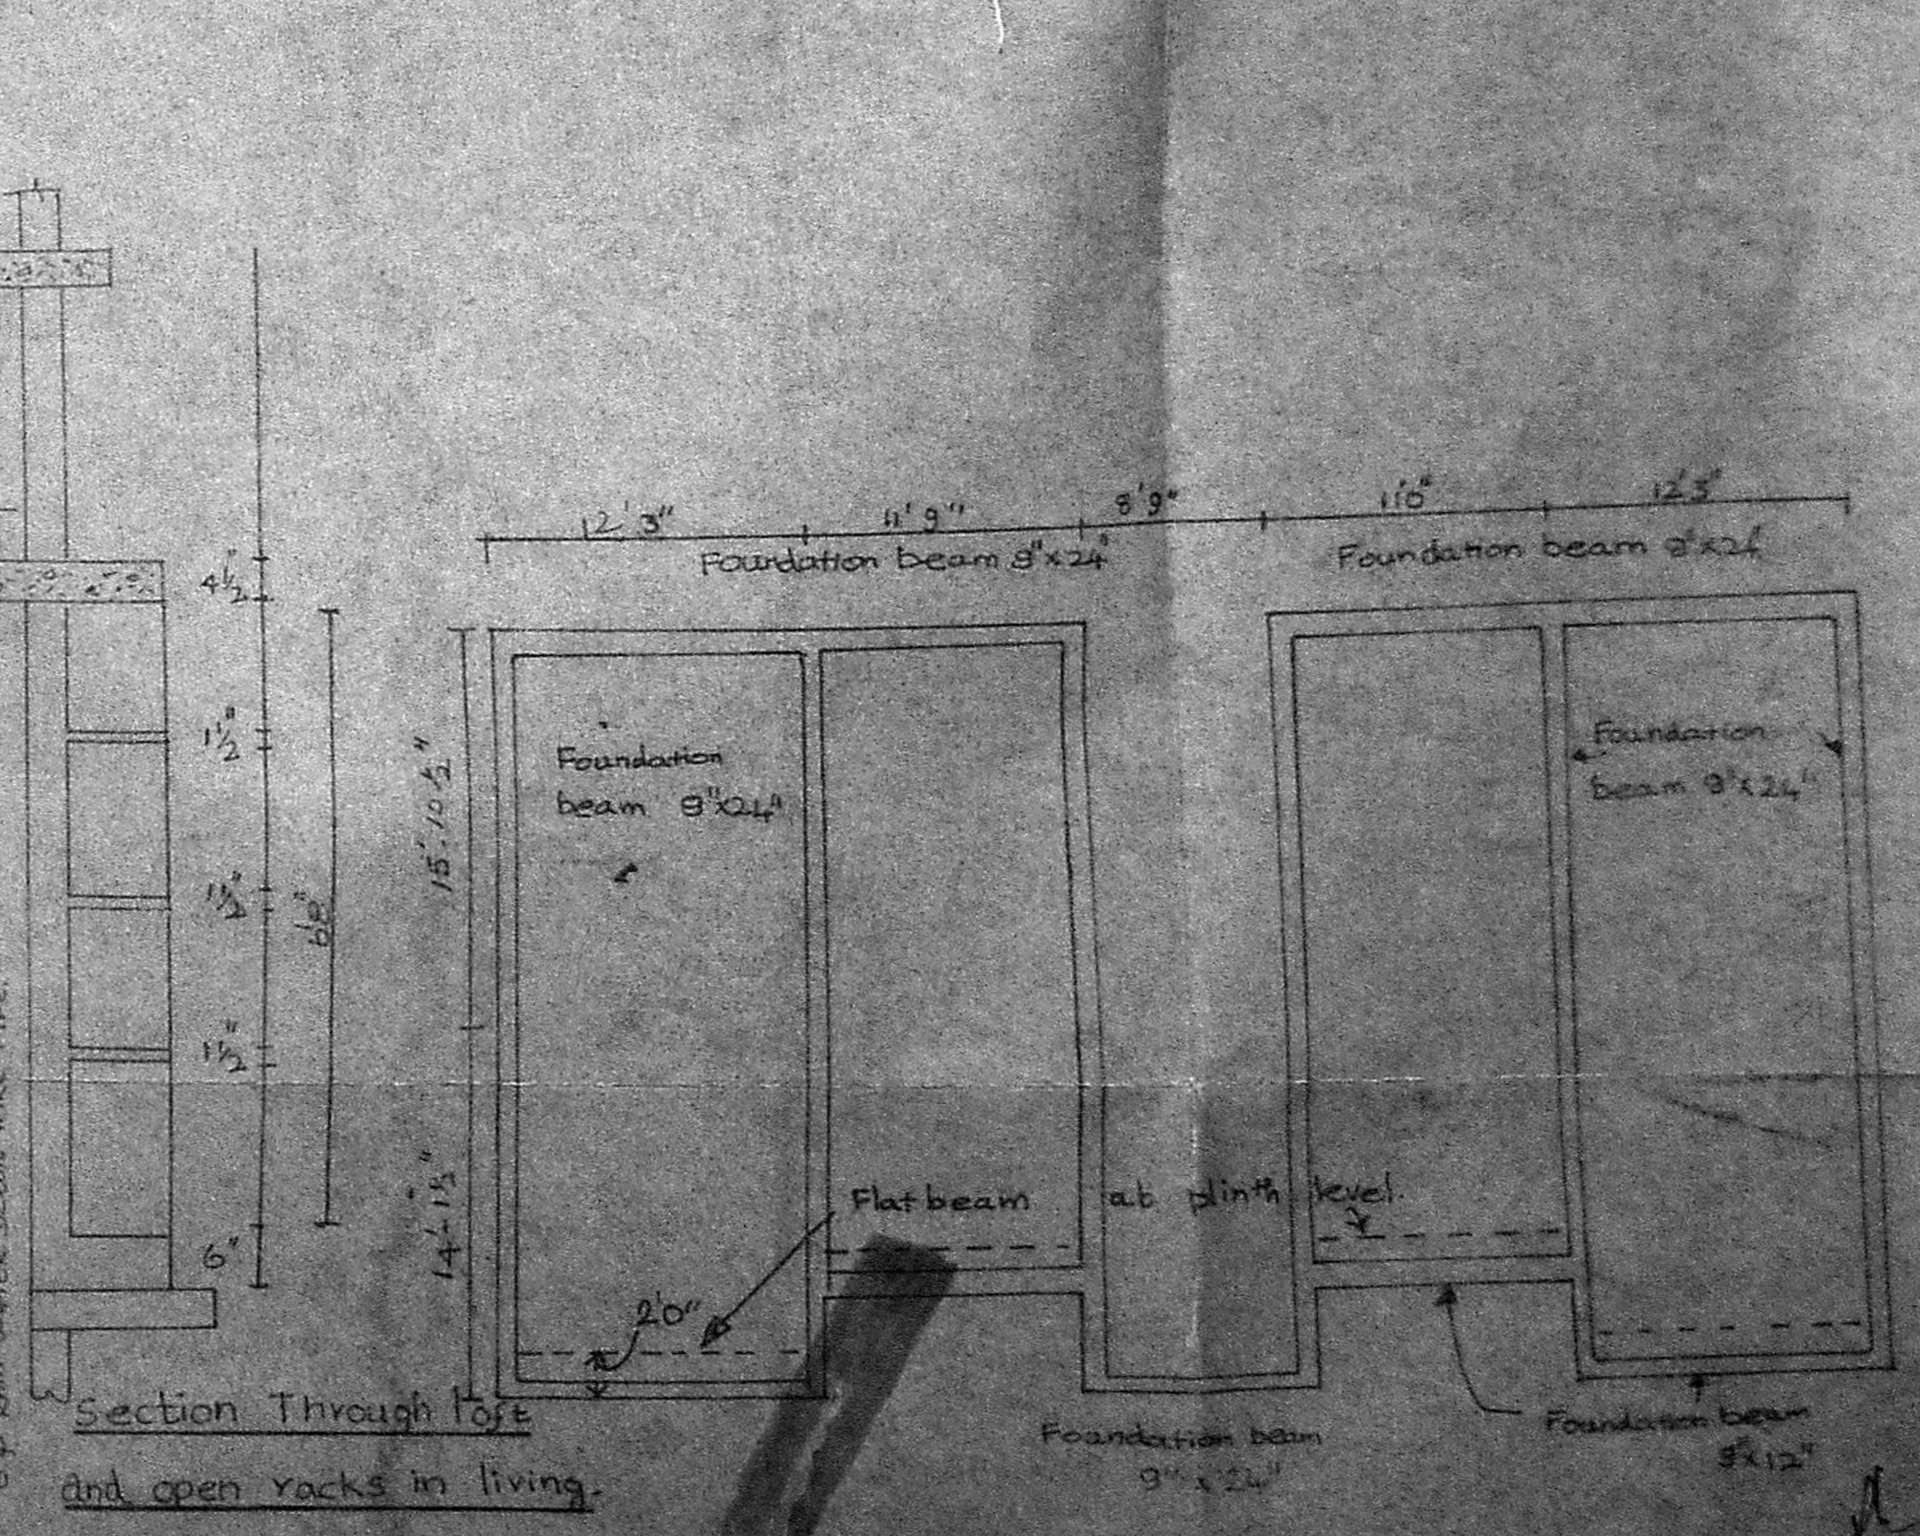

Section Through floor and open racks in living.

Positions of the Beams & Cols

APPROVED
SUBJECT TO THE CONDITIONS IN THIS OFFICE LETTER.
FOR MEMBER SECRETARY
MADRAS METROPOLITAN
DEVELOPMENT AUTHORITY
MADRAS 600 008.

SPECIFICATION
DOORS
D₁ 3'-6" x 7'-0" T.W. FRAMES AND COMMERCIAL TYPE SINGLE SHUTTER 1 1/2" TH. 6
D₂ 3'-0" x 7'-0" 3/4" TH. 6
D₃ 2'-6" x 6'-0" 3/4" TH. 6
3/4" TH. 12

WINDOWS
W₁ 3'-2 1/2" x 4'-10 1/2" STEEL CASEMENT WINDOWS WITH NIGHTTIME RIBBLED SHUTTERS.
IN STEEL FRAME AND OWING TYPE SHUTTERS AT TOP.
W₂ 4'-10 1/2" x 4'-10 1/2"
W₃ 3'-2 1/2" x 4'-10 1/2" STEEL CASEMENT WINDOWS WITH RIBBLED SHUTTERS AT TOP (C. CURTAINS)
W₄ 2'-6" x 1'-9" VENTILATORS AC. JELLY

CUP BOARD
C.B. 2'-3 1/2" x 6'-6" CLOSED TYPE CUP BOARD WITH TANK WOOD FLUSH TYPE DOUBLE SHUTTER
C.B₁ 3'-1 1/2" x 6'-6" 1 1/2" DEPTH
C.B₂ 3'-1 1/2" x 6'-6" 1 1/2" DEPTH

OPEN RACKS
IN KITCHEN 3'-0" x 6'-6" x 15" DEPTH WITH 3/4" x 1 1/2" RC TIERS
IN LIVING 4'-1 1/2" x 6'-6" x 12" DEPTH WITH 3/4" x 1 1/2" RC TIERS
COLLAPSIBLE GATE C.G. 6'-0" x 9'-0"

R.C. WORKS
FOUNDATION BEAMS, BEAMS SLABS AND LINTELS IN R.C.C. 1:1:4
BRICK JELLY LIME CONCRETE IN FOUNDATION FOR 4 1/2" WALL MIX 1:1:4
BACK WORK : B.W. IN FOUNDATION, EMBASEMENT & SUPERSTRUCTURE OF TC. STICK
BRICK WITH CM 1:6
4 1/2" TH. BRICK PARTITION WALLS IN STOCK BRICKS WITH CM 1:4
4 1/2" TH. REINFORCED BRICK WORK IN STOCK BRICKS WITH CM 1:4 PLASTER

CEILING PLASTERING : IN CM 1:3 3/4 THICK INSIDE AND OUTSIDE OF THE BUILDING IN CM 1:5 1/2 TO 5/8"
FLOORING 4" TH. BRICK JELLY LIME CONCRETE 1:1:2 MIX AND PLASTERED WITH CM 1:3 TO THICKNESS OF 1/2"
WEATHER PROOF COURSE AVERAGE THICKNESS OF 2 1/2" BRICK JELLY LIME CONCRETE 1:1:2 AND 2 COUSES OF FLAT TILES

PLINTH AREA OF BUILDING 1613 sq. ft.
PLINTH AREA PER UNIT 767 sq. ft.
FLOOR AREA PER UNIT 581 sq. ft.

M D L B MADRAS DOCK LABOUR BOARD


PLAN SECTION AND ELEVATION OF TYPE III QUARTERS

DATE: 15/11/50
SCALE: 1/50
E.E. TO: B/302

B1/2782/91
15 79

B/22279/376 B/9284. 108/92

Planning Permit No.
APPROVED
 SUBJECT TO THE CONDITIONS IN THIS OFFICE LETTER.
 No. 1974/92 Date: 11/11/92
 FOR MEMBER SECRETARY
 MADRAS METROPOLITAN DEVELOPMENT AUTHORITY
 MADRAS-600 008

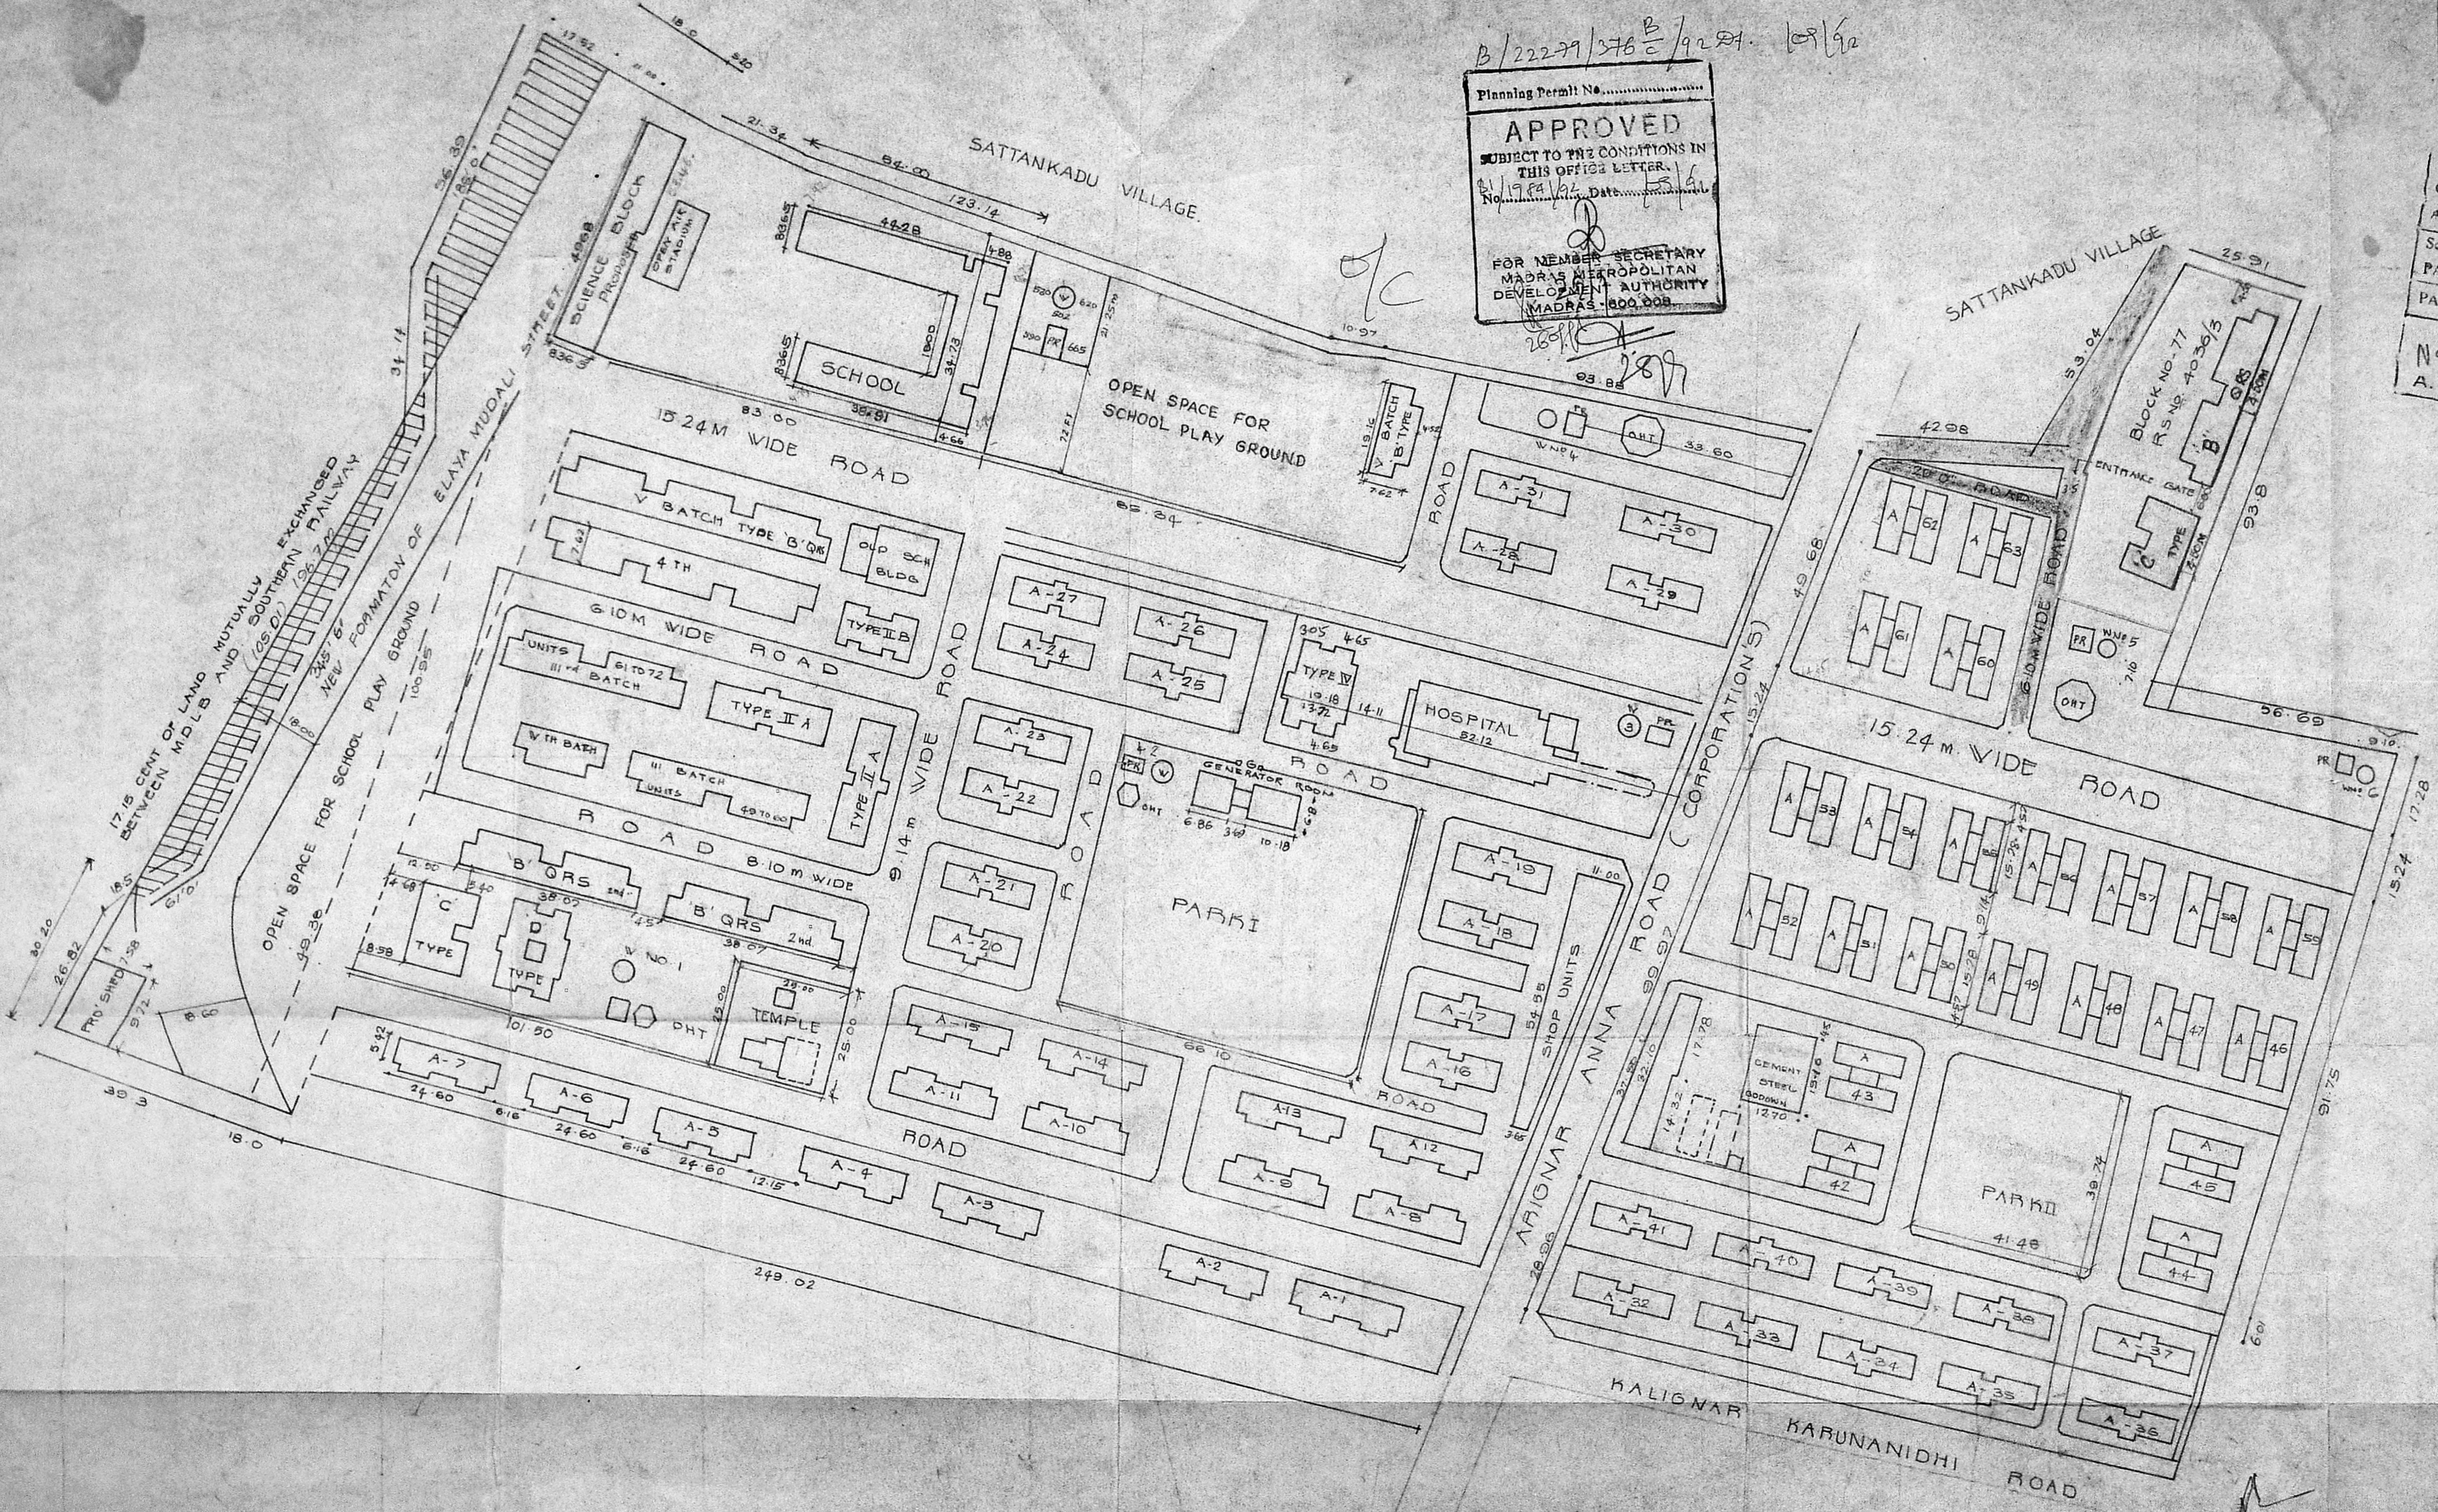


N
 MMDA (B1/PP No.)
 C.No.
 PART I BOUNDARY
 PART II NORTH: SATTANKADU VILLAGE
 SOUTH: SALAI VINAYAGAR KOIL LAND
 EAST: ARUNACHALASWAR KOIL STREET VILLAGE NAGAR
 WEST: ELAYA MUDALI STREET.

Proposed construction
 Road
 Boundary

REVISION
 MADRAS DOCK LABOUR BOARD
 SITE PLAN OF HOUSING COLONY

SCALE 1" = 66 FT. 1 CM = 7.92 CM.

EXECUTIVE ENGINEER,
 MADRAS DOCK LABOUR BOARD,
 Class. I. Licensed Surveyor No. 152
 CORPORATION OF MADRAS.

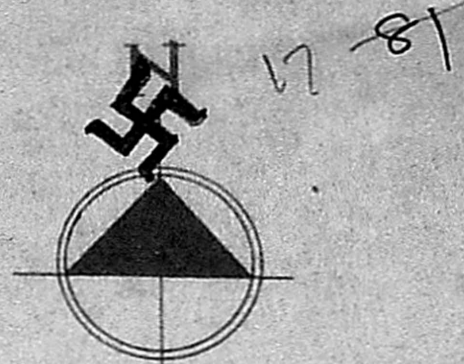


B/22279/376^c/92-21
 Planning Permt No.....
APPROVED
 SUBJECT TO THE CONDITIONS IN THIS OFFICE LETTER.
 No. B1/19891/92 Date 10/9/92
 FOR MEMBER SECRETARY
 MADRAS METROPOLITAN
 DEVELOPMENT AUTHORITY
 MADRAS - 600 008.

109/92
 BLOCK NO. MMDA/
 C.No.....
 R.S.No. 48556/3
 Serutiny
 PART I
 PART II
 A.P.

[B]/PP NO.
 21/27823/91
 10/9/92
 D.P.

SATTANGADU
 2809

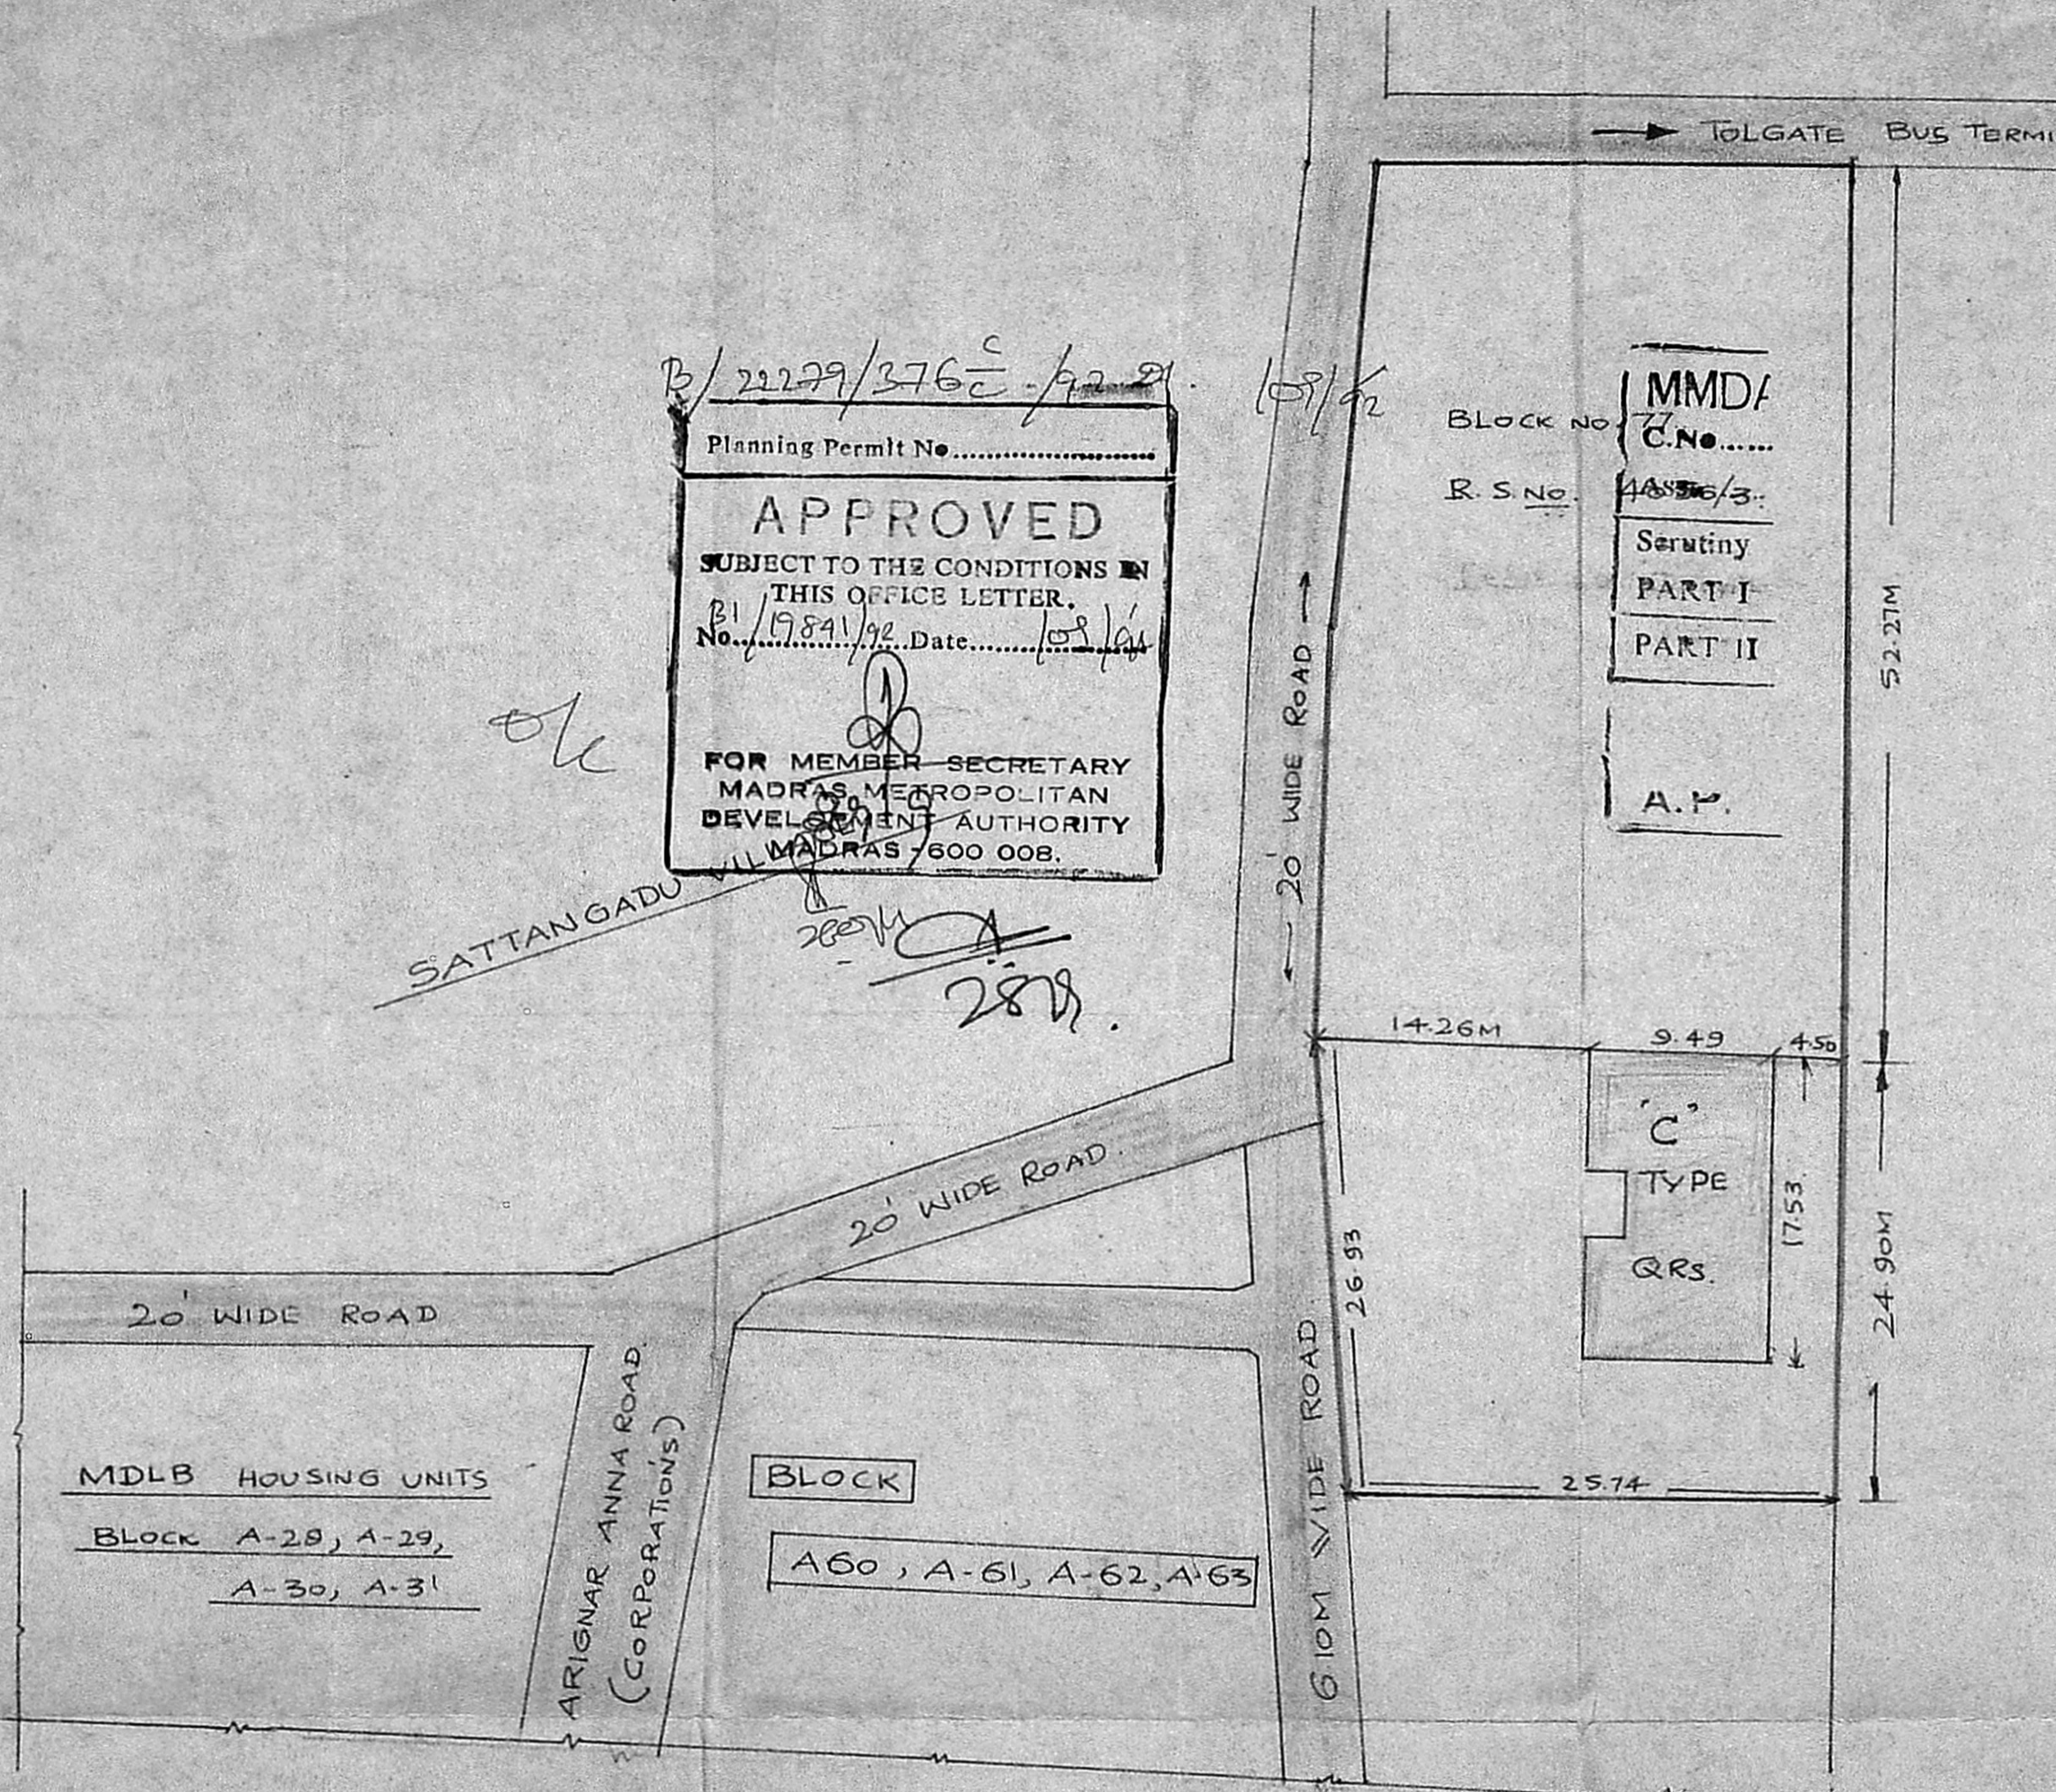

Proposed Construction
 Road
 Boundary

"ALL DIM IN METRE"

MADRAS DOCK LABOUR BOARD
 SITE PLAN OF 'C' TYPE QRS
 AT HOUSING COLONY, NEWWASHER - MEN PET.

SCALE :- 1:400

EXECUTIVE ENGINEER,
 MADRAS DOCK LABOUR BOARD,
 Class. I, Licensed Surveyor No.152
 CORPORATION OF MADRAS.

M. Venkateswara Rao	10/9/92
DRAWN	CHECKED
A.E.	E.E.