



FRONT ELEVATION

B/15158/20/93 Pt.
 Planning No. 15158/20/93 Pt.
APPROVED
 SUBJECT TO THE CONDITIONS IN THIS ORDER.
 No. 15158/20/93 Pt. Date 09/03/92
 FOR MEMBER SECRETARY
 METRO CITY DEVELOPMENT AUTHORITY
 MADRAS - 600 005.

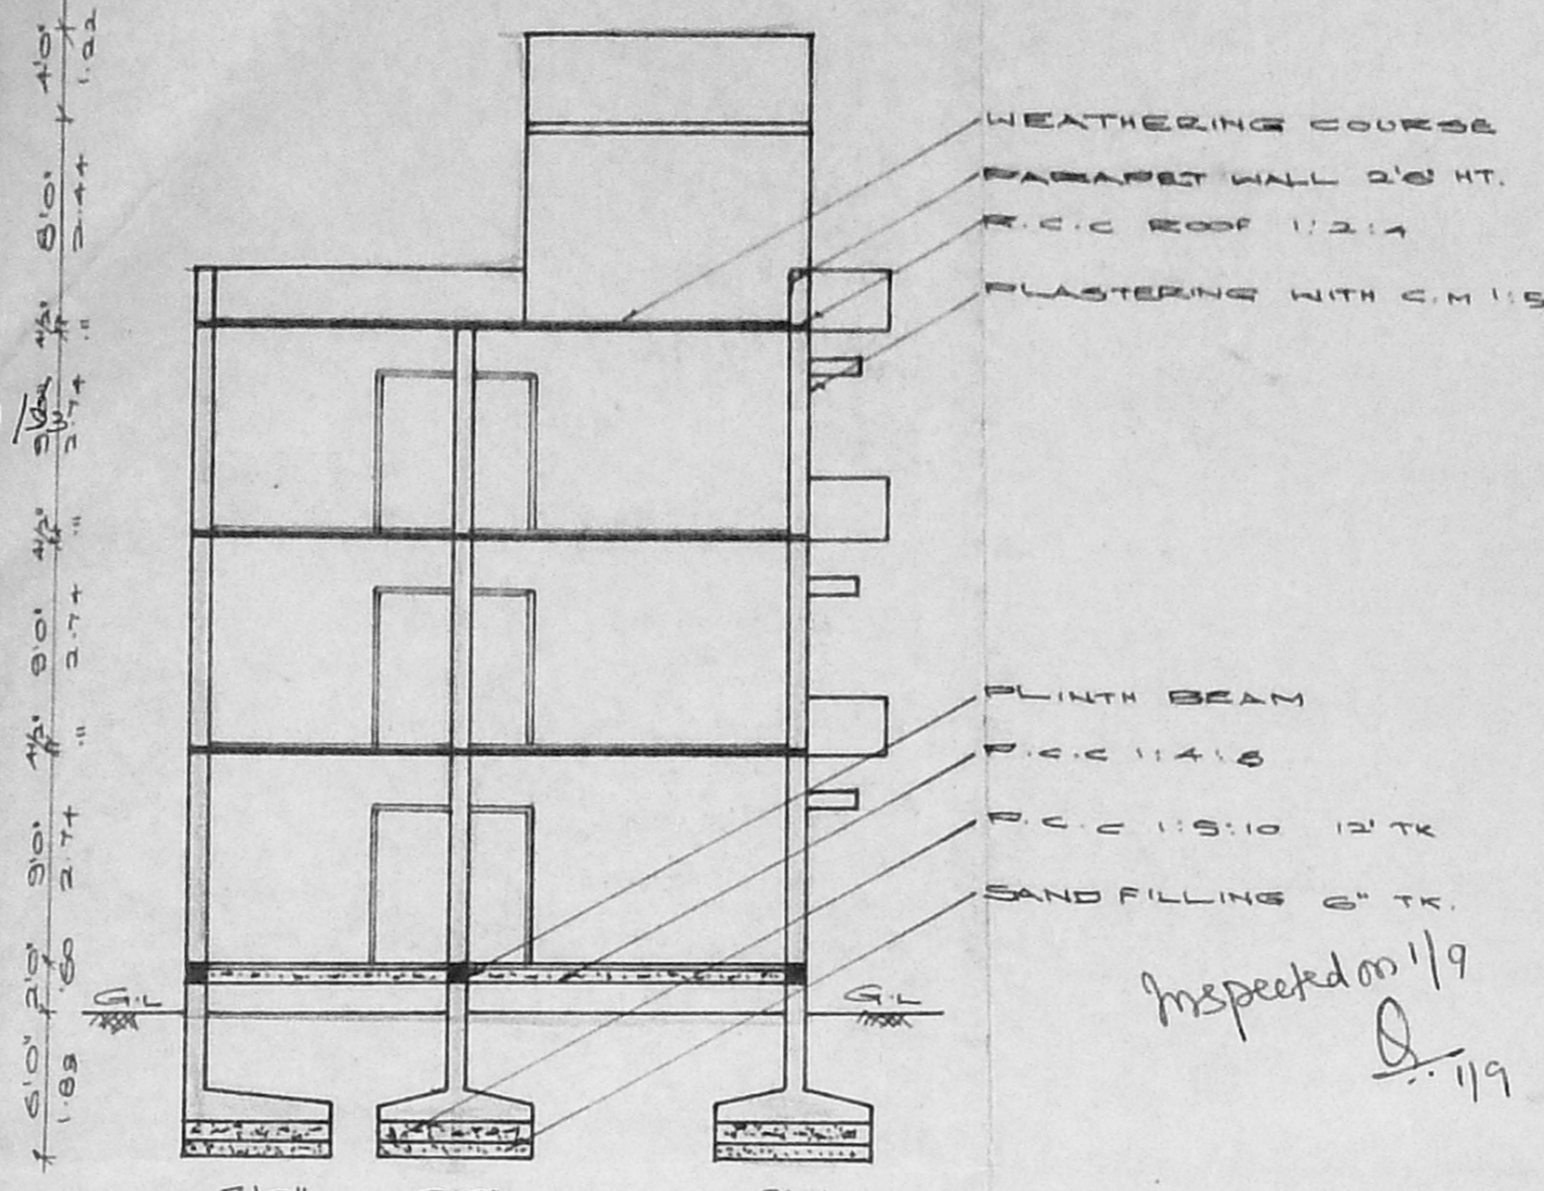


SECTION ON AB

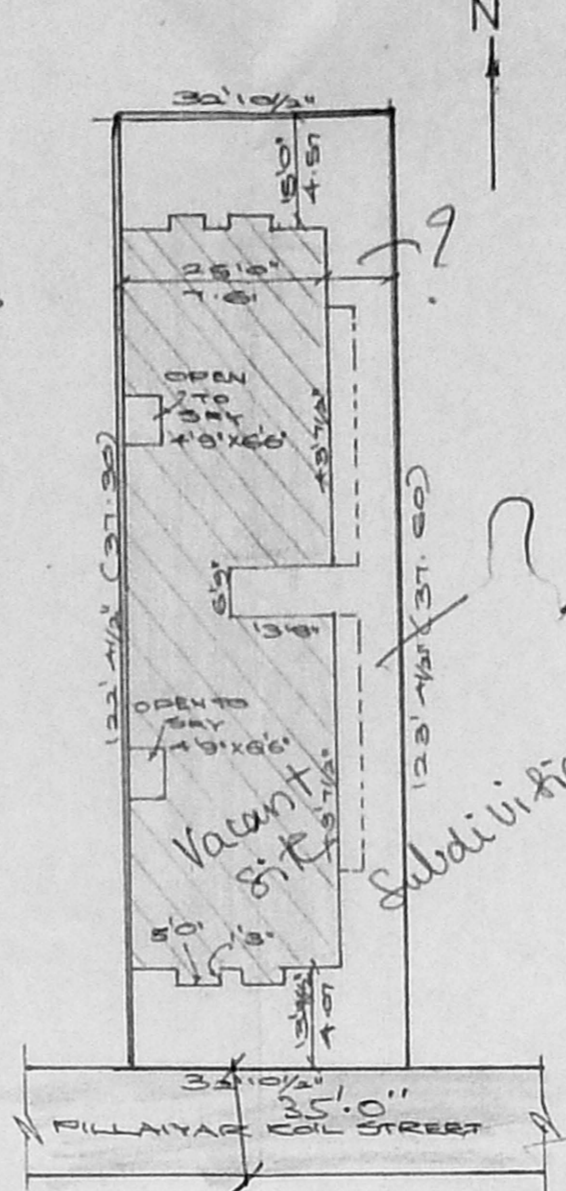





SITE PLAN SCALE 1:200

Schedule is attached in Aug 92 (copy enclosed)


Inspected on 1/9

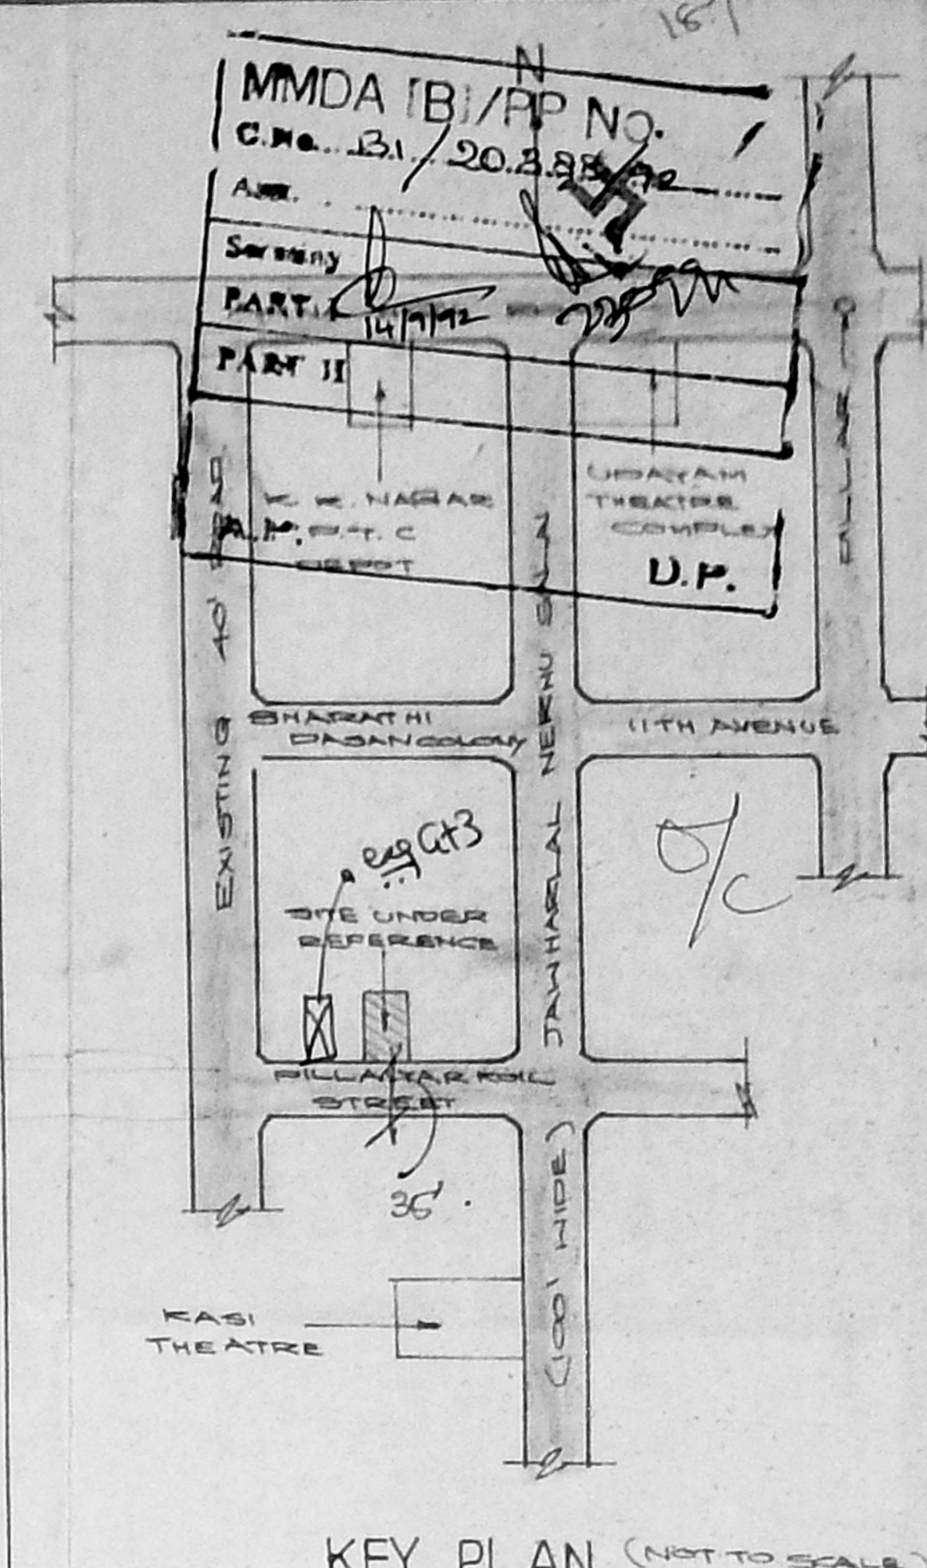


KEY PLAN (NOT TO SCALE)

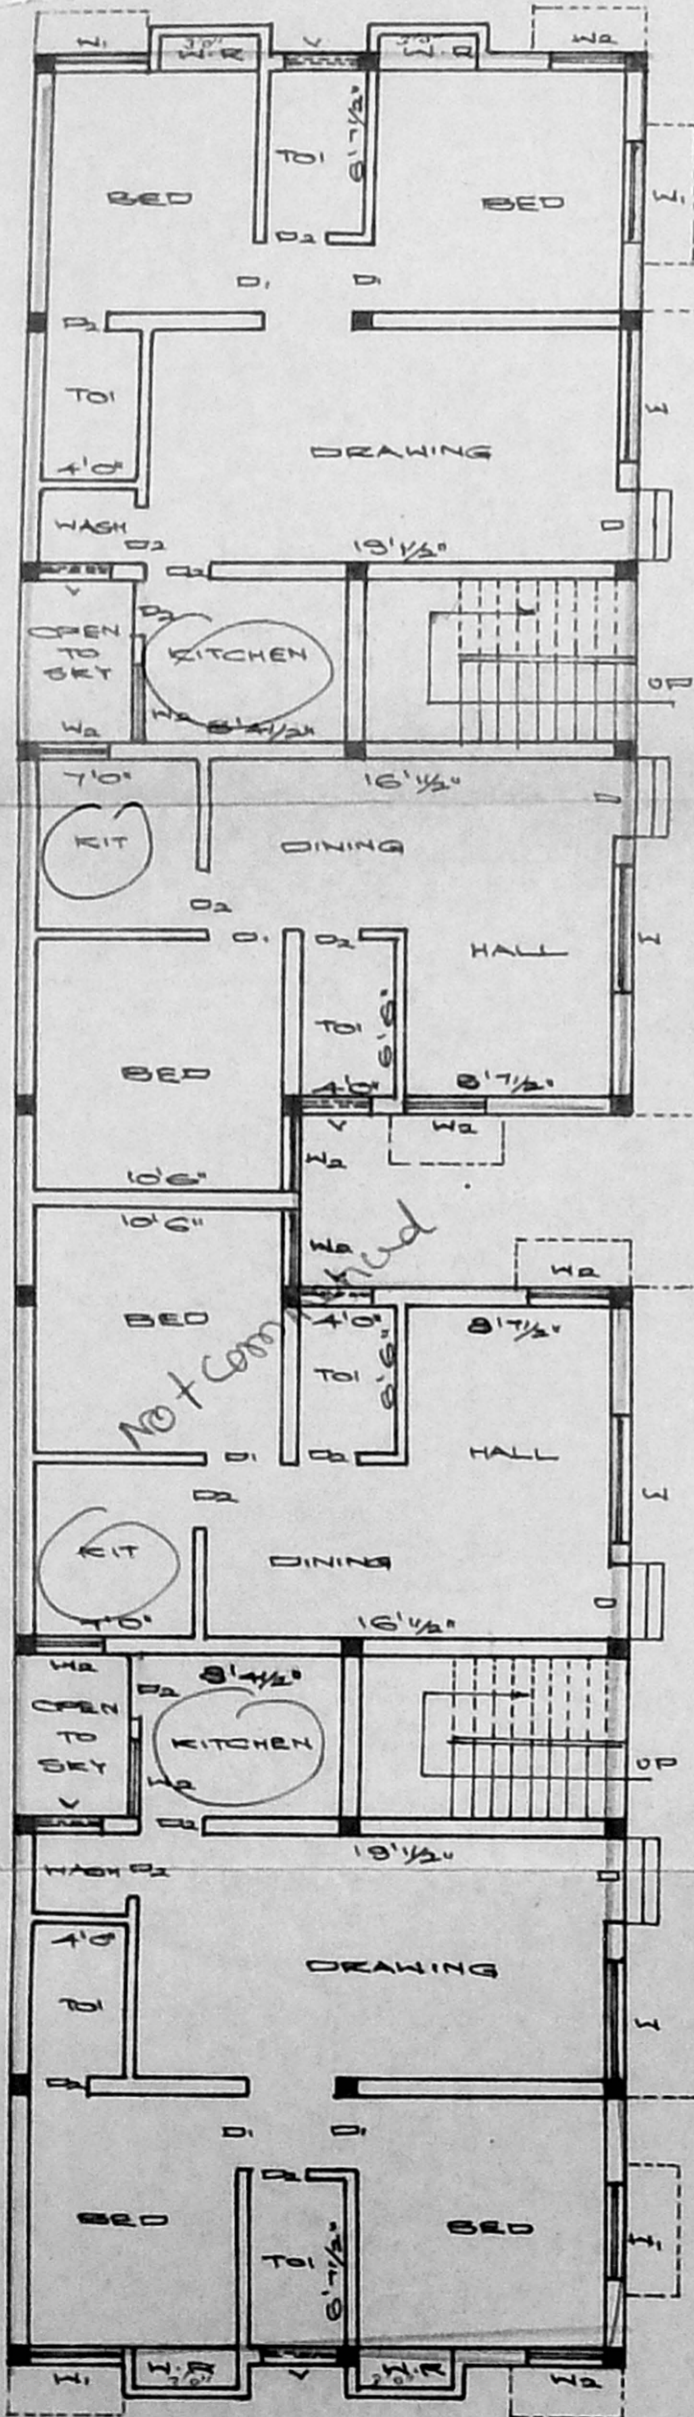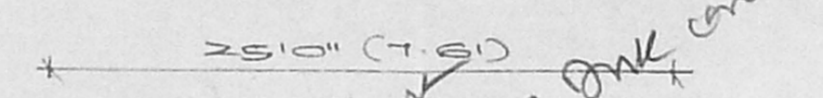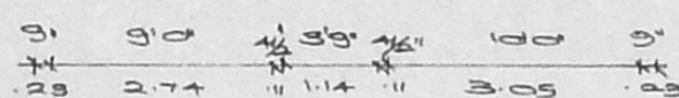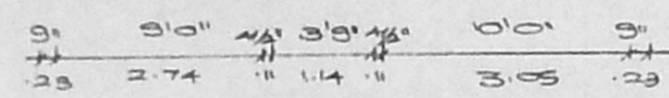

GROUND FLOOR PLAN

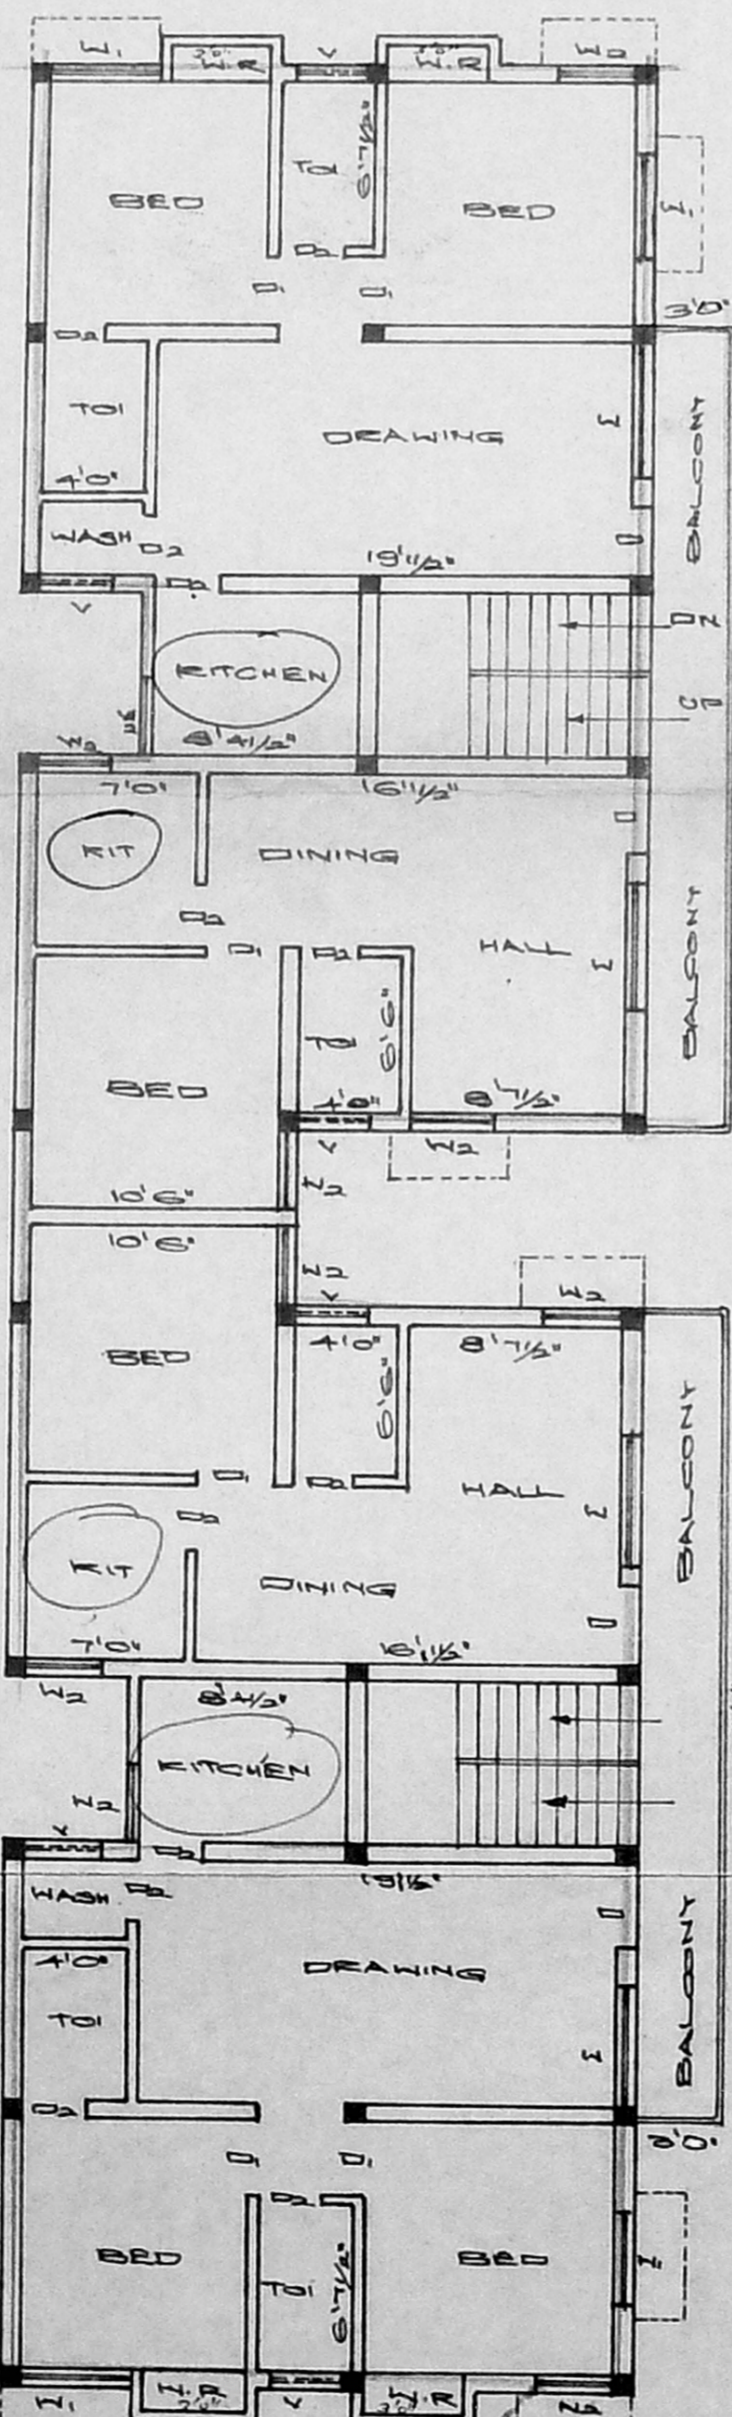

TYPICAL FLOOR PLAN OF FIRST AND SECOND

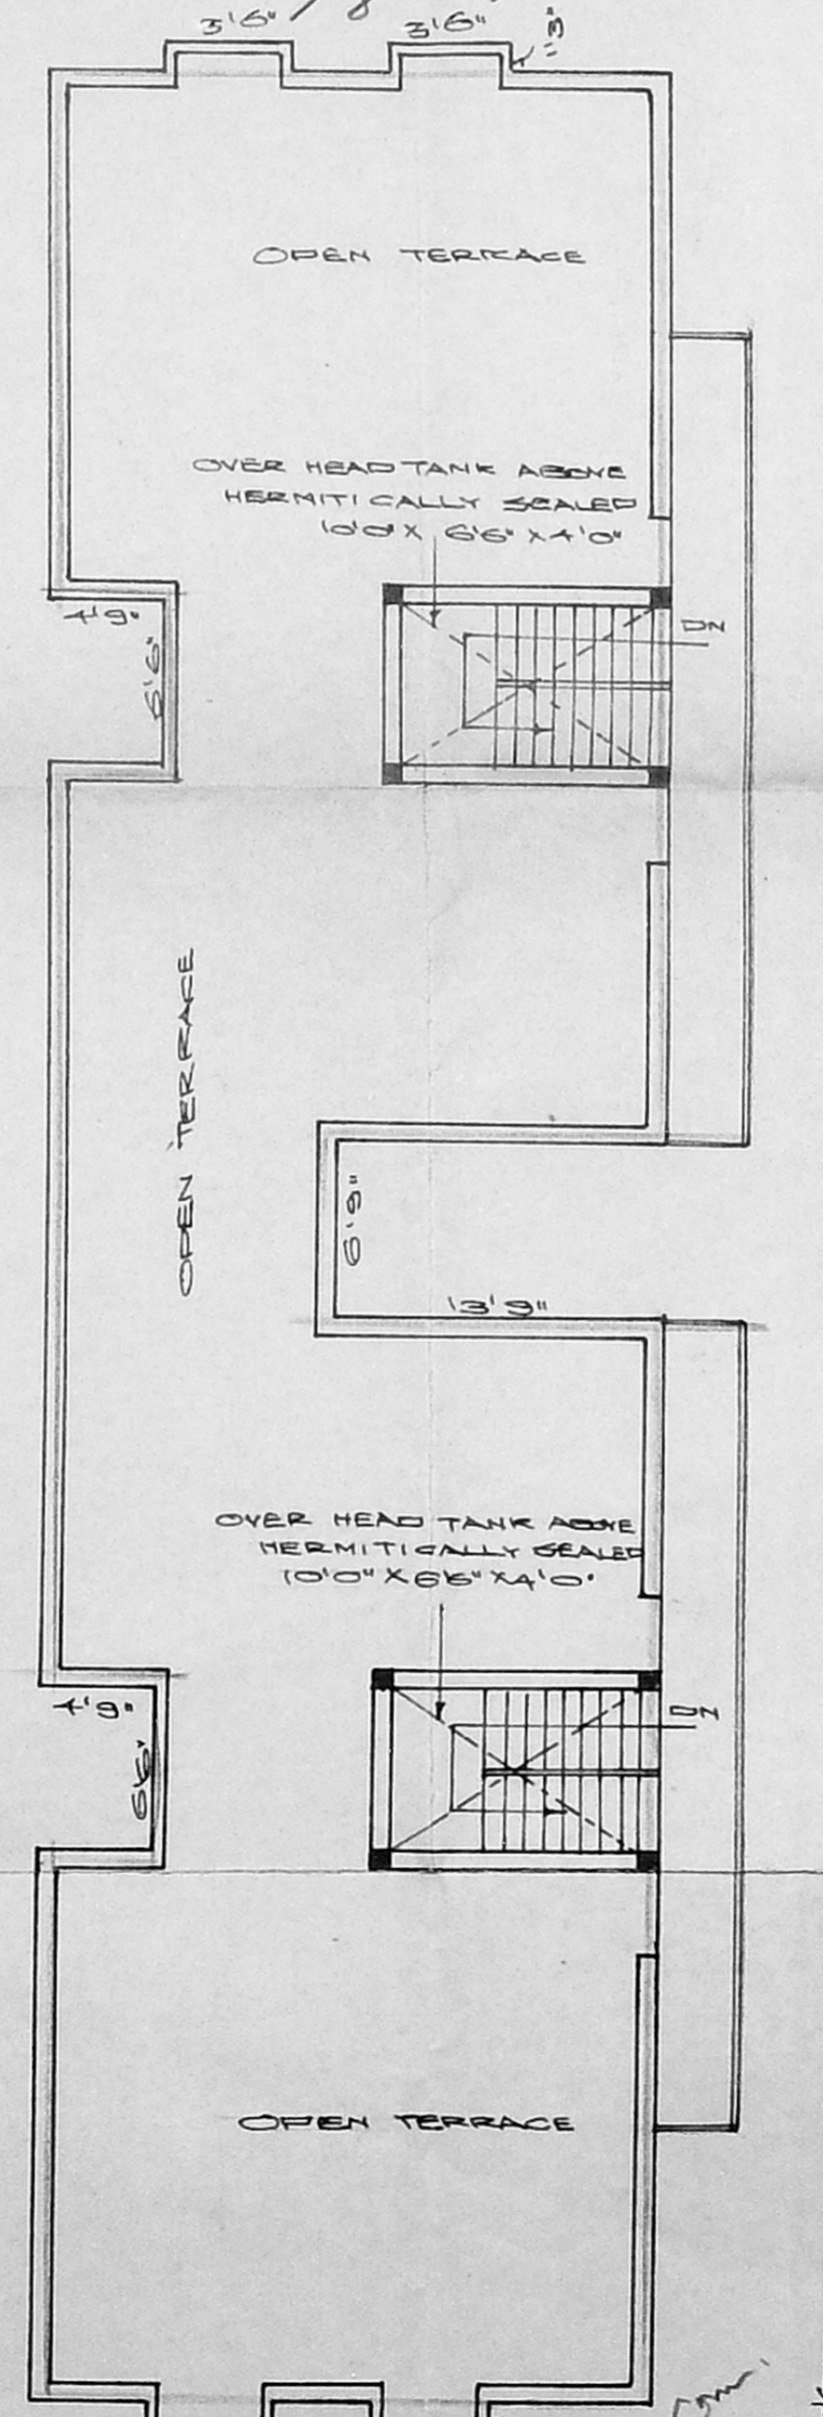

TERRACE FLOOR PLAN

SCHEDULE OF JOINERIES:

D	DOOR	3'6" X 7'0"	1.00 X 2.13
D1	DOOR	3'6" X 7'0"	0.9 X 2.13
D2	DOOR	2'6" X 7'0"	0.75 X 2.13
W	WINDOW	5'0" X 4'6"	1.52 X 1.37
W1	WINDOW	4'0" X 4'6"	1.22 X 1.37
W2	WINDOW	3'0" X 4'6"	0.91 X 1.37
V	VENTILATOR	3'0" X 2'0"	0.91 X 0.61

COLOUR INDEX:

PROPOSED:	[Color swatch]
ROAD/STREET:	[Color swatch]
BOUNDARY/SITE:	[Color swatch]

PLAN SHOWING THE PROPOSED CONSTRUCTION OF THE DWELLING AT DOOR NO 37A, PILLAIYAR KOIL STREET JAFFERKHAN PET, MADRAS - 600 095. S. NO 299/5 PT. T.S NO 37. BLOCK NO 132

SCALE 1:100

AREA STATEMENT:

FLAT EXTENT:	4083.00 SFT	375.37 M ²
GROUND FLOOR AREA:	2226.43 SFT	206.35 M ²
FIRST FLOOR AREA:	2434.11 SFT	226.21 M ²
SECOND FLOOR AREA:	2434.11 SFT	226.21 M ²
TOTAL BUILT UP AREA:	7088.56 SFT	658.78 M ²
FLAT COVERAGE:	54%	
P.S.T	1.75	< 1.75

OWNER:

K. Narasimhan

LICENSED SURVEYOR:

K. Narasimhan
 K. NARASIMHAN, BE
 Licensed Surveyor-3
 CORPORATION OF MADRAS
 Consulting Engineer
 RES: 77, A, SANDER ROAD,
 WEST MAMBA, MADRAS-33

DRAWN BY

N.G.N DESIGNS:
 ENGINEERS AND DECORATORS
 NO.9 RANGARAJAPURAM I STREET
 MADRAS-600 024