




FRONT ELEVATION

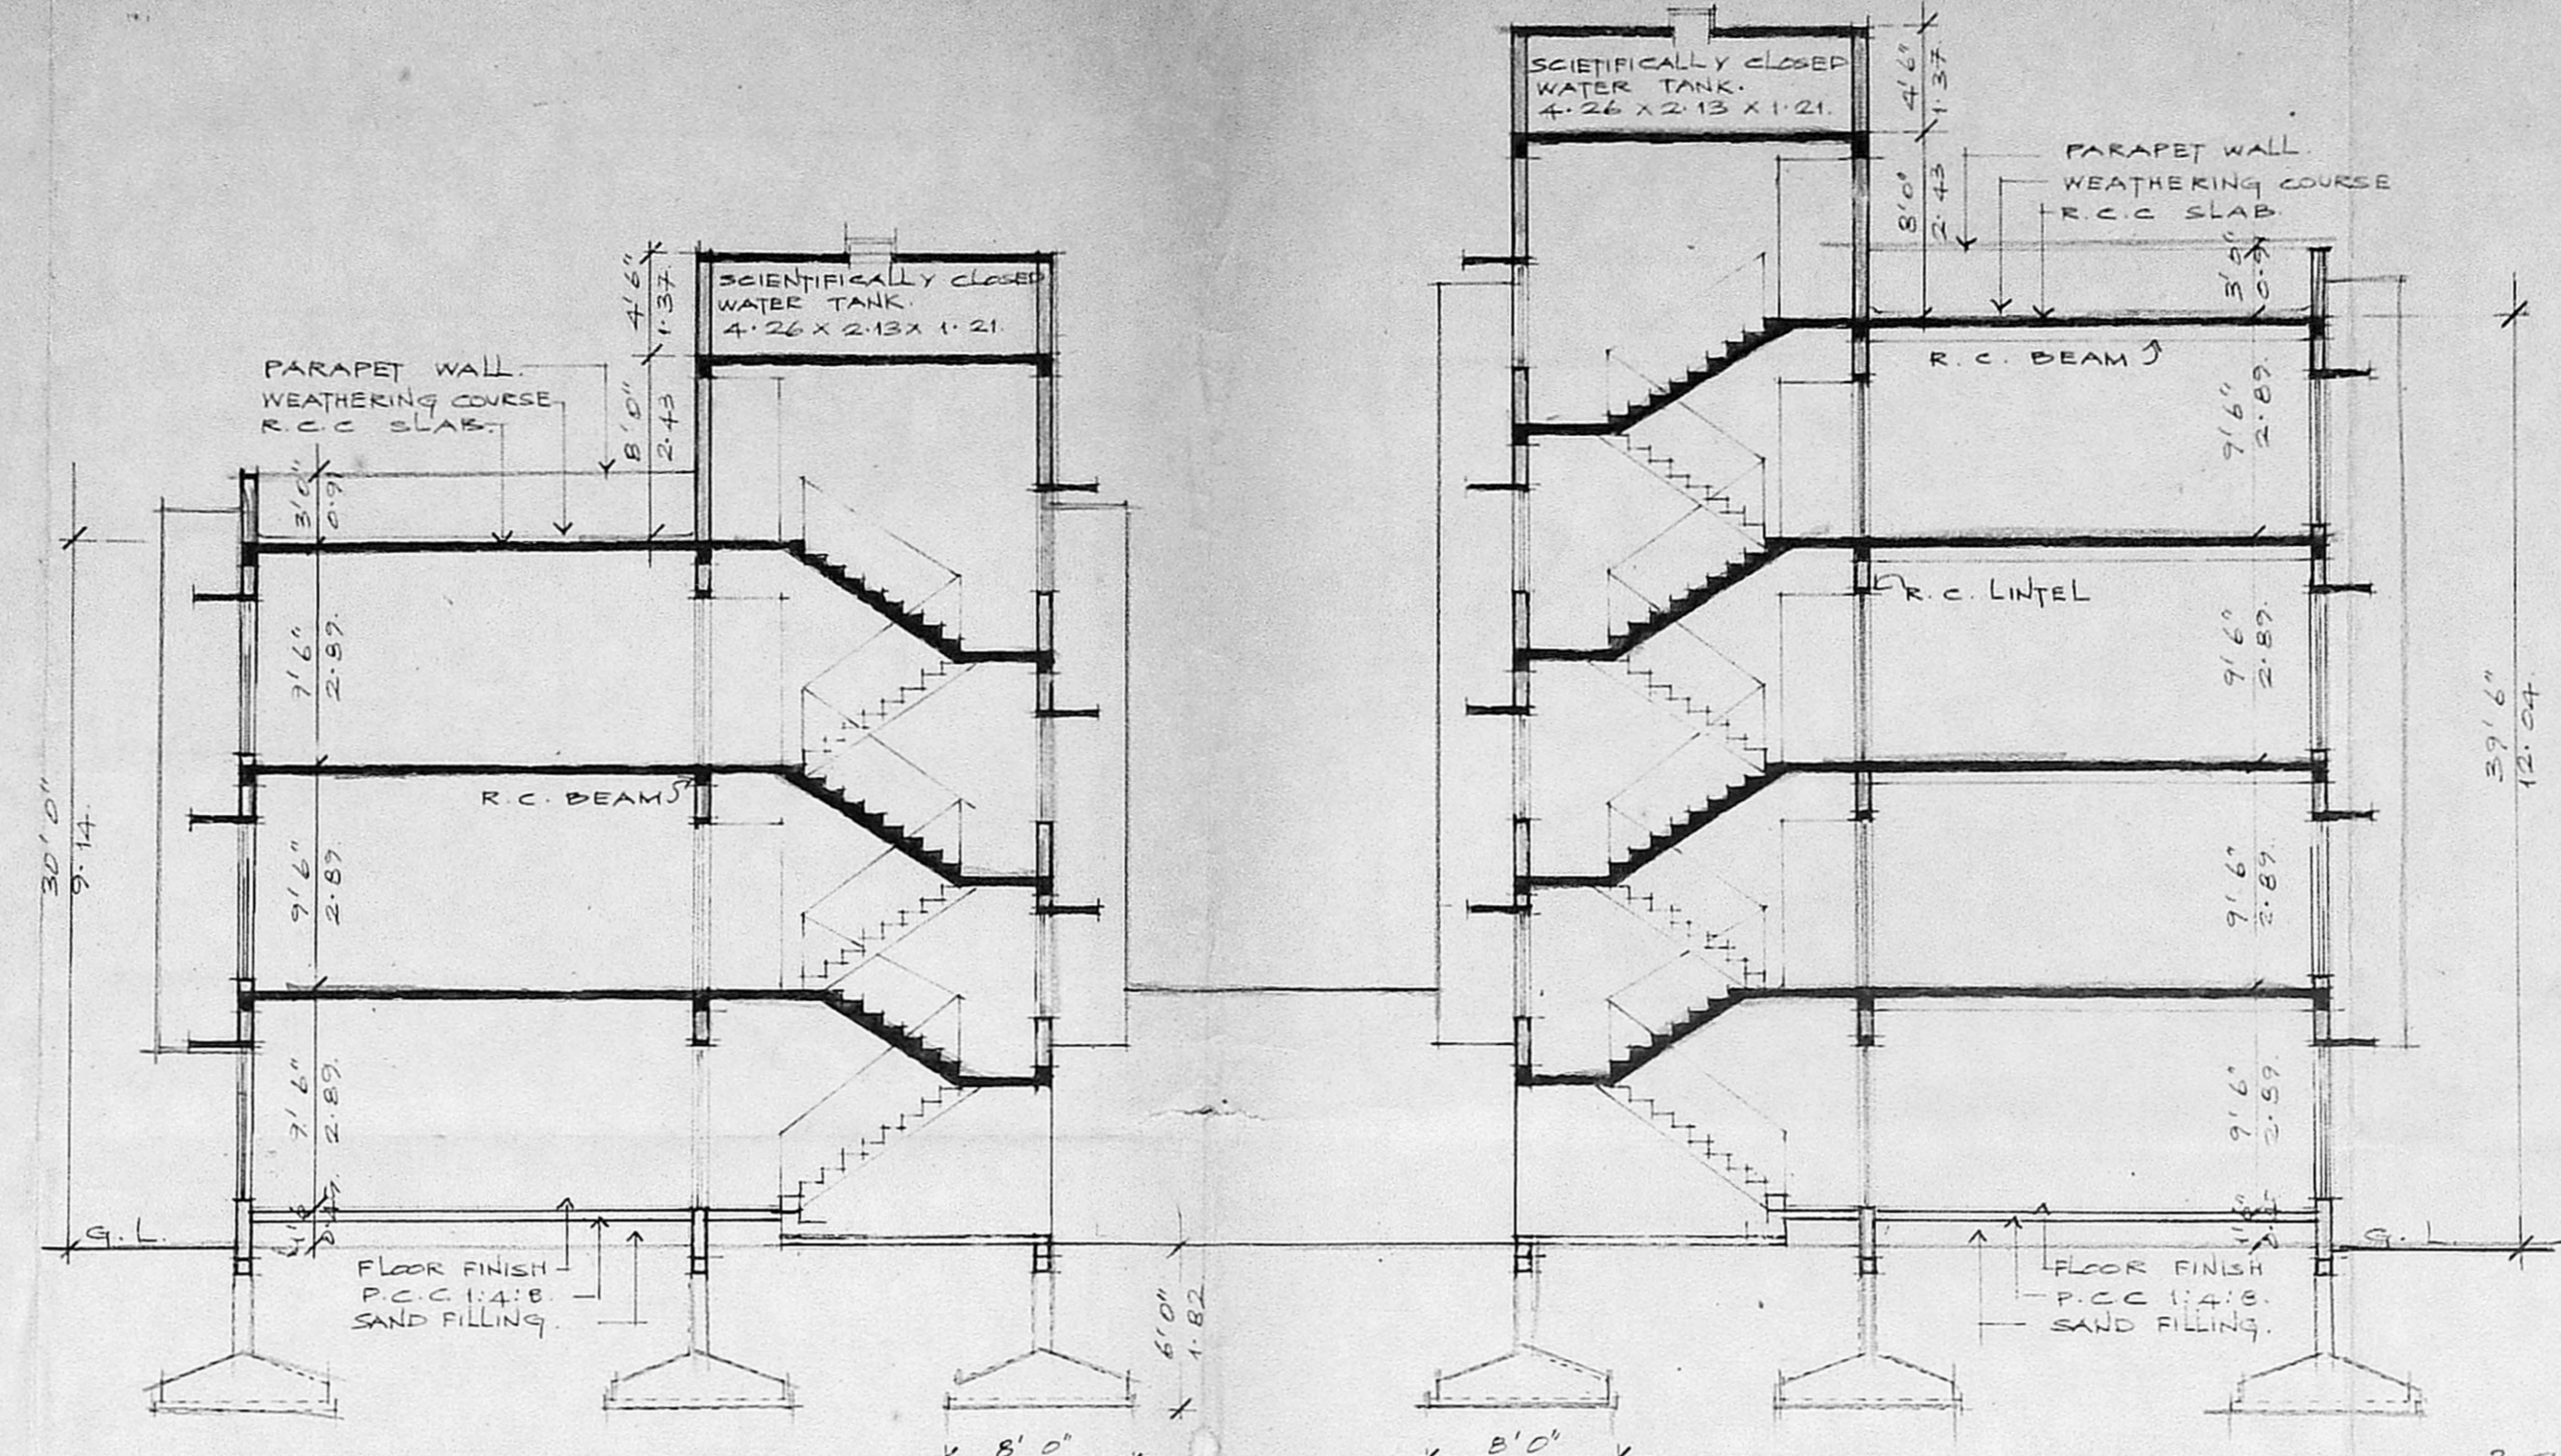

SECTION 'A-A'

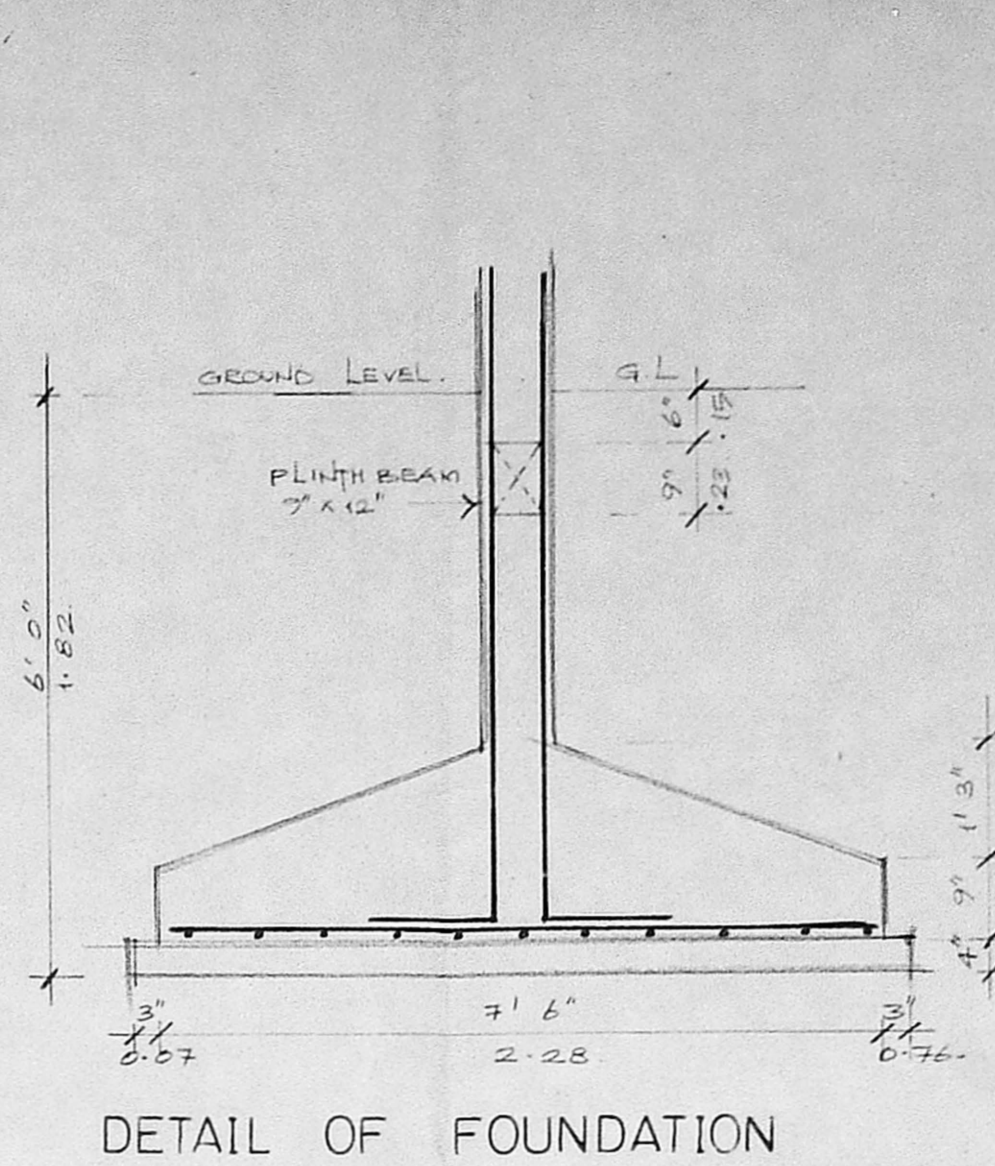


DETAIL OF FOUNDATION

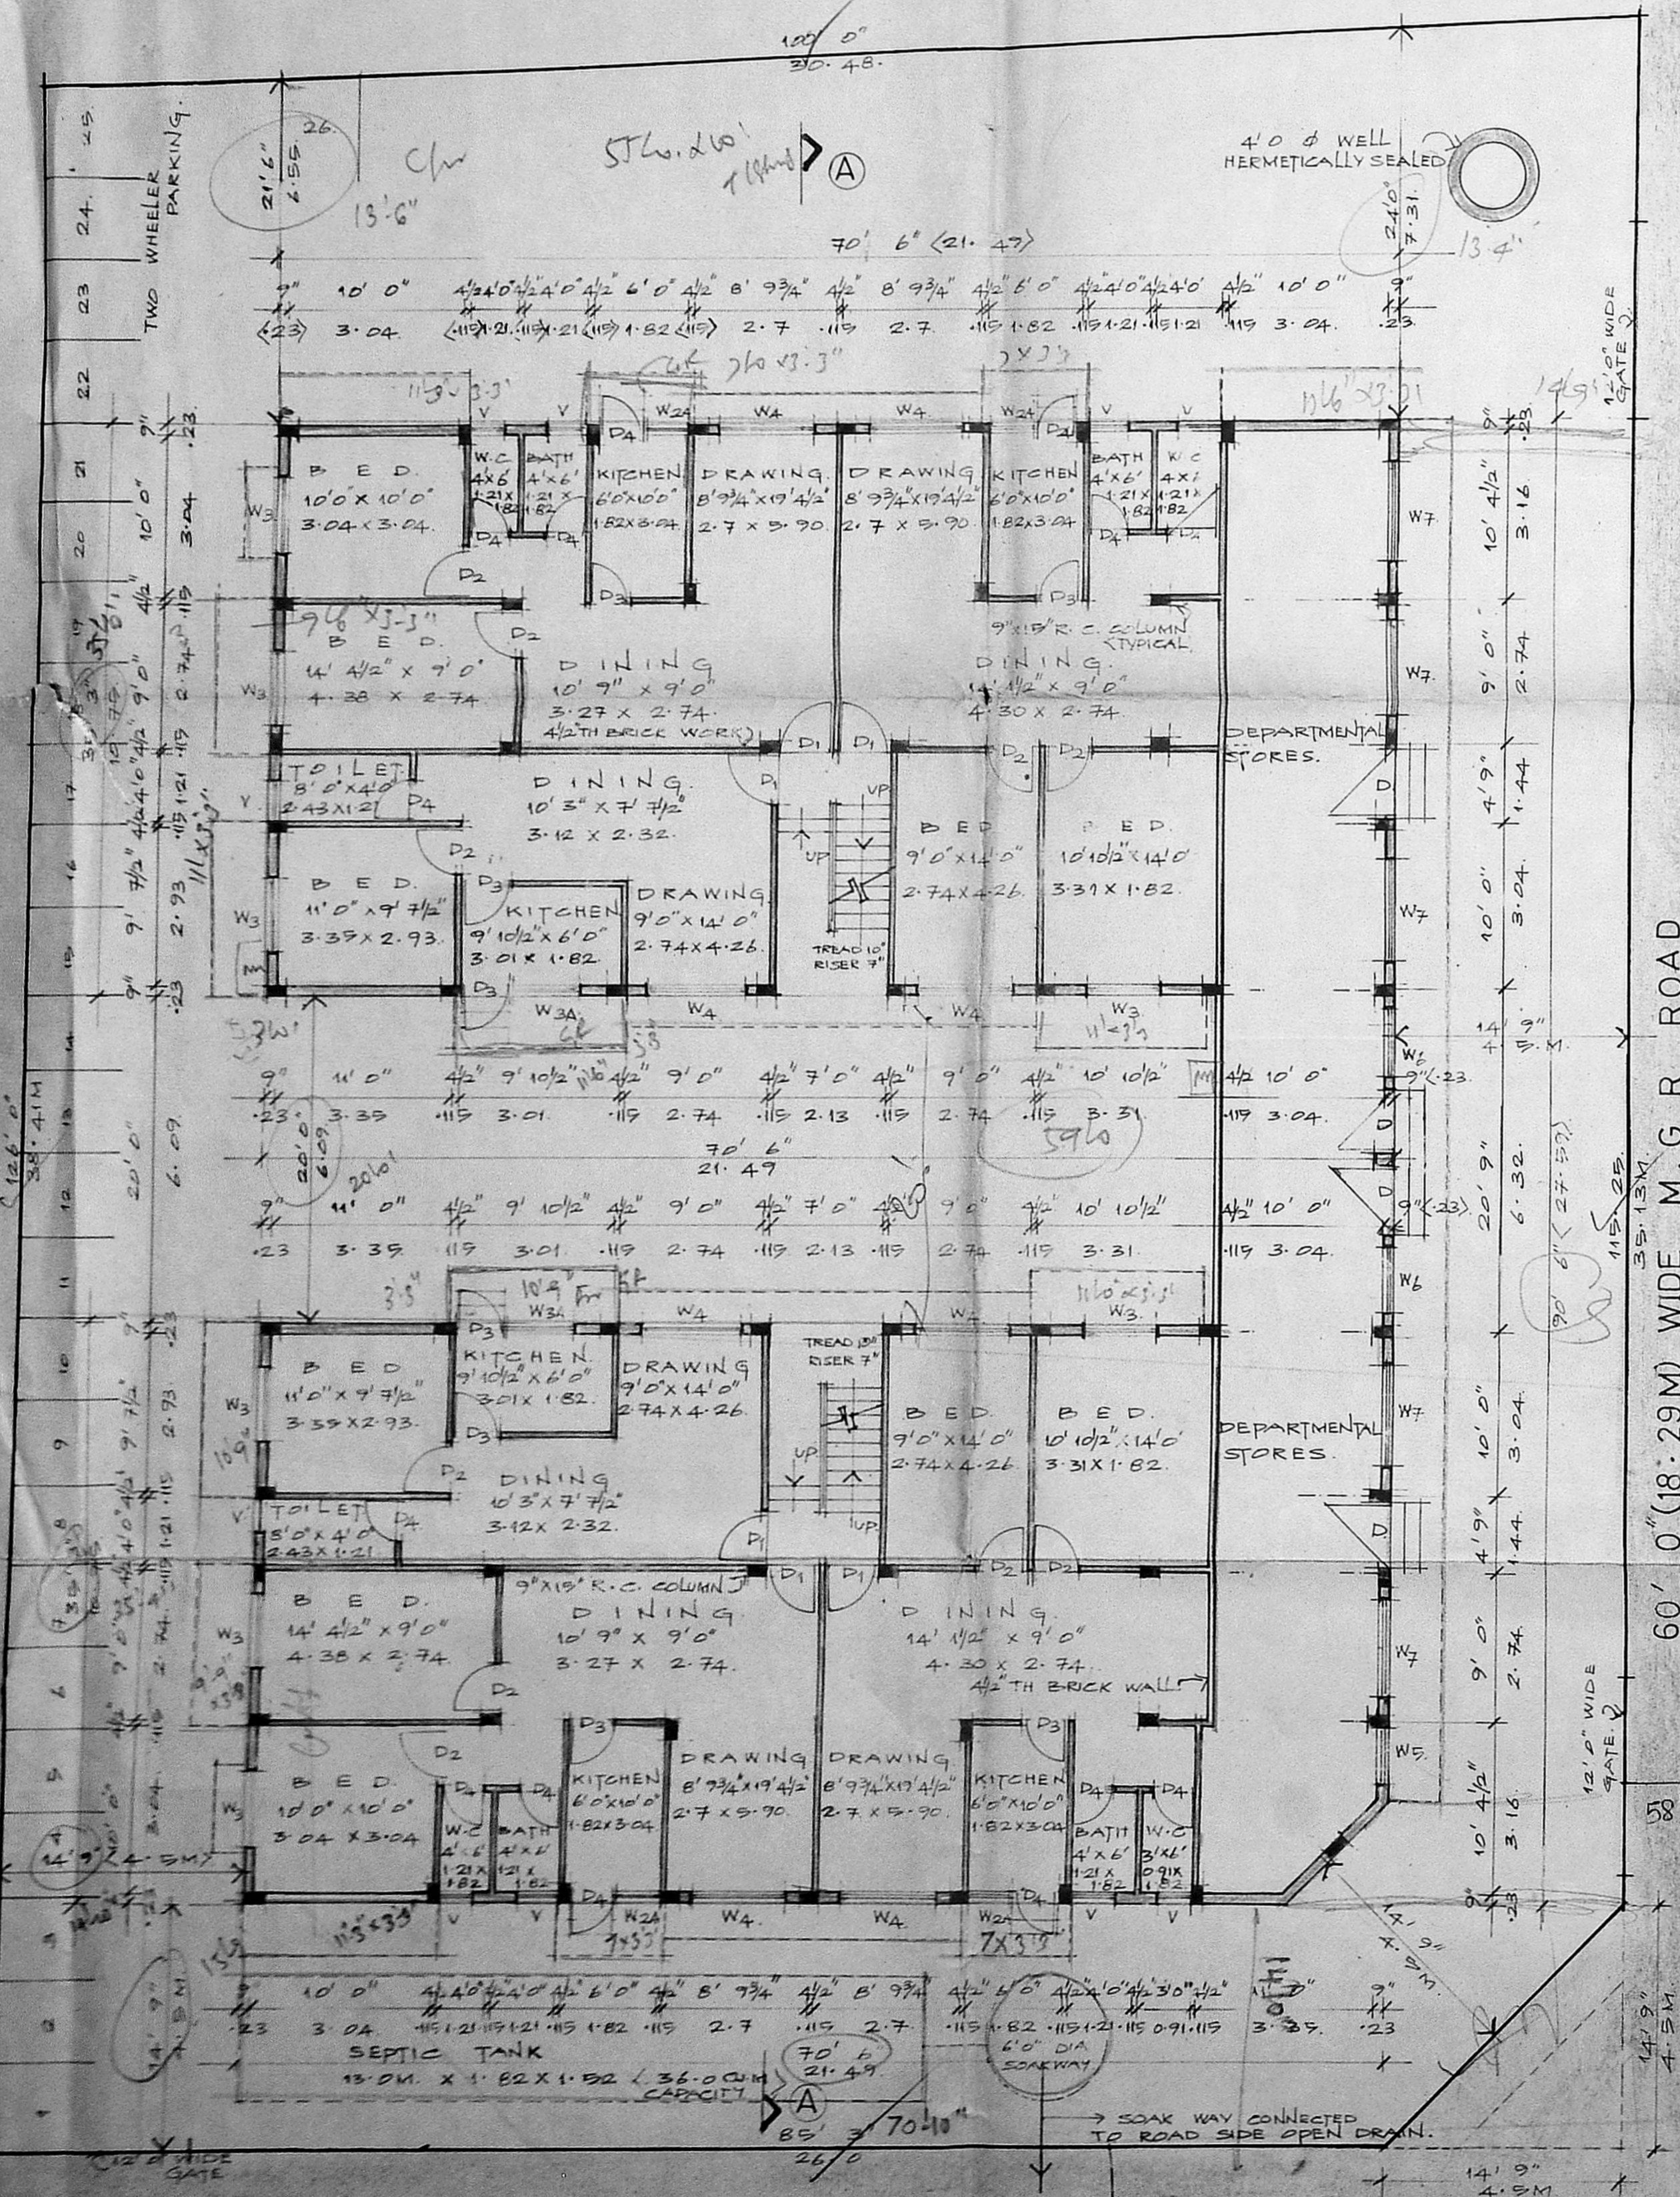


50' 0" (15.24M) WIDE 7<sup>TH</sup> MAIN ROAD

SITE/GROUND FLOOR PLAN

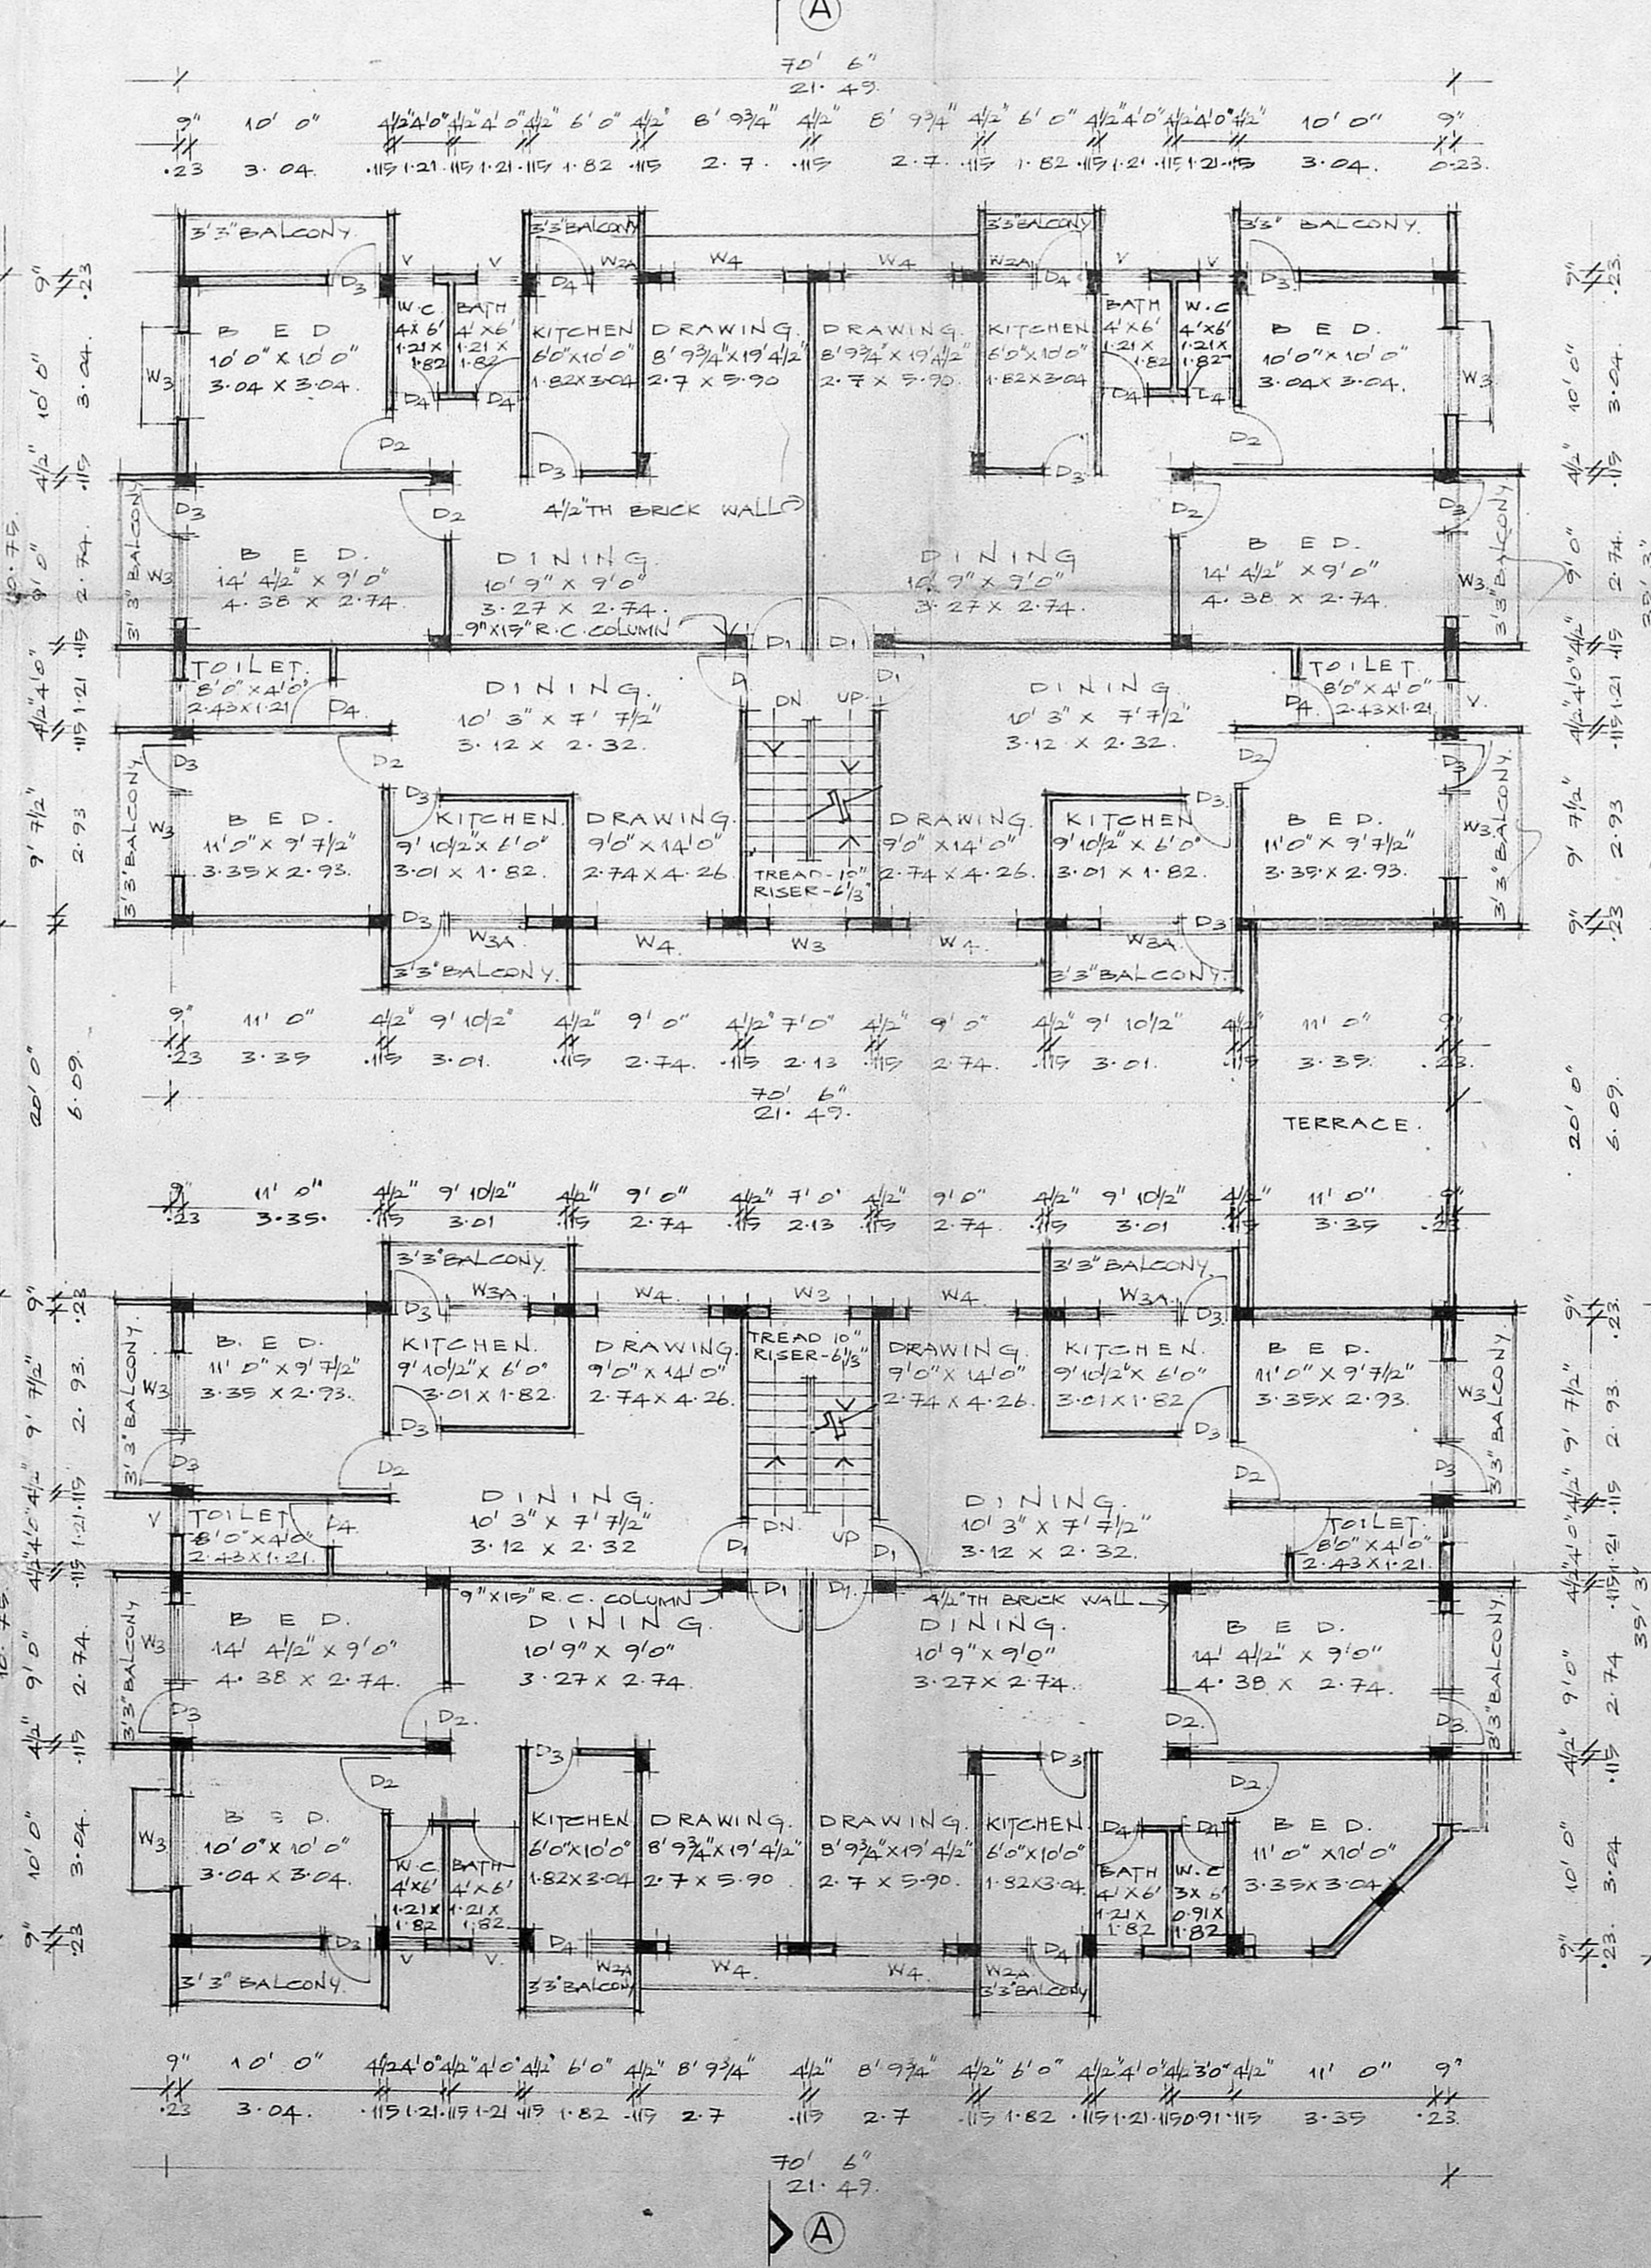


FIRST AND SECOND FLOOR PLAN

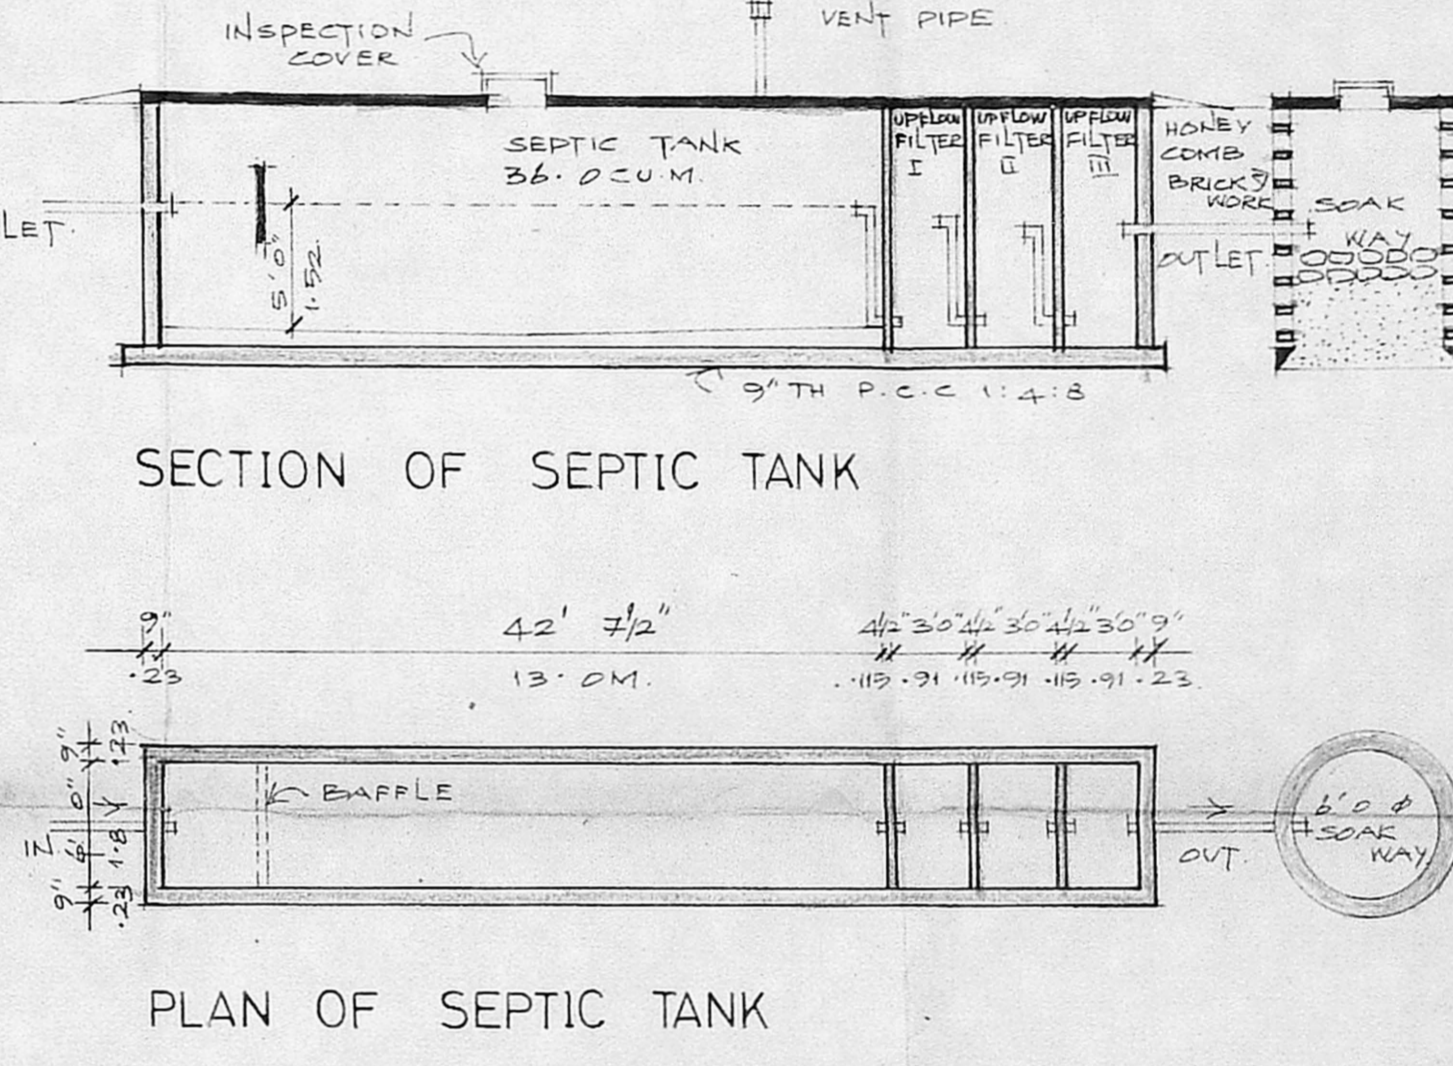


SECTION OF SEPTIC TANK

PLAN OF SEPTIC TANK

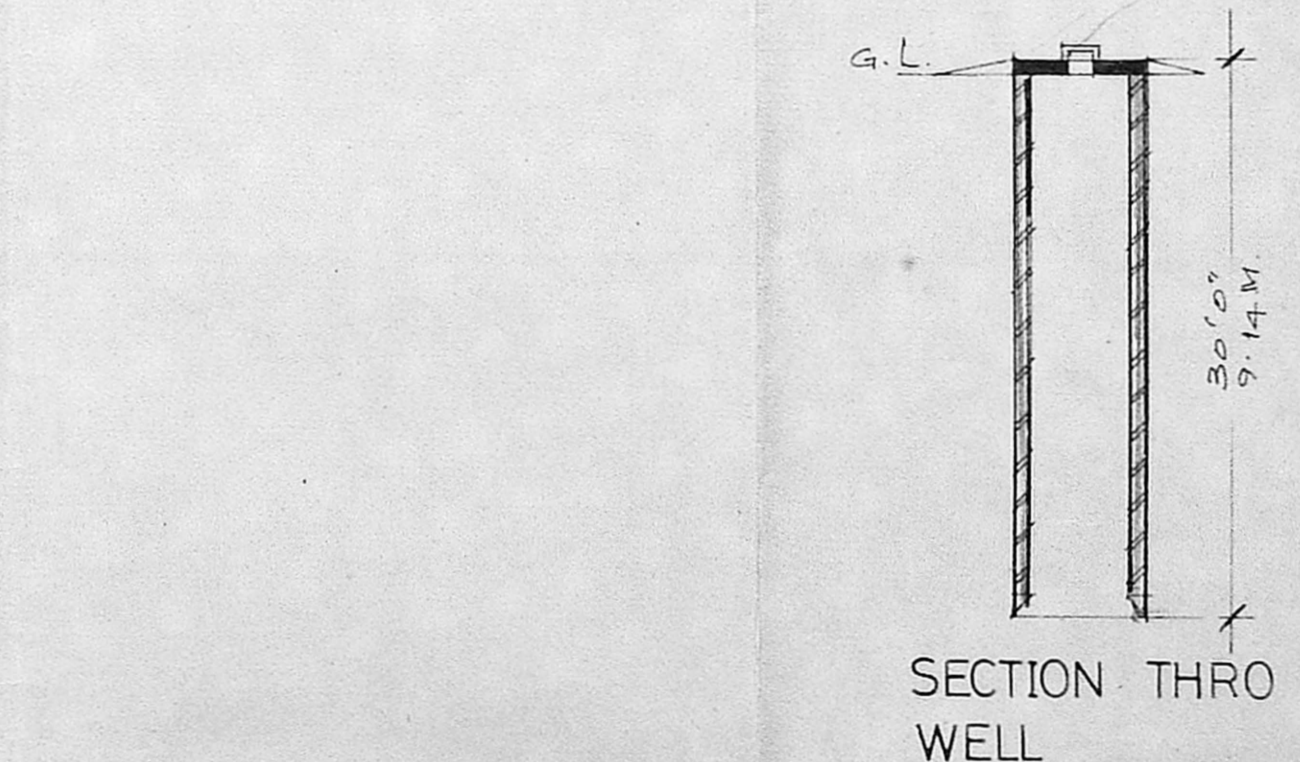

SECTION THRU WELL

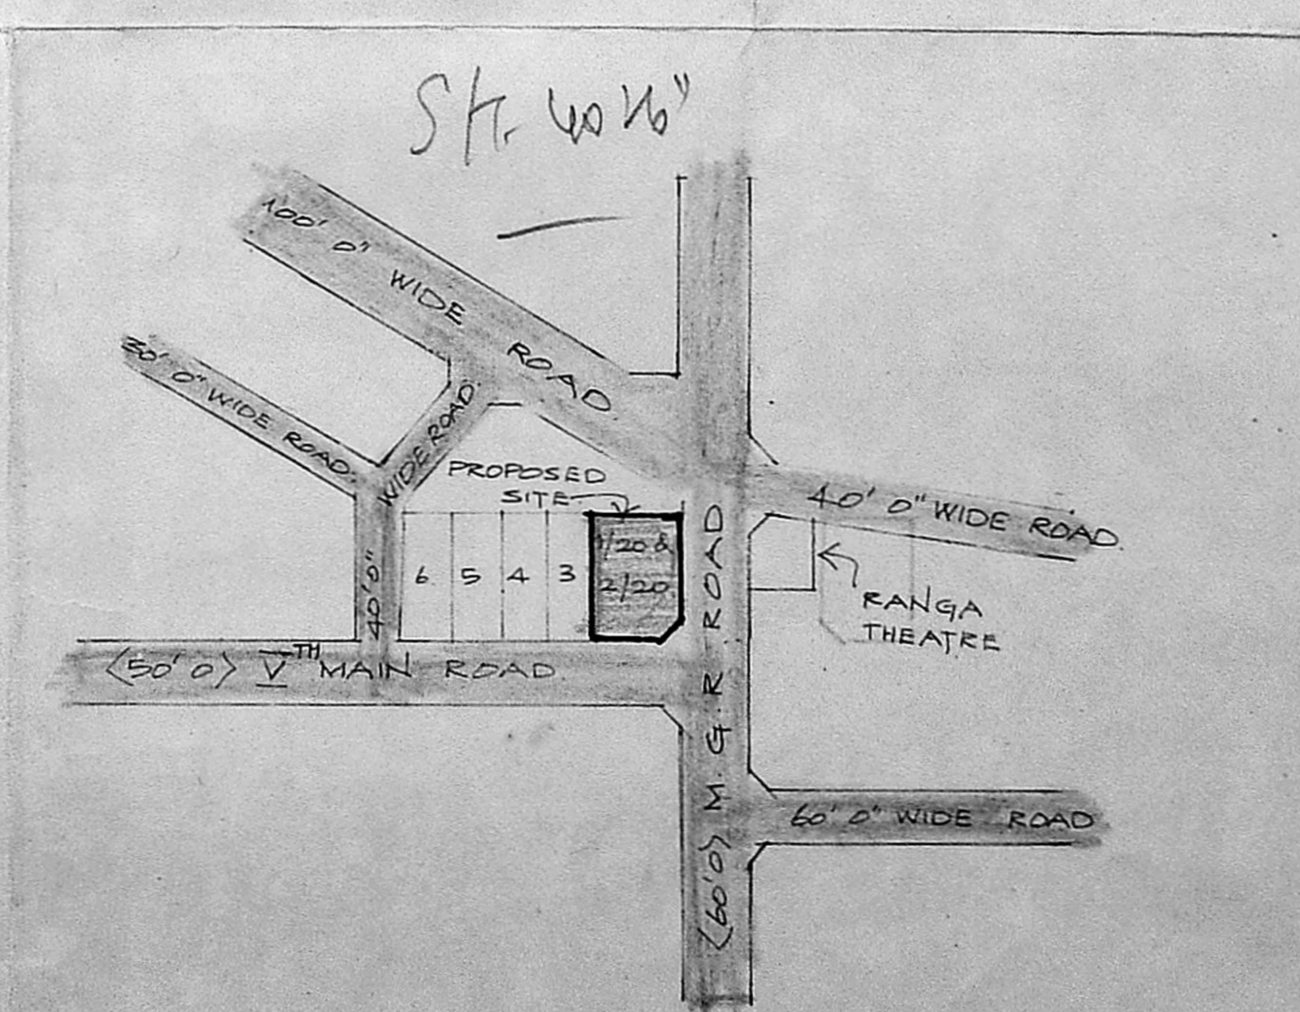

KEY PLAN (NOT TO SCALE)

**SPECIFICATIONS**

- THE BUILDING SHALL BE CONSTRUCTED WITH R.C. FRAMED STRUCTURE WITH BRICK MASONRY WALLS FOR EXTERIOR AND PARTITION WALLS. ALL FLOORS SHALL BE SURFACED WITH POLISHED CONCRETE SURFACE FINISHES.
- ALL ROOFING SHALL BE WITH CORRUGATED GALVANIZED IRON SHEETING WITH GUM ARABIC GEMENT PRIMER AND GEMENT PAINT.
- THE FLOORING SHALL BE WITH POLISHED GRANITE OR MARBLE WITH STONE CHIPS.
- THE WEATHERING COURSE SHALL BE LAD TO SLOPE IN BRICK JELLY LINE MORTAR AVERAGE 4" TH AND FINISHED WITH ONE LAYER OF COUNTRY TILE.

**SCHEDULE OF MATERIALS**

QTY	DESCRIPTION	UNIT	EST. QTY	EST. PRICE
1	3'6" x 7'0"	TEAKWOOD PANELED DOOR	127.88	1188.03
2	3'0" x 7'0"	COUNTRYWOOD PANELED DOOR	191.82	1782.09
3	2'9" x 7'0"	COUNTRYWOOD PANELED DOOR	5173.22	480.60
4	2'7" x 7'0"	COUNTRYWOOD PANELED DOOR	5551.55	515.75
5	2'6" x 7'0"	COUNTRYWOOD PANELED DOOR	5551.55	515.75
6	2'5" x 7'0"	COUNTRYWOOD PANELED DOOR	2747.92	255.28
7	2'4" x 7'0"	COUNTRYWOOD PANELED DOOR	19024.24	1767.33
8	2'3" x 7'0"	COUNTRYWOOD PANELED DOOR		
9	2'2" x 7'0"	COUNTRYWOOD PANELED DOOR		
10	2'1" x 7'0"	COUNTRYWOOD PANELED DOOR		
11	2'0" x 7'0"	COUNTRYWOOD PANELED DOOR		
12	1'9" x 7'0"	COUNTRYWOOD PANELED DOOR		
13	1'8" x 7'0"	COUNTRYWOOD PANELED DOOR		
14	1'7" x 7'0"	COUNTRYWOOD PANELED DOOR		
15	1'6" x 7'0"	COUNTRYWOOD PANELED DOOR		
16	1'5" x 7'0"	COUNTRYWOOD PANELED DOOR		
17	1'4" x 7'0"	COUNTRYWOOD PANELED DOOR		
18	1'3" x 7'0"	COUNTRYWOOD PANELED DOOR		
19	1'2" x 7'0"	COUNTRYWOOD PANELED DOOR		
20	1'1" x 7'0"	COUNTRYWOOD PANELED DOOR		
21	1'0" x 7'0"	COUNTRYWOOD PANELED DOOR		
22	9" x 7'0"	COUNTRYWOOD PANELED DOOR		
23	8" x 7'0"	COUNTRYWOOD PANELED DOOR		
**AREA STATEMENT**

NO.	DESCRIPTION	SS. FT.	SS. M.
1	PLOT EXTENT	12788	1188.03
2	P.S.I. PERMISSIBLE 1/3	19182	1782.09
3	BUILT UP AREA PROPOSED		
(i)	GROUND FLOOR	5173.22	480.60
(ii)	FIRST FLOOR	5551.55	515.75
(iii)	SECOND FLOOR	5551.55	515.75
(iv)	THIRD FLOOR	2747.92	255.28
	TOTAL	19024.24	1767.33
4	P.S.I. PROPOSED	1487	

PROPOSED RESIDENTIAL BUILDING AT PLOT NO 1/20 & 2/20 NANGANALLUR CO-OPERATIVE HOUSING SCHEME BEARING S.NO 46/2 OF NANGANALLUR VILLAGE UNDER ALANDUR MUNICIPALITY, MADRAS - 600 061. FOR: MR. P. K. RAMASUBBU & OTHERS.

SIGNATURE OF OWNER: P. K. Ramasubbu

SIGNATURE OF LICENSED SURVEYOR: R. Devanathan

R. DEVANATHAN, B. ARCH., M.C.P. Member Council of Architects - CA/3975 Registered Architect No. 35 Corporation of Madras

PROPOSED WORK: ACCESS ROAD

SCALE: 1" = 8'

DATE: 14-03-92

JOB NO: 9207

DRG. NO: M2

NAME AND ADDRESS OF LICENSED SURVEYOR: R. DEVANATHAN B. ARCH., M.C.P. SYNDICATE BANK COLONY, PLOT NO 332, 9TH STREET, ANNANAGAR WESTERN EXTENSION MADRAS - 600 101

