

FOUNDATION DETAIL WELL SECTION.






LOCATION PLAN (NOT TO SCALE)

Planning Permit No. B/15127/524/92
APPROVED
 SUBJECT TO THE CONDITIONS IN THIS OFFICE LETTER
 No. B/22088/92
 Date: 11/09/92
 FOR MEMBER SECRETARY
 MADRAS METROPOLITAN
 DEVELOPMENT AUTHORITY
 MADRAS - 600 009.

FRONT ELEVATION

SECTION THRO N N

SITE PLAN

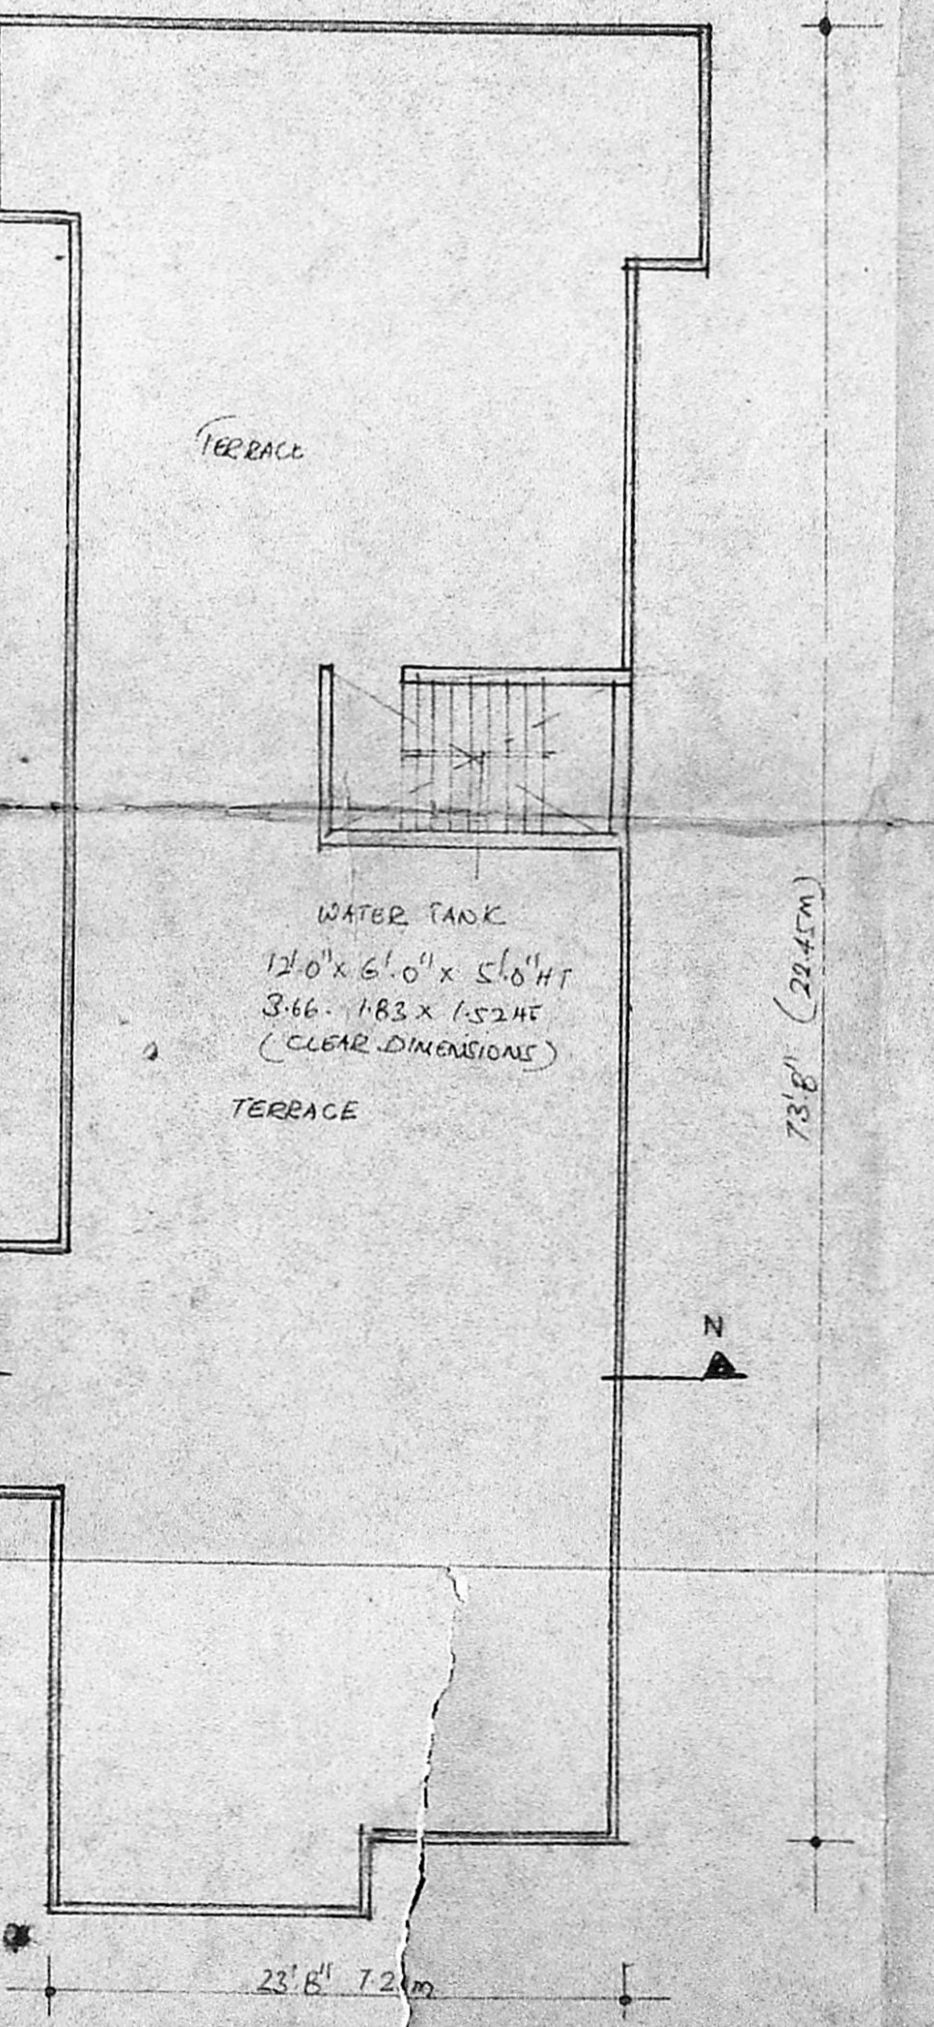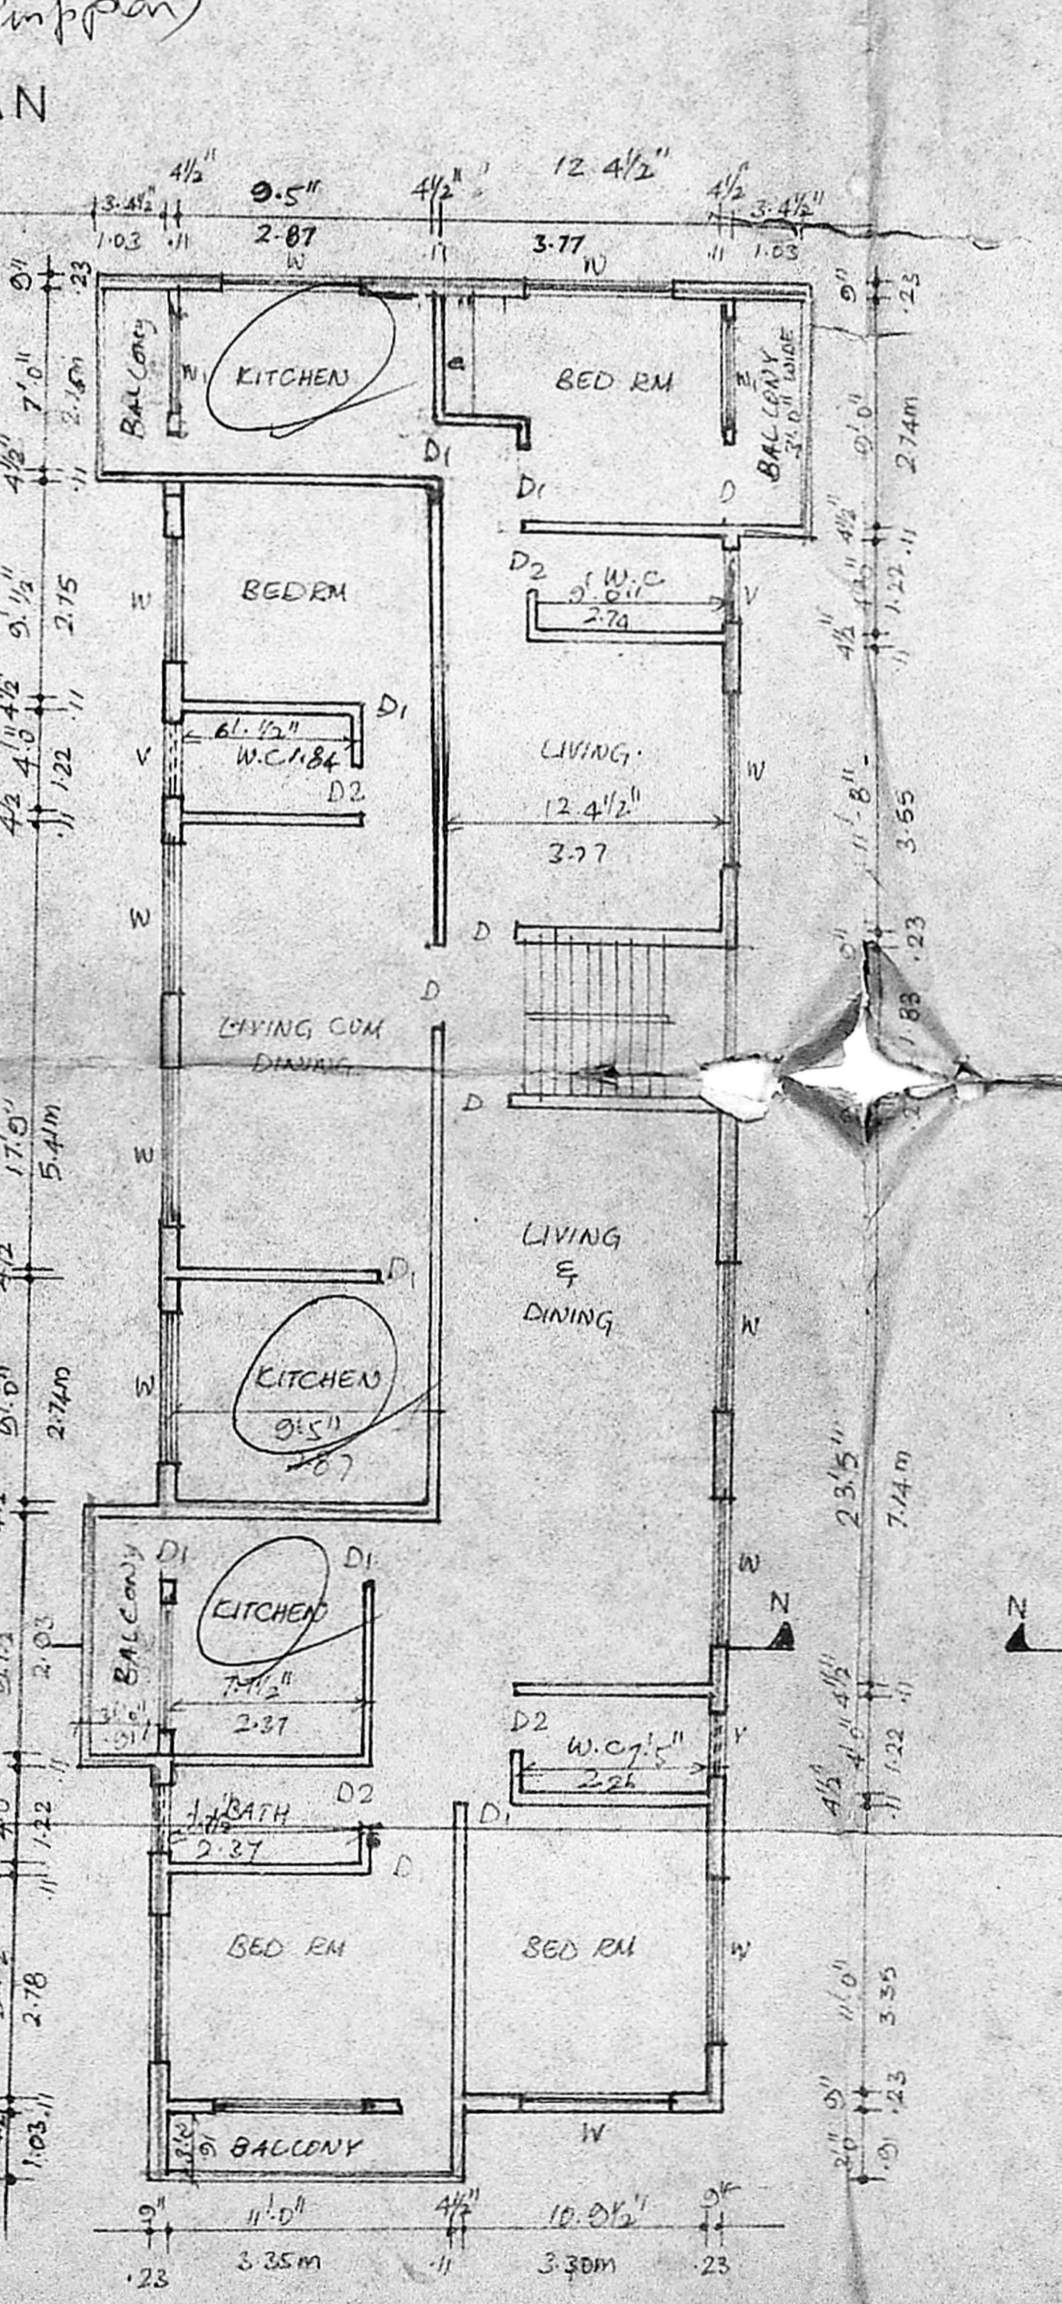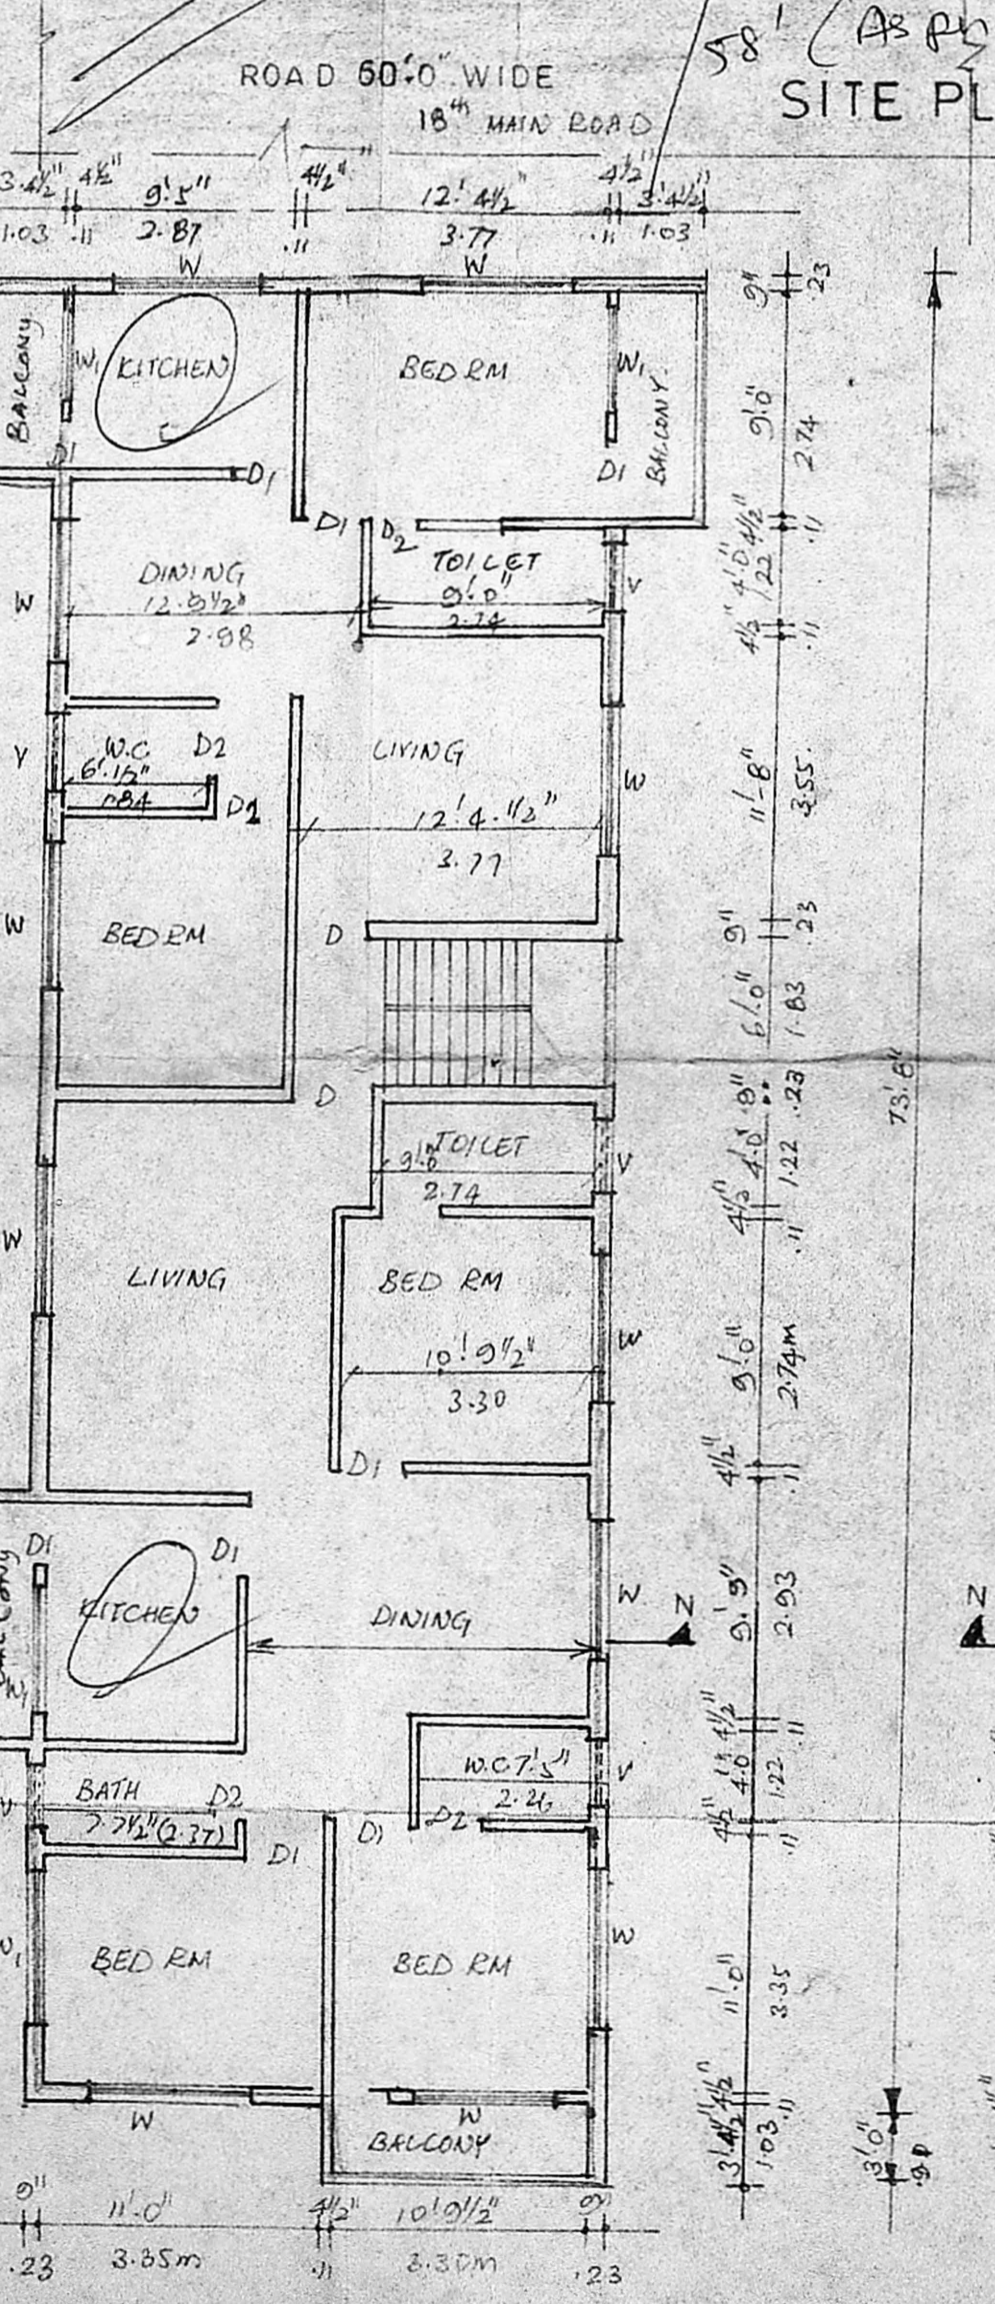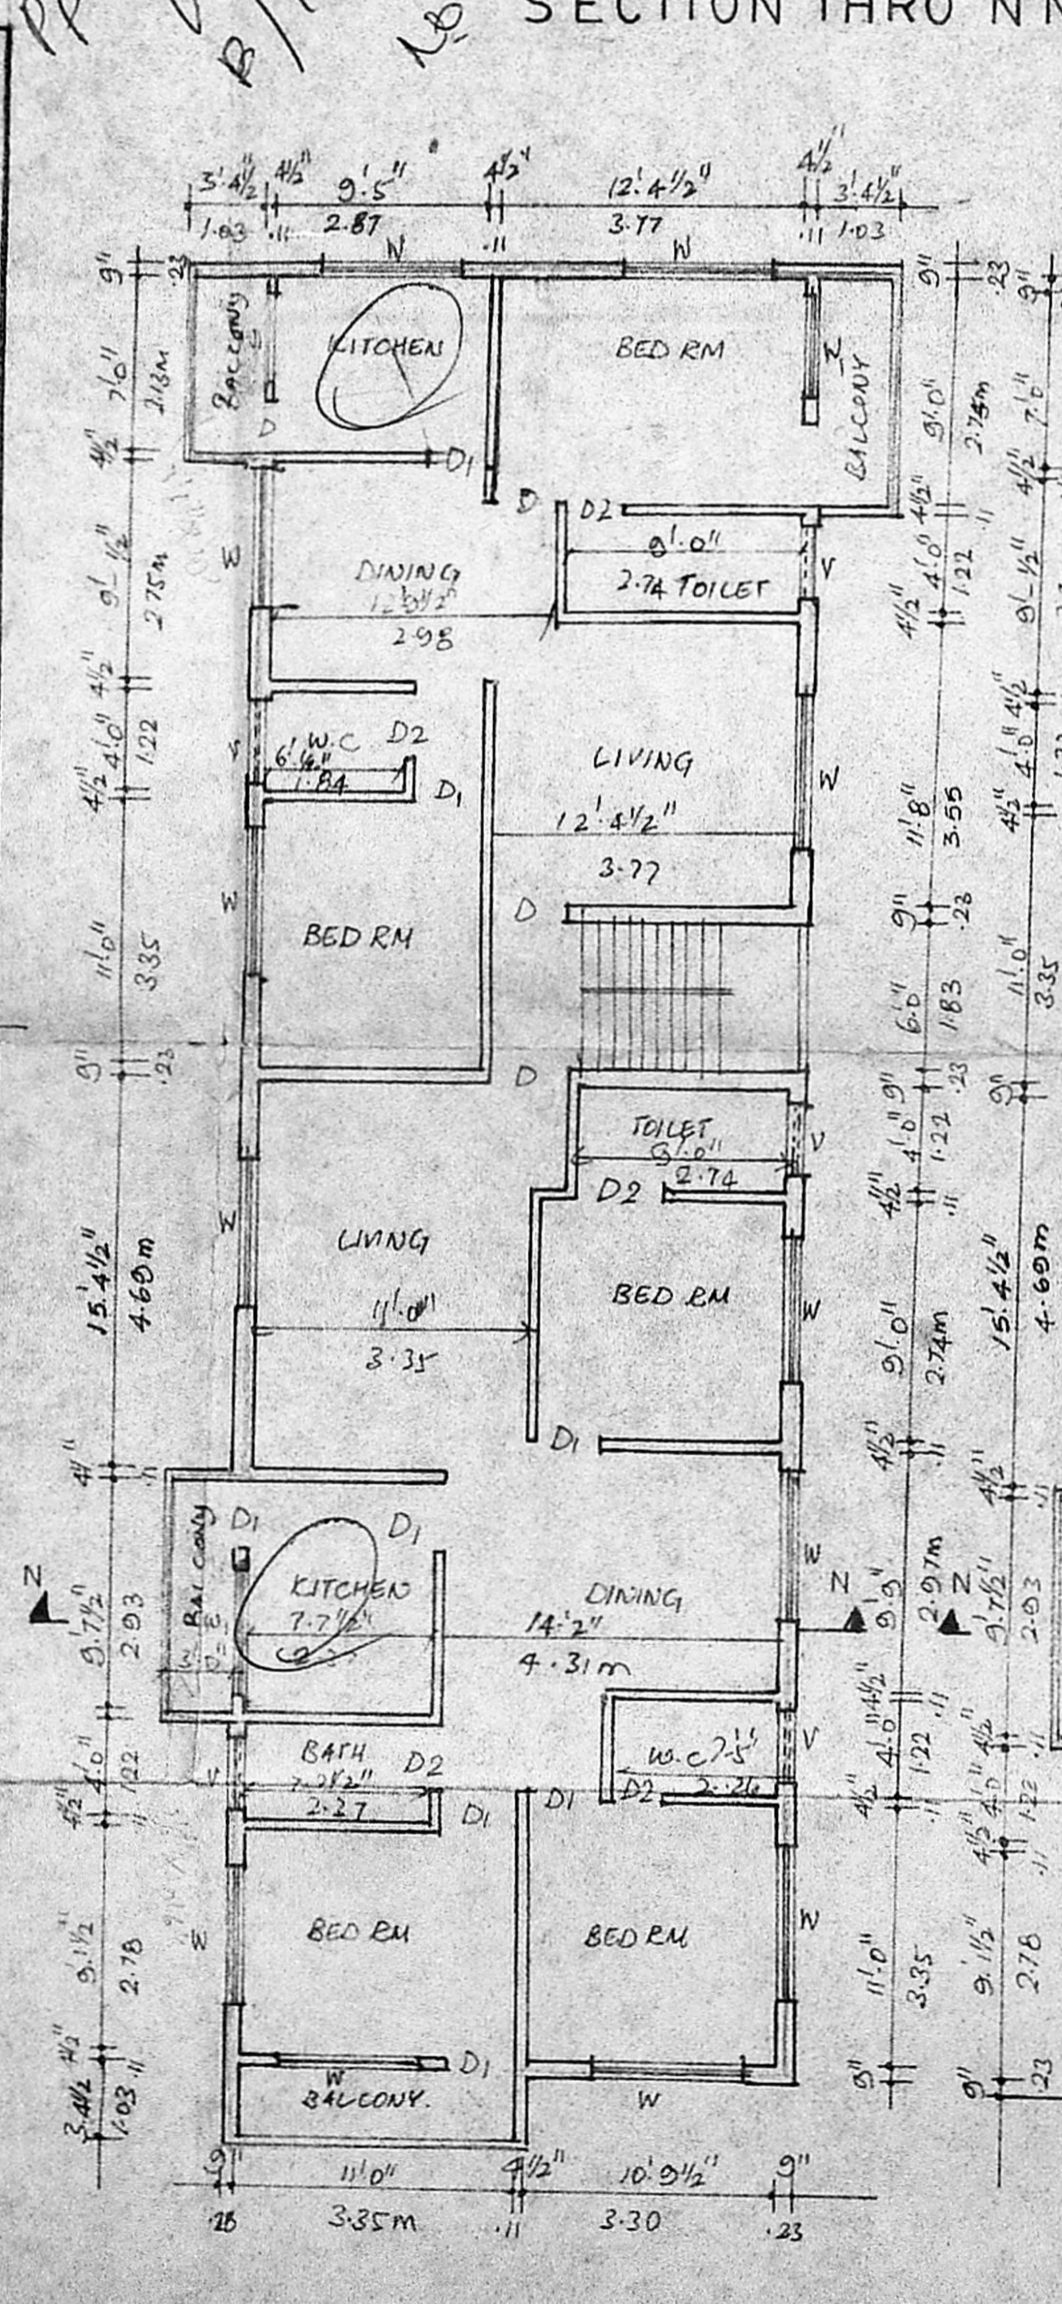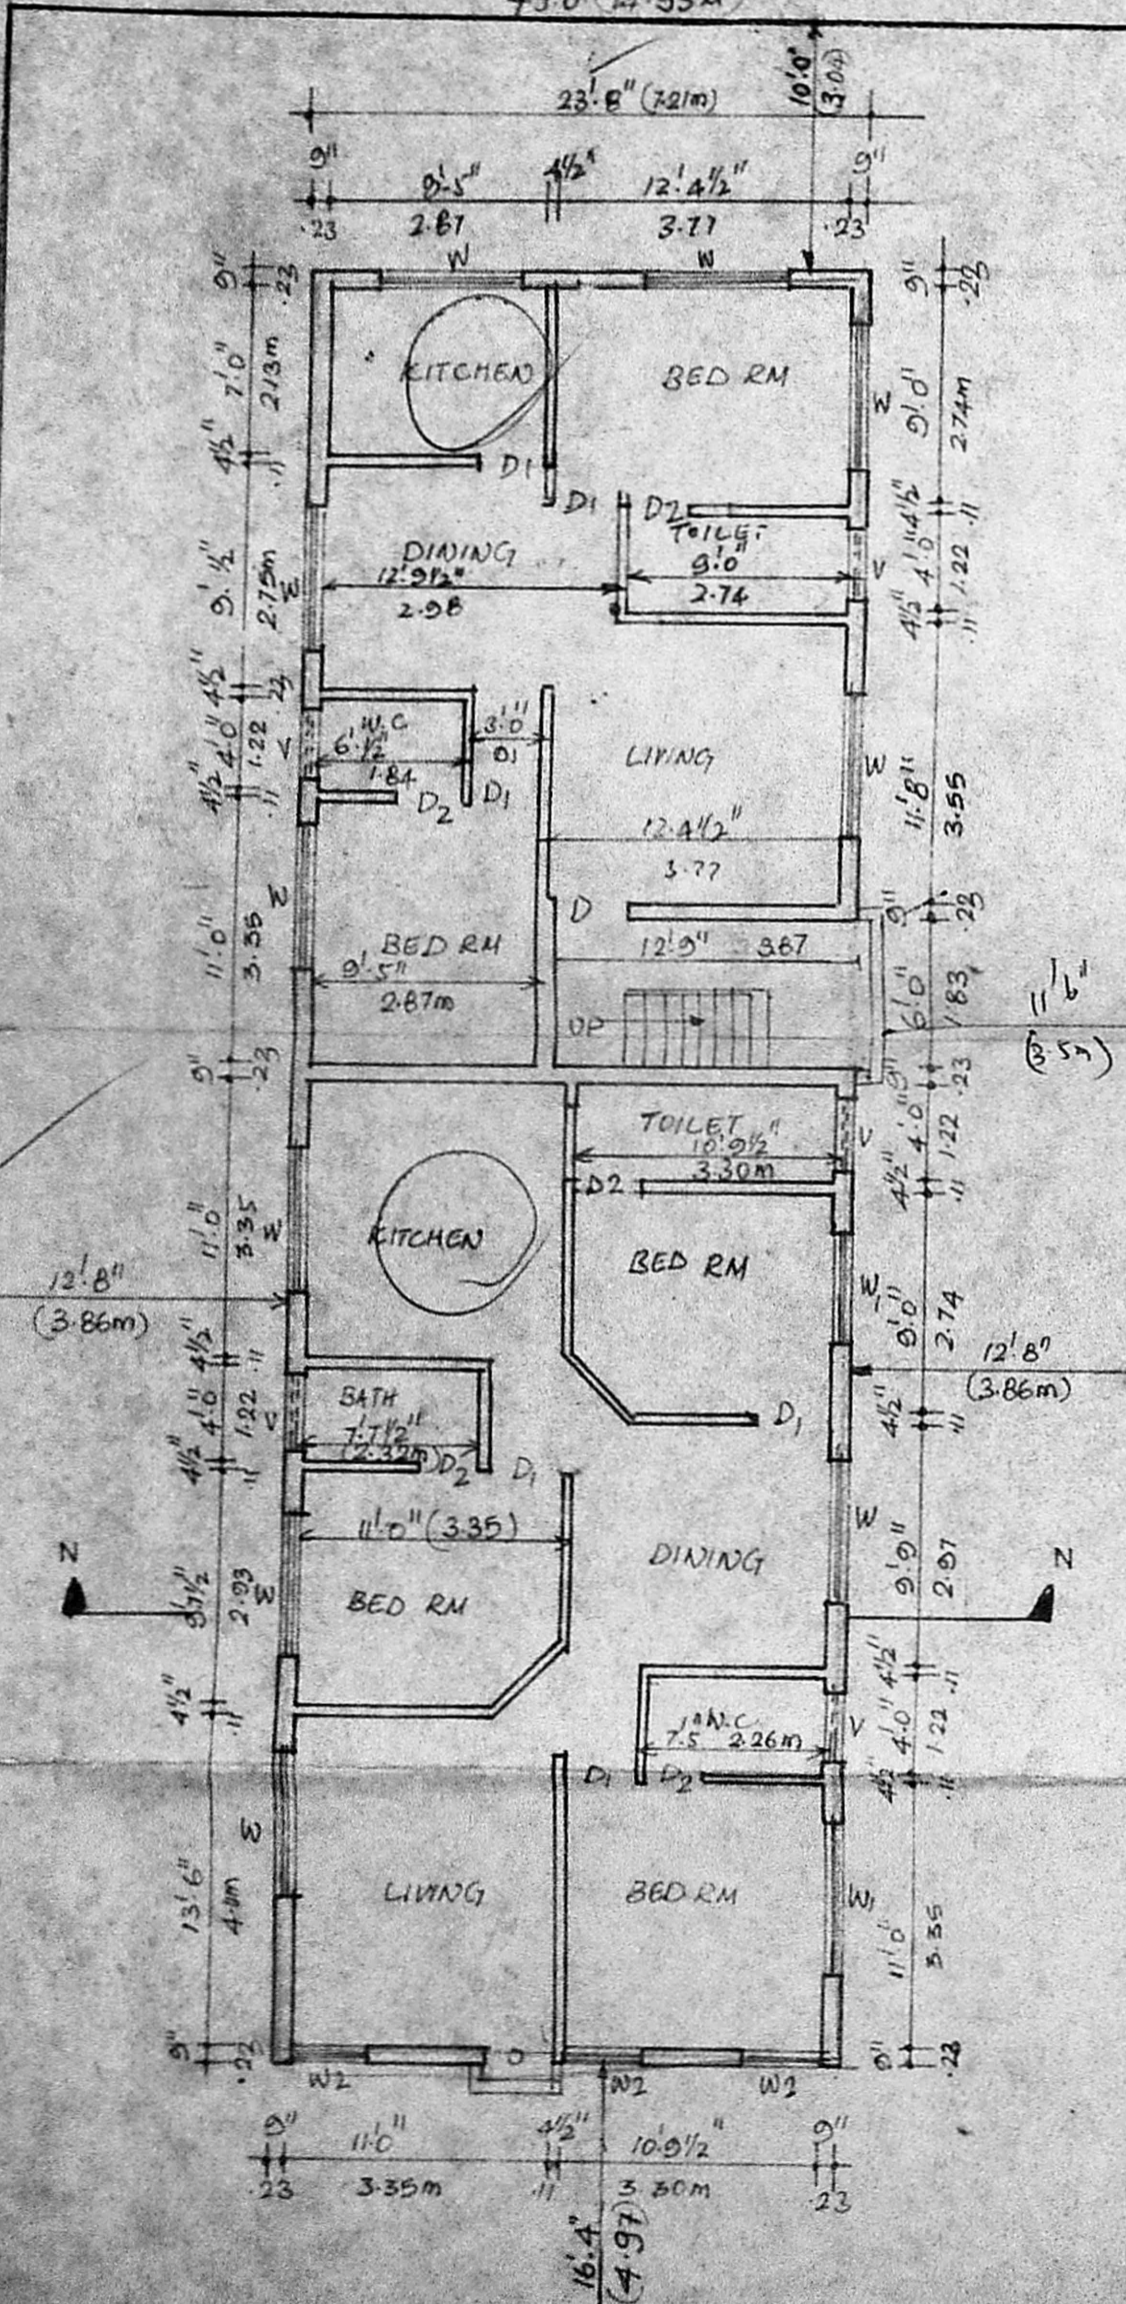

GROUND FLOOR PLAN

FIRST FLOOR PLAN

SECOND FLOOR PLAN

THIRD FLOOR PLAN

TERRACE FLOOR PLAN

specification

SAND FILLING IN MOUND NO. 1232
 FOUNDATION TO BE IN C.M. 1:2
 REINFORCEMENT IN SLAB TO BE IN C.M. 1:1:6
 R.C.C. LINTEL, SILL AND THRESHOLD TO BE IN C.M. 1:2
 PLASTERING IN WALLS TO BE IN C.M. 1:2
 COILING PLASTERING TO BE IN C.M. 1:2
 FLOORING IN MOSAIC TILES OVER RISE 1:4:8
 ALL WOOD WORKS TO BE IN S.S.
 2 COATS OF EMERALD GREEN PAINT OF PRIMER U.P.
 WEATHERING COURSE IN D.P. WITH 2 COURSE OF FLAT TILES
 WATER TANK WALLS IN C.M. 1:2

reference

ROAD TO BE SHOWN THUS [Symbol]
 BOUNDARY [Symbol]
 PRO WORK [Symbol]
 WATER LINE [Symbol]
 SEWAGE LINE [Symbol]

joinery

D MAIN DOOR 3'-3" x 7'-0"
 D1 DOOR 2'-0" x 7'-0"
 D2 DOOR 2'-6" x 7'-0"
 W1 WINDOW 6'-0" x 4'-6"
 W2 WINDOW 4'-0" x 4'-6"
 W3 WINDOW 3'-0" x 4'-6"
 V VENTILATOR 3'-0" x 2'-0"

area statement

AREAS	SQFT	SQM.
SITE AREA	4900	455.21
GROUND FL	1743	161.92
FIRST FL	1866	173.16
SECOND FL	1866	173.16
THIRD FL	1866	173.16

Jeyakumar
OWNER
Jeyakumar
R. JEYAKUMAR, B.E. (Civil) MP
 1st CLASS LICENCE SURVEYOR
 LICENCE NO. 158,
 162-C, GREAMS LANE,
 THOUSAND LIGHTS MADRAS-6
 LICENCED SURVEYOR

SCALE: 1:100

proposed residential flats at
 p.no 1232 anna nagar, 18th main
 road, madras.40.
 S. no 137 part,
 d. no 33, villivakkam, village.