



ELEVATION

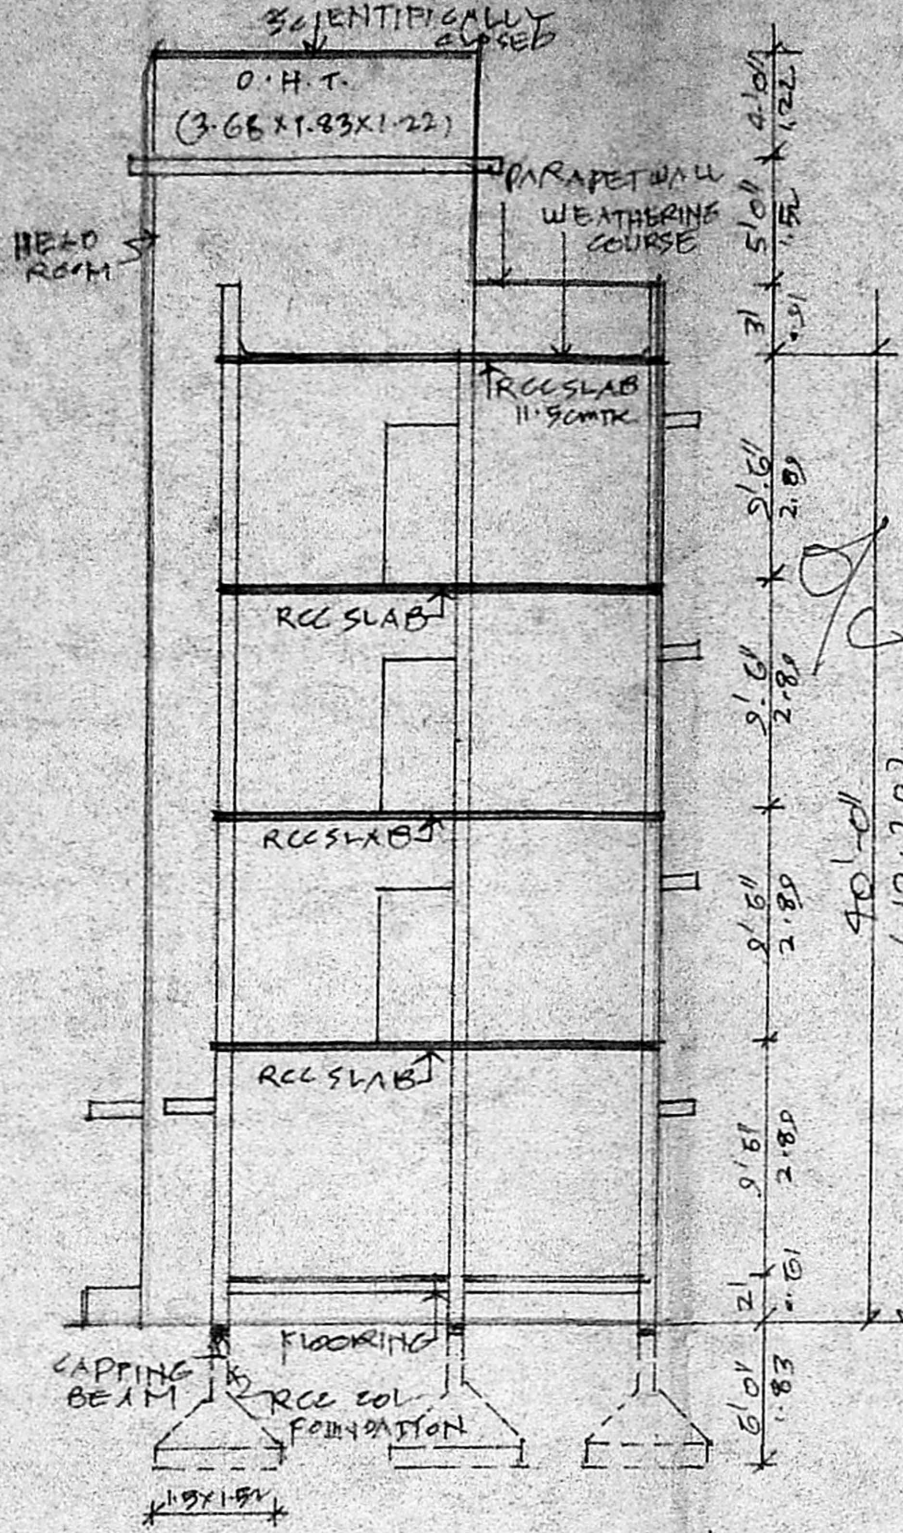


SECTION "A-A"

B/15069/466/92 Pt. 11/92  
 Planning Permit No. ....  
**APPROVED**  
 SUBJECT TO THE CONDITIONS IN THIS OFFICIAL NOTICE  
 B1/22562/92 Pt. 2/11/92  
 No. 2311  
 FOR MEMBER SECRETARY  
 MADRAS METROPOLITAN  
 DEVELOPMENT AUTHORITY  
 MADRAS 600 008.

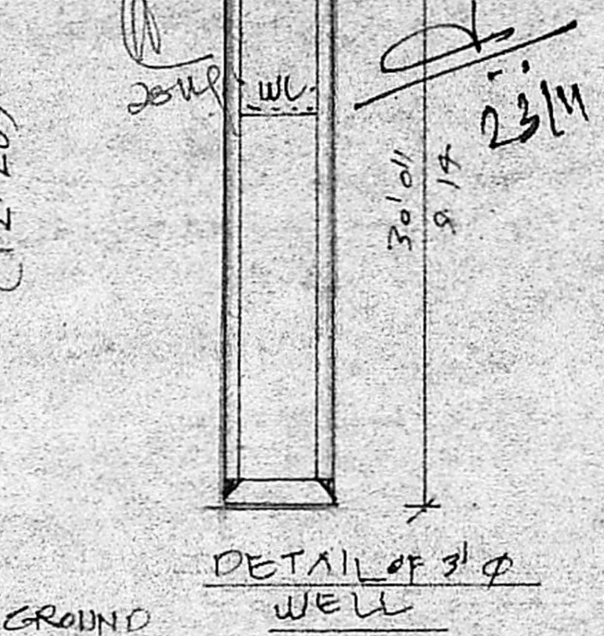


DETAIL OF 3" Ø WELL

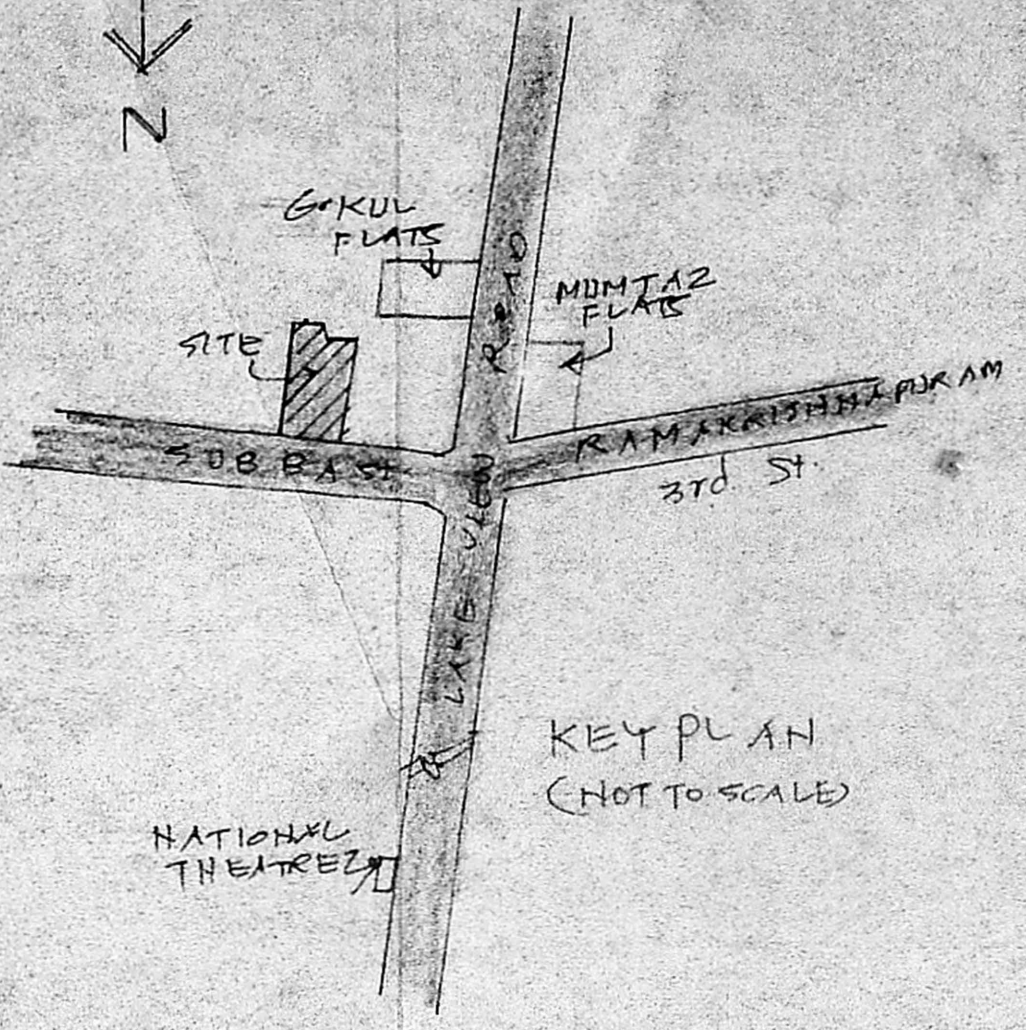


KEY PLAN (NOT TO SCALE)

B1/22562/92  
 Pt. 2/11/92  
 halji's breakup  
 measures  
 o/c

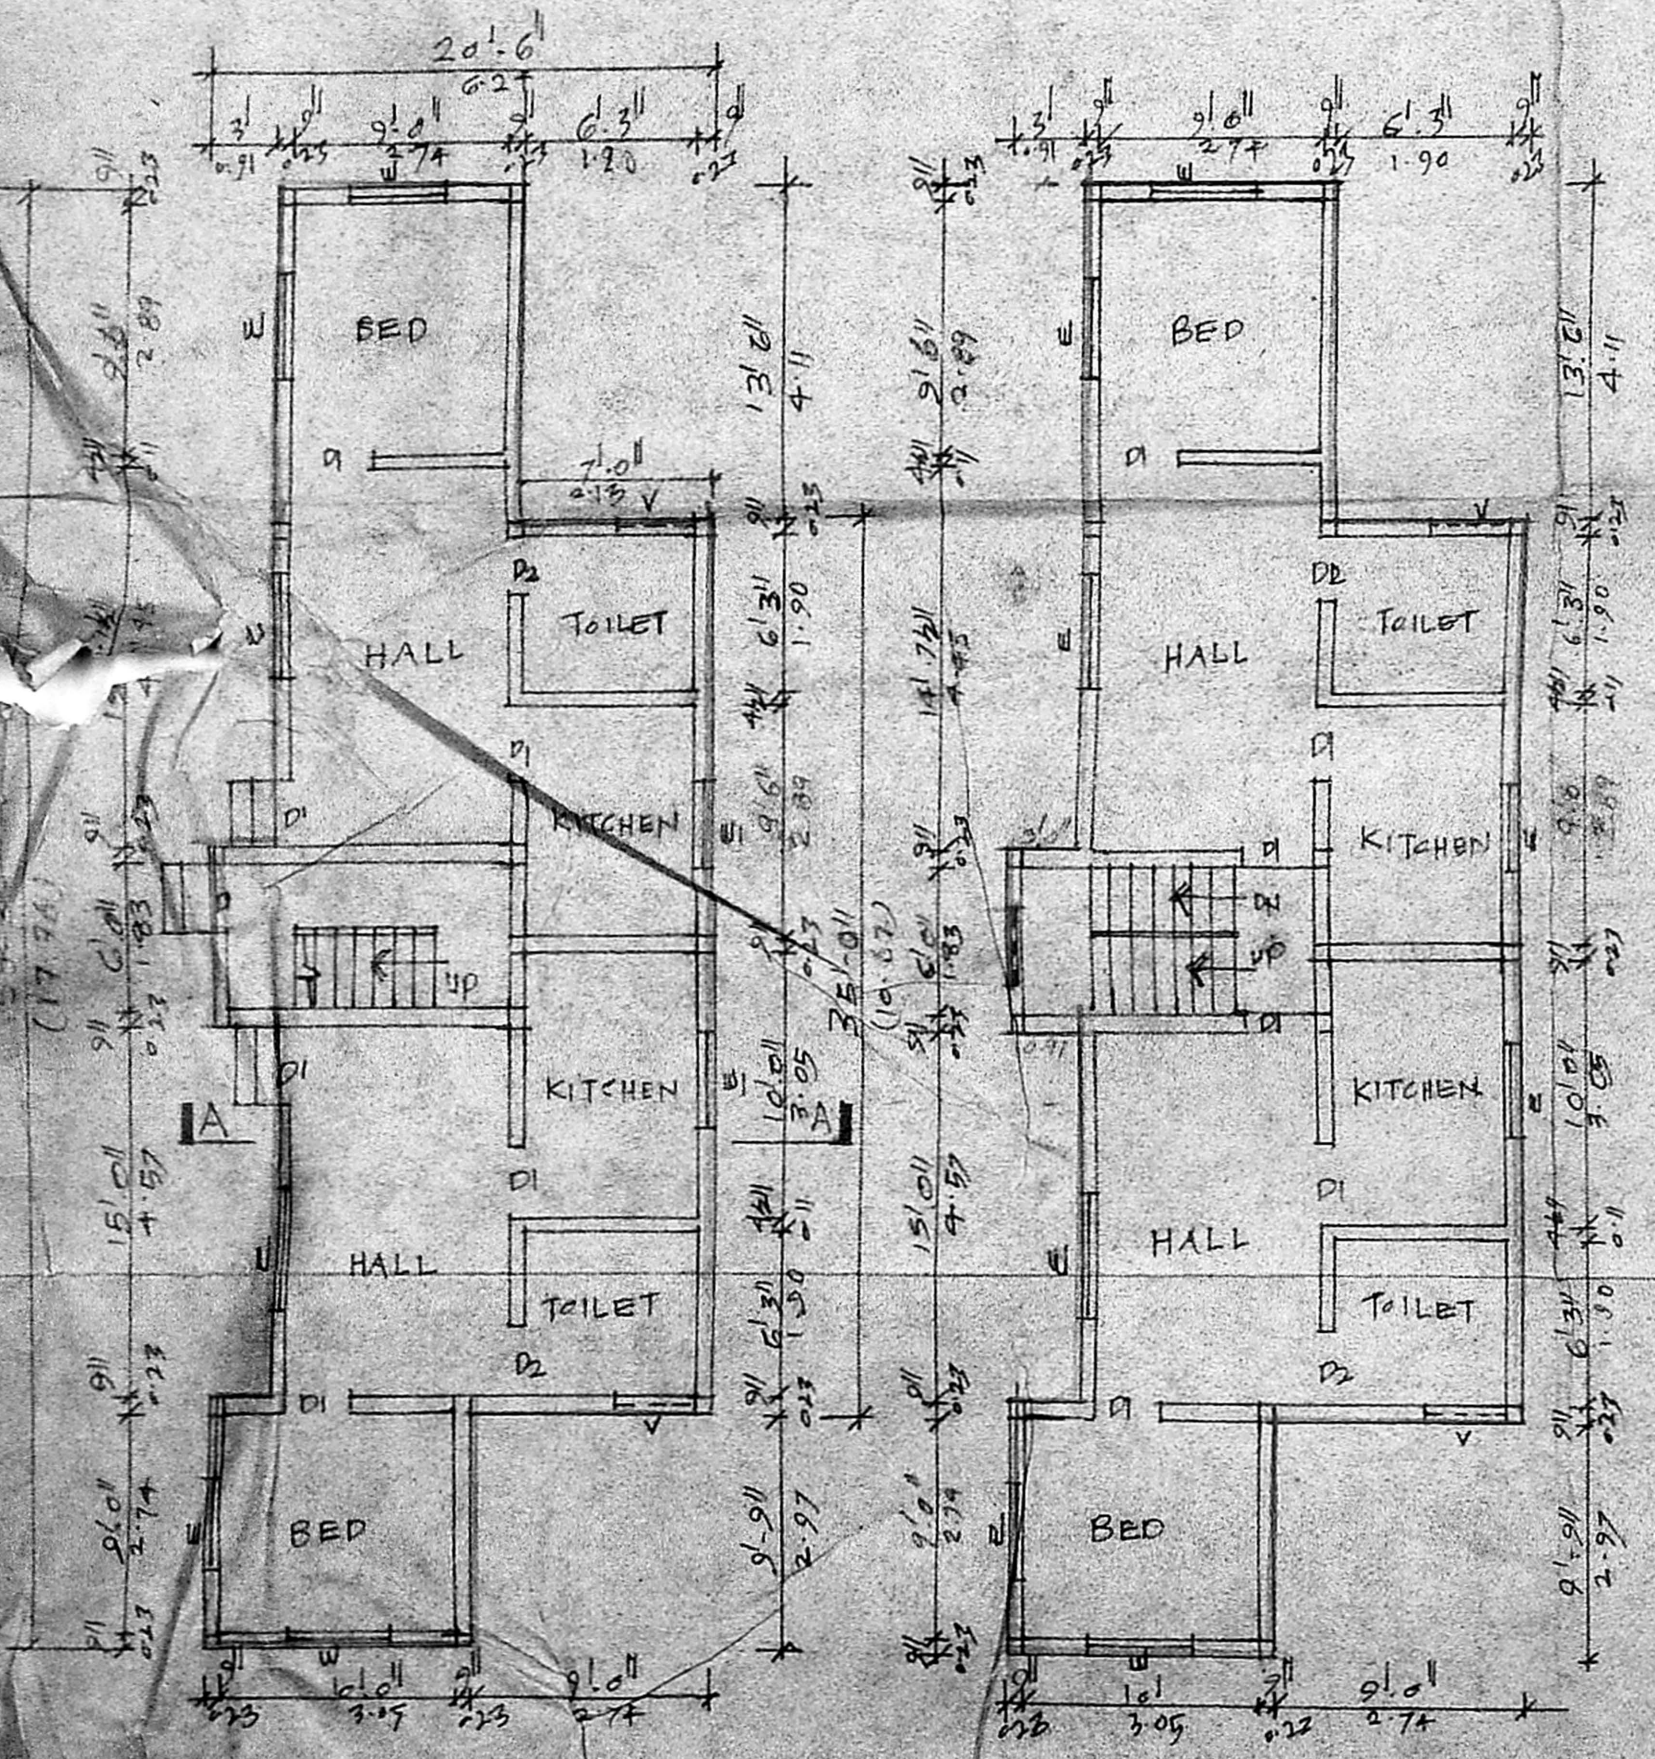

GROUND FLOOR PLAN

TYPICAL 1<sup>ST</sup> 2<sup>ND</sup> 3<sup>RD</sup> FLOOR PLAN

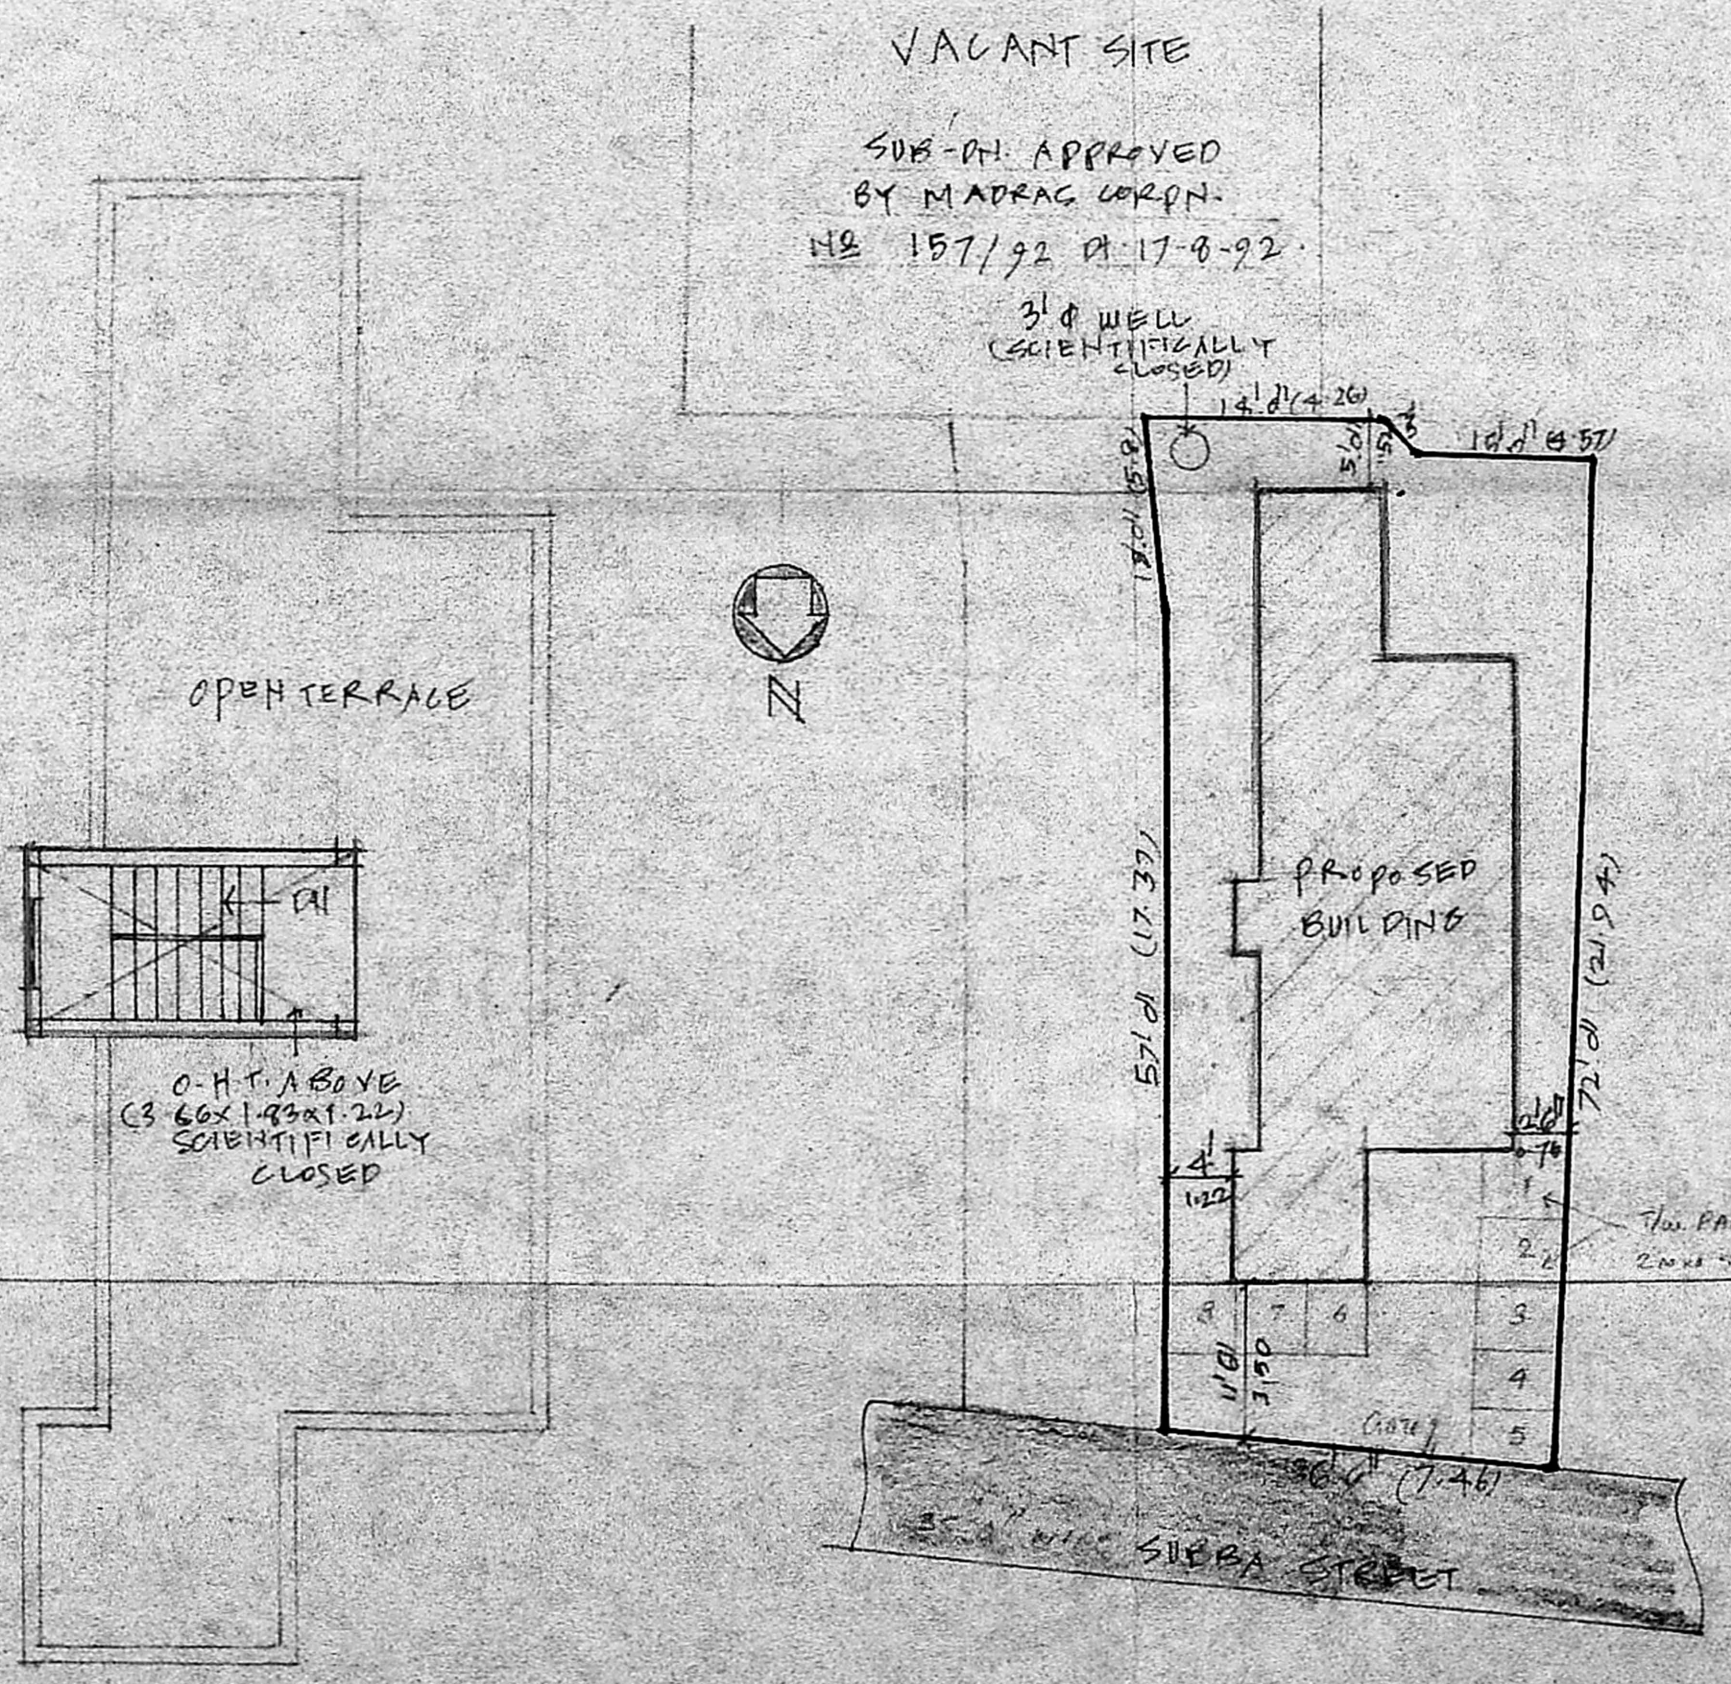

SITE PLAN (SCALE 1:150)

AREA STATEMENT	SQ FT	SQ M.
PLOT EXTENT	2042	187.77
GROUND FLOOR	875.00	81.31
FIRST FLOOR	877.50	83.41
SECOND FLOOR	877.50	83.41
THIRD FLOOR	877.50	83.41
TOTAL	3507.50	331.55

F.S. 1:1.75  
 JOINERY DETAILS:  
 D1 DOOR 0.91x2.00 W1 WINDOW  
 D2 DOOR 0.76x2.00 V VENTILATOR  
 W WINDOW 1.22x1.37  
 PROPOSED WORK  
 EXISTING ST.  
 SCALE (1"=8') 1:100

PLAN SHOWING THE PROPOSED RESIDENTIAL FLATS AT ONE 30/A TS NO 18, BLOCK NO 12, SUBBA REDDY ST, MAMBALAM, MADRAS

M. JOACHIM SELVARAJ B.E.  
 CONSULTING ENGINEER  
 LICENSED SURVEYOR CLASS No. 65  
 WATER DIVISION  
 APARATA MANSION  
 (OPP SITE LIBERTY THEATRE)  
 KOTTAI KANAM MADRAS - 60024  
 PHONE 42,158 (P.P.)

OWNER

LICENSED SURVEYOR