



B/13002/391/72 R.T.
 Planning Permit No.
APPROVED
 SUBJECT TO THE CONDITIONS IN THIS OFFICE LETTER,
 No. 23188/72 Date 16/11/12
 FOR MEMBER SECRETARY
 MADRAS METROPOLITAN
 DEVELOPMENT AUTHORITY
 MADRAS - 600 008.

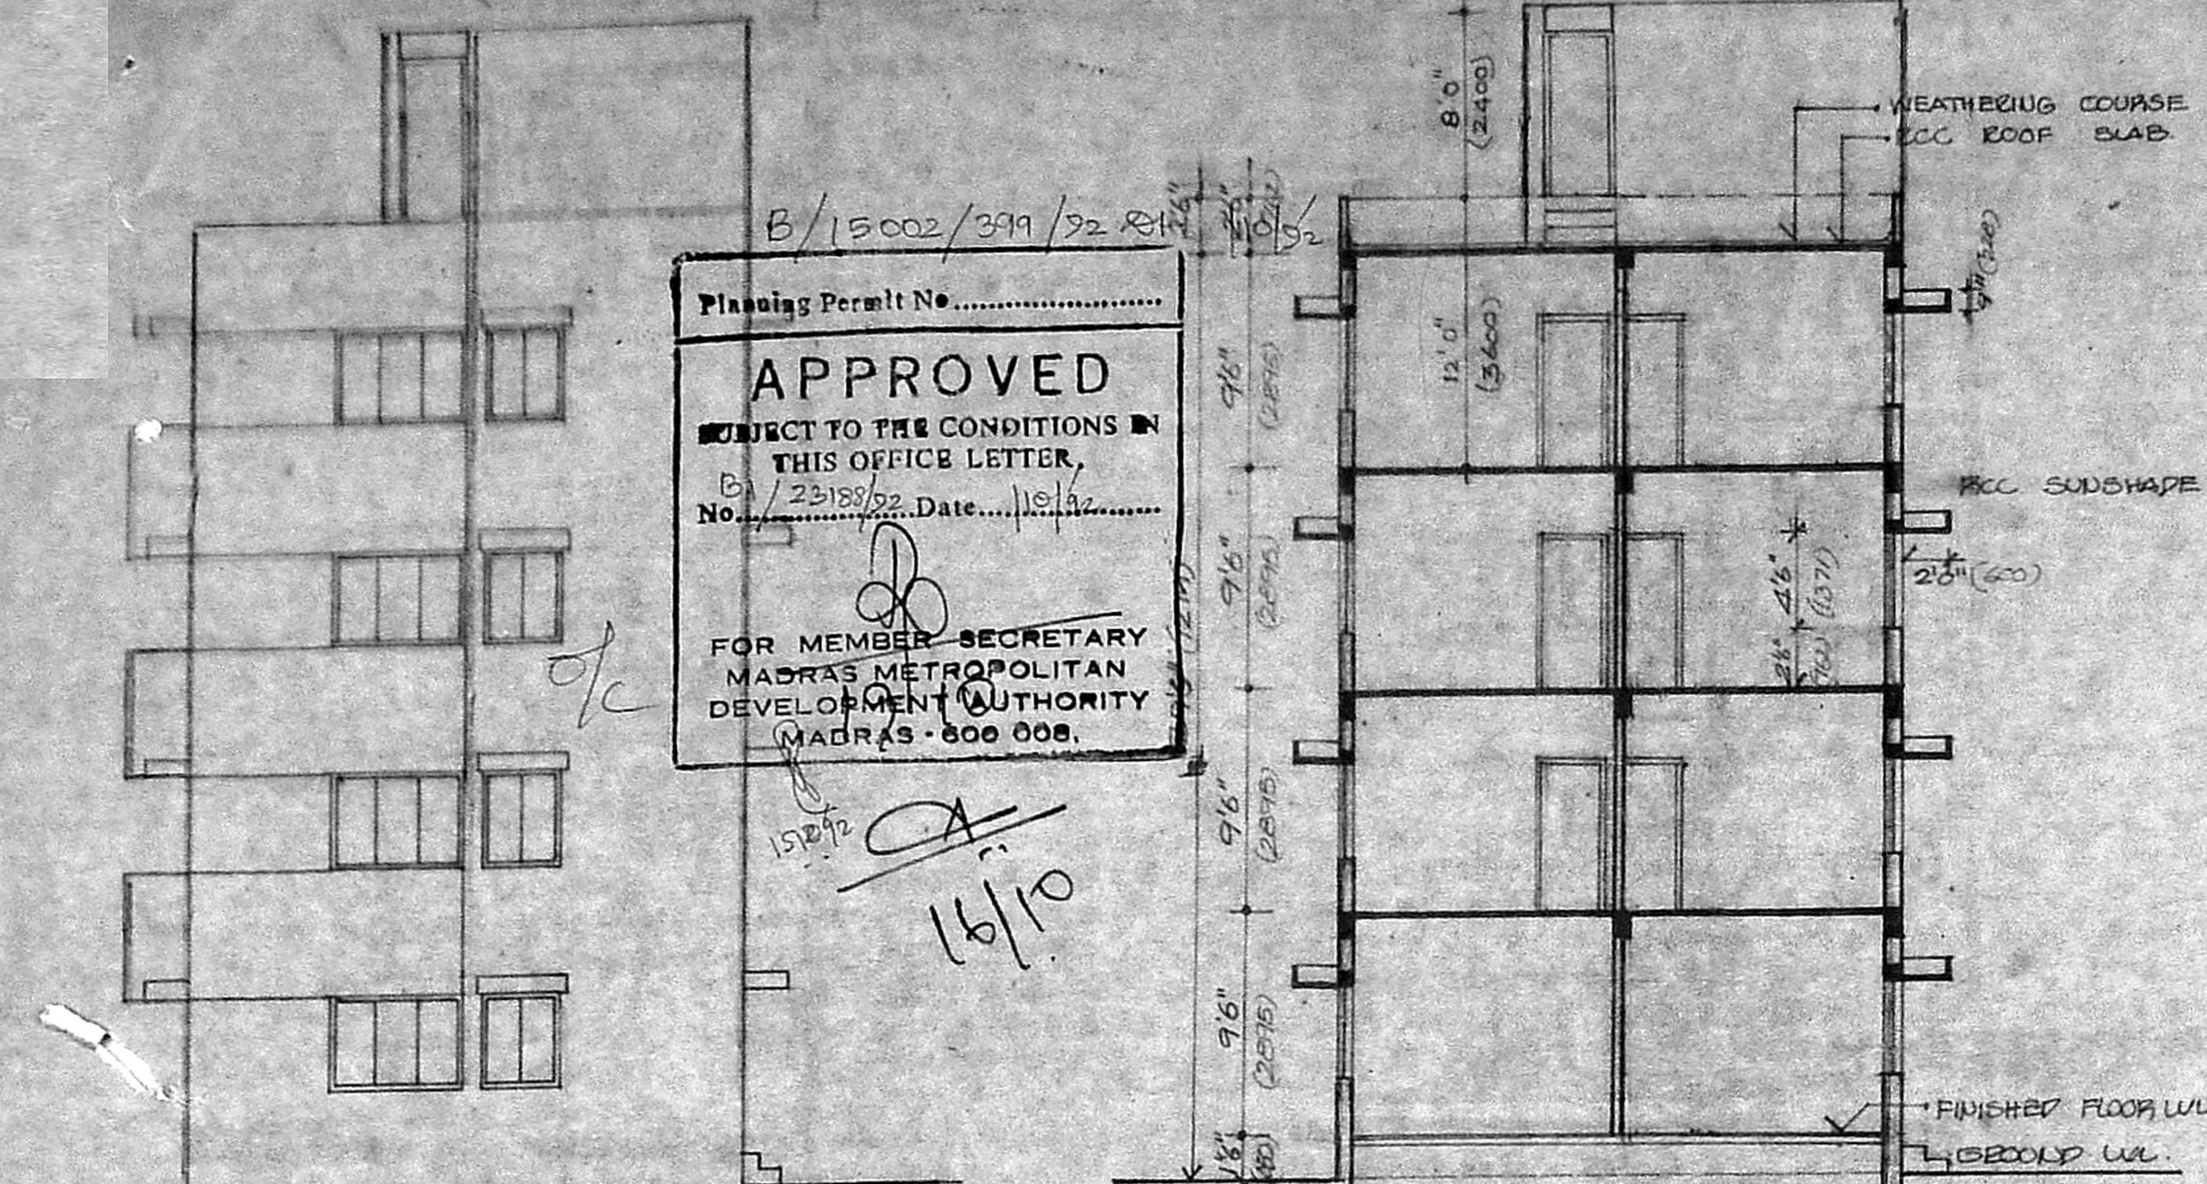


Front elevation

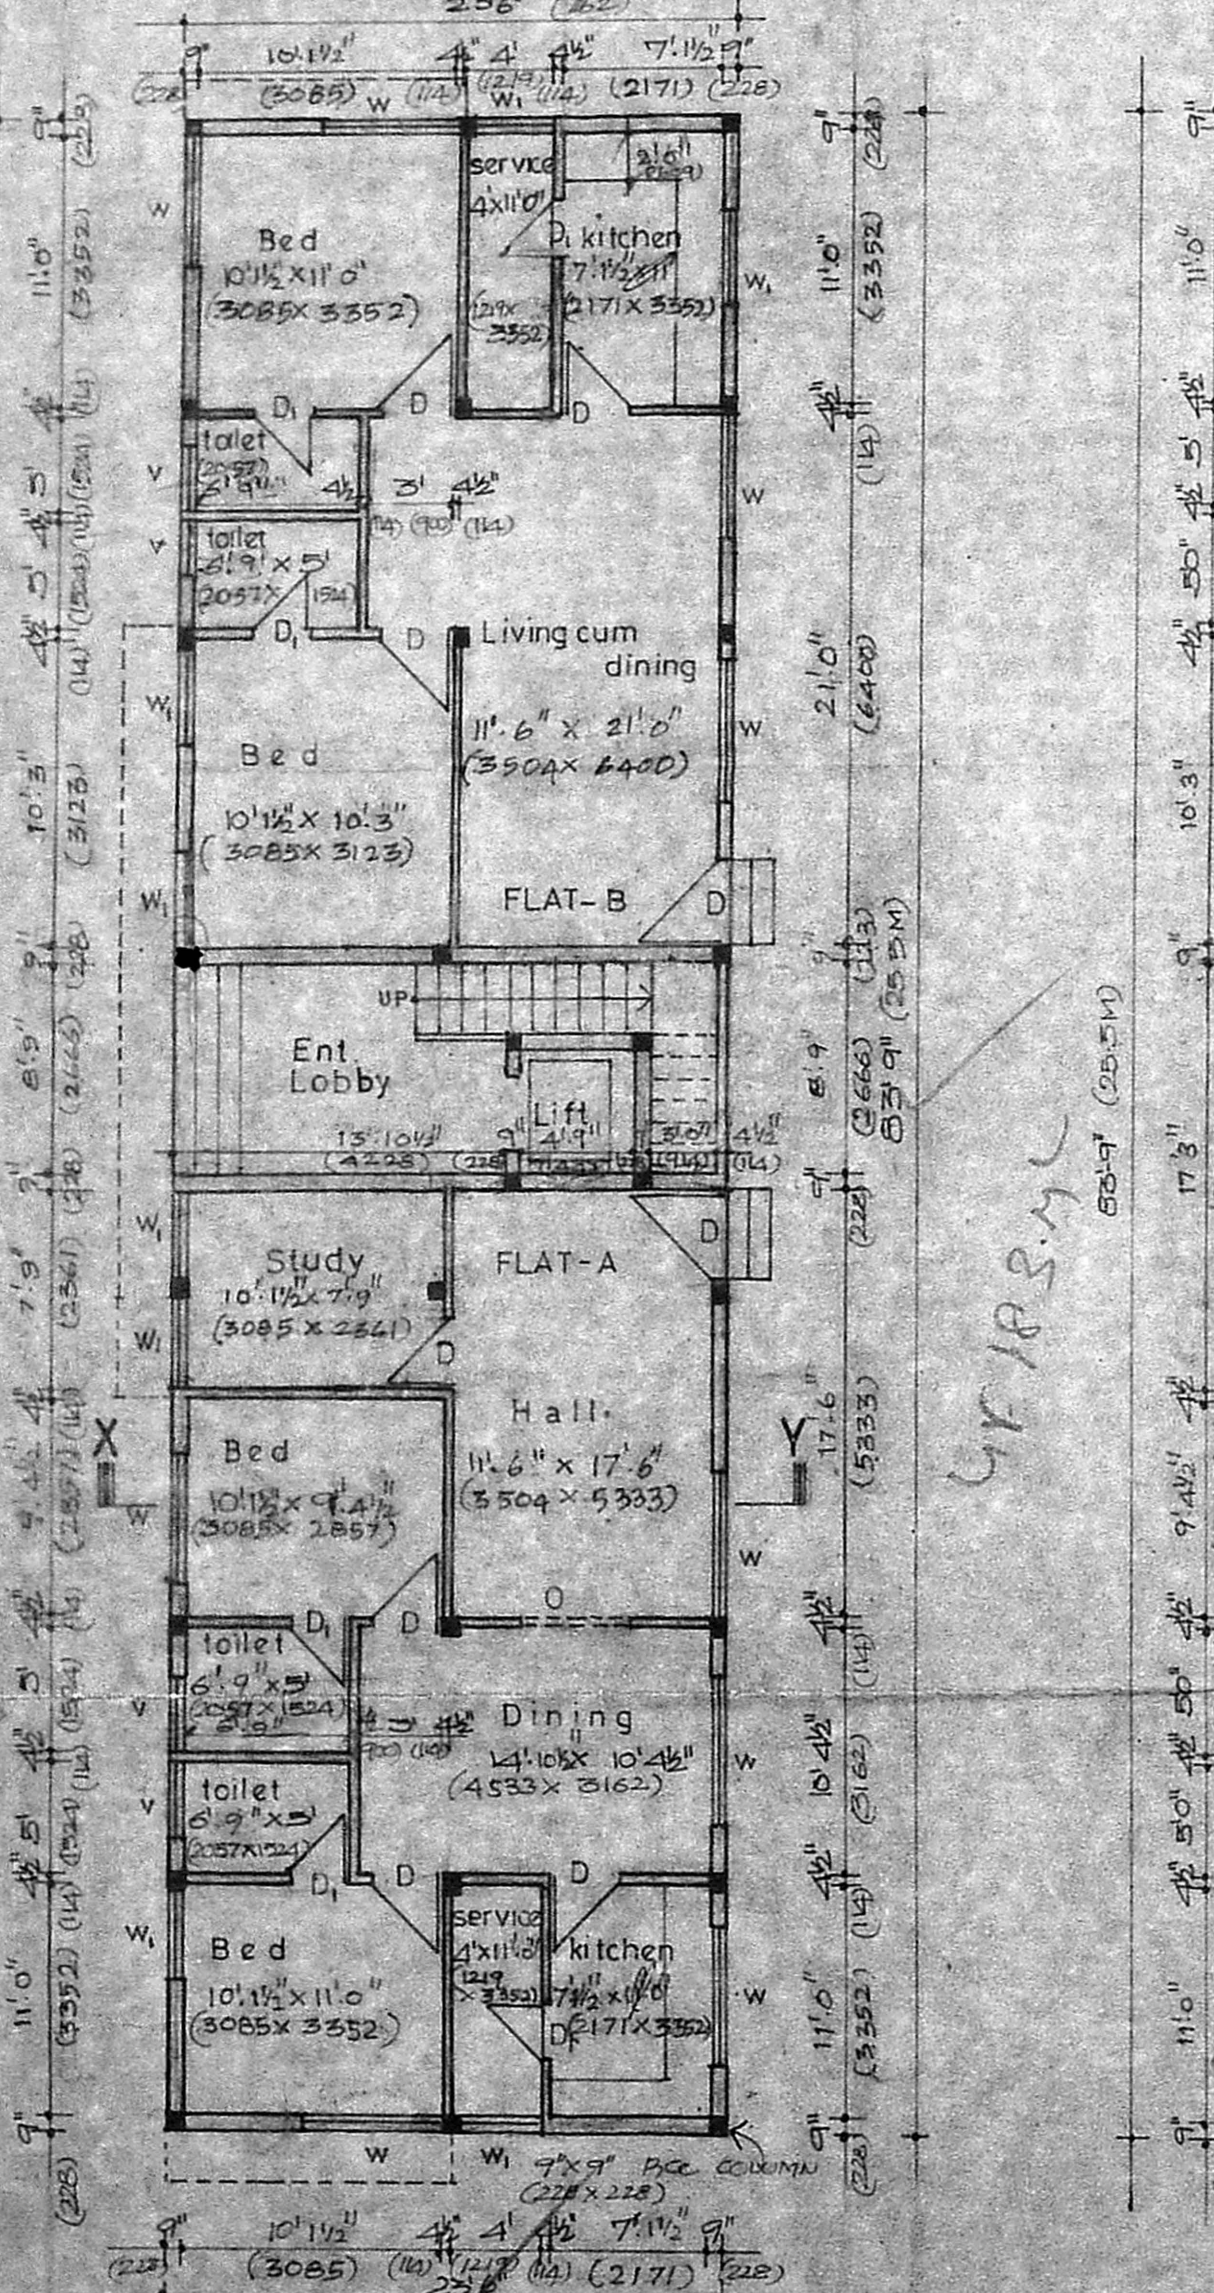


Ground floor plan

Section thro XY

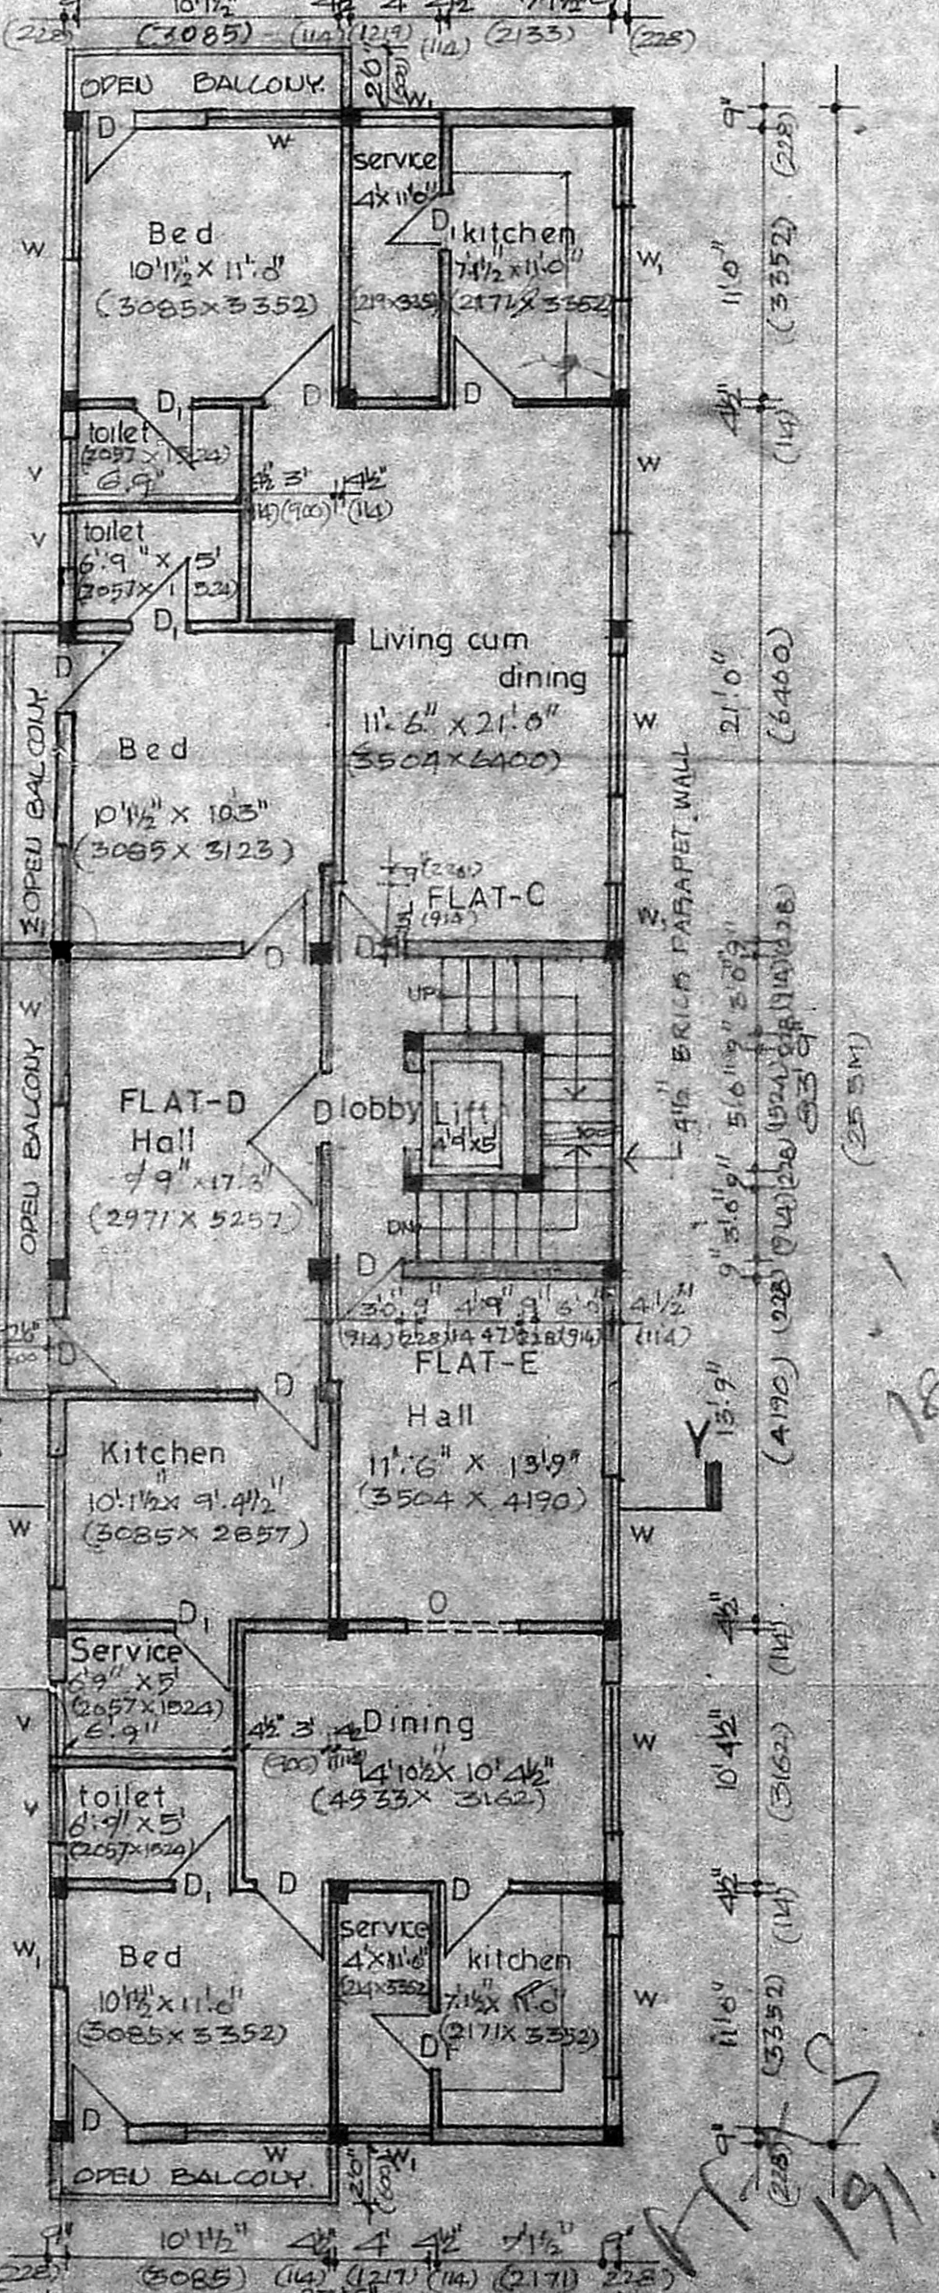


Typical floor plan (1st, 2nd & 3rd floors)


Sump (scientifically sealed)

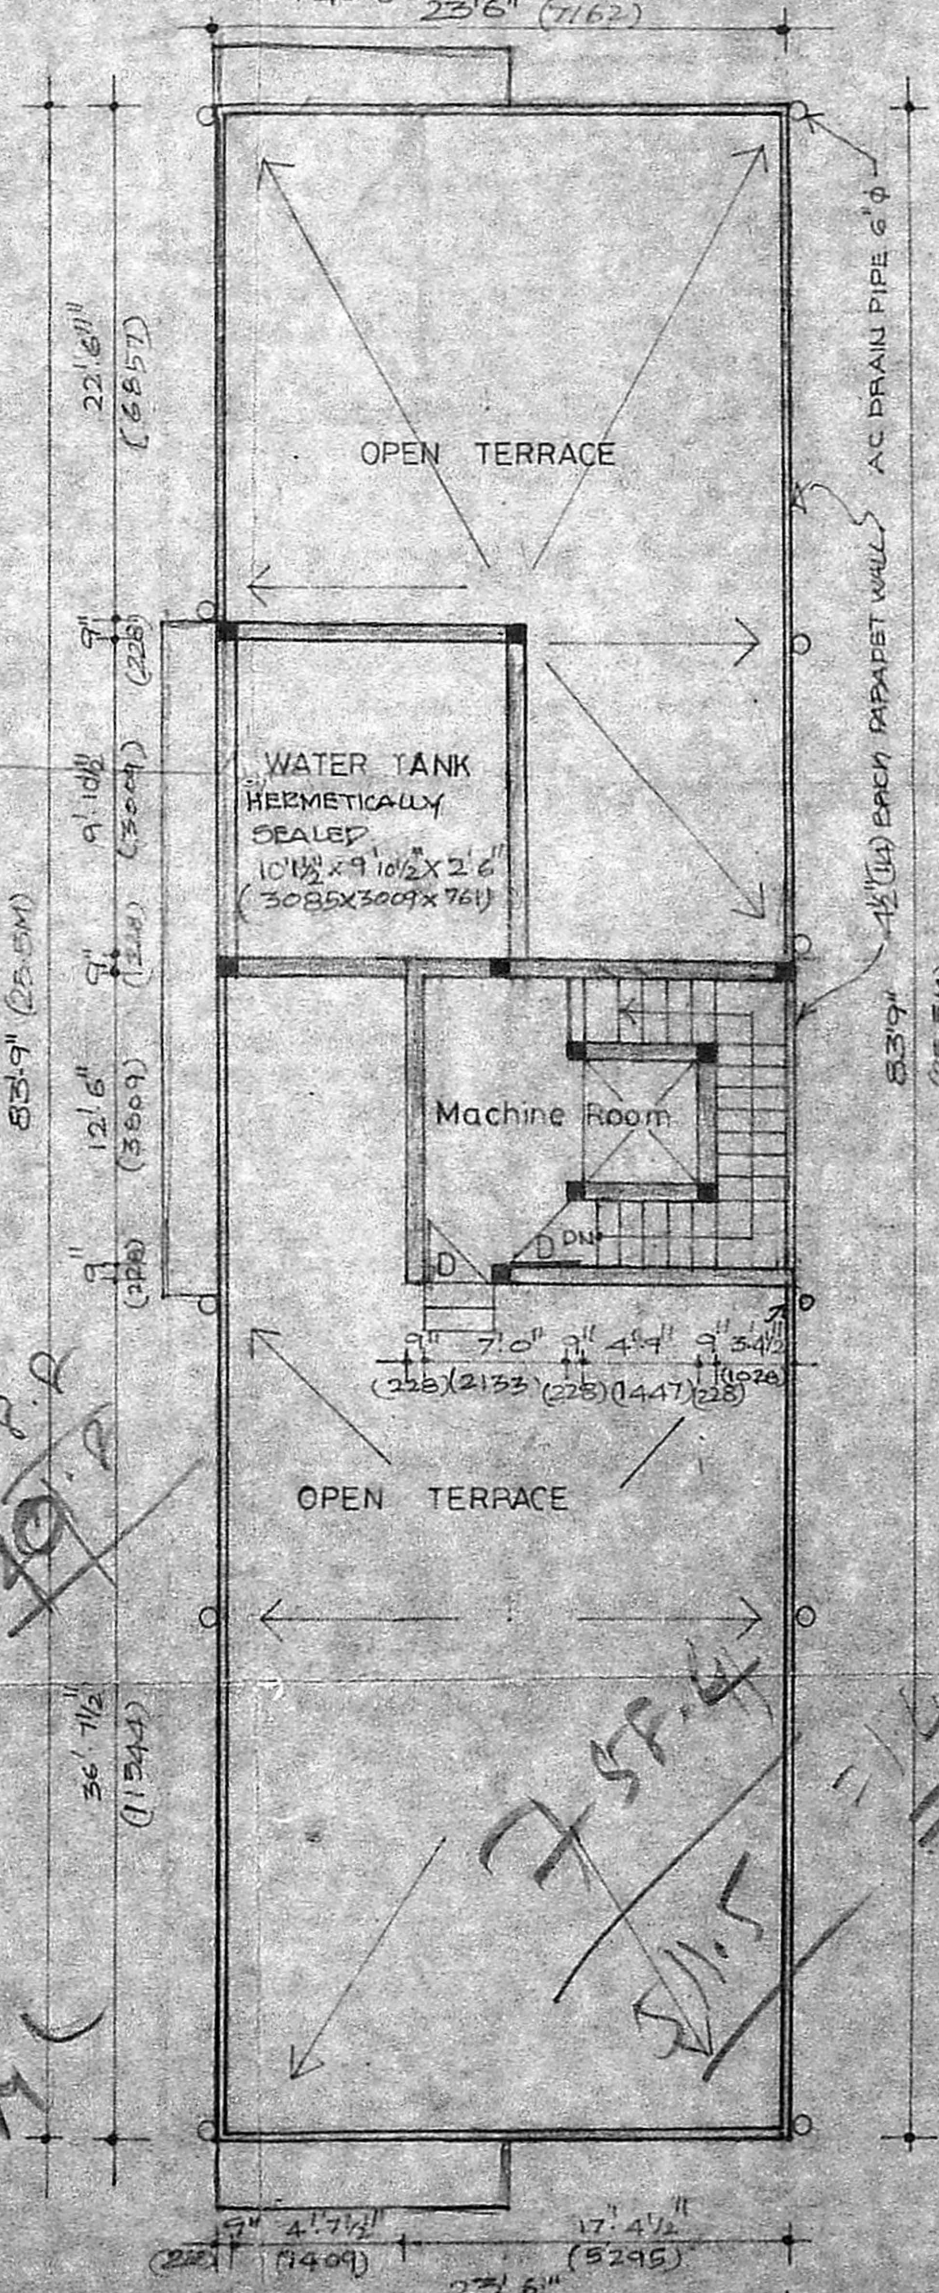


Terrace plan

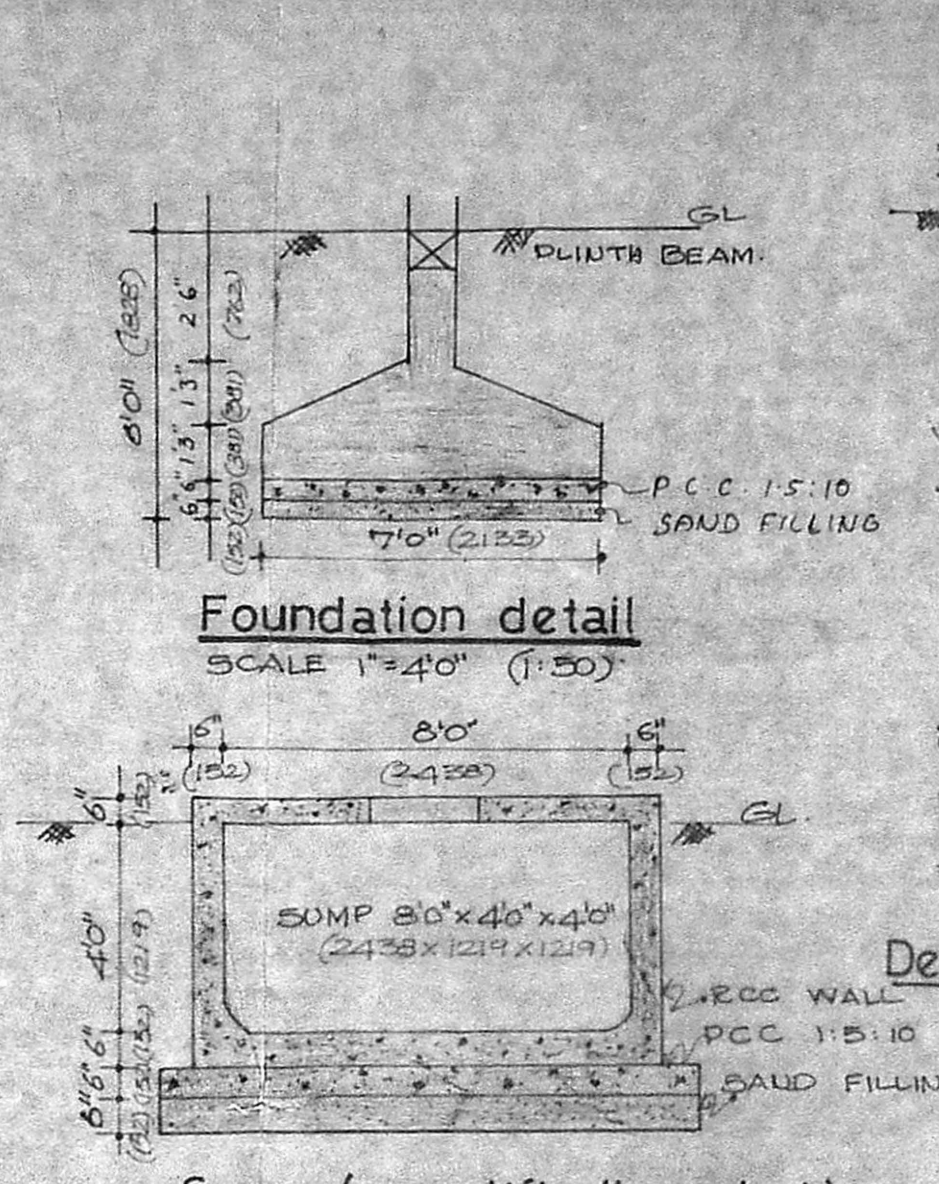


Foundation detail

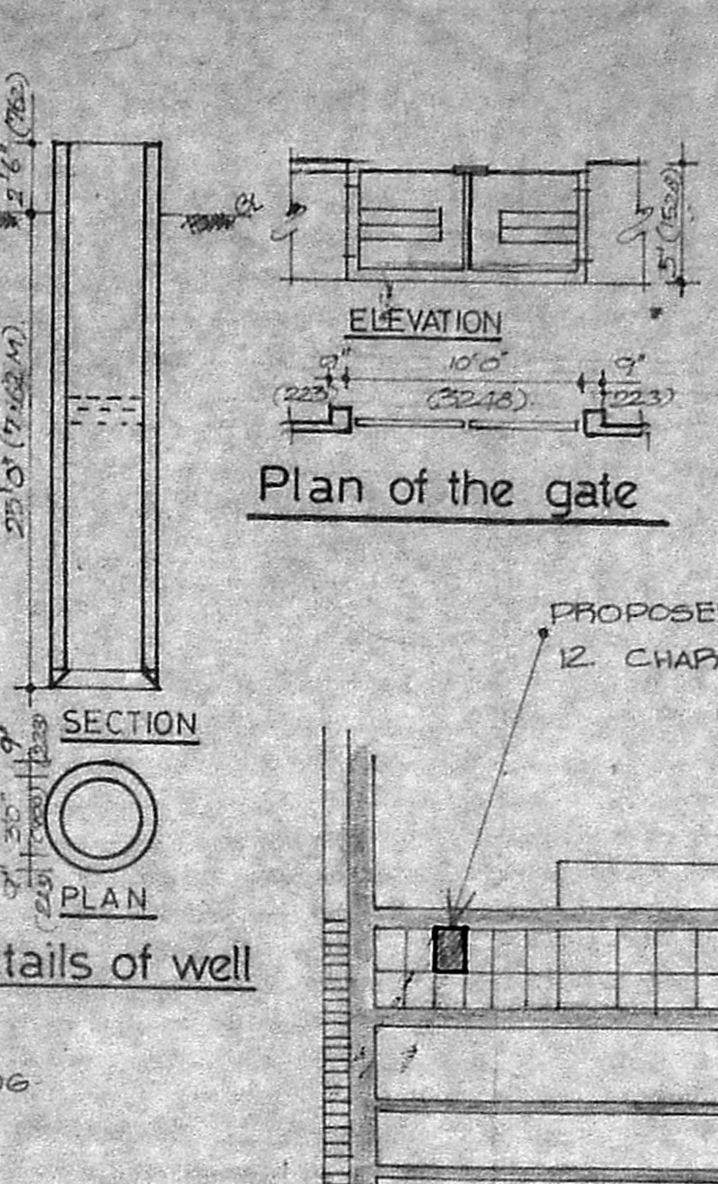

Plan of the gate

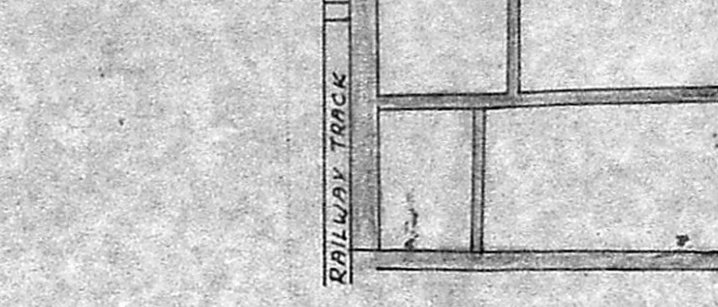


Details of well

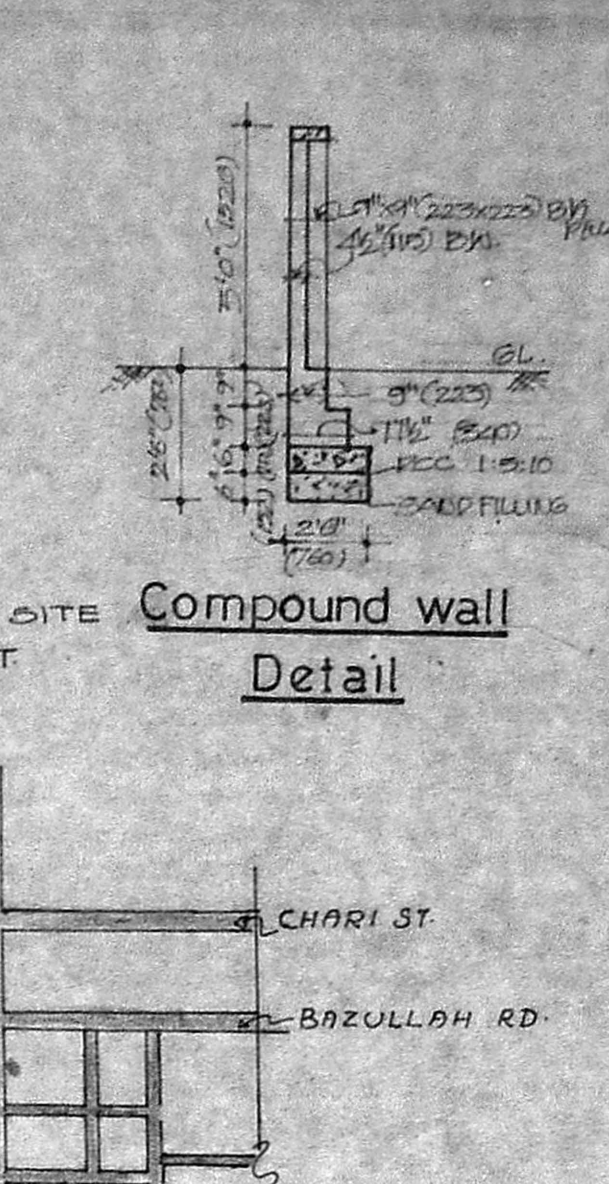

Compound wall Detail

Location plan

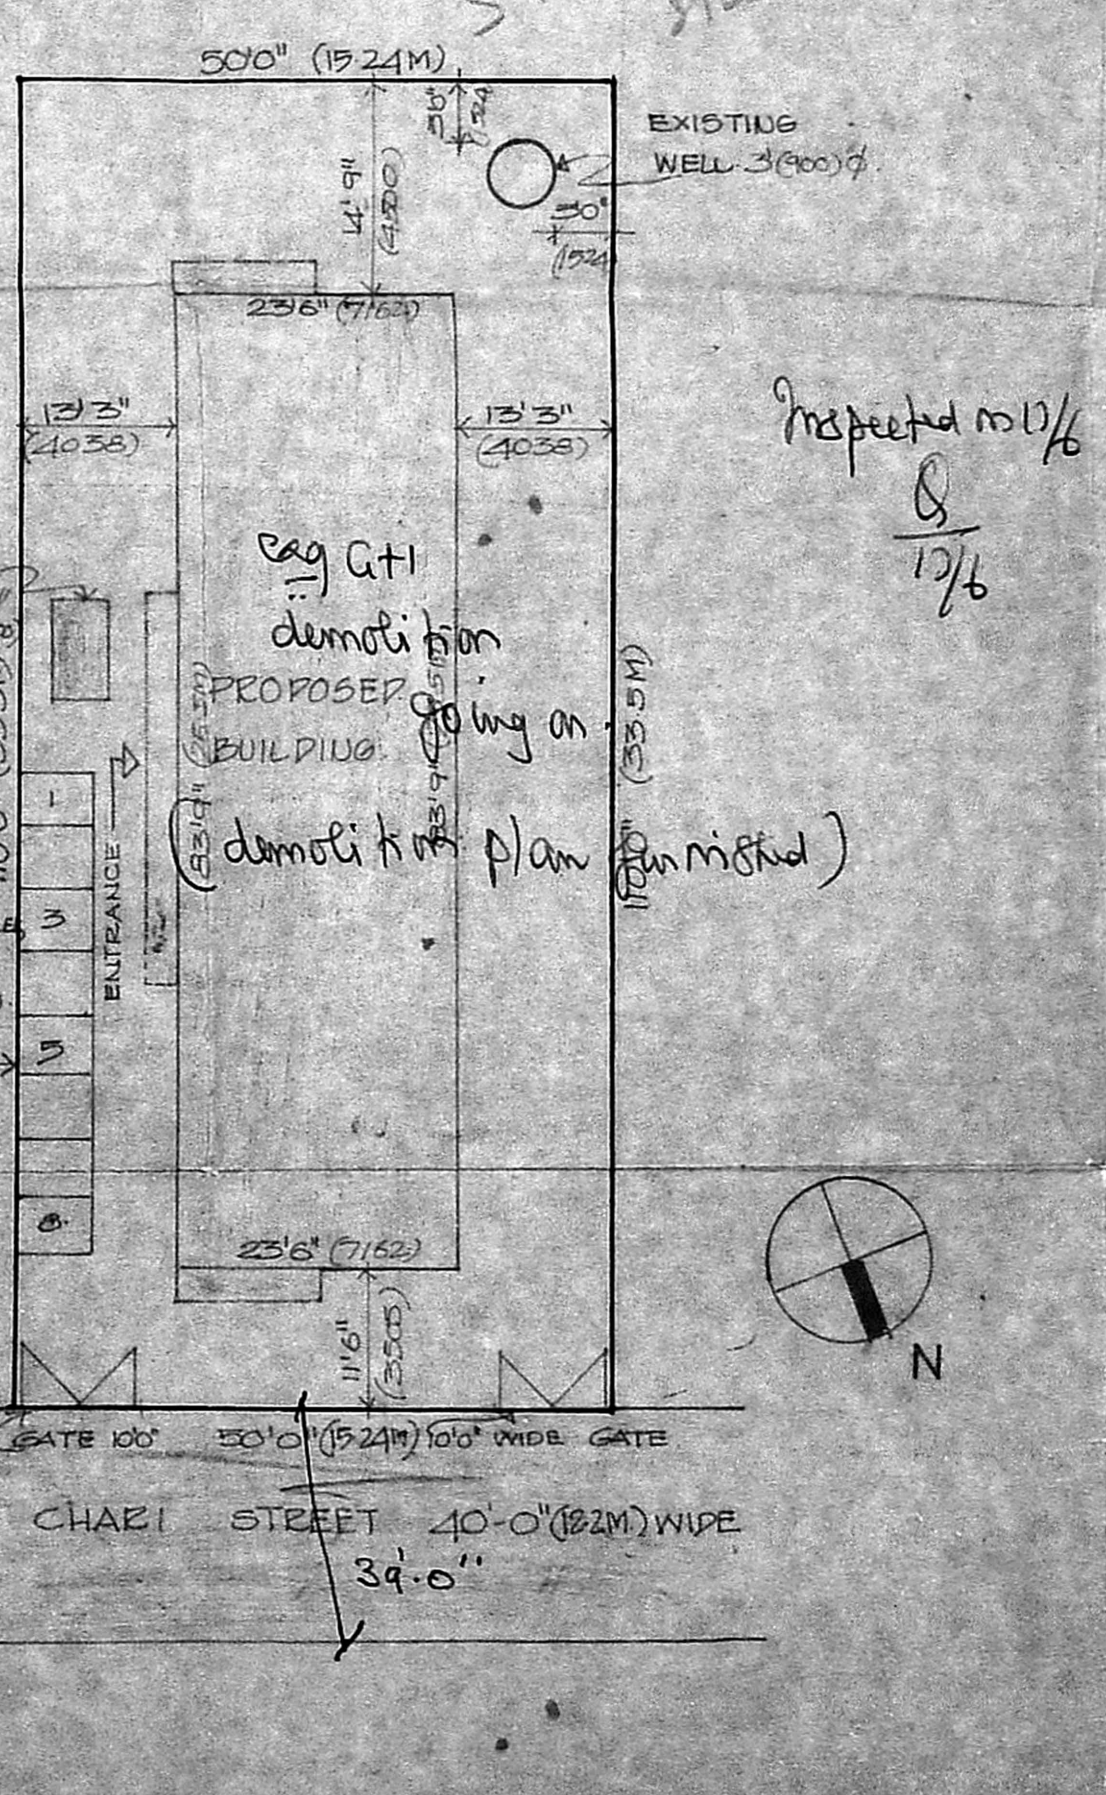

Site plan

Specifications

R.C.C.	WORK A USING M 20 MIX
P.C.C.	WORK B1/D13503/72 1:5:10
B.T.N.	WORK USING 1:2 MIX
BRICK	WORK IN 1:2 MIX
WALL	PLASTERING IN CM 1:4
CEILING	PLASTERING IN CM 1:3
ALL WORK	WORK BY T.W. D.P.

Legend

[Symbol]	PROPOSED
[Symbol]	EXISTING
[Symbol]	BOUNDARY
[Symbol]	ROAD

Schedule of joinery

TYPE	SIZE (FT. INCH)	DESCRIPTION
D	3'0" x 7'0"	94 x 2100 T.W. PANELLED DOOR
D ₁	2'6" x 7'0"	762 x 2100 T.W. PANELLED DOOR
W	6'0" x 4'6"	1828 x 1371 T.W. GLAZED WINDOW
W ₁	3'0" x 4'6"	914 x 1371 T.W. GLAZED WINDOW
V	3'0" x 2'6"	914 x 600 T.W. GLAZED VENTILATOR
O	4'0" x 7'0"	1200 x 2100 OPENING

Area statement

	Sq. FT	Sq. M
GROUND FLOOR	1968.125	182.91
3 TYPICAL FLOORS (1968.125 x 3)	5904.375	548.73
TOTAL BUILT UP AREA	7872.5	731.64
PLOT AREA	5500	511.15
PERMISSIBLE BUILTUP AREA (5500 x 1.5)	8250	766.72
FLAT - A	966.43	89.81
FLAT - B	796.07	73.98
FLAT - C	626.78	58.26
FLAT - D	512.99	47.67
FLAT - E	570.40	52.30

PROPOSED APARTMENT AT
 Dr. NO: 12, CHARI ST, BEARING
 R.S.no: 4698 T. NAGAR,
 MADRAS-17.

SCALE (1:100) 1" = 8'0"

K. R. SUBBIAH
 POWER OF ATTORNEY FOR
 Mrs. VASANTHA CHARI & OTHERS
 OWNERS

P. MANAVAN, B.Sc. B.E. AMLE, F.I.V.
 LICENSED SURVEYOR NO. 79
 CLASS I CORPORATION OF MADRAS
 H174, RAJARAM COLONY
 KODAMBAKKAM, MADRAS-600 024