



FRONT ELEVATION

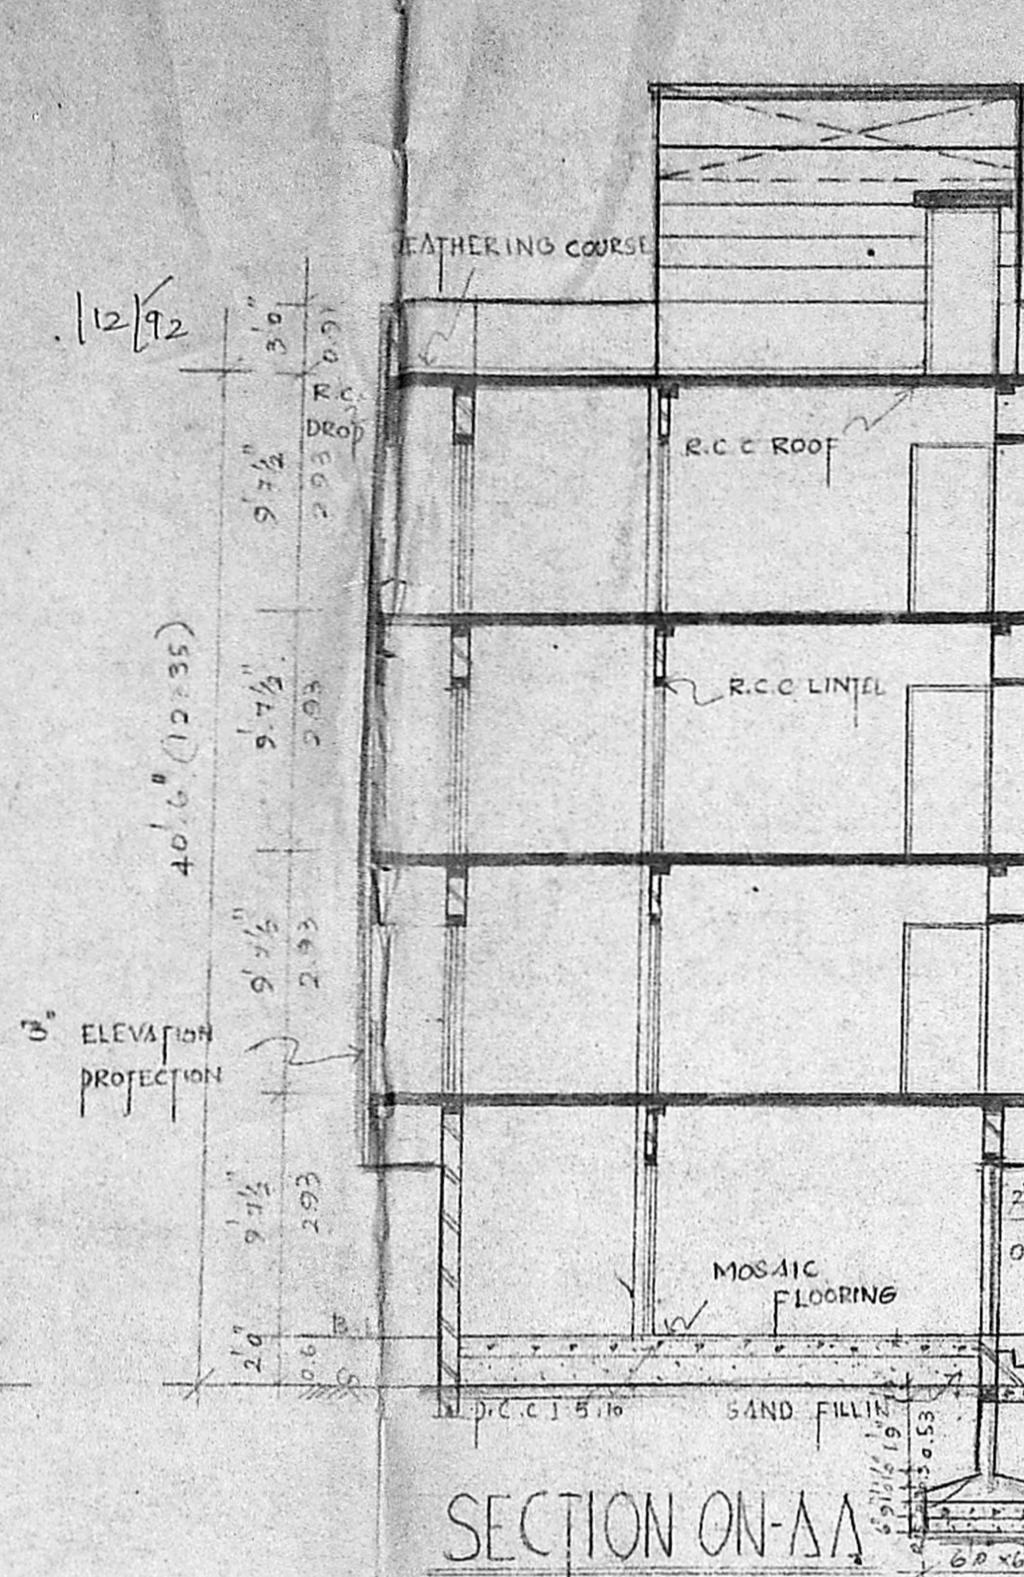

SECTION ON-AA

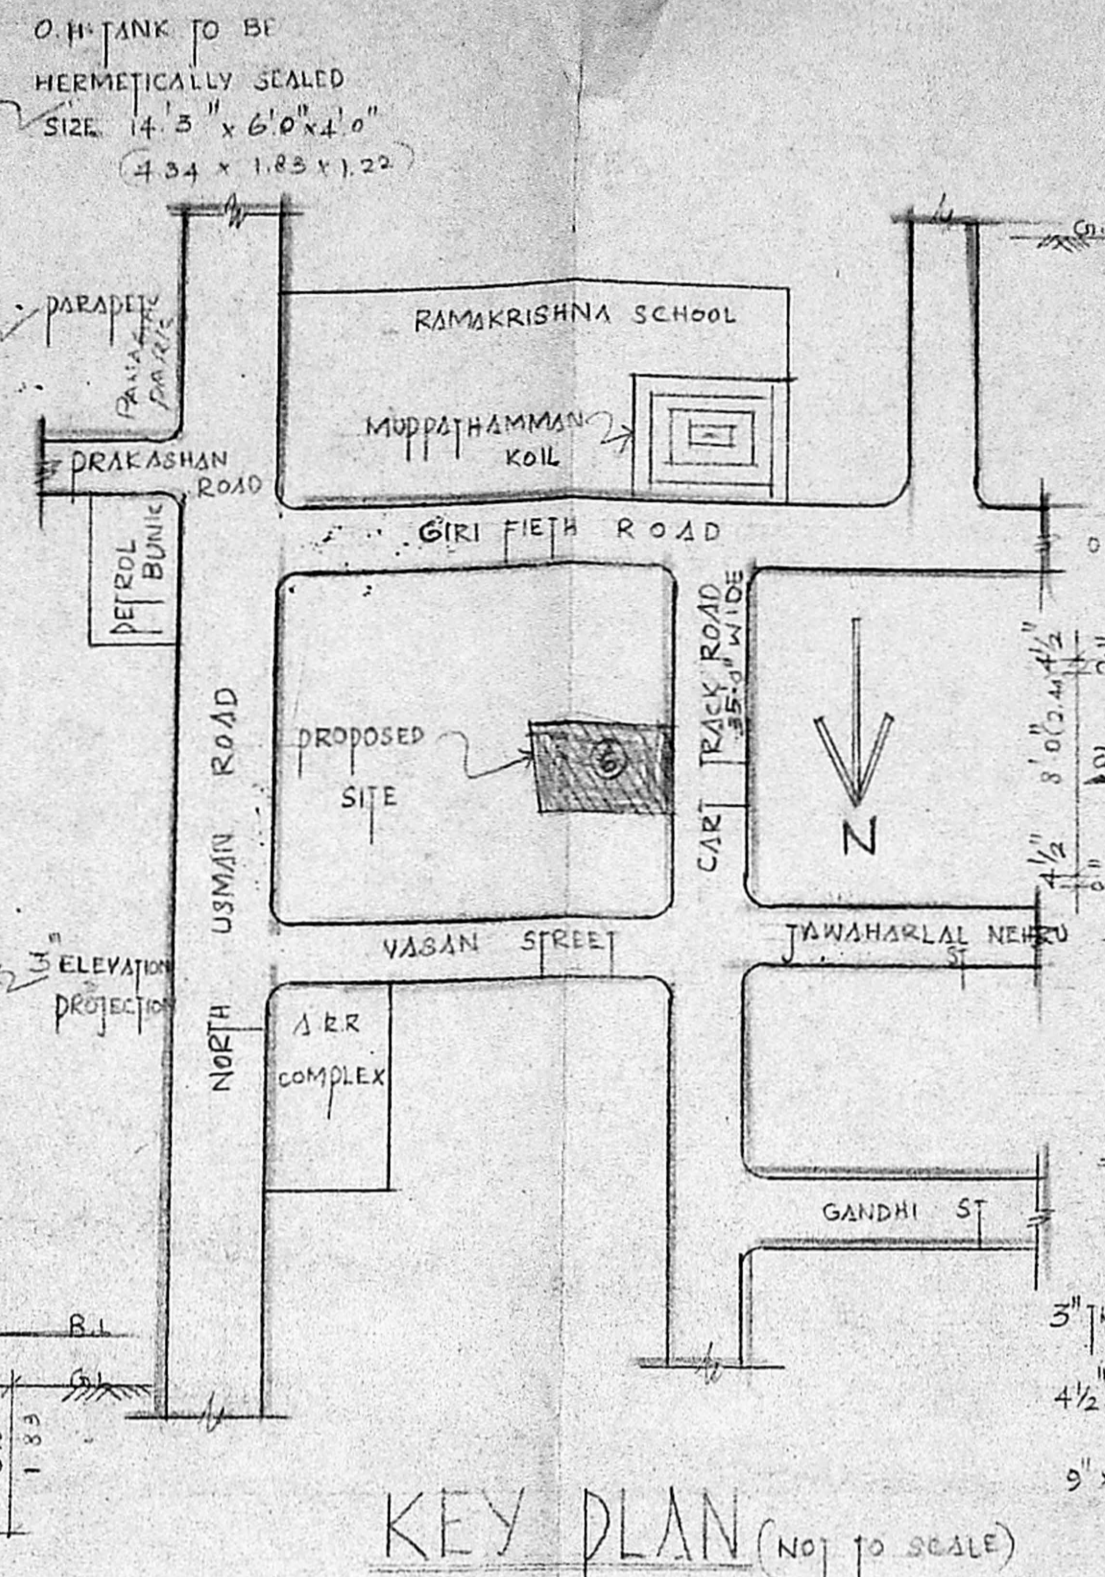

KEY PLAN (NOT TO SCALE)

SUMP DETAILS


(TO BE HERMETICALLY SEALED)

4.0" Ø WELL DETAILS


(TO BE HERMETICALLY SEALED)

COMPOUND WALL DETAILS


SCALE: (1" = 4'0")

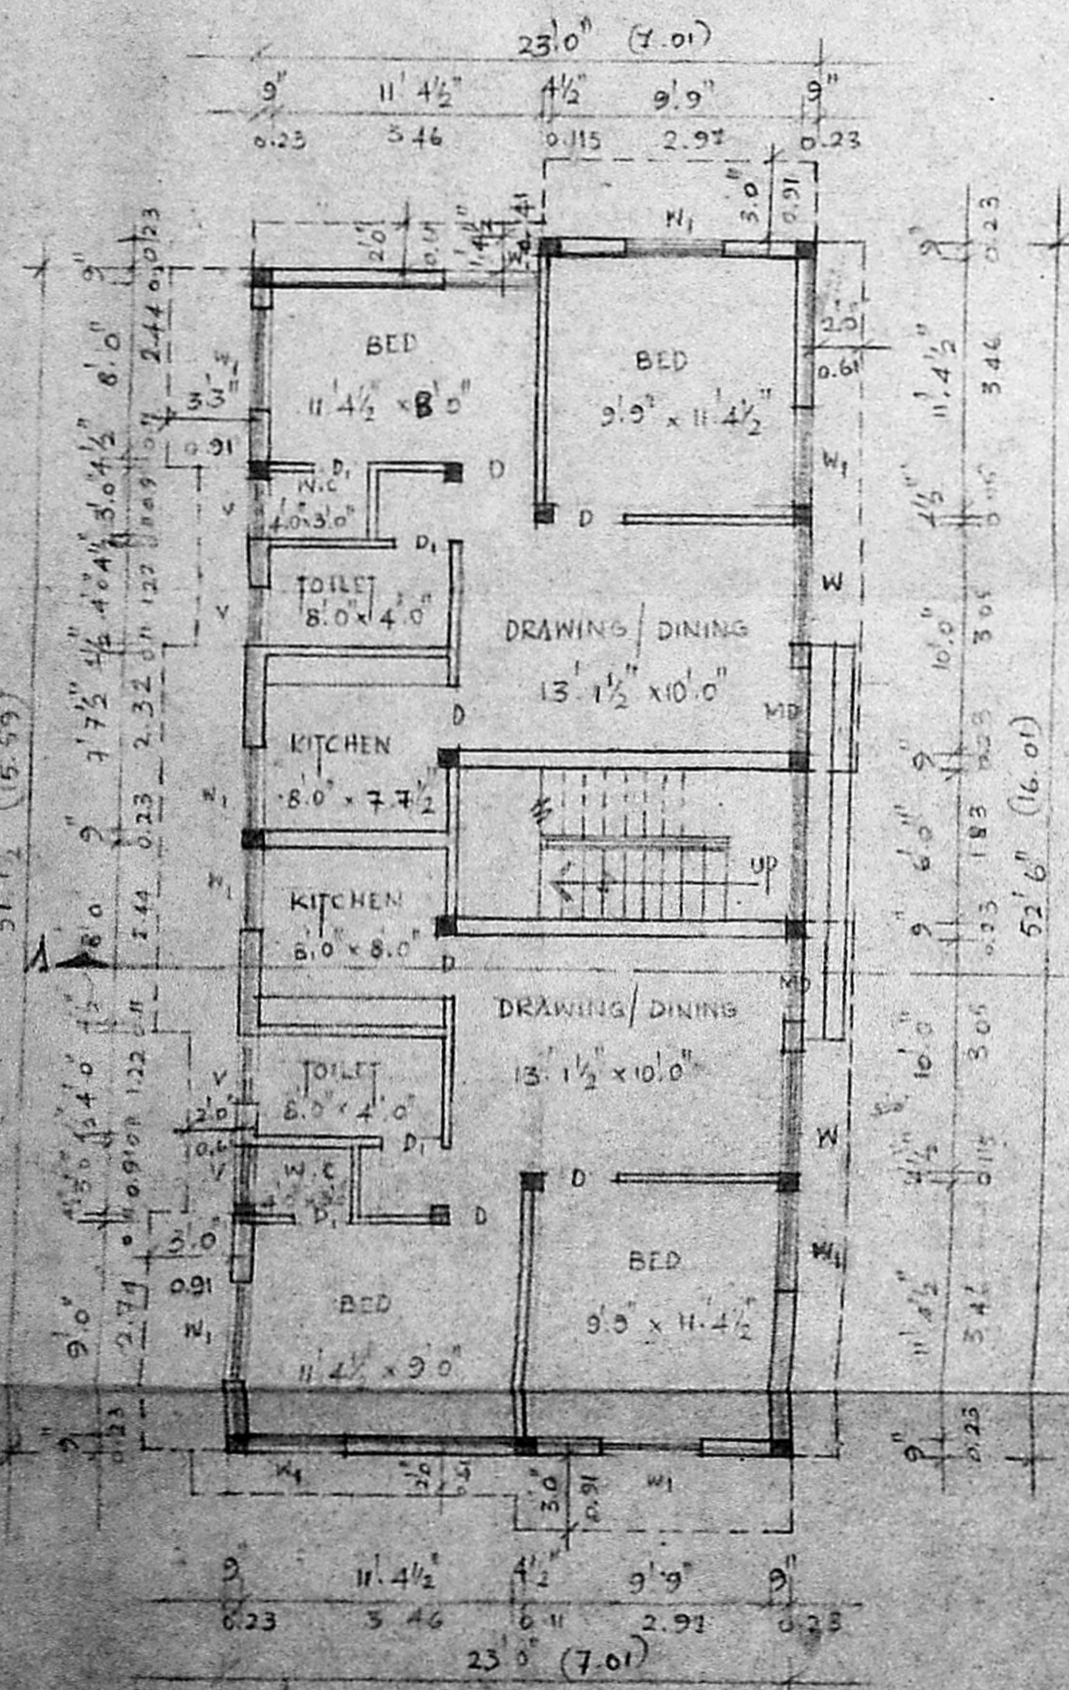


GROUND FLOOR PLAN

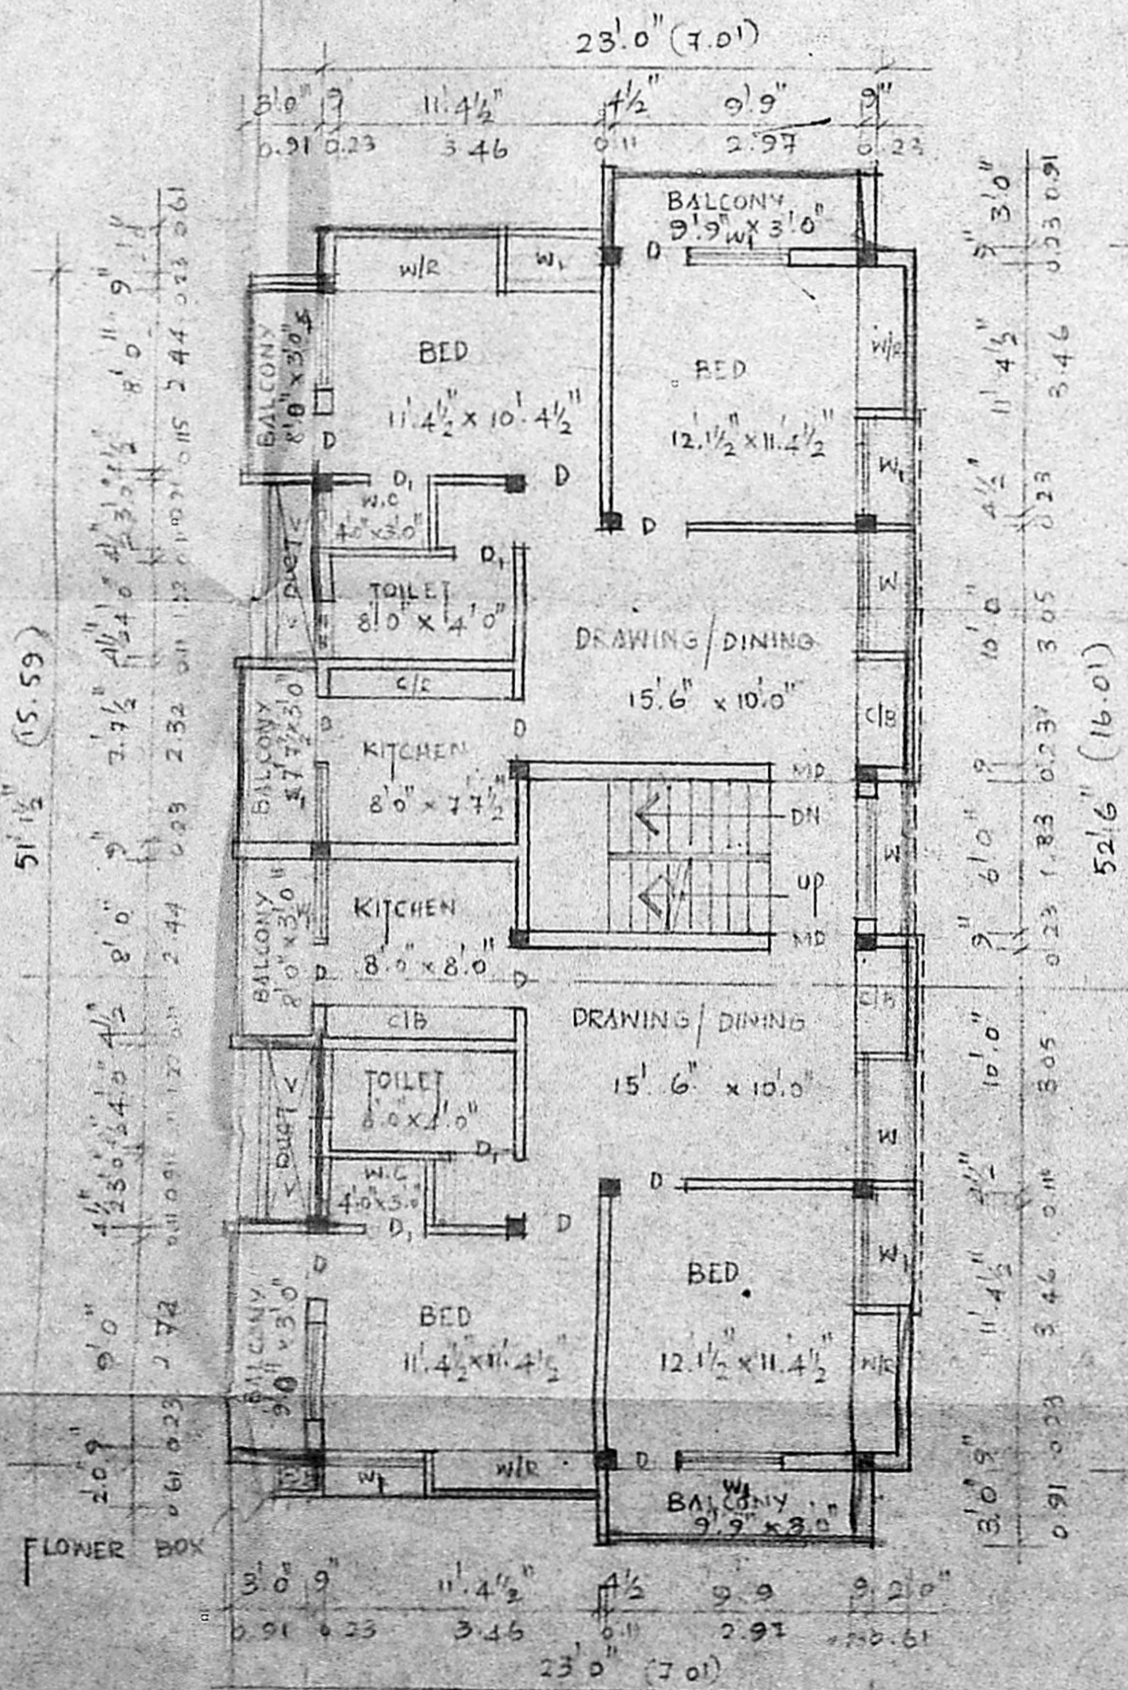

TYPICAL FLOOR PLAN (1ST, 2ND, 3RD FLOORS)

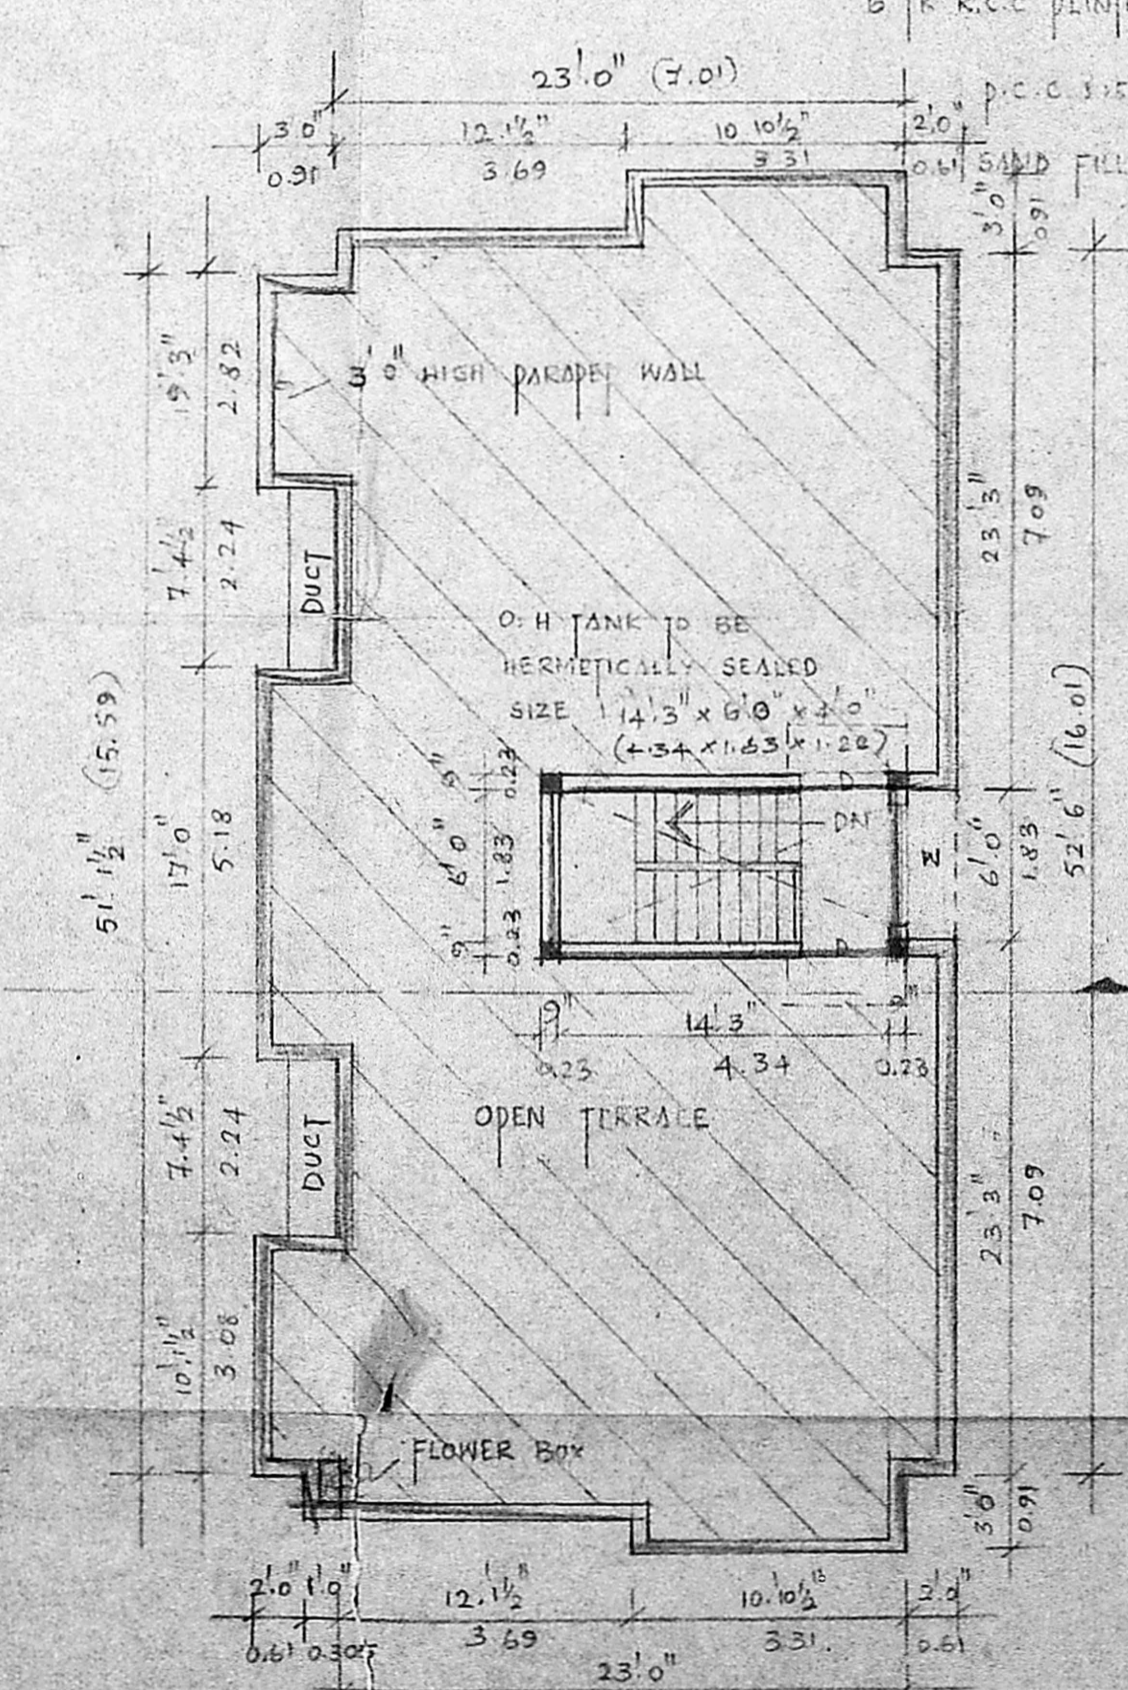

TERRACE FLOOR PLAN

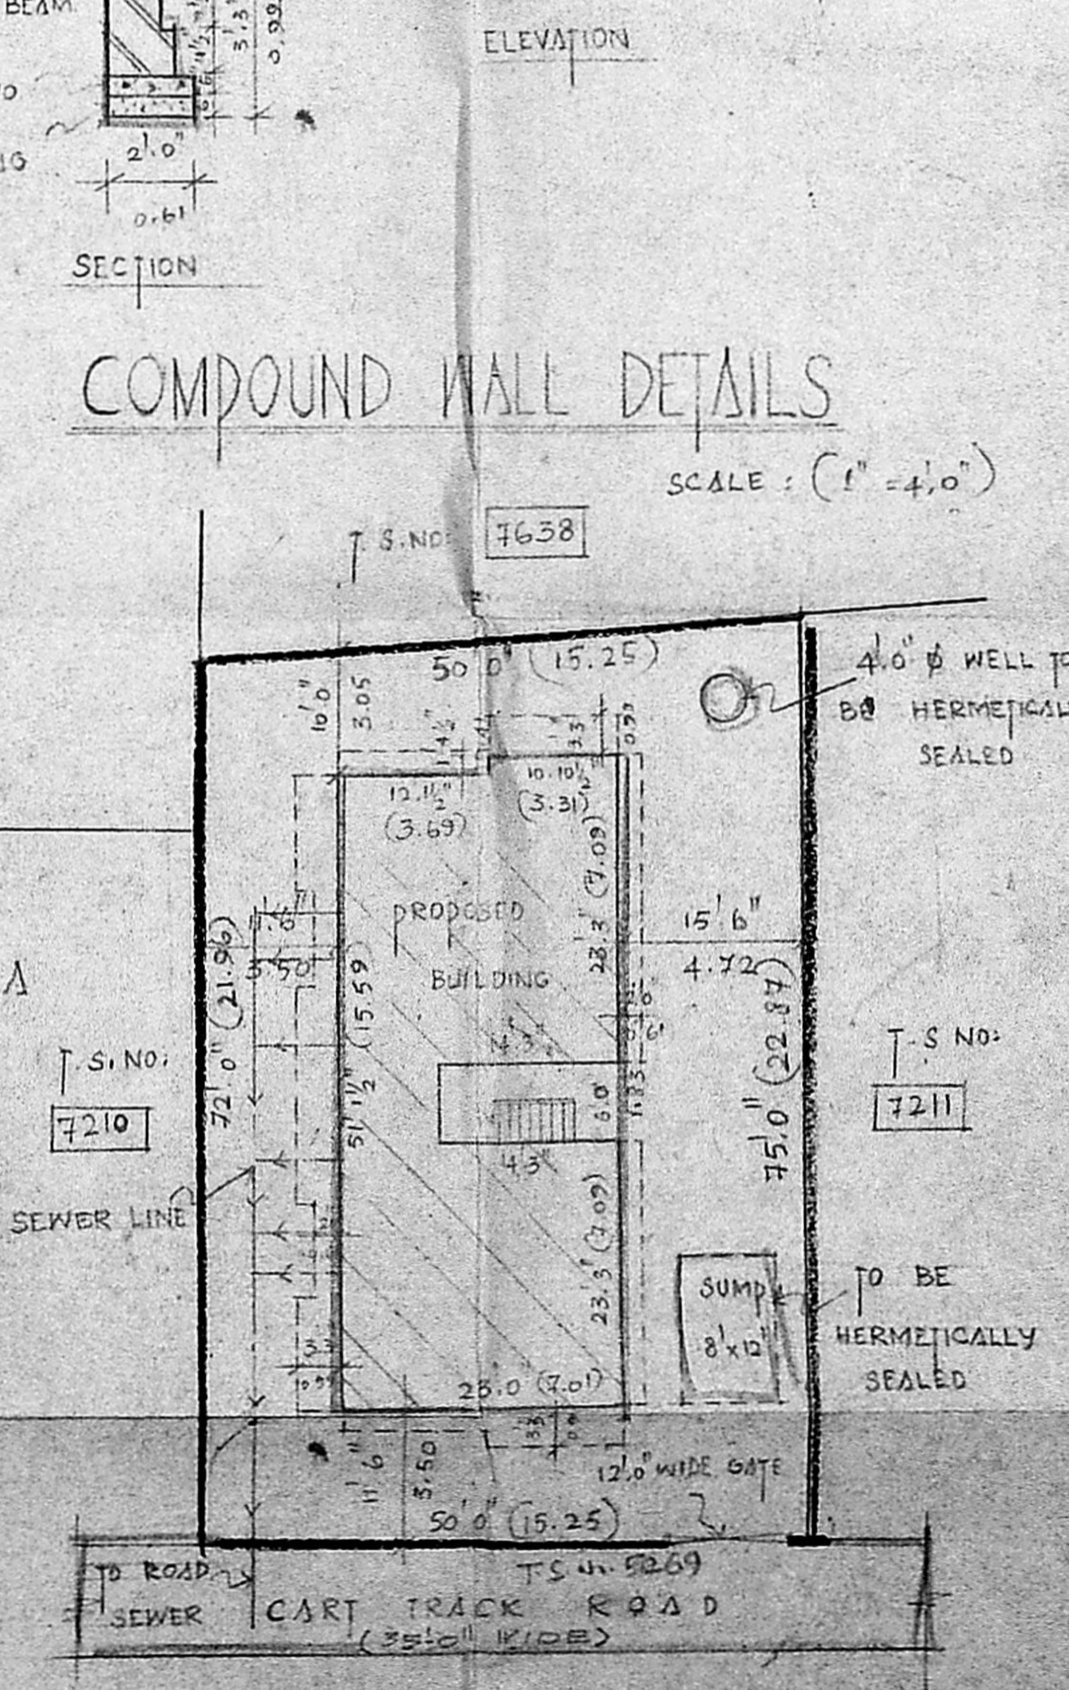

SITE PLAN (SCALE 1" = 16'0")

PROPOSED FLATS AT ^{DOOR NO. 6}
 CART TRACK ROAD OF
 T.S NO 5271 BLOCK No. 119
 T. NAGAR MADRAS.

RP 81. 04/12/92
 Correct Cross section

FOR MRS. LAKSHMI AMMAL

SPECIFICATIONS

FOUNDATIONS: R.C.C COLUMN FOUNDATION 1:1/2:3
 SUPER STRUCTURE: BRICK WORK IN CM 1:5
 ROOFING: 4 1/2" TK R.C.C SLAB 1:2:4 MIX
 PLASTERING: 1/2" IN CEMENT MORTAR 1:5
 FLOORING: MOSAIC FLOORING WITH CEMENT MORTAR
 WOOD WORK: T.W. MAIN DOOR, ALL OTHER DOORS BY I CLASS COUNTRY WOOD
 WINDOWS & SLIDERS ARE MADE BY ALUMINIUM


SCHEDULE OF JOINERY

MD	T.W. FRAMED MAIN DOOR	3'6" x 7'0" (1.06 x 2.1)
D	FLUSH DOOR	3'0" x 7'0" (0.91 x 2.1)
D ₁	DOOR	2'6" x 7'0" (0.76 x 2.1)
W	ALUMINIUM GLAZED WINDOW	5'0" x 4'6" (1.52 x 1.3)
W ₁	WINDOW	4'0" x 4'6" (1.22 x 1.3)
V	VENTILATOR	2'0" x 2'0" (0.61 x 0.61)

AREA STATEMENT

	SFT	SQ.M
GROUND FLOOR AREA	1190.83	110.64
FIRST FLOOR AREA	1506.70	140.02
SECOND FLOOR AREA	1506.70	140.02
THIRD FLOOR AREA	1506.70	140.02
TOTAL BUILT UP AREA	5710.94	530.75
PLOT AREA	3693.00	343.22
PLOT COVERAGE	1190.83 / 3693.00 = 32.24%	
FIST (PROVIDED)	3693.00	
	1.546	

LEGEND

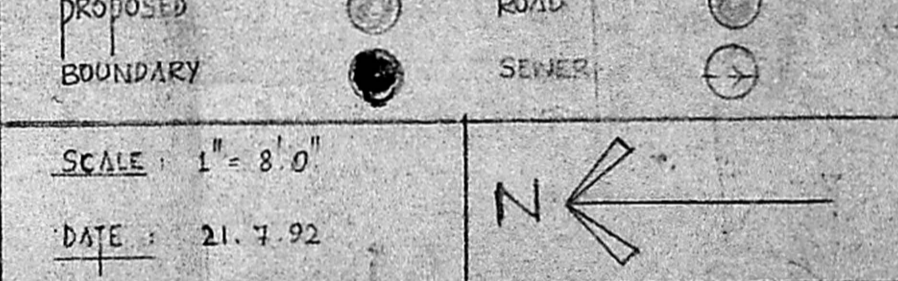

V. Lakshmi Ammal
 OWNER SIGNATURE

Mahmood At.I. BARCH. A.I.A.
 MEMBER COUNCIL OF ARCHITECTURE.
 LICENSED SURVYOR A. 80/5741

ARCHITECTS

K R ASSOCIATES
 ARCHITECTS & ENGINEERS
 NO. 12, 11TH ST, 11TH AVENUE
 ASHOK NAGAR MS-15