



ELEVATION


B/15137/01/93
 Planning Permit No.
APPROVED
 SUBJECT TO THE CONDITIONS IN
 THIS OFFICE LETTER
 No. B1/24397/92
 FOR MEMBER SECRETARY
 MADRAS METROPOLITAN
 DEVELOPMENT AUTHORITY
 MADRAS - 600 005.

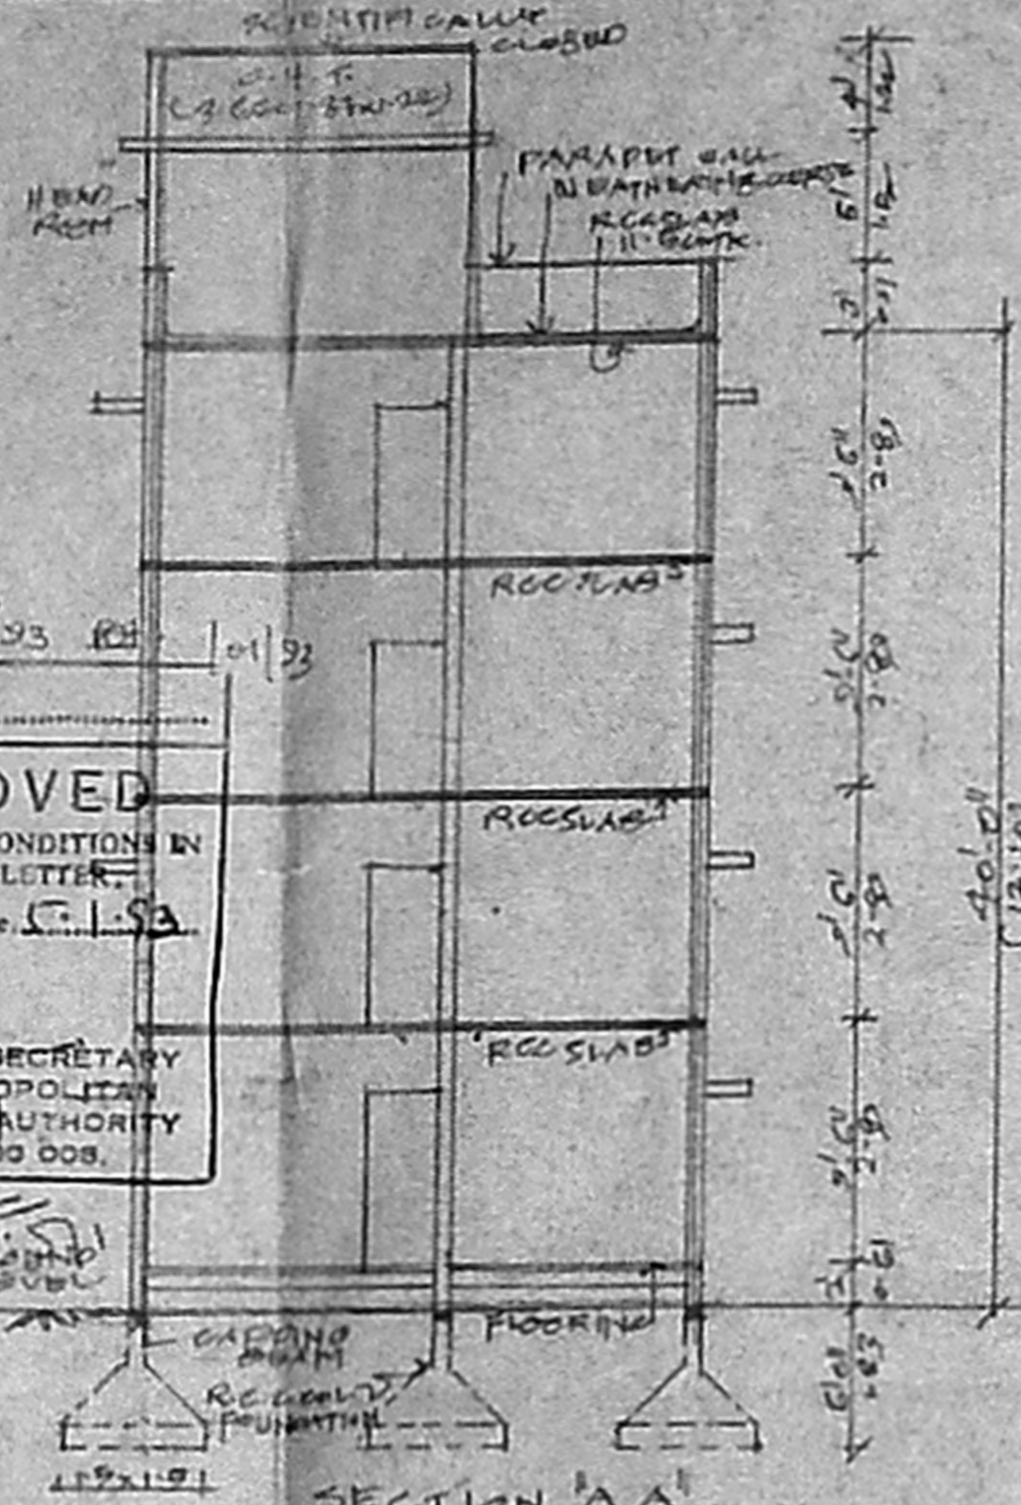

SECTION 'AA'

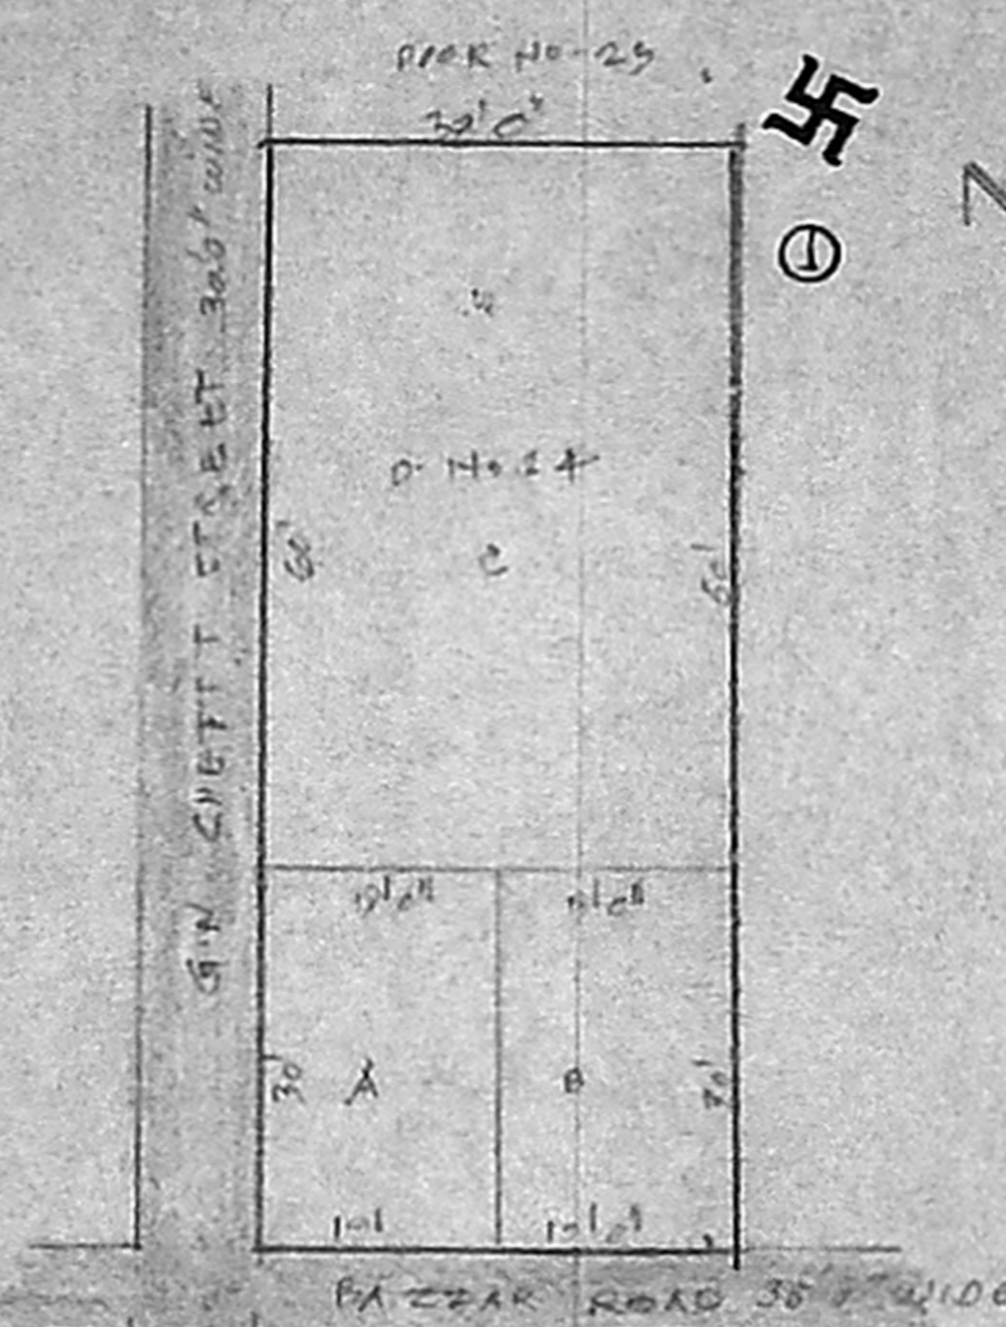


COMBINED SKETCH OF
 P. NO. 24
 (SCALE 1:200)

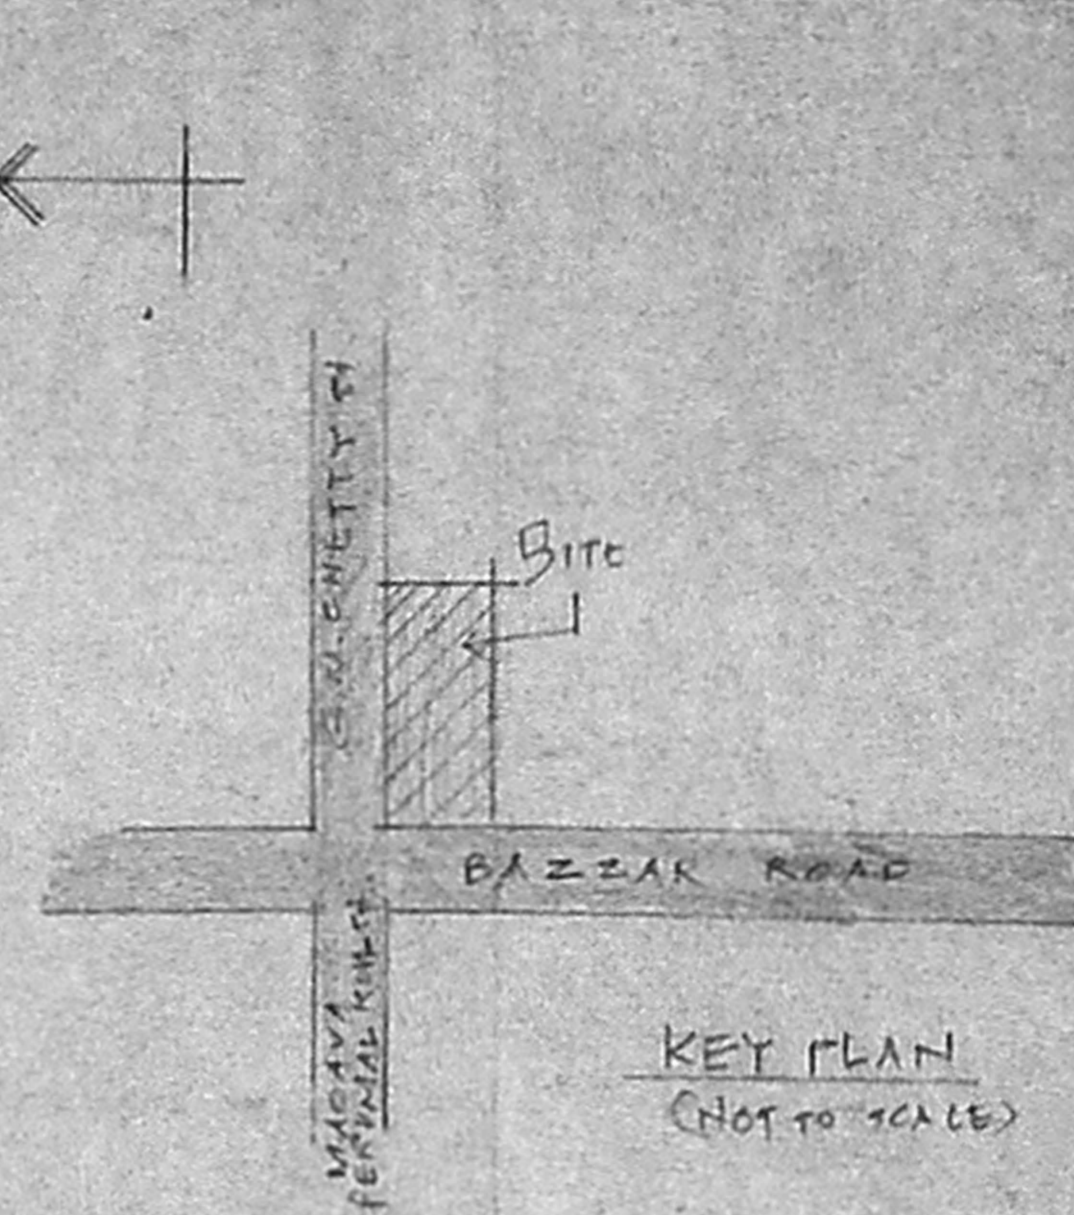


KEY PLAN
 (NOT TO SCALE)


197 71/51
 R.P.D. 31/2/92
 B1/24397/92

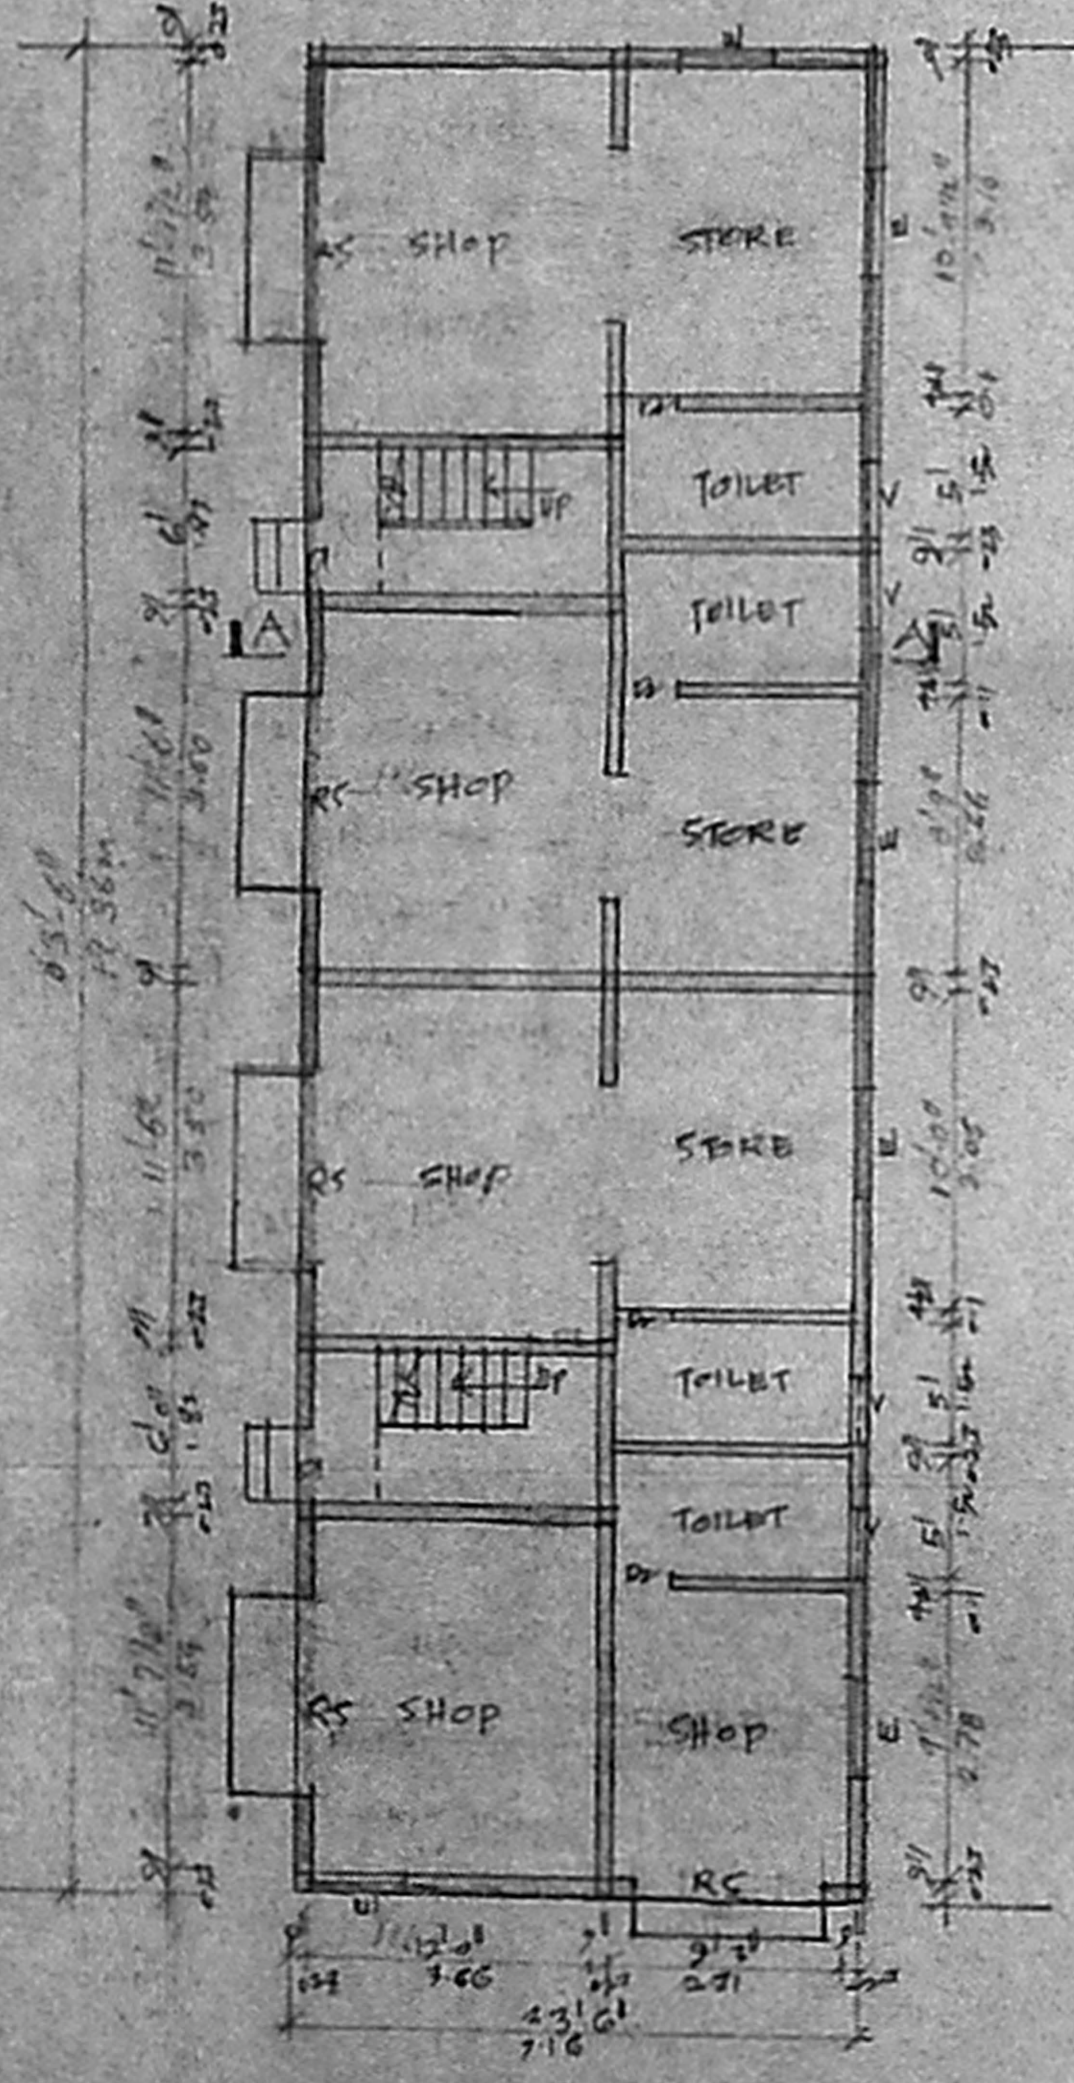


GROUND FLOOR PLAN

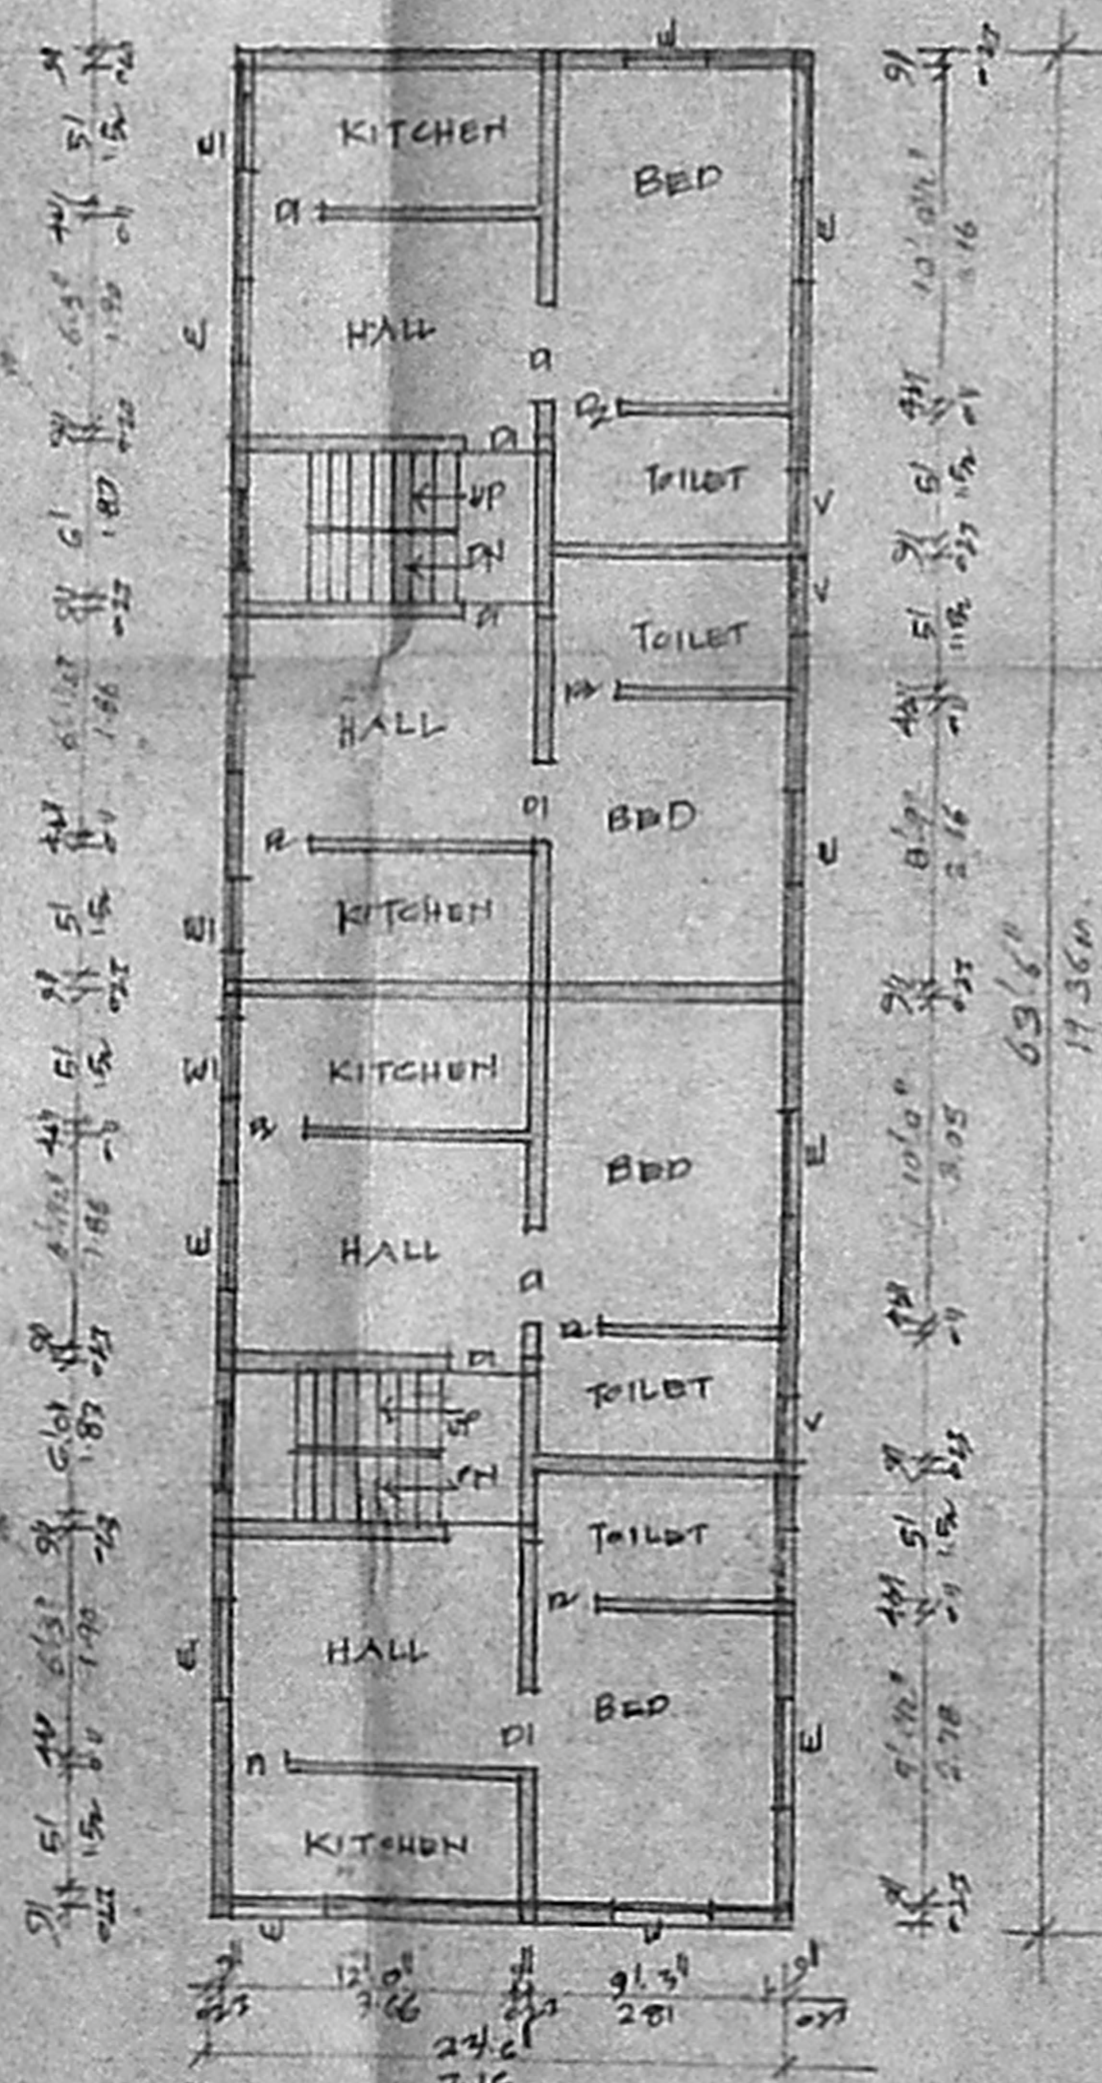

TYPICAL 1ST 2ND & 3RD FLOOR PLAN

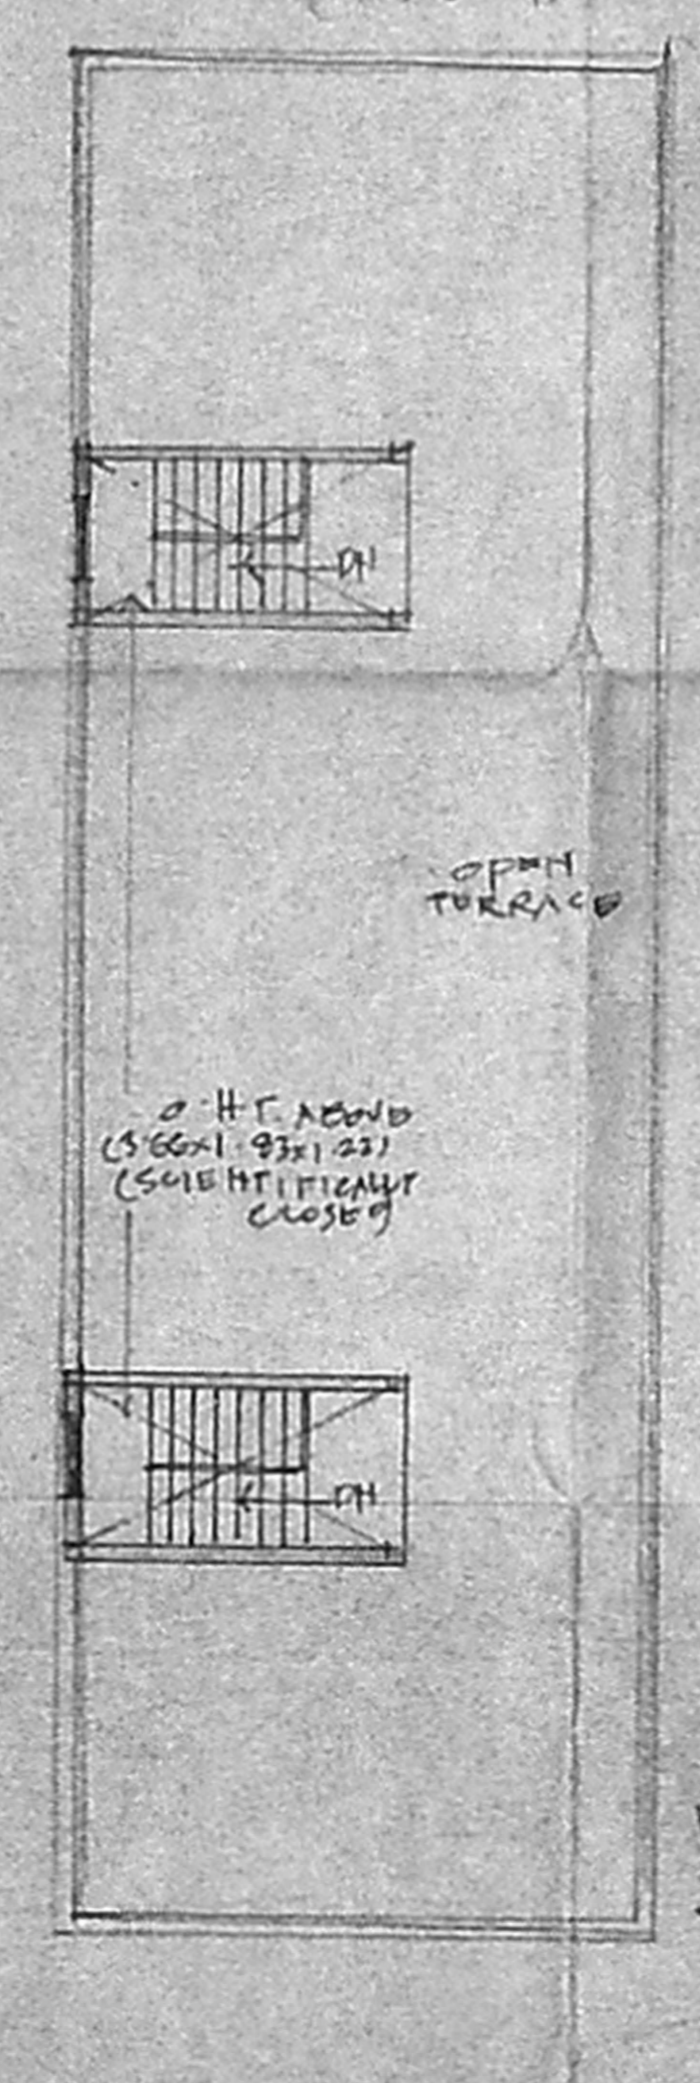

TERRACE FLOOR PLAN

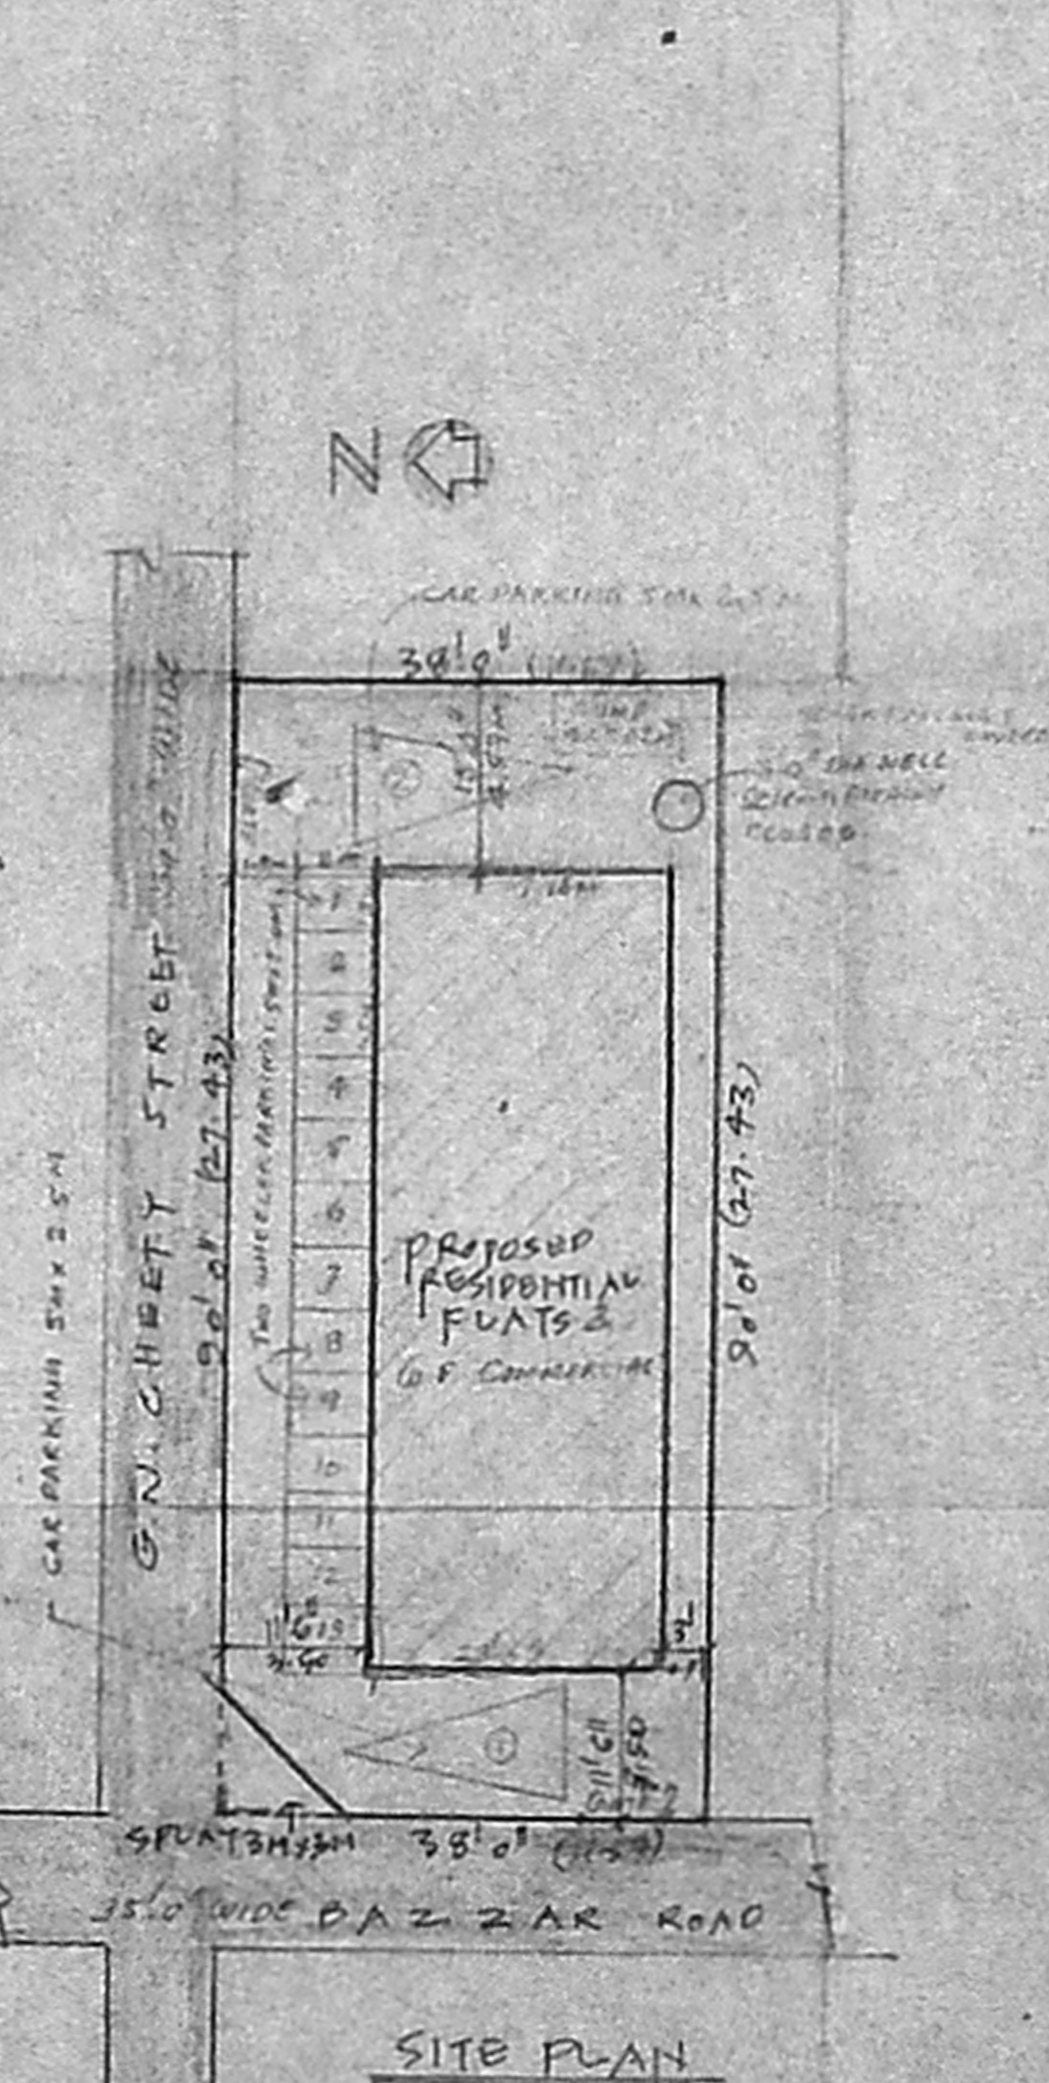

SITE PLAN
 (SCALE 1:200)

AREA STATEMENT	SQ. FT.	SQ. M.
PLOT EXTENT	3420	317.84
GROUND FLOOR	1492.25	138.68
FIRST FLOOR	1492.25	138.68
SECOND FLOOR	1492.25	138.68
THIRD FLOOR	1492.25	138.68
TOTAL	5969.00	552.72

JOINT DETAILS

PI DOOR 0.91 x 2.00	WI WINDOW 0.91 x 1.37
D DOOR 0.76 x 2.00	V VENTILATOR 0.76 x 0.61
W WINDOW 1.22 x 1.37	

COLOUR INDEX

	EXISTING ST.
	PROPOSED WORK
	PLOT OUTLINE

PLAN SHOWING THE PROPOSED
 RESIDENTIAL FLATS AT D. NO. 24
 R.S. NO. 2381/1, BLOCK NO. 47
 G.N. CHETTY ST., MTLAPORE,
 MADRAS - 4
 SCALE (IF NOT STATED) 1:100

Al. Subramanian
 LICENSING SURVEYOR

V. RAMANUJAN
 CONSULTING ENGINEER
 LICENSING SURVEYOR CLASS III
 A WATER WORKS
 APPOINTMENT BY
 (FOR SITE LIBERTY THEATRE)
 MADRAS METROPOLITAN
 MUNICIPALITY (M.M.)
 FIG. 11.11 (P.F.)