


RAM N.V.
B/124585/91
159


B/16506/173/93 dt. 105/93

APPROVED
SUBJECT TO THE CONDITIONS IN THIS OFFICE LETTER No. 24933/2 Date: 05/93
FOR MEMBER SECRETARY
MADRAS METROPOLITAN DEVELOPMENT AUTHORITY
MADRAS 1600 095.


MMDA B/16506/173/93
C No. B/124585/91
PART I
PART II
A.P. D.P.

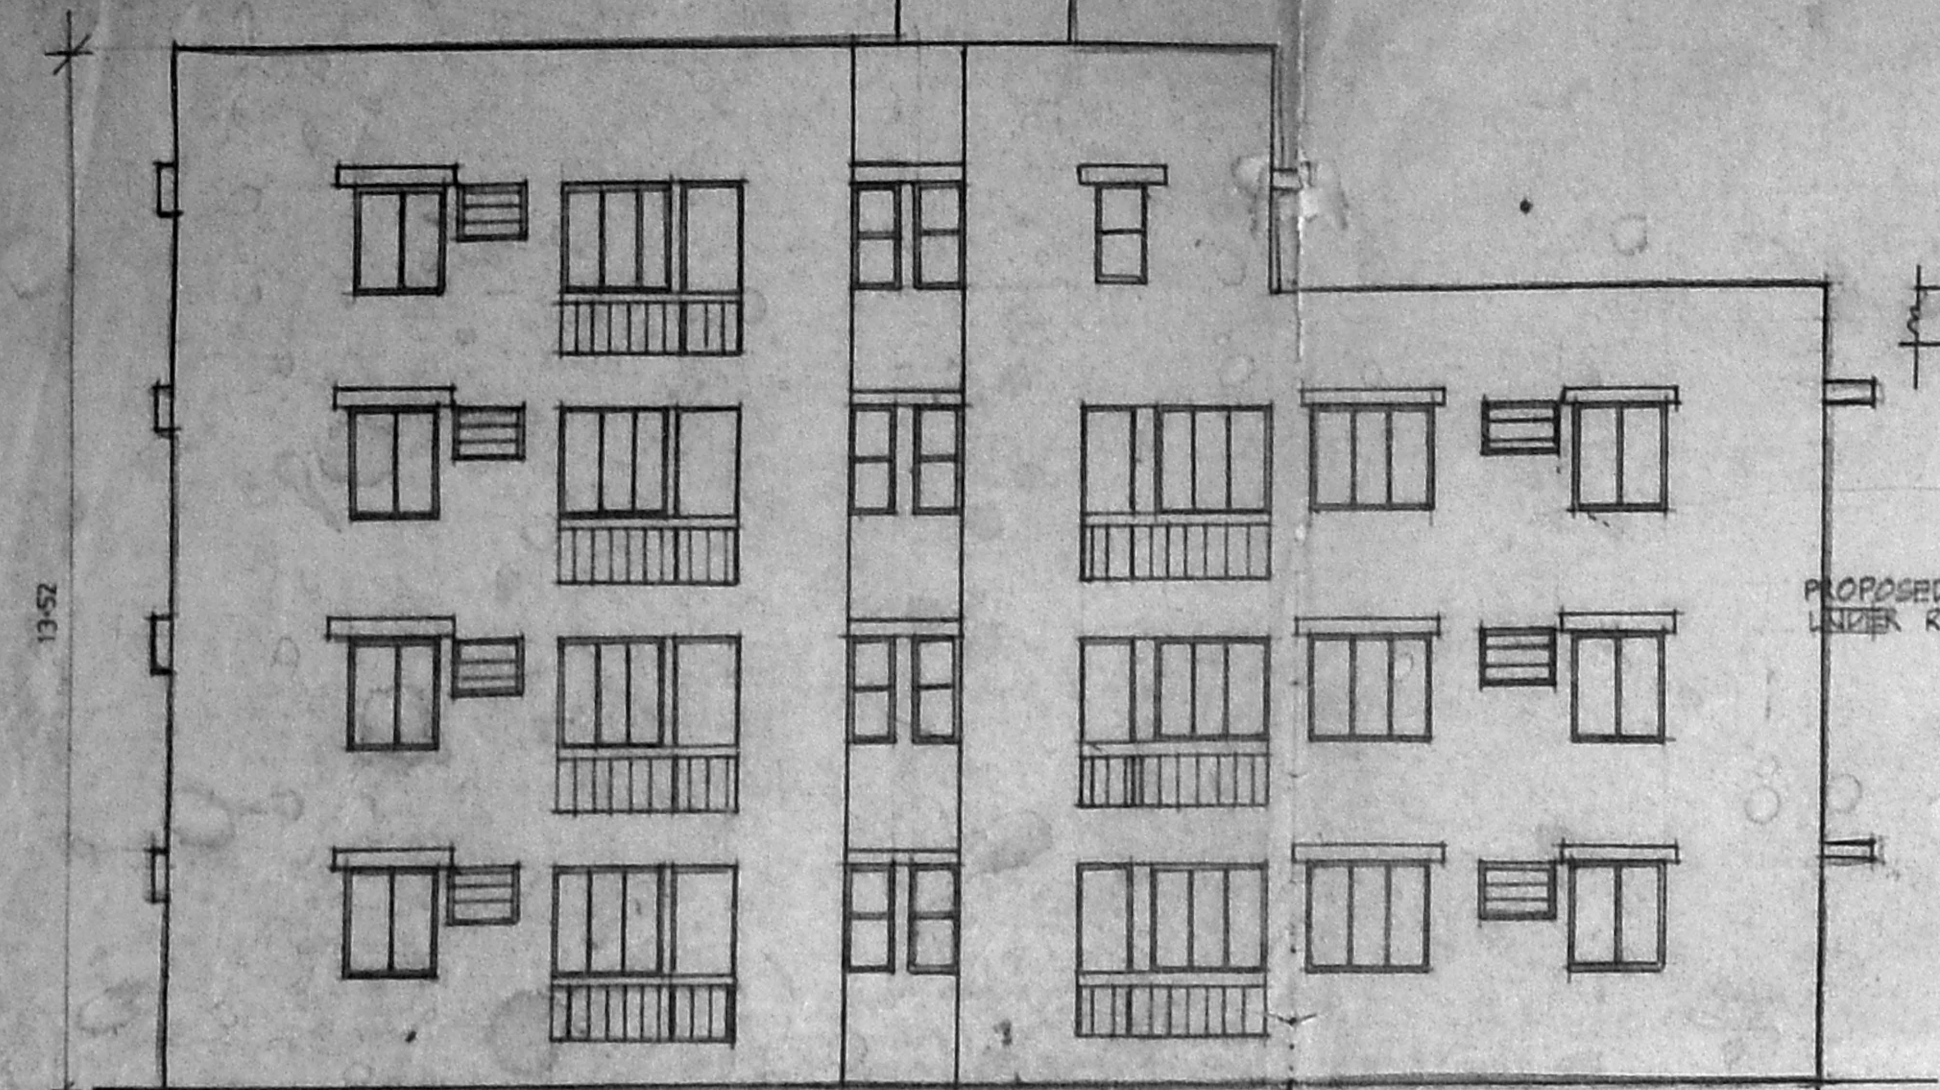


FRONT ELEVATION

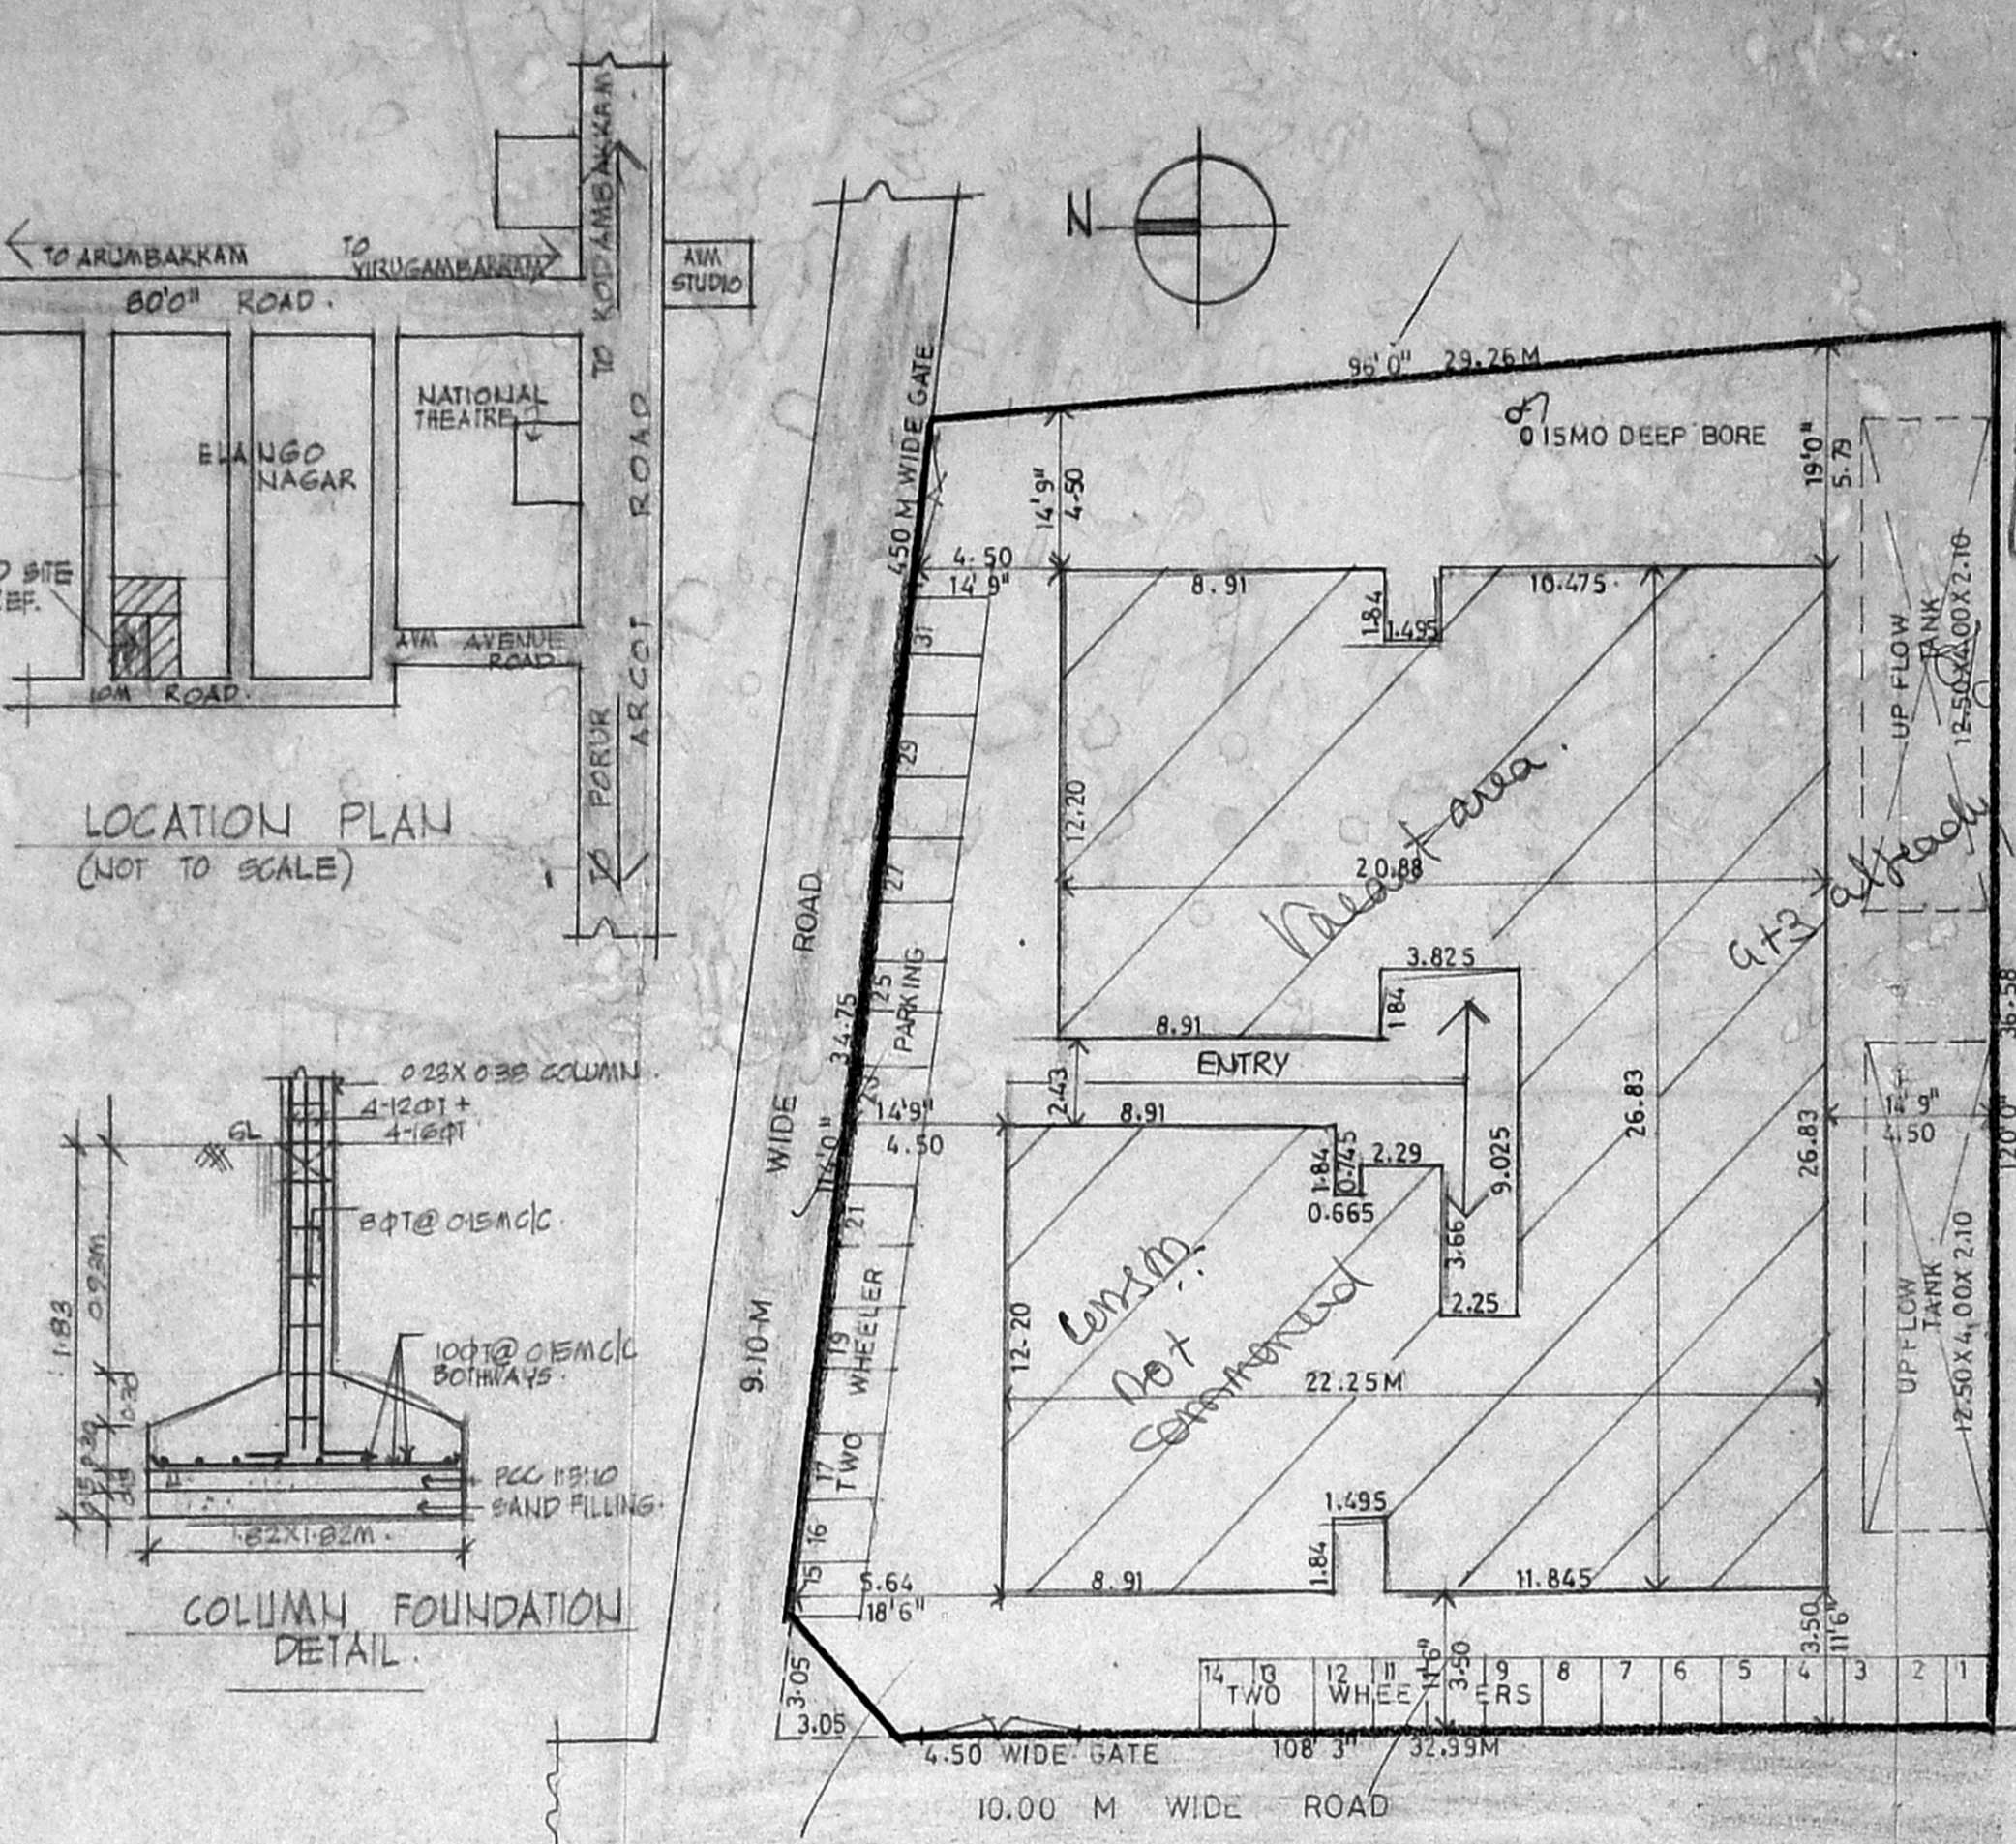


LOCATION PLAN (NOT TO SCALE)

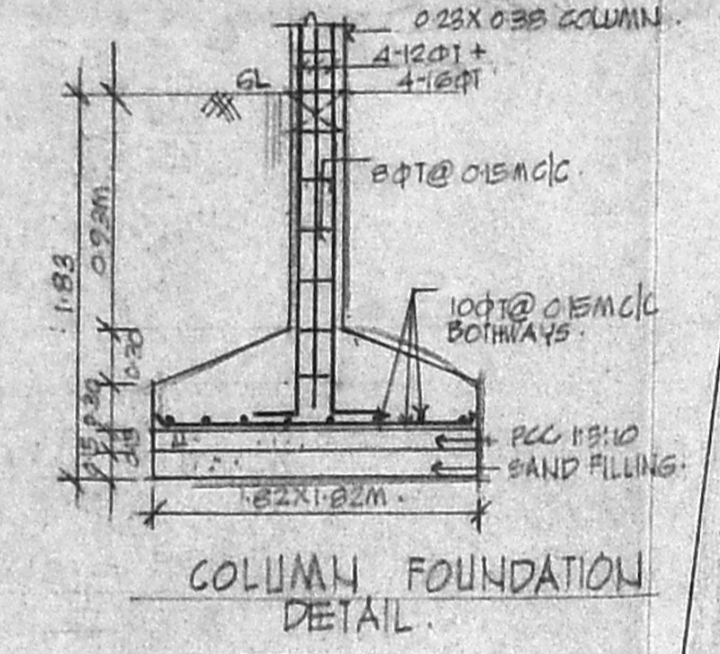


COLUMN FOUNDATION DETAIL

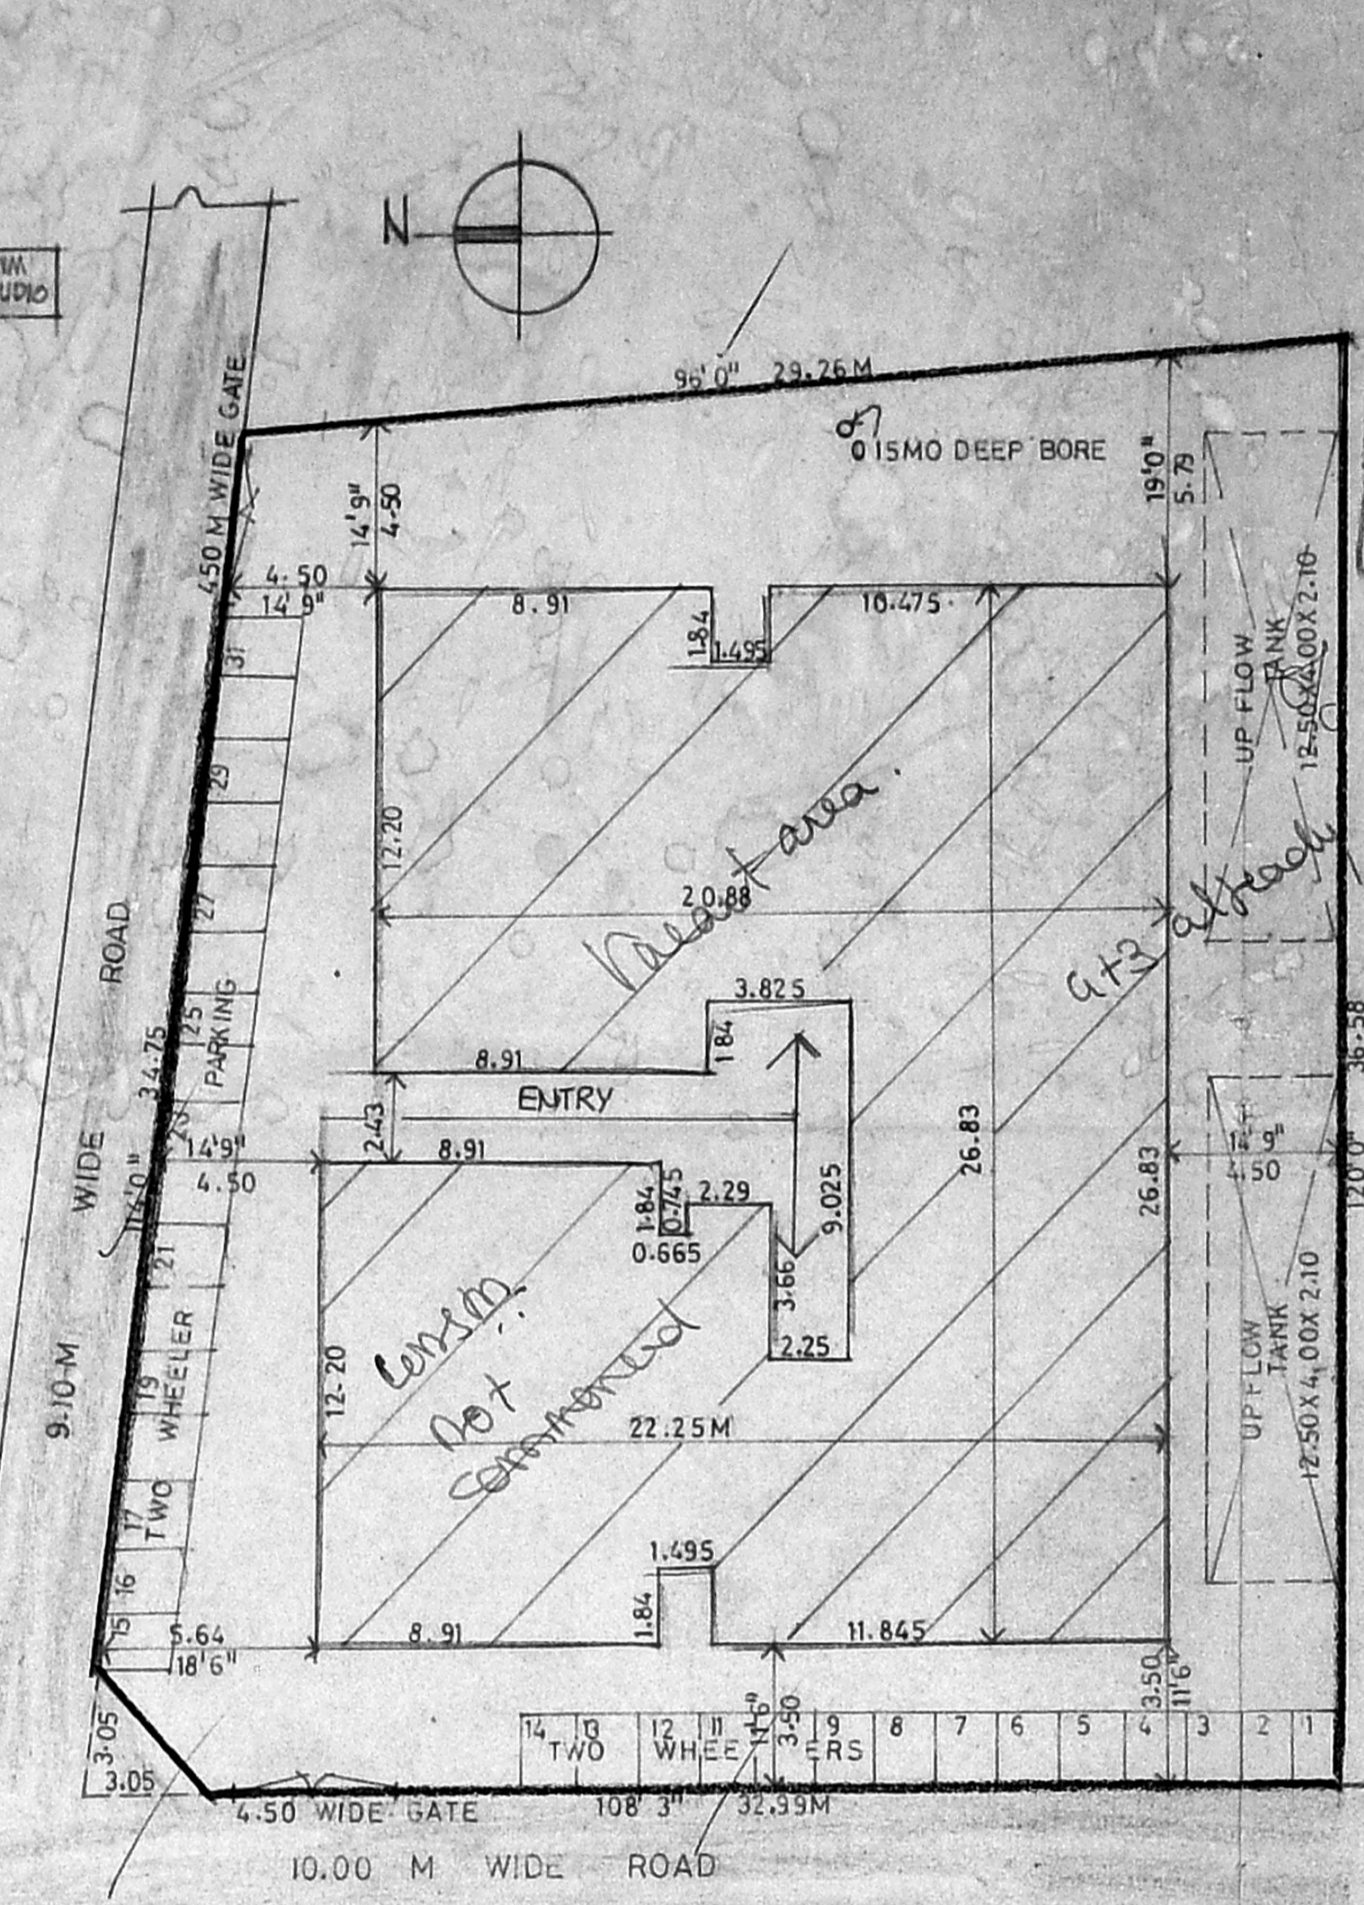


SITE PLAN SCALE 1:200

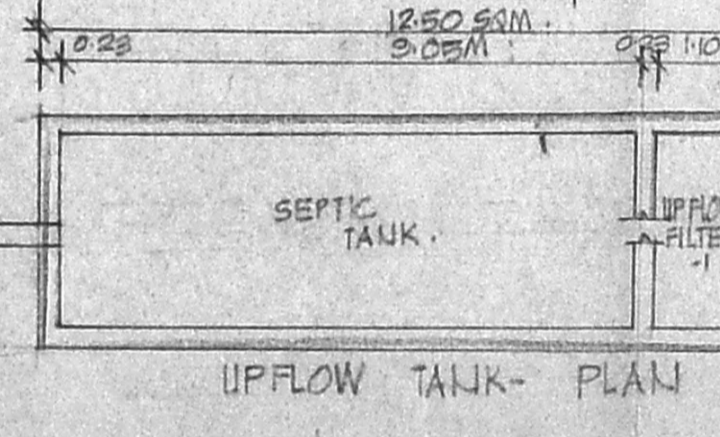


UPFLOW TANK PLAN

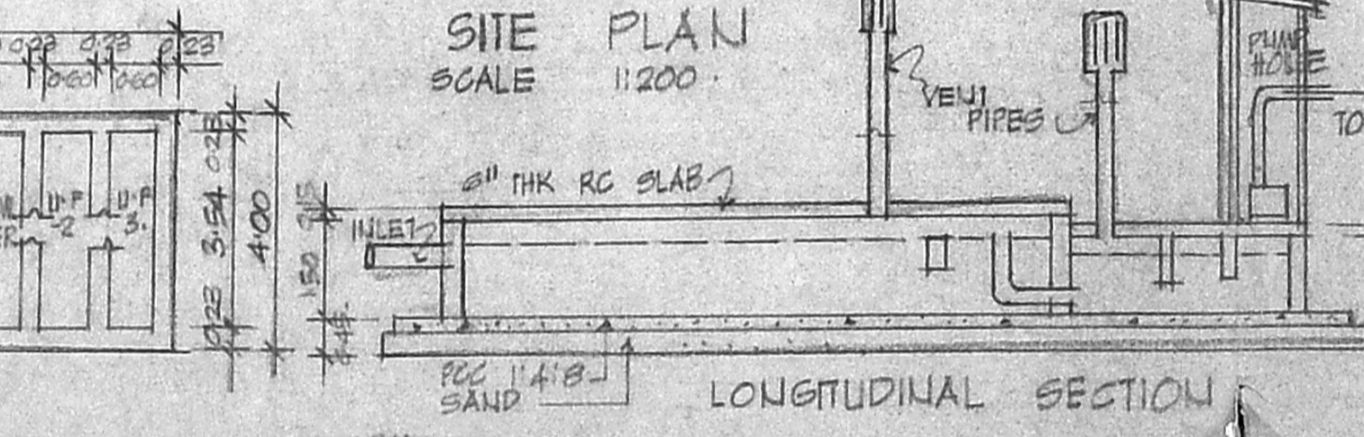

LONGITUDINAL SECTION

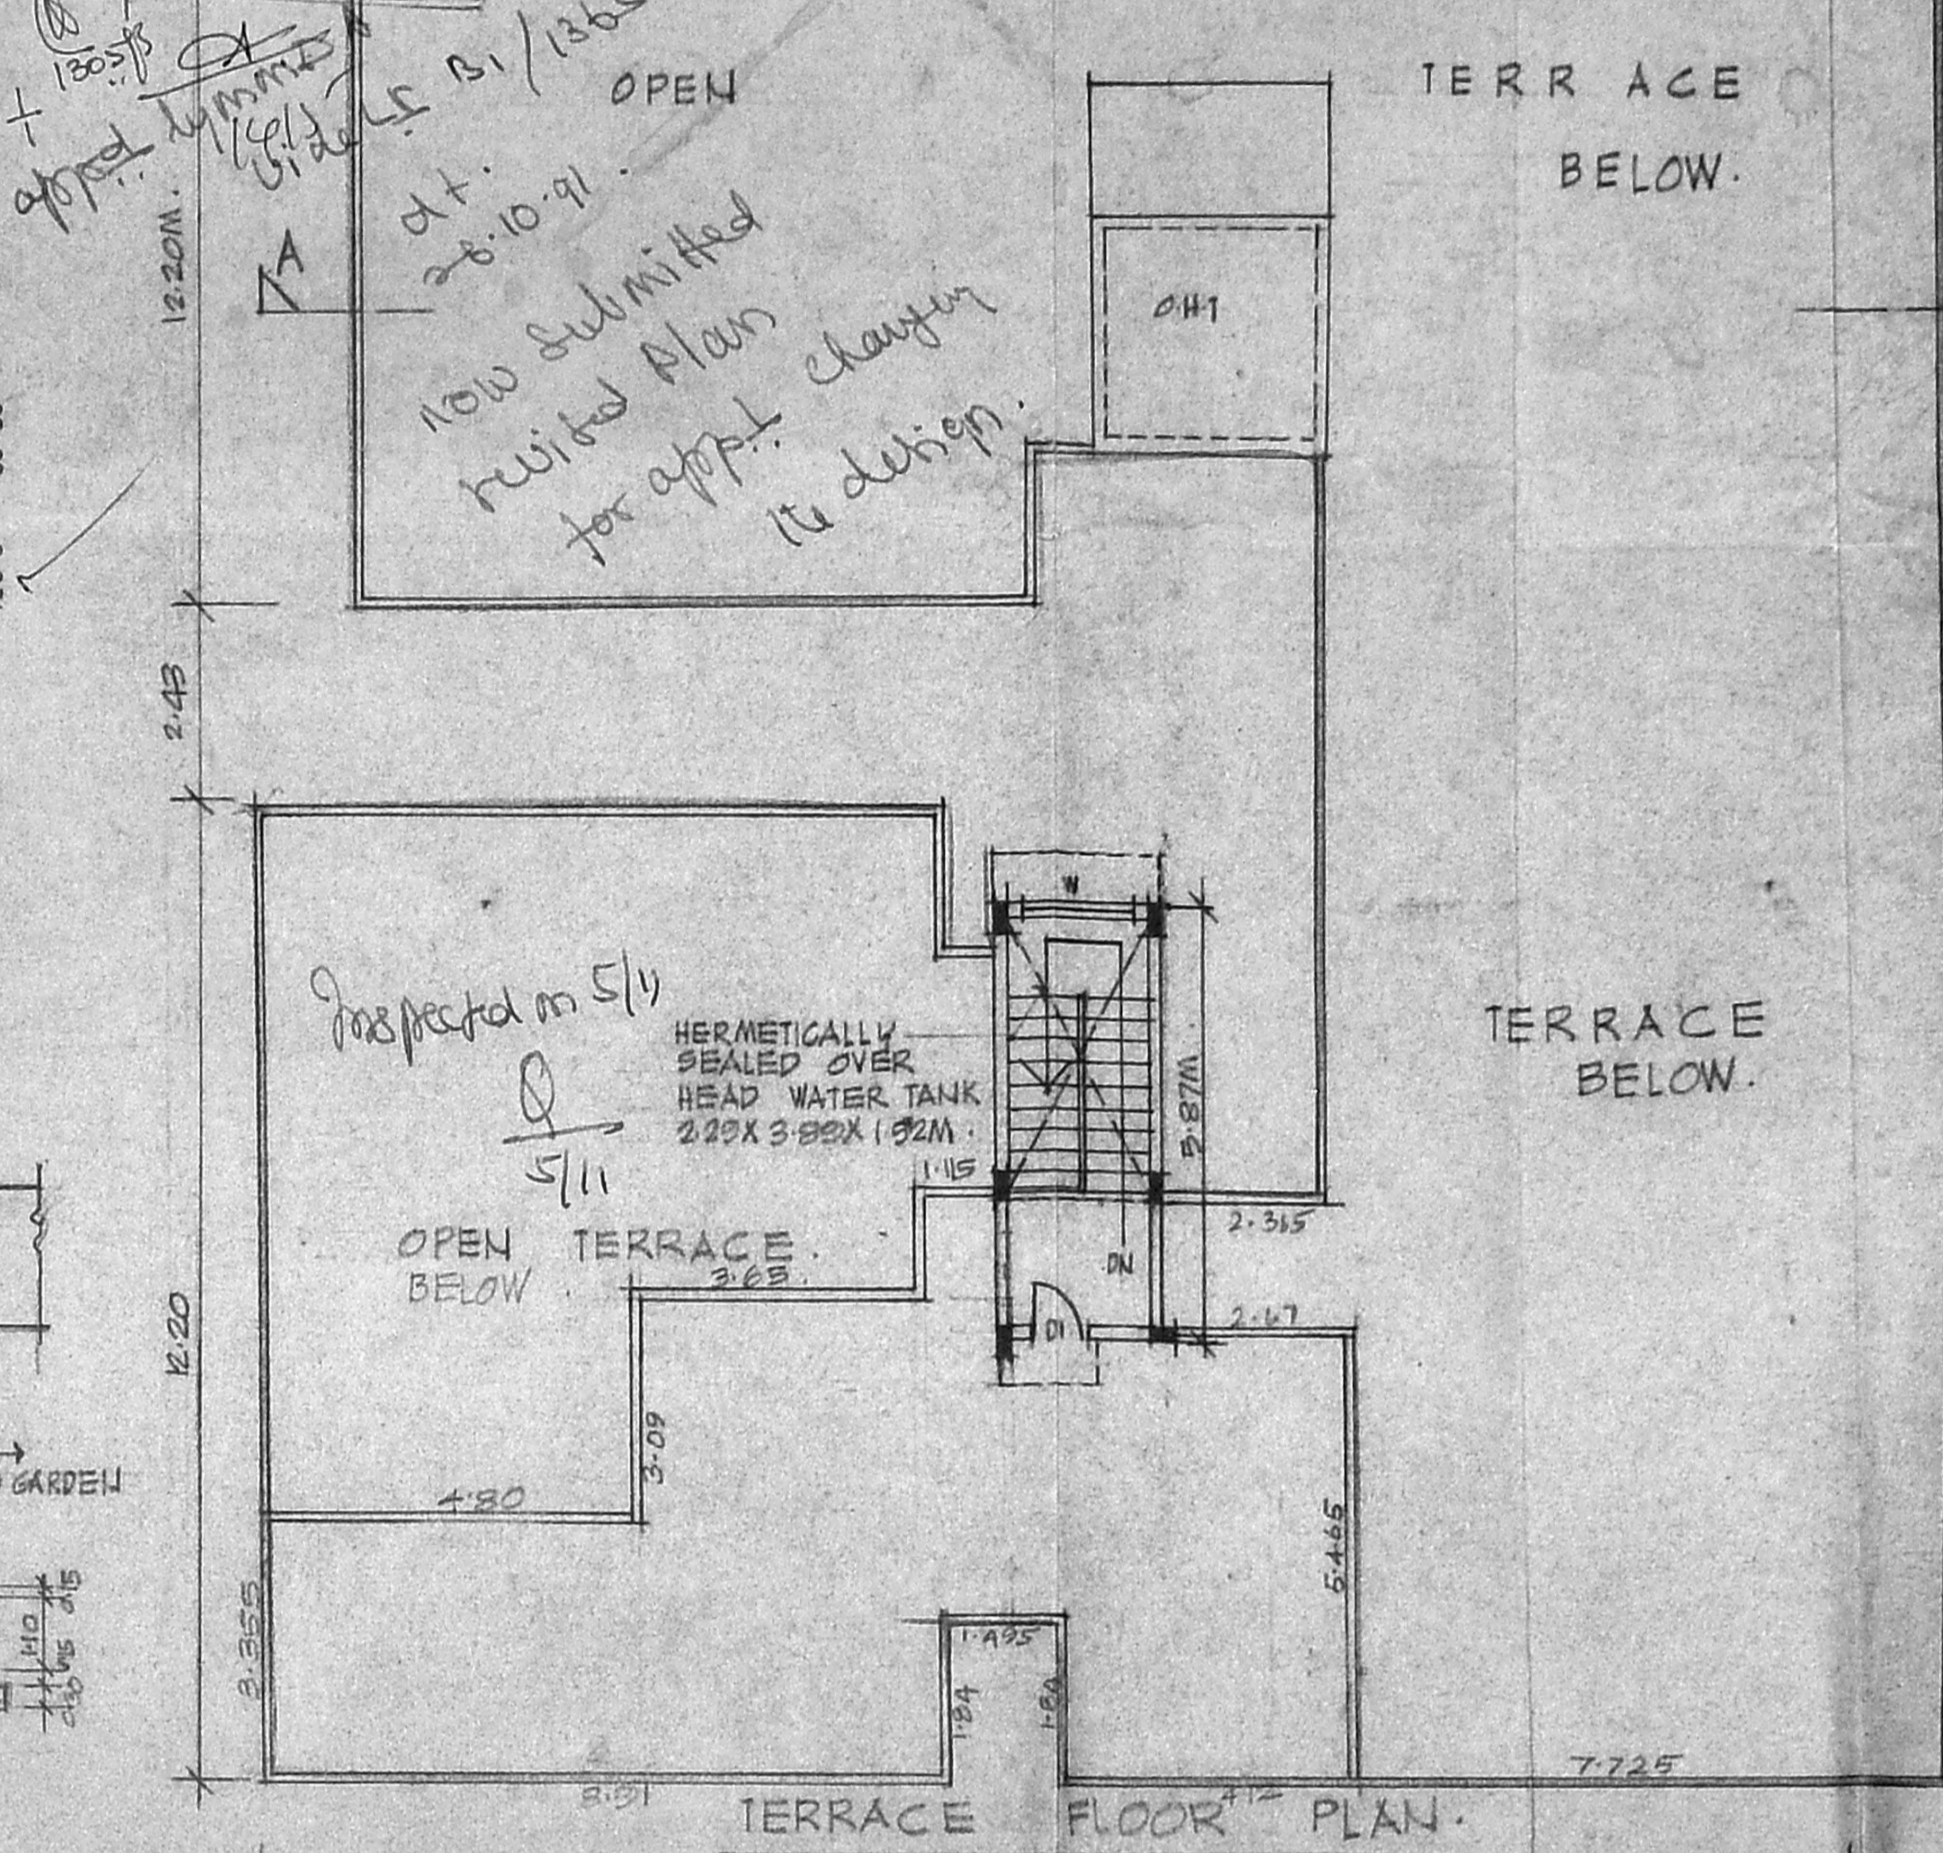

TERRACE FLOOR PLAN

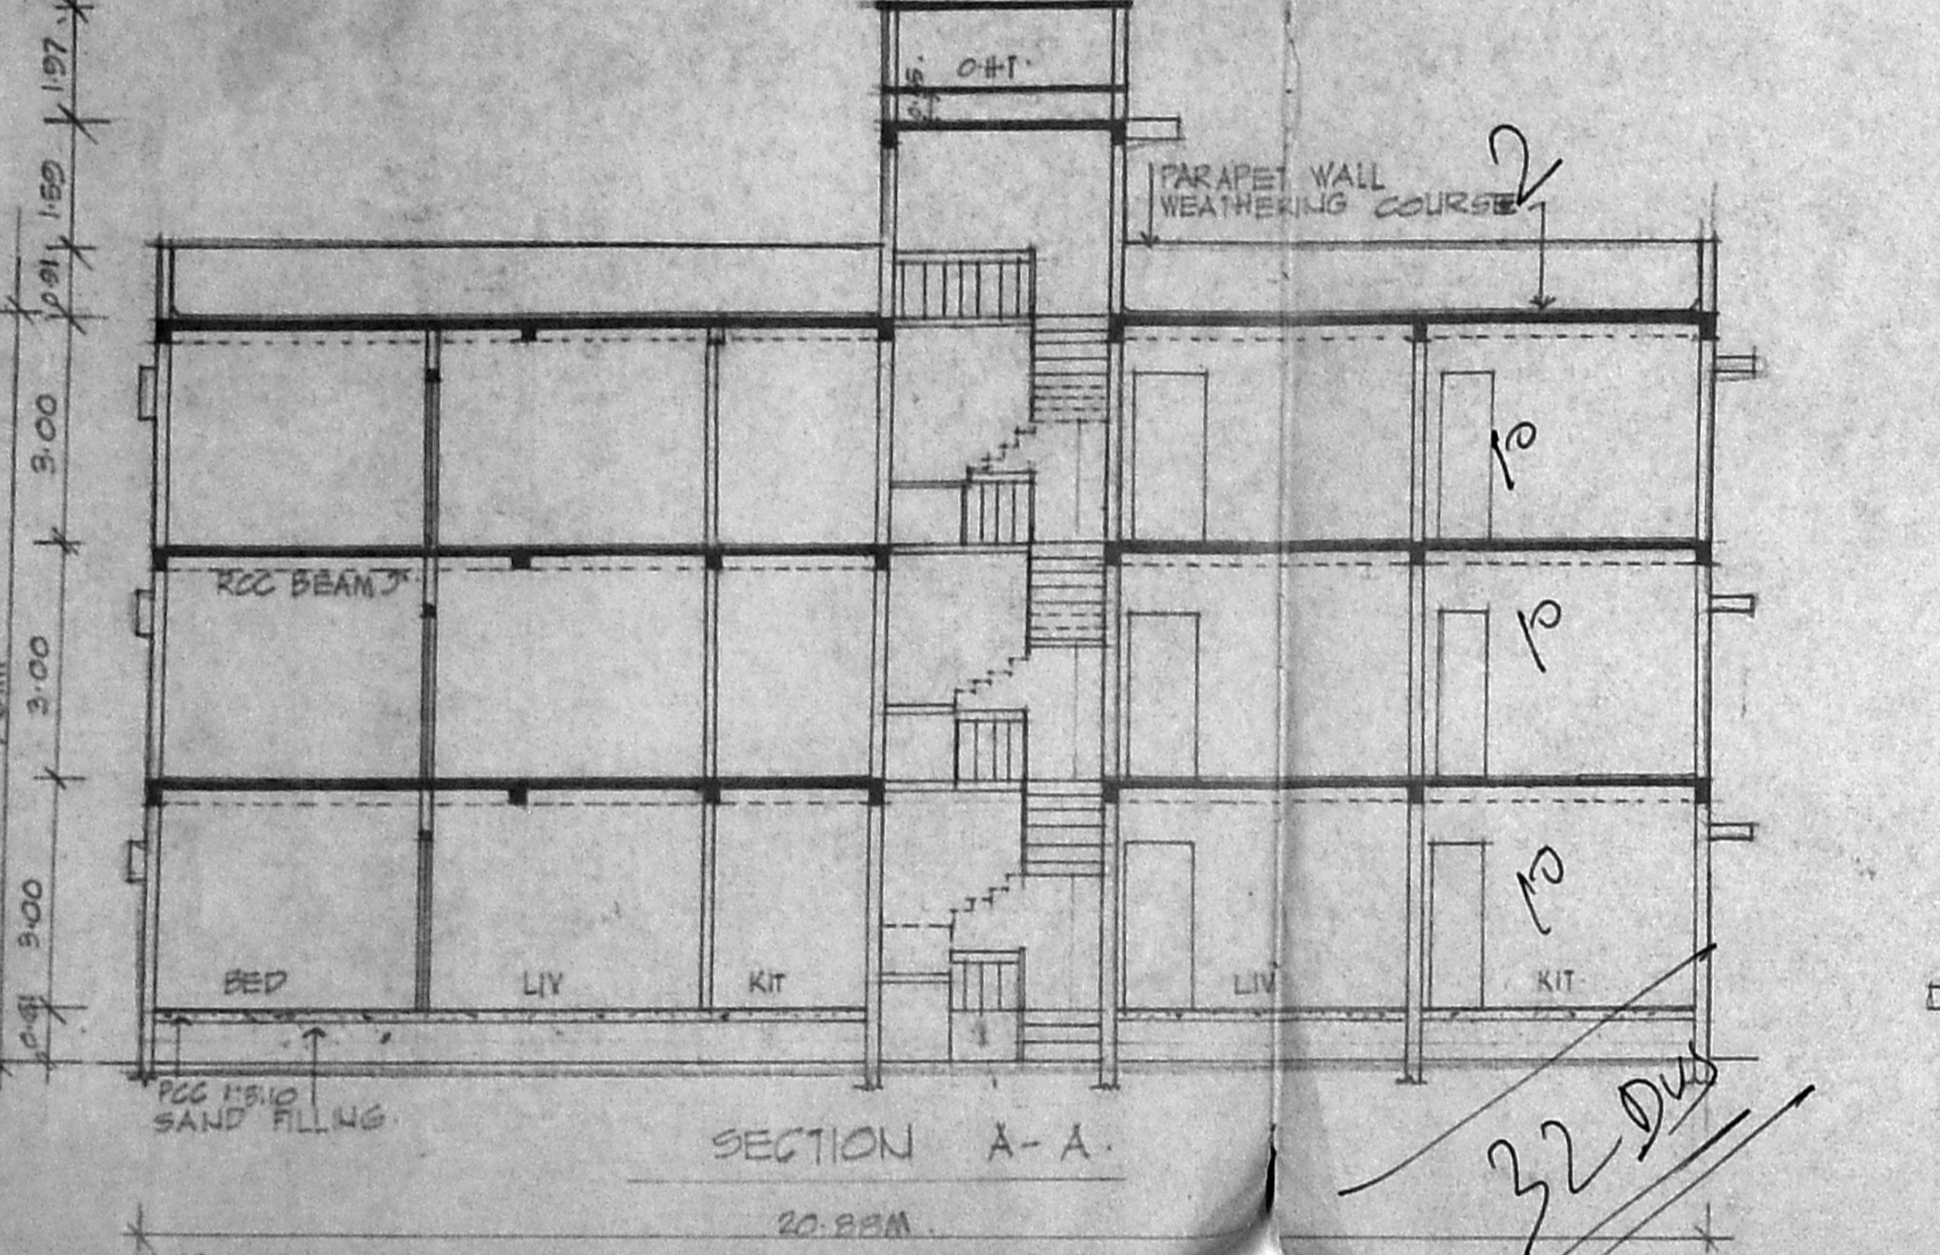

SECTION A-A

REVISED PLAN FOR THE PROPOSED RESIDENTIAL FLATS IN PLOT NOS 1, 2 & 3 EARIKARAI ST, S NO 13417 & 13519, ELANGO NAGAR, VIRUGAMBAKKAM VILLAGE NO-106, MADRAS-92

APPROVAL NO B/13569/91


ALL DIMENSIONS ARE IN METERS
DATE: 10.05.93
SCALE: 1:100.

AREA STATEMENT:
PLOT AREA - 11789.00 SFT OR 1035.20 SQM
GROUND FLOOR AREA - 310.025
FIRST FLOOR AREA - 519.025
SECOND FLOOR AREA - 519.025
THIRD FLOOR AREA - 519.025
TOTAL BUILT UP AREA - 1642.045
PLOT COVERAGE - 41.30%


LEGEND:
MD - MAIN DOOR - 1.00X2.13
D - DOOR - 0.91X2.13
D1 - DOOR - 0.76X2.13
W - WINDOW - 1.56X1.56
AW - ARCH WINDOW - 1.56X1.52
KW - WINDOW - 1.26X1.56
KW - KITCHEN WINDOW - 0.66X1.56
KW - KITCHEN WINDOW - 1.22X1.22M
V - VENTILATOR - 0.91X0.61M
V1 - VENTILATOR - 0.74X0.61M

SIGNATURE OF OWNER:


P. RAVI ARCHITECTS (P) LTD.
P. RAM ARCHITECTS (P) LTD.
REGD ARCHITECTS
22 SECOND CROSS ST, ELLAIAMMAN COLONY, MADRAS-60
TEL: 433785

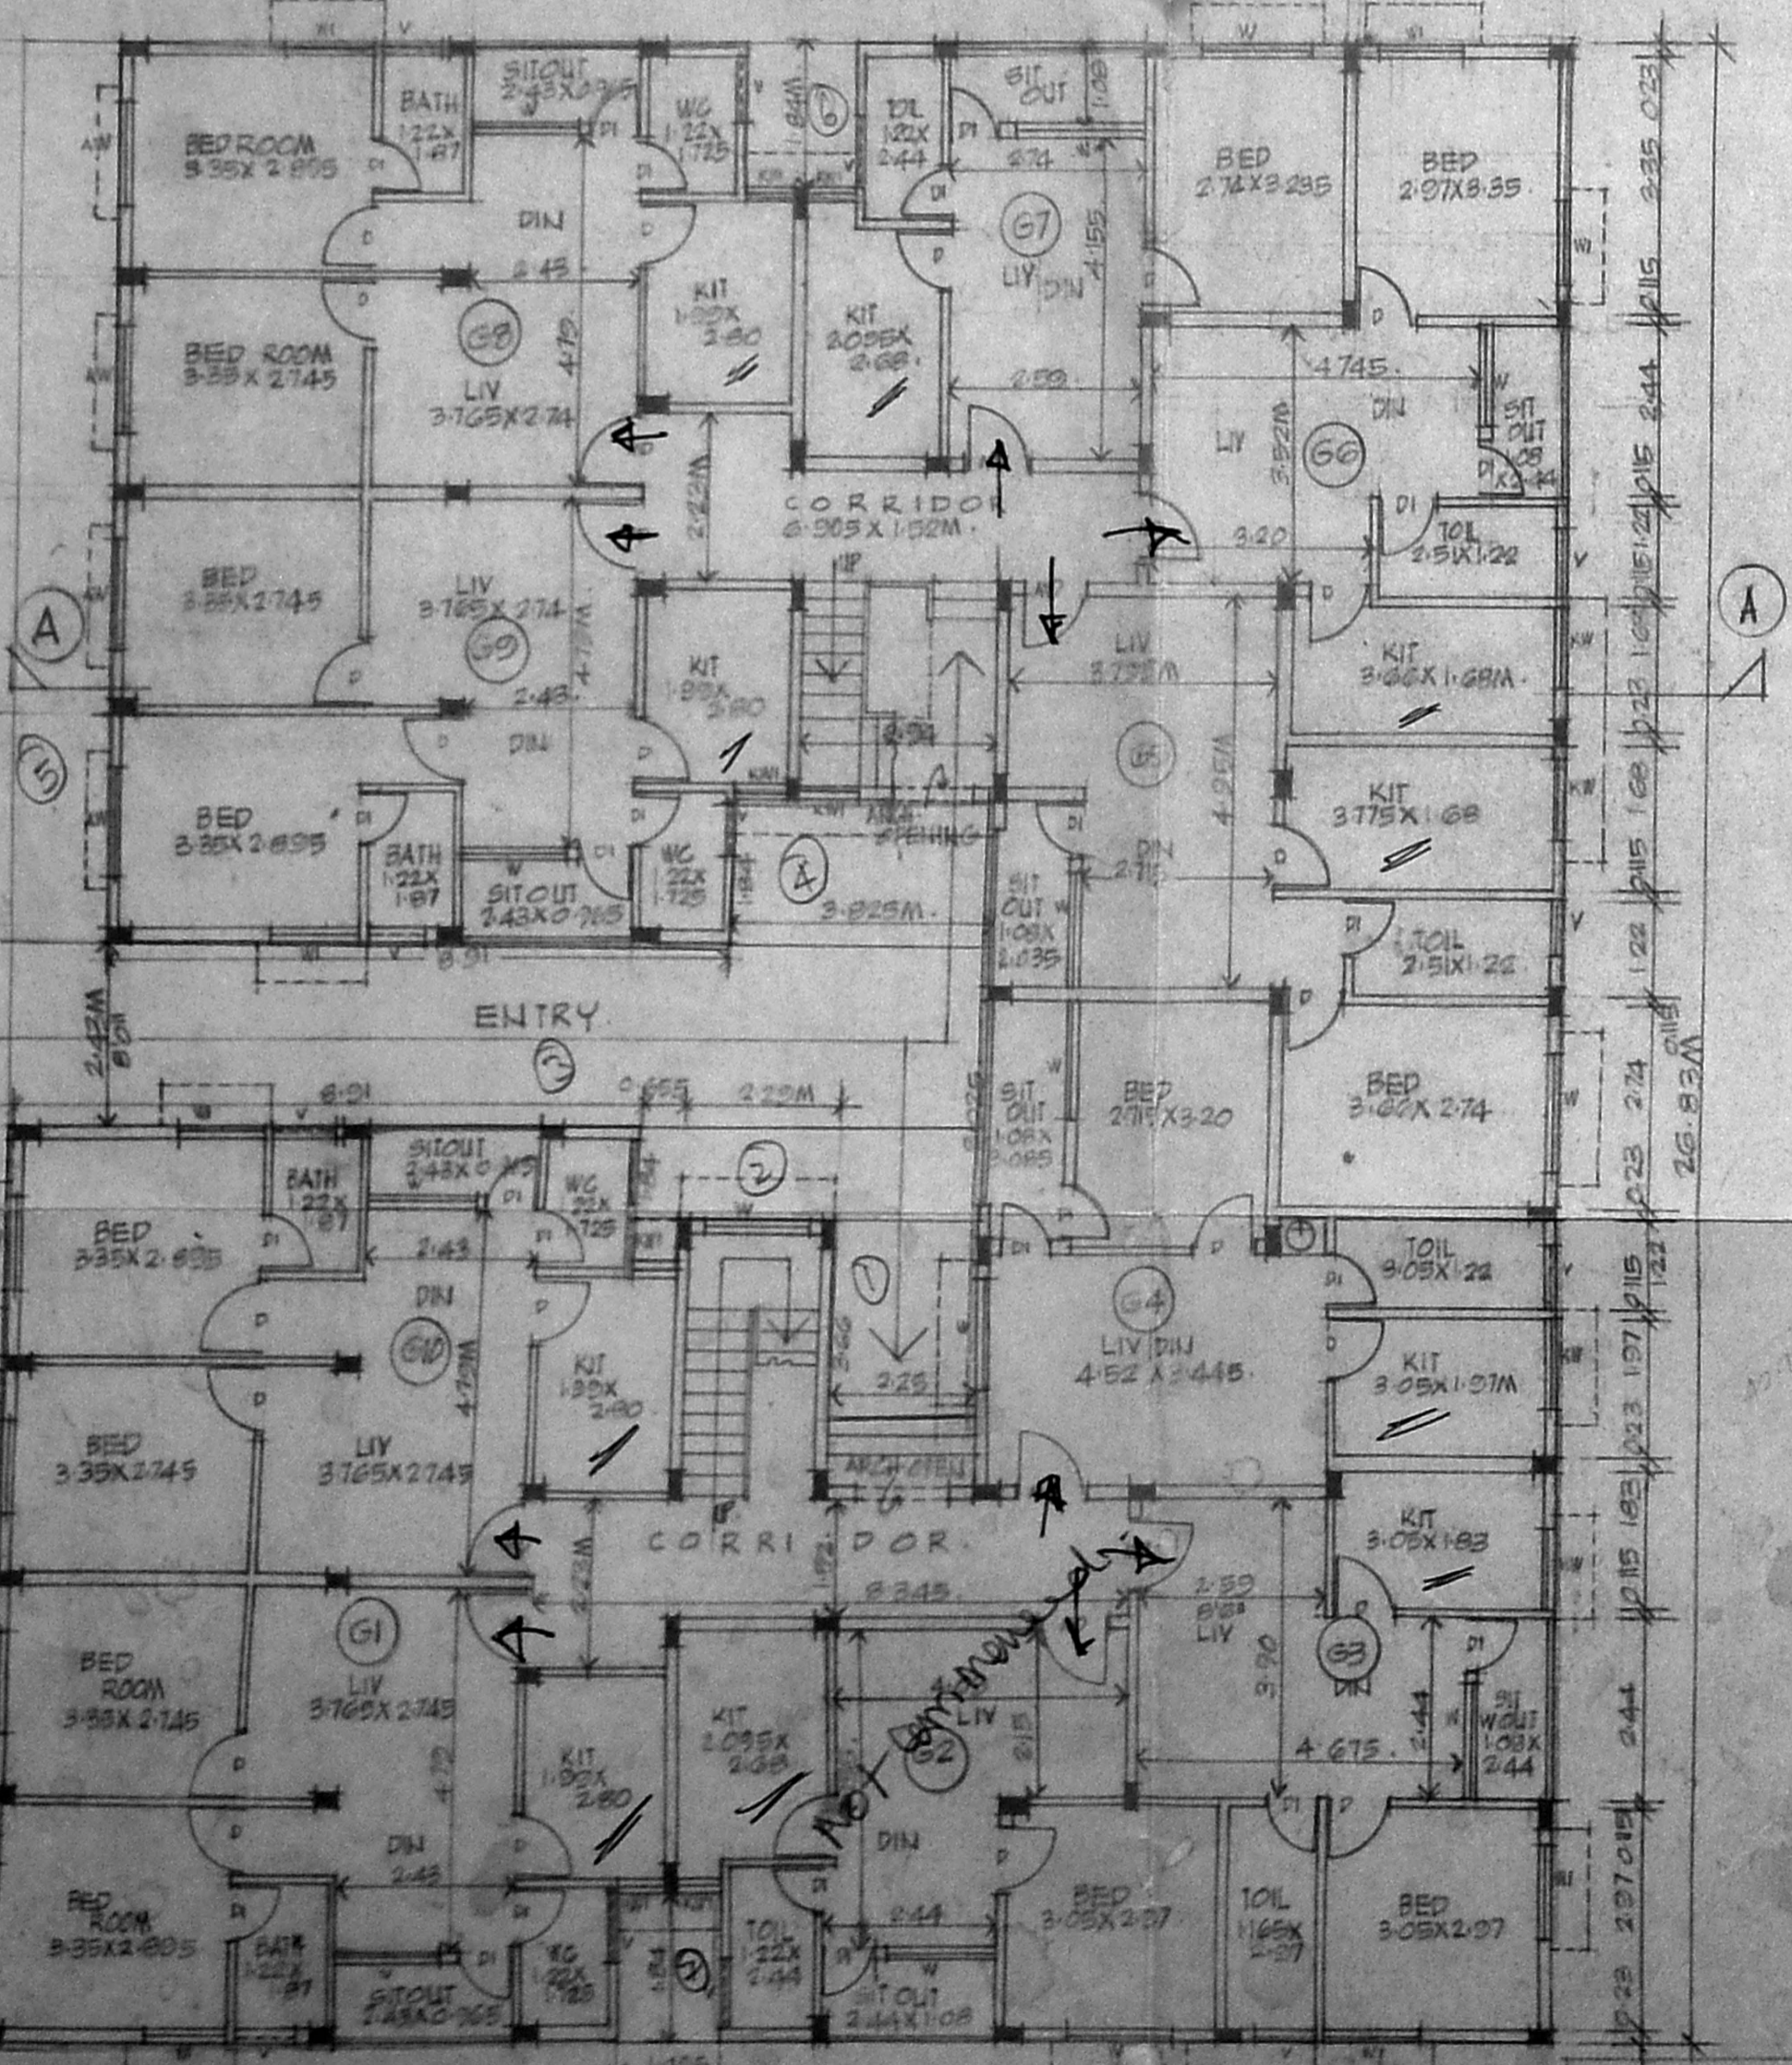

GROUND FLOOR PLAN

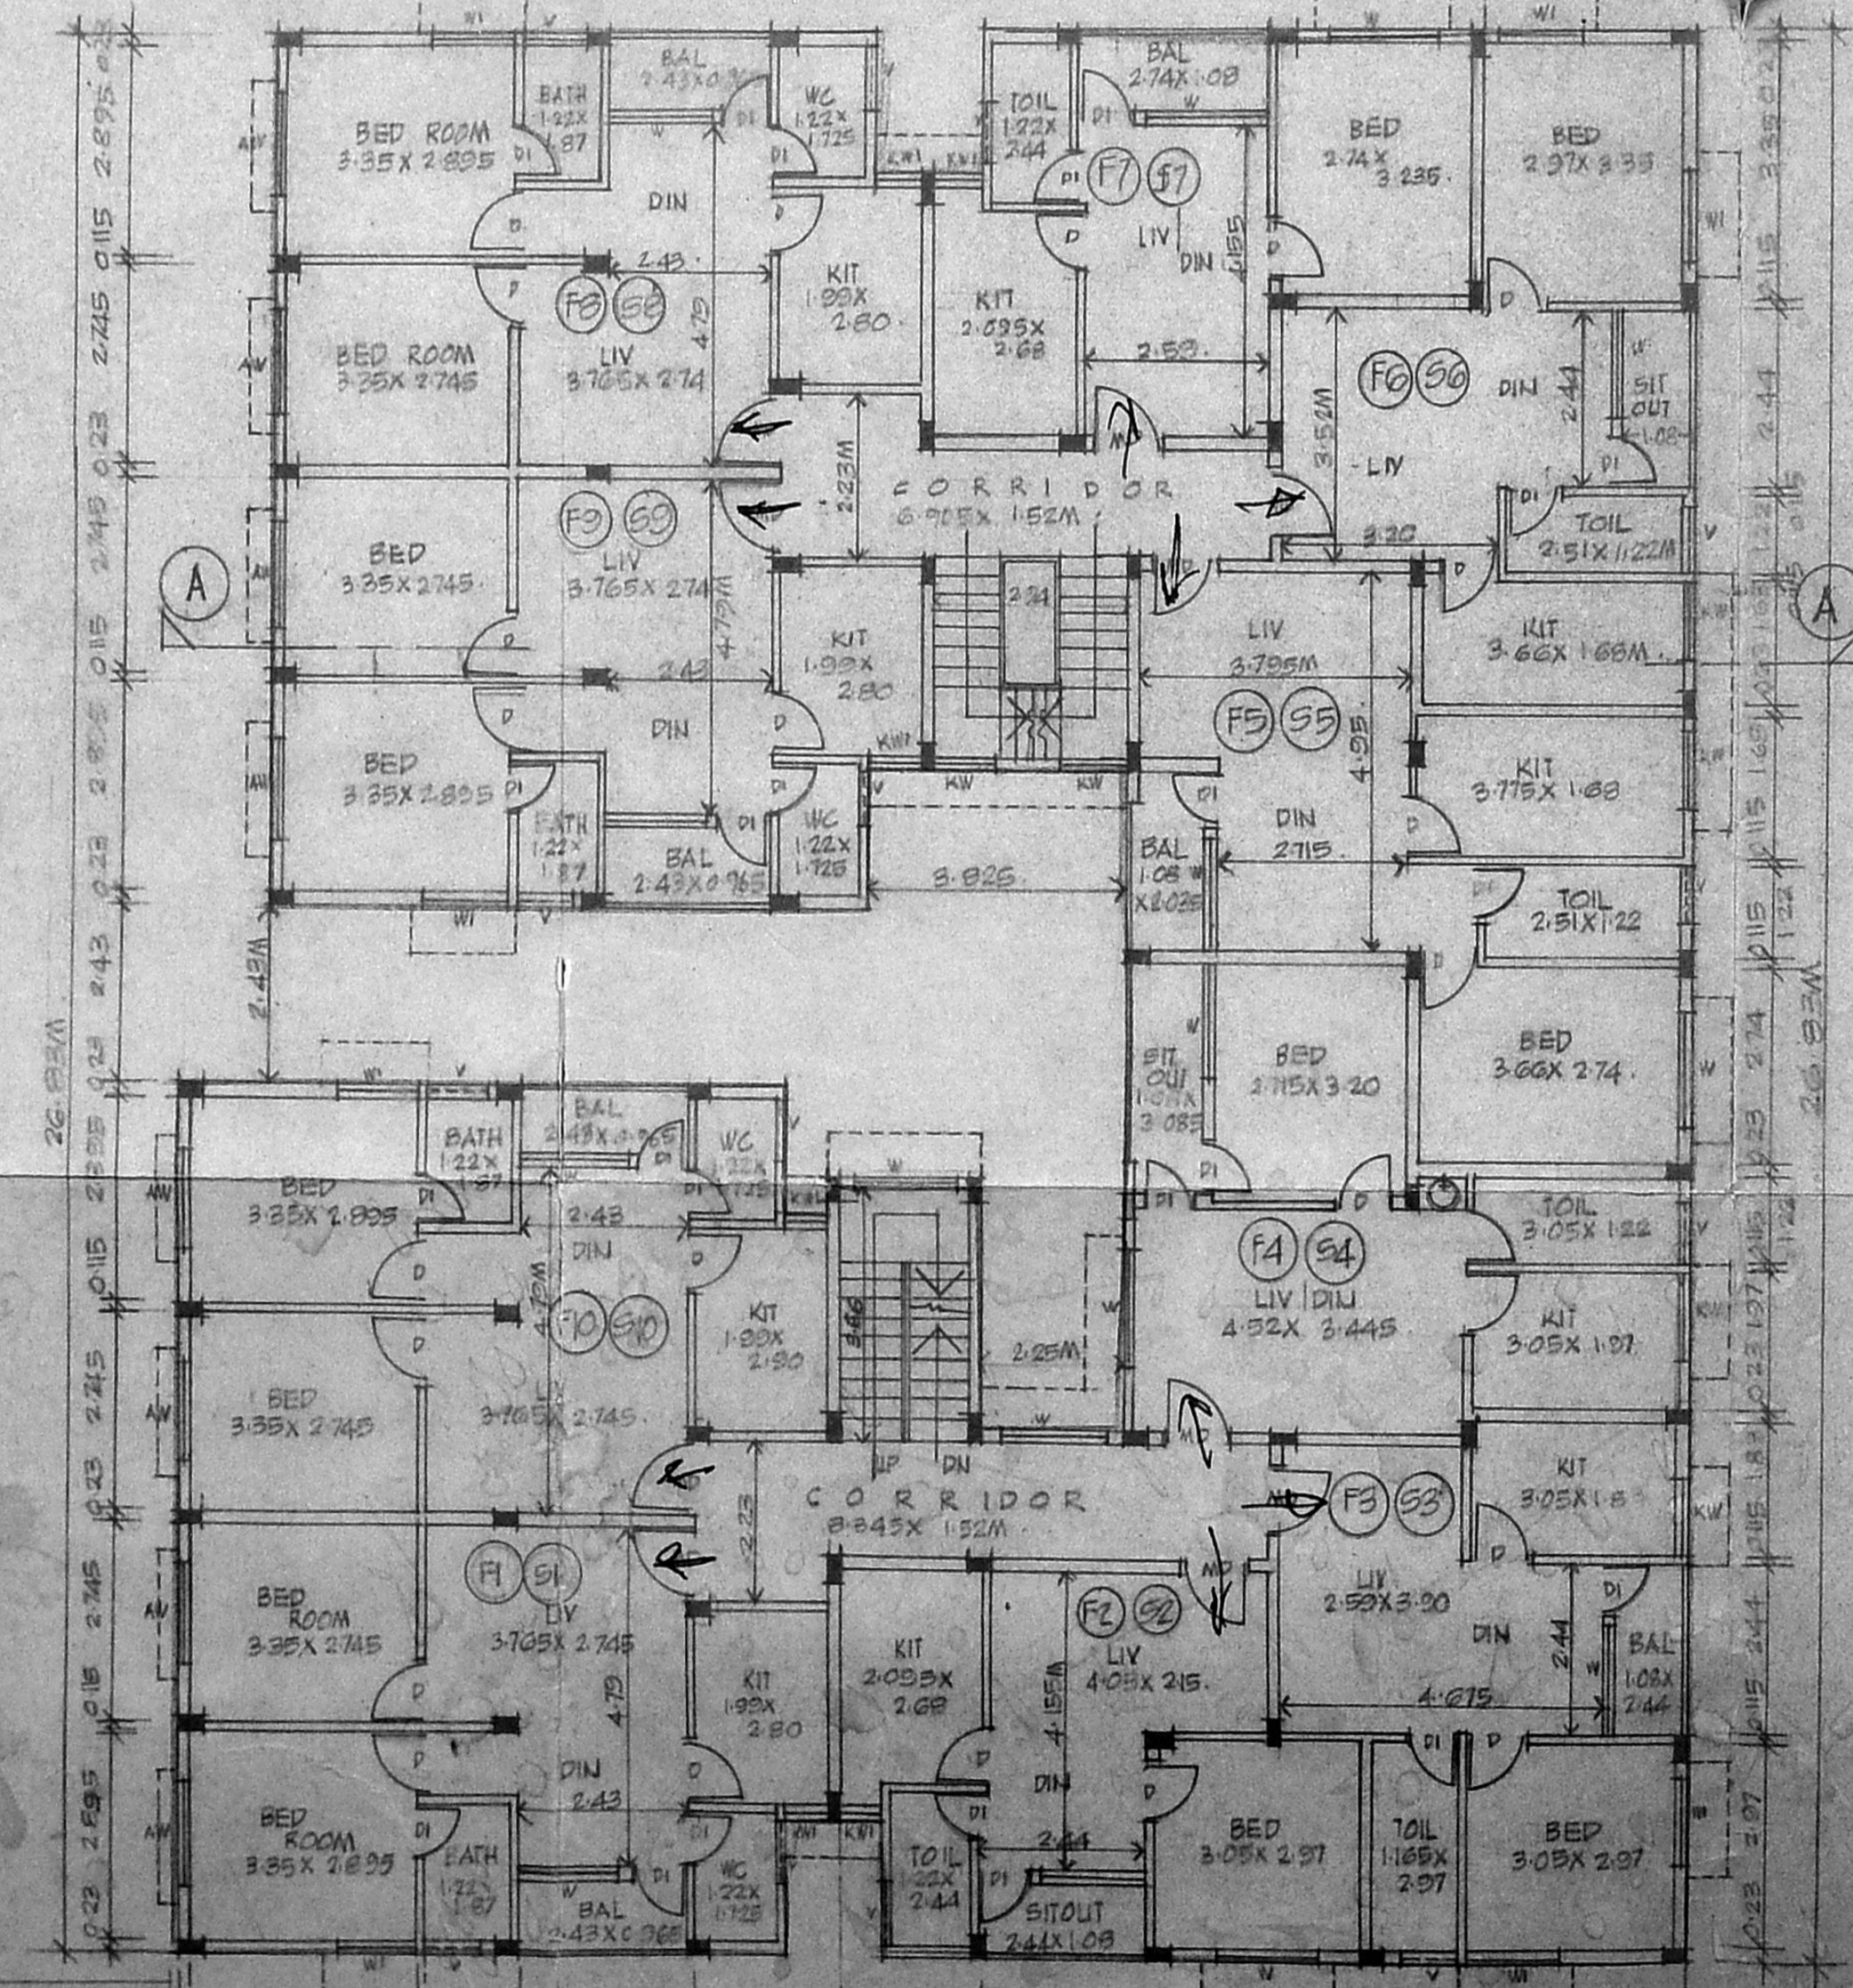

FIRST & SECOND FLOOR PLAN

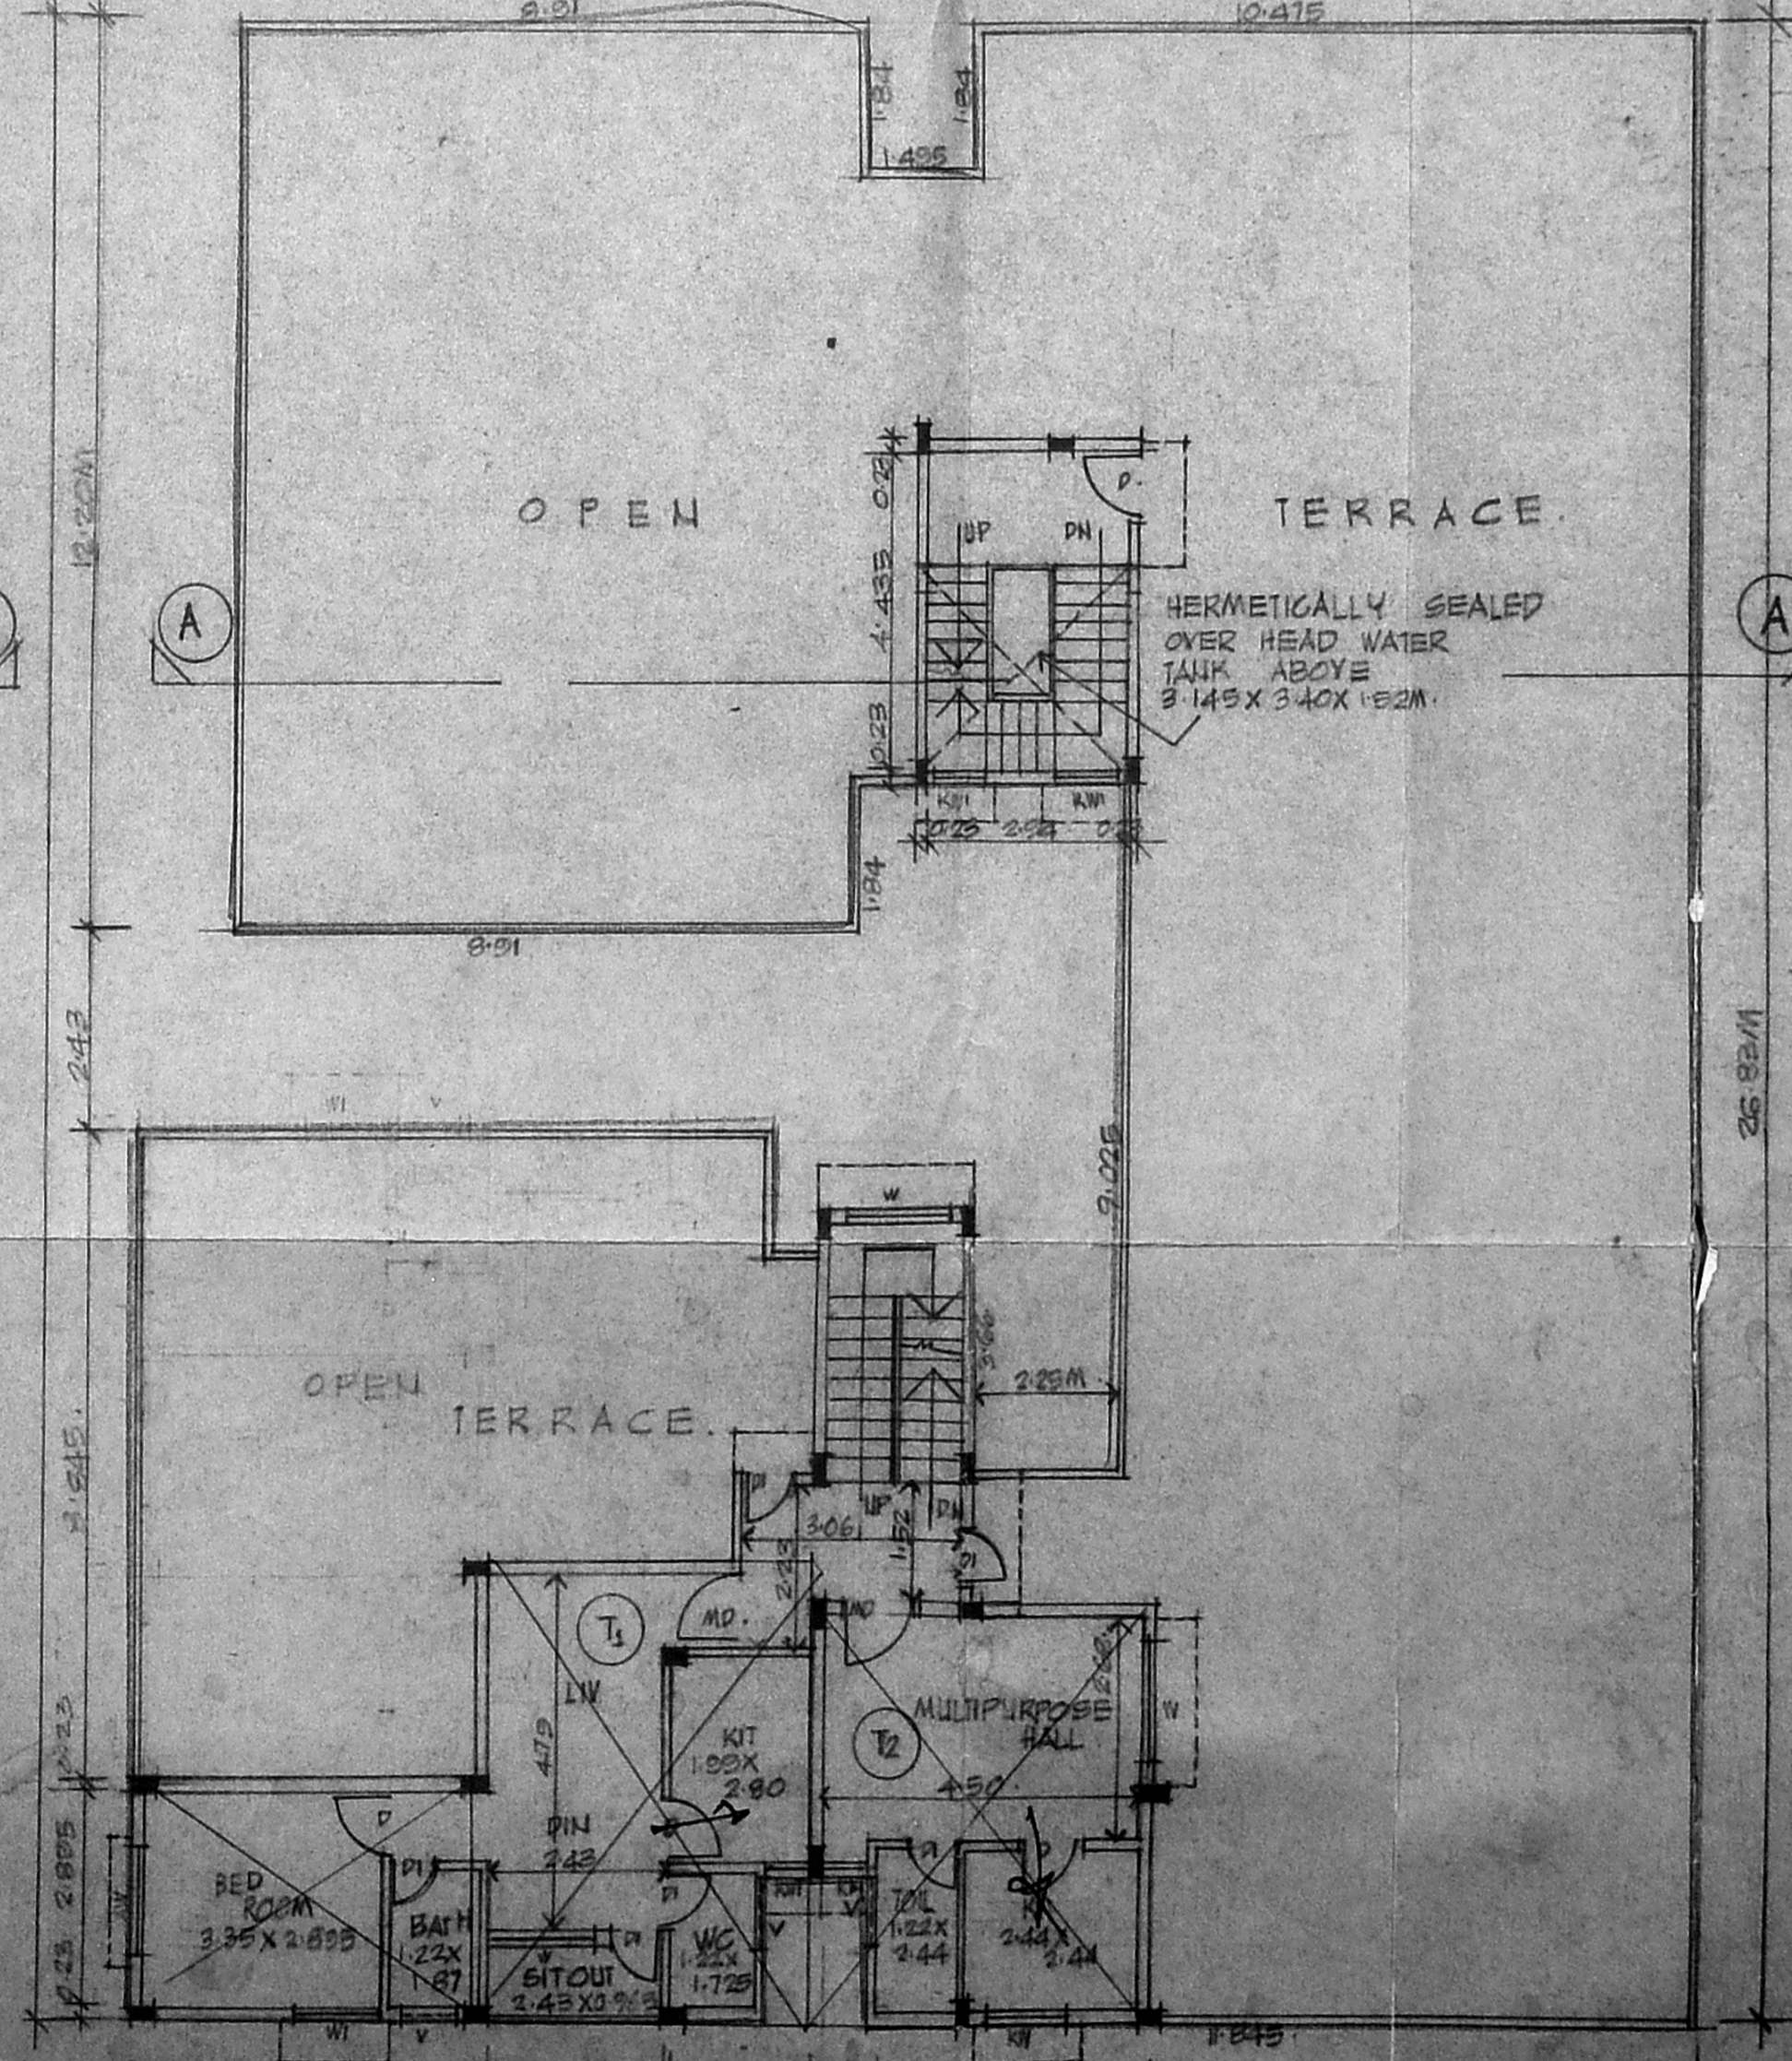

THIRD FLOOR PLAN

AREA STATEMENT in sqm.

G1 - 55.41	G5 - 45.31
G2 - 39.49	G6 - 43.245
G3 - 41.64	G7 - 36.96
G4 - 43.385	G8 - 53.41
CD - 55.41	G9 - 55.41
common area - 34.31	G10 - 55.41
	common area - 22.845

AREA IN SQM

F1, S1 - 55.41	F5, S5 - 45.31	T1 - 43.385
F2, S2 - 39.49	F6, S6 - 43.245	T2 - 26.26
F3, S3 - 41.64	F7, S7 - 36.96	common area - 15.13
F4, S4 - 43.385	F8, S8 - 53.41	
F9, S9 - 55.41	F10, S10 - 55.41	
common area - 34.31	common area - 22.845	