



ELEVATION

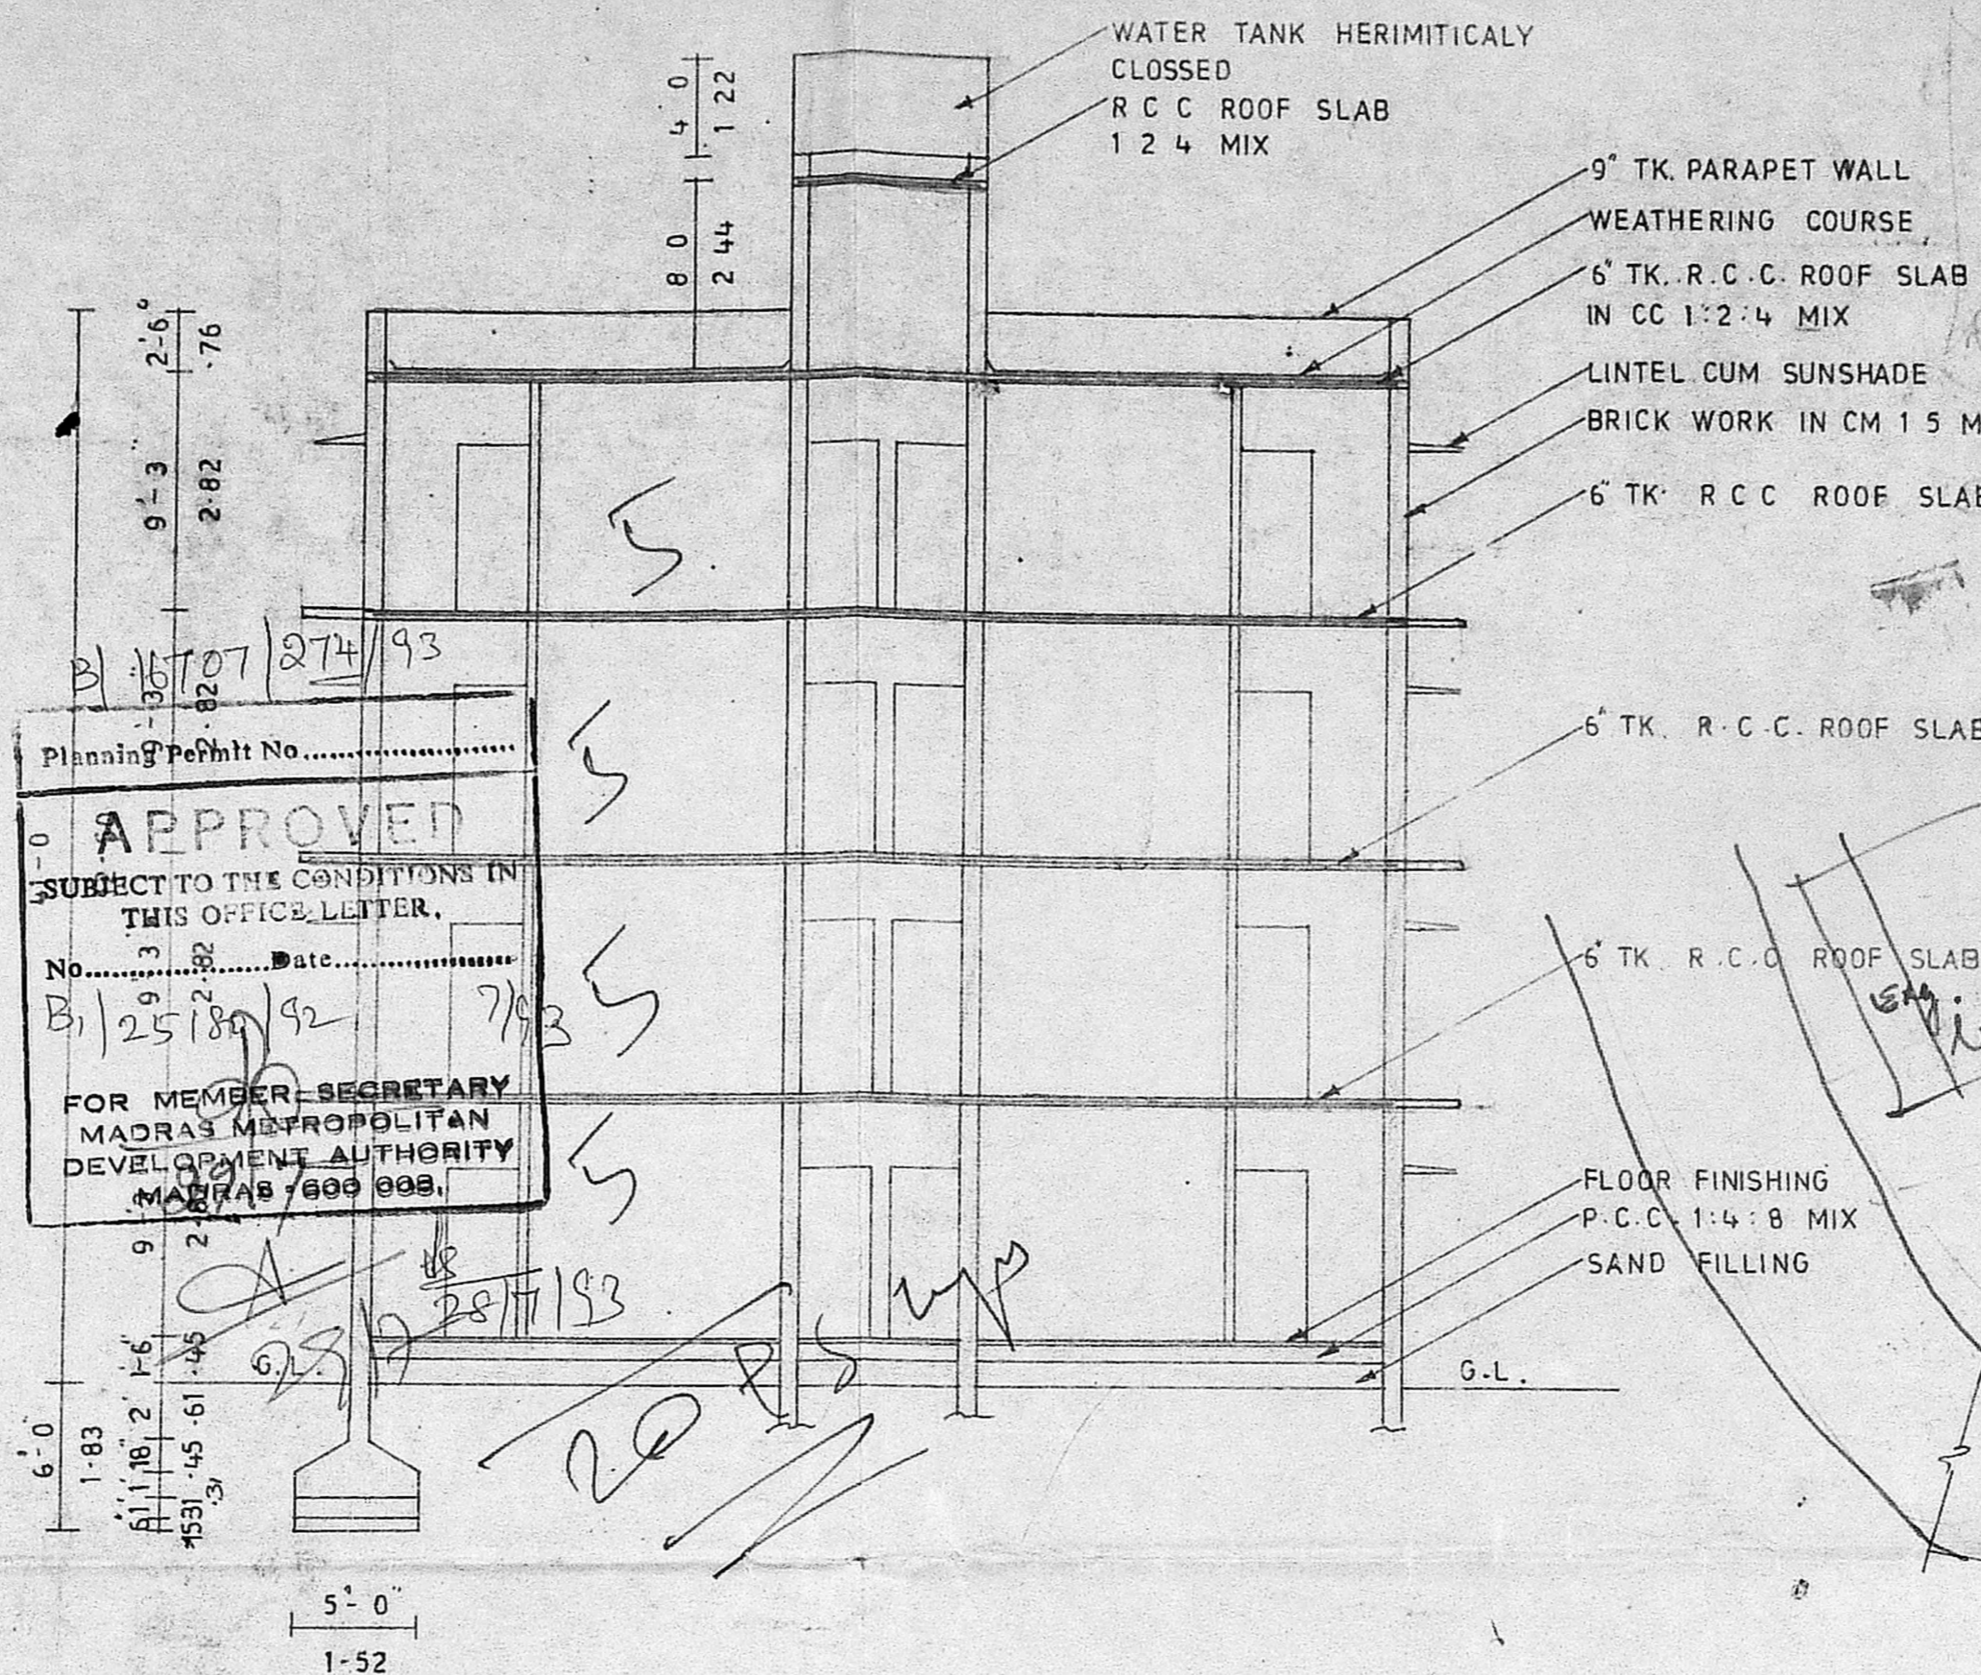

SECTION ON SS

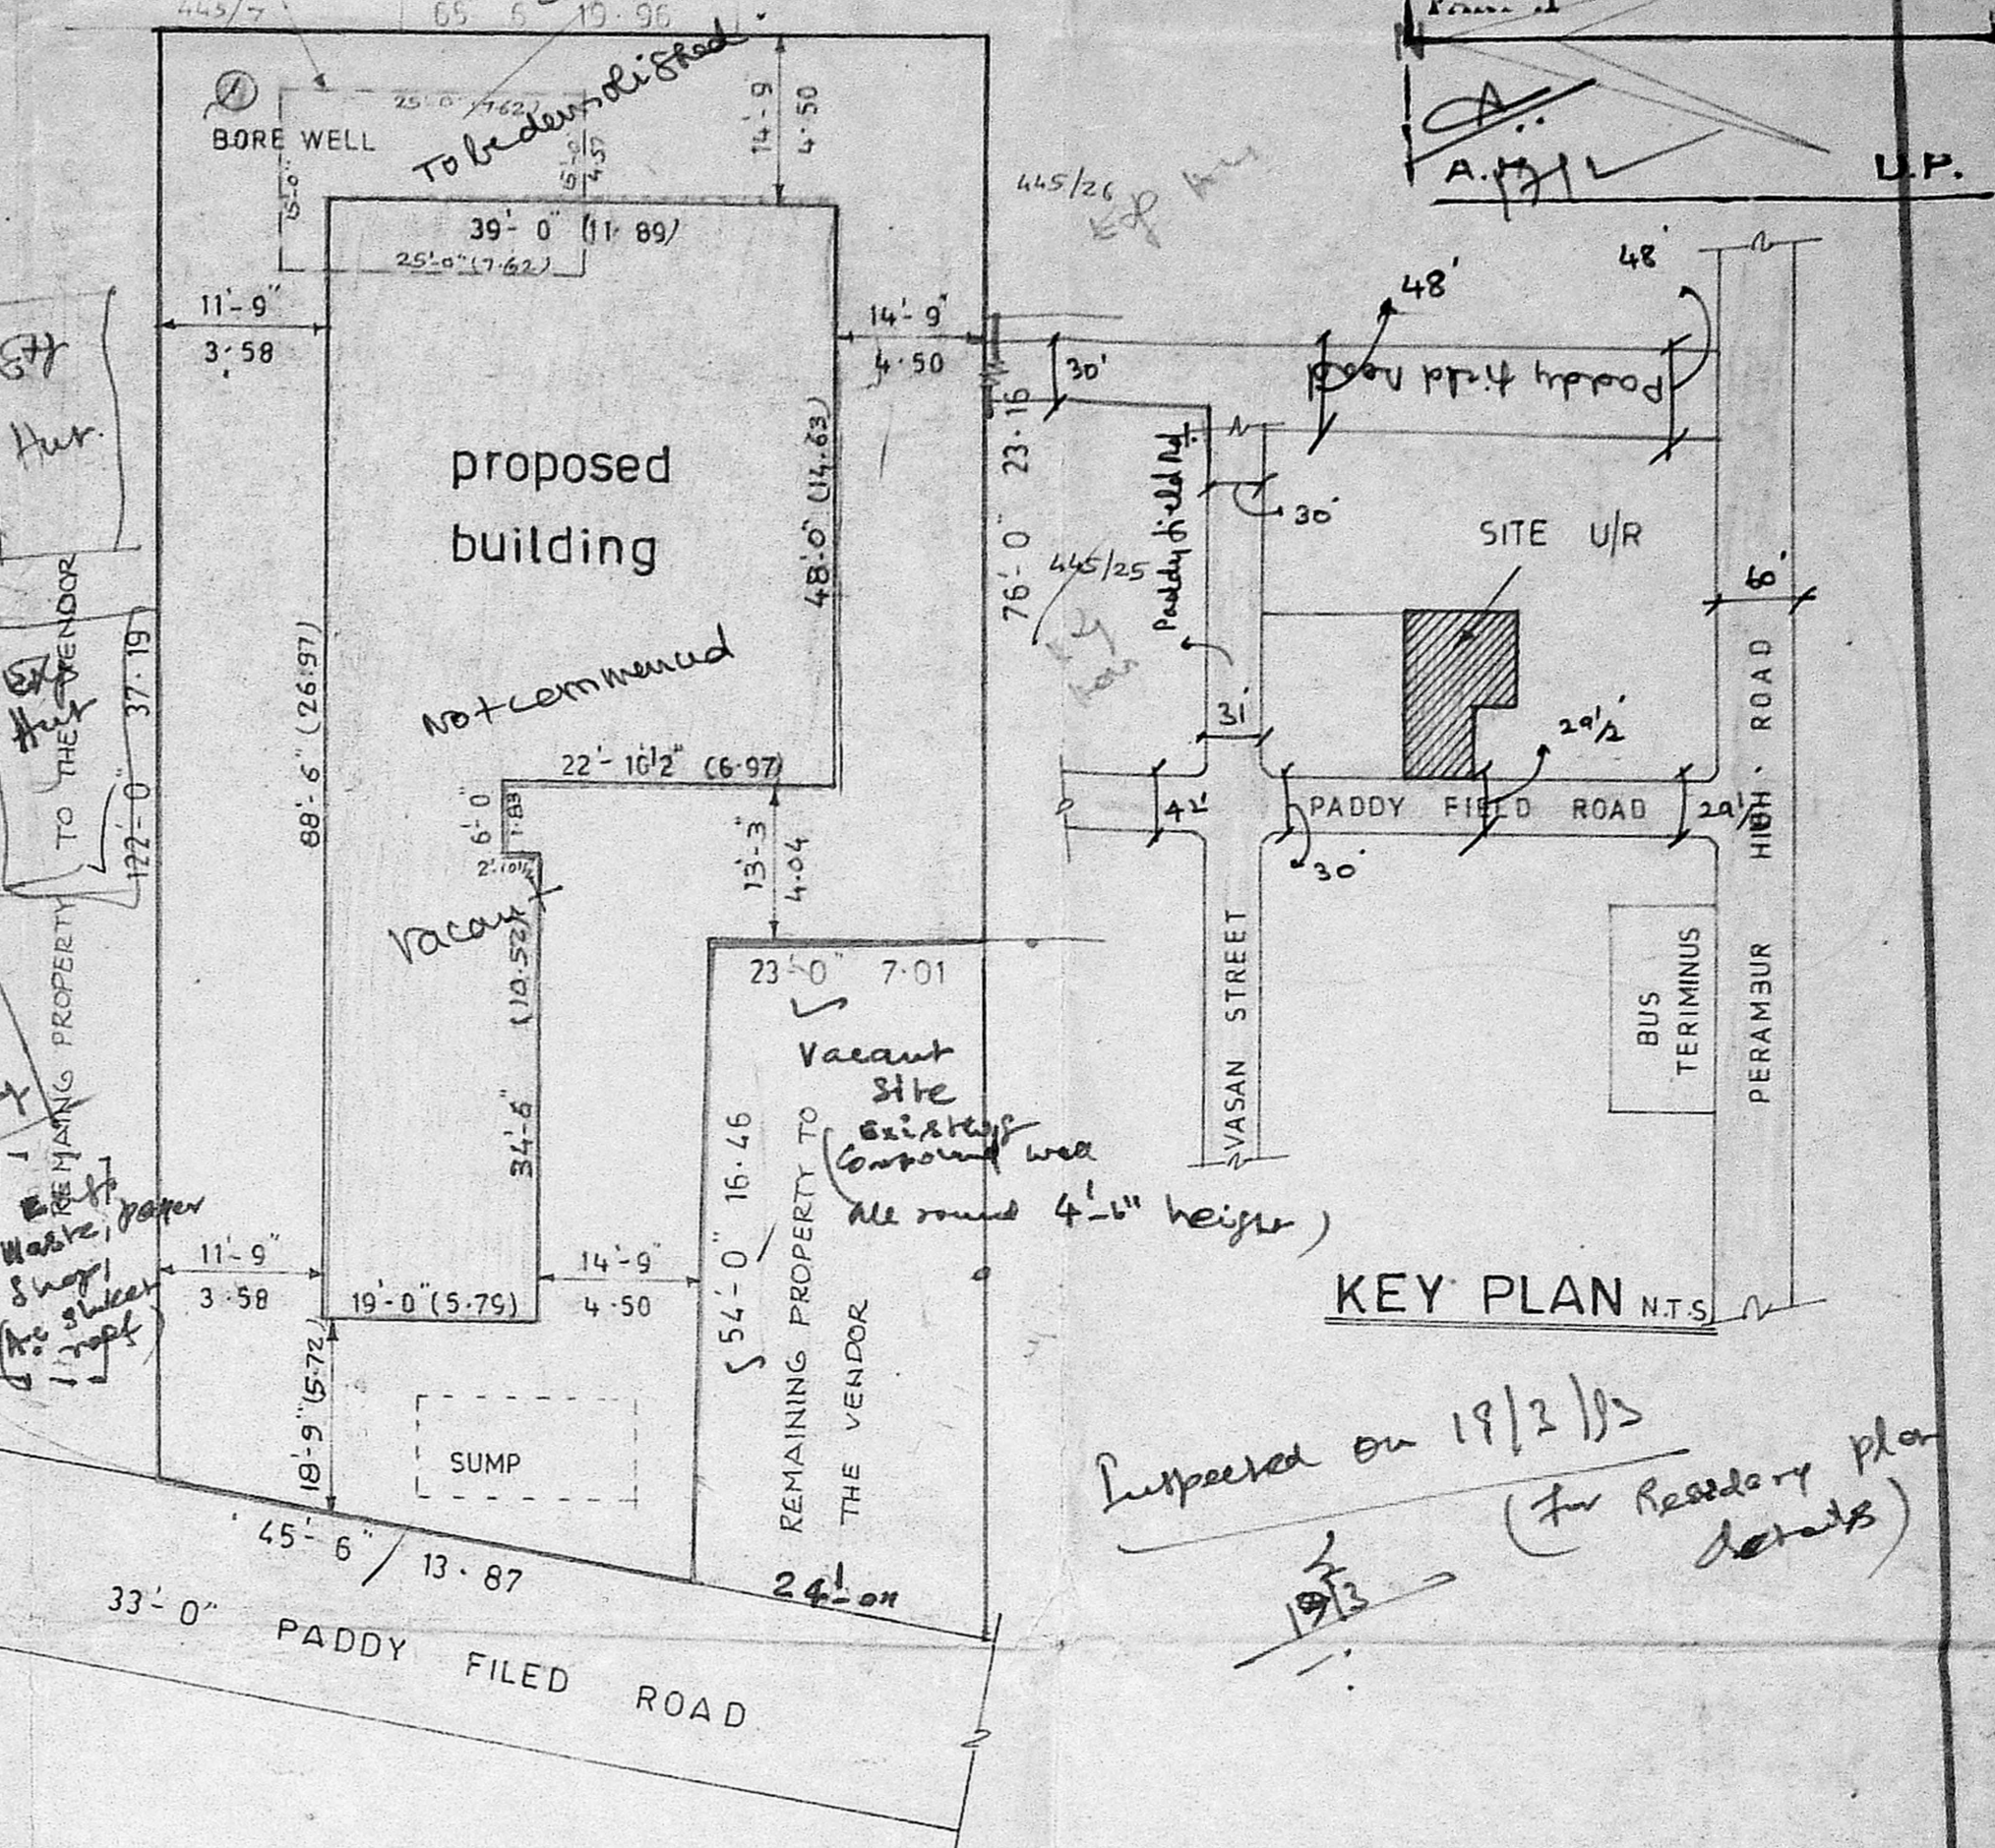

SITE PLAN

SCALE 1" = 16'-0"

PLAN SHOWING THE PROPOSED RESIDENTIAL BUILDING AT DOOR. NO: 44, R.S. NO: 445/1 PART S. NO 42, OF PADDY FIELD ROAD, PERAMBUR, MADRAS - 11. BLOCK NO: 24.

SCALE: 1" = 8'-0"

joinery details

D	DOOR	3'-3" X 7'-0"	100 X 2-13
D1		3'-0" X 7'-0"	0-91 X 2-13
D2		2'-6" X 7'-0"	0-76 X 2-13
W	WINDOW	5'-0" X 4'-6"	1-52 X 1-37
W1		4'-6" X 4'-6"	1-37 X 1-37
W2		3'-0" X 4'-6"	0-91 X 1-37
V	VENTILATOR	3'-0" X 1'-6"	0-91 X 0-45
RS	ROLLING SHUTTER	6'-0" X 7'-0"	1-83 X 2-13

area details

SITE AREA	7200	SQ. FT.	669.60 M ²
GROUND FLOOR	2624	SQ. FT.	243.79 M ²
FIRST FLOOR	2624	SQ. FT.	243.79 M ²
SECOND FLOOR	2624	SQ. FT.	243.79 M ²
THIRD FLOOR	2624	SQ. FT.	243.79 M ²
PLOT COVERAGE	36.4%		
F.S.I.	1.46		
TOTEL AREA	10496	SQ. FT.	975.16 M ²


reference

- PROPOSED
- SITE BOUNDARY
- ROAD
- DEMOLISHING


G. Rajagoban
SIGNATURE OF OWNER

LICENSED SURVEYOR


T. G. Krishnamurthy Rao
T. G. KRISHNAMURTHY RAO
CIVIL ENGINEER
CLASS I LICENSED SURVEYOR NO. 370
CORPORATION OF MADRAS
C-19, SANTH AVENUE
11/12, LAKE VIEW ROAD, MADRAS-600093

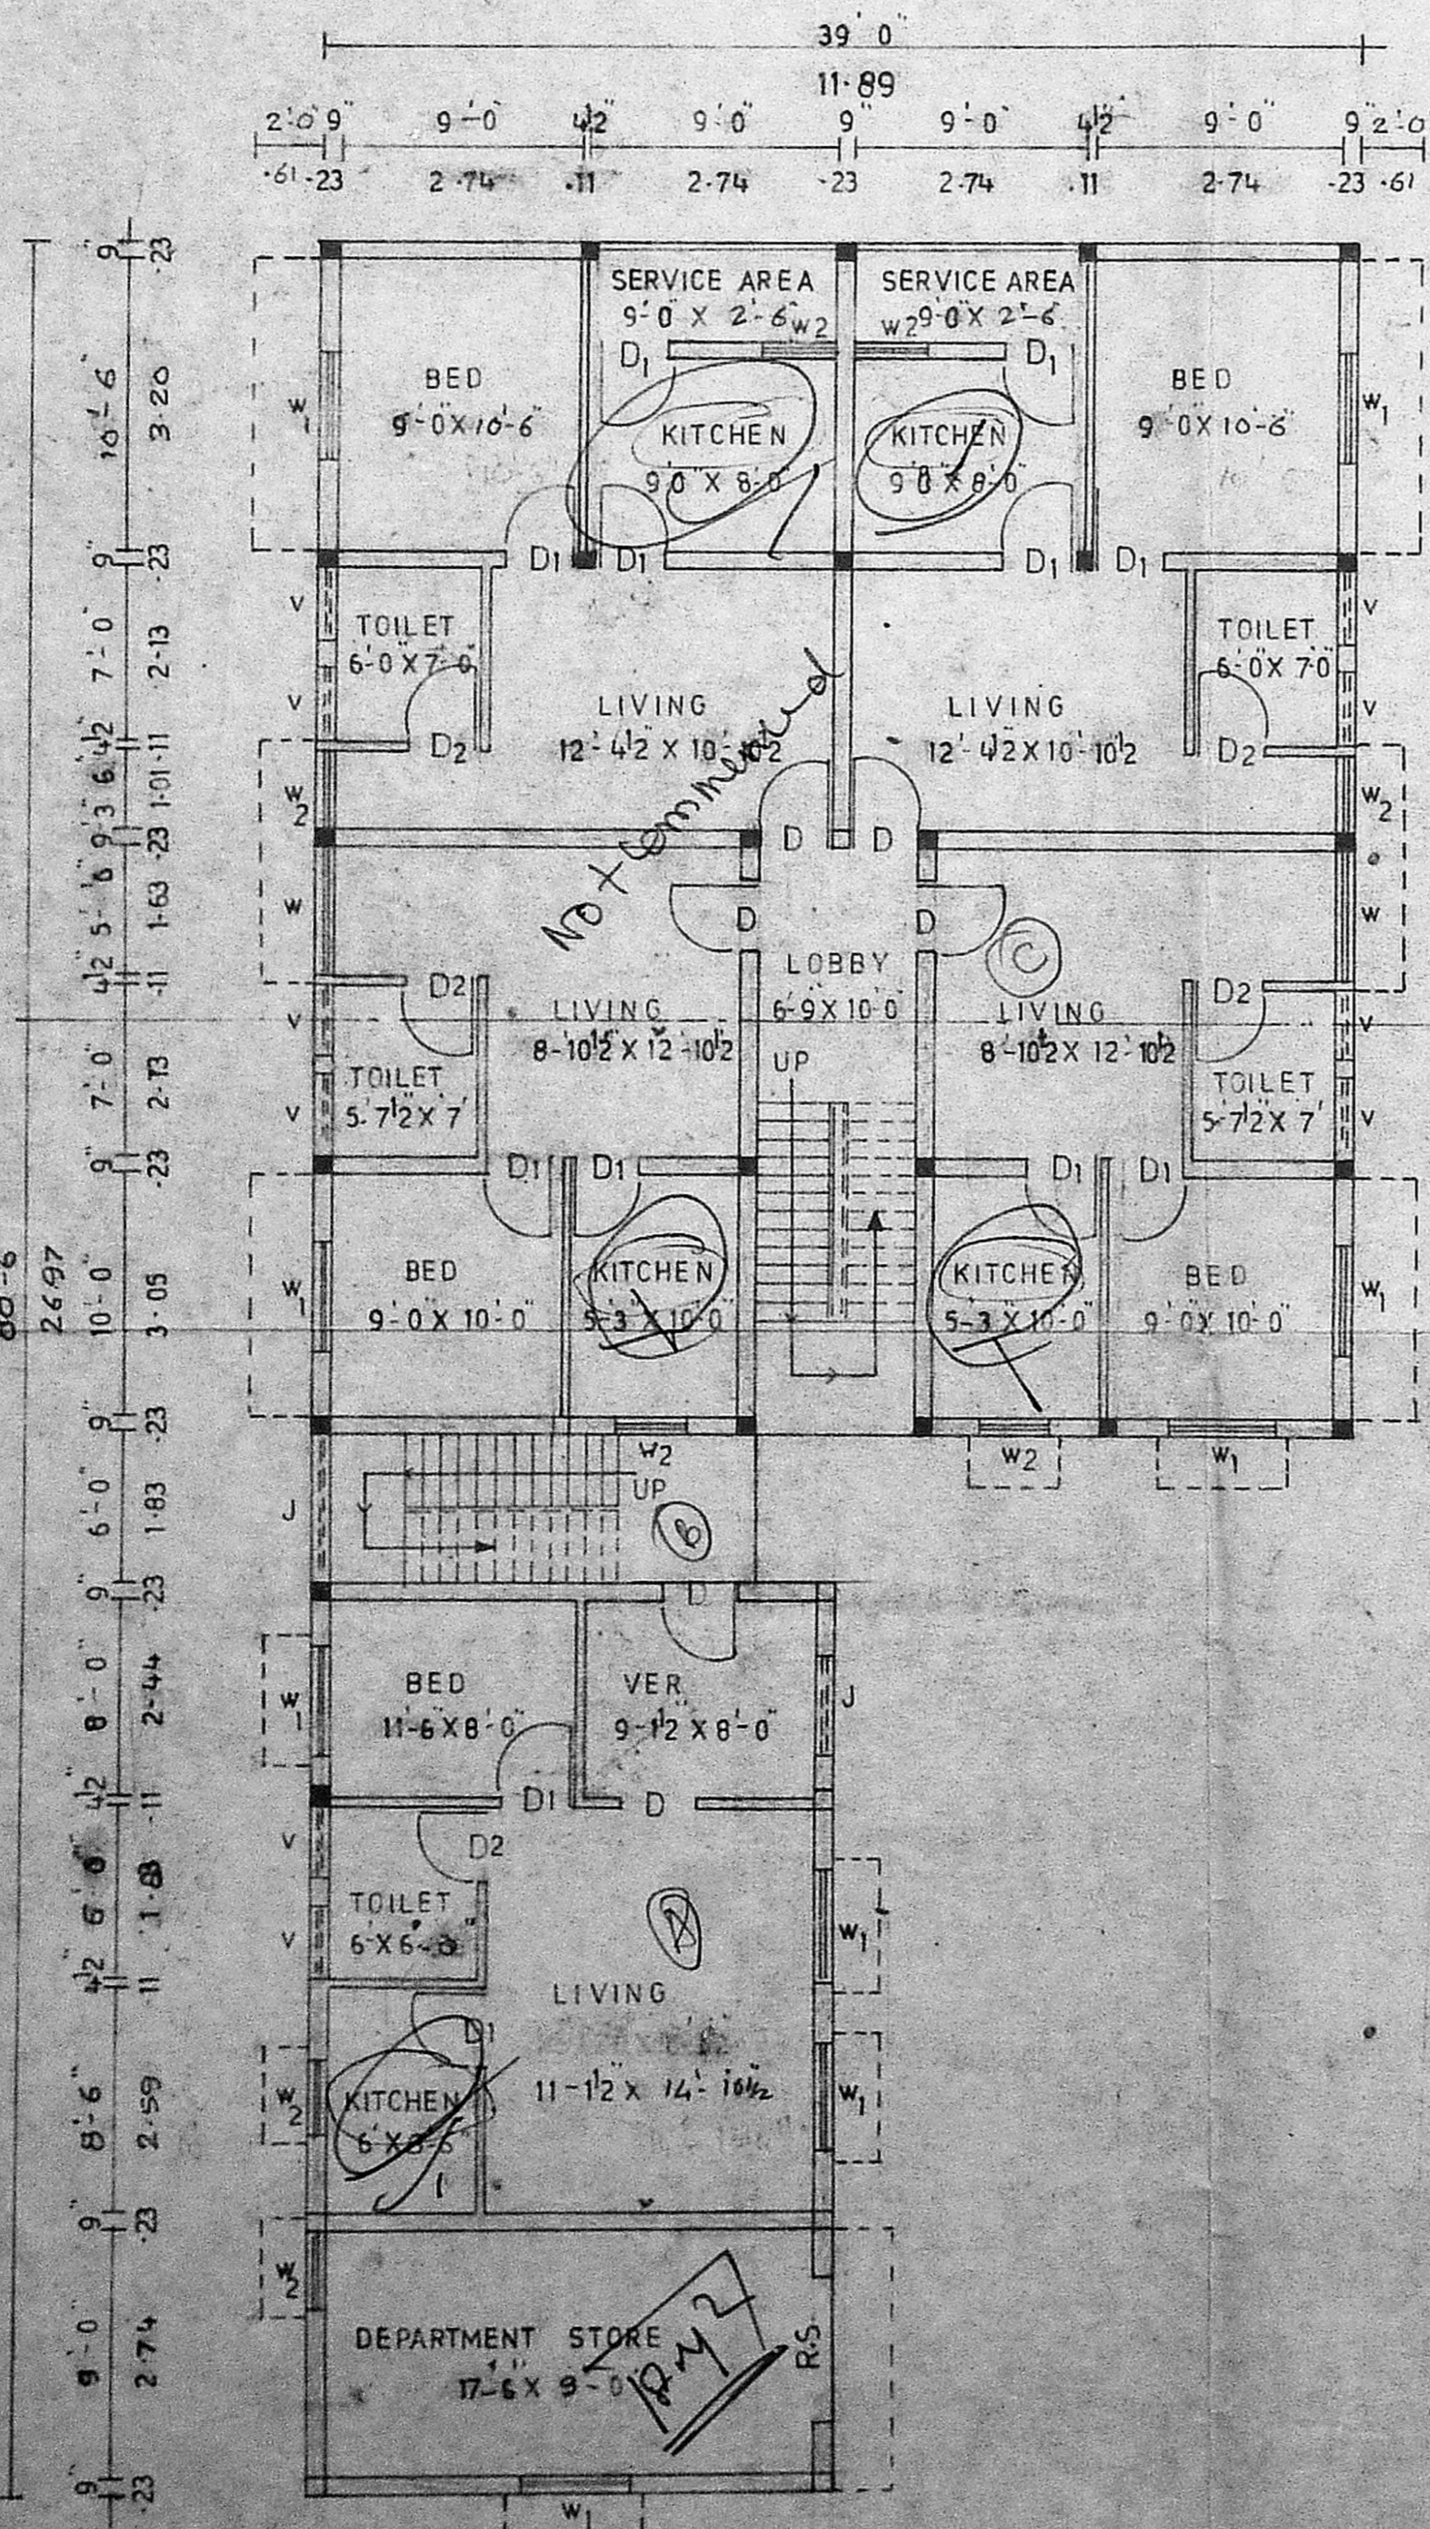

GROUND FLOOR PLAN

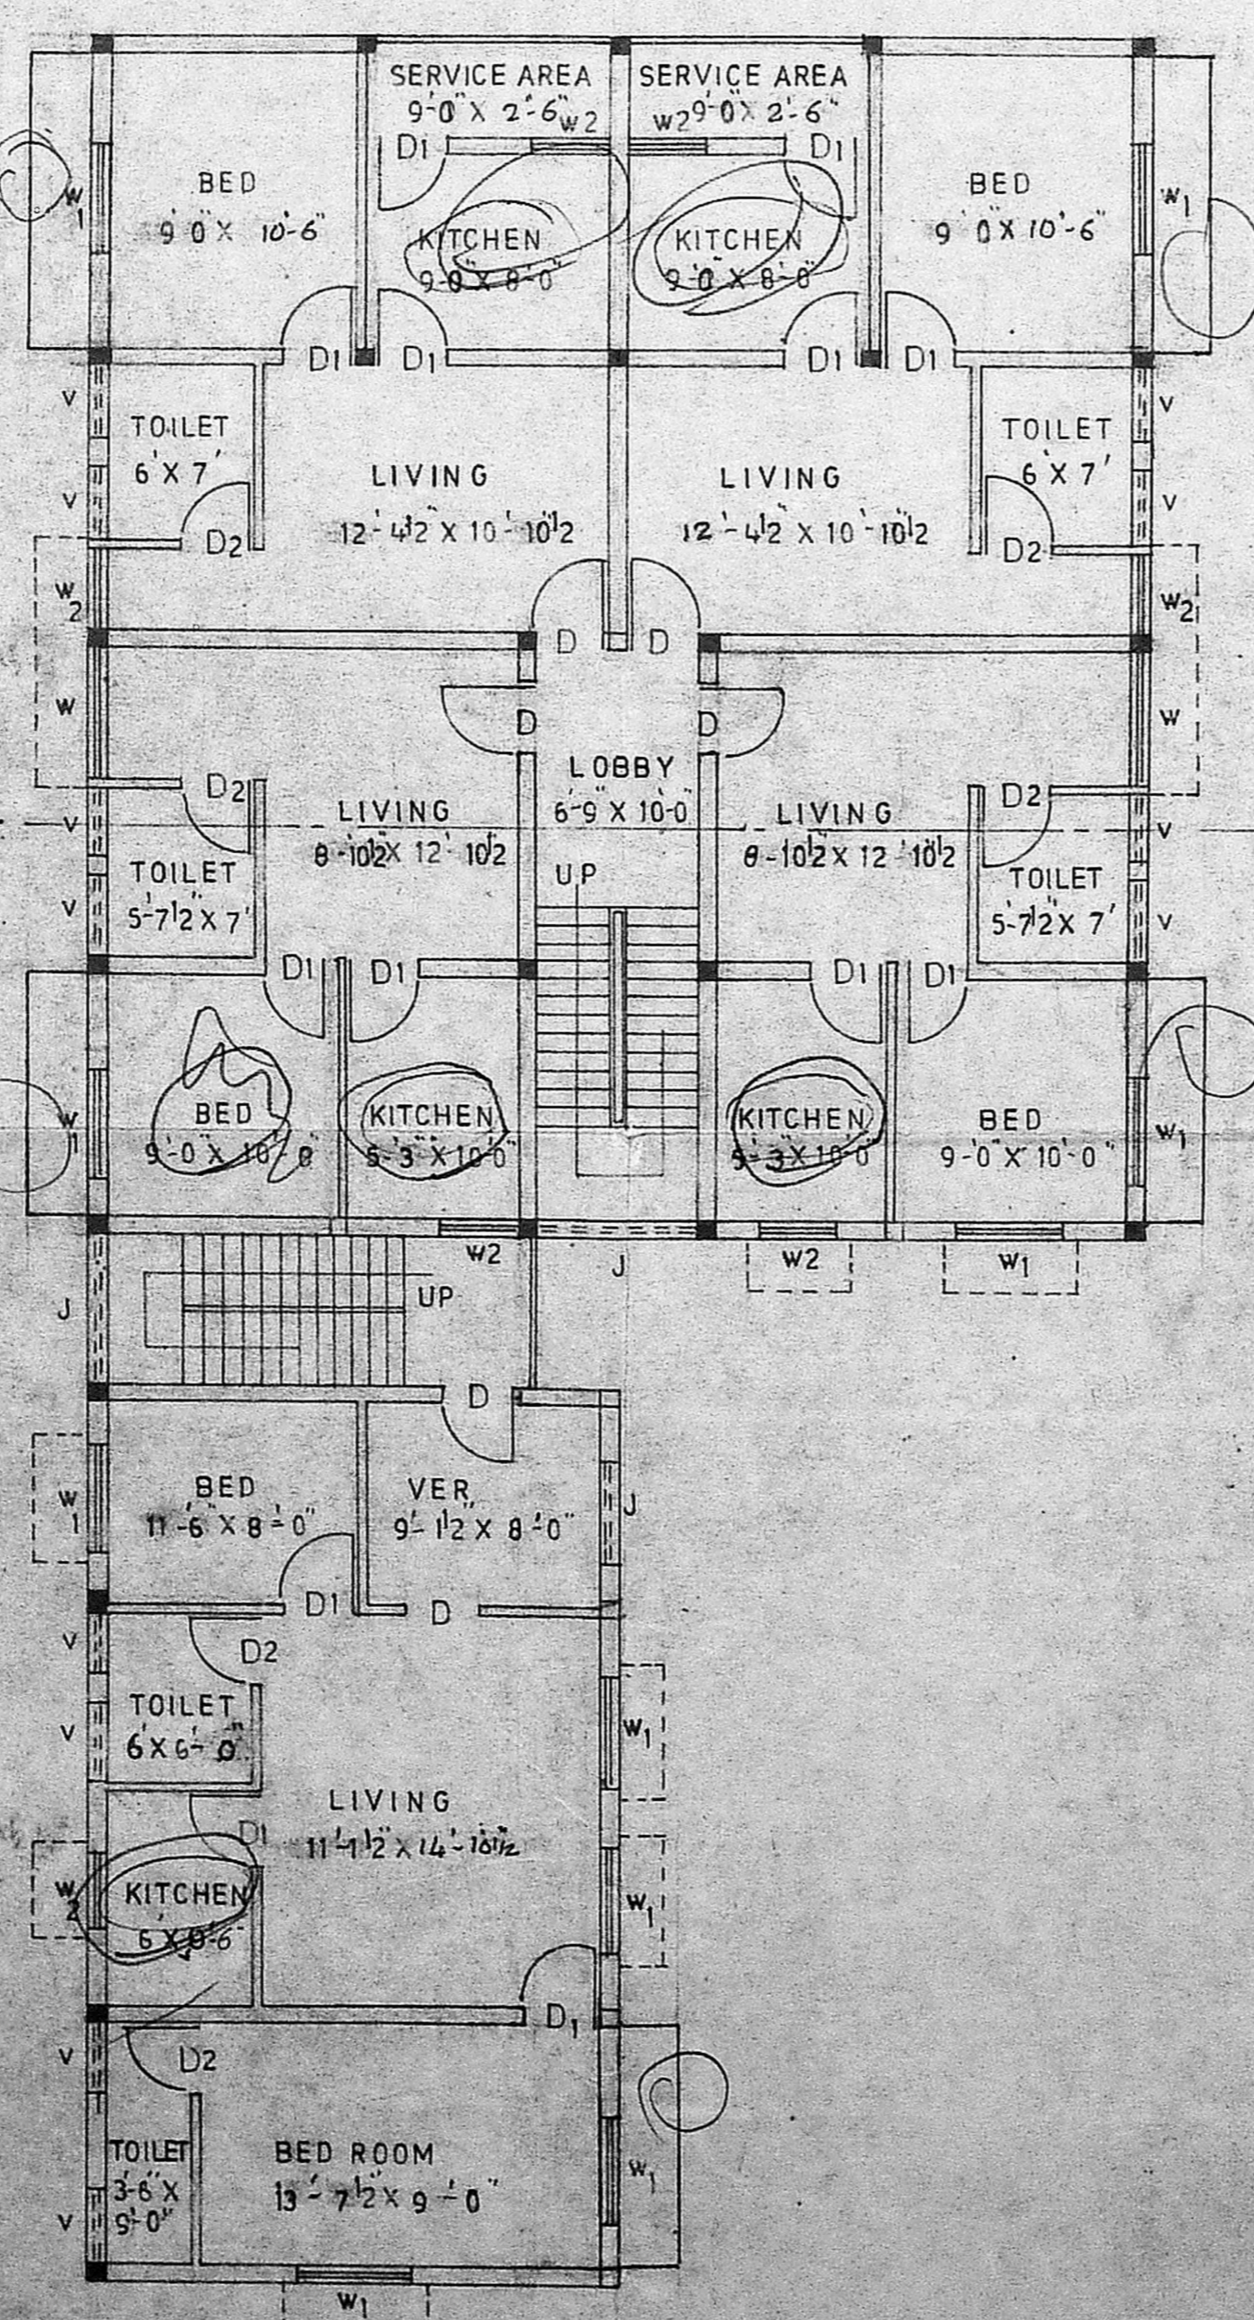

TYPICAL FLOOR PLAN (1st 2nd 3rd FLOOR)

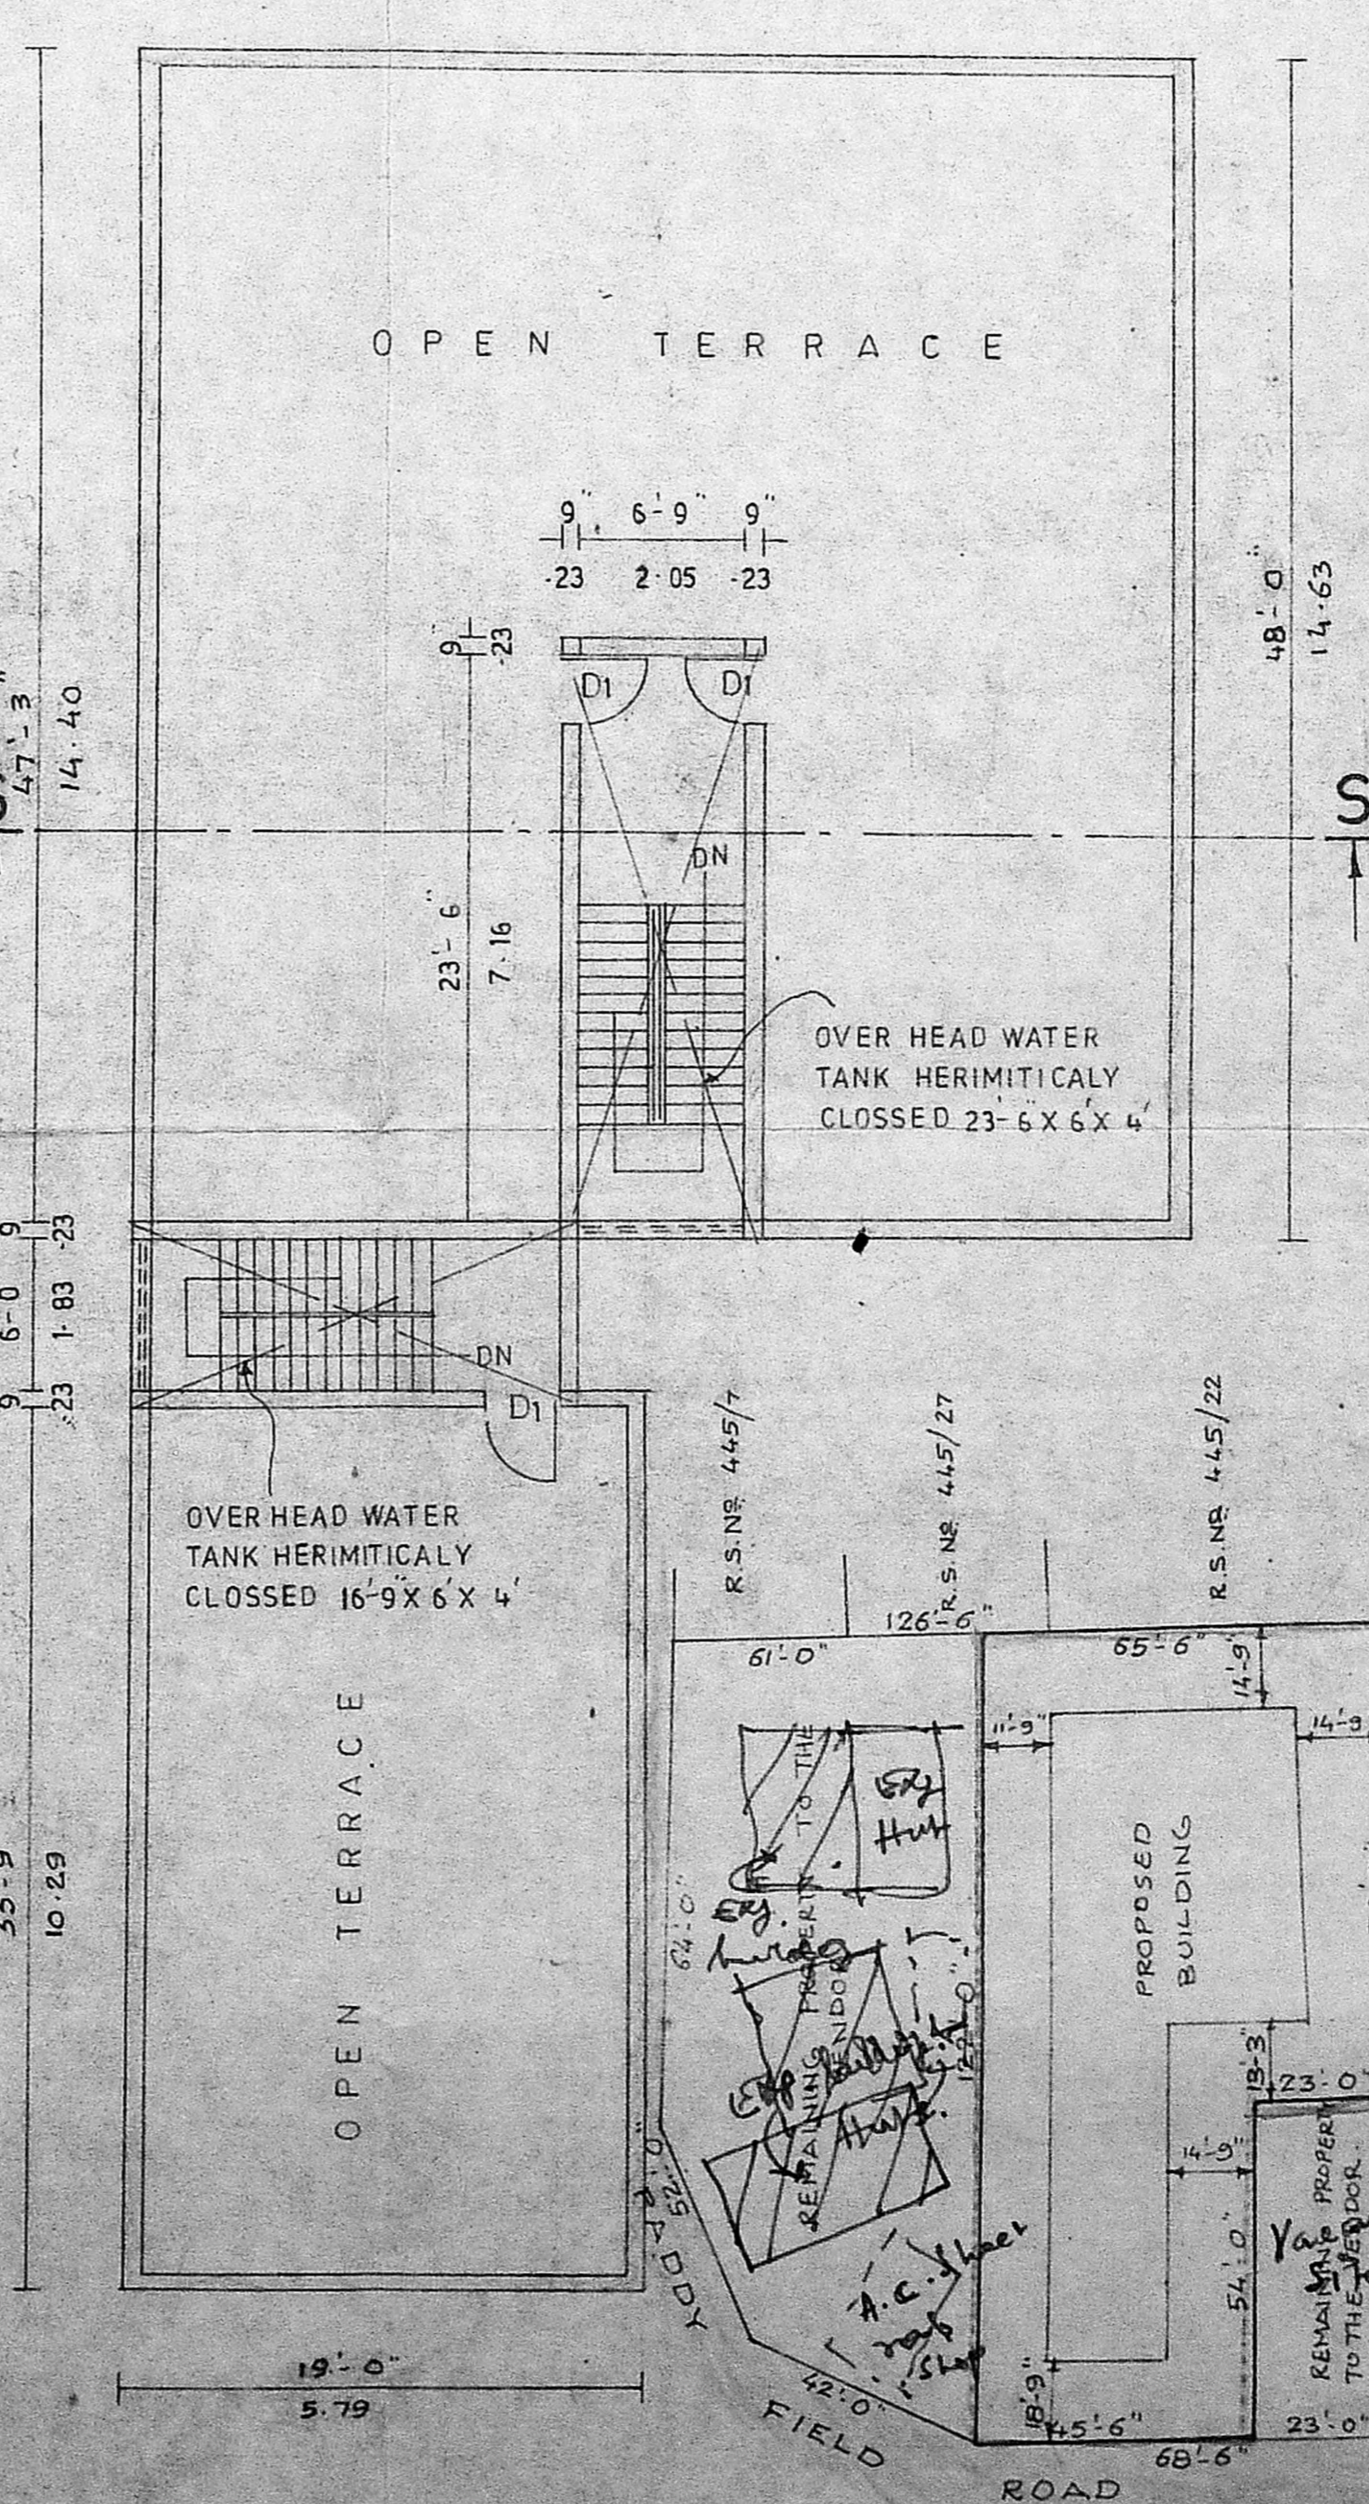

OPEN TERRACE PLAN

SCALE 1" = 32'-0"

RESIDUARY PLOT DETAILS