


MMDA IB/PP NO. B/16524/191/B/93 dt 10/5/93
 C.No. 25270/12
 Assn. [Signature]
 Secretary, [Signature]
 PART I [Signature]
 PART II
 A.P. [Signature] D.P. [Signature]


B/16524/191/B/93 dt 10/5/93

Planning Permit No. APPROVED
 SUBJECT TO THE CONDITIONS IN THIS OFFICE LETTER.
 No. 25270/12 Date 10/1/93



FOR MEMBER SECRETARY
 MADRAS METROPOLITAN
 DEVELOPMENT AUTHORITY
 MADRAS-600 008.

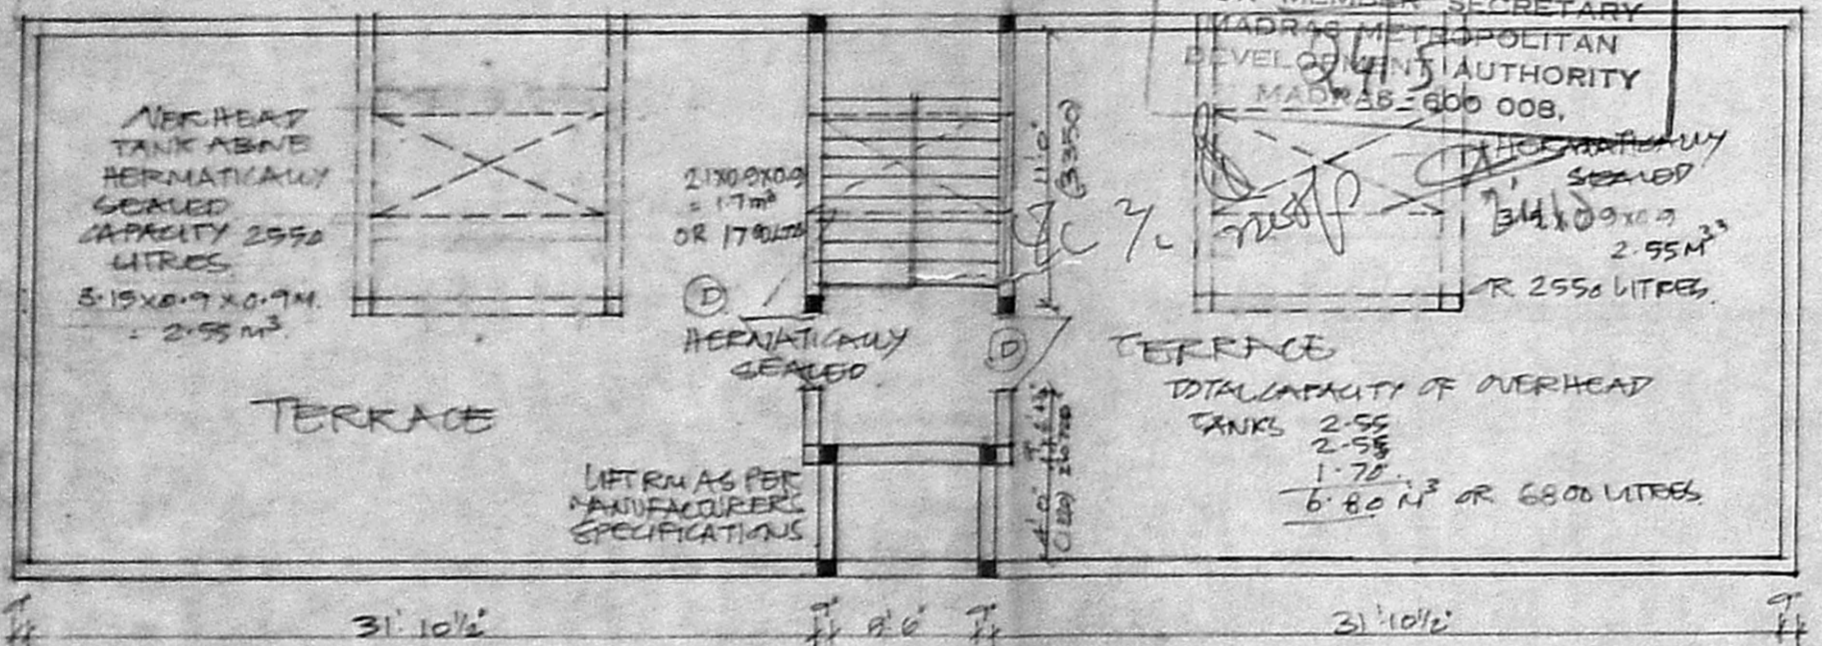


TERRACE FLOOR PLAN

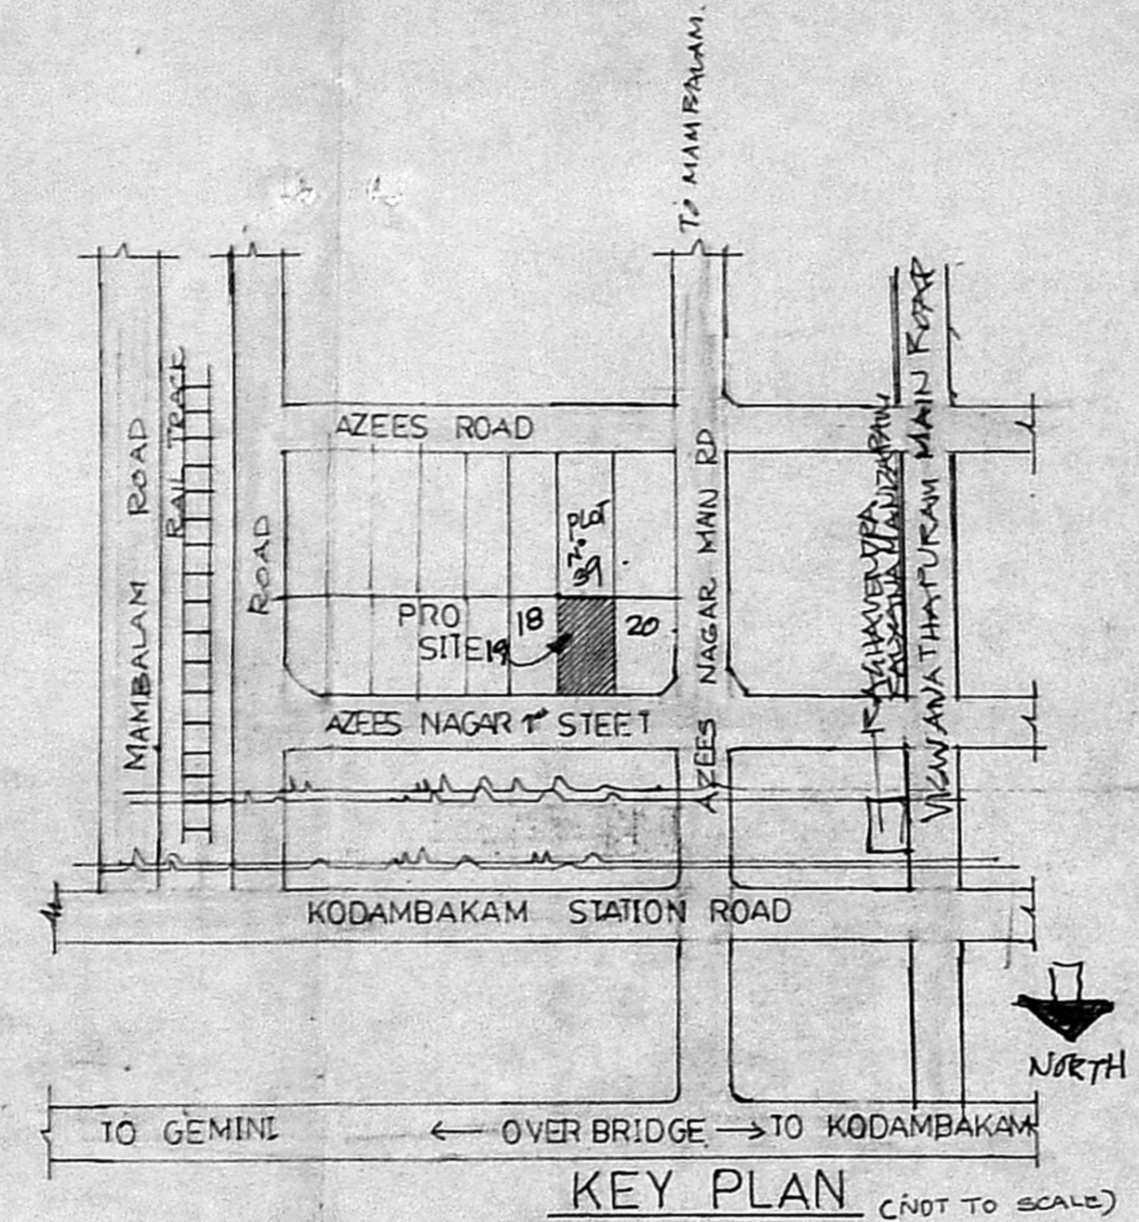


KEY PLAN (NOT TO SCALE)

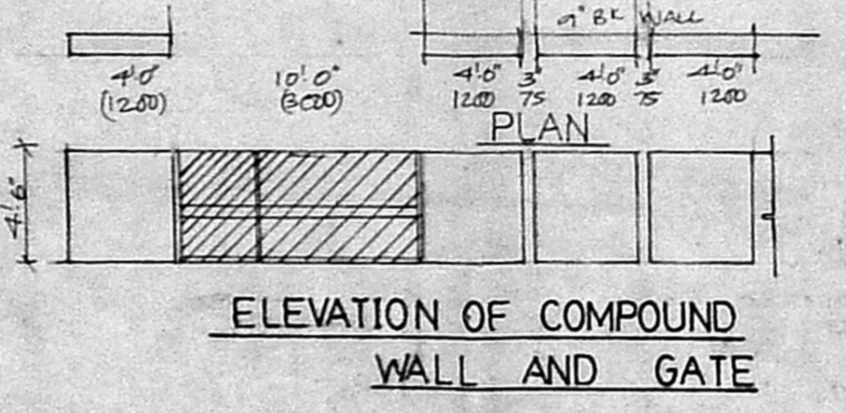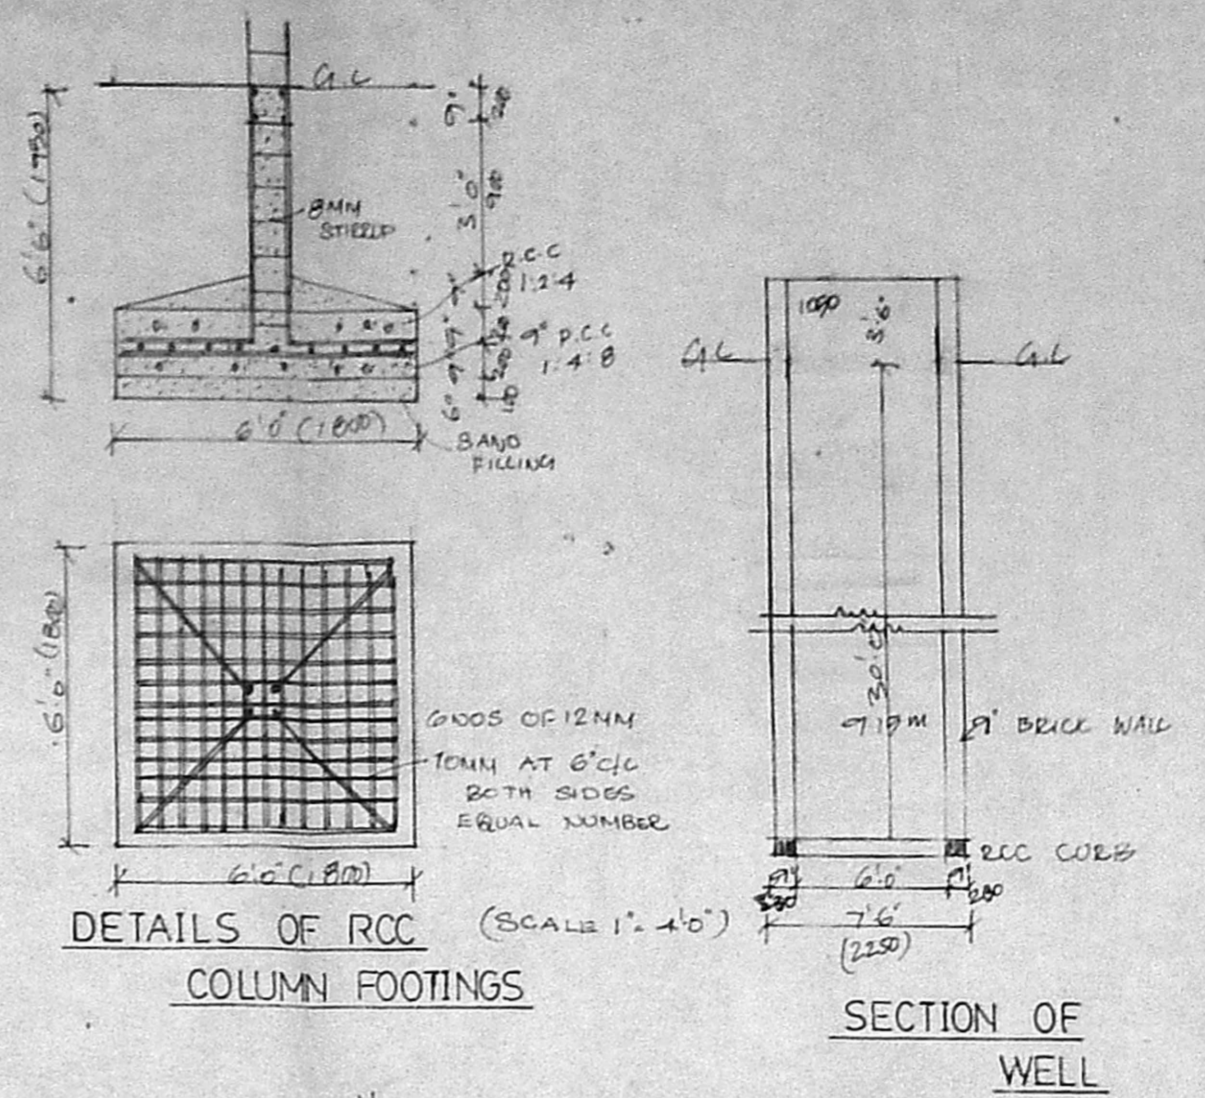


ELEVATION OF COMPOUND WALL AND GATE

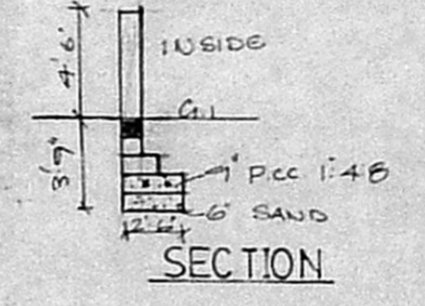

SECTION

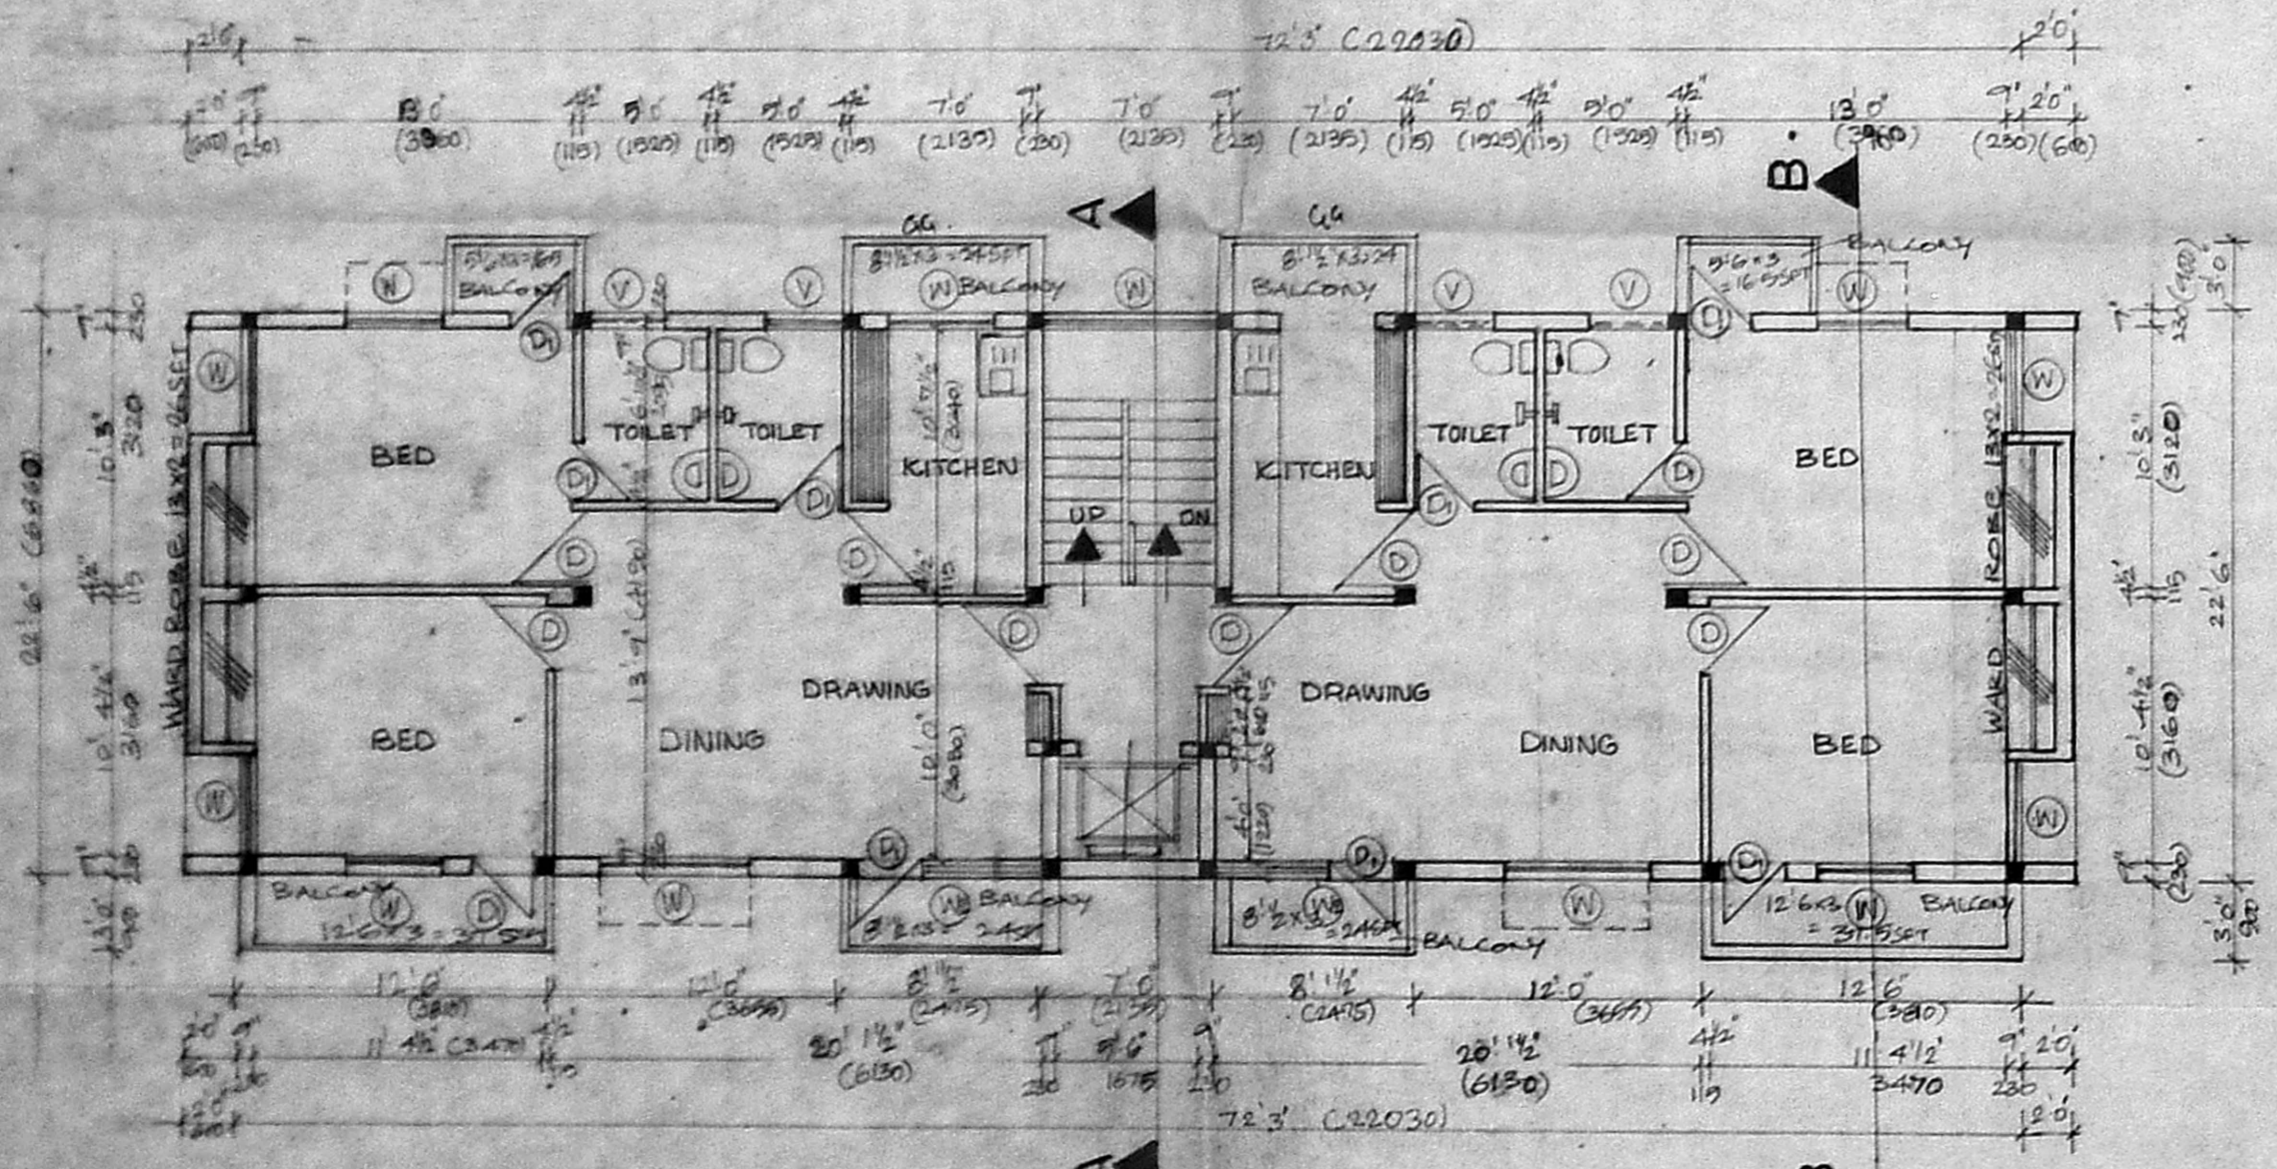


SECOND FLOOR PLAN

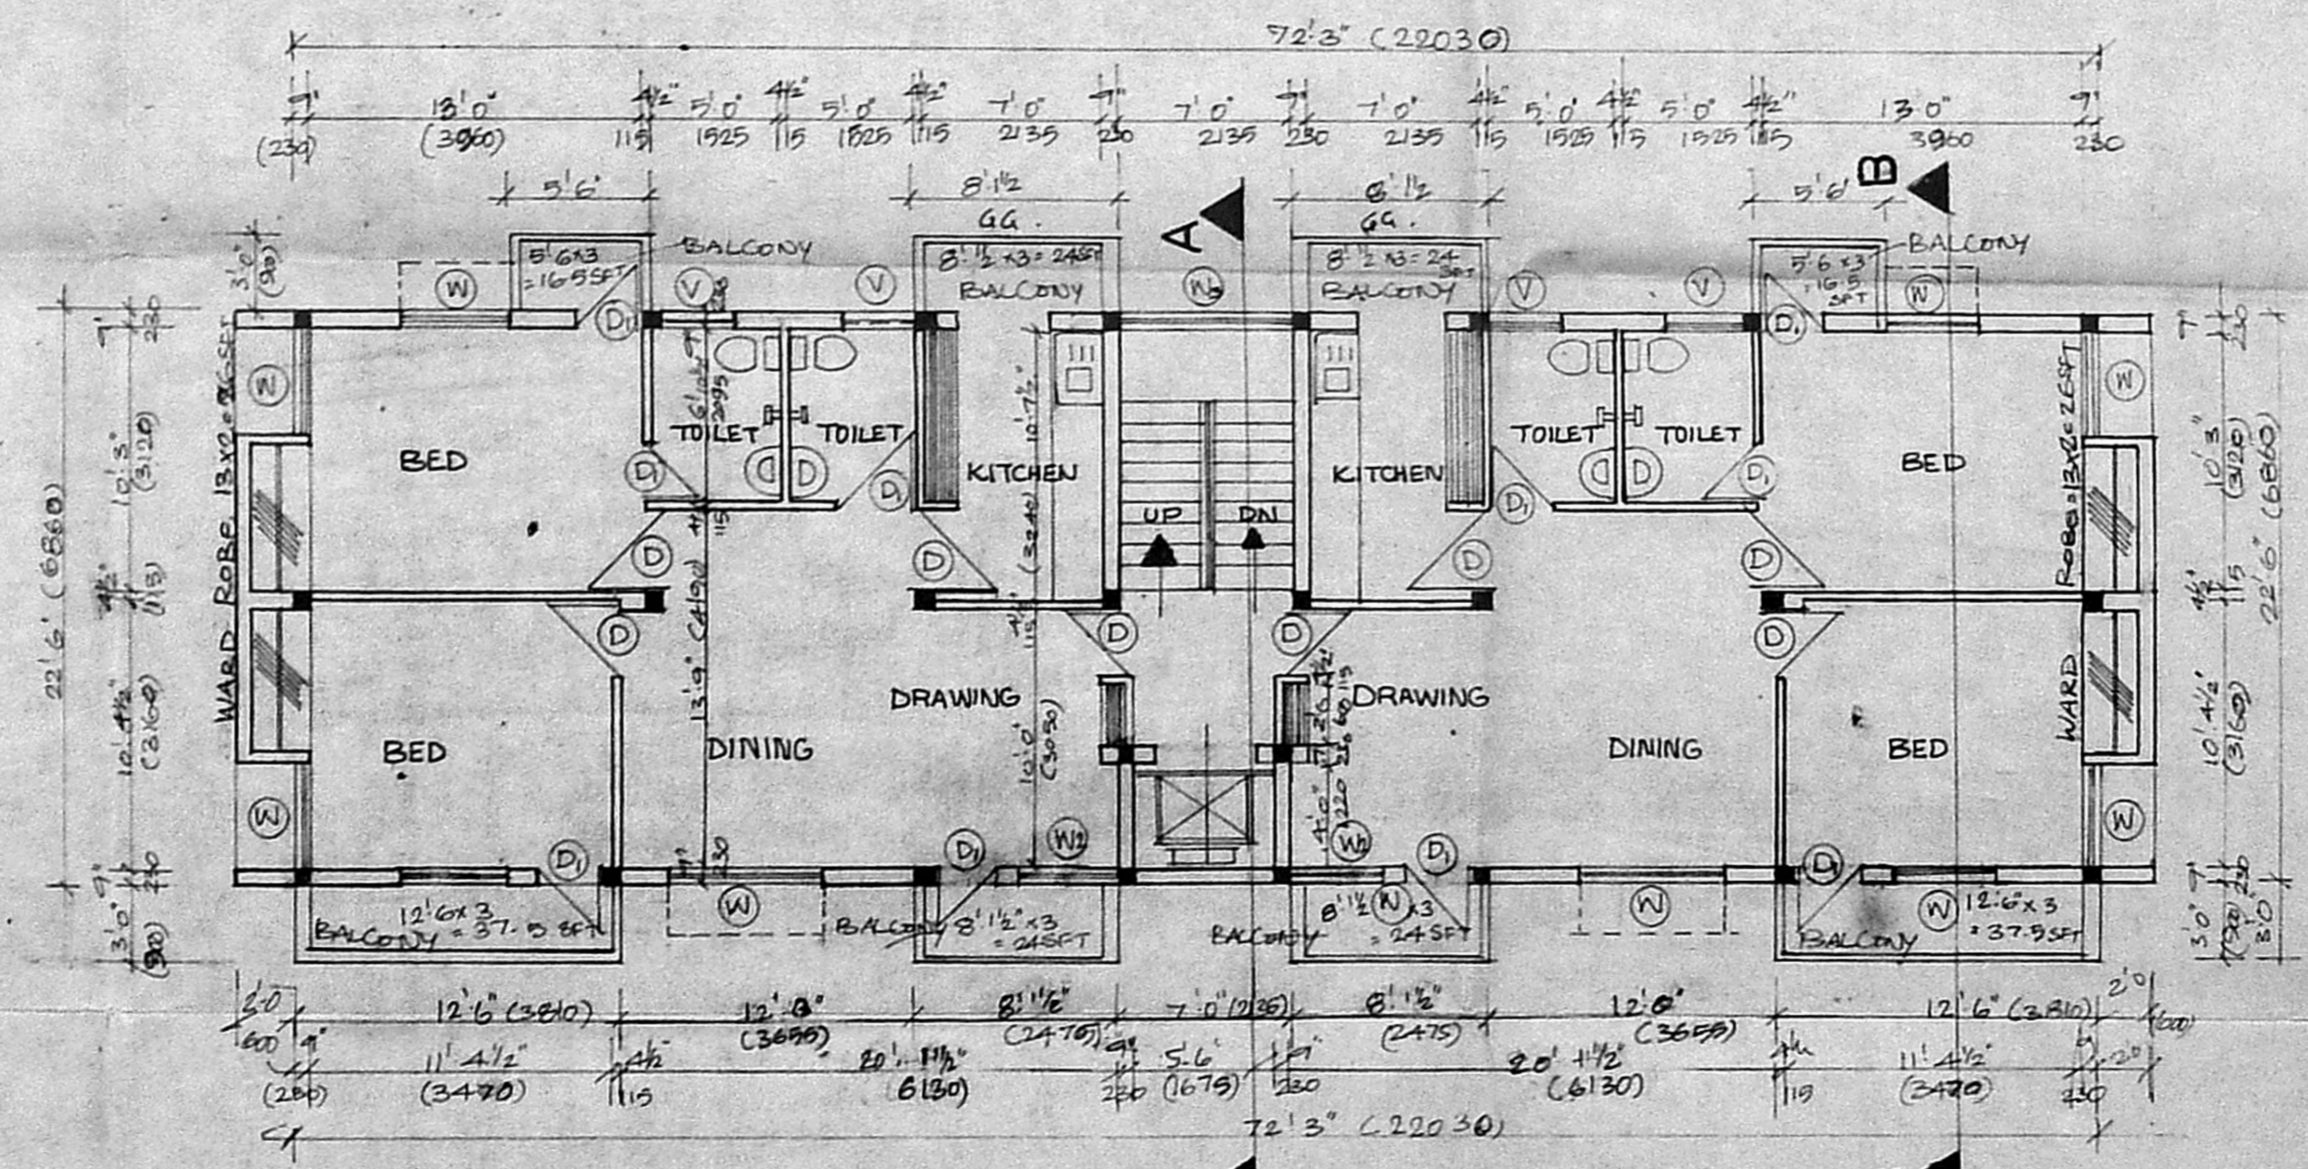

THIRD FLOOR PLAN

PROPOSED RESIDENTIAL APARTMENTS AT TOWER N° 10 (PLOT N° 19) AZEEL NAGAR FIRST STREET (PULYUR SHRODRUM VILLAGE) KODAMBAKKAM MADRAS 24

CORPORATION DIVISION NO 176 BLOCK N°

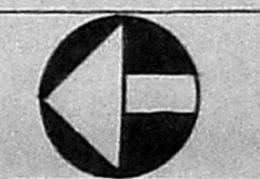

JOB NO 929 DRG NO 4

SCALE 1" = 4'0" DATE 21-11-71

CONSULTANTS:
 K. SRINIVASA RAO BHADAN BARCH U.C.A
 READ ARCHITECT NO 4604
 65, VENKAT RATNAM NAGAR
 ADYAR MADRAS - 20
 TEL. 412864 513959

[Signature]
 OWNER / POWER AGENT