

SCHEDULE OF JOINERY 1/2

P	DOORS	36" x 70"
D1	"	36" x 70"
D2	"	36" x 70"
D3	"	24" x 70"
W	WINDOWS	60" x 48"
W1	"	48" x 48"
W2	"	36" x 48"
BW	BAY WINDOWS	60" x 48"
V	VENTILATORS	24" x 24"
V1	"	48" x 30"
V1A	"	60" x 30"
V1B	"	16" x 16"
V2	"	14" x 30"

AREA DETAILS

TOTAL PLOT AREA	683.85 m ²
BASEMENT FLOOR AREA	101.70 "
GROUND FLOOR AREA	286.00 "
FIRST FLOOR AREA	279.00 "
SECOND FLOOR AREA	279.00 "
THIRD FLOOR AREA	180.00 "
TOTAL PLINTH AREA	1024.00 "

COVERAGE 3.45%
F.S.I. 1.09

COLOUR INDEX

- PROPOSALS B ———
- ROADS 0 ———
- BOUNDARY 0 ———
- EXISTINGS 0 ———

REVISED PLAN IN
DOOR NO 16 R-S NO 3754/32
BLOCK NO 74 AT
CENOTAPH I & STREET
TEYNAMPET MADRAS


PREVIOUS SANCTIONED PERMIT NO
LP NO B1 9834 192
DC 13-8-92

SCALE 1/40 80'


OWNER: *M. J.*

S. Durairaj Pandian
S. DURAIRAJ PANDIAN
S.E., A.I.E.E., P.E. Arch.
Chartered Engineer, Valuer, Industrial Consultant,
Registered Architect, Technical Engineer A
Licensed Surveyor, Corporation of Madras.
14, Sri Venkateswara Street, Alankkottai,
Madras - 600 010.
Phone: 41244
Licenses - 600 010


LICENSSED SURVEYOR

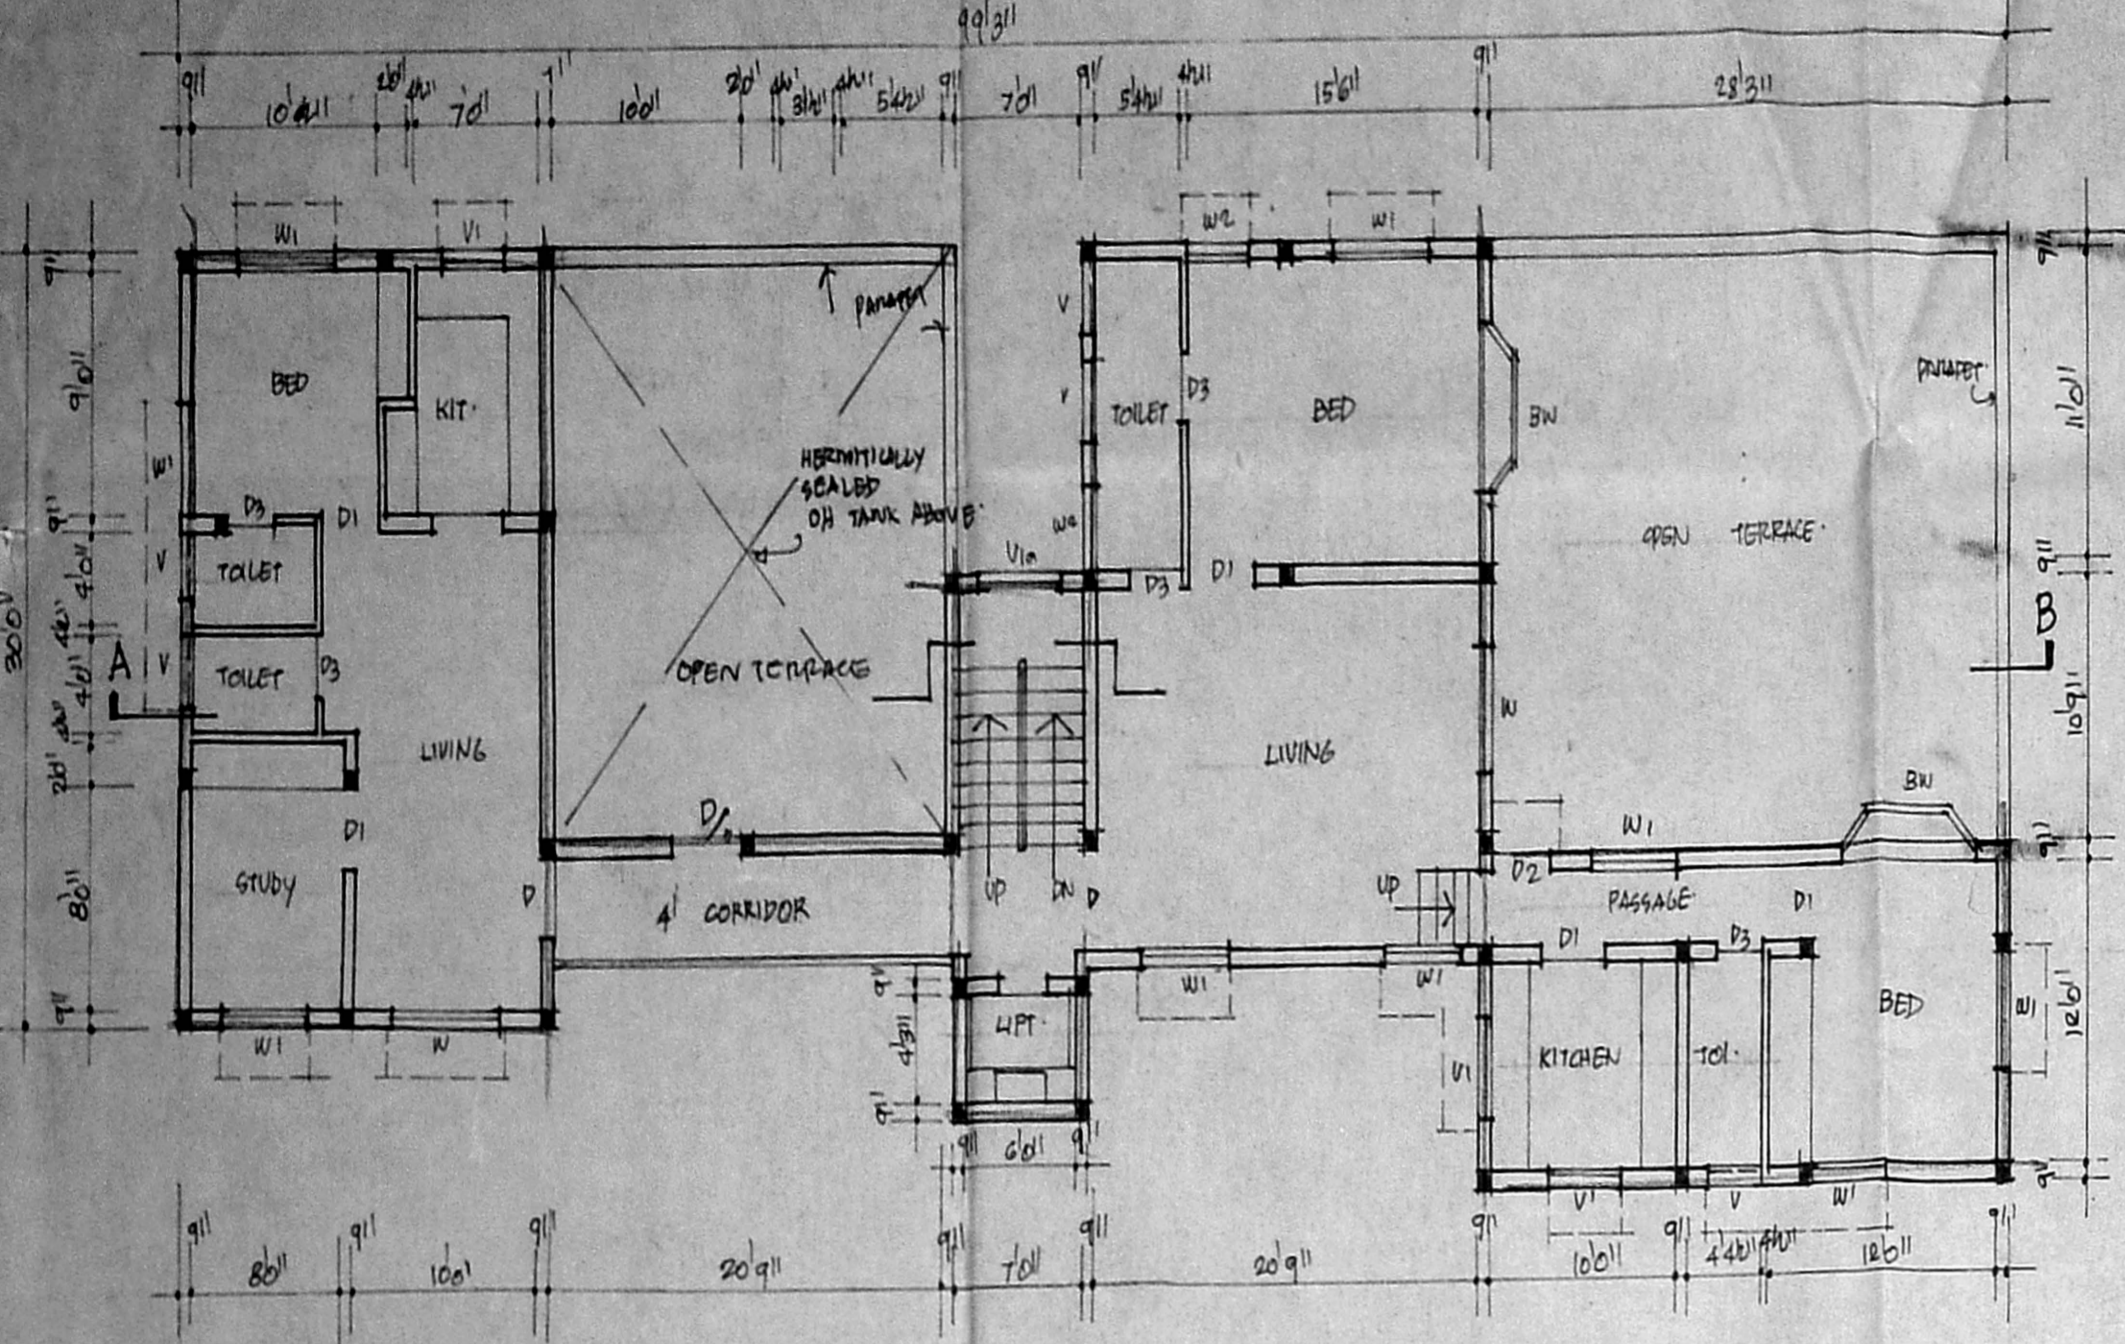


THIRD FLOOR PLAN.

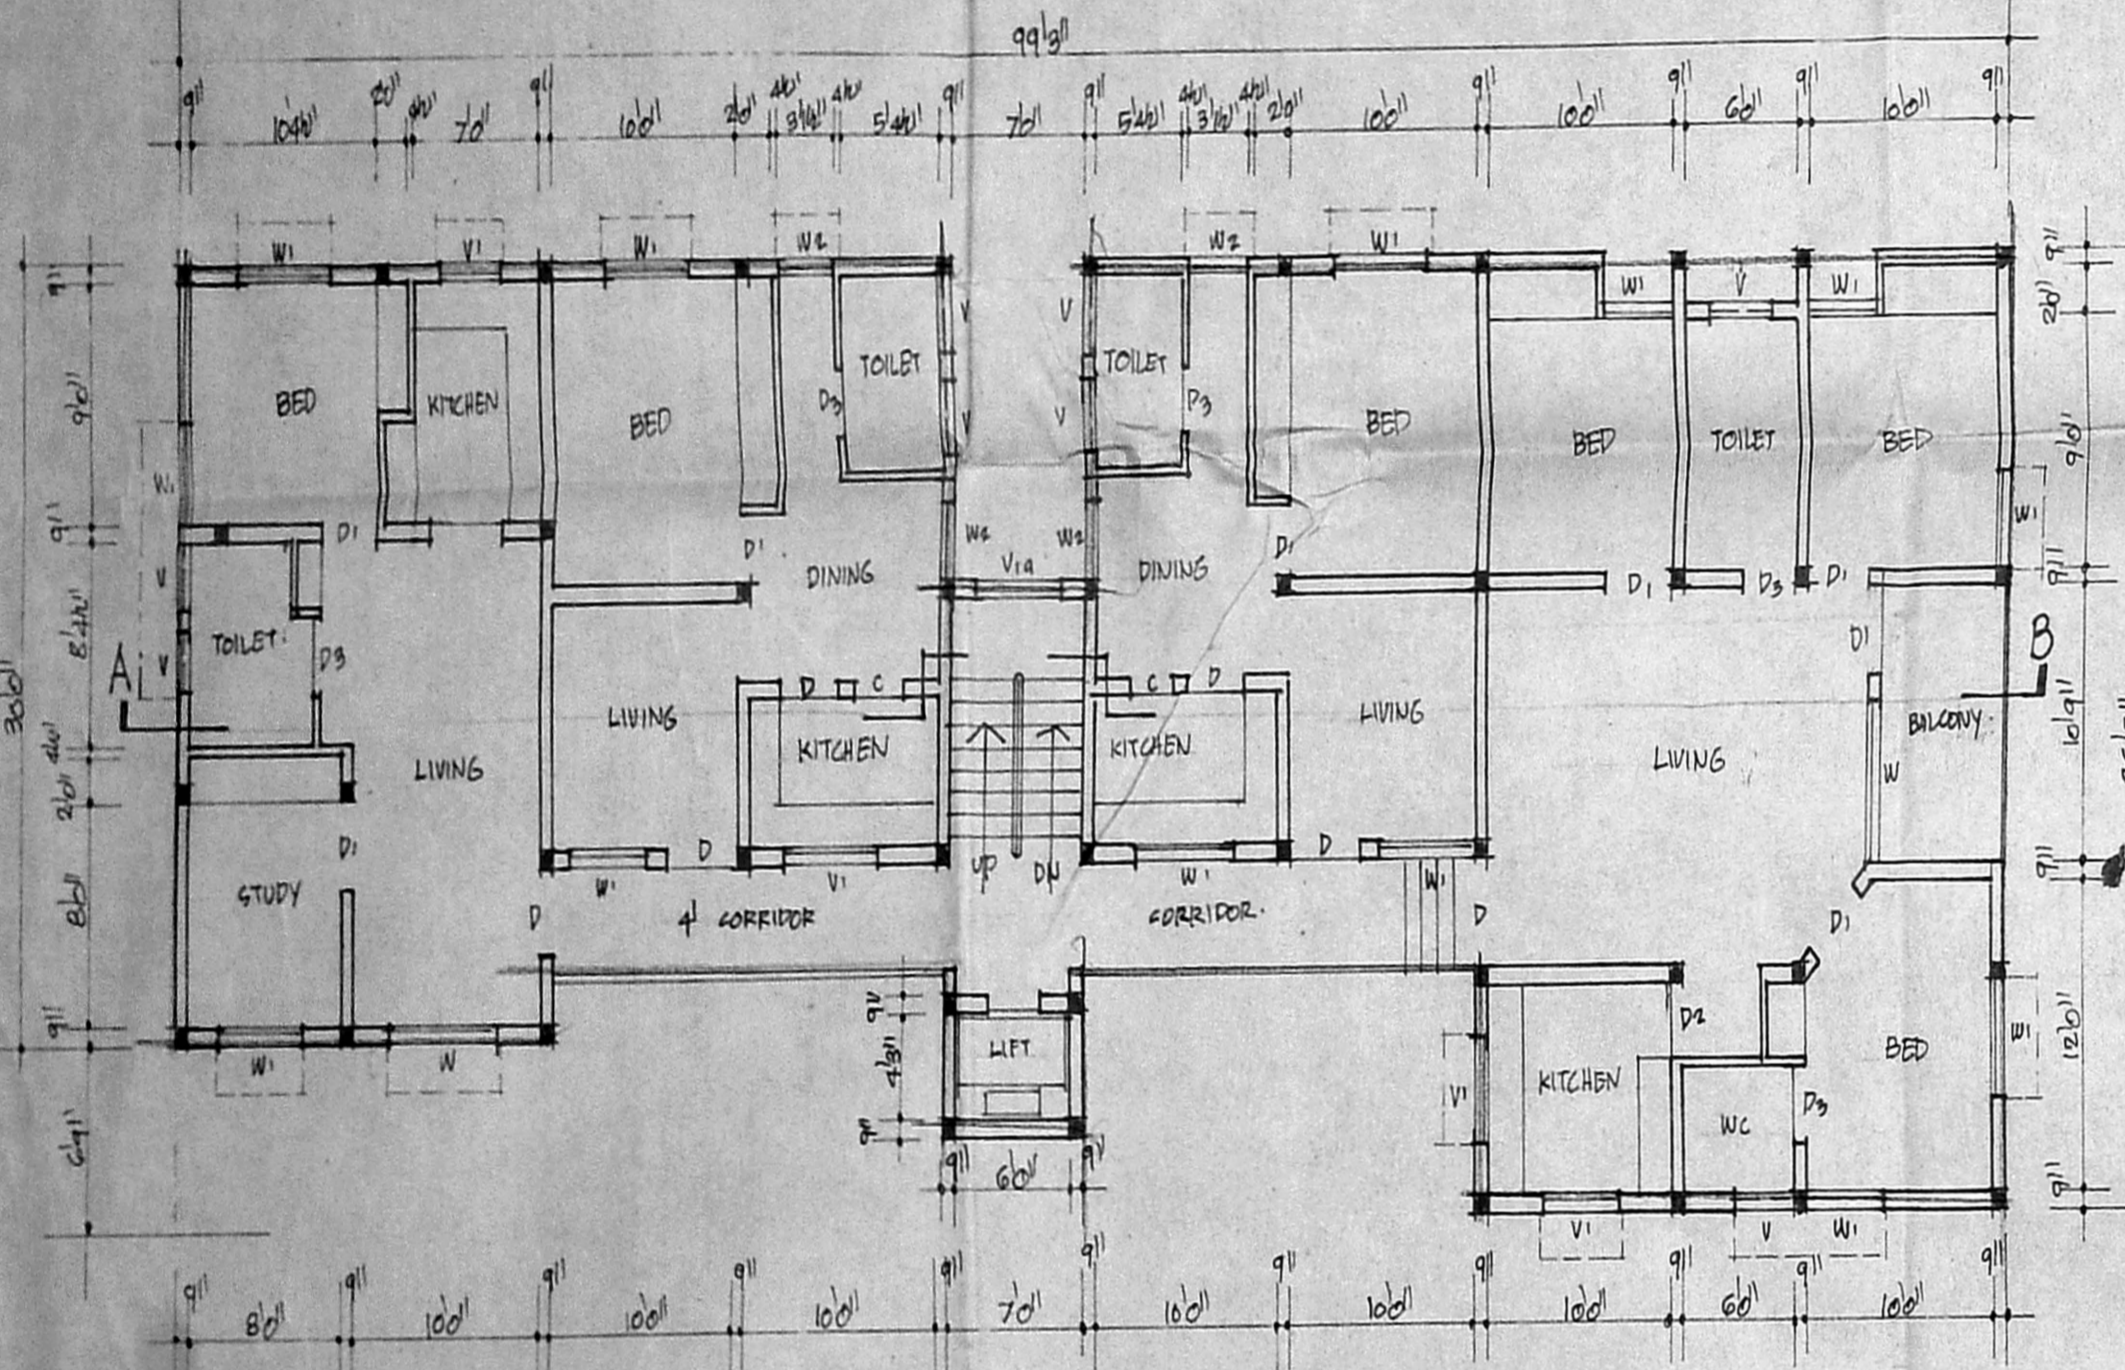

TYPICAL FIRST & SECOND FLOOR PLAN.

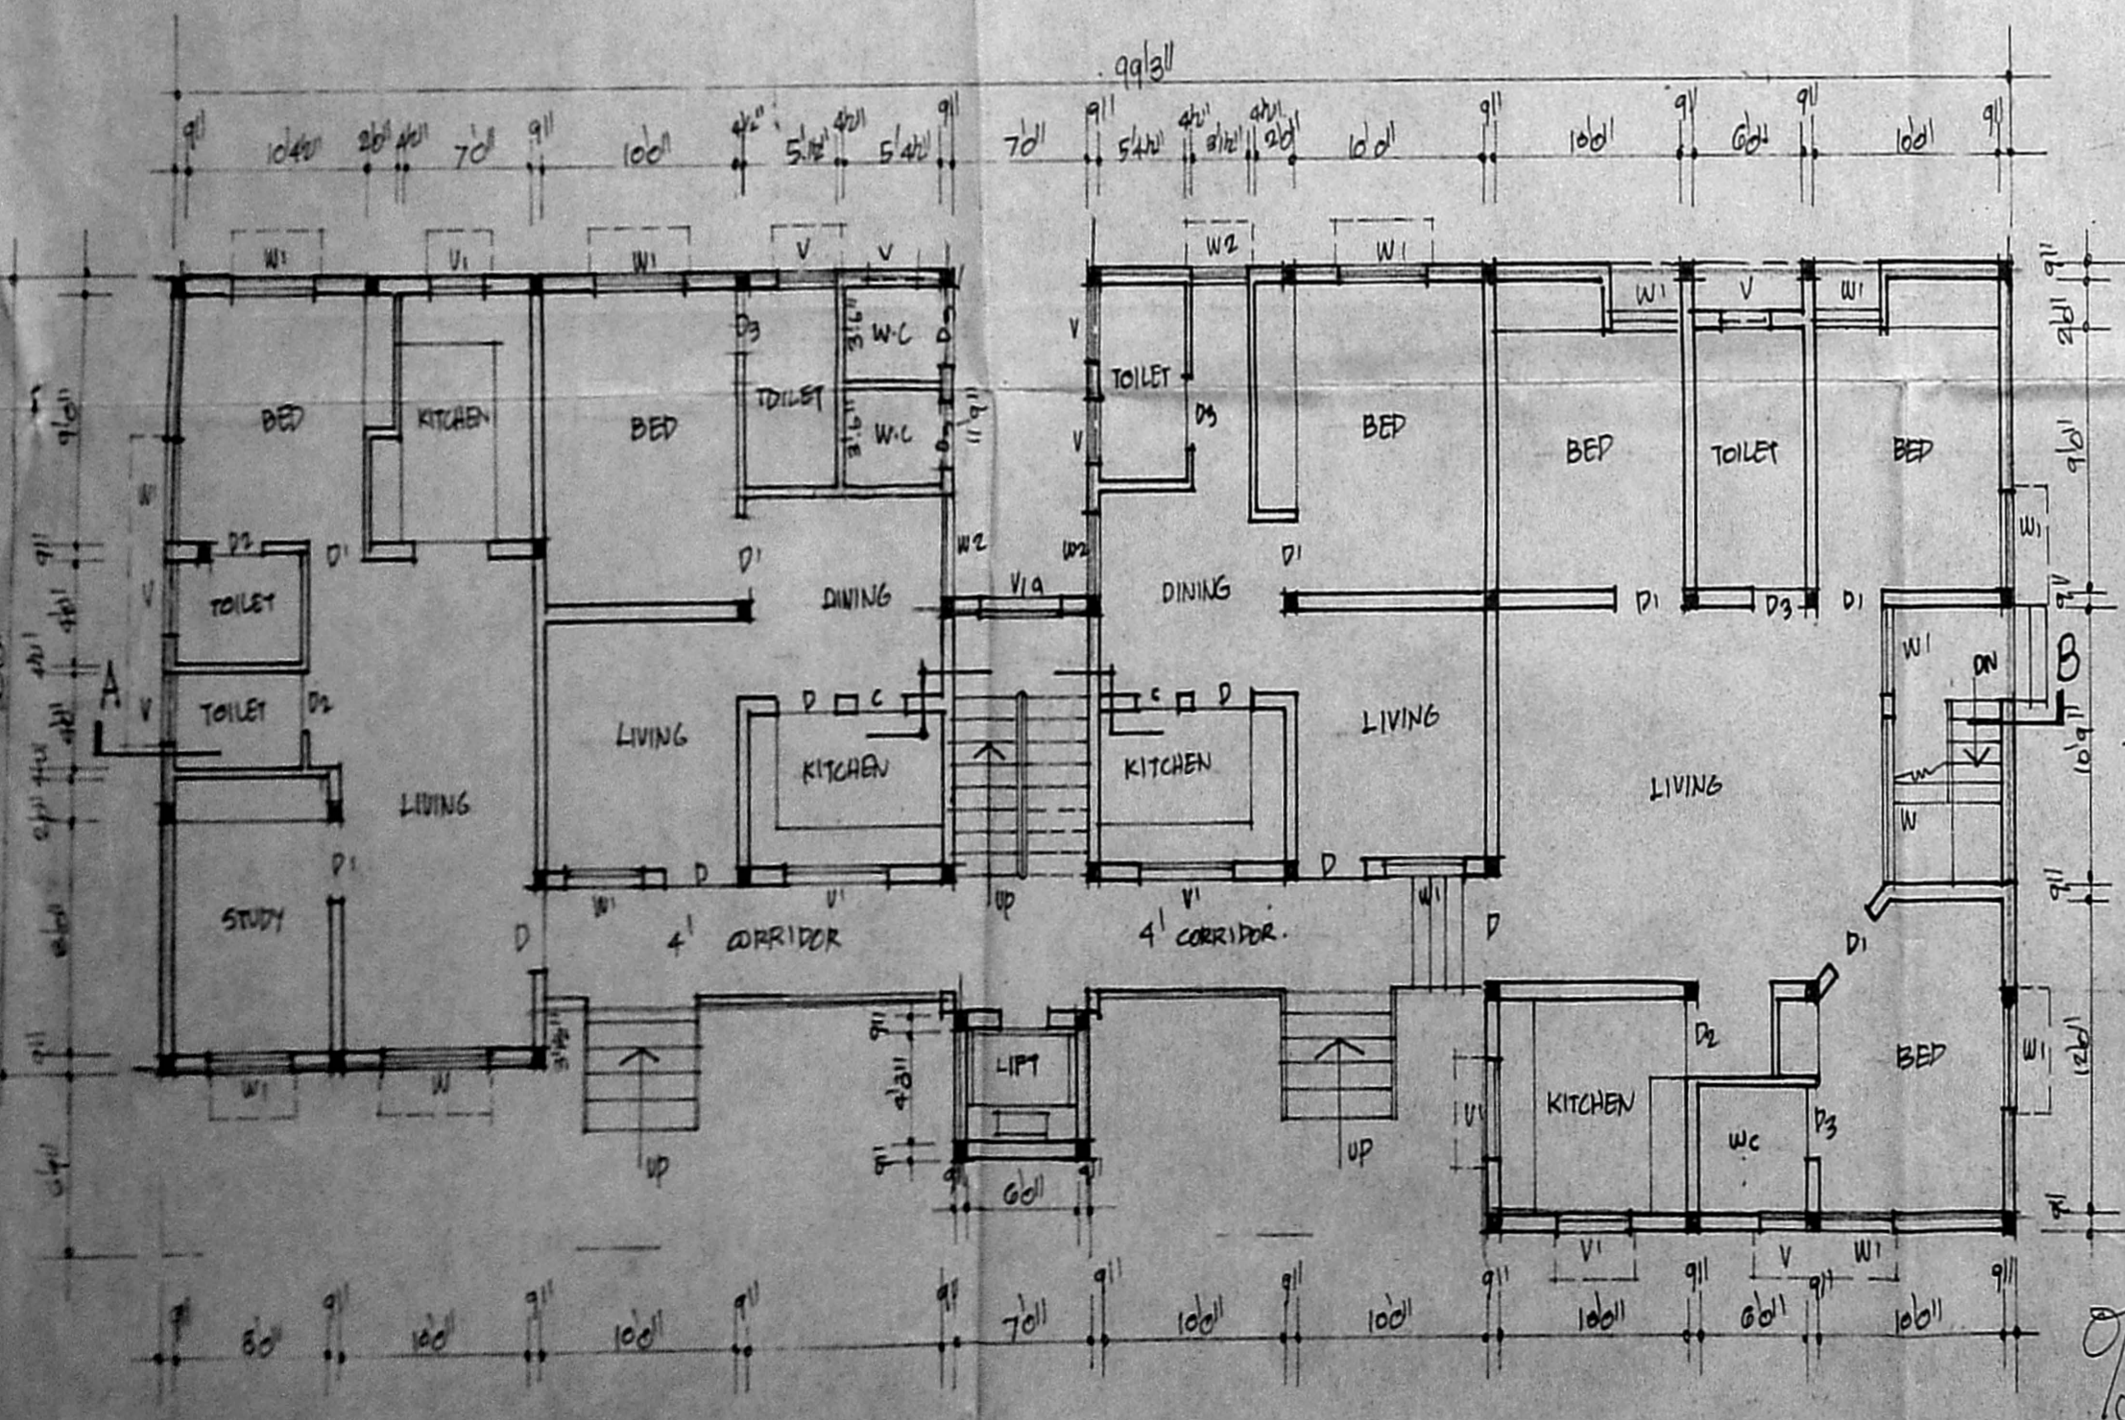


GROUND FLOOR PLAN.

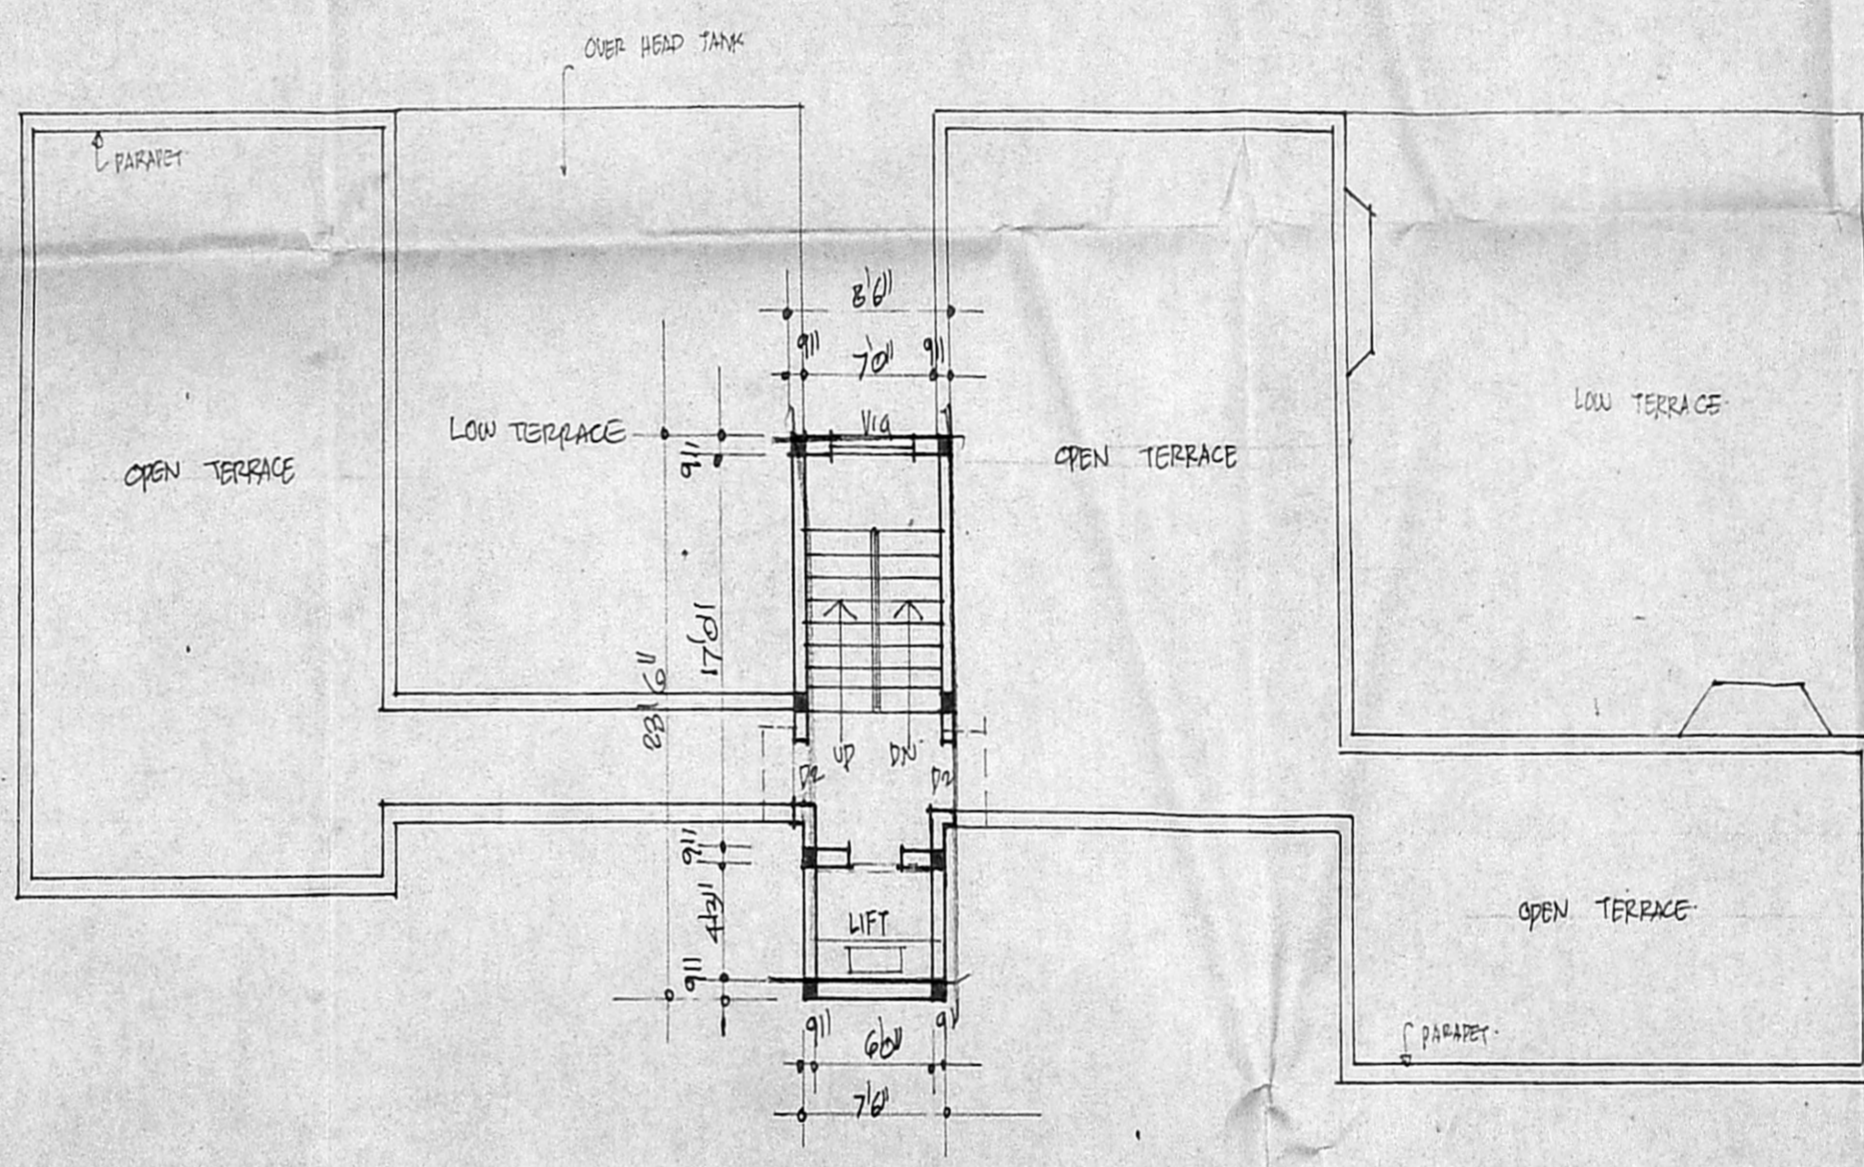


TERRACE PLAN.

B/15380/A7E/S3 R. 10/4/93

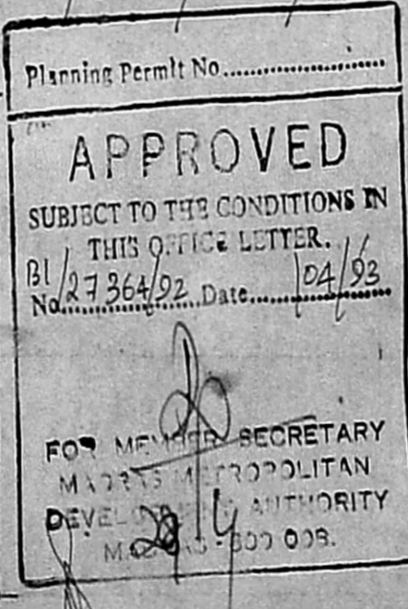


LIFT MACHINE ROOM.

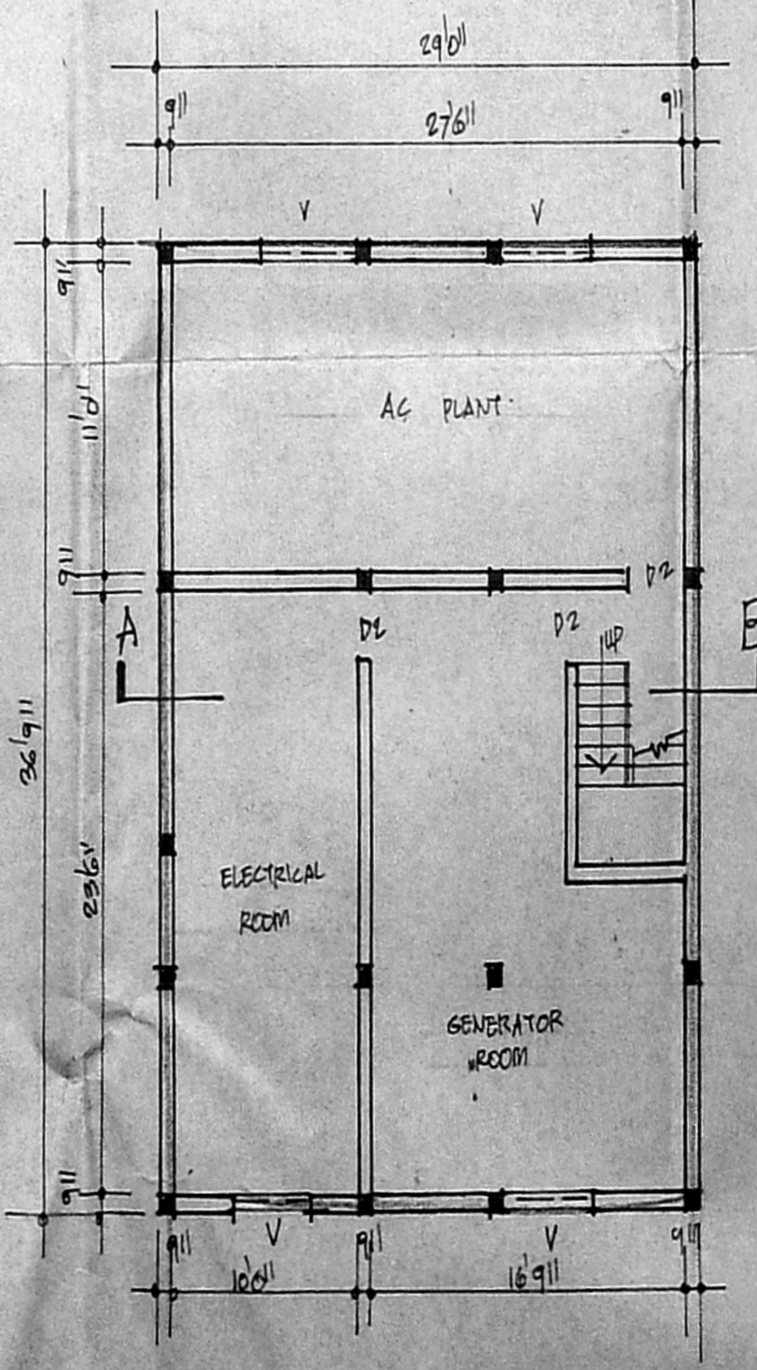


BASEMENT FLOOR PLAN.

B/15380/147 B. 02 R. 104/82


Planning Permit No.
APPROVED
 SUBJECT TO THE CONDITIONS IN
 THIS OFFICE LETTER.
 No. 27344/12 Date: 12/1/82
 FOR MEMBER SECRETARY
 MADRAS METROPOLITAN
 DEVELOPMENT AUTHORITY
 MADRAS - 600 008.

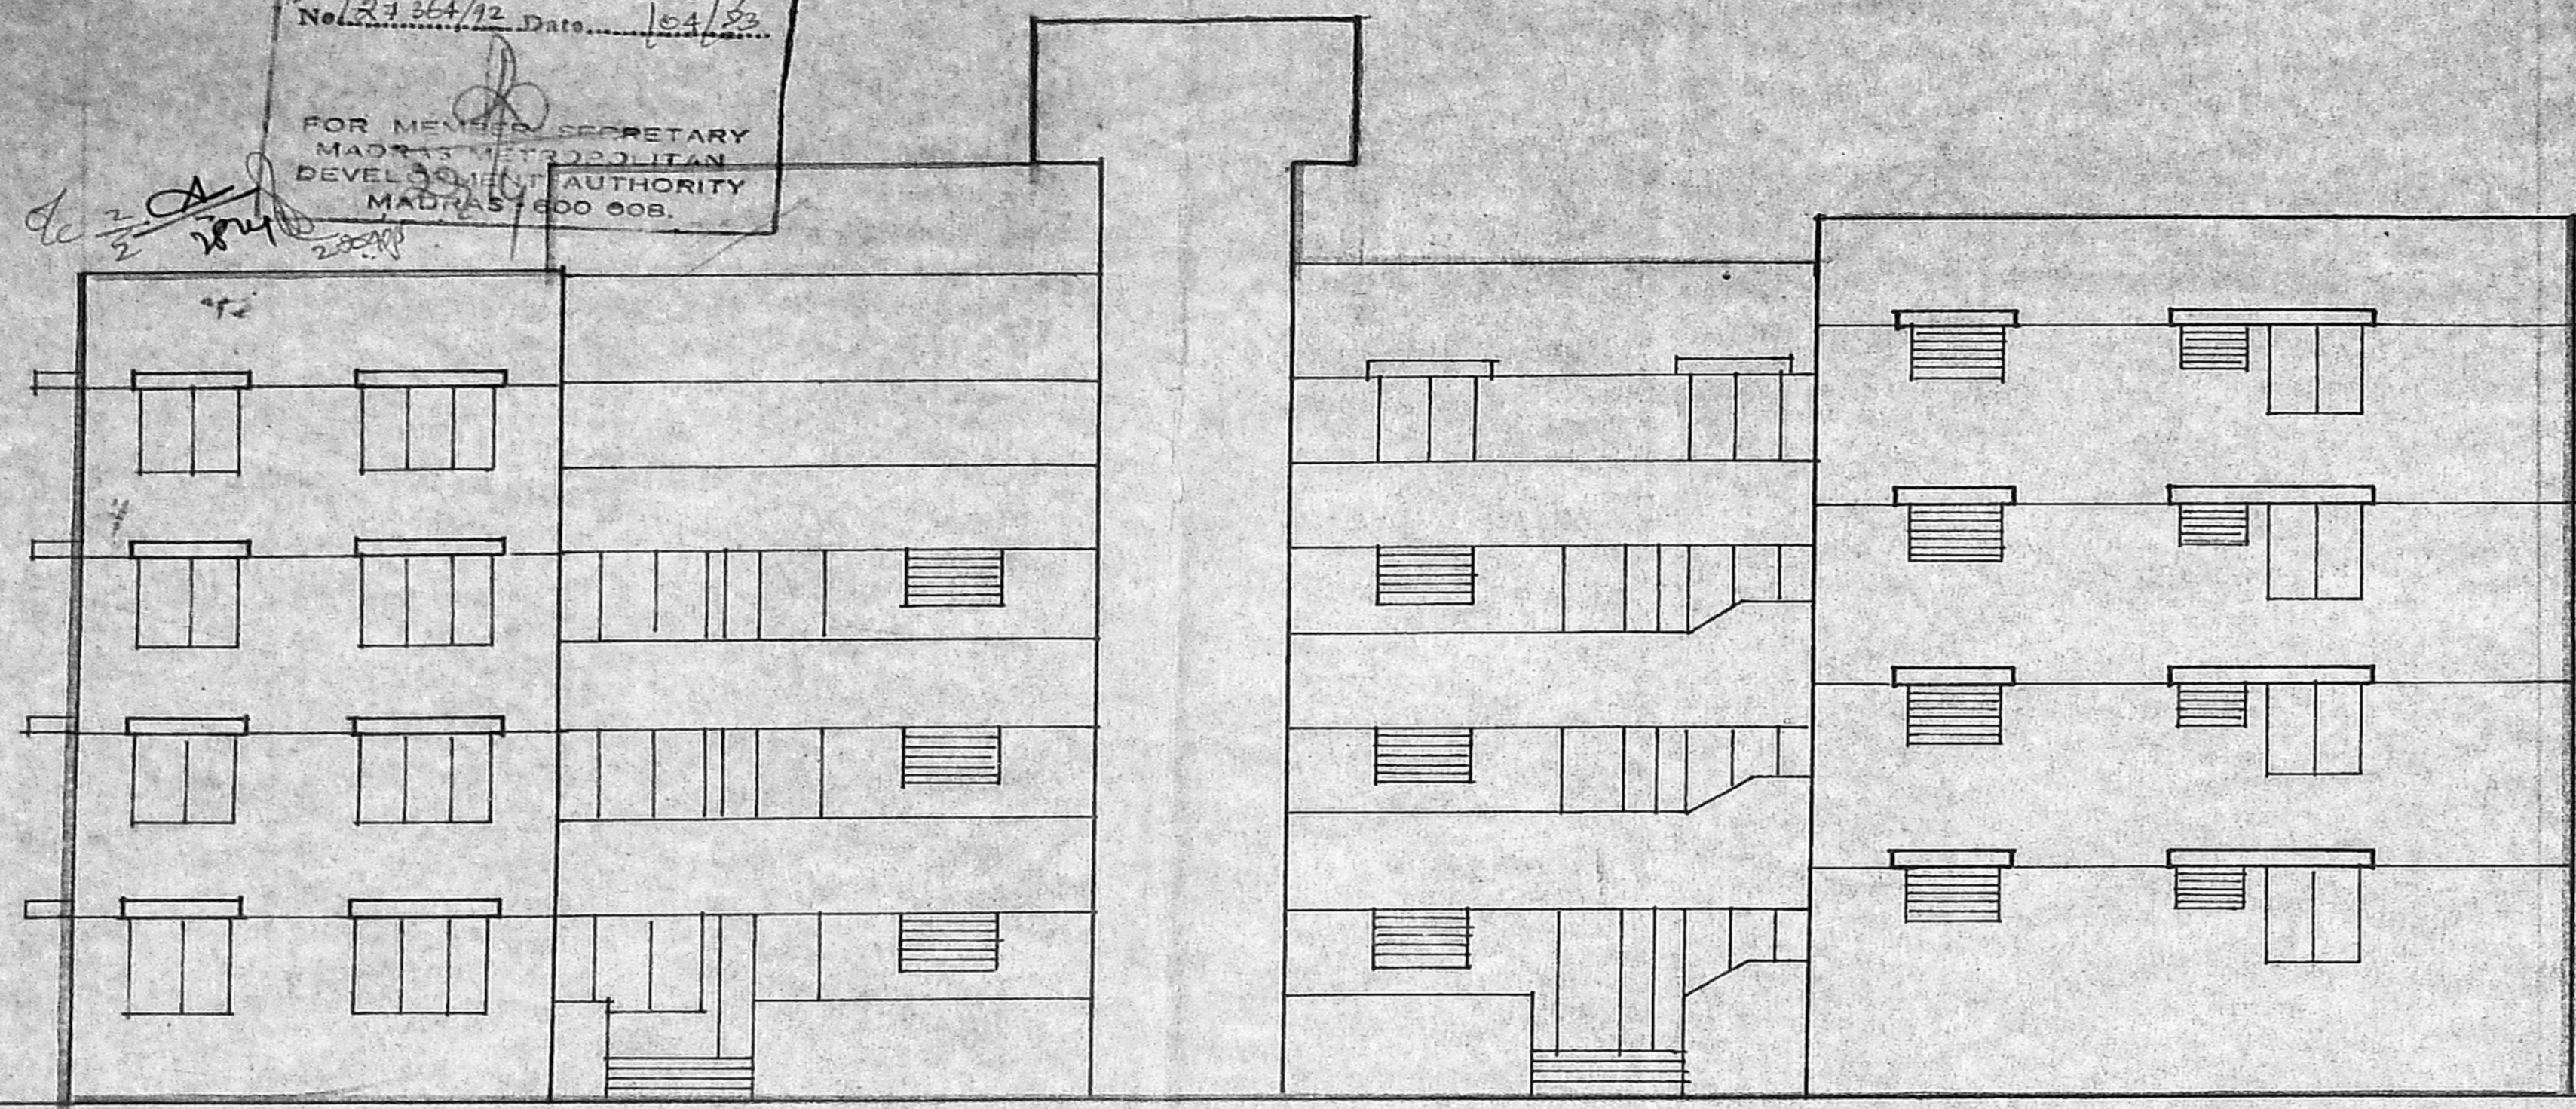


ELEVATION

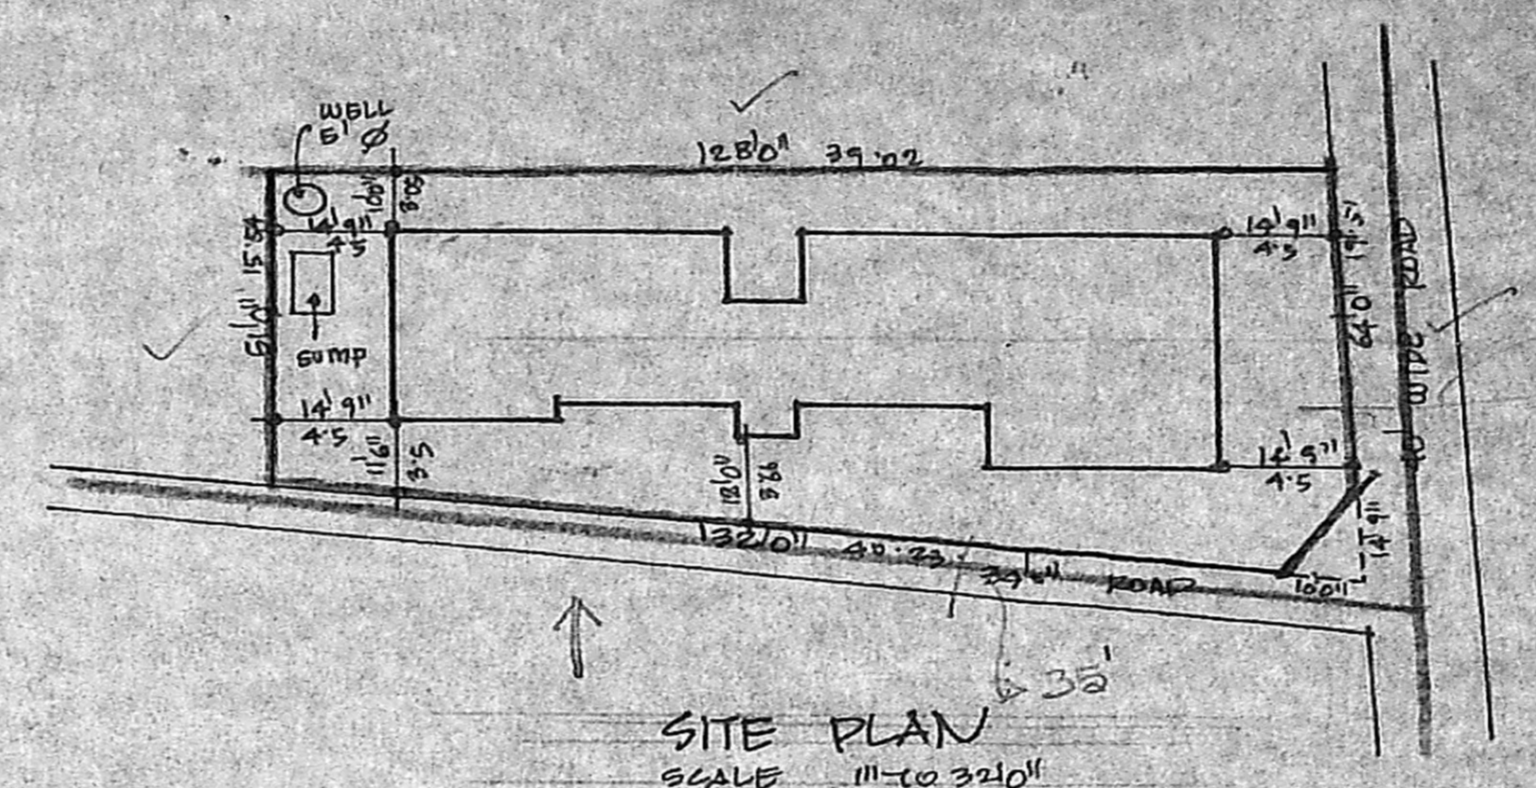


SITE PLAN
SCALE 1/16" = 1'-0"

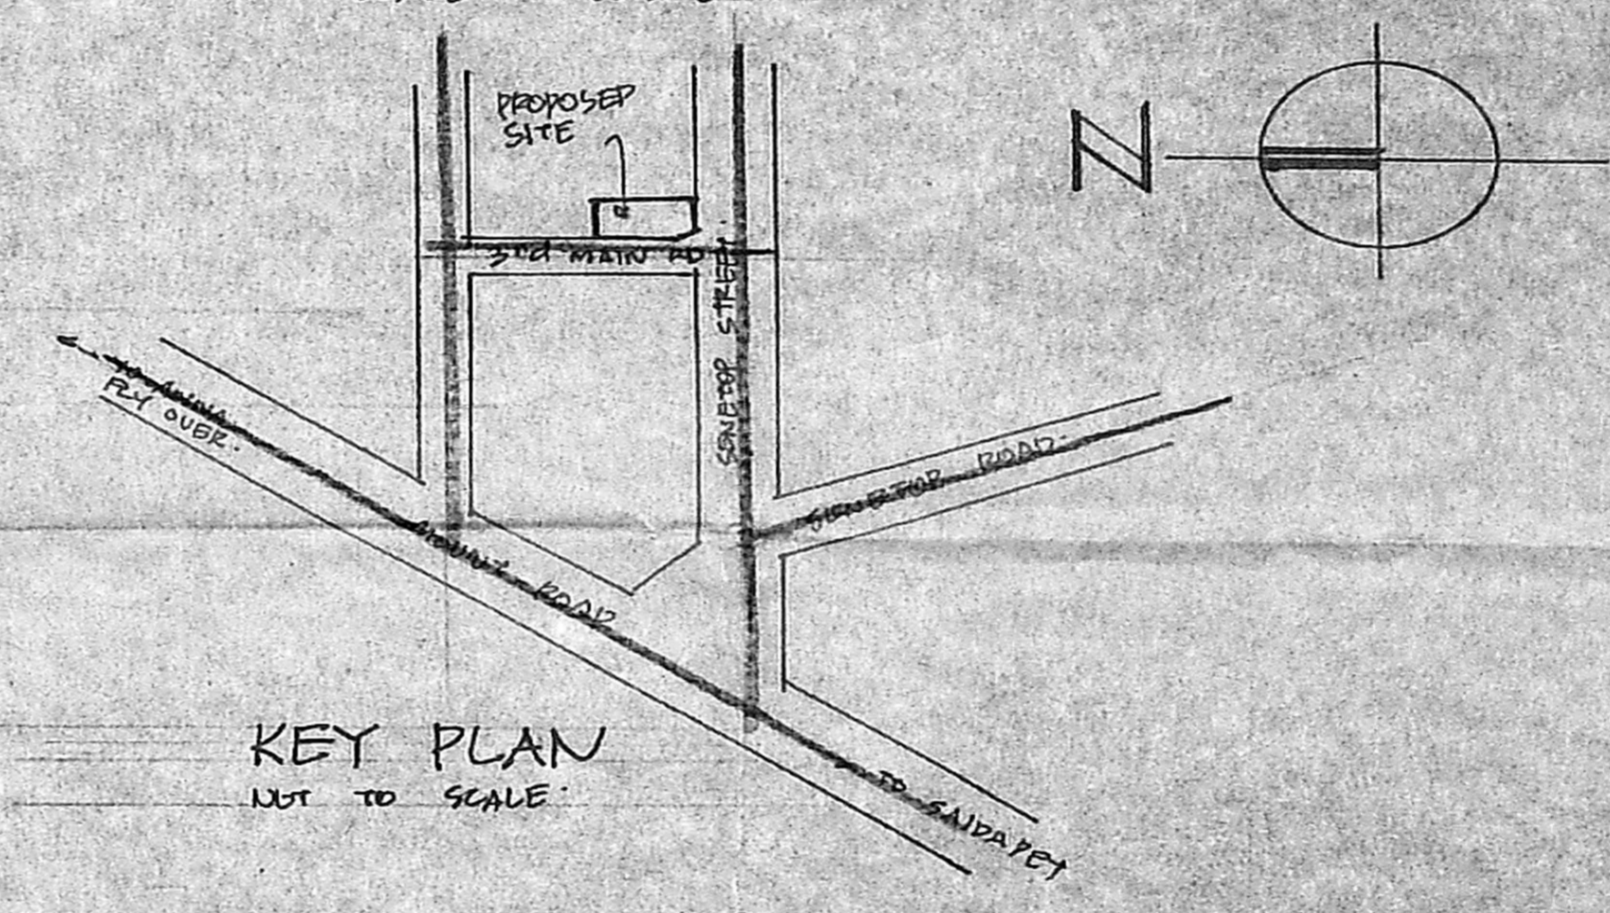

KEY PLAN
NOT TO SCALE

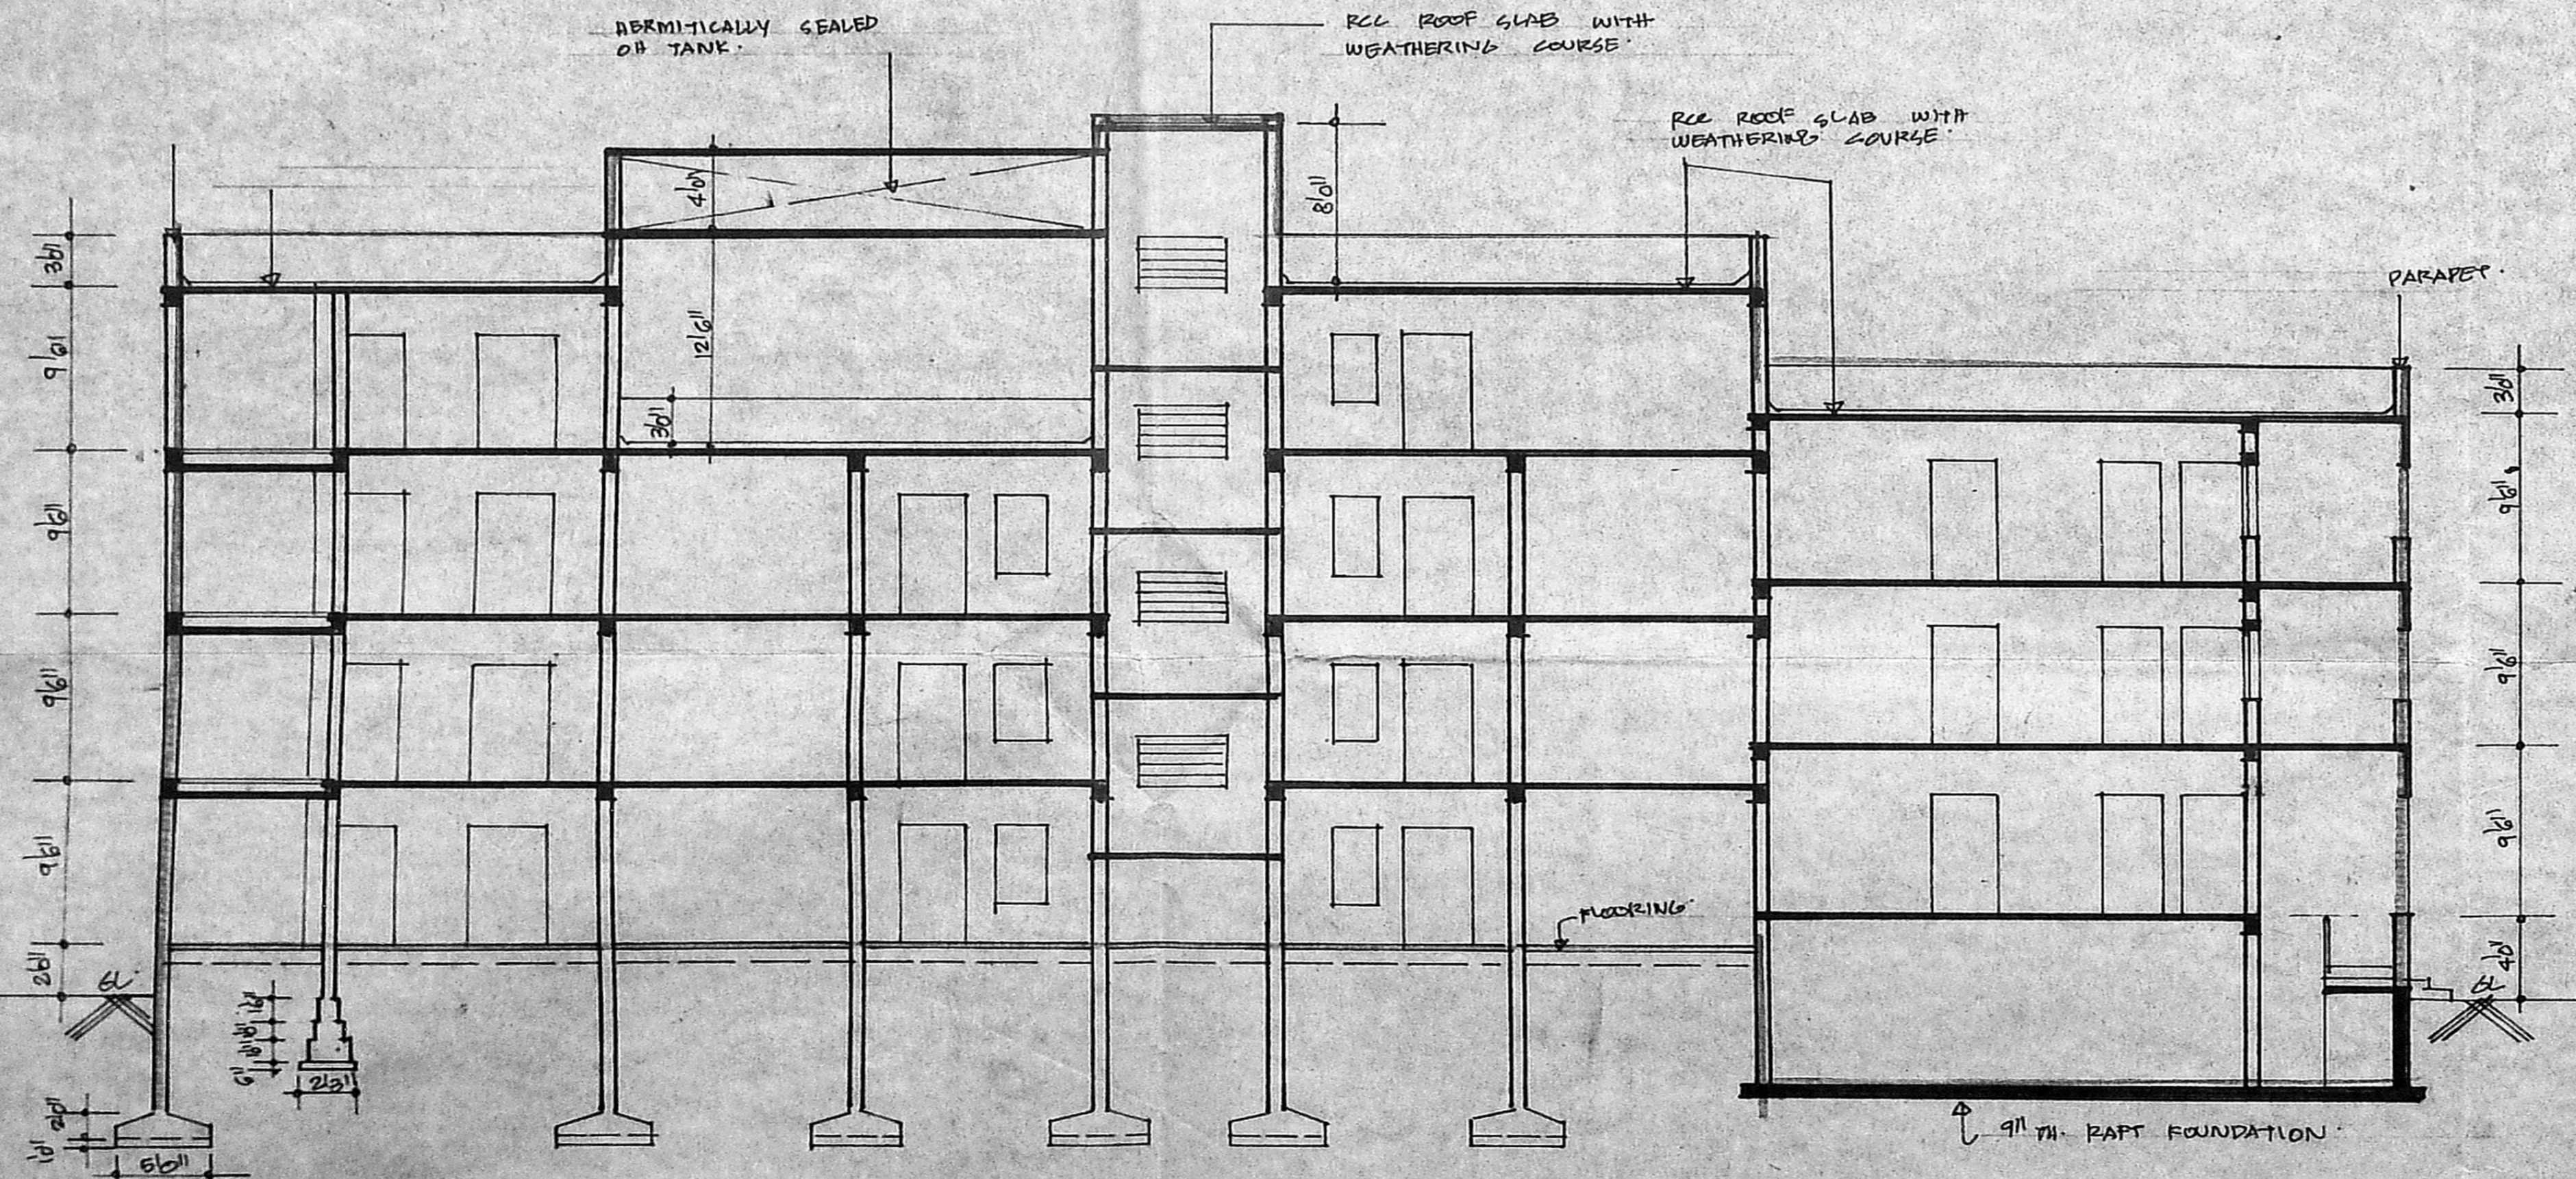

SECTION AT A-A

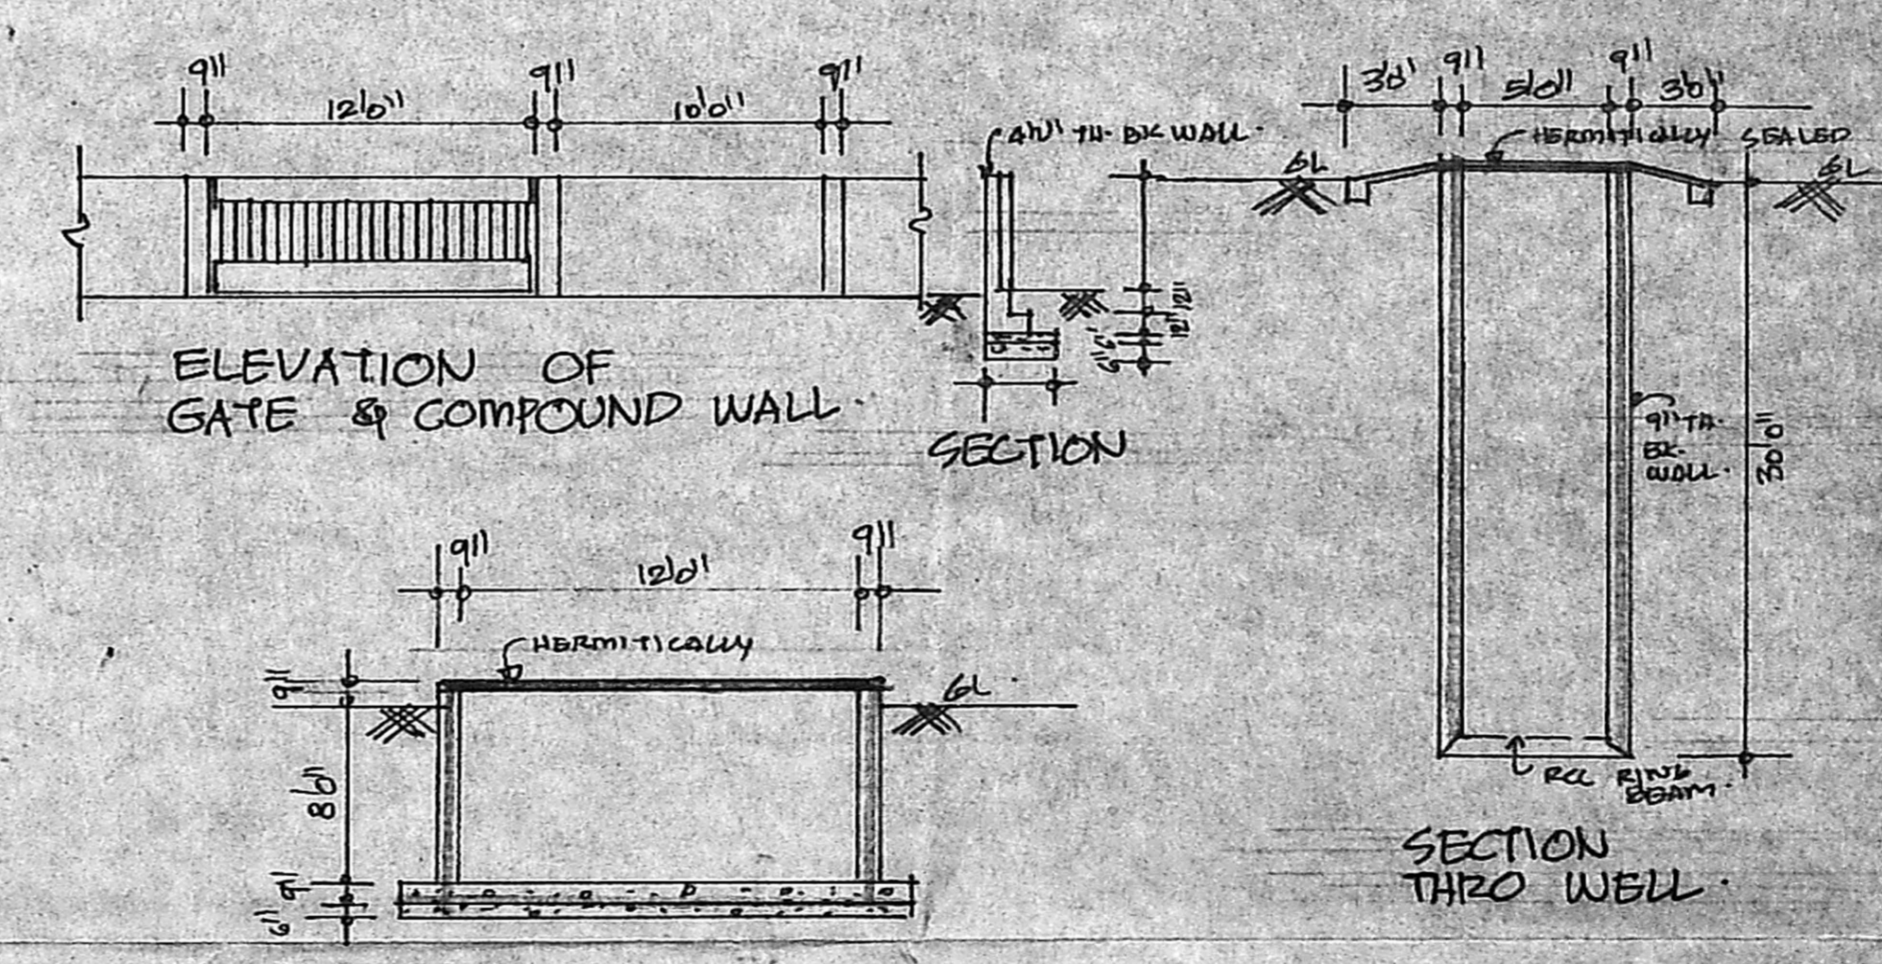

ELEVATION OF GATE & COMPOUND WALL

SECTION THRO UG SUMP

SECTION THRO WELL

SCHEDULE OF JOINERY 7/2

D	DOORS	3'6" x 7'0"
D1	"	3'6" x 7'0"
D2	"	3'6" x 7'0"
W	WINDOWS	6'0" x 4'6"
W1	"	4'6" x 4'6"
W2	"	3'6" x 4'6"
W3	"	3'6" x 4'6"
AREA DETAILS

TOTAL PLOT AREA	B
BASEMENT FLOOR AREA	C
GROUND FLOOR AREA	B
FIRST FLOOR AREA	B
SECOND FLOOR AREA	C
THIRD FLOOR AREA	C

COVERAGE :
 FSI :

COLOUR INDEX

PROPOSED	---
ROADS	---
BOUNDARY	---
EXISTINGS	---

REVISED PLAN IN
 DOOR NO 16 R.S NO 3754/82
 BLOCK NO 74 AT
 CENOTAPH I ST STREET
 JEXNAMPET MADRAS

PREVIOUS SANCTIONED PERMIT NO
 LP NO B/15380/147
 DE 12-8-82

SCALE 1/16" = 1'-0"

MM

S. DURAI PANDIAN
 S. DURAI PANDIAN
 8-B, A.M.E. BLDG. FULL ARCH.
 Chartered Engineer, Valuer, Industrial Consultant
 & Licensed Architect, Temple Road,
 LICENSURE SURVEYOR, Corporation of Madras,
 47, Sri Venkateswara Street, Chennai - 600 010,
 Kumbakonam Colony, Extn.
 MADRAS - 600 010.
 LICENSED SURVEYOR