



B/15351/118 B/93 et. 104/93
 Planning Permit No.
APPROVED
 SUBJECT TO THE CONDITIONS IN
 THIS OFFICE LETTER.
 No. 28118/92 Date 10/4/92
 FOR MEMBER SECRETARY
 MADRAS METROPOLITAN
 DEVELOPMENT AUTHORITY
 MADRAS - 600 008.

FRONT ELEVATION

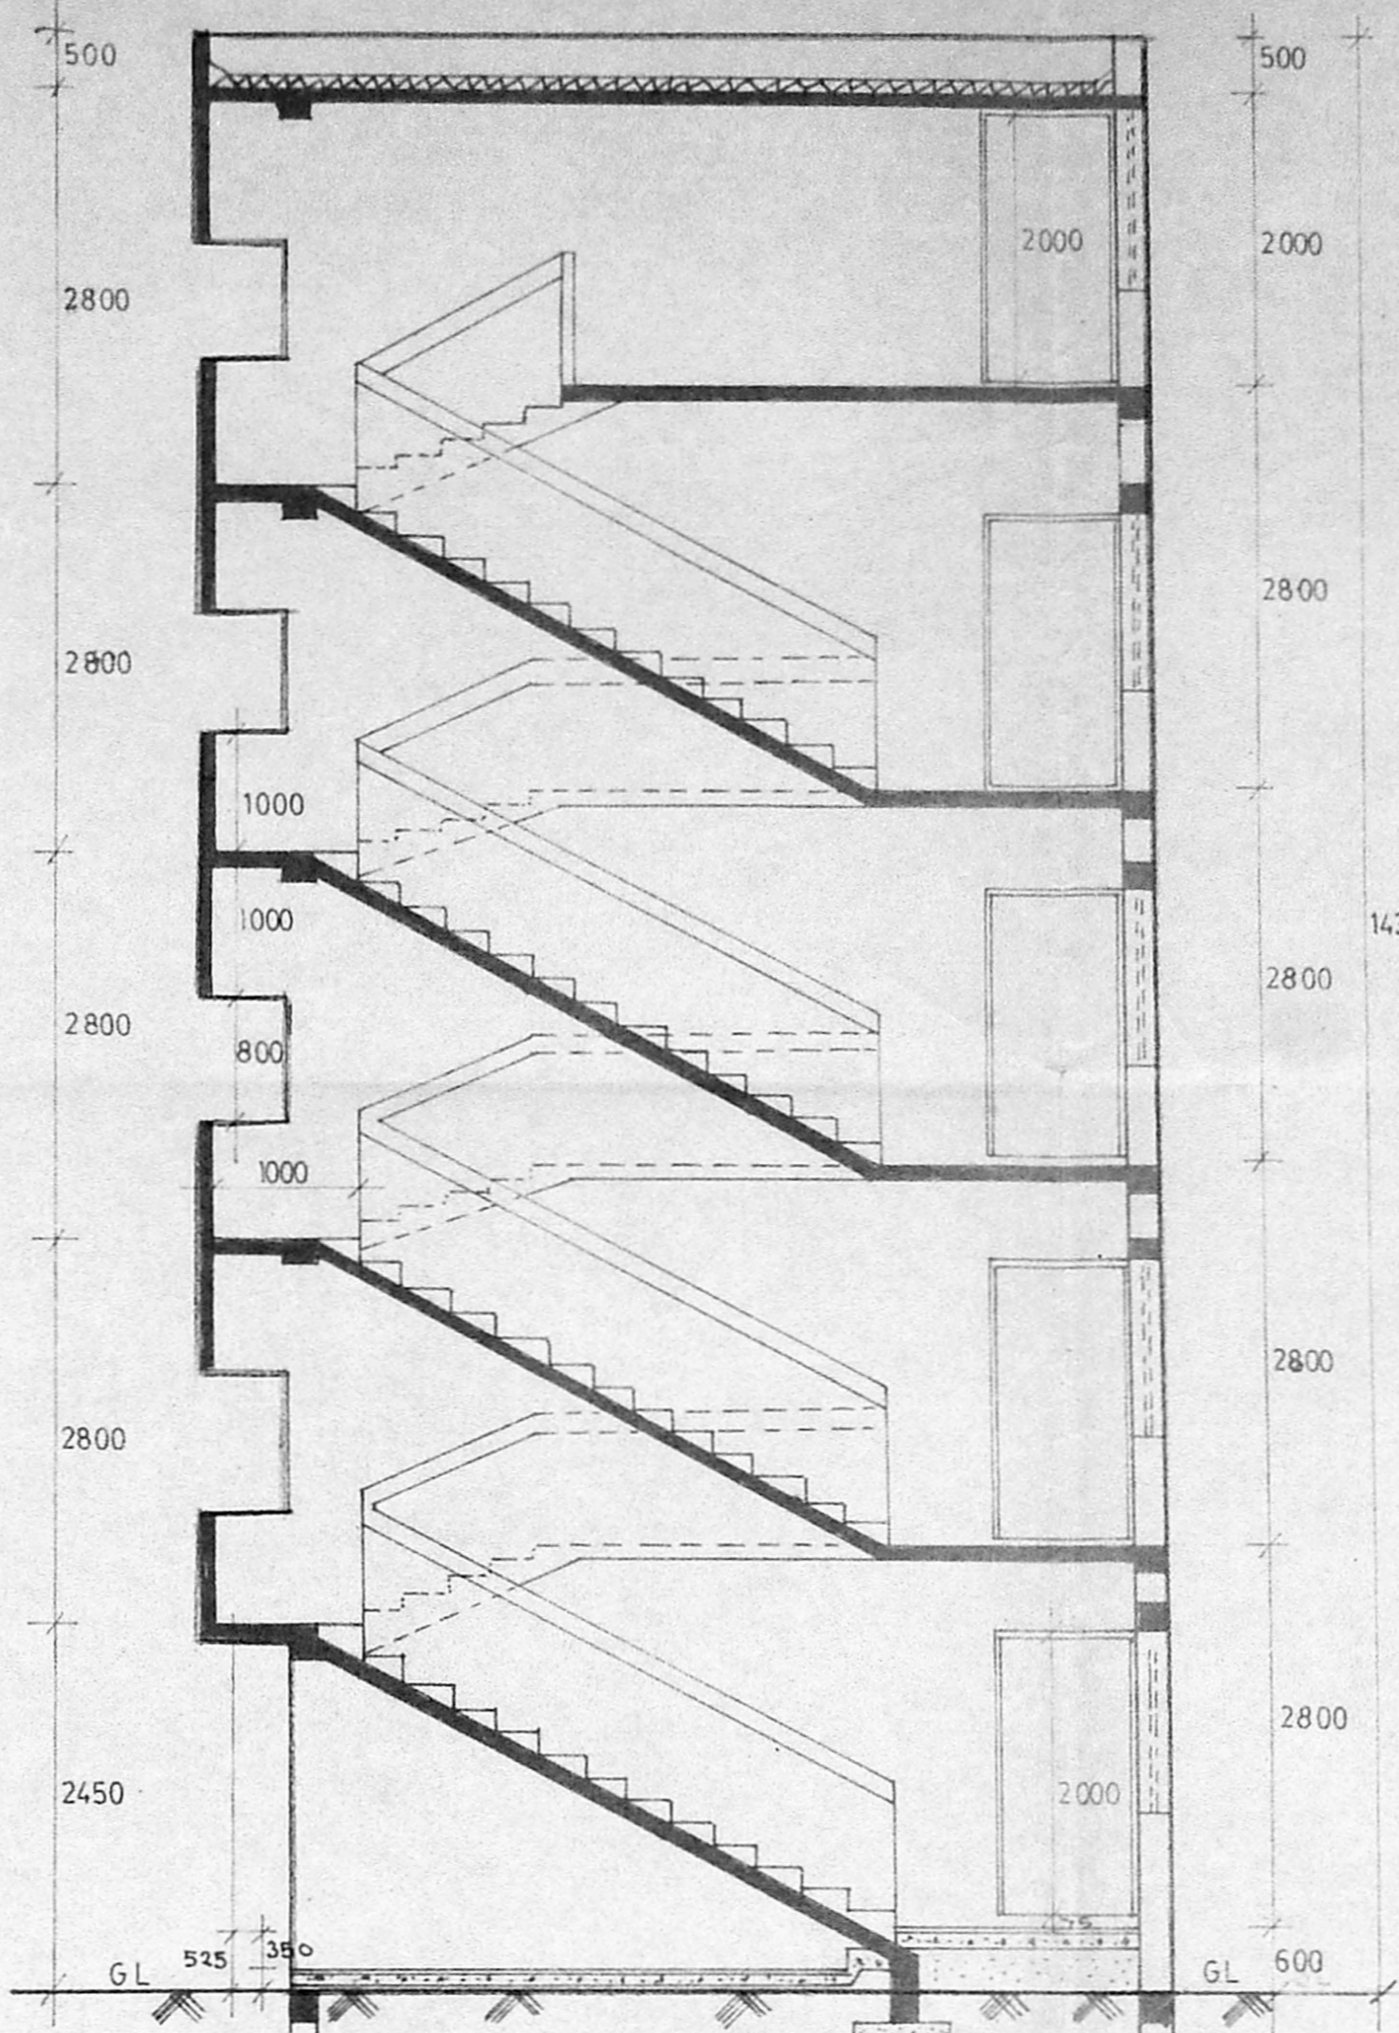

SECTION ON AA

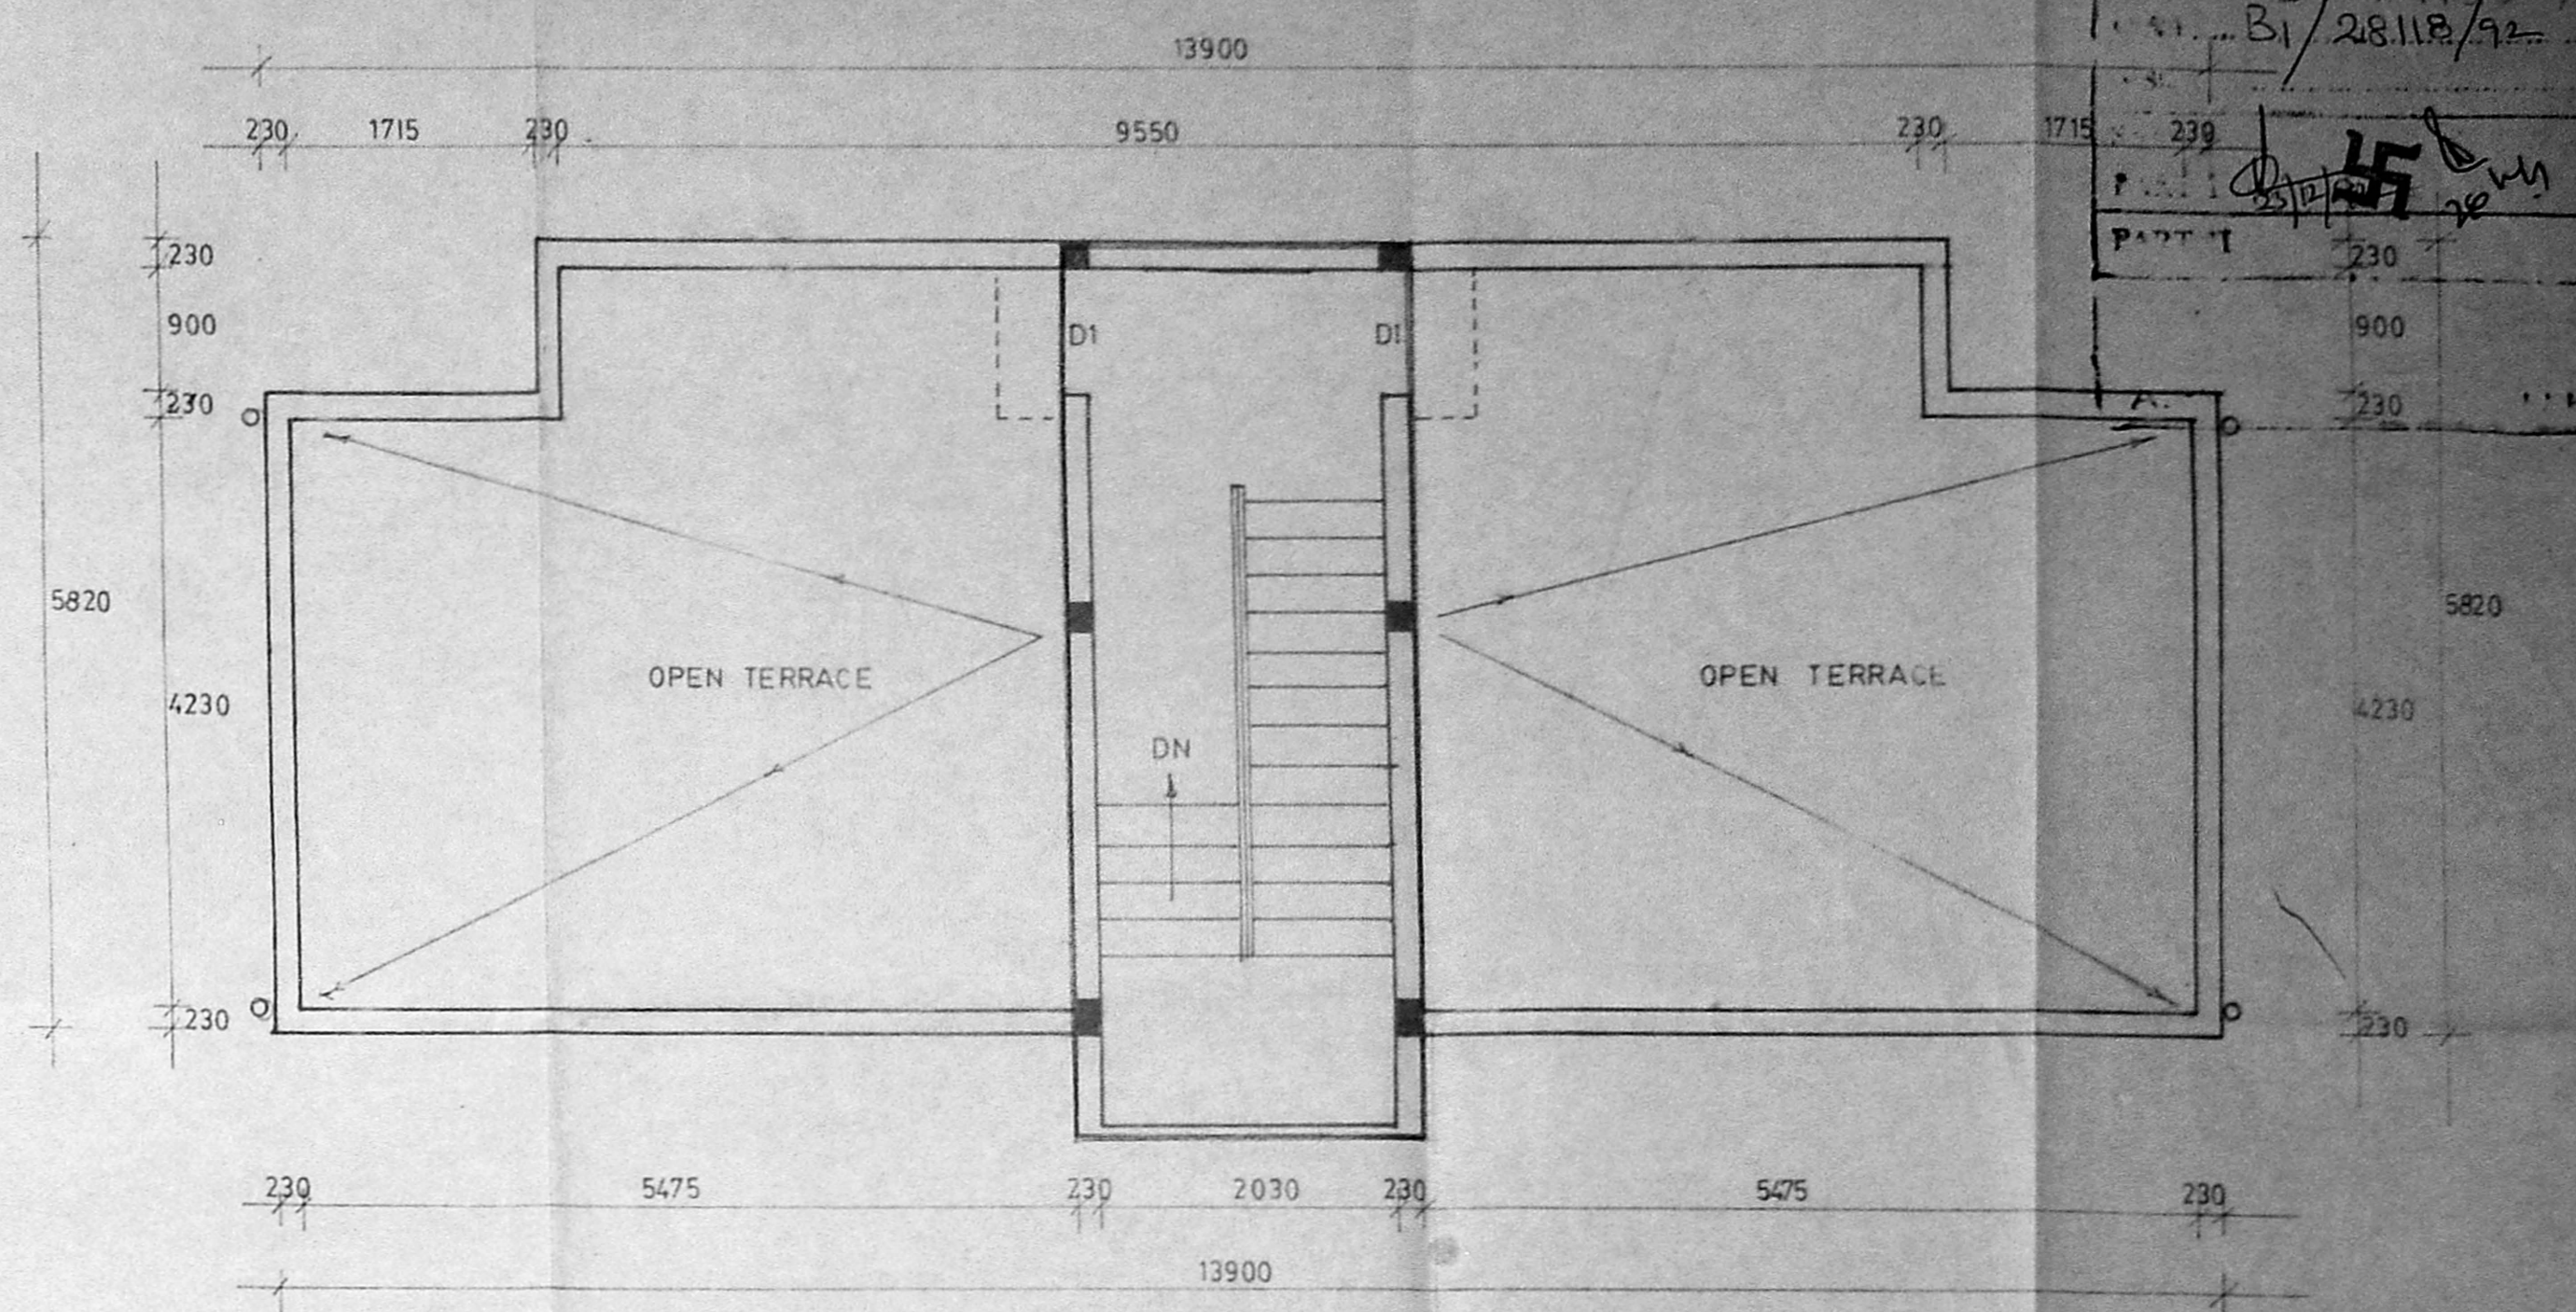


TERRACE PLAN


NOTE:
 1. ALL DIMENSIONS ARE IN MM
 2. PLINTH AREA GROUND FLOOR 76.35 Sq.M
 3. FIRST FLOOR 76.35 Sq.M
 4. PER UNIT 38.18 Sq.M
 5. EXCLUDING STAIRS 32.30 Sq.M
 6. OF STAIR/UNIT 5.88 Sq.M

SCHEDULE OF JOINERY

D1 DOOR	900 X 2000
D2 DOOR	700 X 2000
W2 WINDOW	900 X 1200
W3 WINDOW	600 X 900
J JALY	900 X 600

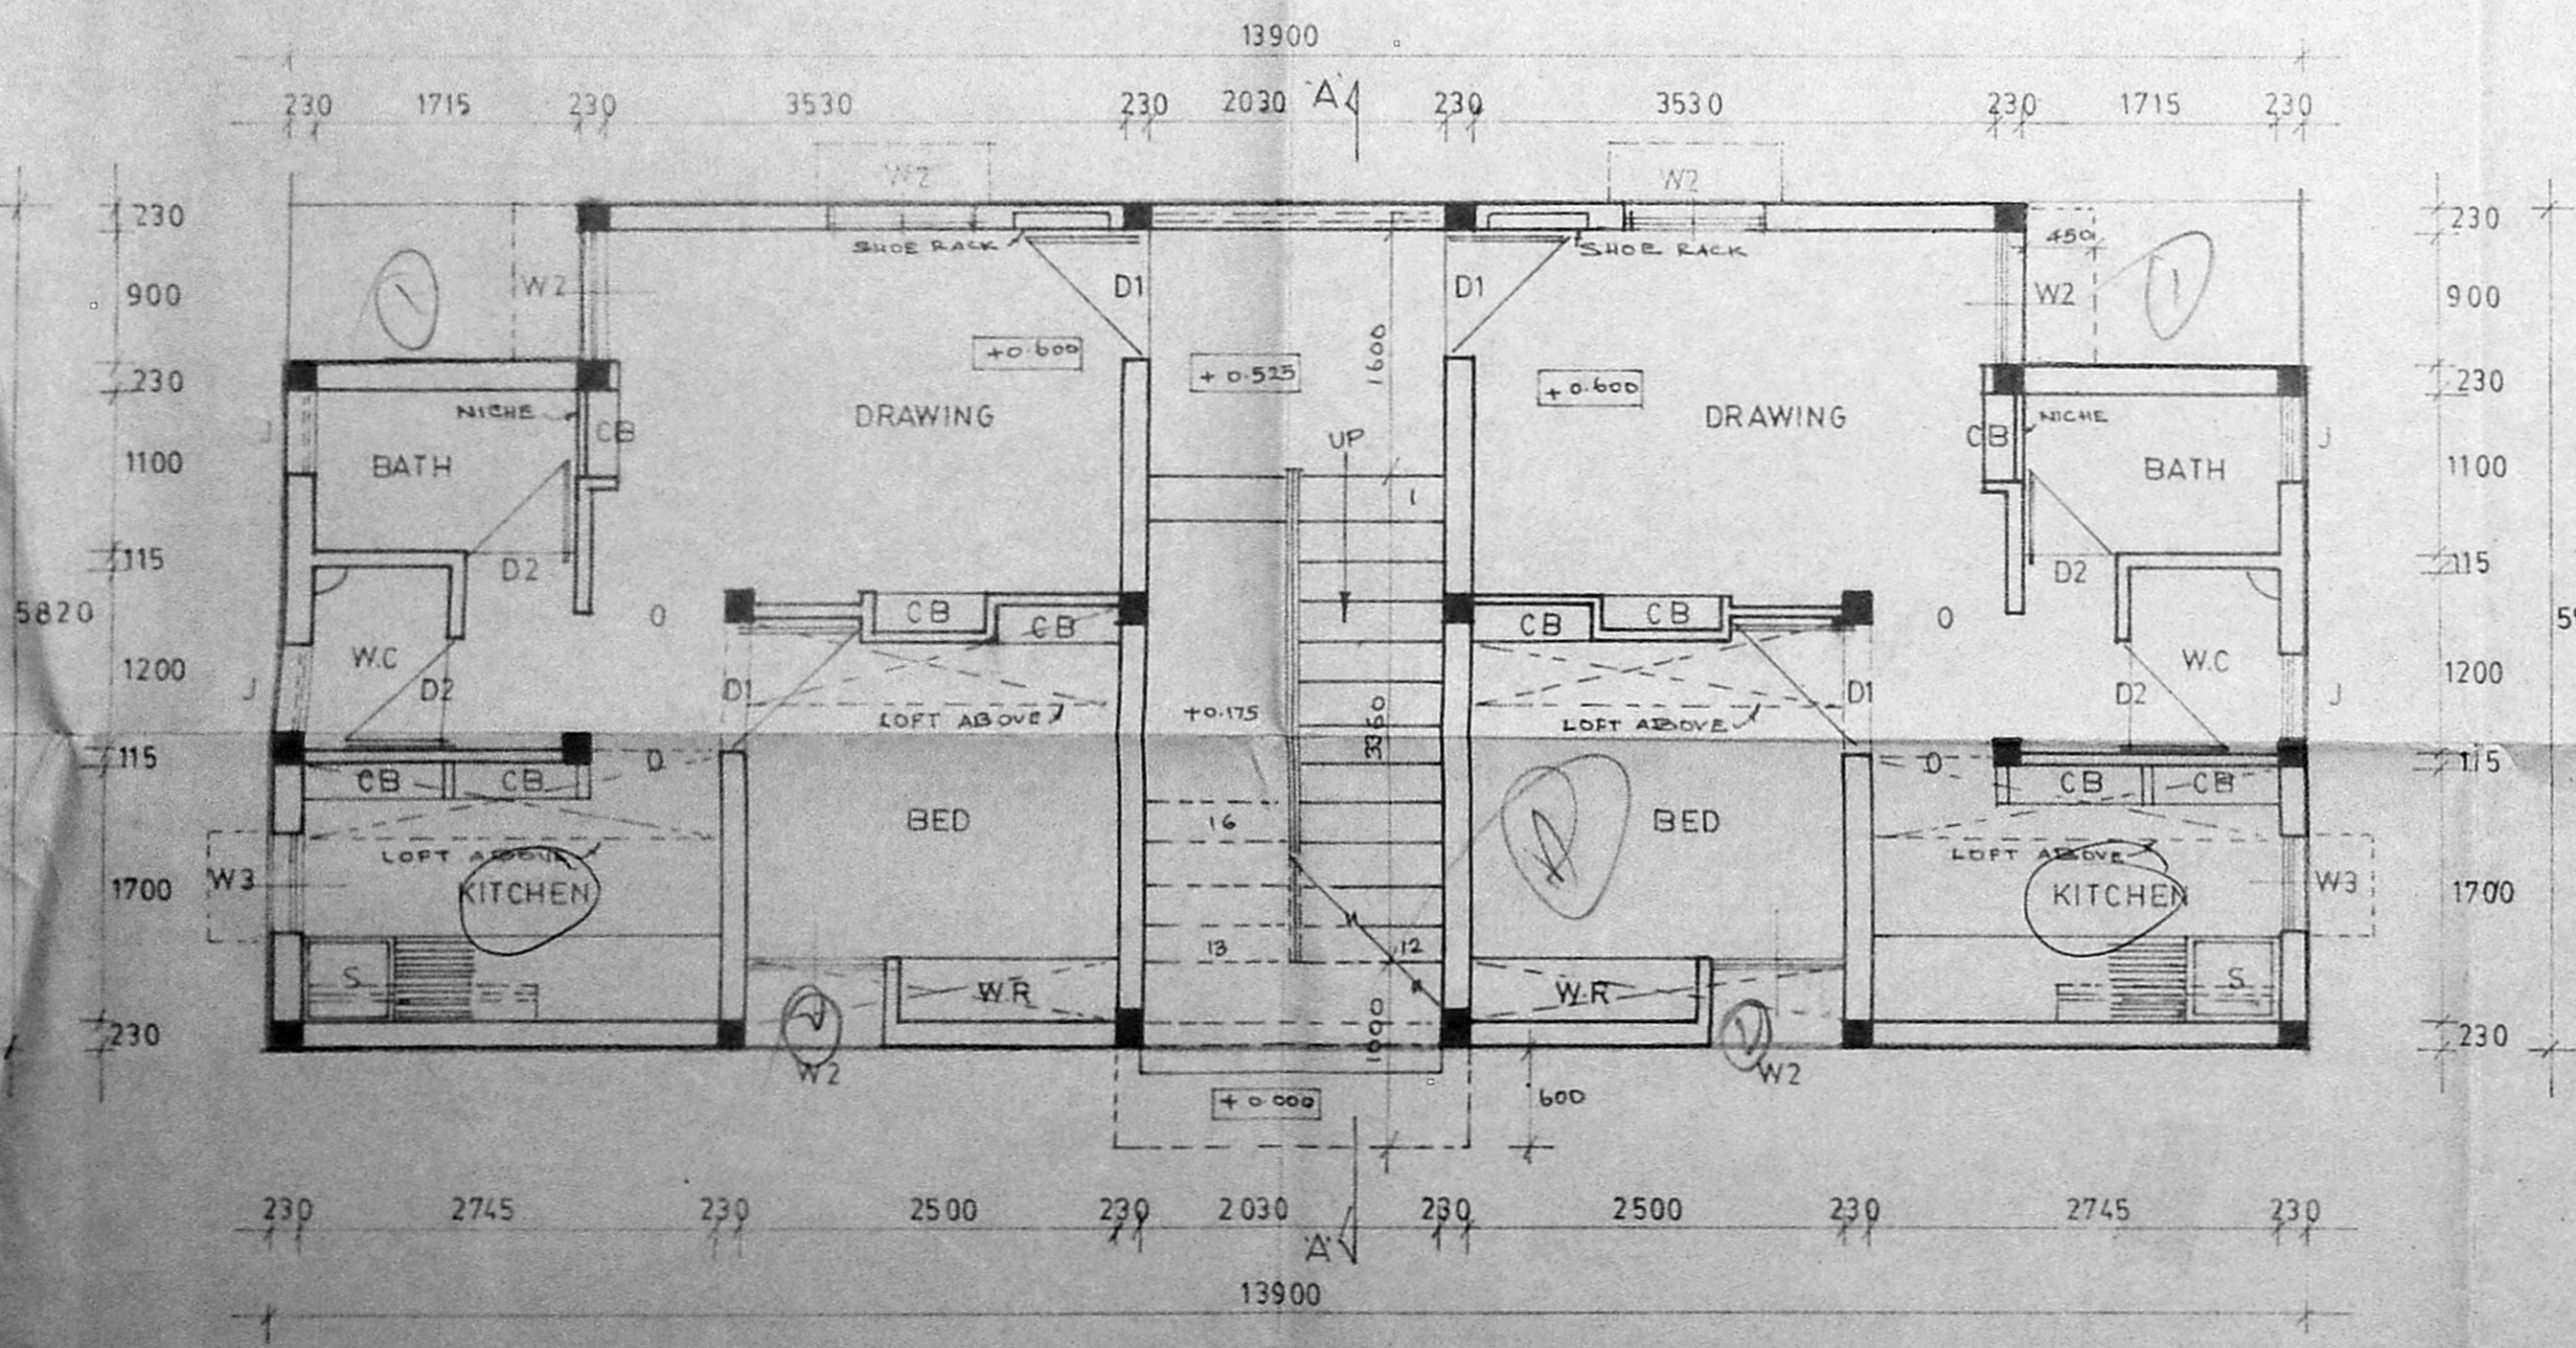

GROUND FLOOR PLAN

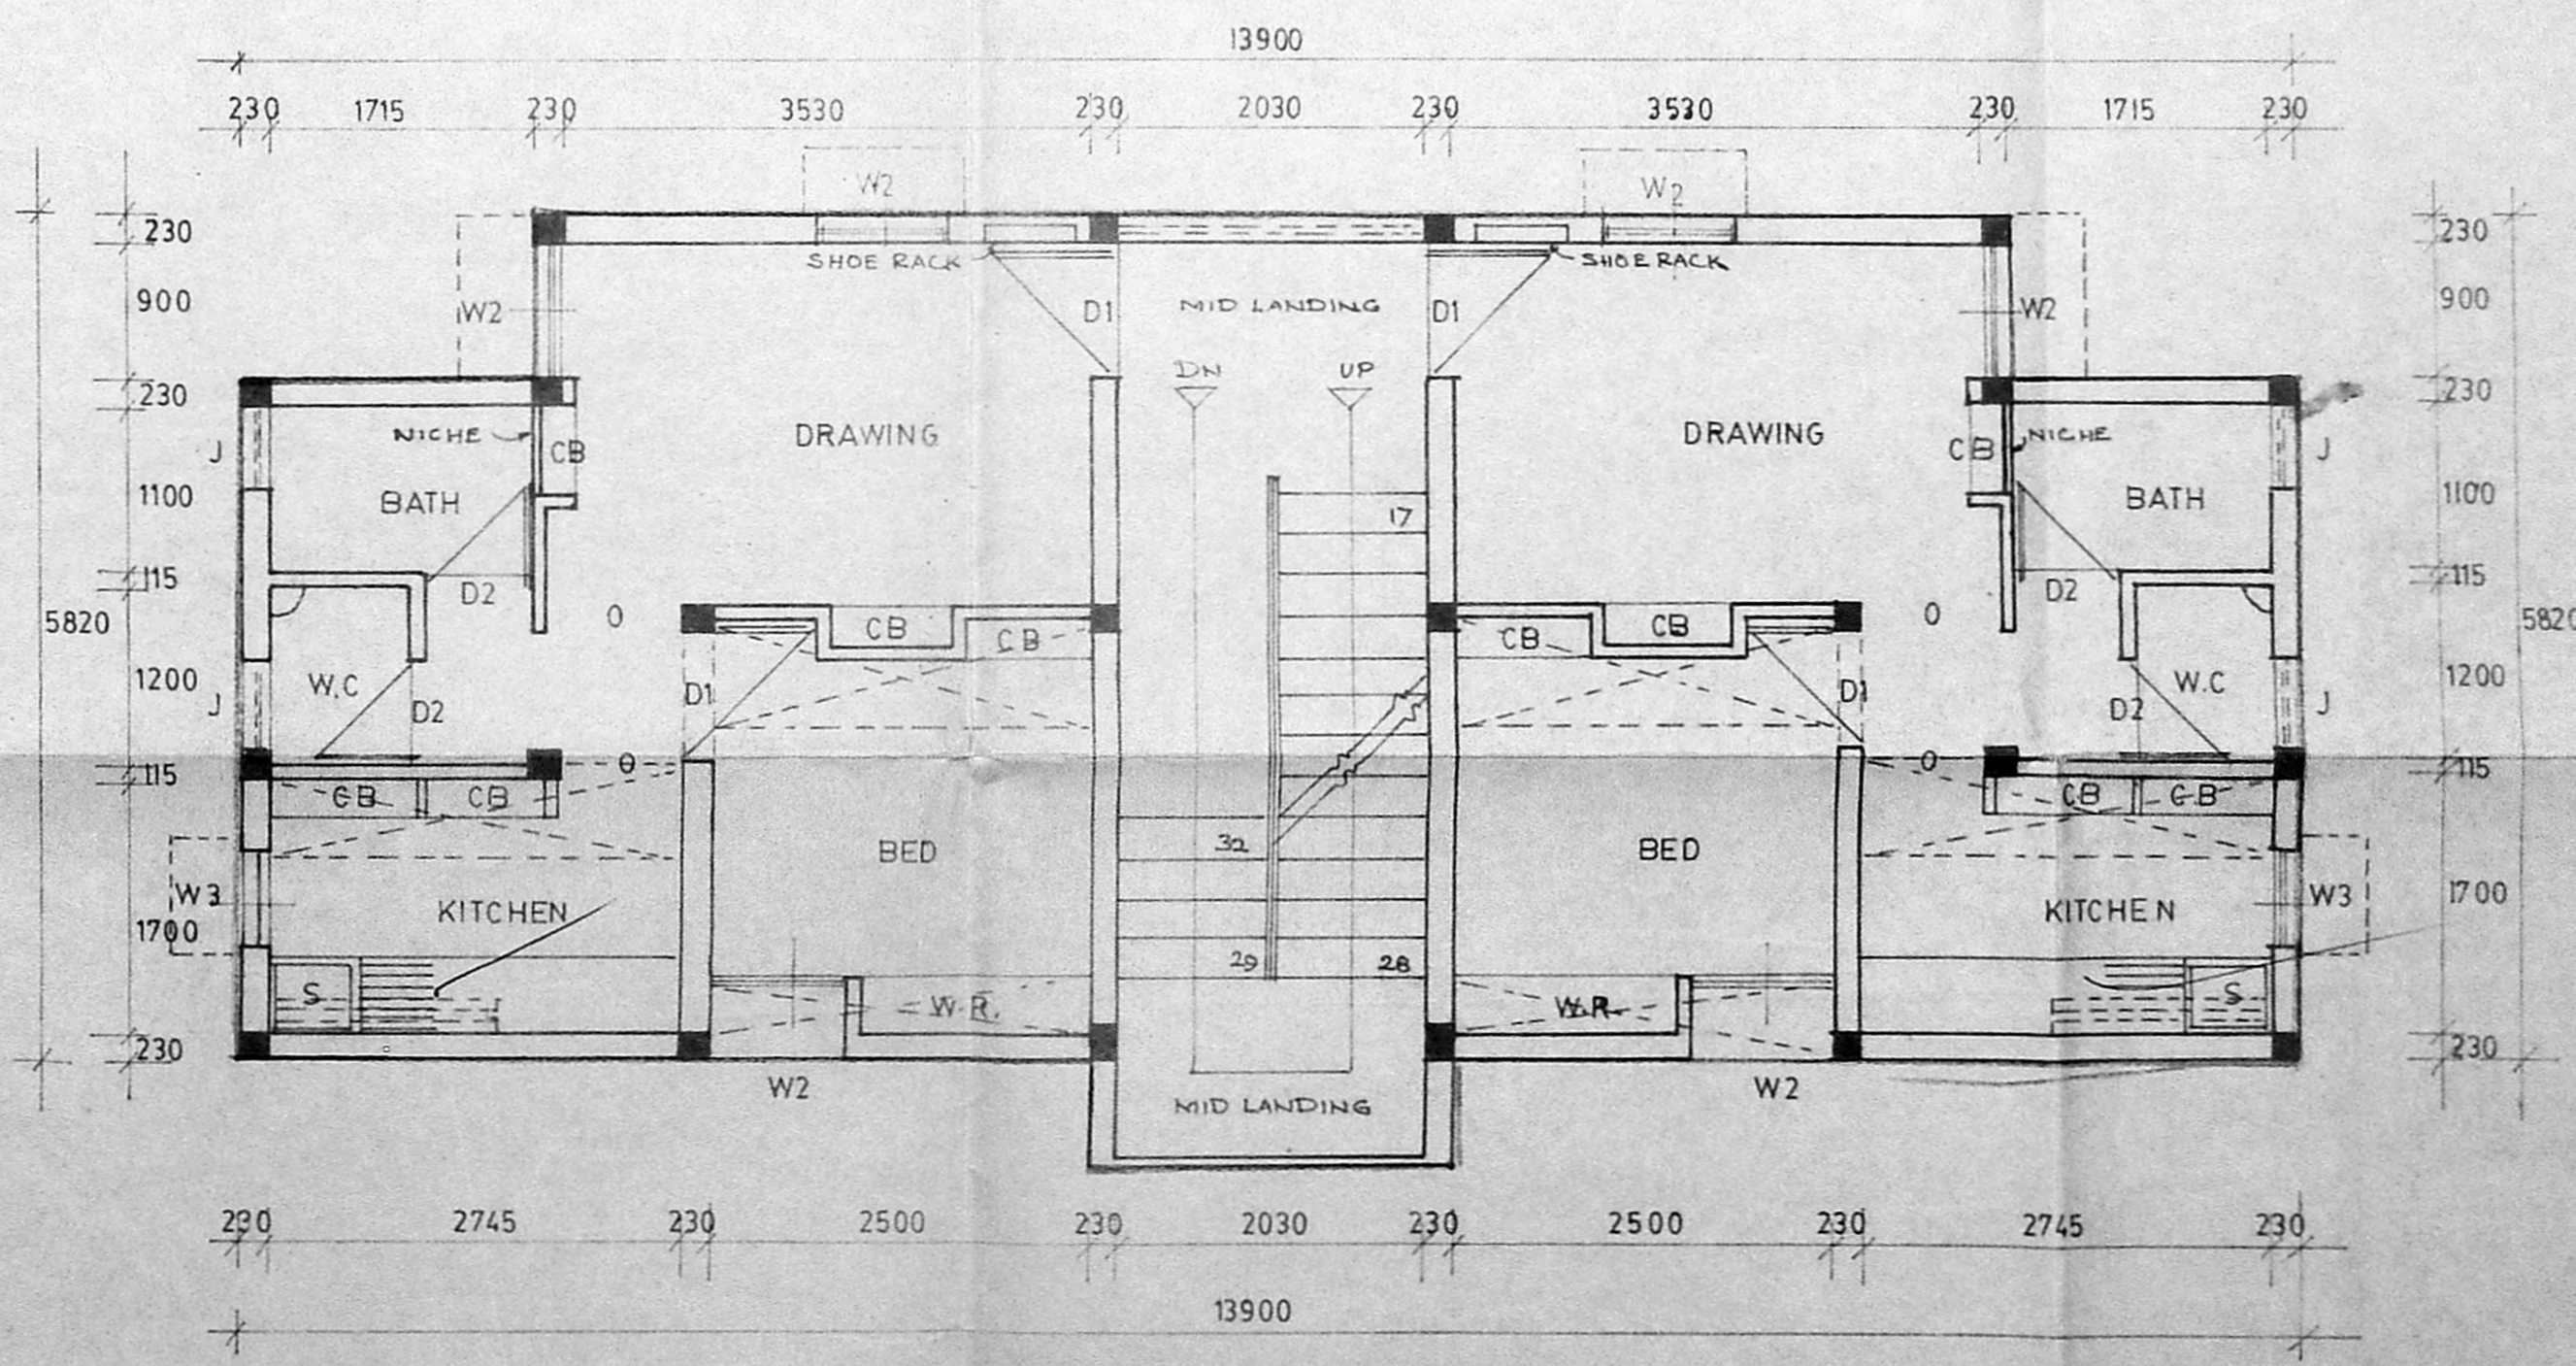

FIRST AND TYPICAL FLOOR PLAN

TAMILNADU POLICE HOUSING CORPORATION
 No. 1, WHITES ROAD, MADRAS 14

CONSTRUCTION OF
 QUARTERS FOR POLICE
 CONSTABLE AND
 HEAD CONSTABLE
 8 IN 1 BLOCK

SCALE 1:50

DATE 24/92

VILLAGE ROAD

