




ELEVATION

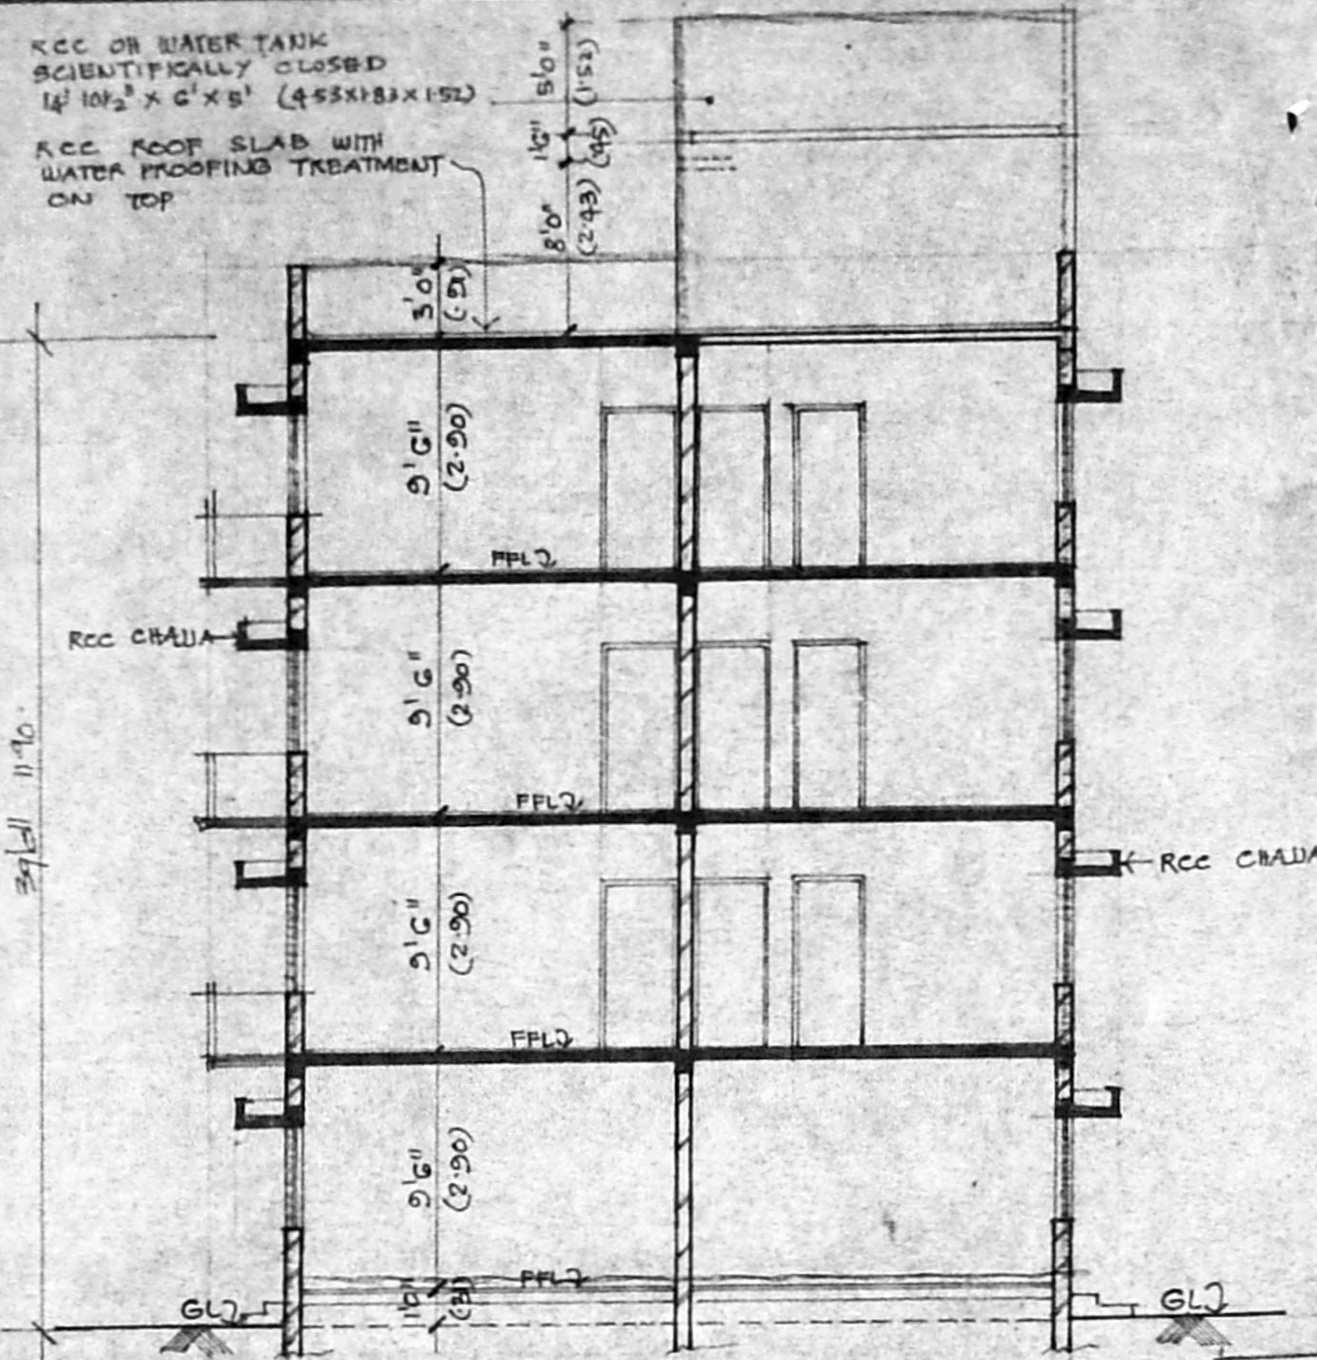

SECTION 'A-A'

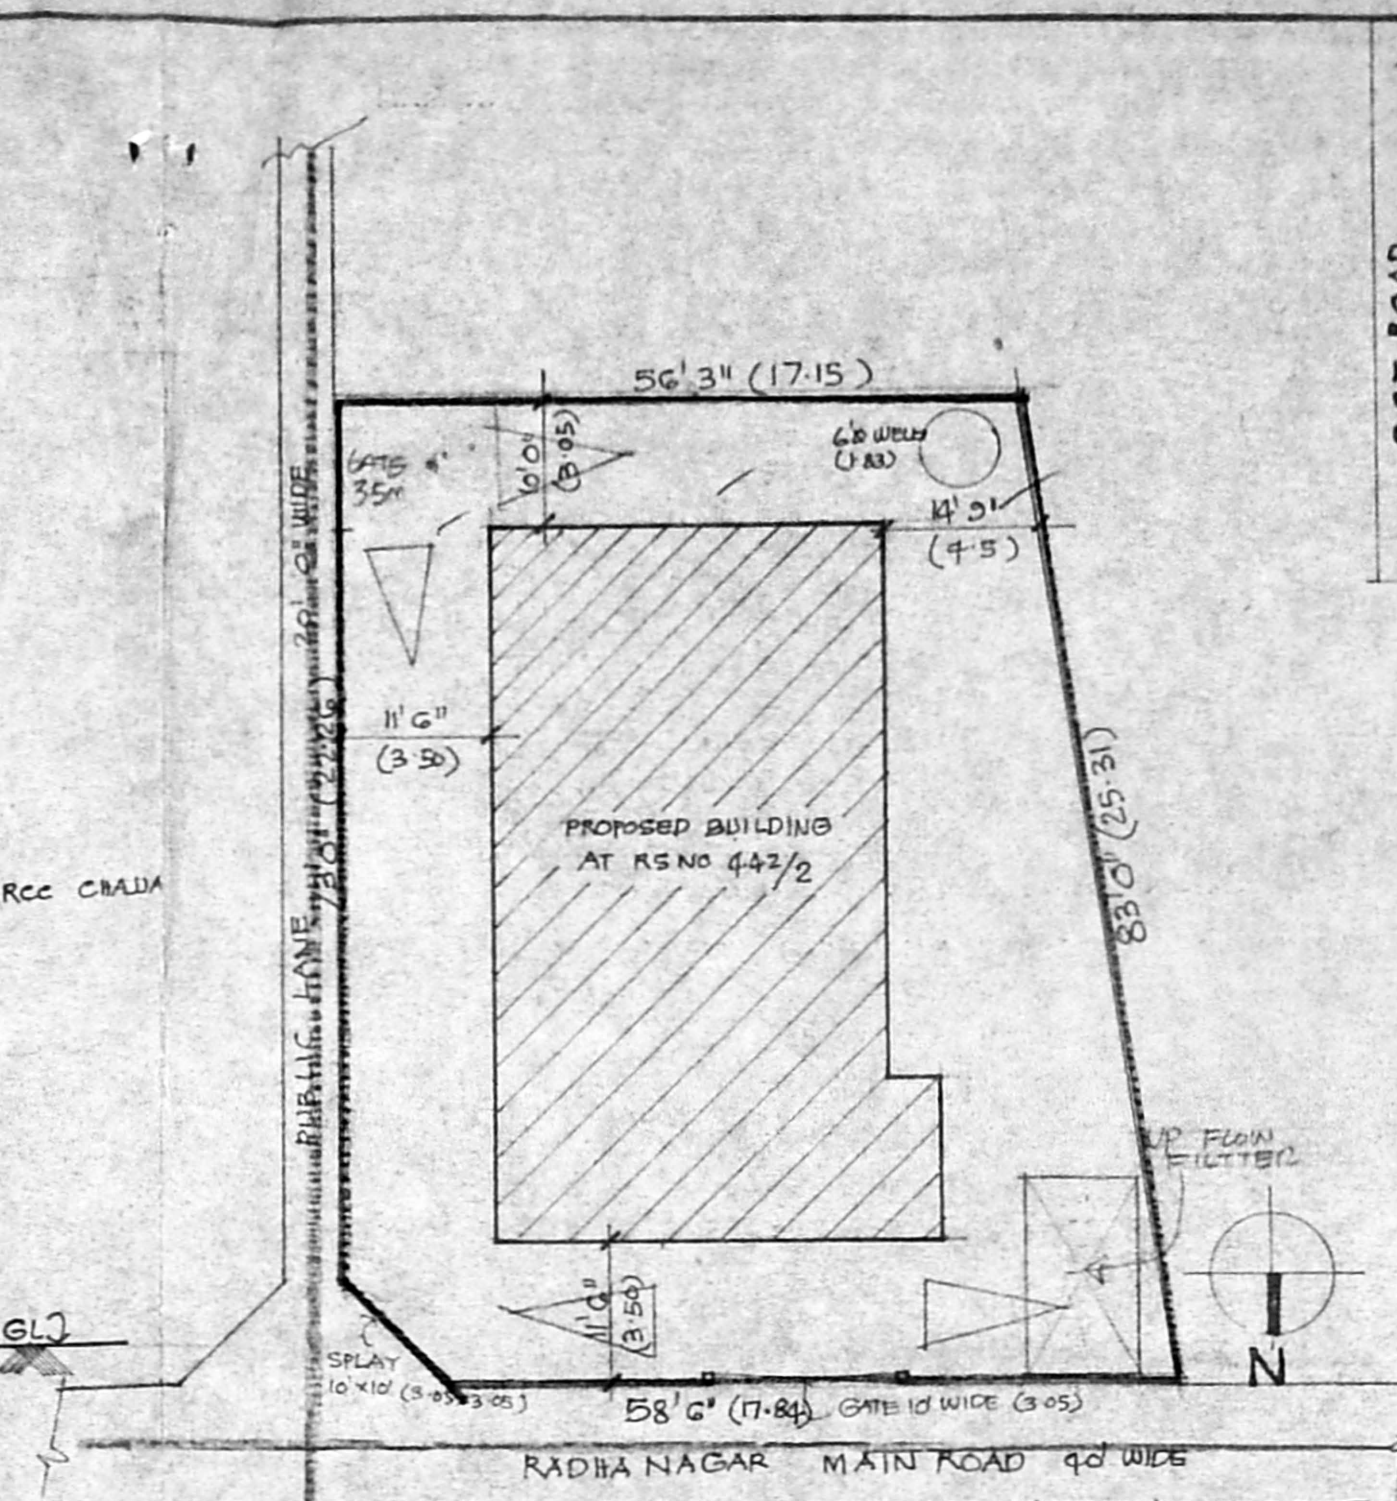

KEY PLAN (NOT TO SCALE)

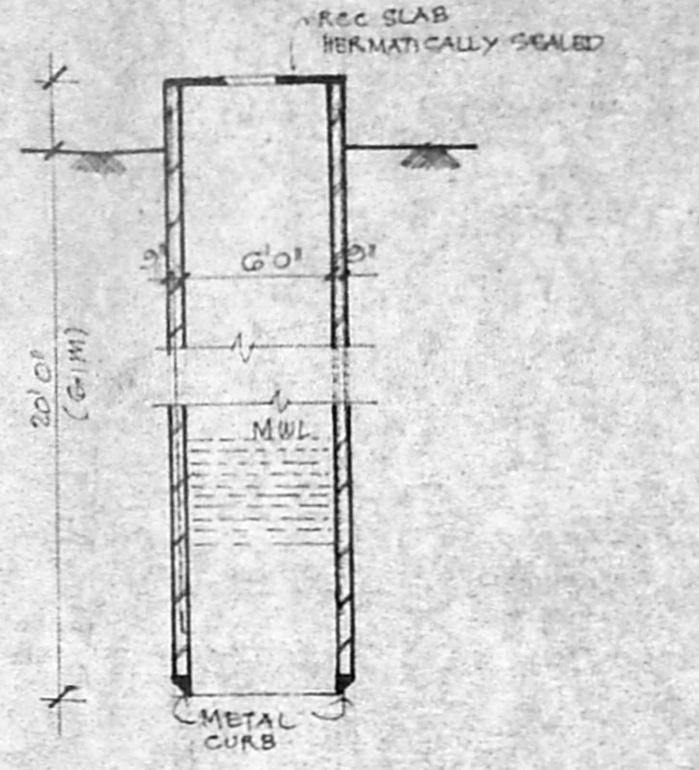

CROSS SECTION OF WELL 6'0" φ (1.83)

**SCHEDULE OF JOINERY**

RS	ROLLING SHUTTER	8'0" x 7'0" (2.44 x 2.13)
D1	DOOR	3'0" x 7'0" (0.91 x 2.13)
D2	DOOR	2'9" x 7'0" (0.84 x 2.13)
D3	DOOR	2'6" x 7'0" (0.76 x 2.13)
D4	DOOR	4'0" x 7'0" (1.22 x 2.13)
W1	WINDOW	6'0" x 4'0" (1.83 x 1.22)
W2	WINDOW	4'0" x 4'0" (1.22 x 1.22)
W3	WINDOW	3'0" x 3'0" (0.91 x 0.91)
V	VENTILATOR	3'0" x 2'0" (0.91 x 0.61)

**REFERENCE**


PROPOSED SHOWN THUS	
ROADS SHOWN THUS	
BOUNDARY SHOWN THUS	

M.V.D.A. B/P.P. NO. 29360/92  
G.N. 1/29360/92


**AREA STATEMENT**

AREA OF THE PLOT	5244 SFT.
AREA OF GROUND FLOOR	1538 + 538
AREA OF FIRST FLOOR	2105 "
AREA OF SECOND FLOOR	2105 "
AREA OF THIRD FLOOR	2105 "
TOTAL FLOOR AREA	8389 "

PLOT COVERAGE 49%  
F.S.I 1.49

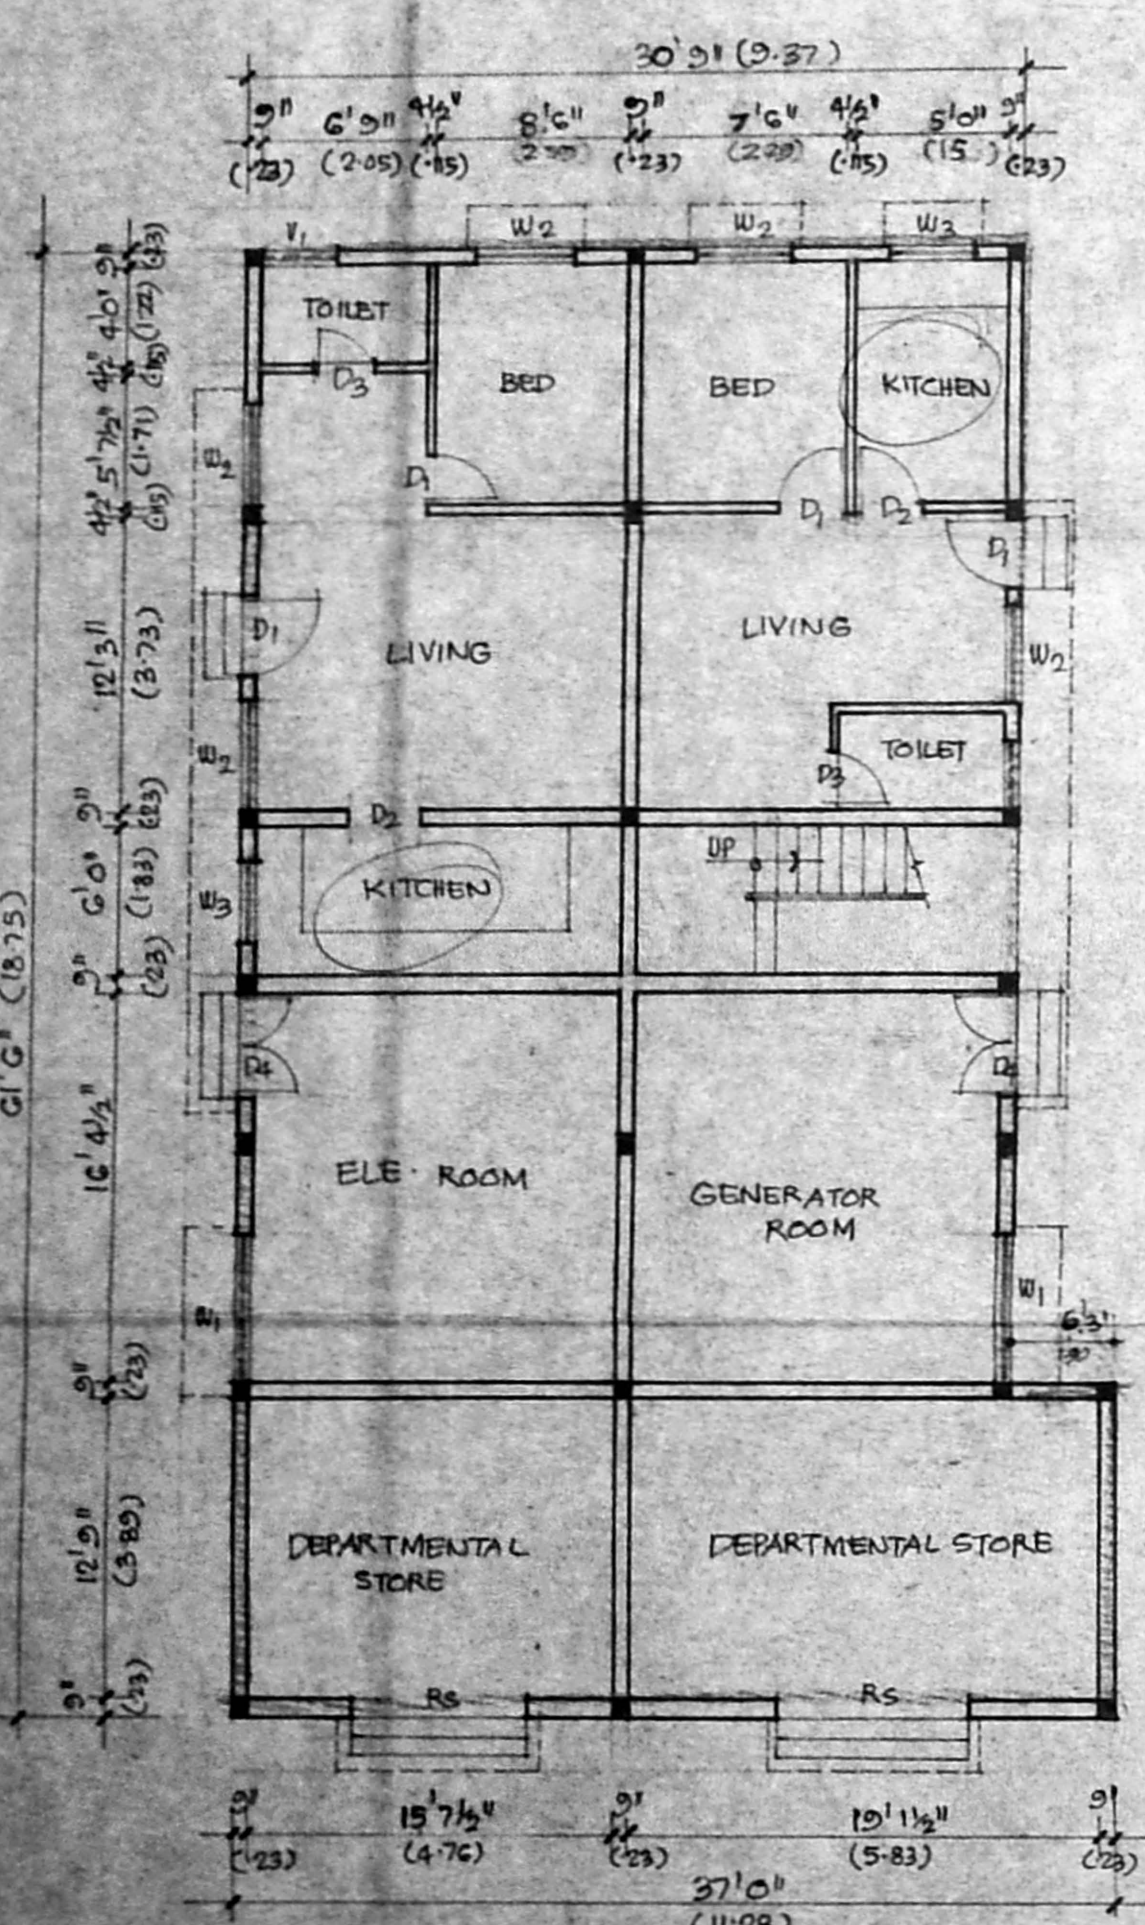


GROUND FLOOR PLAN

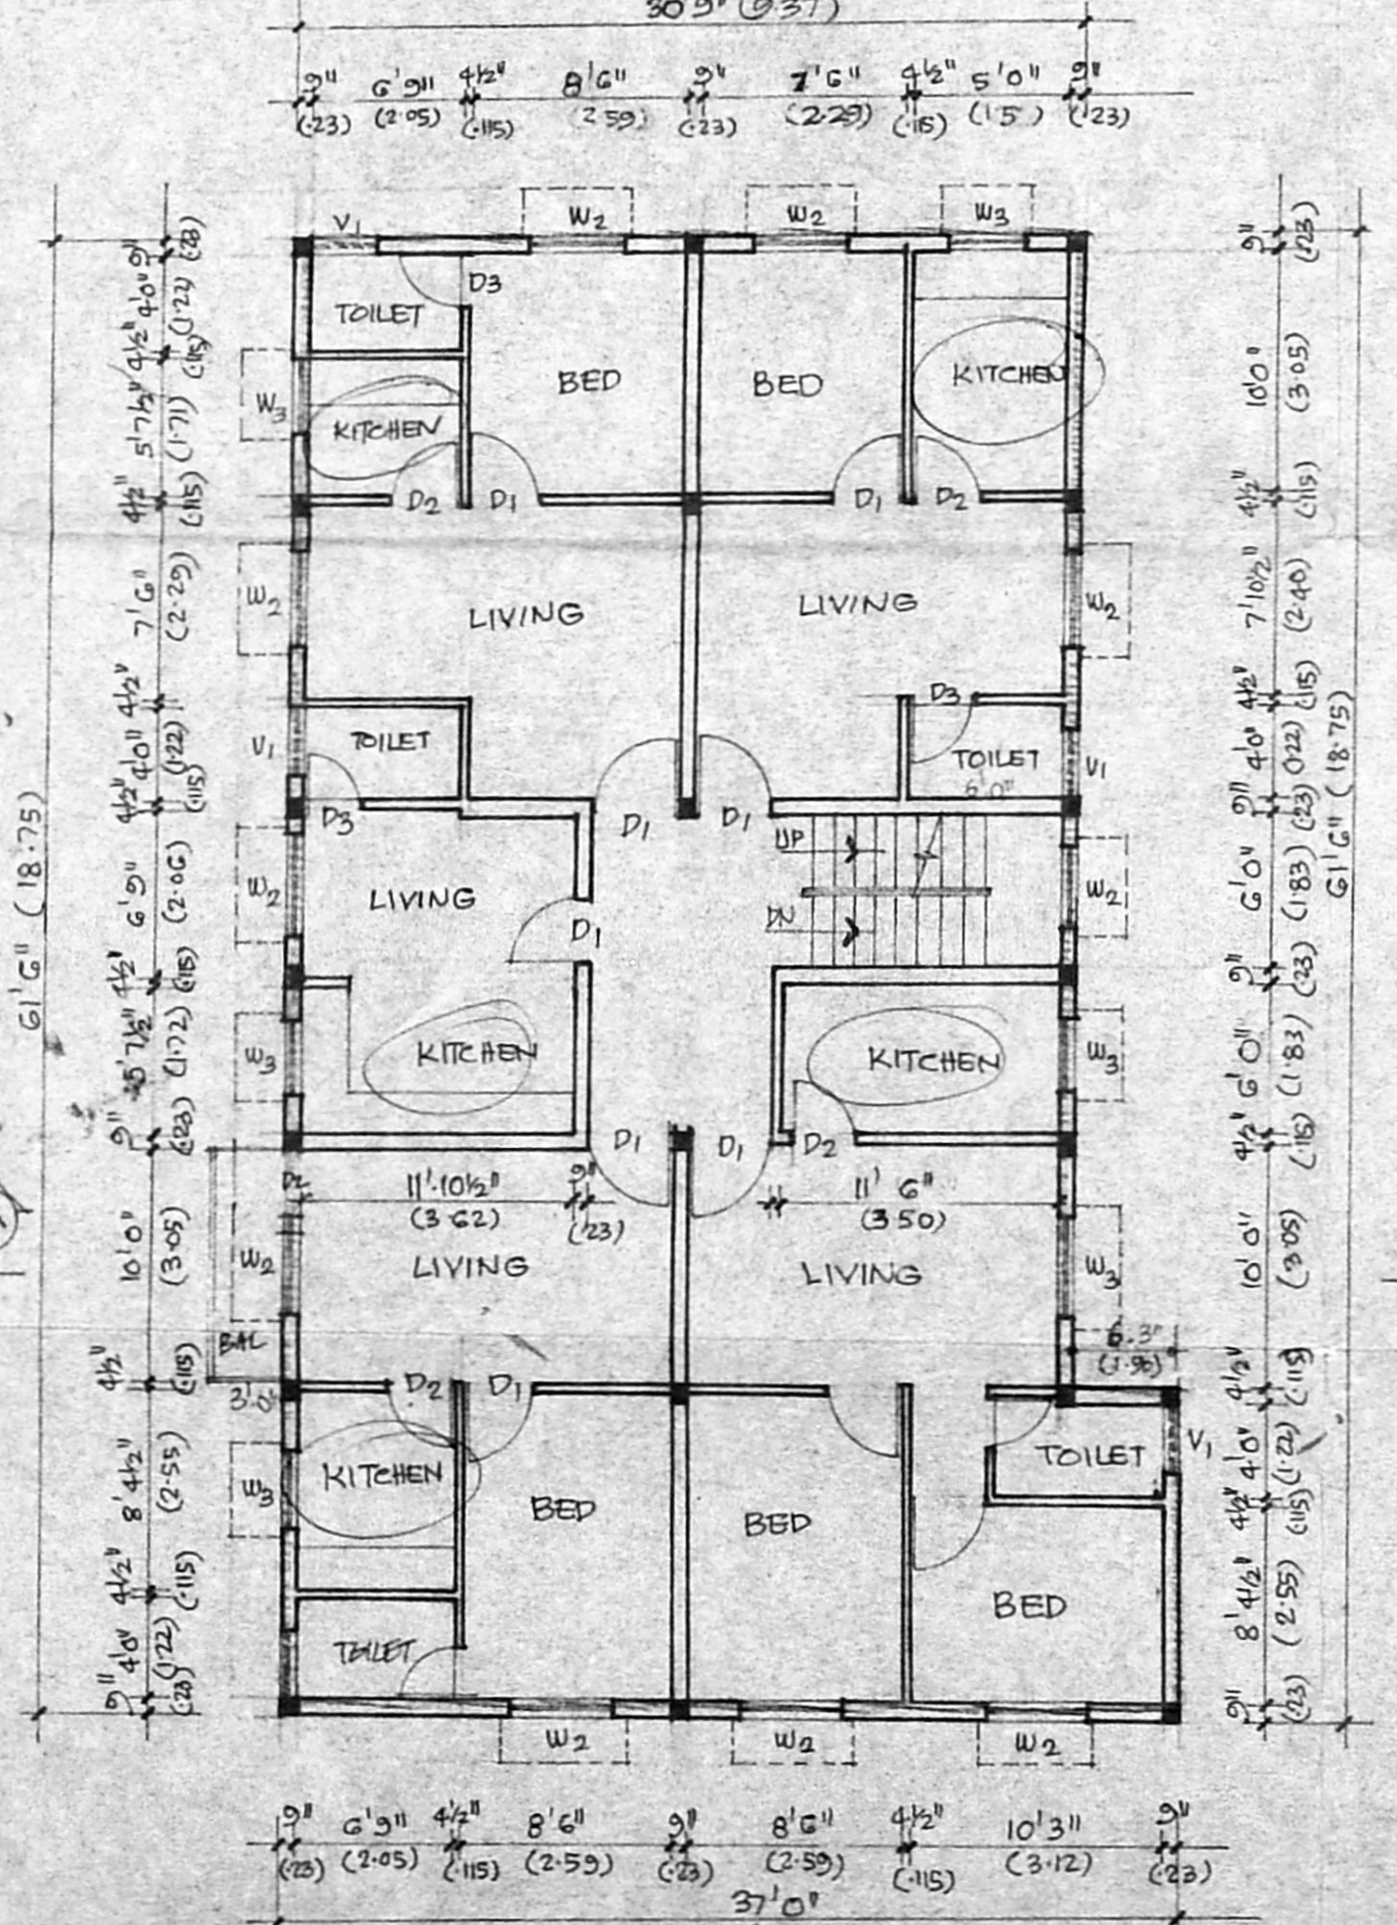


TYPICAL FLOOR PLAN (1<sup>ST</sup> 2<sup>ND</sup> & 3<sup>RD</sup>)

**SITE PLAN**  
SCALE 1"=16'0"  
B/16598/265/13  
Planning Permit No. 2193


**APPROVED**  
SUBJECT TO THE CONDITIONS IN THIS OFFICE LETTER.  
No. 2193  
FOR MEMBER SECRETARY  
MADRAS METROPOLITAN  
DEVELOPMENT AUTHORITY  
MADRAS TERRACE

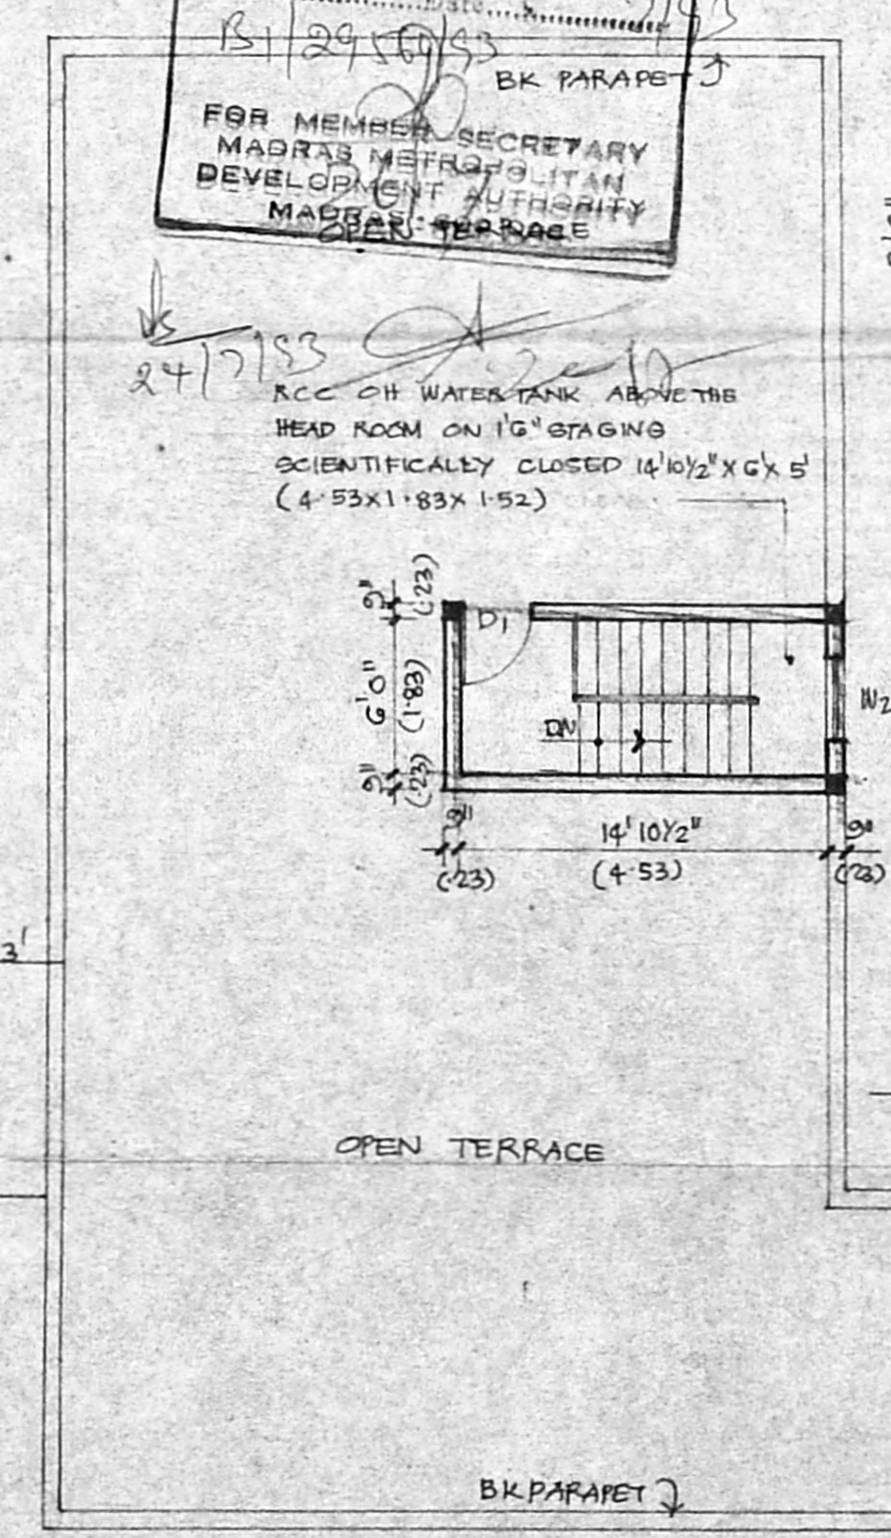


TERRACE PLAN

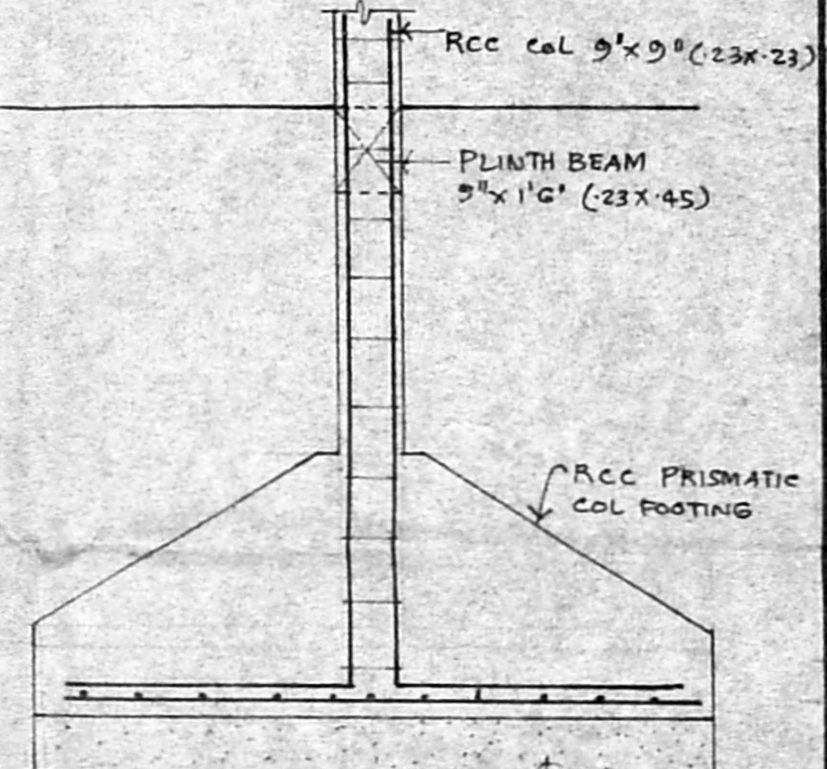

FOUNDATION DETAILS  
SCALE 1"=2'0" (1/25)

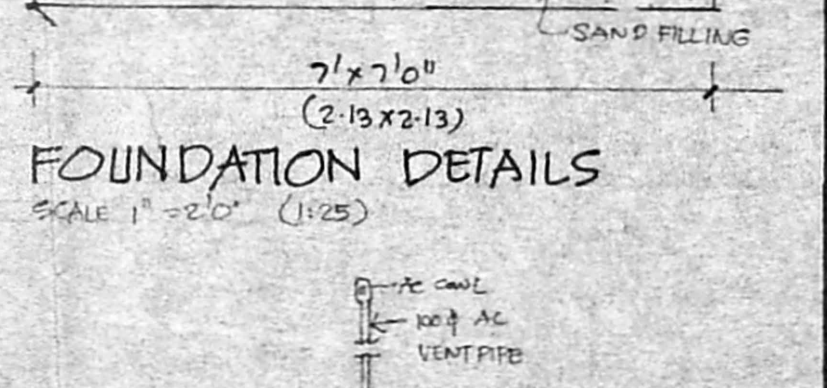

LS OF UP FLOW FILTER

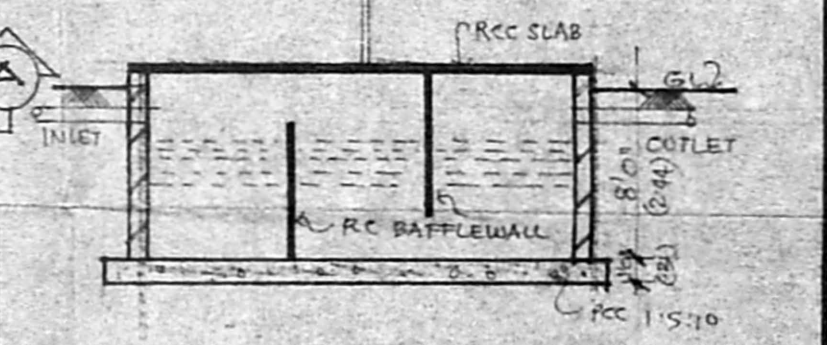

PLAN DETAILS OF UP FLOW FILTER

REVISED PLAN SHOWING THE PROPOSED CONSTRUCTION OF A RESIDENTIAL FLATS & SHOP IN DOOR NO. 169, RS NO. 442/2 AT RADHA NAGAR MAIN ROAD, CHROMPET, MADRAS.

SCALE 1"=8'0" (1/100)  
NOTE: THE DIMENSION SHOWN IN BRACKETS ARE IN METRES

OWNER: *S. Durairandian*  
**S. Durairandian**  
B.E., A.M.I.E., P.E.  
Chartered Engineer, Visiting Industrial Engineer  
Registered Architect, Technical Engineer  
Licensed Surveyor, Corporation of Chennai  
14, St. Xavier's, Madras - 600 010.  
Licenses - 800010.

LICENSED SURVEYOR