

Planning Permit No. B/19334/1015/93
APPROVED
 SUBJECT TO THE CONDITIONS IN THIS OFFICE LETTER.
 No. 3766/72, Date 16/3/93
 FOR MEMBER SECRETARY
 MADRAS METROPOLITAN
 DEVELOPMENT AUTHORITY
 MADRAS-600 008.

NOTE:
 STAIRCASE WIDE 3'-3" (1.00)
 TREAD 10" (0.25)
 RISER 7" (0.175)

SCHEDULE OF JOINERY

TYPE	DESCRIPTION	SIZE	NOS.	TYPE	DESCRIPTION	SIZE	NOS.
ED	ENTRANCE DOOR	3'-0" x 7'-0"	1	W	WINDOW	4'-0" x 3'-6"	5
GD	GLASS DOOR	3'-0" x 7'-0"	1	W	WINDOW	4'-0" x 3'-6"	5
FD	FRENCH DOOR	3'-0" x 7'-0"	1	W	WINDOW	4'-0" x 3'-6"	5
LD	LIGHT DOOR	3'-0" x 7'-0"	1	V	VENTILATOR	2'-5" x 3'-6"	5
DD	DOUBLE DOOR	2'-5" x 7'-0"	1	W	WINDOW	2'-3" x 3'-6"	5

ARCHITECTS:
nataraj & venkat,
 62, C. P. Ramaswamy road,
 Alwarpet,
 Madras - 18.
 Tel: 45 74 65.


OWNER'S SIGNATURE:
K. S. Lamm

Venkataram
 V. S. NATARAJ, MARCH
 Architect, Licensed Surveyor
 Class-1, No. 385 97/93
 62, C.P. RAMASWAMY ROAD
 MADRAS-18. PH: 457465
 LICENSED SURVEYOR

JOB TITLE:
 PROFESSOR RESIDENCE AT NO. 8, BOAT CLUB ROAD,
 NO. NO. 3923, K.A. P. ROAD, MADRAS

DRAWING TITLE:
 GROUND FLOOR PLAN
 PROPOSED BUILDING

DRAWN:
 H. PANICKER
 CHECKED:
 007
 SCALE:
 1" = 8' - 0"
 DATE:
 30 - 05 - 92
 JOB NO.
 259

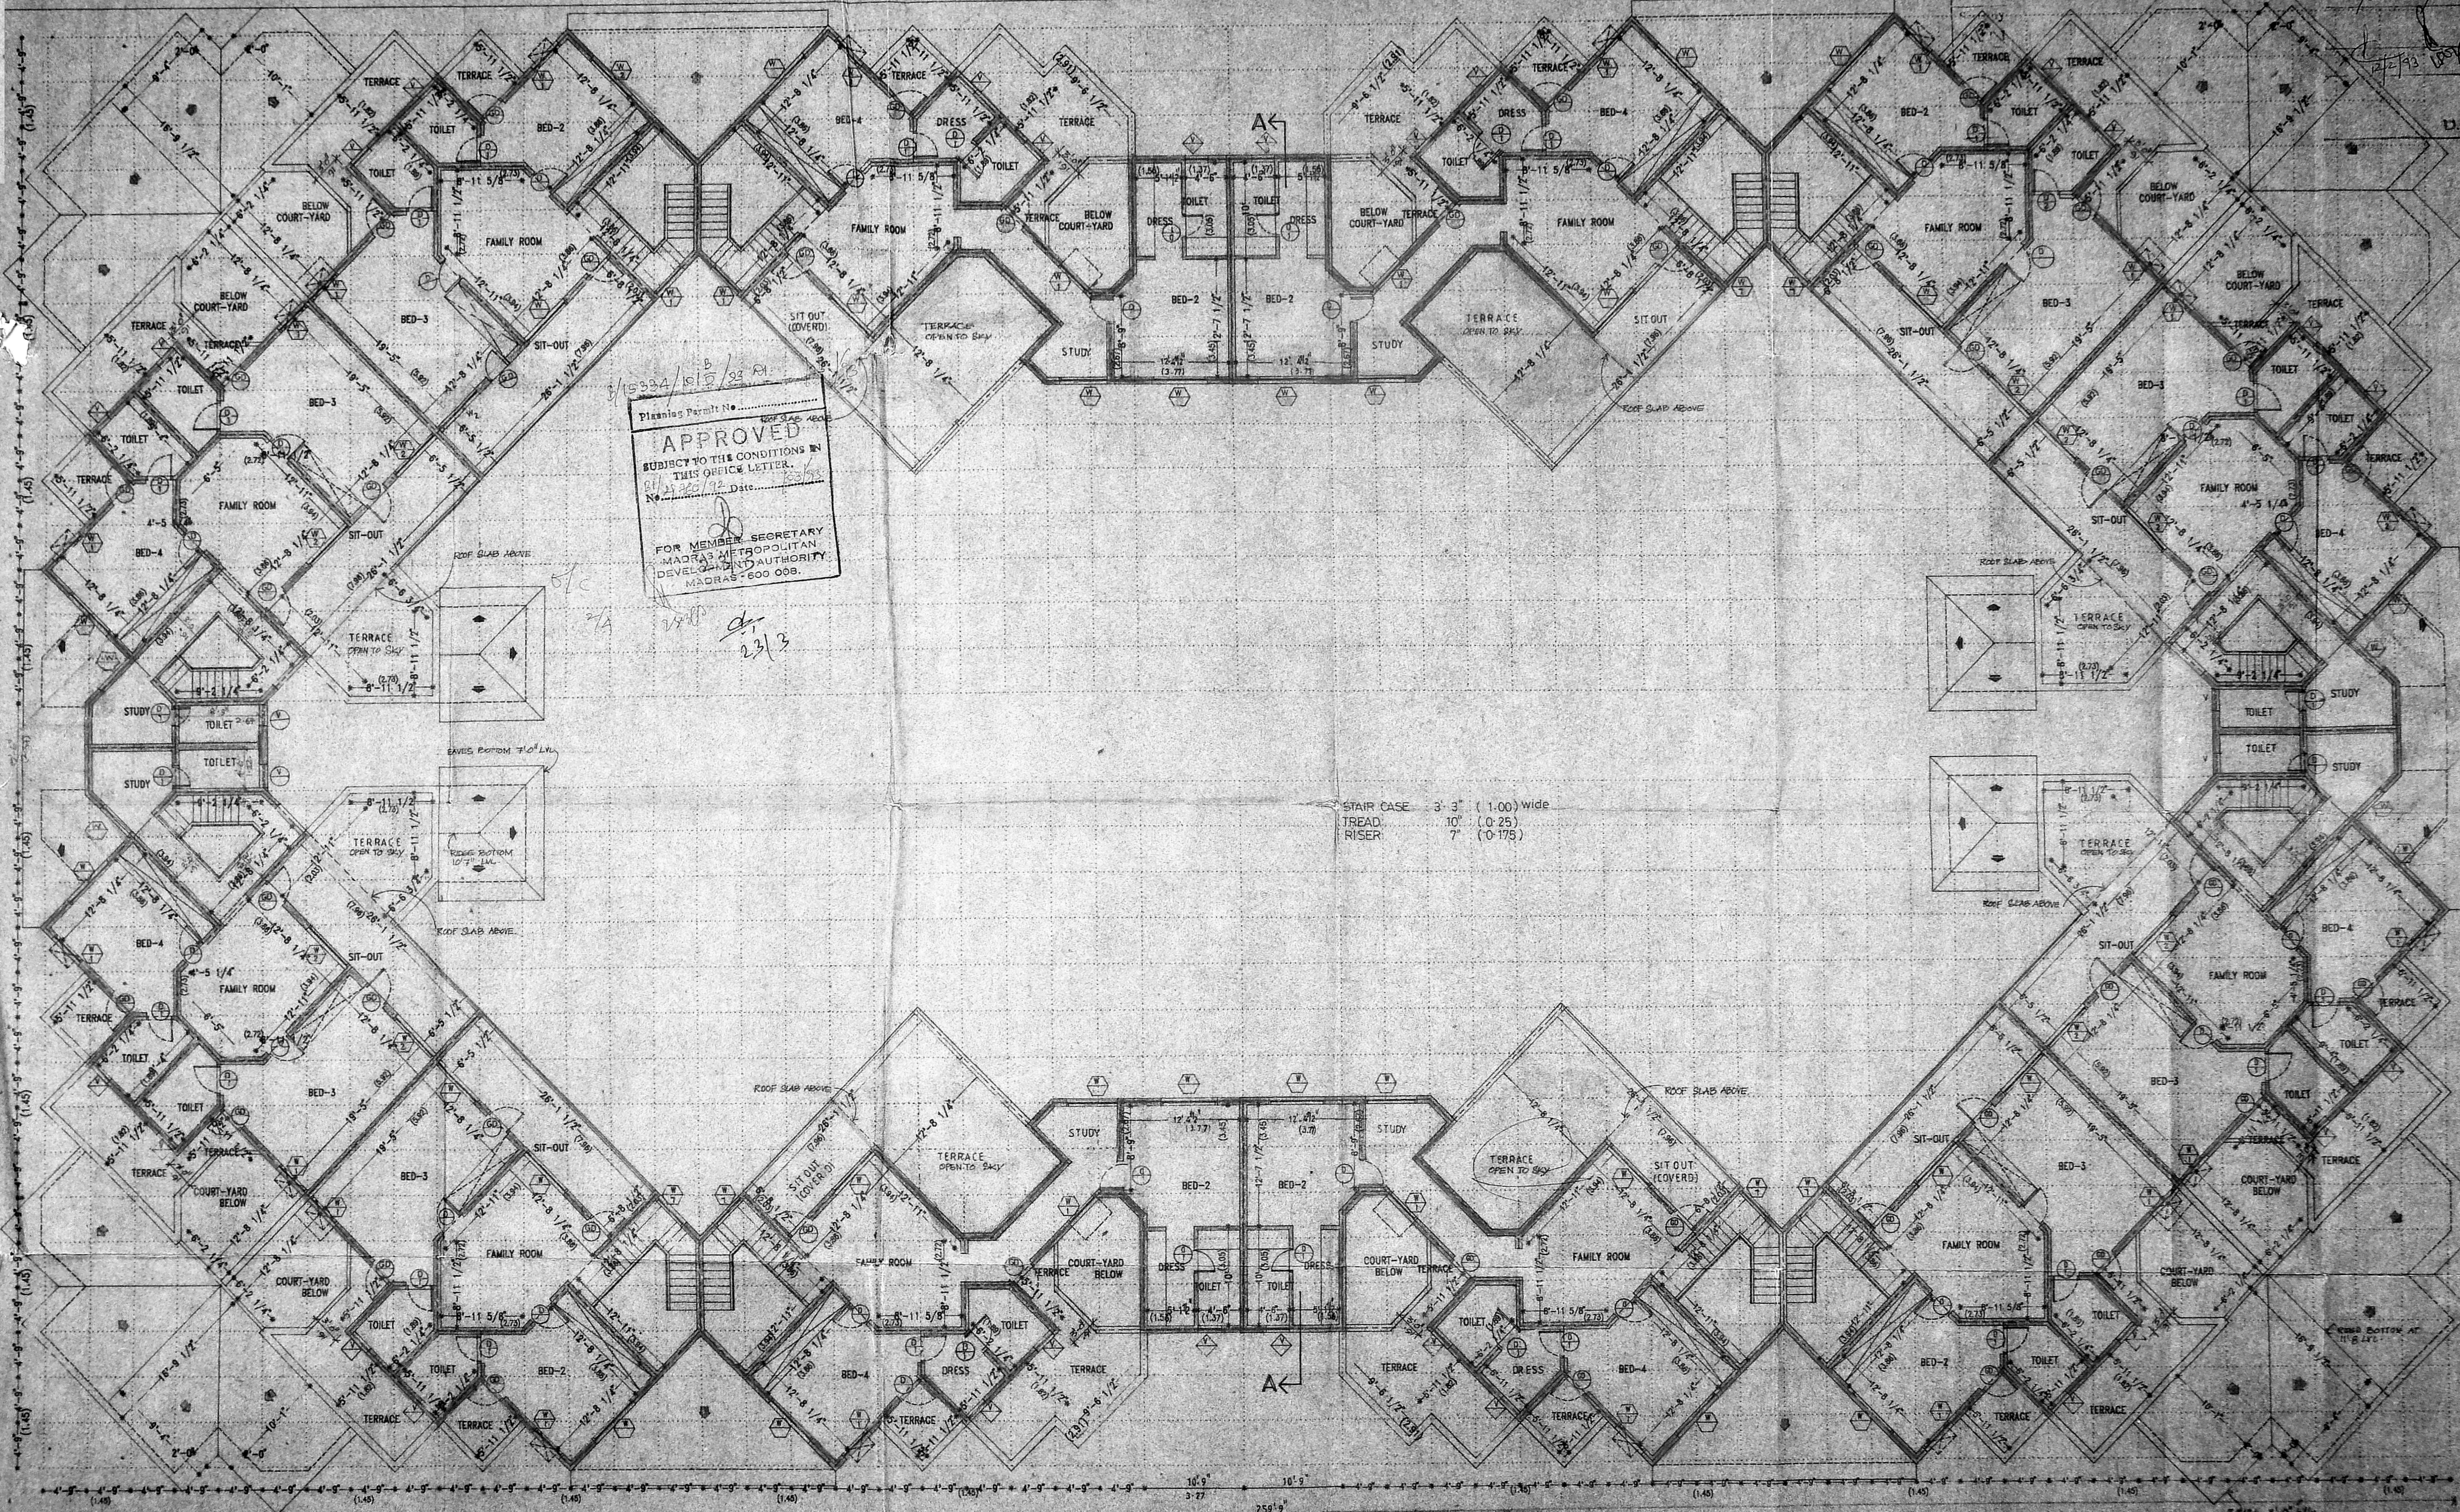

Planning Permit No. 15334/1515/32 RA
APPROVED
 SUBJECT TO THE CONDITIONS IN THIS OFFICE LETTER.
 No. 21/25/12 Date: 23/3/85
 FOR MEMBER SECRETARY
 MADRAS METROPOLITAN
 DEVELOPMENT AUTHORITY
 MADRAS - 600 008.

STAIR CASE 3'-3" (1.00) wide
 TREAD 10" (0.25)
 RISER 7" (0.175)

SCHEDULE OF JOINERY	
TYPE DESCRIPTION	SIZE NOS. TYPE DESCRIPTION
ED ENTRANCE DOOR	3'-5 1/2" x 7'-0" W 1 WINDOW
GD GLASS DOOR	3'-0" x 7'-0" W 1 WINDOW
FD FRENCH DOOR	3'-0" x 7'-0" W 2 WINDOW
D DOOR	3'-0" x 7'-0" W 3 WINDOW
D 1 DOOR	2'-5 1/2" x 7'-0" W 4 WINDOW

ARCHITECTS:
 nataraj & venkat,
 62, C. P. Ramaswamy road,
 Alwarpet,
 Madras - 18.
 Tel : 45 74 85.


OWNER'S SIGNATURE:
K. S. Loganathan

LICENSED SURVEYOR:
V. Nataraj
 V.S. NARAYAN MARCH
 ANDHRA GENERAL INSURANCE
 CHECK NO. 2816/2/81
 62, C.P. RAMASWAMY ROAD
 MADRAS-18, PH: 457445

JOB TITLE:
 PROPOSED RESIDENCES AT NO. 3 BOAT CLUB ROAD,
 AT R.S. NO. 722, R.A. PURAM, MADRAS.

DRAWING TITLE:
 FIRST FLOOR PLAN
 PROPOSED BUILDING

DRAWN:
 N. PANNISEN
 SCALE: 1" = 8' - 0"
 DATE: 30-08-85
 CHECKED:
 008
 JOB NO.
 259

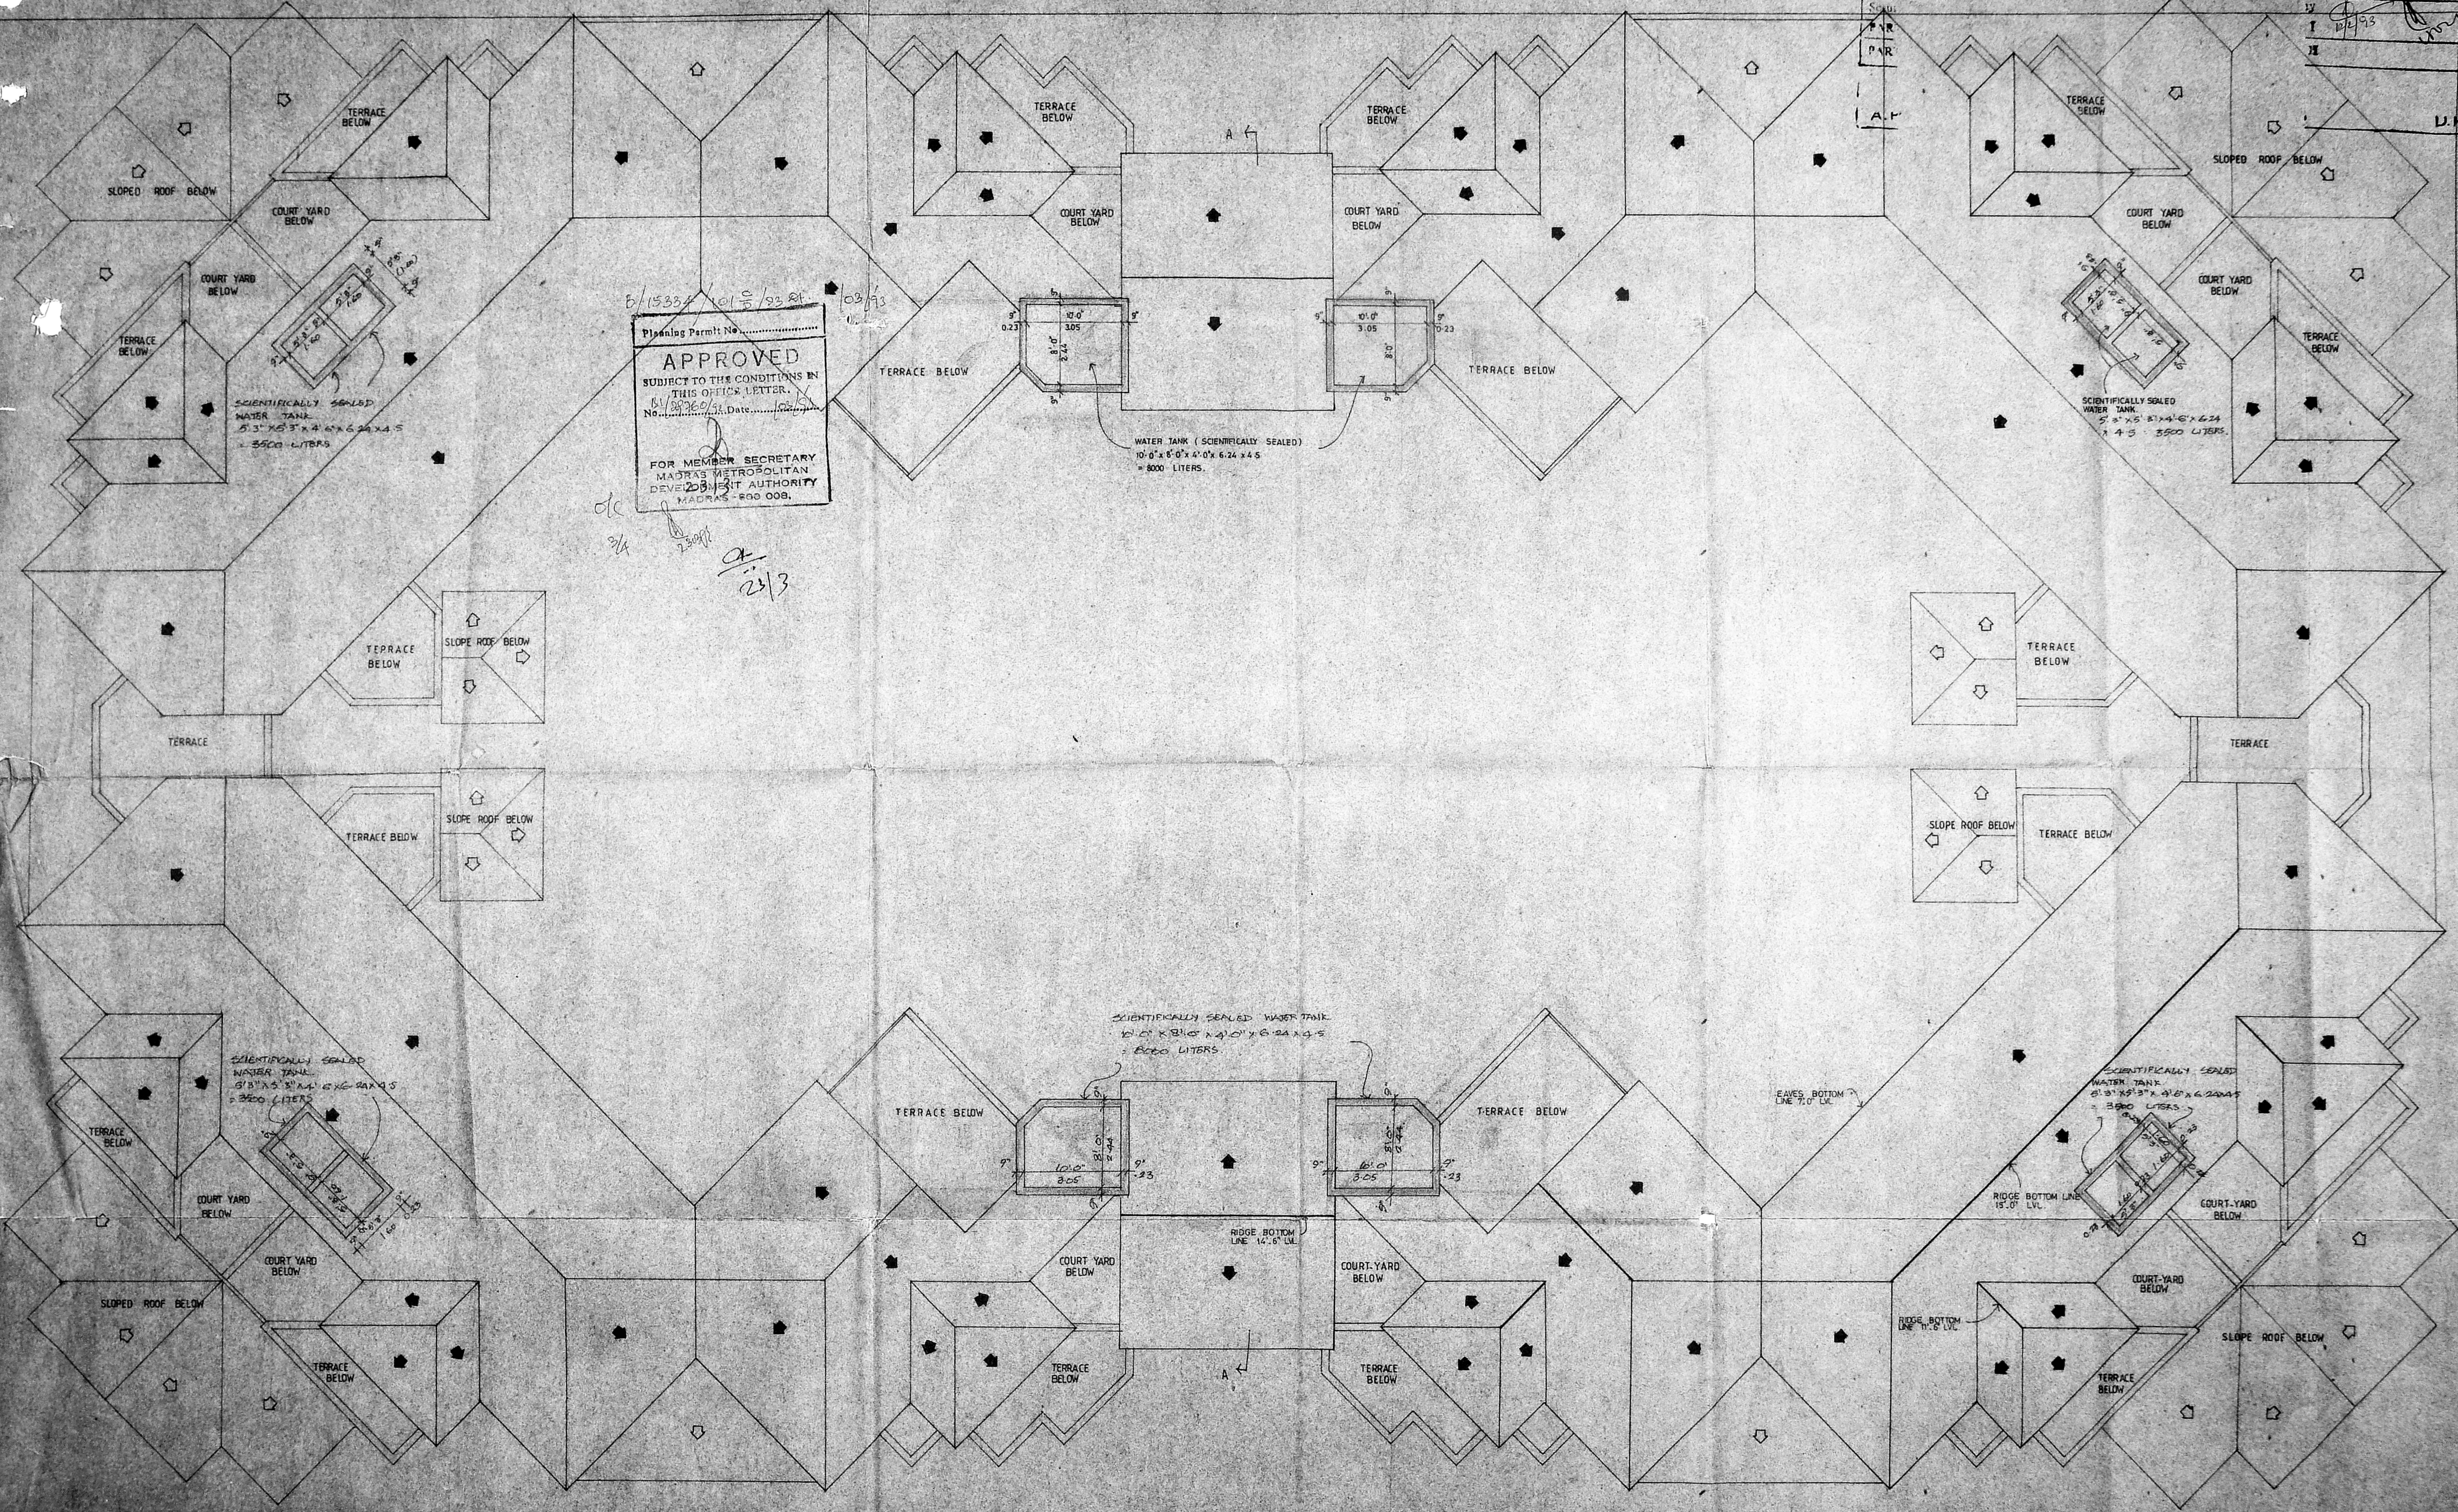

Planning Permit No. *B/15334/101/0/93/21*
APPROVED
 SUBJECT TO THE CONDITIONS IN THIS OFFICE LETTER.
 No. *B/15334/101/0/93/21* Date *03/93*
 FOR MEMBER SECRETARY
 MADRAS METROPOLITAN
 DEVELOPMENT AUTHORITY
 MADRAS - 600 008.

dc
2/4
23/3

SCIENTIFICALLY SEALED
 WATER TANK
 53' x 53' x 4' 6" x 6.24 x 4.5
 = 5300 LITERS

WATER TANK (SCIENTIFICALLY SEALED)
 10' 0" x 8' 0" x 4' 0" x 6.24 x 4.5
 = 8000 LITERS

SCIENTIFICALLY SEALED
 WATER TANK
 53' x 53' x 4' 6" x 6.24
 x 4.5 = 5300 LITERS

SCIENTIFICALLY SEALED WATER TANK
 53' x 53' x 4' 6" x 6.24 x 4.5
 = 5300 LITERS

SCIENTIFICALLY SEALED
 WATER TANK
 53' x 53' x 4' 6" x 6.24 x 4.5
 = 5300 LITERS

SCIENTIFICALLY SEALED
 WATER TANK
 53' x 53' x 4' 6" x 6.24 x 4.5
 = 5300 LITERS

EAVES BOTTOM
 LINE 7' 0" LVL

RIDGE BOTTOM
 LINE 15' 0" LVL

RIDGE BOTTOM
 LINE 11' 6" LVL

RIDGE BOTTOM
 LINE 14' 6" LVL

ARCHITECTS
nataraj & venkat,
 62, C. P. Ramaswamy road,
 Alwarpet,
 Madras - 16.
 Tel: 45 74 65.

OWNER'S SIGNATURE
K. S. Kumar

LICENSED SURVEYOR
V. S. Nataraj March
 V. S. NATARAJ MARCH
 Architect, Licensed Surveyor
 Class 4, No. 389/2/93
 62, C.P. Ramaswamy Road
 Madras - 16, India


JOB TITLE
 PROPOSED RESIDENCES AT NO-3, BOAT CLUB ROAD,
 R.S. NO. 3923, R.A. PURAM, MADRAS.

DRAWING TITLE
 ROOF PLAN.
 PROPOSED BUILDING

DRAWN
 N. PANNEER
 SCALE
 1" = 8' 0"

CHECKED
 DATE
 30.05.90

JOB NO.
009
259

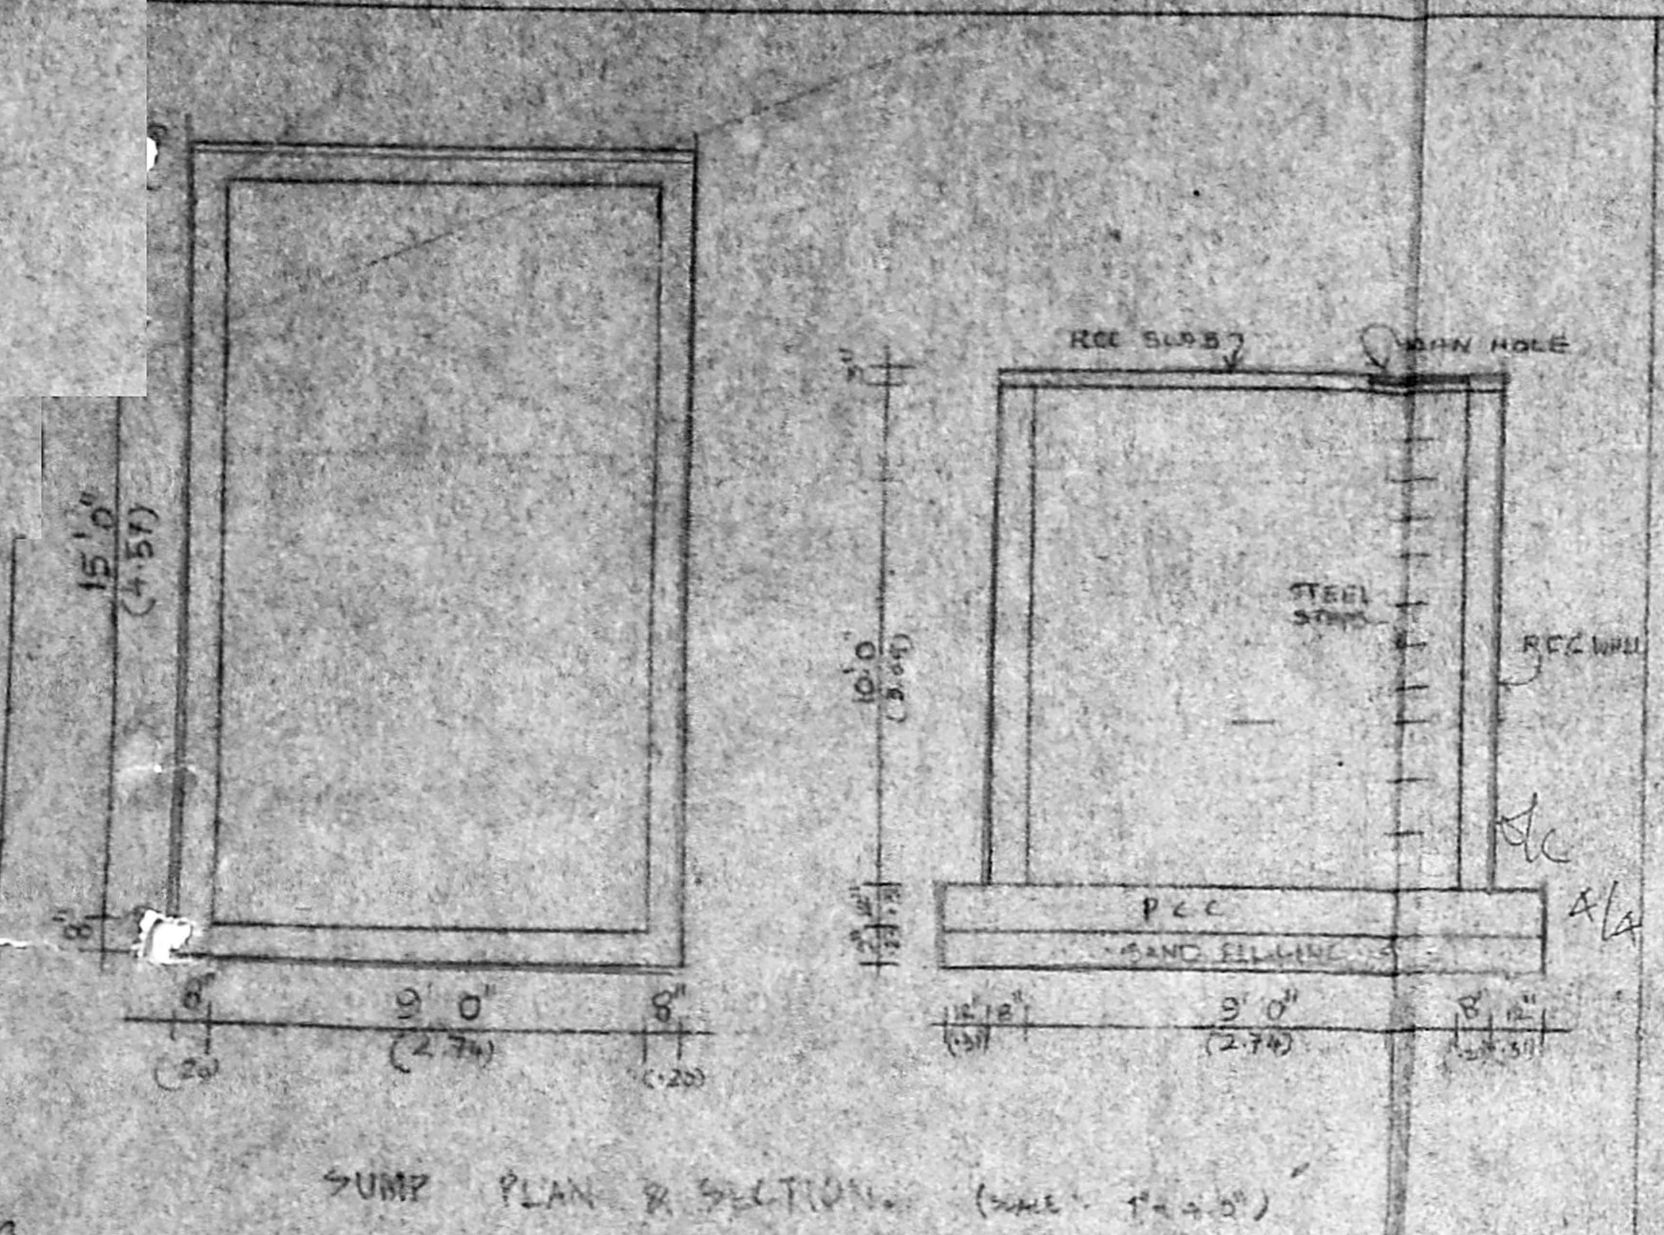

B/15234/1012/93/24





Platation Permit No. _____

APPROVED

SUBJECT TO THE CONDITIONS IN THIS OFFICE LETTER.

No. 25720/12 Date 12/3/92

FOR MEMBER SECRETARY
MADRAS METROPOLITAN
DEVELOPMENT AUTHORITY
MADRAS-600 008.

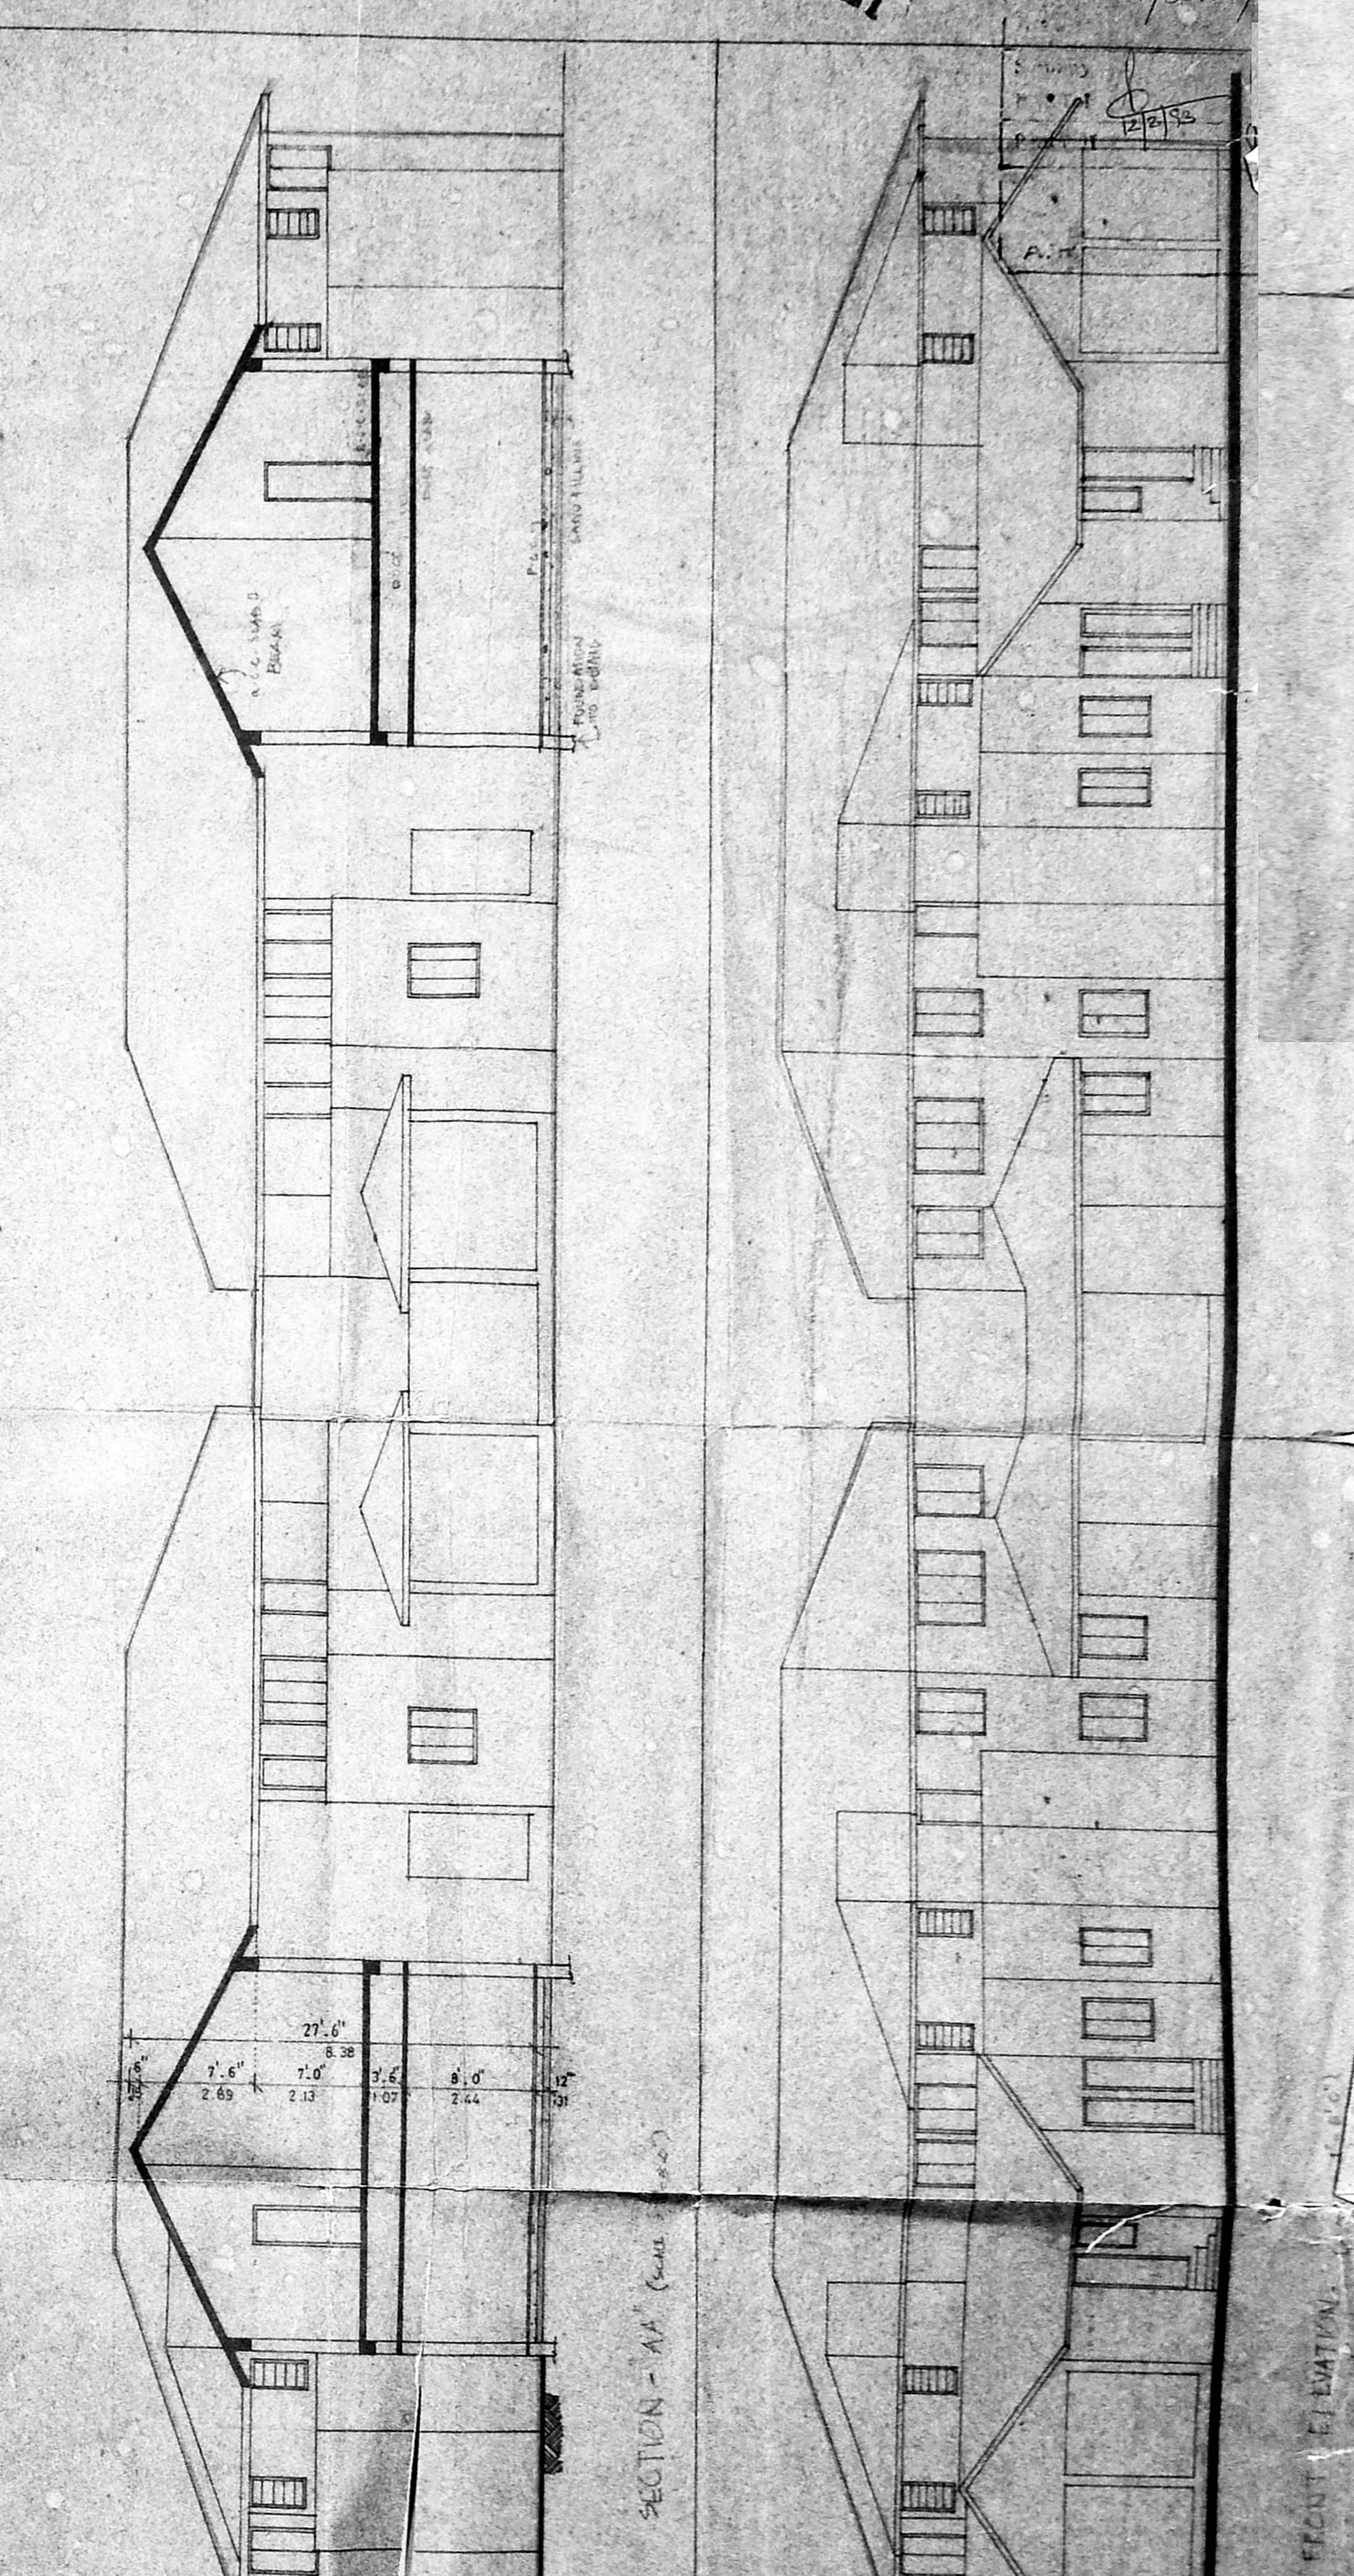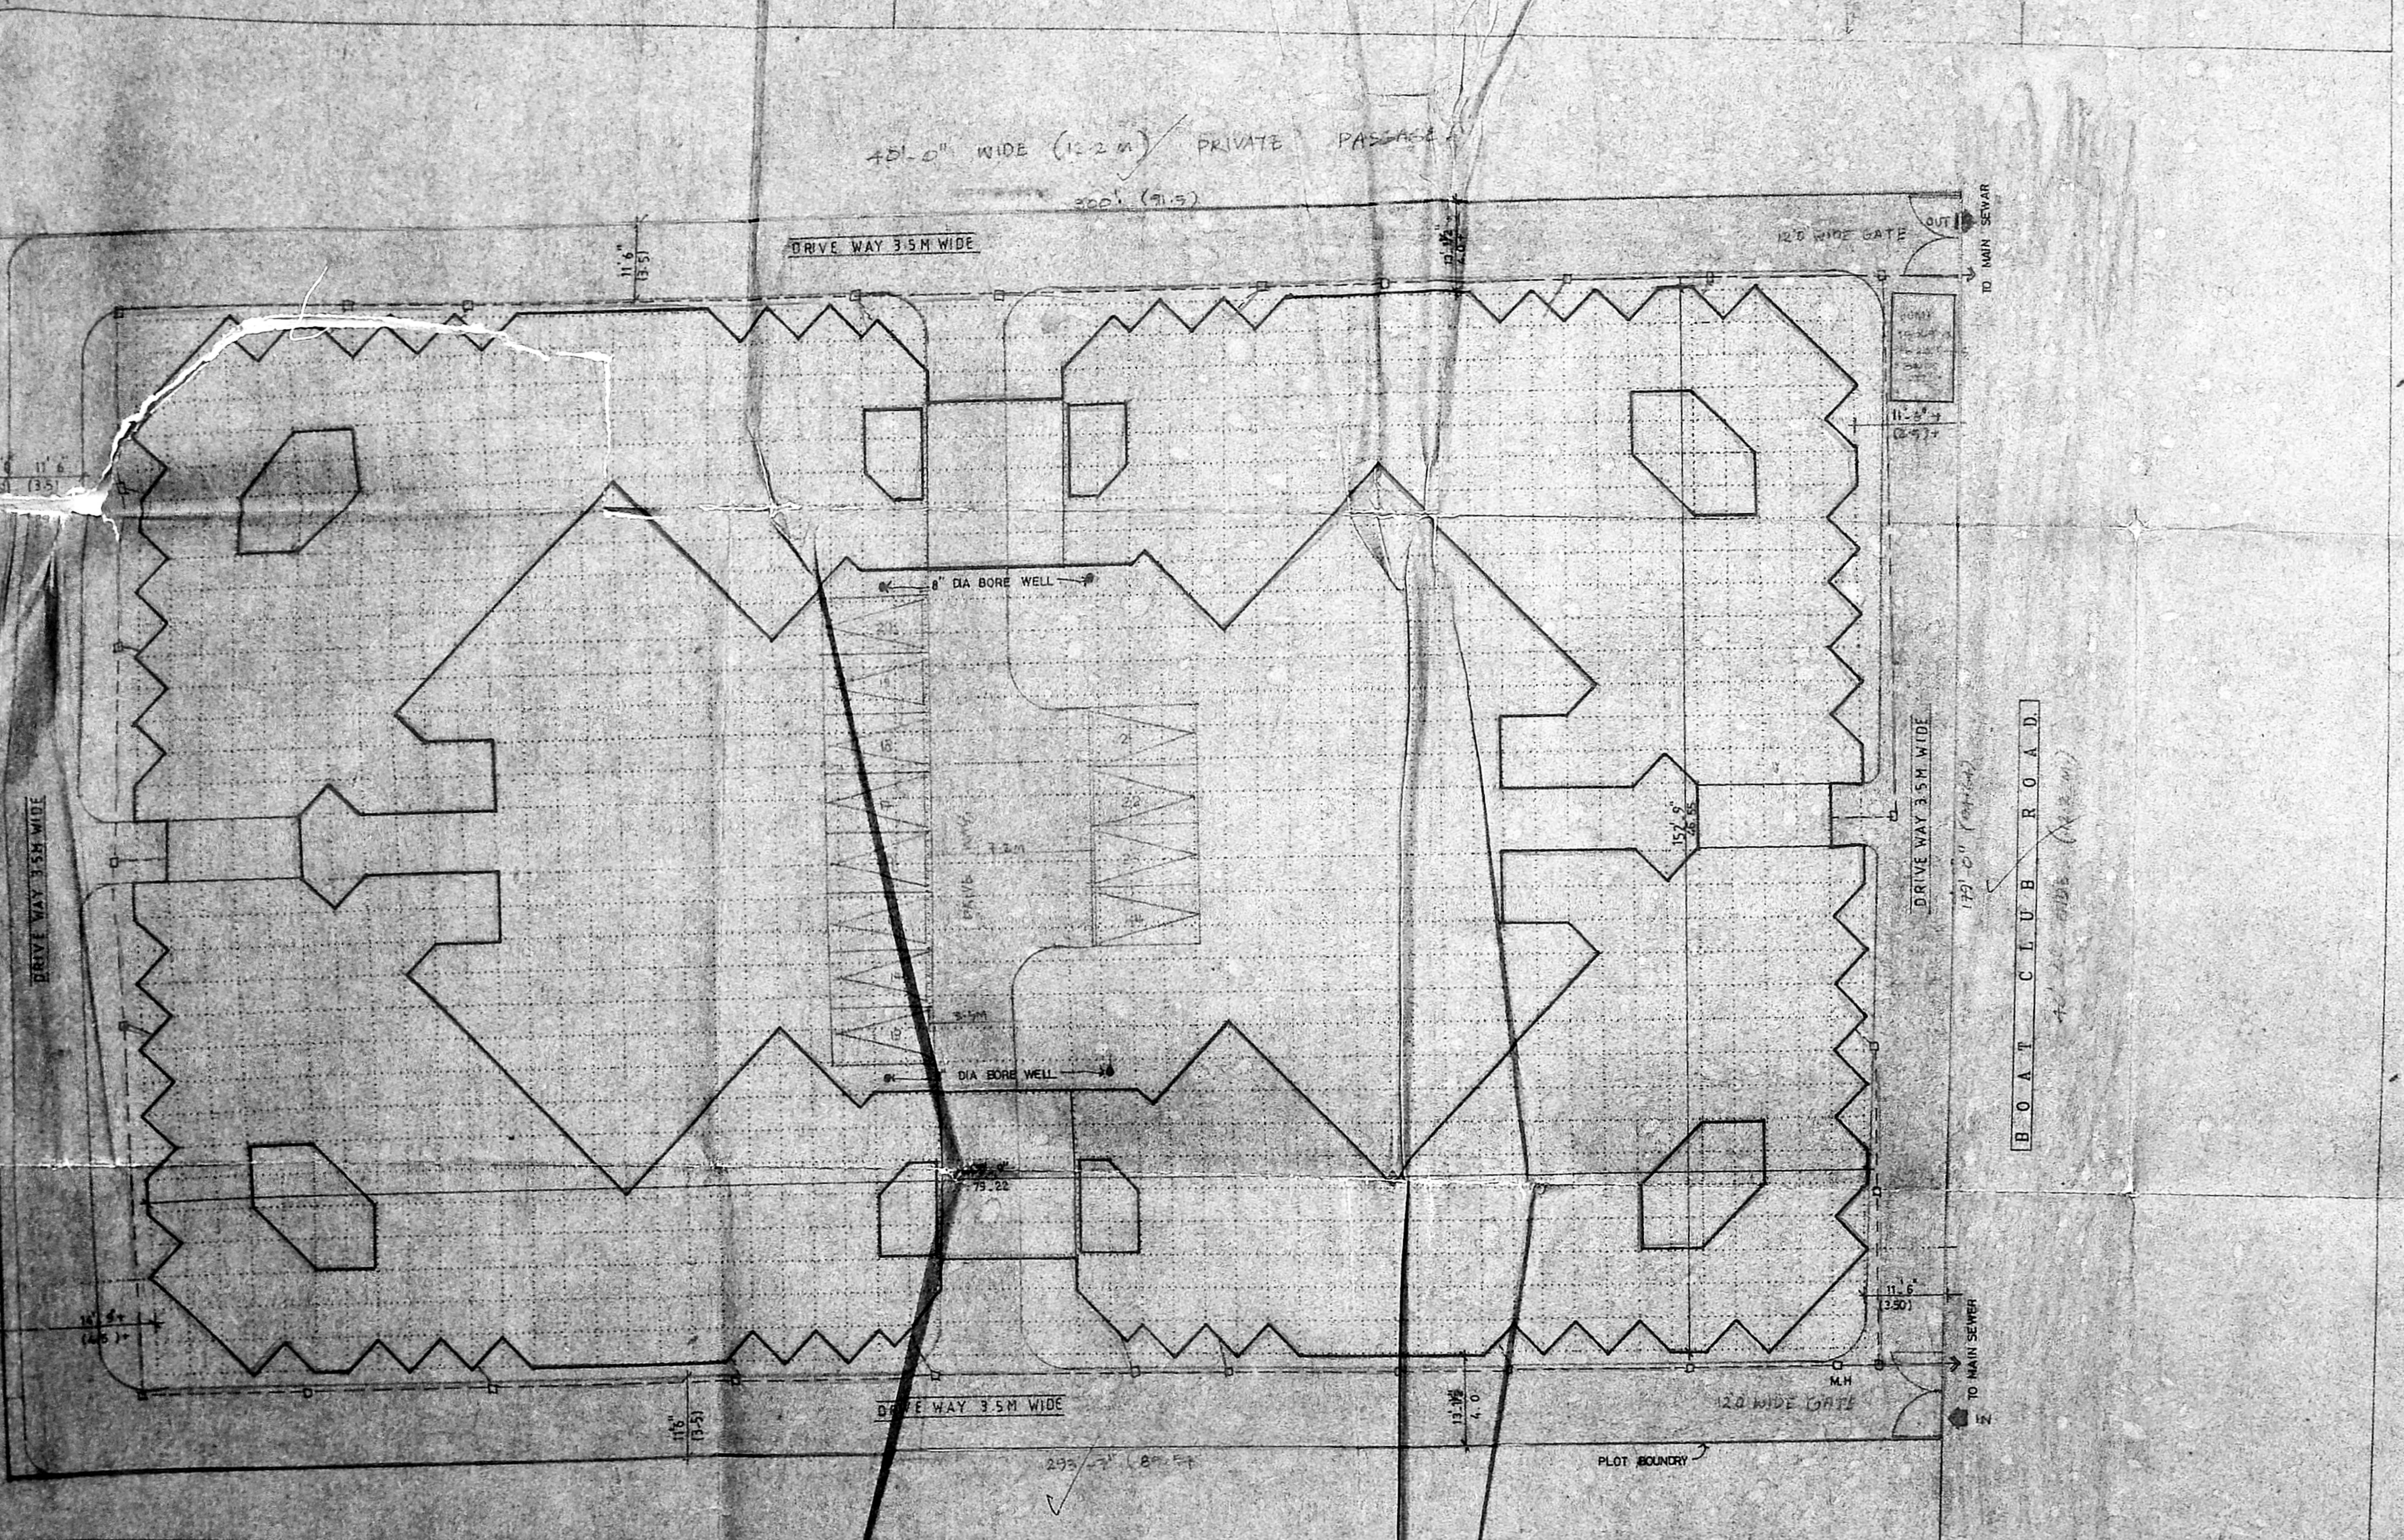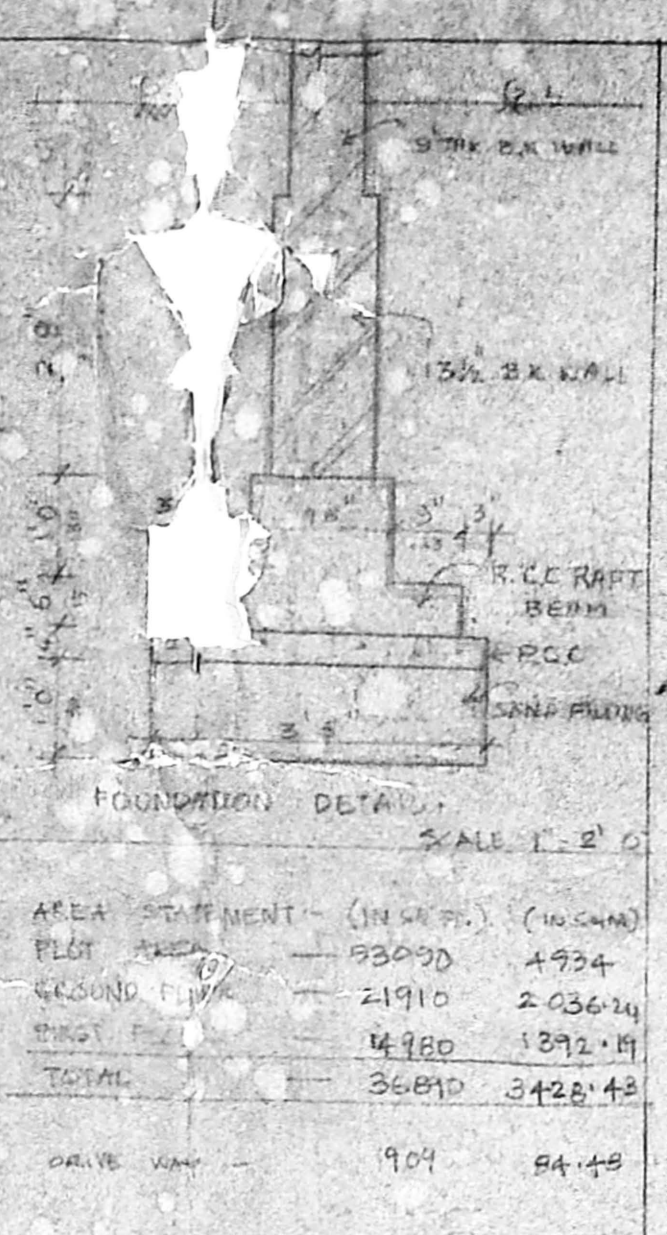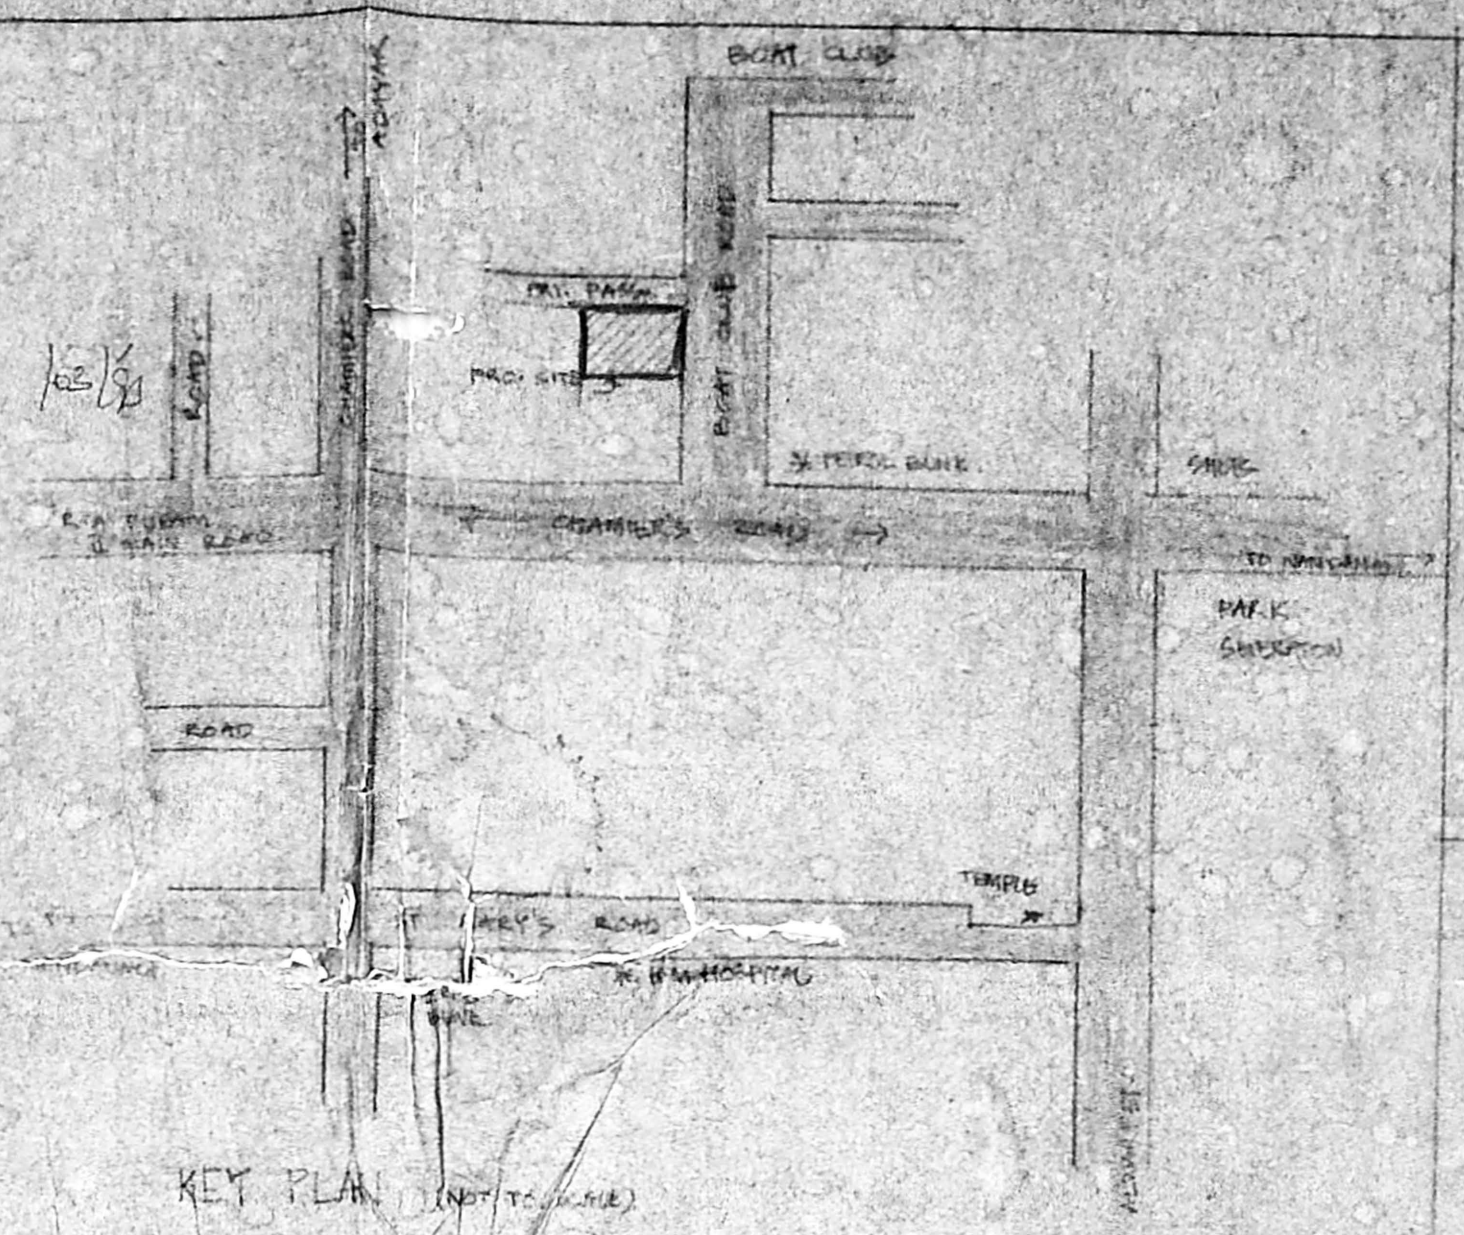

<p>NORTH POINT</p>	<p>PROPOSED BUILDING</p> <p>ACCESS ROAD</p> <p>PLOT BOUNDARY</p>	<p>ARCHITECTS.</p> <p>nataraj & venkat,</p> <p>62, C. P. Ramaswamy road, Annapet, Madras - 18. Tel : 45 74 65.</p>	<p>OWNER'S SIGNATURE</p> <p><i>K.S. Arumugam</i></p>	<p>LICENSED SURVEYOR</p> <p><i>V. Venkataraj</i></p> <p>V. S. NEERAJA MARCH Licence No. 289 12/93 62, C.P. RAMASWAMY ROAD MADRAS-18, PH: 457465</p>	<p>JOB TITLE</p> <p>PROPOSED RESIDENCES AT NO. 3 BOAT CLUB ROAD, AT ROAD NO. 2923, RAIPET, MADRAS.</p>	<p>DRAWING TITLE</p> <p>PLAN</p>	<p>DRAWN</p> <p>N. PANNEER</p>	<p>CHECKED</p>	<p>JOB NO.</p> <p>010</p>
		<p>SCALE</p> <p>1" = 16' - 0"</p>	<p>DATE</p> <p>30 - 05 - 92</p>	<p>JOB NO.</p> <p>259.</p>					