
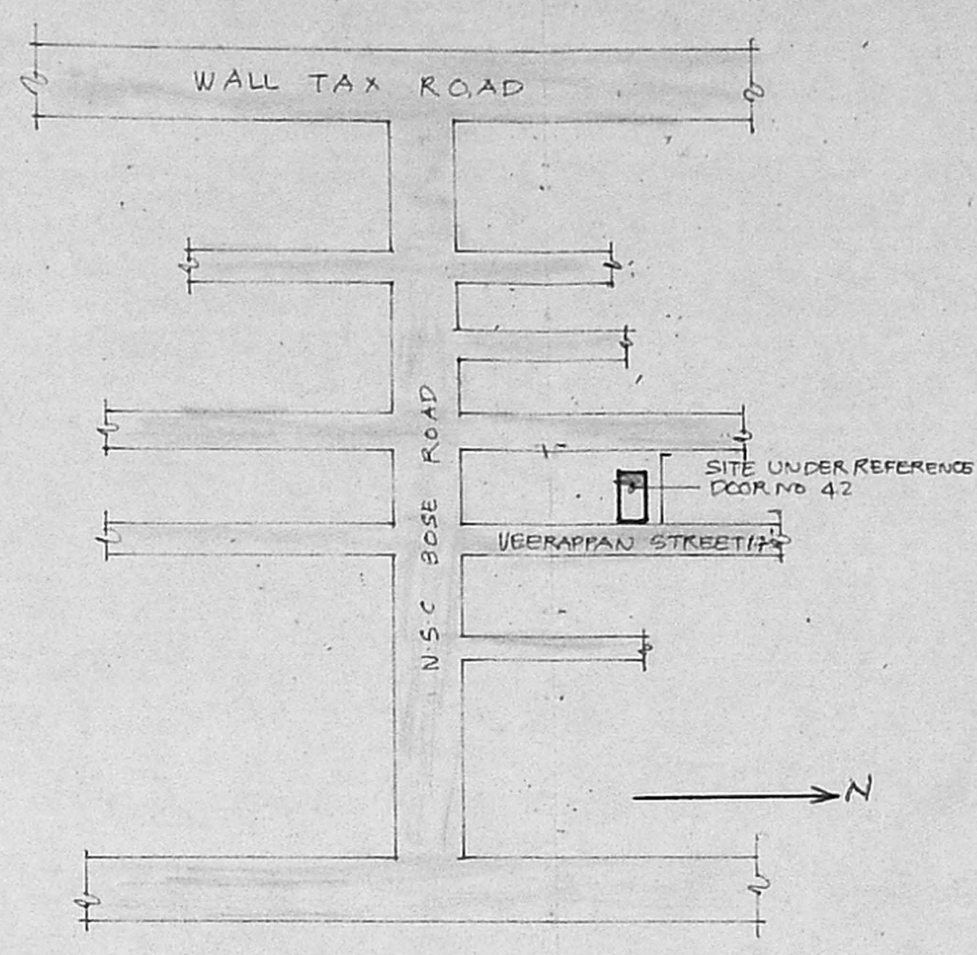


B/22105/202/92
 Planning Permit No.
APPROVED
 SUBJECT TO THE CONDITIONS IN THIS OFFICE LETTER.
 No. B/258/92 Date: 18/6/92
 FOR MEMBER SECRETARY
 MADRAS METROPOLITAN
 DEVELOPMENT AUTHORITY
 MADRAS - 600 008.

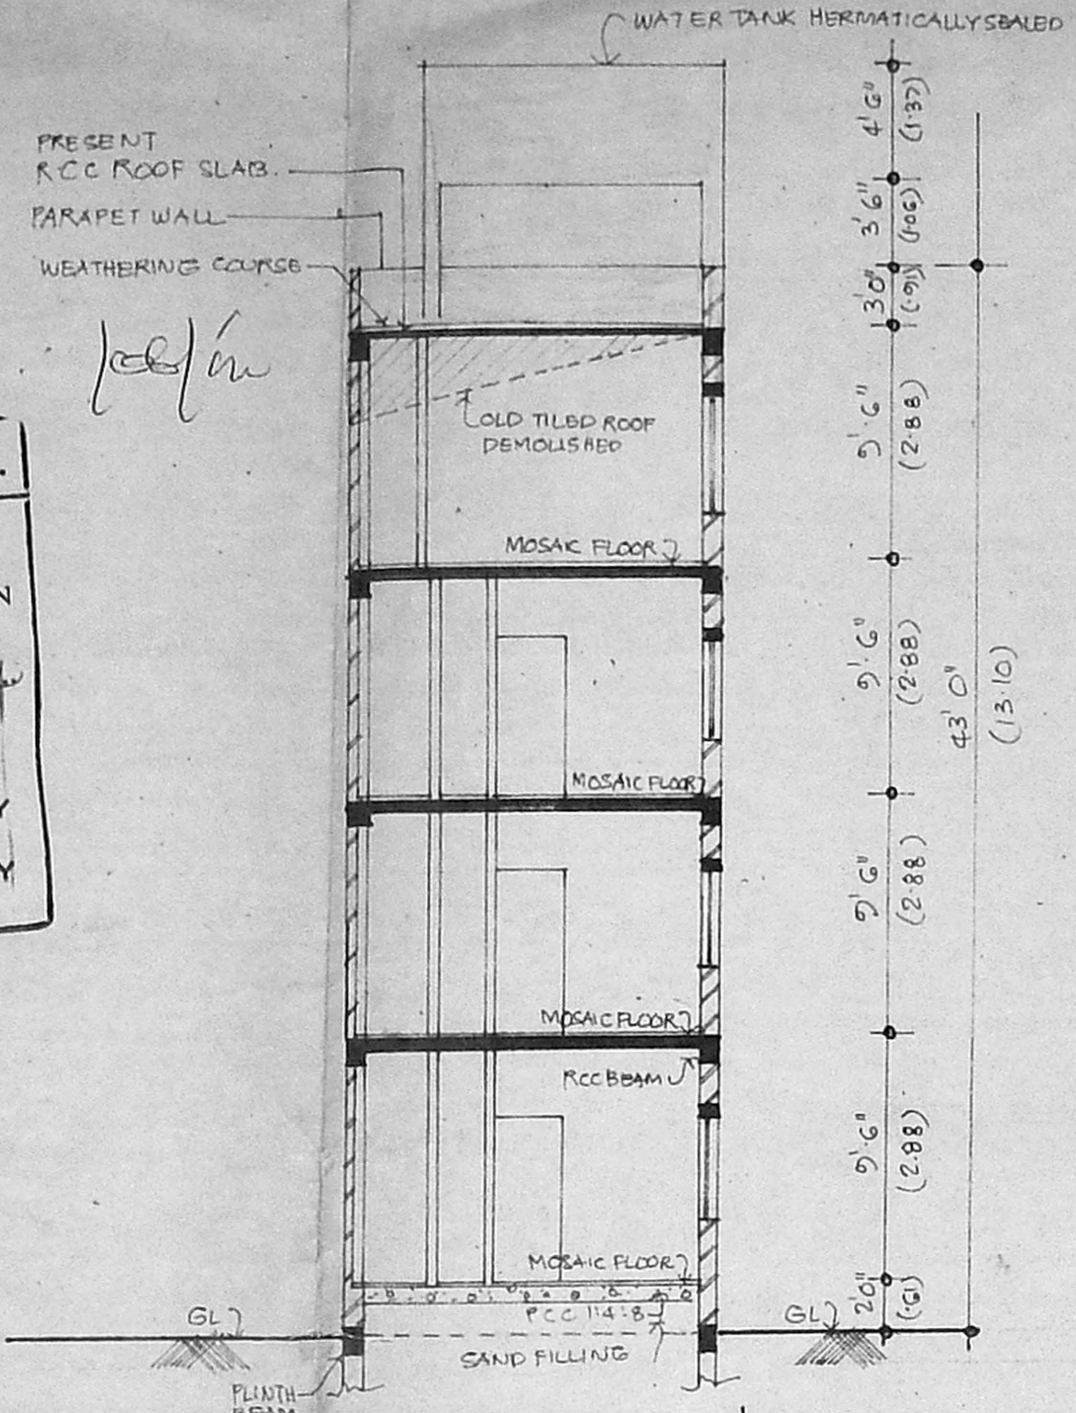

MMDA B/PP NO. B/1/3581/92
 ANSL
 Scrutiny
 PART I


SCHEDULE OF JOINERY

D DOOR	3'0" x 7'0"	(91x213)
D1 DOOR	3'0" x 7'0"	(91x213) U.P.
D2 DOOR	2'6" x 7'0"	(76x213)
W WINDOW	5'0" x 4'6"	(152x137)
W1 WINDOW	4'0" x 4'6"	(122x137)
W2 WINDOW	3'0" x 4'0"	(91x137)
V VENTILATOR	3'0" x 2'6"	(91x61)
J R.C.C JALLI	3'0" x 2'0"	(91x61)
V VENTILATOR	2'6" x 1'0"	(76x31)


FRONT ELEVATION

SECTION ON 'A-B'


KEY PLAN (NOT TO SCALE)

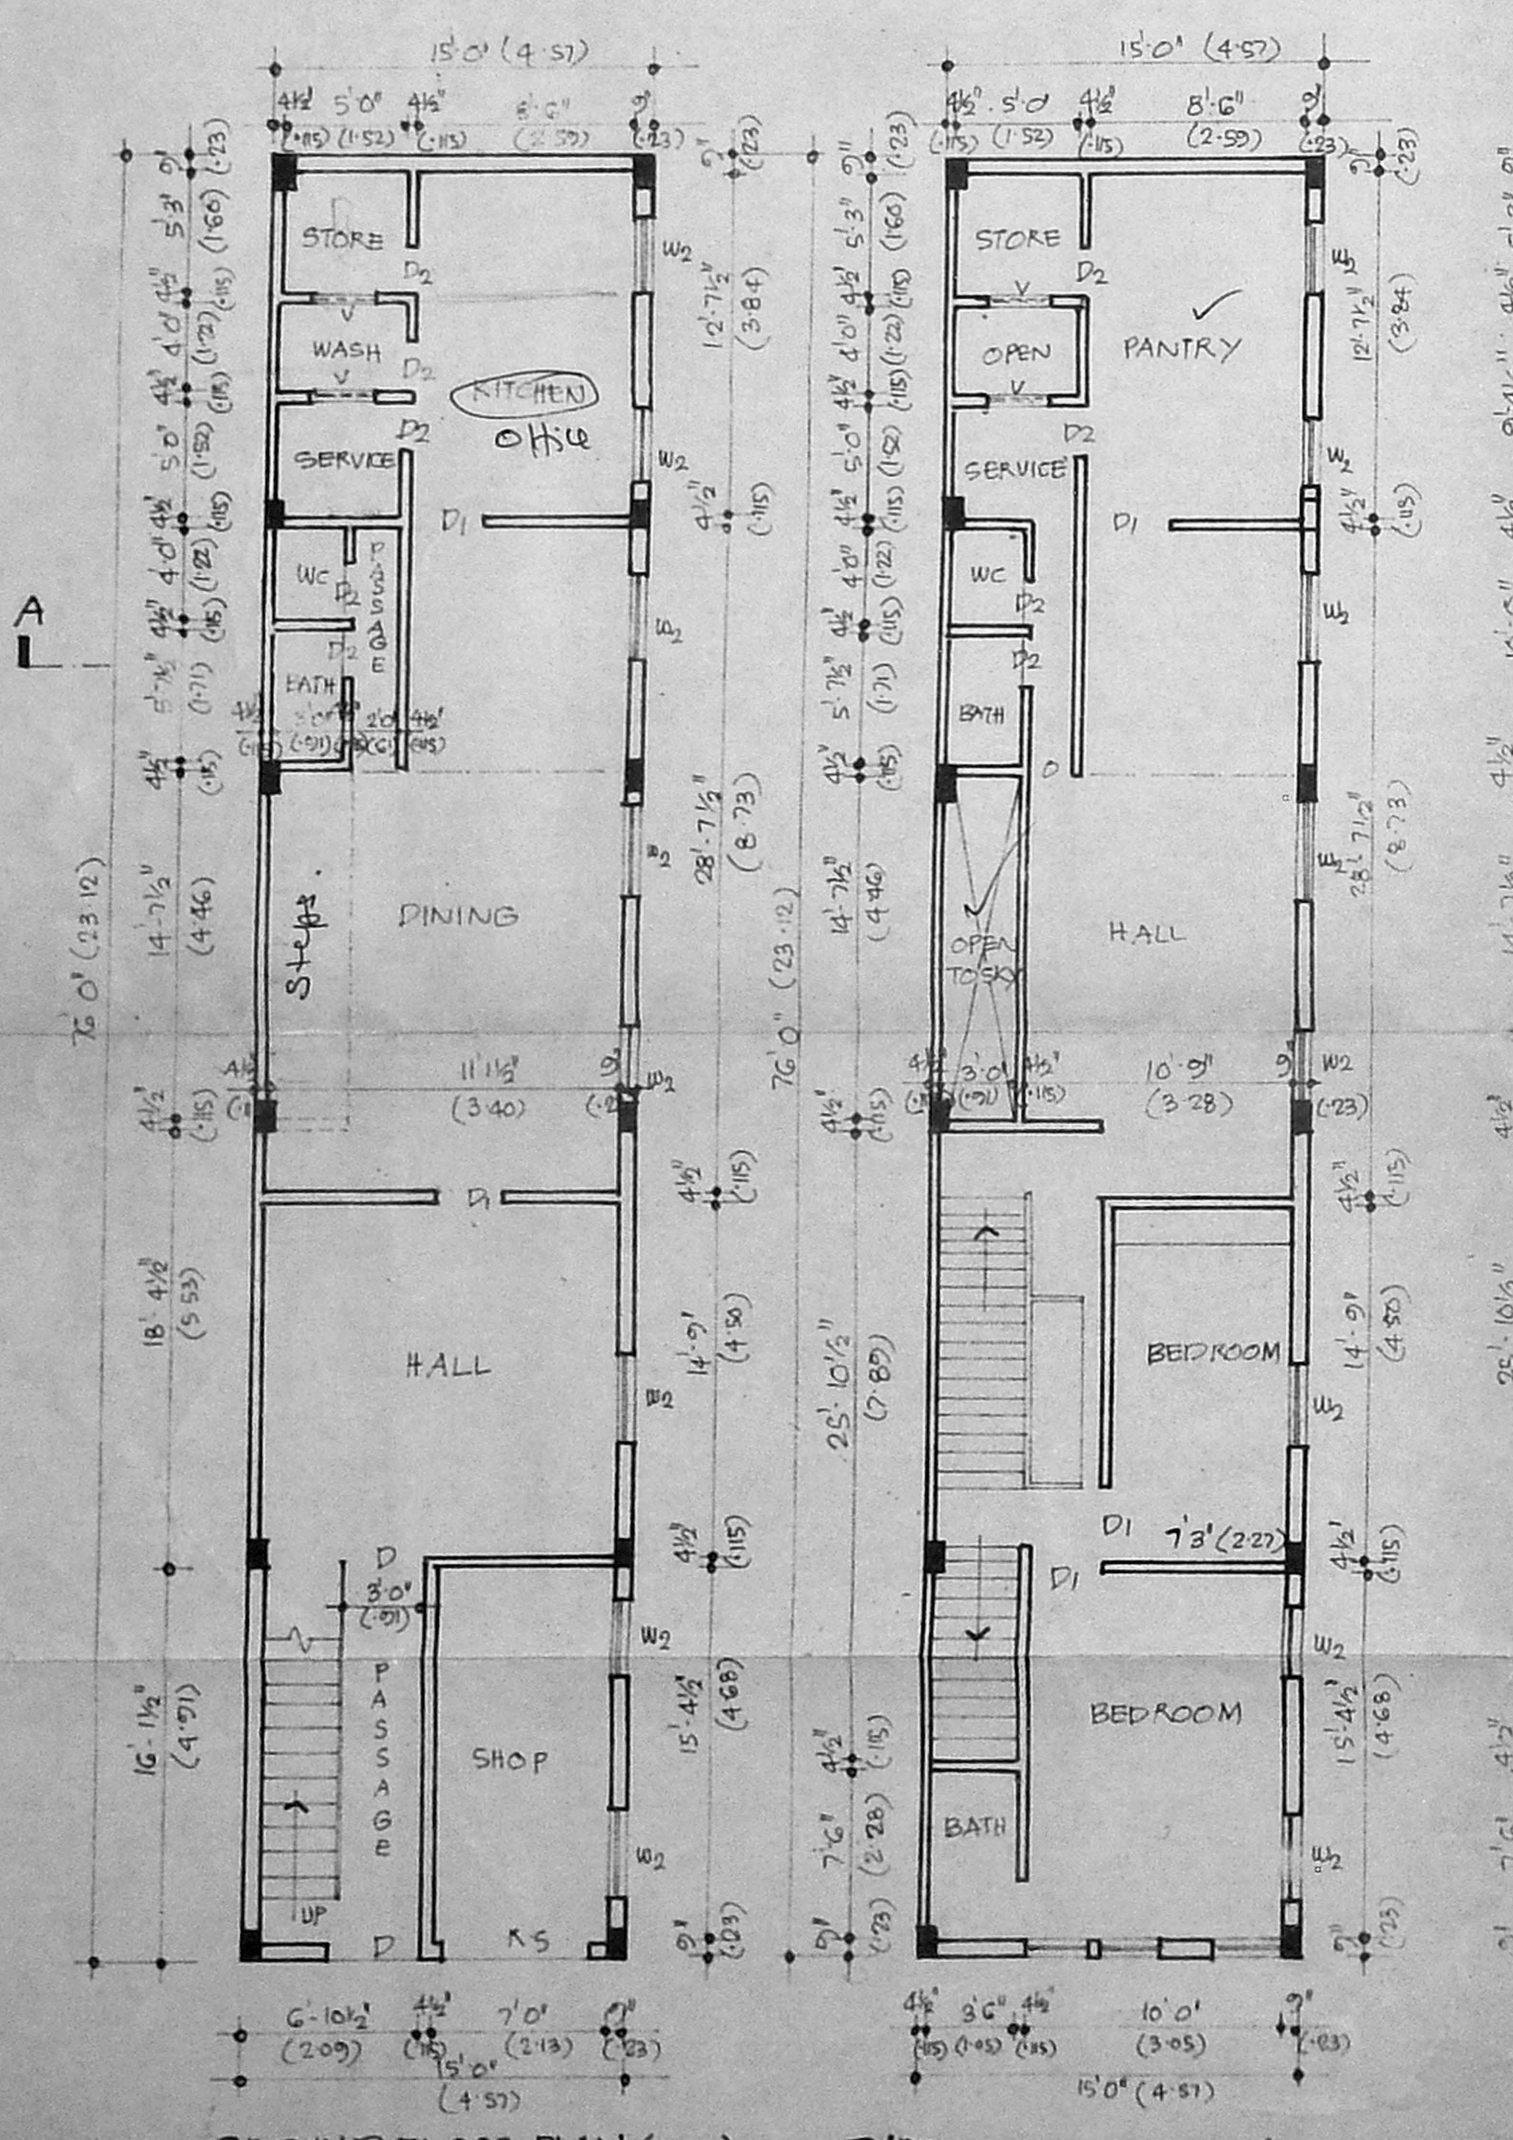


GROUND FLOOR PLAN (EXG)

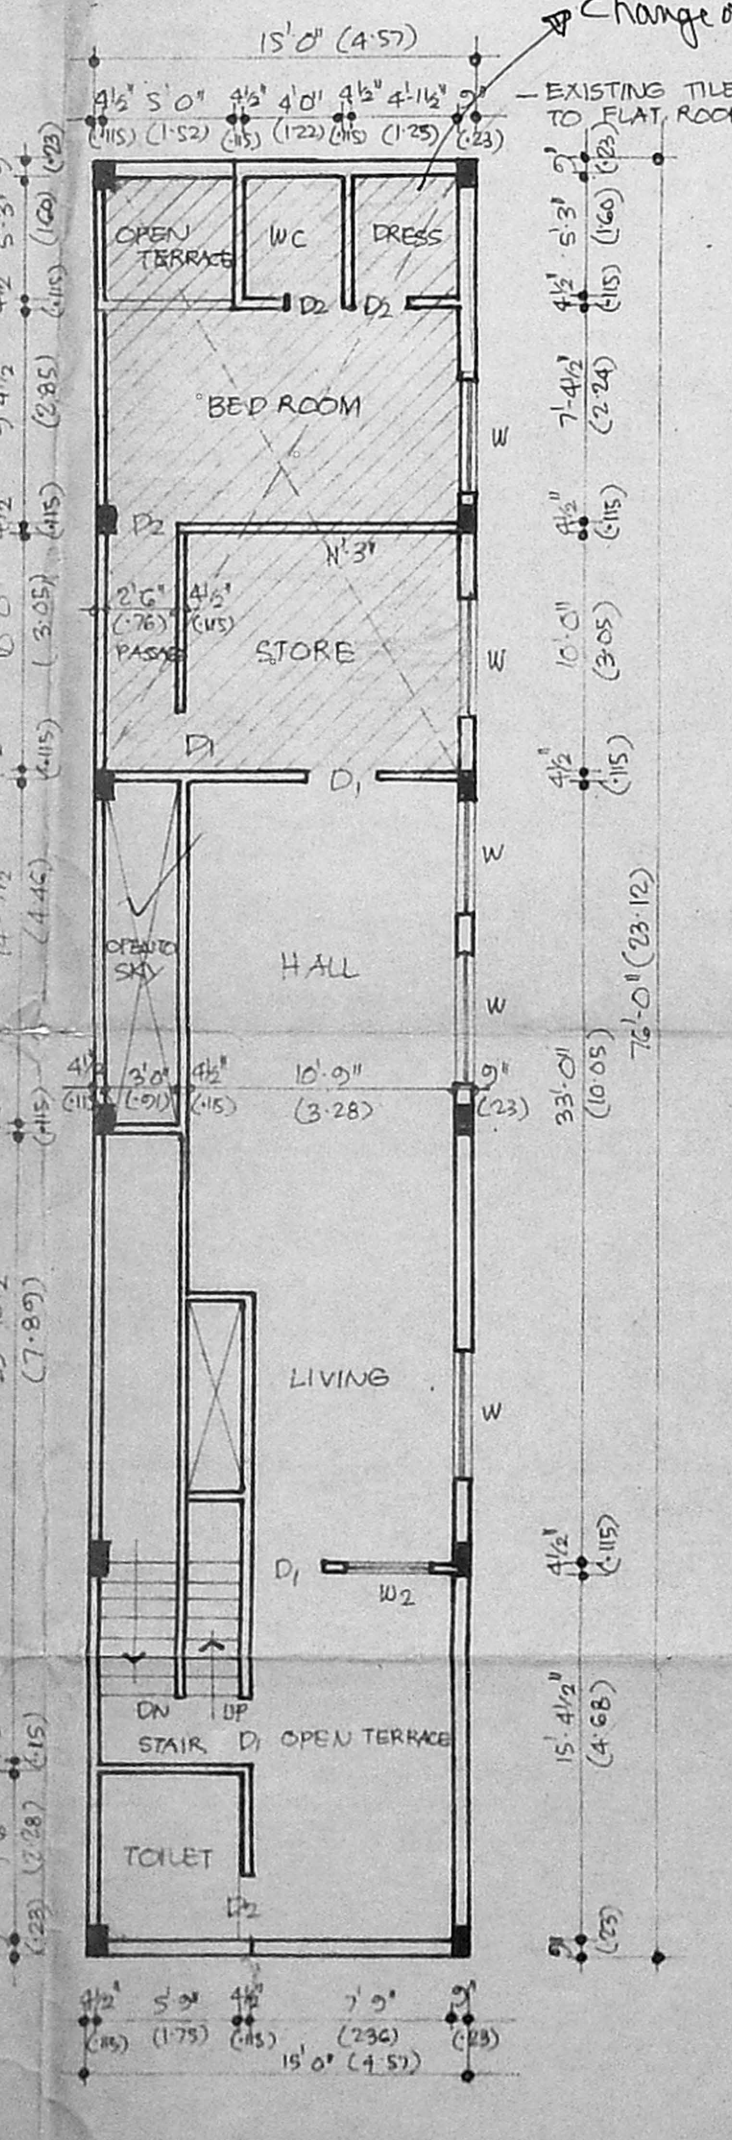


TYPICAL FLOOR PLAN (EXG I & II FLOOR)

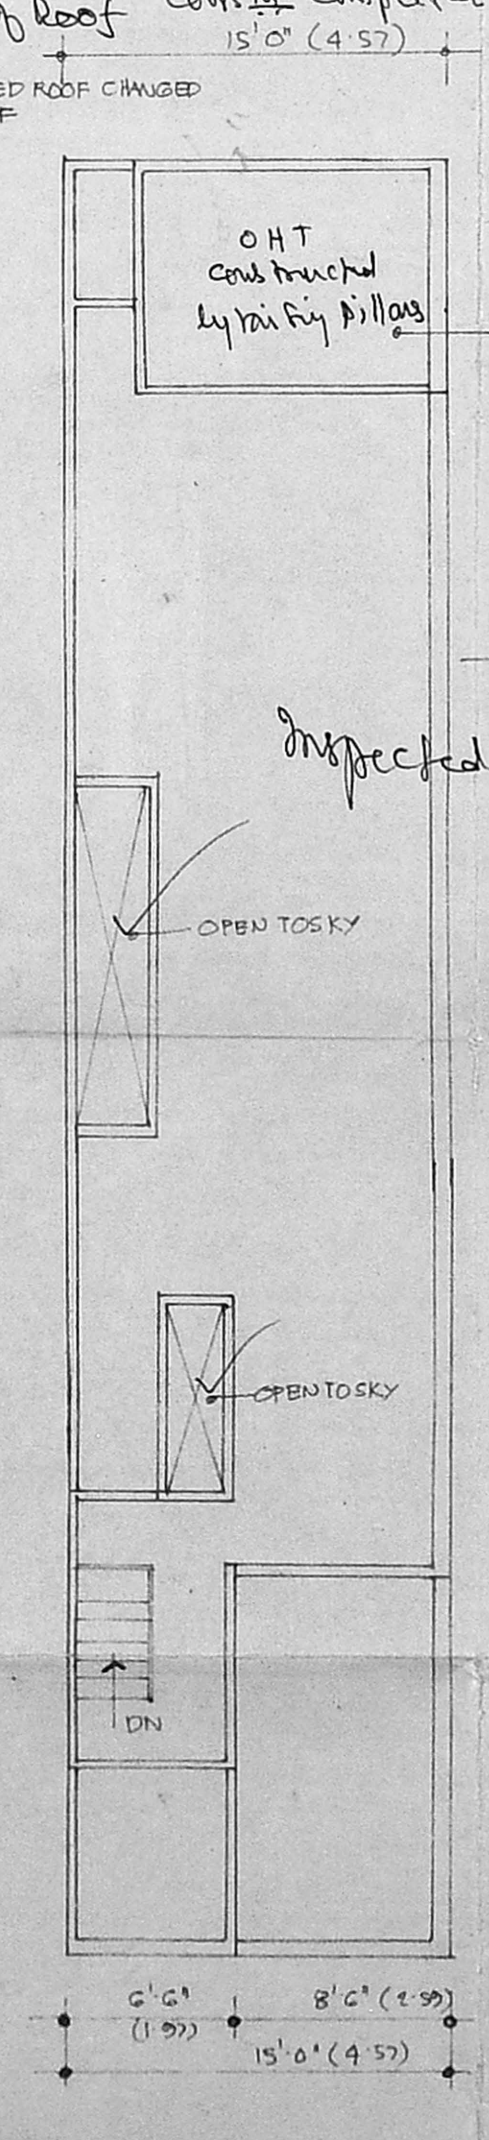

EXG. THIRD FLOOR PLAN

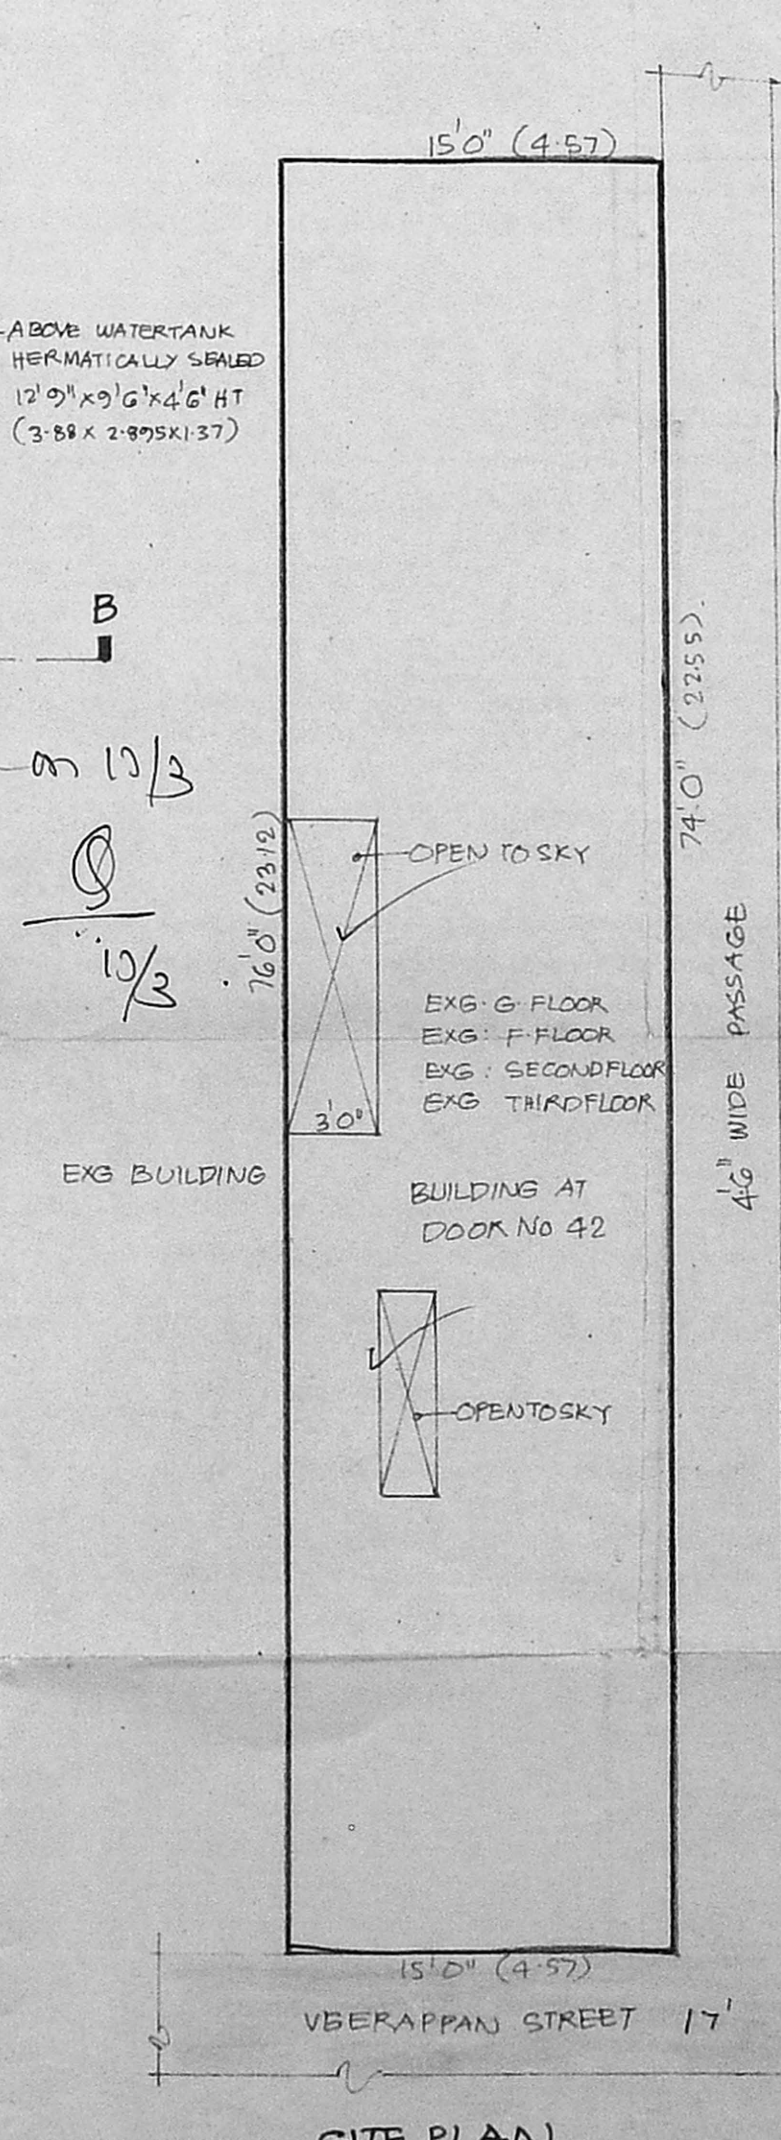

TERRACE PLAN

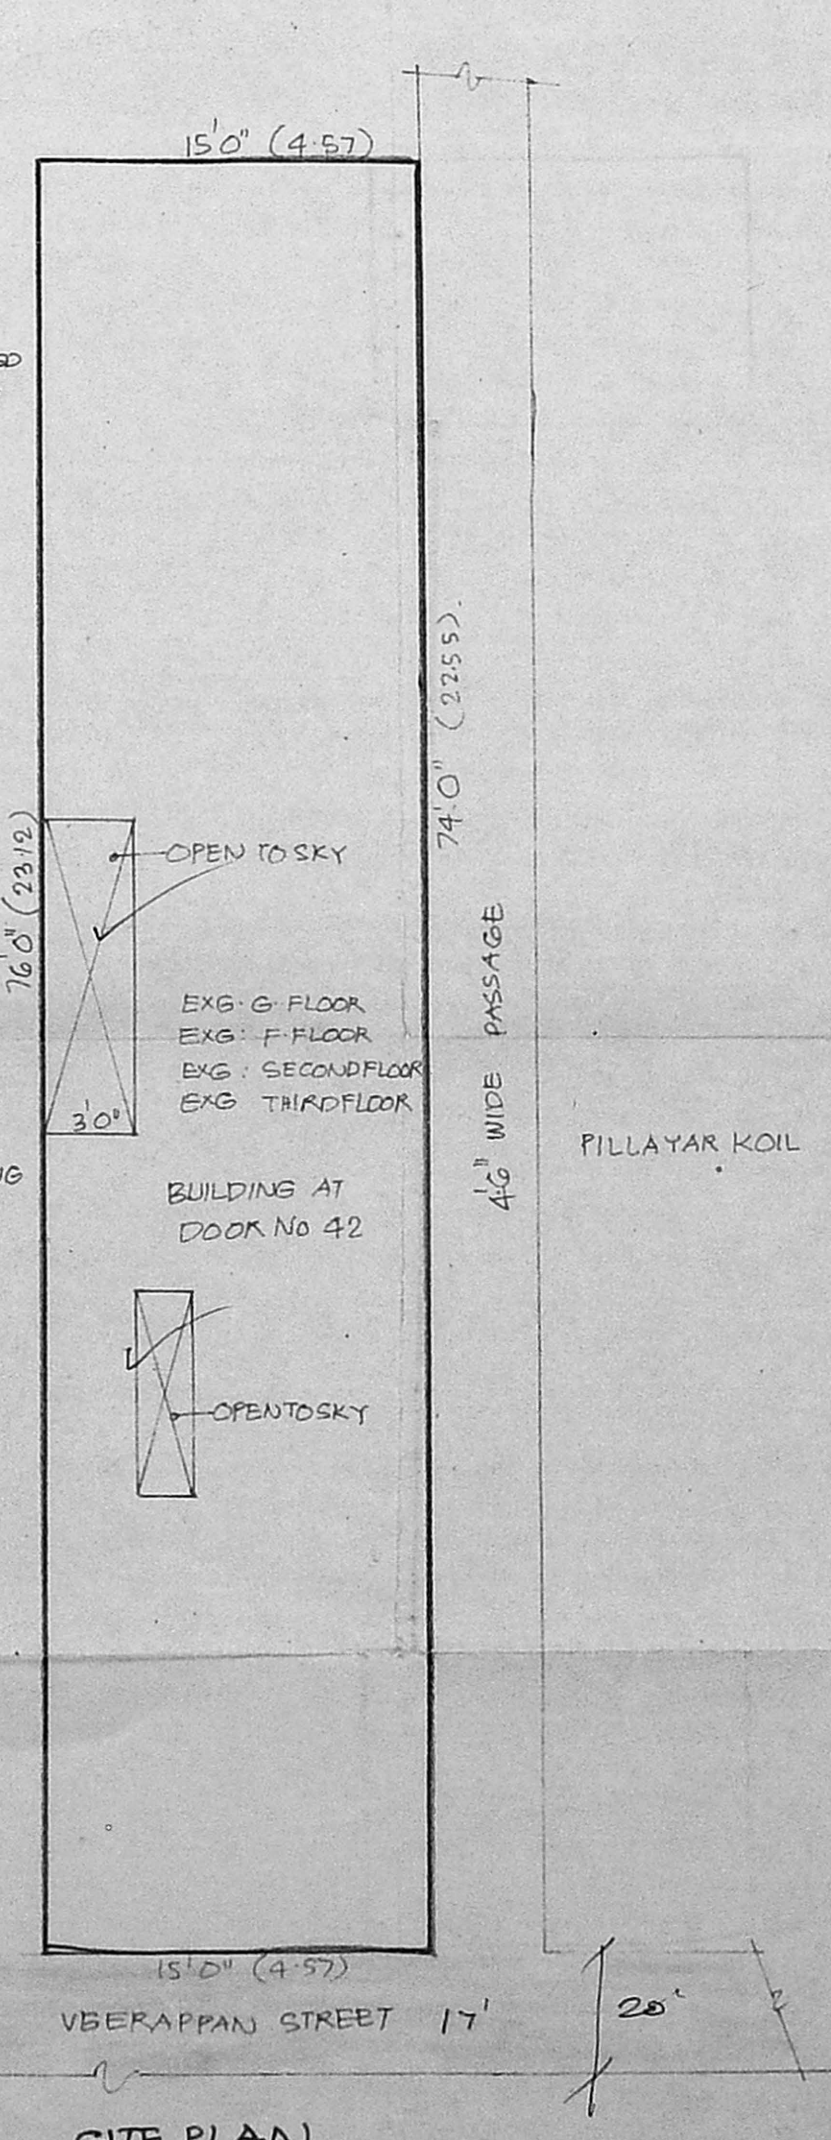

SITE PLAN SCALE 1"=8'0" (1:100)

COLOUR

PROPOSED ADDITION	[Color Box]
EXISTING	[Color Box]
ROAD	[Color Box]
BOUNDARY	[Color Box]

CHANGE OF PART IIIRD FLOOR ROOF AT DOOR No 42 O.S No 2441 R.S No 8353 CC No 828 VEERAPPAN STREET MADRAS CORPORATION DIVISION No PREVIOUS PLAN SANCTIONED PA No 3948/G7 DATE 13-9-67 SCALE: 1"=8'0" (1:100) NOTE: THE DIMENSIONS SHOWN IN BRACKETS ARE IN METRES.

OWNER
 Thomas Rajan
 Registered Architect CA/805/75-76
 B OLIVER ROAD,
 MADRAS - 600 004.
 Phone: 77553.
 CLASS I LICENSED SURVEYOR
 Madras Corporation No 124
 LICENSED SURVEYOR