



SECTION ON 'AB'

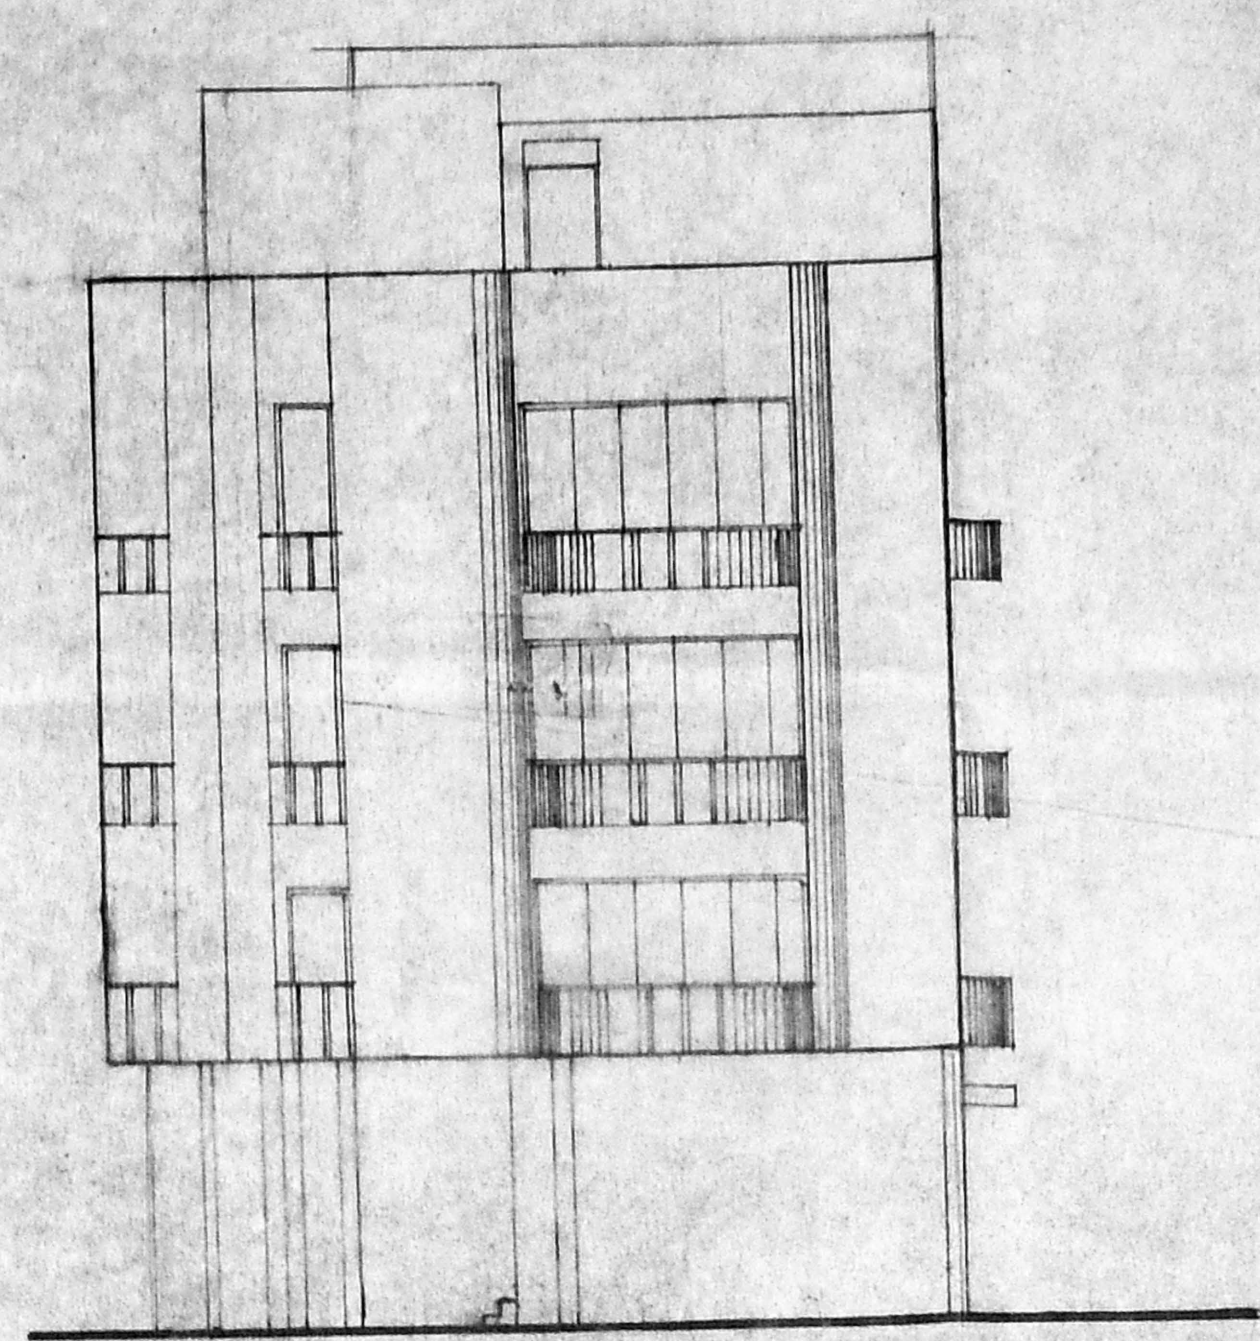

ROAD SIDE ELEVATION

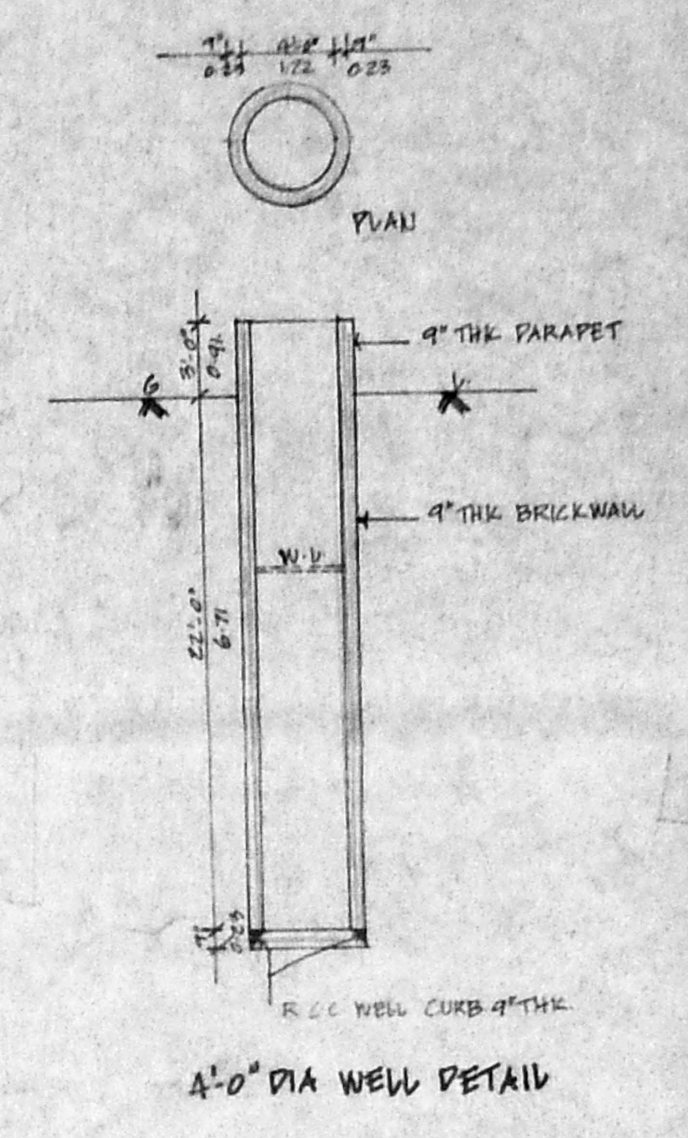

4-0 DIA WELL DETAIL

SPECIFICATIONS

FOUNDATION
R.C.C. COLUMN FOUNDATION 1:5:10
R.C.C. ROOF SLAB AND THE USING 20MM HARD
BROKEN STONEJEWEL AND 20 FINISHED WITH
FLAT TILES IN CM 1:3.

SUPER STRUCTURE
BRICKWORK IN CM 1:3.

FLOORING
FLOORING WITH 0.015:10 AND FINISHED WITH
MOSAIC TILES.

PLASTERING
ALL WALLS ARE PLASTERED IN CM 1:3.

WOOD WORK
ALL DOORS AND WINDOWS & VENTILATORS ARE
MADE BY FINE TEAKWOOD.

SCHEDULE OF JOINERY

1	T.W. FRAMED FLUSH DOOR	4'-0" X 7'-0"	122 X 210
2	T.W. FRAMED FLUSH DOOR	4'-0" X 7'-0"	211 X 210
3	T.W. FRAMED FLUSH DOOR	2'-4" X 7'-0"	104 X 210
4	T.W. FRAMED FLUSH DOOR	2'-4" X 7'-0"	104 X 210
AREA STATEMENT

GROUND FLOOR AREA	1775.00	14.87
FIRST FLOOR AREA	2877.00	24.17
SECOND FLOOR AREA	2877.00	24.17
THIRD FLOOR AREA	2877.00	24.17
TERRACE FLOOR AREA	300.00	2.52
TOTAL BUILT UP AREA	10606.00	89.90
F. S. I.	1.47	
PLT. COVERAGE	26%	


COLOUR INDEX

- PROPOSAL
- ROAD
- ⊖ BOUNDARY
- ⊙ SEWER


PROPOSED RESIDENTIAL FLATS
AT S.NO 210/2, PLOT NO. 33, 4th,
'C' WARD ROAD, VALMIKI-NAGAR,
MADRAS.

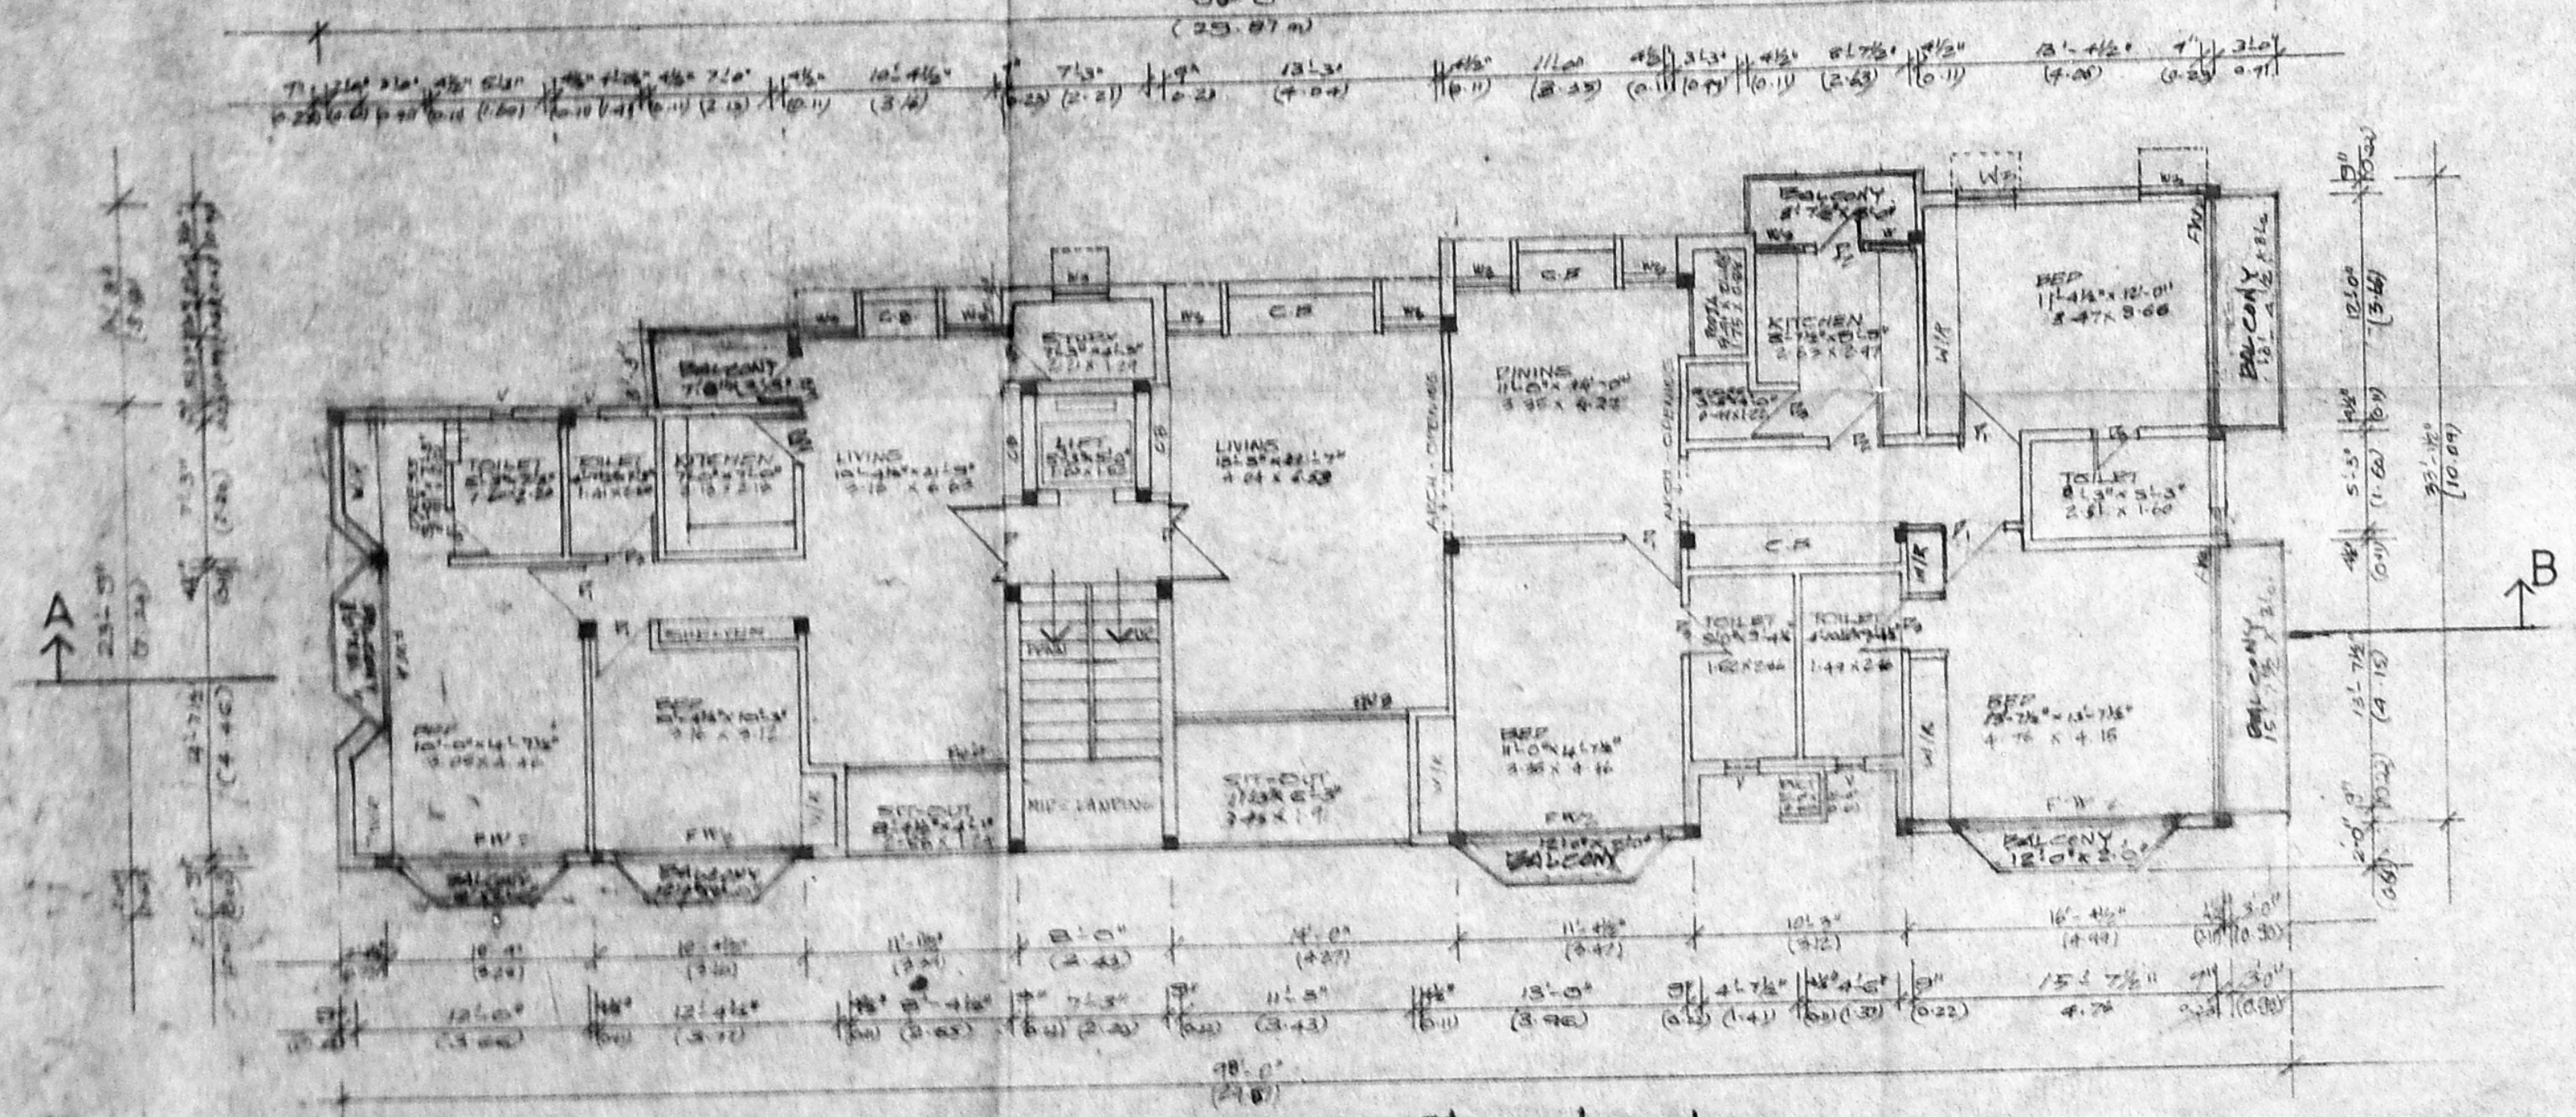


TYPICAL FLOOR PLAN 1st, 2nd 3rd floors

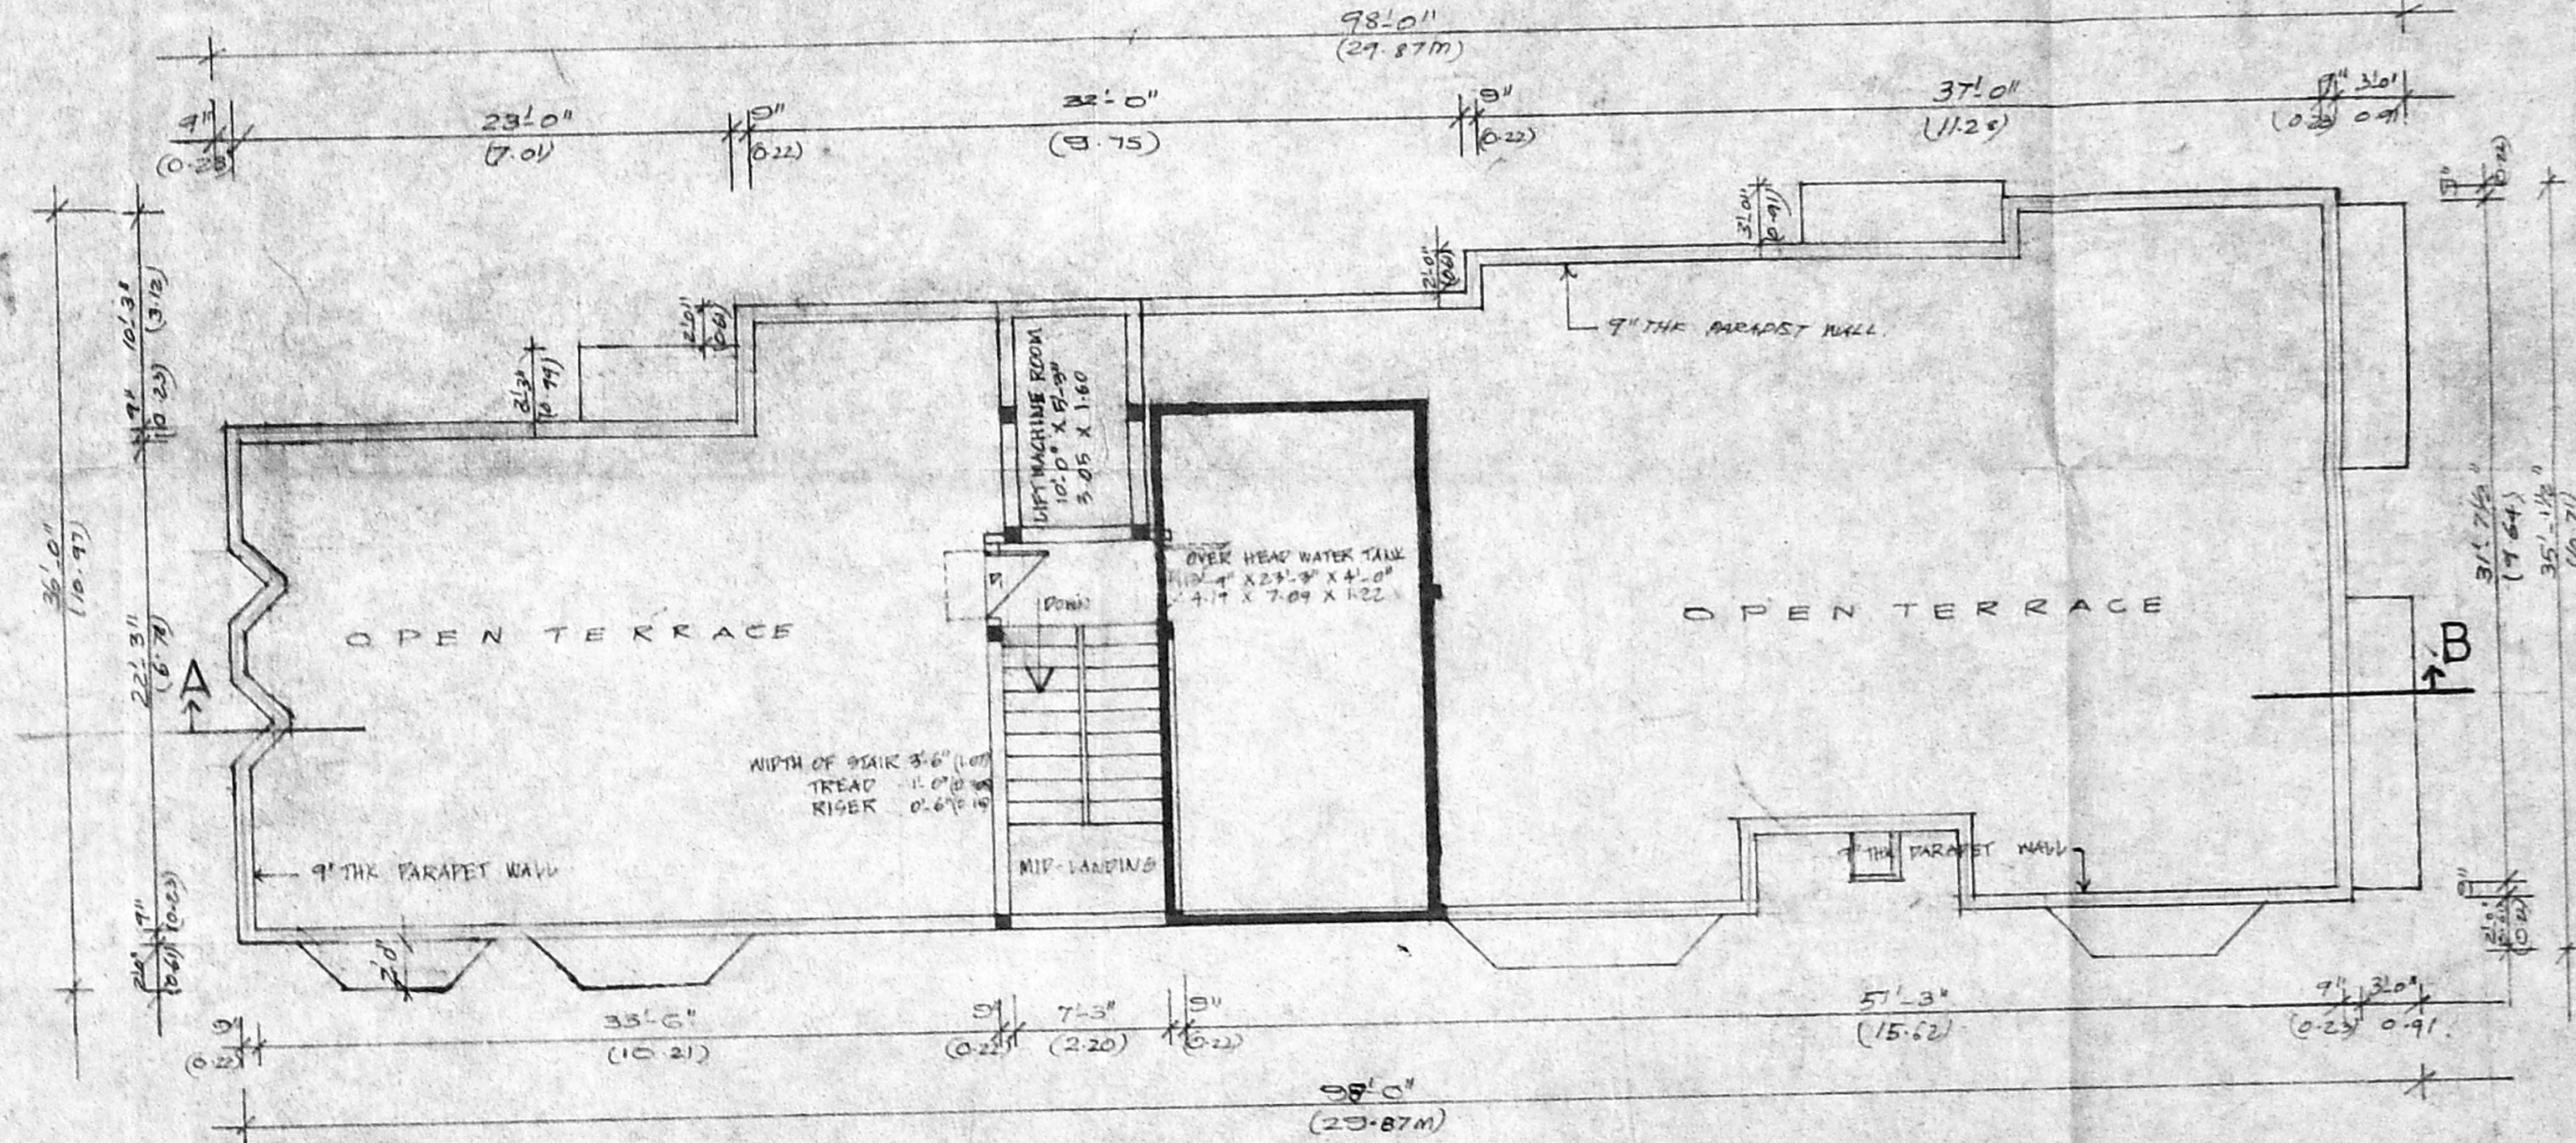

TERRACE FLOOR PLAN SCALE 1/8" 1:10

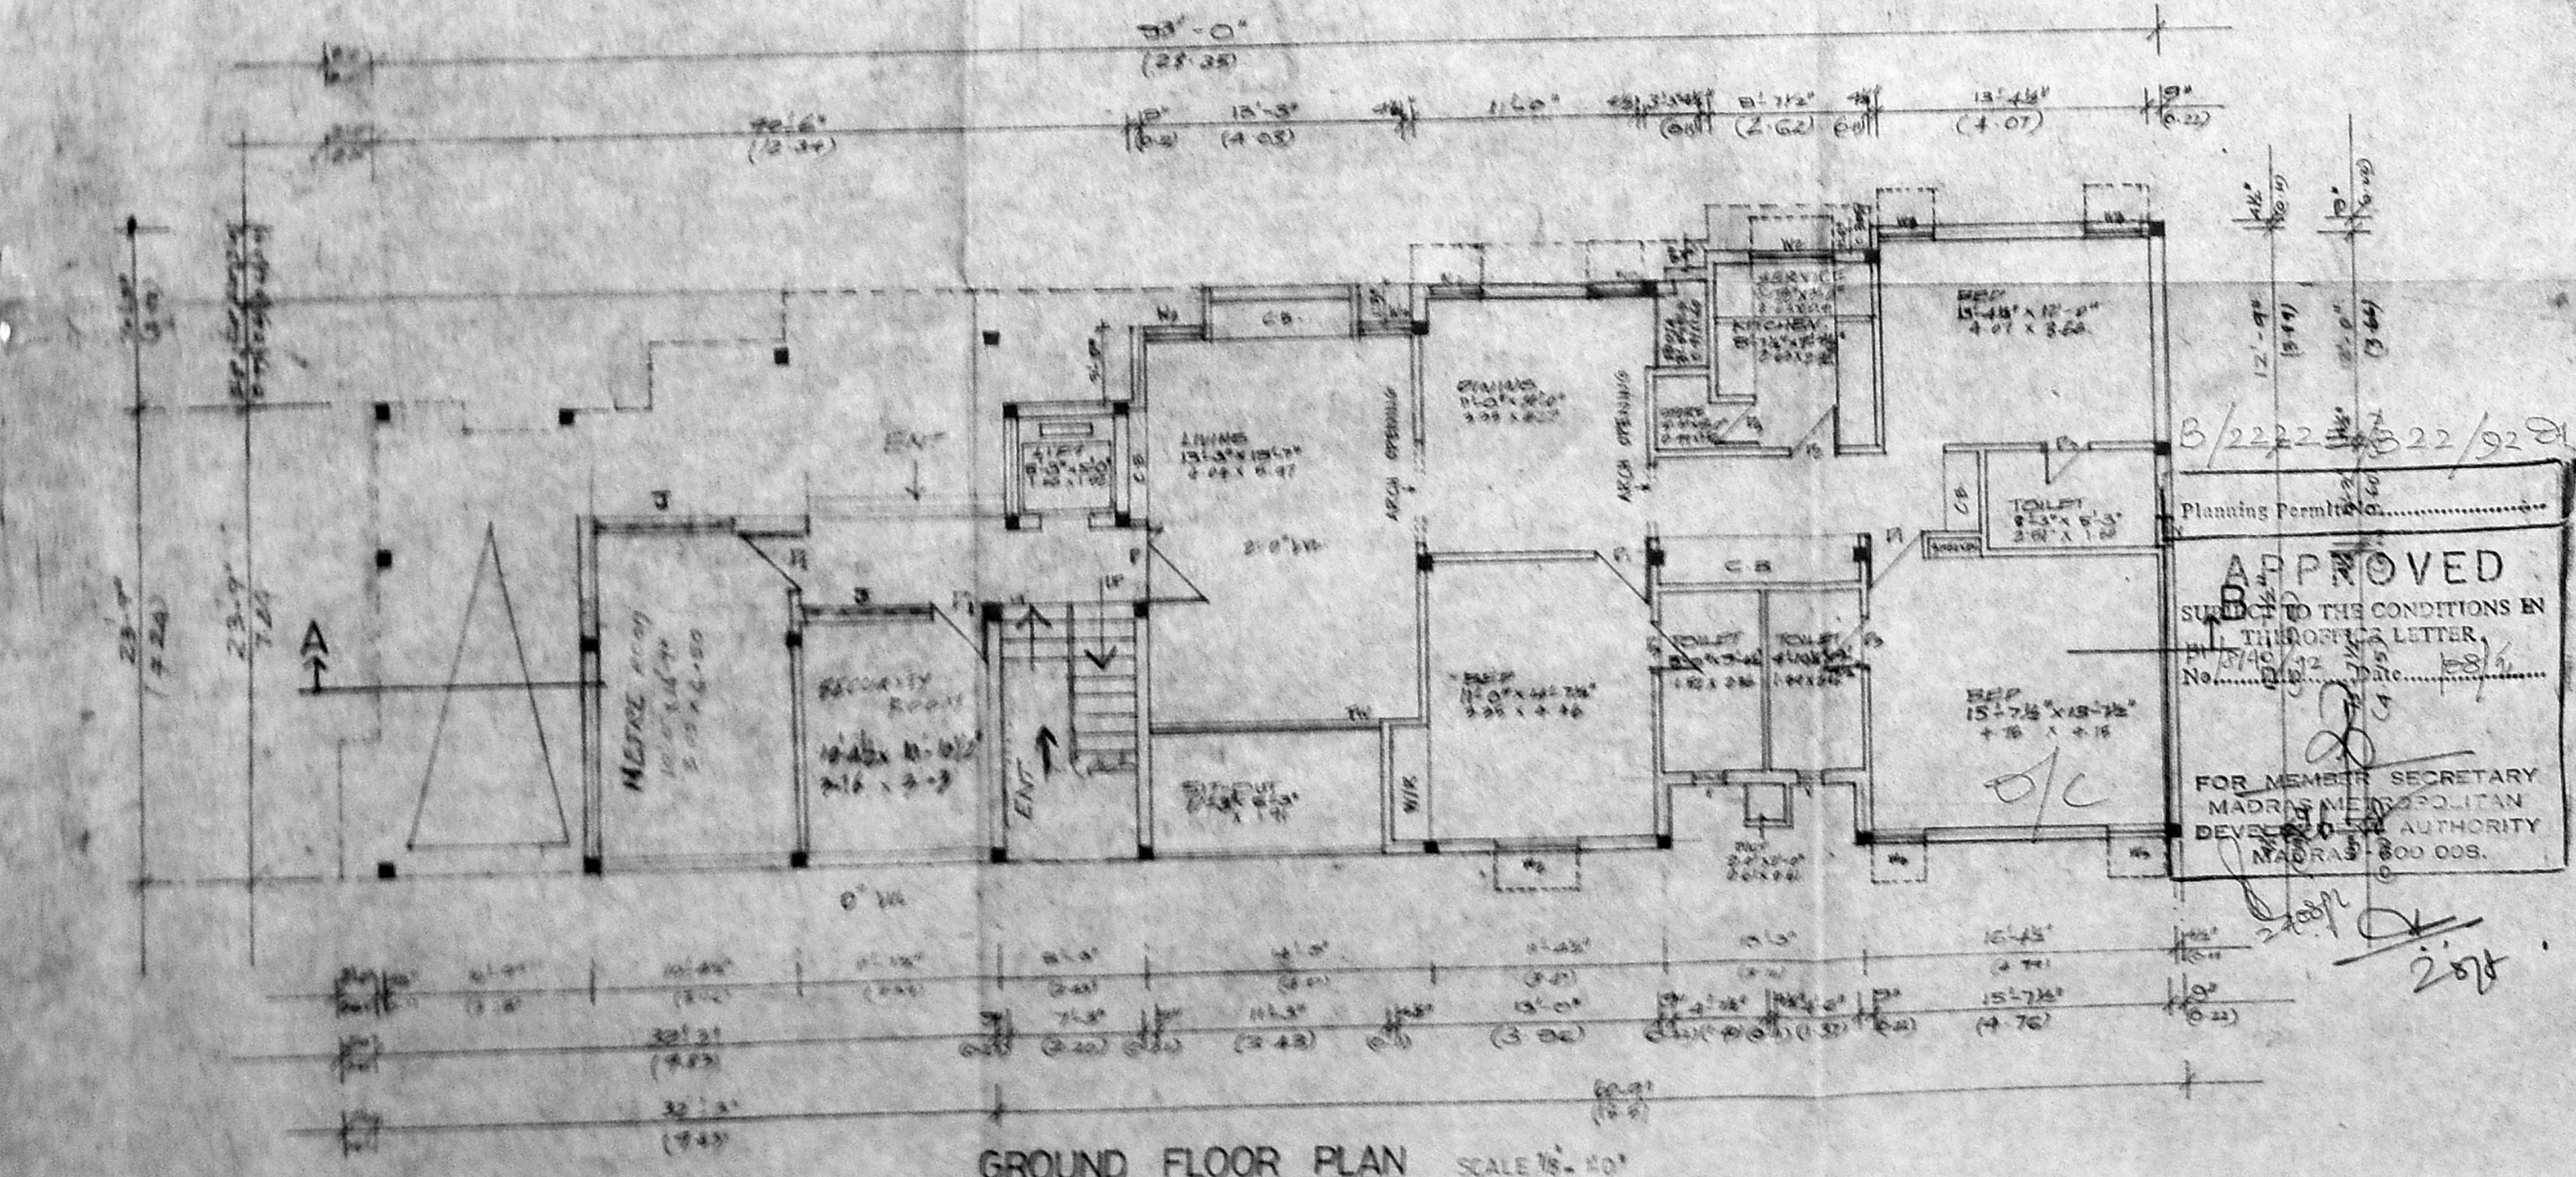

GROUND FLOOR PLAN SCALE 1/8" 1:10

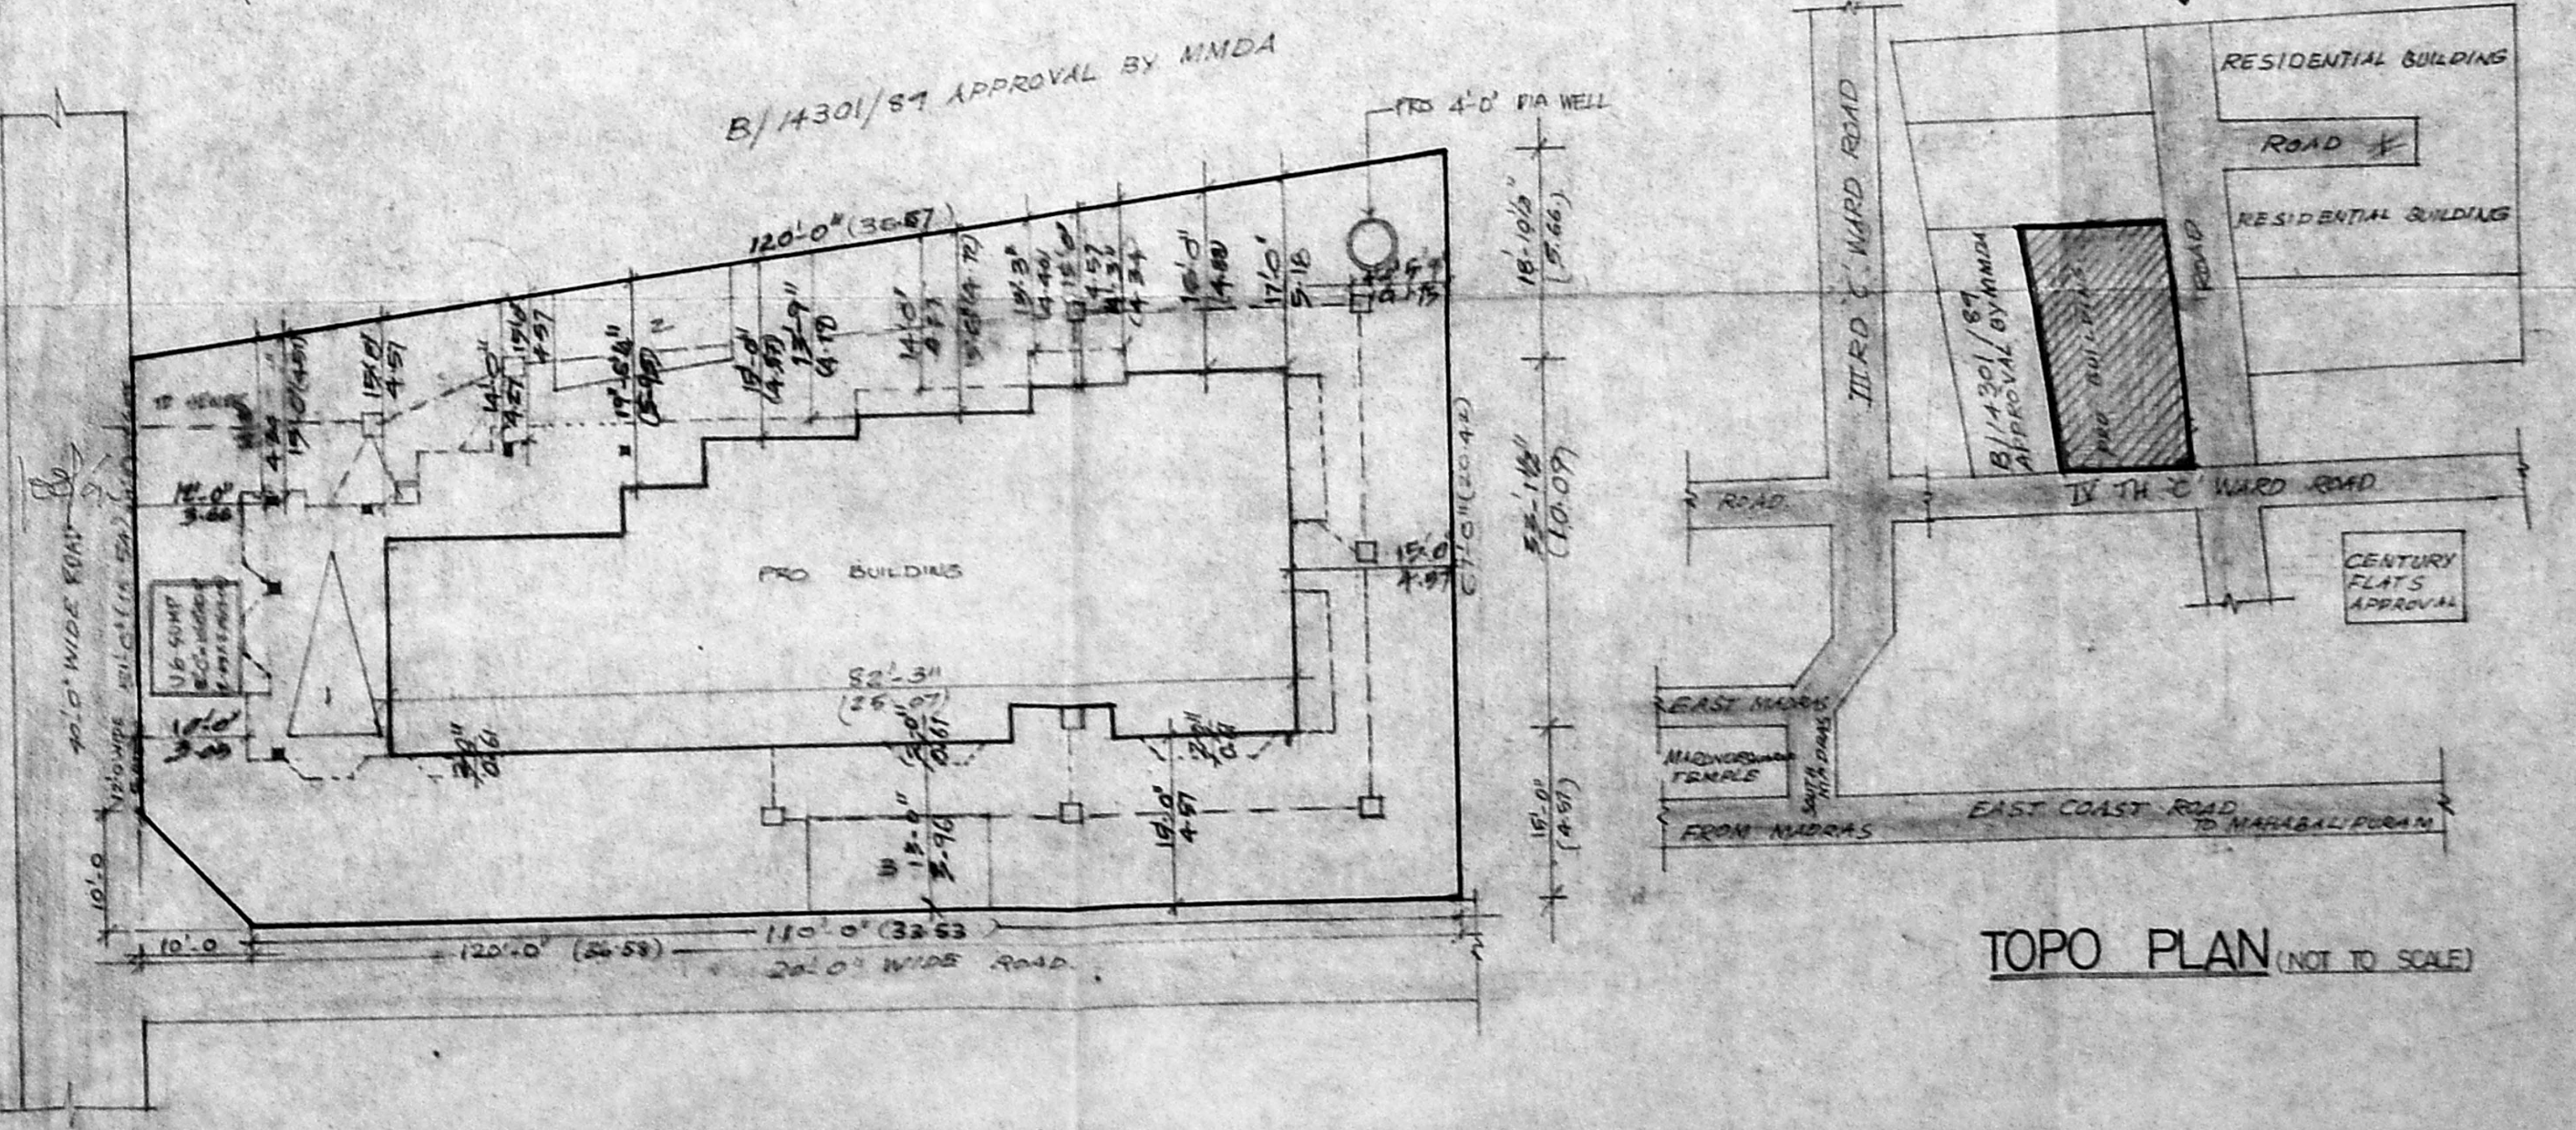

SITE PLAN SCALE 1/8" 1:10

J. Bacon

MAT. JILLI BARBOOT
REGISTERED ARCHITECT
&
LICENSED SURVEYOR
R.A. No. 155
19, MOWBRAYS ROAD
MADRAS-600 014

Architects, Planners & Interior Designers
19, Mowbrays Road
Madras-600 014
Ph: 476764

SIGN OF OWNER
Lakshmi

AUTHORITY DRAWING FOR APPROVAL
DRG NO :