



FRONT ELEVATION
SCALE 1/8" = 1'0" (1:100)

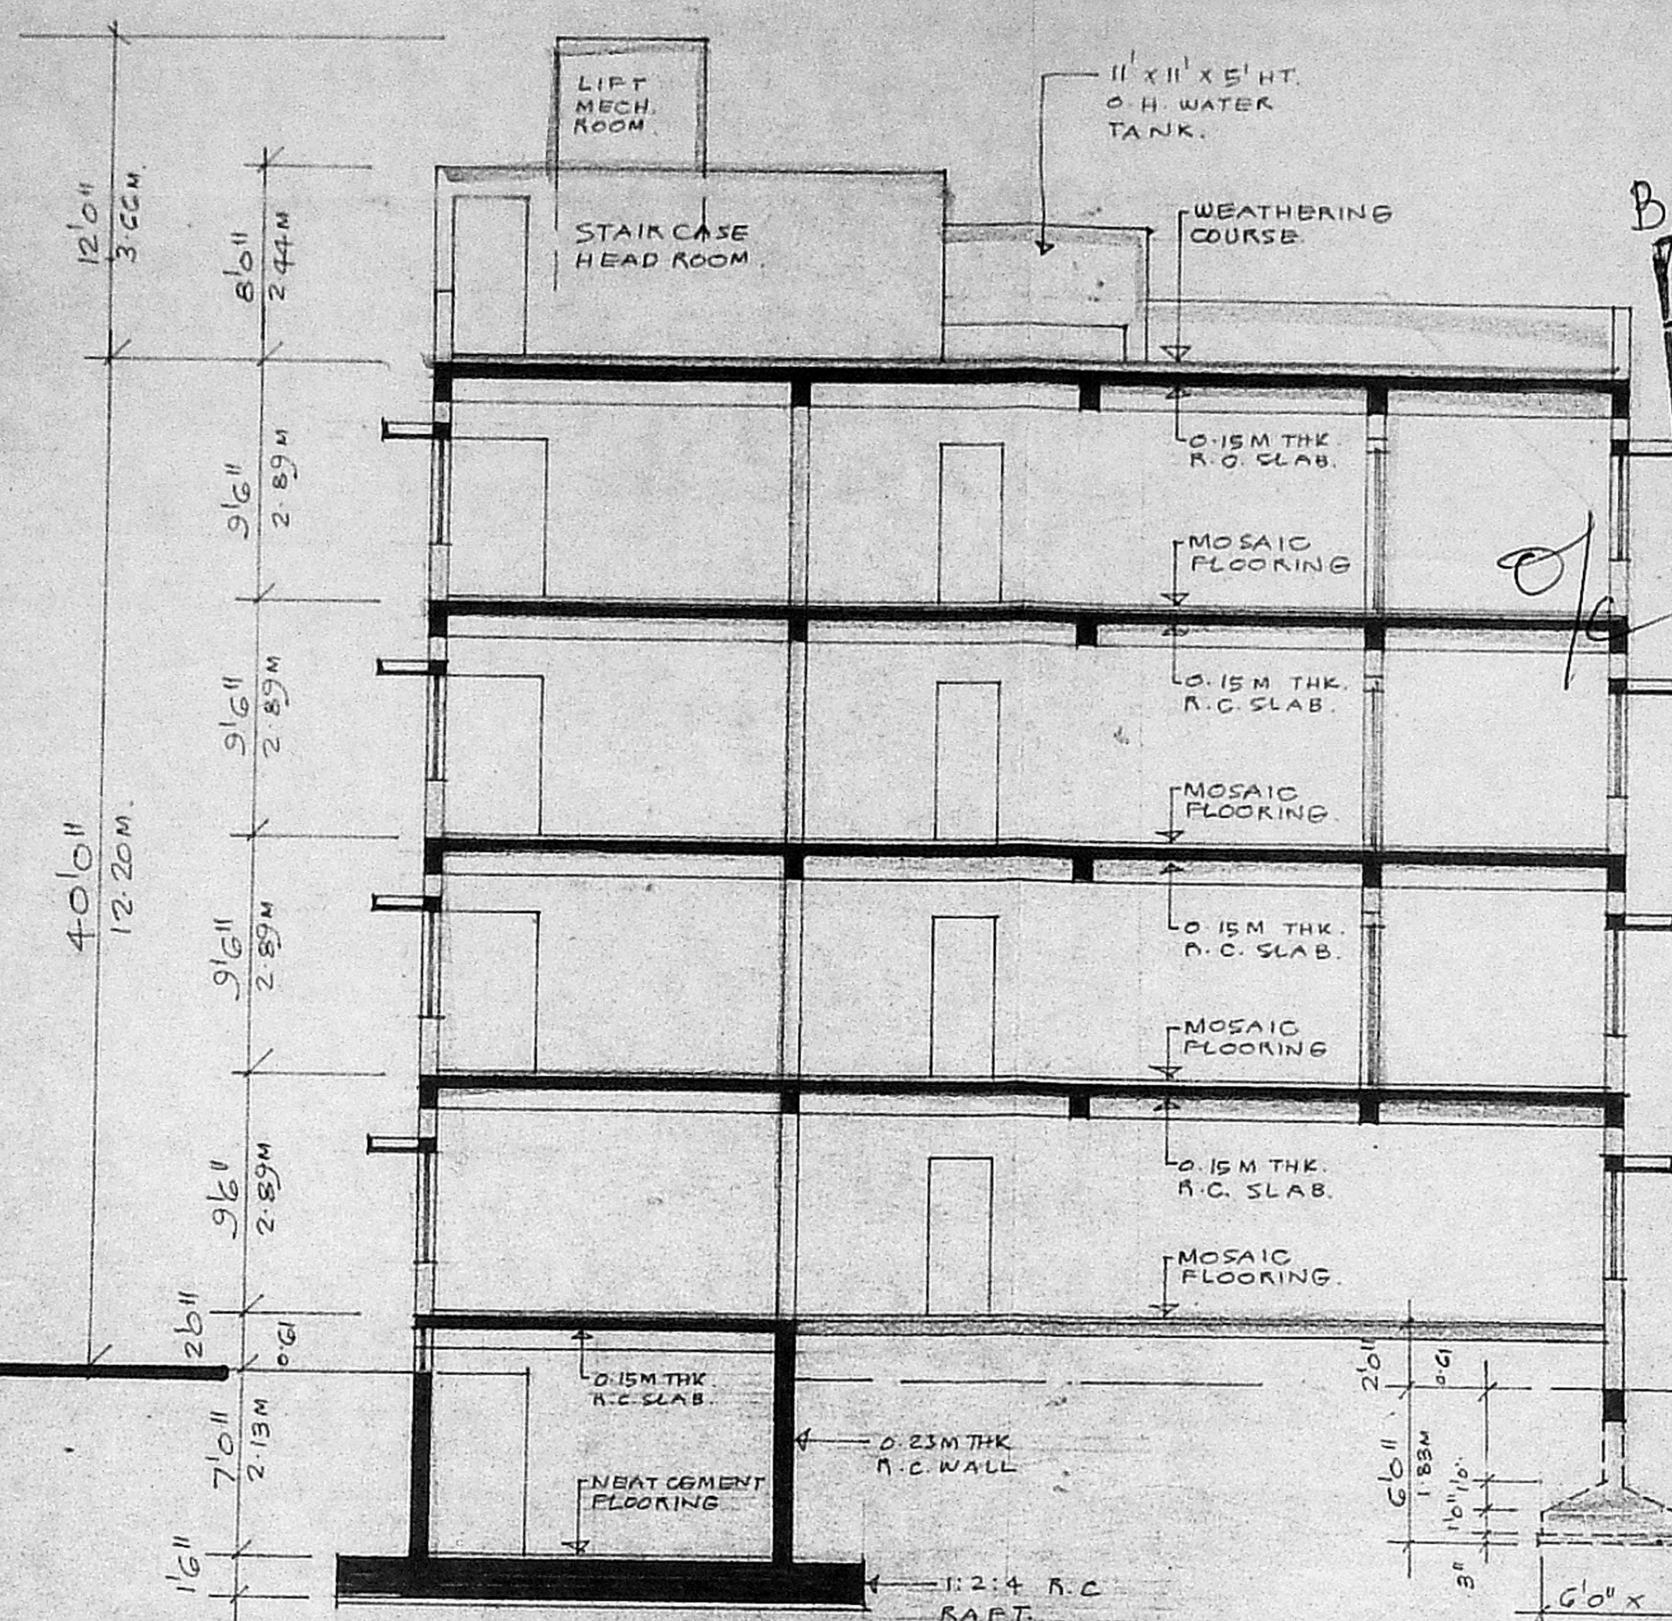

SECTION A-A
SCALE 1/8" = 1'0" (1:100)

B/22132/229/92
107/92
Planning Permit No. 2
APPROVED
SUBJECT TO THE CONDITIONS IN THIS OFFICE LETTER
No. 853/92 Date 05/09/92
FOR MEMBER SECRETARY
MADRAS METROPOLITAN
DEVELOPMENT AUTHORITY
MADRAS 600 088.

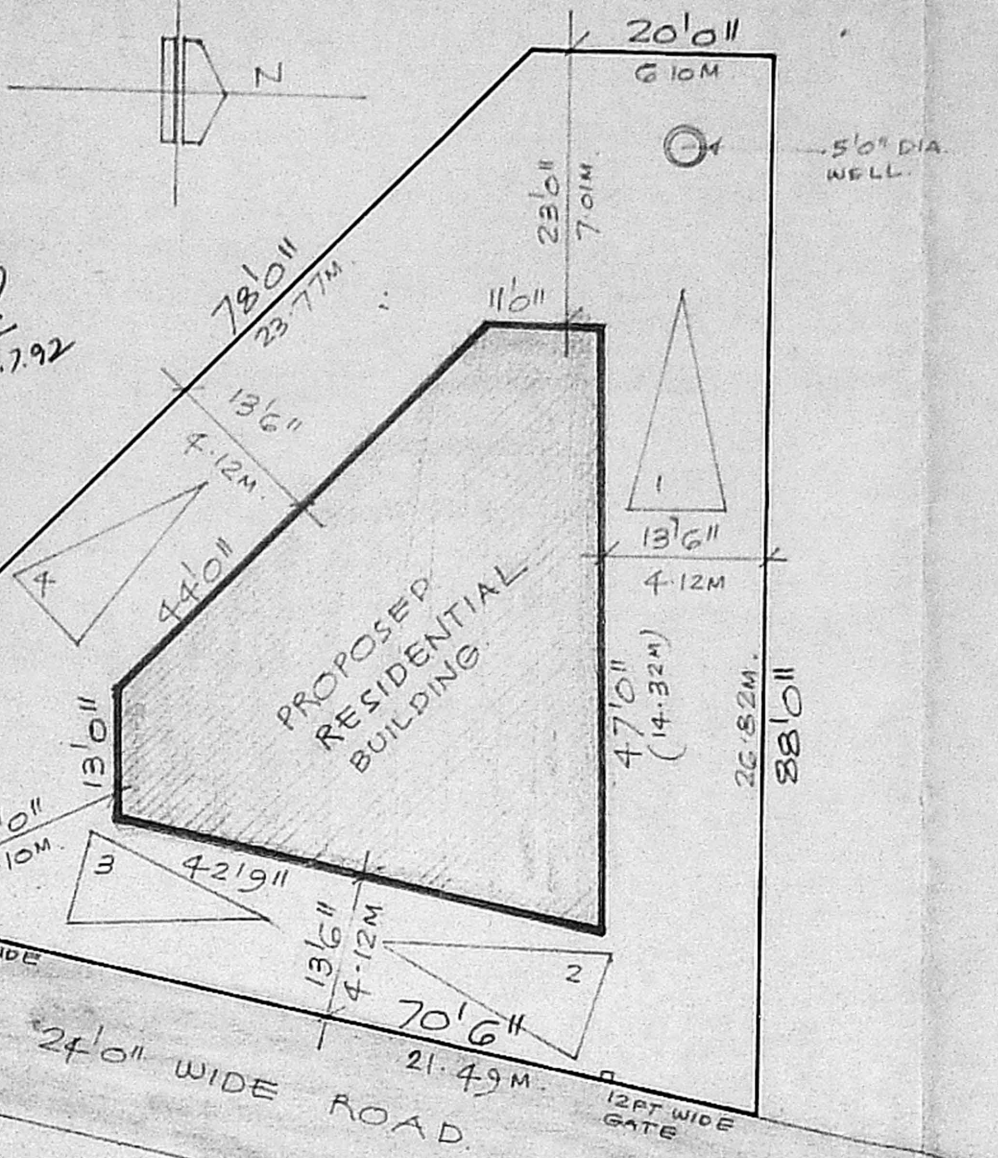


SITE PLAN
SCALE 1/16" = 1'0" (1:200)

MMDA B/PP NO. C.N. D/ 852/92
PART I
PART II
A.P.
HOSTEL
D.E. ROAD
MUNICIPAL CORPORATION
VENKATESWARA HOPE ROAD
SOUTH USMAN ROAD TO TNAGAR
C.I.T. NAGAR I MAIN ROAD


KEY PLAN
NOT TO SCALE

STATEMENT OF BUILT UP AREA.


- GROUND FLOOR : 1650 S.FT
- FIRST FLOOR : 1650 S.FT
- SECOND FLOOR : 1650 S.FT
- THIRD FLOOR : 1650 S.FT
- 6600 S.FT 613.8M²
- PLOT AREA : 4355 S.FT = 405 M²

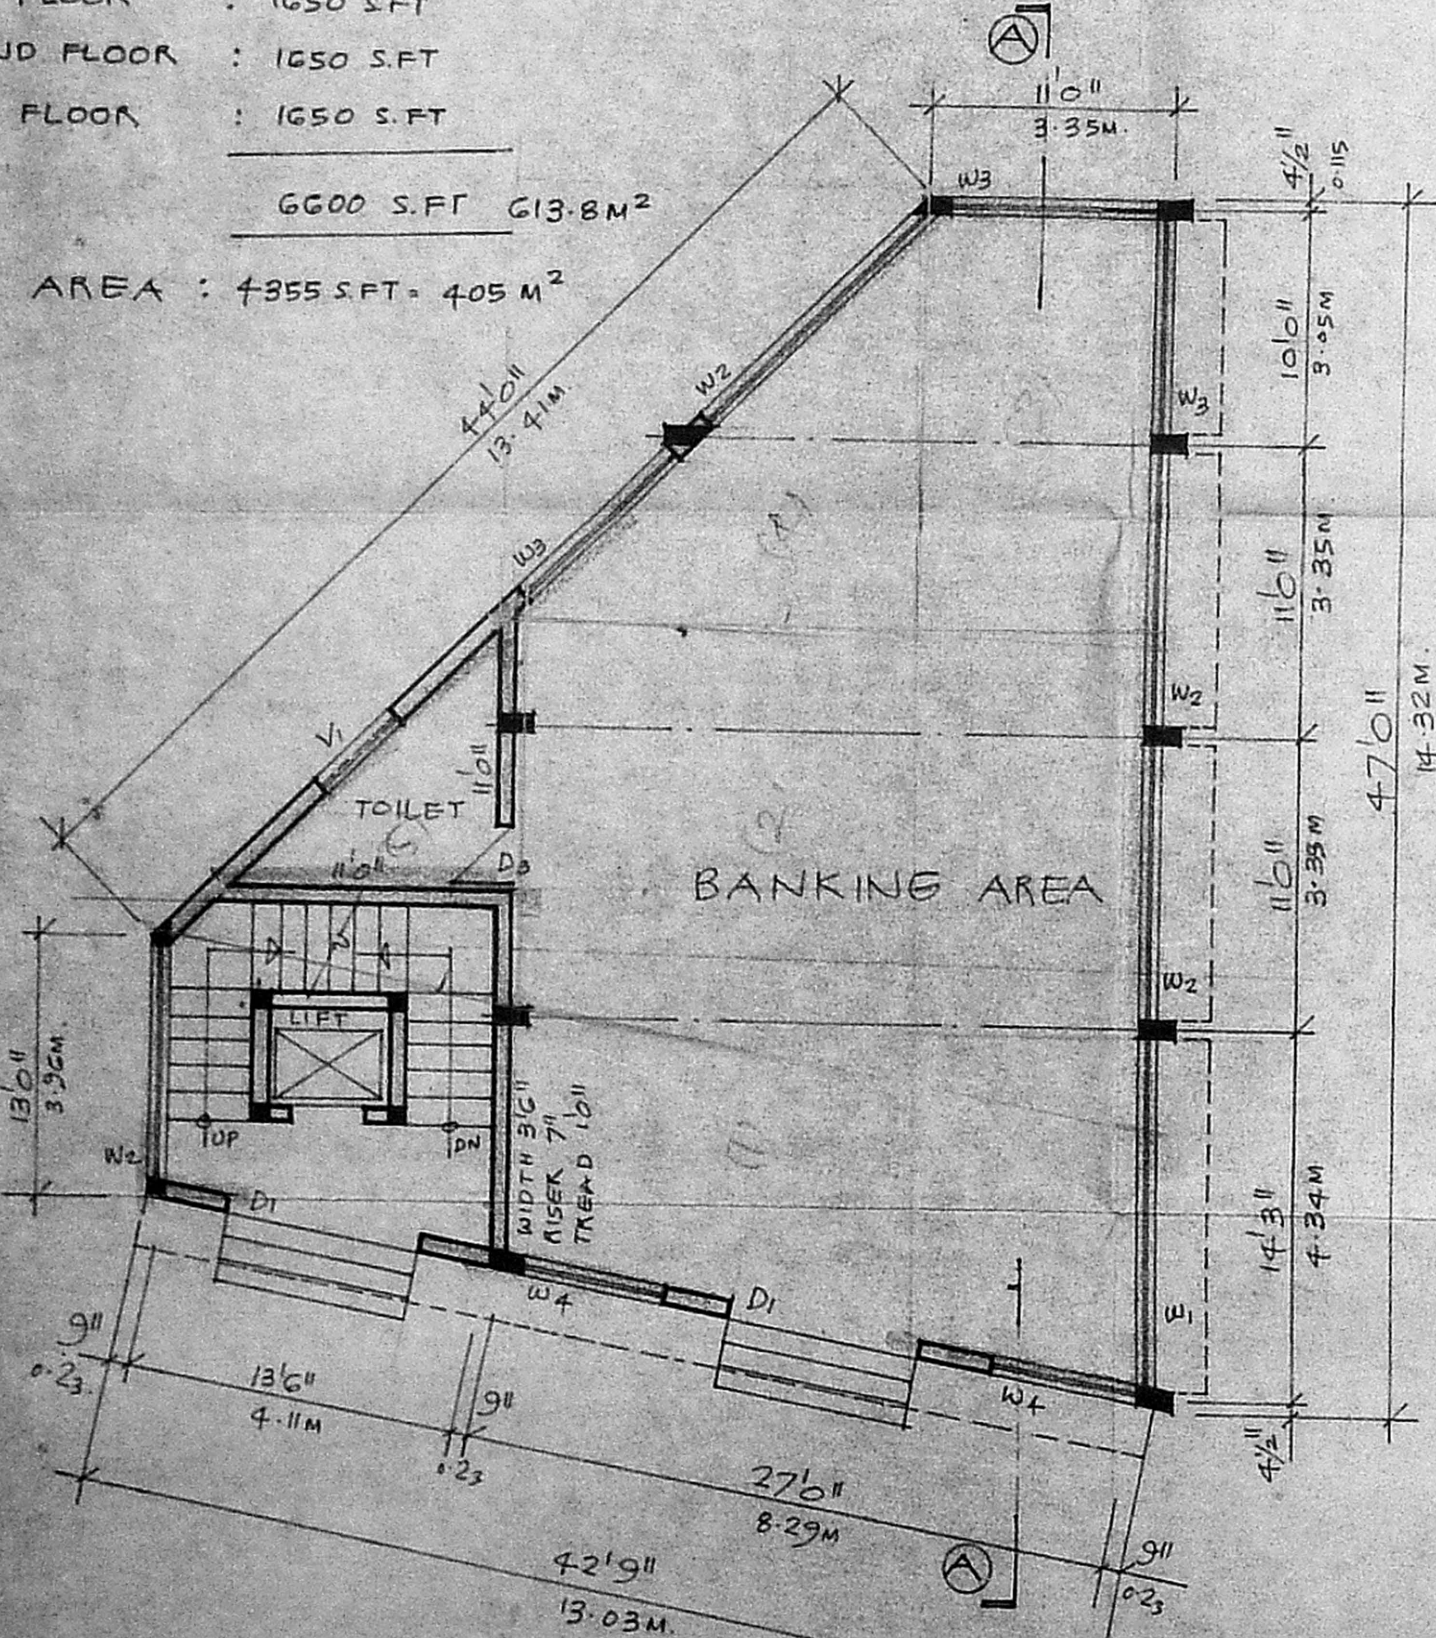

GROUND FLOOR PLAN
SCALE 1/8" = 1'0" (1:100)

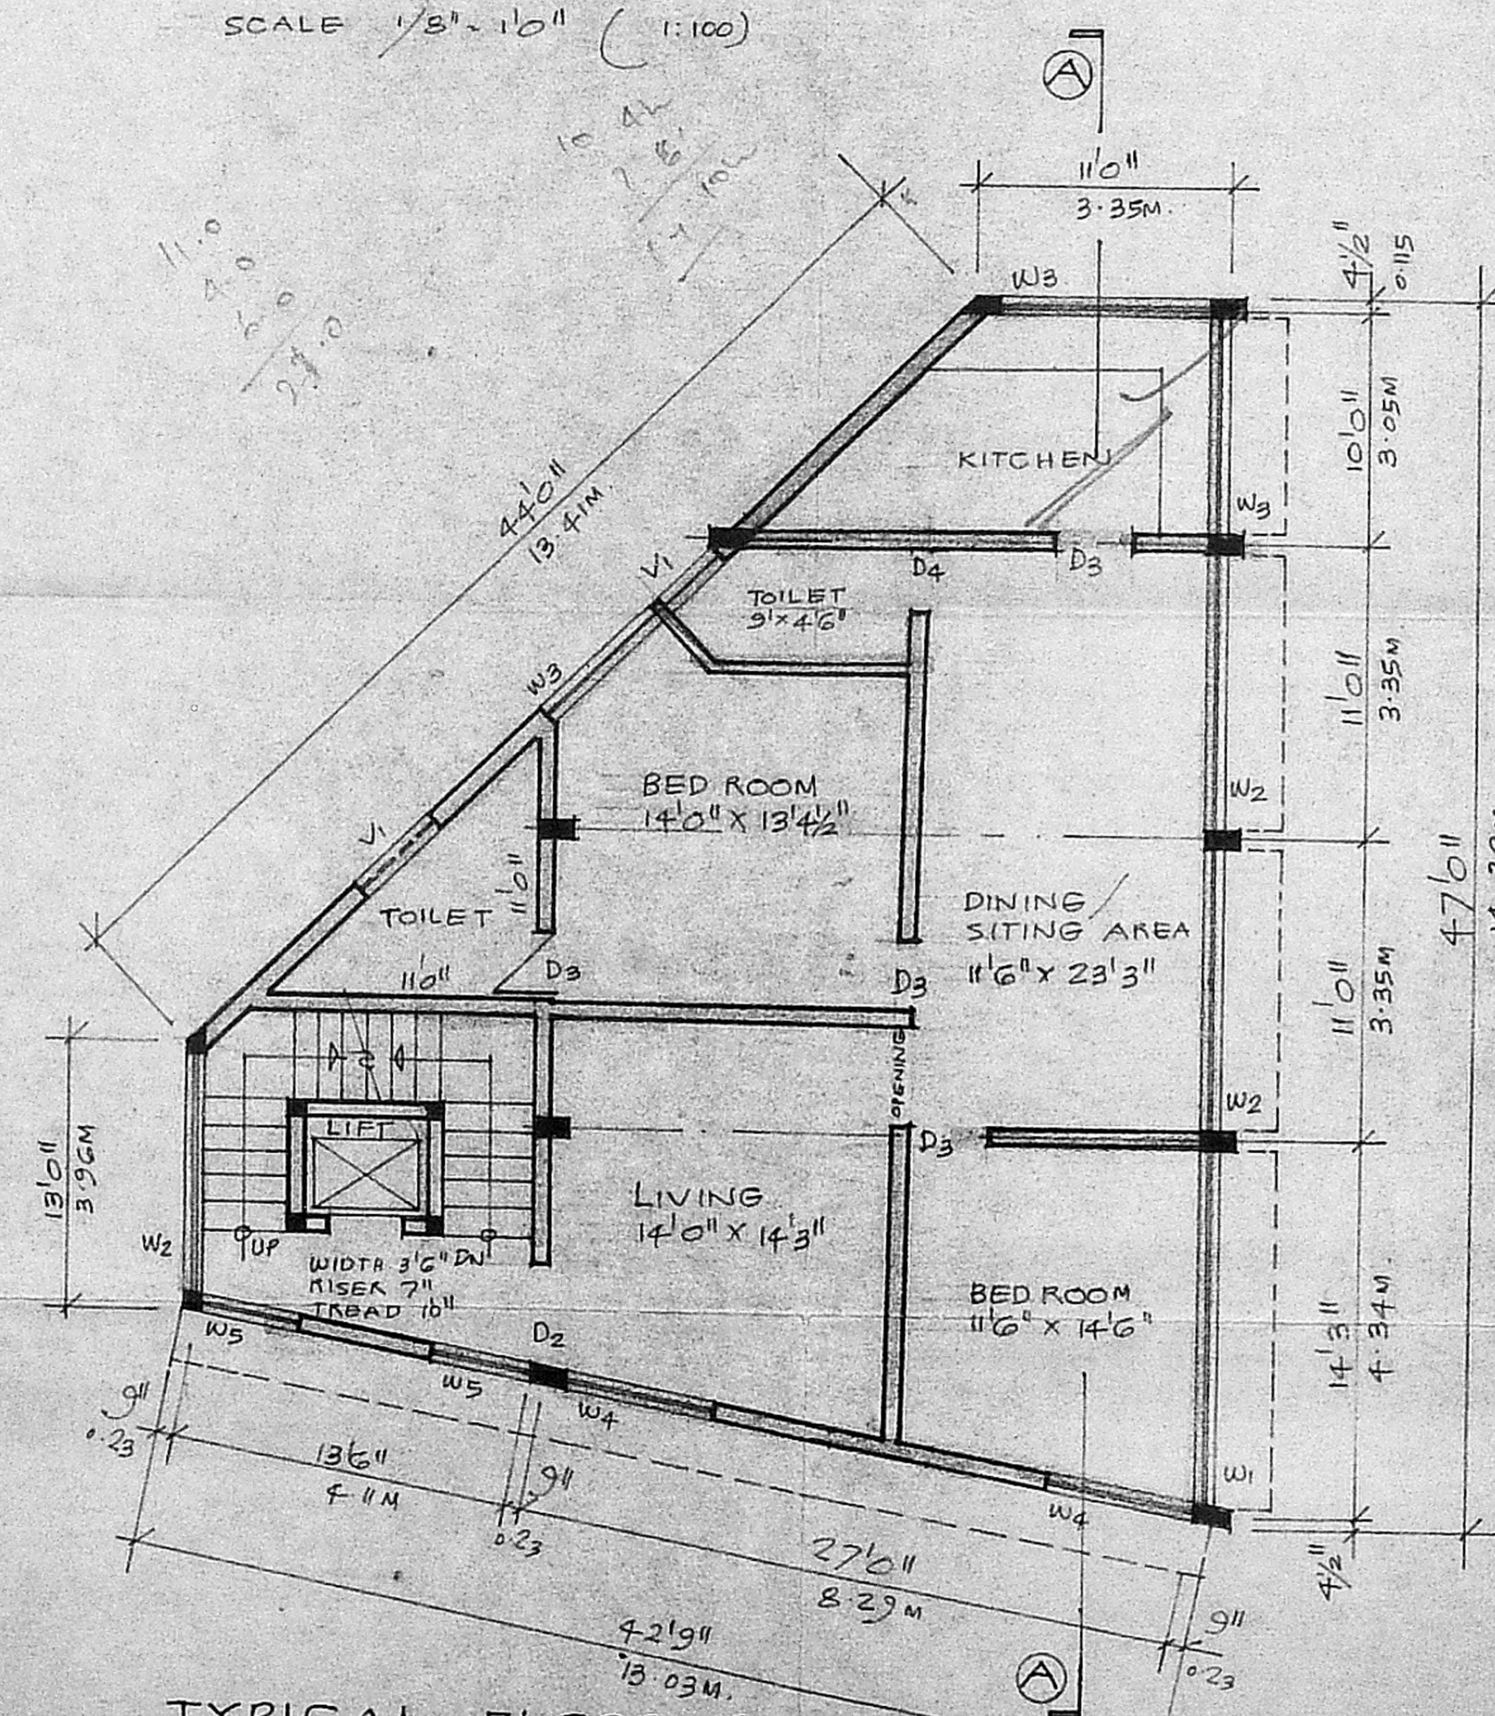

TYPICAL FLOOR PLAN
(FIRST, SECOND & THIRD)
SCALE 1/8" = 1'0" (1:100)

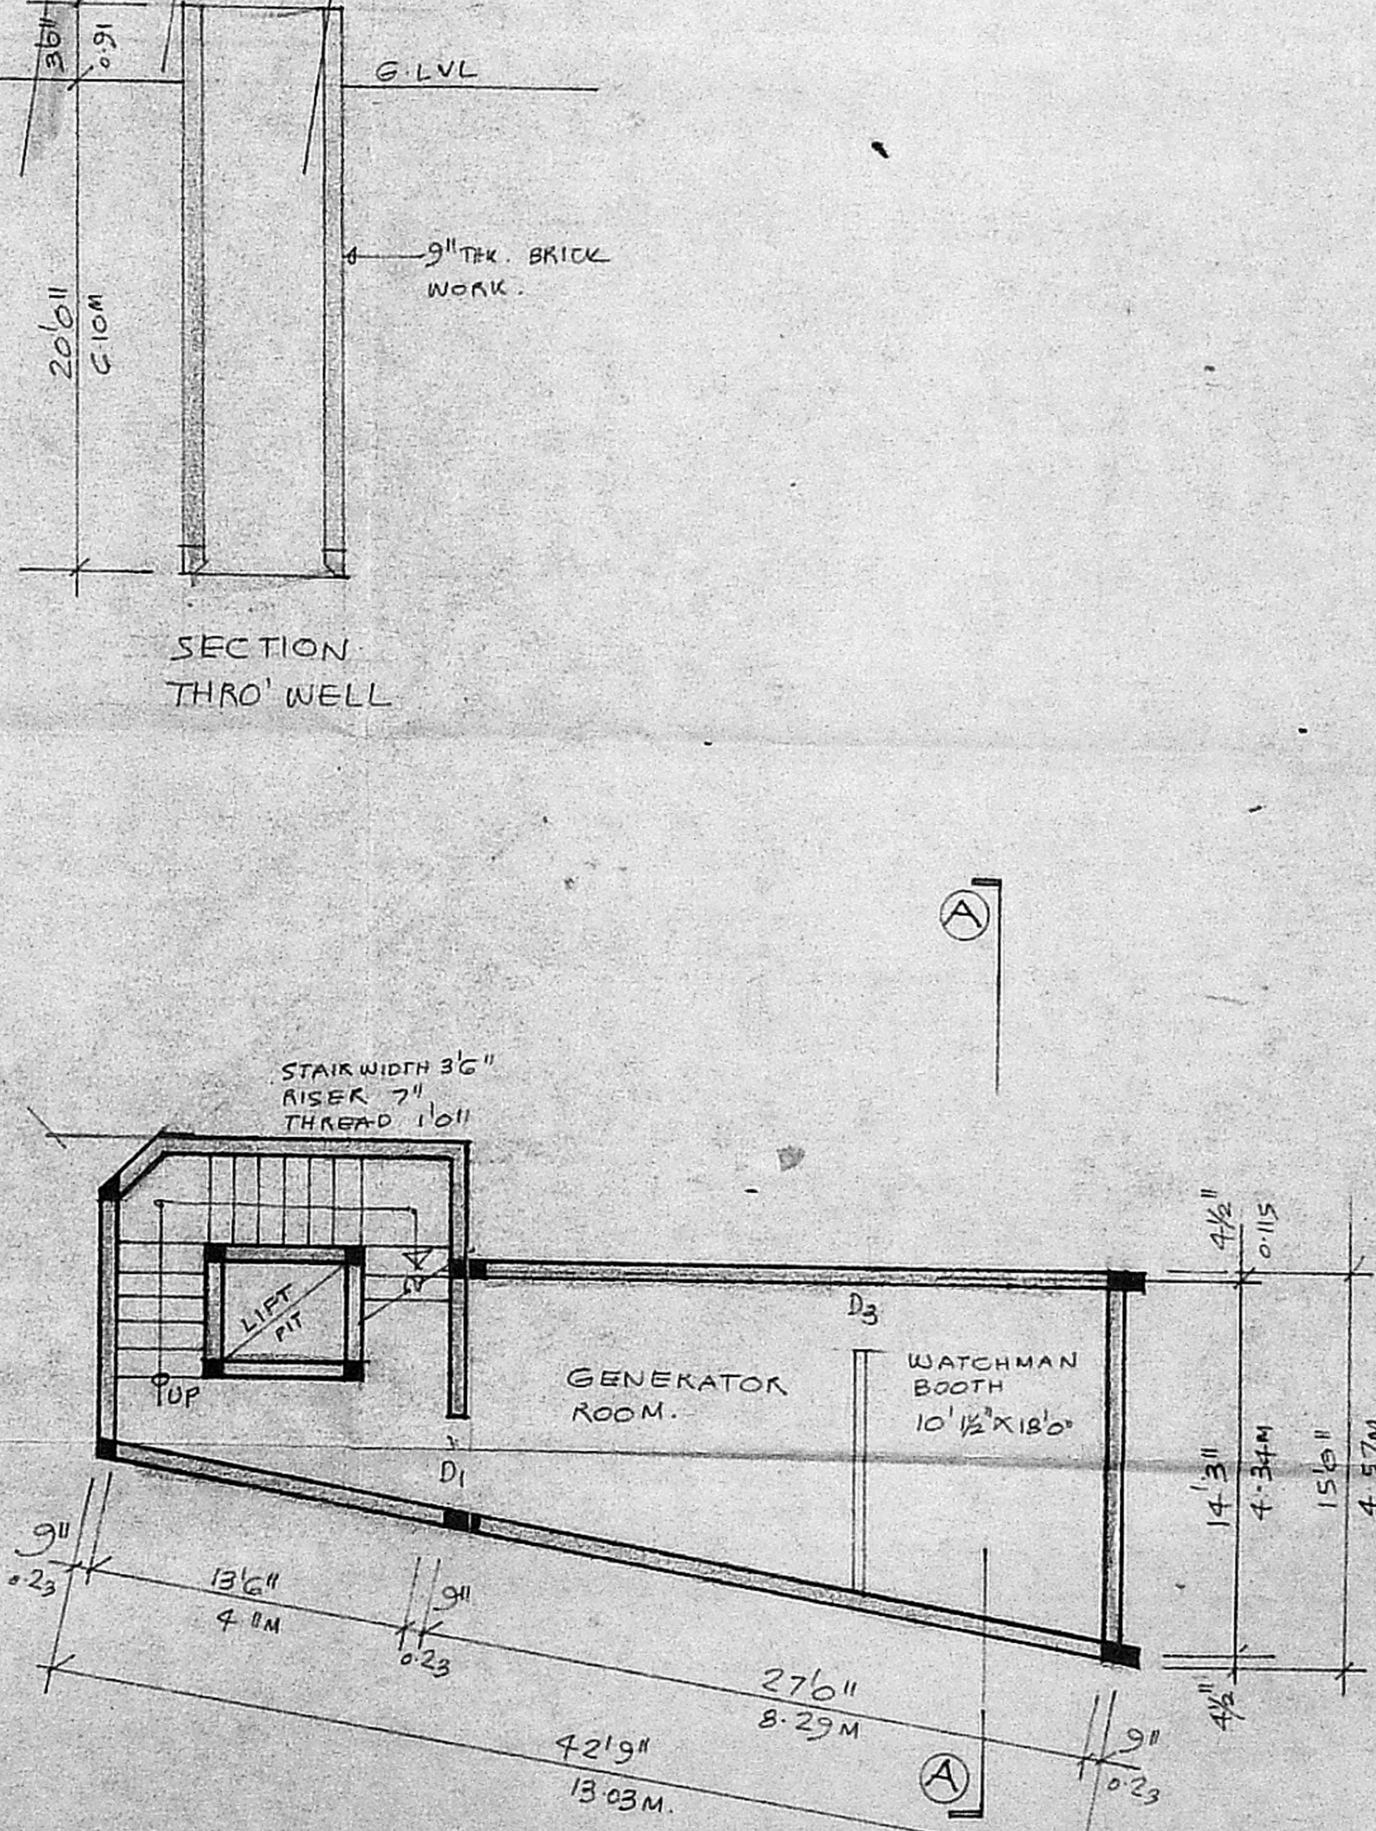

BASEMENT FLOOR PLAN
SCALE 1/8" = 1'0" (1:100)

SCHEDULE OF JOINERY

D ₁ 8'0" x 7'0" 2'44 x 2'13M	AL GLAZED DOOR.
D ₂ 4'0" x 7'6" 1'22 x 2'13M	T.W. FLUSH DOOR.
D ₃ 2'6" x 7'6" 0'76 x 2'13M	T.W. PANNELLED DOOR.
W ₁ 14'6" x 4'6" 4'42 x 1'37M	M.S. GLAZED WINDOW.
W ₂ 11'3" x 4'6" 3'43 x 1'37M	M.S. GLAZED WINDOW.
W ₃ 9'3" x 4'6" 2'83 x 1'37M	M.S. GLAZED WINDOW.
W ₄ 6'0" x 4'6" 1'83 x 1'37M	M.S. GLAZED WINDOW.
W ₅ 4'0" x 4'6" 1'22 x 1'37M	M.S. GLAZED WINDOW.
V ₁ 4'0" x 2'6" 1'22 x 0'61	M.S. GLAZED VENTIL.

PROPOSED WORK
PLOT OUT LINE
EXISTING STREET
EXG WORK

PROPOSED RESIDENTIAL BUILDING FOR.
MR.
AT No 1
PLOT No 142C, T.S. No G, R.S. No 4/2A/PE
BLOCK No II, WEST C.I.T. NAGAR,
ANNA SALAI, MADRAS.

P. Balakrishnan
P. BALAKRISHNAN B.E.
Consulting Civil Engineer,
License Surveyor Class I, 231
Corporation of Madras
64, 2, Konnur High Road,
Ayazurum, MADRAS-22

SANJAY KUMAR SWAMI
SIGNATURE OF OWNER
SIGNATURE OF LICENSED SURVEYOR