


**SITE PLAN**

SCALE : 1" = 16' 0" (1:200)

*me pected on 26/5  
28/5*

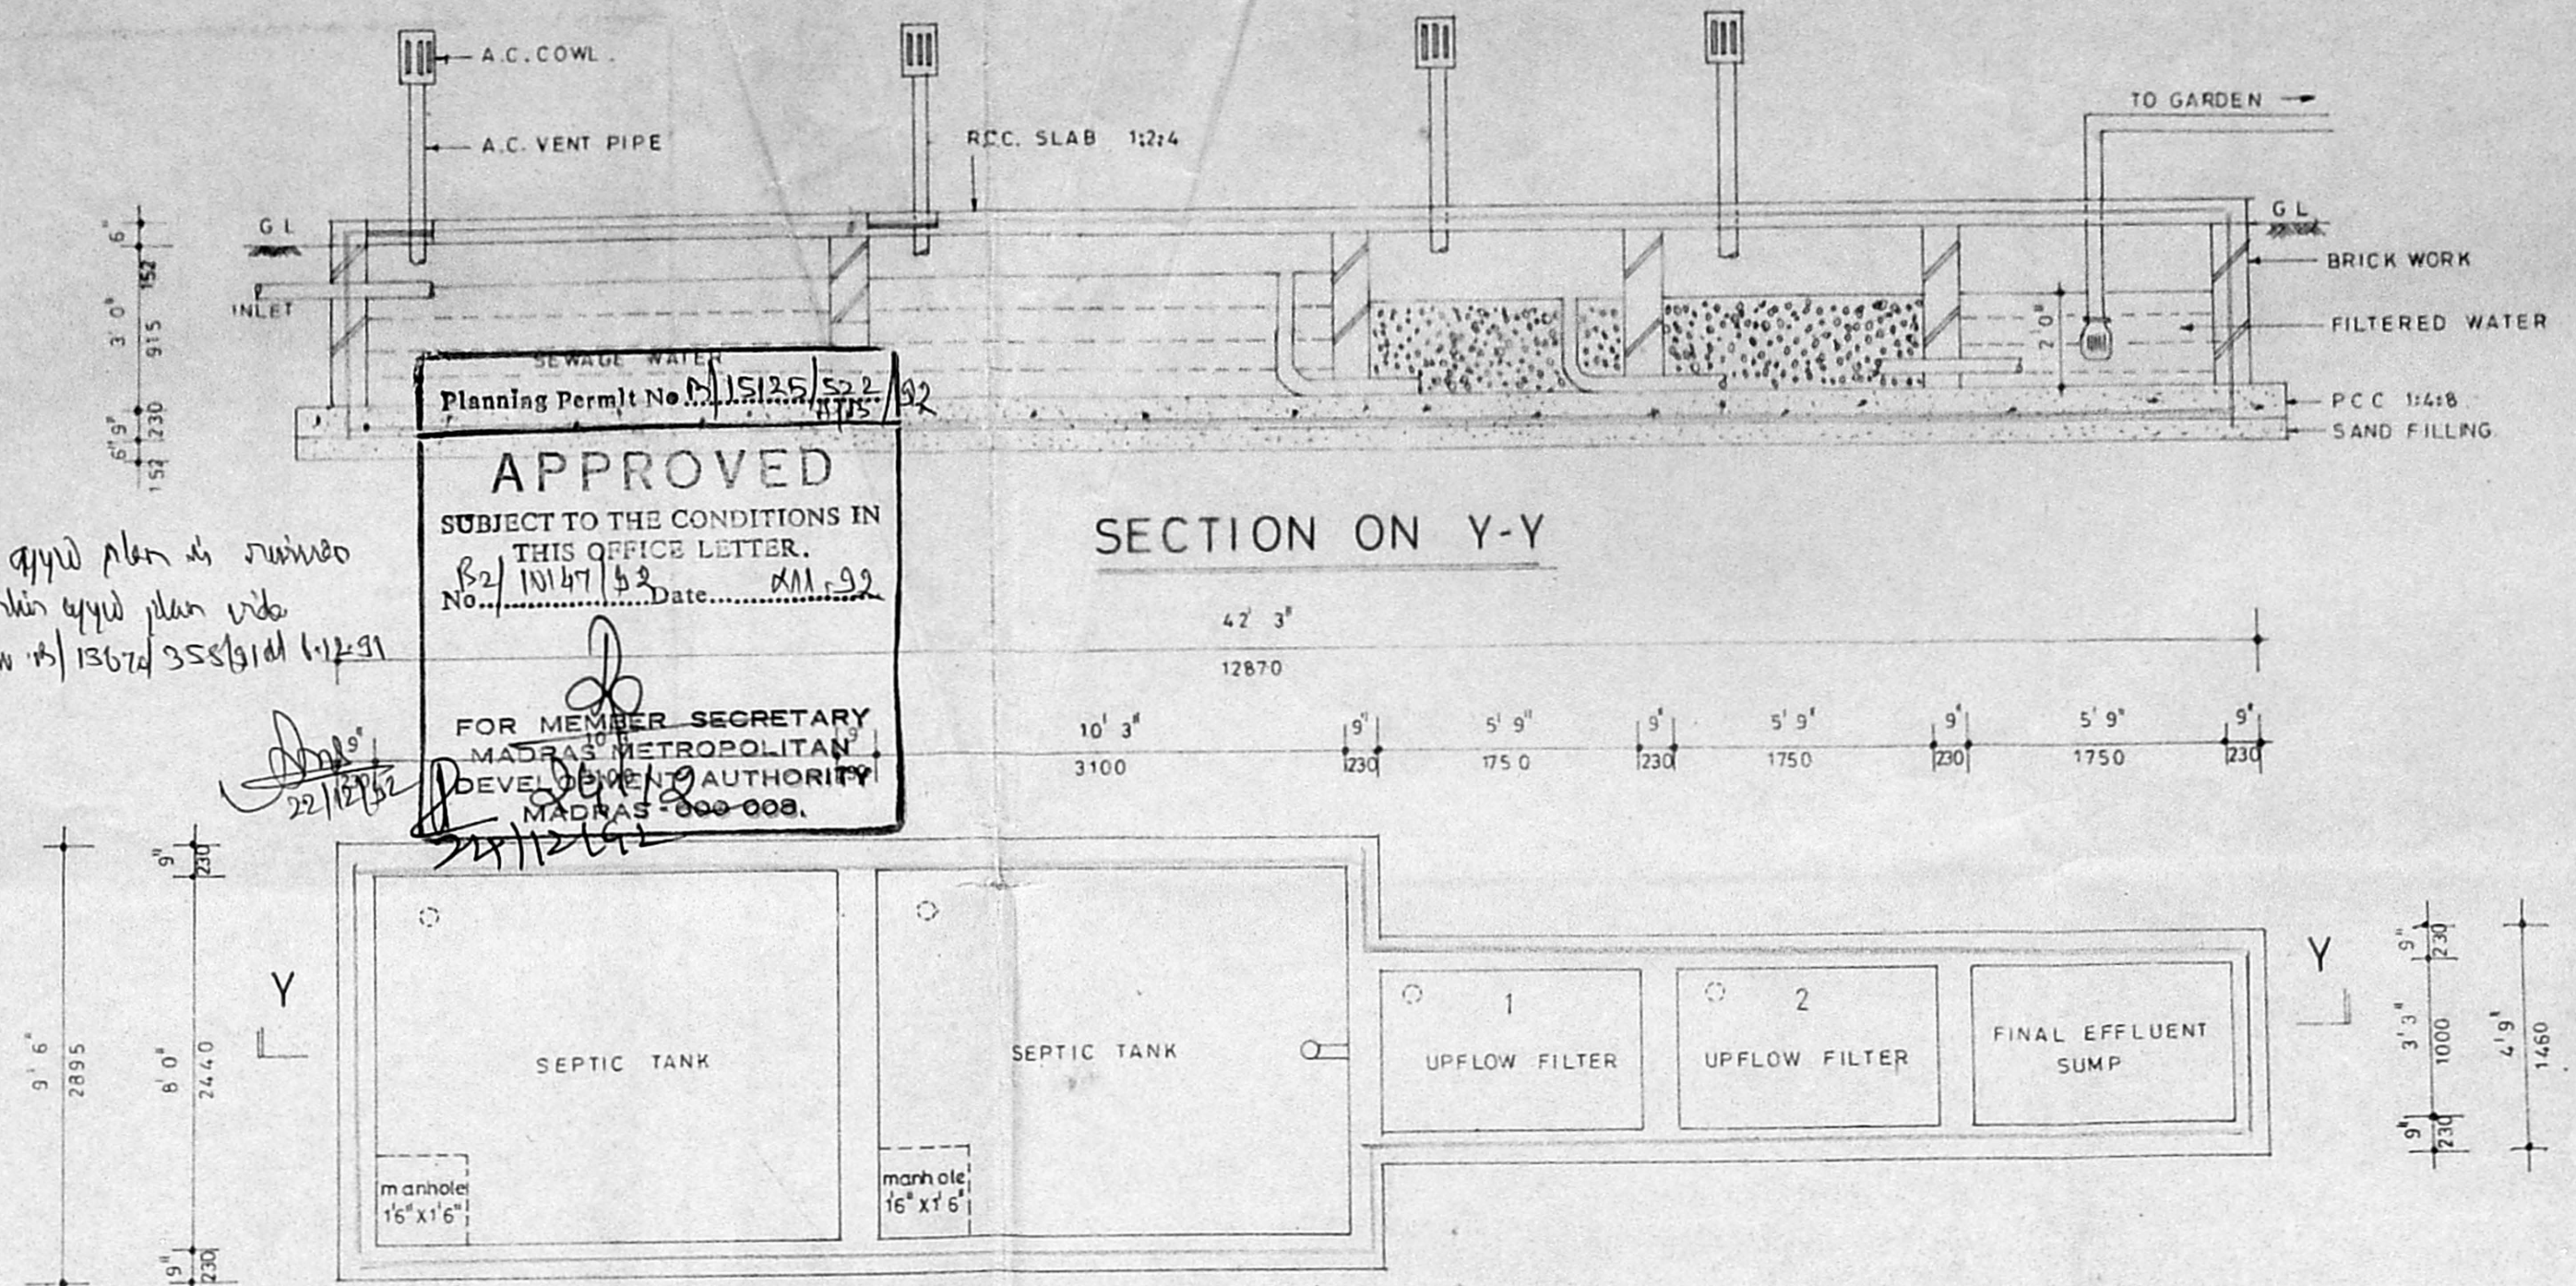


**SECTION ON Y-Y**

Planning Permt No. **U.S.I.2.5/52.2/175/92**  
**APPROVED**  
 SUBJECT TO THE CONDITIONS IN THIS OFFICE LETTER.  
 No. 10/10/1/52 Date: 21.11.92  
 FOR MEMBER SECRETARY  
 MADRAS METROPOLITAN  
 DEVELOPMENT AUTHORITY  
 NO. 600-003.

**PLAN OF SEPTIC TANK WITH UPFLOW FILTER SYSTEM**

SCALE : 1" = 4' 0" (1:50)

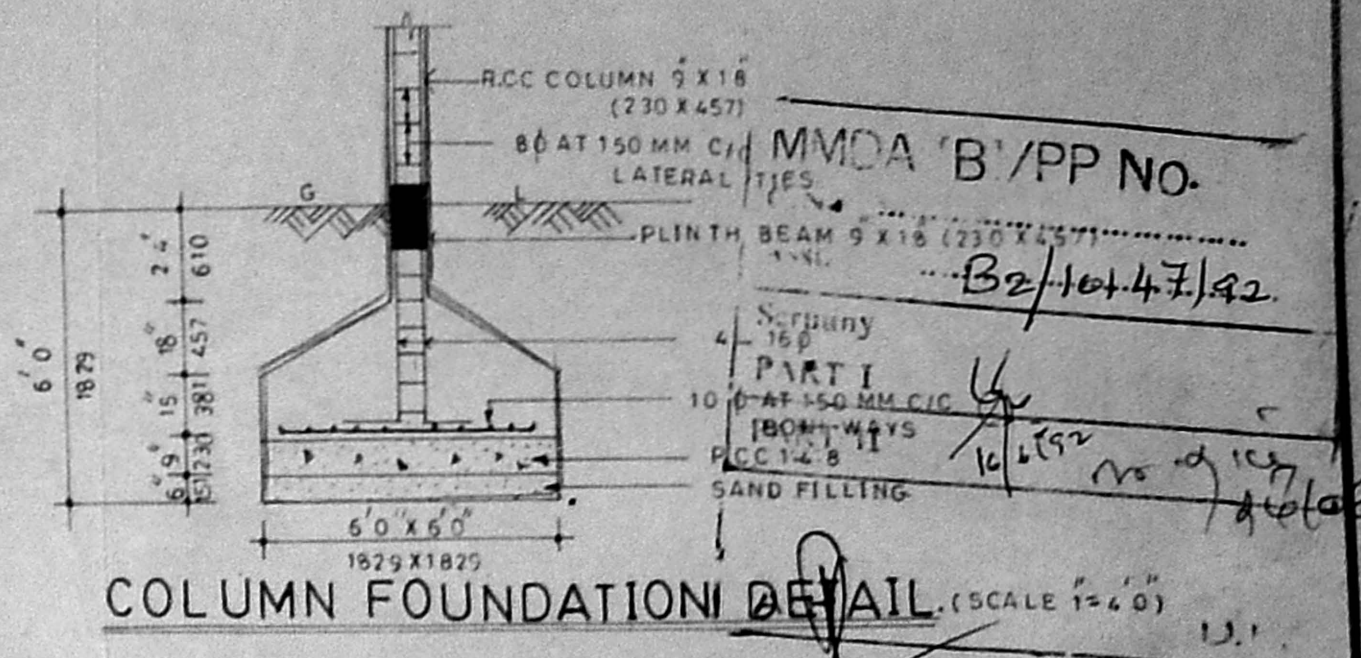


**COLUMN FOUNDATION DETAIL** (SCALE 1" = 4' 0")

**AREA DETAILS**

	SQ. FT	SQ. M.
PLOT	9493	882.25
GROUND FLOOR	4528	420.82
FIRST FLOOR	4847	450.46
SECOND FLOOR	4847	450.46
TOTAL	14222	1321.75
PLOT COVERAGE	51%	
F.S.I.	1.45	

**COLOUR INDEX**

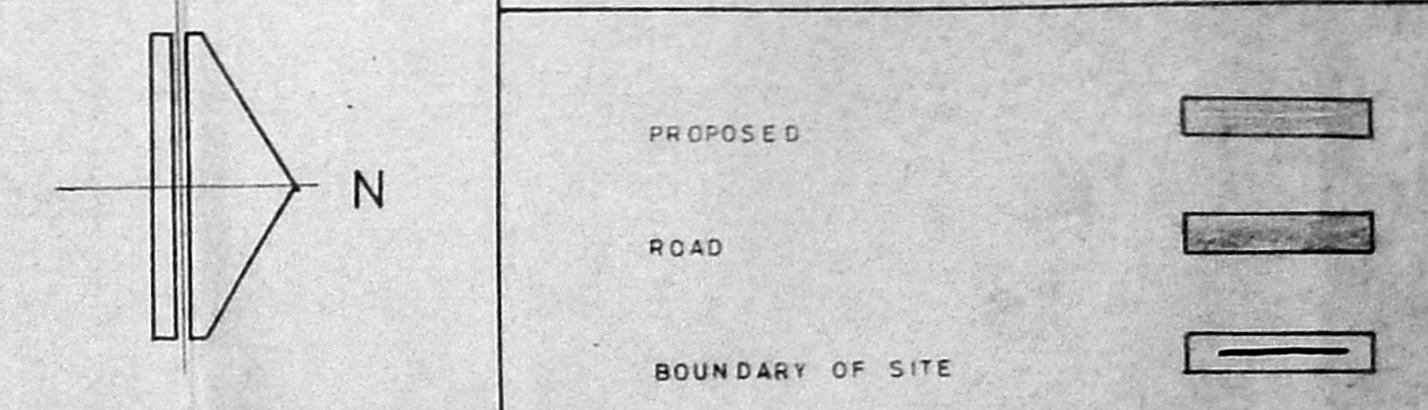

**PROPOSED RESIDENTIAL FLATS AT  
 DOOR No 19, S.No 333/A/1 OF  
 VYASAR STREET, SALAIYUR VILLAGE,  
 TAMBARAM MUNICIPALITY.**

SCALE : 1" = 8' 0" (1:100)


FOR Mrs. Jancy Sathya.

*Mrs. Jancy Sathya*


SIGNATURE OF OWNER

*P. Balakrishnan*  
**P. BALAKRISHNAN, B.E.**  
 Consulting Civil Engineer,  
 License Surveyor Class I,  
 Corporation of Madras  
 64/2, Konnur High Road,  
 Ayanavaram, MADRAS-23.

SIGNATURE OF LICENSED SURVEYOR

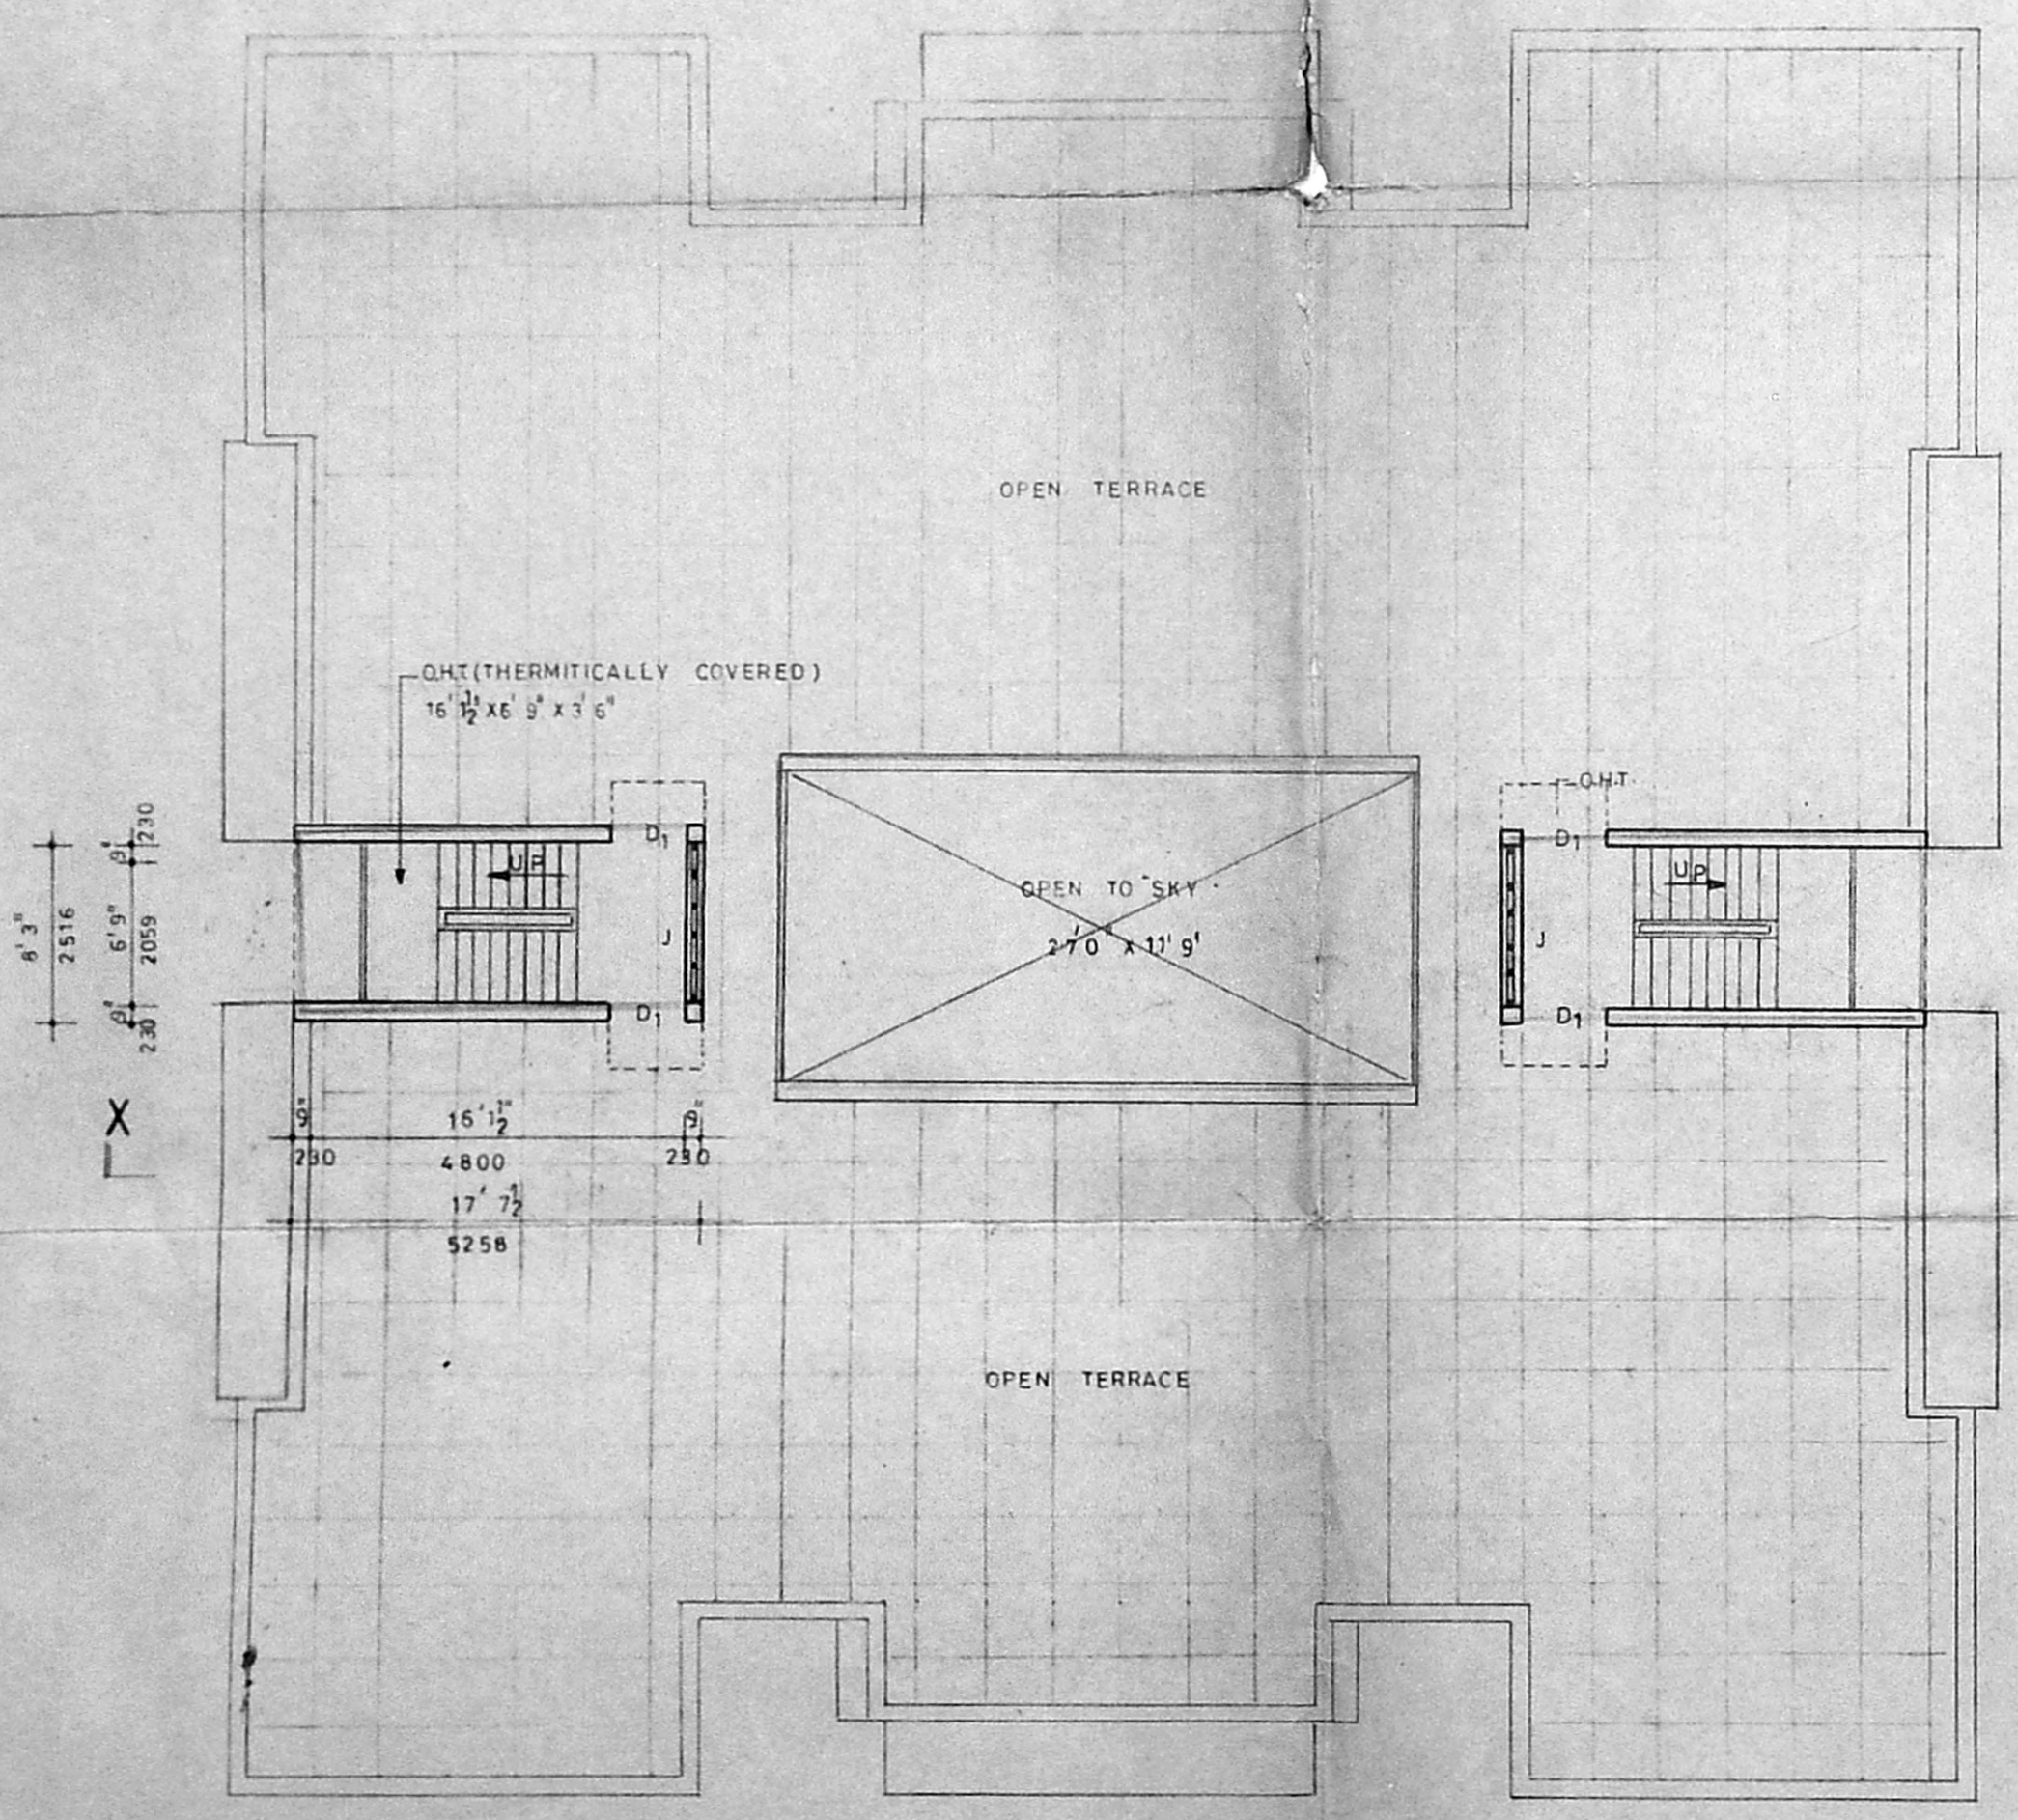


**TERRACE FLOOR PLAN**

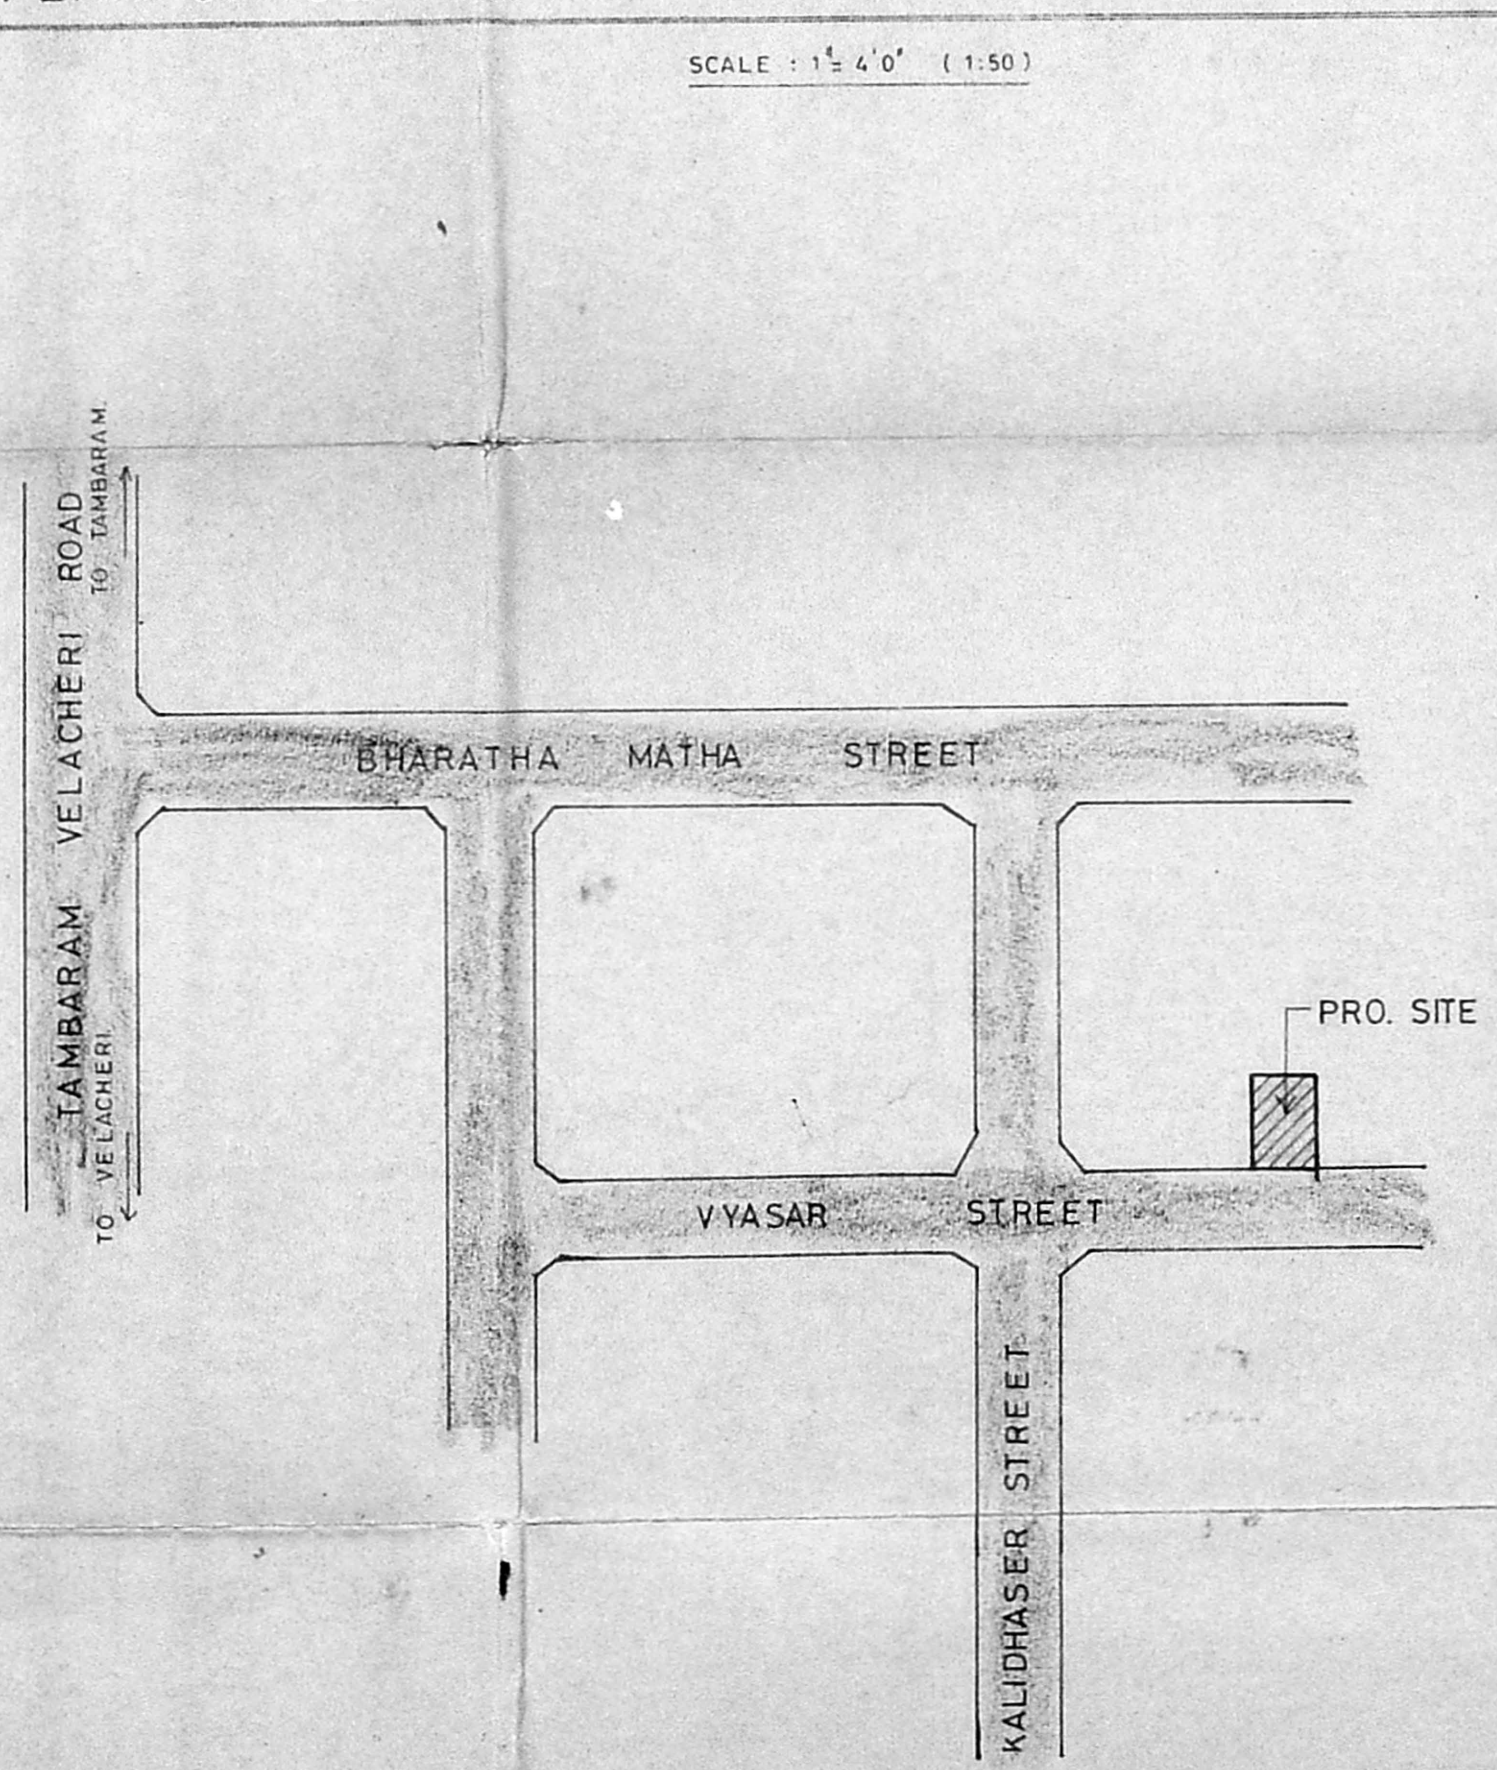


**KEY PLAN.**


NOT TO SCALE

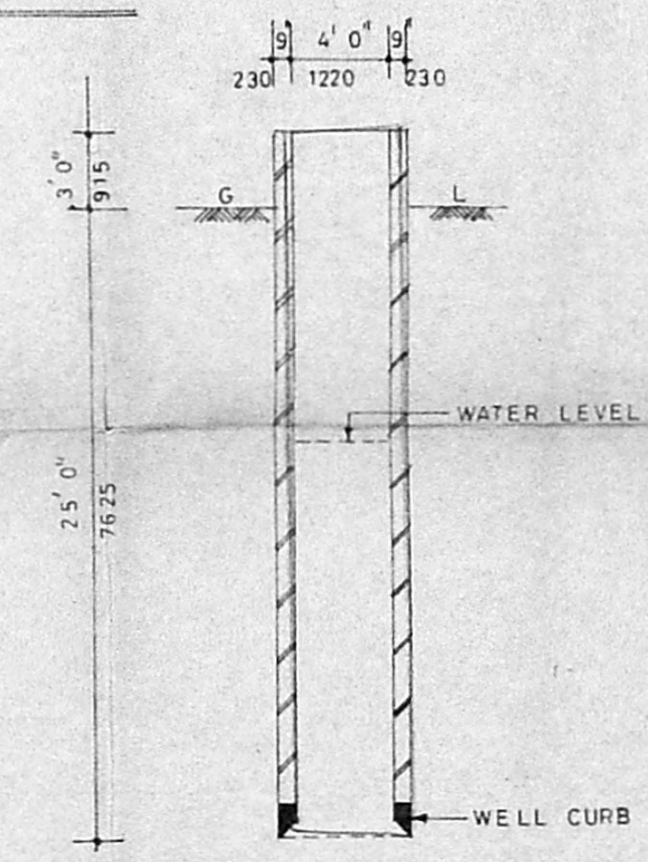


**DETAIL OF WELL**

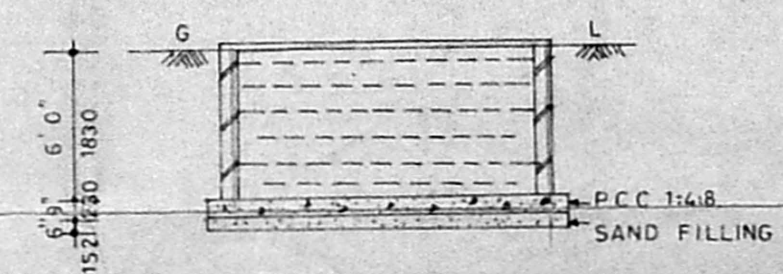

**SECTION ON JJ**

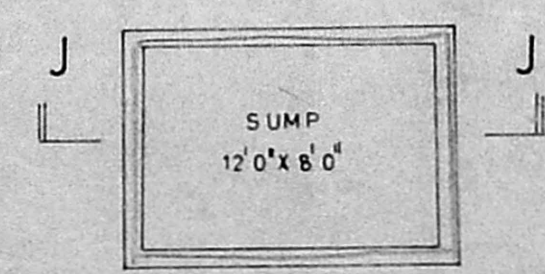


**PLAN OF SUMP**

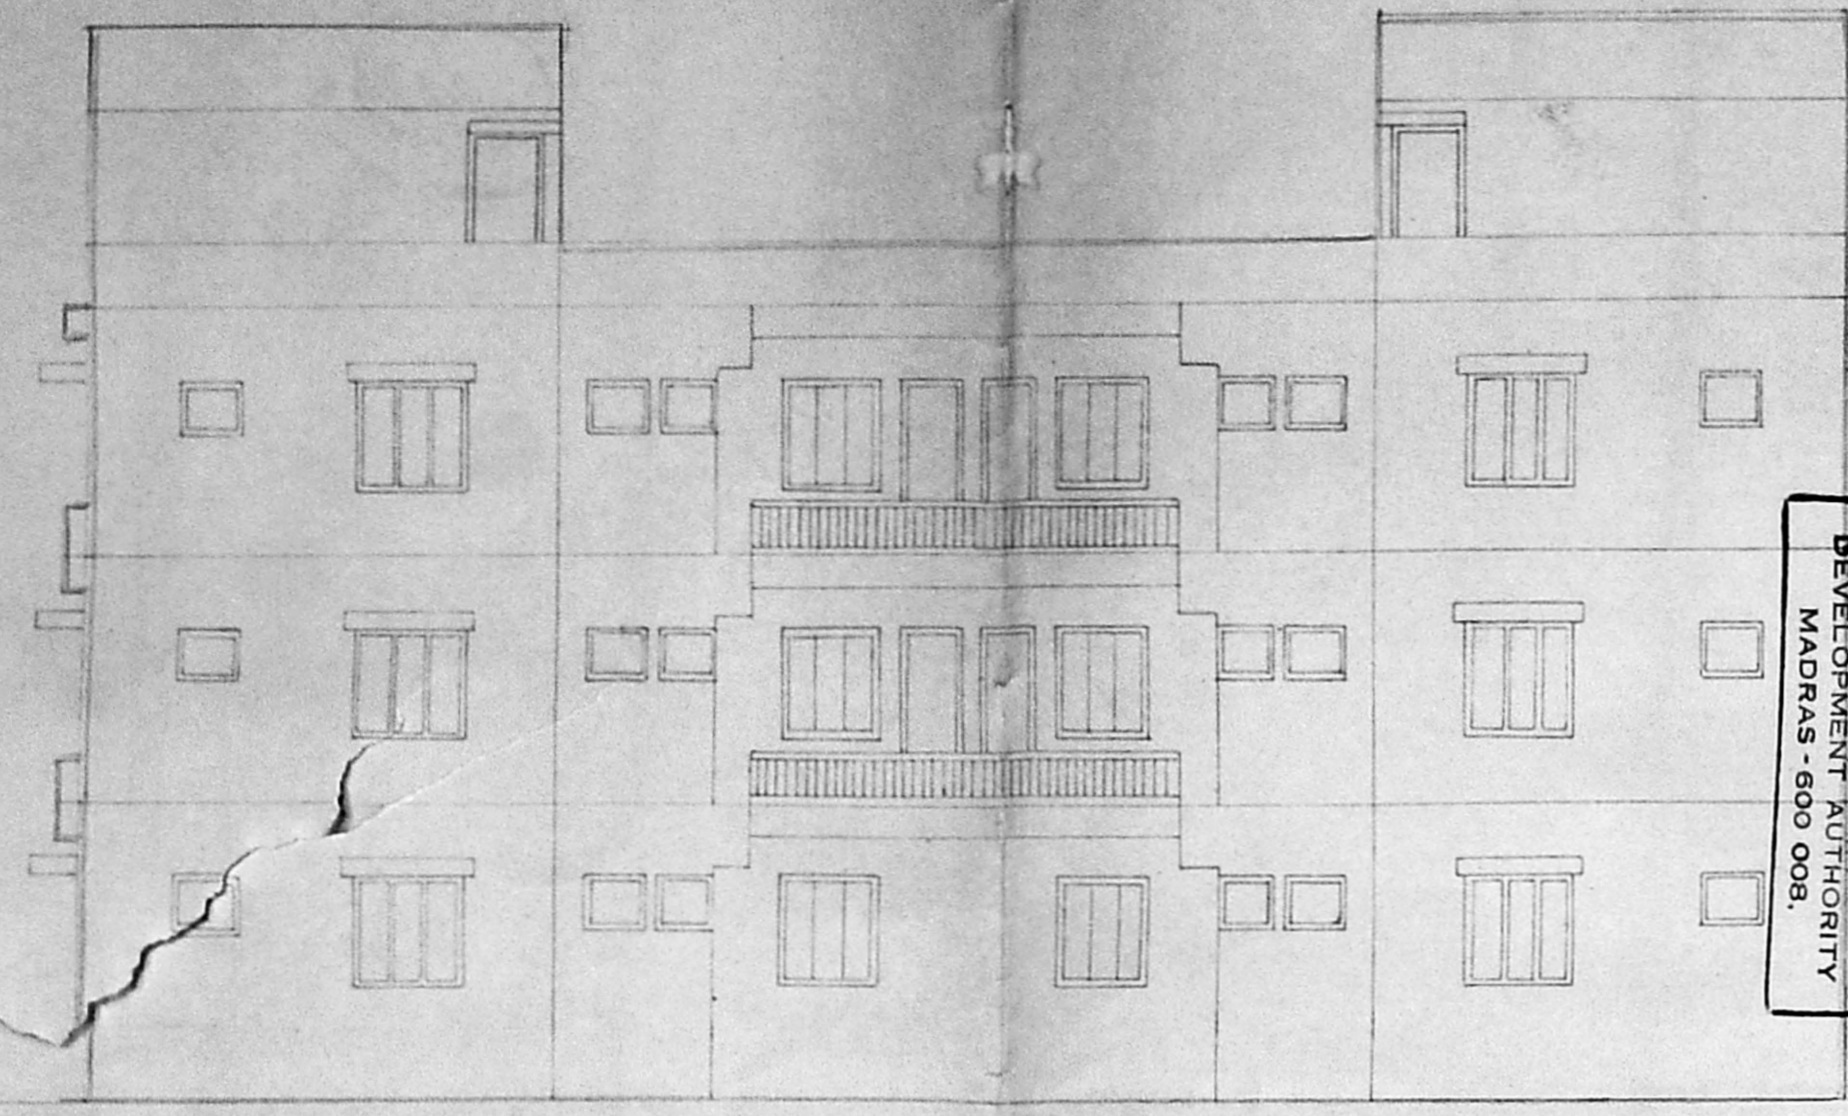

ELEVATION

FOR MEMBER SECRETARY  
MADRAS METROPOLITAN  
DEVELOPMENT AUTHORITY  
MADRAS - 600 008.


APPROVED  
SUBJECT TO THE CONDITIONS IN  
THIS OFFICE LETTER.  
No. .... Date: .....

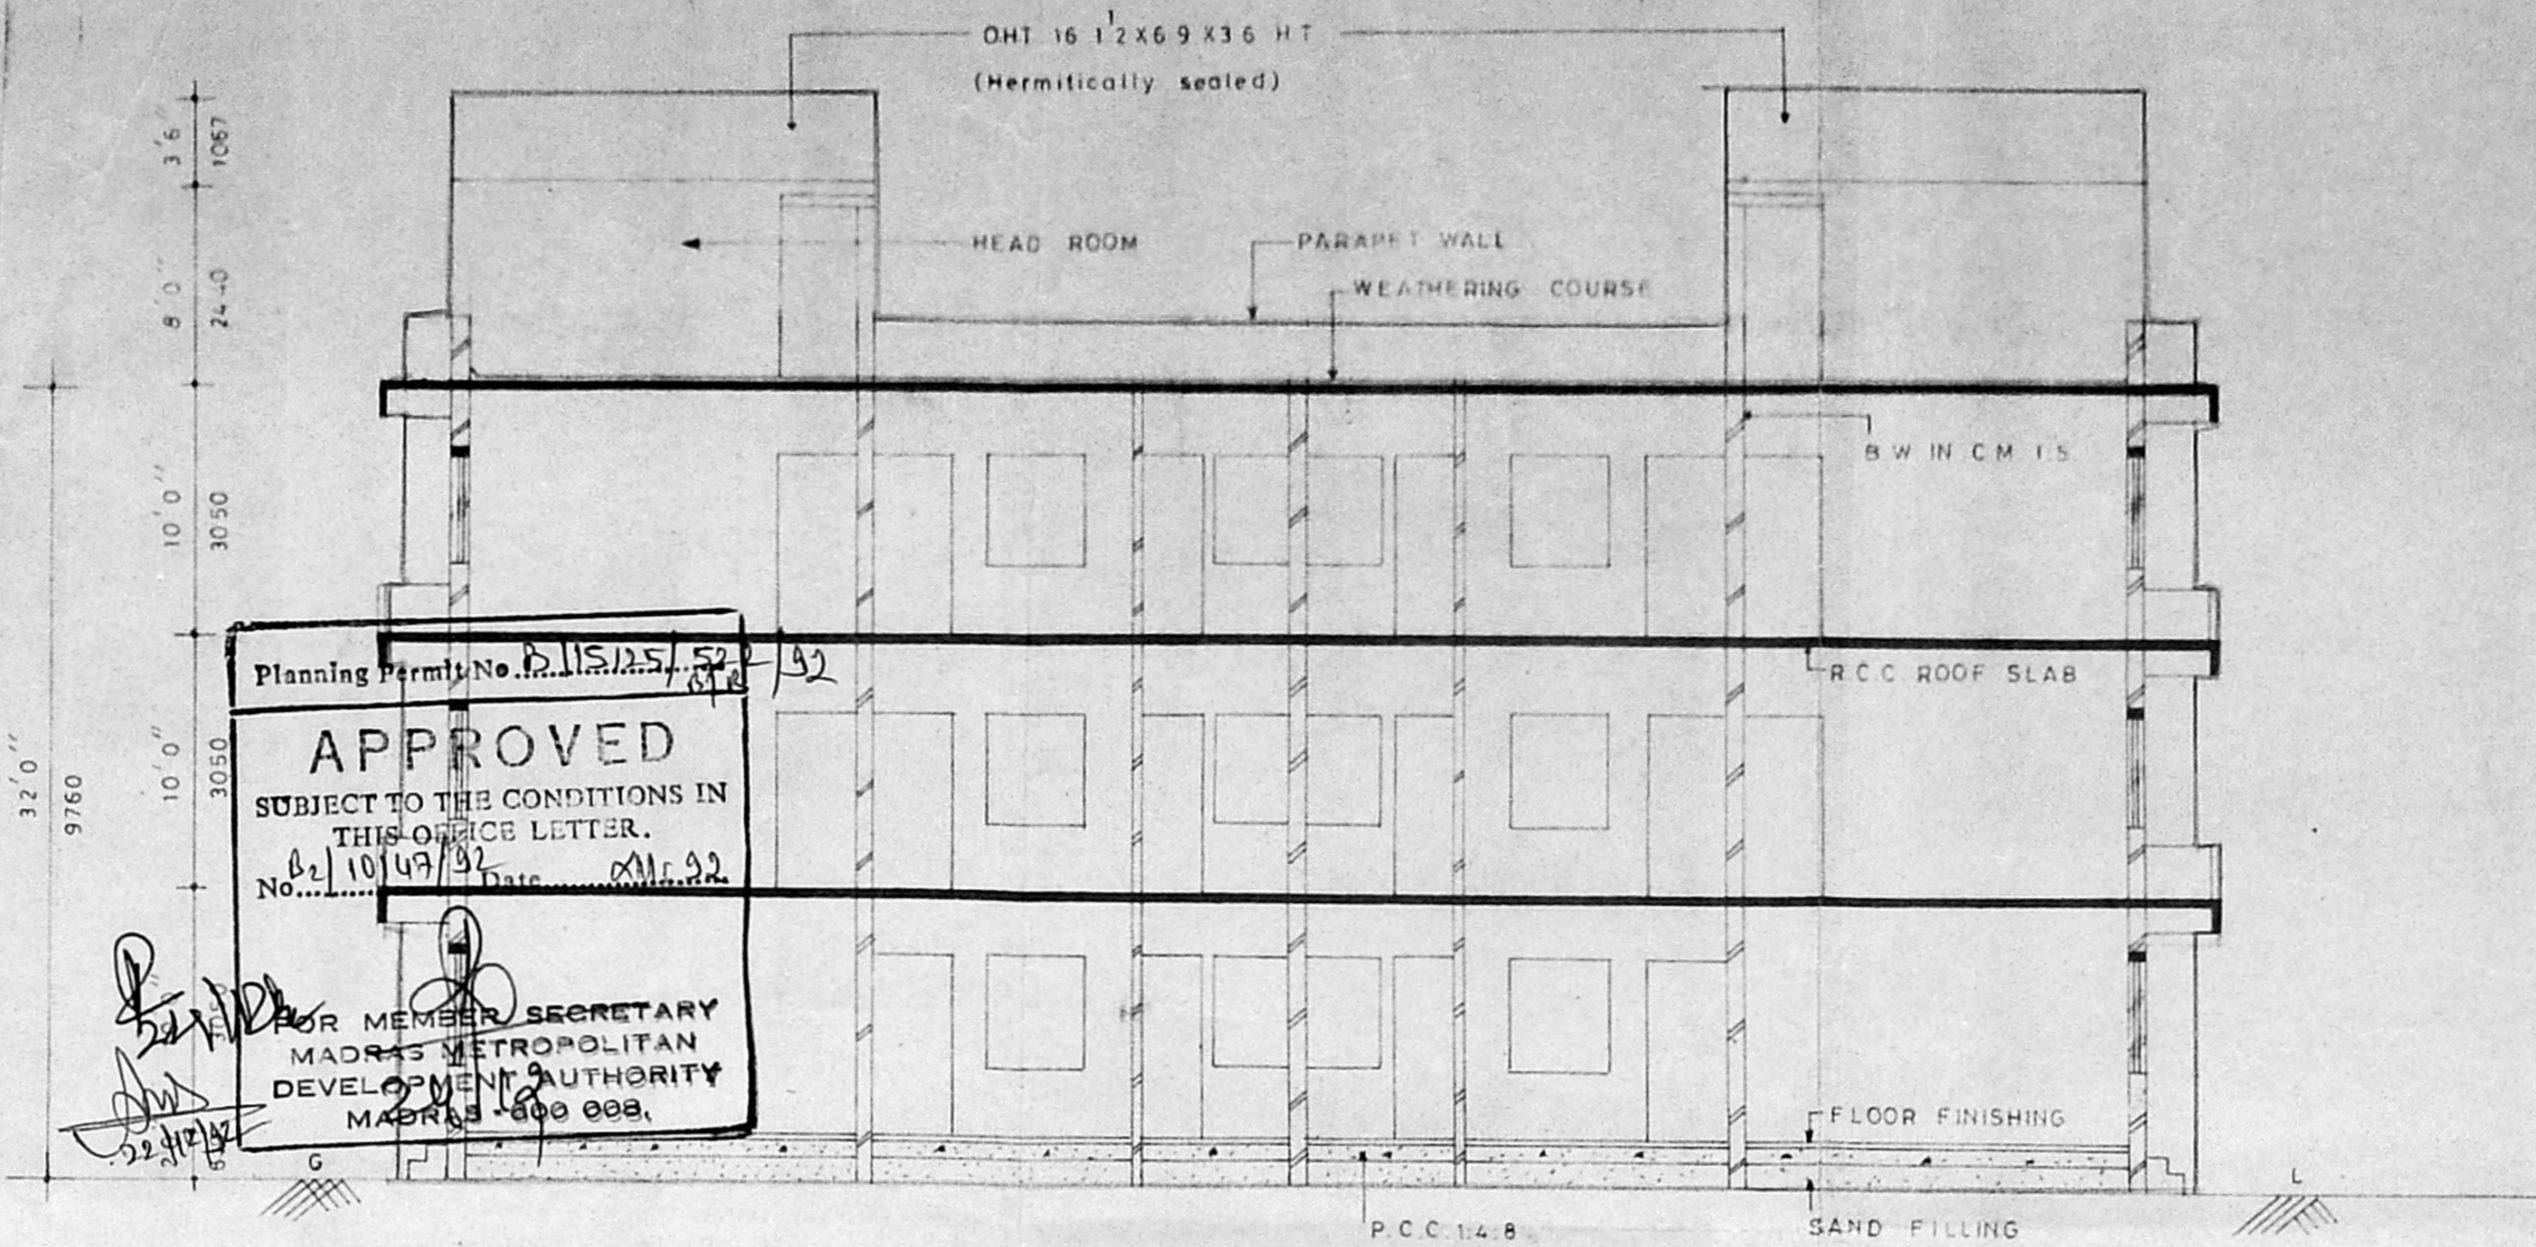


SECTION ON 'XX'

Planning Permit No. P.115/25/52/132  
APPROVED  
SUBJECT TO THE CONDITIONS IN  
THIS OFFICE LETTER.  
No. 10/49/93 Date: 21/11/92

FOR MEMBER SECRETARY  
MADRAS METROPOLITAN  
DEVELOPMENT AUTHORITY  
MADRAS - 600 008.

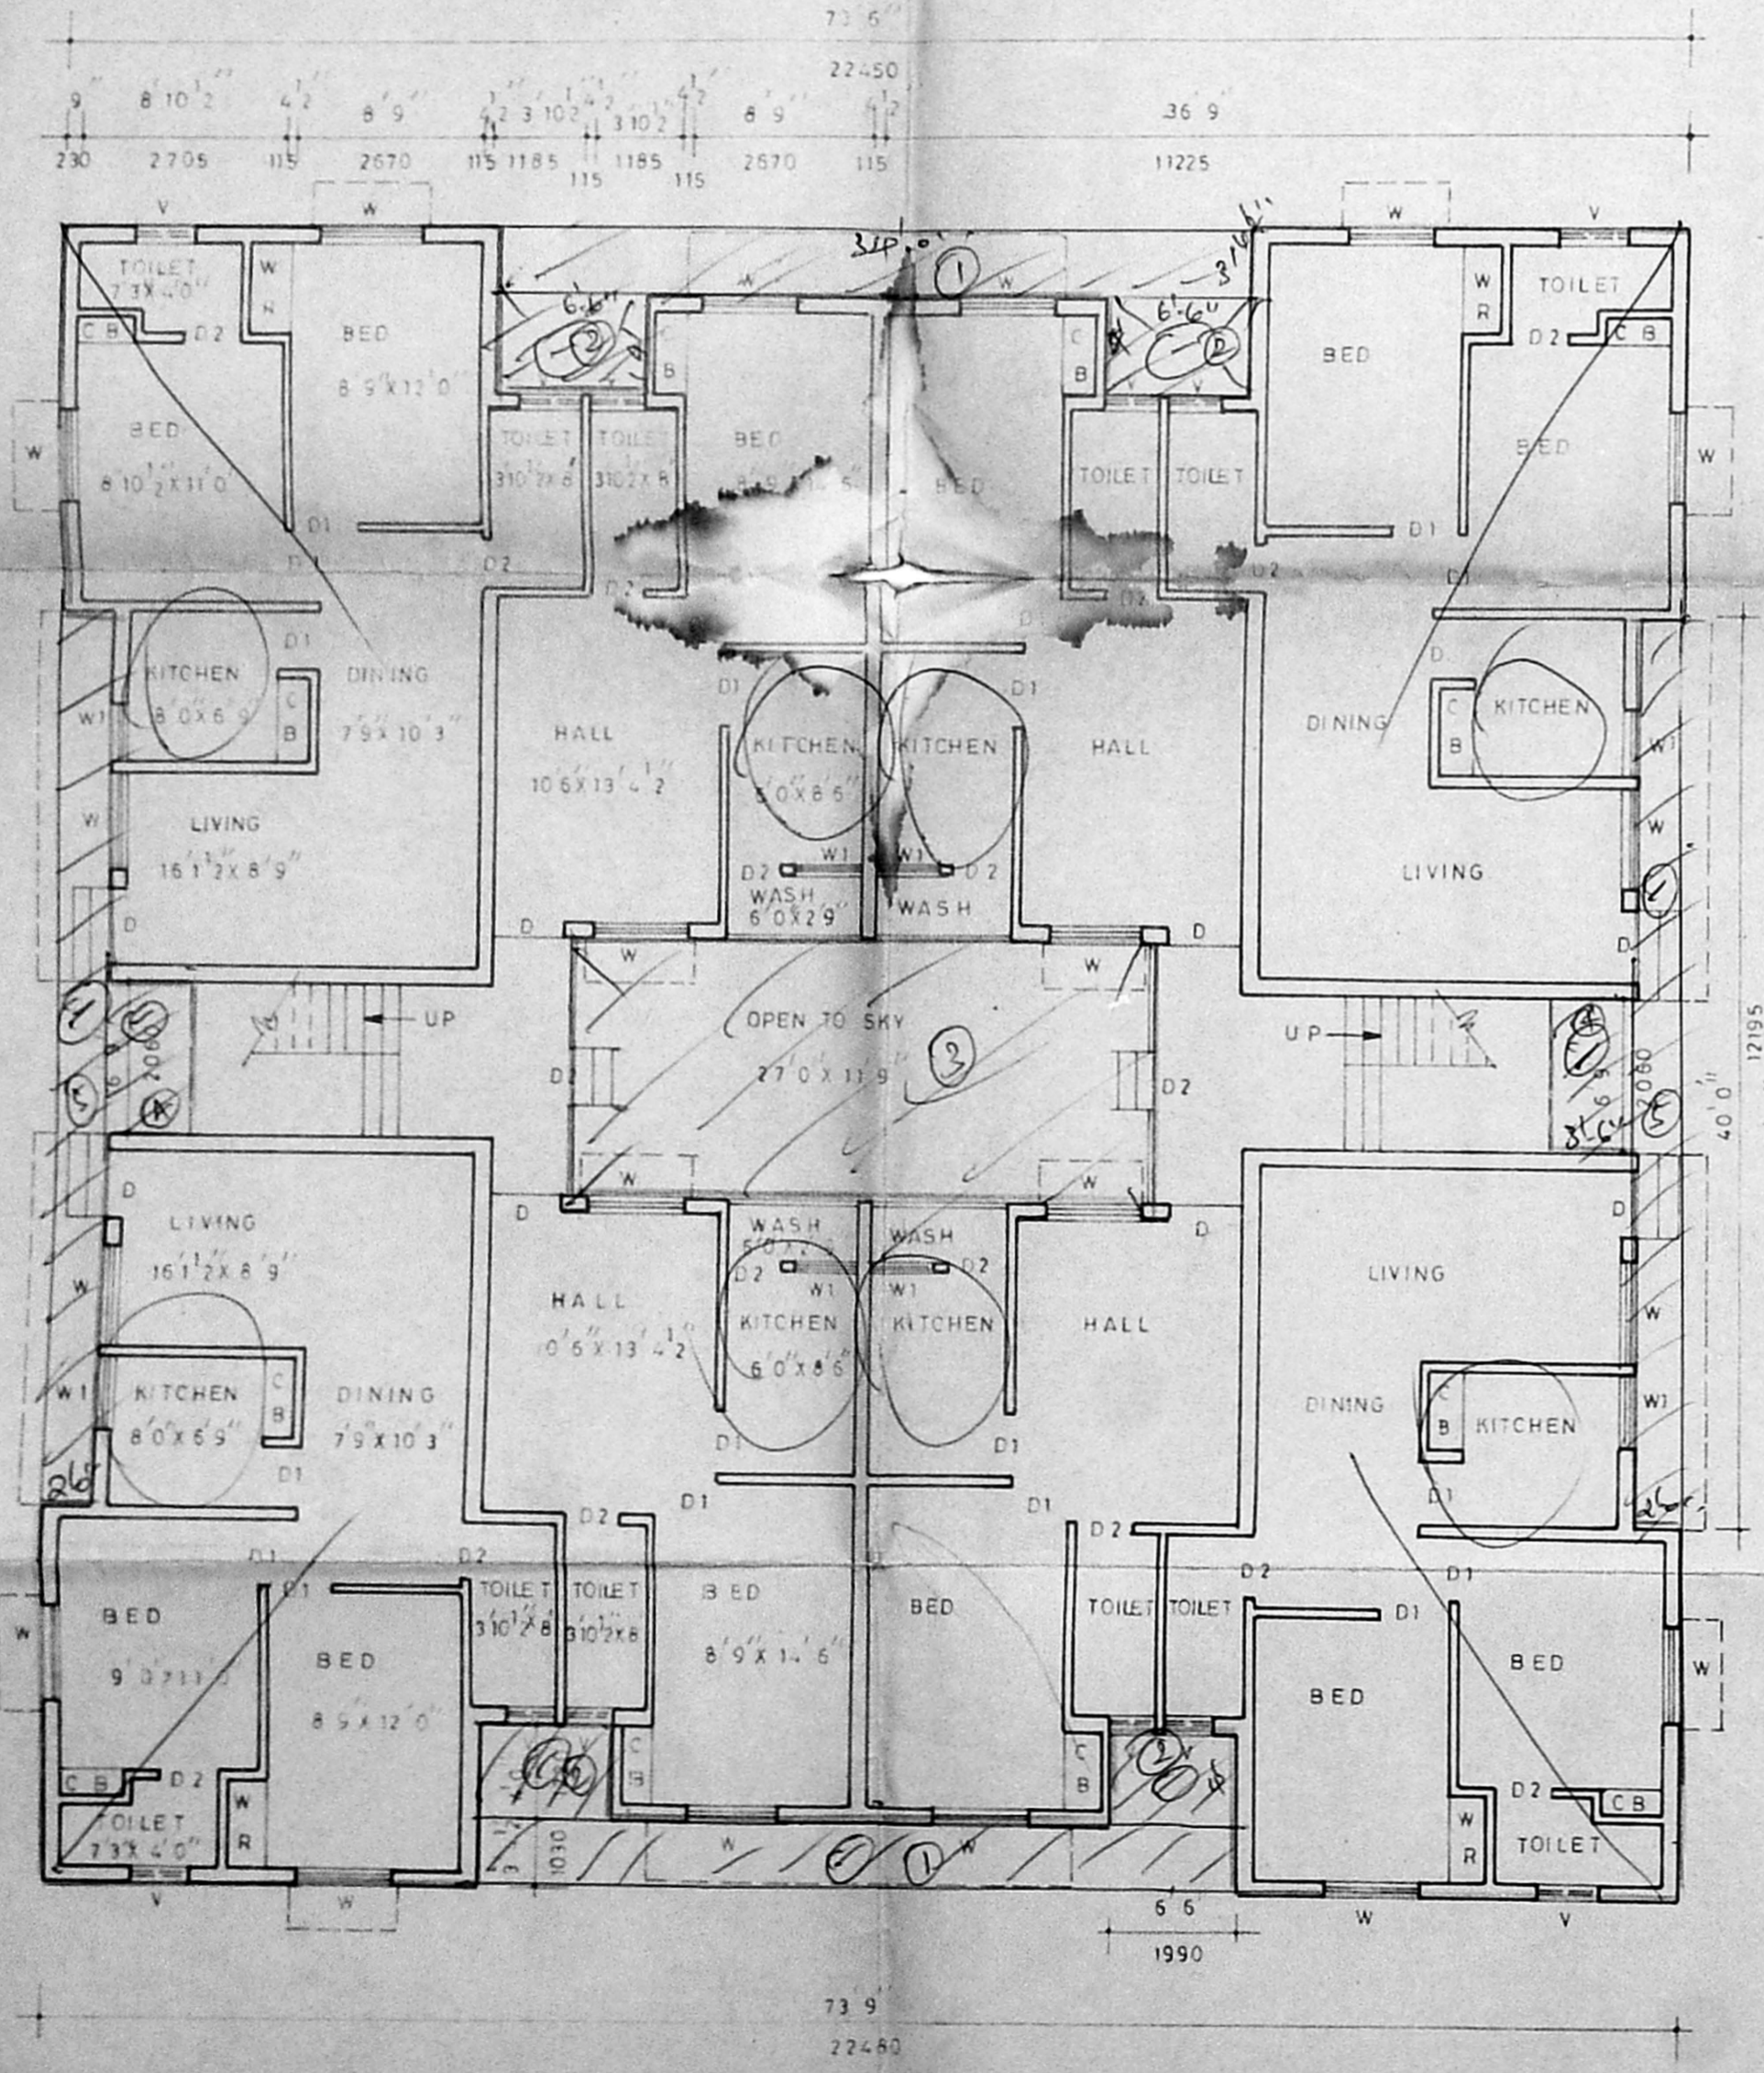

GROUND FLOOR PLAN

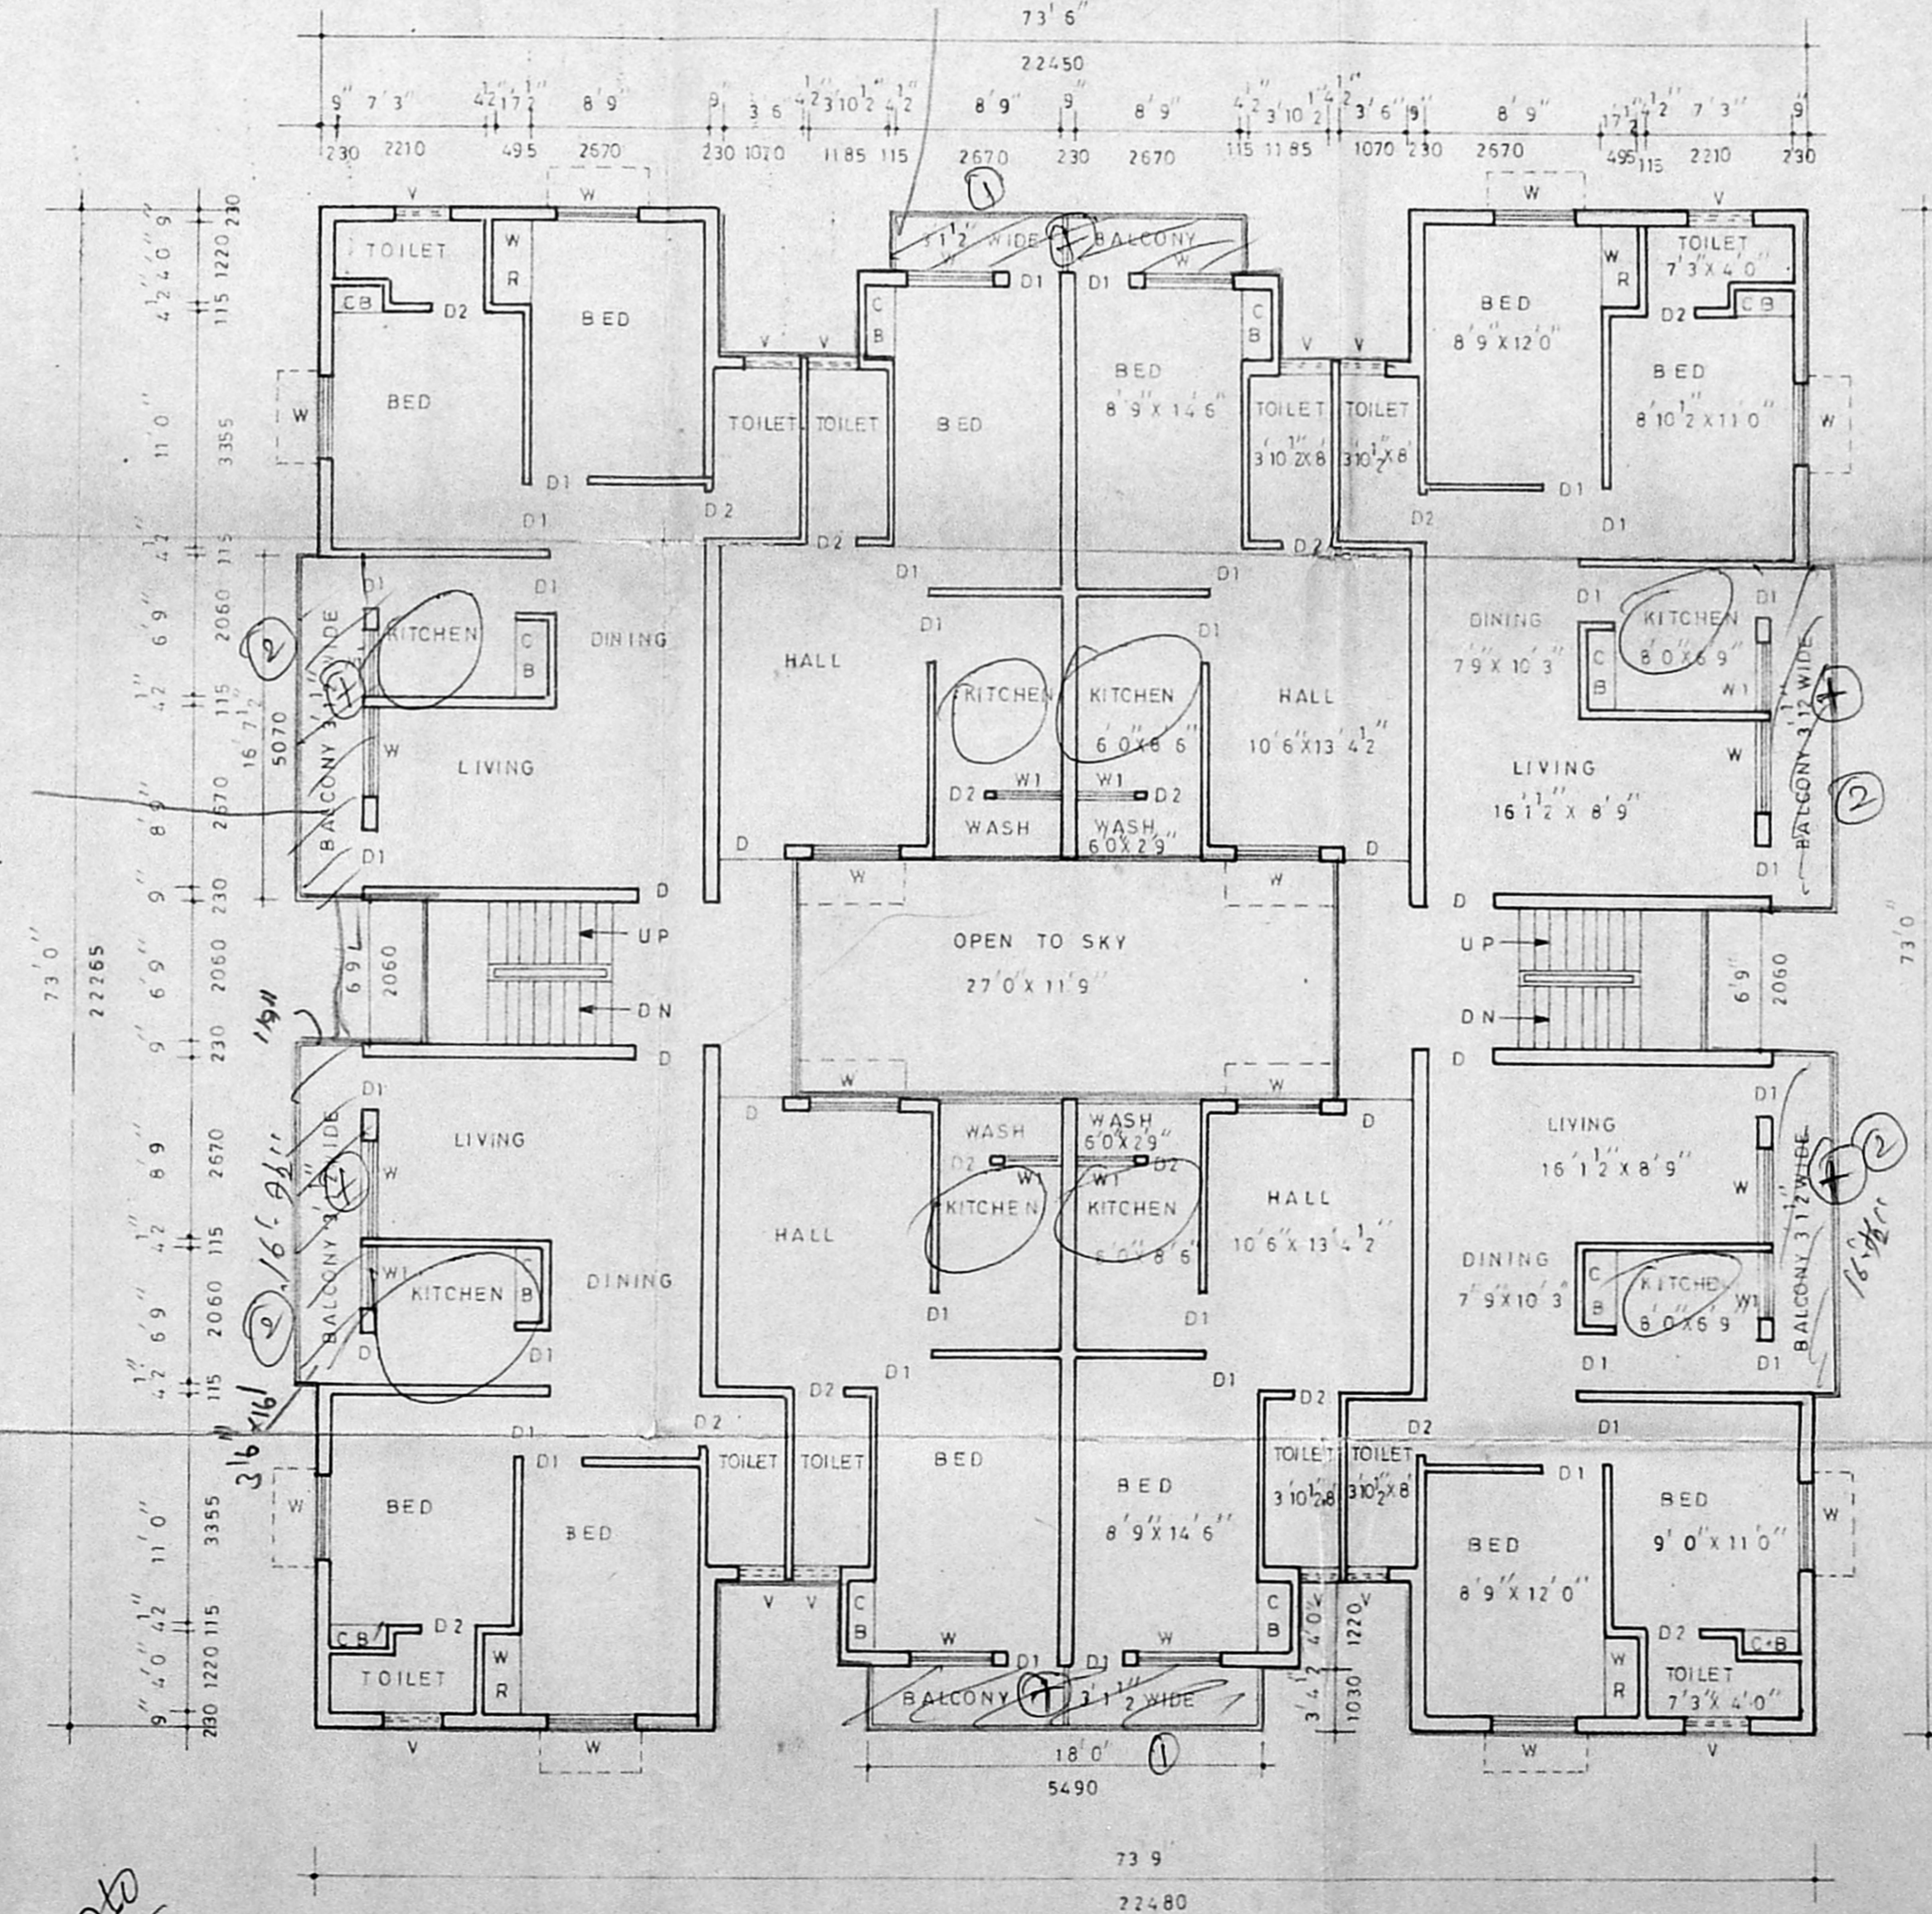

TYPICAL FLOOR PLAN

SCHEDULE OF JOINERIES


TYPE	DESCRIPTIONS	SIZE
D	FLUSH DOOR	3'3" x 7'0" (991 x 2135)
D1	FLUSH DOOR	3'0" x 7'0" (915 x 2135)
D2	PANELLED DOOR	2'6" x 7'0" (762 x 2135)
W	WINDOW (GLAZED)	4'0" x 4'6" (1220 x 1372)
W1	"	3'0" x 4'6" (915 x 1372)
V	VENTILATOR	2'6" x 2'6" (762 x 762)

MMDA B/PP NO.  
B2/1047/92-1  
PART I  
PART II

AREA DETAILS

	SQ.FT.	SQ.M.	U.P.
PLOT	9493.0	882.25	
GROUND FLOOR	4528.0	420.82	
FIRST FLOOR	4847.0	450.46	
SECOND FLOOR	4847.0	450.46	
TOTAL	14222.0	1321.75	
PLOT COVERAGE	51%		
F.S.I.	1.49		

COLOUR INDEX

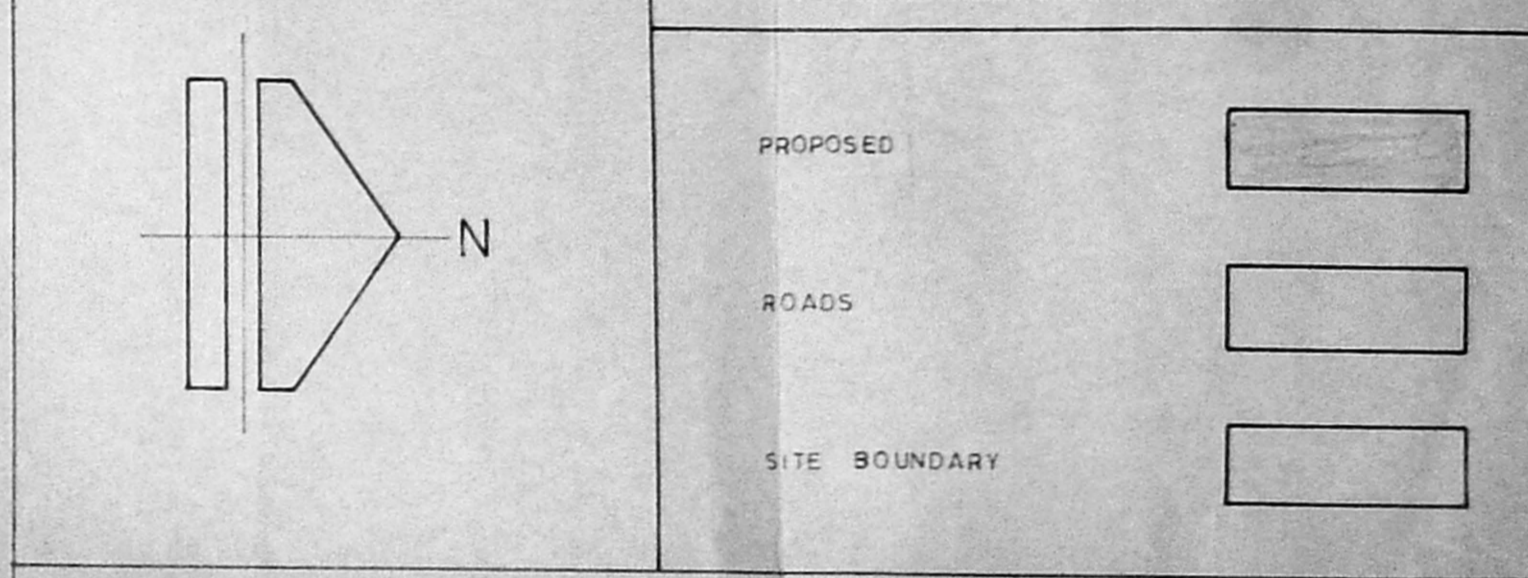

PROPOSED RESIDENTIAL FLATS AT  
DOOR No. 19, S No 333 A 1, OF  
VYASAR STREET, SELAIYUR VILLAGE,  
TAMBARAM MUNICIPALITY.

SCALE: 1" = 8'0" (1:100)

Mrs. Janybalyn

OWNER

P. BALAKRISHNAN  
Consulting Civil Engineer  
License Surveyor Class I,  
Corporation of Madras  
64/2, Konar High Road,  
Ayazamam, MADRAS - 600 023.

7-20  
3-2  
35

2x8 = 16  
8  
24