



Revised Plan

Planning Permit No. B/23141/250A/18/M  
**APPROVED**  
 SUBJECT TO THE CONDITIONS IN THIS OFFICE LETTER.  
 No. B/2680/92 Date: 07/15/92  
 FOR MEMBER-SECRETARY  
 MADRAS METROPOLITAN  
 DEVELOPMENT AUTHORITY  
 MADRAS-600 008.


A/B  
 MMDA FILE NO. B/2680/92  
 Scrummy  
 PART I 16/3/92  
 PART II 09/07/16/17/92

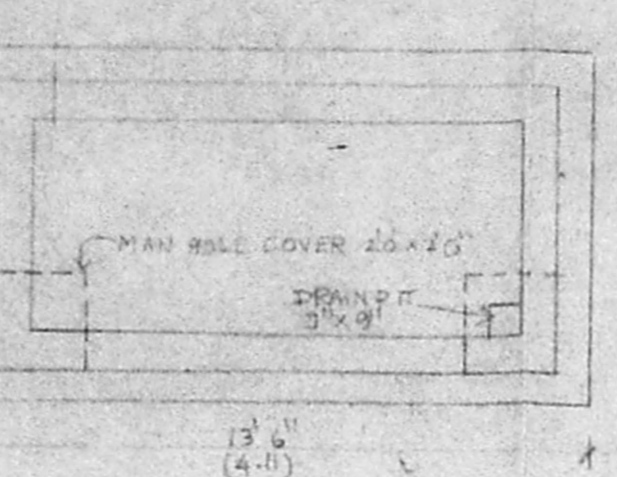


PLAN OF SUMP

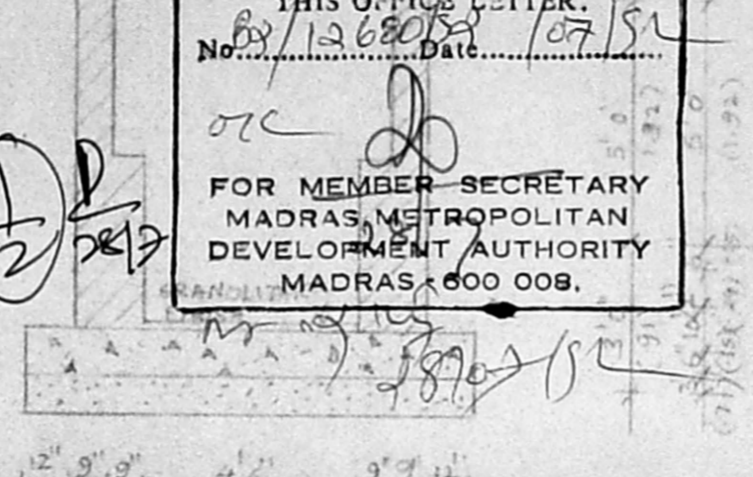

SECTION OF SUMP

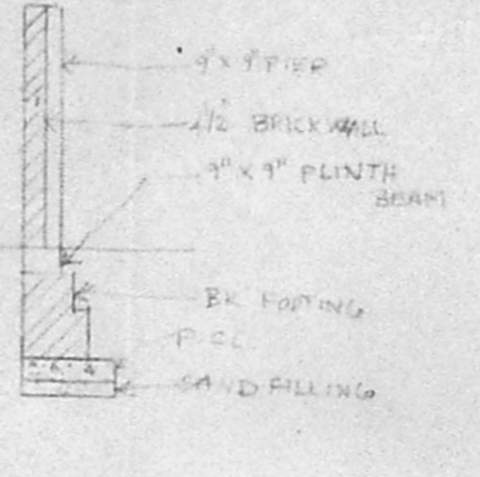

DETAIL

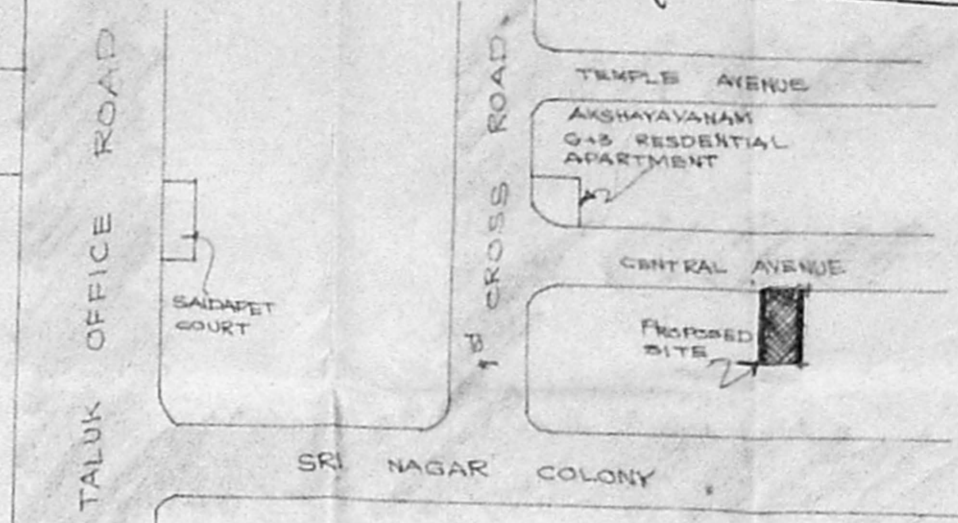

LOCATION PLAN  
 NOT TO SCALE

SCHEDULE OF JOINERY		
TYPE	DESCRIPTION	SIZE NOS.
D	Door	3-5 X 7-0
D1	Door	3-0 X 7-0
D2	Door	2-6 X 7-0
W	Window	6-0 X 4-6
W1	Window	4-0 X 4-6
W2	Window	2-6 X 4-6
V	Ventilator	2-6 X 2-0
O	Opening	3-6 X 7-0
O1	Opening	3-0 X 7-0
FD	FLOOR DOOR	6-0 X 7-0
FD1	FLOOR DOOR	3-0 X 7-0

AREA STATEMENT		
PLLOT AREA	sqm.	sq.ft.
GROUND FLOOR	1657	174.73
FIRST FLOOR	4236	453.25
SECOND FLOOR	4100	437.04
THIRD FLOOR	3766	405.00
TOTAL	13759	1470.02


P.S.I. (1.5) - 13840 1288.10  
 P.S.I. ADDED - 1.47  
 PLOT COVERAGE - 47%  
 NON P.S.I. 560.80 - 59.12  
 CAR PARKING UNDER STILT - 1735.10 - 185.71

COLOUR INDICATION	
PROPOSED BUILDING	[Symbol]
ACCESS ROAD	[Symbol]
PLOT BOUNDARY	[Symbol]
SEWER LINE	[Symbol]
EXISTING BUILDING	[Symbol]

OWNER'S SIGNATURE

LICENSED SURVEYOR

S.NO.	REVISION	DATE

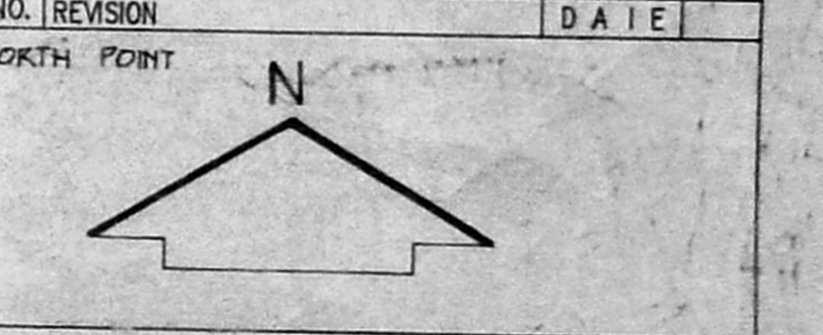


JOB TITLE  
 PROPOSED ADDITION CONSTRUCTION OF 2<sup>ND</sup> & 3<sup>RD</sup> FLOOR REGULARISATION OF ALREADY SANCTION GROUND FIRST FLOOR AT PLOT NO. 35, SRI NAGAR COLONY BLOCK 4, T.S. NO. 35, SAIDAPET MADRAS-15.


DRAWING TITLE  
 CORPORATION DRAWING.  
 PLAN / SECTION / ELEVATION.

DRAWN N. Panneer.	CHECKED
SCALE 1" = 8' - 0"	DATE 03 - 04 - '92


92 260 003.

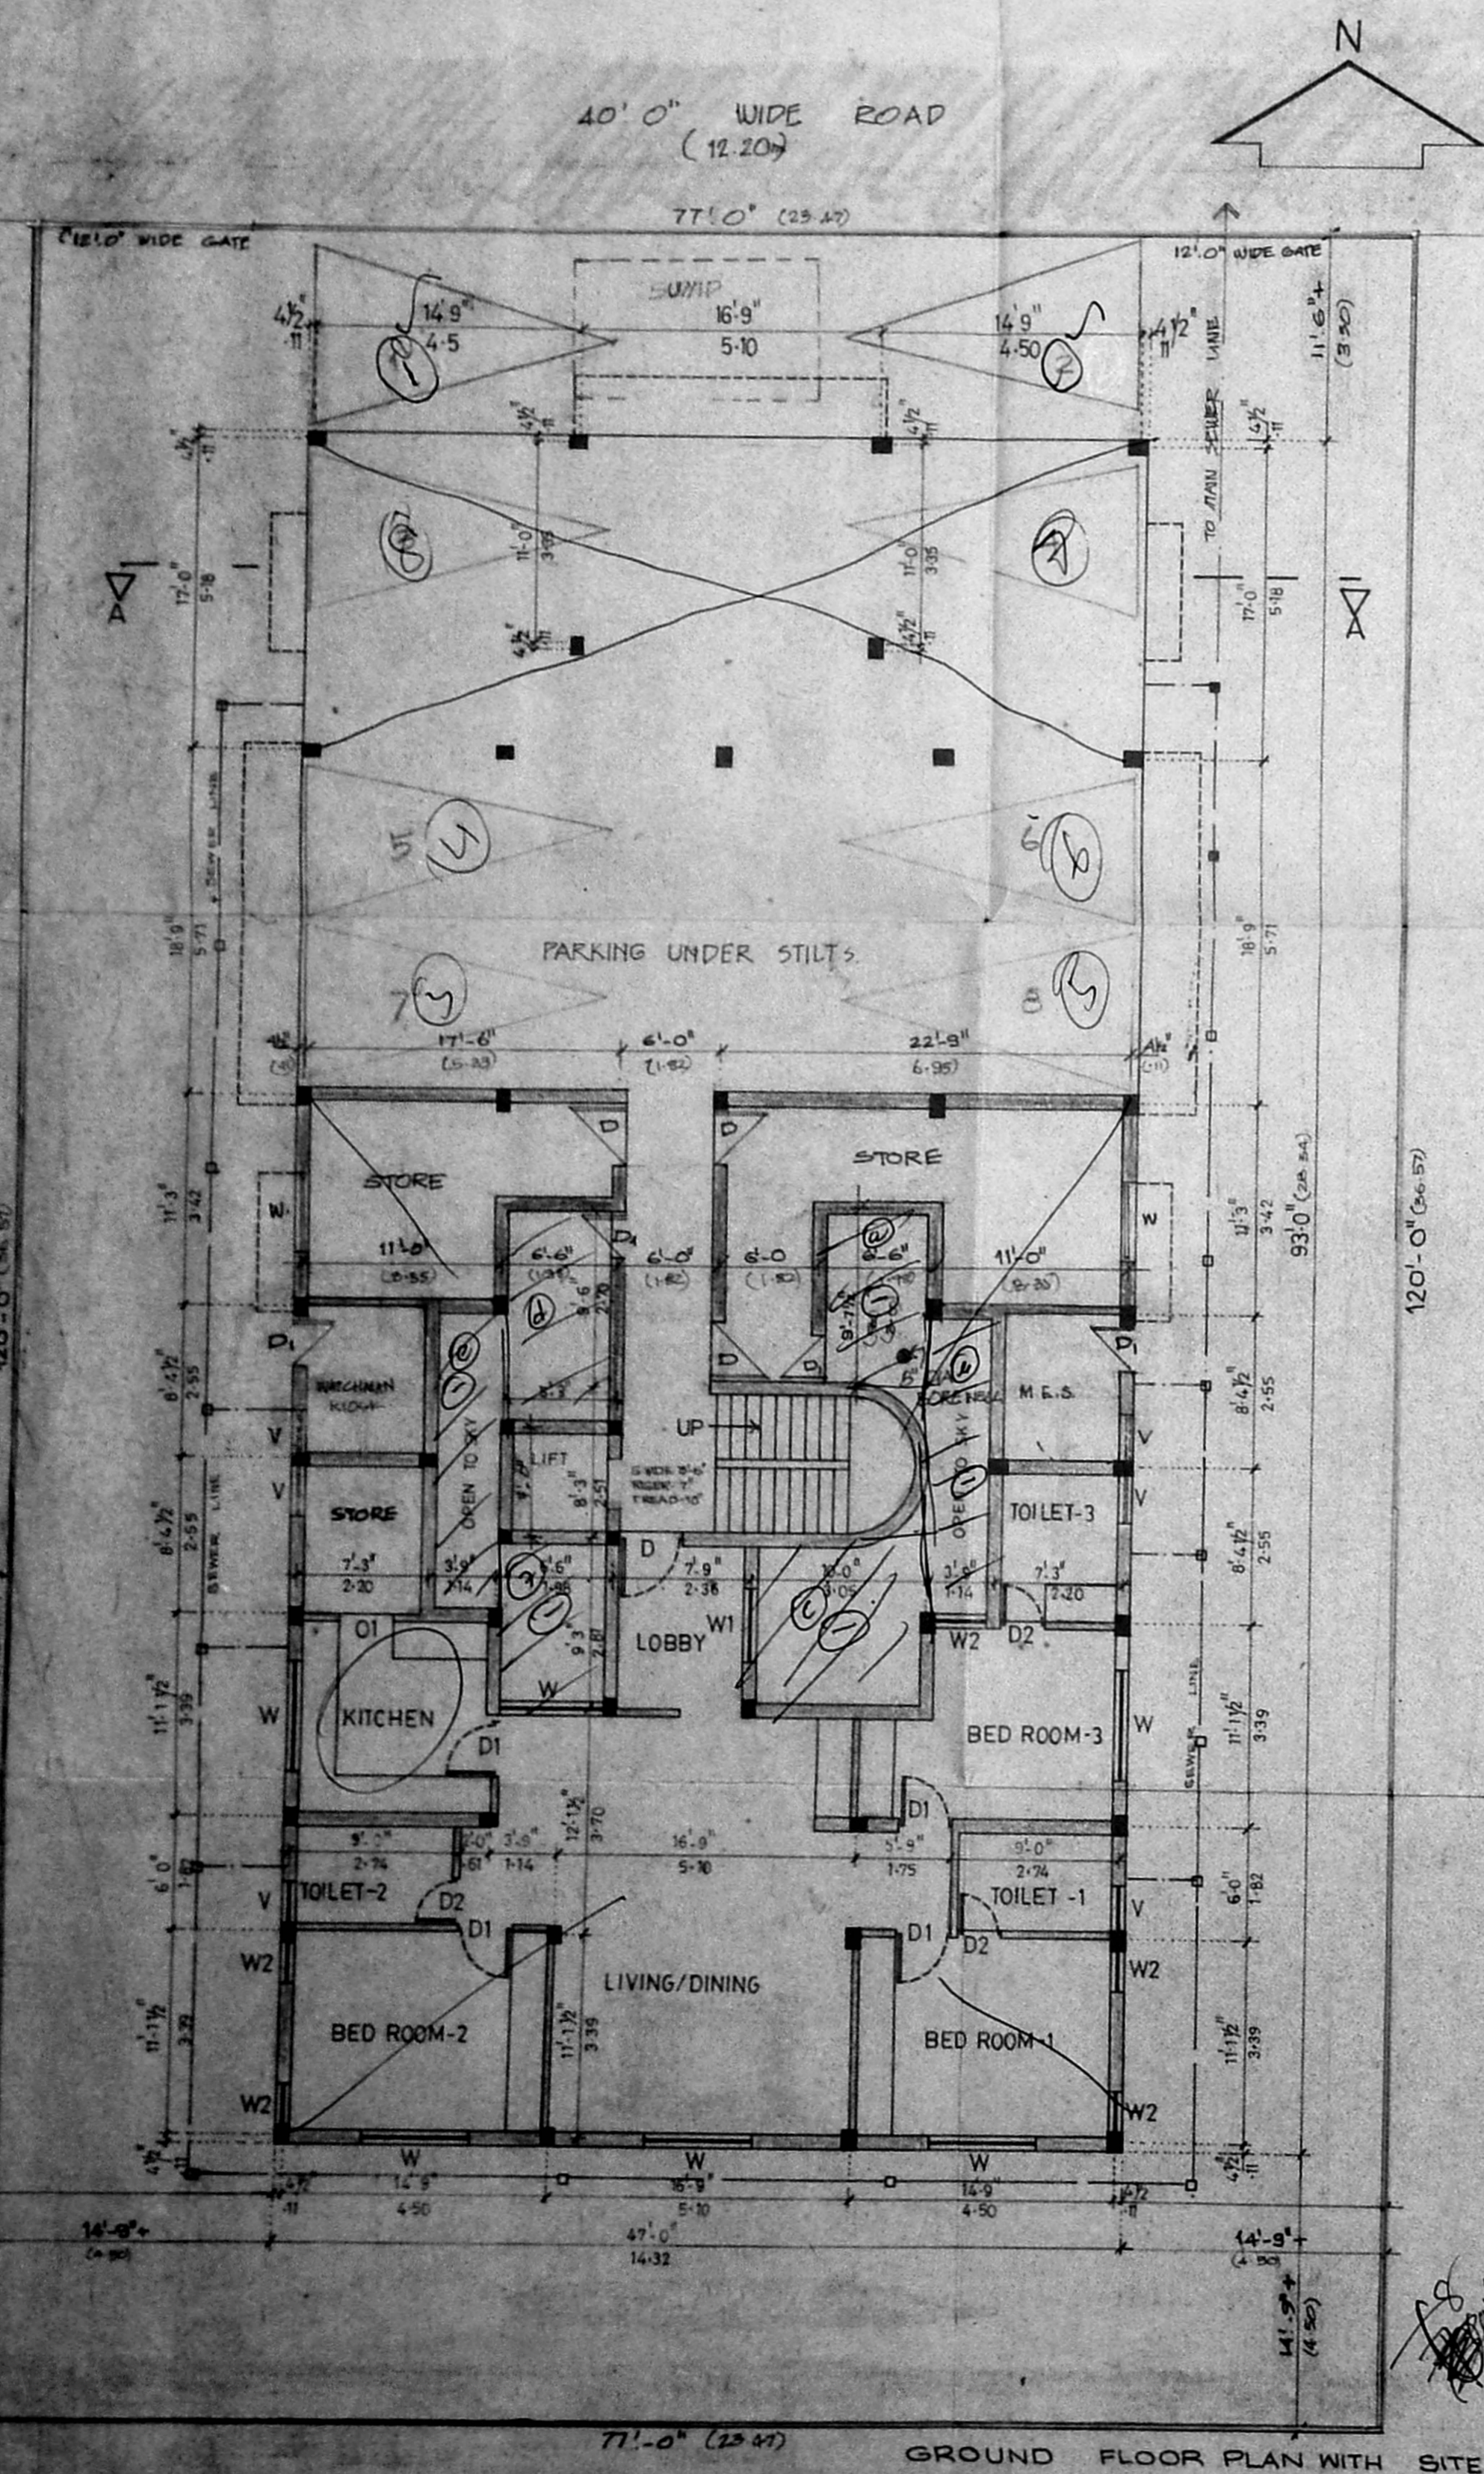

GROUND FLOOR PLAN WITH SITE PLAN

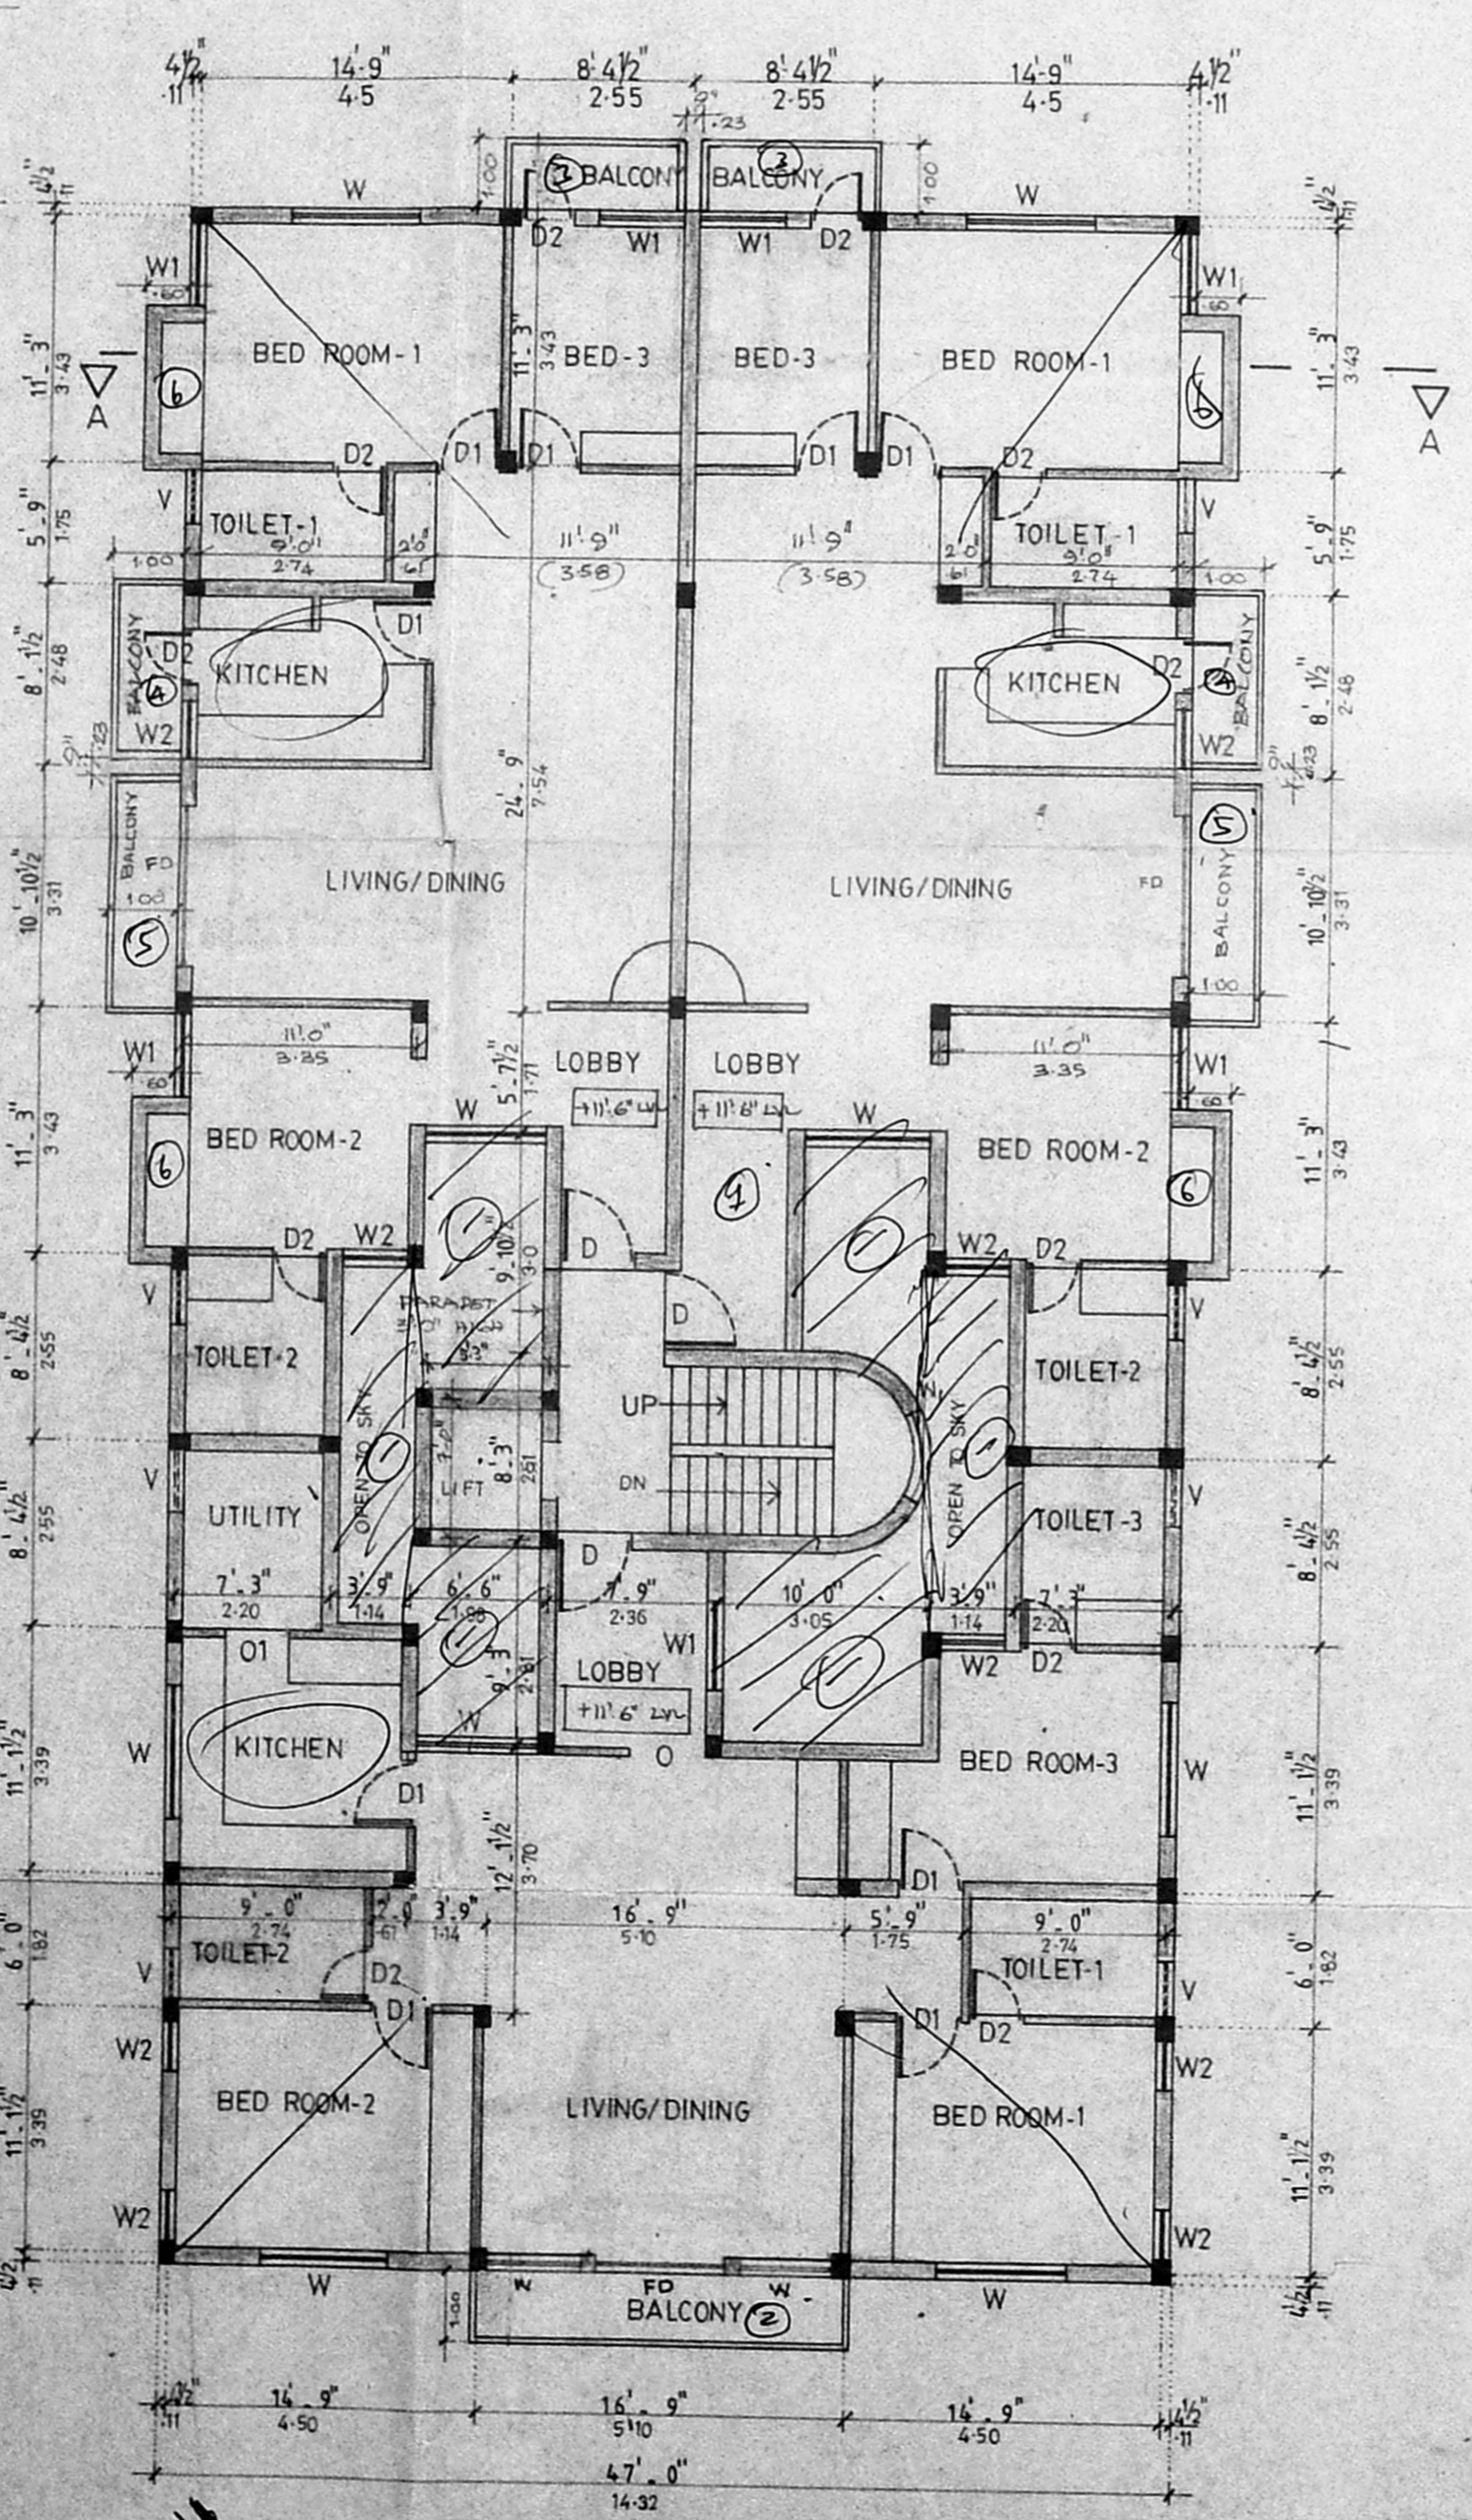

FIRST FLOOR PLAN

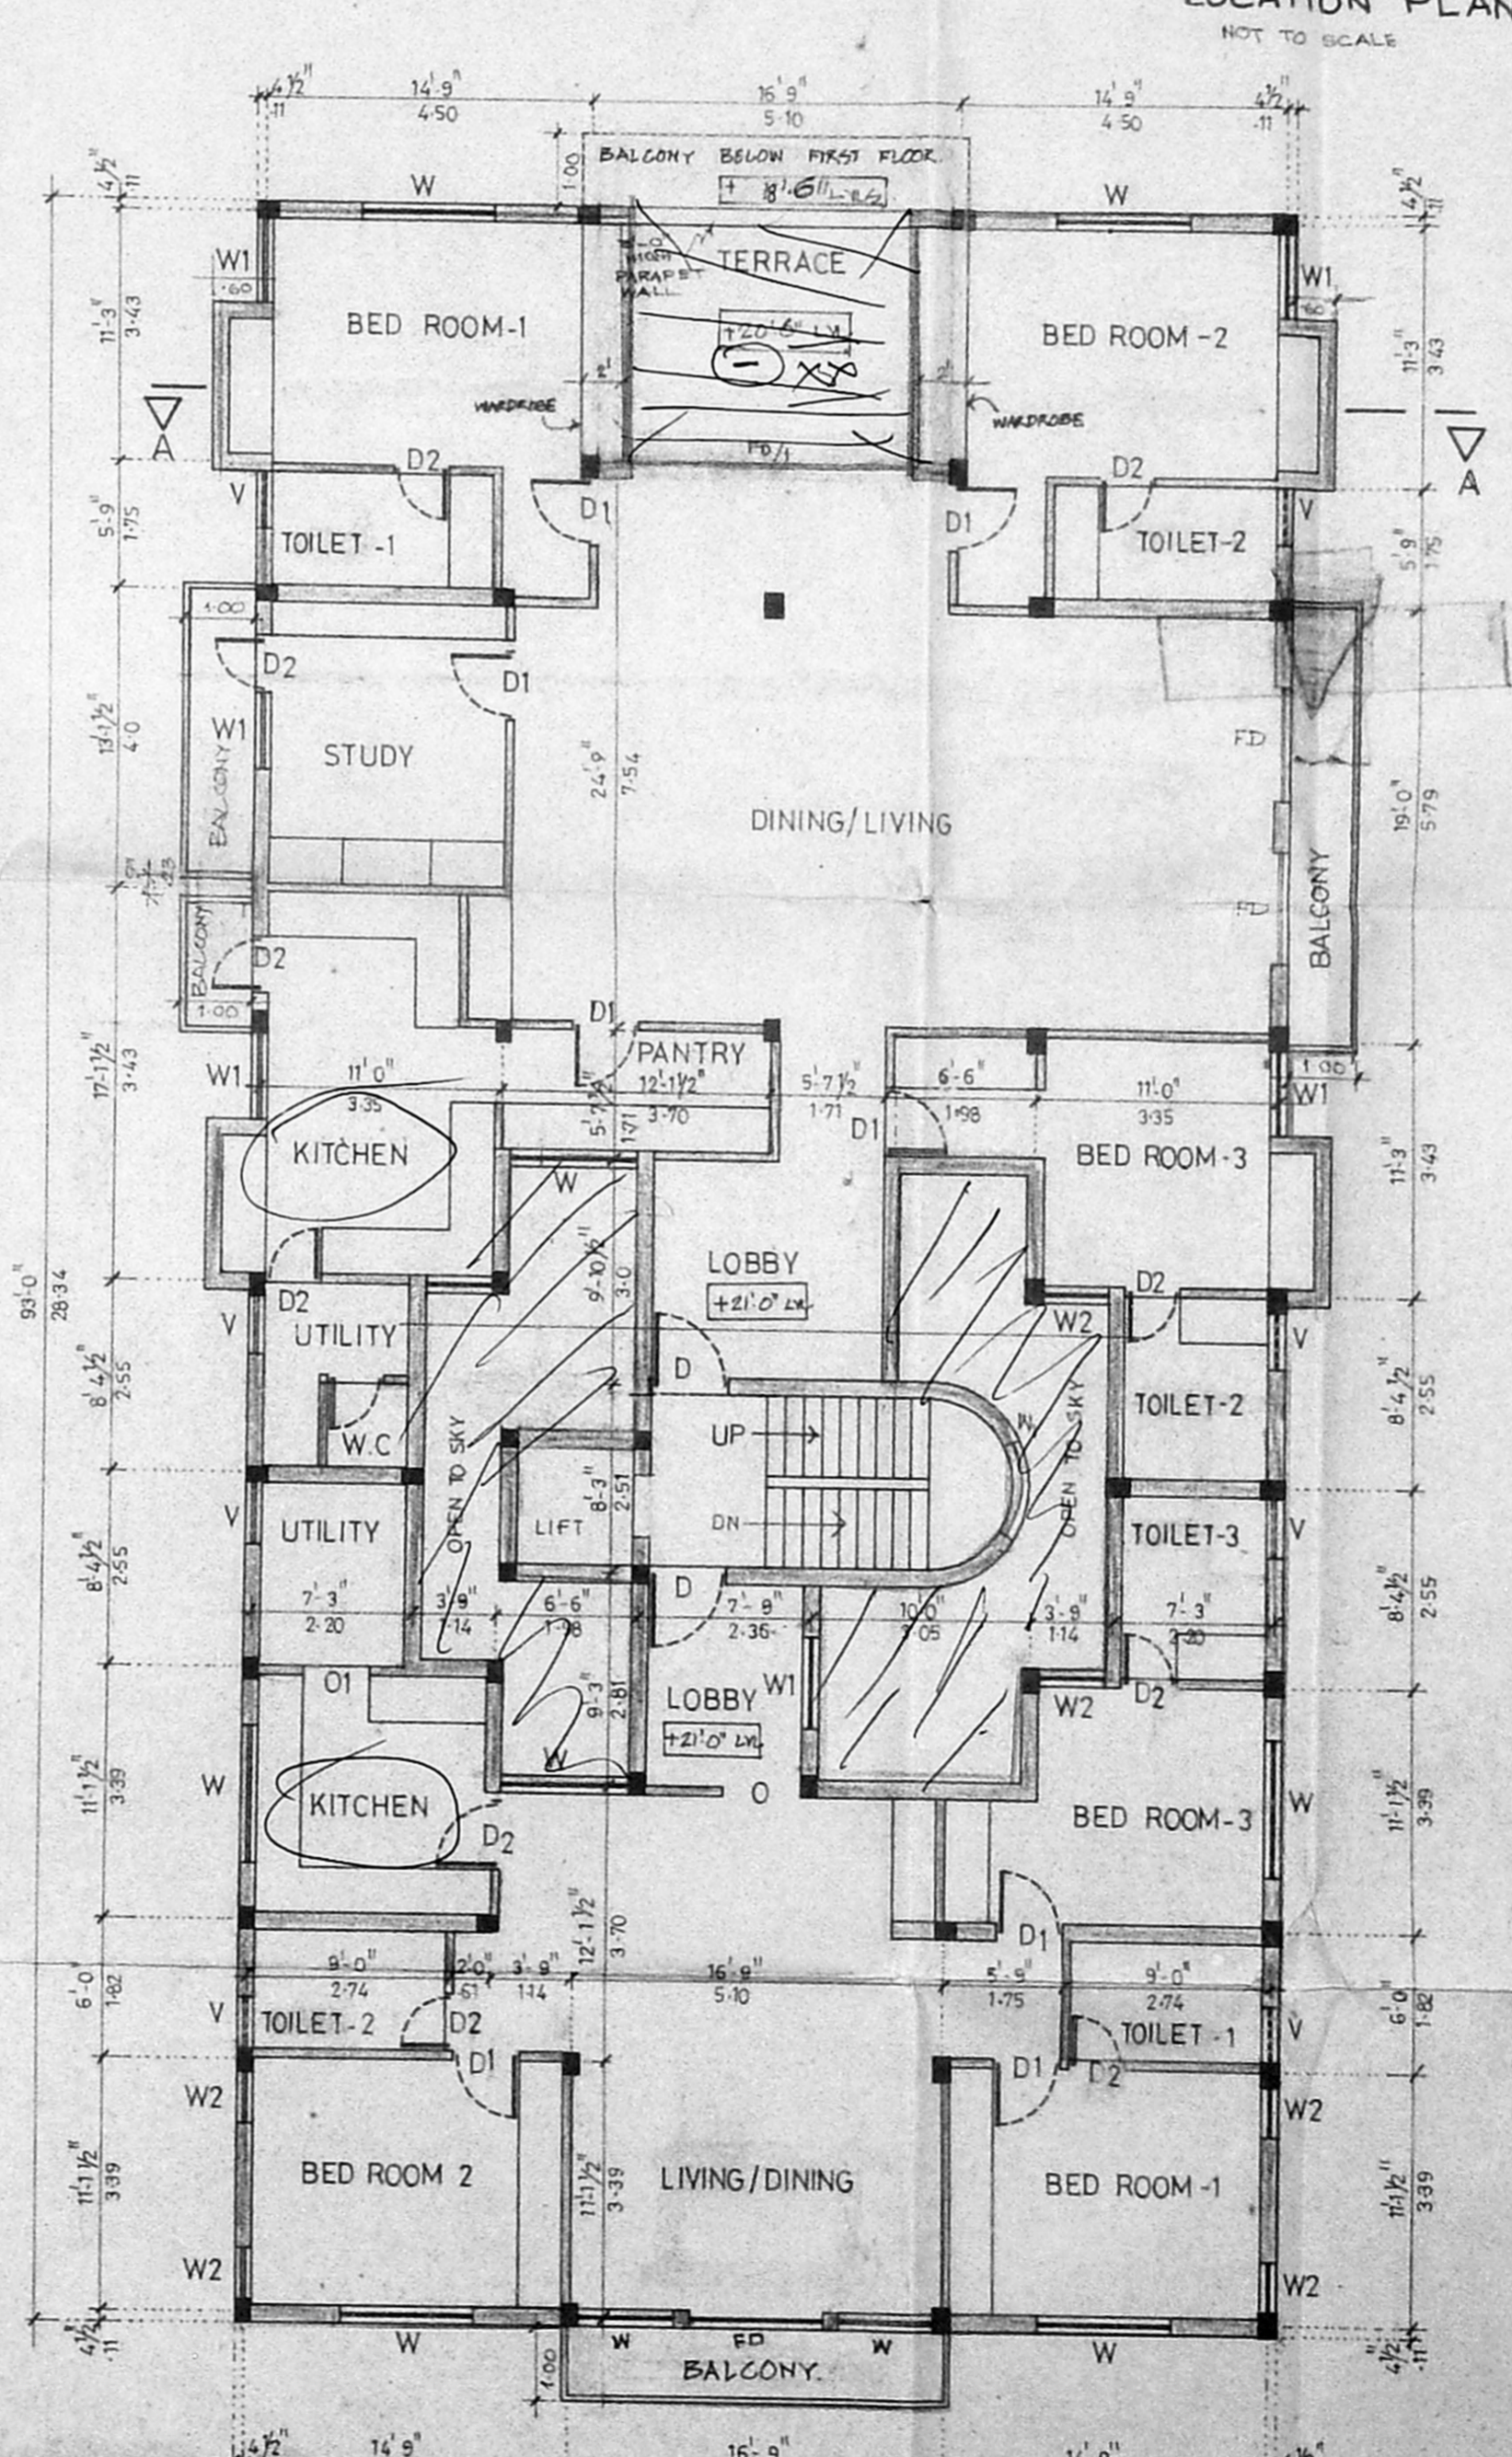

SECOND FLOOR PLAN


200  
 12/12/92  
 25/4  
 1/1  
 2/10

Planning Permit No. *B2/266/1258/B/32*  
**APPROVED**  
 SUBJECT TO THE CONDITIONS IN THIS OFFICIAL LETTER.  
 No. *88/1000/1970* Date: *10/01/1971*  
 FOR MEMBER SECRETARY  
 MADRAS METROPOLITAN  
 DEVELOPMENT AUTHORITY  
 MADRAS - 600 008.


CAPACITY 9'0" X 16'6" X 4'0" X 6.24  
 = 2362 GALLONS

SCHEDULE OF JOINERY		
TYPE	DESCRIPTION	SIZES
D	DOOR	3'6" X 7'0"
D1	DOOR	3'0" X 7'0"
D2	DOOR	2'6" X 7'0"
FD	FRENCH DOOR	6'0" X 7'0"
W	WINDOW	6'0" X 4'6"
W1	WINDOW	4'0" X 4'6"
W2	WINDOW	2'0" X 3'6"
V	VENTILATOR	2'3" X 2'3"


MMD/ B  
*B2/266/197*  
 Sessing PART I  
 PART II

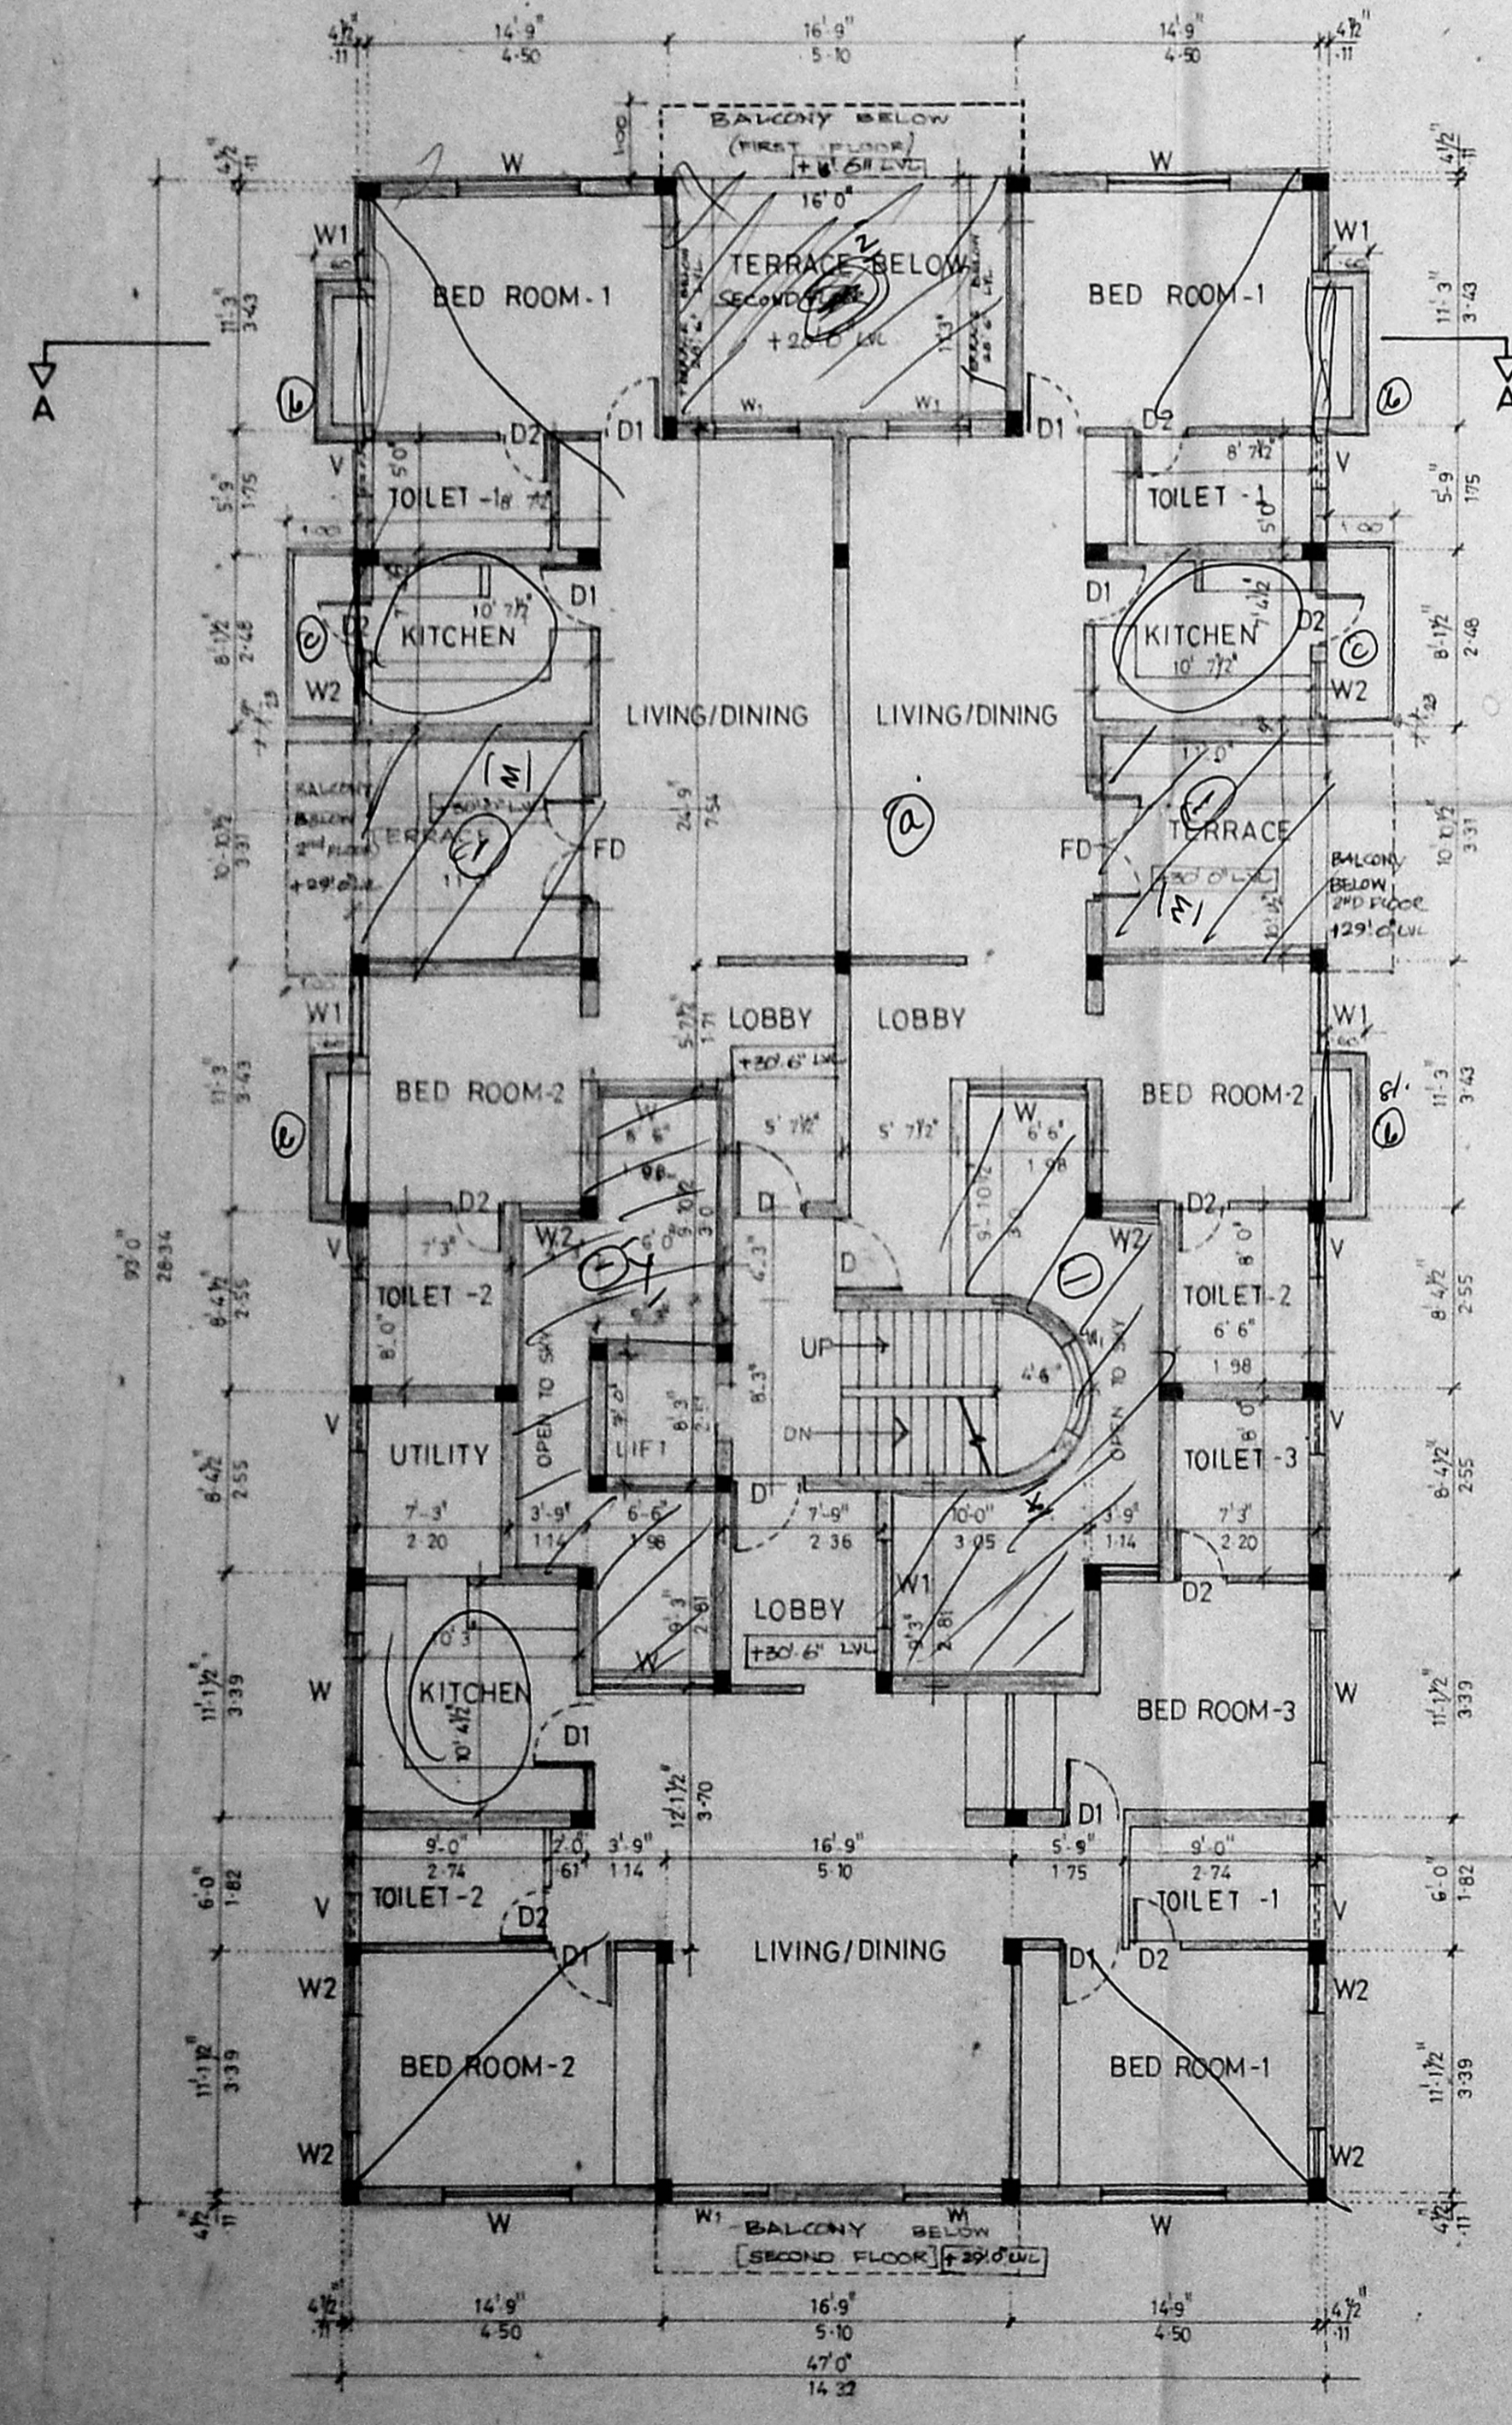


THIRD FLOOR PLAN

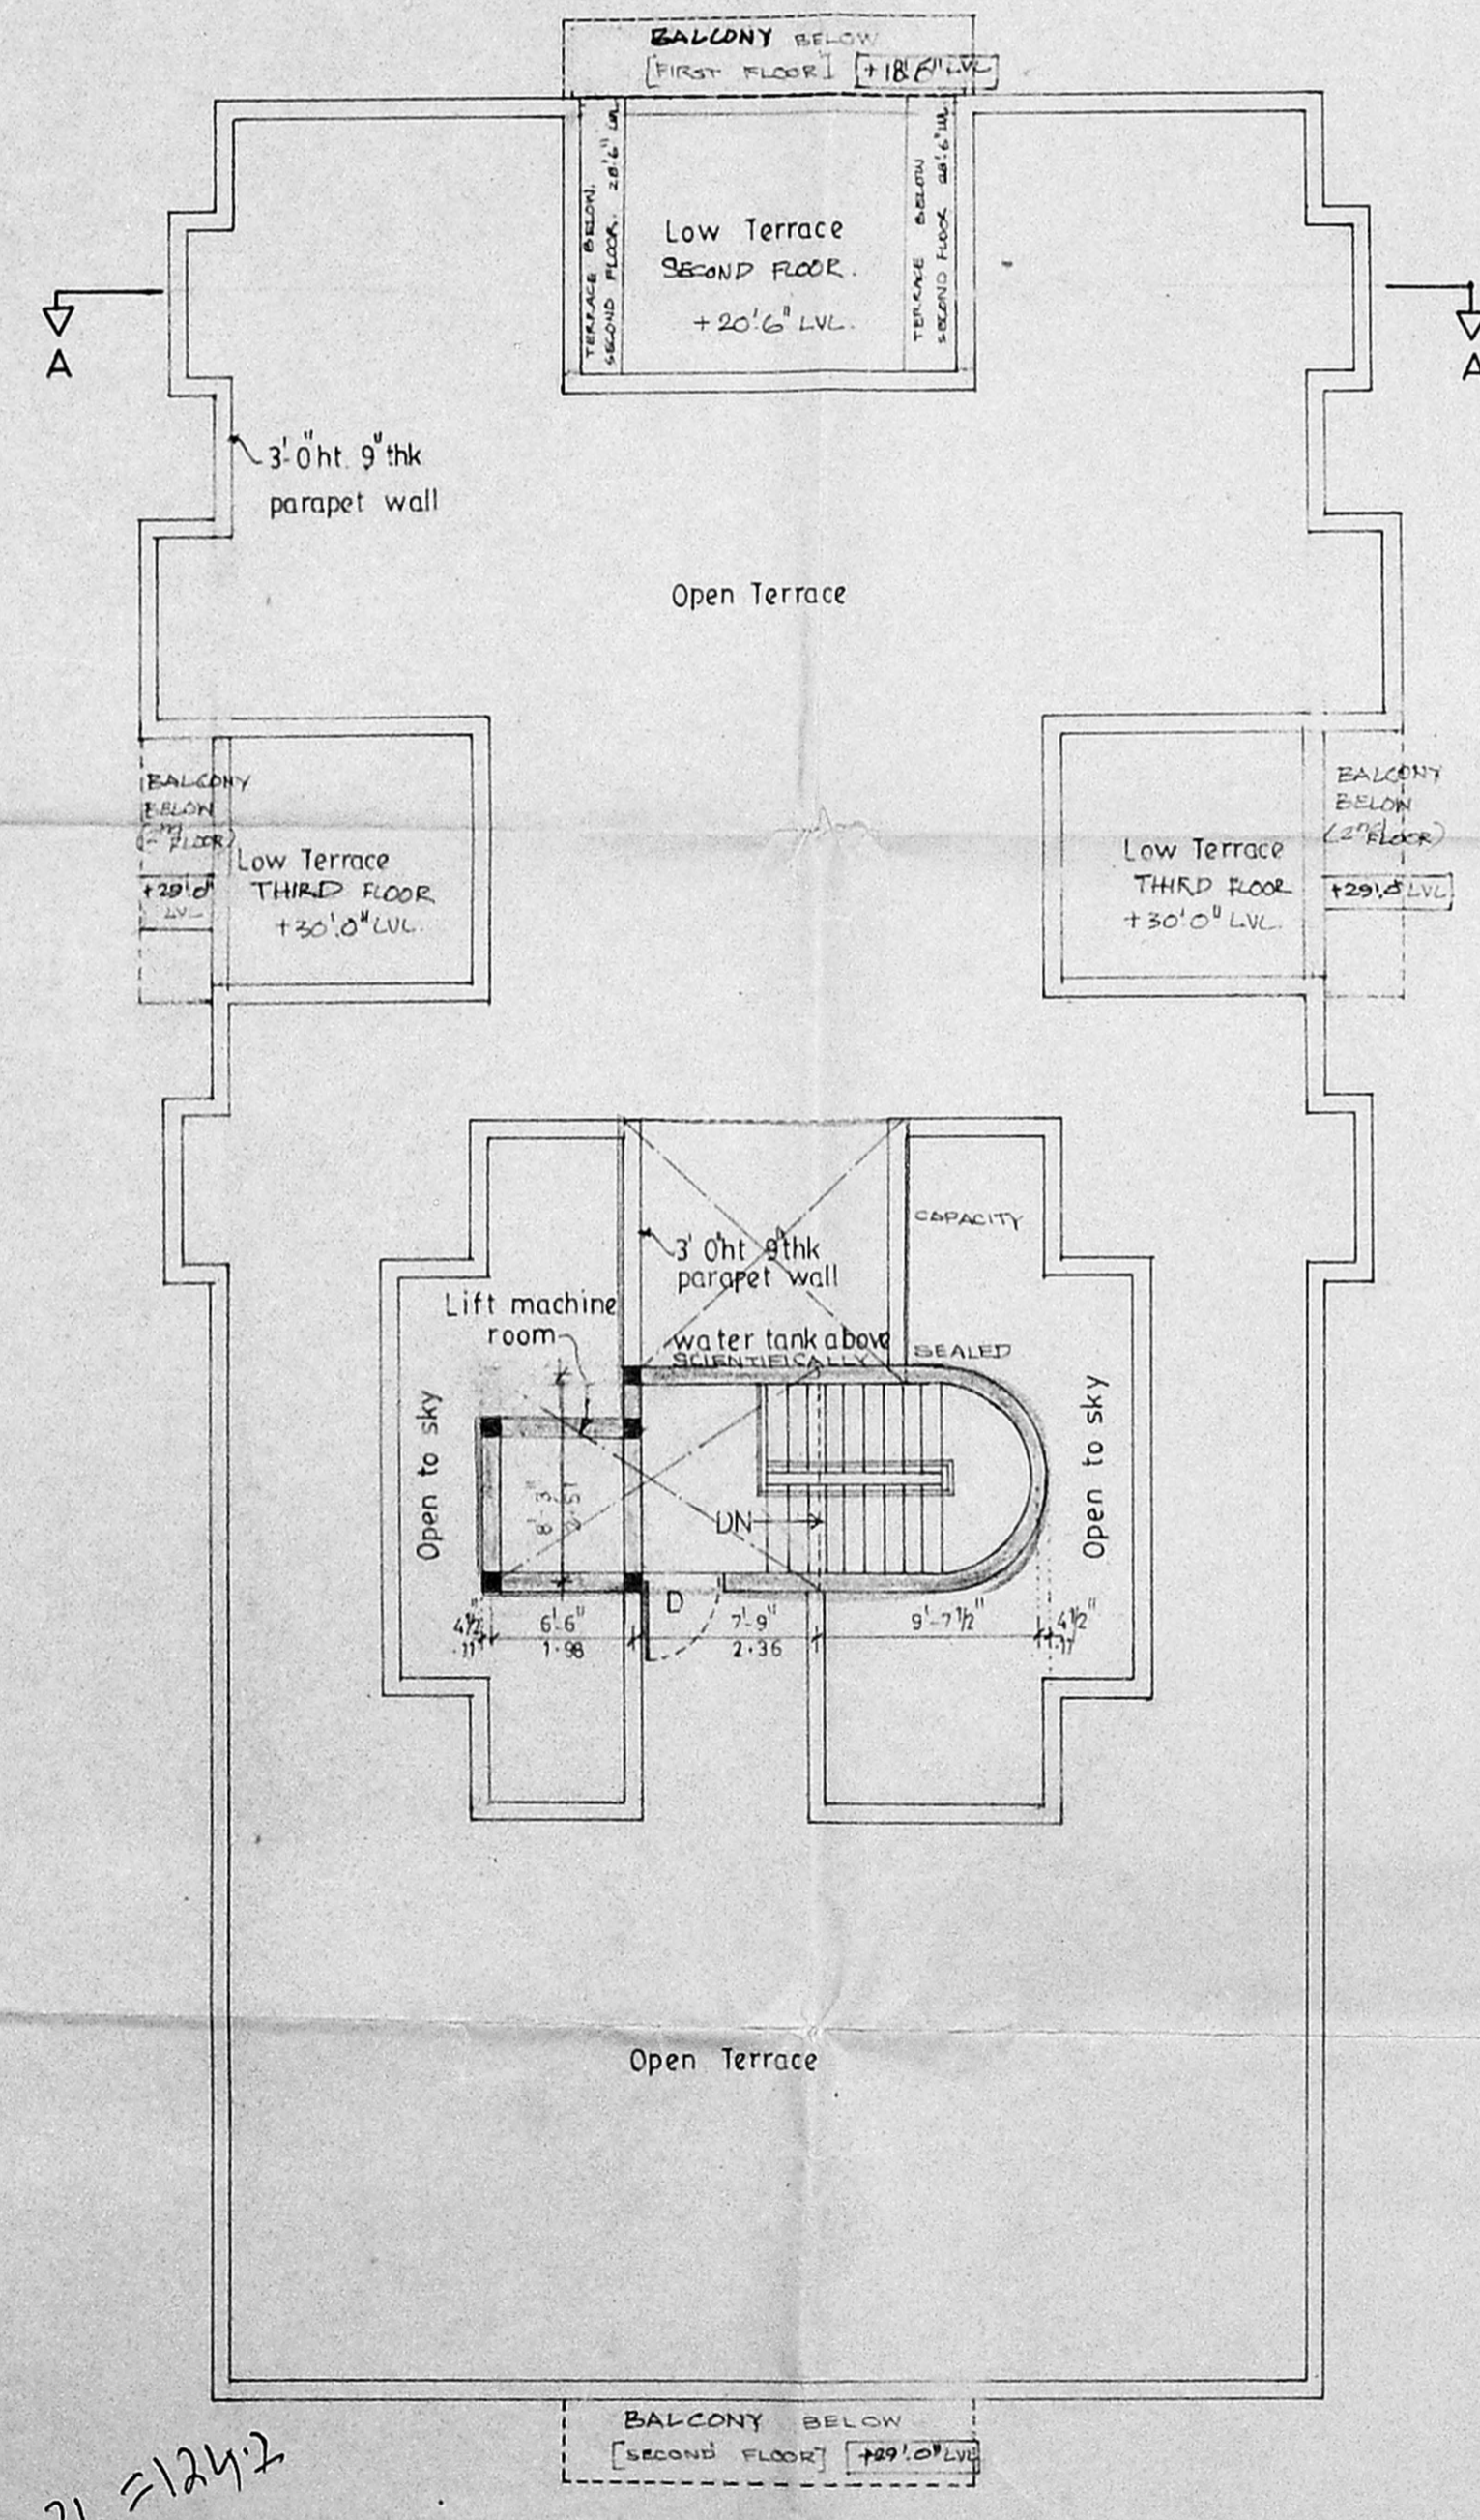

TERRACE FLOOR PLAN

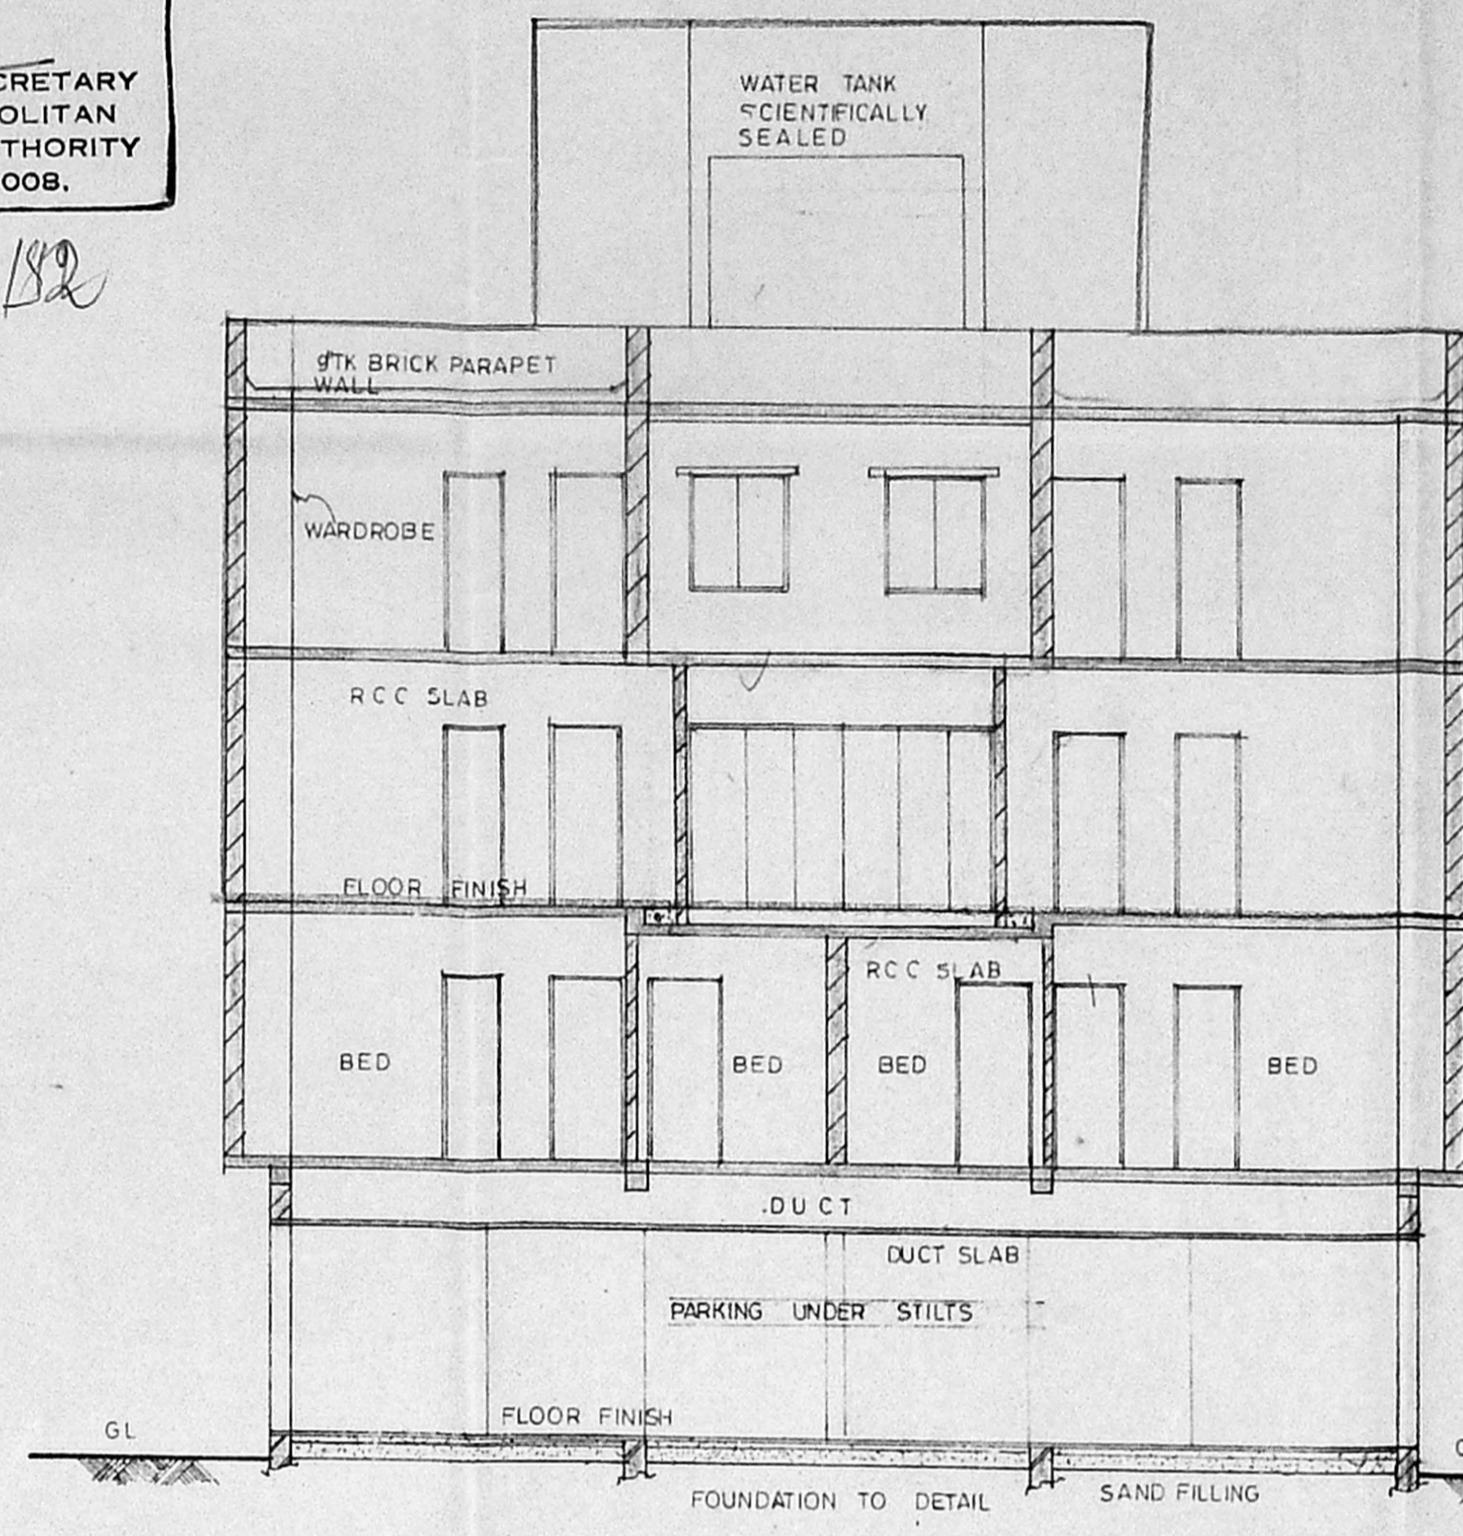

SECTION A-A

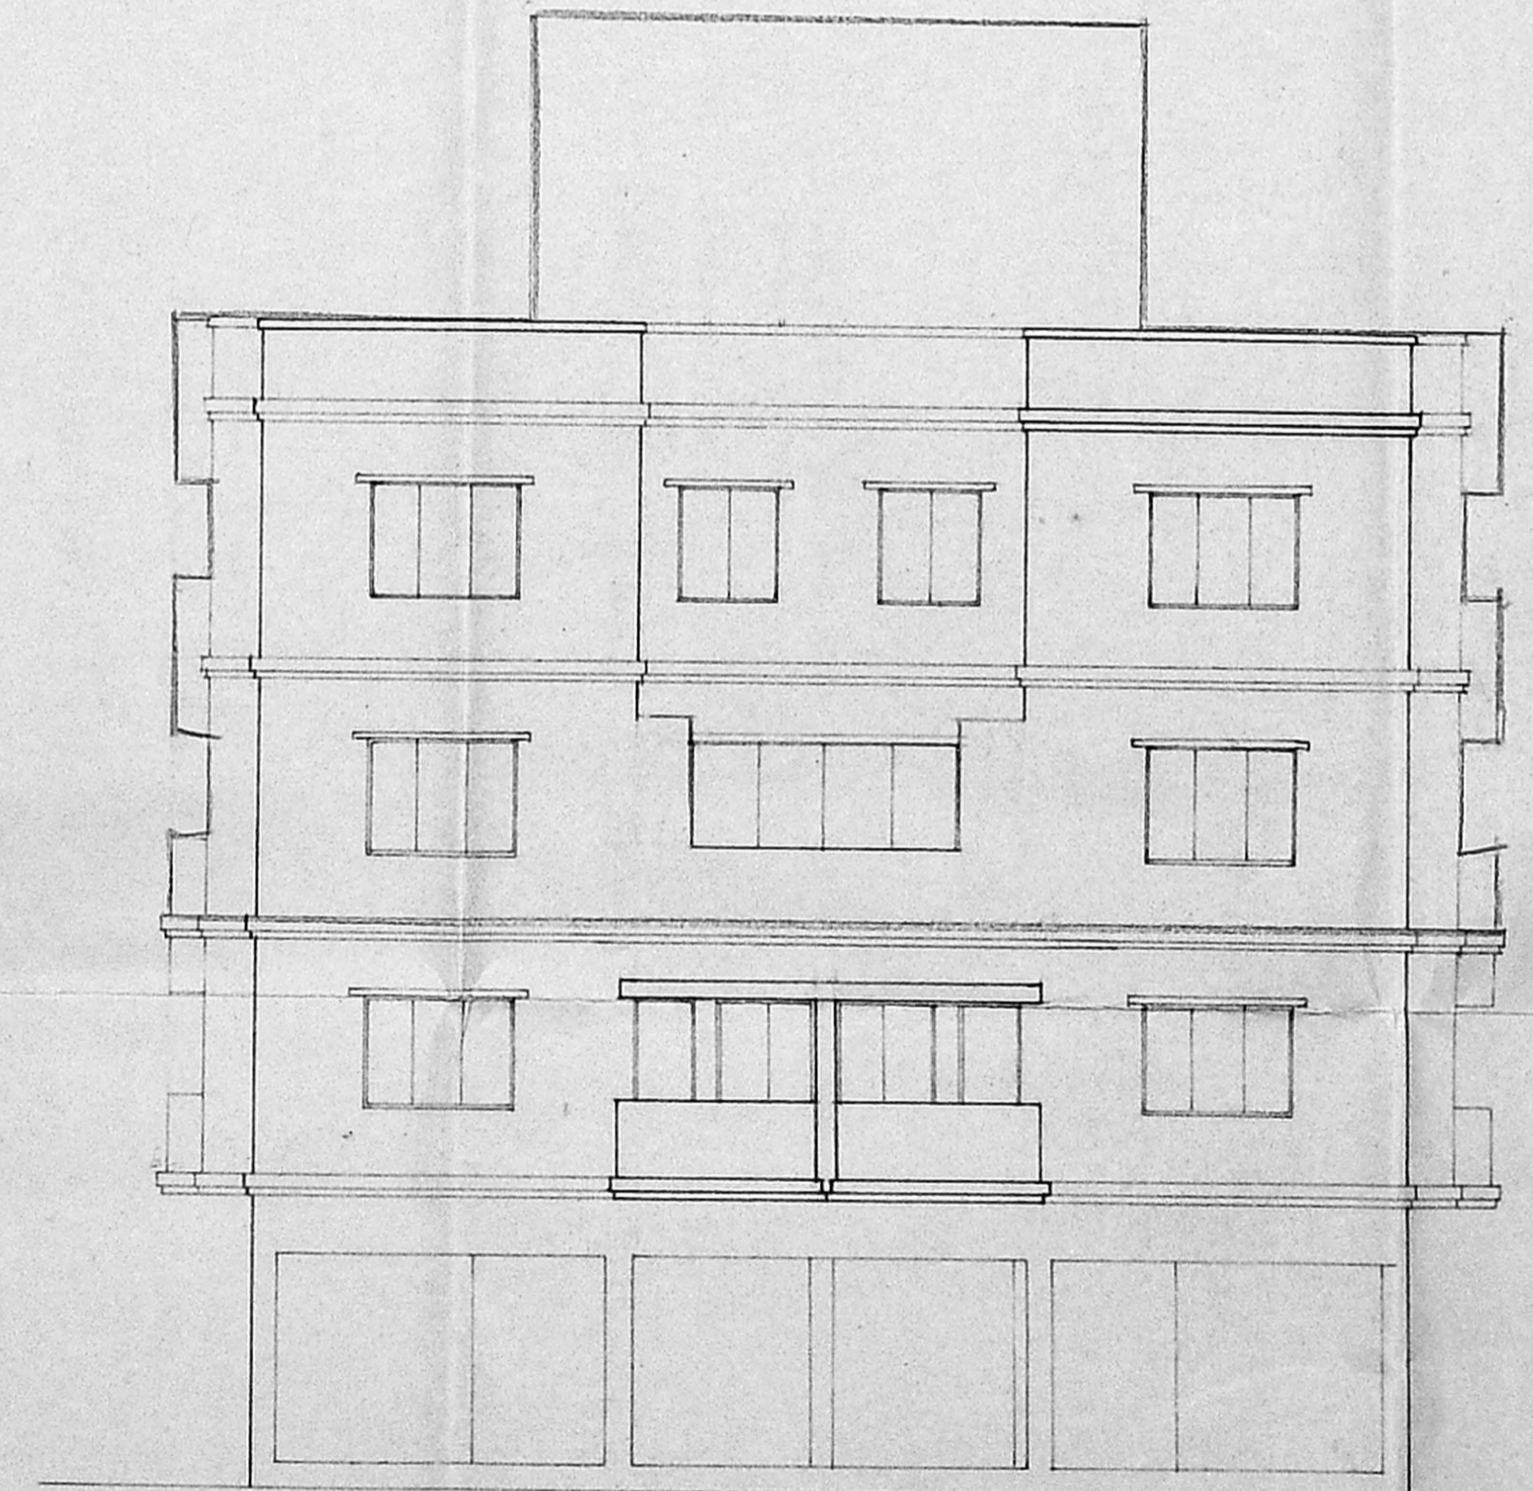


ELEVATION

COLOUR INDICATION

PROPOSED BUILDING	
ACCESS ROAD	
PLOT BOUNDARY	
SEWER LINE	
EXISTING BUILDING	

LICENSED SURVEYOR

OWNER'S SIGNATURE

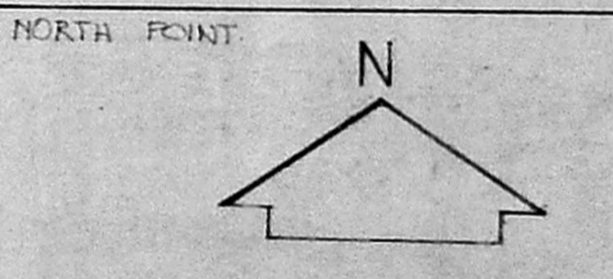

JOB TITLE  
 PROPOSED ADDITION CONSTRUCTION  
 OF 2 & 3 FLOOR REGULARIZATION OF  
 ALREADY SANCTIONED GROUND & FIRST FLOOR  
 AT DOOR NO 12 CENTRAL AVENUE  
 SRINAGAR COLONY BLOCK 4  
 T.S. NO 35 SAIBAPET MADRAS-15

DRAWING TITLE  
 CORPORATION DRAWING

DRAWN	CHECKED
SCALE	DATE
1" = 8'-0"	<i>04.04.72</i>

92      260      004

*S.71x14.32 = 1242*

*1st 4 2nd  
100 6 m2*