

Revised plan


PLAN SHOWING THE PROPOSED RESIDENTIAL BUILDING AT P.NO 4310

W-10 | MMDA B/PP NO. C.No. B2/12830/92
ANNANAGAR
MADRAS 540
 PART II


SCALE: 1"=8' [1:100]

SPECIFICATION


- FOUNDATION CONCRETE IN P.C.C. 1:2:4 WITH 1 1/2" BROKEN GRANITE JELLY
- C.C. 1:2:4 FOR ALL R.C.C. WORKS
- 9" TK BRICK WORK IN C.M. 1:3
- 4 1/2" TK BRICK WORK IN C.M. 1:4
- PLASTERING THE CEILING AND EXPOSED SURFACES IN C.M. 1:3
- FLOORING WITH Mosaic Tiles
- WEATHERING COURSE IN BRICK JELLY LIME CONCRETE 3" TK WITH A COURSE OF FLAT TILES IN C.M. 1:3
- THE O.H. TANK IS HERMITICALLY SEALED

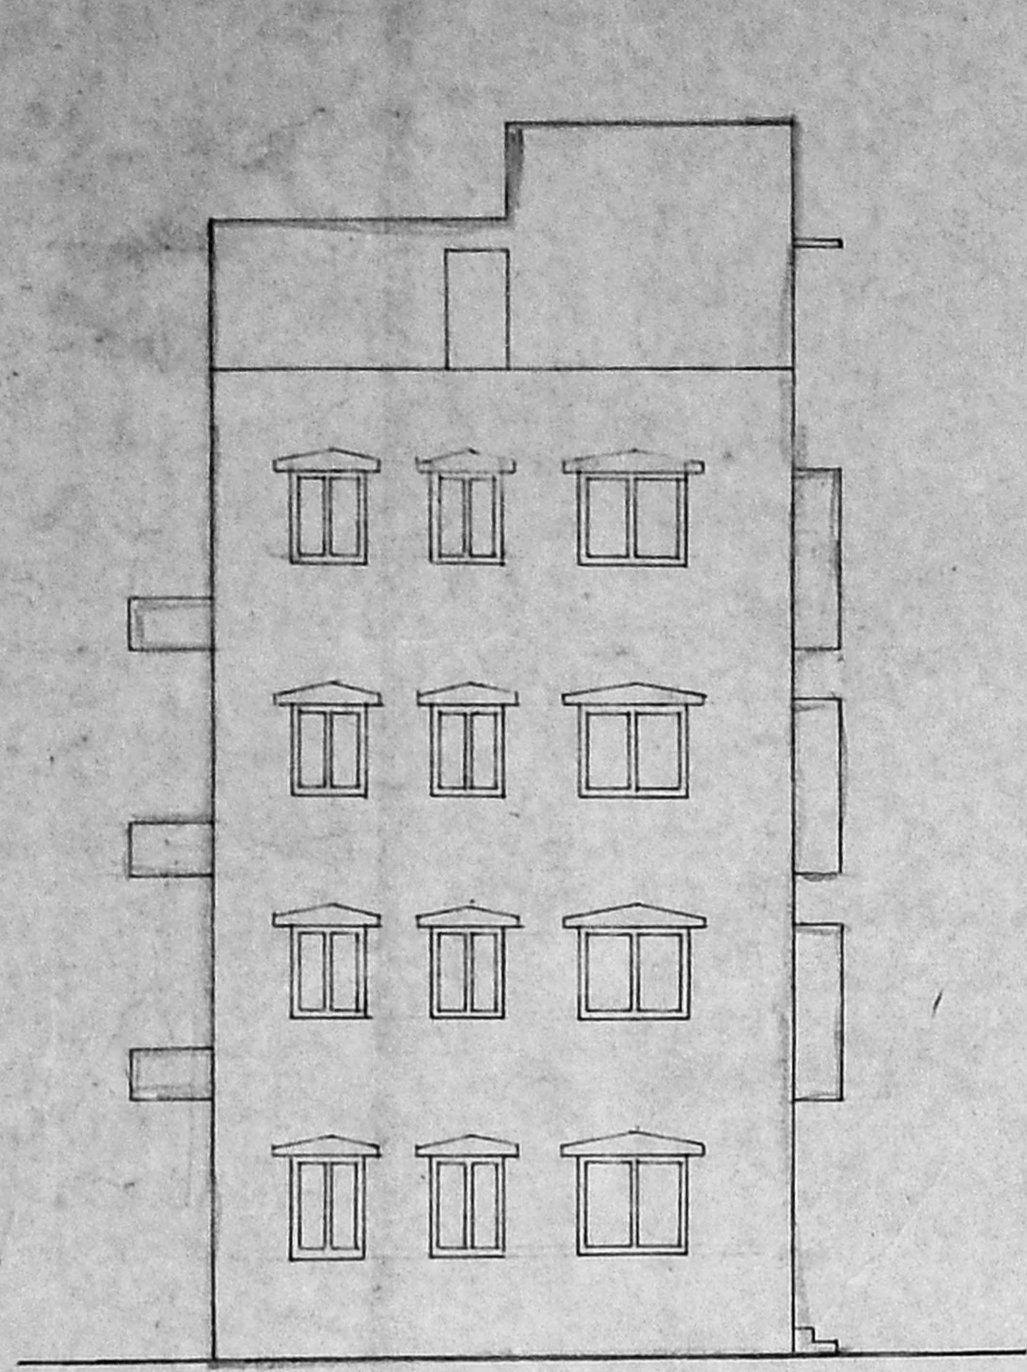

ELEVATION

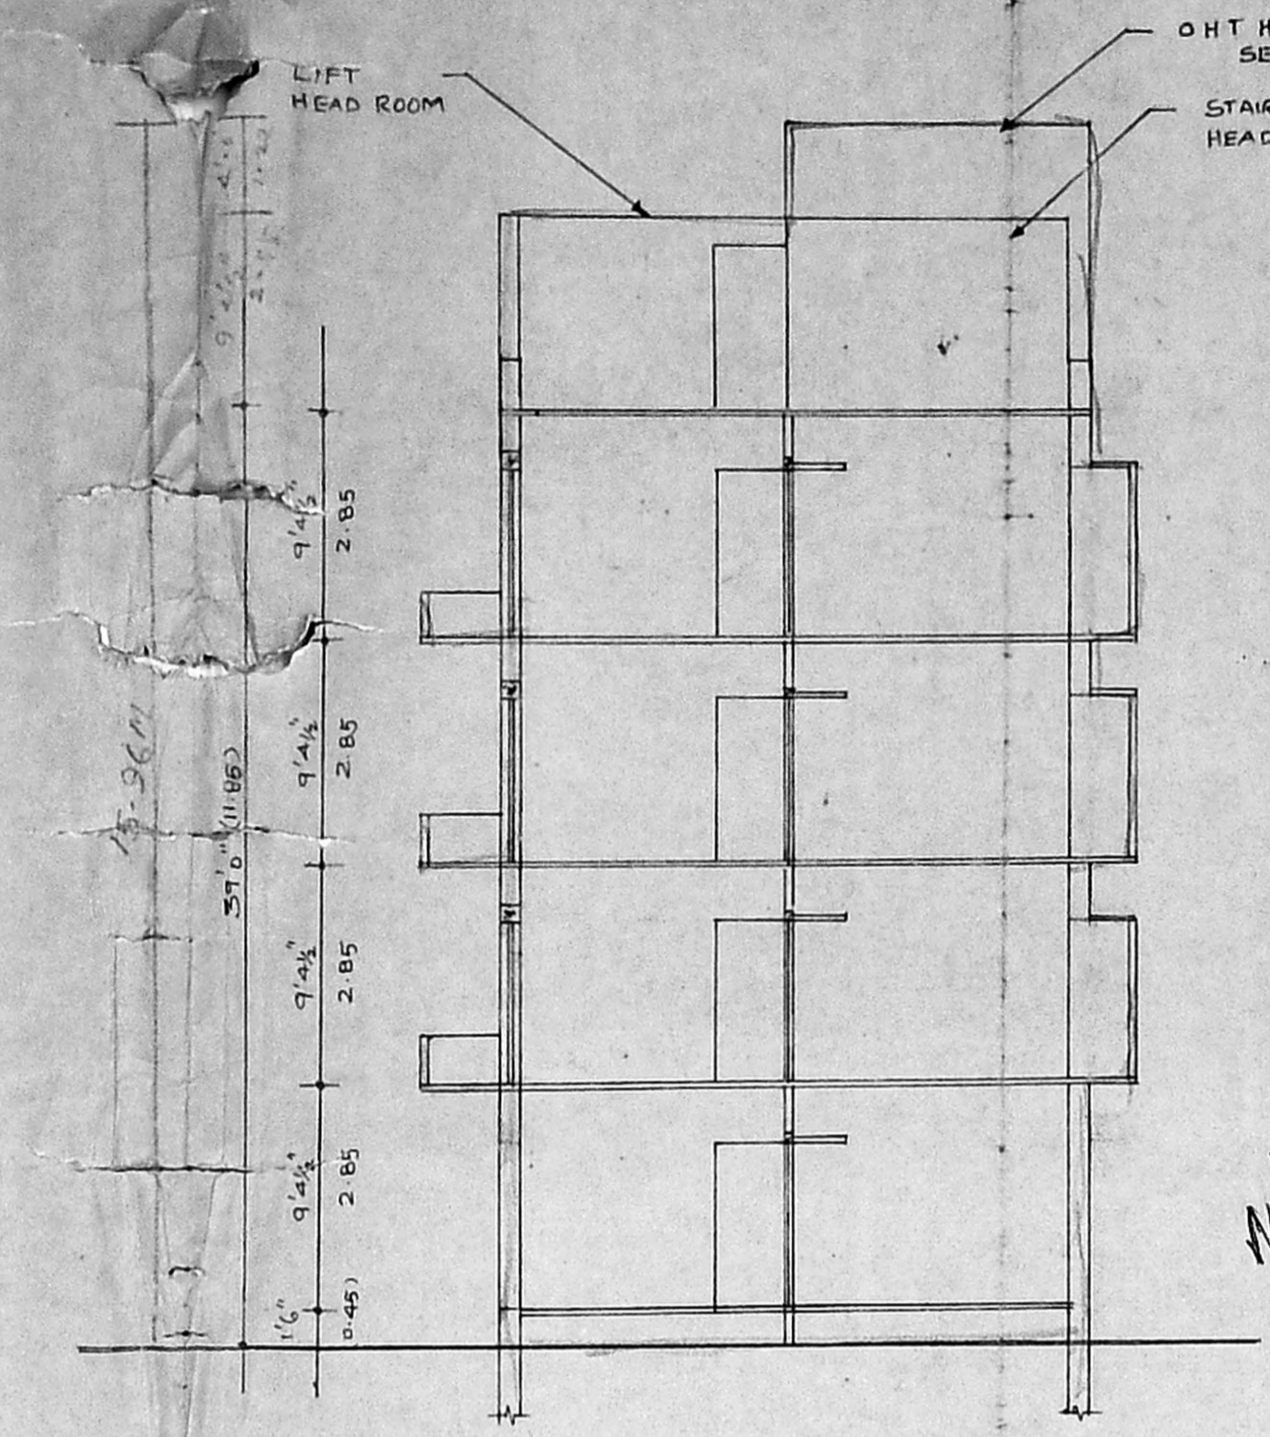

SECTION ON 'AB'

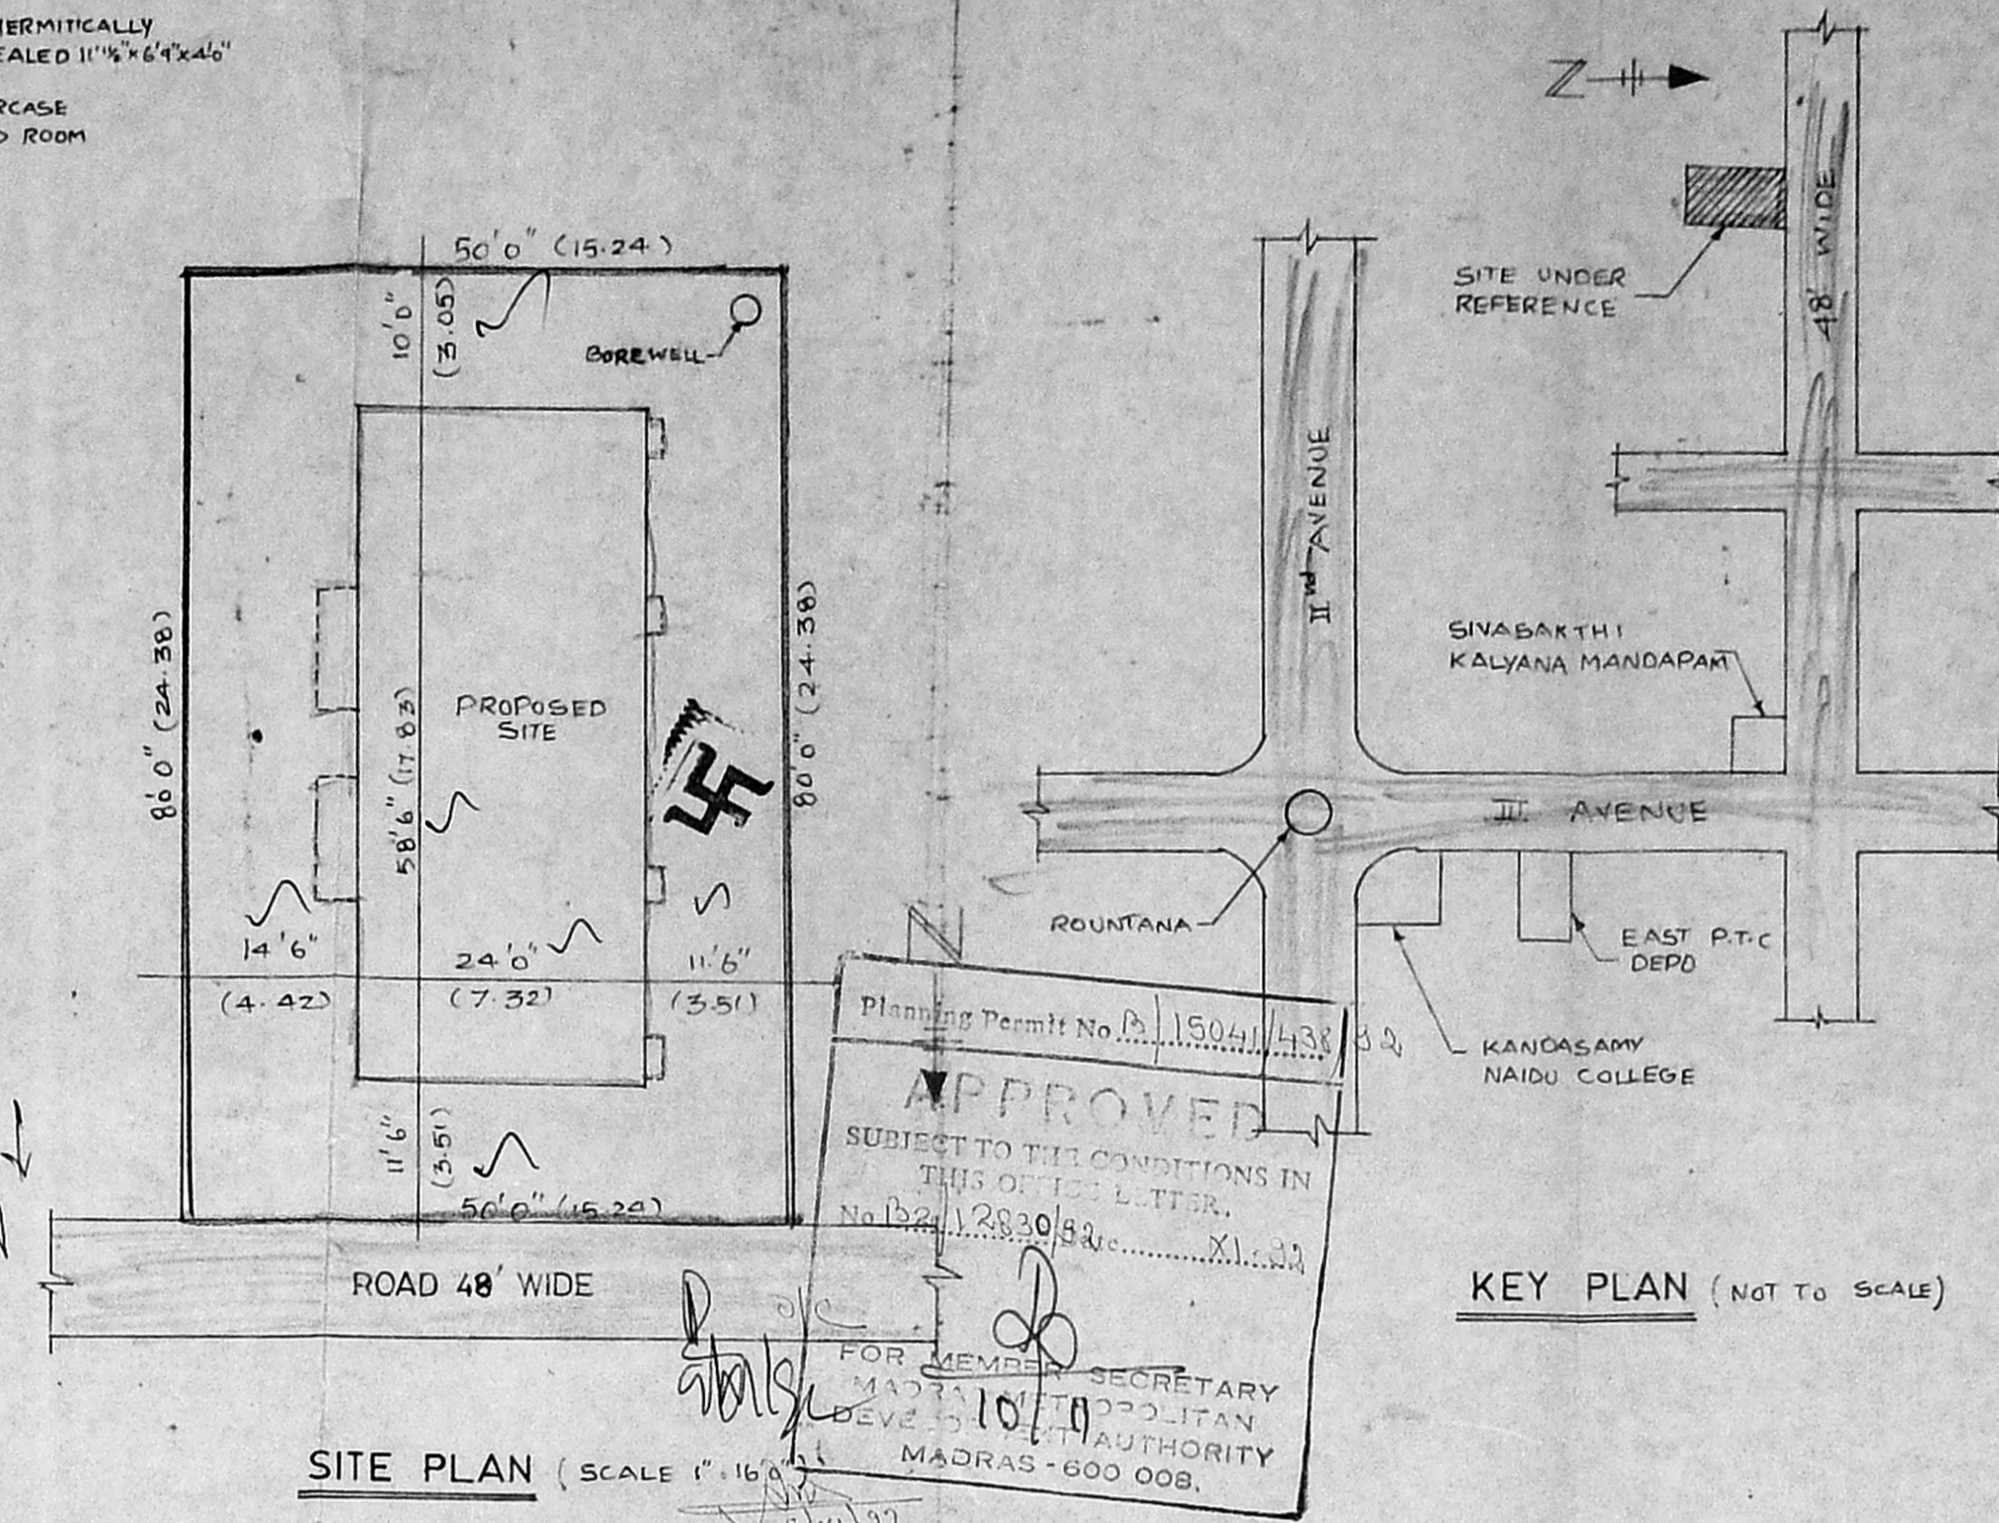

SITE PLAN (SCALE 1"=16')

Planning Permit No. P.1504/1/92
APPROVED
 SUBJECT TO THE CONDITIONS IN THIS OFFICE LETTER.
 No. B2/12830/92
 FOR MEMBER SECRETARY
 MADRAS MUNICIPALITY
 DEV. & P. AUTHORITY
 MADRAS - 600 008.

KEY PLAN (NOT TO SCALE)

SCHEDULE OF JOINERY

NO	DESCRIPTION	WIDTH	HIGHT
D	T W DOOR	3' 0"	7' 0"
D.	T W DOOR	2' 6"	7' 0"
W	T W WINDOW	4' 6"	4' 6"
W.	T W WINDOW	3' 0"	4' 6"
C.B	CUBCARD	3' 0"	7' 0"

AREA STATEMENT

	SQ FT	SQ M
PLOT EXTENT	4000	371.61
GROUND FLOOR AREA	1404	130.44
FIRST FLOOR AREA	1520	141.22
SECOND FLOOR AREA	1520	141.22
THIRD FLOOR AREA	1520	141.22
F.S.I : 1:49		
COVERAGE : 35.10		

LEGEND


- PROPOSED
- ROAD
- SITE BOUNDARY

OWNER


SB Sangaran

LICENCE SURVEYOR


S. Dwaipada
 S. DURAI PANDIAN
 B.E. AN. I.S.E. F.I. Archt.
 Registered Architect, Licenced Surveyor
 Corporation of Madras
 Kilpattinam
 Madras - 11.

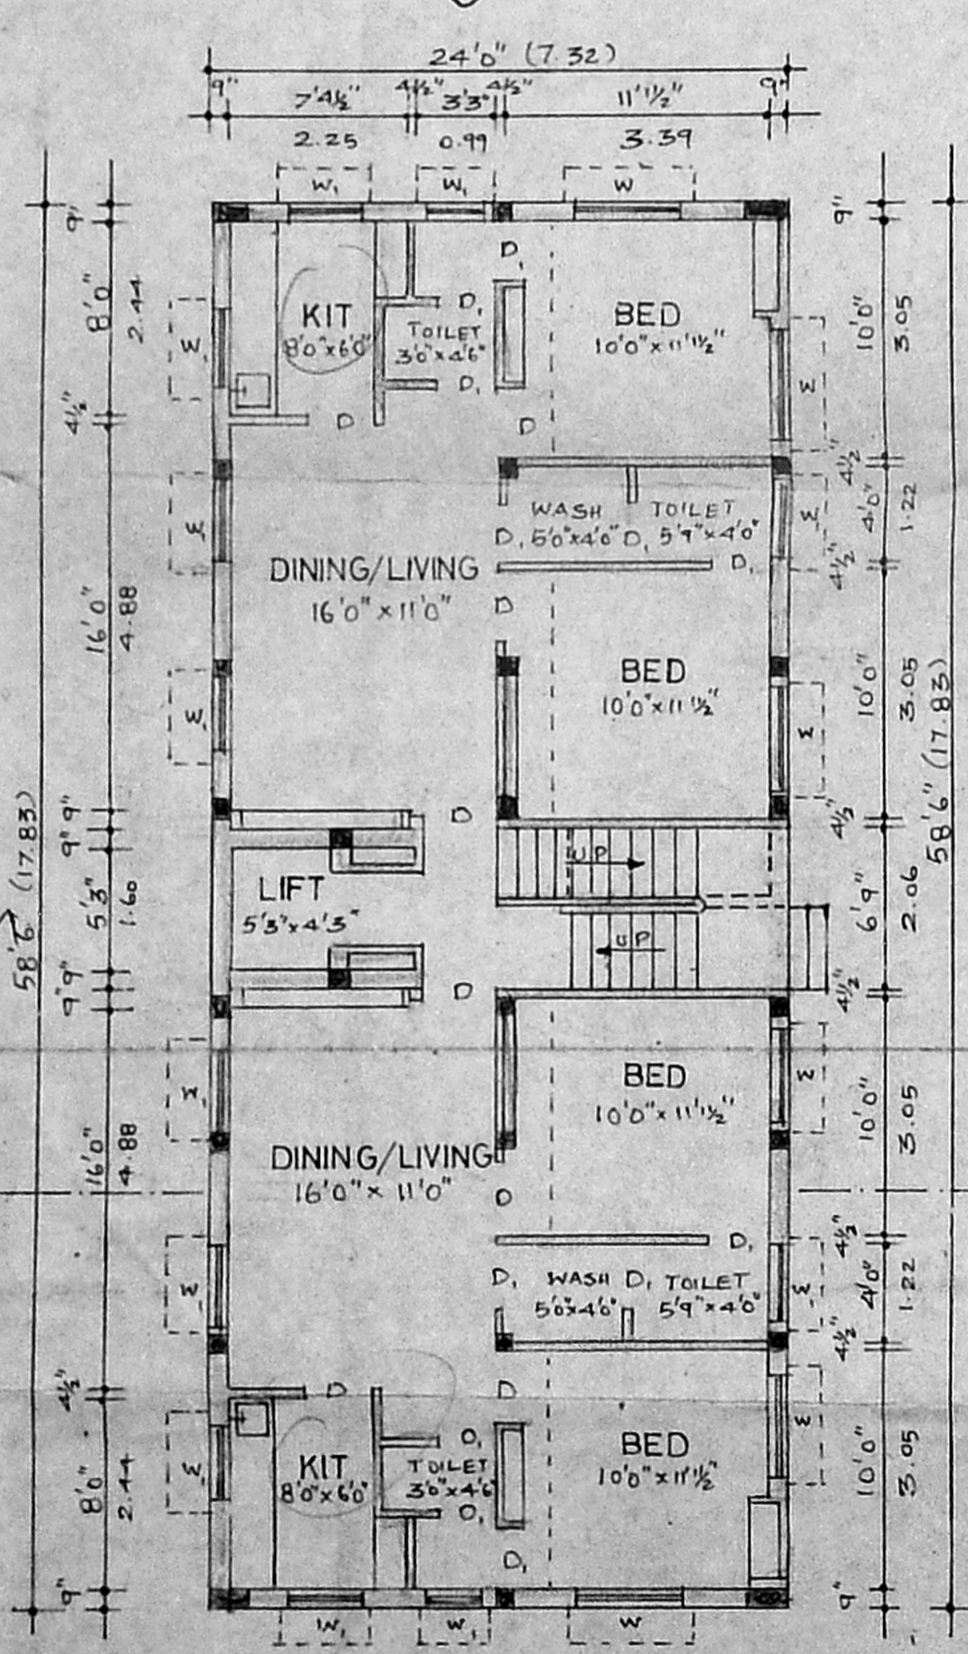


GROUND FLOOR PLAN

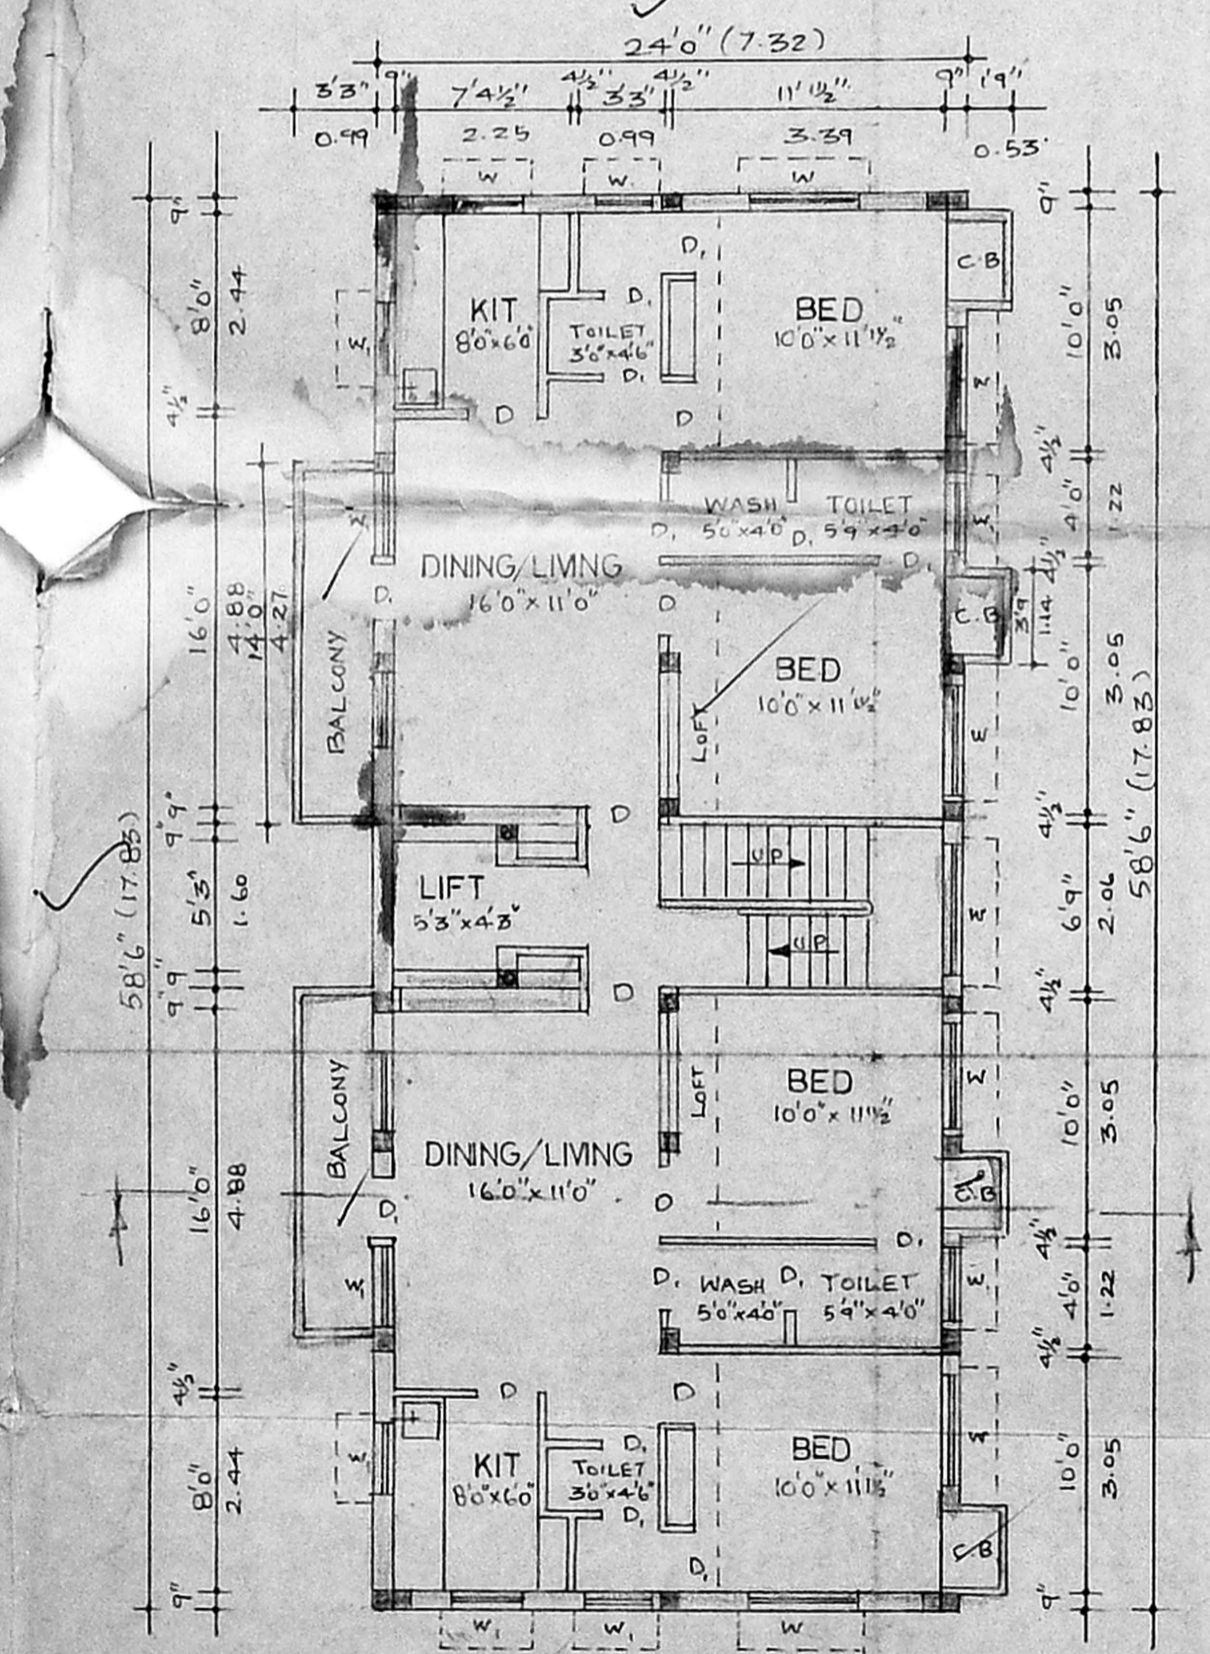

TYPICAL FLOOR PLAN

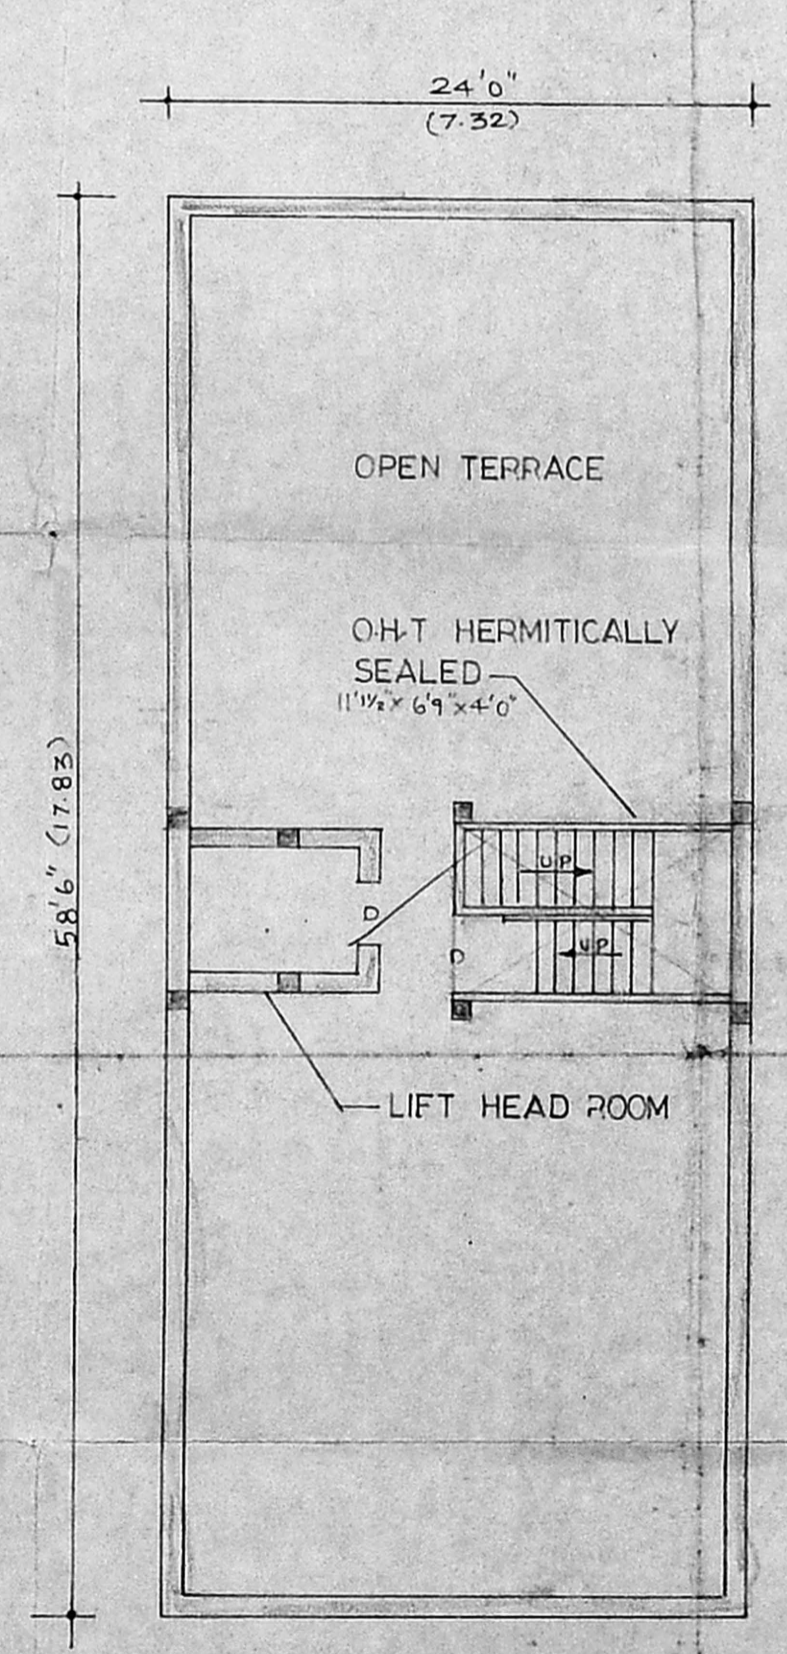

TERRACE PLAN

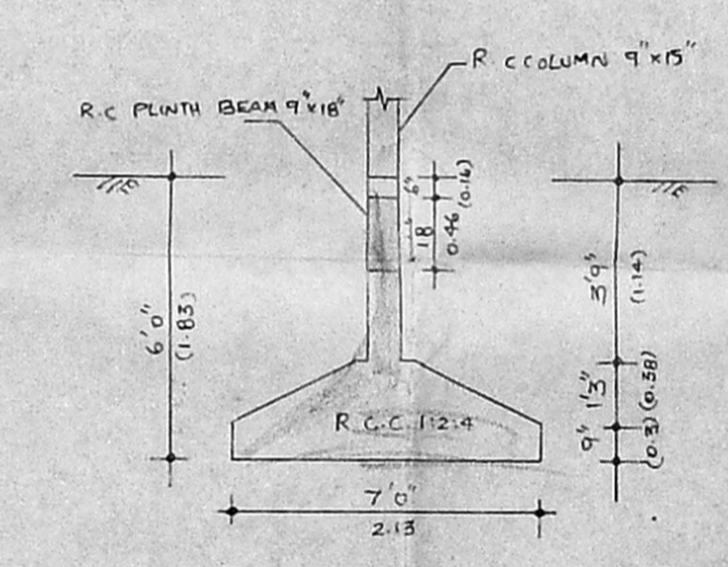

DETAIL OF COLOUMN FOUNDATION