



FIRST SECOND AND THIRD FLOOR PLAN

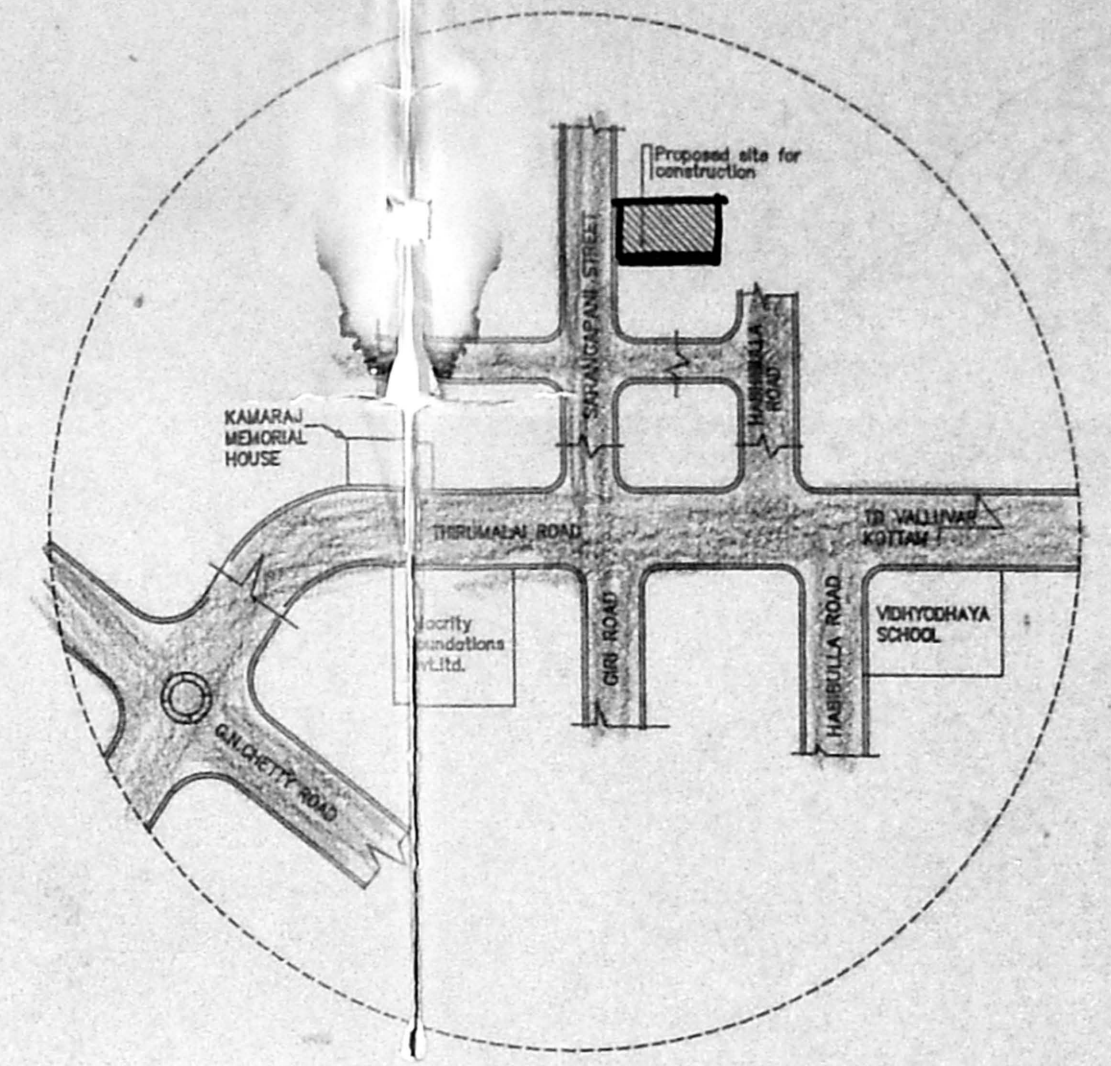

KEY PLAN (not to scale)

Planning Permit No. 15/114 511
APPROVED
 SUBJECT TO THE CONDITIONS IN THIS OFFICE LETTER.
 No. 12934/92 Date: 11.11.92
 FOR MEMBER SECRETARY
 TAMIL NADU URBAN DEVELOPMENT AUTHORITY
 MADRAS - 600 008.

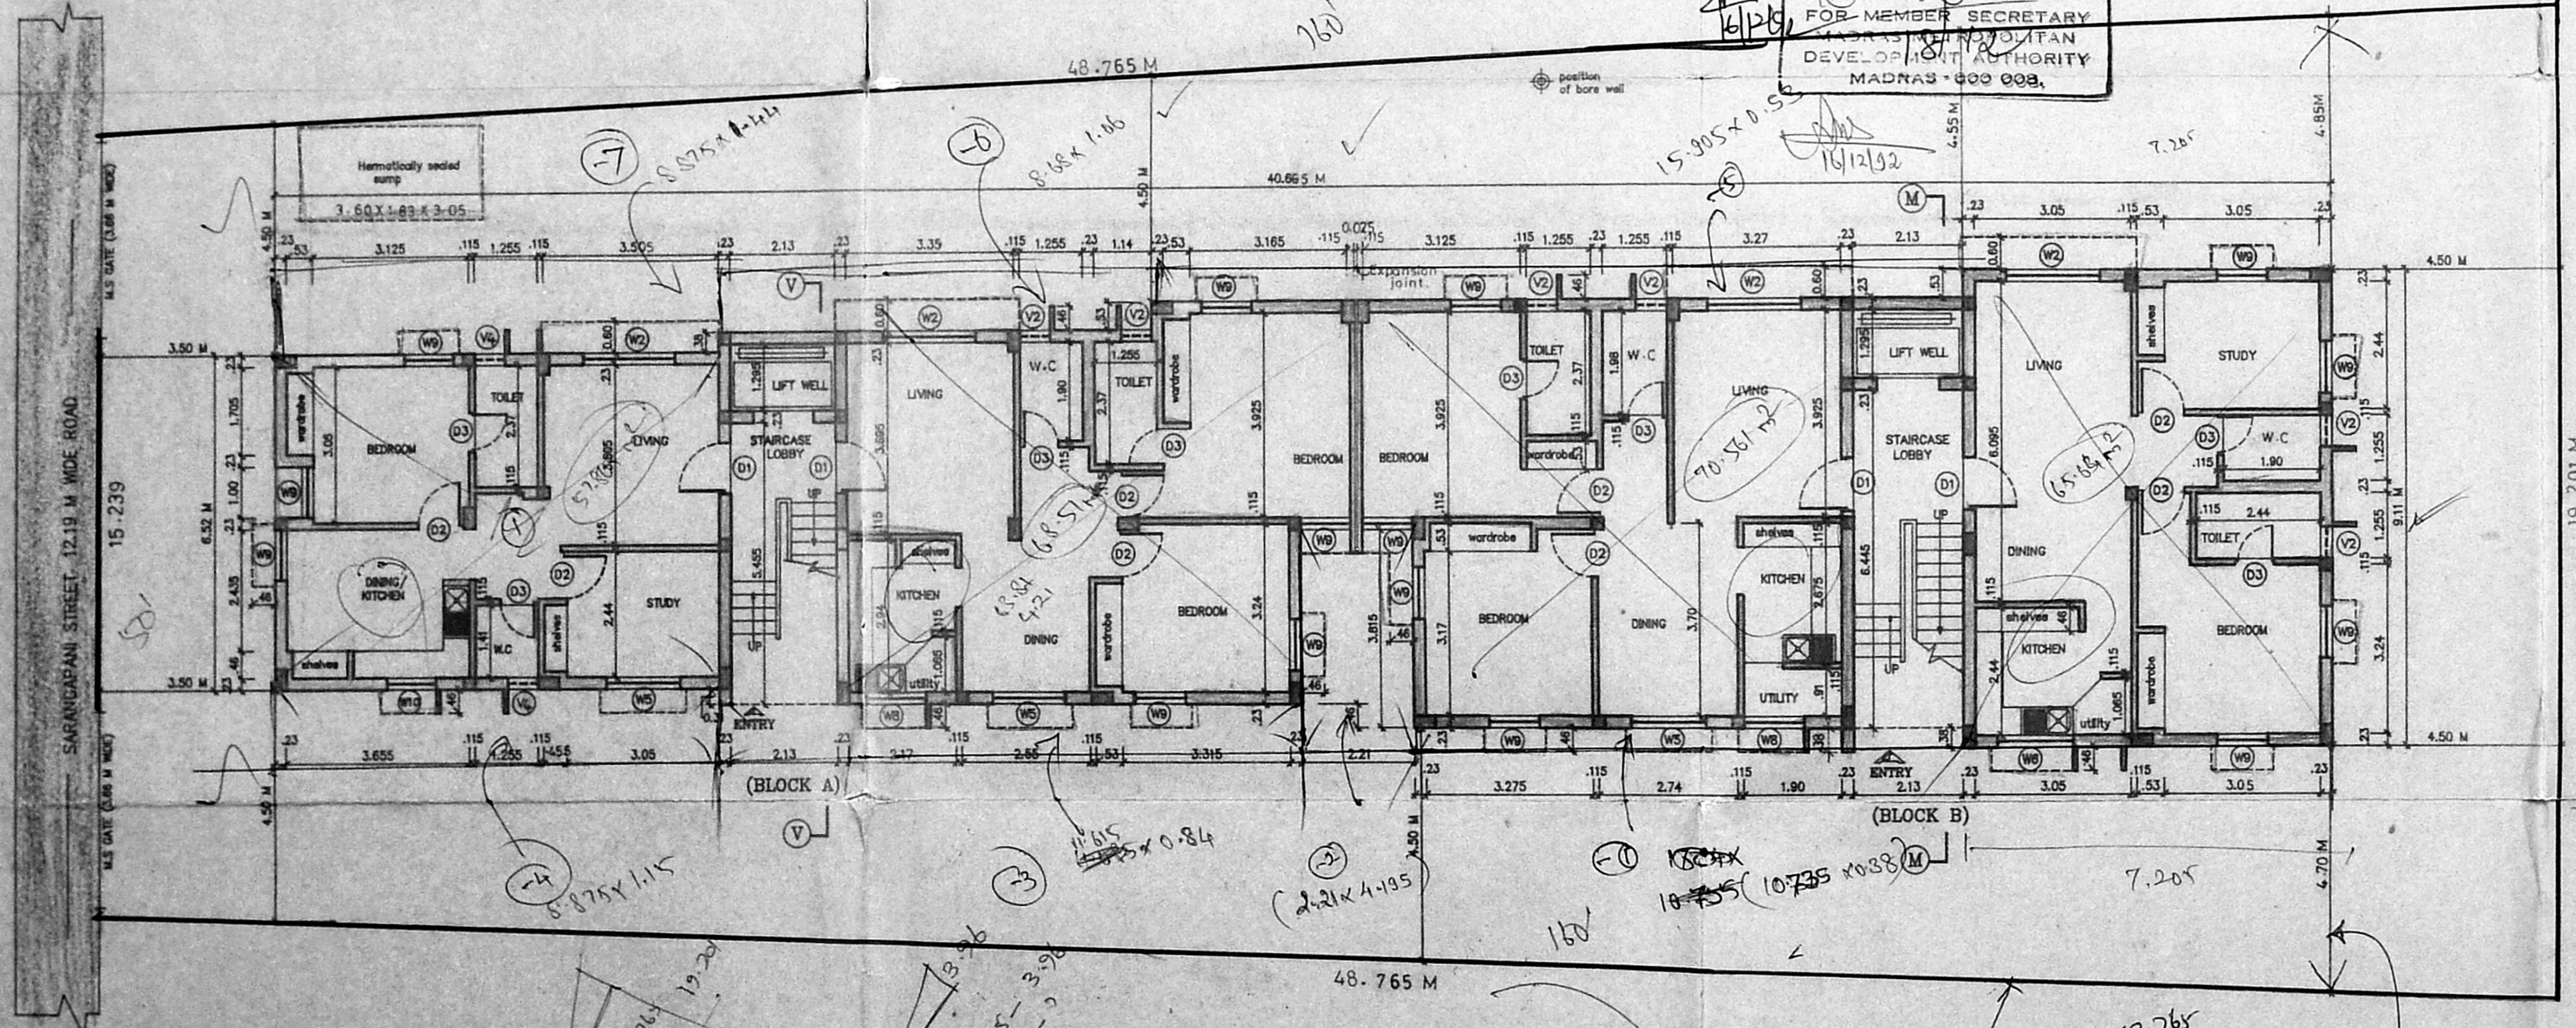

SITE CUM GROUND FLOOR PLAN

LEGEND		
CODE	SIZE	DESCRIPTION
FD	2.74 X 2.18	COUNTRY WOOD FRAMED FRENCH DOOR (printed)
D1	1.00 X 2.18	TEAK WOOD FRAMED FLUSH DOOR
D2	0.91 X 2.18	COUNTRY WOOD FRAMED FLUSH DOOR
D3	0.76 X 2.18	COUNTRY WOOD FRAMED FLUSH DOOR
W5	1.475 X 1.37	STEEL GLAZED WINDOW
W6	1.475 X 0.875	STEEL GLAZED WINDOW
W7	1.175 X 1.37	STEEL GLAZED WINDOW
W8	1.175 X 0.875	STEEL GLAZED WINDOW
W9	0.975 X 1.37	STEEL GLAZED WINDOW
W10	0.975 X 0.875	STEEL GLAZED WINDOW
W2	1.775 X 1.990	STEEL GLAZED BAY WINDOW
V2	0.81 X 0.94	STEEL GLAZED VENTILATOR
V1	0.91 X 0.66	STEEL GLAZED VENTILATOR
O	2.13 X 1.22	OPENING

SPECIFICATION	
SL NO	DESCRIPTION
1.	P.C.C 1:4:8 IN FOUNDATION
2.	SAND FILLING IN FOUNDATION
3.	BRICK WORK IN C.M. 1:6
4.	R.C.C. WORK FOR SLABS, LINTELS & BEAMS Etc.
5.	PLASTERING IN C.M. 1:5 EXTERNAL & 1:4 INTERNAL
6.	MOSAIC TILED FLOORING.
7.	WEATHERING COURSE OF BRICK JELLY LIME CONC.

AREA STATEMENT	
PLOT AREA	837.05 M ²
BUILT UP AREA	1254.6435 M ²

COLOUR INDEX	
proposed construction	●
boundary of site	●
road	●


PROPOSED CONSTRUCTION OF FLATS AT DOOR Nos: 29&30(new)& OLD DOOR Nos: 26 & 26A SARANGAPANI STREET, T.NAGAR MADRAS - 600017. MAMBALAM, GUINDY TALUK. PLOT No: 87 T.S.No: 6895(new), 93(old) BLOCK No: 108 B(new), 21(old) CORPORATION REVENUE DIVISION No: 121 (old), 119 (new) ZONE - VIII

OWNER'S SIGNATURE


LICENSED SURVEYOR LICENSE NO: 476/92-93

Handwritten notes and calculations at the bottom of the page:


- 450, 750, 652, 15.52
- 15.27, 7.9.76, 19.20
- 78.765, 3.5, 3.96
- 15.0.284, 15.52
- 48.765, 4.65, 3.96
- 40.665, 9.500, 4.5
- 48.665, 0.75
- 7.205, 4.7, 1.85, 9.11, 18.66
- Proposed 18.66
- As per plan available measurements = 18.80
- It is differ 0.15m
- Plot width is 11m
- Plot normally 4m
- Point of Survey 19.20m
- 18.66 with

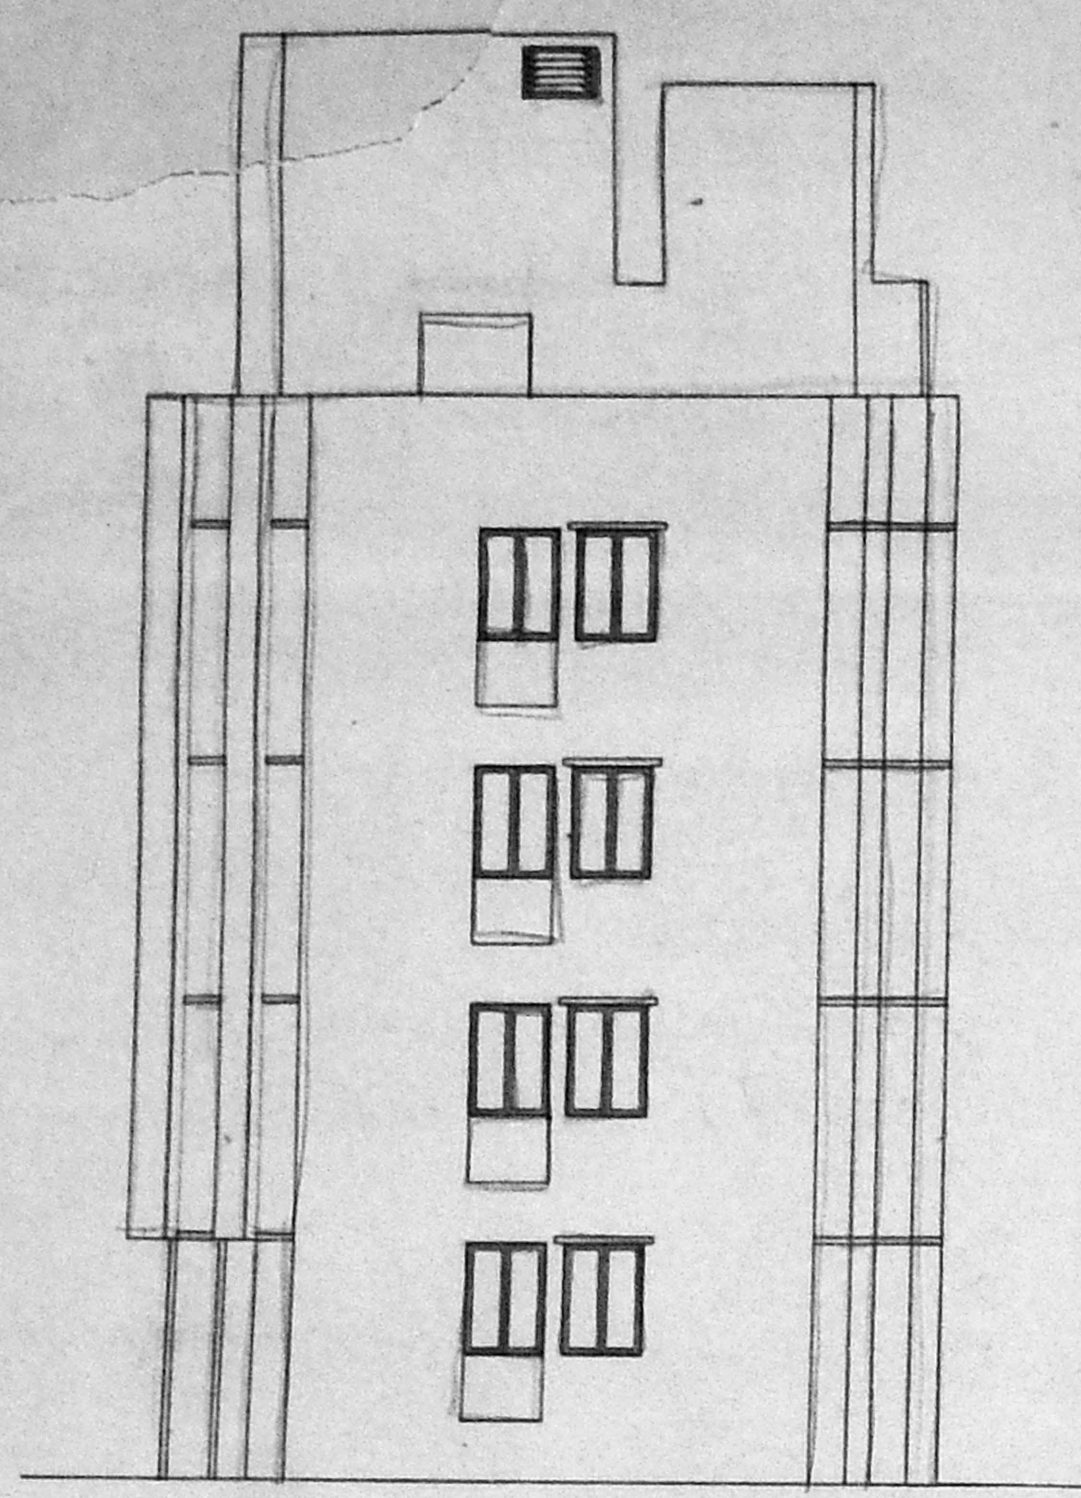


FRONT ELEVATION

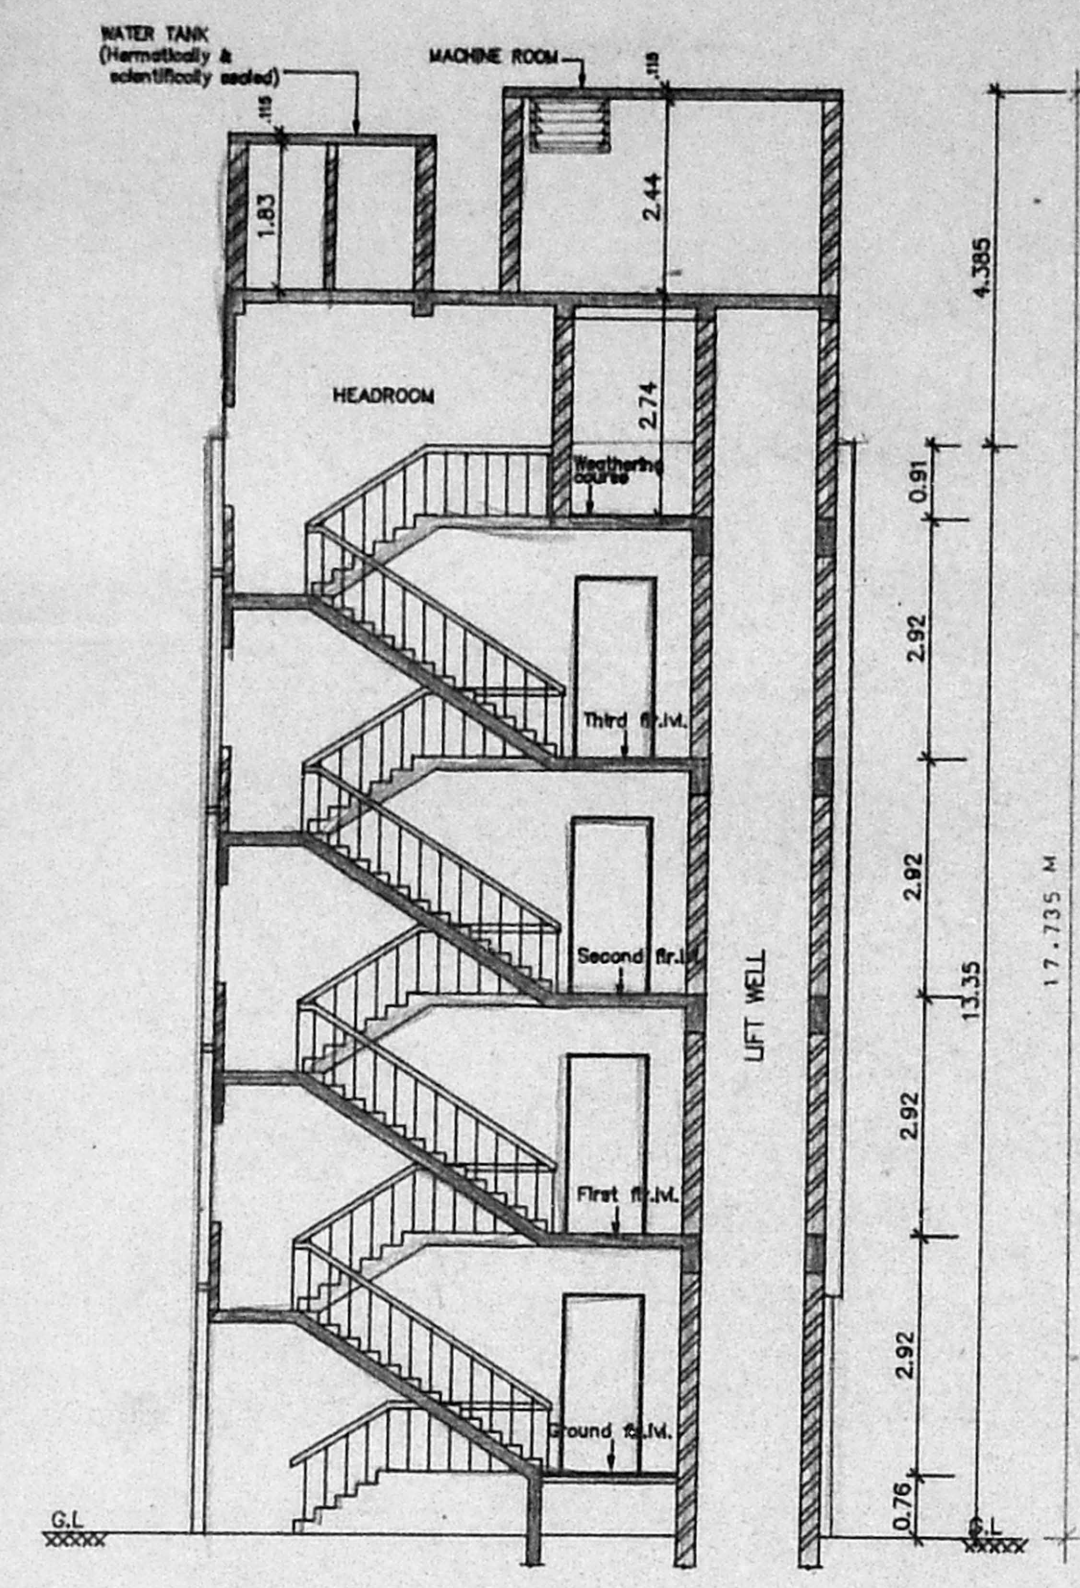


SECTION - VV

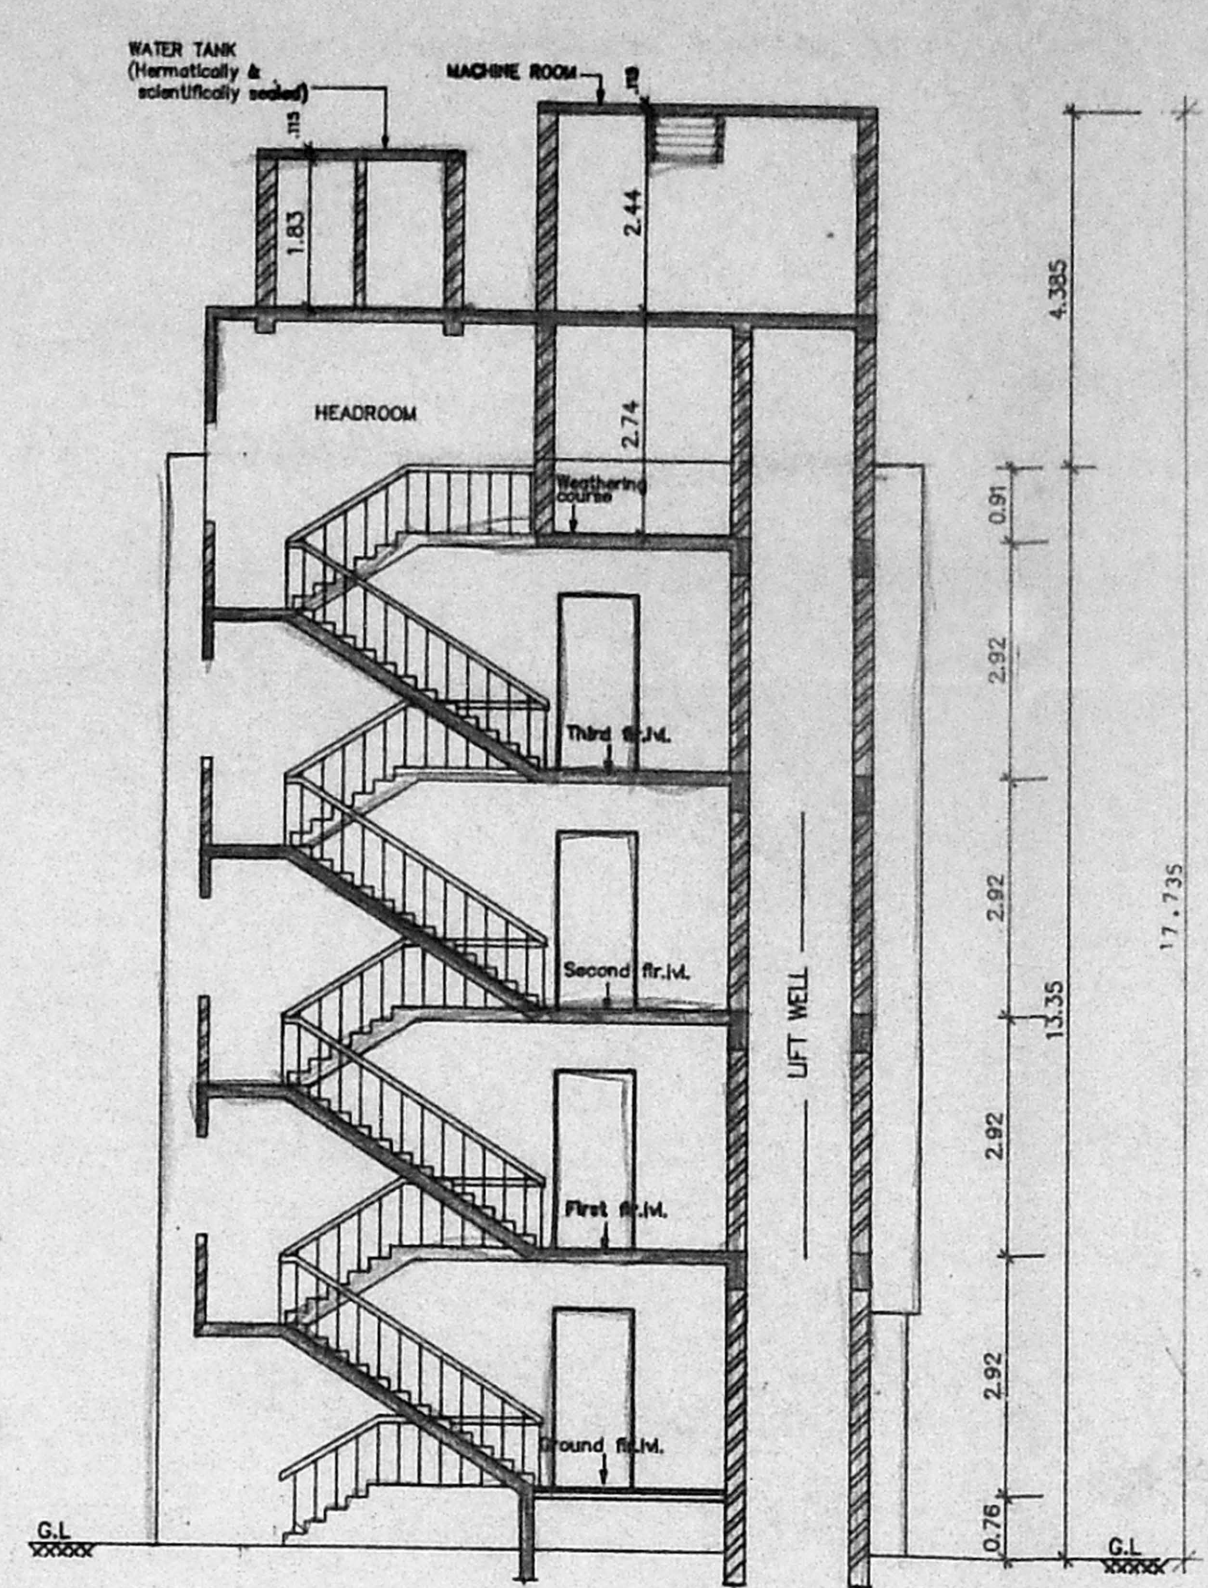


SECTION - MM

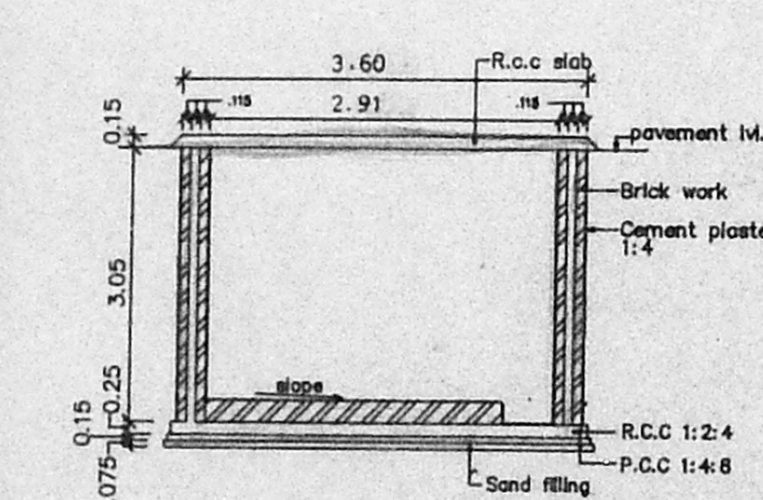

SECTION - SS
SECTION OF SUMP
SCALE 1:100

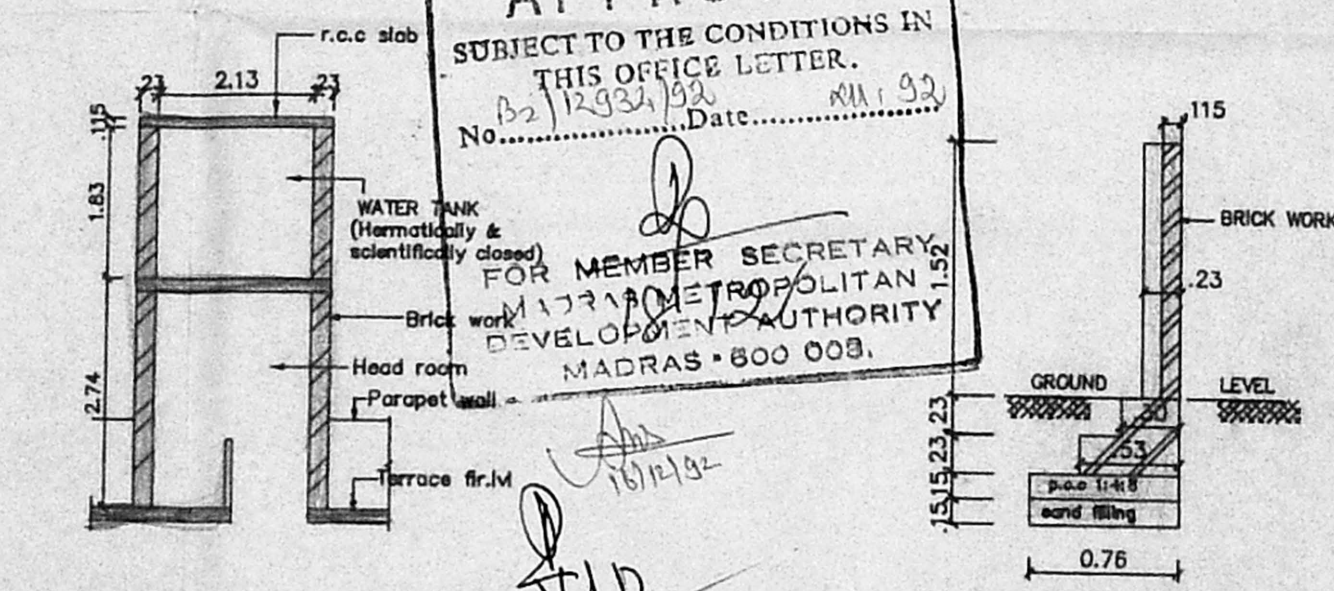


SECTION - WW
SECTION OF WATER TANK
SCALE 1:100

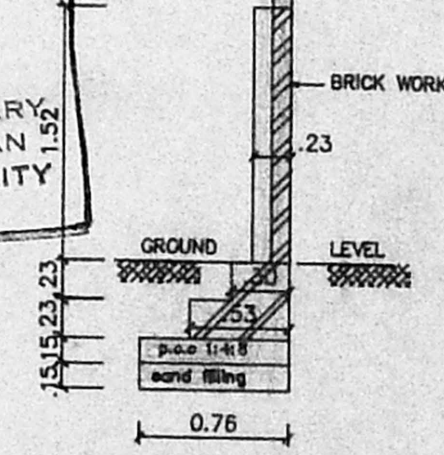


SECTION OF
COMPOUND WALL
SCALE 1:50


Planning Permit No. B2/12934/92
APPROVED
SUBJECT TO THE CONDITIONS IN
THIS OFFICE LETTER.
No. 1177/Metro/92 Date 11/11/92
FOR MEMBER SECRETARY
MADRAS METROPOLITAN
DEVELOPMENT AUTHORITY
MADRAS - 600 008.

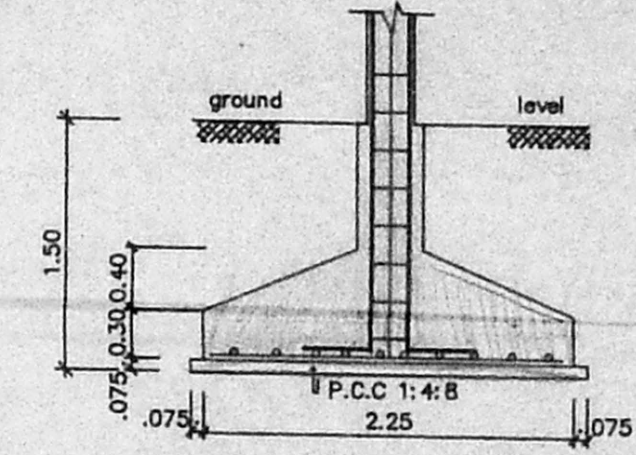

SECTION - XX

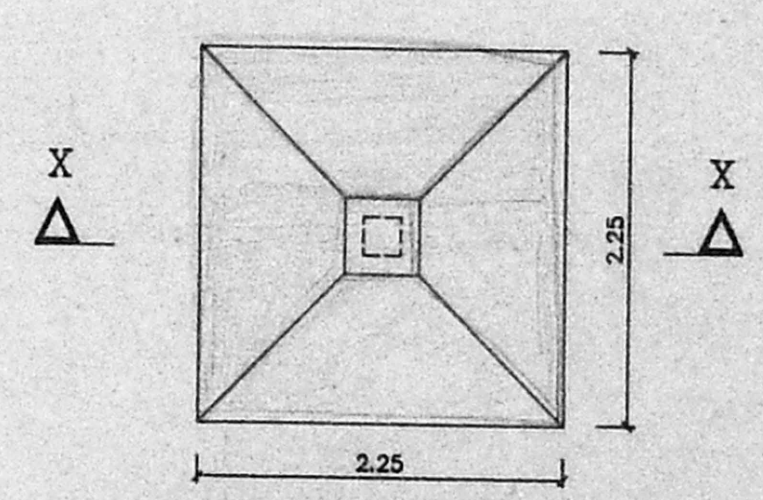

PLAN OF FOUNDATION
SCALE 1:50

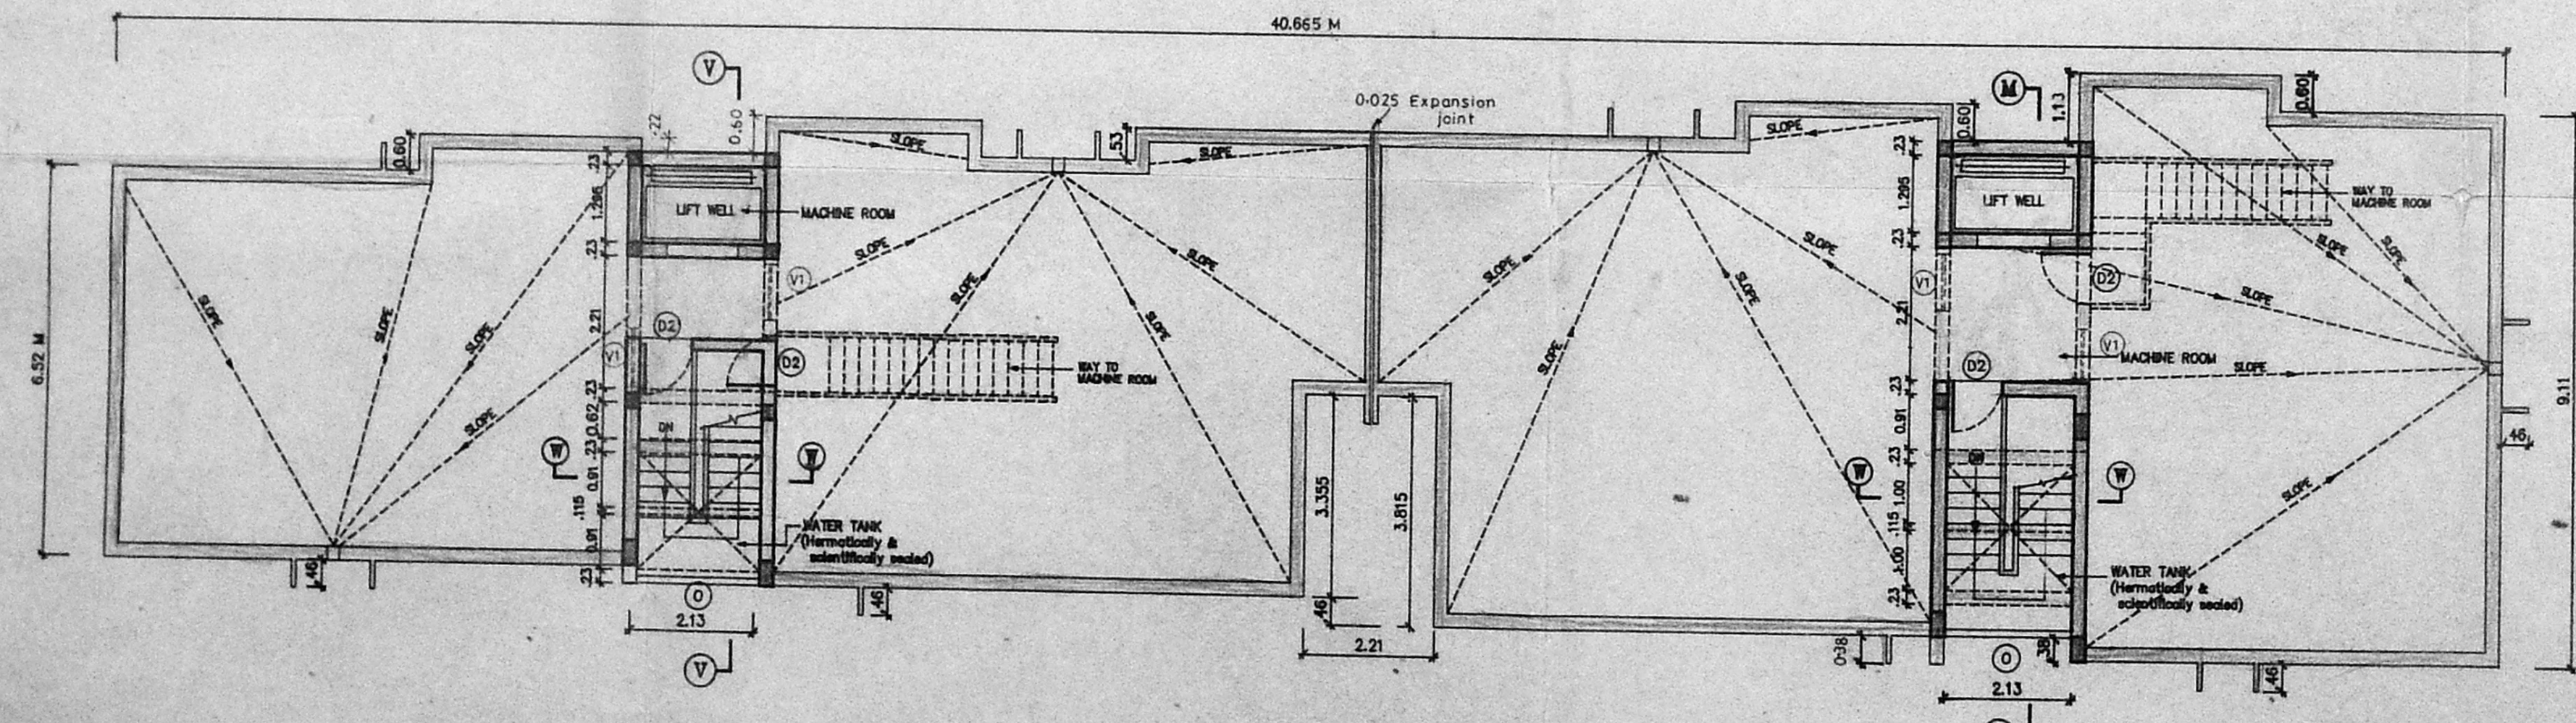

TERRACE FLOOR PLAN

2/2
MMDA 'B' / PP NO.
No. B2/12934/92
Scheme
PART I 15/7/92
PART II 17/12/1985
A.P. U.P.

LEGEND		
CODE	SIZE	DESCRIPTION
D2	0.91 X 2.18	COUNTRY WOOD FRAMED FLUSH DOOR
VI	0.91 X 0.66	STEEL GLAZED VENTILATOR
O	2.13 X 1.22	OPENING

COLOUR INDEX						
proposed construction						
boundary of site						
road						
1 683 141 B	01-04-92	1:100	-0-	114-JAGAN JAGACORZ	A.M.V	25/1/92
DRG No:	DATE	SCALE	REV	FILE	DRAWN	CHKD. BY

PROPOSED CONSTRUCTION OF
FLATS AT DOOR Nos: 29&30(new)&
OLD DOOR Nos: 26 & 26A
SARANGAPANI STREET, T.NAGAR
MADRAS - 600017.
MAMBALAM, GUINDY TALUK.
PLOT No: 87
T.S.No: 6895(new) 93(old)
BLOCK No: 108 B(new) 21(old)
CORPORATION REVENUE
DIVISION No: 121 (old) , 119 (new),
ZONE - VIII.

T. V. Jayaraman
T. Pradhan

OWNER'S SIGNATURE

P.K. SUBRAMANIAN
I.E. I.A.E. STRUCT
Chartered Civil Engineer
Licensed Surveyor-Class-4

LICENSED SURVEYOR LICENSE NO: 476/92-93

N
SHEET NO: 2/2