




Revised 14/08/84
 MMDA IB/PP NO. 32/14653/82
 C.No. 32/14653/82
 PART I
 PART II
 APPROVED
 14/08/84

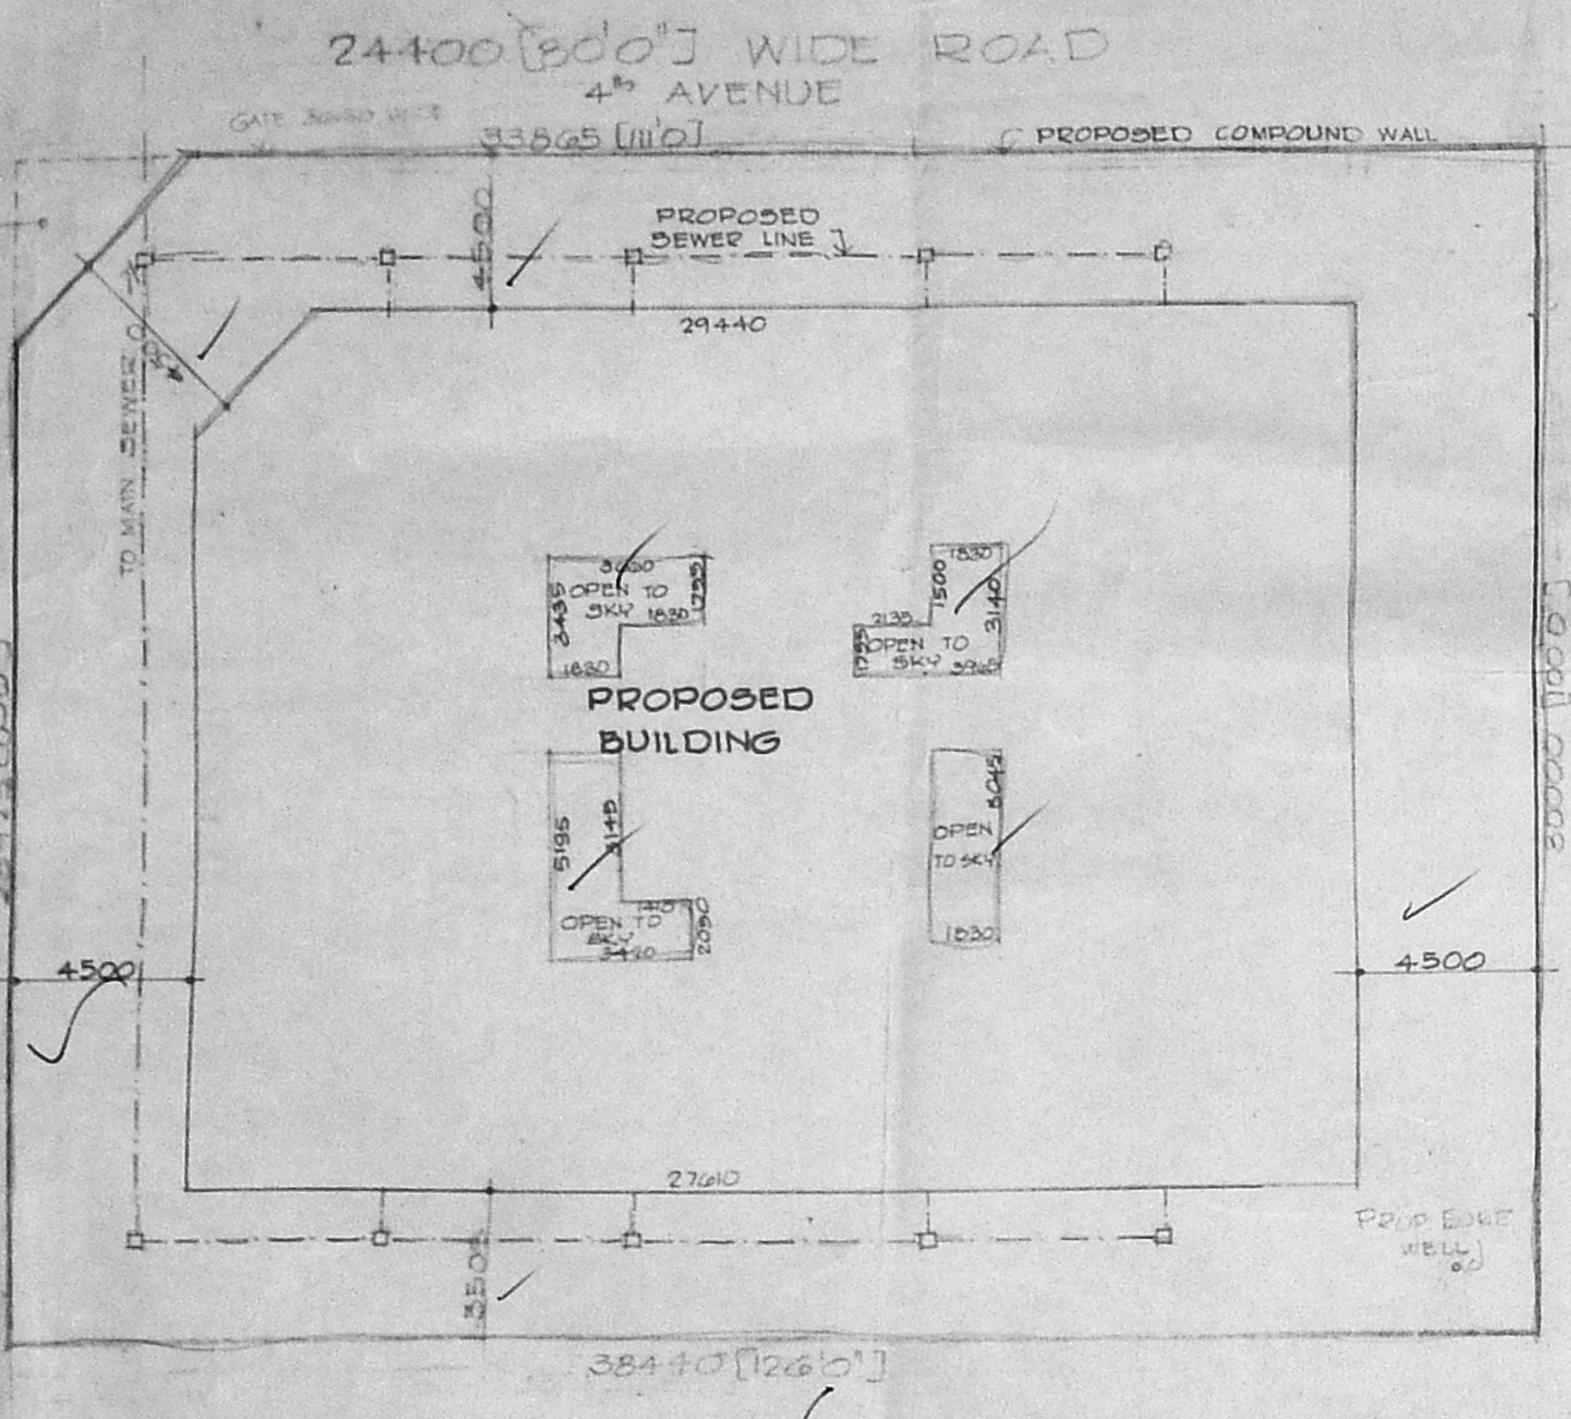

SITE PLAN [SCALE 1:200]

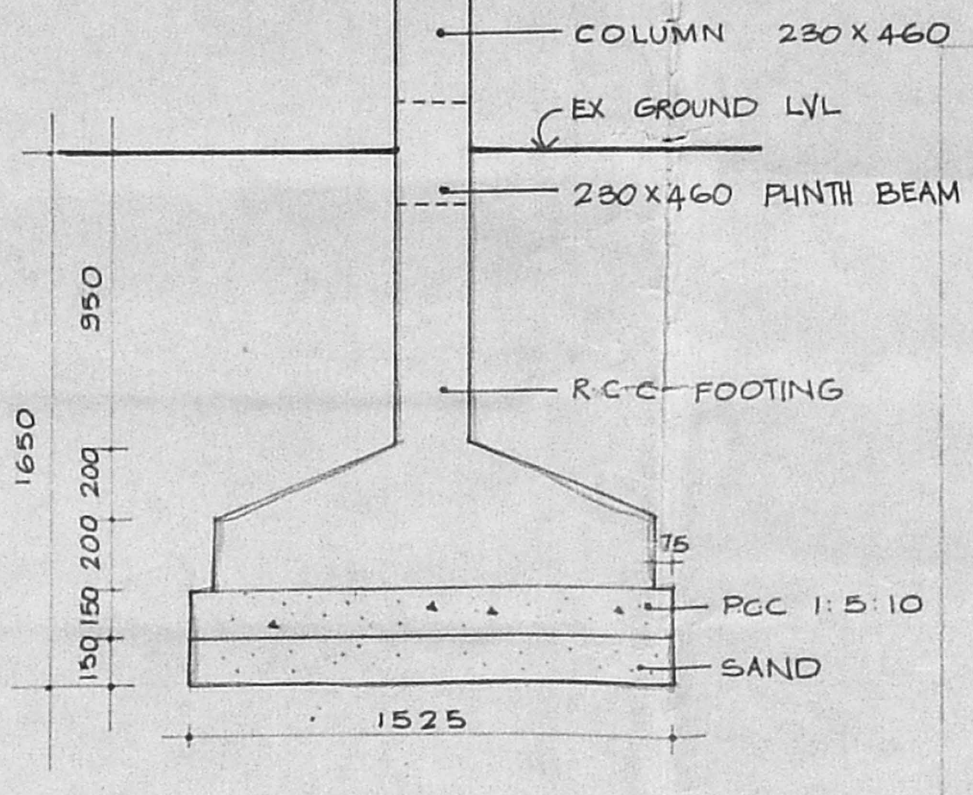


R.C. COLUMN FOOTING [SCALE 1:25]

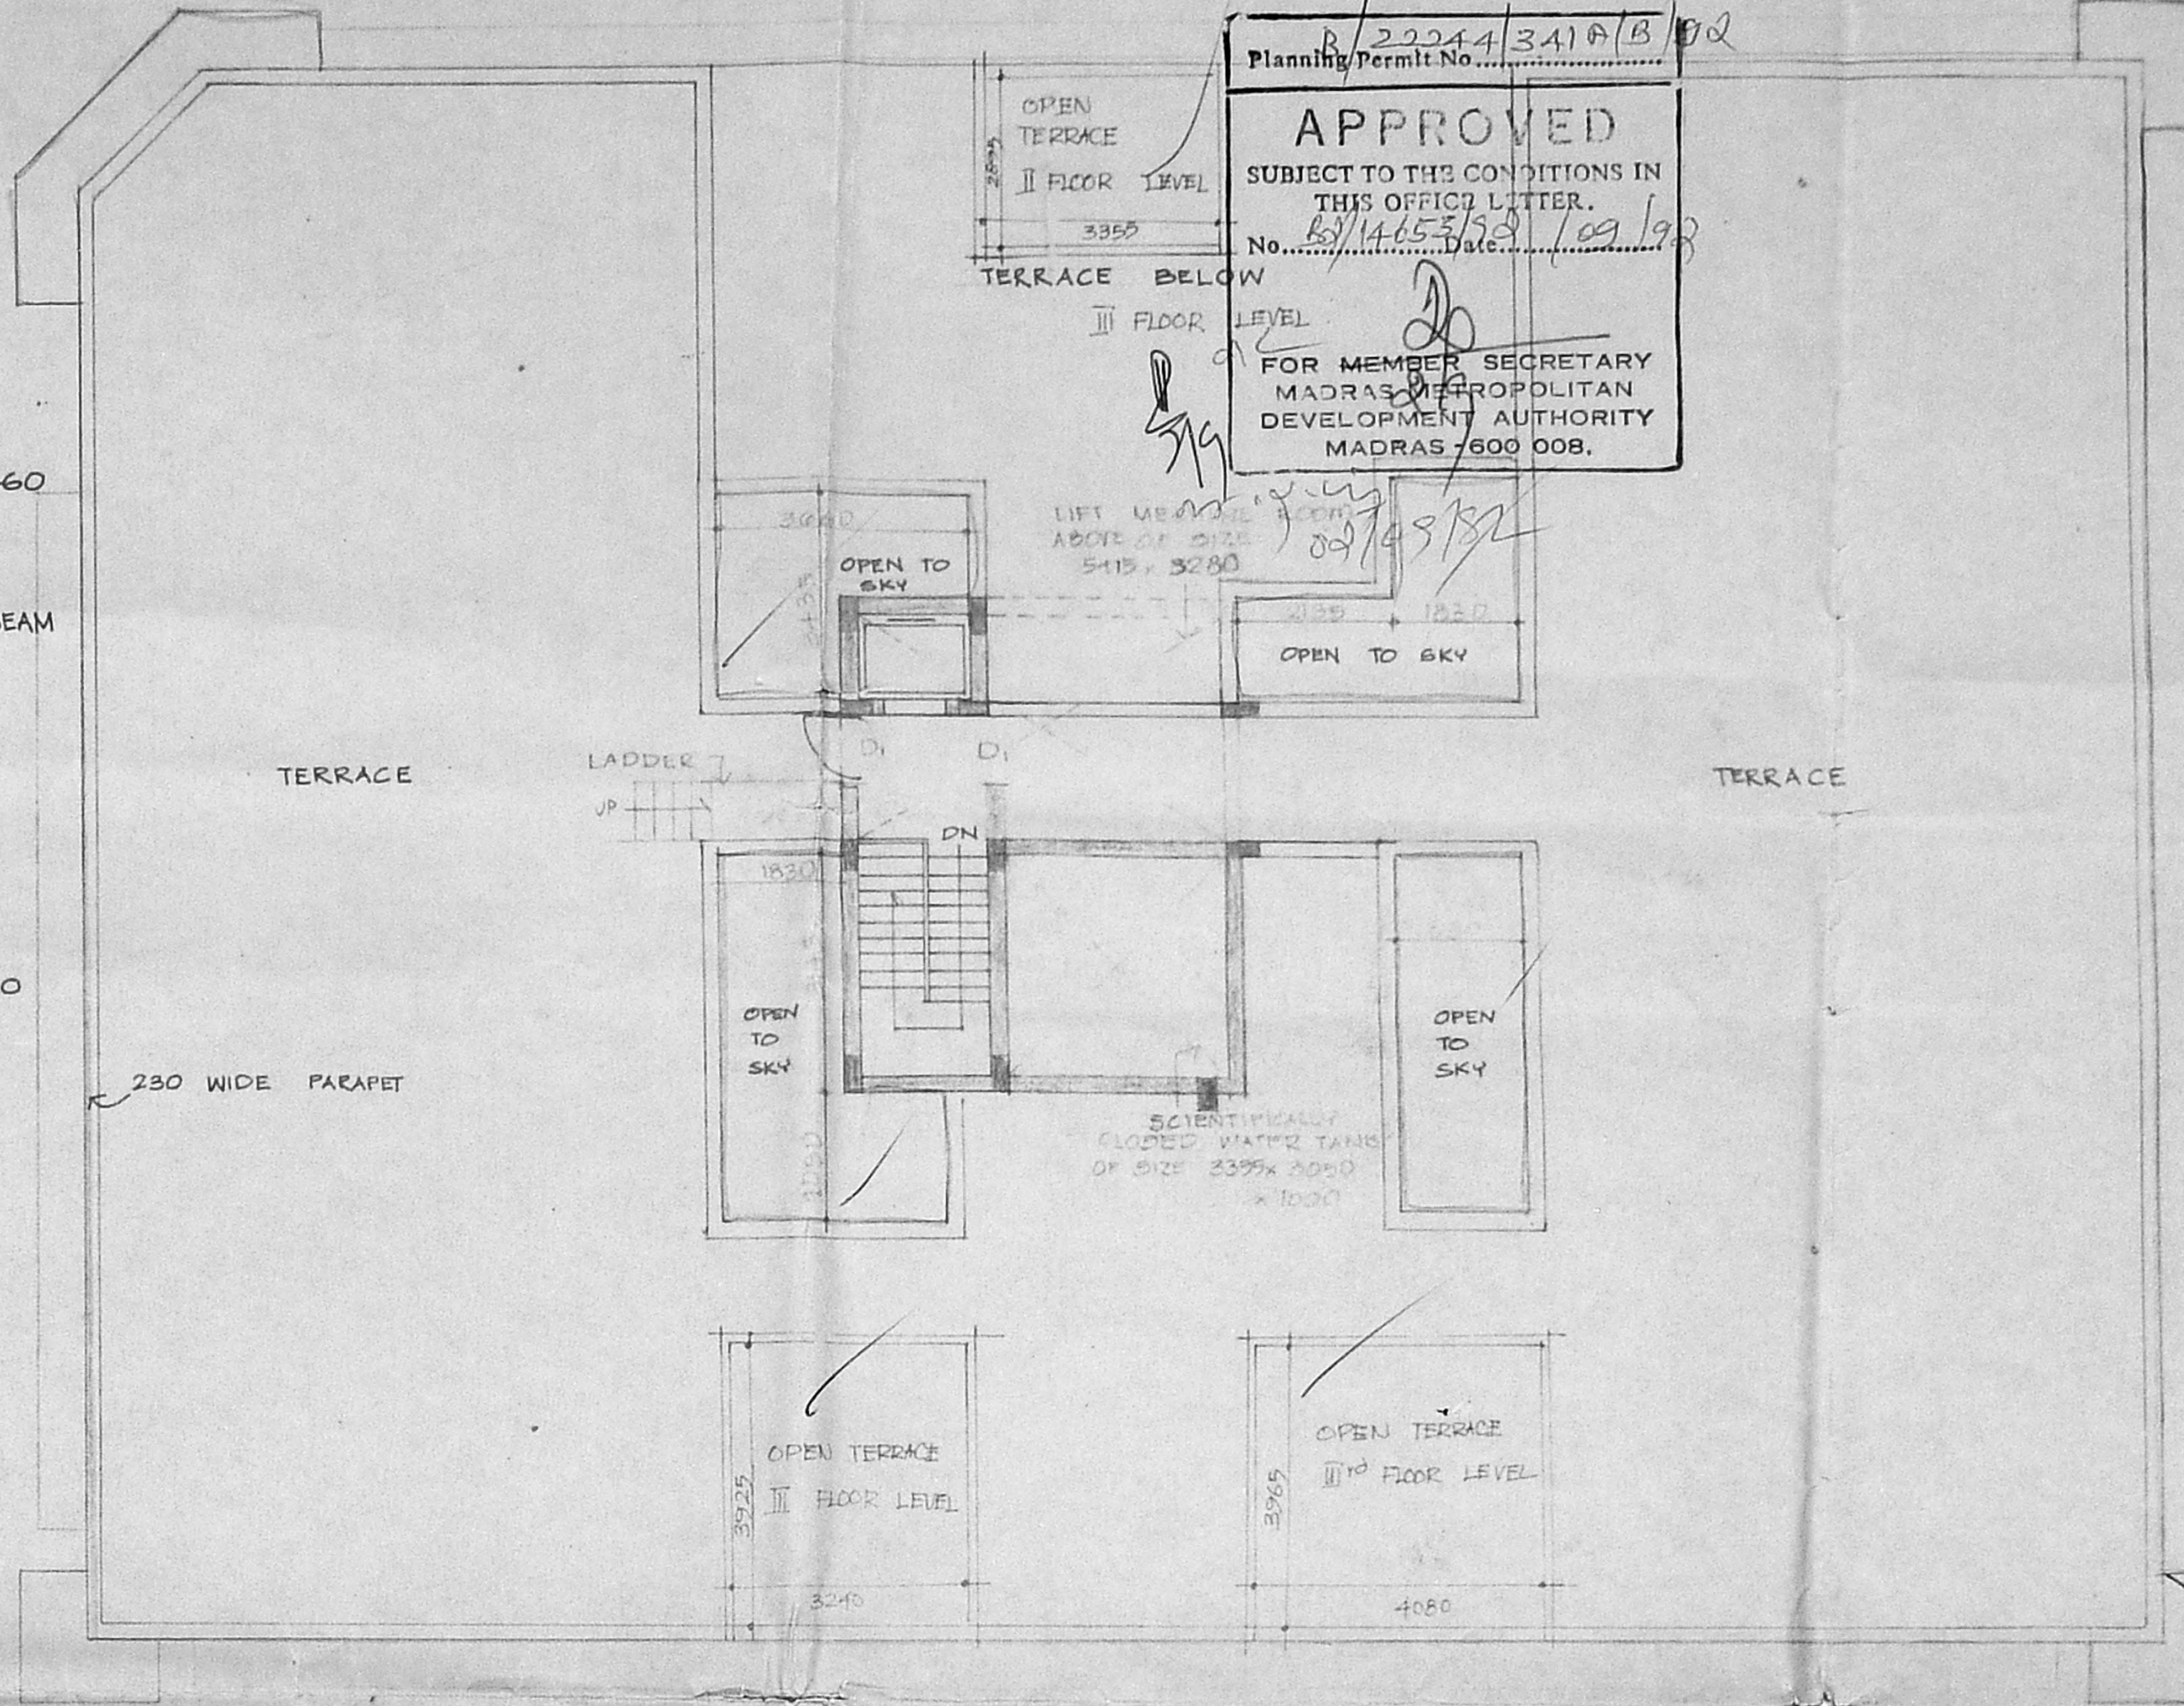


TERRACE FLOOR PLAN


KEY PLAN [NOT TO SCALE]

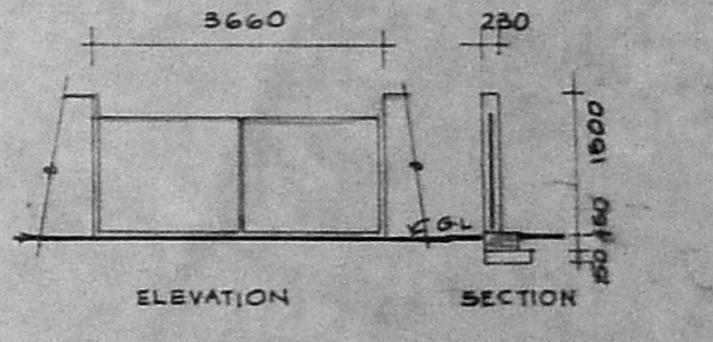

COMPOUND WALL DETAIL

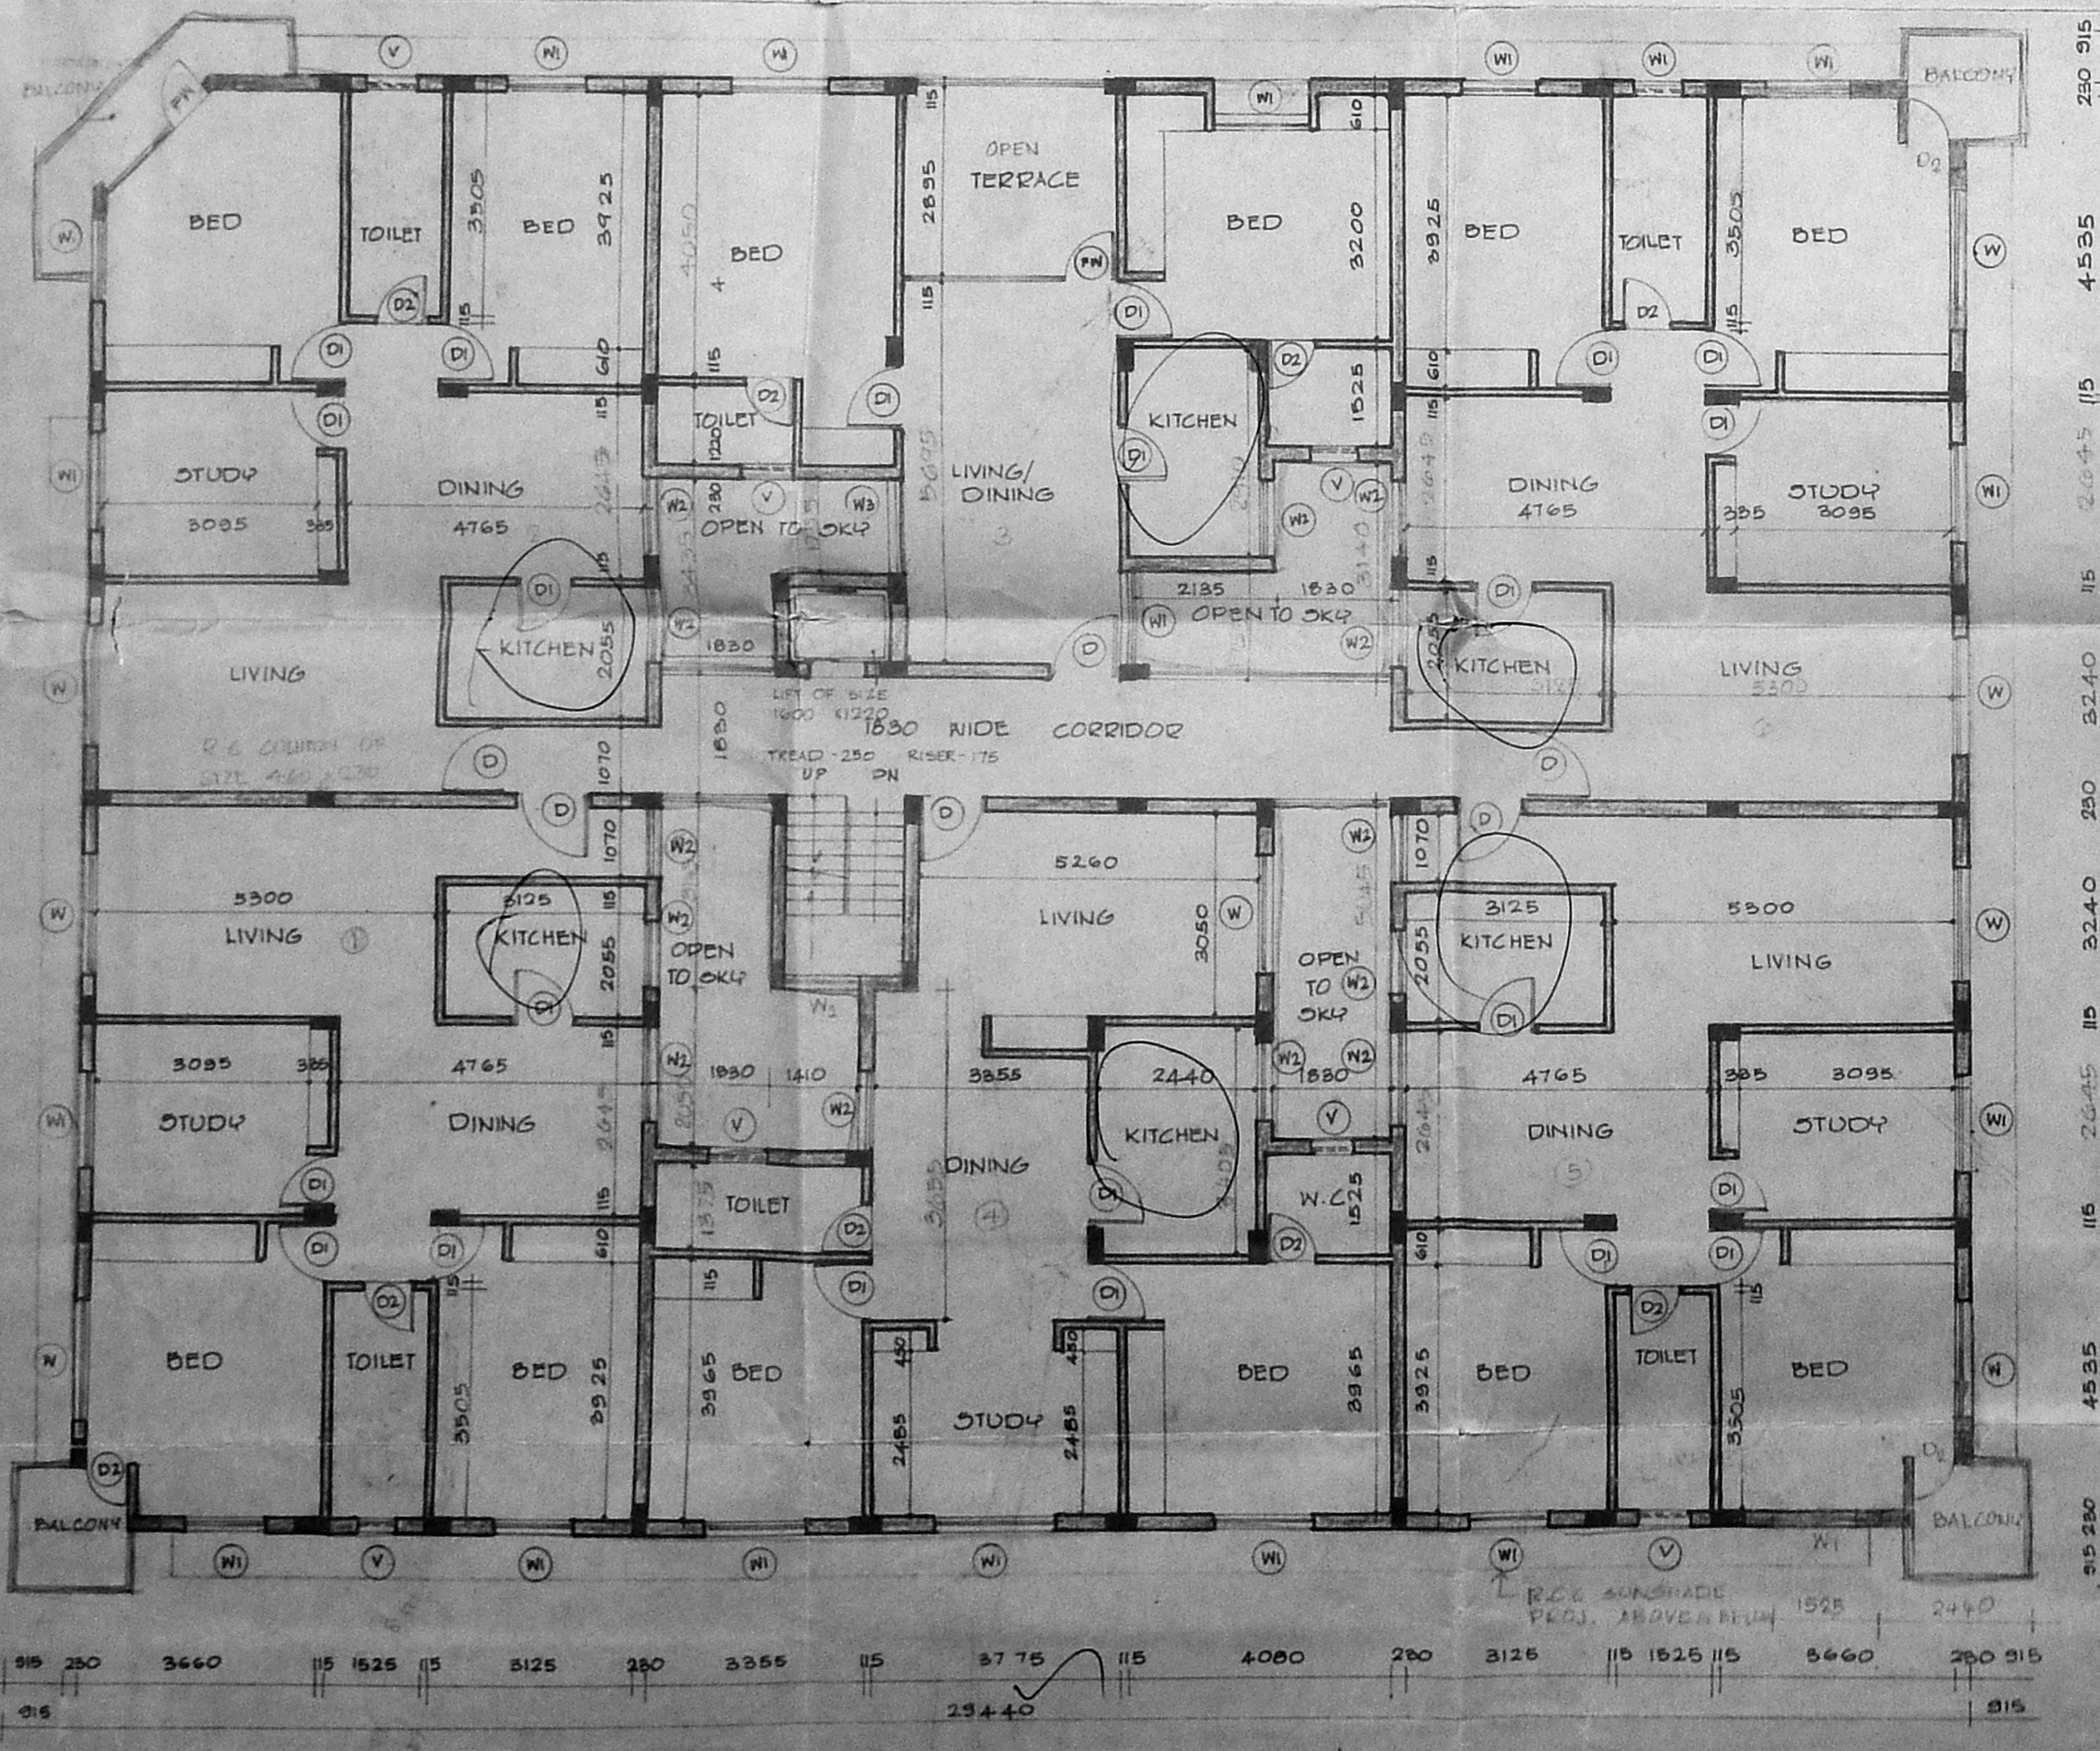

SECOND FLOOR PLAN

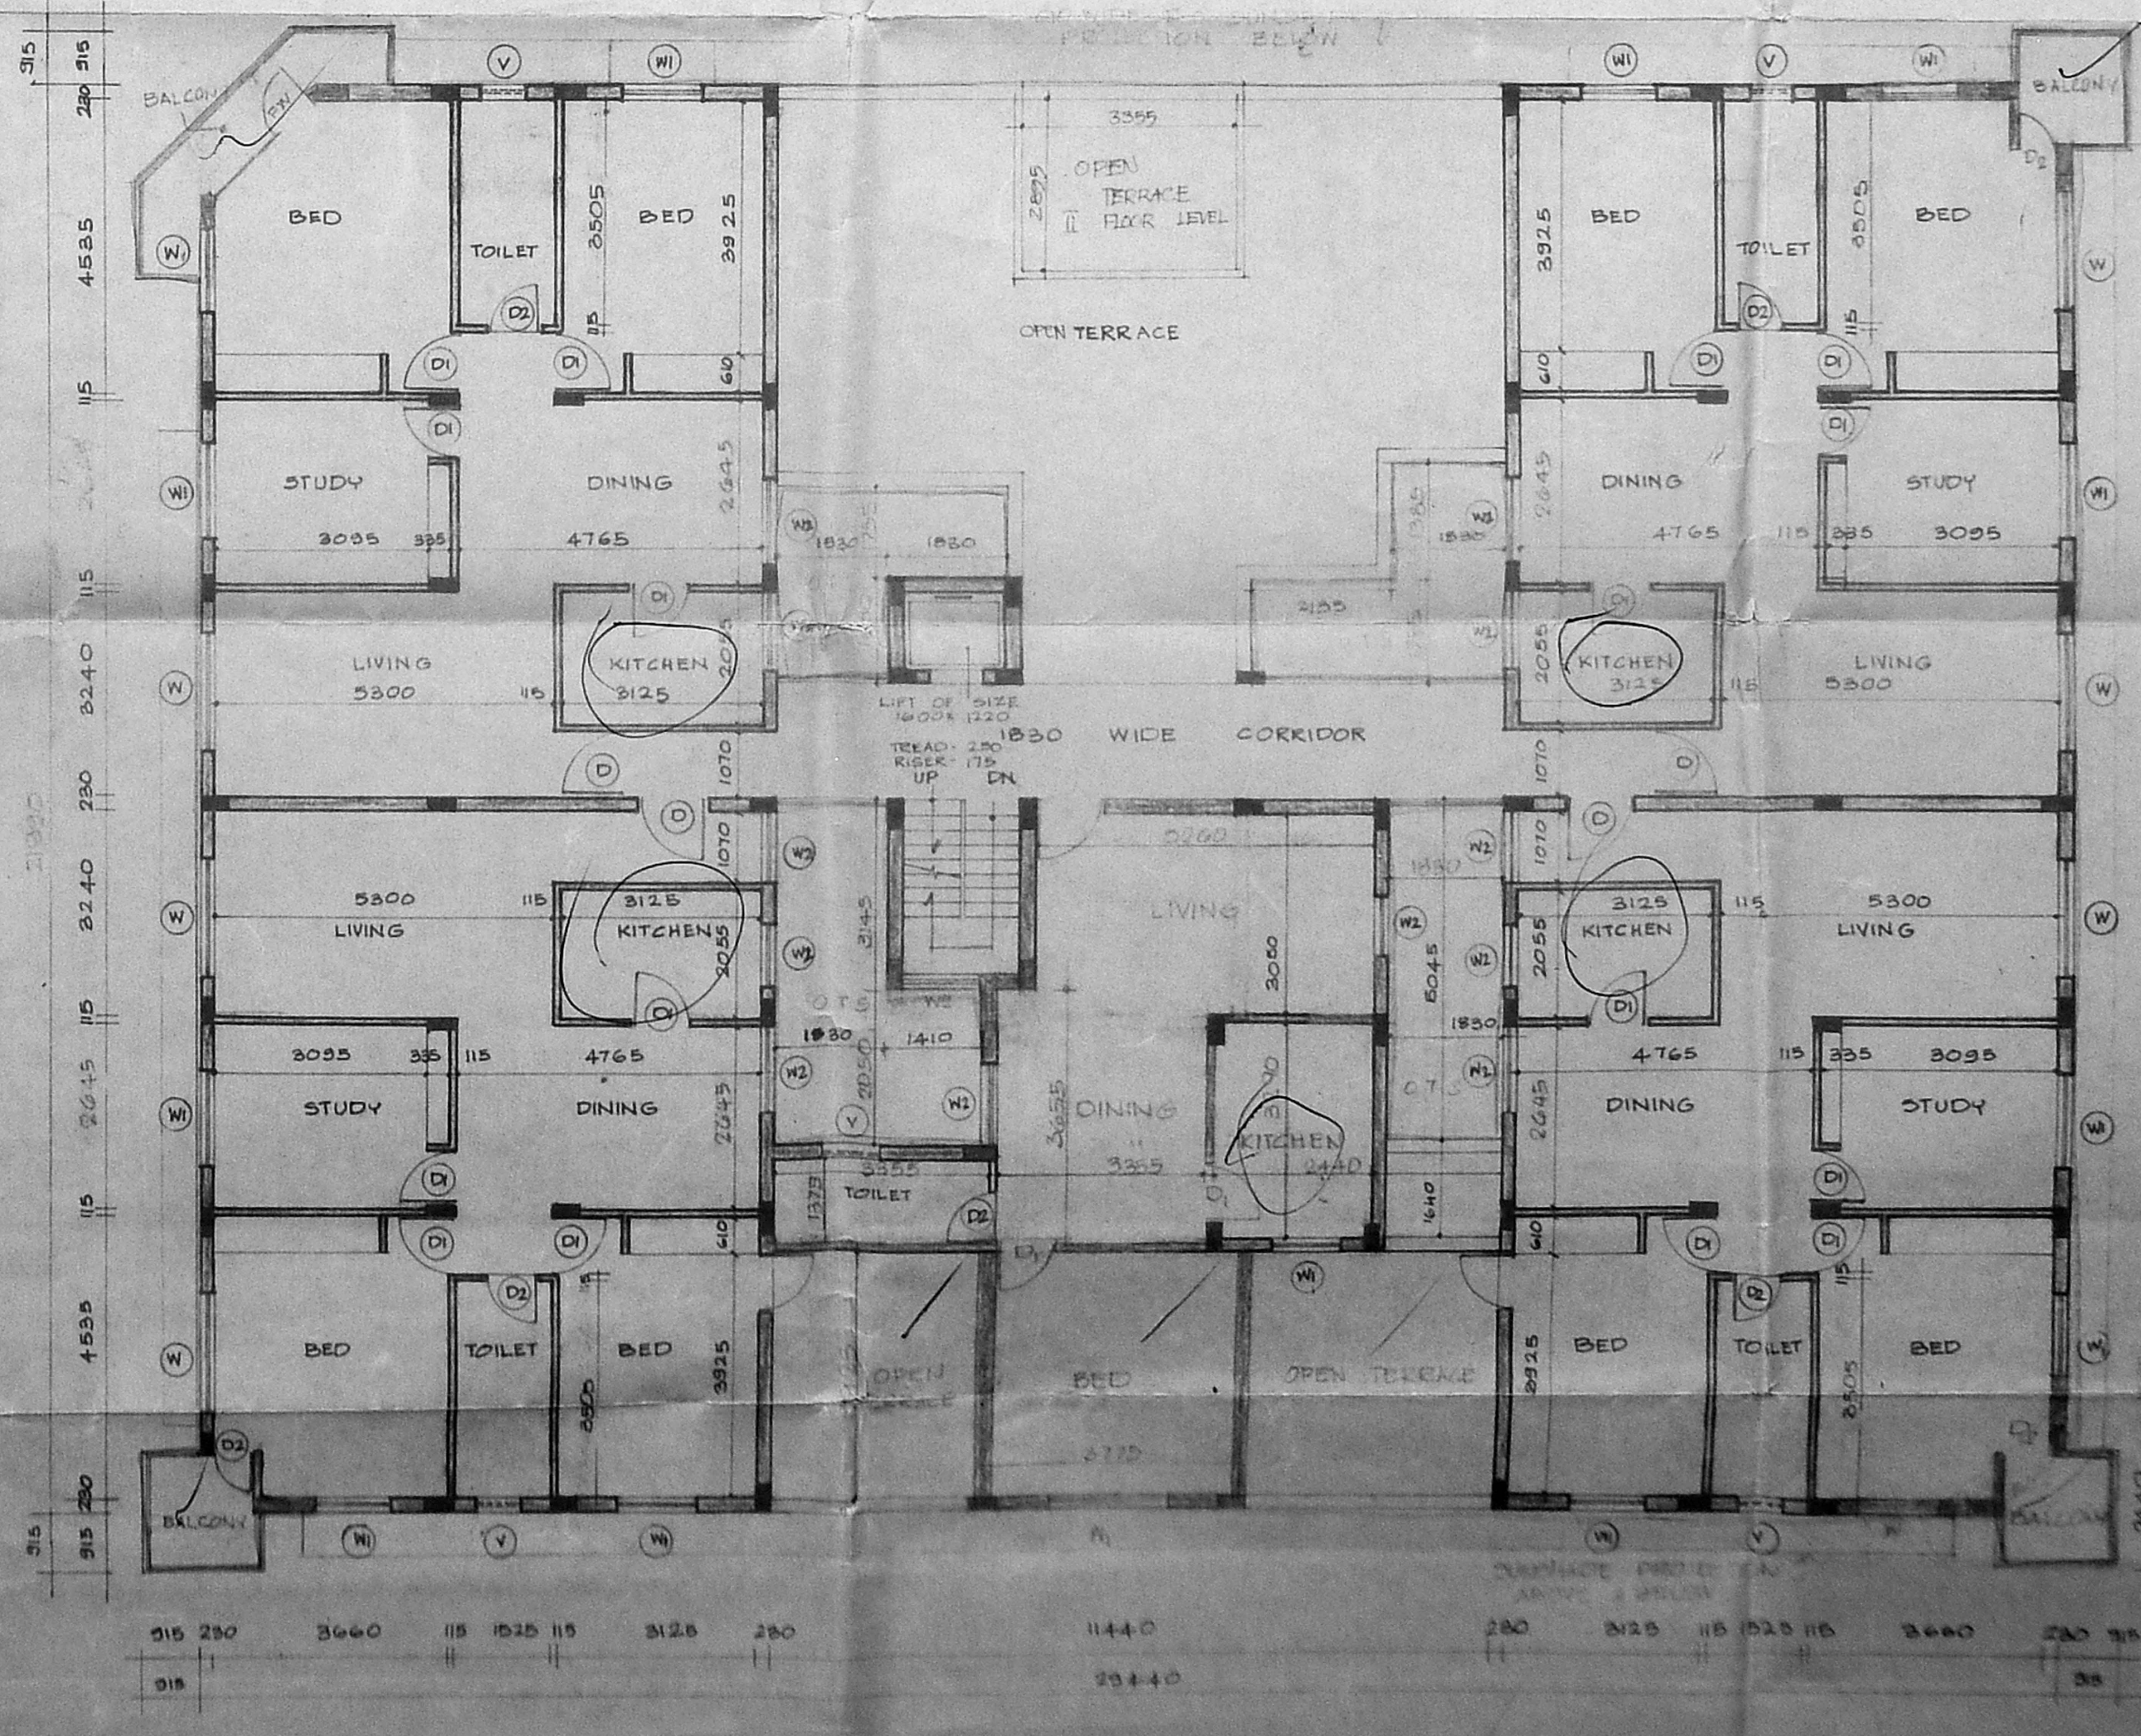

THIRD FLOOR PLAN

REFERENCE


	PROPODAL
	ROAD
	BOUNDARY
	SEWER LINE
	WATER LINE

PROPOSED APARTMENT AT PLOT NO. 2330 & 2331, T-10 NO. - III & IV, BLOCK NO. - 10, NADUVVAKKARAI VILLAGE, MADRAS

ALL DIMENSIONS ARE 'MM' ONLY
 SCALE : 1:100
 DATE : 11.6.82
 JOB NO. : 433
 DES. NO.


OWNER
 A. N. M. S. S.
 M. Kamalam

ARCHITECTS
 B. RAJENDRAN & ASSOCIATES
 Architect C.A. 620113
 Licensed Surveyor No. RA. 288
 No. 12, Second Floor,
 Srinivas Subramanian Street,
 Venkateswara Nagar,
 Madras 600 073
 RAJENDRAN ASSOCIATES
 No. 12, Second Floor, Srinivas Subramanian Street,
 Alambore, Madras 600 073

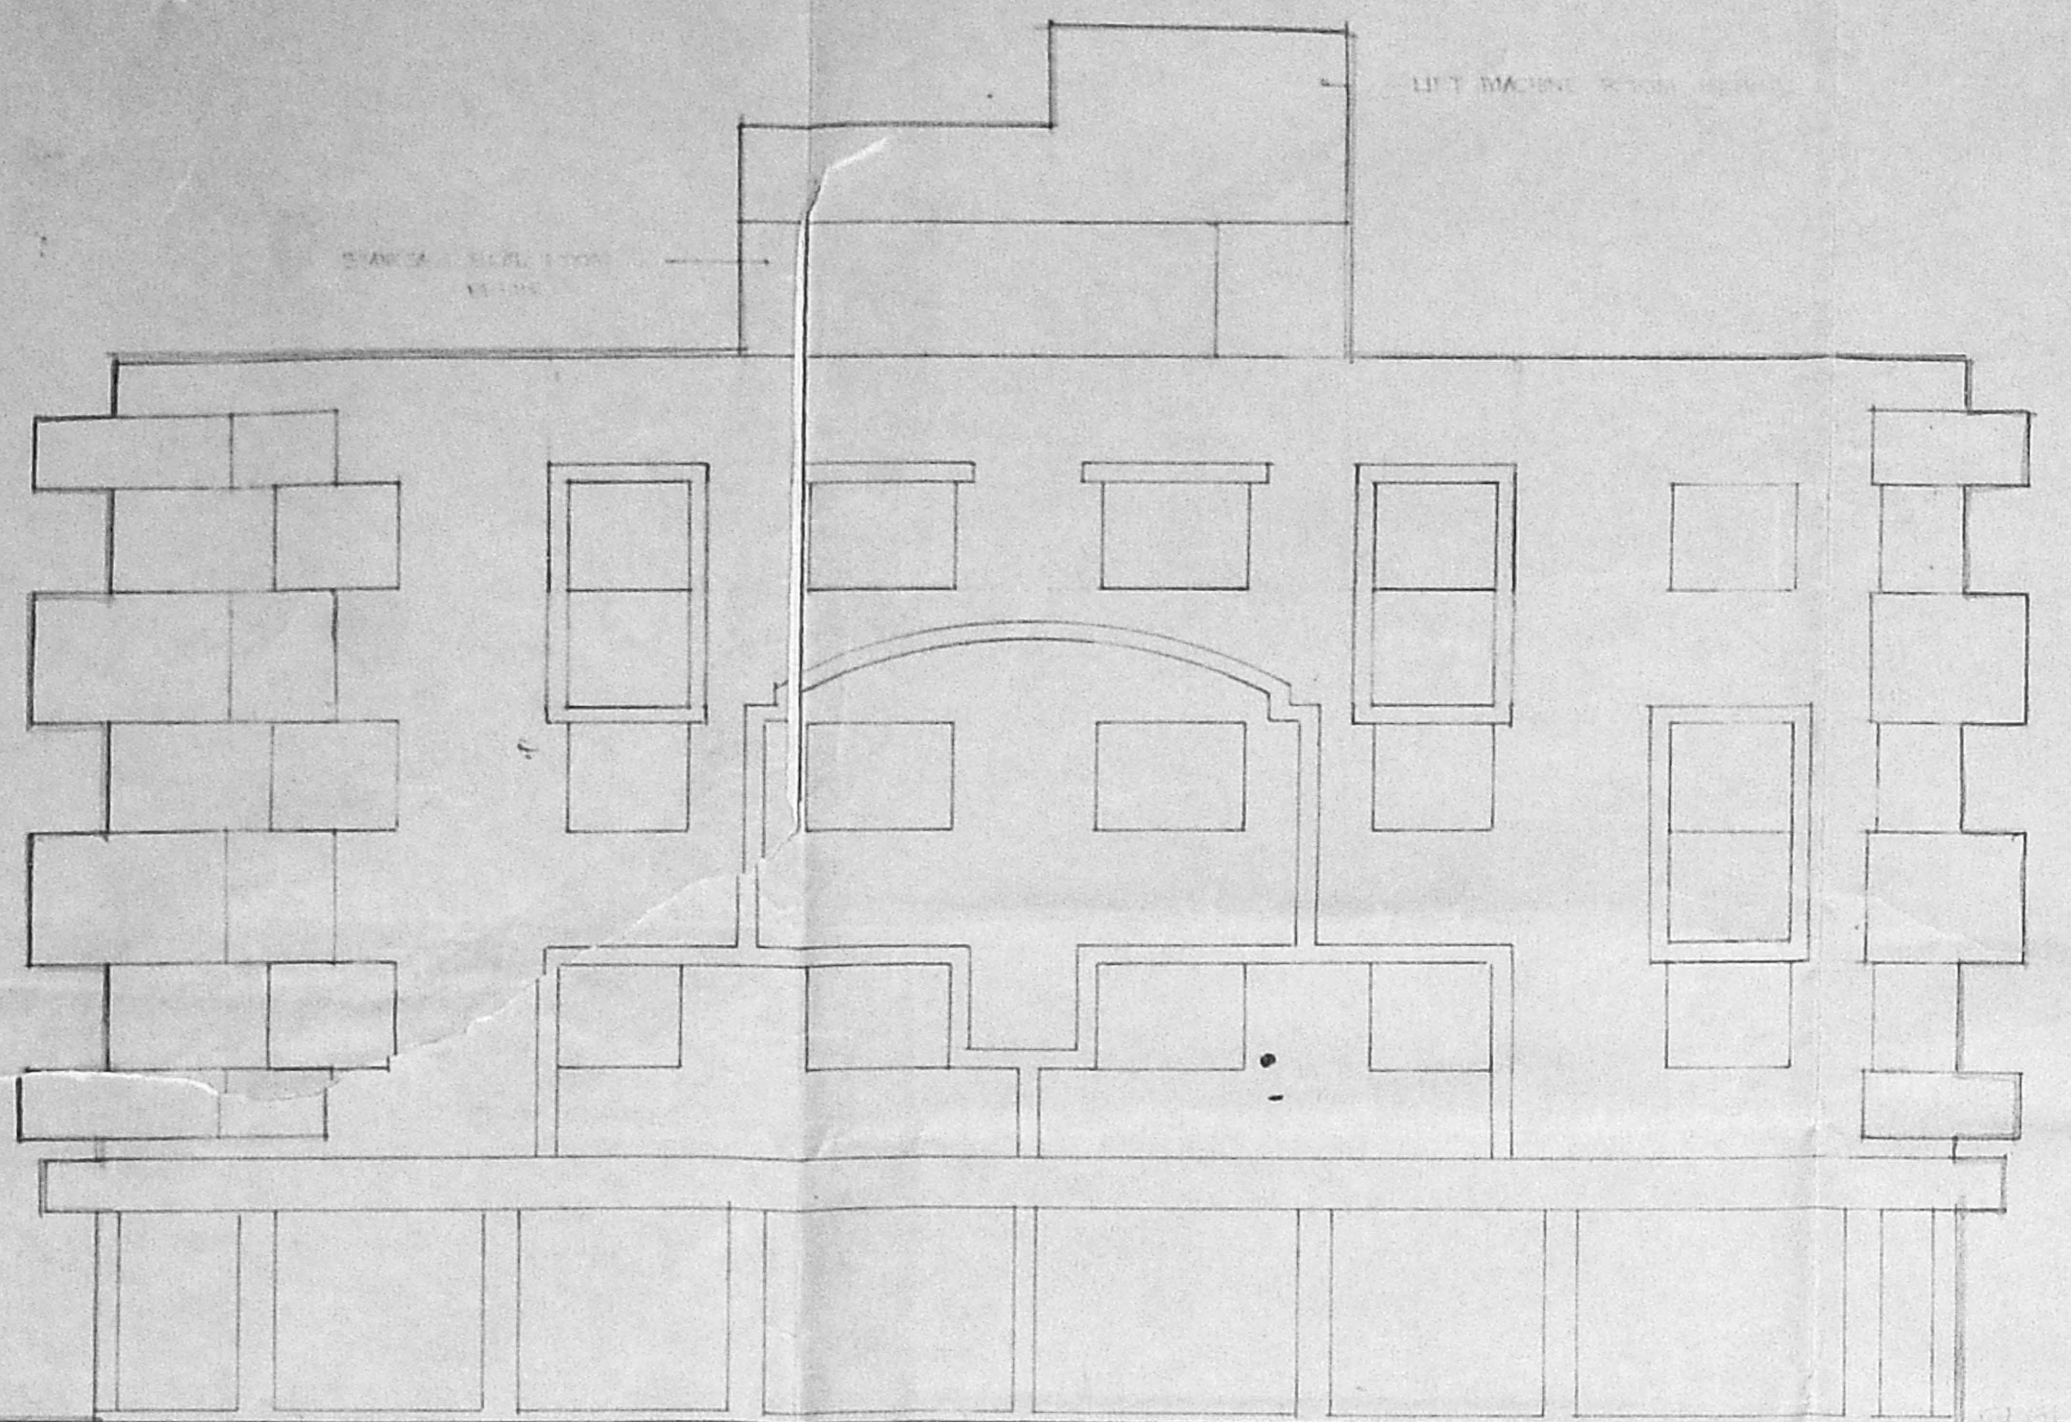


ELEVATION


B/220/44/3416/E/92
 Planning Permit No. 3416/E/92
APPROVED
 SUBJECT TO THE CONDITIONS IN
 THIS OFFICIAL LETTER.
 No. 87/14653/23/199/8
 FOR MEMBER SECRETARY
 MADRAS METROPOLITAN
 (DEVELOPMENT) AUTHORITY
 MADRAS-600 008.

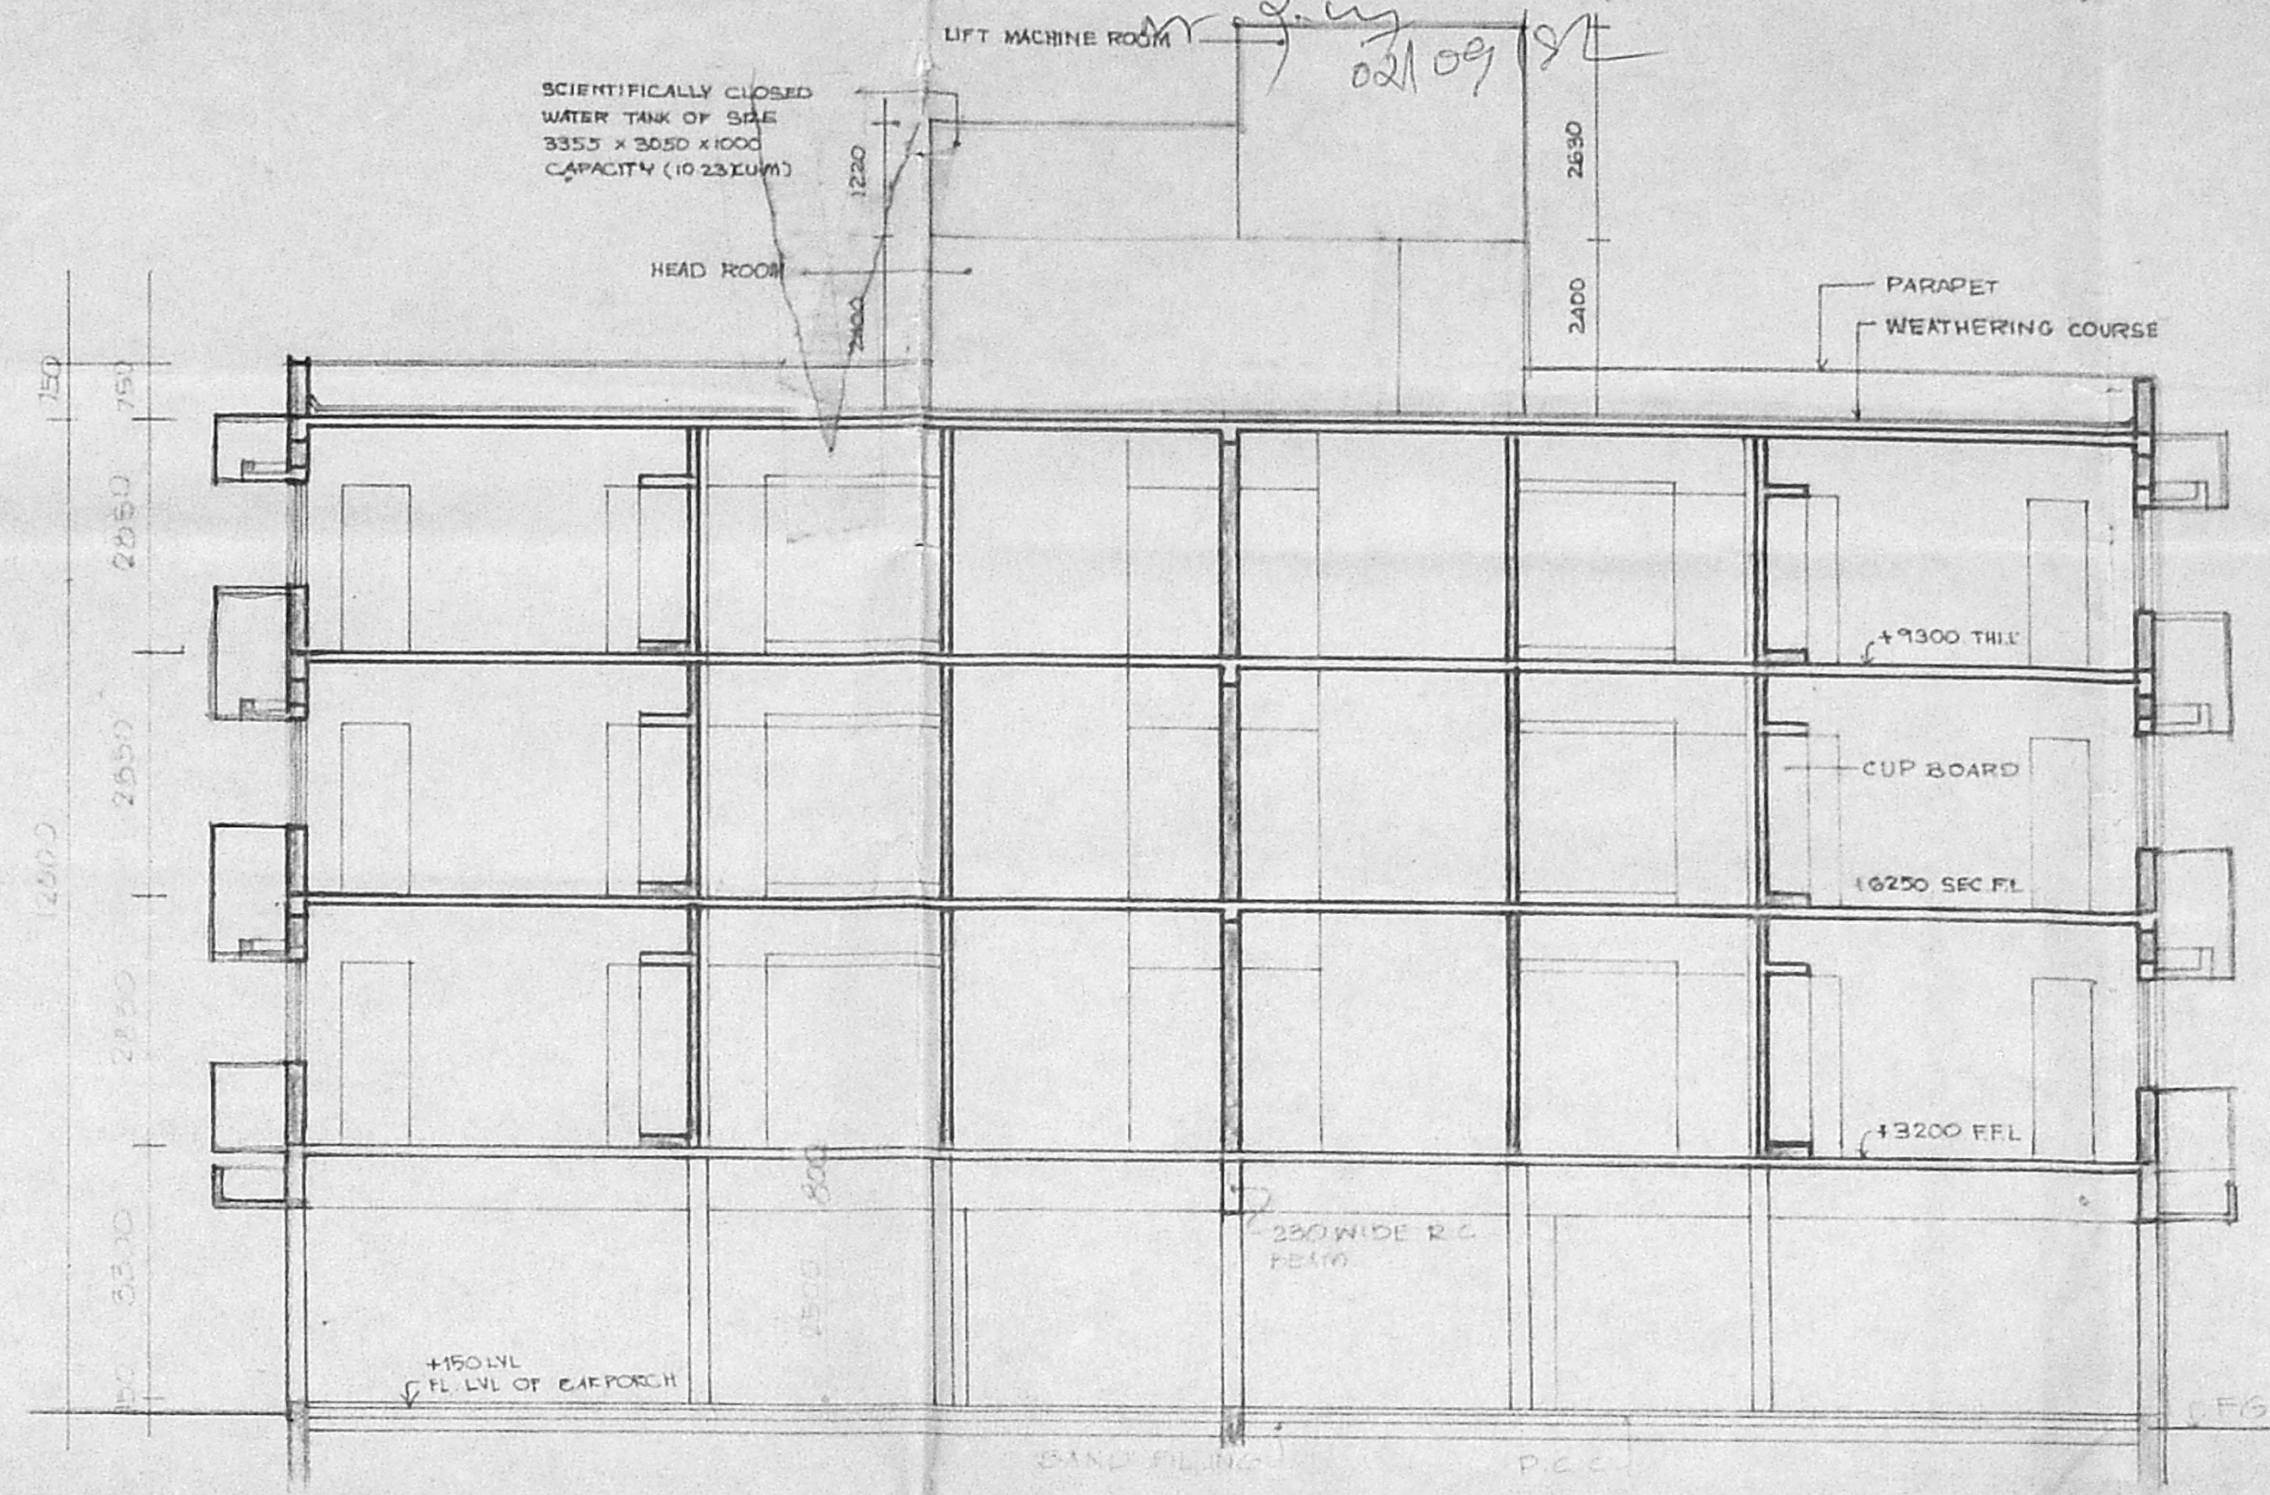

SECTION AA

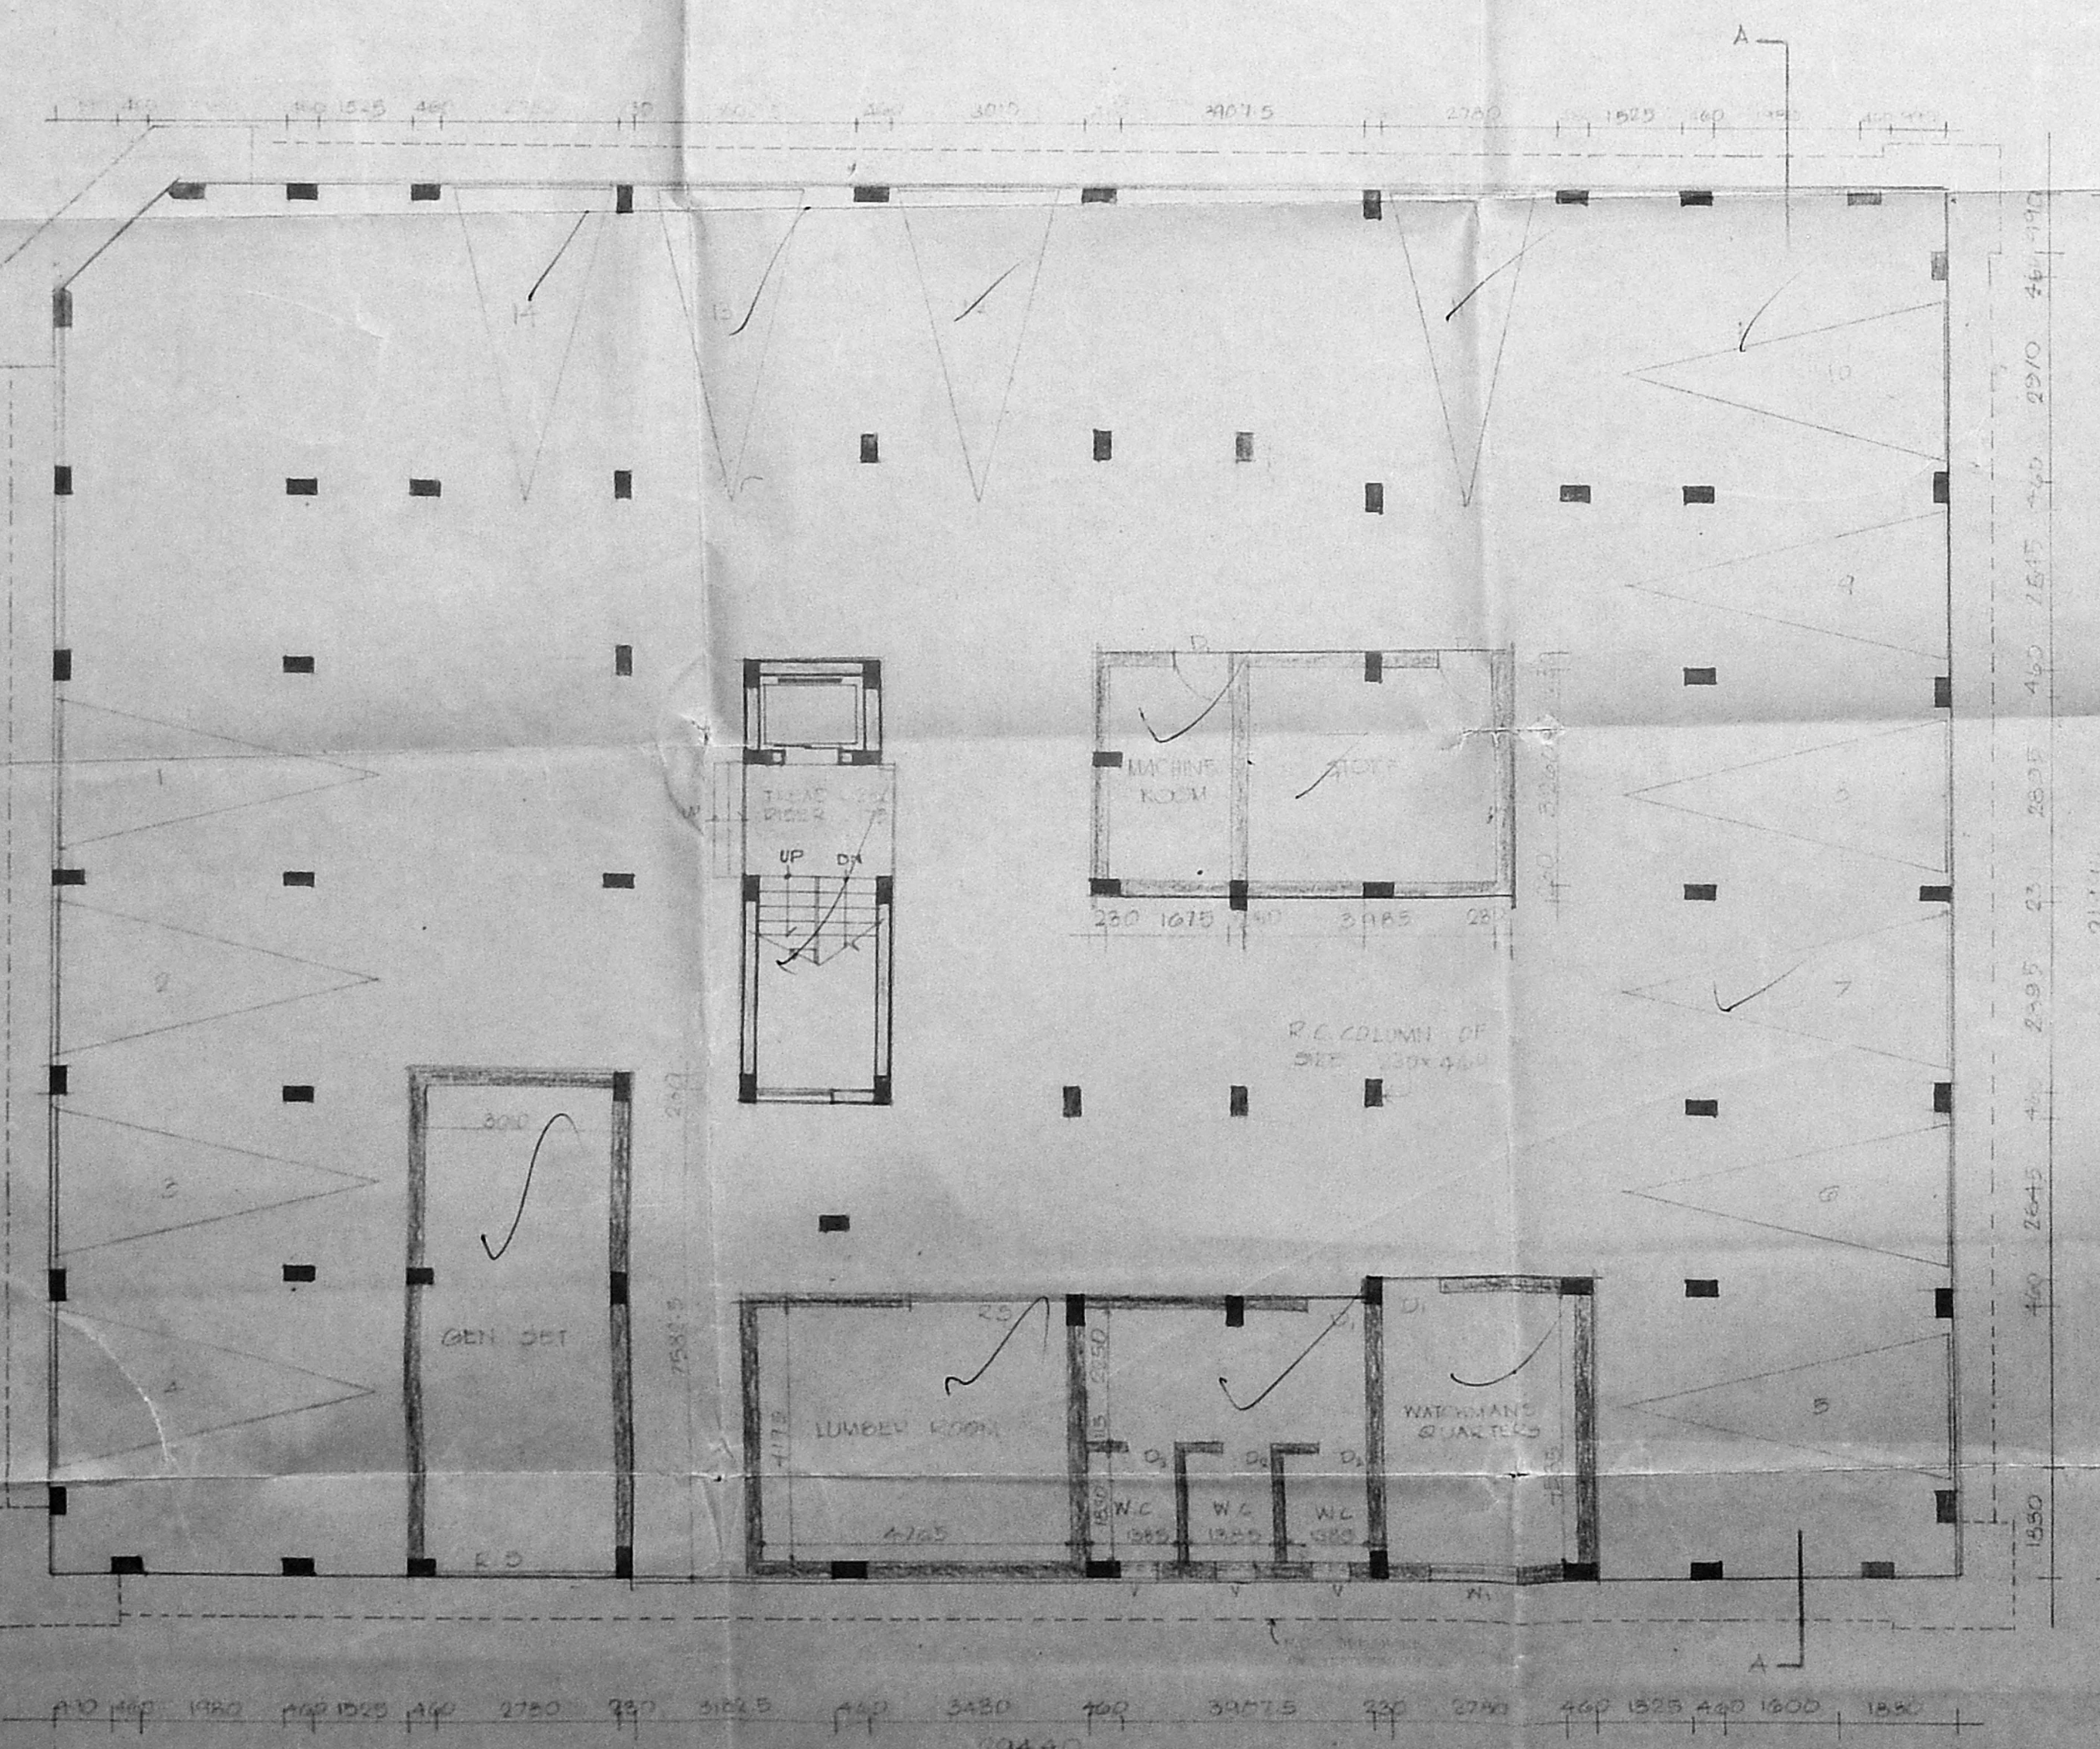

GROUND FLOOR PLAN

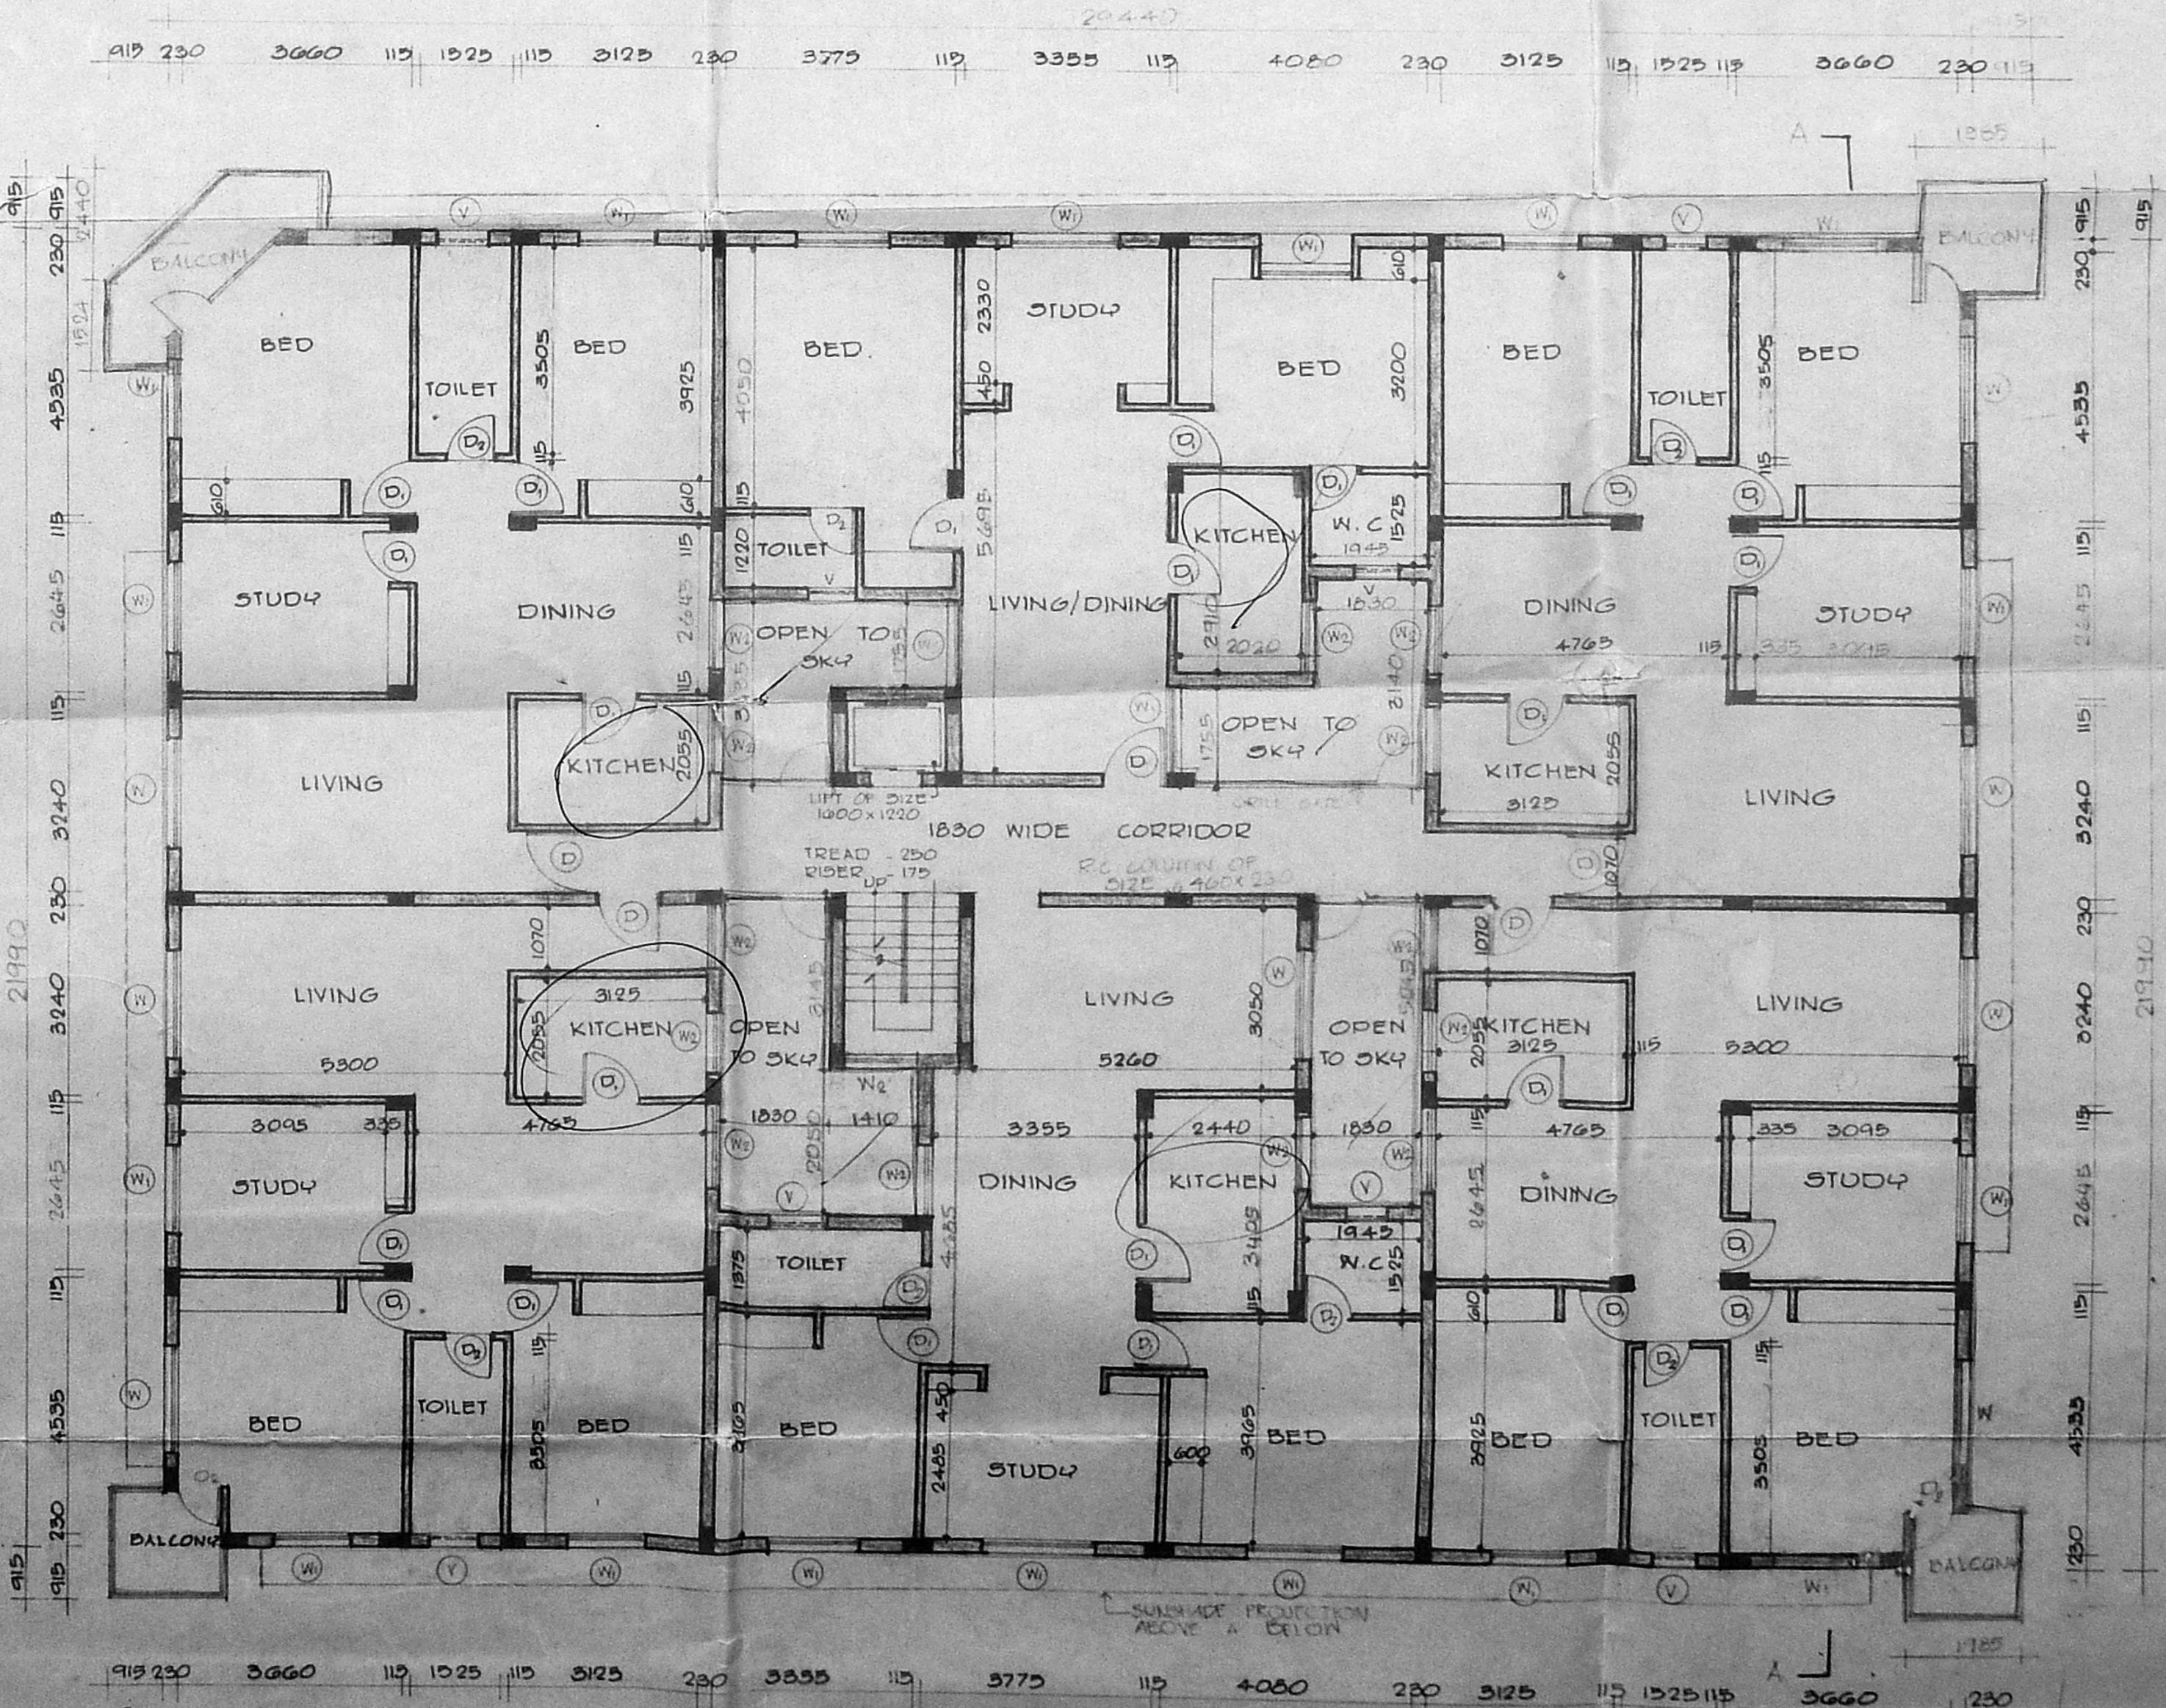

FIRST FLOOR PLAN

SCHEDULE OF JOINERY

D	T.W. DOOR	1070 x 2135
D1	DO	915 x 2185
D2	DO	740 x 2135
W	T.W. GLAZED WINDOW	1830 x 1370
W1	GLAZED WINDOW	1370 x 970
W2	GLAZED WINDOW	1370 x 970
SPECIFICATIONS

FOUNDATION	RCC COLUMN FOUNDATION IN RCC OVER 150M PCC OVER 150M SAND
SUPER STRUCTURE	BRICK WORK IN CM 1:3 LINTEL, BEAMS & SLABS IN RCC 1:2:4
FLOORING	PCC FLOORING FINISH WITH MOSAIC TAILED
FINISHING	EXTERIOR WITH CM 1:3 INTERIOR WITH CM 1:3 CEILING WITH CM 1:3
PAINTING	1:3 COALS OF DISTEMPER FOR INNER WALLS
JOINERY	BEST INDIAN TEAK WOOD

REFERENCE

	PROPOSAL
	ROAD
	BOUNDARY
	DEVELOPMENT LINE
	WATER LINE

AREAS

PLOT AREA	- 1161.63
GROUND FLOOR AREA	- 124.92 (FREE OF P&I)
FIRST FLOOR AREA	- 826.73
SECOND FLOOR AREA	- 815.45
THIRD FLOOR AREA	- 505.097
TOTAL BUILT UP AREA	- 1733.25
PLOT COVERAGE	- 56.47%
F-1	- 1-1/2
CAR PARKING REQD	- 14
CAR PARKING PROVIDED	- 14

PROPOSED APARTMENT
 AT PLOT NO. 2330 & 2331
 T.S.NO. 1111/212, BLOCK
 NO. 18, NADUVVAKKAL,
 VILLAGE MADRAS

ALL DIMENSIONS ARE MM ONLY

SCALE 1:100
 DATE
 JOB NO
 DES NO

OWNER
 A. Murali
 M. Kannan

ARCHITECTS:
 Rajendra
 B. RAJENDRAN, Archt
 Architect C.A. 82/717
 Licensed Surveyor No. RA 1281
 No. 13, Second Floor
 Sreeram Srinivasan Street
 Venus Colony, Alwarpet
 Madras-600 018
 RAJENDRAN ASSOCIATES
 NO. 13, S.S. ROAD, VENUS COLONY,
 ALWARPET, MADRAS - 18