




Planning Permit No. B/10963/162A/B/2
APPROVED
 SUBJECT TO THE CONDITIONS IN THIS OFFICE LETTER
 No. 1147/74/77
 Date: 14/7/74
 FOR MEMBER SECRETARY
 MADRAS METROPOLITAN
 DEVELOPMENT AUTHORITY
 MADRAS-600 098.

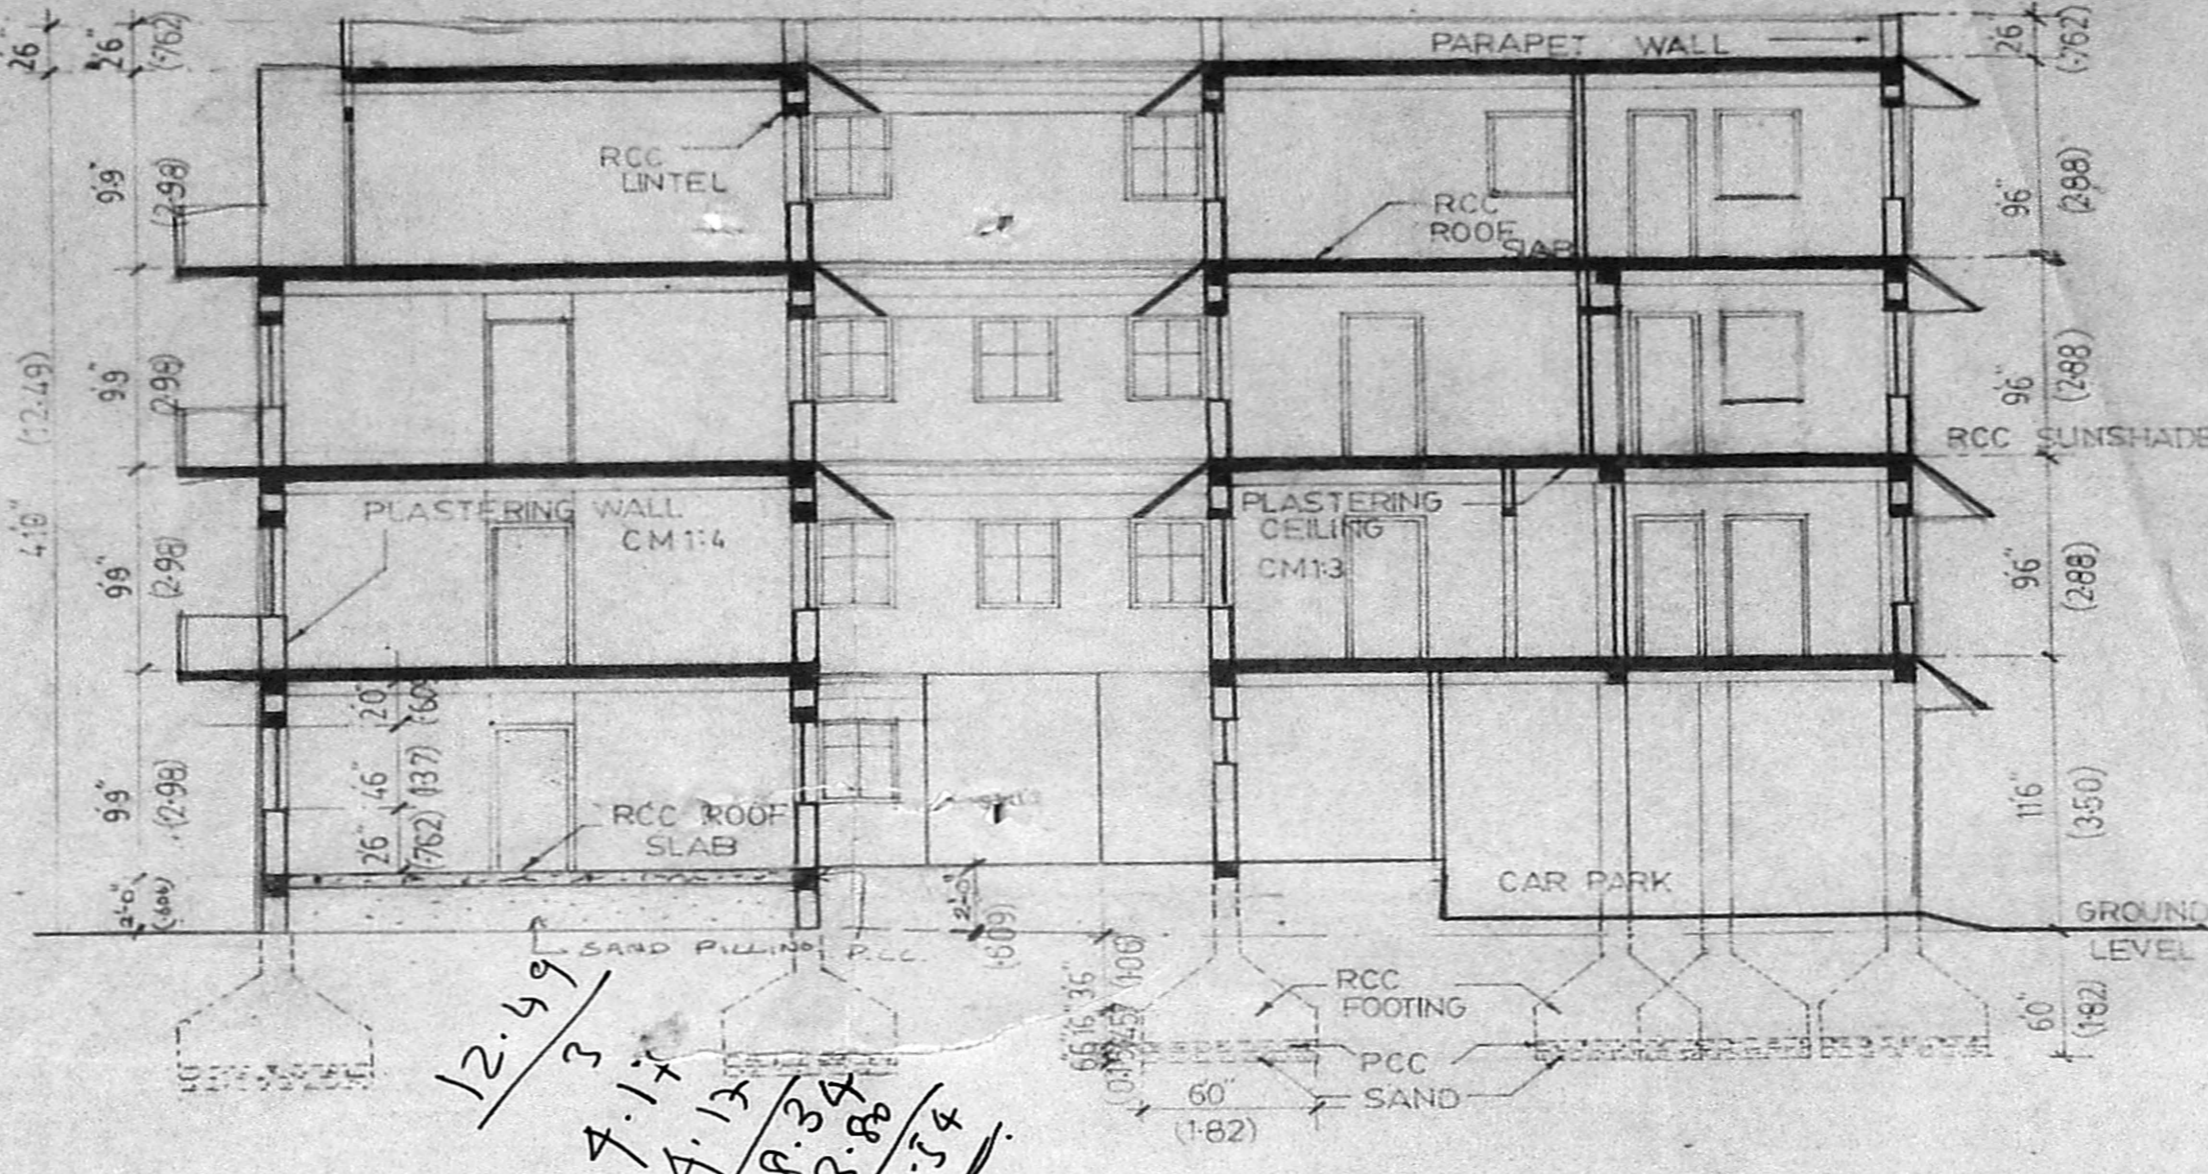


12.49
 7.17
 7.13
 8.34
 3.88
 5.54

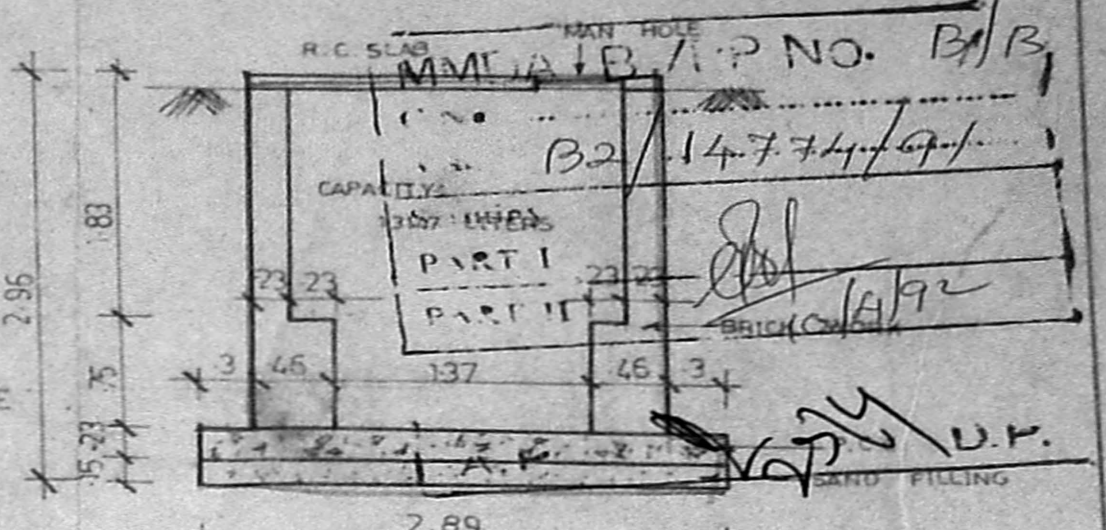


SECTION - 11

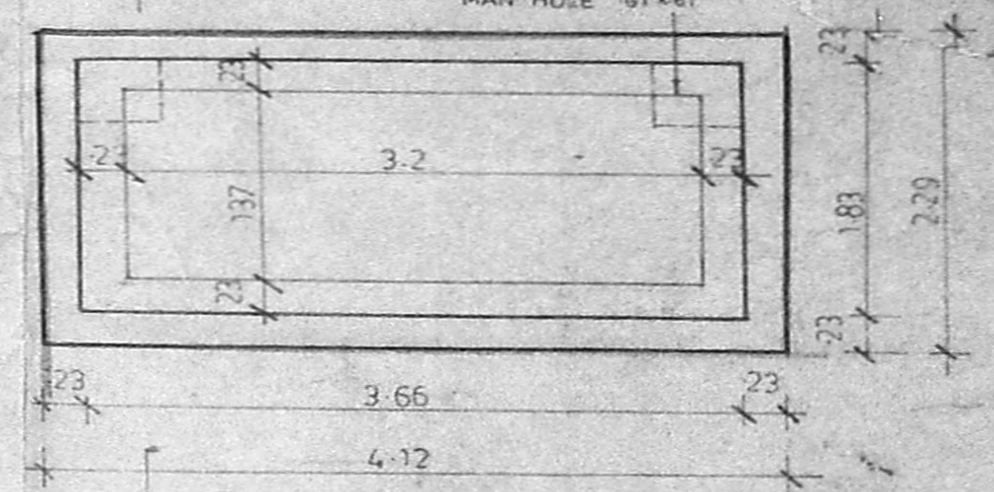


SUMP PLAN

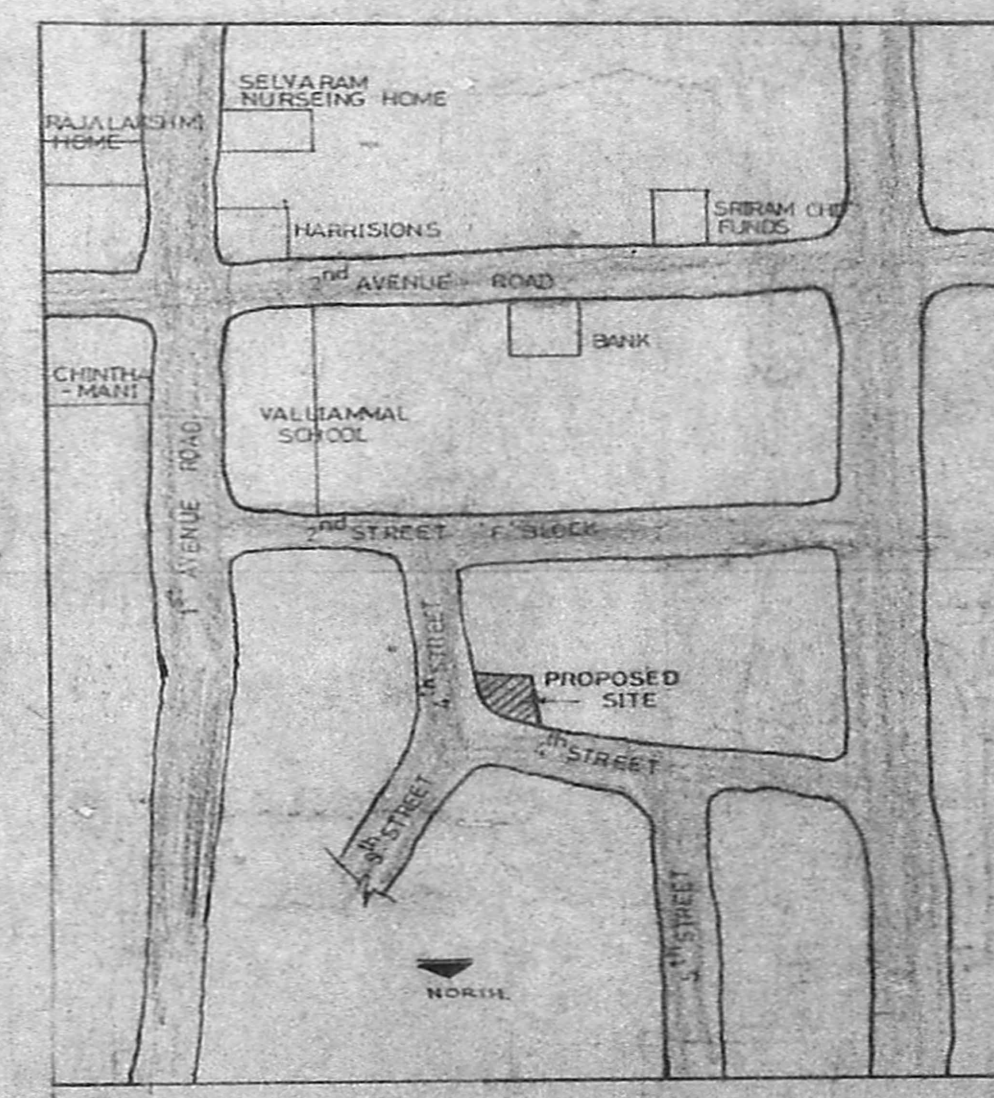

LOCATION PLAN
 [NOT TO SCALE]

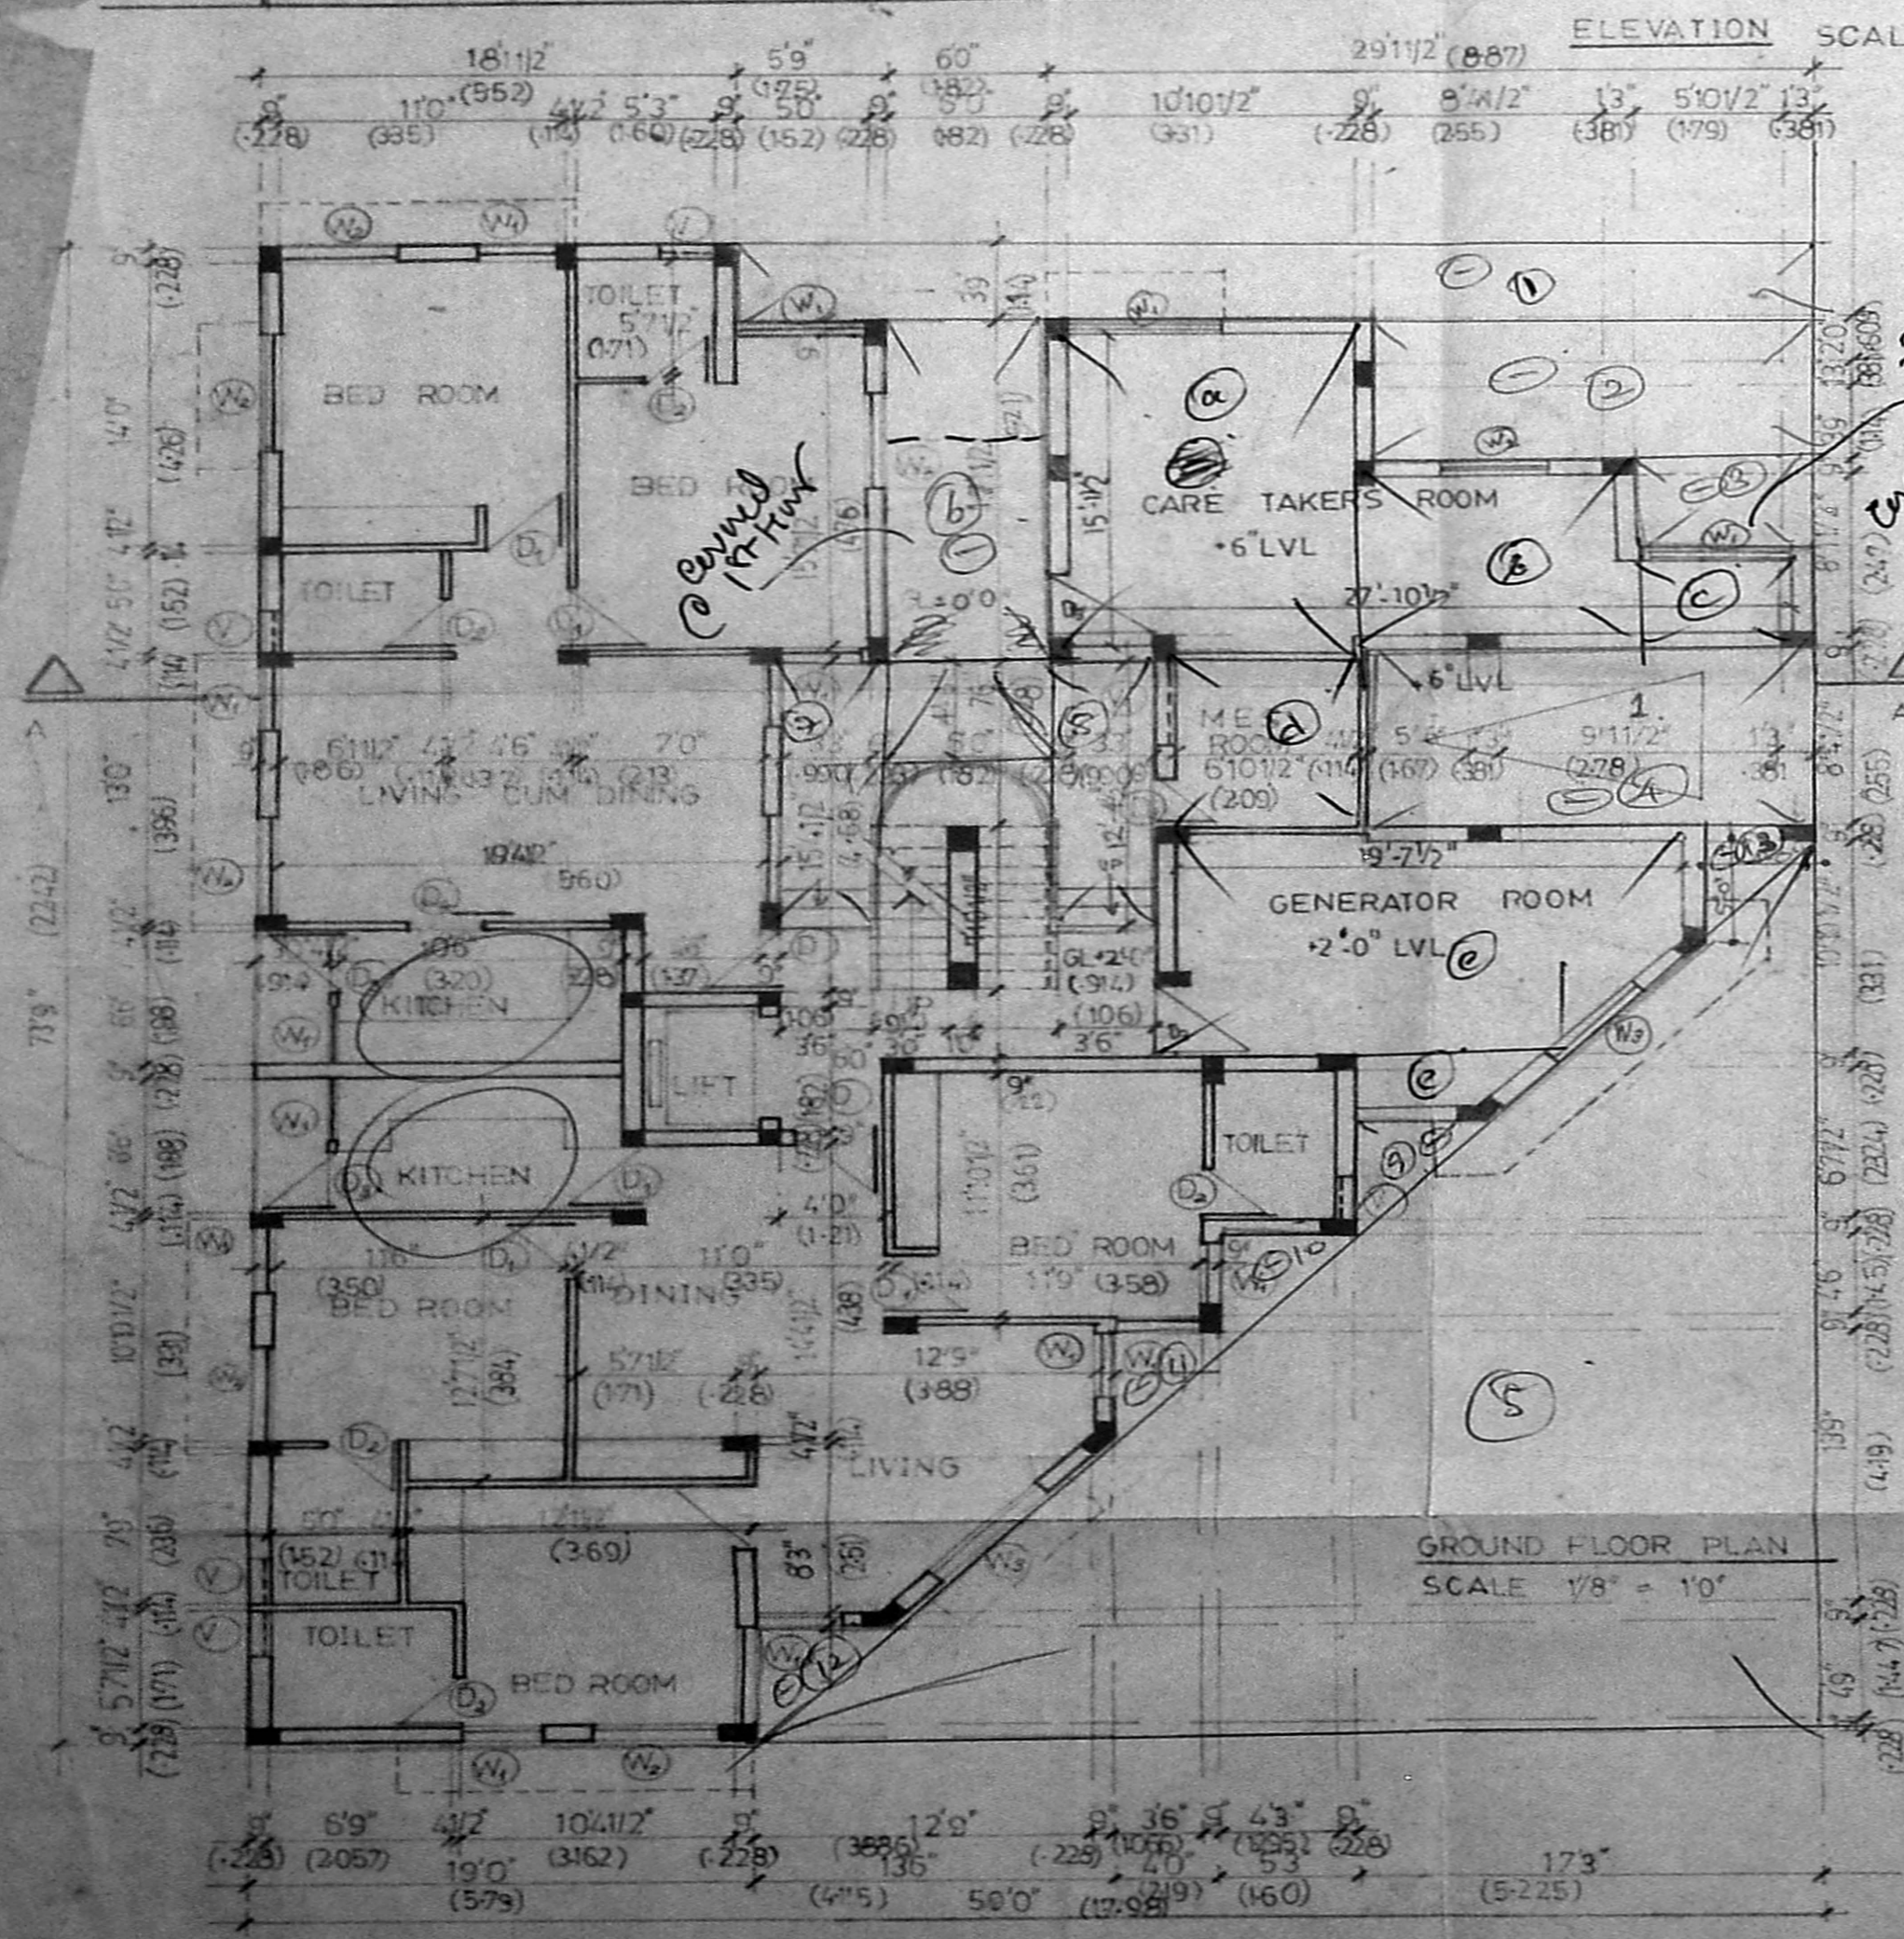

GROUND FLOOR PLAN
 SCALE 1/8" = 10'

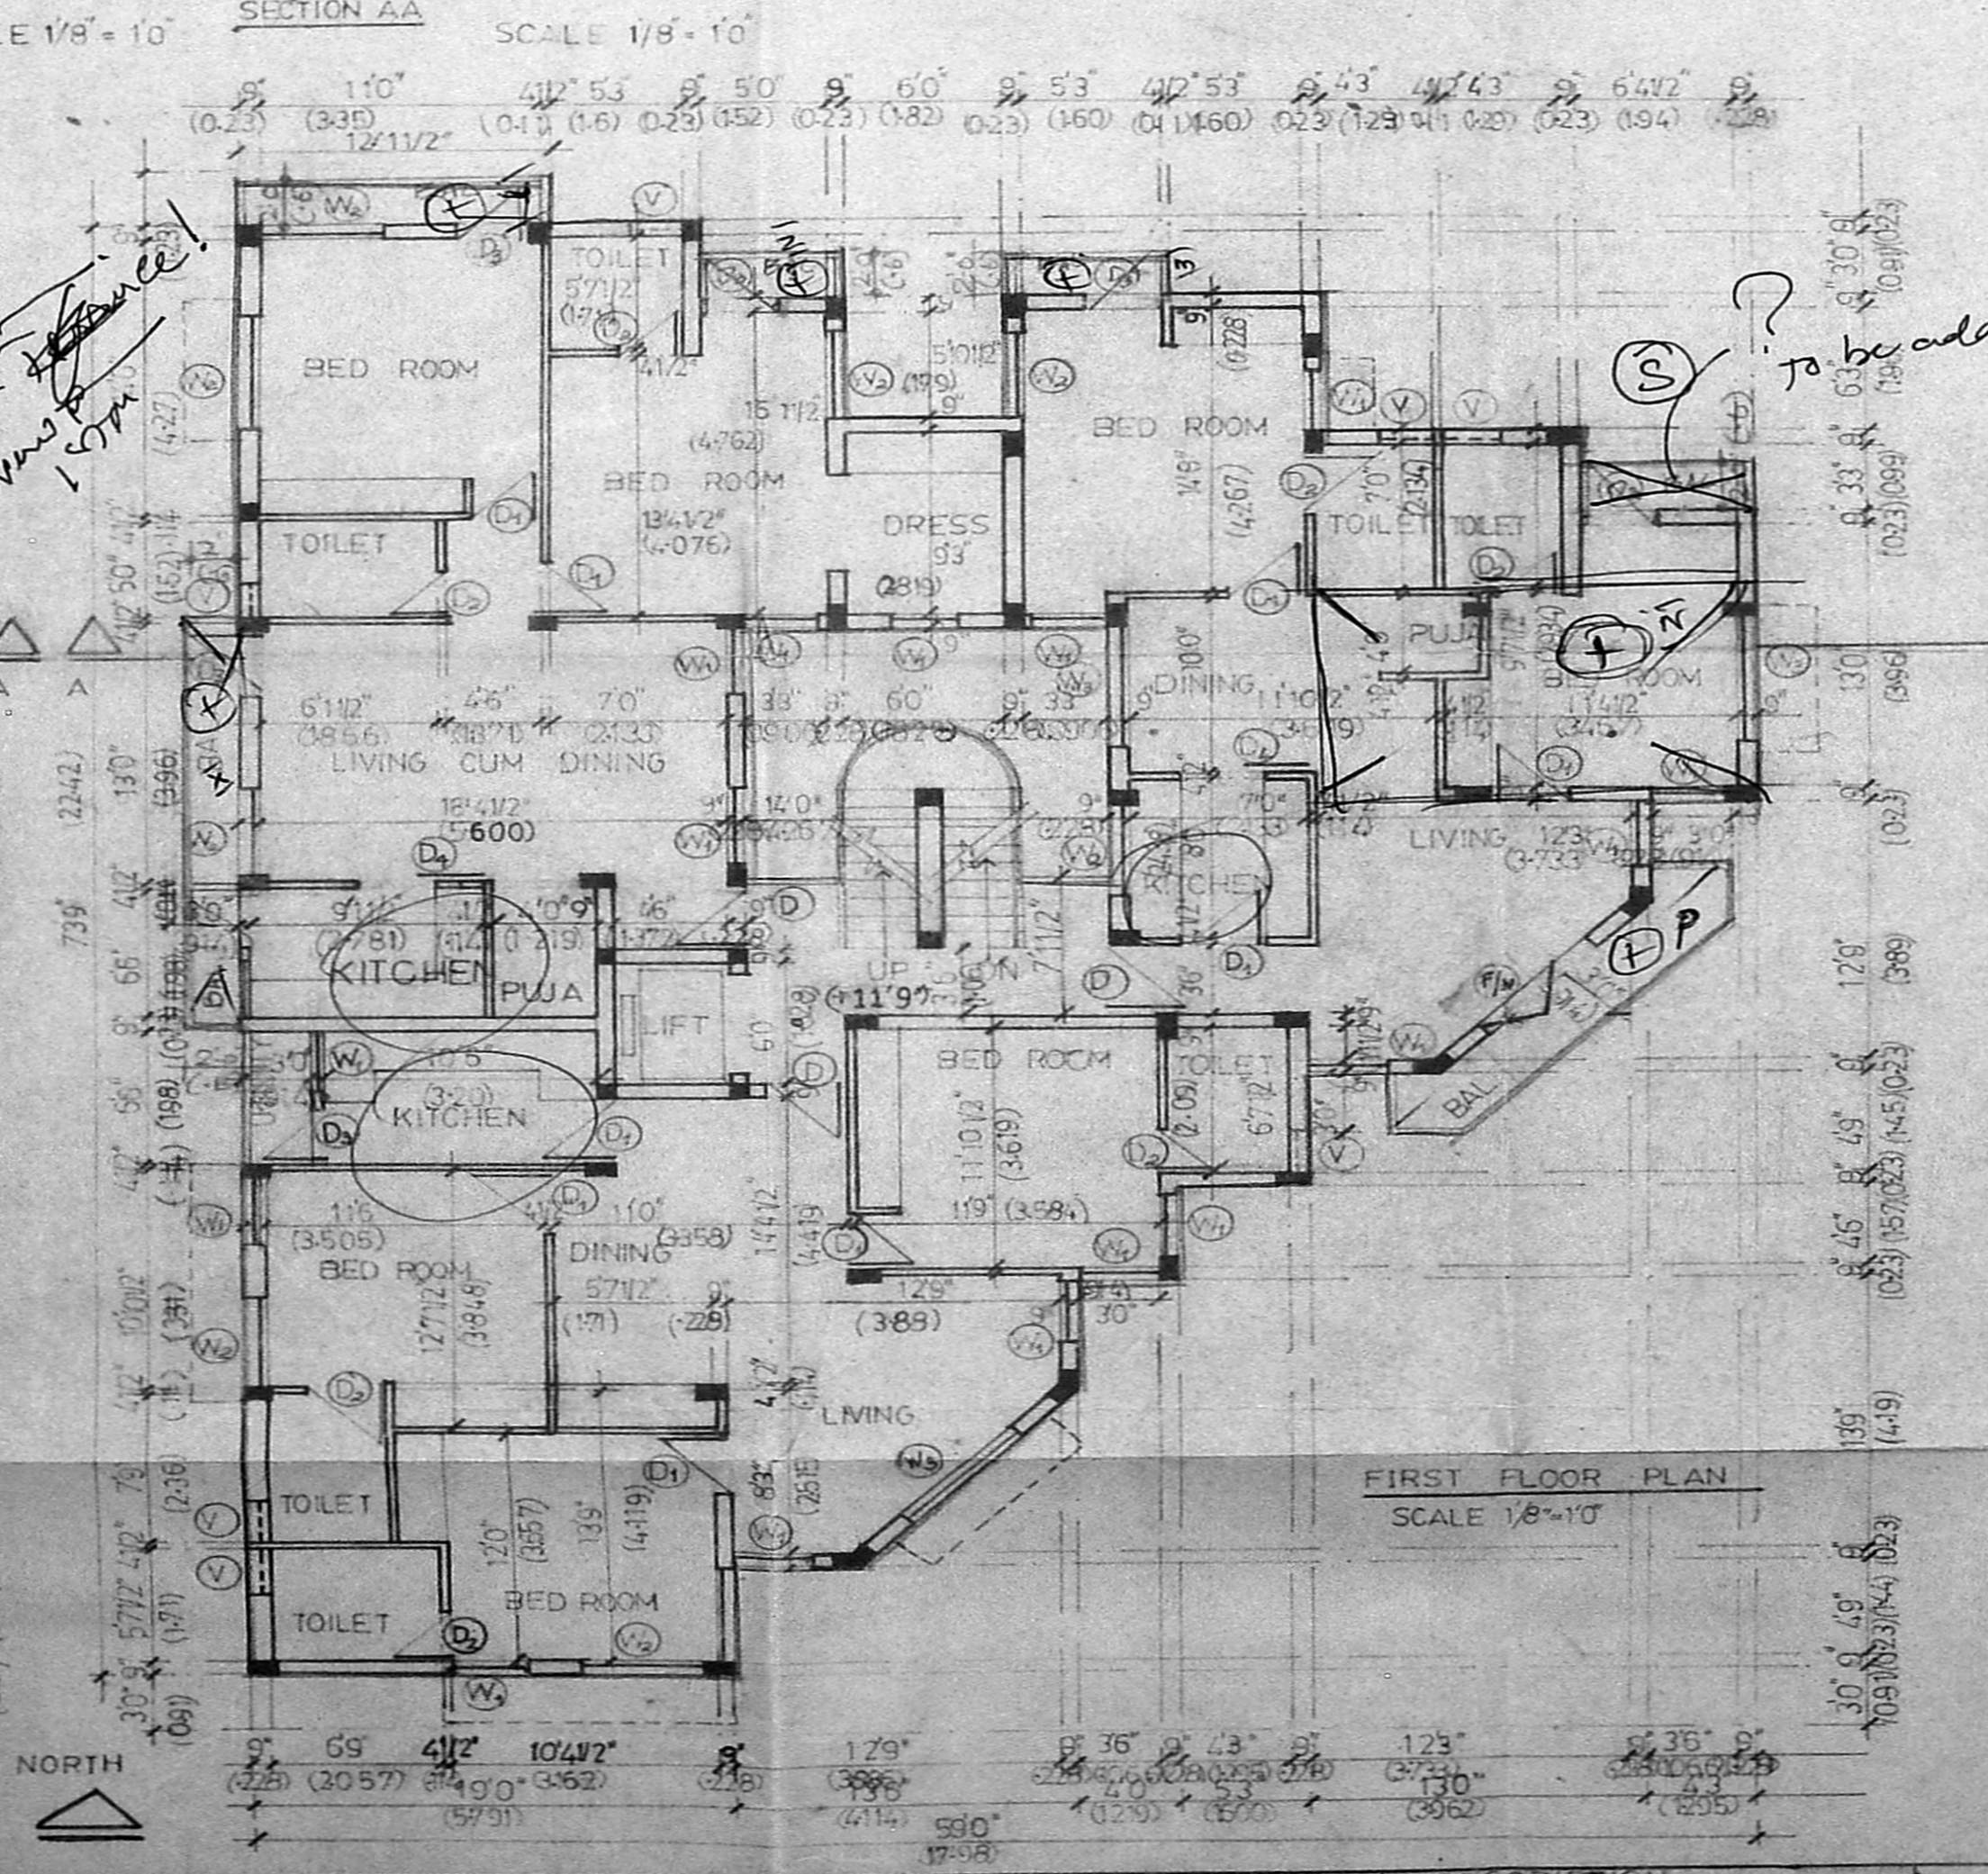

FIRST FLOOR PLAN
 SCALE 1/8" = 10'

PROPOSED APARTMENTS AT
 PLOT NO: 197, DOOR NO: F. 99,
 R.S. NO: 47 PART & 3 PART, T.S. NO: 29,
 BLOCK NO: 2, ANNA NAGAR, MADRAS.

NOTE

[Symbol]	PROPOSED
[Symbol]	ROAD
[Symbol]	SITE BOUNDARY
[Symbol]	SEWER LINE

SCHEDULE OF JOINERY

NO	TYPE	SIZE	DESCRIPTION
1	D	35'x70'	TW FLUSH DOOR
2	D ₁	30'x70'	TW FLUSH DOOR
3	D ₂	26'x70'	TW PANELLED DOOR
4	D ₃	30'x70'	DOOR
5	D ₄	30'x70'	TW SLIDING DOOR
6	W ₁	30'x46"	TW GLAZED WINDOW

NO	TYPE	SIZE	DESCRIPTION
7	W ₂	46" x 46"	TW GLAZED WINDOW
8	W ₃	60" x 46"	DOOR
9	F/W	60" x 70"	TW GLAZED FRENCH WINDOW
10	V	20" x 26"	TW LOUVERED VENTILATOR
11	W ₄	40" x 26"	DOOR
12	D ₅	40" x 70"	TW SLIDING AND FOLDING DOOR

OWNER
 SHANKAR

LICENSED SURVEYOR
 D. V. S. S. S. ARCH. M.C.A.
 Architect & Licensed Surveyor
 R. 89, C. 30, 45
 49'2" B. D. B. ROAD,
 T. E. N. P. E. T., MADRAS-16

PROPOSED APARTMENTS AT
PLOT NO: 197, DOOR NO:
599, ANNA NAGAR, MADRAS
AT RS. NO: 47 PART & 3 PART,
T.S. NO: 29, BLOCK NO: 2.

NOTE

- PROPOSED
- ROAD
- SITE BOUNDARY
- SEWER LINE



SCHEDULE OF JOINERY

NO	TYPE	SIZE	DESCRIPTION	OWNER	LICENSED SURVEYOR
1	D	33" x 70"	TW FLUSH DOOR		
2	D	30" x 70"	TW FLUSH DOOR		
3	D	26" x 70"	TW PANNELLED DOOR		
4	D	30" x 70"	DO		
5	D	30" x 70"	TW SLIDING DOOR		
6	W	30" x 46"	TW GLAZED WINDOW		
7	W	45" x 46"	TW GLAZED WINDOW		
8	W	60" x 45"	DO		
9	FW	60" x 70"	TW GLAZED WINDOW		
10	V	20" x 26"	TW LOUVERED WINDOW		
11	V	40" x 26"	DO		
12	D	40" x 70"	TW SLIDING AND PANELLED DOOR		


M. SHANKAR. Mr. SOLOMON

PLOT AREA: 754.38 FT 664.87 M²
F.S.I: 1.48
F.S.I. AREA [ACHIEVED]: 10,713.58 FT. 984 M²
PLOT COVERAGE: 43%
CAR PARKING PROVIDED: 1 COVERED C.P.
2 OPEN C.P.


APPROVED
SUBJECT TO THE CONDITIONS IN
THIS OFFICE LETTER.
No. 89/14774/51 Date: 15/5/92
FOR MEMBER SECRETARY
MADRAS METROPOLITAN
DEVELOPMENT AUTHORITY
MADRAS - 600 008.

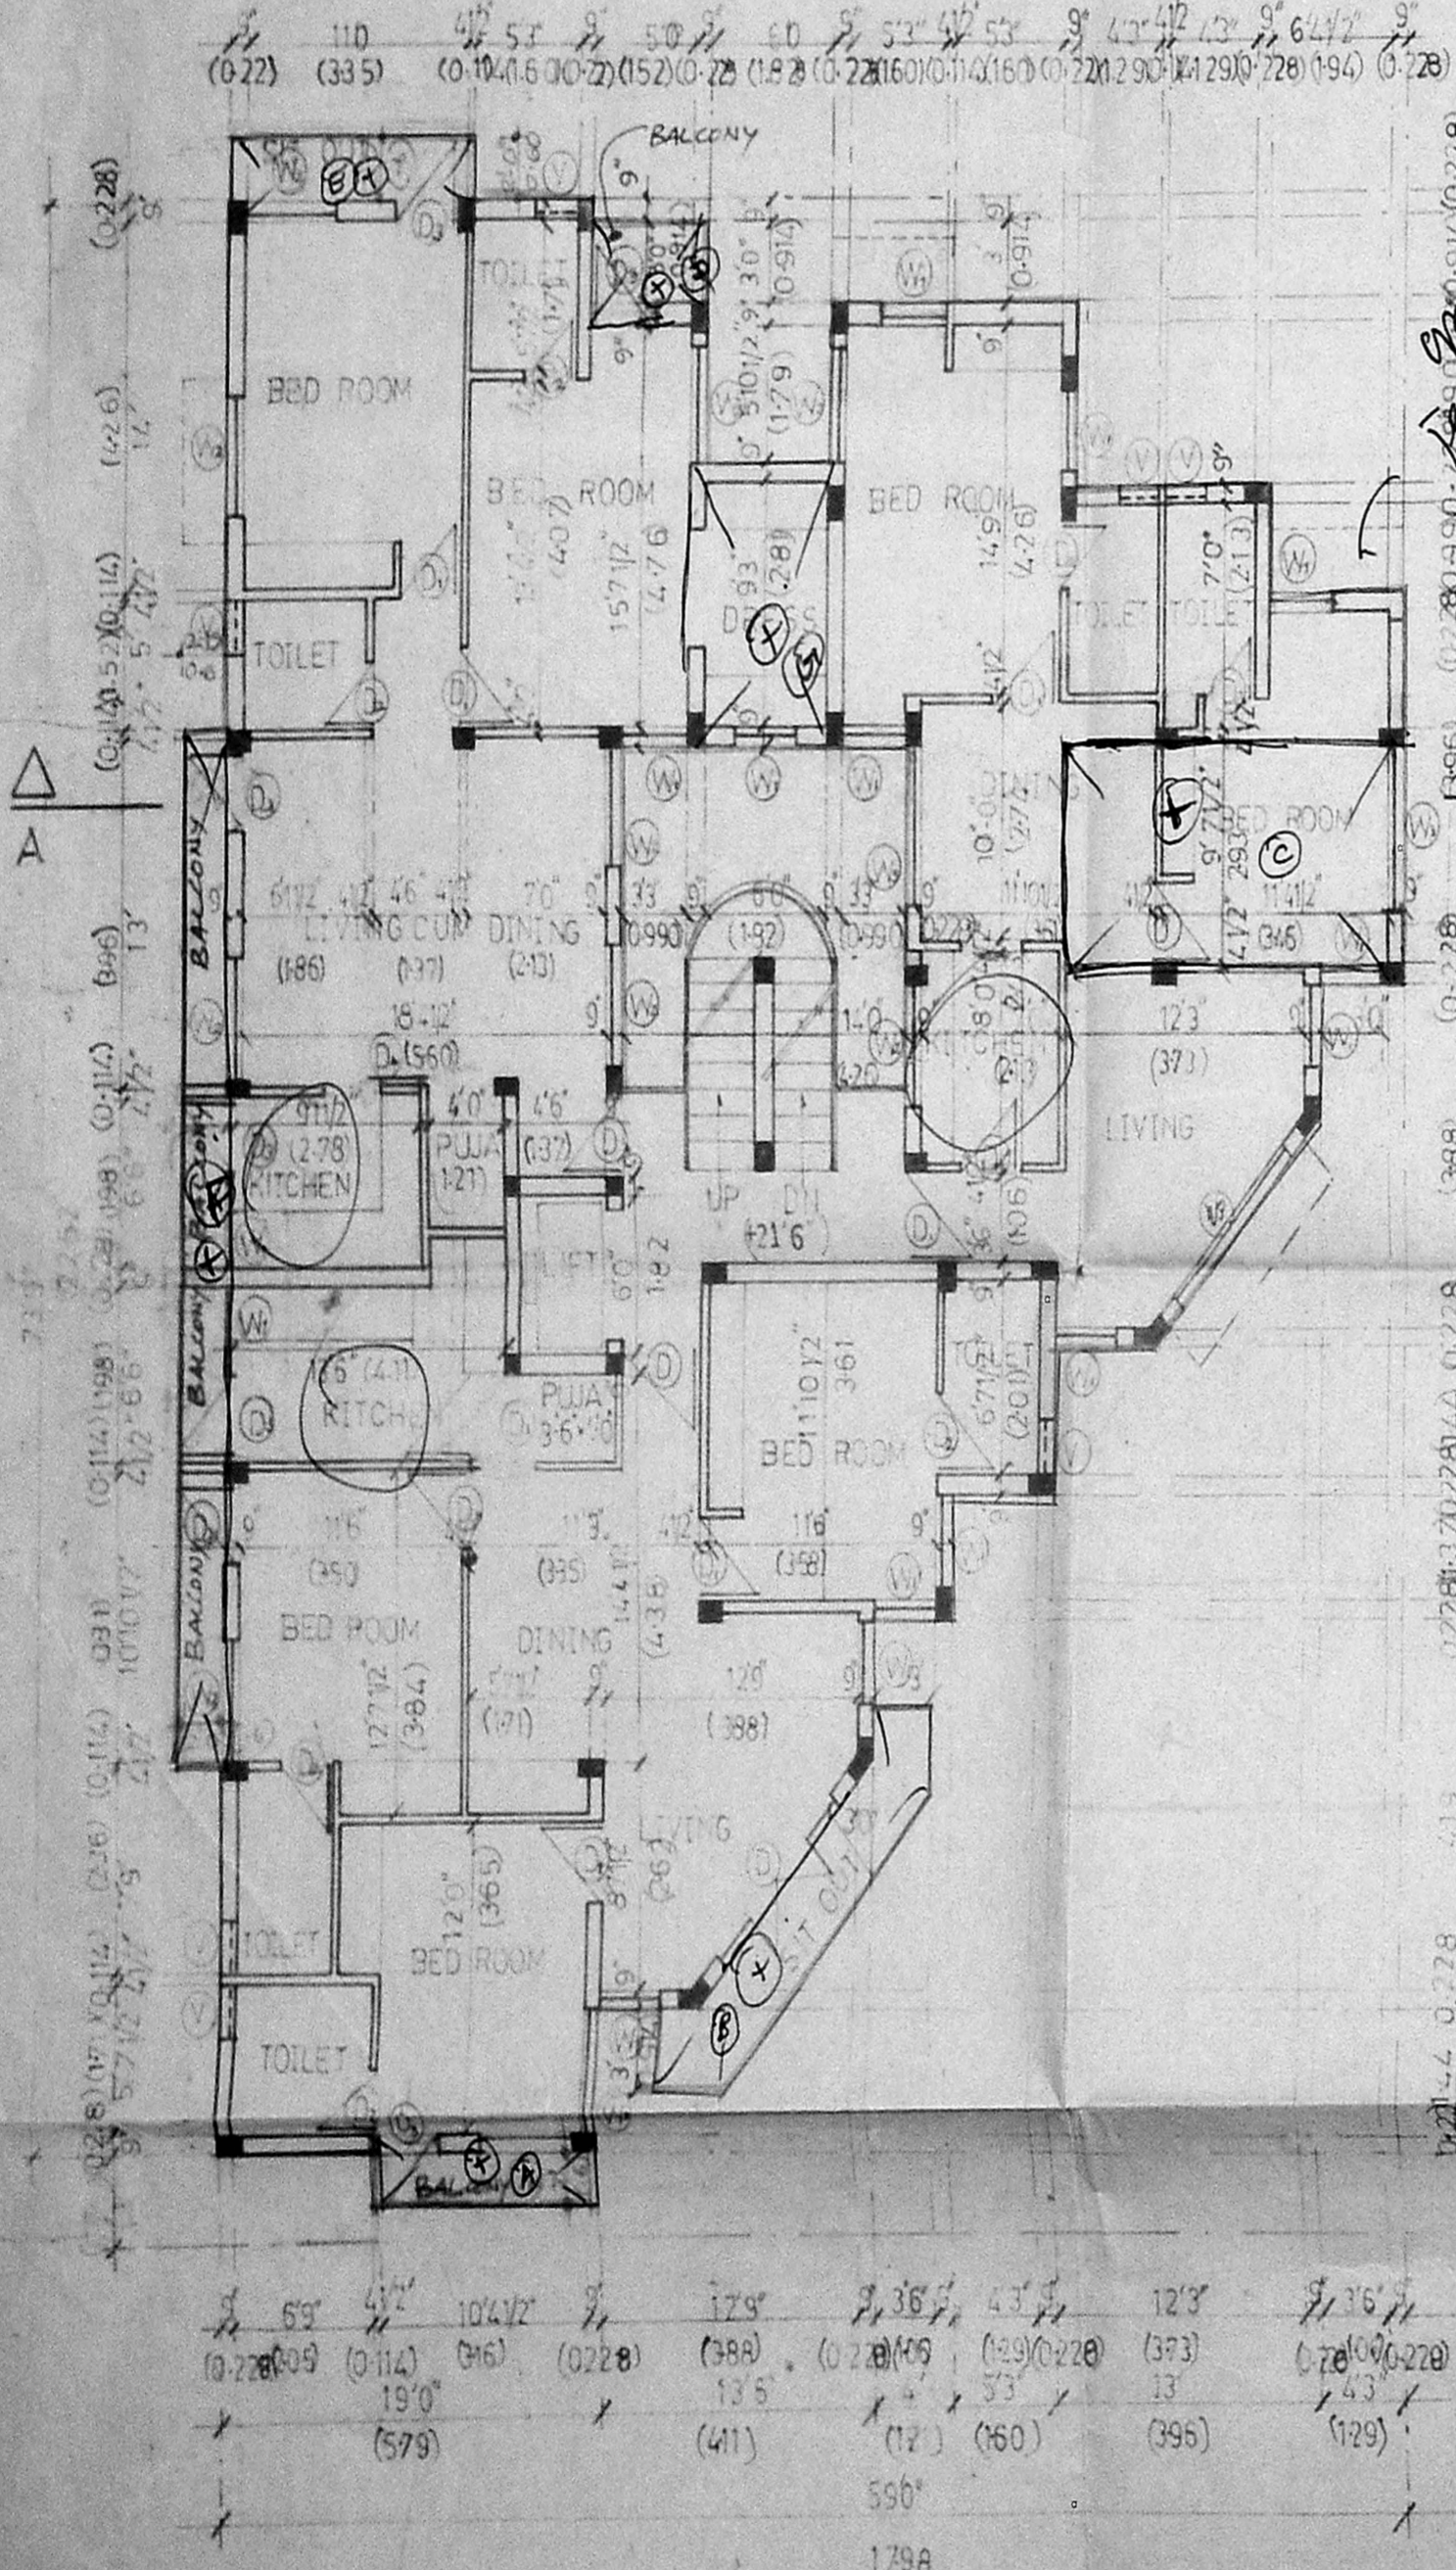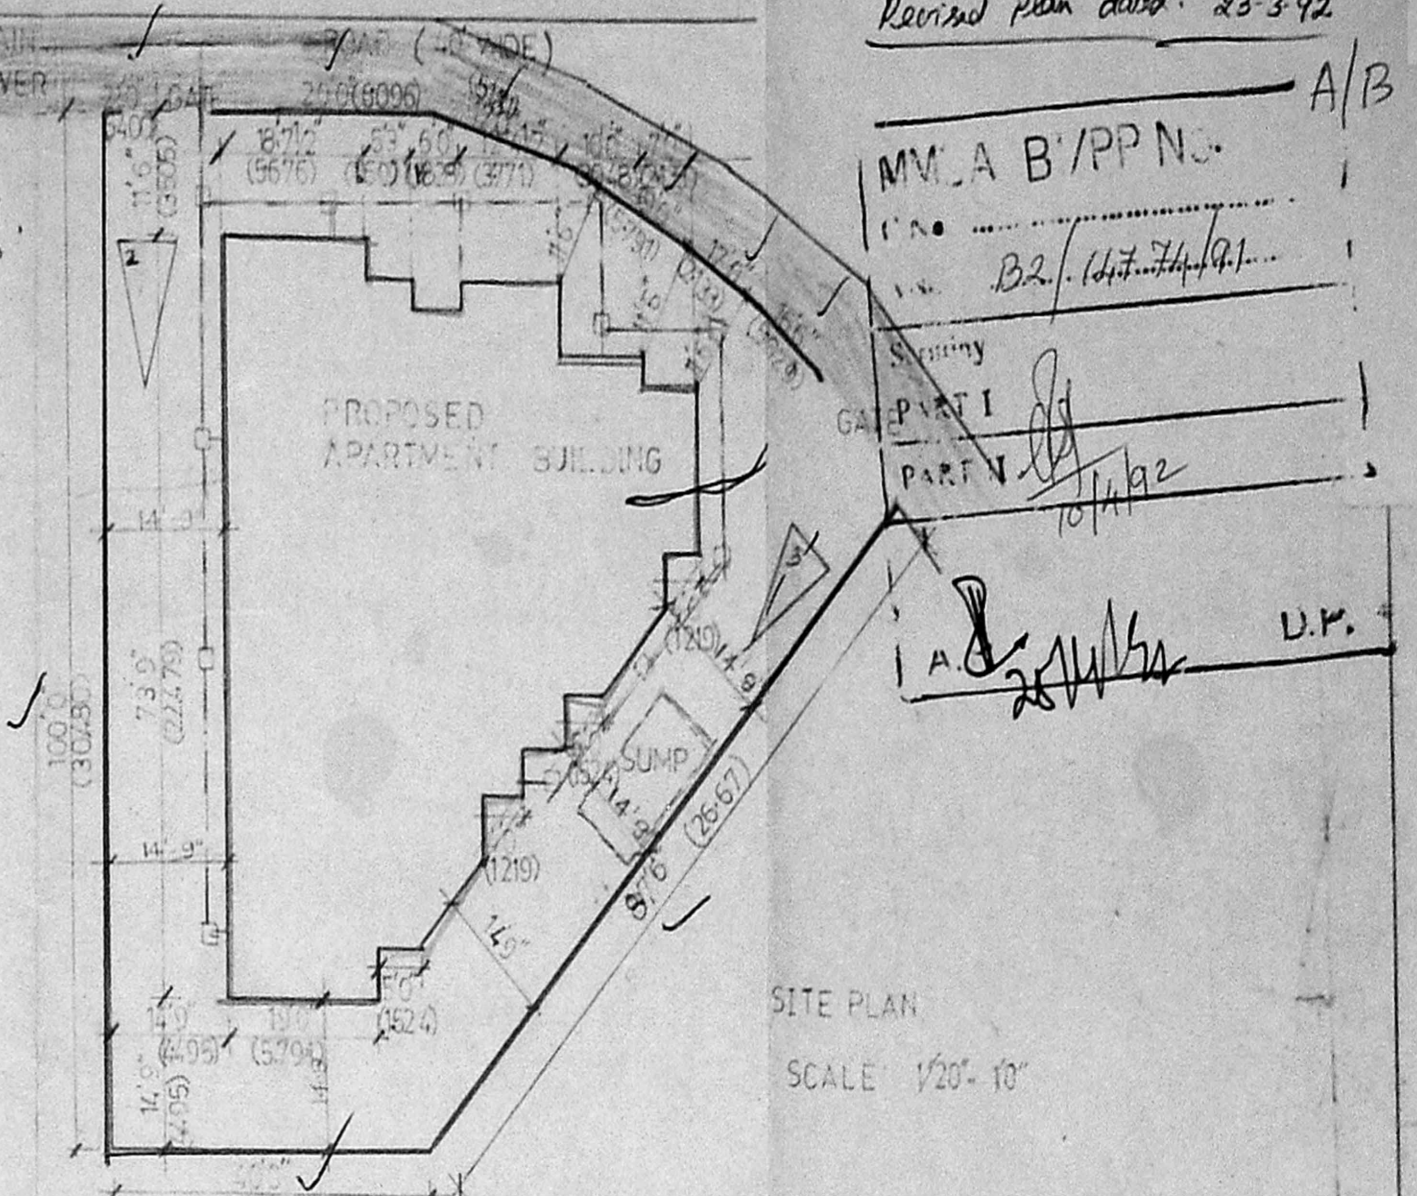

SECOND FLOOR PLAN SCALE 1/8"=1'0"

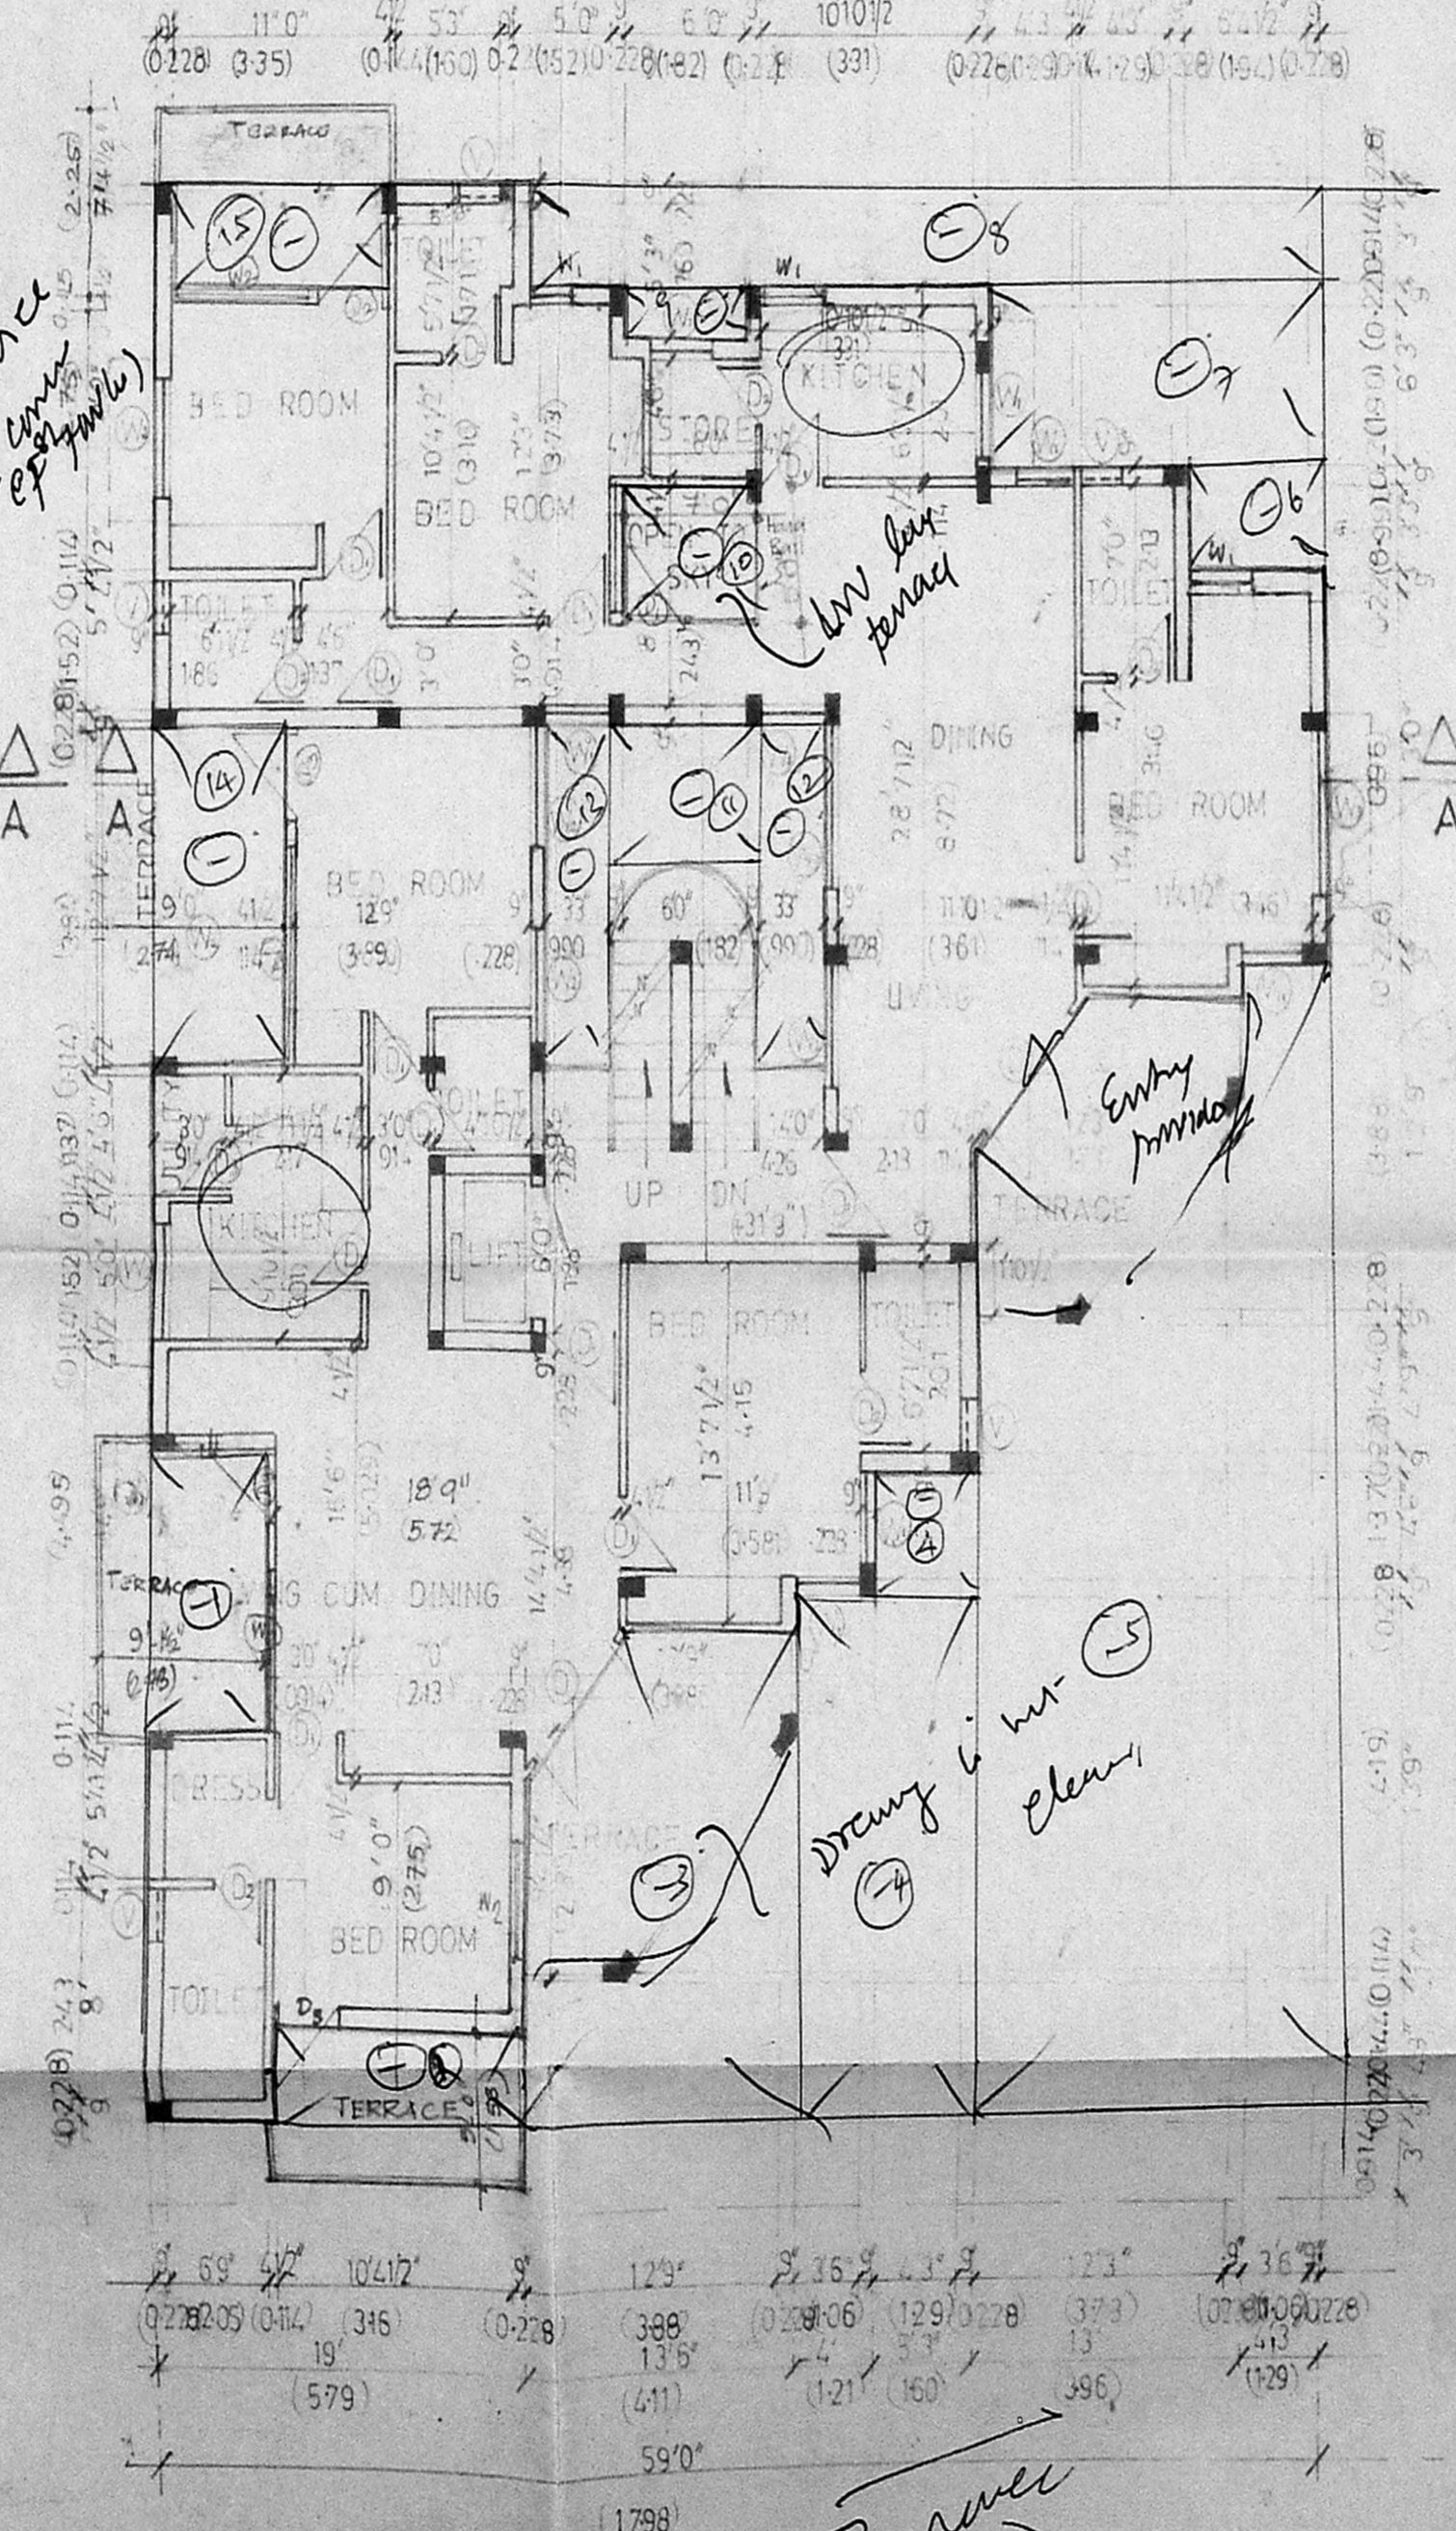

THIRD FLOOR PLAN

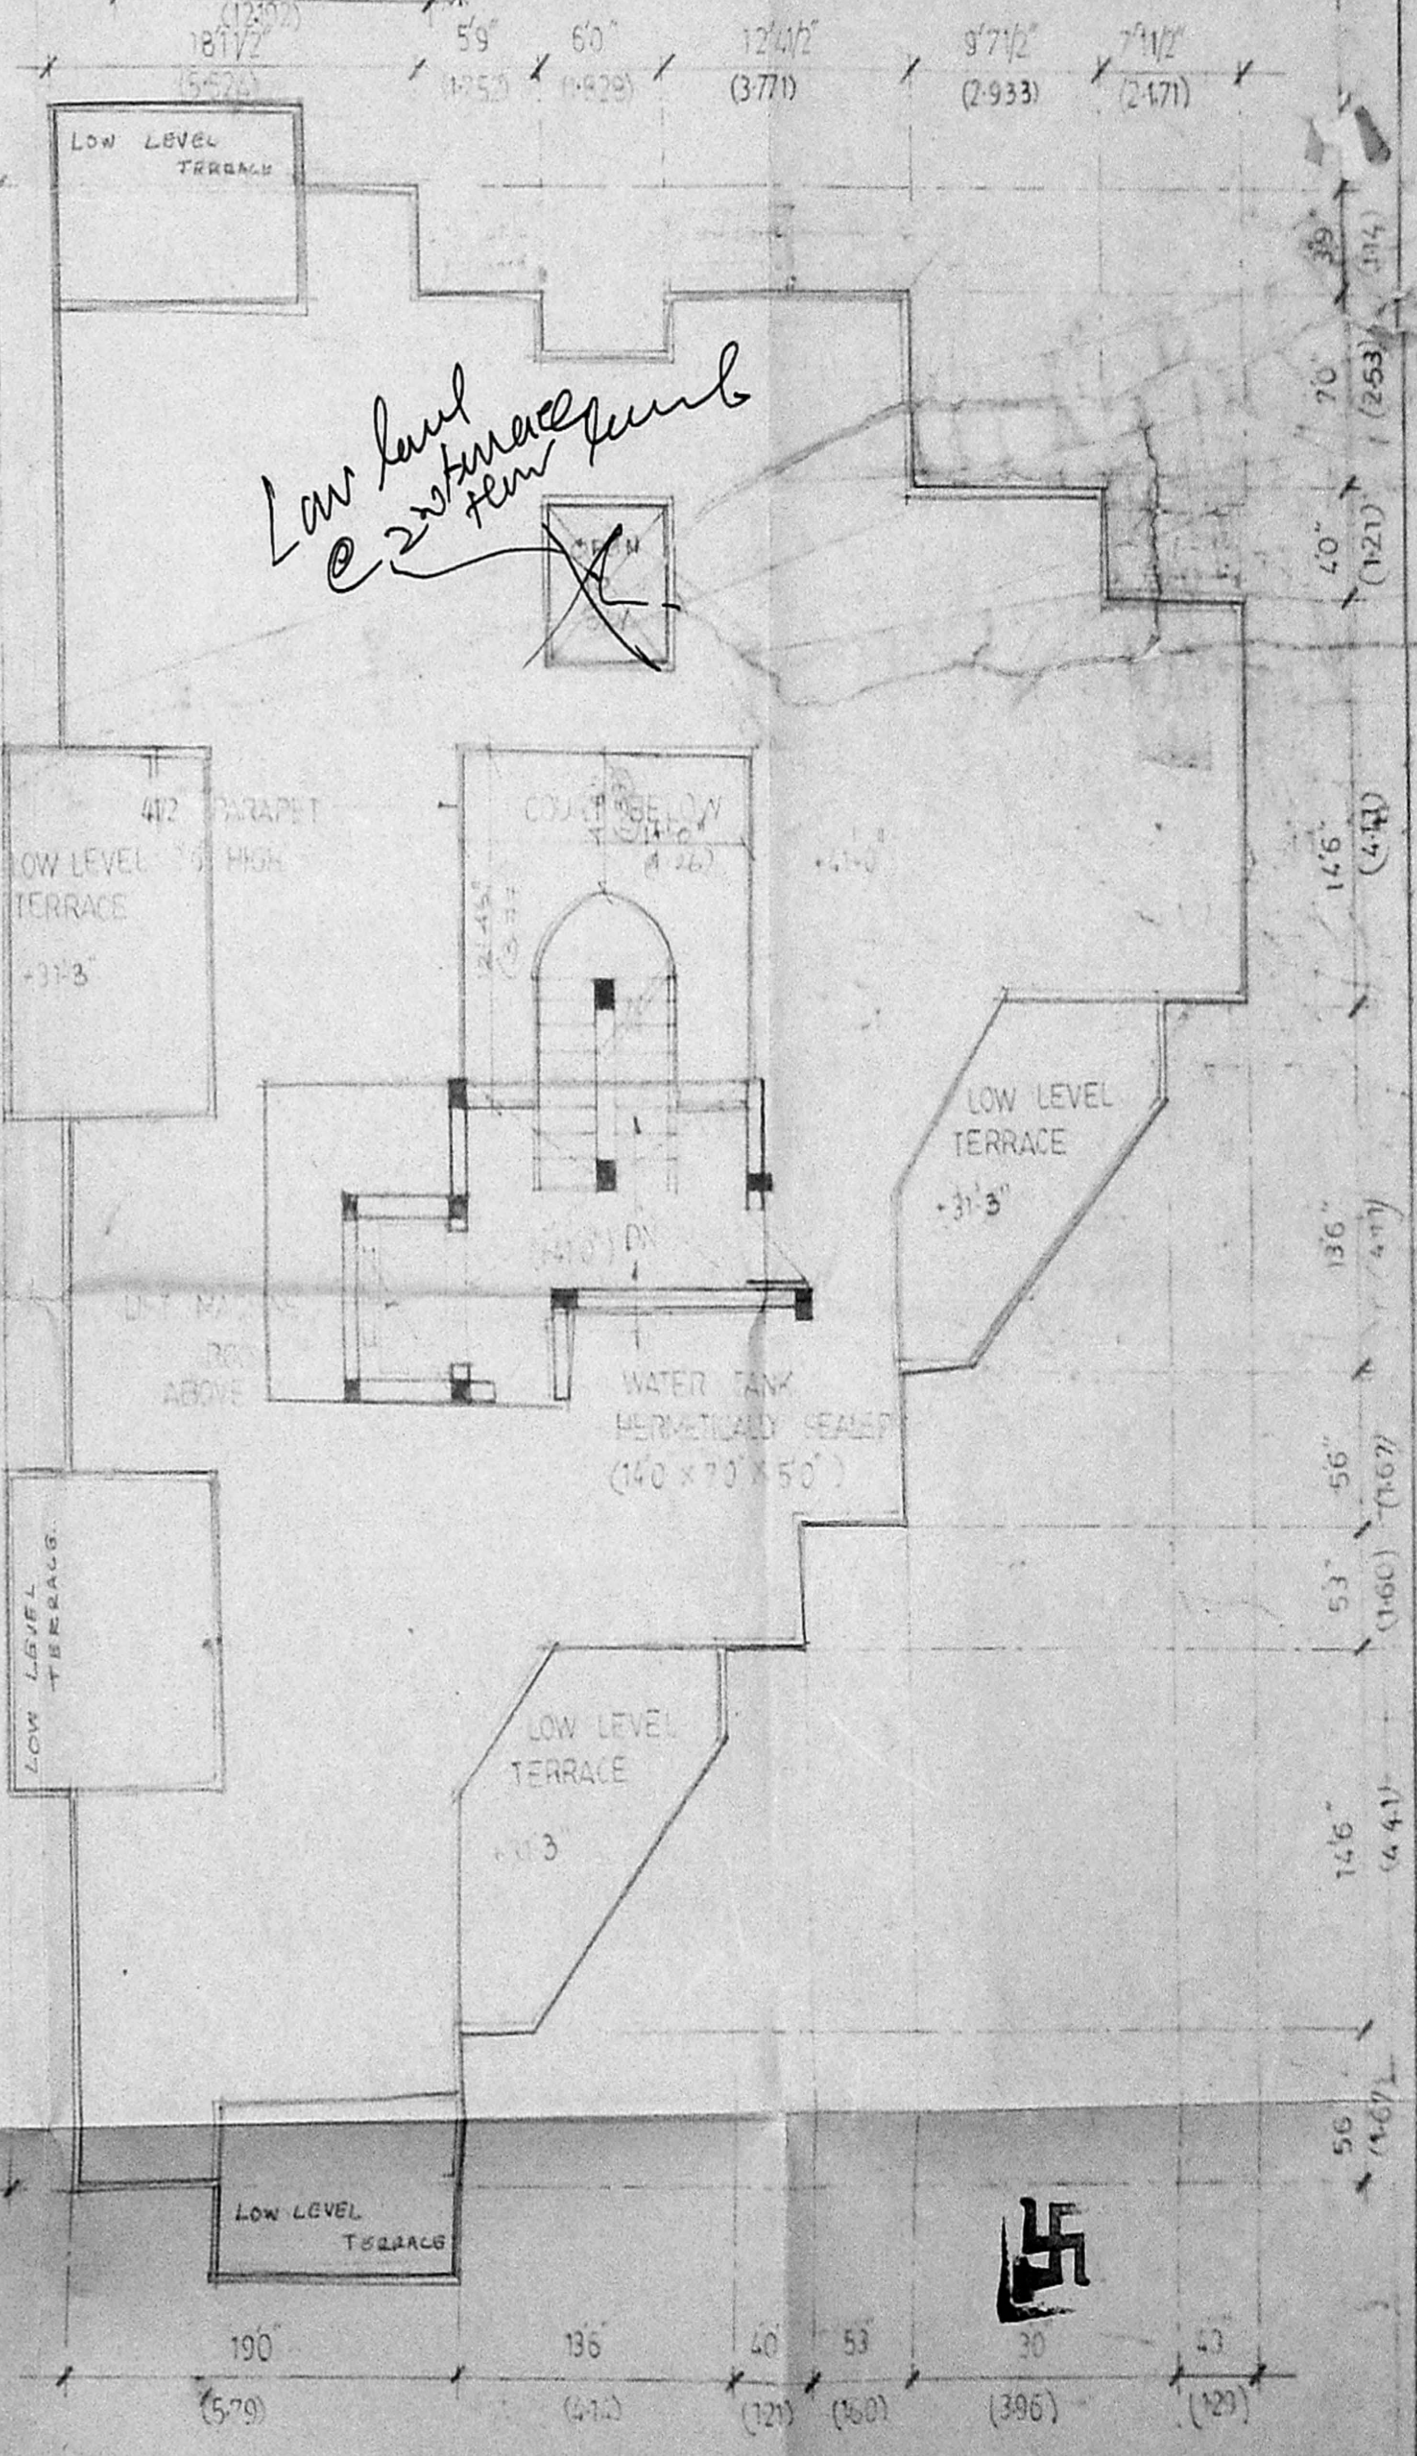

TERRACE PLAN

Renwick