




ELEVATION

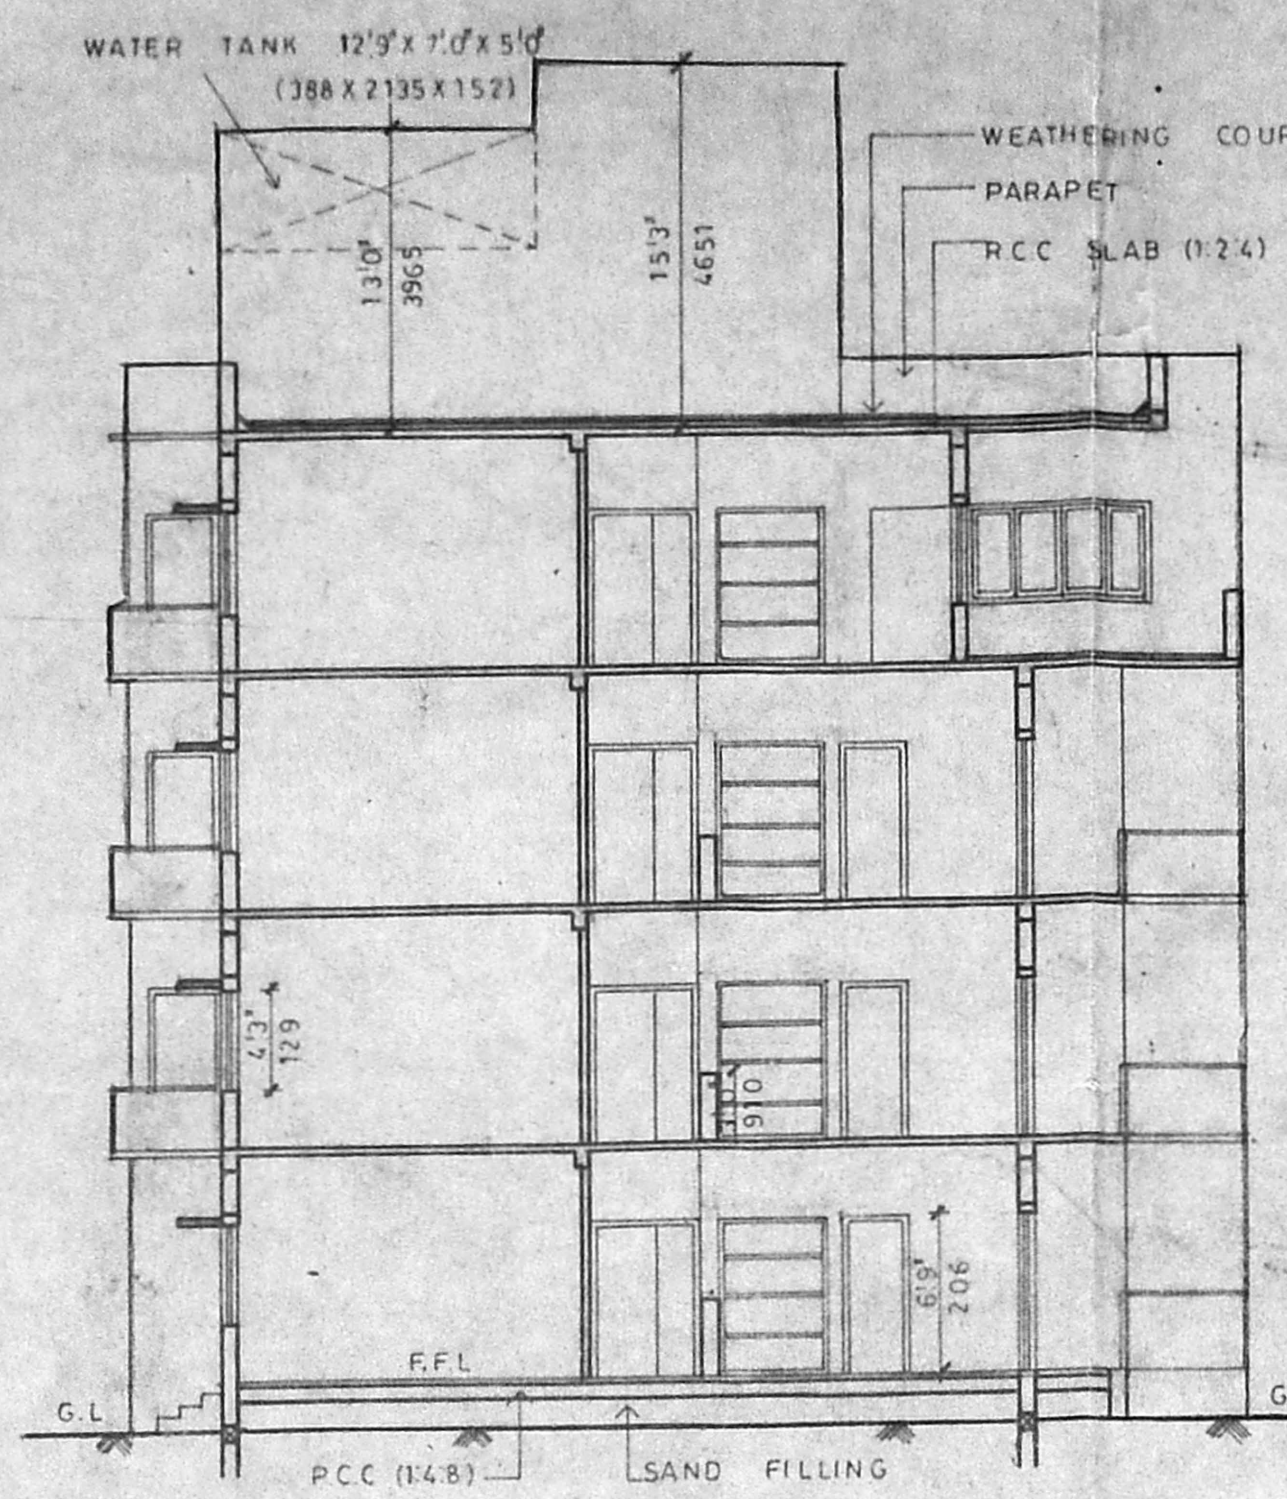


SECTION X-X

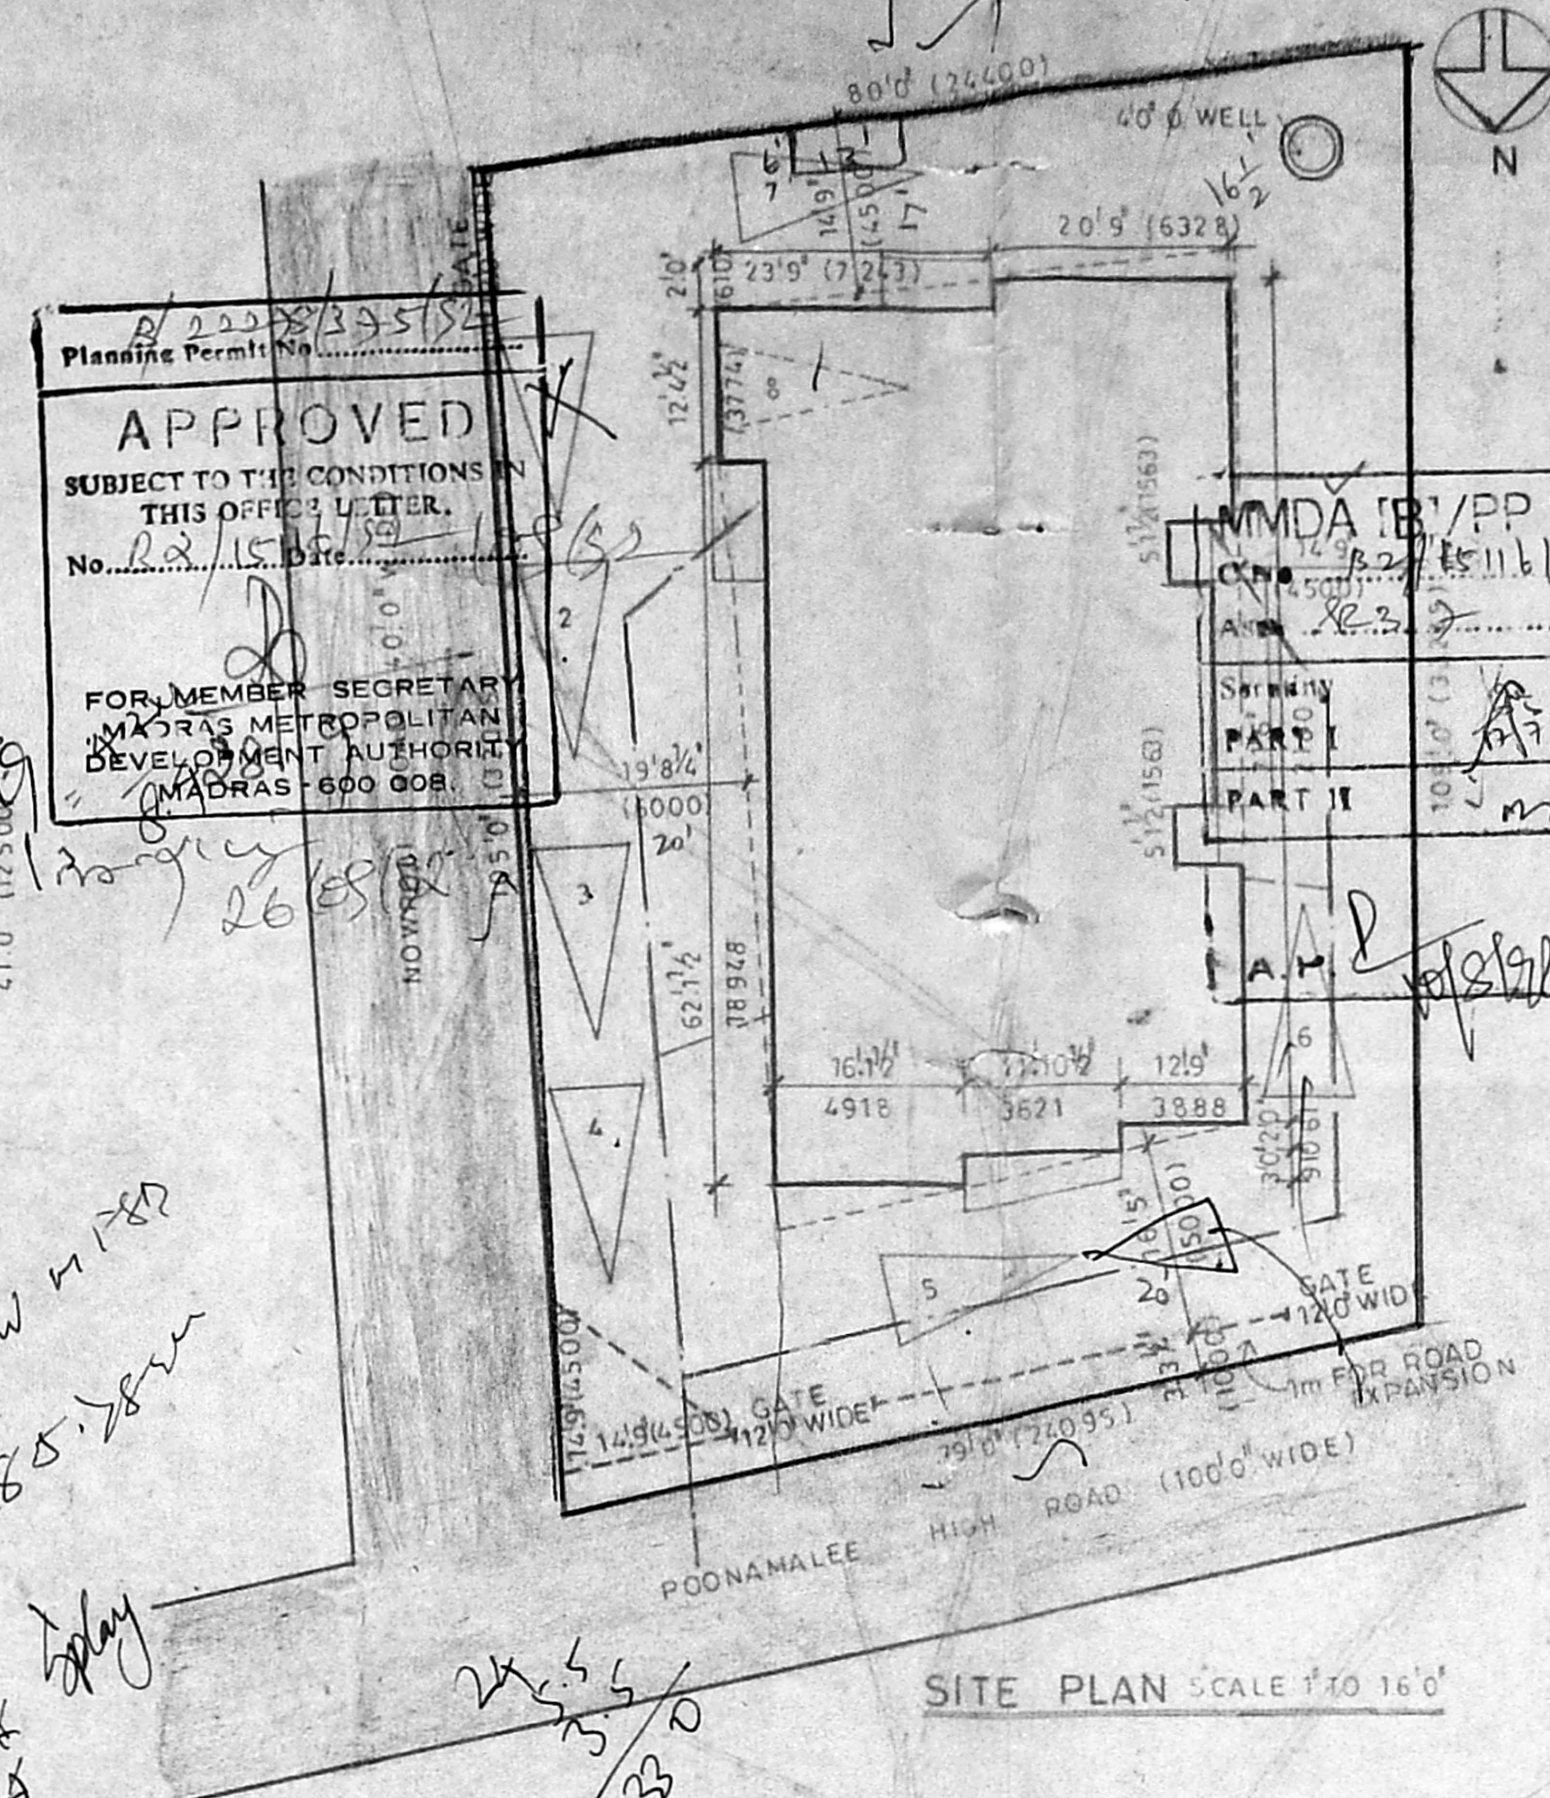


SITE PLAN SCALE 1:20 16'

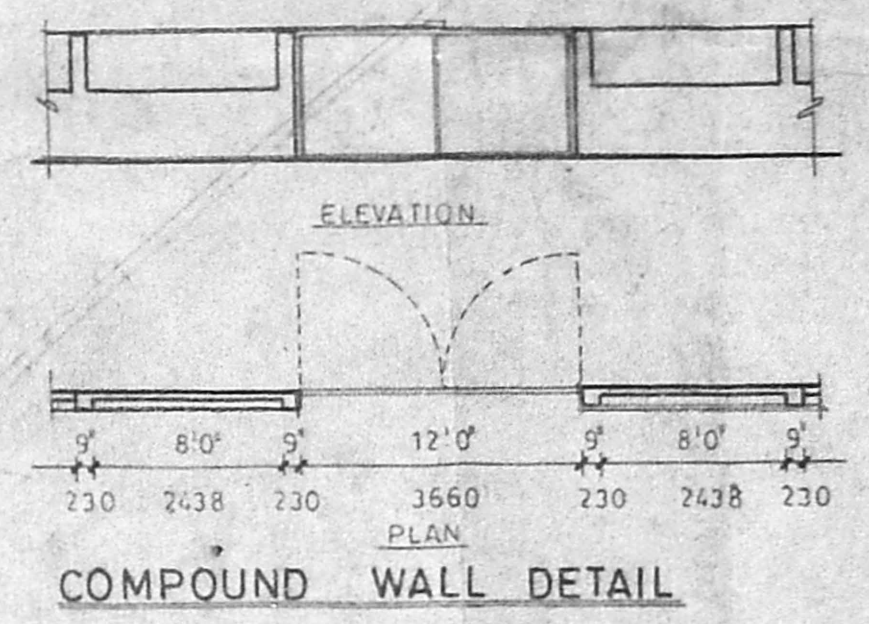

COMPOUND WALL DETAIL

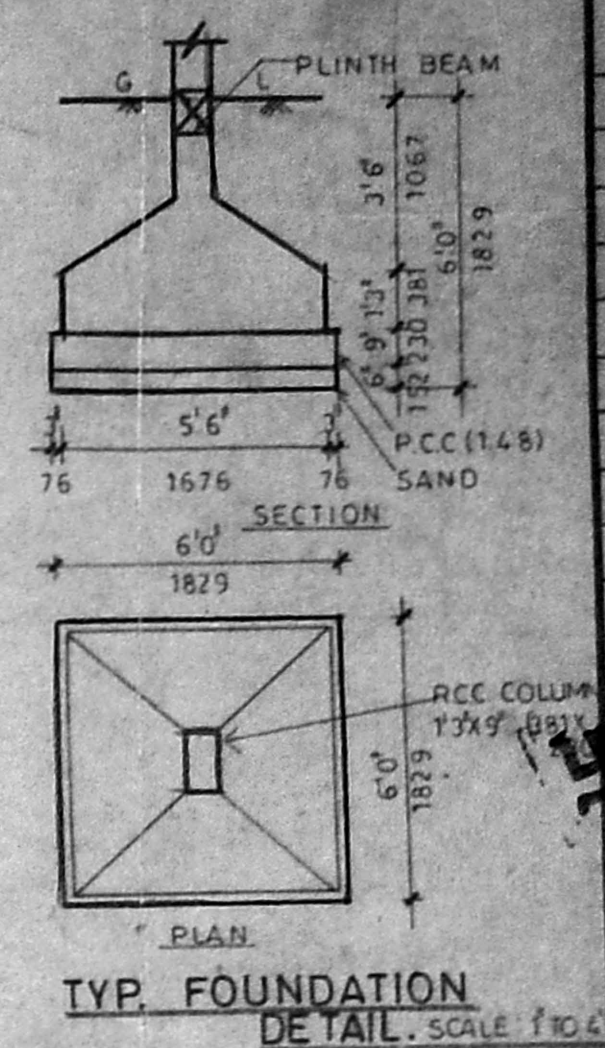

TYP. FOUNDATION DETAIL SCALE 1:10

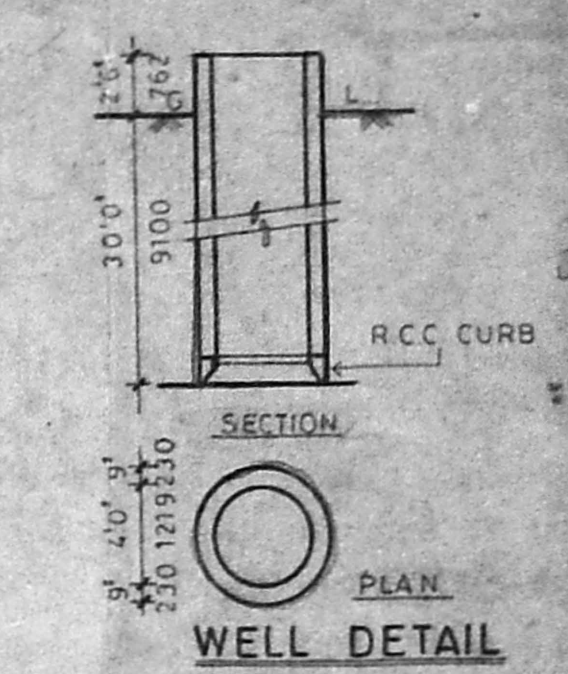

WELL DETAIL

SCHEDULE OF JOINERY

SIZE	DESCRIPTION	BREATH	HEIGHT
D	T.W. FLUSH DOOR	4'6"	6'6"
D1	"	3'0"	6'6"
D2	"	2'6"	6'6"
W	T.W. WINDOW	6'0"	4'3"
W1	"	7'3"	4'3"
W2	"	6'0"	4'3"
W3	"	5'0"	4'3"
W4	"	4'6"	4'3"
W5	"	5'6"	4'3"
FW	FRENCH WINDOW	6'0"	6'6"
FW1	"	5'3"	6'6"
FW2	"	4'0"	6'6"
V	VENTILATOR (GLAZED)	1'0"	2'0"

SPECIFICATIONS

FOUNDATION - RCC FOOTINGS TO BE LAID OVER A BED OF PCC 1:4:8 OVER A SAND CUSHION. BRICK WALL TO BE SUPPORTED BY PLINTH BEAM.

SUPER STRUCTURE - BRICK WORK IN CM 1:3. RCC - BEAMS, LINTELS, STAIRS, SUNSHADES, ETC. IN 1:2:4 MIX WITH SUITABLE REINFORCEMENT.

FINISHES - MOSAIC TILE FLOORING. WALLS ARE PLASTERED WITH 1:4 MIX AND PAINTED.

JOINERY - BEST INDIAN TEAK WOOD AND GOOD QUALITY ALUMINIUM EXTRUSION.

AREA STATEMENT

FLOOR	AREA (S.M)	AREA (S.F)
SITE AREA	8400.511	780.47
GROUND FLOOR	2975.2551	276.00
FIRST FLOOR	3195.2551	298.84
SECOND FLOOR	2335.2551	219.84
THIRD FLOOR	1240.2551	115.47
TOTAL	12422.8265	1160.00

F.S.I = 12422.8265 / 8400.511 = 1.48

REFERENCE

PROPOSED ROAD

BOUNDARY

SEWAGE

SIGNATURE OF OWNER
Gita Krishna


SIGNATURE OF LICENSED SURVEYOR
[Signature]

TITLE
CORPORATION DRAWING


PROJECT
PROPOSED APARTMENT BUILDING AT R.S. NO. 376/3, NO. 11/1, POONAMALLEE HIGH ROAD, KILPAUK MADRAS FOR CHAITANYA BUILDERS.

editice
ARCHITECTURE & INTERIORS.
12, FOURTH MAIN ROAD, KOTTUR GARDENS, KOTTURPURAM, MADRAS-600 085


JOB NO: 193	DRG NO: C01
SCALE: 1" TO 8'0"	Revisions
DATE: MAY '91	

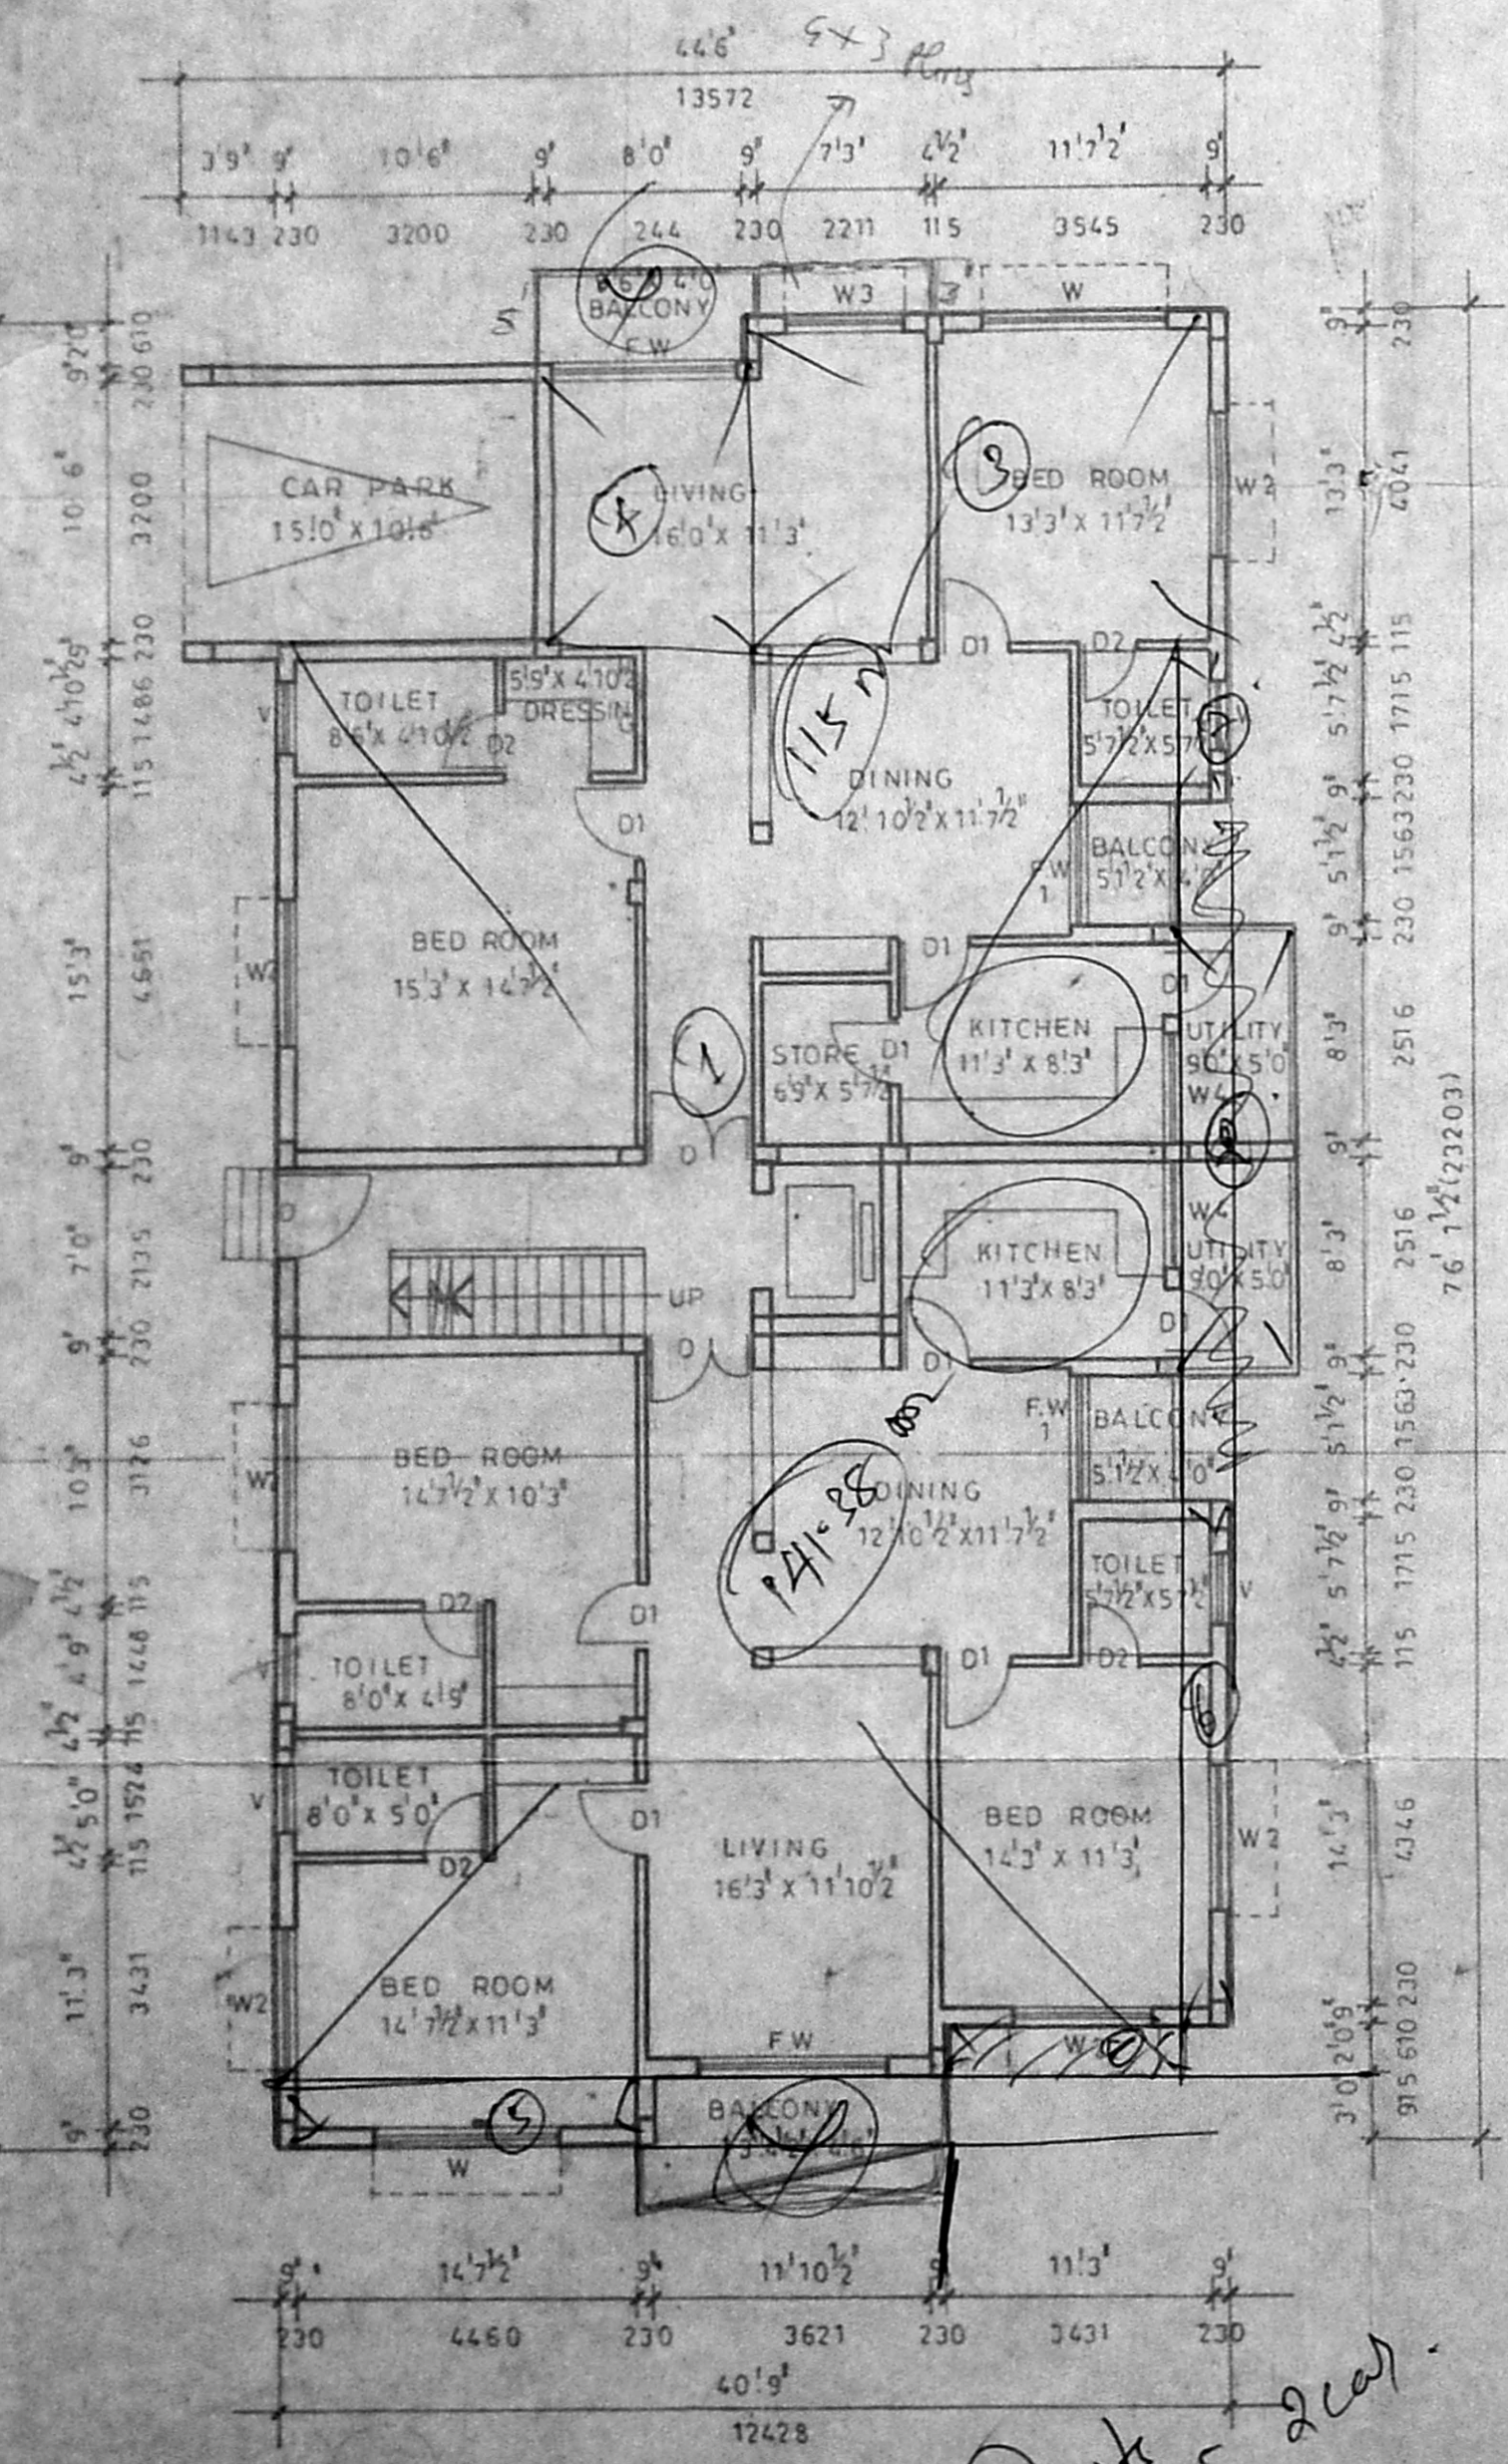


GROUND FLOOR PLAN

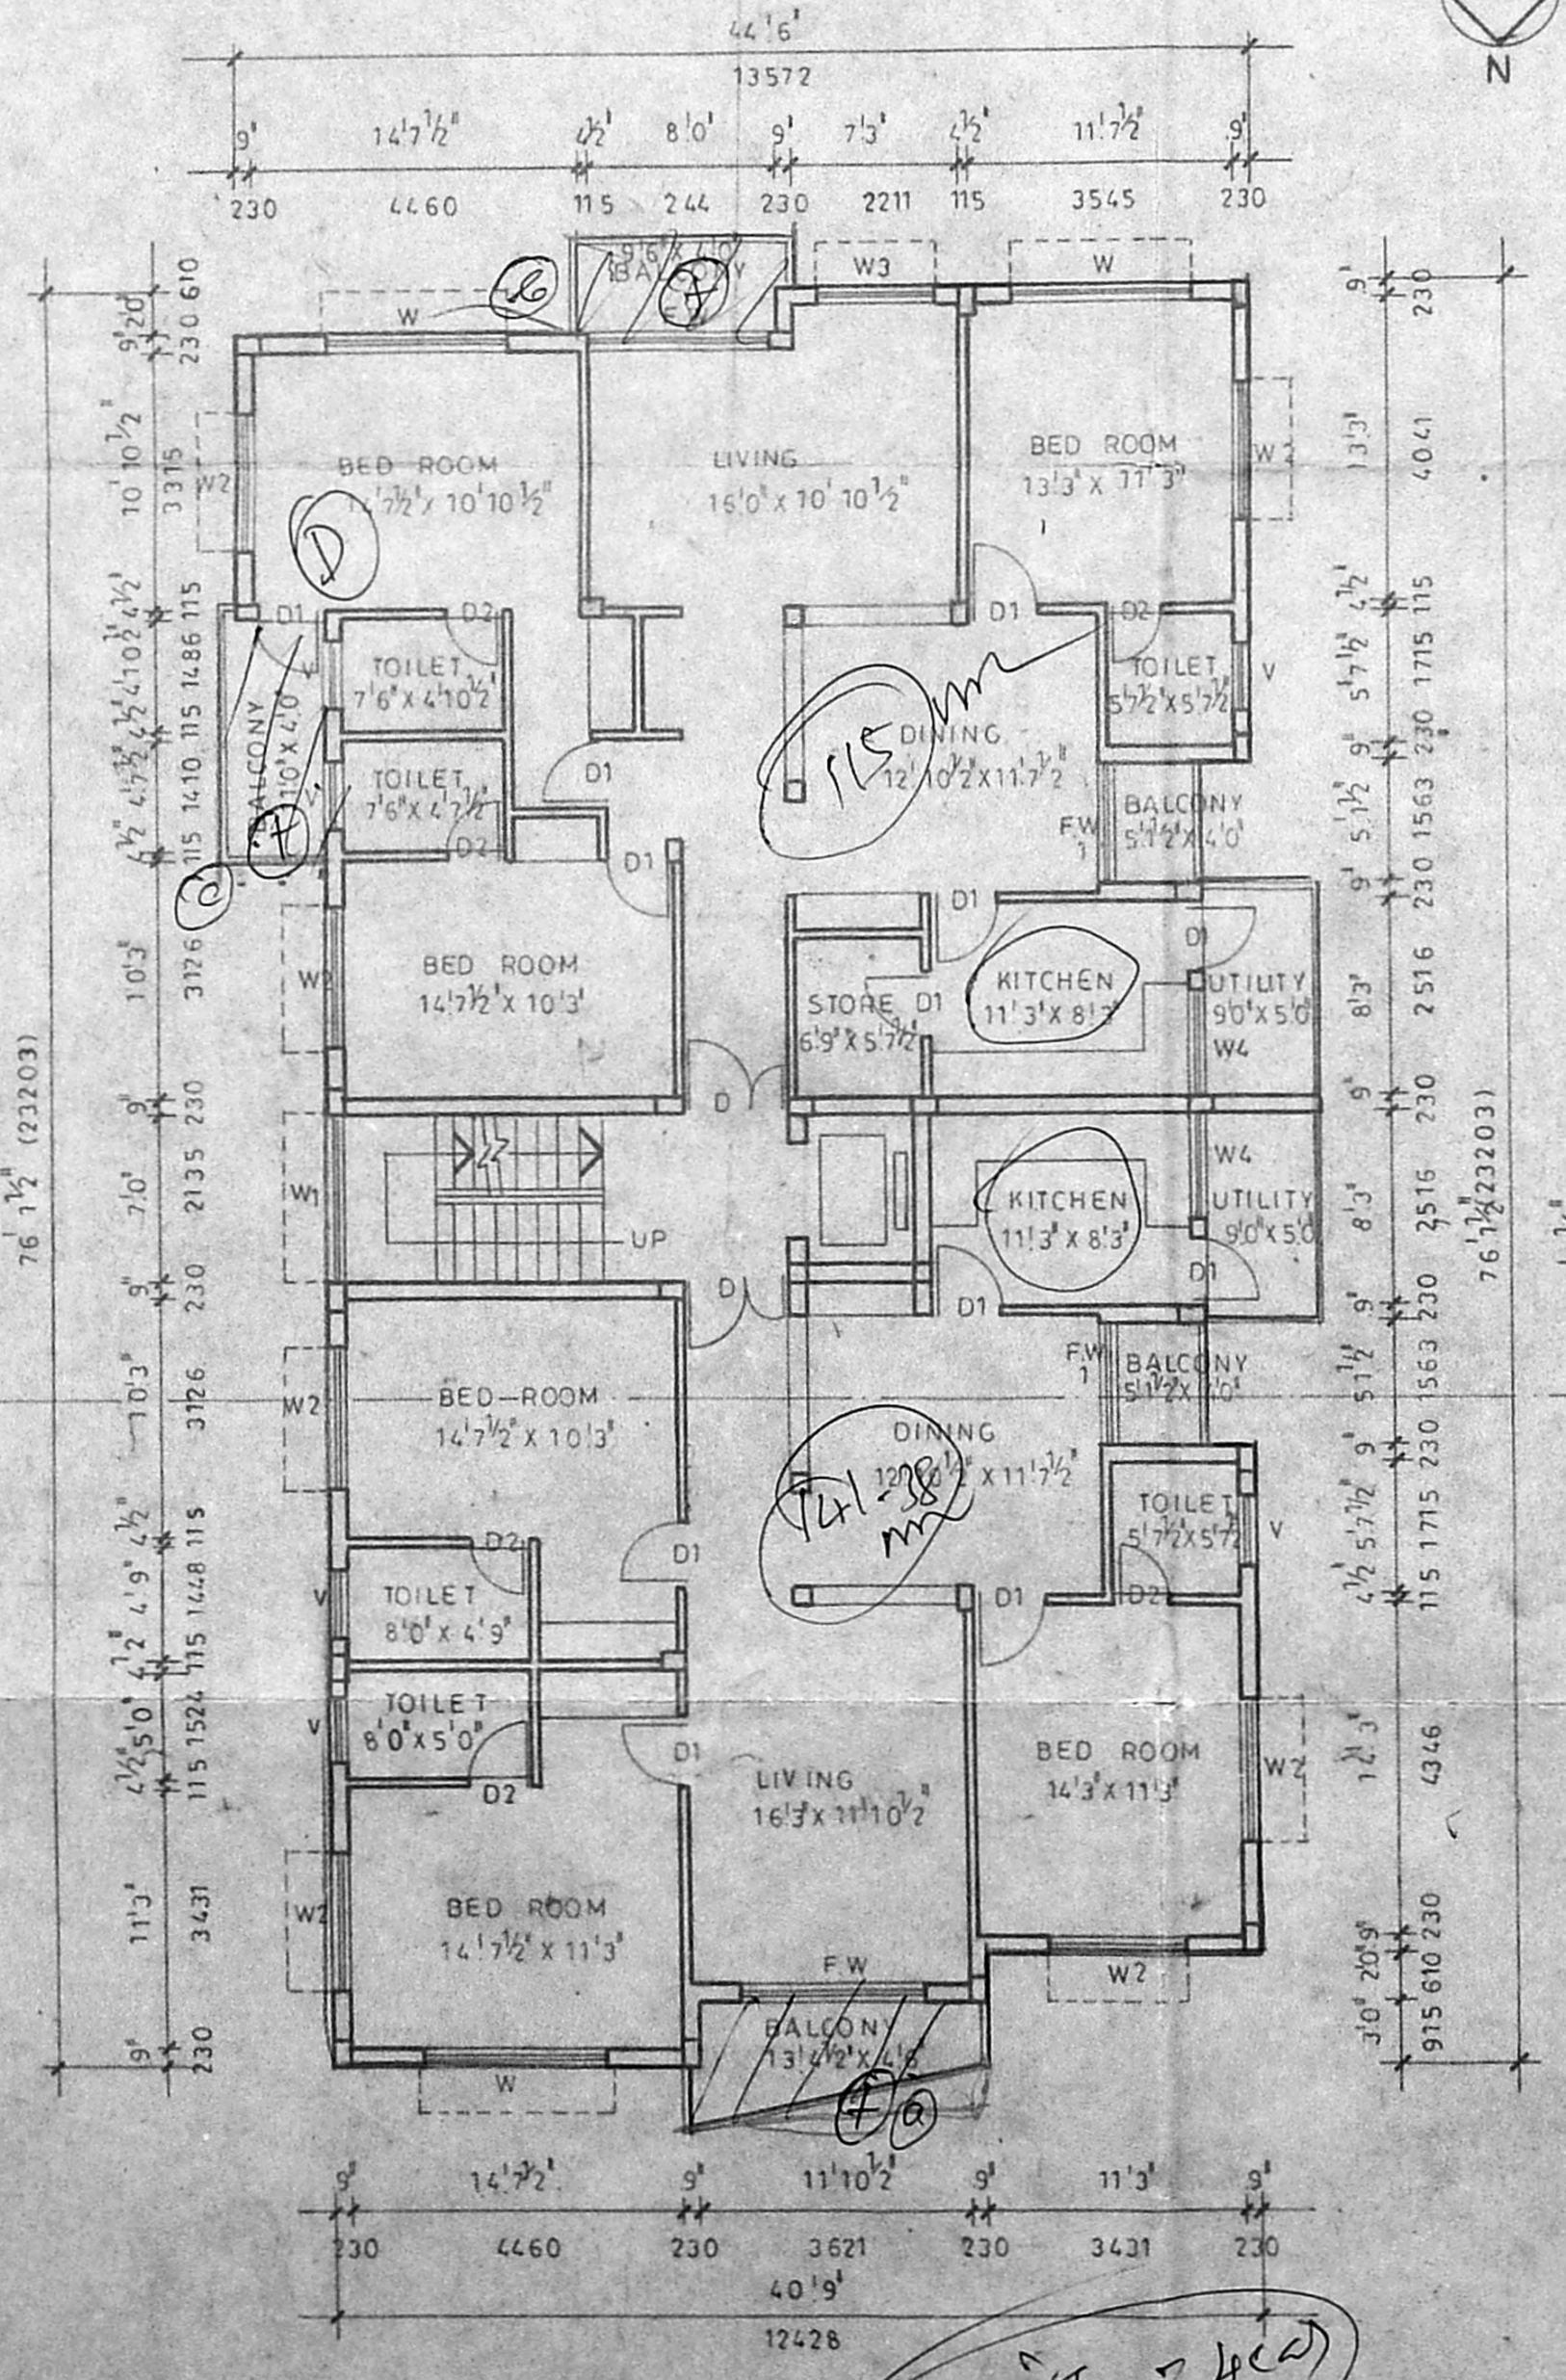

TYPICAL FLOOR PLAN

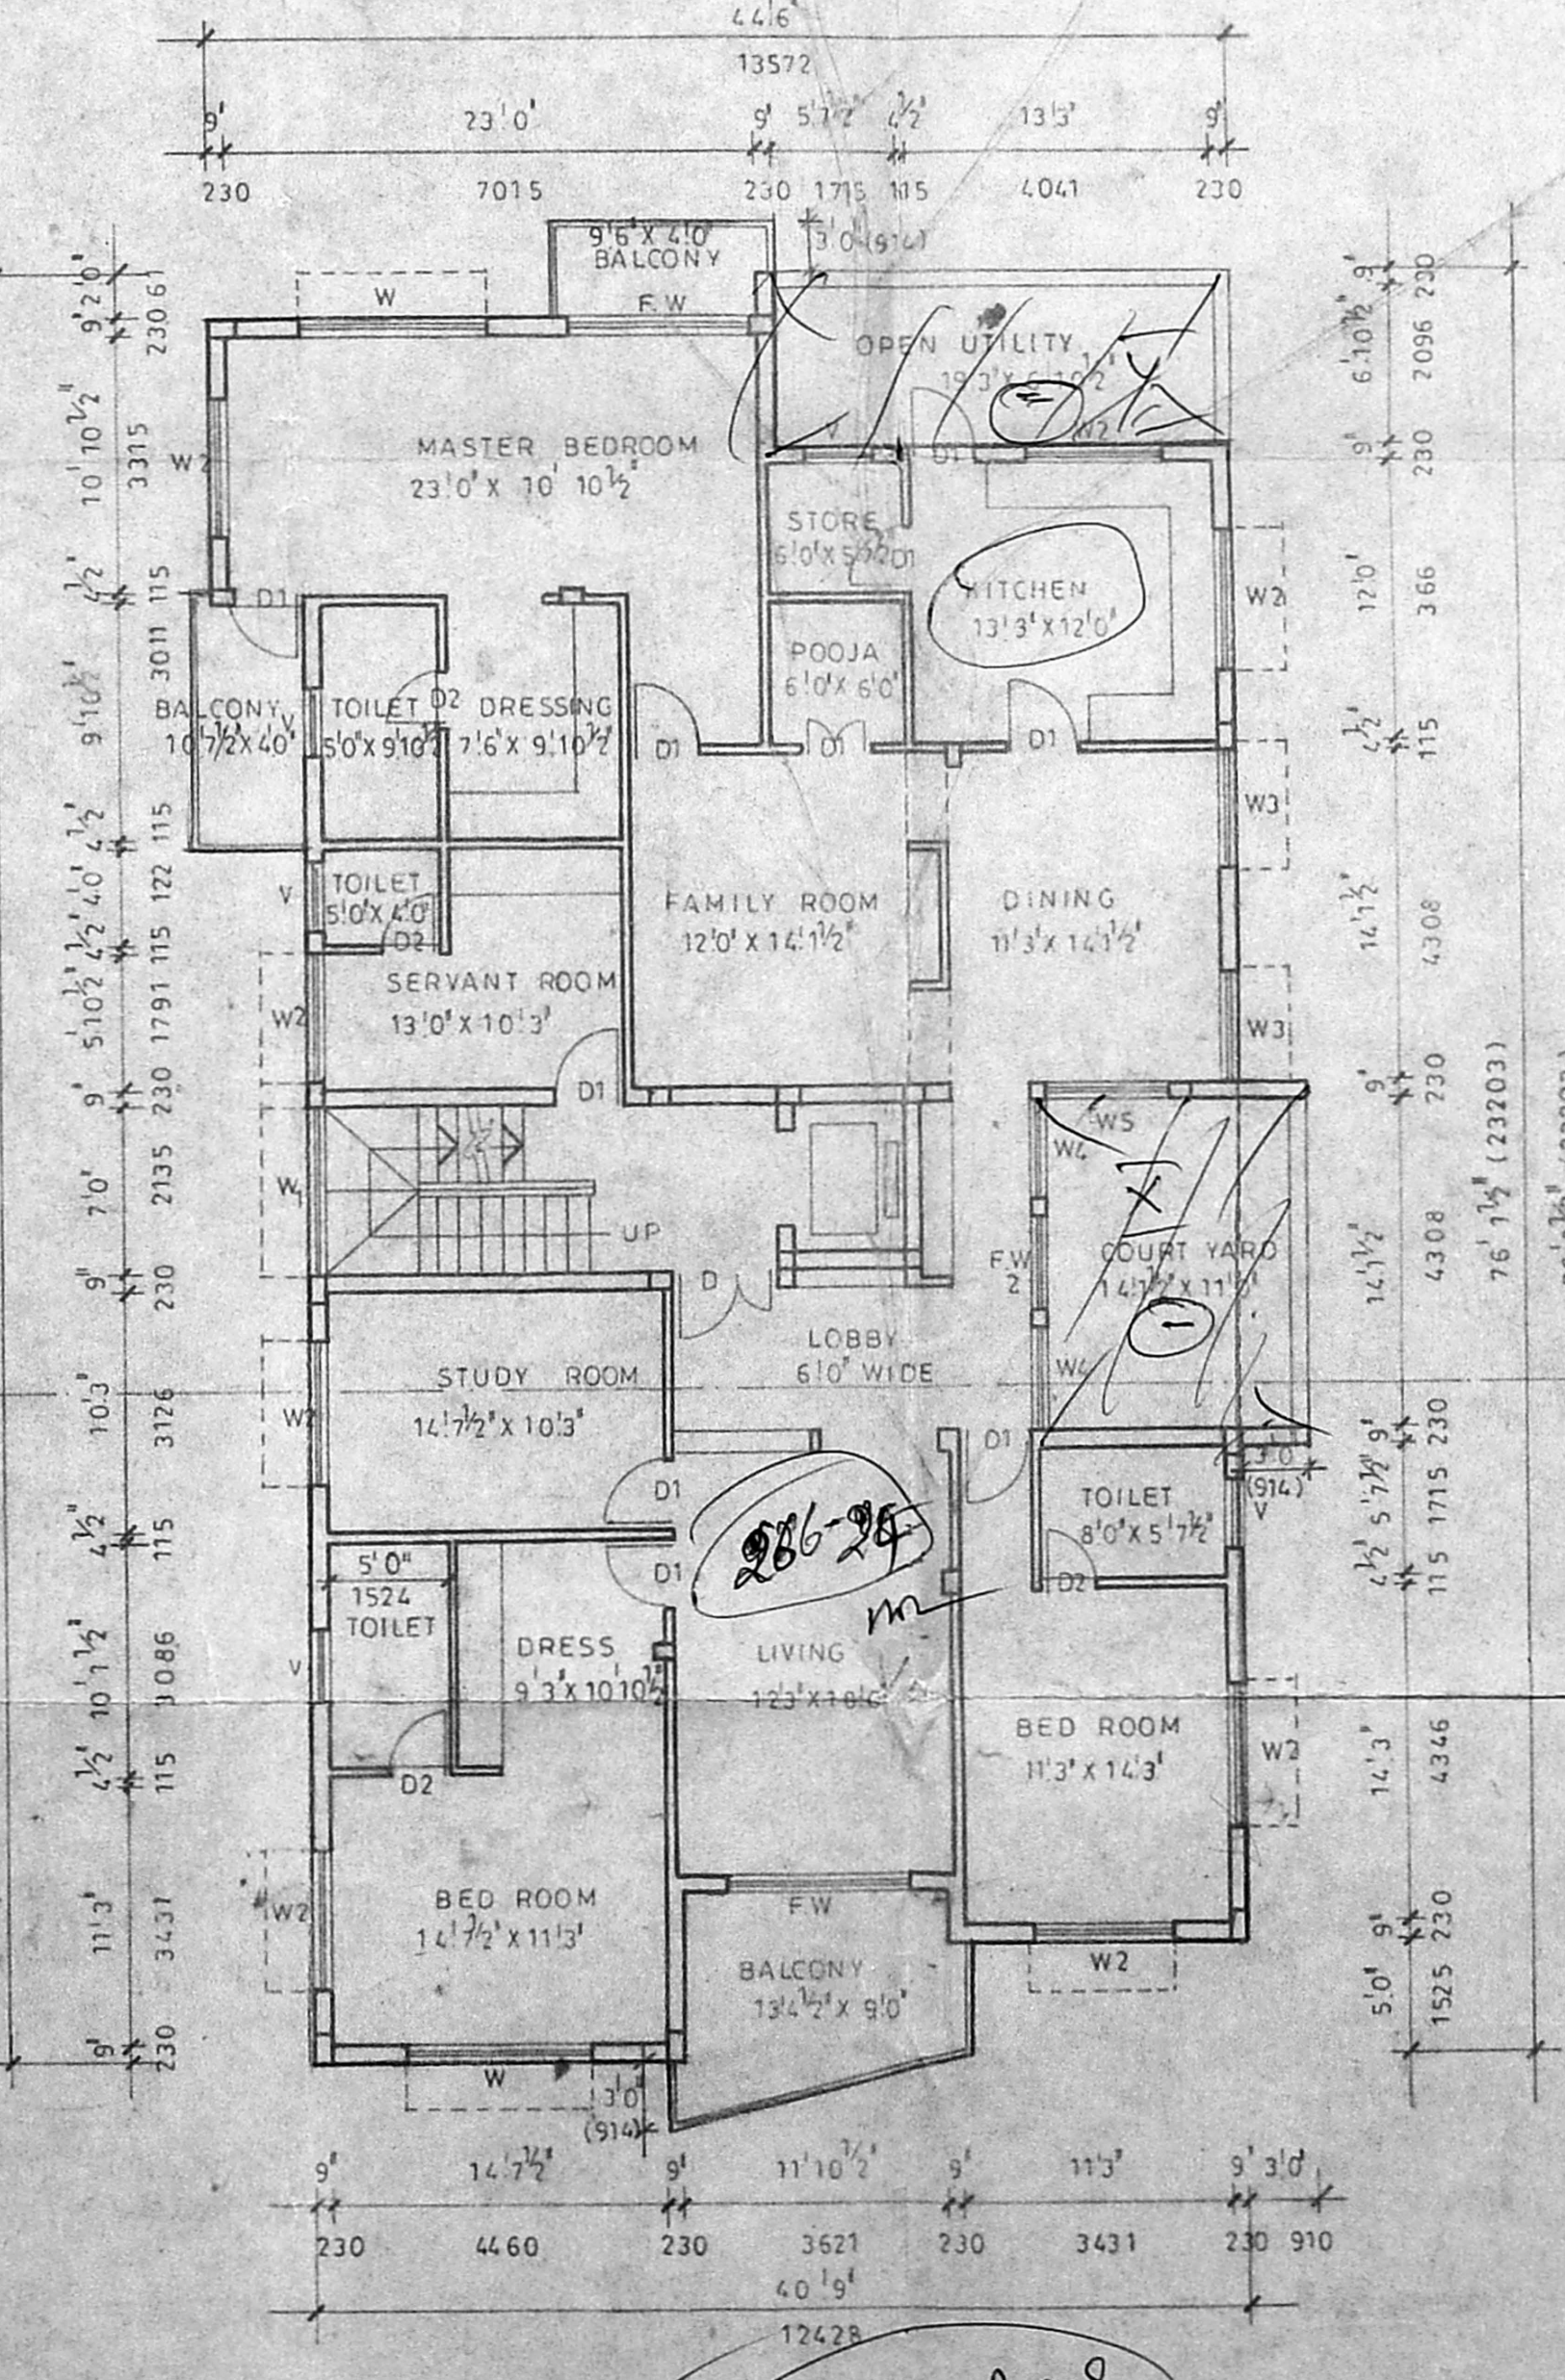

THIRD FLOOR PLAN

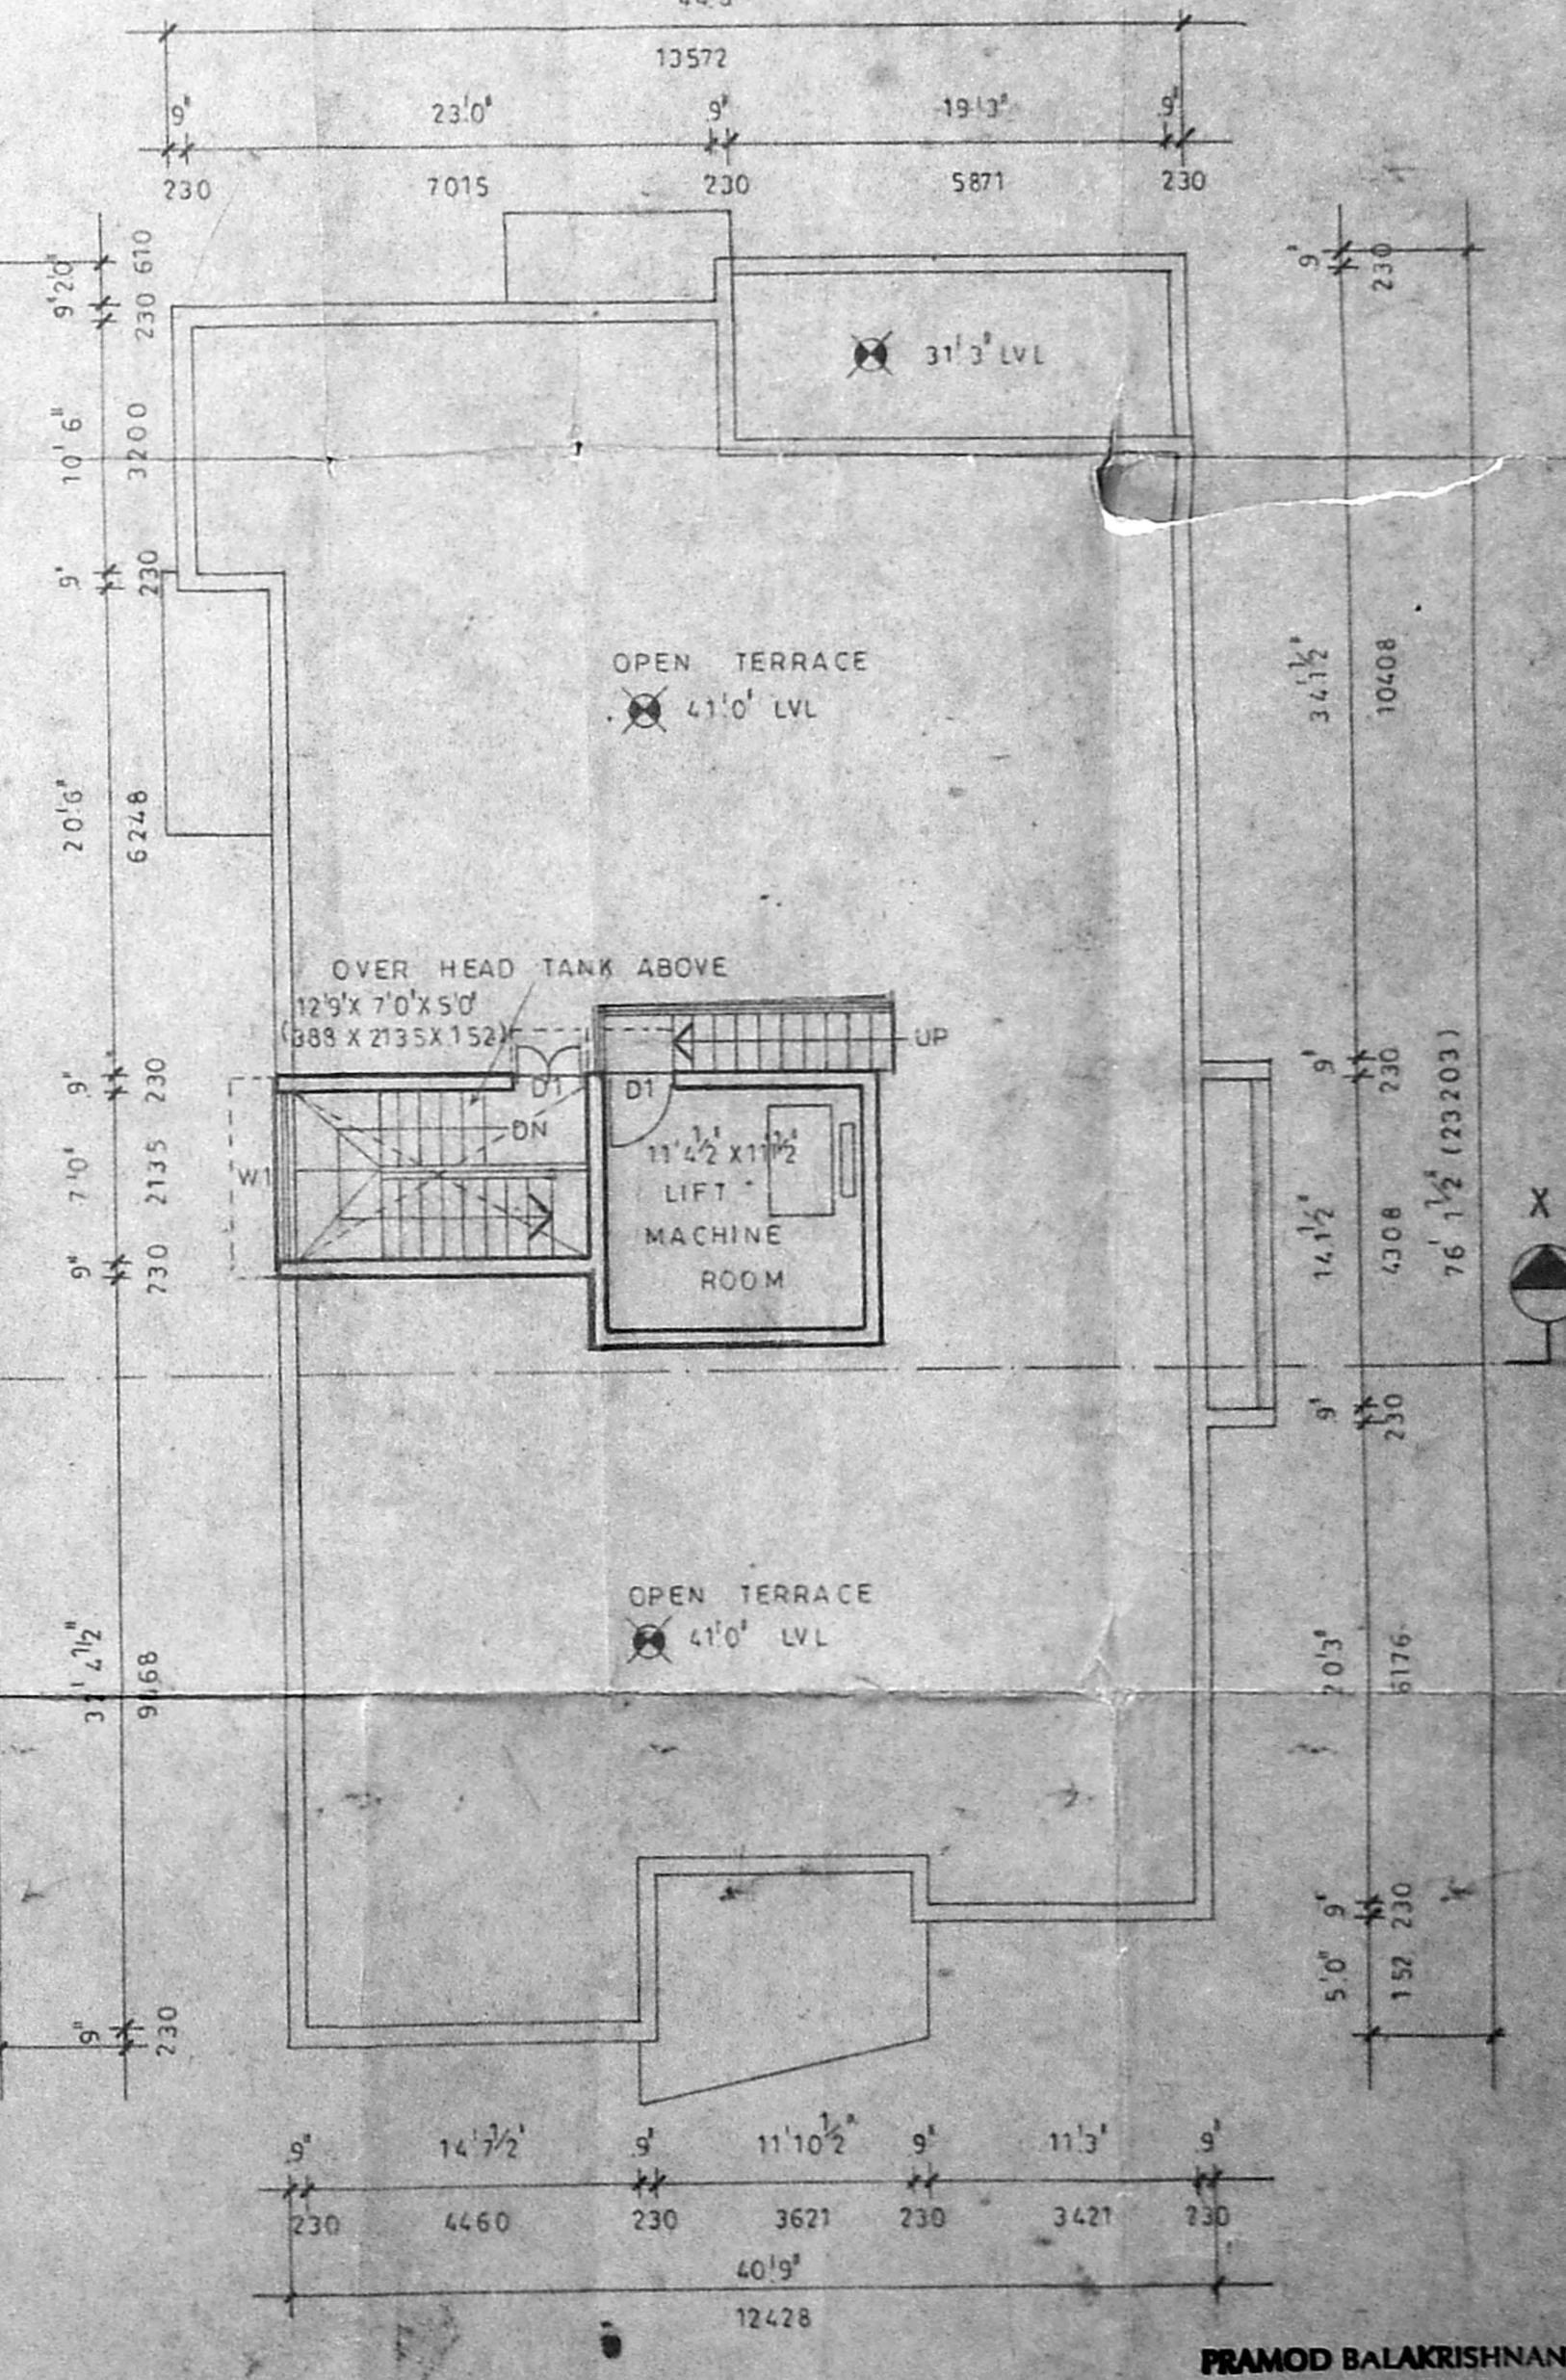

TERRACE PLAN

2 units = 2 car

4 units = 2 car

1 unit = 2 car

Totally = 7 units + 8 car

PRAMOD BALAKRISHNAN
R.A. No. 112, CLASS 12, FOURTH MAIN ROAD, KOTTURPURAM, MADRAS-600 085