



ROAD SIDE ELEVATION

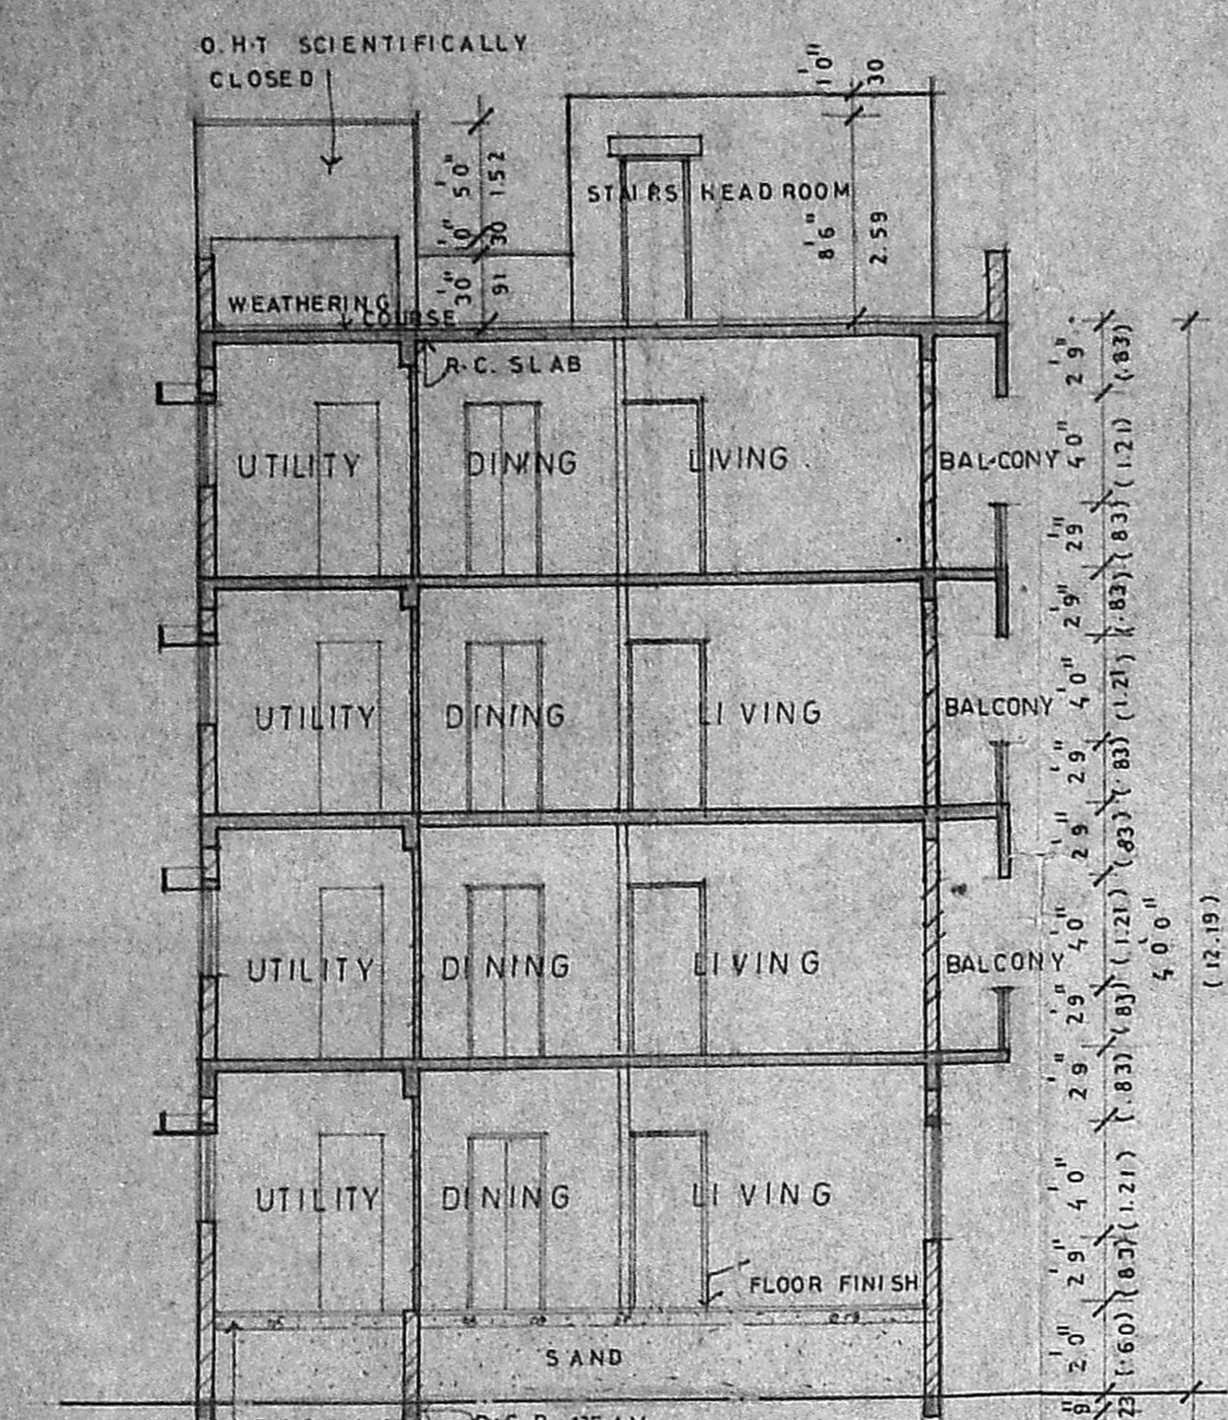


SECTION - A - A

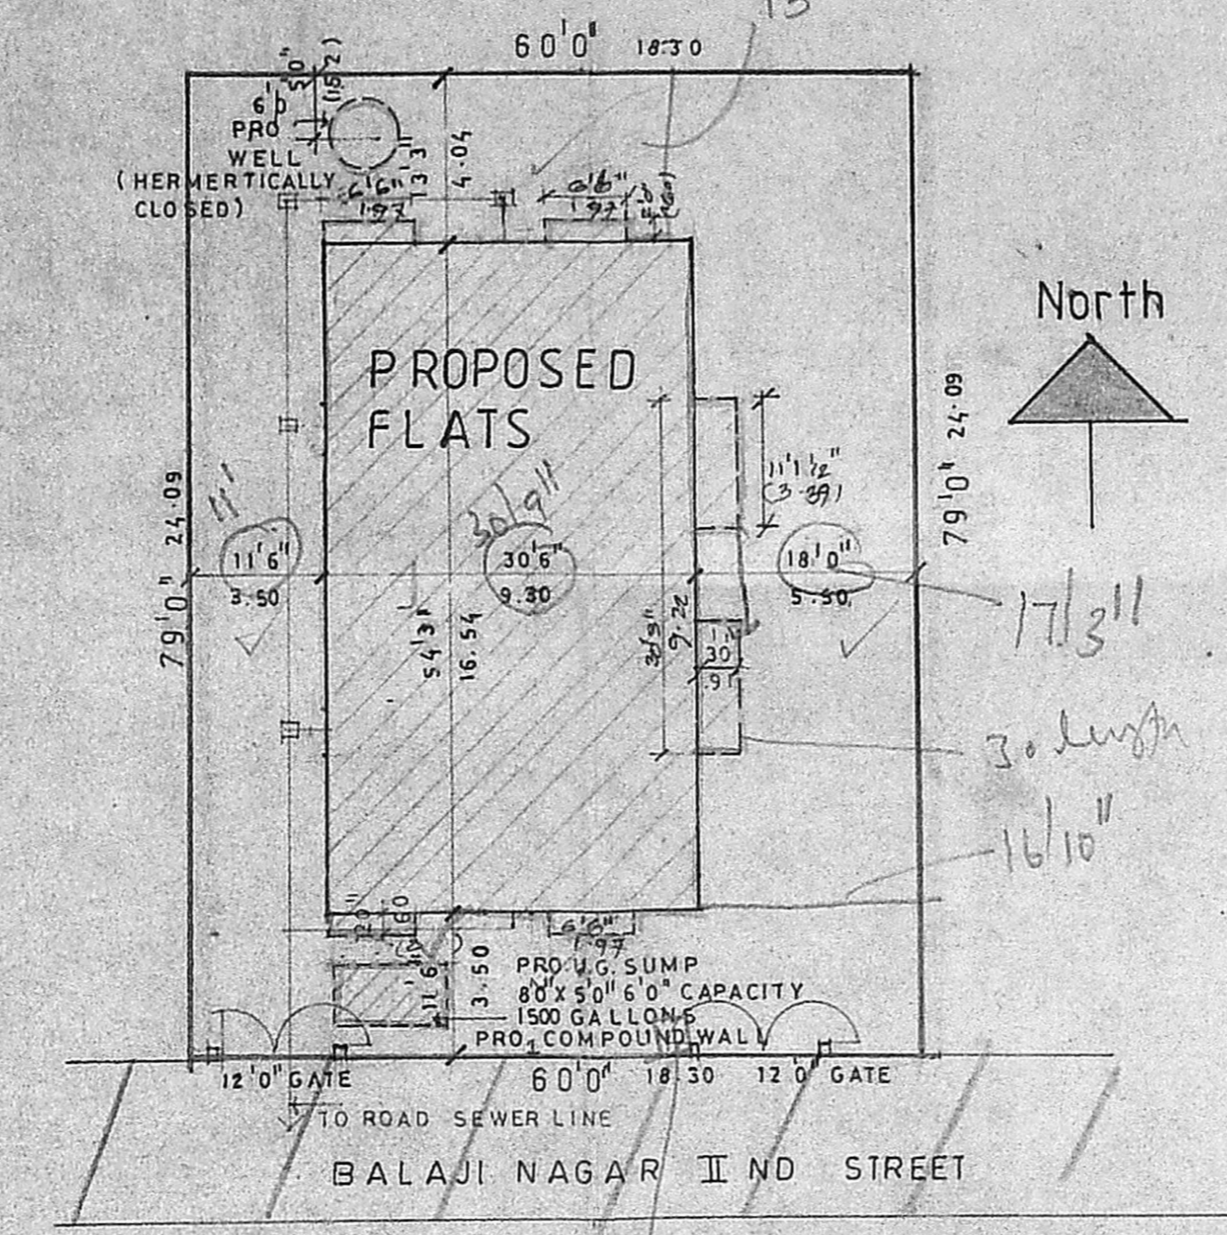


SITE PLAN




LOCATION PLAN

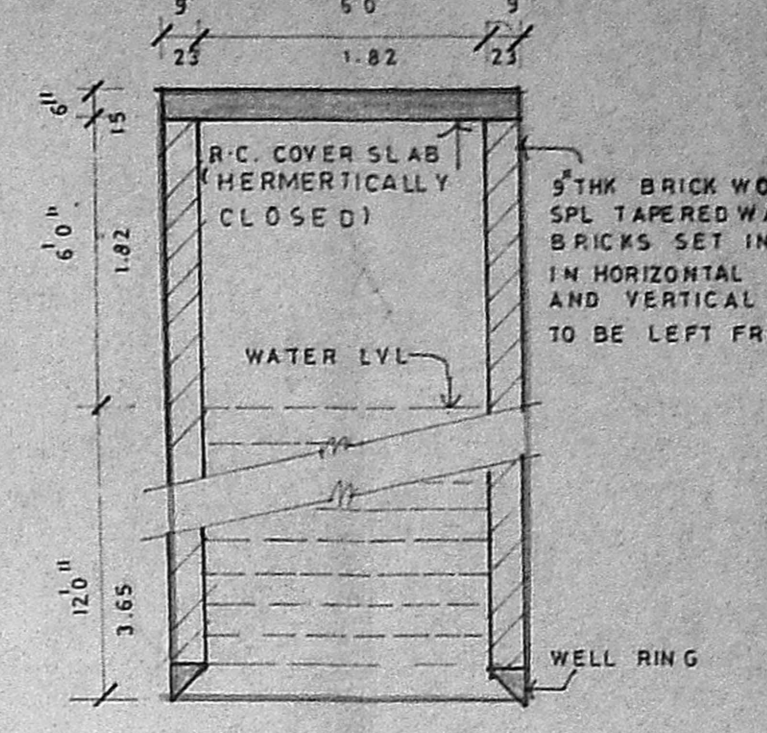


WELL DETAIL

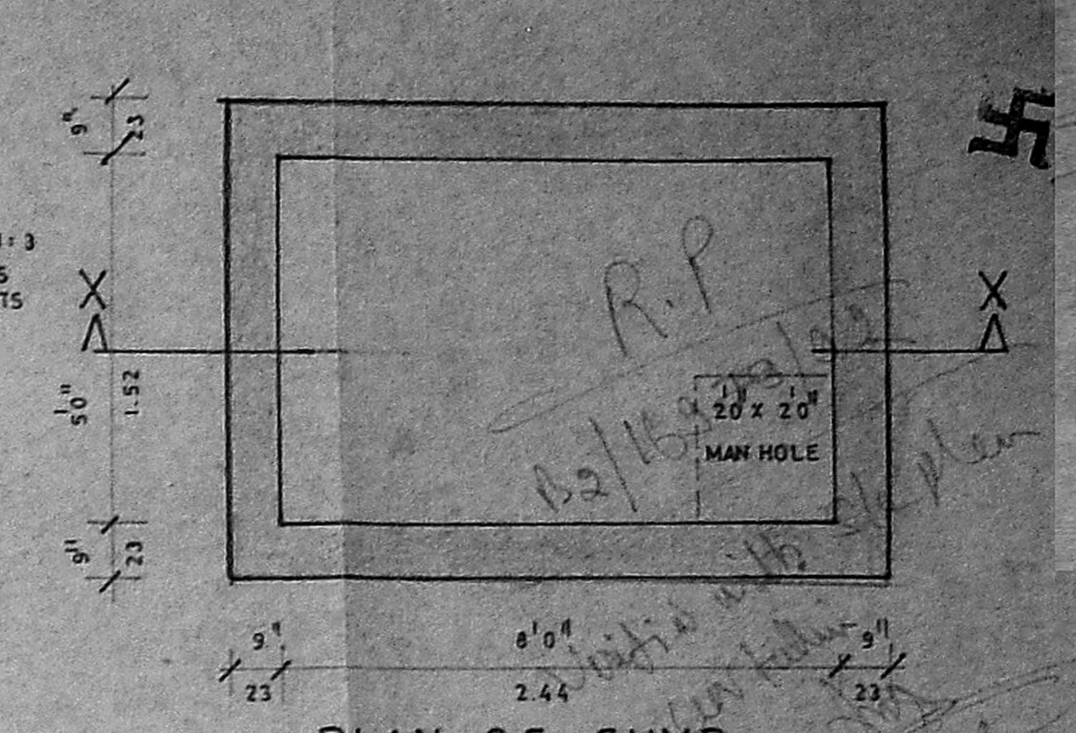

PLAN OF SUMP

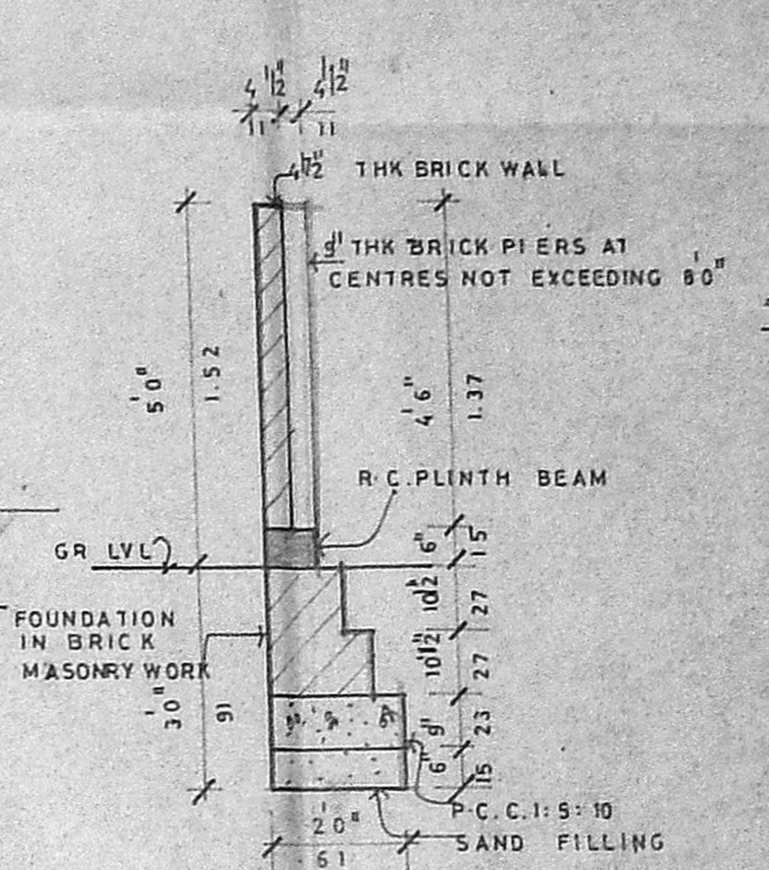


COMPOUND WALL DETAIL

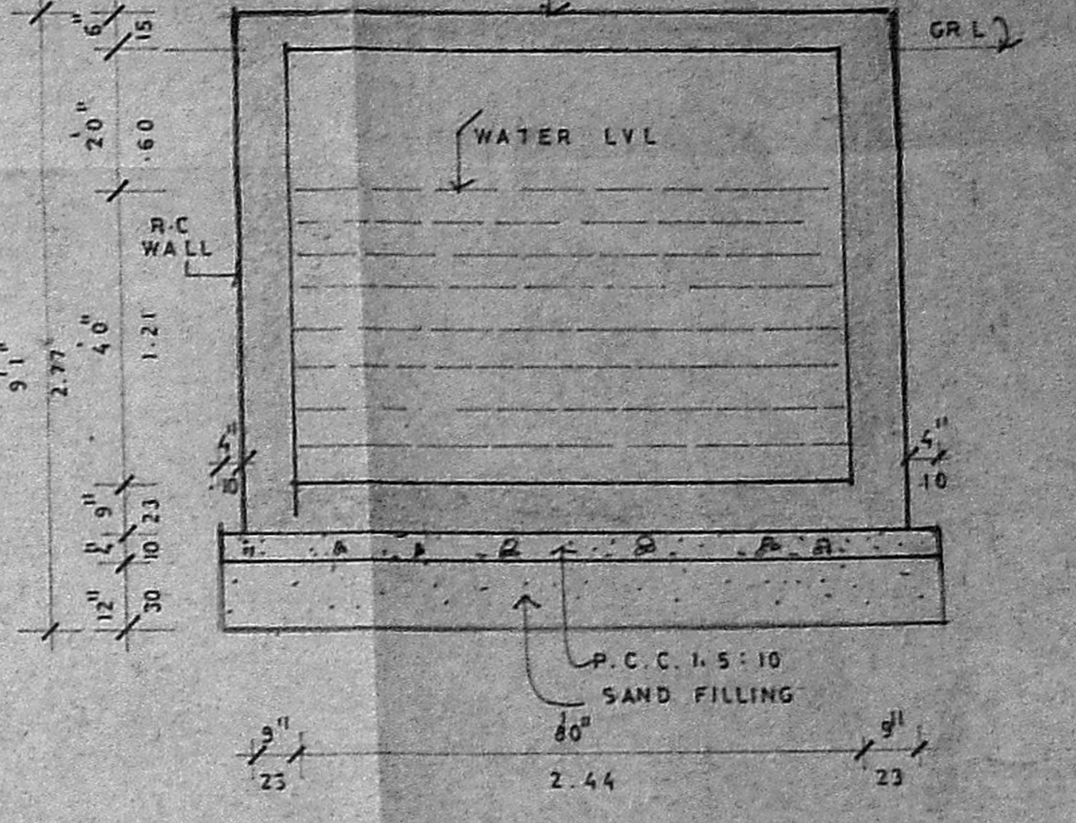


SECTION - X - X


Planning Permit No. P.15001/1982
APPROVED
 SUBJECT TO THE CONDITIONS IN THIS OFFICE LETTER.
 No. 22/1627/1982
 FOR MEMBER SECRETARY
 MADRAS METROPOLITAN
 DEVELOPMENT AUTHORITY
 MADRAS - 600 008.

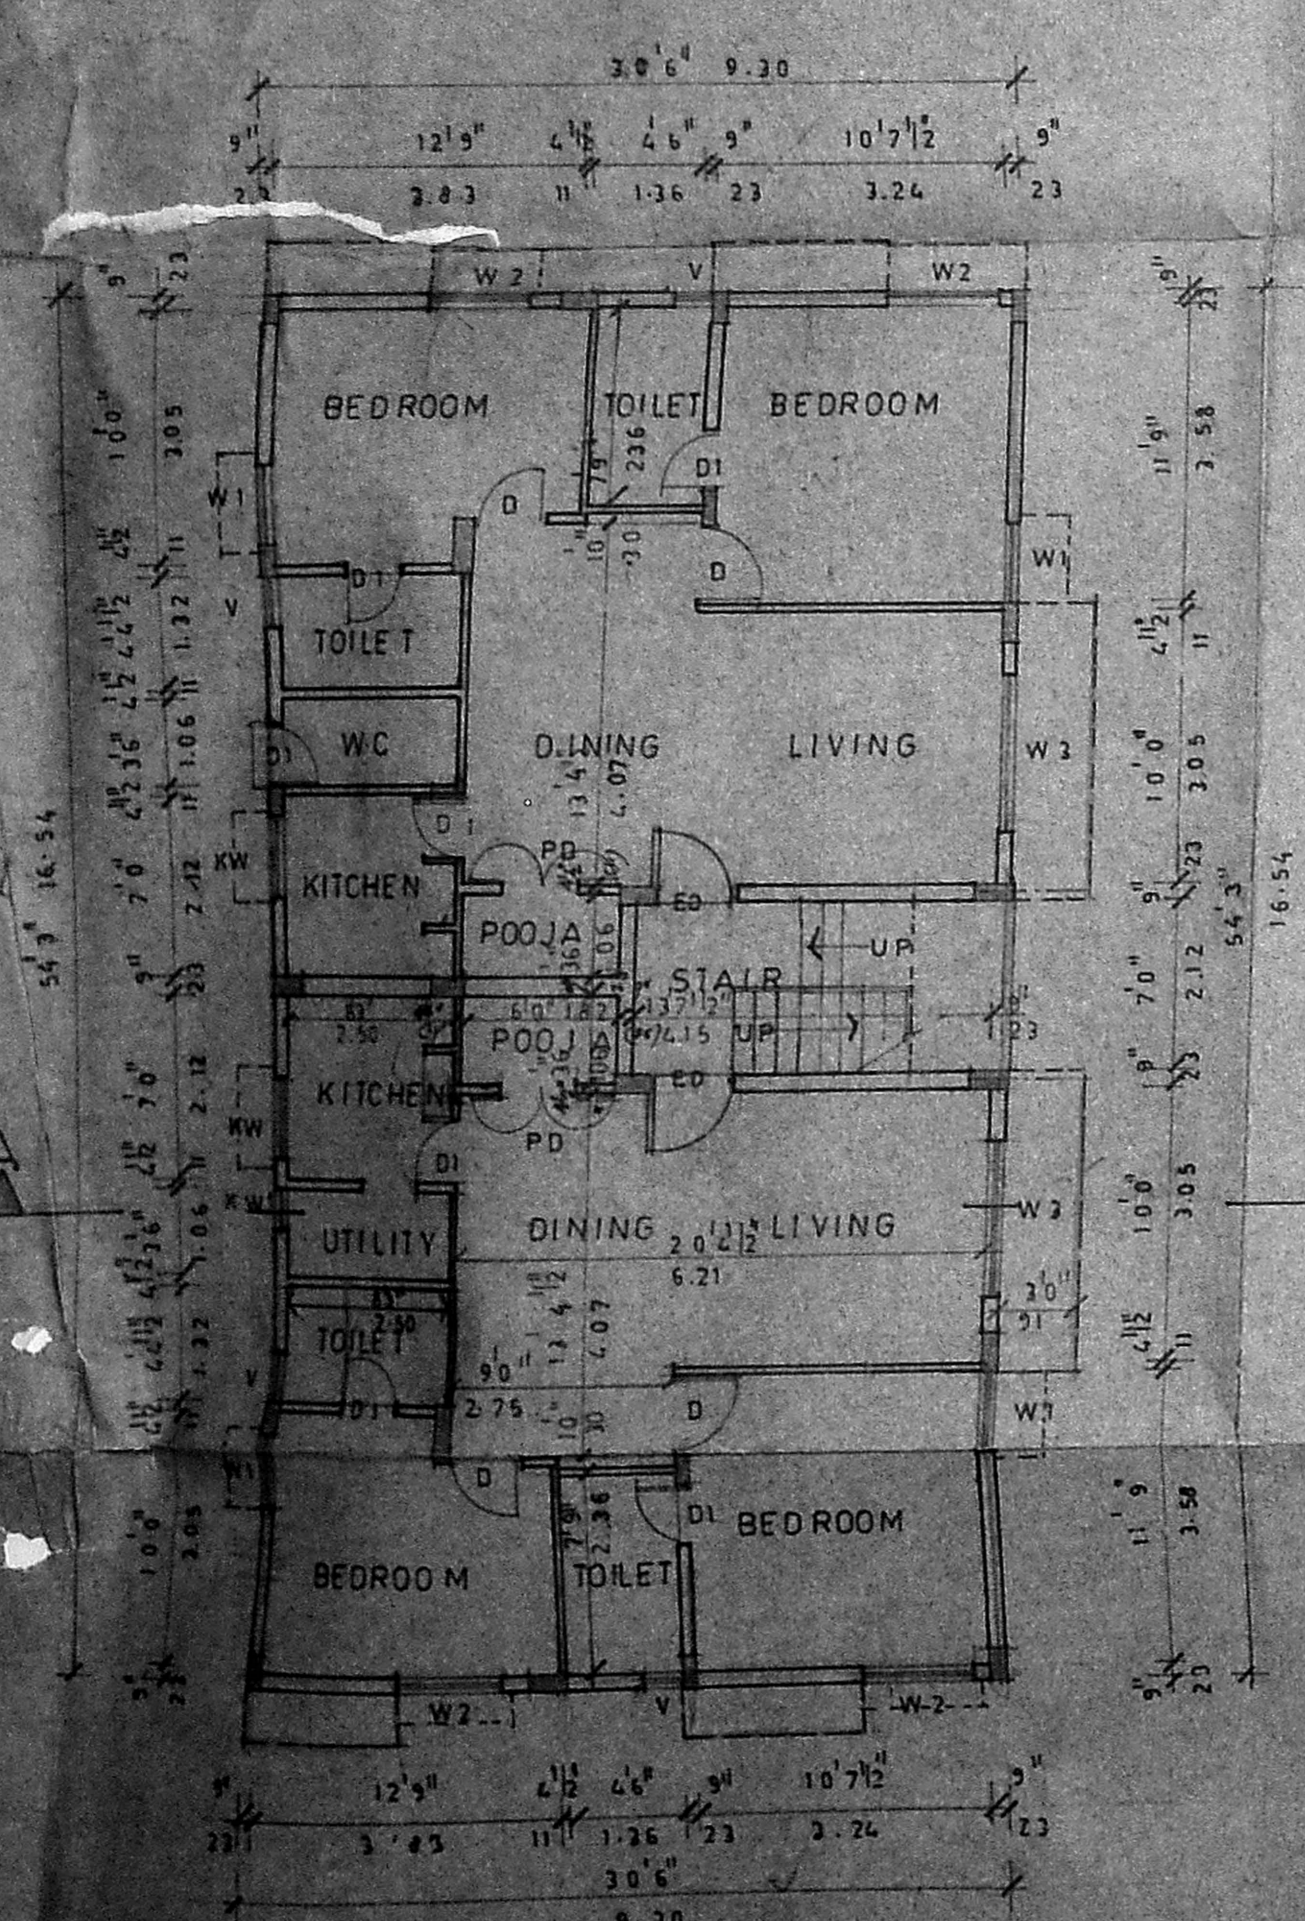

GROUND FLOOR PLAN

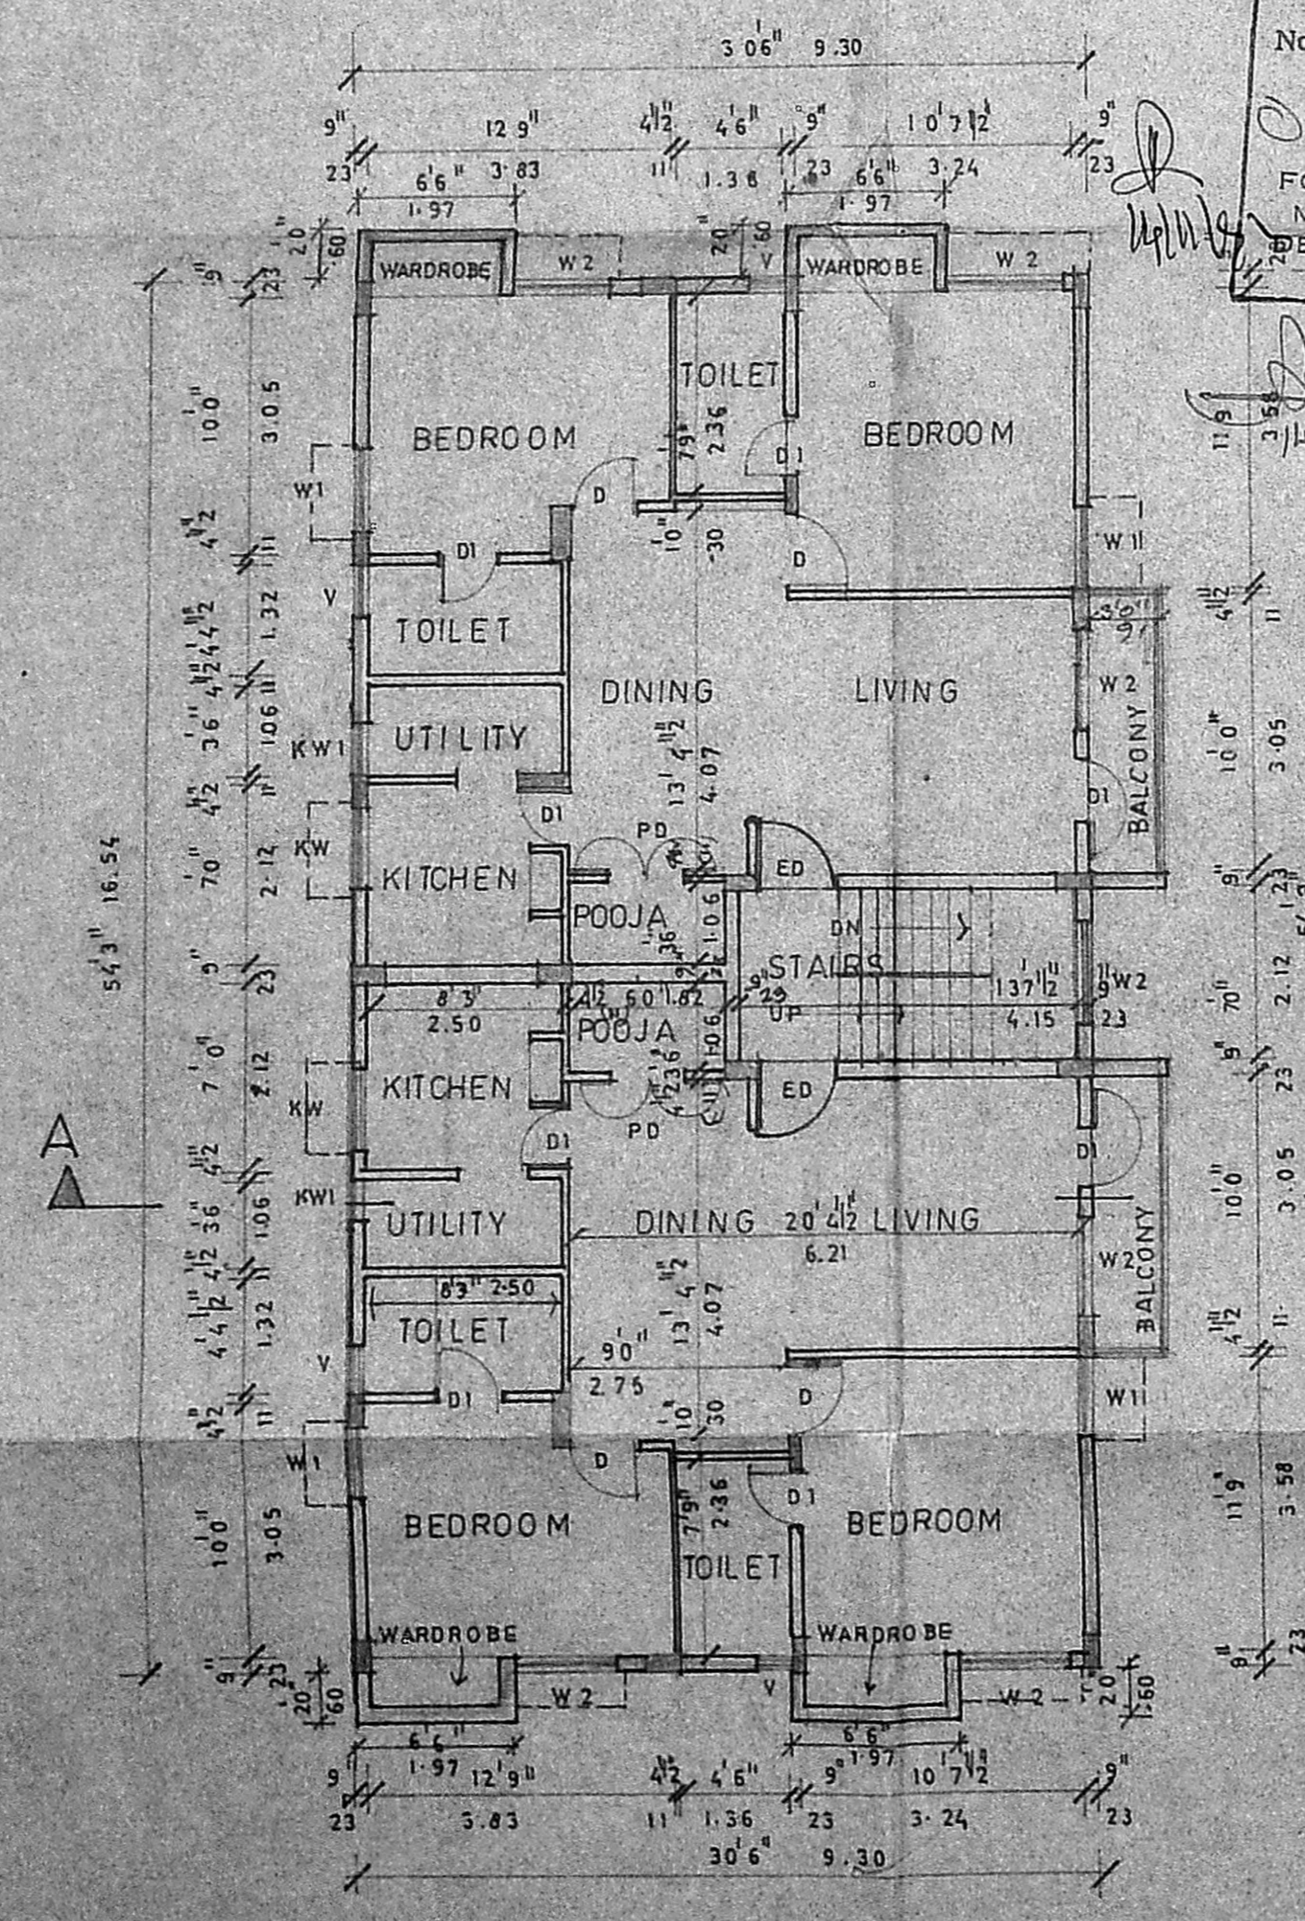

TYPICAL FLOOR PLAN (1st, 2nd & 3rd)

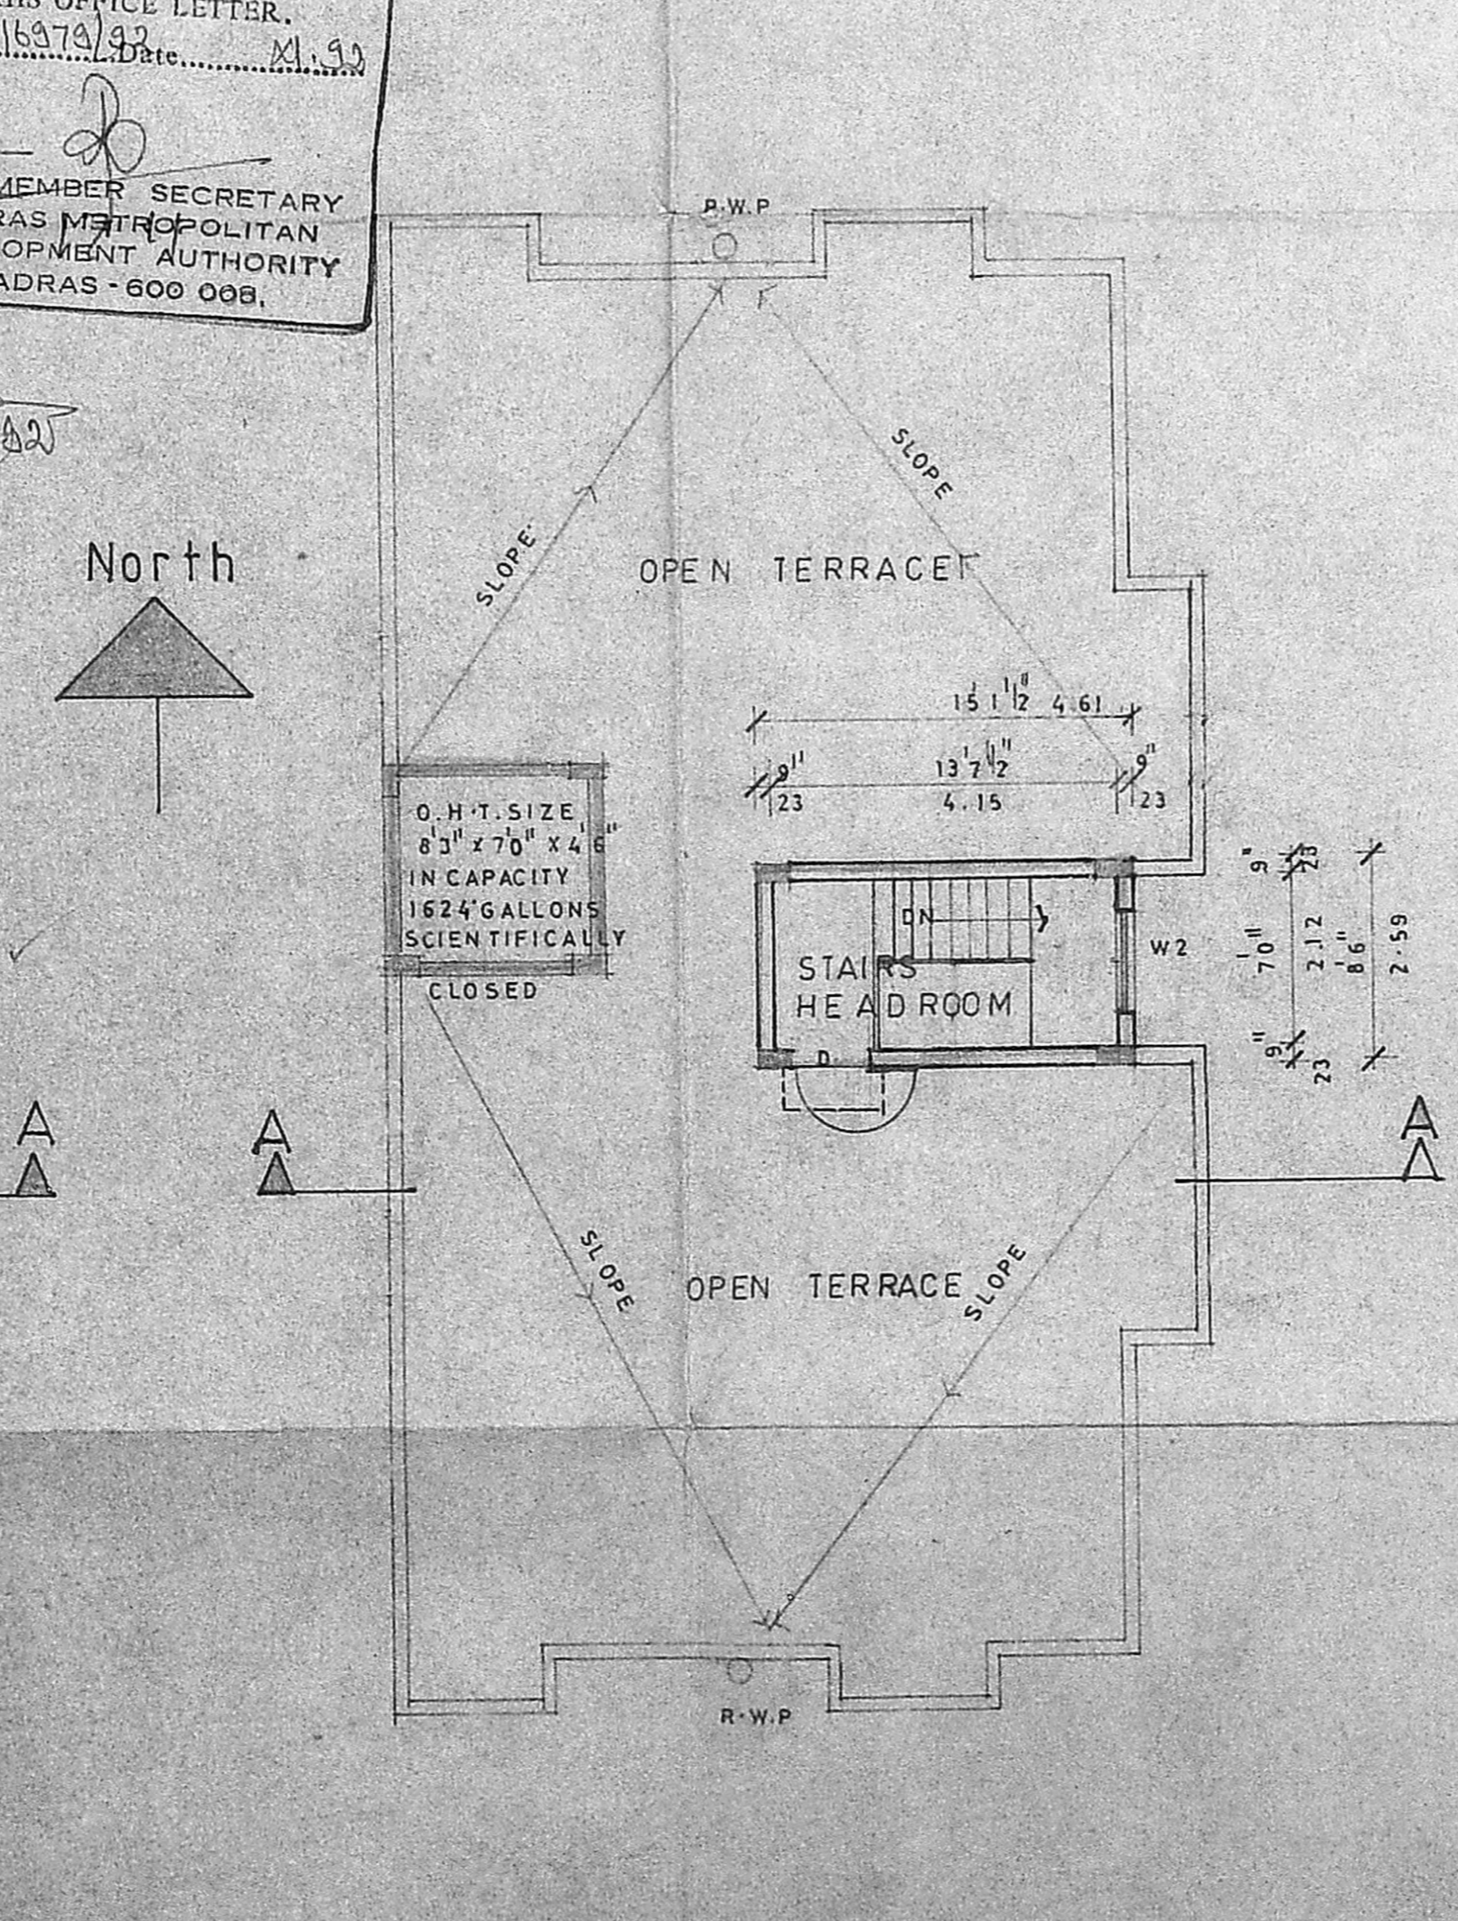


TERRACE FLOOR PLAN

SCHEDULE OF JOINERY

TYPE	DESCRIPTION	SIZE
ED	T.W. ENTRANCE DOOR	25x6'
D	T.W. PANEL DOOR	30' x 6.5'
D1	DO	2'6" x 4.5'
PD	DO	30' x 6.5'
W1	T.W. GLAZED WINDOW	30' x 40'
W2	DO	46' x 40'
W3	DO	7'6" x 40'
KW1	DO	16' x 36'
KW	DO	30' x 36'
V	T.W. VENTILATOR	18' x 30'
J	R.C. JALLY	48' x 6'

AREA DETAILS

	SFT	SQM
AREA OF PLOT	4740.00	440.52
BUILDABLE AREA (F.S.I)	7110.00	669.78
AREA OF GROUND FLOOR	1654.62	153.77
AREA OF FIRST FLOOR	1773.37	164.81
AREA OF SECOND FLOOR	1773.37	164.81
AREA OF THIRD FLOOR	1773.37	164.81
TOTAL BUILT UP AREA ATTRACTED BY F.A.R.	5974.73	558.20
AREA OF STAIRS HEADROOM IN TERRACE FLOOR	128.56	11.94
AREA NOT ATTRACTED BY F.A.R.	128.56	11.94
TOTAL BUILT UP AREA		
AREA ATTRACTED BY F.A.R.	7103.29	660.14
AREA NOT ATTRACTED BY F.A.R.		
NO. OF CAR PARKING REQ'D		
NO. OF CAR PARKING PROVIDED		

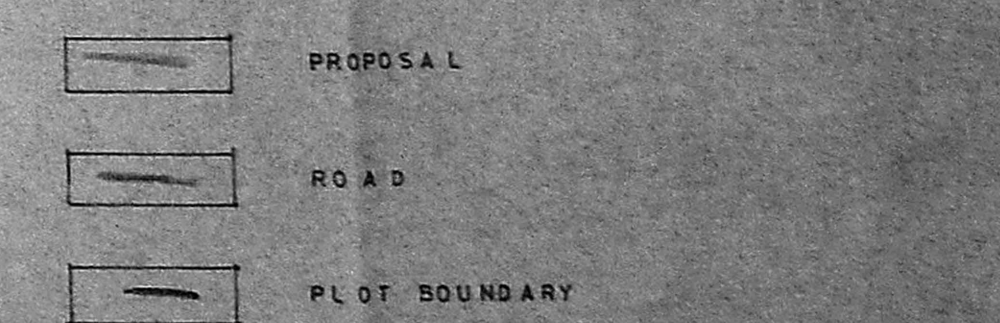

PROPOSED FLATS AT PLOT No.21 BALAJI NAGAR, SECOND STREET AZAD NAGAR, R.S.No. 632 DIV No.78, MYLAPORE, MADRAS - 600 014

SCALE 1"=8'0"
 DATE: 30.12.91
 JOB NO.
 DRG. NO. 01

OWNER SIGNATURE

LICENSED SURVEYOR
 (TARAMURALI R.A.NO: 120/1991/92)

ARCHITECTS
 BHARATH AND ASSOCIATES
 'THE POLYGON'
 141, ANNA SALAI
 MADRAS - 600 015