




GROUND FLOOR PLAN

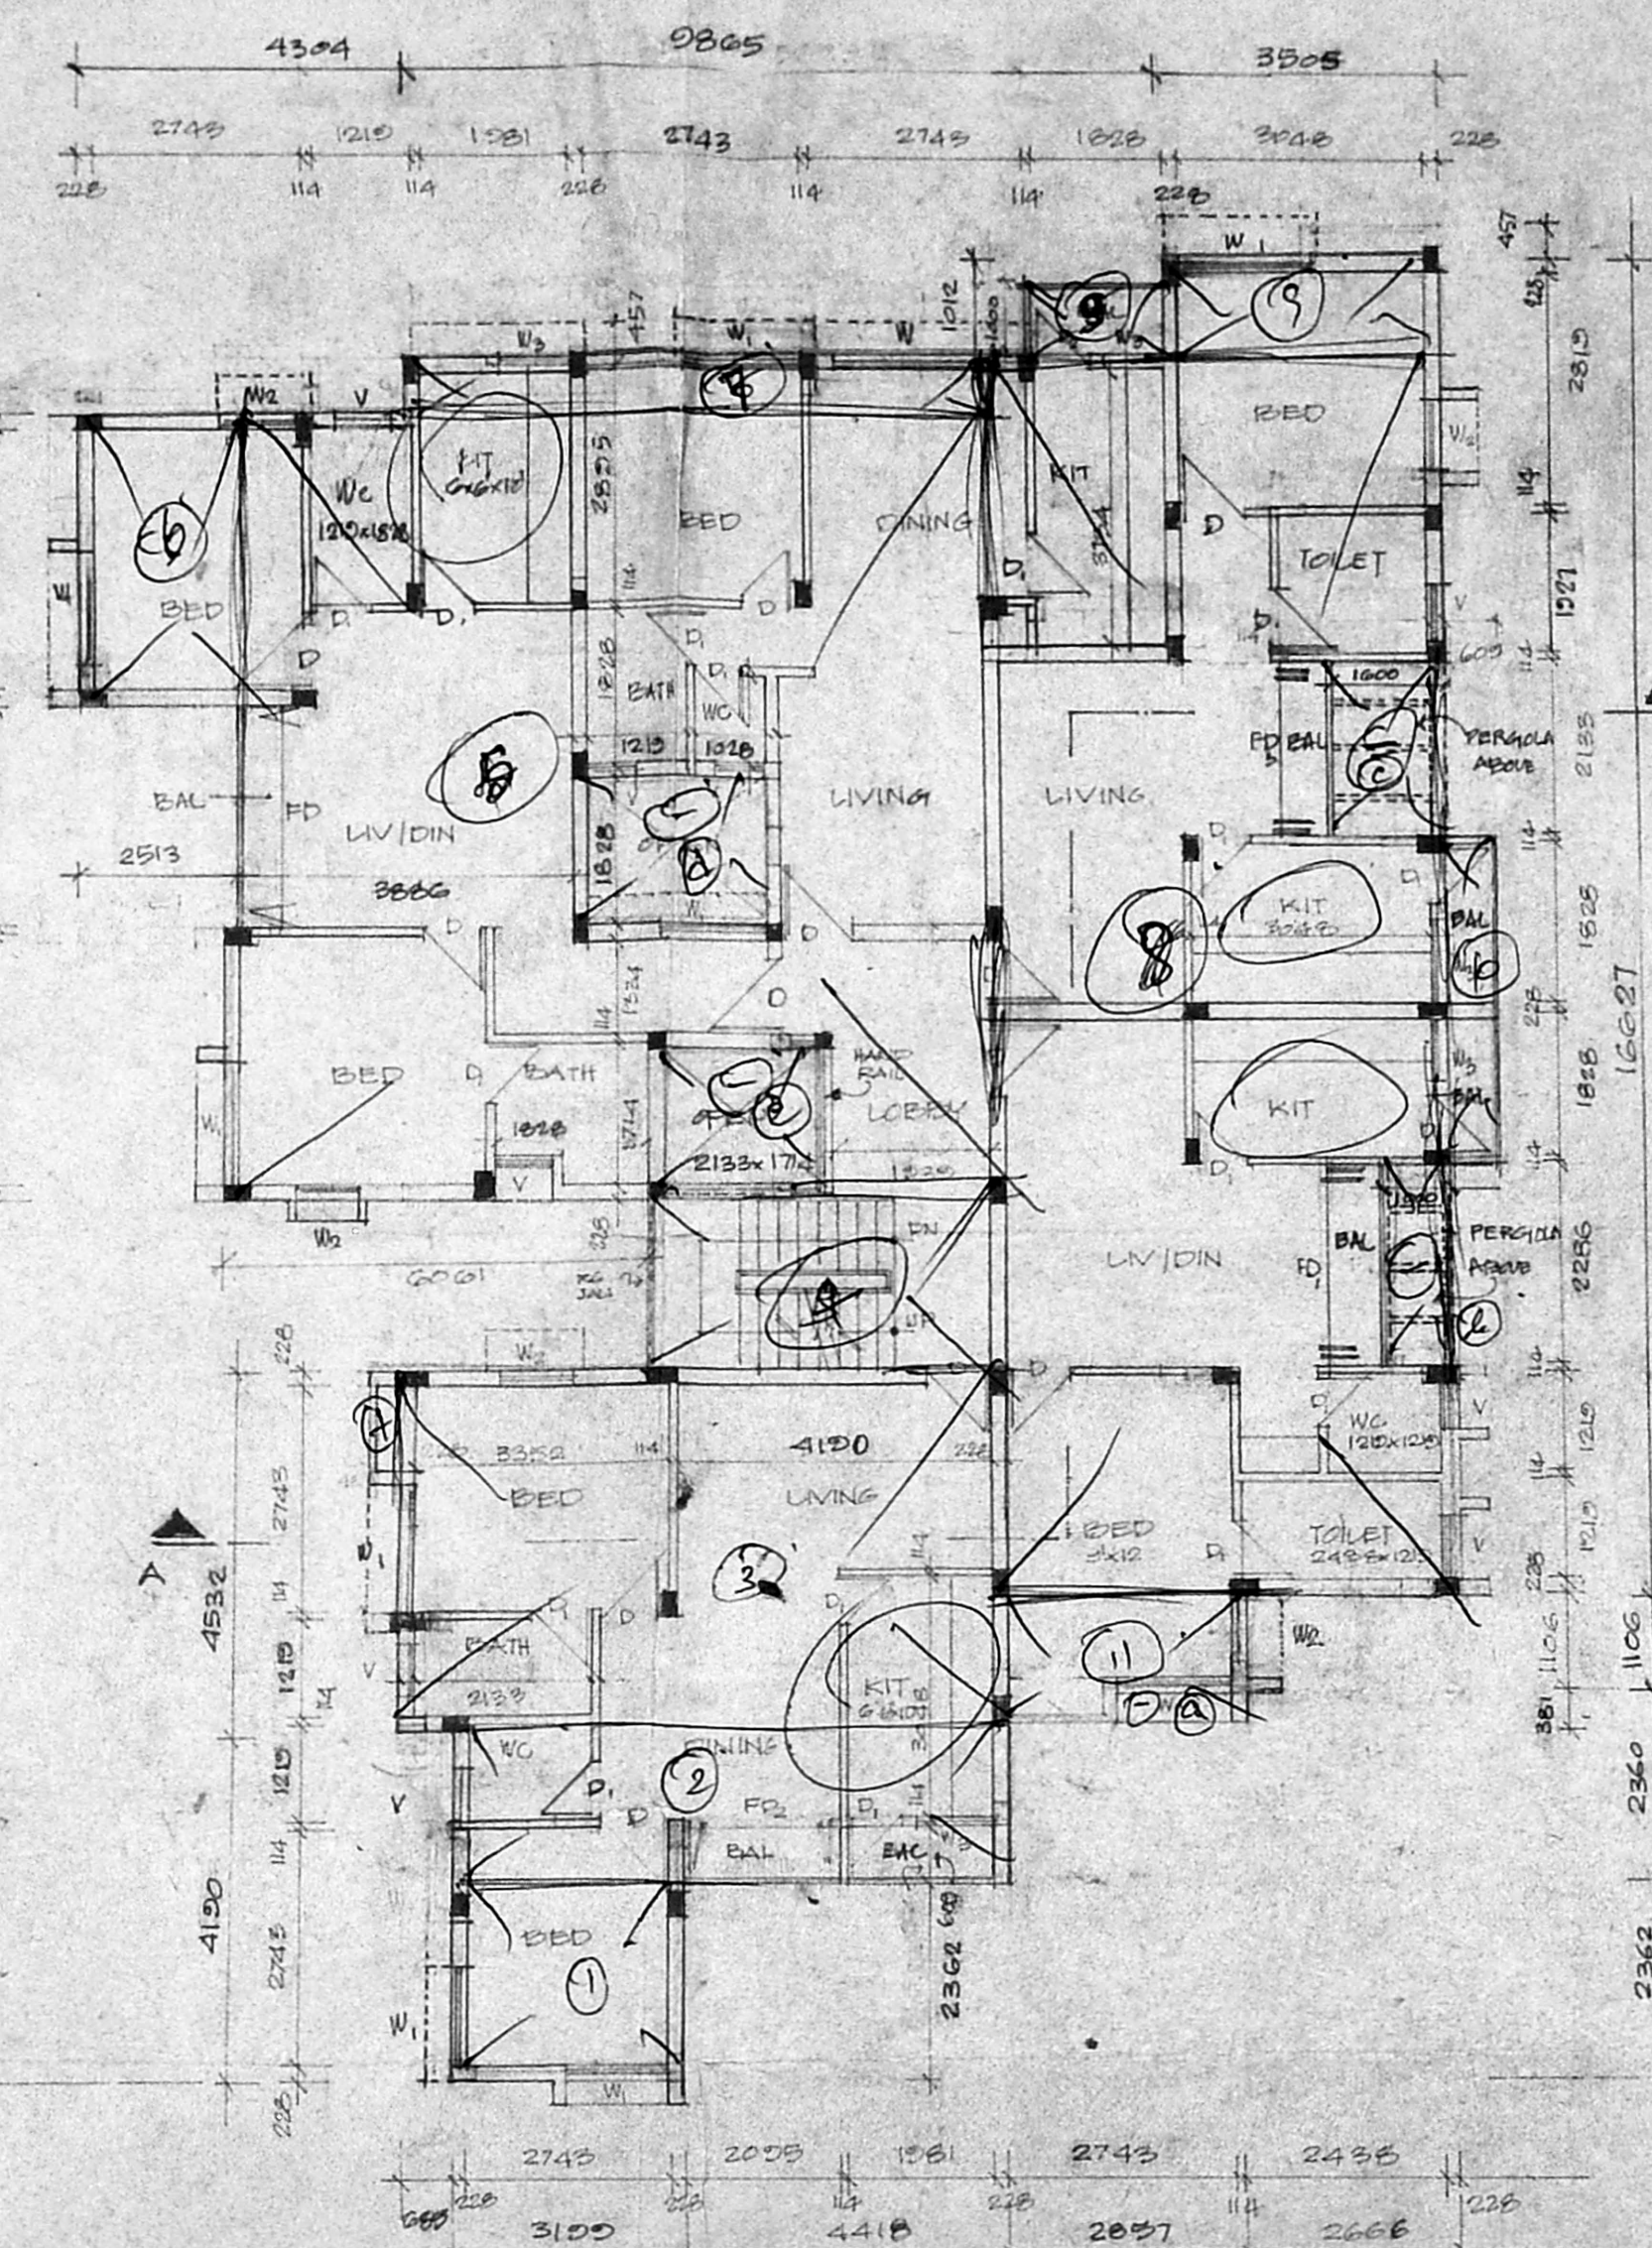

TYPICAL FLOOR PLAN
(FIRST FLOOR SECOND FLOOR & THIRD FLOOR)

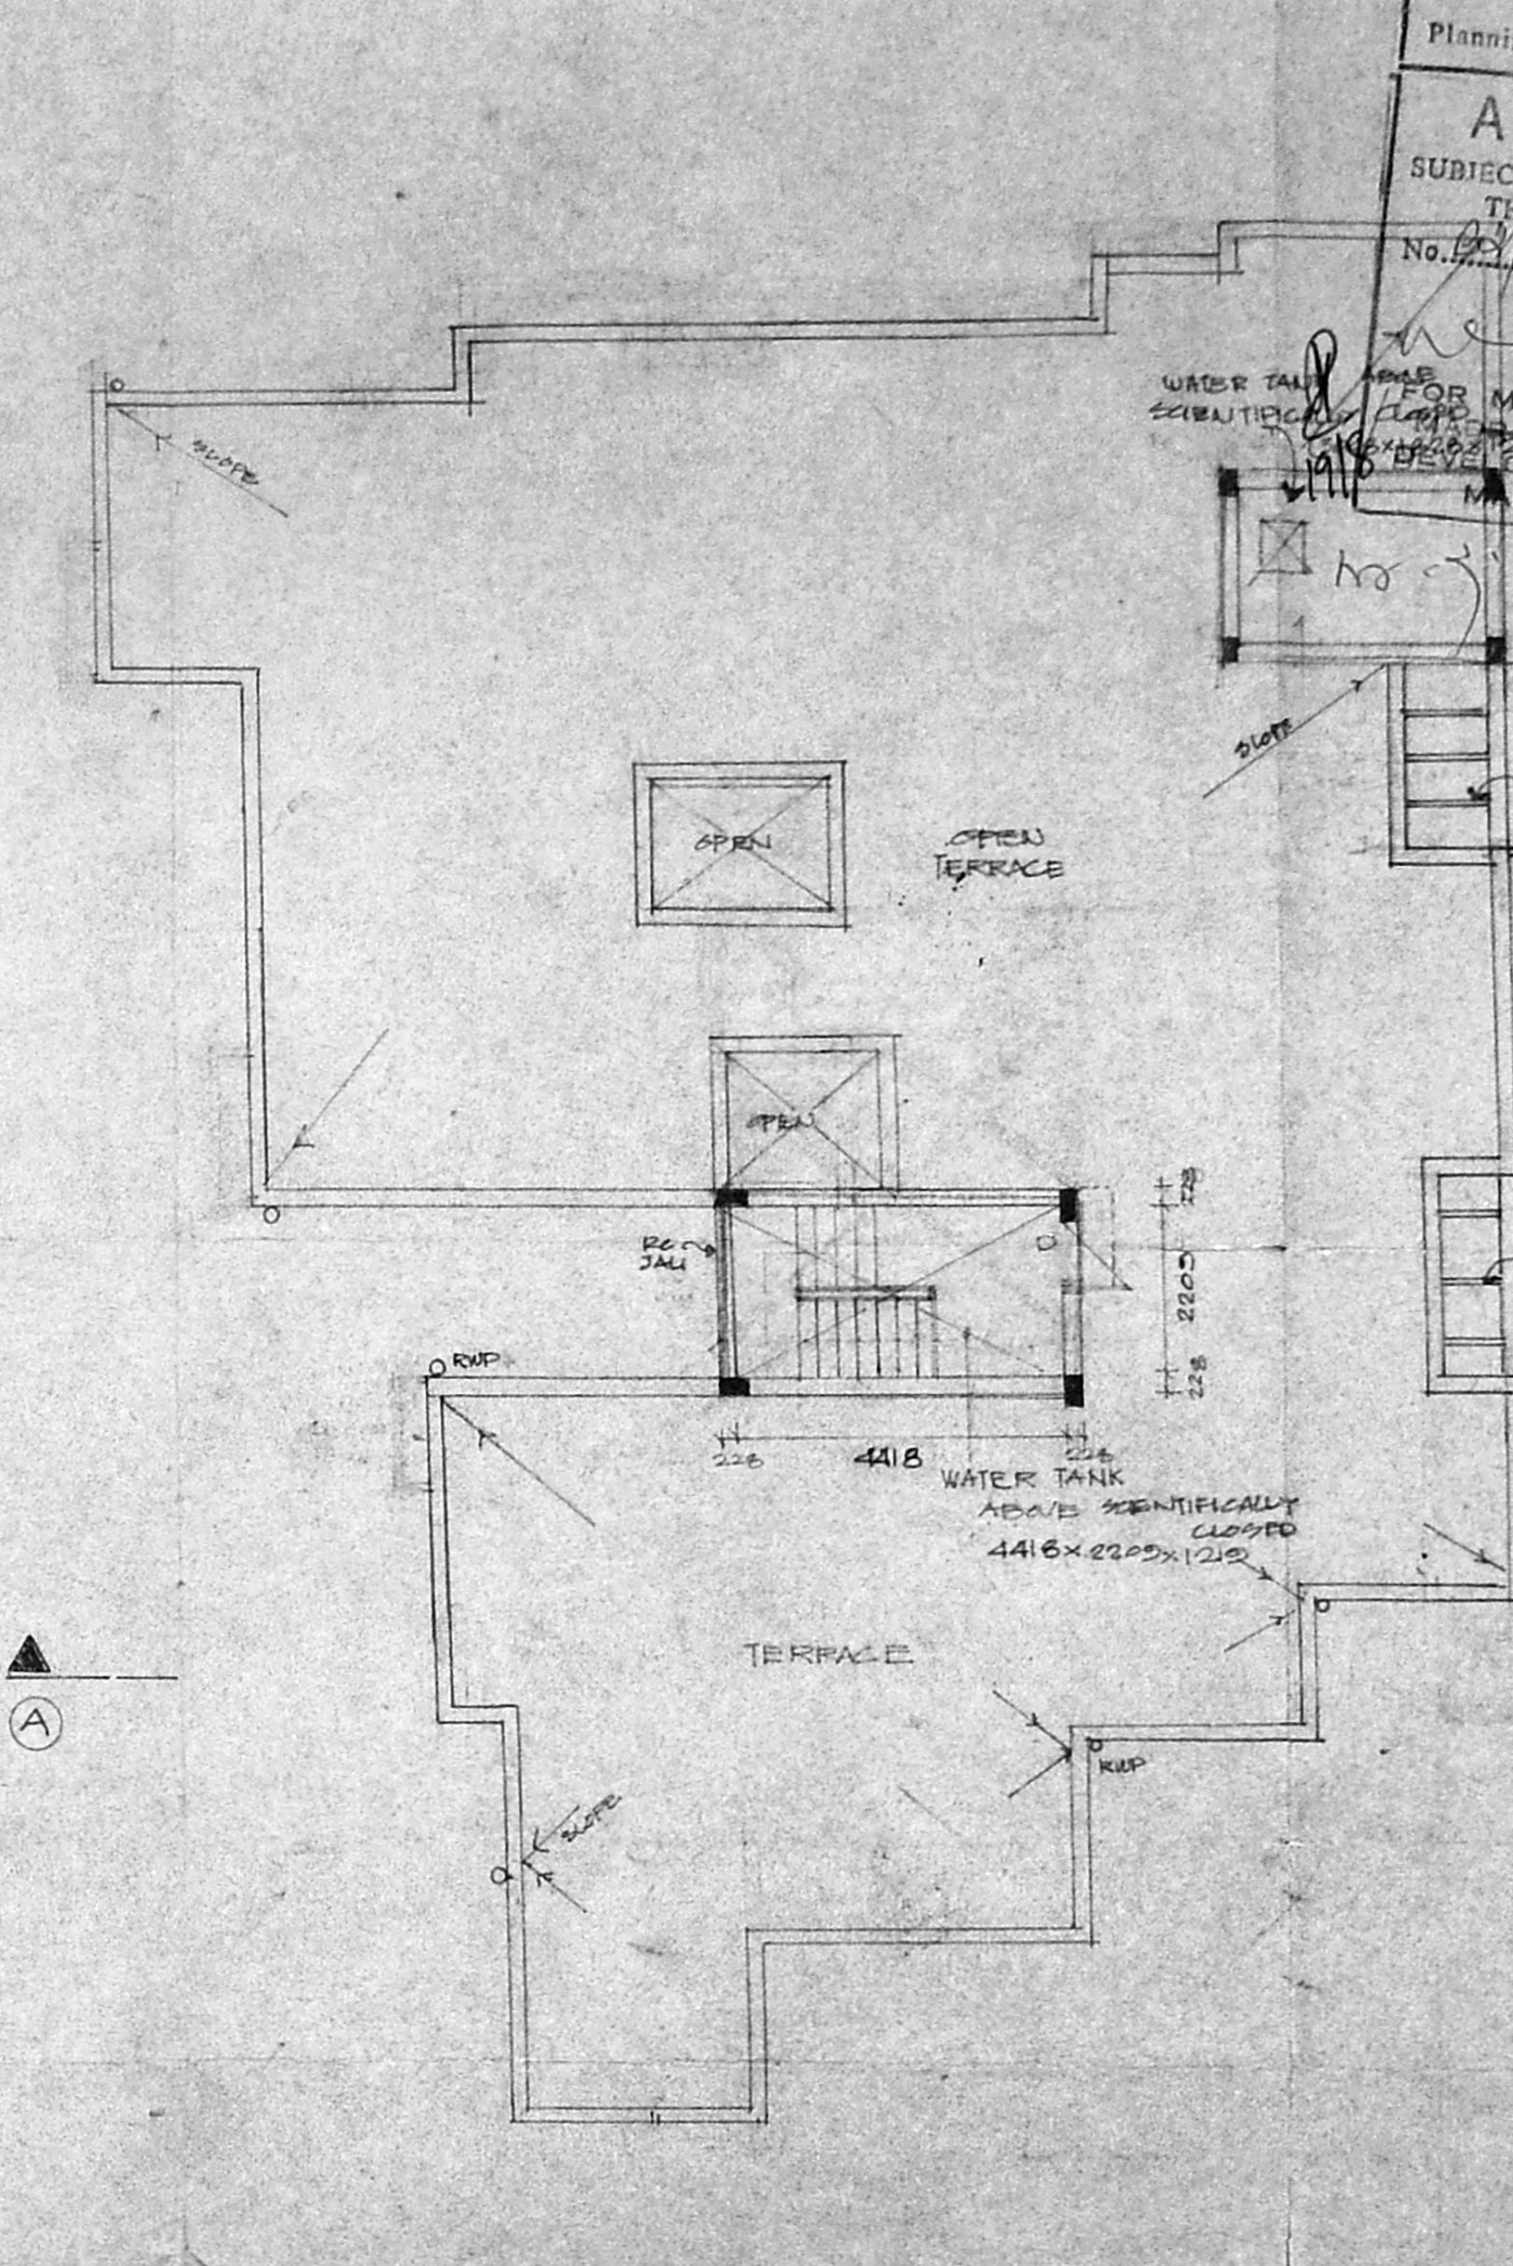

TERRACE PLAN

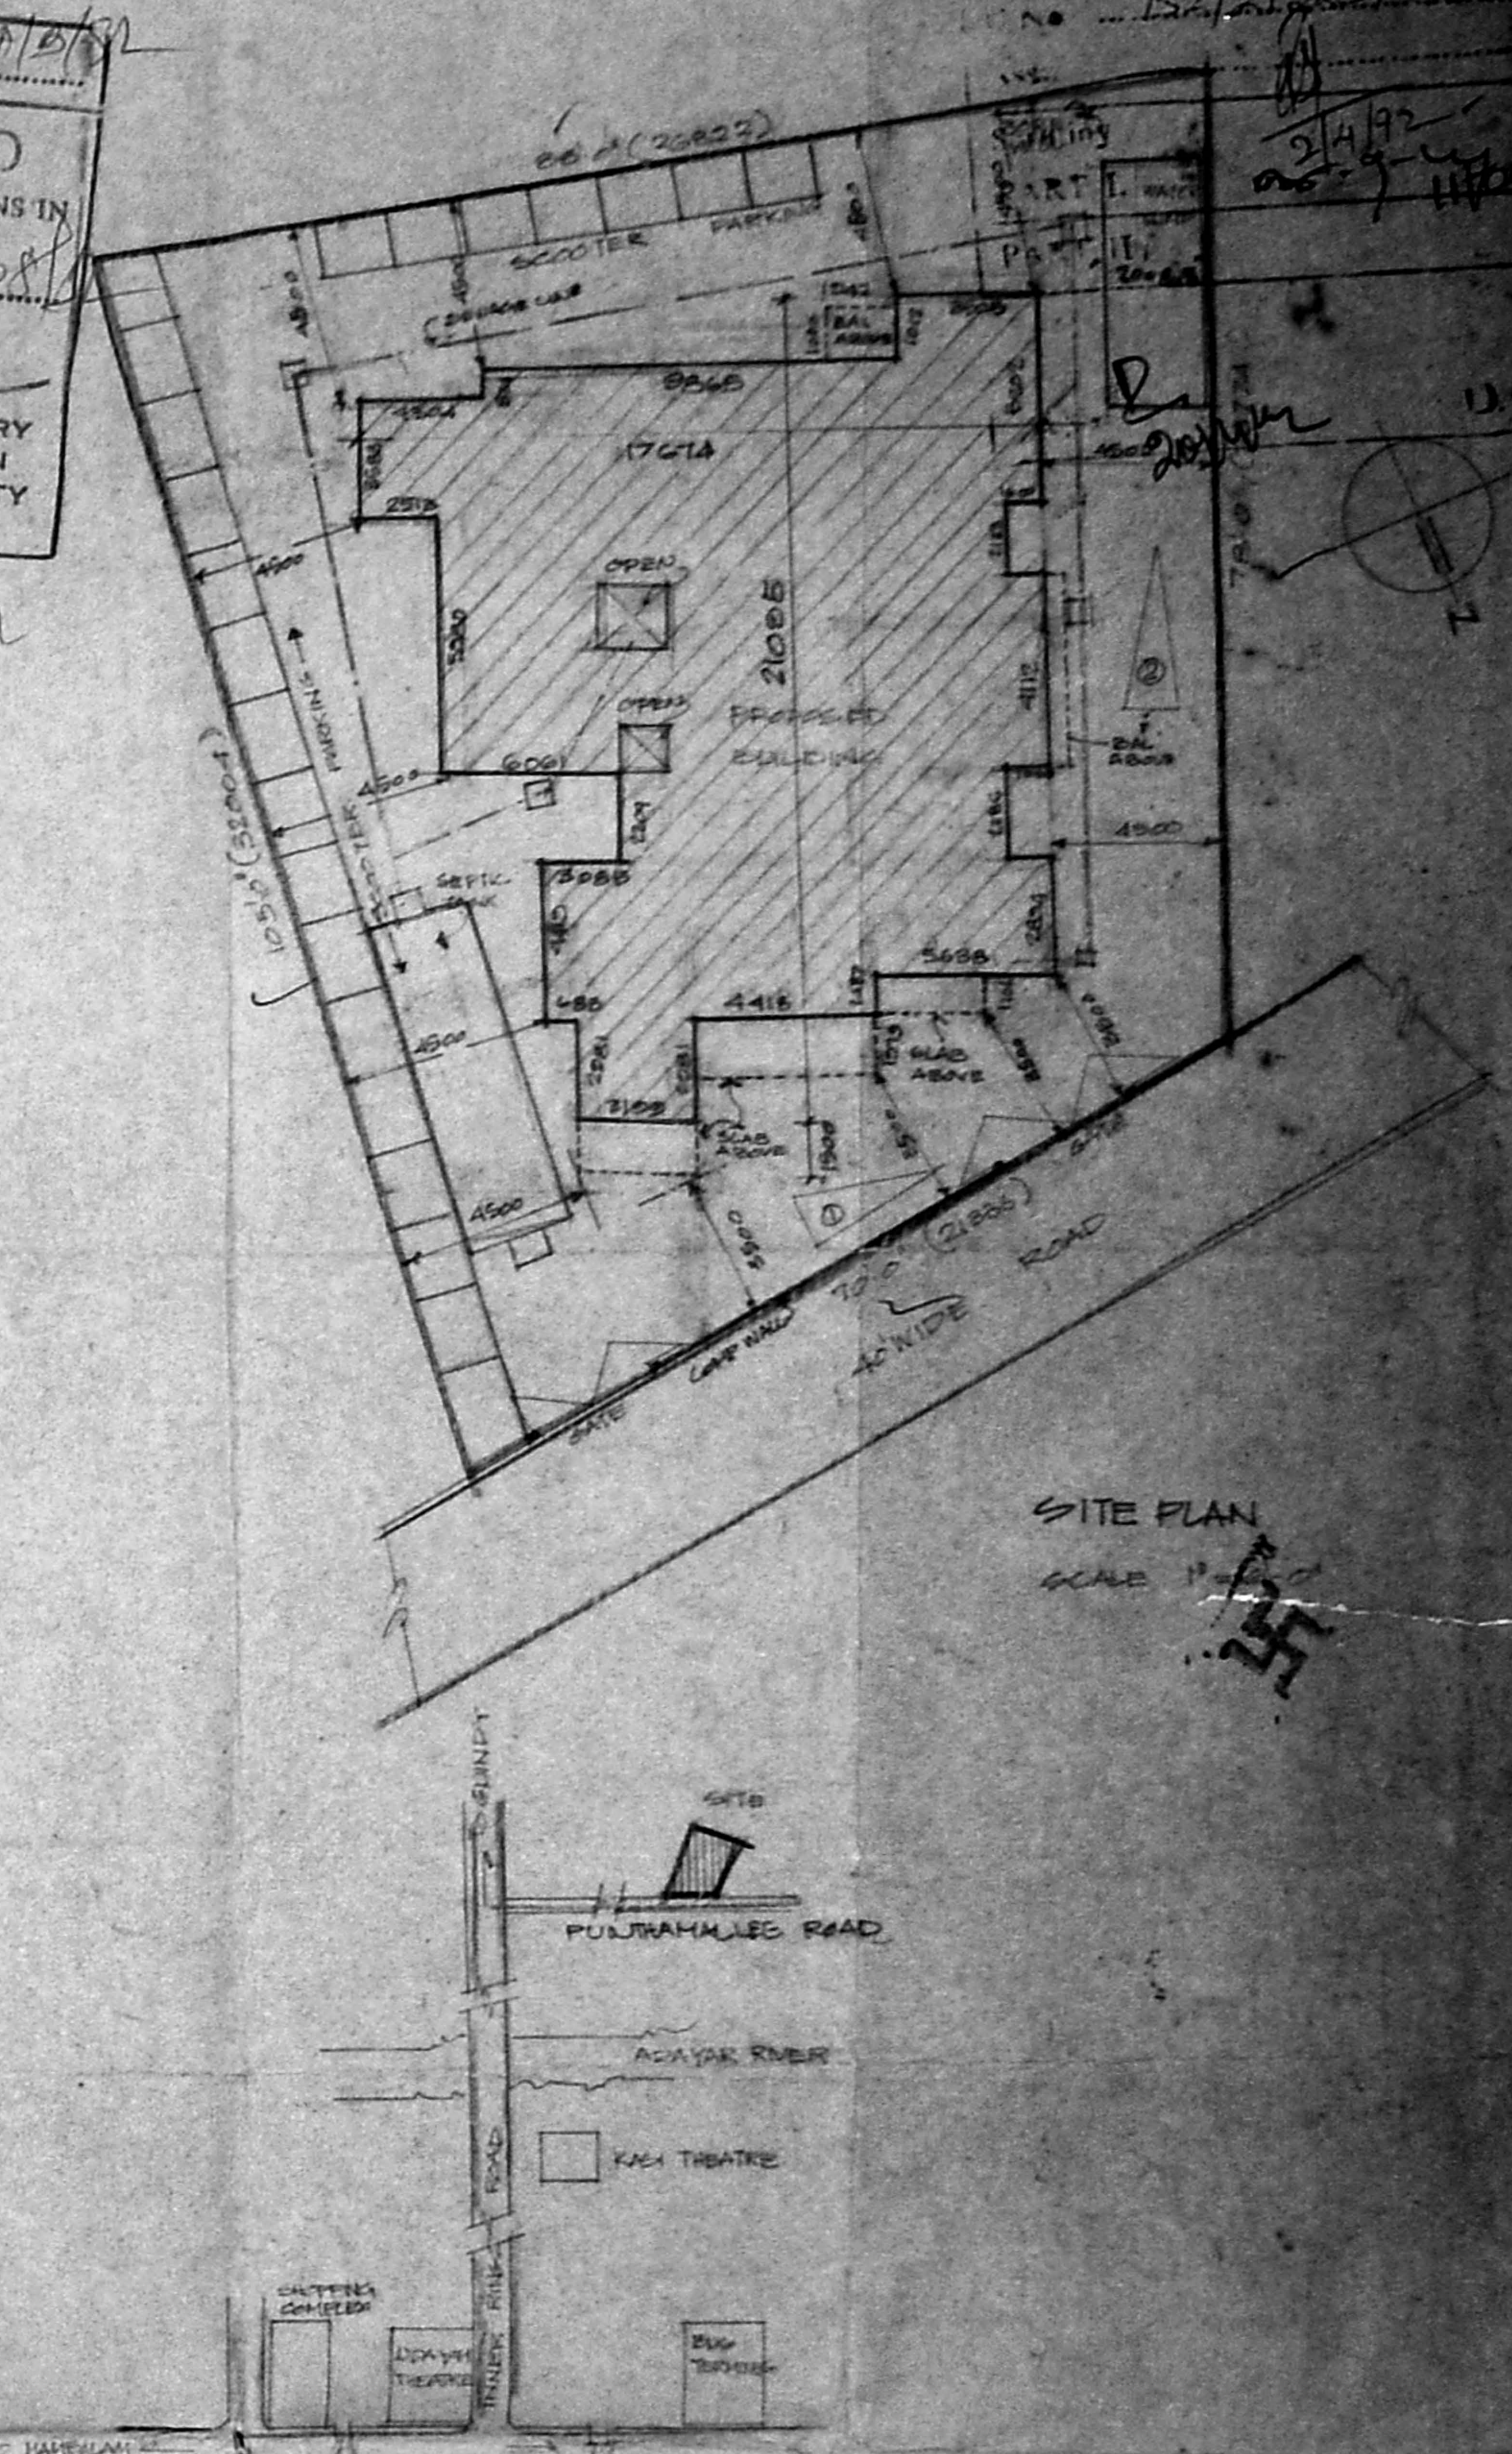


KEY PLAN NOT TO SCALE

APPROVED
SUBJECT TO THE CONDITIONS IN THIS OFFICE ORDER.
No. 1843/18.10.82
Date: 10/10/82
FOR MEMBER SECRETARY
MADRAS METROPOLITAN
CORPORATION
MADRAS - 600 003.

A/B
MMDA B/PP No.
No. B2/21223/91


3x5 = 15
3
18

SPECIFICATION	JOINERY DETAILS	AREA STATEMENT	LEGEND	OWNER	PLOT AREA	PROJECT
FOUNDATION RC FOOTING IN CC 1:2:4 OVER RCC C.A.B. OF THICK	TYPE DESCRIPTION SIZE	PLOT AREA 7224 SFT 667.0 M ²	PROPOSED ROAD	P. RAJENDRAN P. Raju	667. M ²	PROPOSED APARTMENTS FOR SAKTHI BUILDERS AT PUNTHAMALLE ROAD
RO WORKS USING CC 1:2:4 WITH PROPER REINFORCEMENT	D CW FRENCH DOOR 014 x 2133	GROUND FLOOR 182.35 M ²	BOUNDARY	S. THANGARAJ S. Thangaraj	TOTAL BUILT UP AREA - 558.0	TS NO 30 BLOCK NO. 3
PLASTERING INSIDE/OUTSIDE USING CM 1:3 CEILING 1:3	E CW FRENCH DOOR 2133 x 2133	FIRST FLOOR 272.2	SEWAGE	G. SUBRAMANIAN L.C.E., Civil Engineer & Class I Licensed Surveyor Corporation of Madras, 10, Krishnamurthy Street, WEST MAMBALAM, MADRAS-600 033. LICENSE No: 195	FBI = 558.0 / 667 = 1.45	EKKADUTHANGAL VILLAGE
ALL JOINERY WORKS WITH COUNTRY WOOD PAINTED WITH ENAMEL PAINT	FD1 CW FRENCH DOOR 2133 x 2133	SECOND FLOOR 272.2				MAMBALAM, GUNDIR TALUK
WHITE/COLOUR WASH IN 3 COATS WITH APPROVED CEMENT PAINT	FD2 CW GLAZED WINDOW 1014 x 1210	THIRD FLOOR 272.2				MADRAS 97
	W CW GLAZED WINDOW 1014 x 1210	TOTAL 558.0 M ²				
	W1 CW GLAZED WINDOW 1014 x 1210	MED METER ROOM } 81.5 M ²				
	W2 CW GLAZED WINDOW 1014 x 1210	GENERATOR ROOM }				
	W3 CW GLAZED WINDOW 1014 x 1210					
	W4 CW GLAZED WINDOW 1014 x 1210					
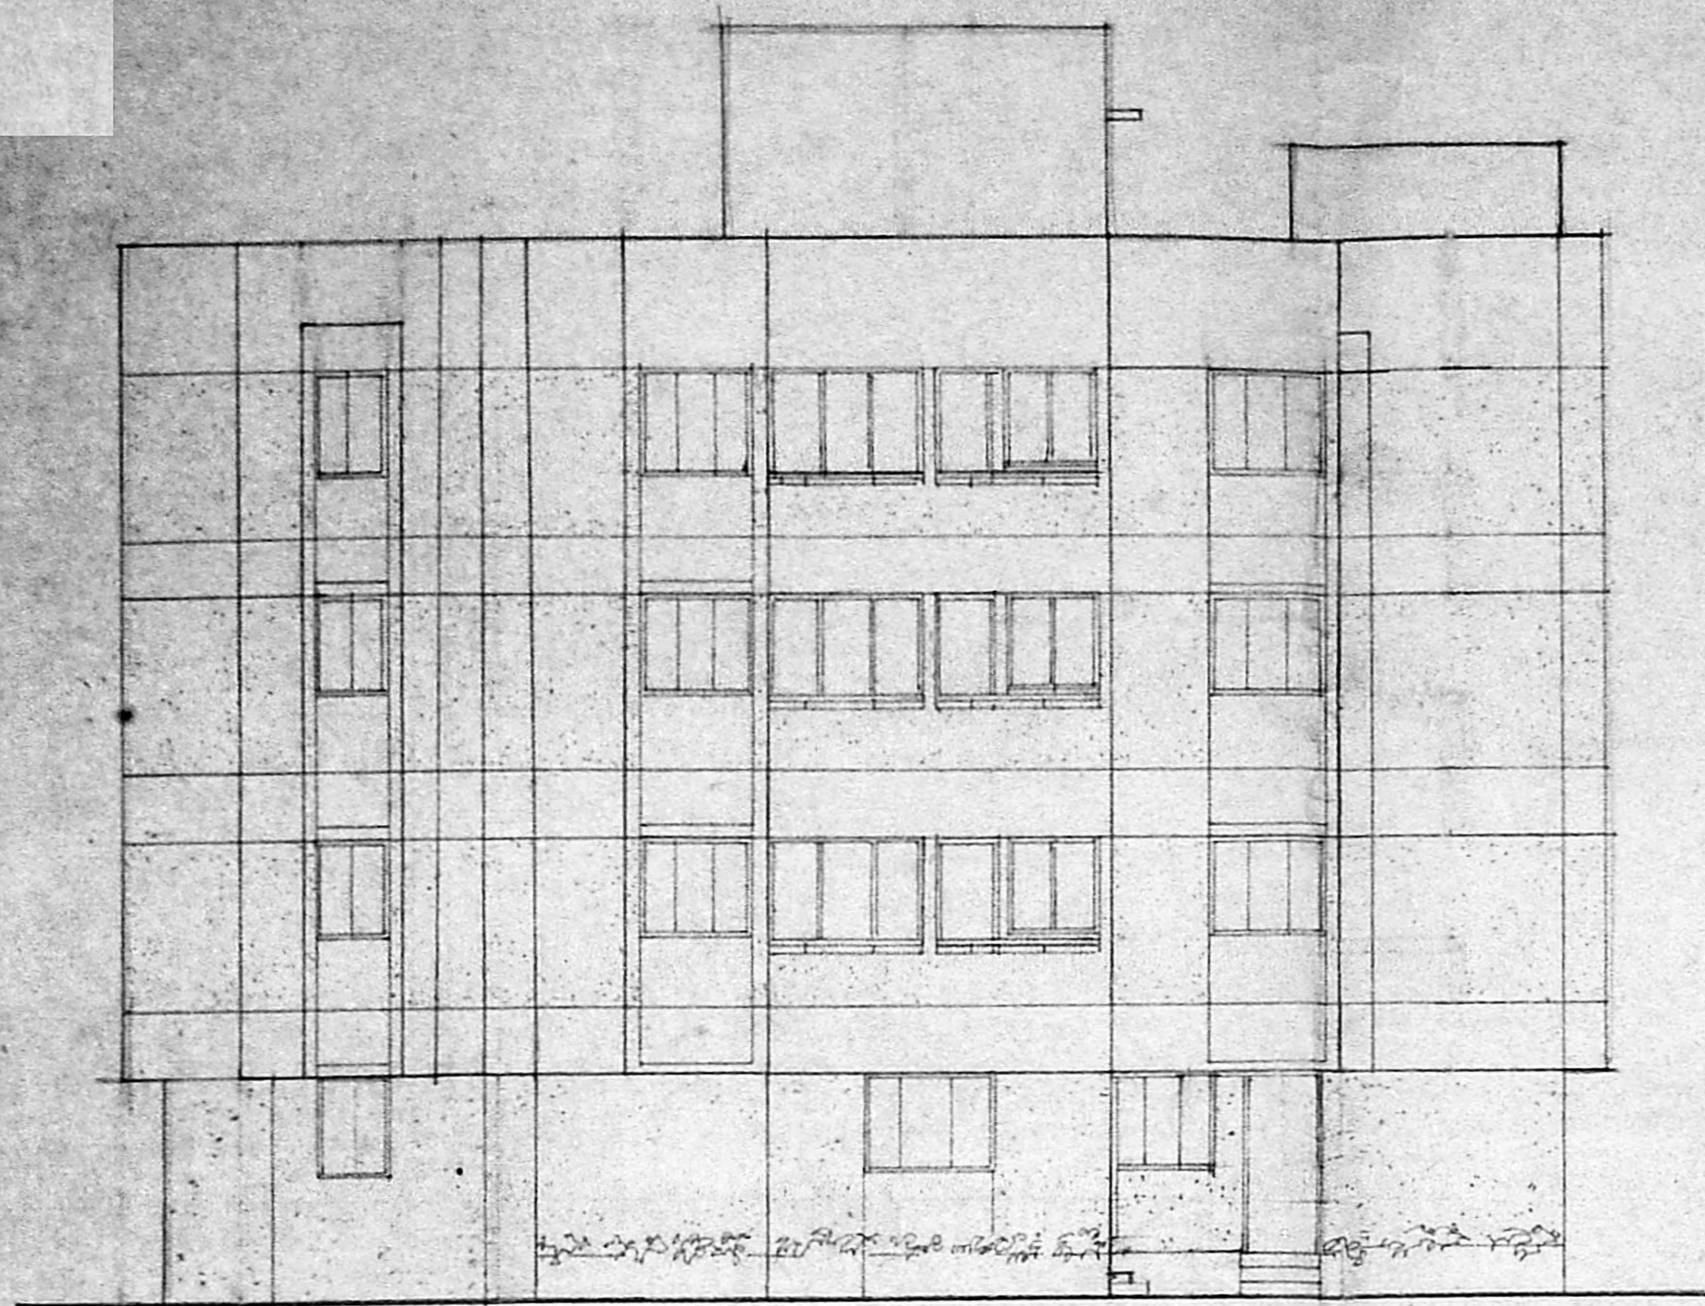


FRONT ELEVATION


Planning Permit No. B/22209/366A/B/82
APPROVED
 SUBJECT TO THE CONDITIONS IN THIS OFFICE LETTER
 No. B/22209/366A/B/82
 FOR MEMBER SECRETARY
 MADRAS METROPOLITAN
 DEVELOPMENT AUTHORITY
 MADRAS - 600 008.

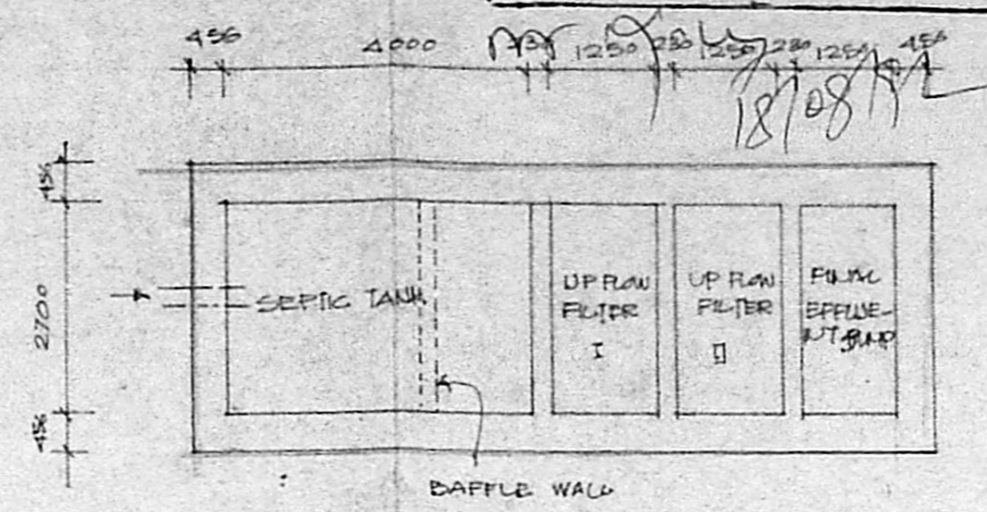


PLAN OF SEPTIC TANK

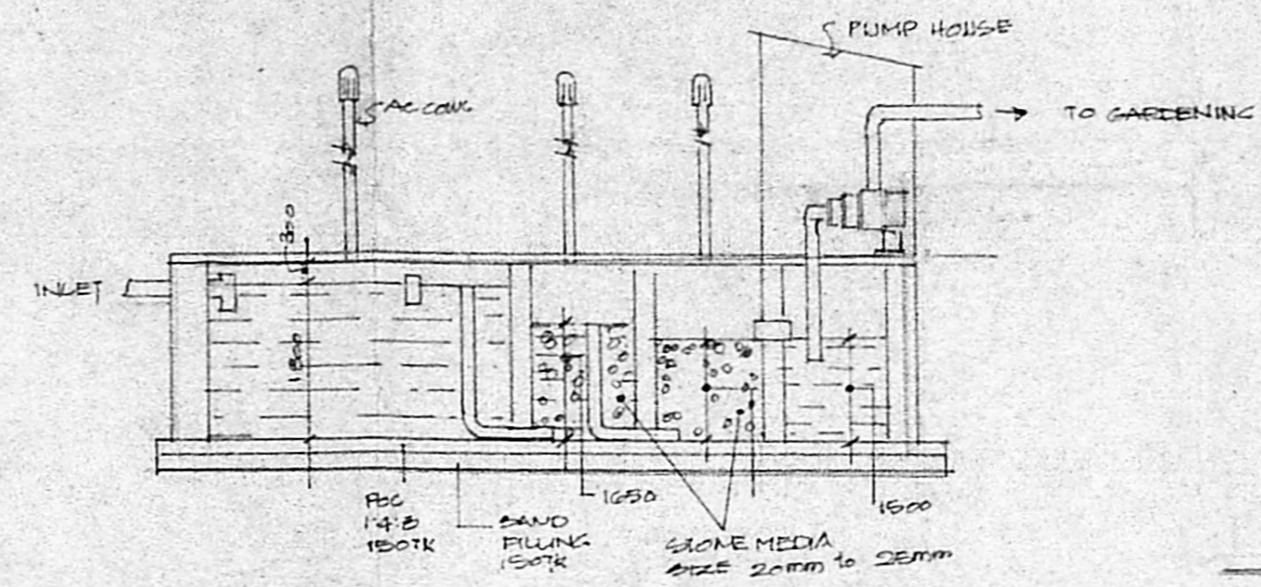


SECTION OF SEPTIC TANK

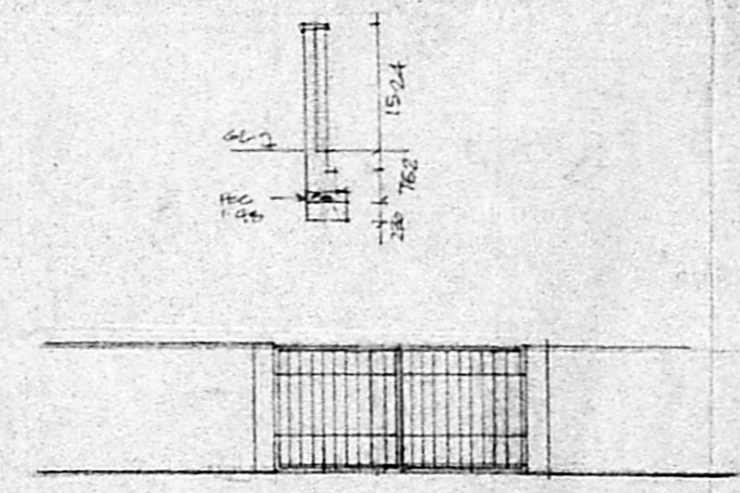

COMP. WALL DETAILS

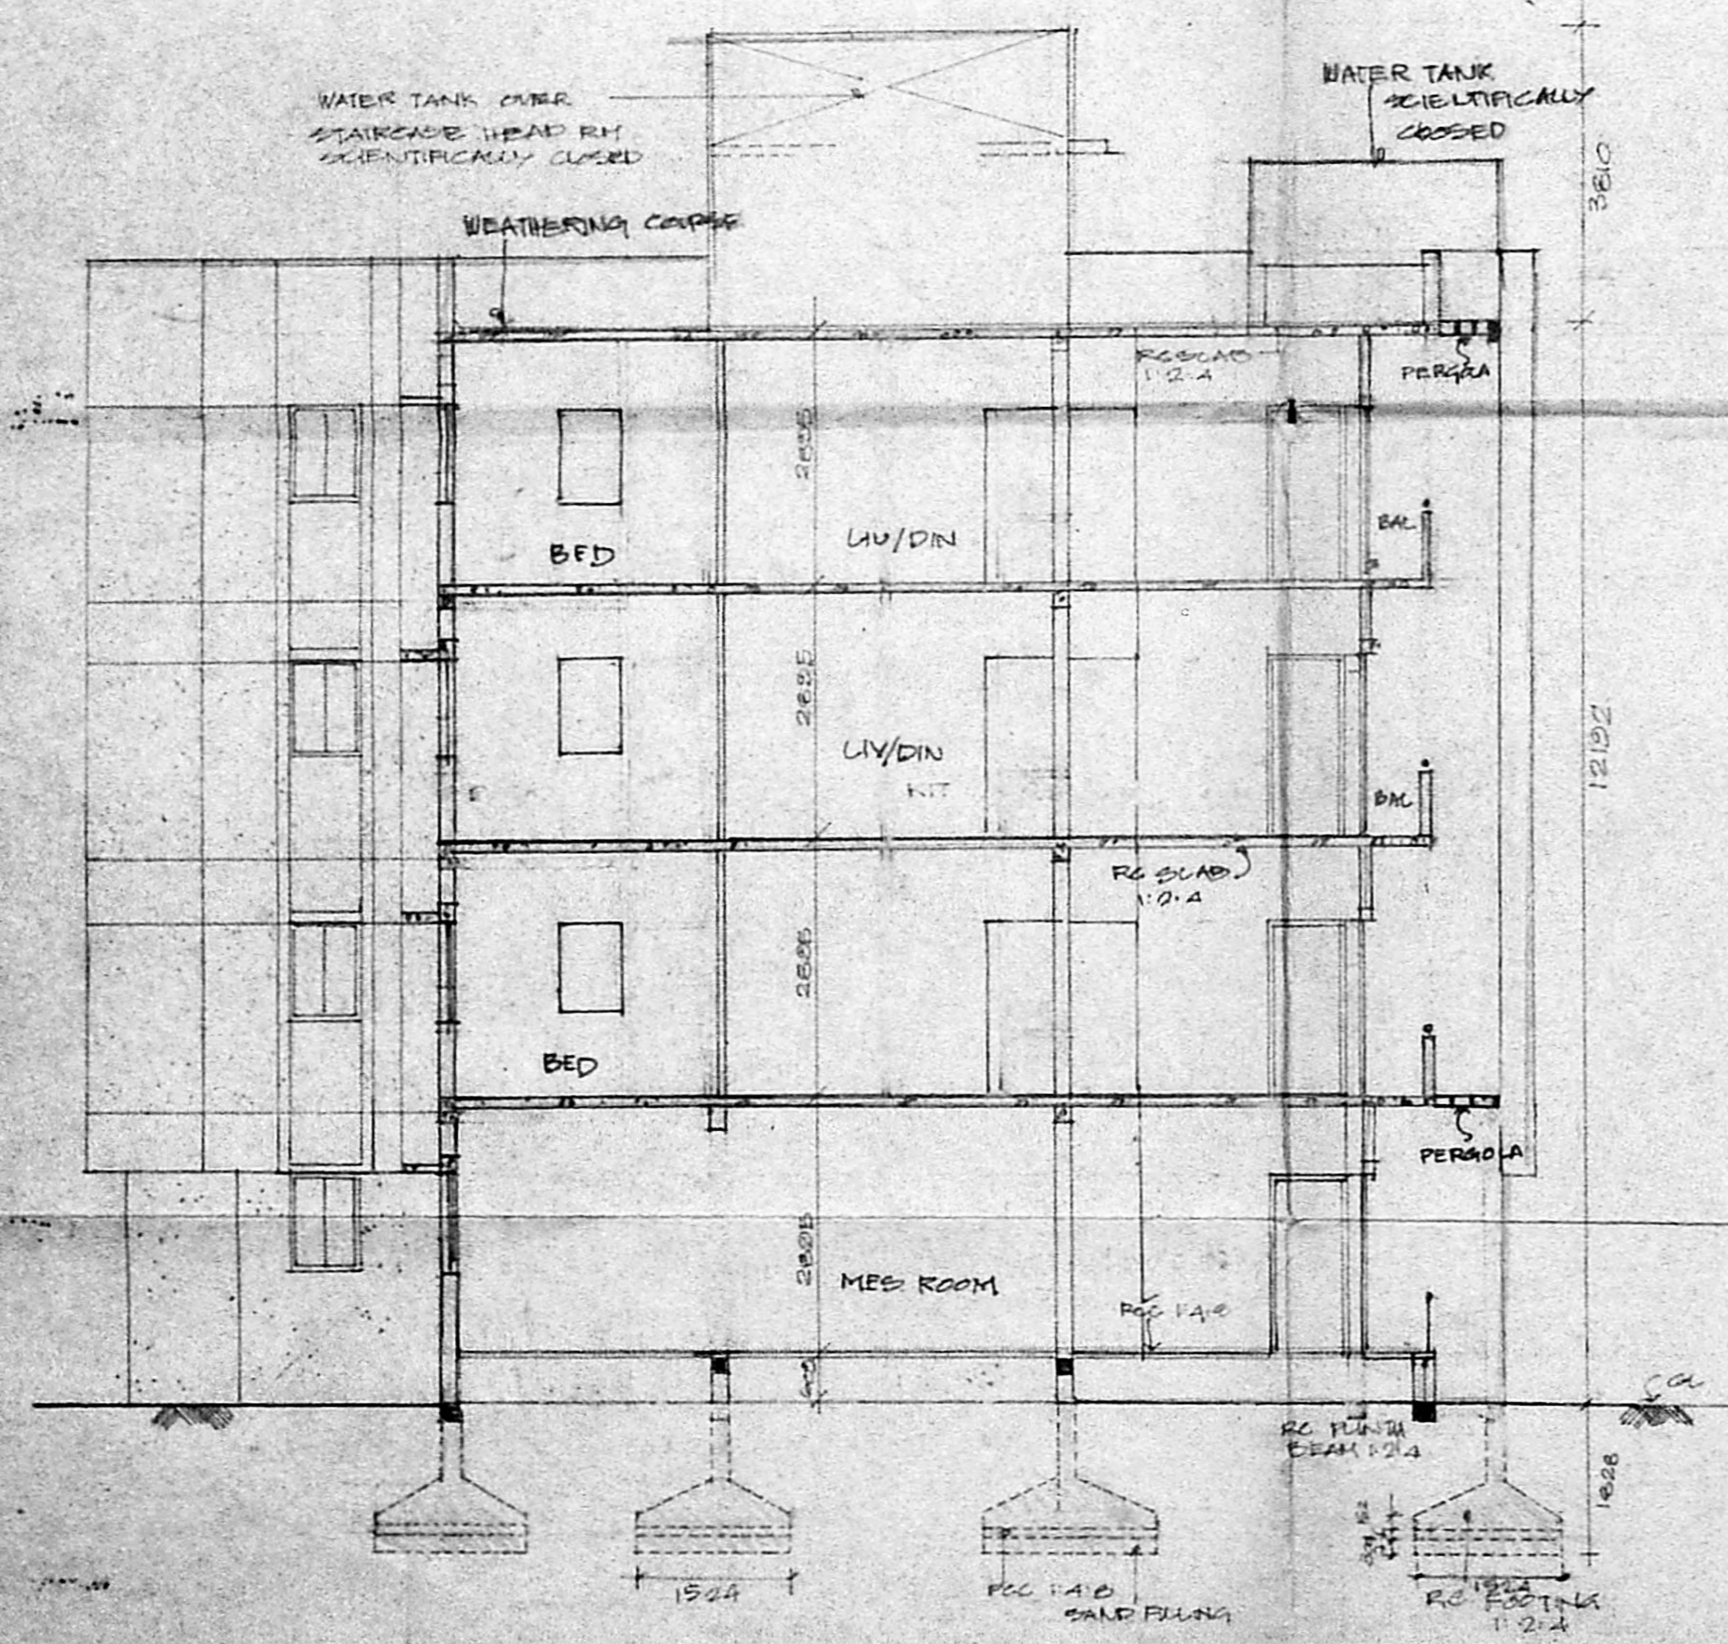

SECTION A-A

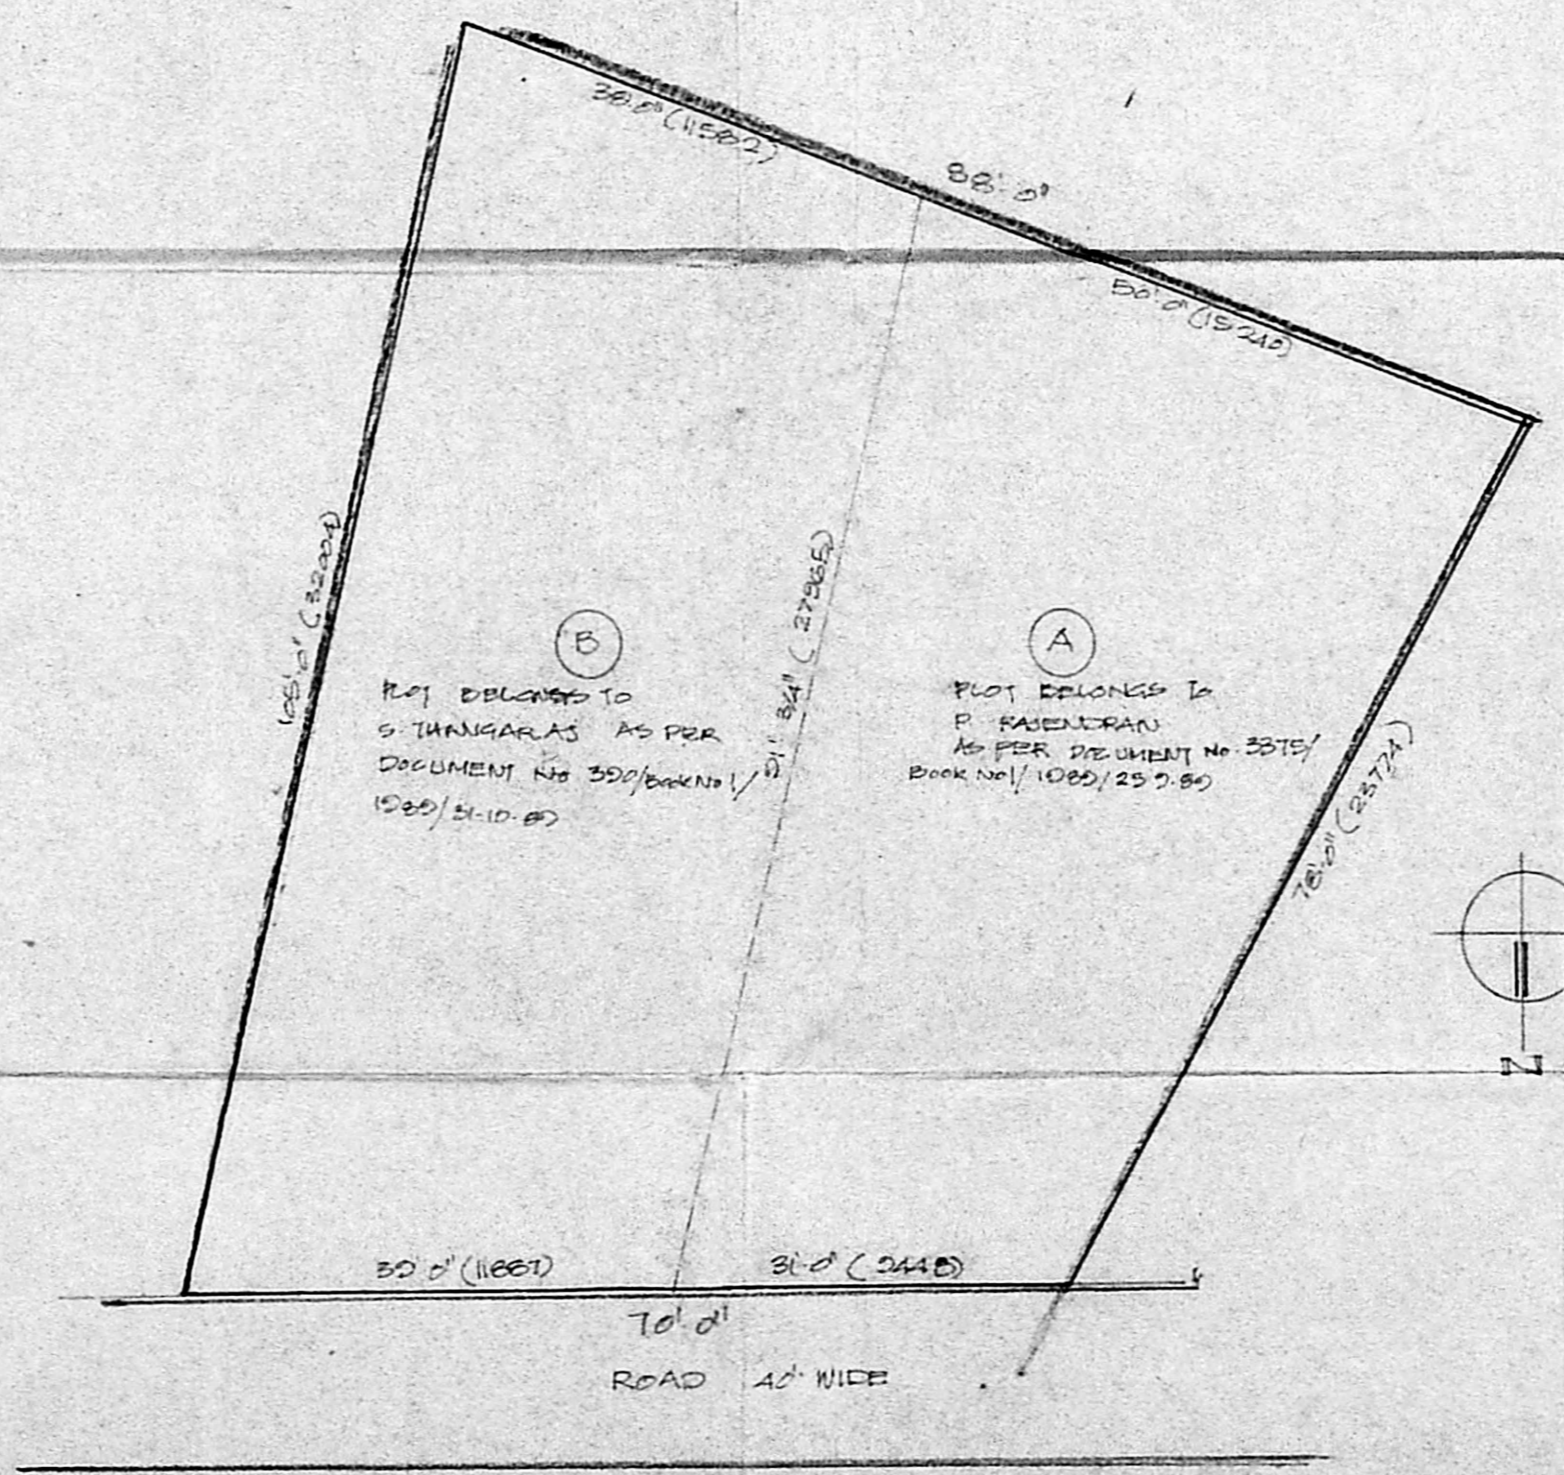

RE CONSTITUTIONAL PLAN

B/B
 MMDA 'B' / PP No. B/22209/366A/B/82
 No. B/22209/366A/B/82
 No. B/22209/366A/B/82
 No. B/22209/366A/B/82

AREA STATEMENT
 TOTAL PLOT AREA :-
 BELONGS TO P. RAJENDRAN (PLOT A)
 +
 BELONGS TO S. THANGARAJ (PLOT B) GGT. MP

LEGEND
 PROPOSED [Symbol]
 ROAD [Symbol]
 BOUNDARY [Symbol]
 SEWAGE LINE [Symbol]

OWNER
 P. RAJENDRAN [Signature]
 S. THANGARAJ S. Thangaraj

LICENSED SURVEYOR

G. SUBRAMANIAN L.C.E.
 Civil Engineer & Class I Licensed Surveyor
 Corporation of Madras.
 10, Krishnamurthy Street,
 WEST MAMBALAM,
 MADRAS-600 033.
 LICENSE No. 135

SCALE 1:100 DATE 2-3-81

PROJECT
 PROPOSED APARTMENTS
 FOR SAKTHI BUILDERS
 AT PUNTI MALLE ROAD
 T.S NO 30 BLOCK No 3
 EKKADUTHANGAL VILLAGE
 MAMBALAM GUINDY TALK
 MADRAS - 97