


ELEVATION

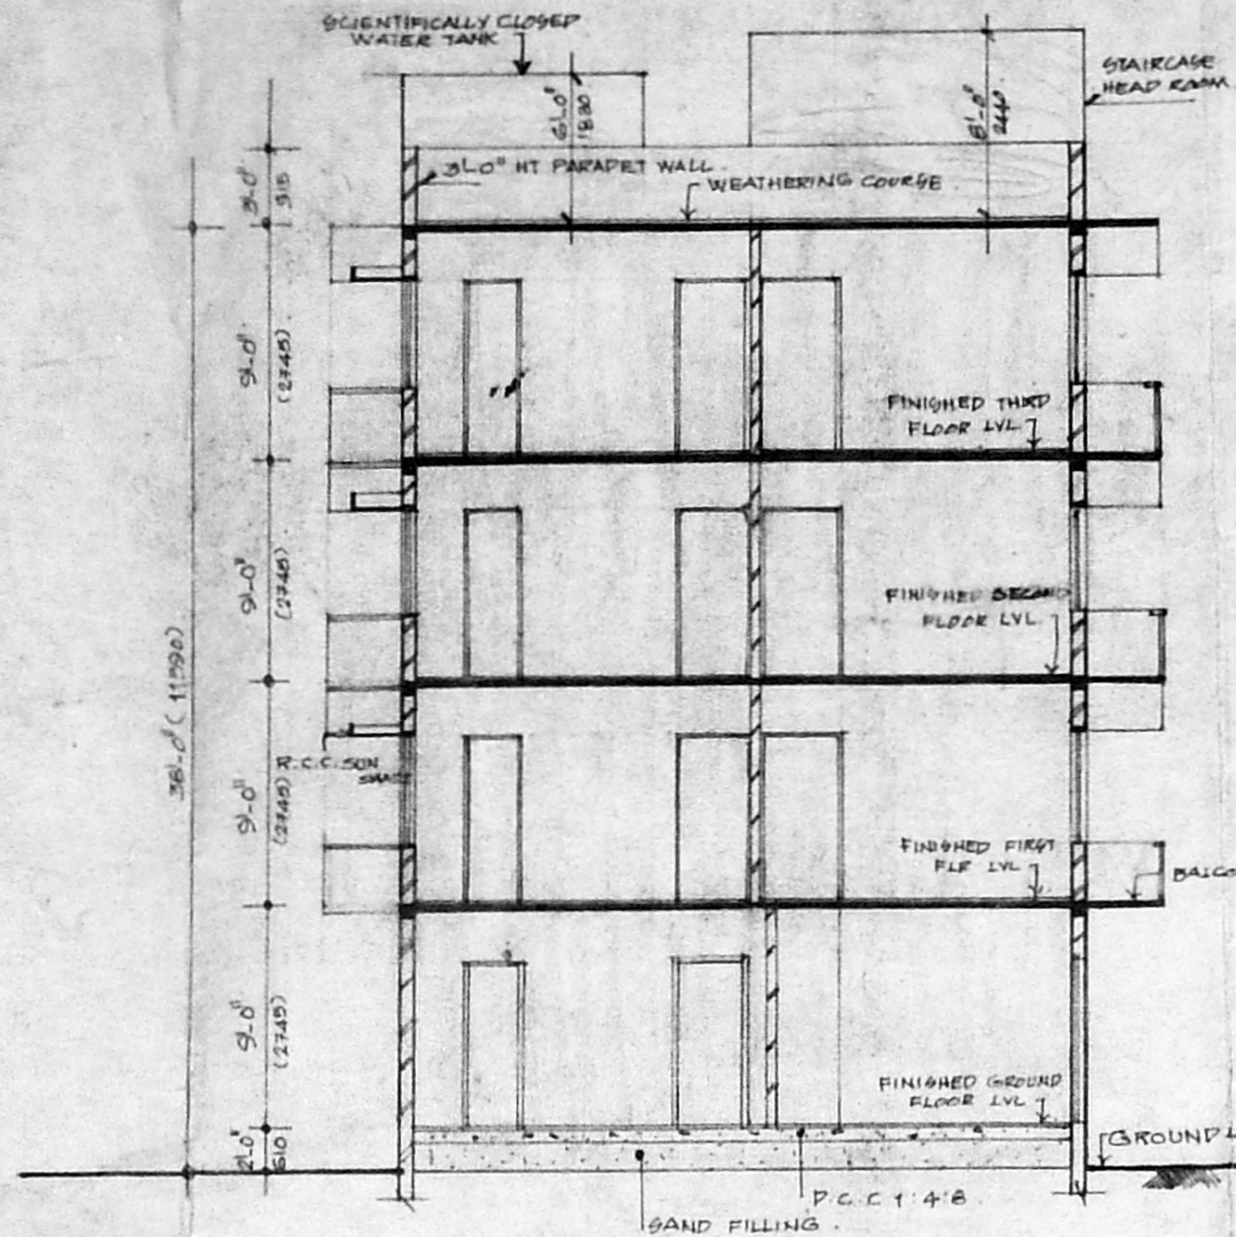

SECTION AA

REUSED PLAN OF 12/02/82

MMDA (B)/PP NO. 39/26472/81

Scrutiny PART I 12/02/82

PART II

A.P. D.P.


Planning Permit No. 150

APPROVED


SUBJECT TO THE CONDITIONS IN THIS OFFICE LETTER

No. B-193/82


FOR MEMBER SECRETARY MADRAS METROPOLITAN DEVELOPMENT AUTHORITY MADRAS - 600 008.

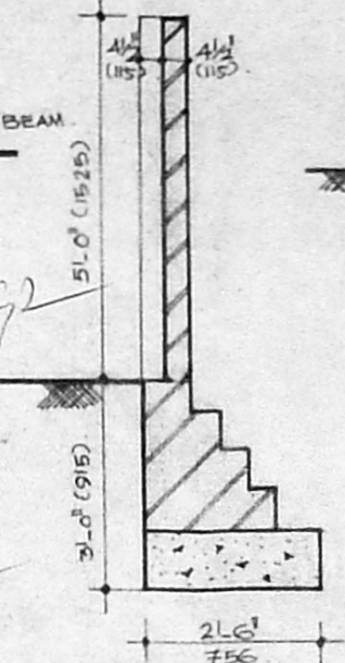


PILE DETAIL

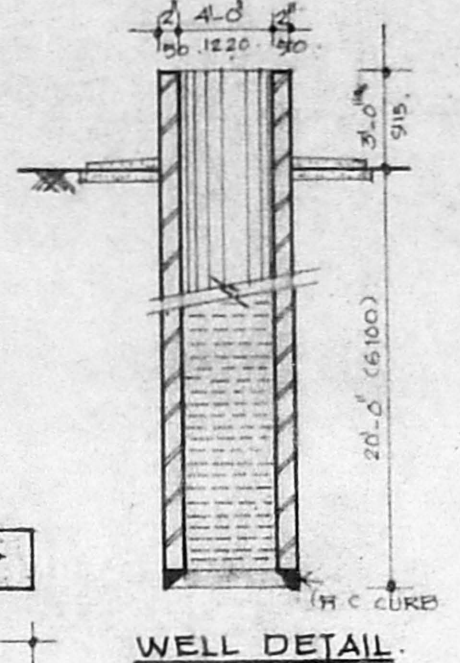

COMPOUND WALL DETAIL

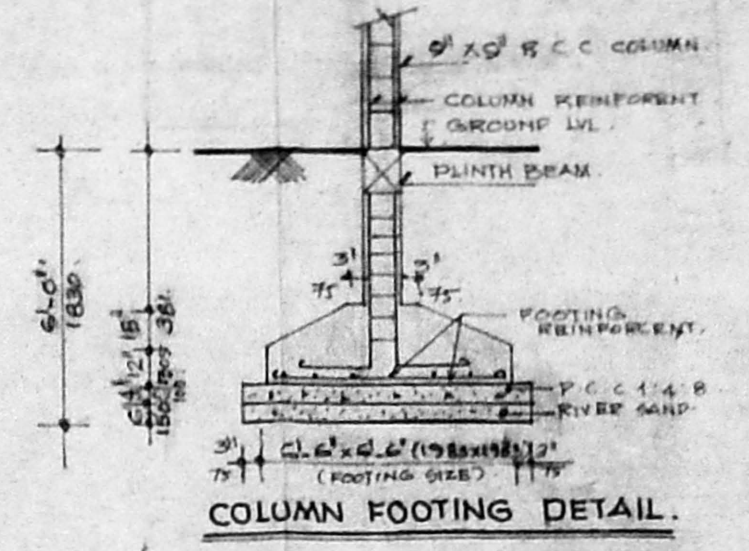

COLUMN FOOTING DETAIL

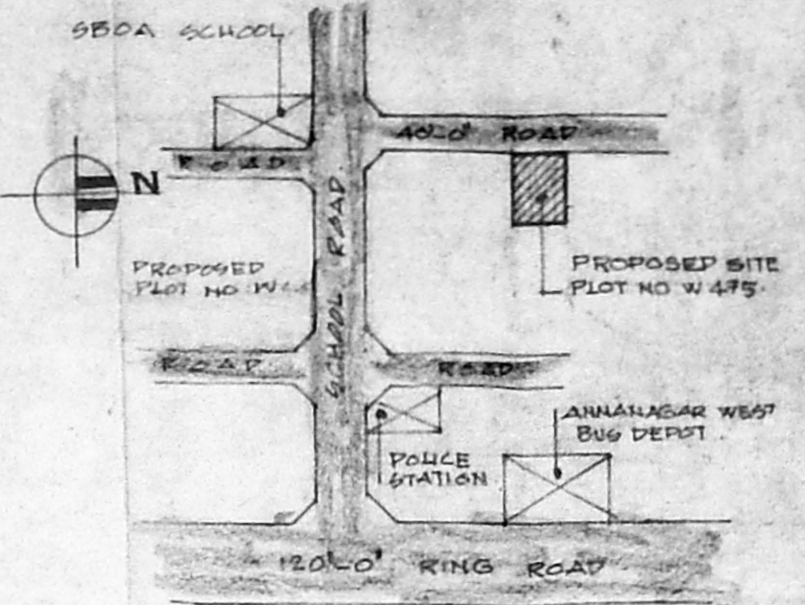


KEY PLAN NOT TO SCALE

- SPECIFICATIONS.**
- R.C.C COLUMN FOOTINGS & 10" Ø PILES IN FOUNDATION
 - PILES ARE CONNECTED BY CAPPING BEAMS.
 - MOSAIC FLOORING
 - BRICKWORK IN BASEMENT & SUPERSTRUCTURE IN C.M 1:3
 - WALLS ARE PLASTERED BY C.M 1:3
 - WALLS ARE PAINTED BY CEMENT PAINT
 - LINTEL OVER OPENINGS
 - JOINERY WORKS IN TEAK WOOD
 - ROOF COVERED BY R.C.C SLAB
 - ALL R.C.C WORKS IN CEMENT CONCRETE 1:2:4
 - WEATHERING COURSE LAID WITH PROPER SLOPE


SCHEDULE OF JOINERY.

TYPE	SIZE	DESCRIPTION
D1	36" x 76"	T.W. ENTRANCE DOOR
D2	36" x 76"	T.W. PANELLED DOOR
D3	26" x 76"	T.W. FLOOR DOOR
W1	46" x 66"	T.W. GLAZED WINDOW
W2	46" x 66"	"
V1	36" x 26"	T.W. GLAZED VENTILATORS
D/W	76" x 76"	T.W. DOOR CUM WINDOW


Proposed flats at plot no w.475 at annanagar madras

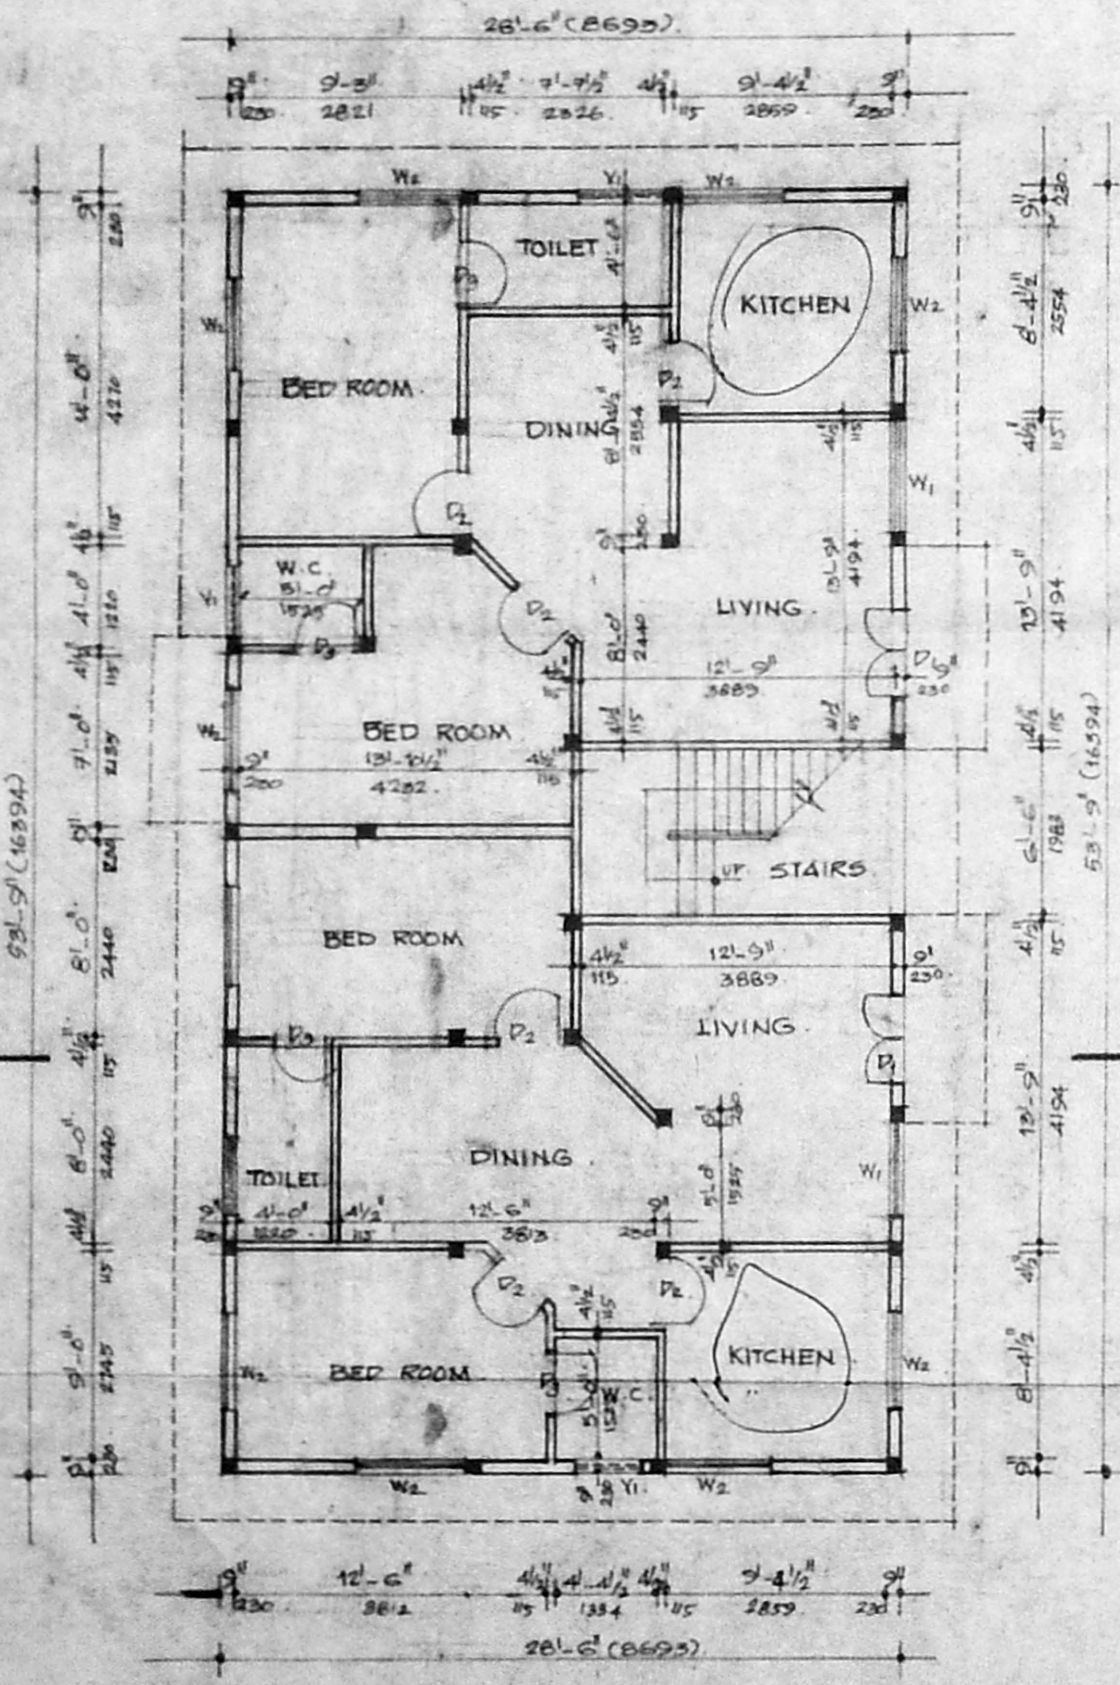


GROUND FLOOR PLAN

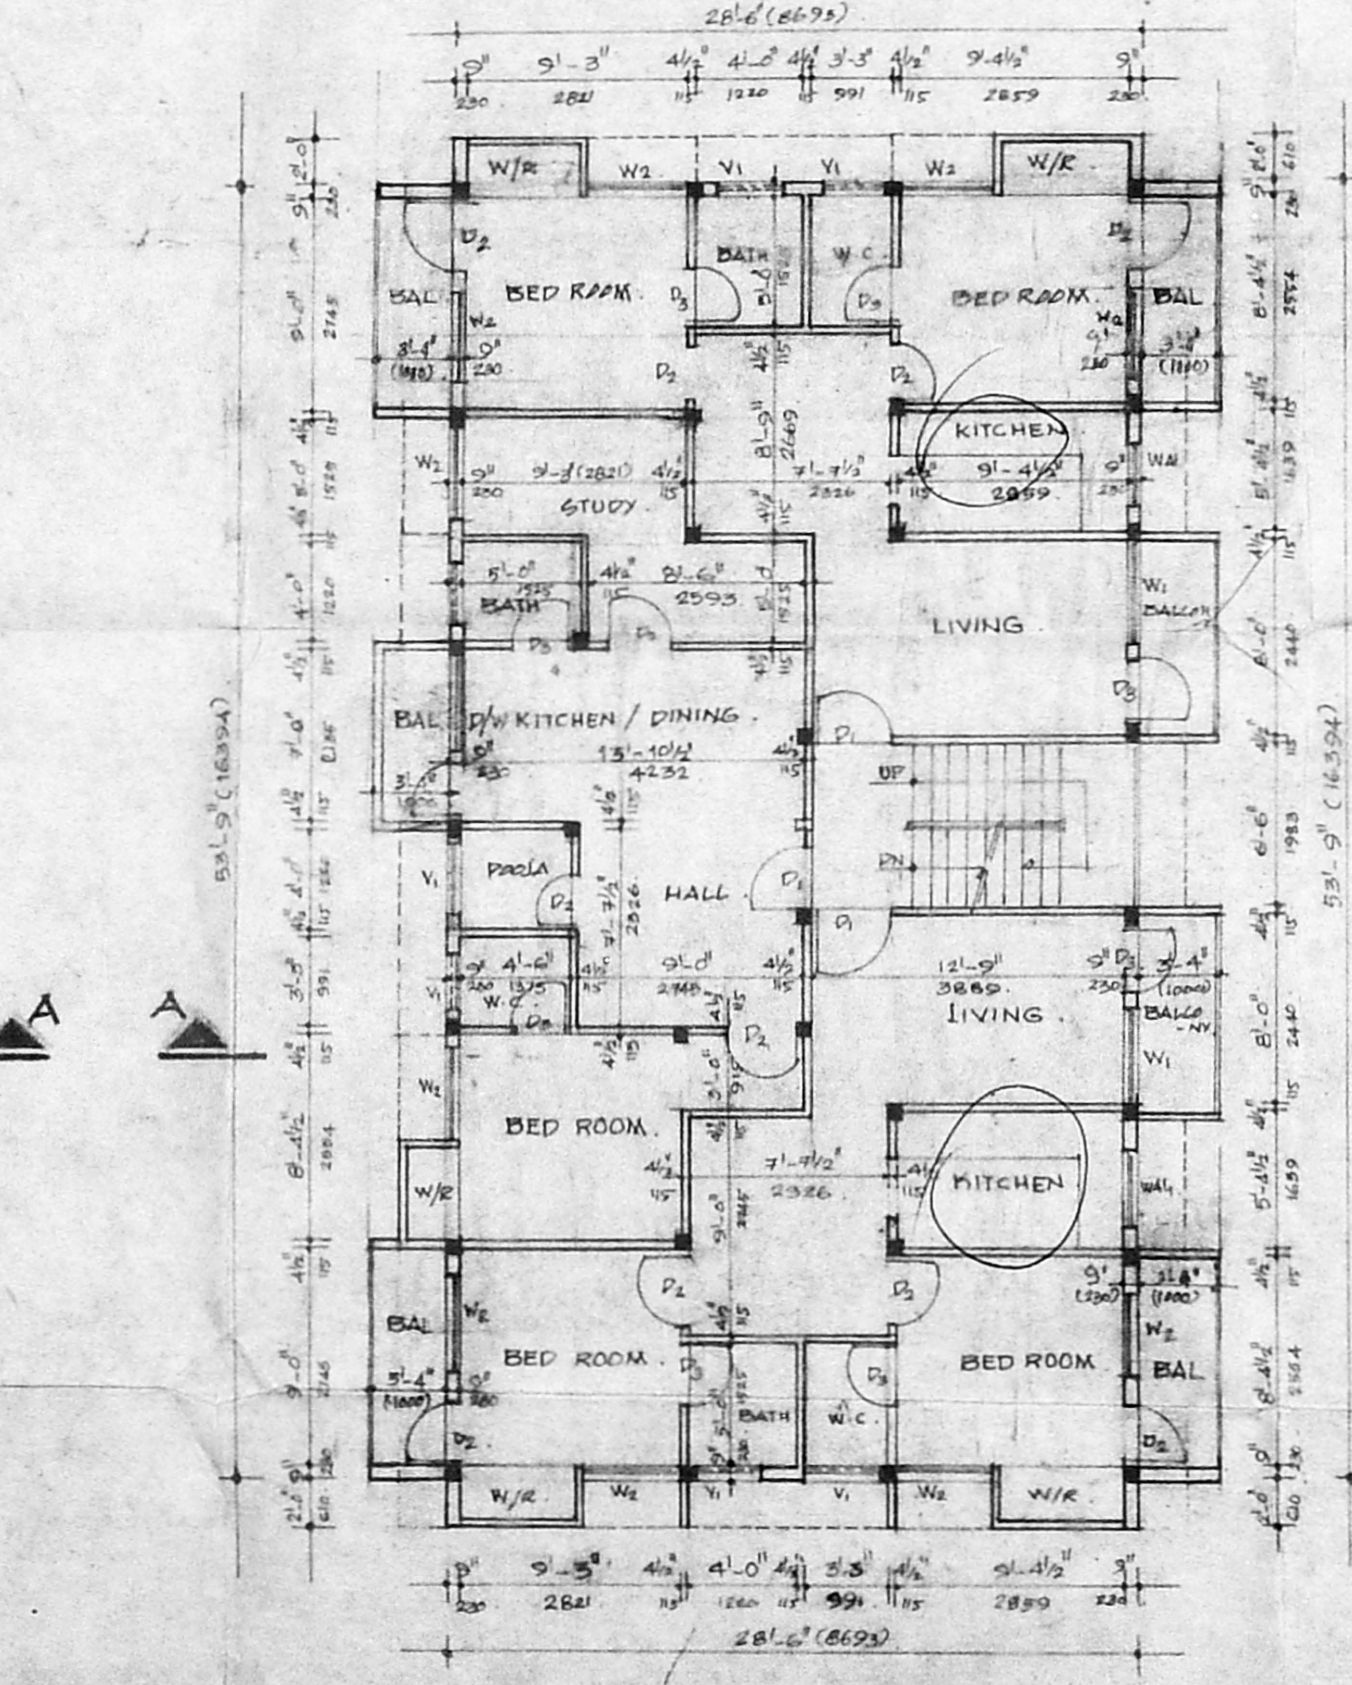

TYPICAL FLOOR PLAN

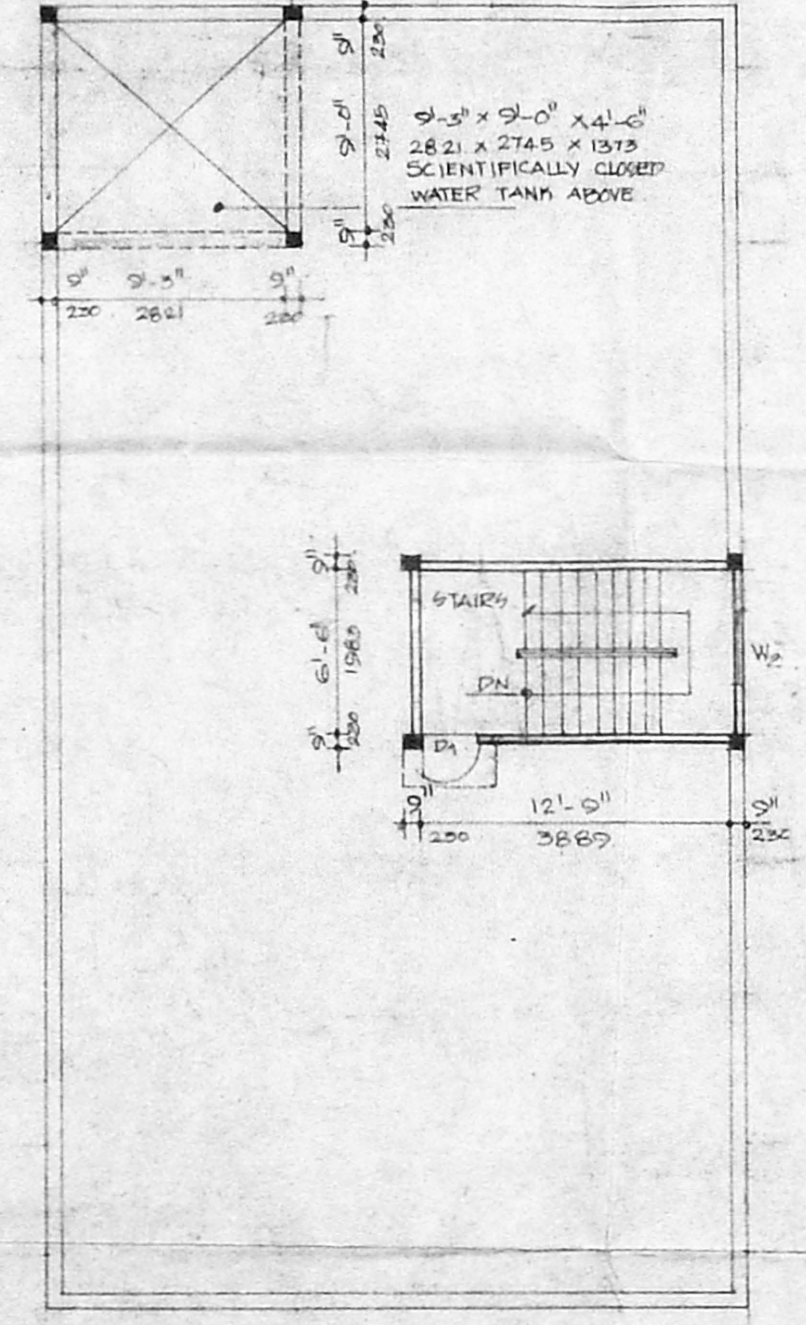

TERRACE PLAN

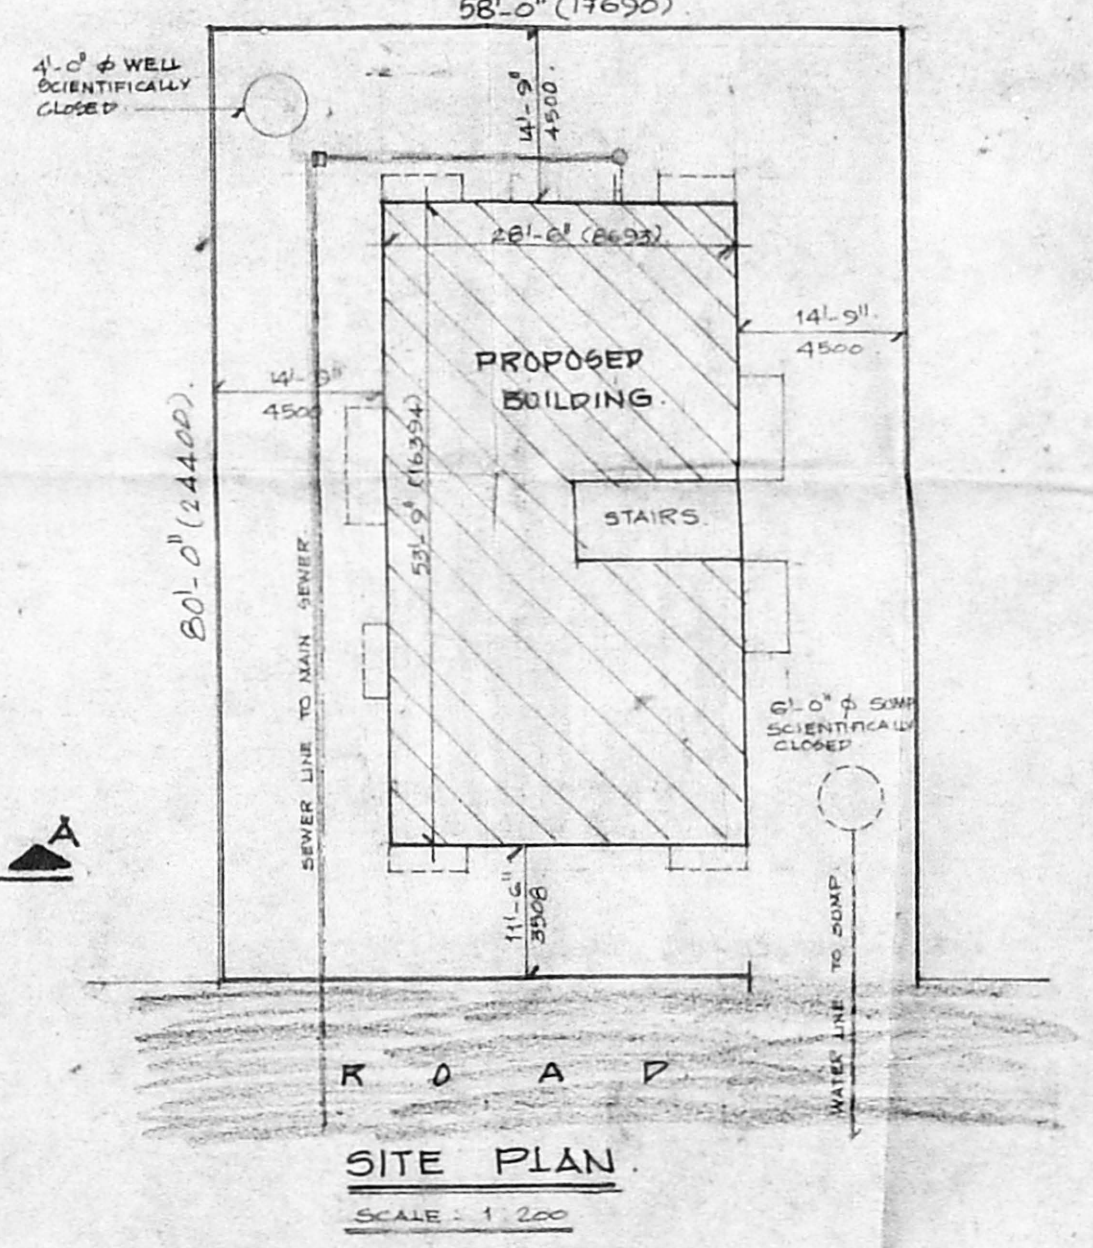

SITE PLAN

AREA STATEMENT.

FLOOR	AREA (SQ. FT.)	AREA (SQ. M.)
GROUND FLOOR	1932.00	177.36
FIRST FLOOR	1802.00	167.47
SECOND FLOOR	1802.00	167.47
THIRD FLOOR	1802.00	167.47
TOTAL AREA	6338.00	589.77

COLOR CODE REFERENCE

PROPOSED ROAD

PLOT BOUNDARY

SCALE: 1" = 8'-0" (1:100) 1" = 16'-0" (1:200)

DATE: 19.11.81

CONSULTANT: S. THIRUVENGADAM, A-20, ANNANAGAR, MADRAS-102, PHONE: 613252.

OWNER'S SIGNATURE:

S. THIRUVENGADAM M.E.M.T., R.I.P.T. BY CLASS I. L.S. NO: 137, A-54, ANNANAGAR, MADRAS-600 102.

LICENCED SURVEYOR.