

AMCA B2/21103/92
 B2/21103/92
 A.M.
 S.W.

00.0
 00.9
 05.8
 05.1
 15.50
 00.1
 00.2
 18.00
 10.00

PROPOSED BUILDING FOR WELLINGTON
 TALKIES & CO 90 ANNASALAI MADRAS-2


SCALE 1/8"=1'-0"
 DATE
 DRAWN

FIRST FLOOR PLAN


OWNER


 P.S. GOVINDRAO CONSULTANTS

114/23
 22/10/23
 A.P. U.P.

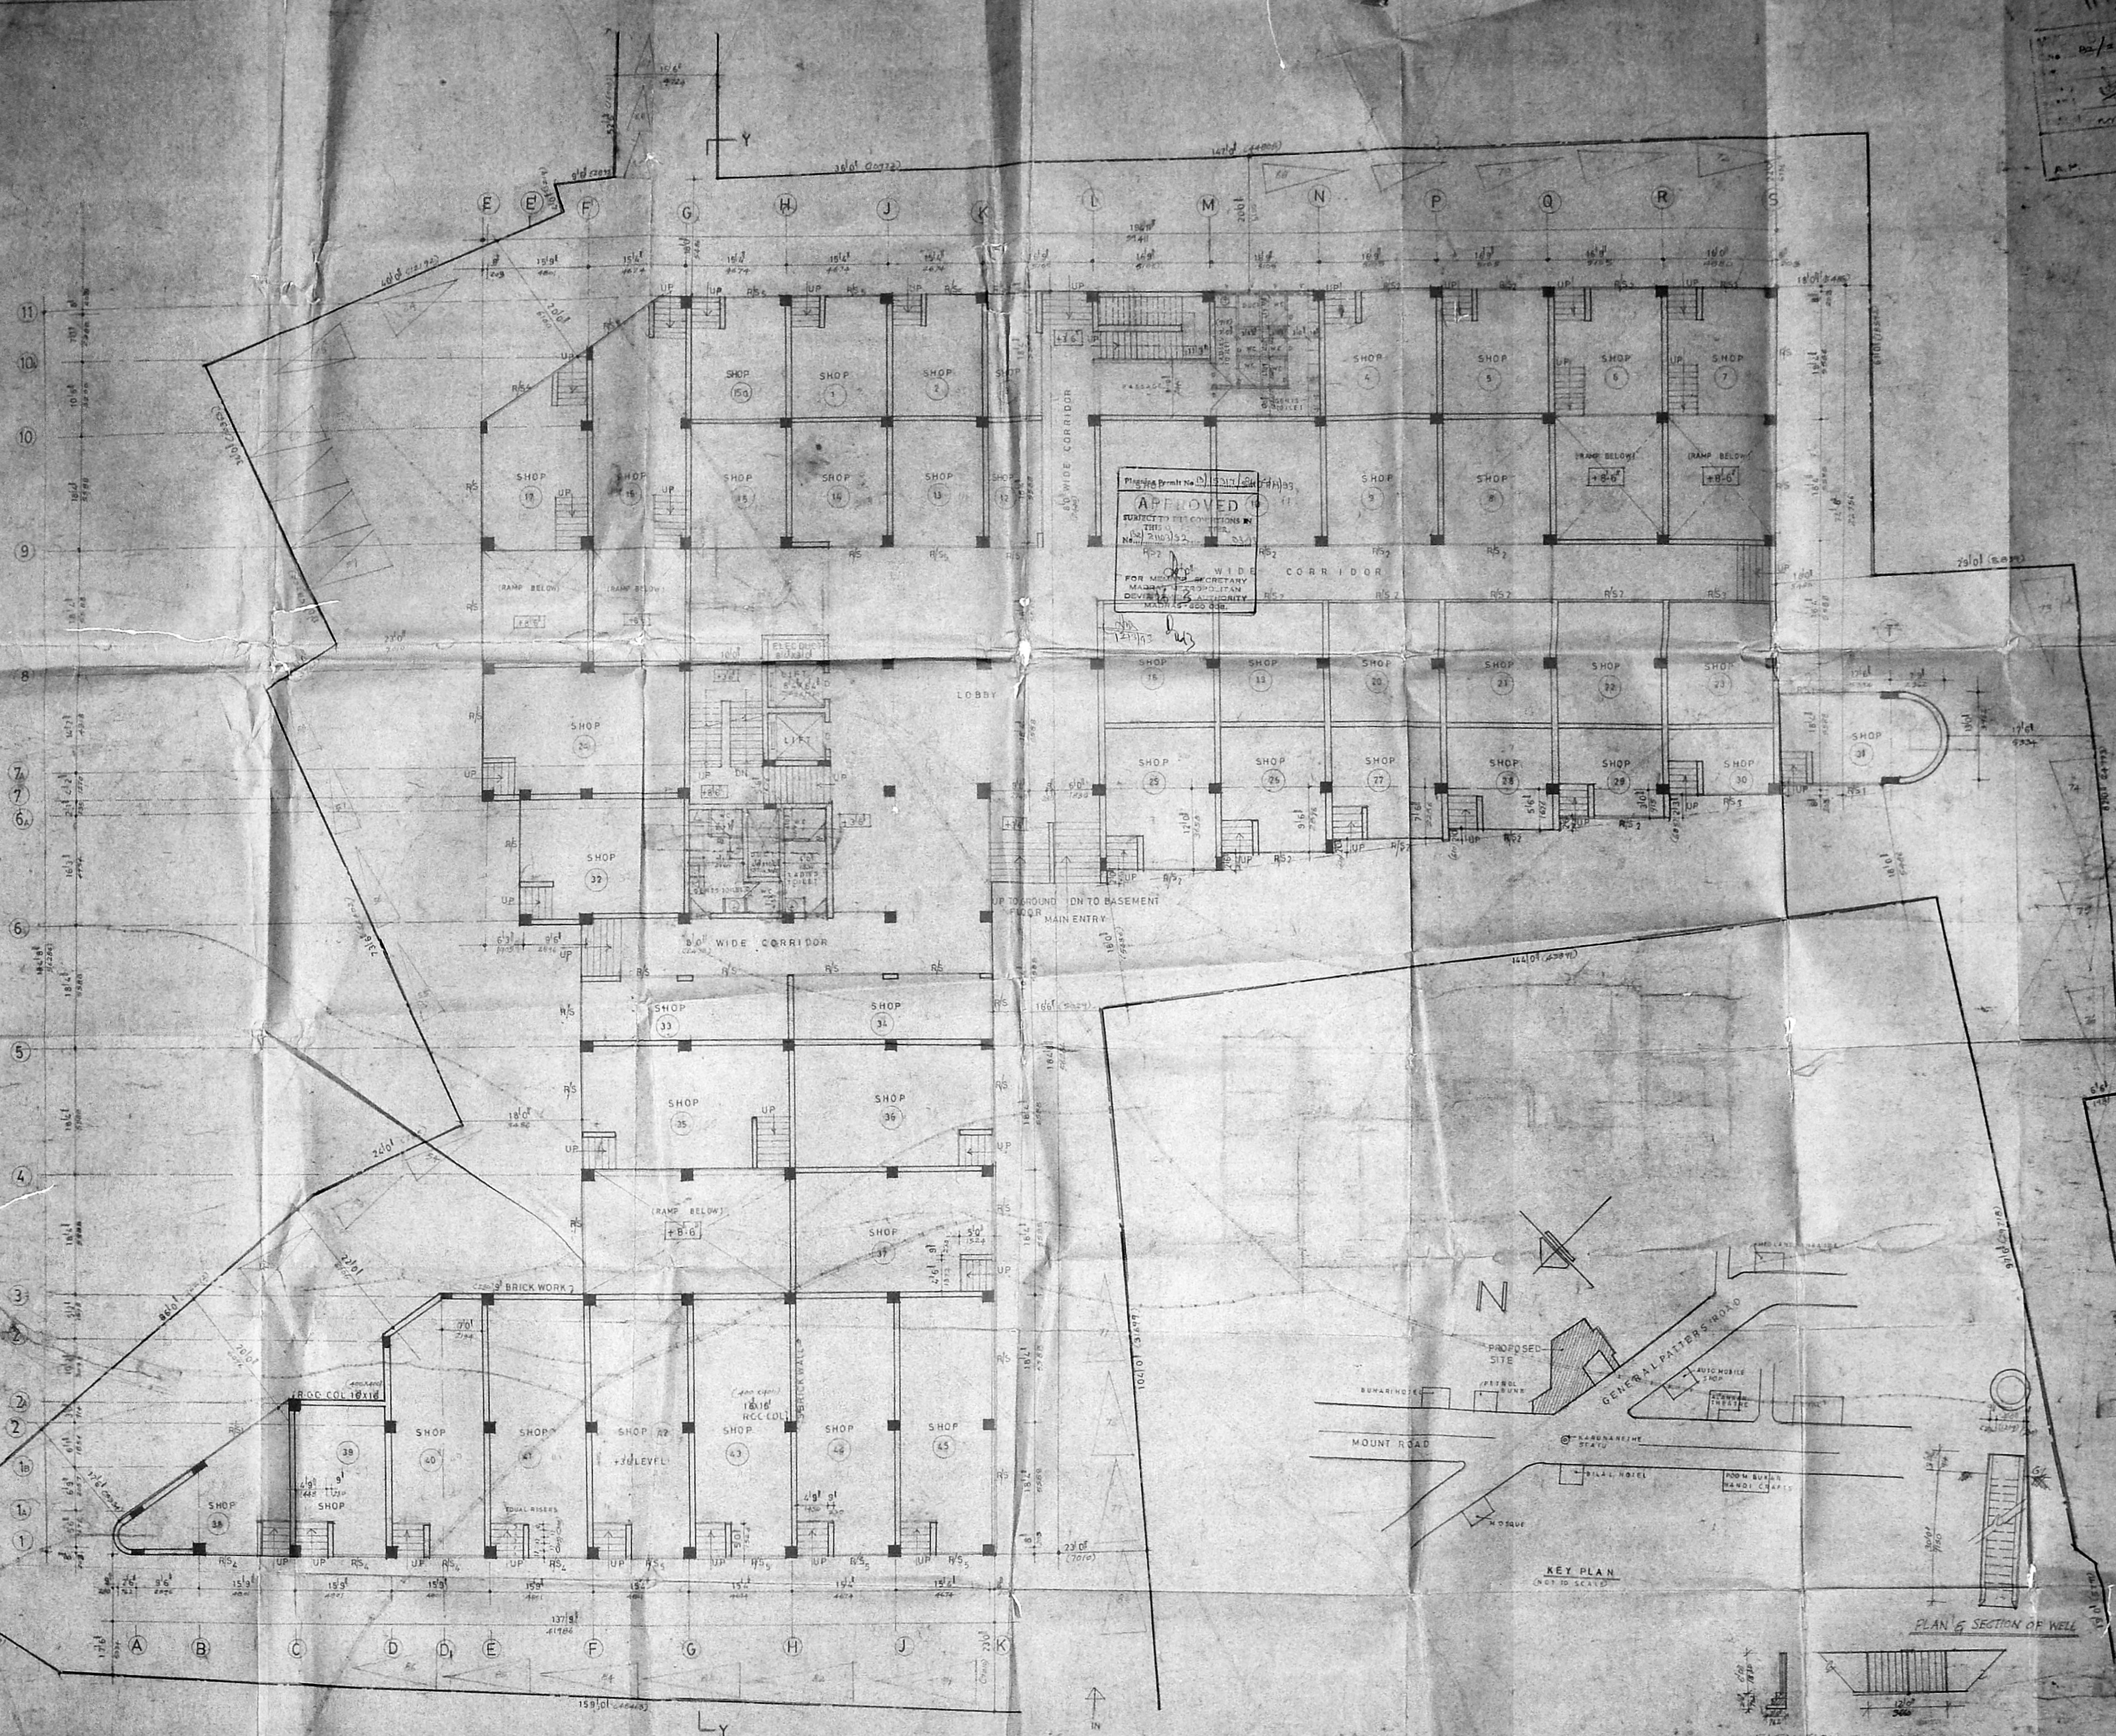

Planning Permit No. 12/1/23
APPROVED
 SUBJECT TO THE CONDITIONS IN
 THE
 No. 12/1/23
 FOR MOUNT SECRETARY
 MADRAS CORPORATION
 DIVISION 1 & AUTHORITY
 MARCH 14, 1923

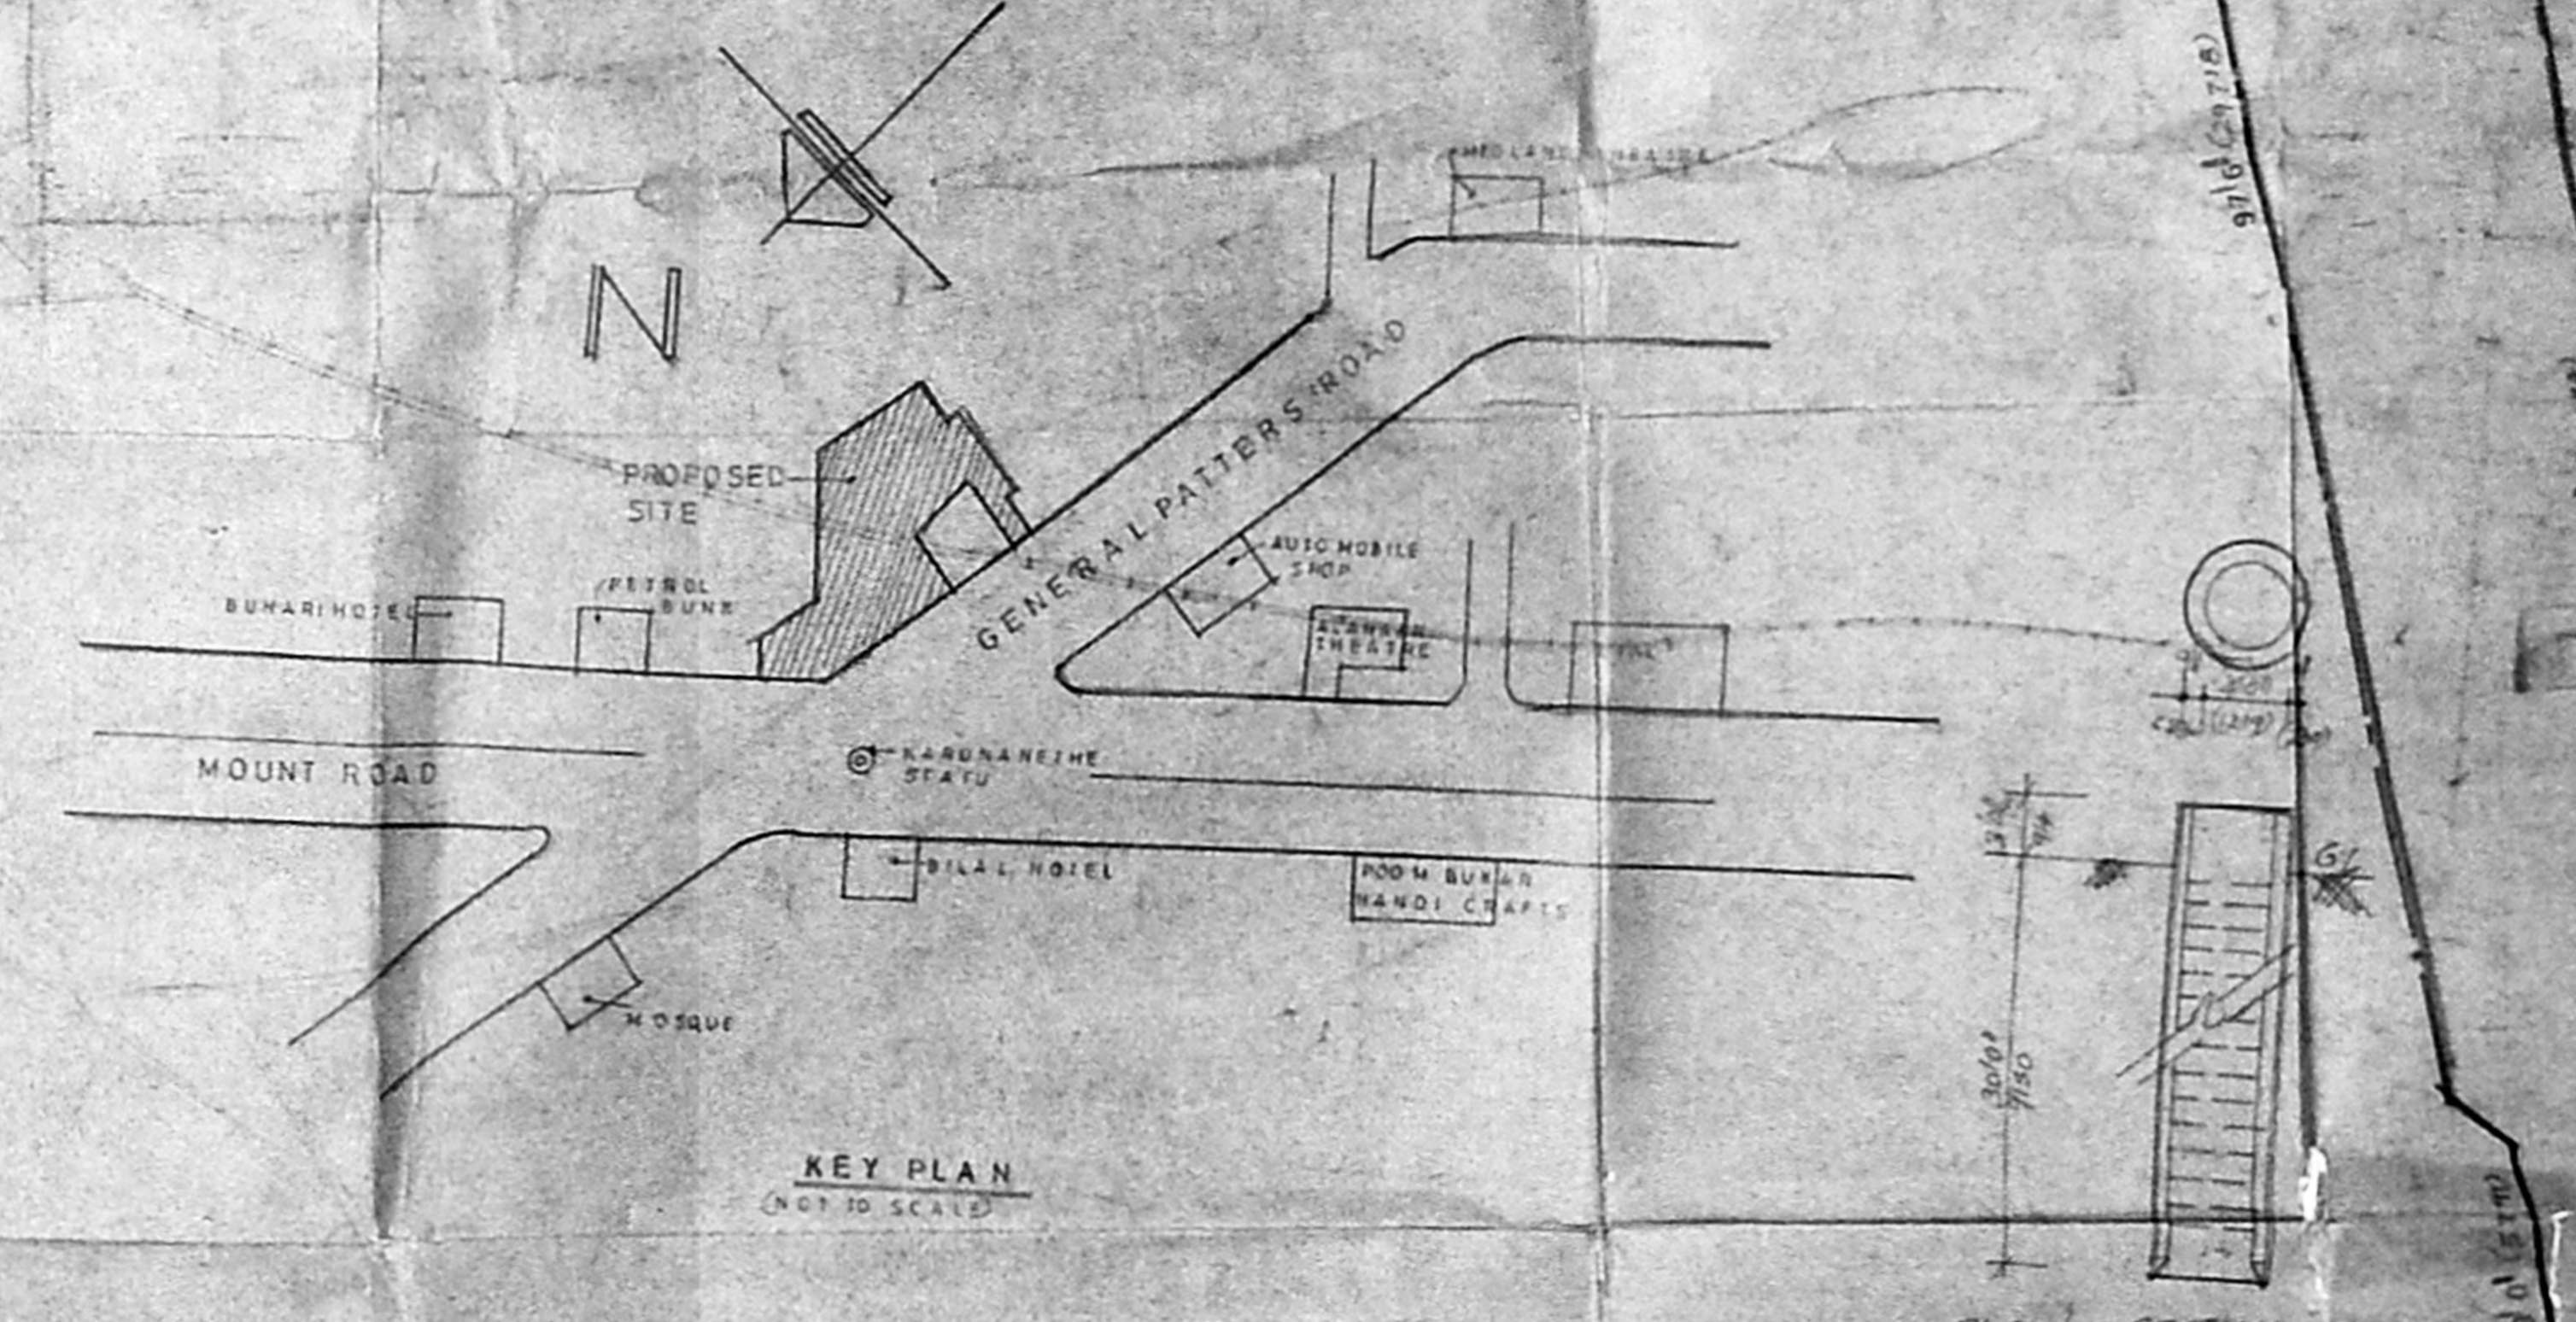

PROPOSED BUILDING FOR WELLINGTON TALKIES & CO
 90 ANNASALAI MADRAS-2

AREA DETAILS	SQ. FT.	SQ. M.	NO. OF CARS IN BASEMENT
PLOT AREA	49006	4560	51
BASEMENT FLOOR	24511	2230	NO. OF CARS IN GROUND FLOOR = 30
GROUND FLOOR	24524	2230	
FIRST FLOOR	22229	2062	
SECOND FLOOR	22225	2062	
THIRD FLOOR	21243	1965	TOTAL NUMBER OF CARS = 88
TOTAL AREA	86387	8064	


SCALE 1/400
 DATE
 DRAWN

GROUND FLOOR PLAN

OWNER

ARCHITECTS

P.S. GOVINDRAO CONSULTANTS, MADRAS

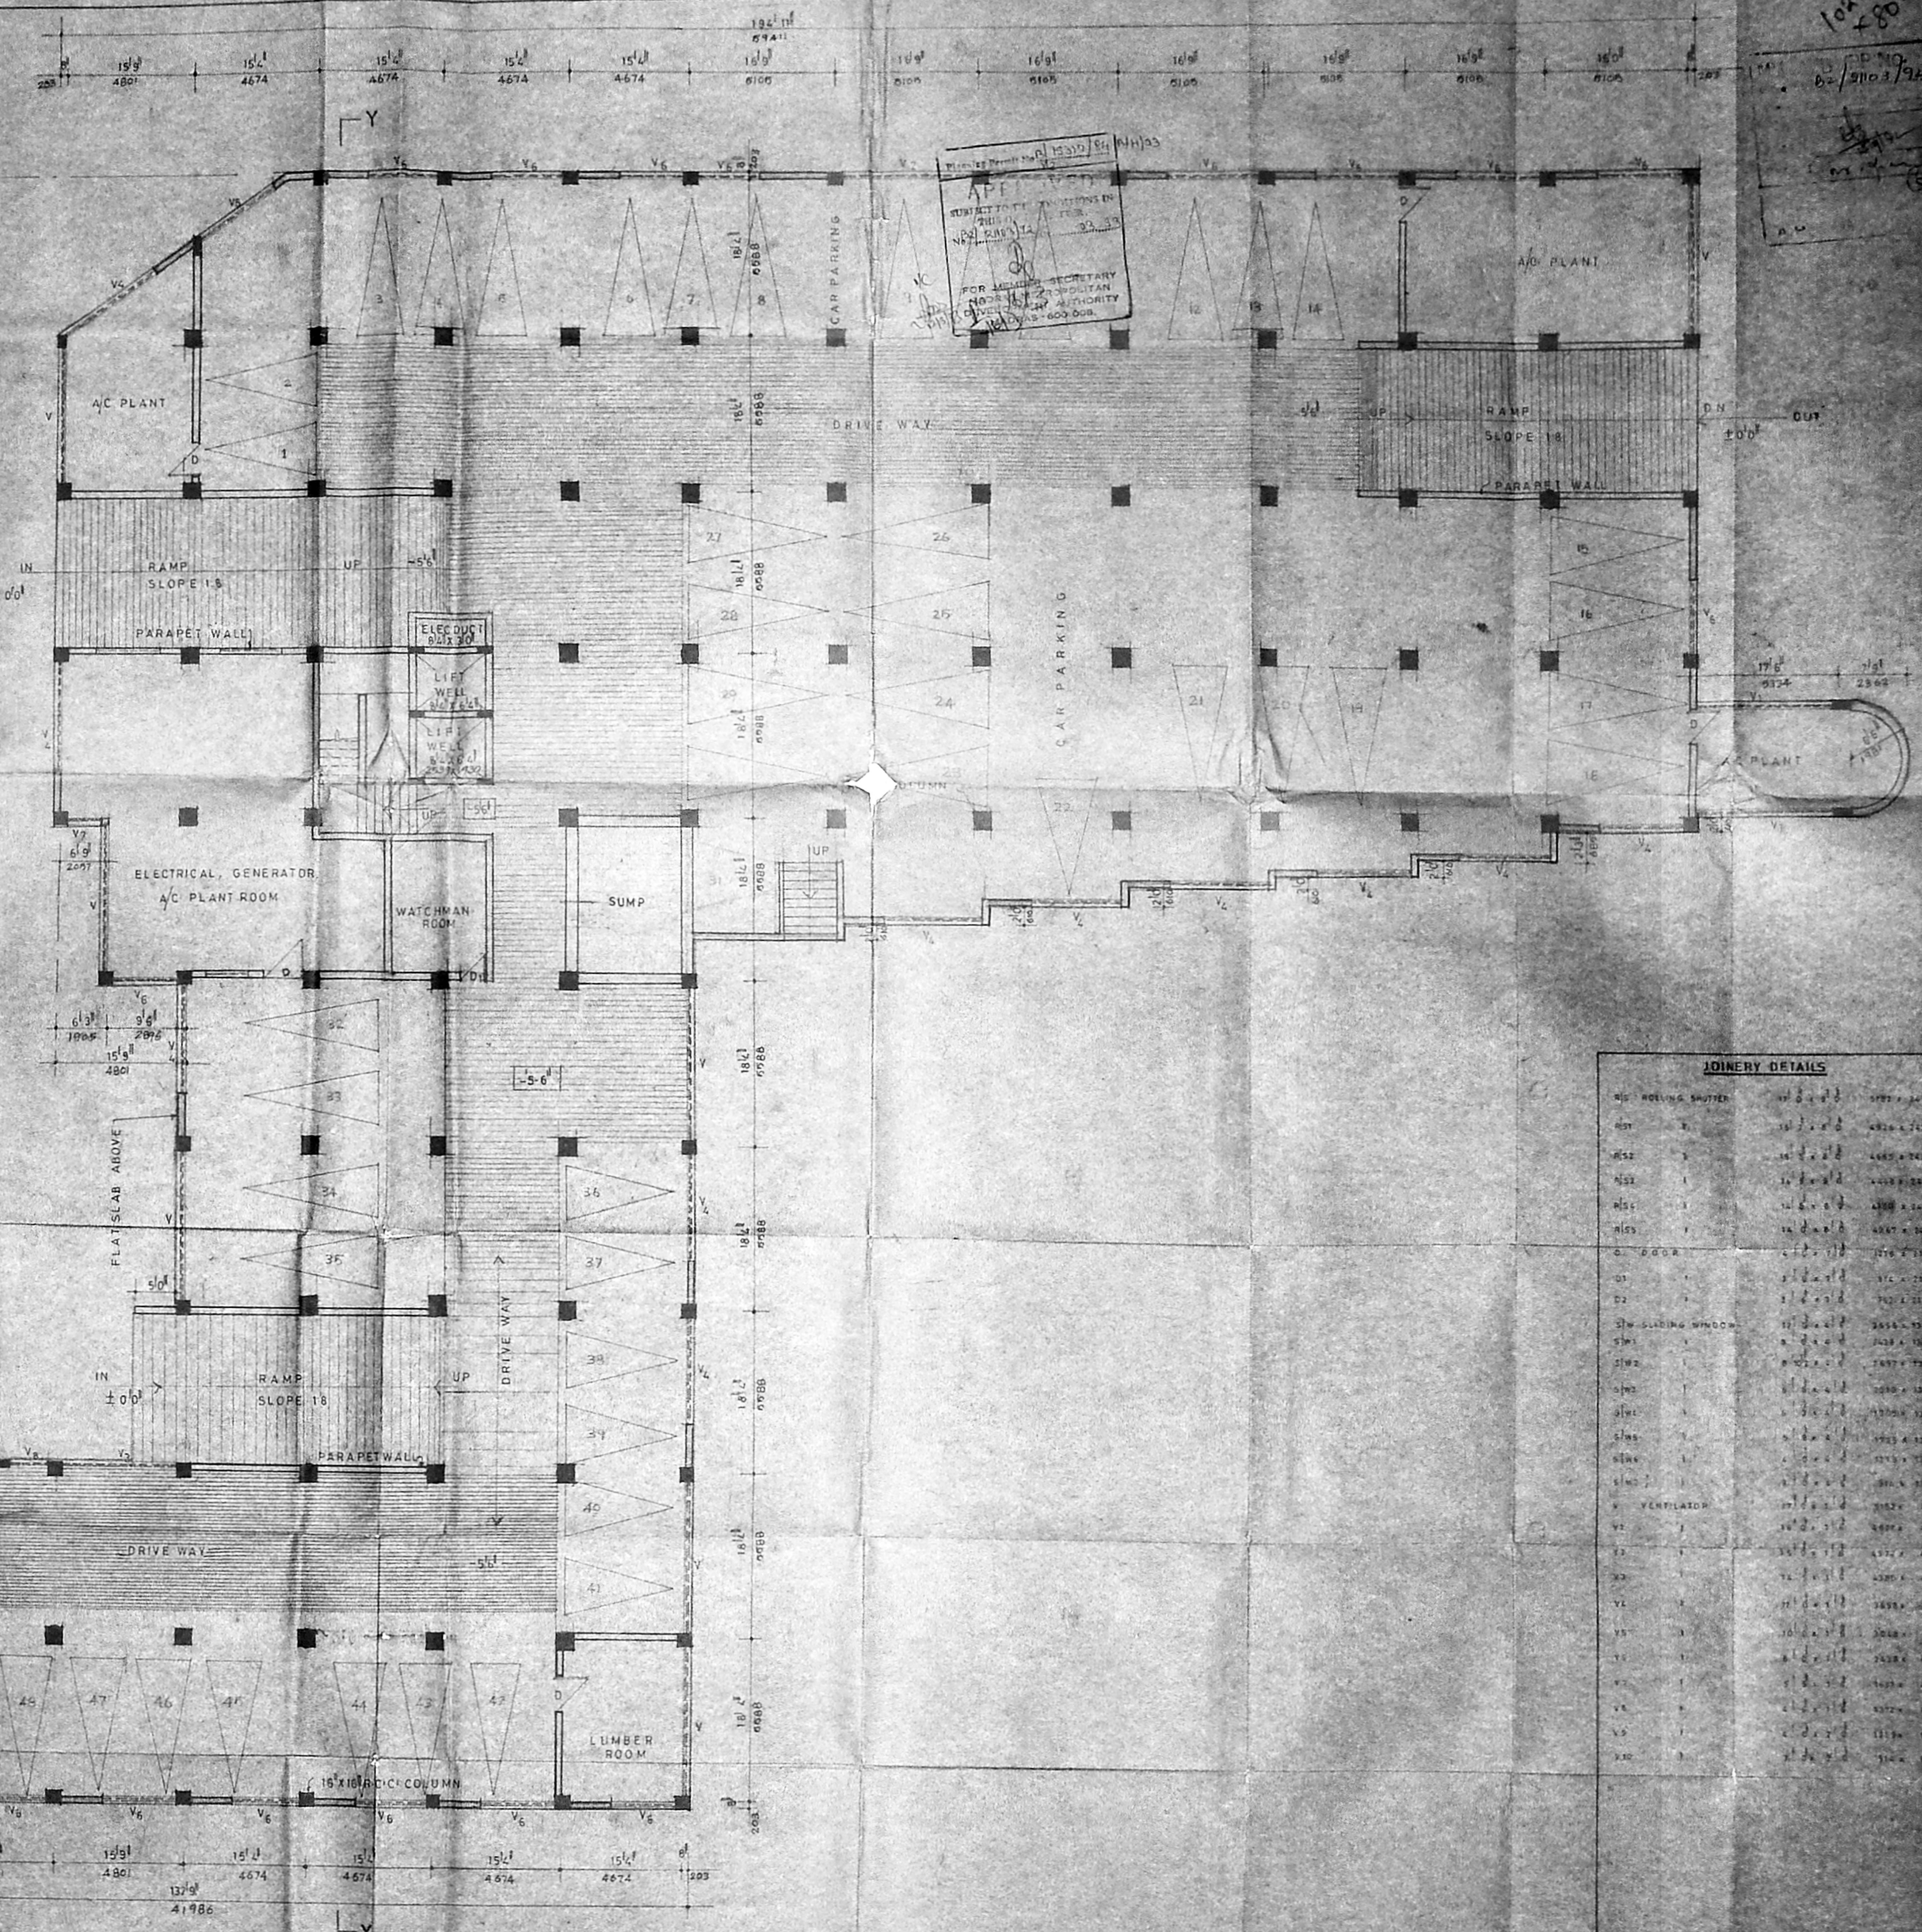

JOINERY DETAILS

NO.	DESCRIPTION	QTY	REMARKS
MS1	ROLLING SHUTTER	1	10' 0" x 12' 0"
MS2	"	1	10' 0" x 12' 0"
MS3	"	1	10' 0" x 12' 0"
PROPOSED BUILDING FOR WELLINGTON TALKIES & CO
 90, ANNASALAI MADRAS-2.

SCALE 1/80'
 DATE
 DRAWN T.G.R.

BASEMENT FLOOR PLAN

OWNER

ARCHITECTS
 PS GOVINDRAO CONSULTANTS MADRAS-4

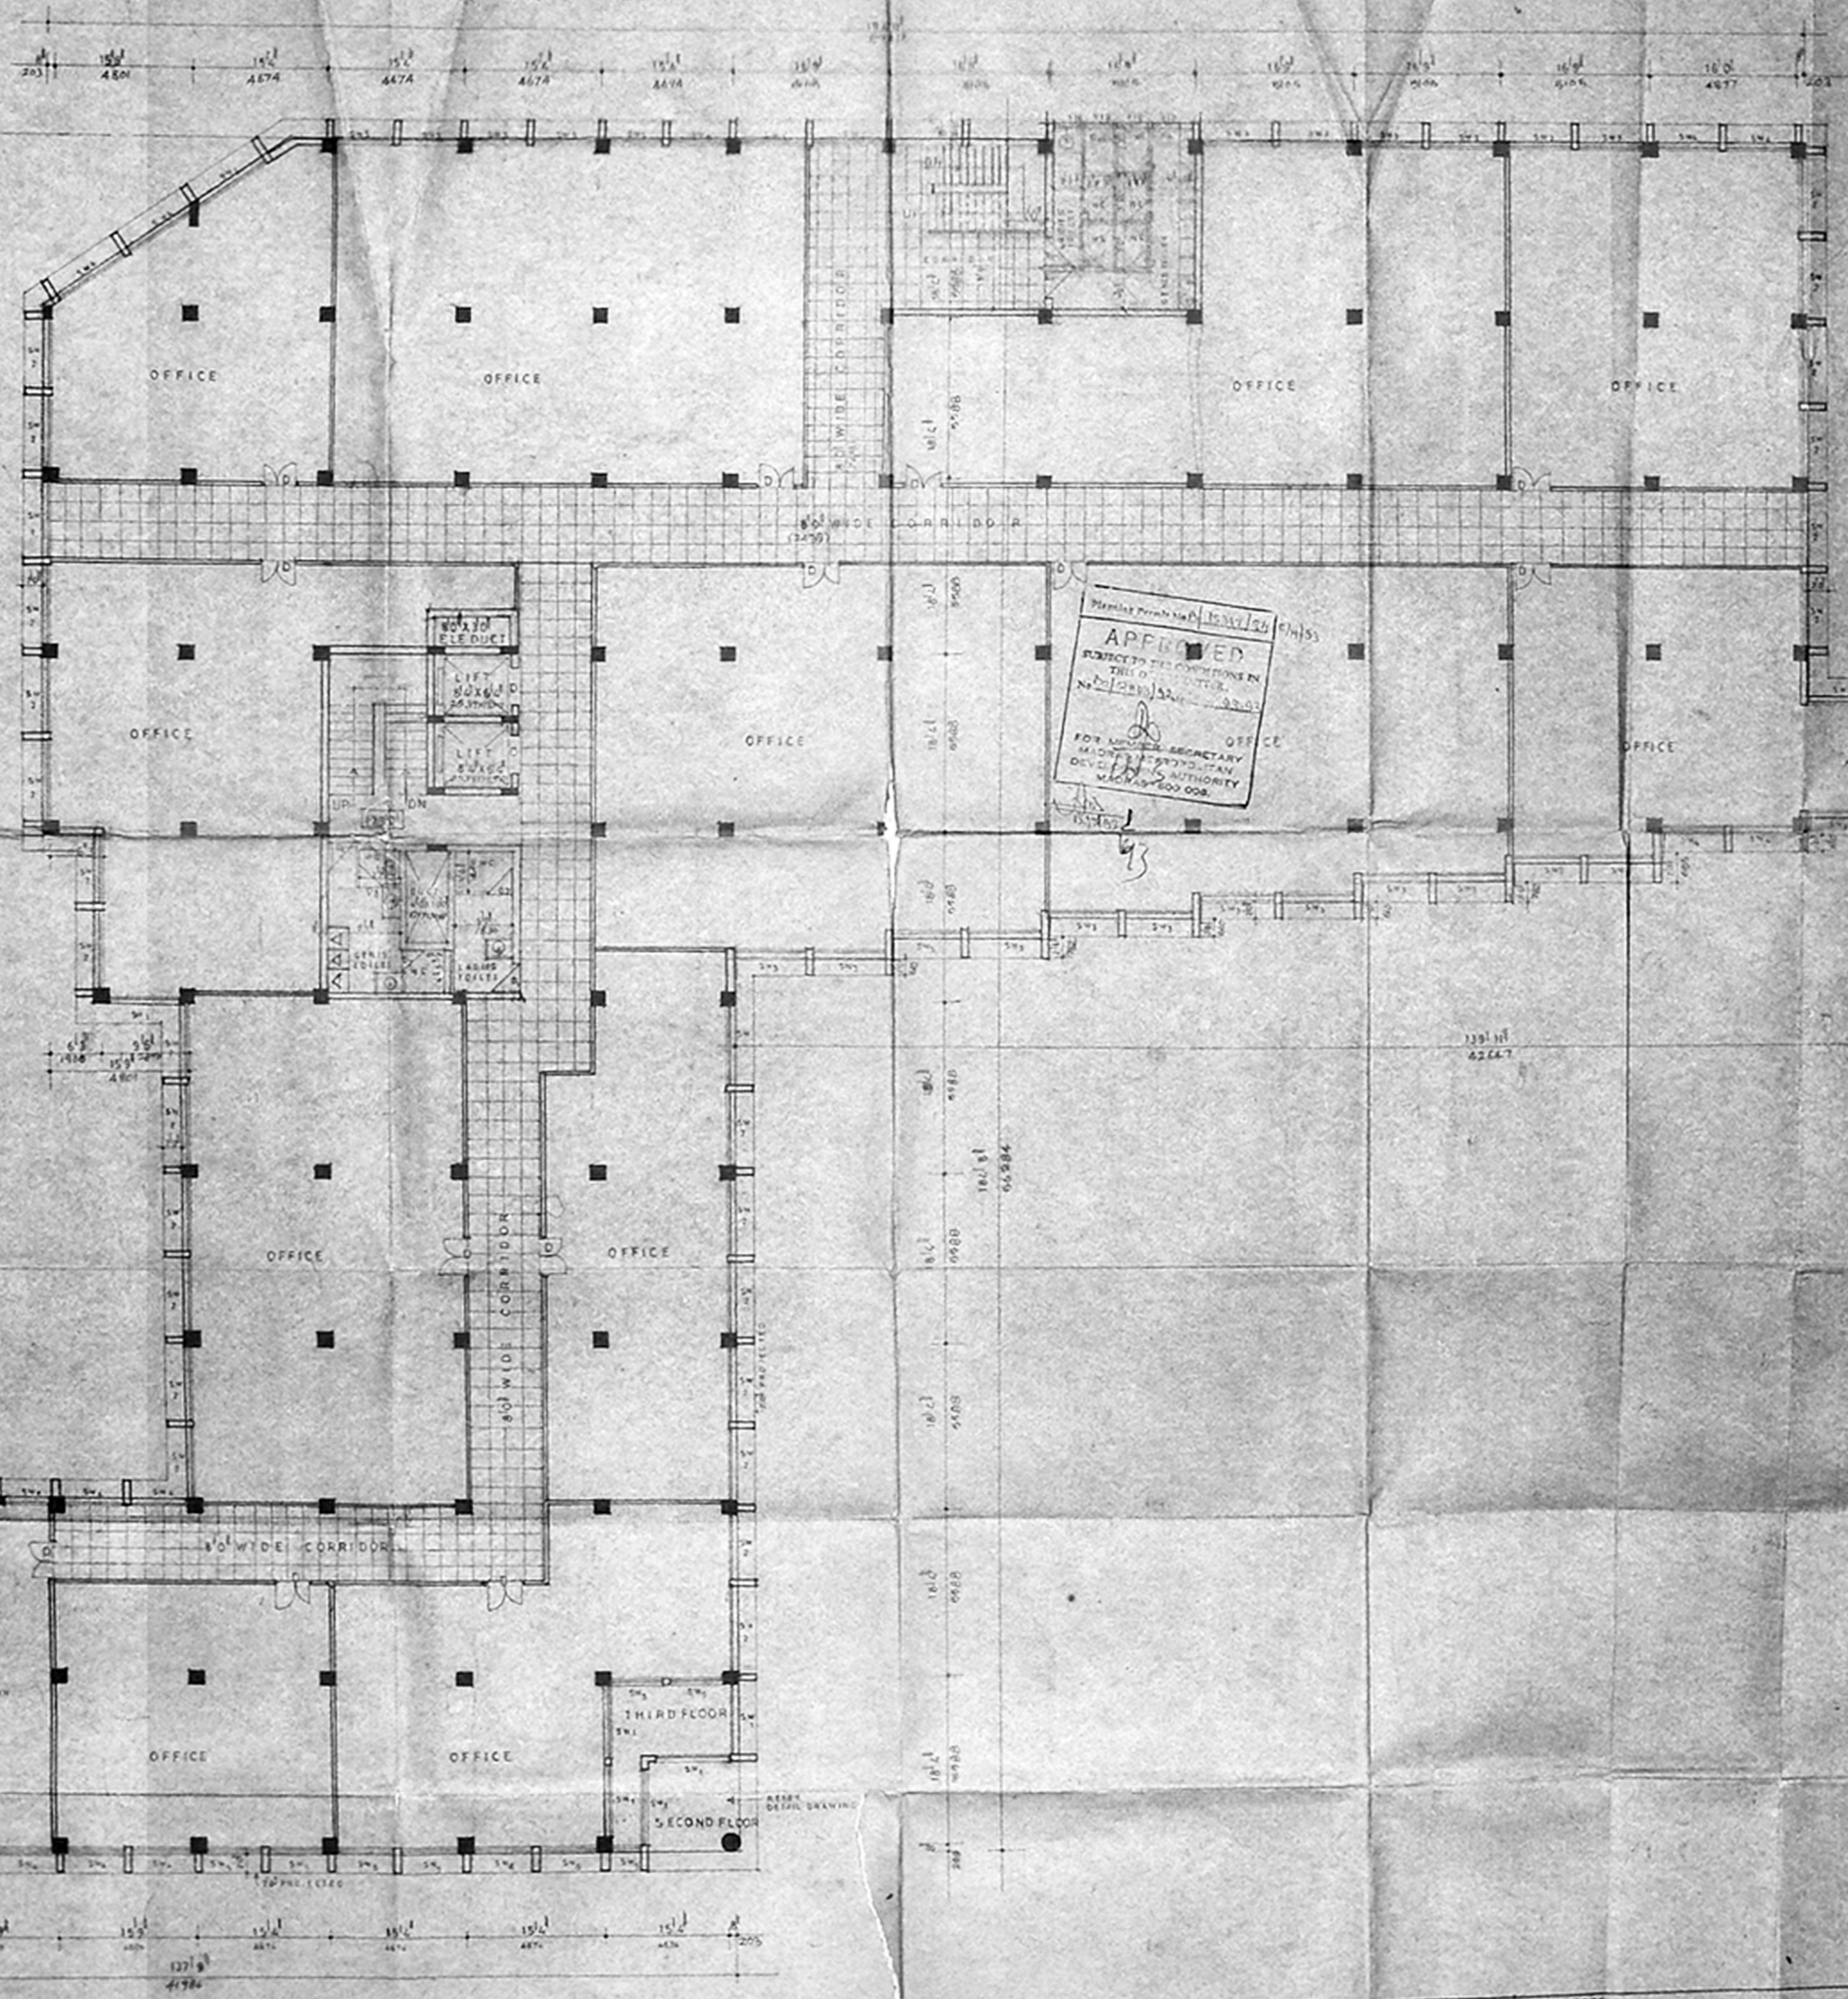

101.88
579.00
NO. 62/2102/29
A.M. U.M.

APPROVED
SUBJECT TO THE CONDITIONS IN
THIS OFFICE
FOR LICENSEE SECRETARY
MADRAS STATE POLITY
DEV. AUTHORITY
MADRAS 600 008

PROPOSED BUILDING FOR
WELINGTON TALKIES & CO
90, ANNASALAI MADRAS-2.



SCALE 1/4" = 1'-0"
DATE
DRAWN

TYPICAL FLOOR PLAN
(SECOND FLOOR PLAN)

OWNER

ARCHITECTS
PS. GOVINDRAO & CONSULTANTS MADRAS-4

16/9/50
 No. B.8/2103/50
 DATE 15/9/50
 A.P. D.P.

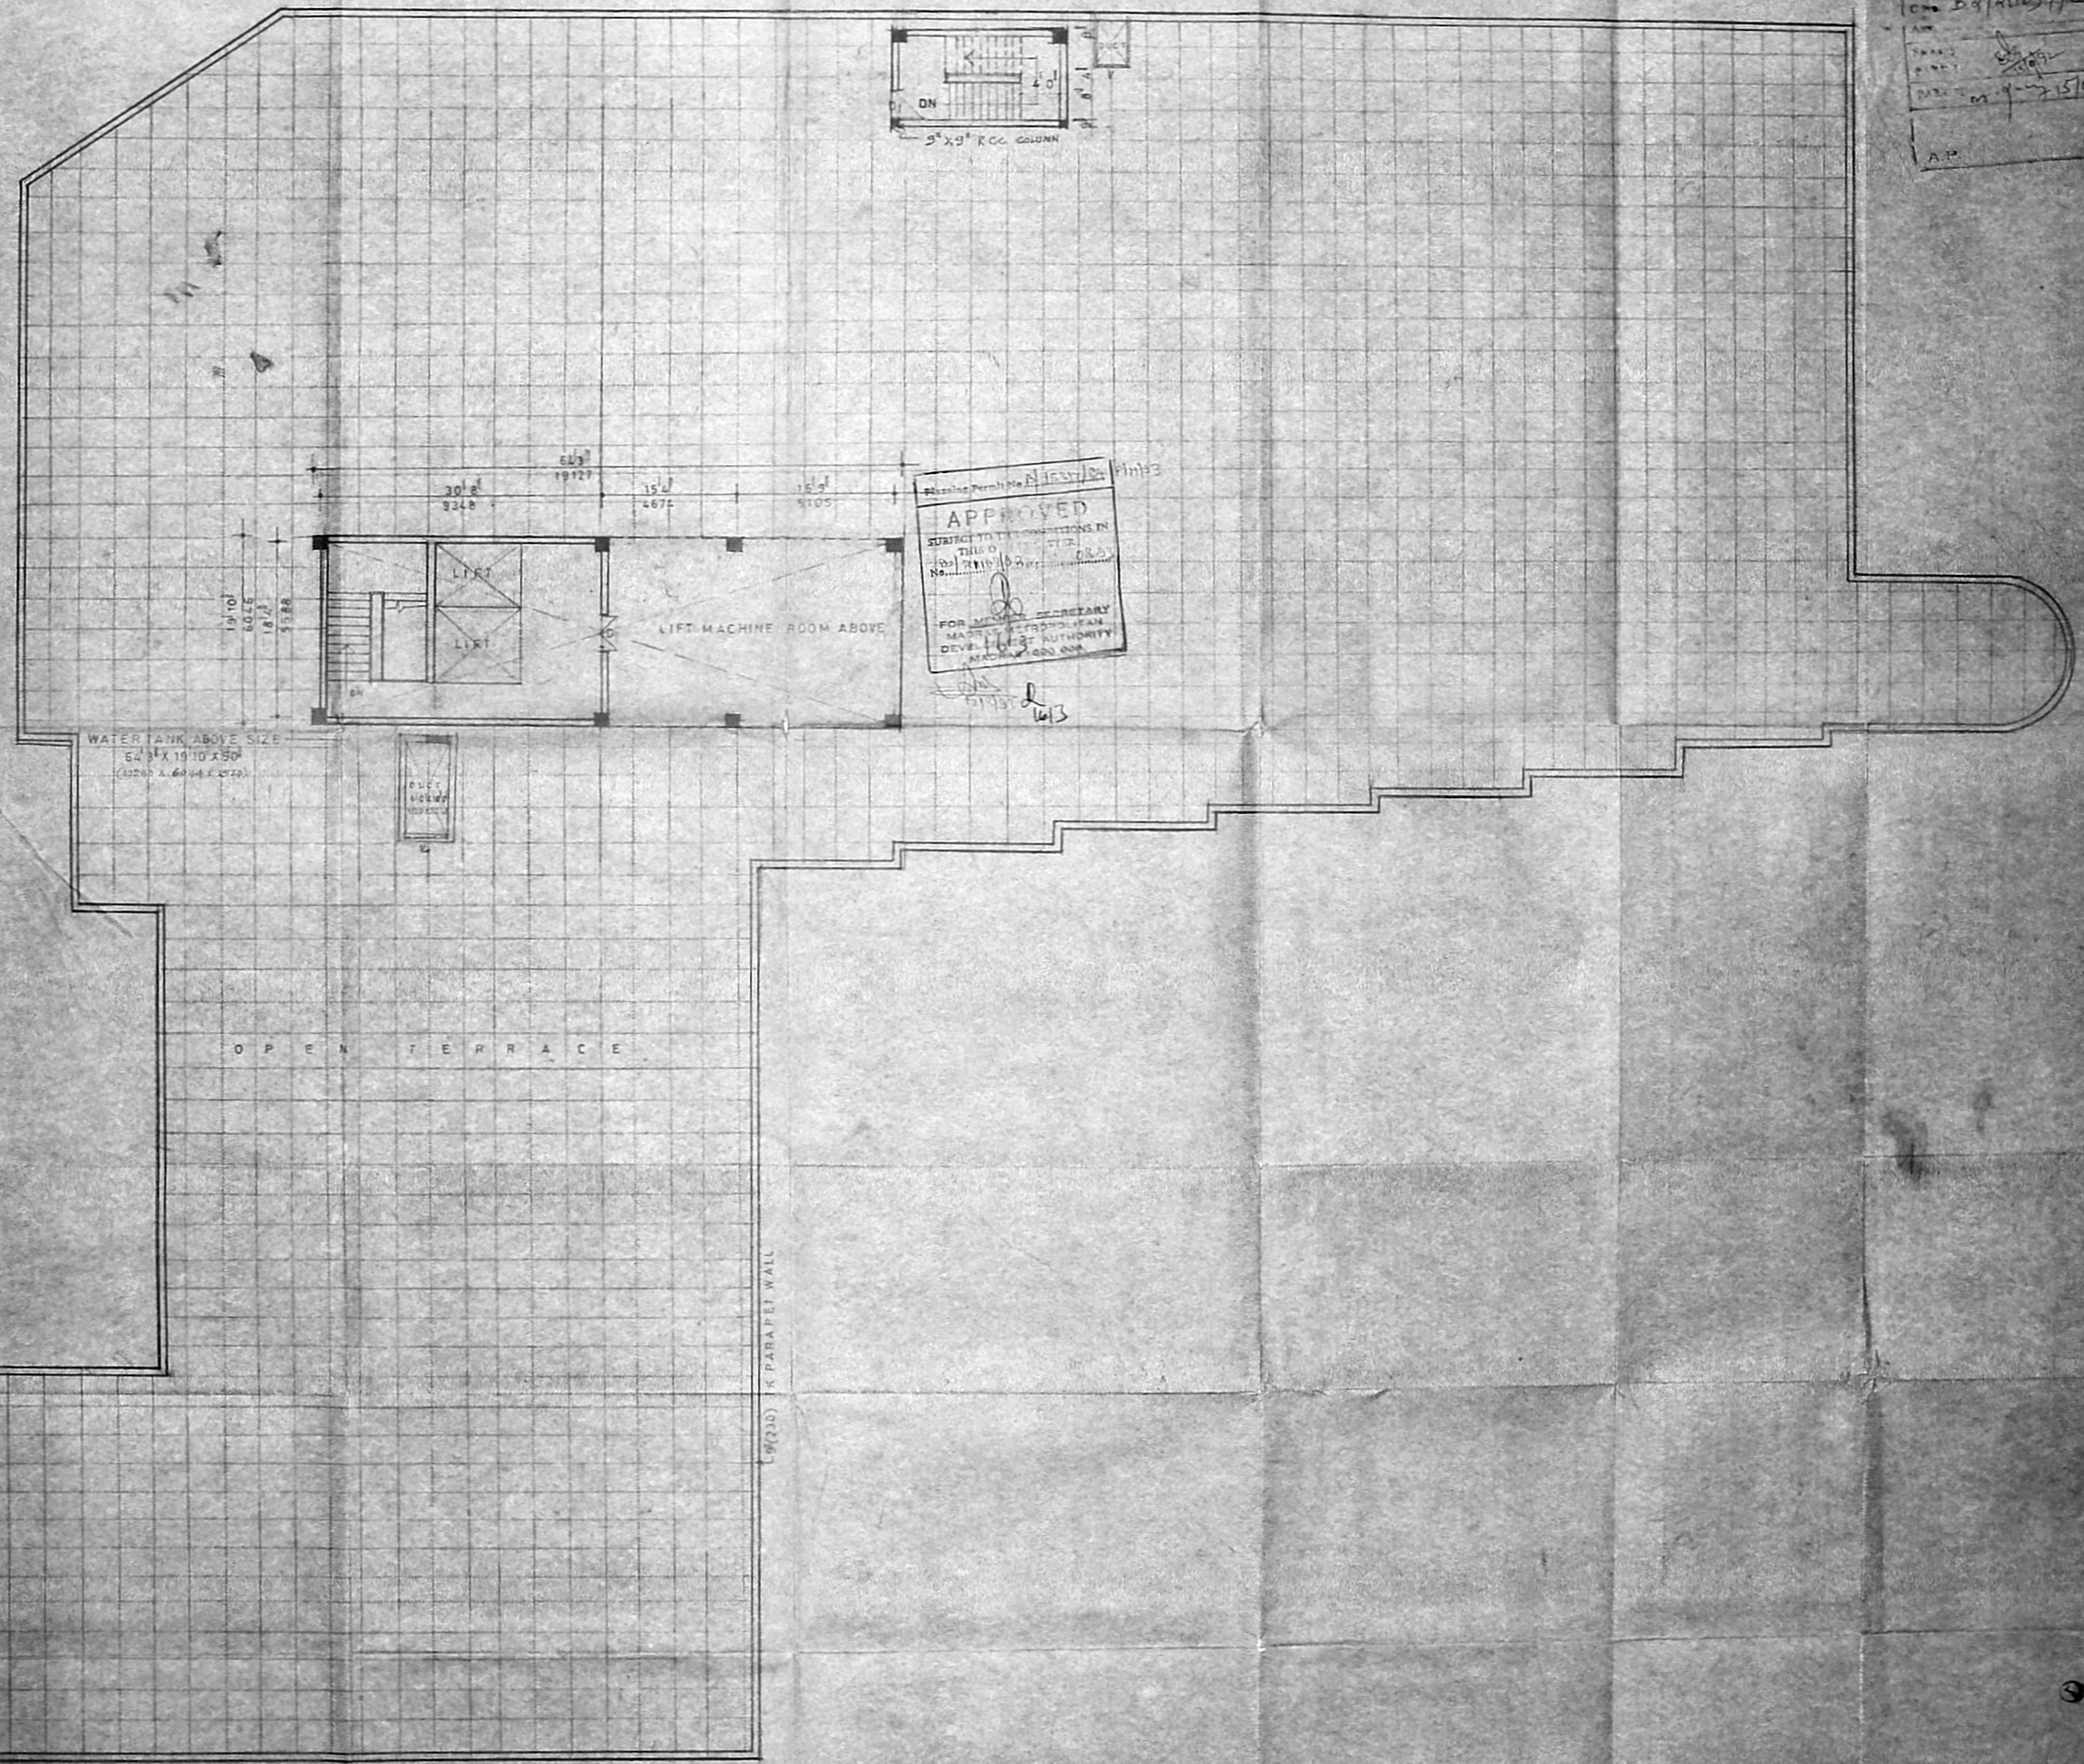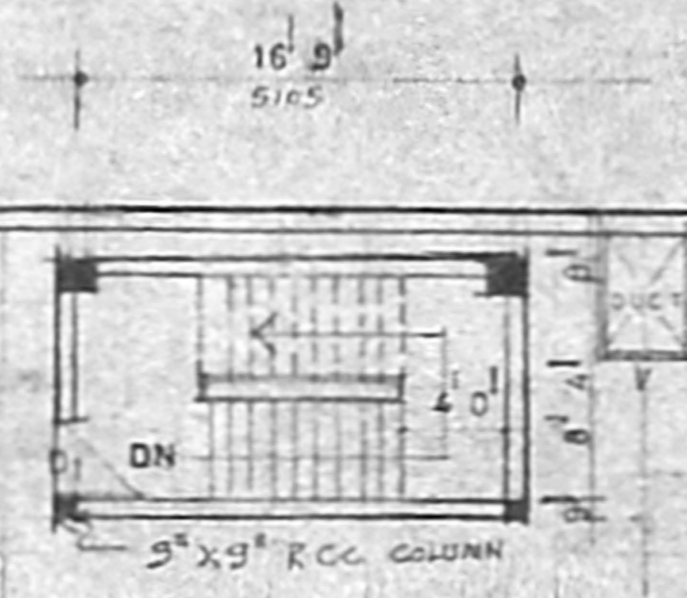

APPROVED
 SUBJECT TO THE CONDITIONS IN
 THIS ORDER
 FOR MEMORANDUM
 MAJESTY'S COMMISSIONER
 DEVELOPMENT AUTHORITY
 MADRAS-2

9(2)(b) K PARAPET WALL



PROPOSED BUILDING FOR
 WELLINGTON TALKIES & CO
 90 ANNASALAI MADRAS-2


SCALE 1/8" = 1'-0"
 DATE
 DRAWN TGR

OWNER
 K. ...

TERRACE FLOOR PLAN

ARCHITECTS
 P.S. GOVIND RAO CONSULTANTS
 MADRAS-2

10/1/53
 B2/21103/92
 U.P.

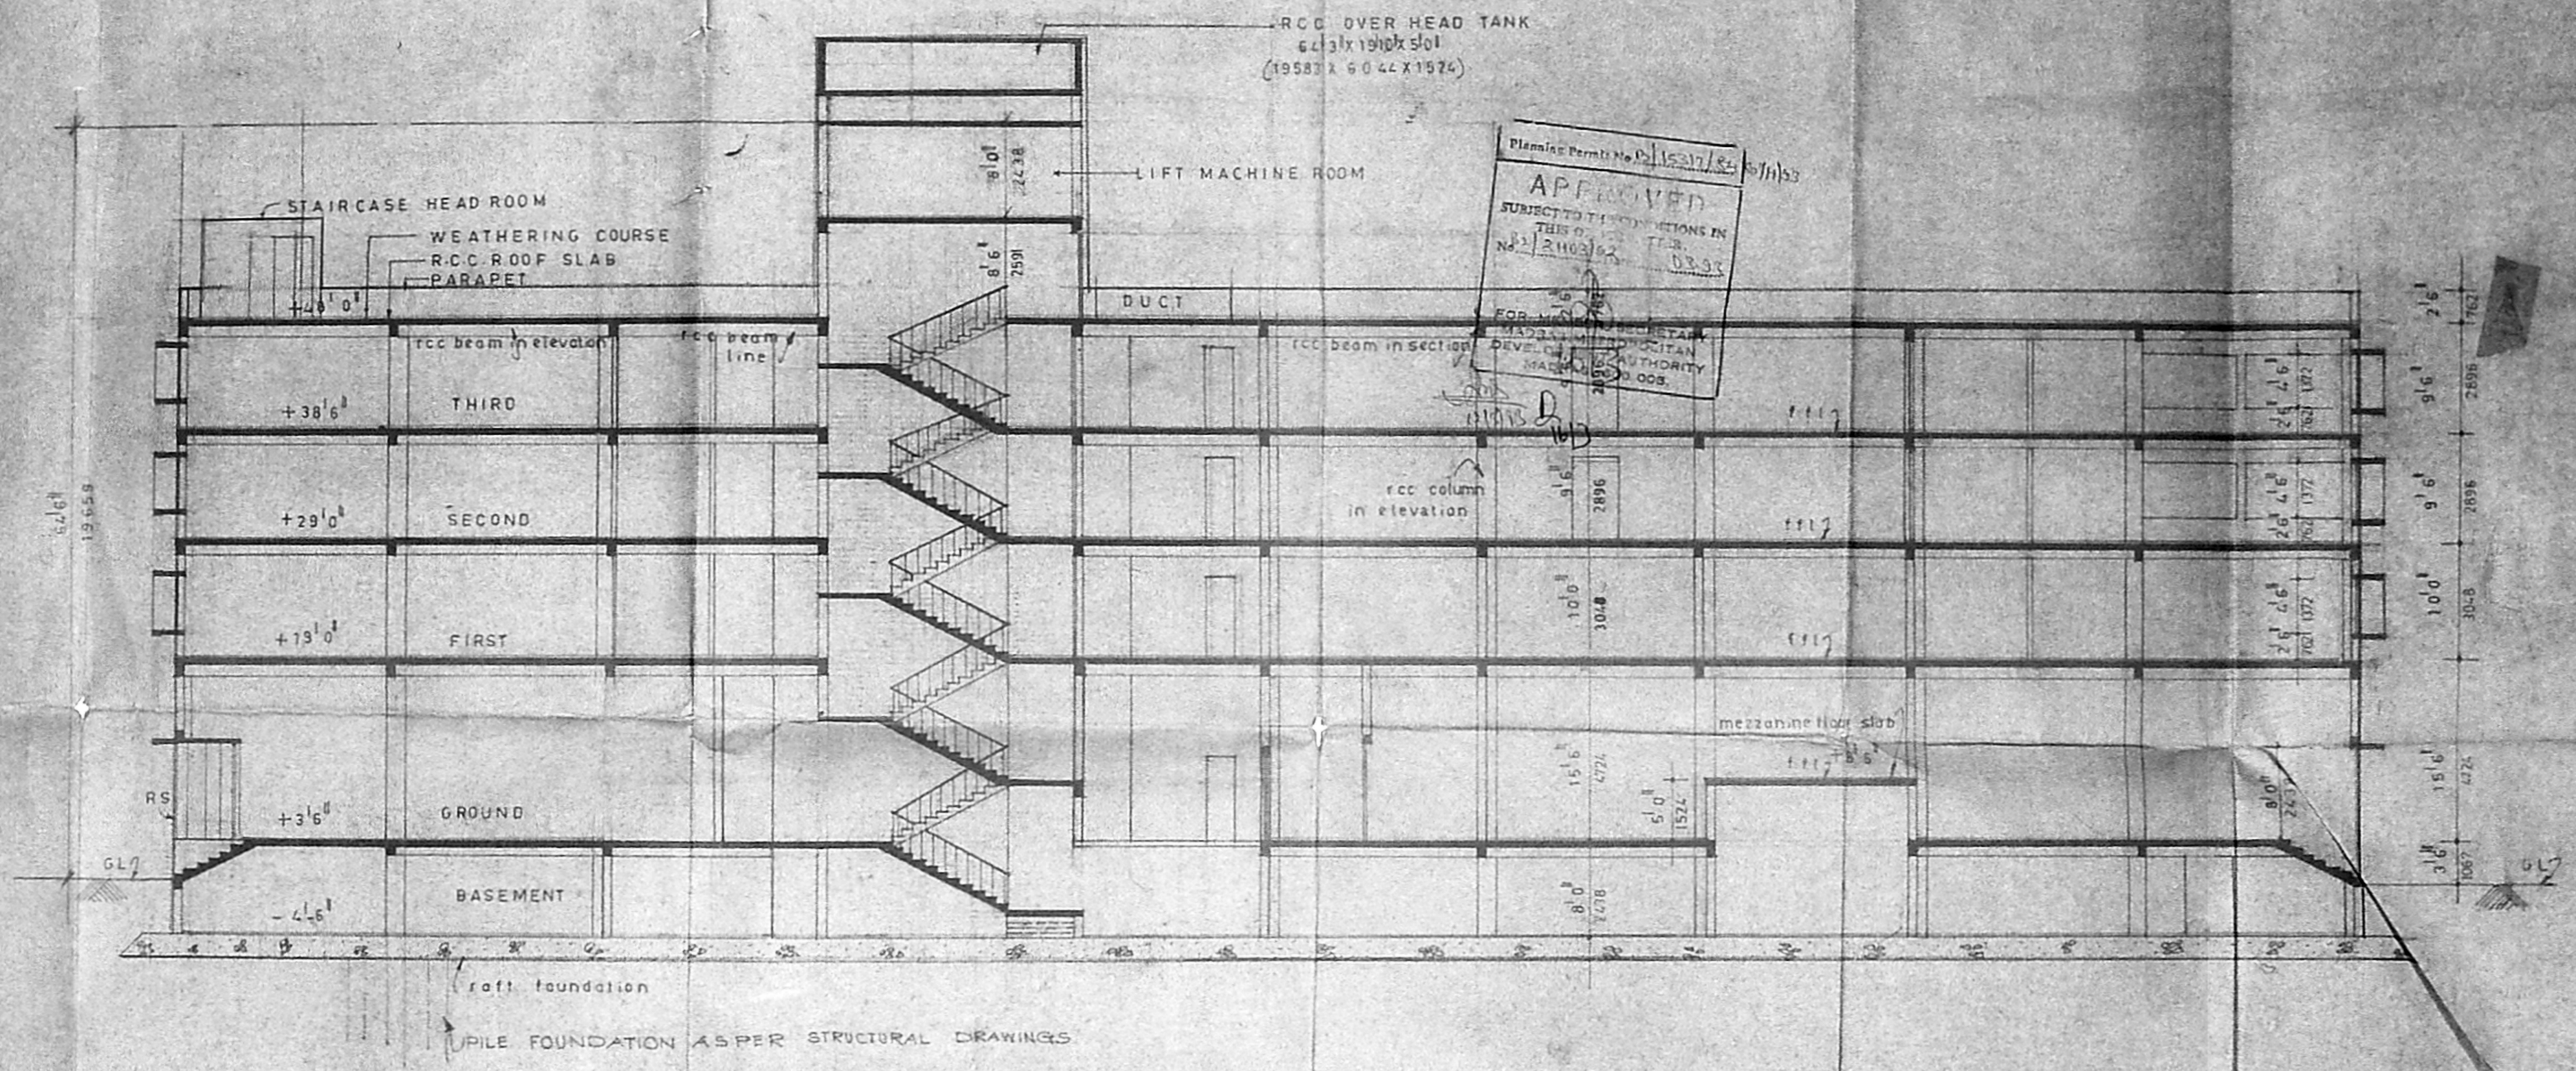

PROPOSED BUILDING FOR WELLINGTON
 TALKIES & CO 90, ANNASALAI MADRAS. 2.

SCALE 1" = 8'-0"
 DATE
 DRAWN - ARK

OWNER
 K. R. S. J.

NOTE: ALL THE STRUCTURAL DETAILS AS PER STRUCTURAL DRAWINGS
 SECTION 'Y-Y'

ARCHITECTS -
 P. S. GOVIND RAO CONSULTANTS,
 MADRAS - 4



