

AREA STATEMENT

PLOT AREA	2100 SFT	195 M ²
PRO. GROUND FLOOR	1082 SFT	101 M ²
PRO. FIRST FLOOR	1220 SFT	113.5 M ²
PRO. SECOND FLOOR	1220 SFT	113.5 M ²
TOTAL PLINTH AREA	3522 SFT	328 M ²
FLOOR SPACE INDEX		

R.P. # 7183
 Dt/ 22.02.92
 [Signature]

SPECIFICATIONS:

FOUNDATION: R.C.C. INDIVIDUAL WITH NECESSARY REINFORCEMENT
SUPERSTRUCTURE: R.C.C. FRAMED STRUCTURE WITH PLINTH BEAM ROOF BEAM, SLAB & DECK REINFORCEMENT.
SLABS: R.C.C. 12:14 CONCRETE SLAB WITH DECK REINFORCEMENT PLASTERED & PAINTED WALLS. B.W.M. CHIMNEYS WITH 2" V.C.L. BONDY CHAMBER BRICKS NOT PLASTERED & PAINTED.
WATER & SANITATION: WATER LINE INTERNALLY & SANITATION WITH DRAIN COLLECTION MECHANICAL VENTILATION AIR PROVIDED WHERE NECESSARY.

SCHEDULE OF JOINERY

D	DOOR	1000 X 2100
D ₁	DOOR	810 X 2100
D ₂	DOOR	700 X 2100
D ₃	DOOR	650 X 2100
W	WIND	1500 X 1800
W ₁	WIND	1100 X 1800
FD	FRENCH DOOR	1000 X 2100
V	VENTILATION	

REFERENCE

- FLOOR FINISH
- WALL
- ROOFING

PROPOSED RESIDENTIAL BUILDING
 IN PLOT C & D IN 3 VANDIYAR ST II LANE
 BLOCK No 22 OF PULIYUR REVENUE
 VILLAGE CHOLLAIMEDU MADRAS 94
 T.S. No 49/34 DIVISION No 60 NEW
 SANCTIONED LAYOUT No 134/92
 SCALE 1" = 8'0" = 1:100


OWNER:

[Signature]
 P. A. [Signature]


LICENCED SURVEYOR

[Signature]
 R. JEVAKUMAR, B.E. (CIVIL) M.B.
 1st CLASS LICENCE SURVEYOR
 LICENCE No: 163
 162 C. GREENS LANE,
 THOUSAND LIGHTS MADRAS-6


WATER TANK ABOVE HERMETICALLY SEALED

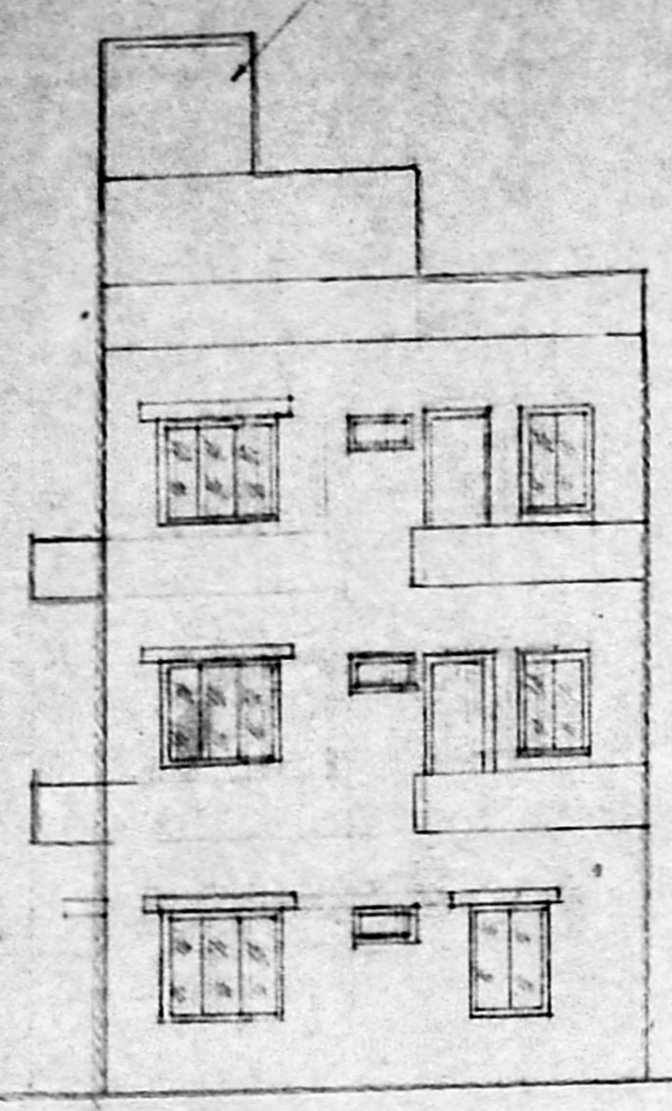


ELEVATION

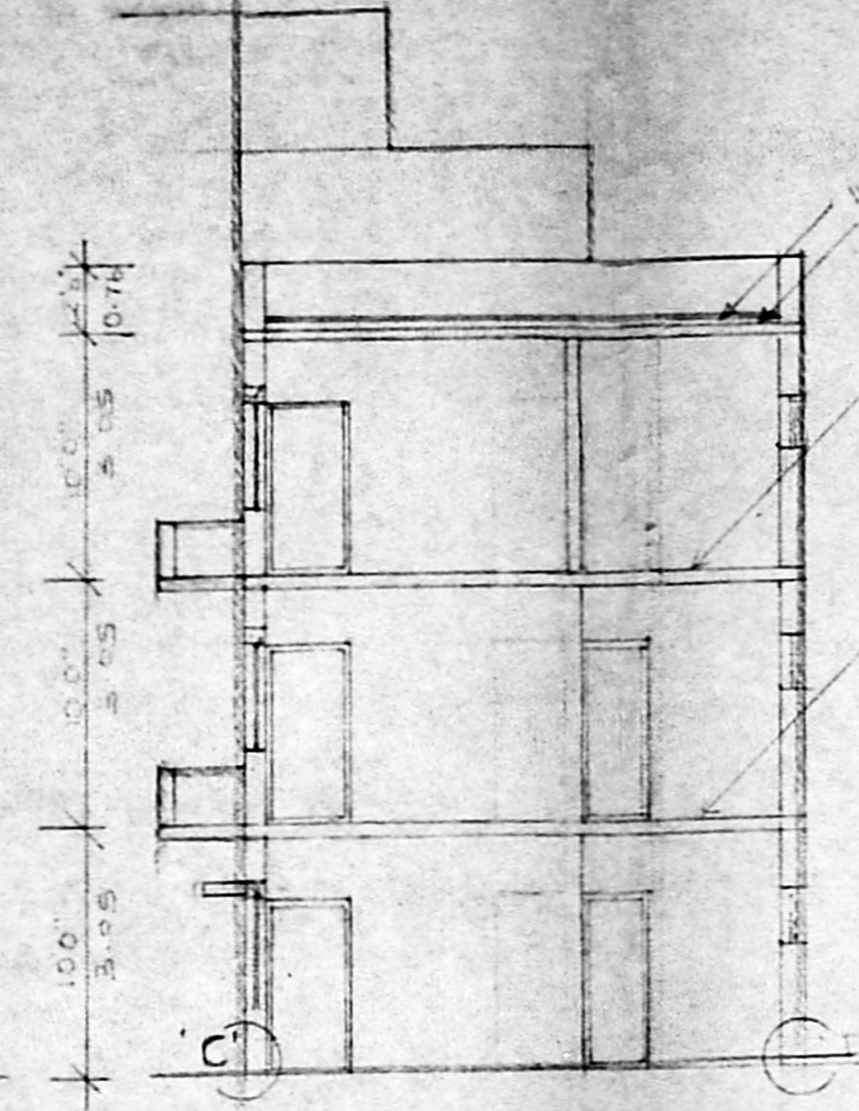


SECTION ON AB

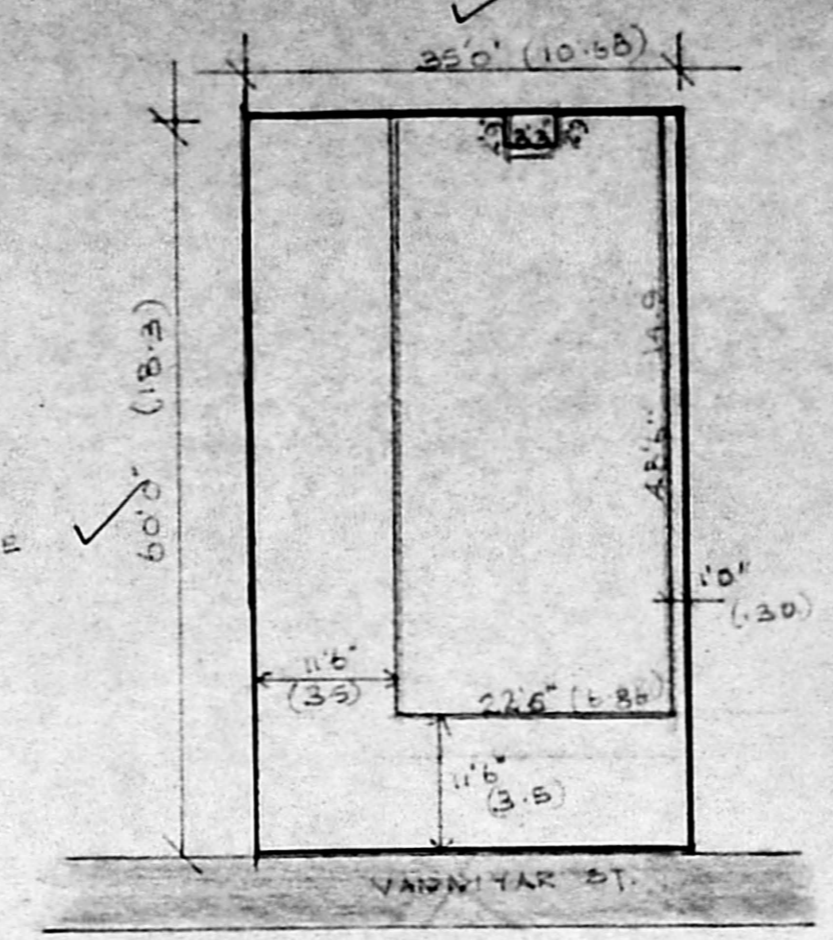

SITE PLAN SCALE 1:10

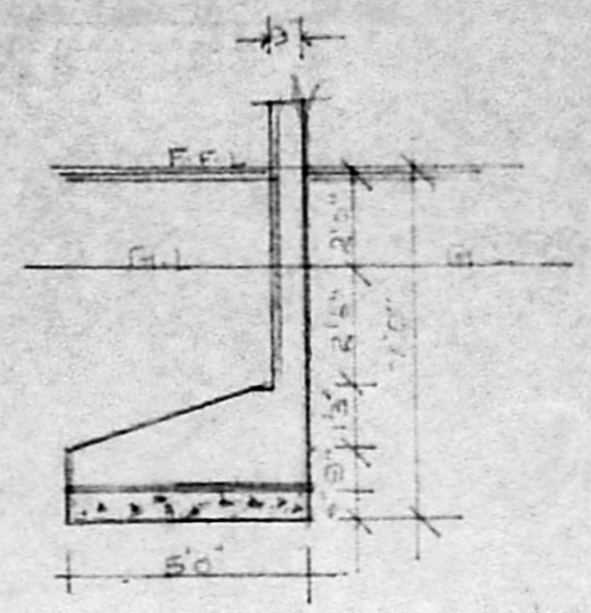


FOUNDATION DETAILS
 DETAIL OF 'D'

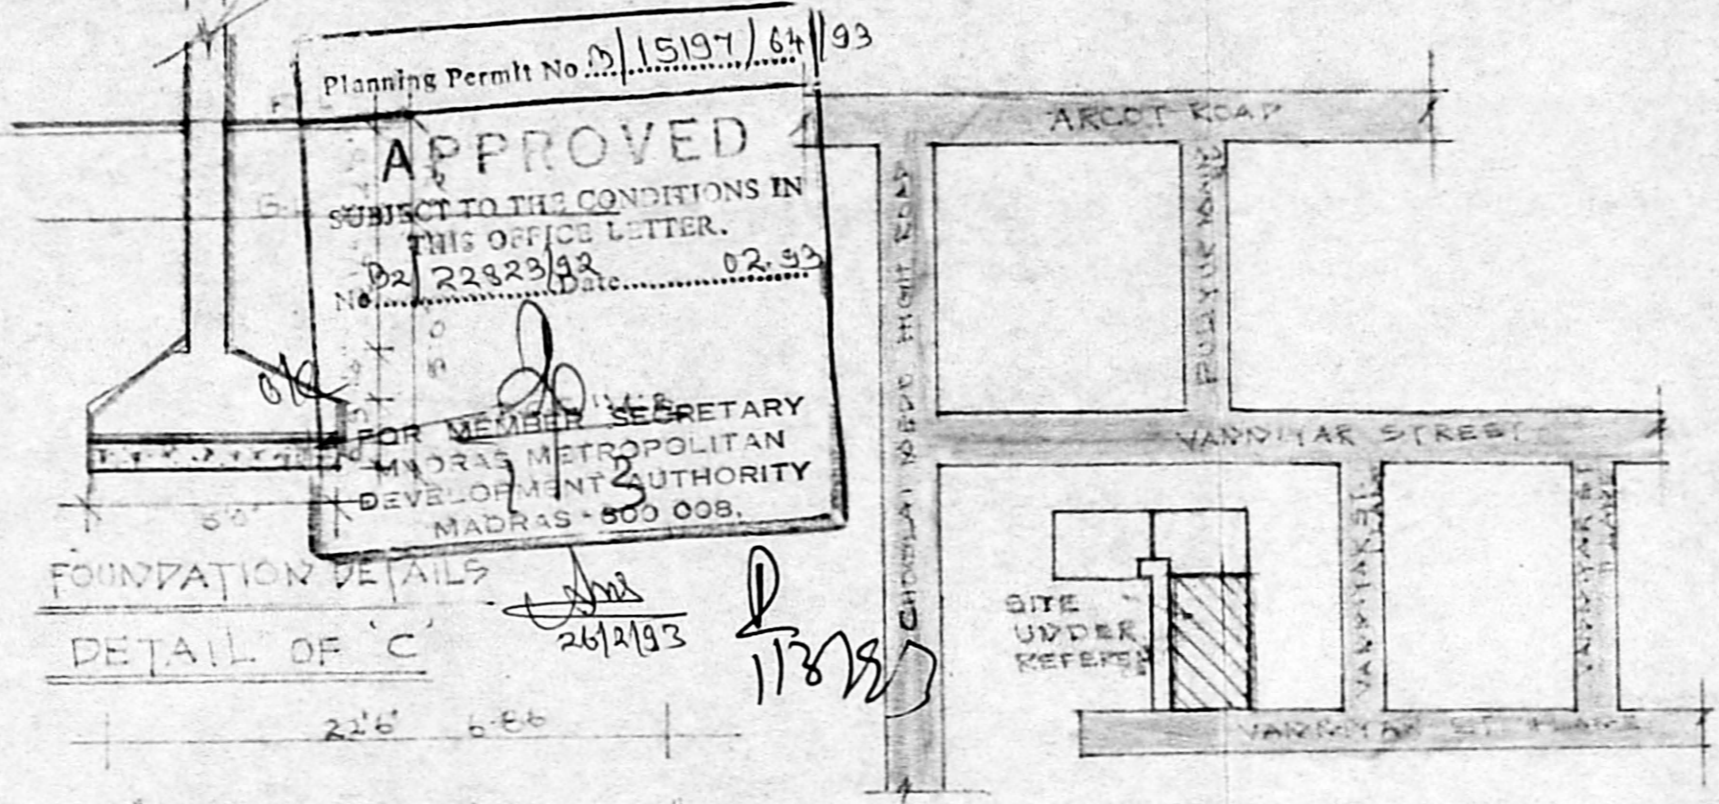


KEY PLAN

Planning Permit No. 2/15197/64/93
APPROVED
 SUBJECT TO THE CONDITIONS IN THIS OFFICE LETTER.
 Dt. 22.02.92
 No. 2612/93
 FOR MEMBER SECRETARY
 MADRAS METROPOLITAN
 DEVELOPMENT AUTHORITY
 MADRAS - 600 008.


FOUNDATION DETAILS
 DETAIL OF 'C'

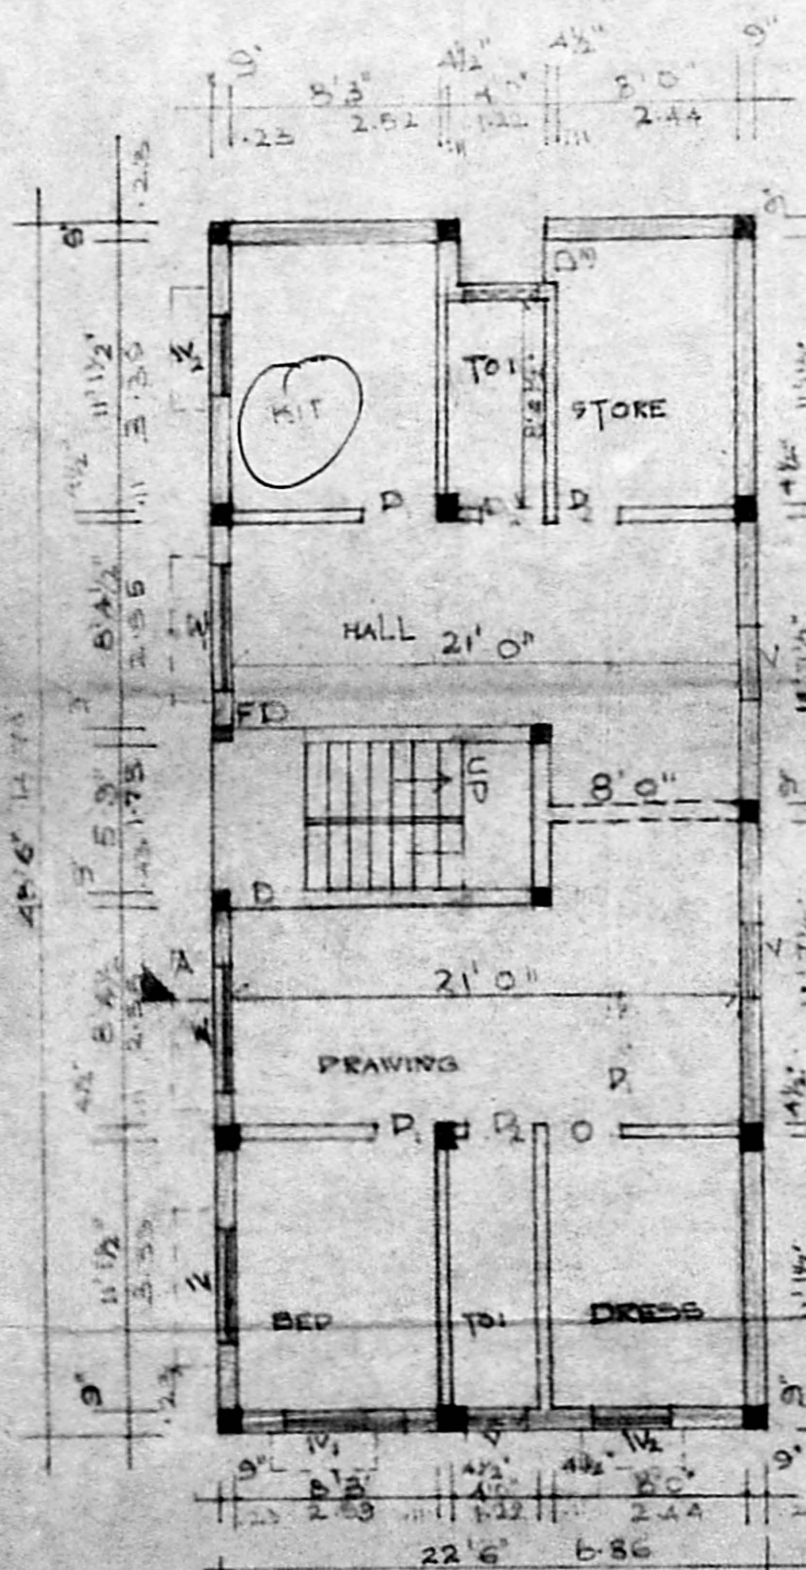


GROUND FLOOR PLAN

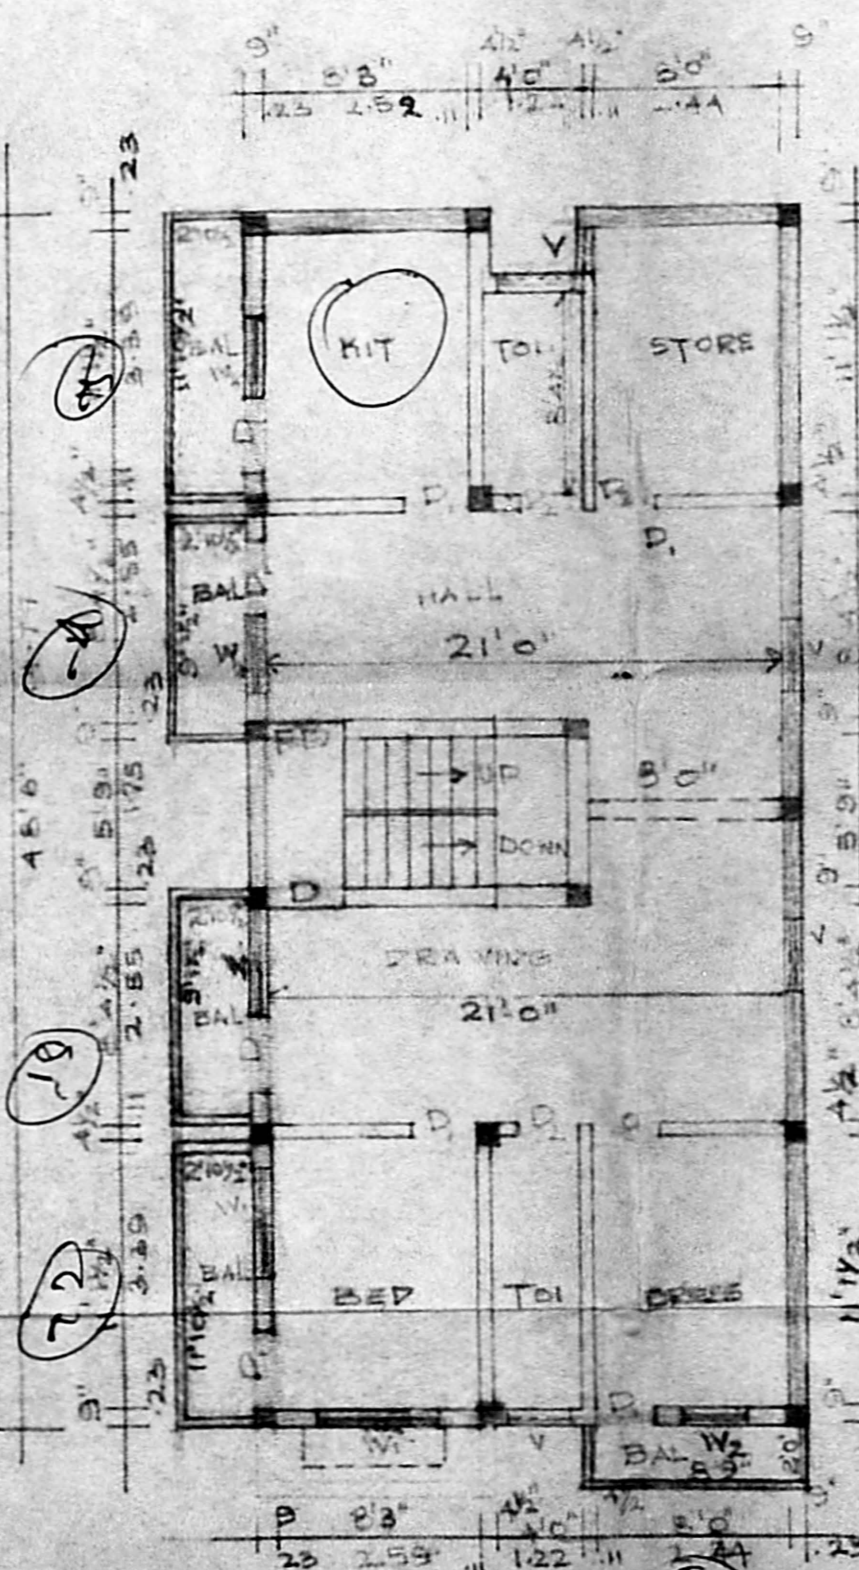

FIRST FLOOR PLAN

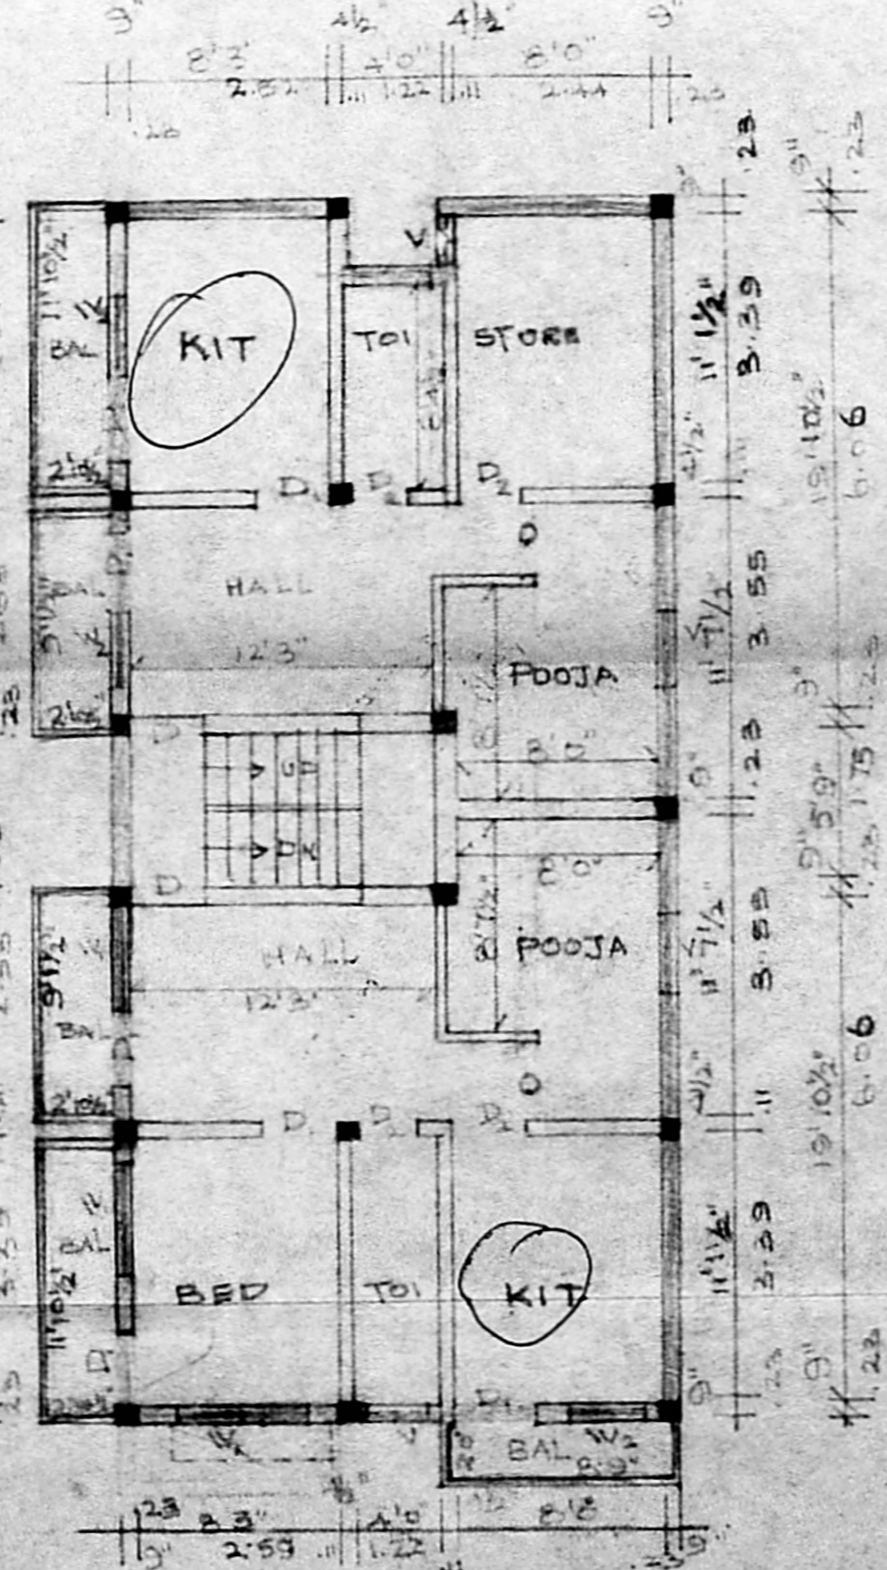

SECOND FLOOR PLAN

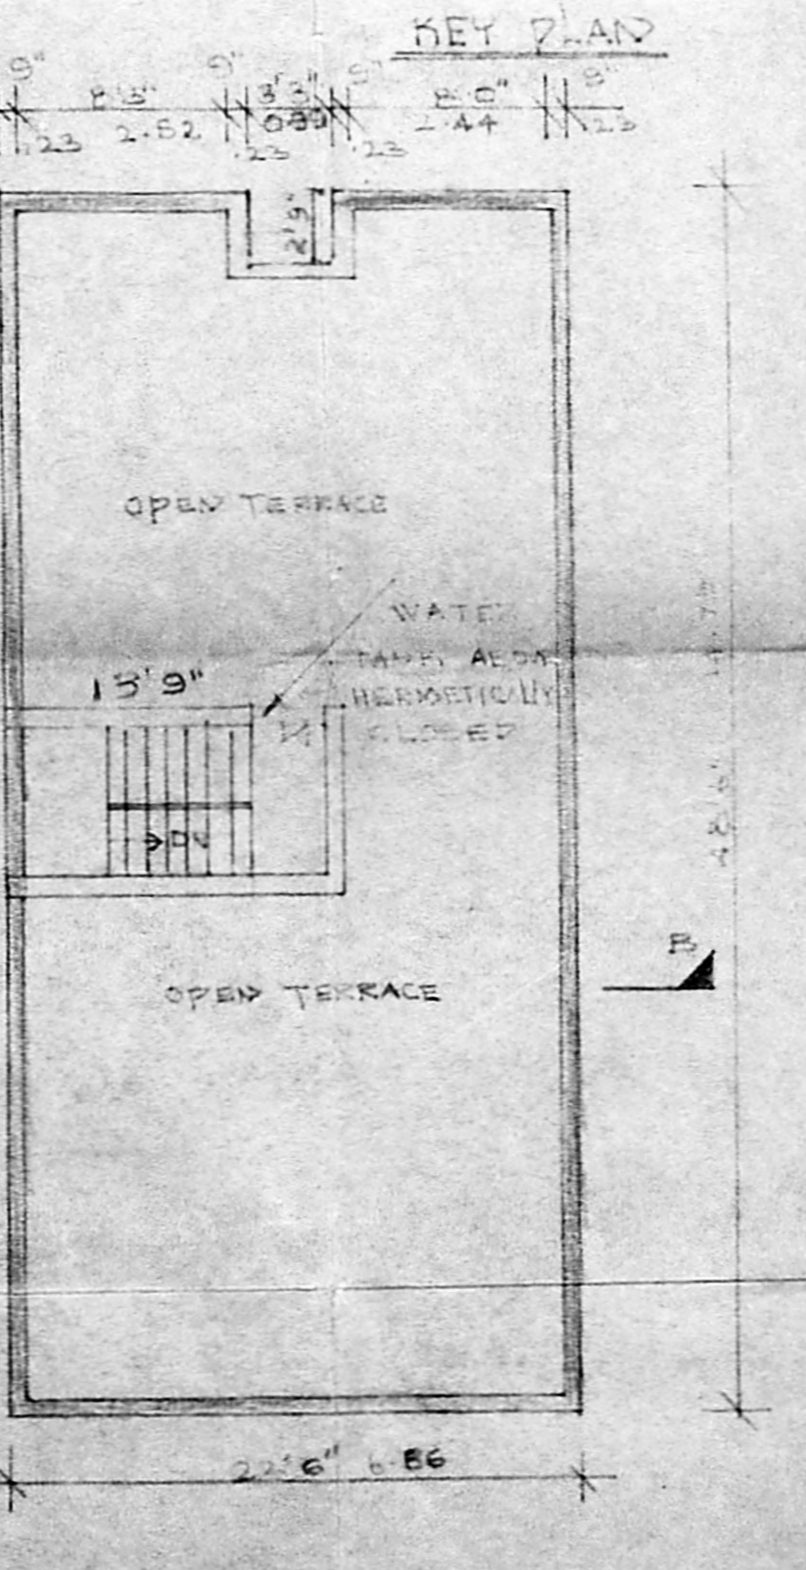

TERRACE PLAN