




TERRACE FLOOR PLAN  
SCALE 1" = 8' 0" OR 1:100

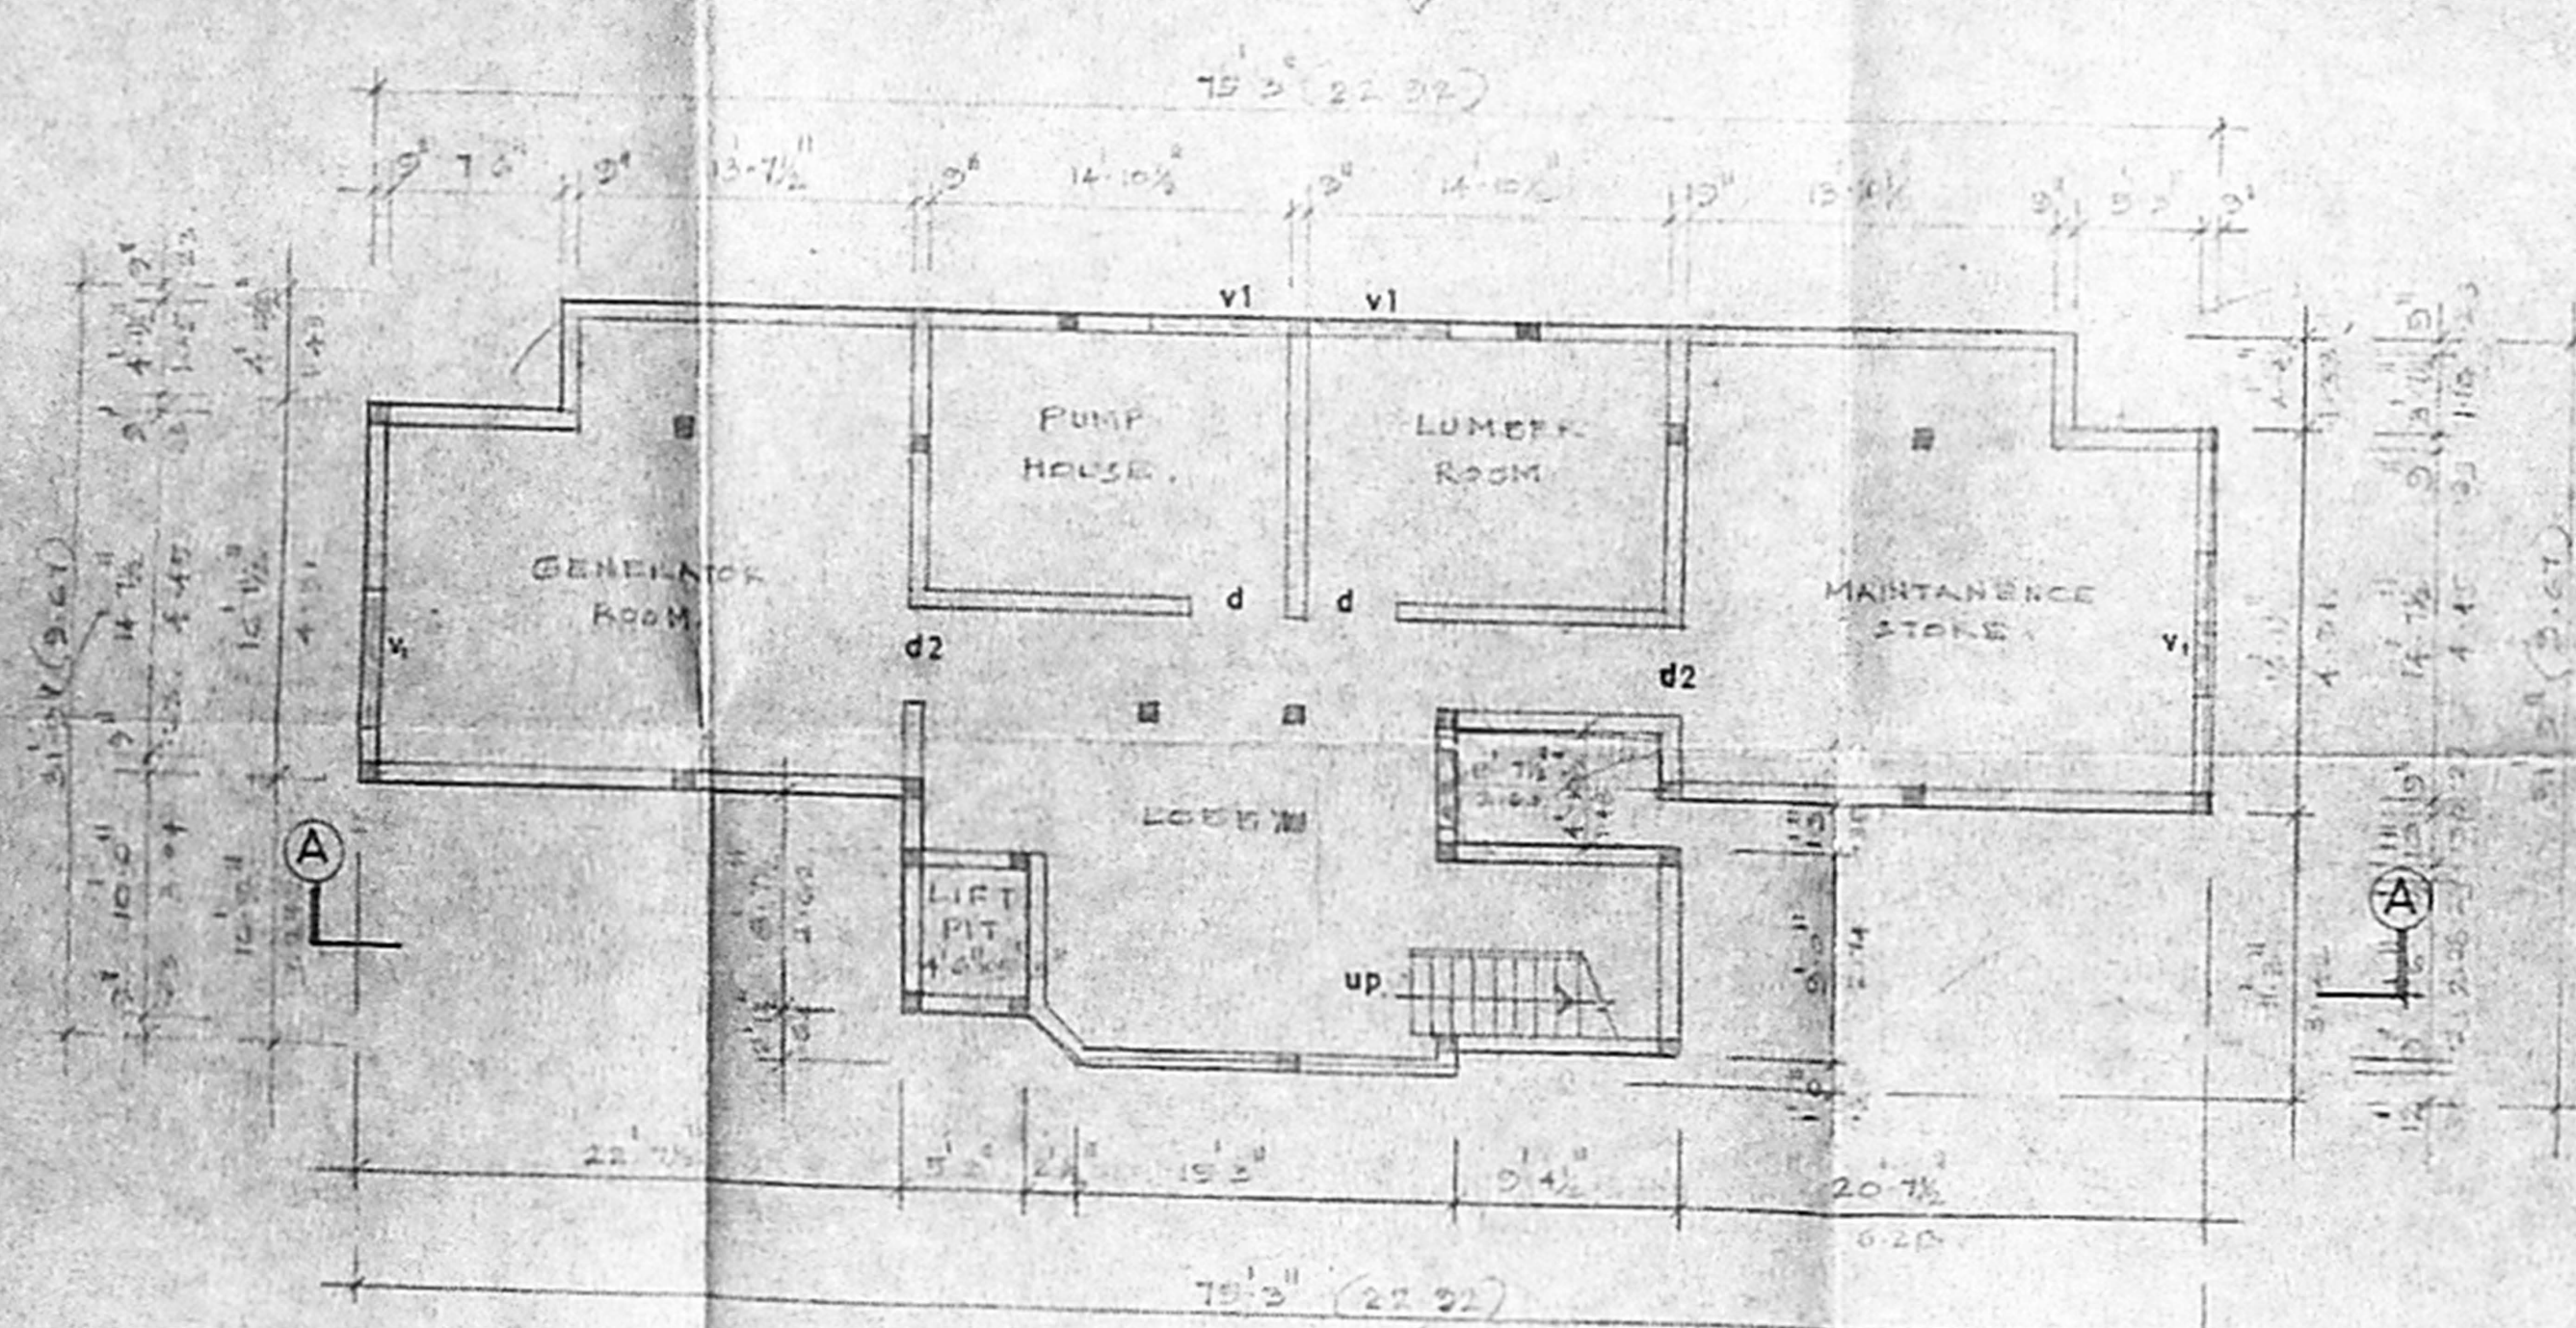


BASEMENT FLOOR PLAN.  
SCALE 1" = 8' 0" (1:100)

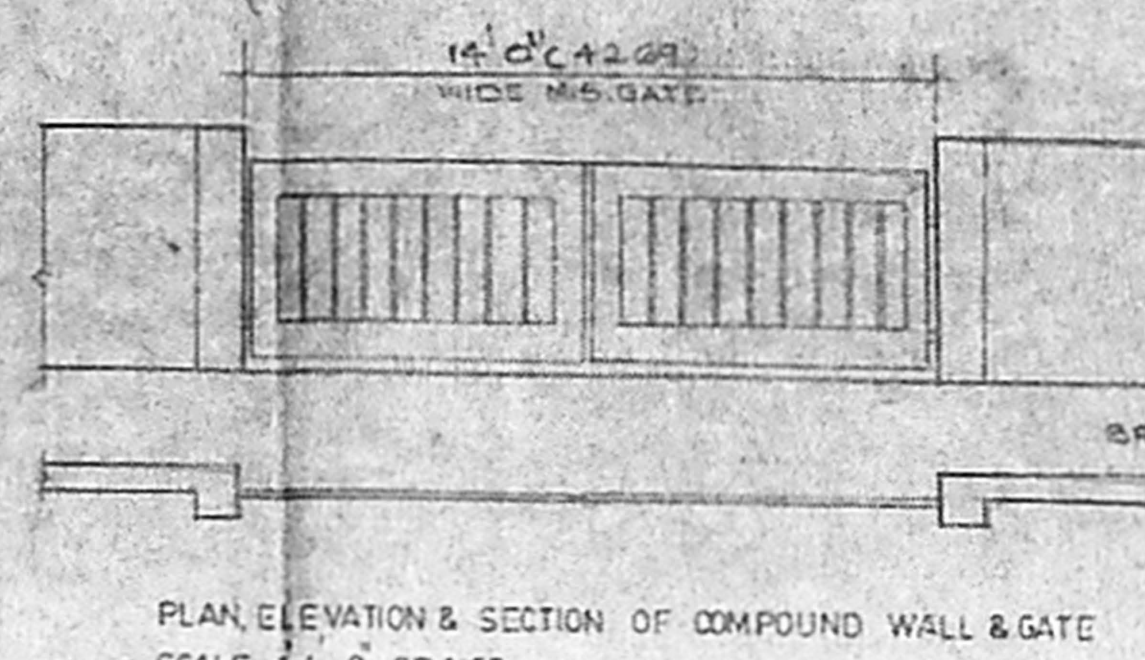


PLAN ELEVATION & SECTION OF COMPOUND WALL & GATE  
SCALE 1/4" = 0' OR 1:50

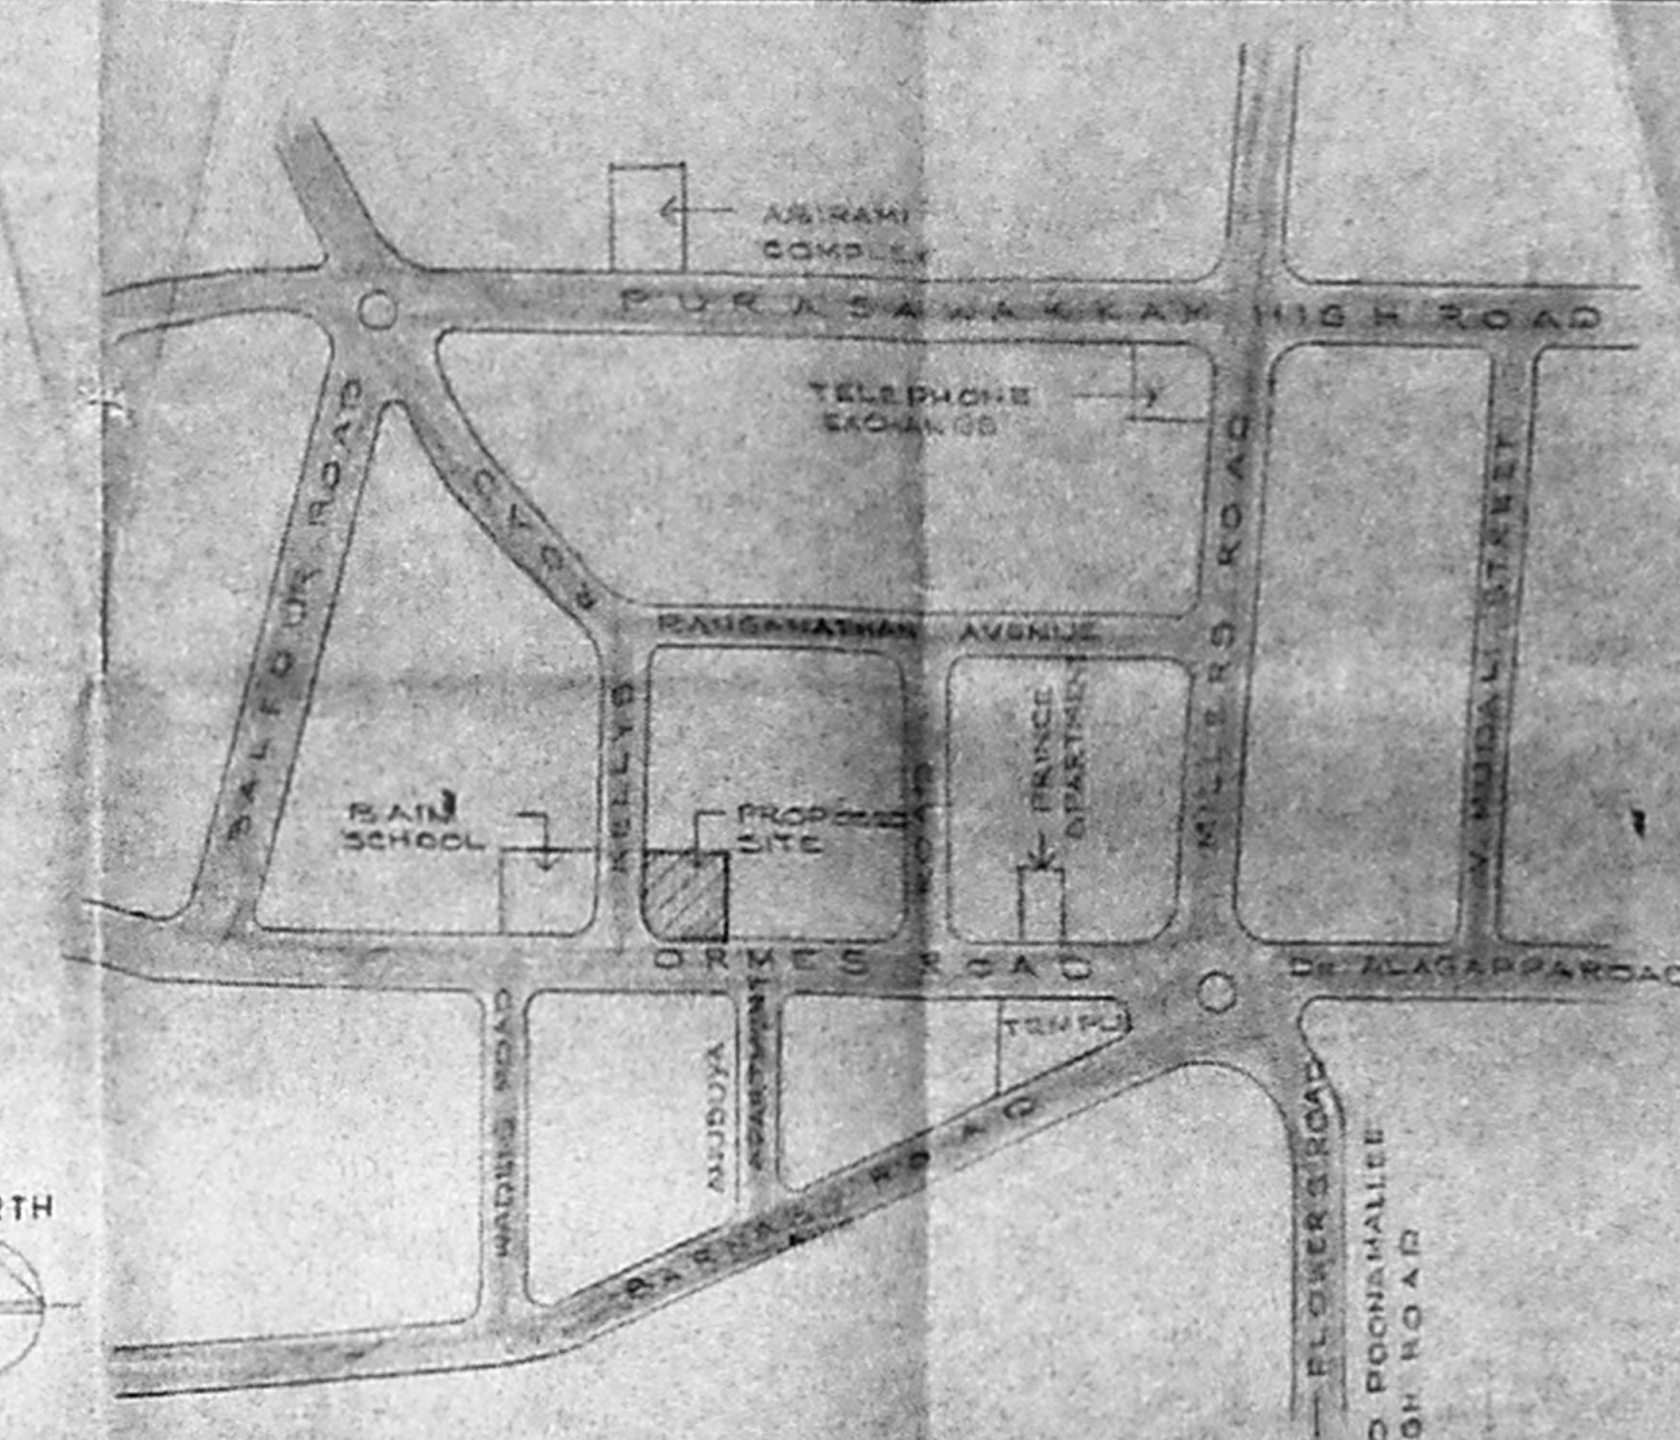

KEY PLAN  
NOT TO SCALE

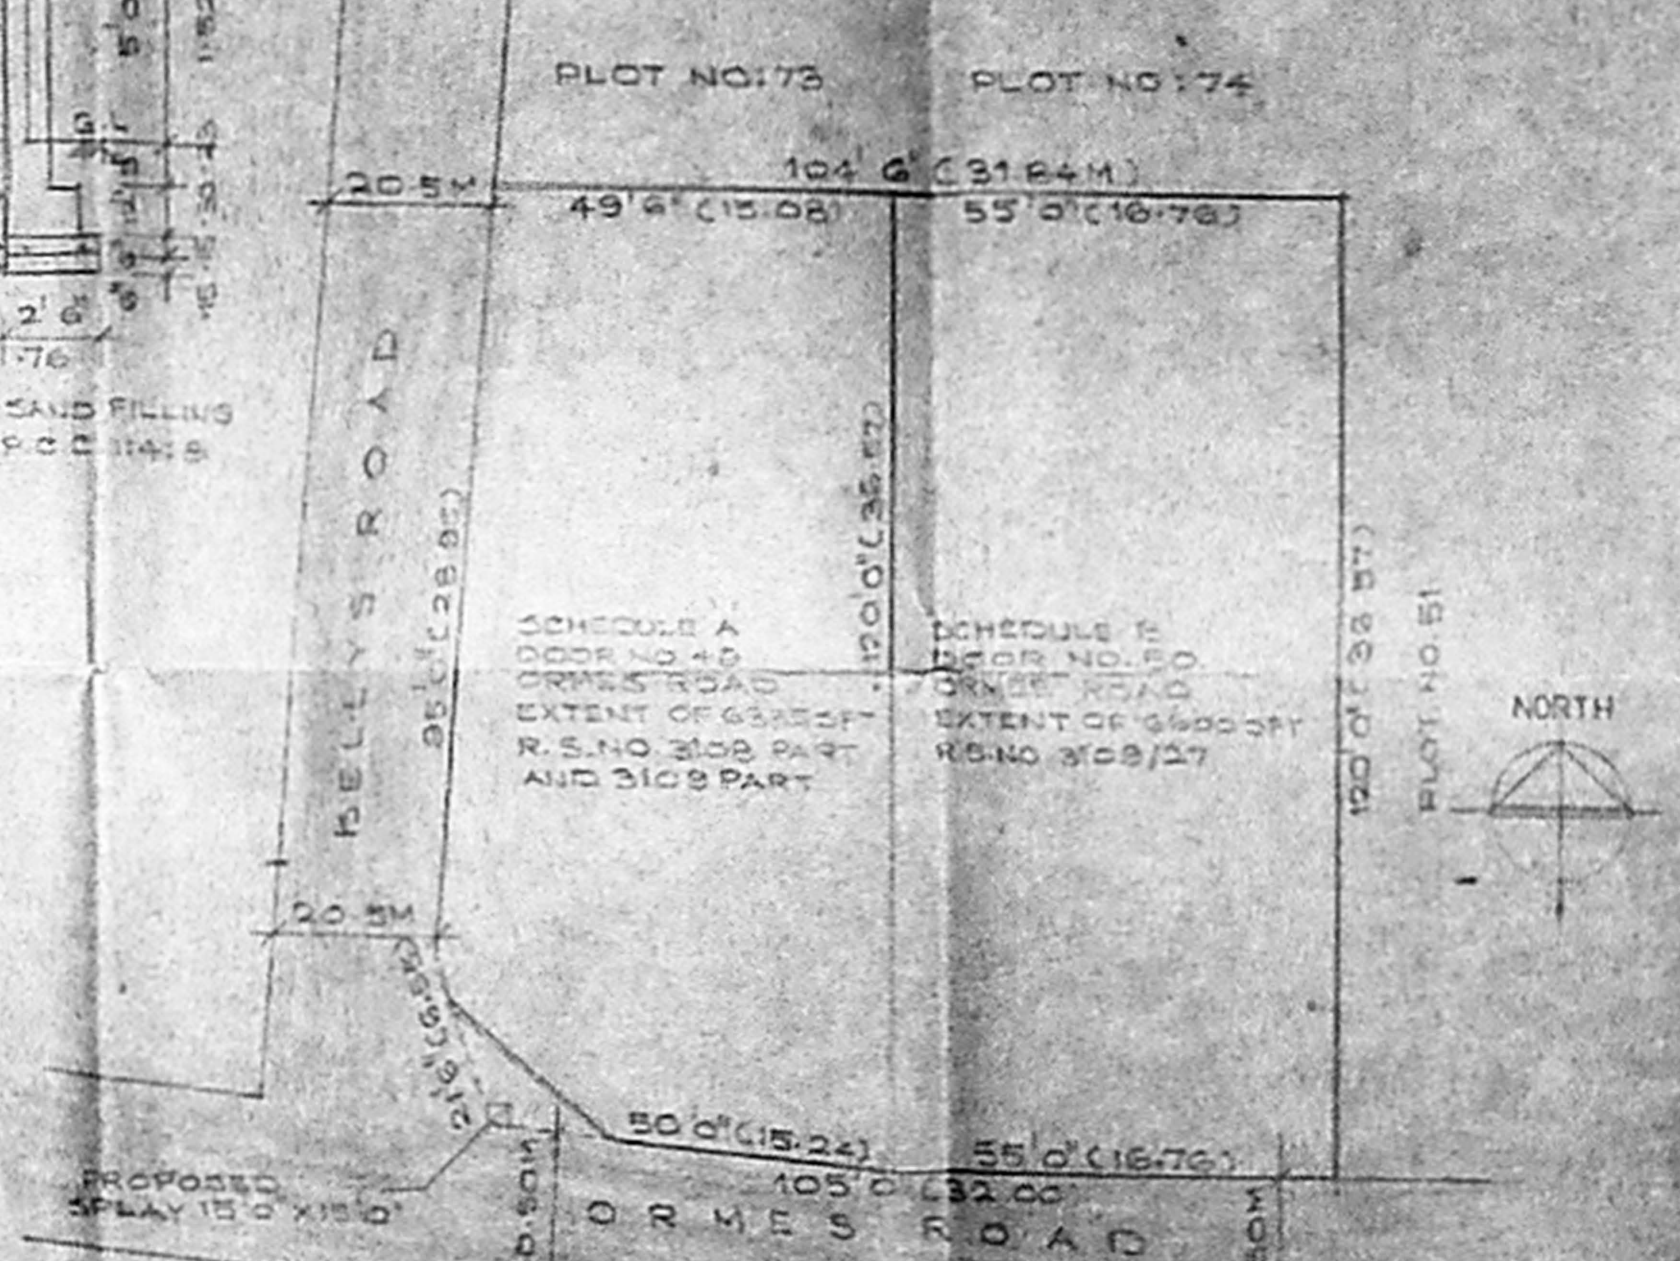

RECONSTITUTION PLAN  
SCALE 1/24" = 0'

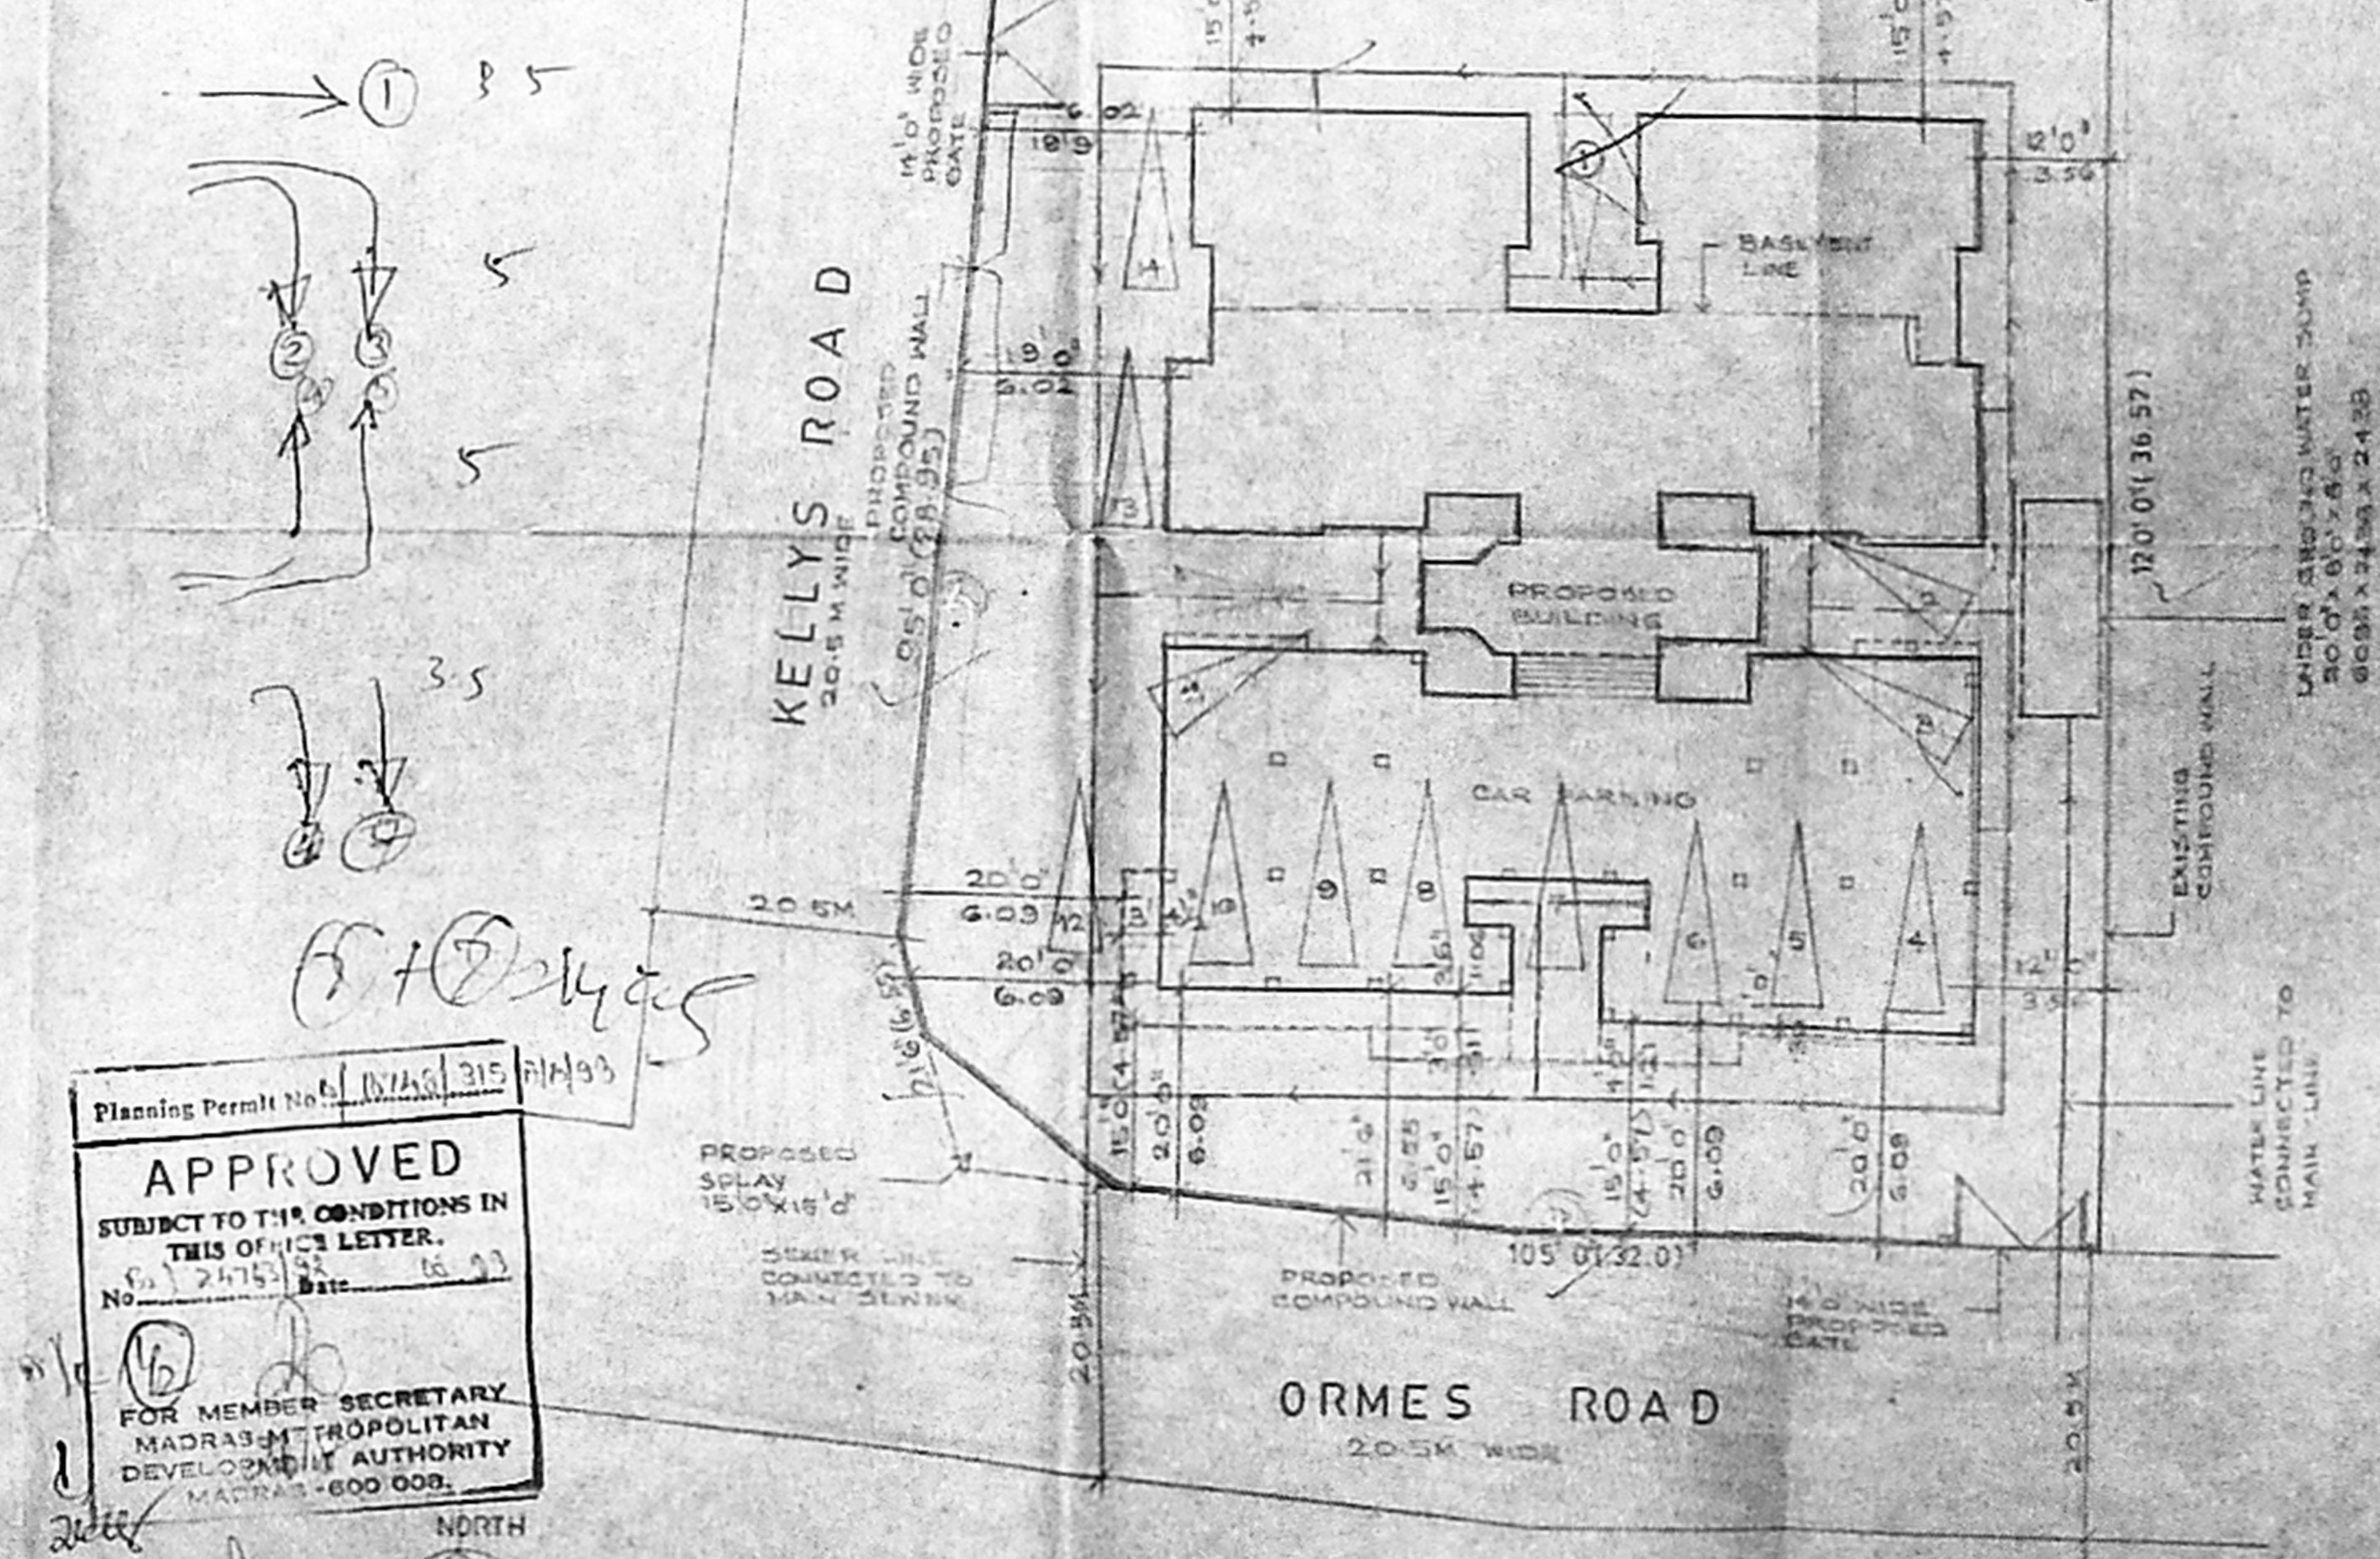

SITE PLAN  
SCALE 1:200 OR 1:160

Planning Permit No. 10/12/13/315/11/1993  
**APPROVED**  
SUBJECT TO THE CONDITIONS IN THIS OFFICE LETTER.  
No. 12475 Date: 16.9.93  
FOR MEMBER SECRETARY  
MADRAS METROPOLITAN  
DEVELOPMENT AUTHORITY  
MADRAS-600 008

SCHEDULE OF JOINERY on 1.6.93

TYPE	WIDTH	HEIGHT	DESCRIPTION
d	3' 0"	7' 0"	T.W flush door
d2	4' 0"	7' 0"	do
v	6' 0"	2' 0"	wooden glazed ventilator
w4	7' 6"	4' 6"	wooden glazed window

101x79.3

**SPECIFICATIONS**

FOUNDATION: R.C.C. RAFT OVER A SAND FILLING AND SUPER STRUCTURE: R.C.C. FRAMEWORK WITH BRICK WORK IN CHANGI.

R.C.C. WORK: 1.5% MIN. SLAB REINFORCED, 2.5% MIN. AND 1.5% MIN. IN R.C.C. COLUMNS WITH SUITABLE REINFORCEMENTS.

FLOORING: 1. CEMENT FLOORING 2. PLASTERING IN 2.5 CM. AND FINISHED WITH CEMENT PAINT.

WEATHERING COURSE: BRICK BELOW LOWE CONCRETE LATHING SLOPE WITH TERRAZO OIL FINISH WITH TERRAZO OIL.

NOTE: WELLS TO BE HERMETICALLY SEALED AND SUMPS AND SHT TUBE SCIENTIFICALLY CLOSED.

**COLOR CODE REFERENCE**

[Shaded Box]	PROPOSED WORK
[Dotted Box]	EXISTING ROAD
[Solid Line]	BOUNDARY LINE
[Dashed Line]	SEWER LINE
[Dotted Line]	WATER LINE

C. SELVARAJAN, E.O. No. 12, ADA  
REGISTERED ARCHITECTS IN  
GOVERNMENT SERVICE  
MADRAS-600 008

SIGNATURE OF ARCHITECT  
For himself and P.A. Holder, For R.S. No. 3108 P & 3109 P

SIGNATURE OF OWNER


PROPOSED RESIDENTIAL FLATS  
AT DOOR No. 49 & 50 ORMES ROAD,  
R. S. No. 3108 P, 3109 P & 3109/27  
KILPAUK, MADRAS. (REVISED DRC)

FLOOR PLANS, SITE PLAN, KEY PLANS, JOB NO. ORG. NO.  
COMPOUND WALL DETAIL, ETC.


SCALE 1:100 DATE DRAWN D.S.  
ARCHITECTS  
SELVARAJAN & ASSOCIATES,  
1, SARANGANAM ST., MADRAS- 17.




SP 101X78.5  
 RP Submitted on 1.6.93  
 1.6.93  
 [Signature]

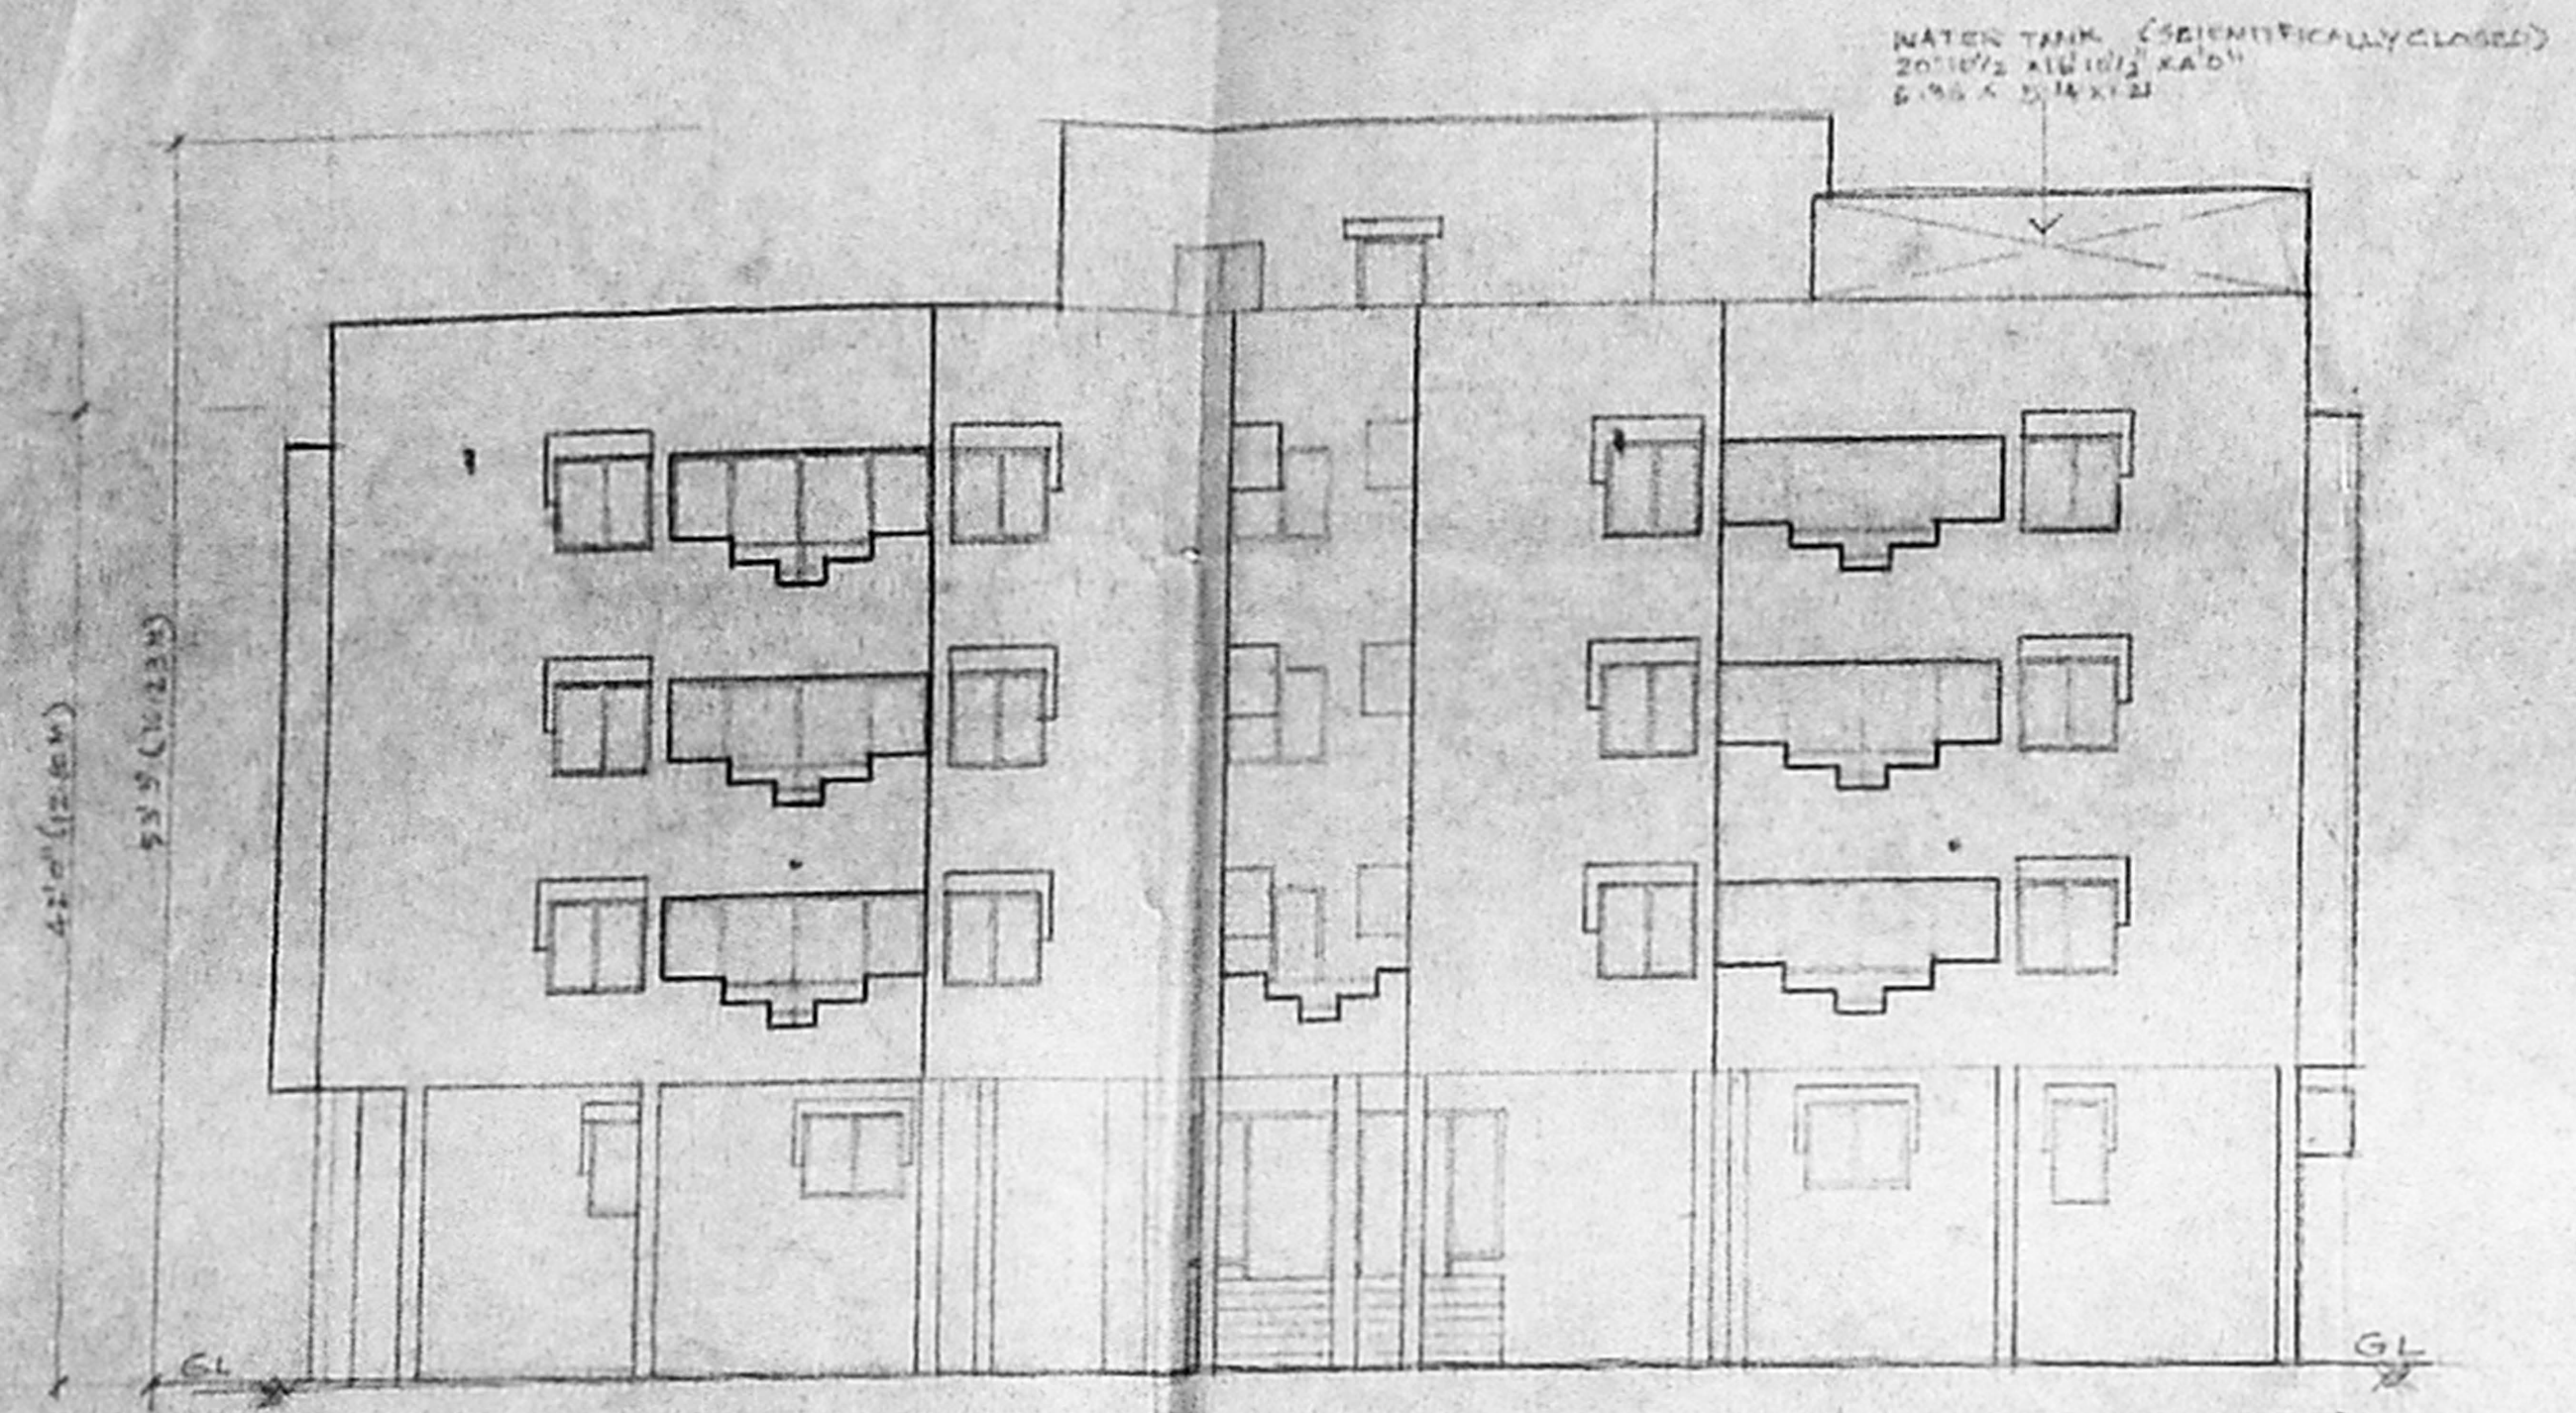

**SOUTH SIDE ELEVATION**  
 SCALE 1" = 8' 0"

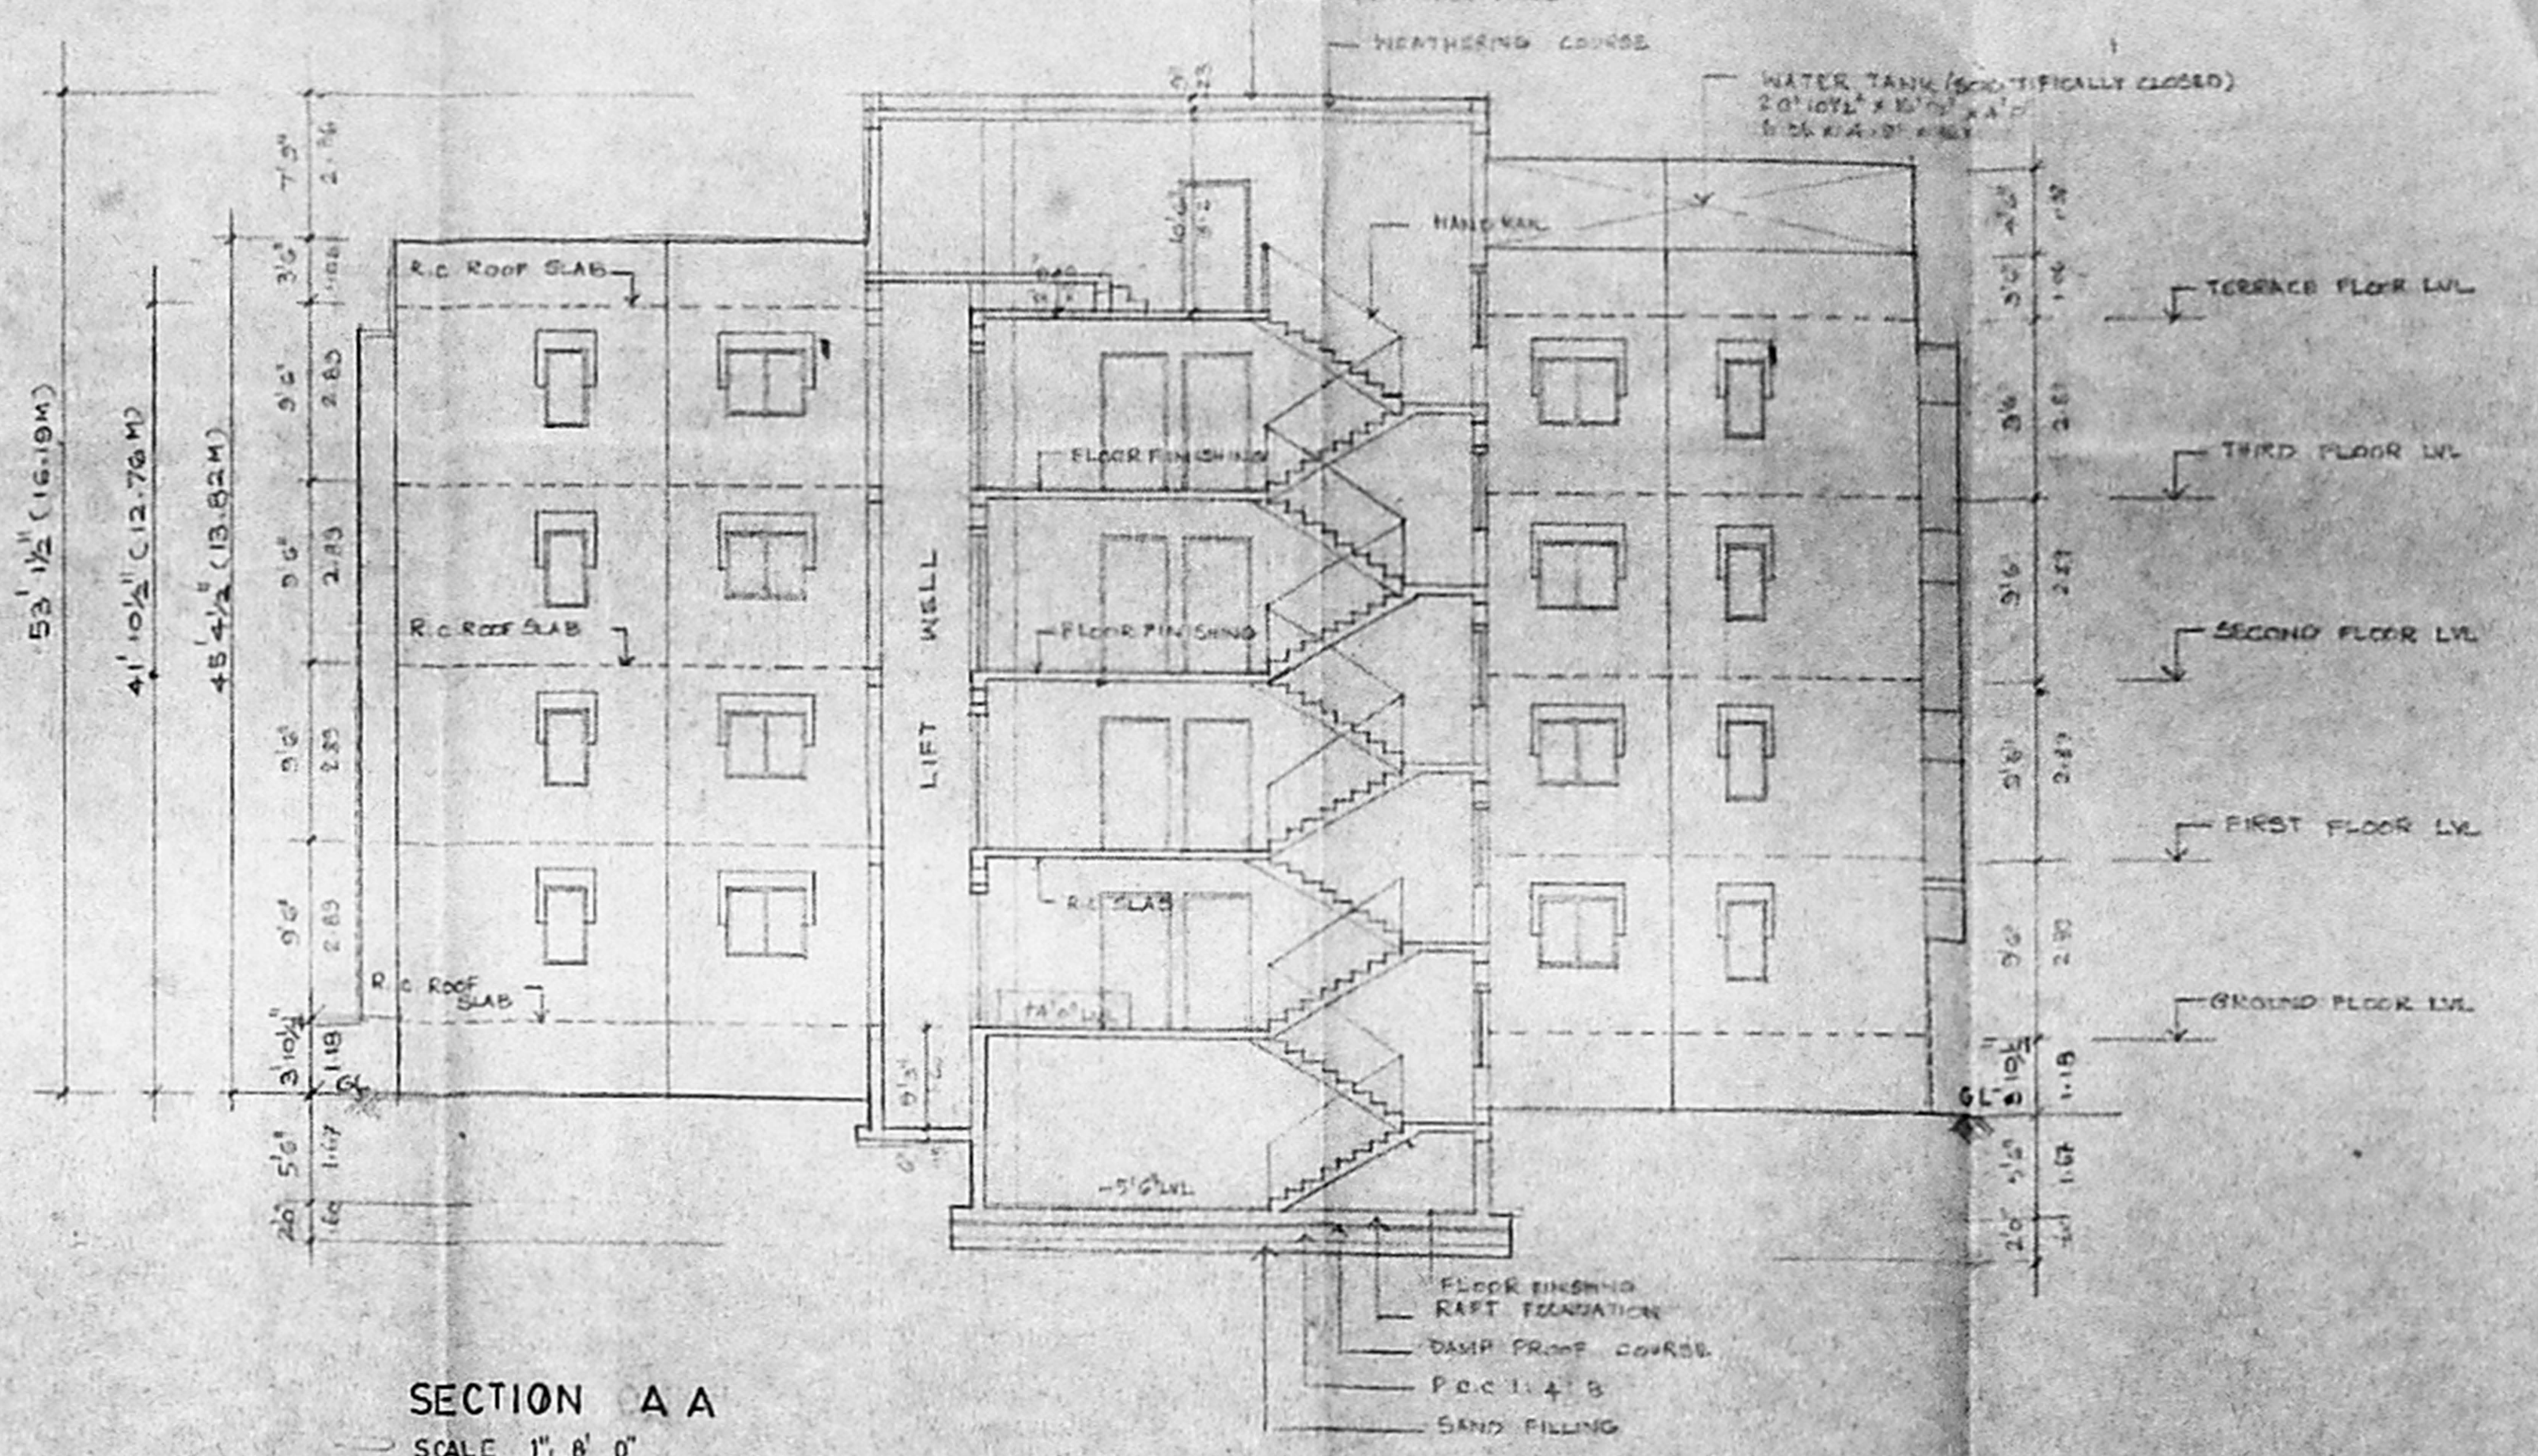


**SECTION A A**  
 SCALE 1" = 8' 0"

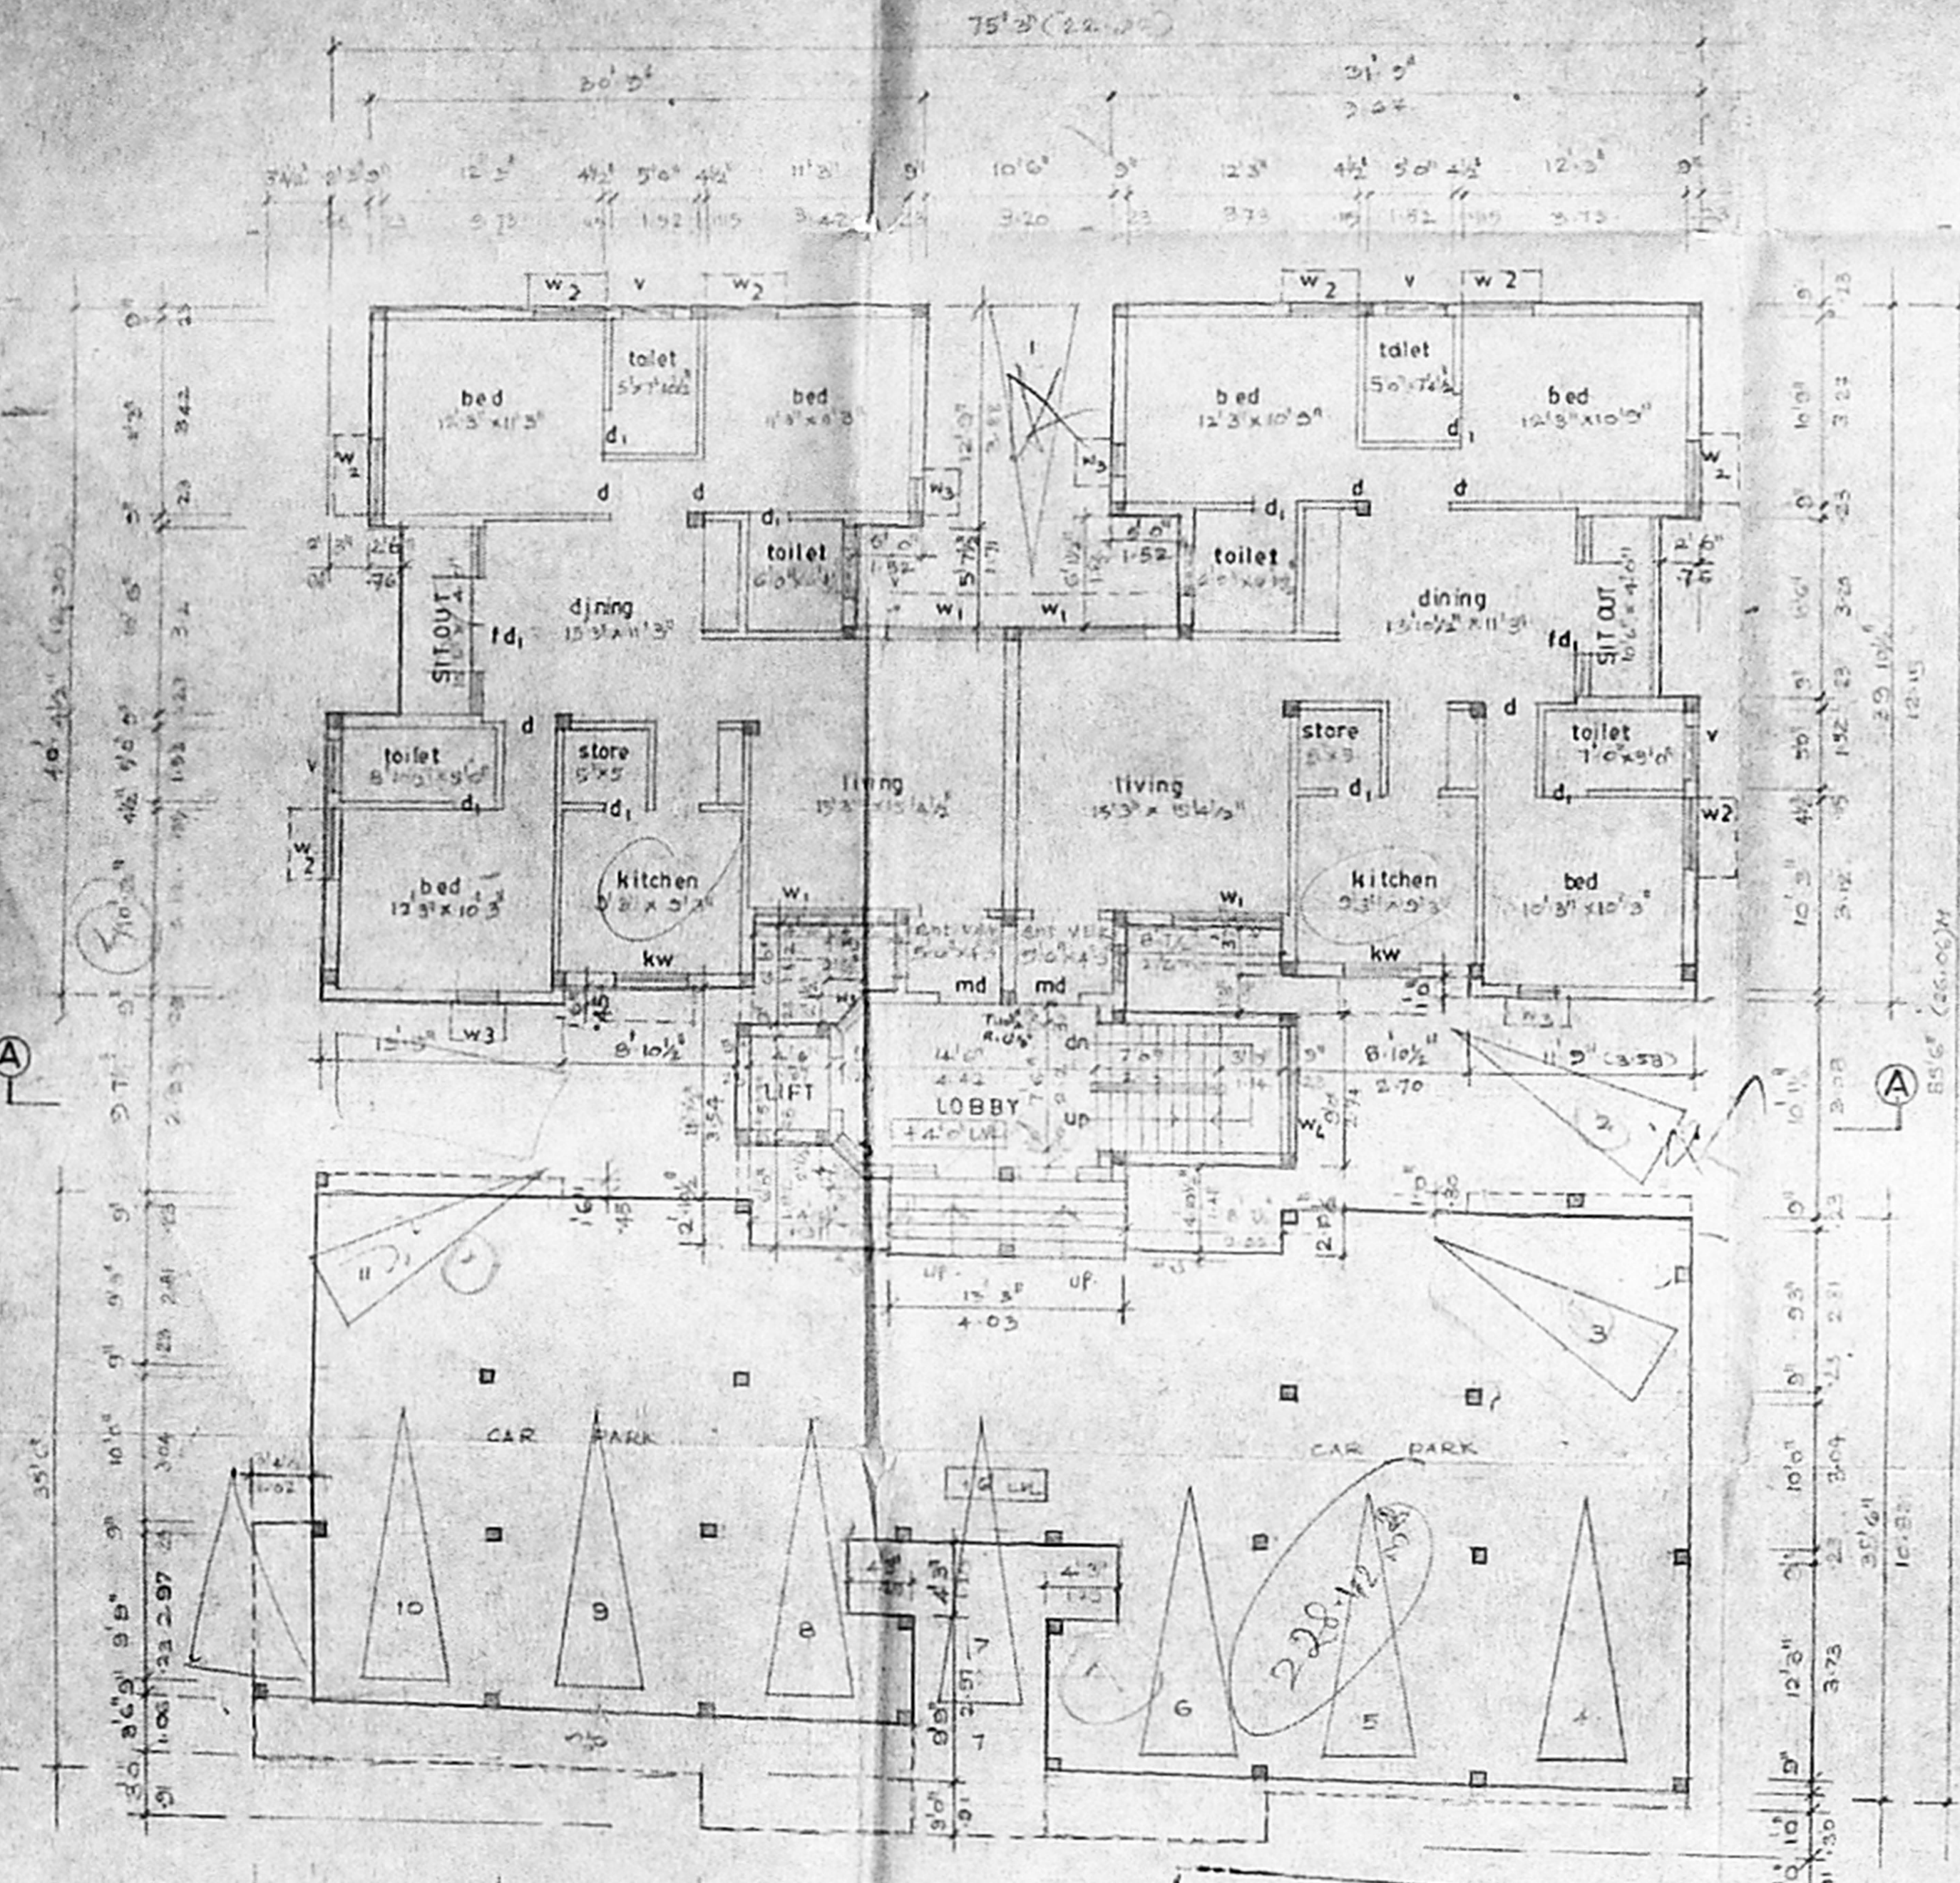

**GROUND FLOOR PLAN**  
 SCALE 1" = 8' 0"

Planning Permit No. 15749/215/1993  
**APPROVED**  
 SUBJECT TO THE CONDITIONS IN THIS OFFICE LETTER.  
 Date: 03.10.93  
 FOR MEMBER SECRETARY  
 MADRAS METROPOLITAN  
 DEVELOPMENT AUTHORITY  
 MADRAS - 600 008.

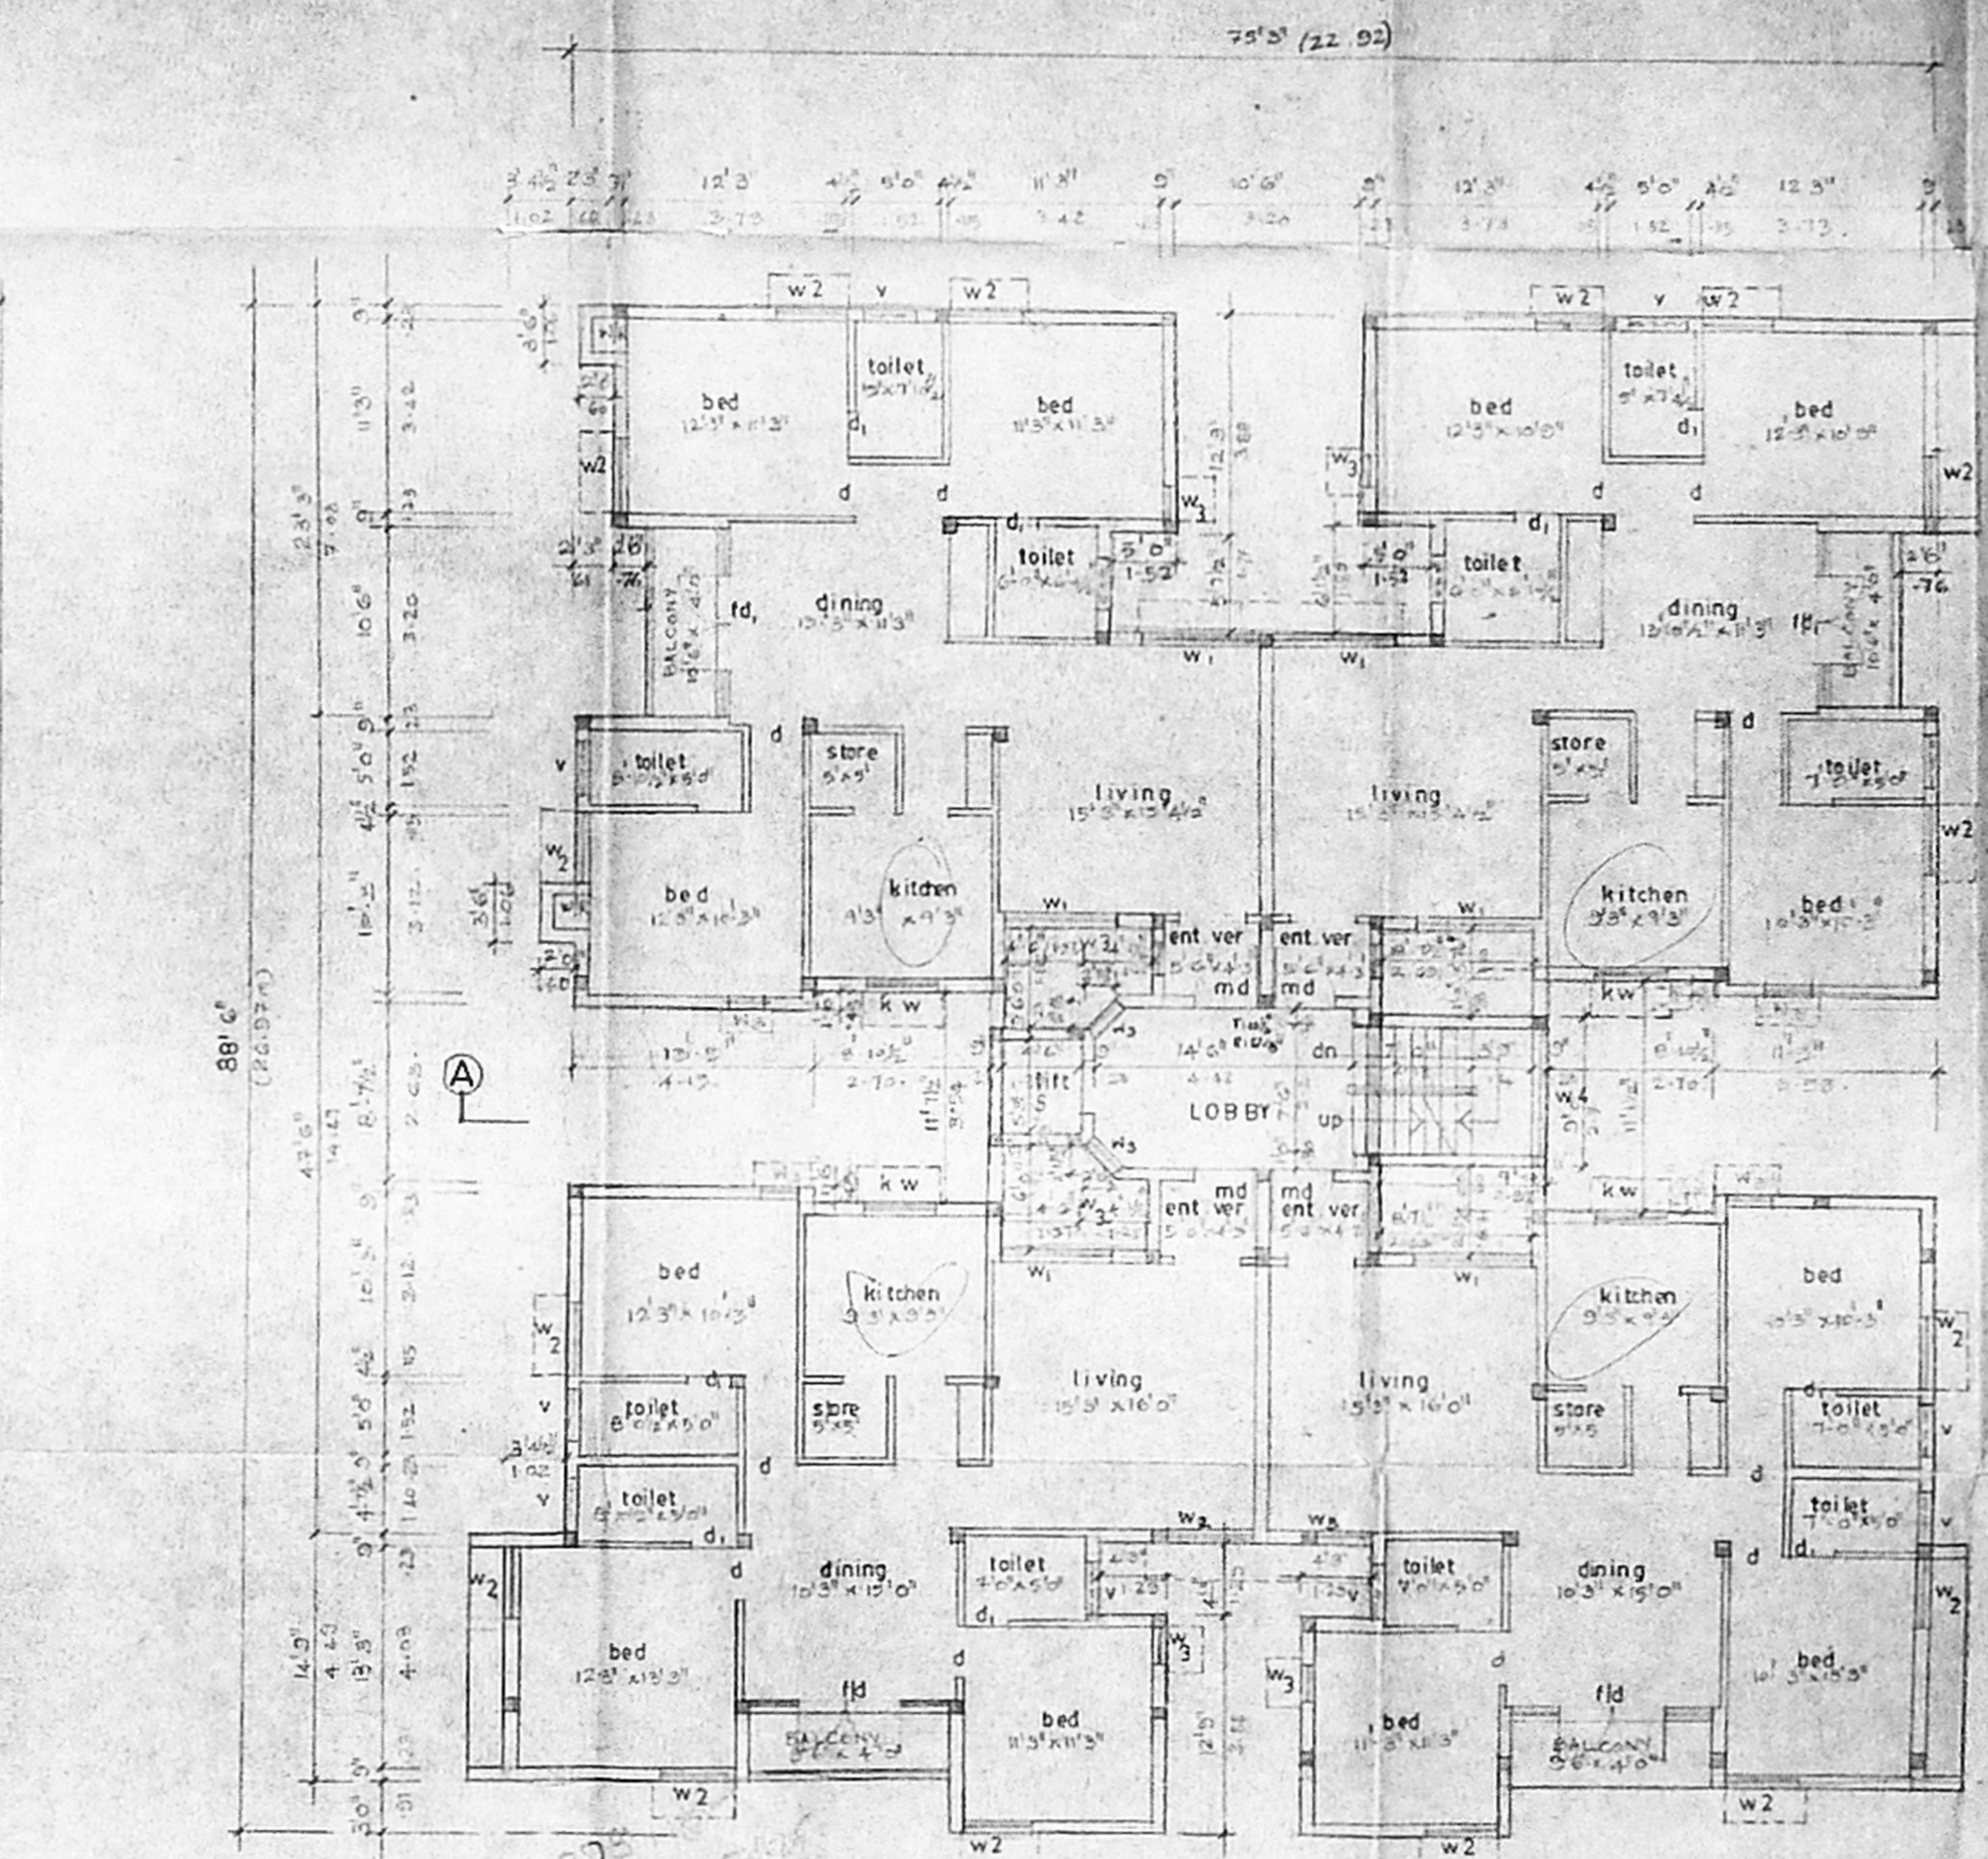

**TYPICAL FLOOR PLAN (FIRST SECOND THIRD FLOOR)**  
 SCALE 1" = 8' 0"

SCHEDULE OF JOINERY			
TYPE	WIDTH	HEIGHT	DESCRIPTION
md	3' 6"	7' 0"	Main door
md	7' 6"	7' 0"	Main door cum window
d	3' 0"	7' 0"	T.w.flush door
d	2' 6"	7' 0"	do
w1	6' 0"	4' 0"	wooden glazed window
w2	4' 0"	4' 0"	do -
w3	2' 0"	4' 0"	do -
w4	7' 6"	4' 0"	do -
kw	4' 0"	3' 6"	kitchen window
fd	9' 6"	7' 0"	french door
fd	10' 6"	7' 0"	do -
v	3' 0"	2' 0"	wooden glazed window.

**CLOUR CODE REFERENCE**  
 [Symbol] PROPOSED WORK

C. SELVARAJAN & ASSOCIATES  
 ARCHITECTS  
 1, SARAN GANI STREET  
 MADRAS - 600 017.  
**SIGNATURE OF ARCHITECT**  
 For Himself and P.A. Holder For RS. NO. 308P3, 3109 Part  
 [Signature]  
 DIRECTOR  
 [Signature]  
**SIGNATURE OF OWNERS**  
 [Signature]

PROPOSED RESIDENTIAL FLATS AT  
 DOOR NOS 49 & 50 ORMES ROAD, R.S. NO 3108 P  
 3109 P & 3109 / 27 KILPAUK, MADRAS (REVISED DRS)  
**FLOOR PLANS, ELEVATION & SECTION** JCB NO. DRG. NO.  
**SCALE 1" = 8' 0"** DATE 27.03.93 **DRAWN G.D.**  
**ARCHITECTS**  
**SELVARAJAN & ASSOCIATES,**  
 1, SARAN GANI ST, MADRAS - 17.