


THIRD FLOOR PLAN




SECOND FLOOR PLAN

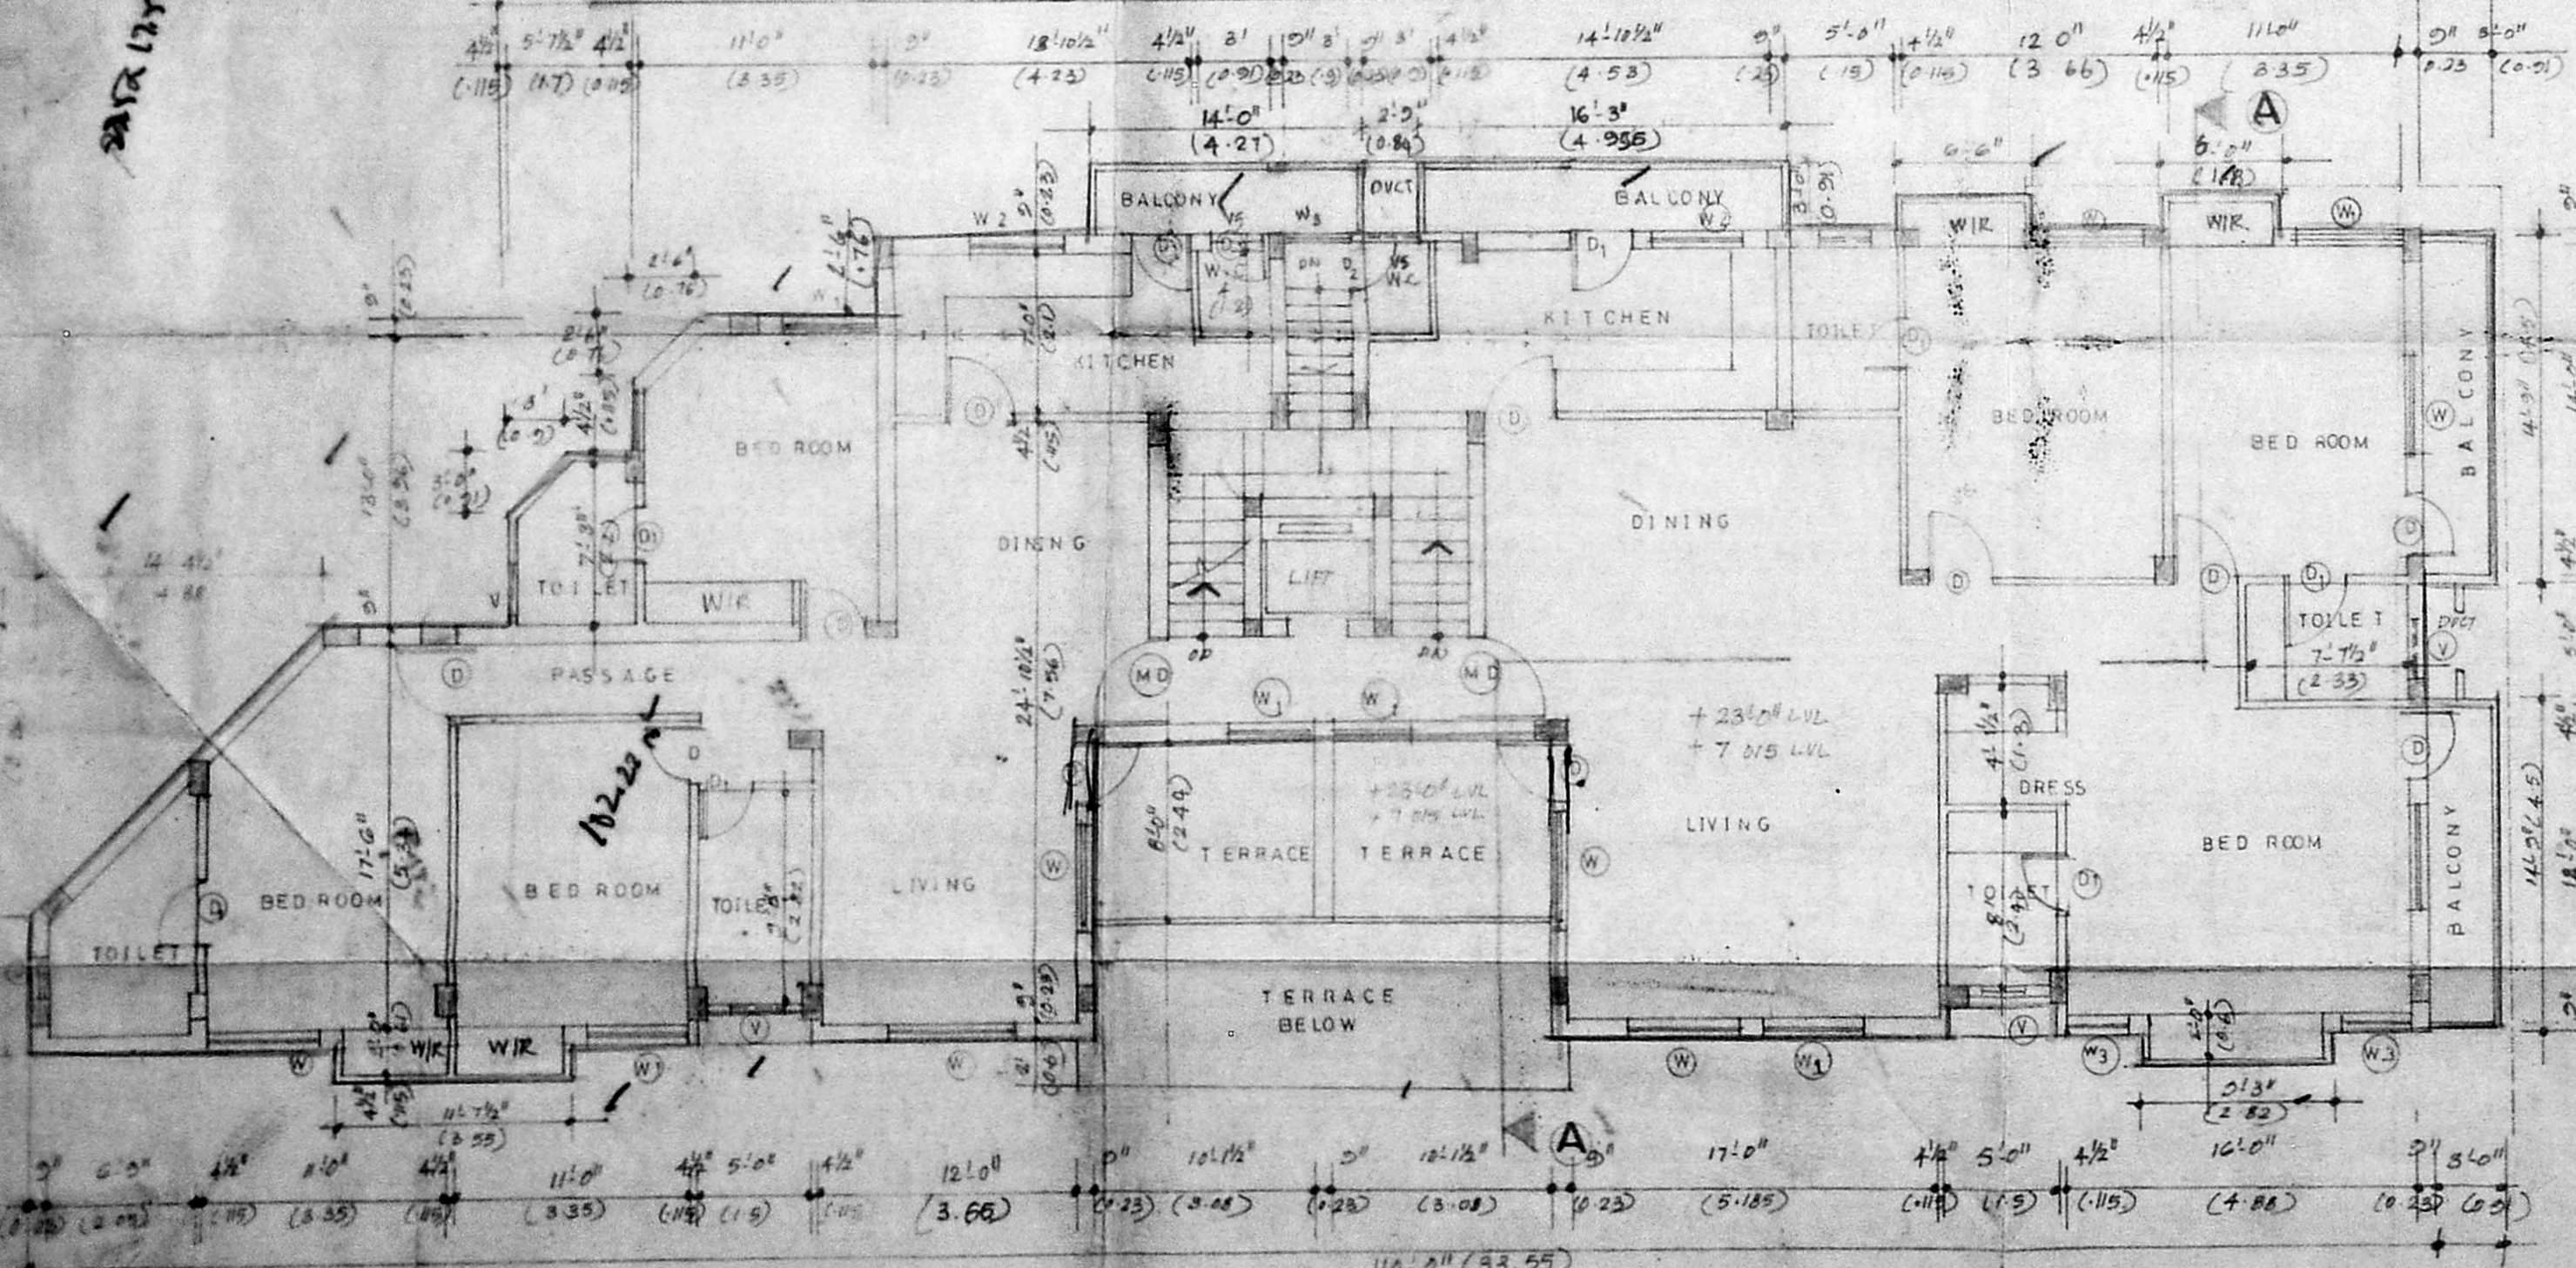


FRONT ELEVATION

Planning Permit No. 15553/220/93
APPROVED
 SUBJECT TO THE CONDITIONS IN THIS OFFICE LETTER.
 No. 26543/92 Date: 06-12-92
 FOR MEMBER SECRETARY
 MADRAS METROPOLITAN
 DEVELOPMENT AUTHORITY
 MADRAS-600 008

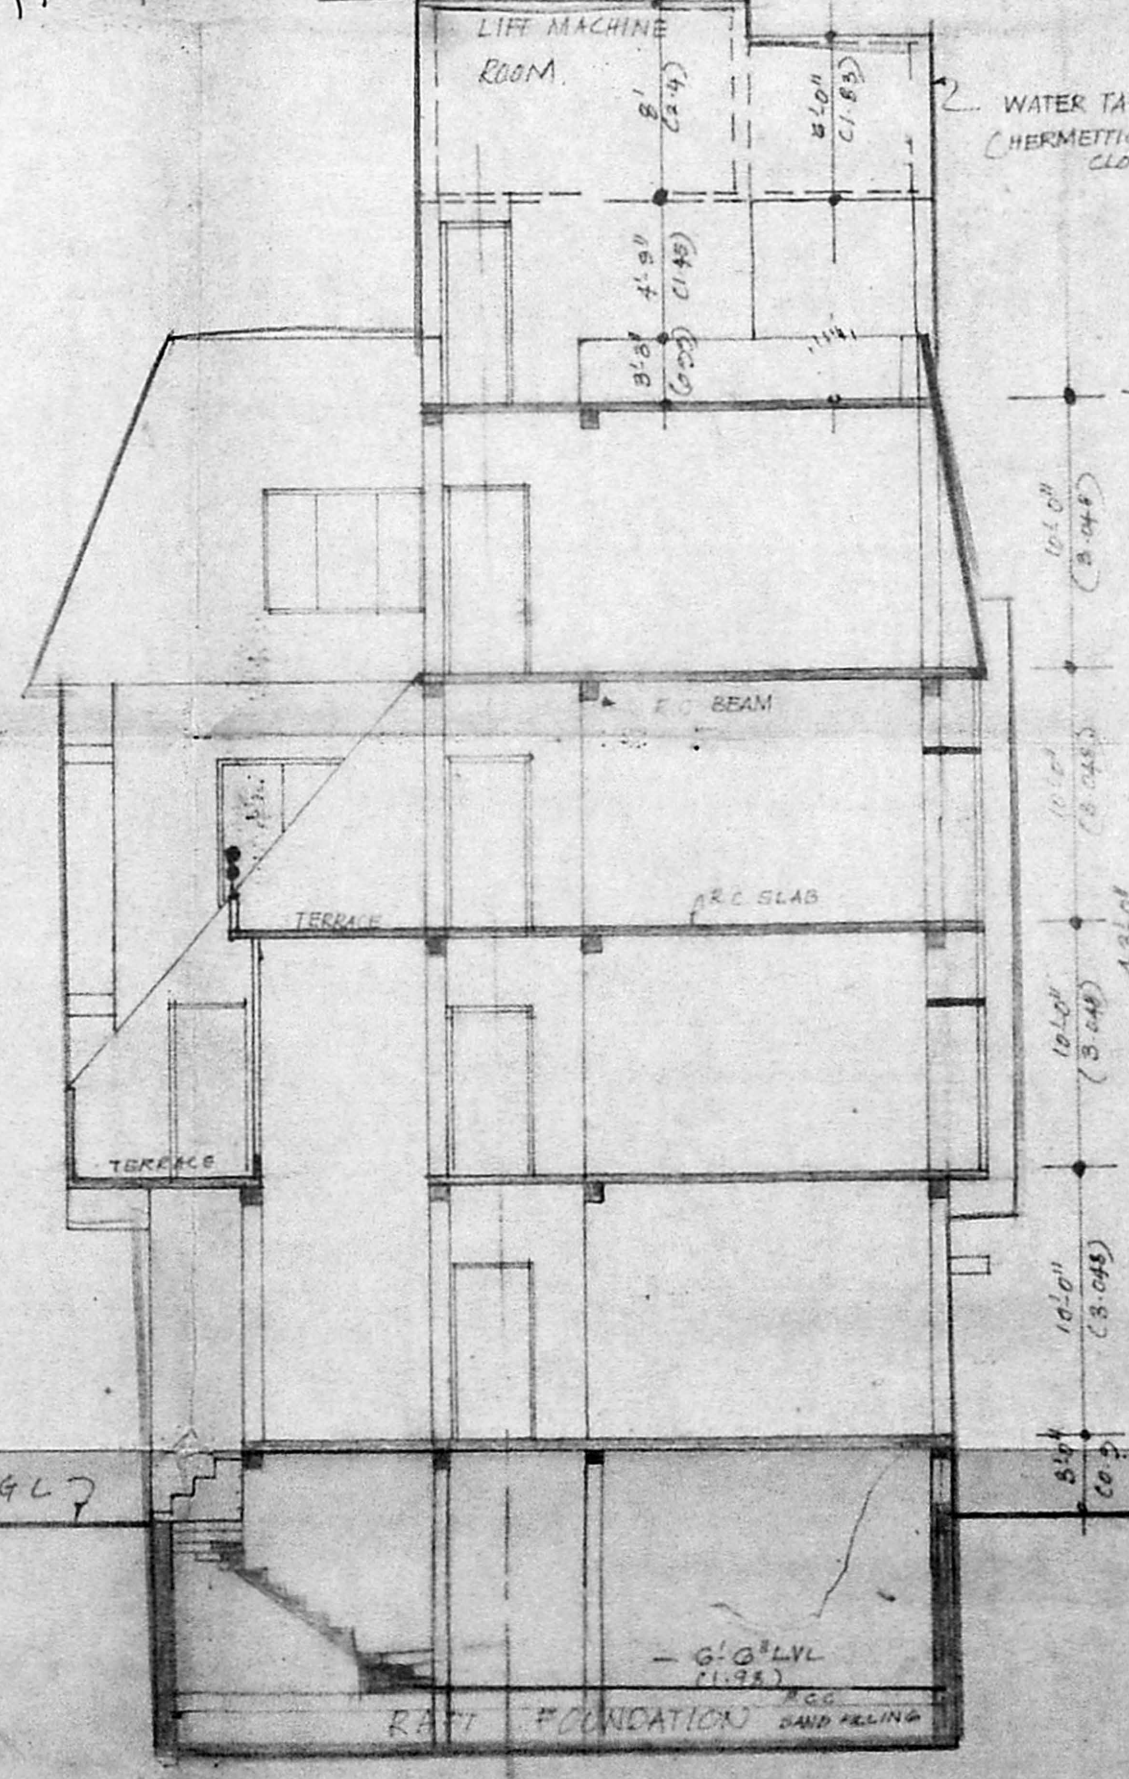

SECTION A A

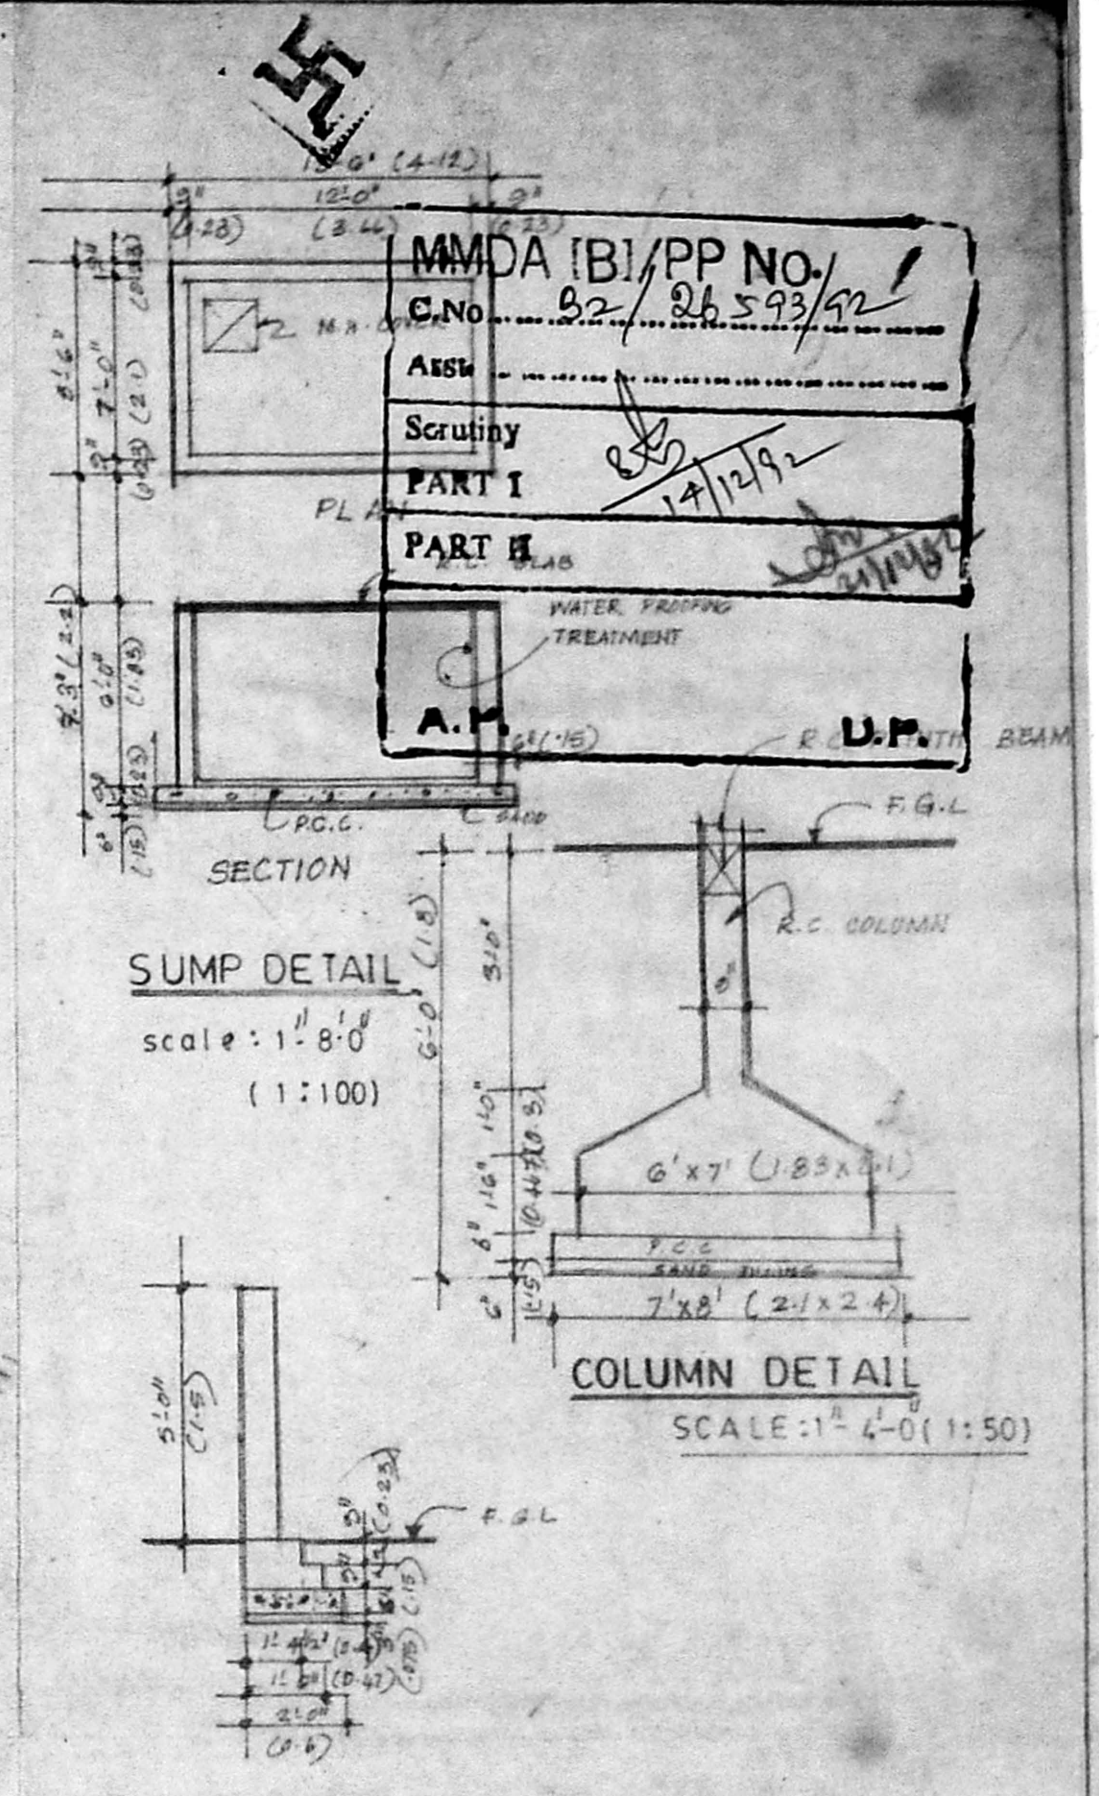

SECTION OF COMPOUND WALL
 SCALE: 1/4" = 1'-0" (1:50)

COLOUR INDEX:
 [] - PROPOSED WORK

D. V. SOLOMON, B. ARCH. M.C.A.,
 Architects & Class I Licensed Surveyors
 R. 489, C. 18519243
 49/2, K. B. OASAN ROAD,
 TEYNAMPET, MADRAS-16
 LICENCED SURVEYOR: D. V. SOLOMON

VIJAY SWAMINATHAN

OWNER/POWER AGENT:
 PROPOSED APARTMENTS
 AT, DOOR NO:5, R.S.NO:109/18,
 NUNGAMBAKKAM VILLAGE,
 PLOT NO:2, BLOCK NO:19,
 SECOND STREET, HADDOWS
 ROAD, MADRAS - 6.

DATE: 18-9-92
 SCALE: 1/8" = 1'-0" (1:100)
 DRAWN:

NORTH