




FRONT ELEVATION

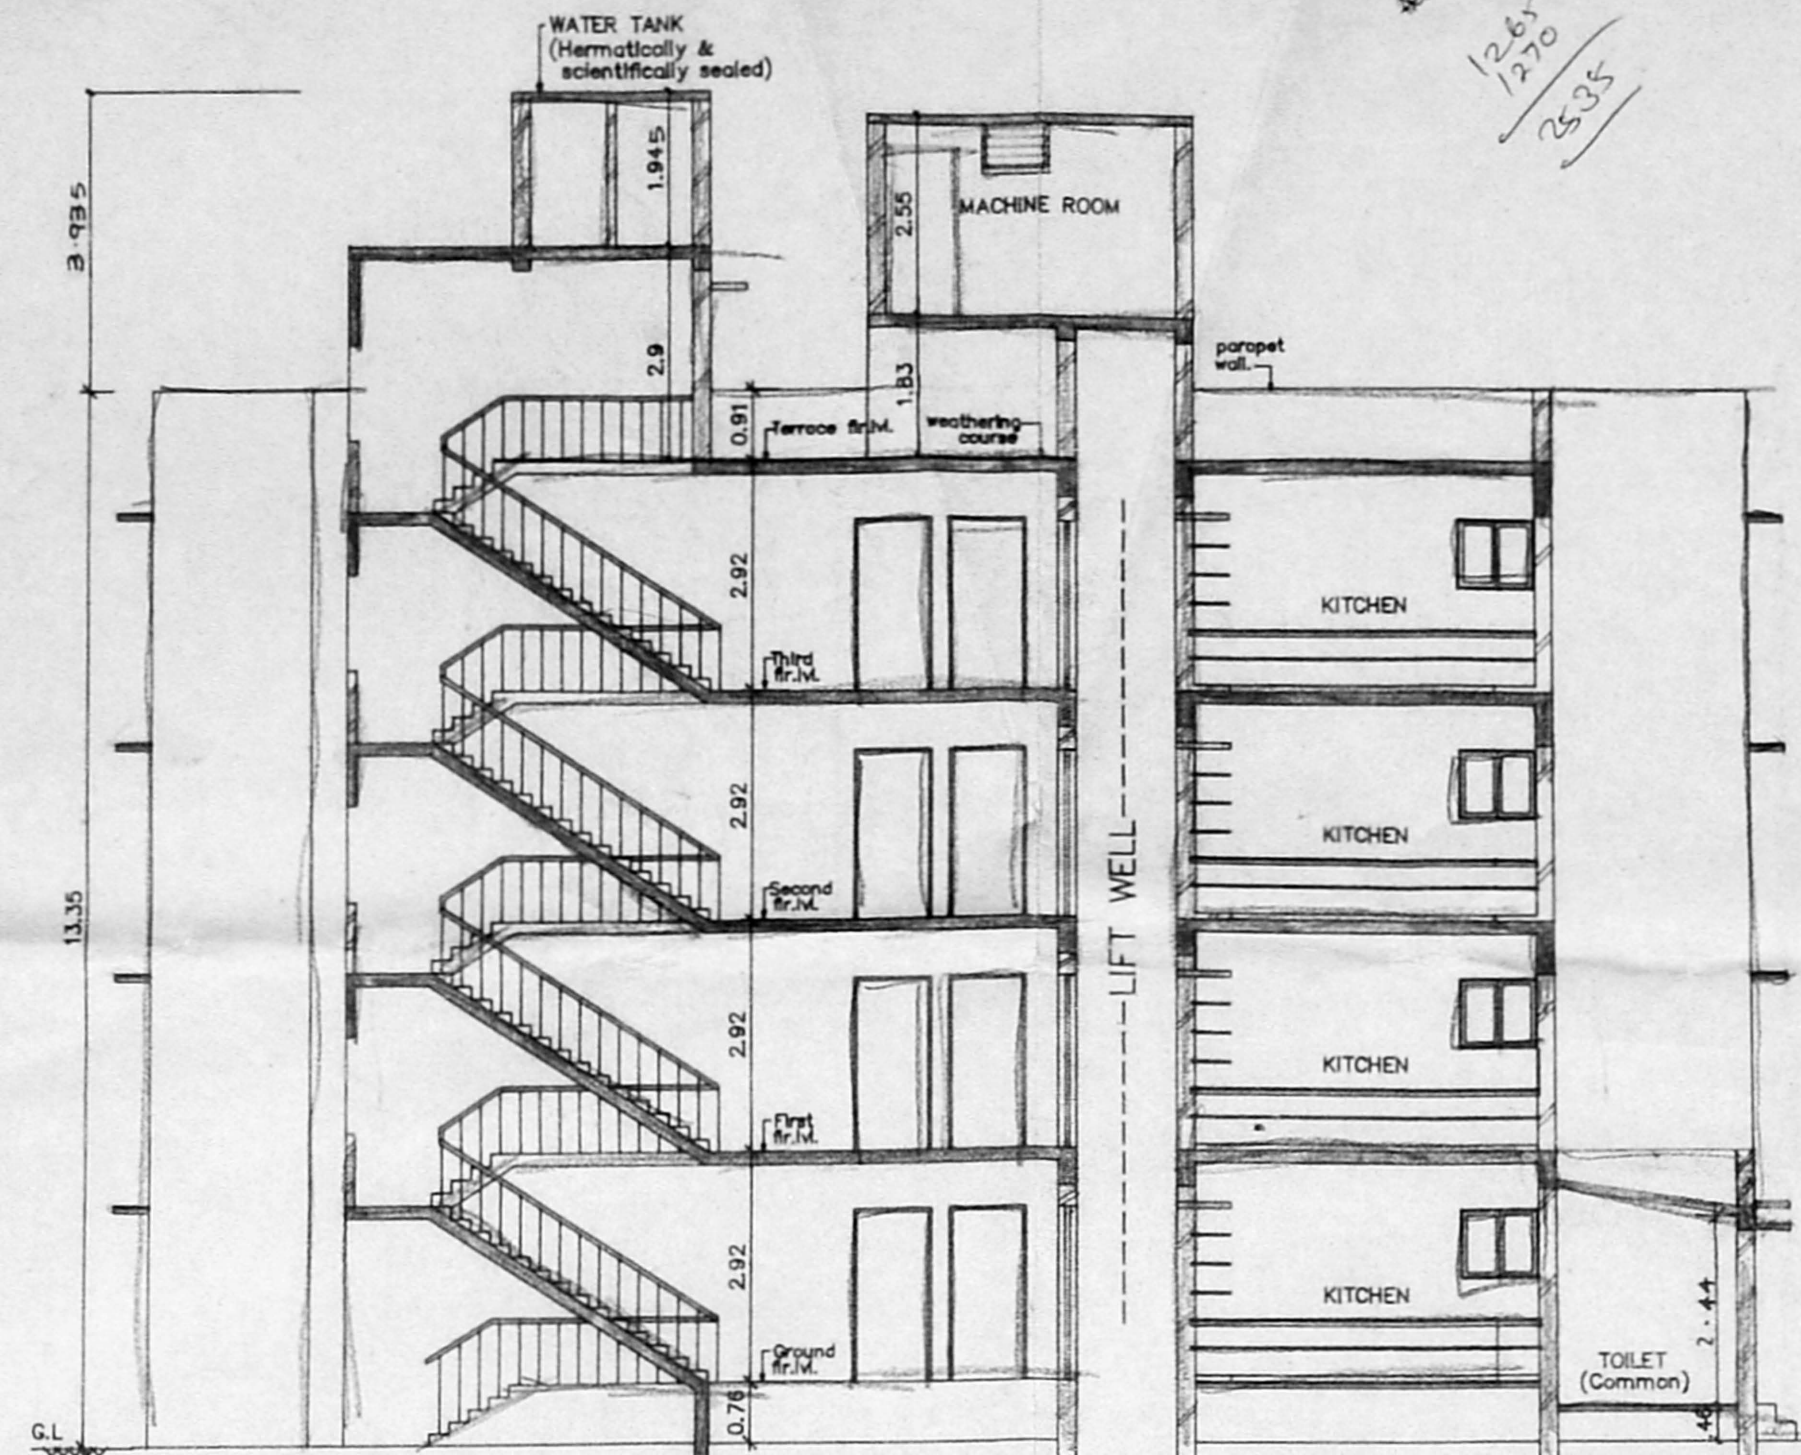


SECTION - VV

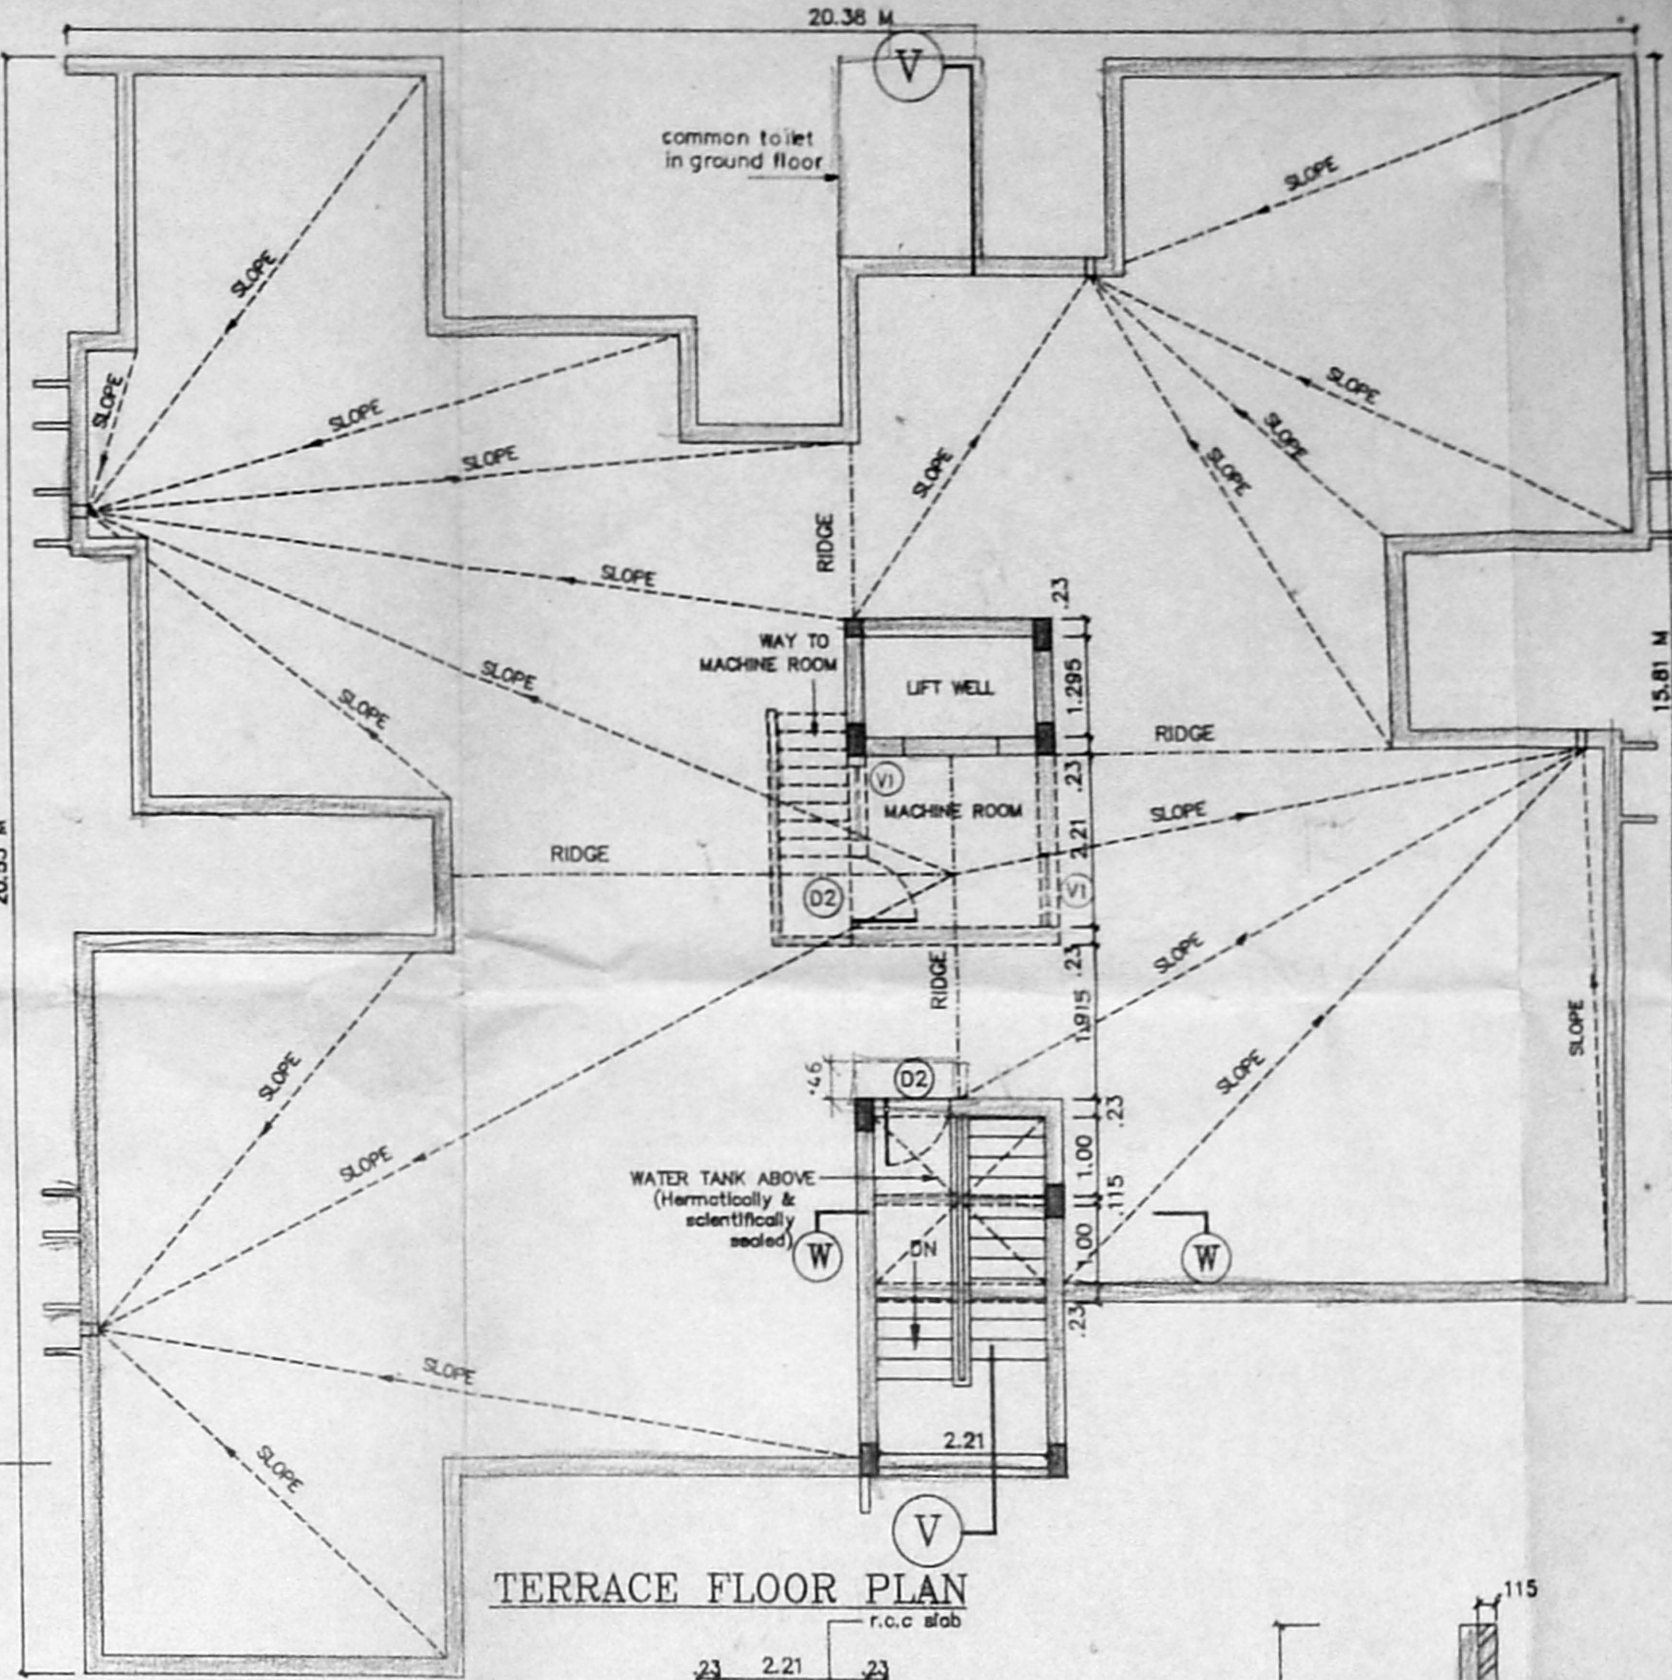


TERRACE FLOOR PLAN

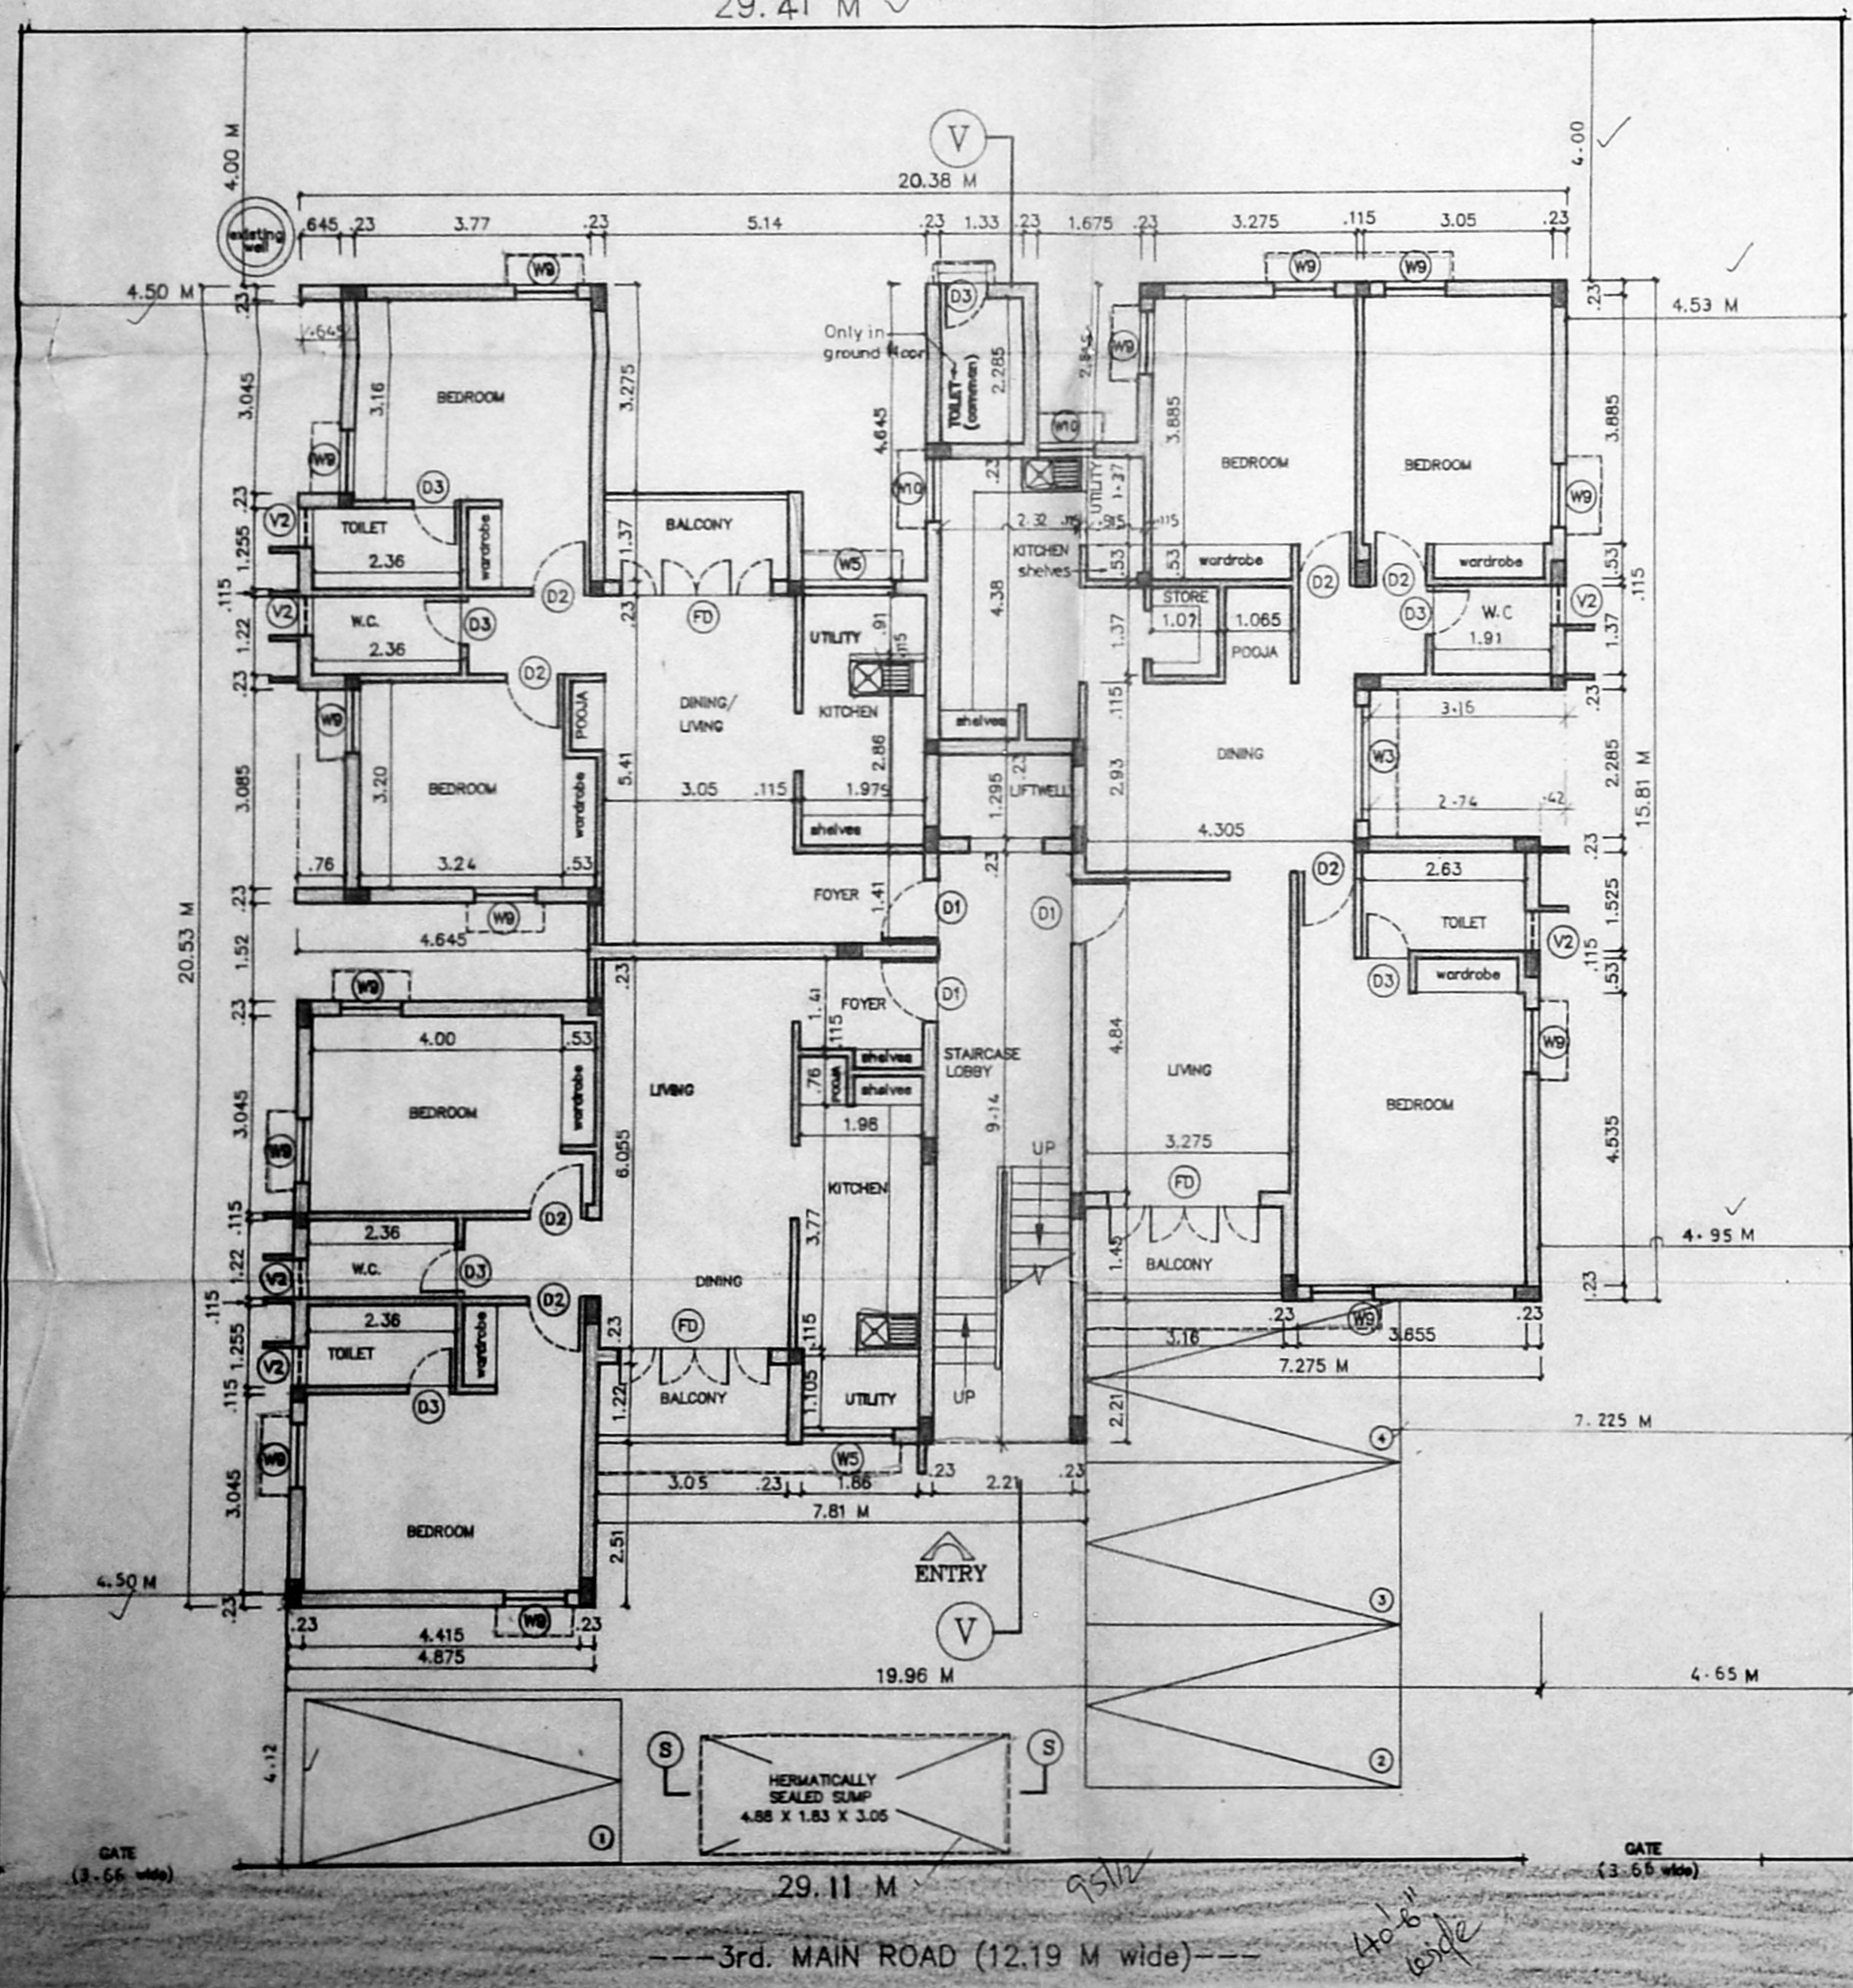


SITE CUM GROUND FLOOR PLAN

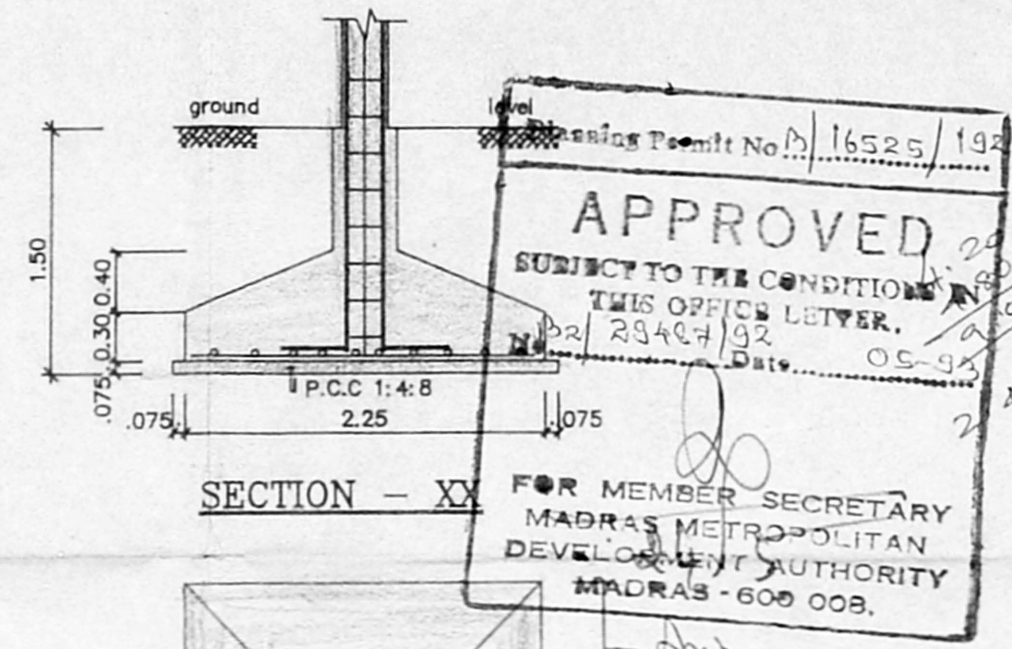


SECTION - XX

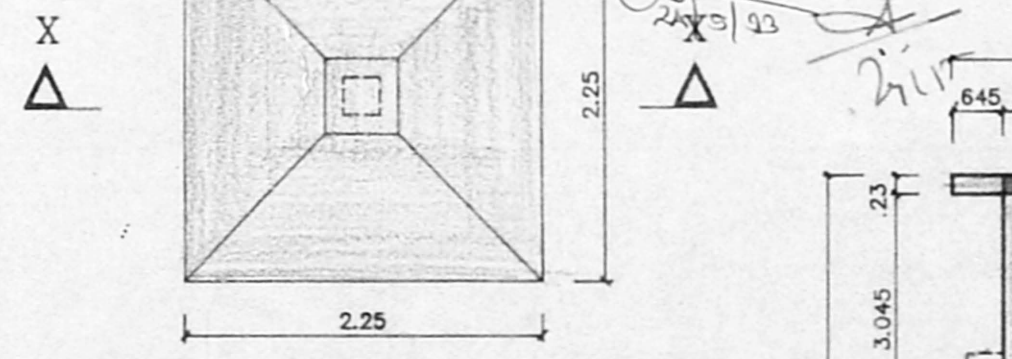


PLAN OF FOUNDATION

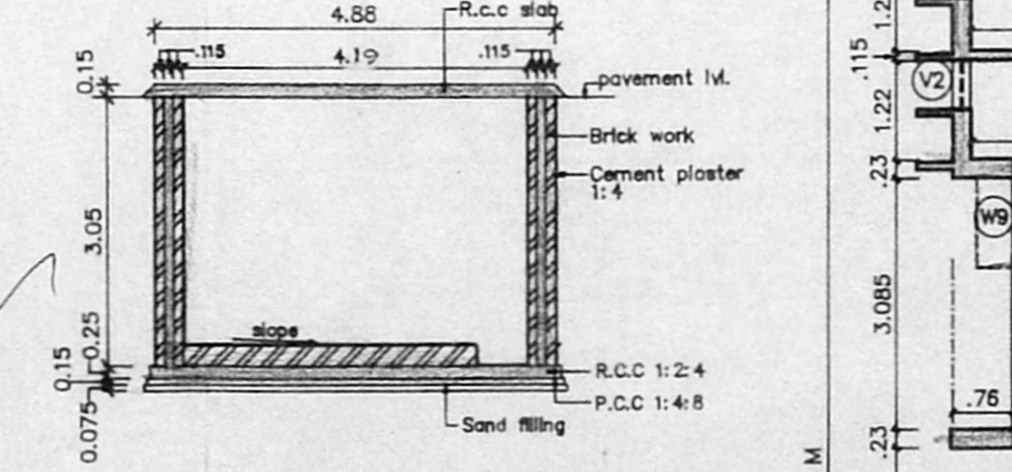

SECTION - SS

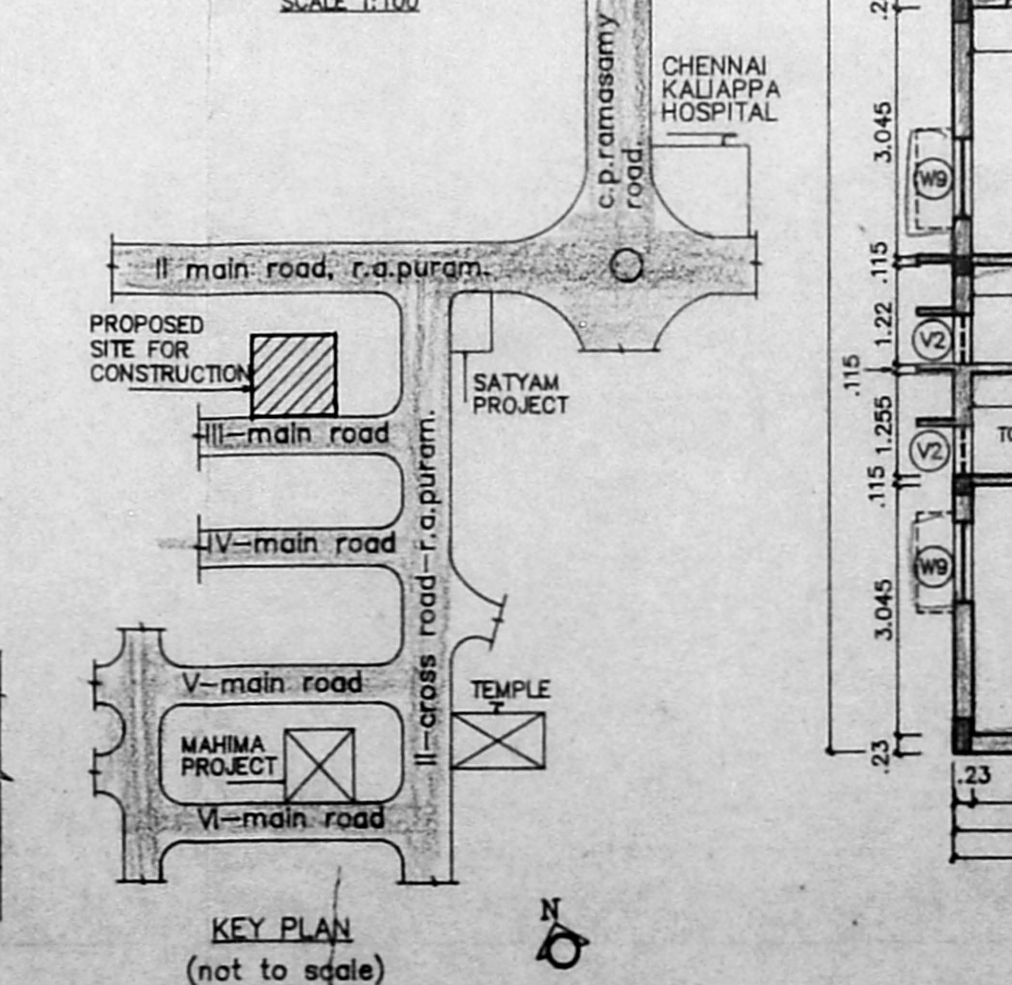

KEY PLAN (not to scale)

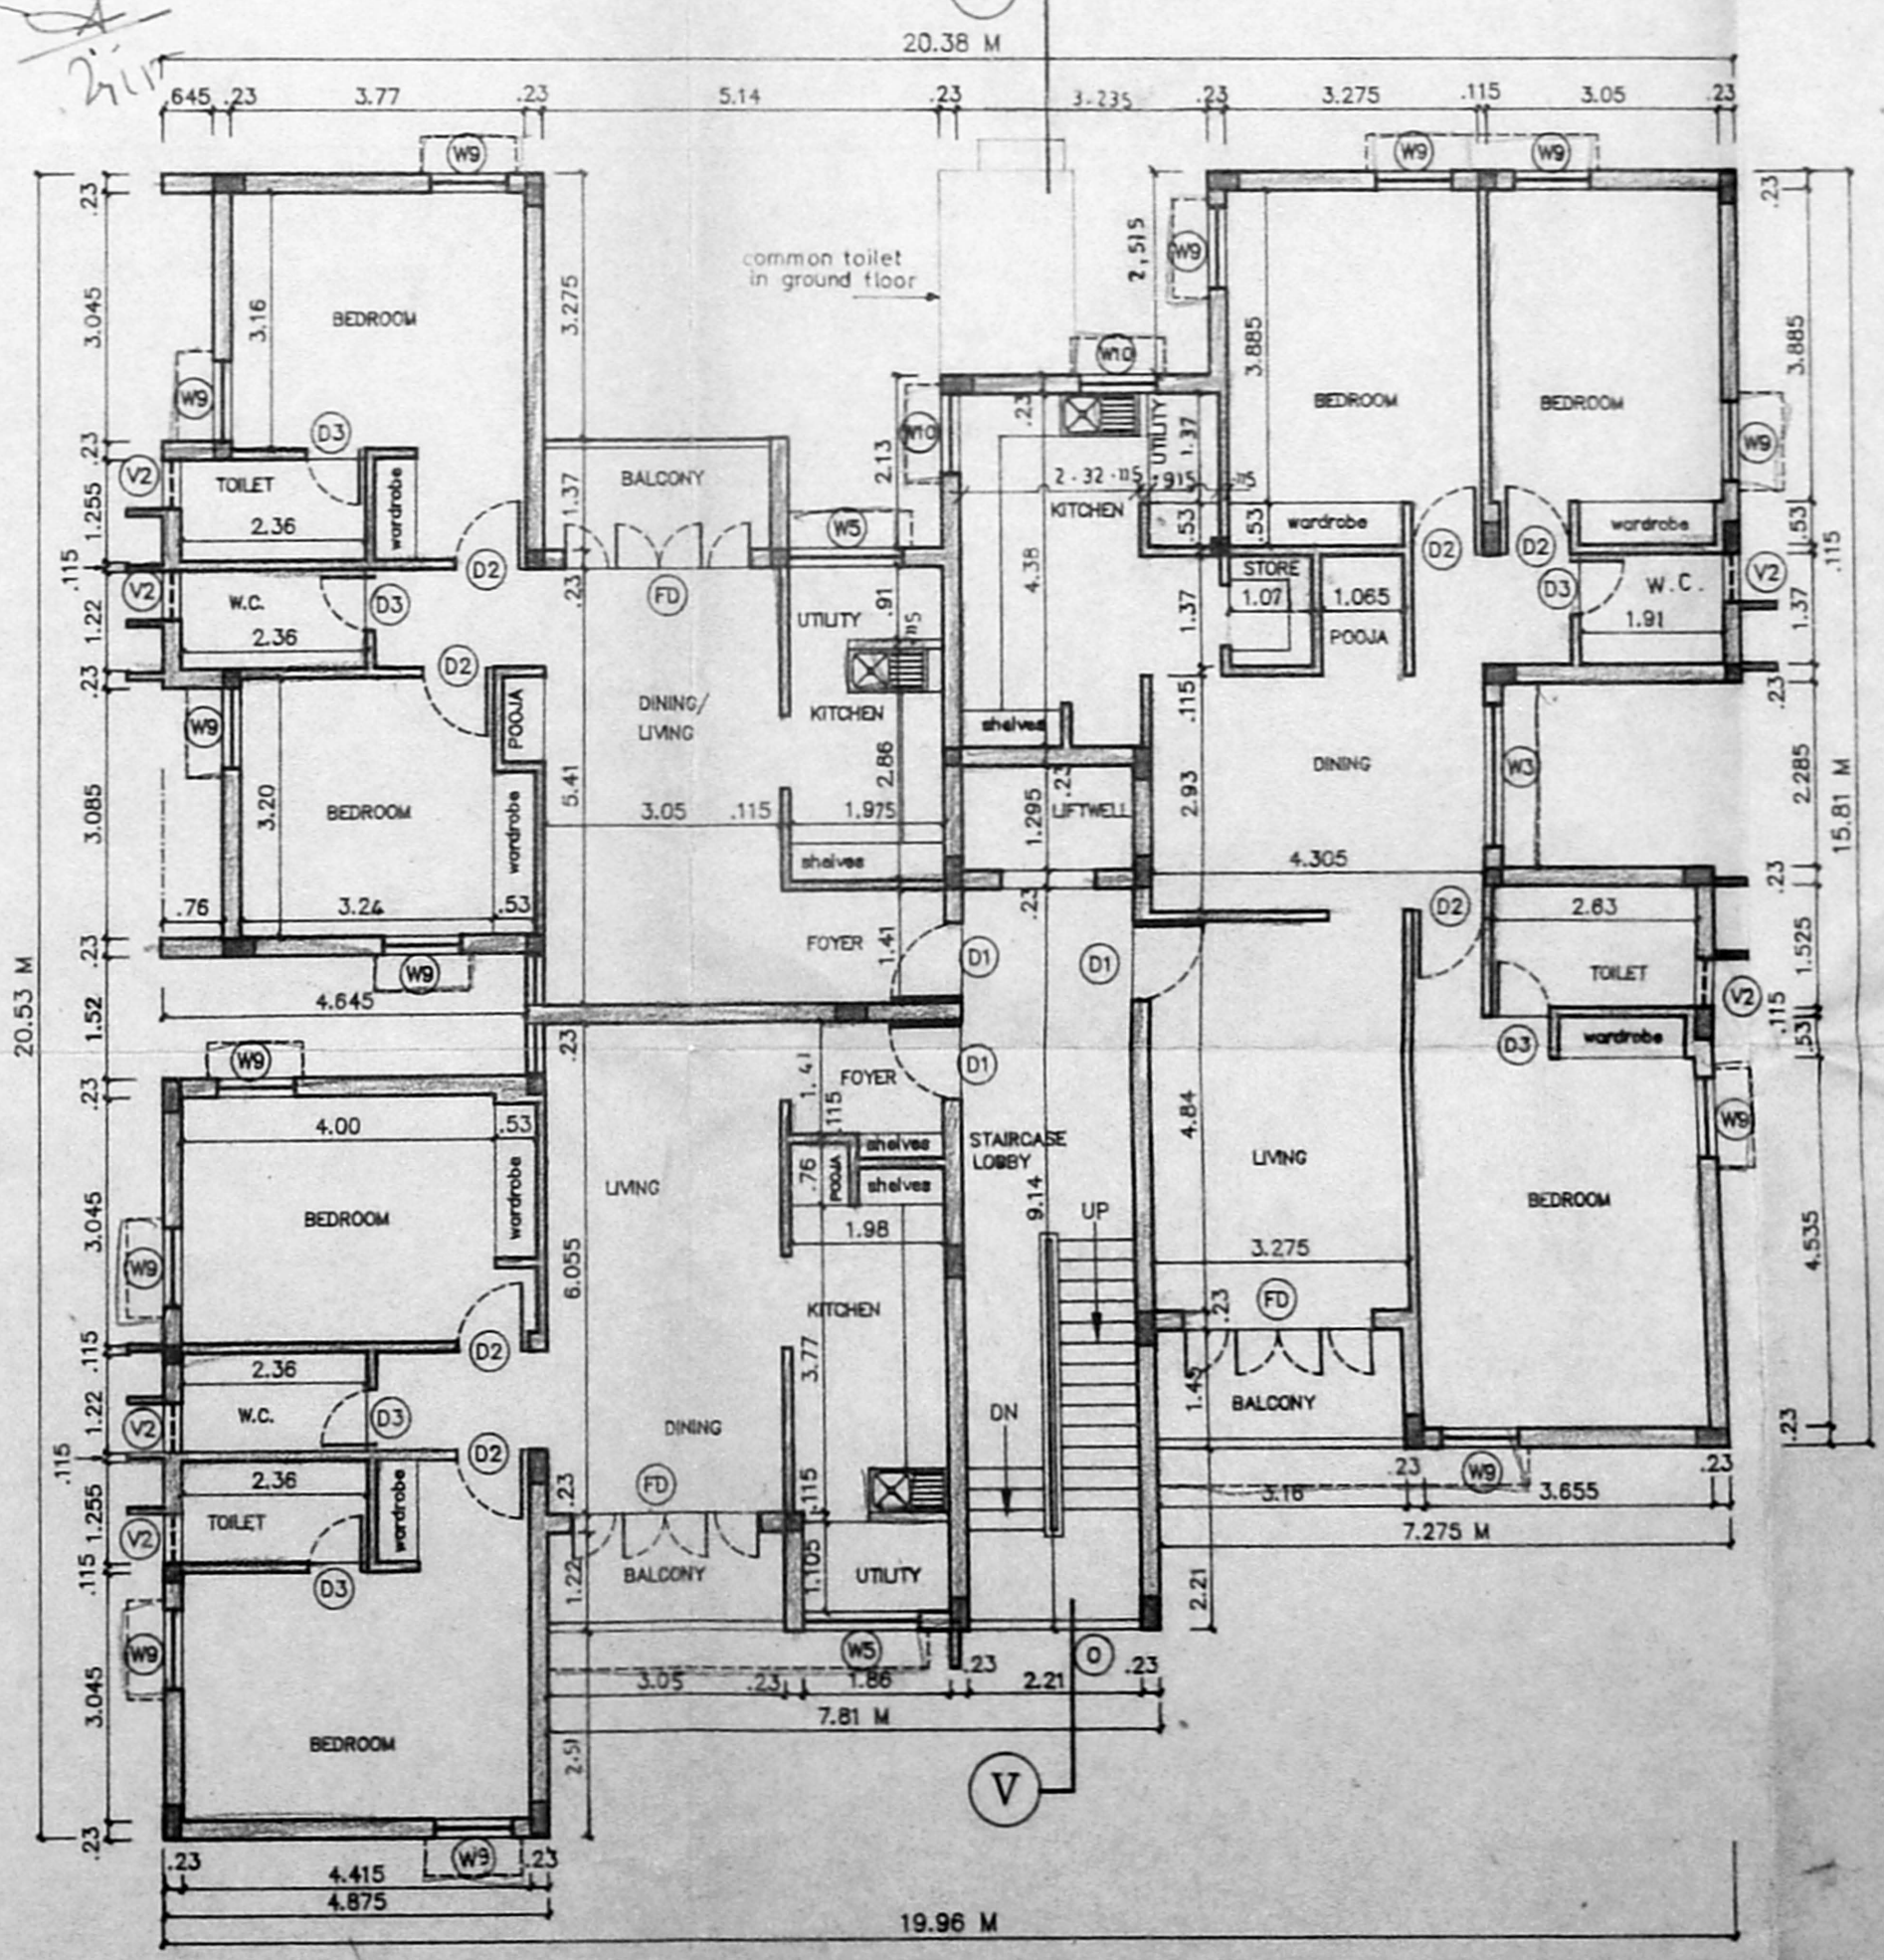

FIRST, SECOND & THIRD FLOOR PLAN

LEGEND		
CODE	SIZE	DESCRIPTION
FD	2.44 X 2.18	COUNTRY WOOD FRAMED FRENCH DOOR (painted)
D1	1.66 X 2.18	TEAK WOOD FRAMED DOOR
D2	1.34 X 2.18	COUNTRY WOOD FRAMED FLUSH DOOR
D3	0.76 X 2.18	COUNTRY WOOD FRAMED FLUSH DOOR
W	1.775 X 1.375	STEEL GLAZED WINDOW
W1	1.475 X 1.37	STEEL GLAZED WINDOW
W2	0.875 X 1.37	STEEL GLAZED WINDOW
W3	0.575 X 1.37	STEEL GLAZED WINDOW
V1	0.81 X 0.84	STEEL GLAZED VENTILATOR
V2	0.61 X 0.94	STEEL GLAZED VENTILATOR
O	2.21 X 1.22	OPENING

SPECIFICATION	
SL.NO	DESCRIPTION
1.	P.C.C. 1:4:8 IN FOUNDATION
2.	RIVER SAND FILLING IN FOUNDATION
3.	BRICK WORK IN C.M. 1:6
4.	R.C.C. WORK FOR SLABS, LINTELS & BEAMS ETC.
5.	PLASTERING IN C.M. 1:5 EXTERNAL & 1:4 INTERNAL
6.	MOSAIC TILED FLOORING
7.	WEATHERING COURSE OF BRICK JELLY LIME CONC.

AREA STATEMENT	
PLOT AREA	838.35 M <sup>2</sup>
BUILT UP AREA	1255.0038 M <sup>2</sup>

COLOUR INDEX	
proposed construction	
boundary of site	
road	

R.NO	DATE	REVISIONS	INITIAL
1.	10-03-93	Ground floor common toilet position shown in Typical floor & terrace floor plans.	

DRG No.	DATE	SCALE	REV	FILE	DRAWN	CHECKED
1 118 153 B	22-10-92	1:100	-0-		RAJIVLA RAJICORI	A.M.V

PROPOSED CONSTRUCTION OF FLATS AT DOOR NOS. 39 & 40 III MAIN ROAD, R.A.PURAM, MADRAS - 600028. MYLAPORE TRIPPLICANE TALUK, R.S.NOS. 3952/5 & 3952/4 BLOCK NO. 86 CORPORATION REVENUE DIVISION NO. 142, ZONE - X.

OWNER'S SIGNATURE

*Stella Sundararaj*

P. R. SUNDARAJ  
S. R. S. SUNDARAJ  
S. R. S. SUNDARAJ

LICENSED SURVEYOR LICENSE NO: 476/92-93

