



Revised plan


MMDA (B)/PP NO. 2951/22
 C.No. 182/2951/22
 SCHEDULE PART I
 PART I
 23/3/93
 A.P.
 B.P.
 R.C.C. CORE
 WELL

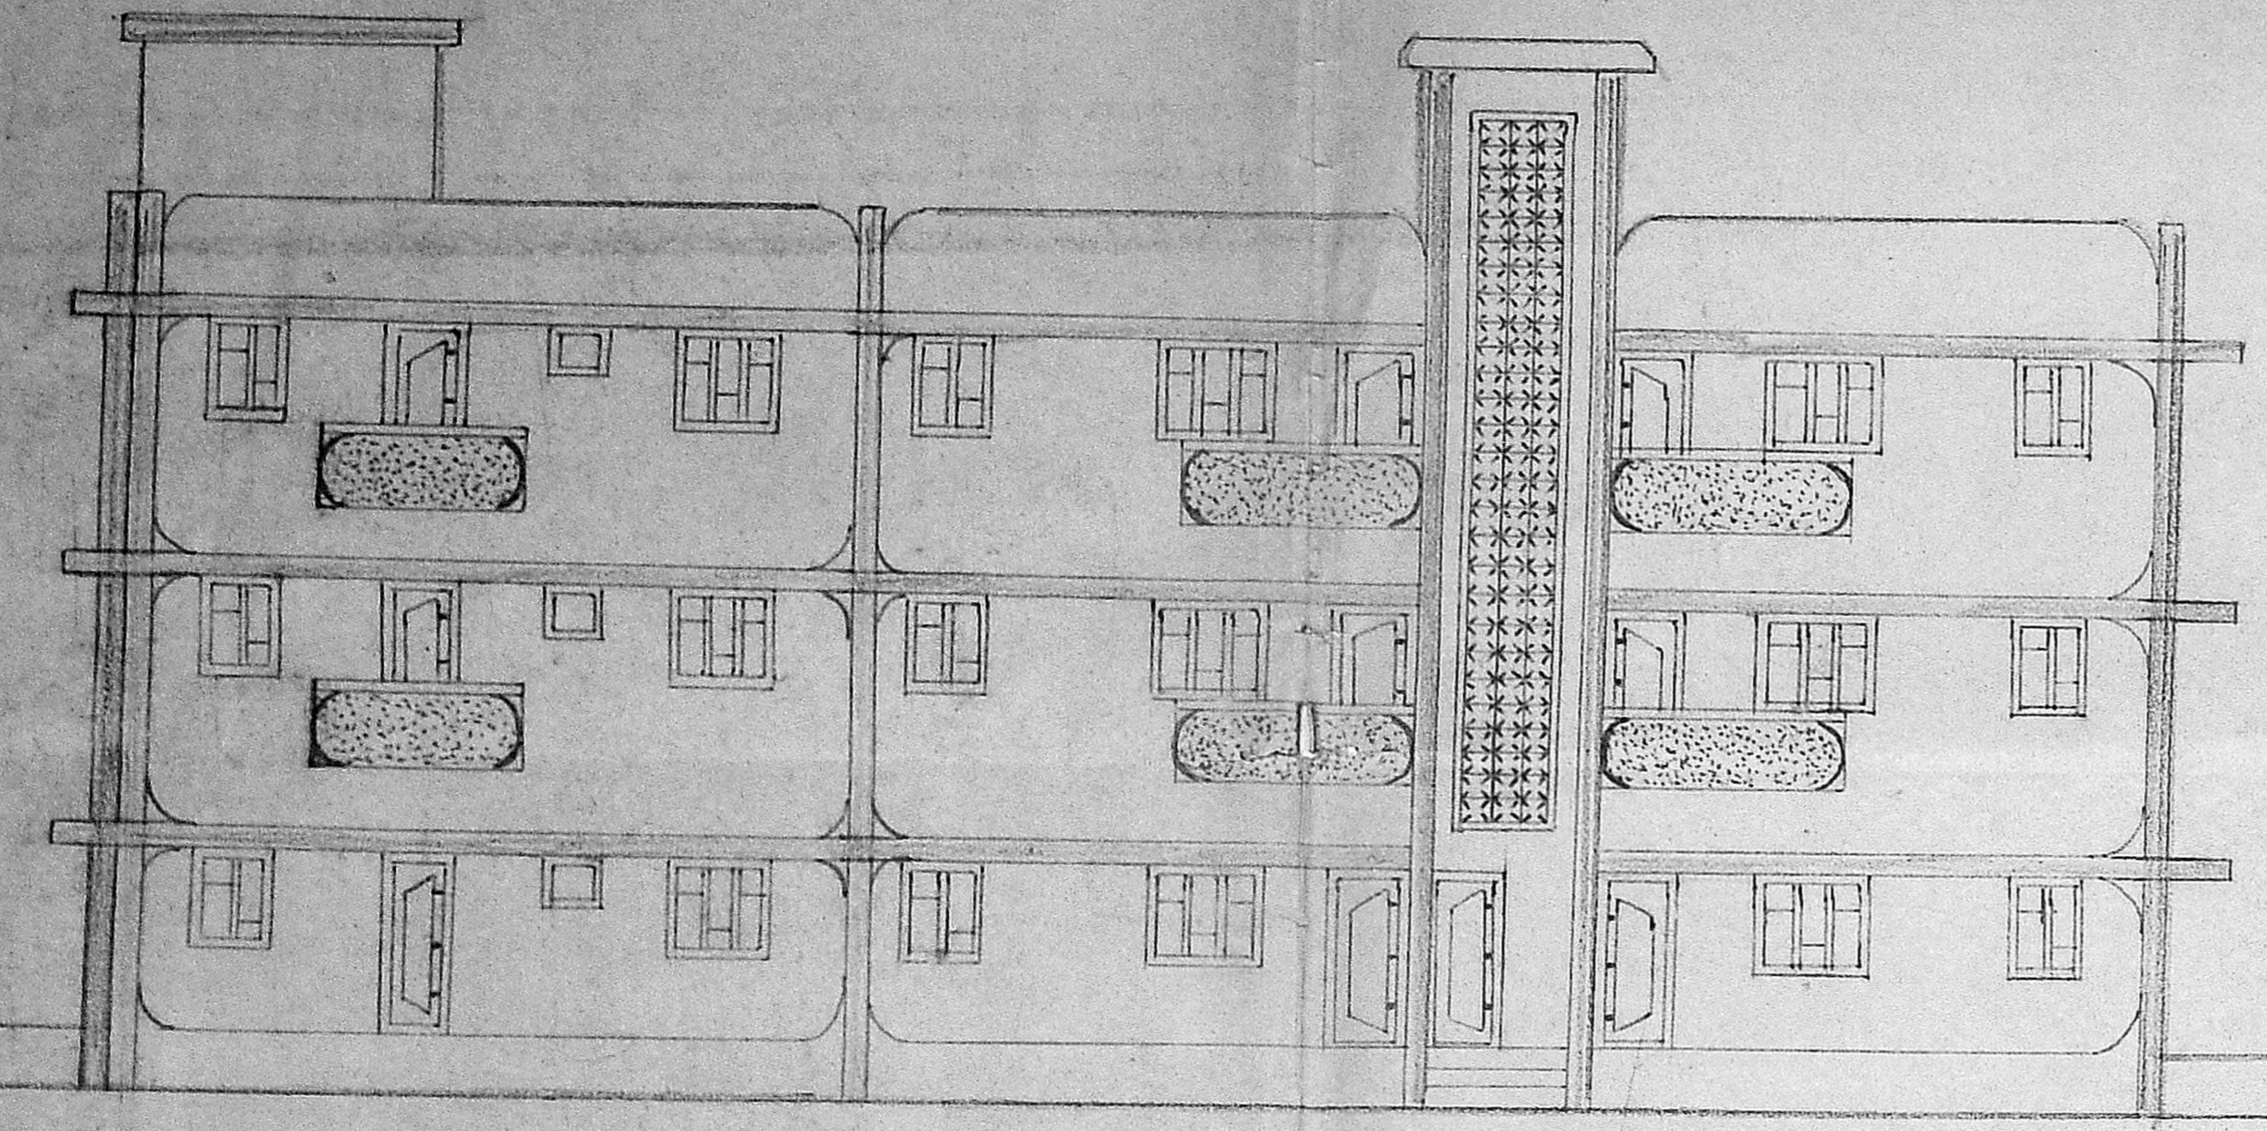

FRONT ELEVATION

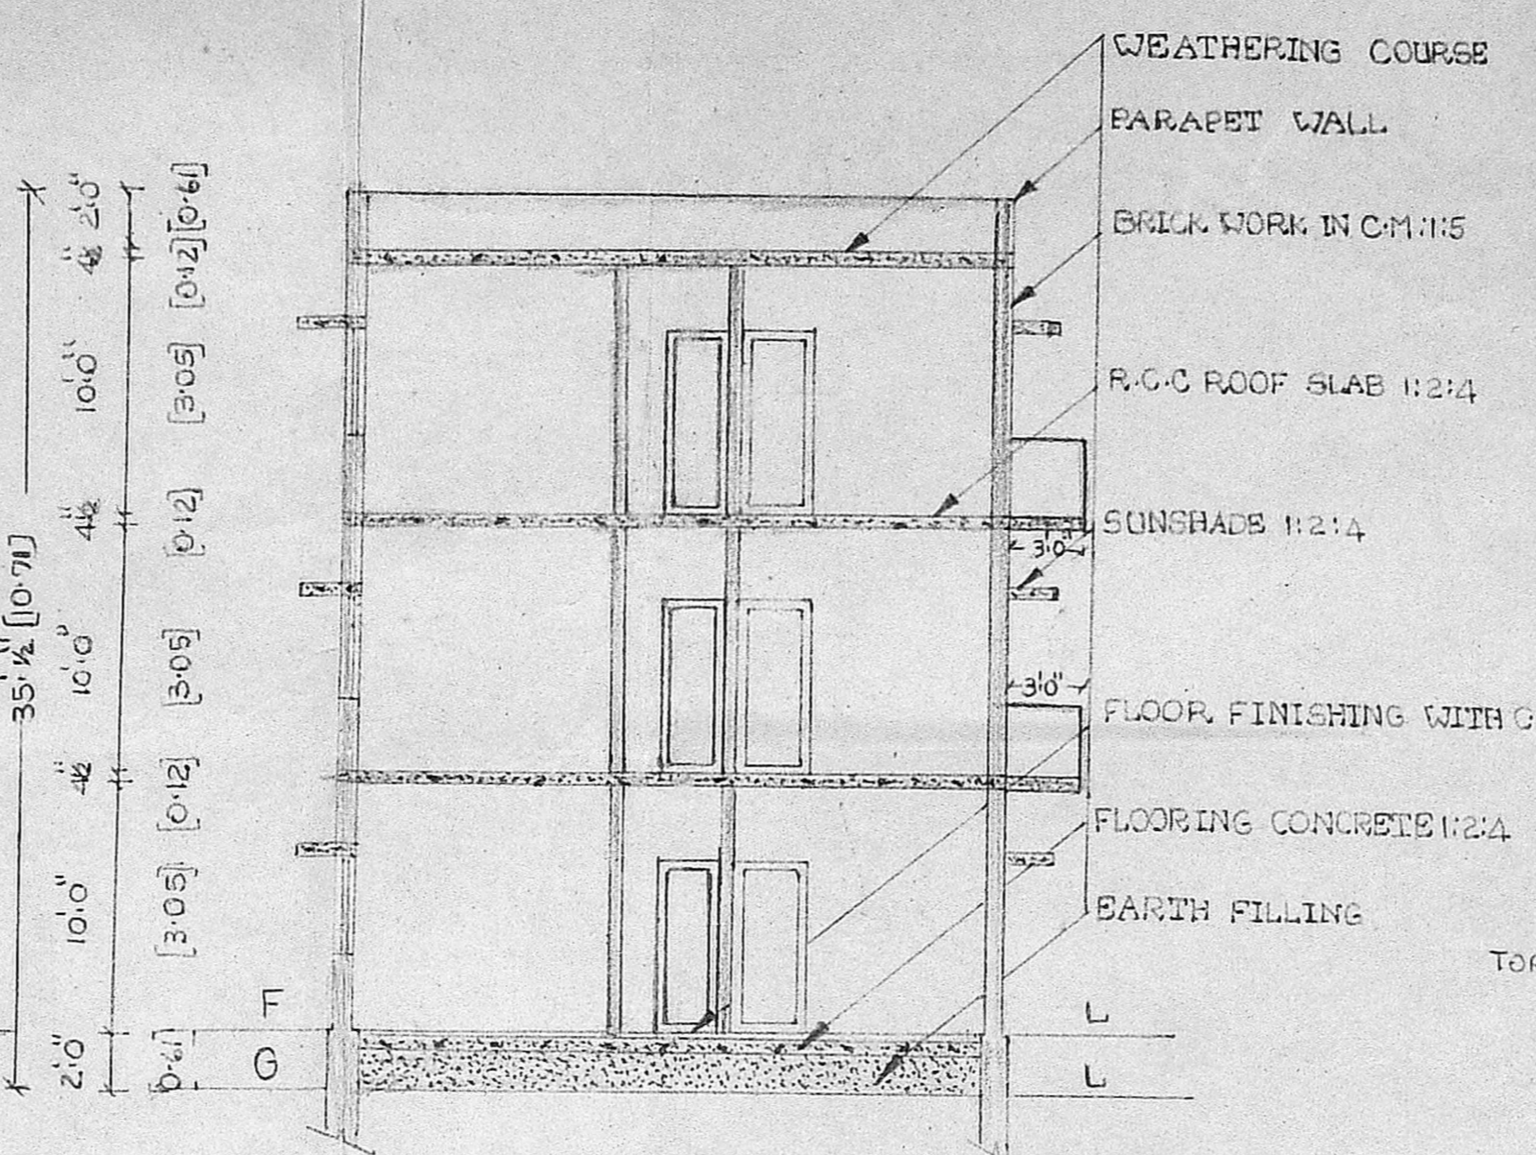



SECTION ON 'A-B'

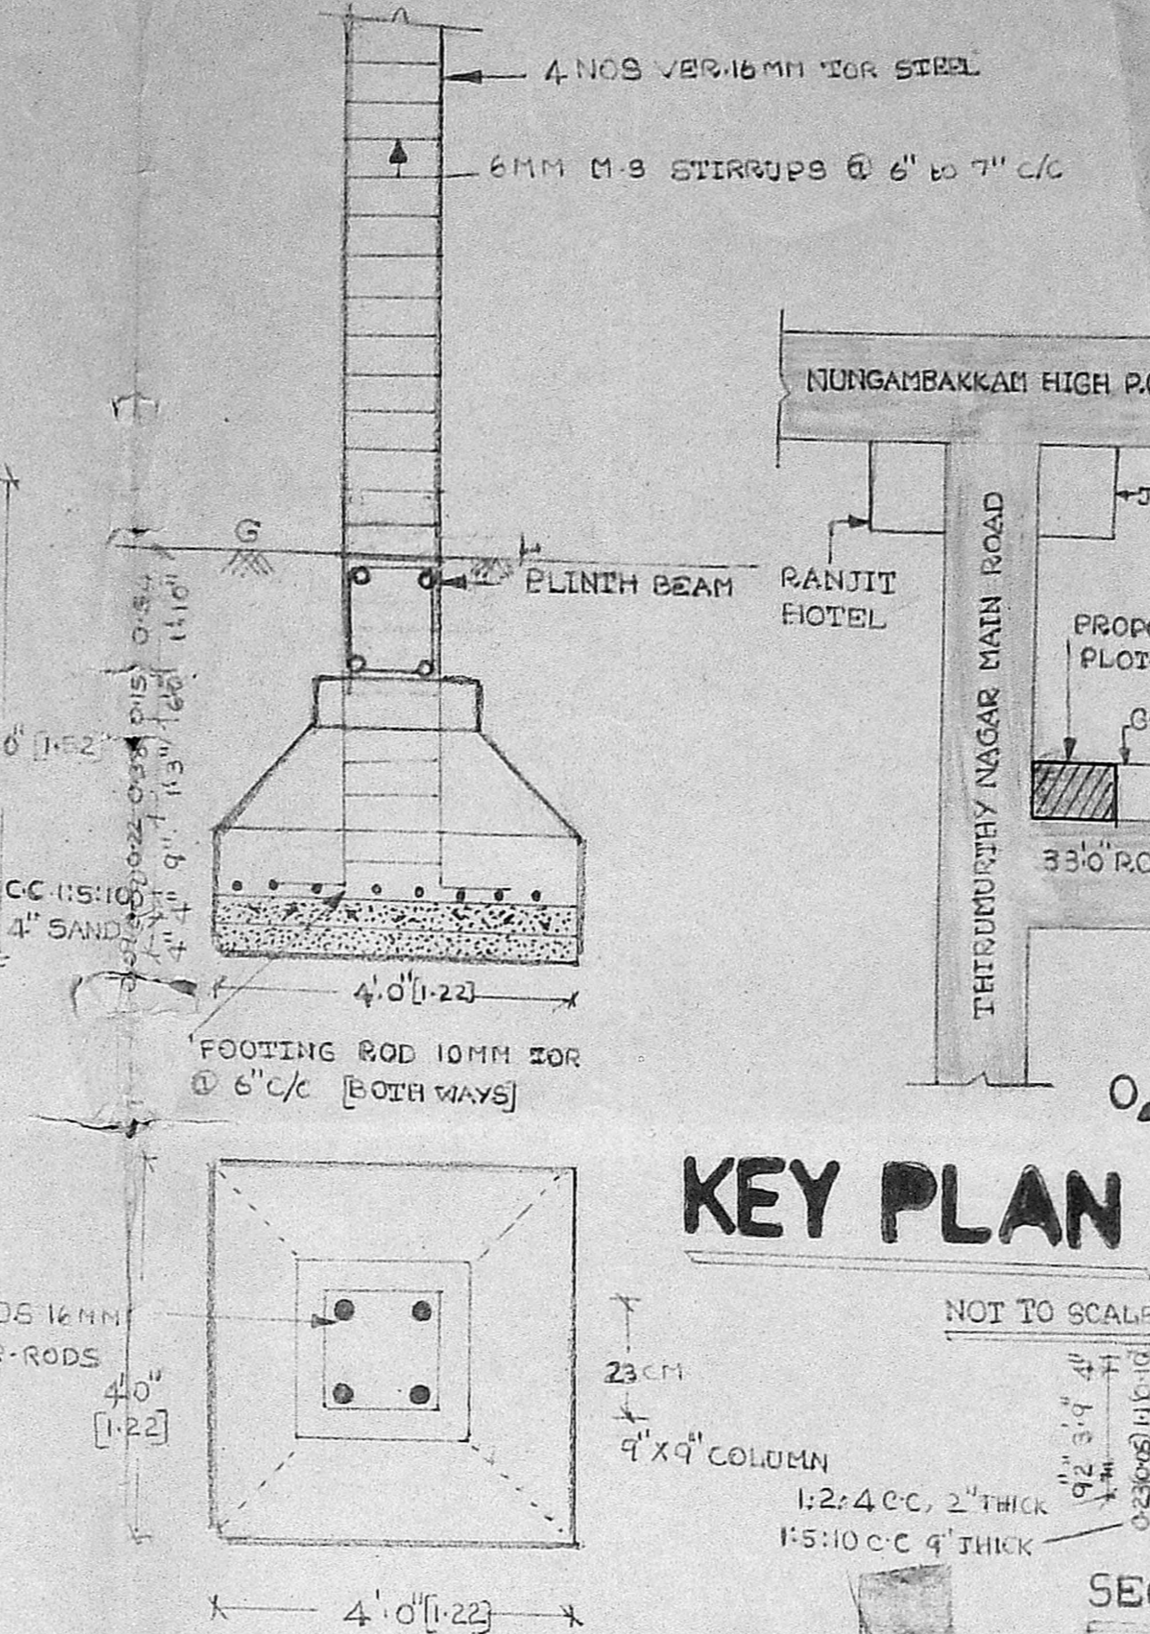


COLUMN DETAILS

KEY PLAN


PROPOSED SITE PLAN

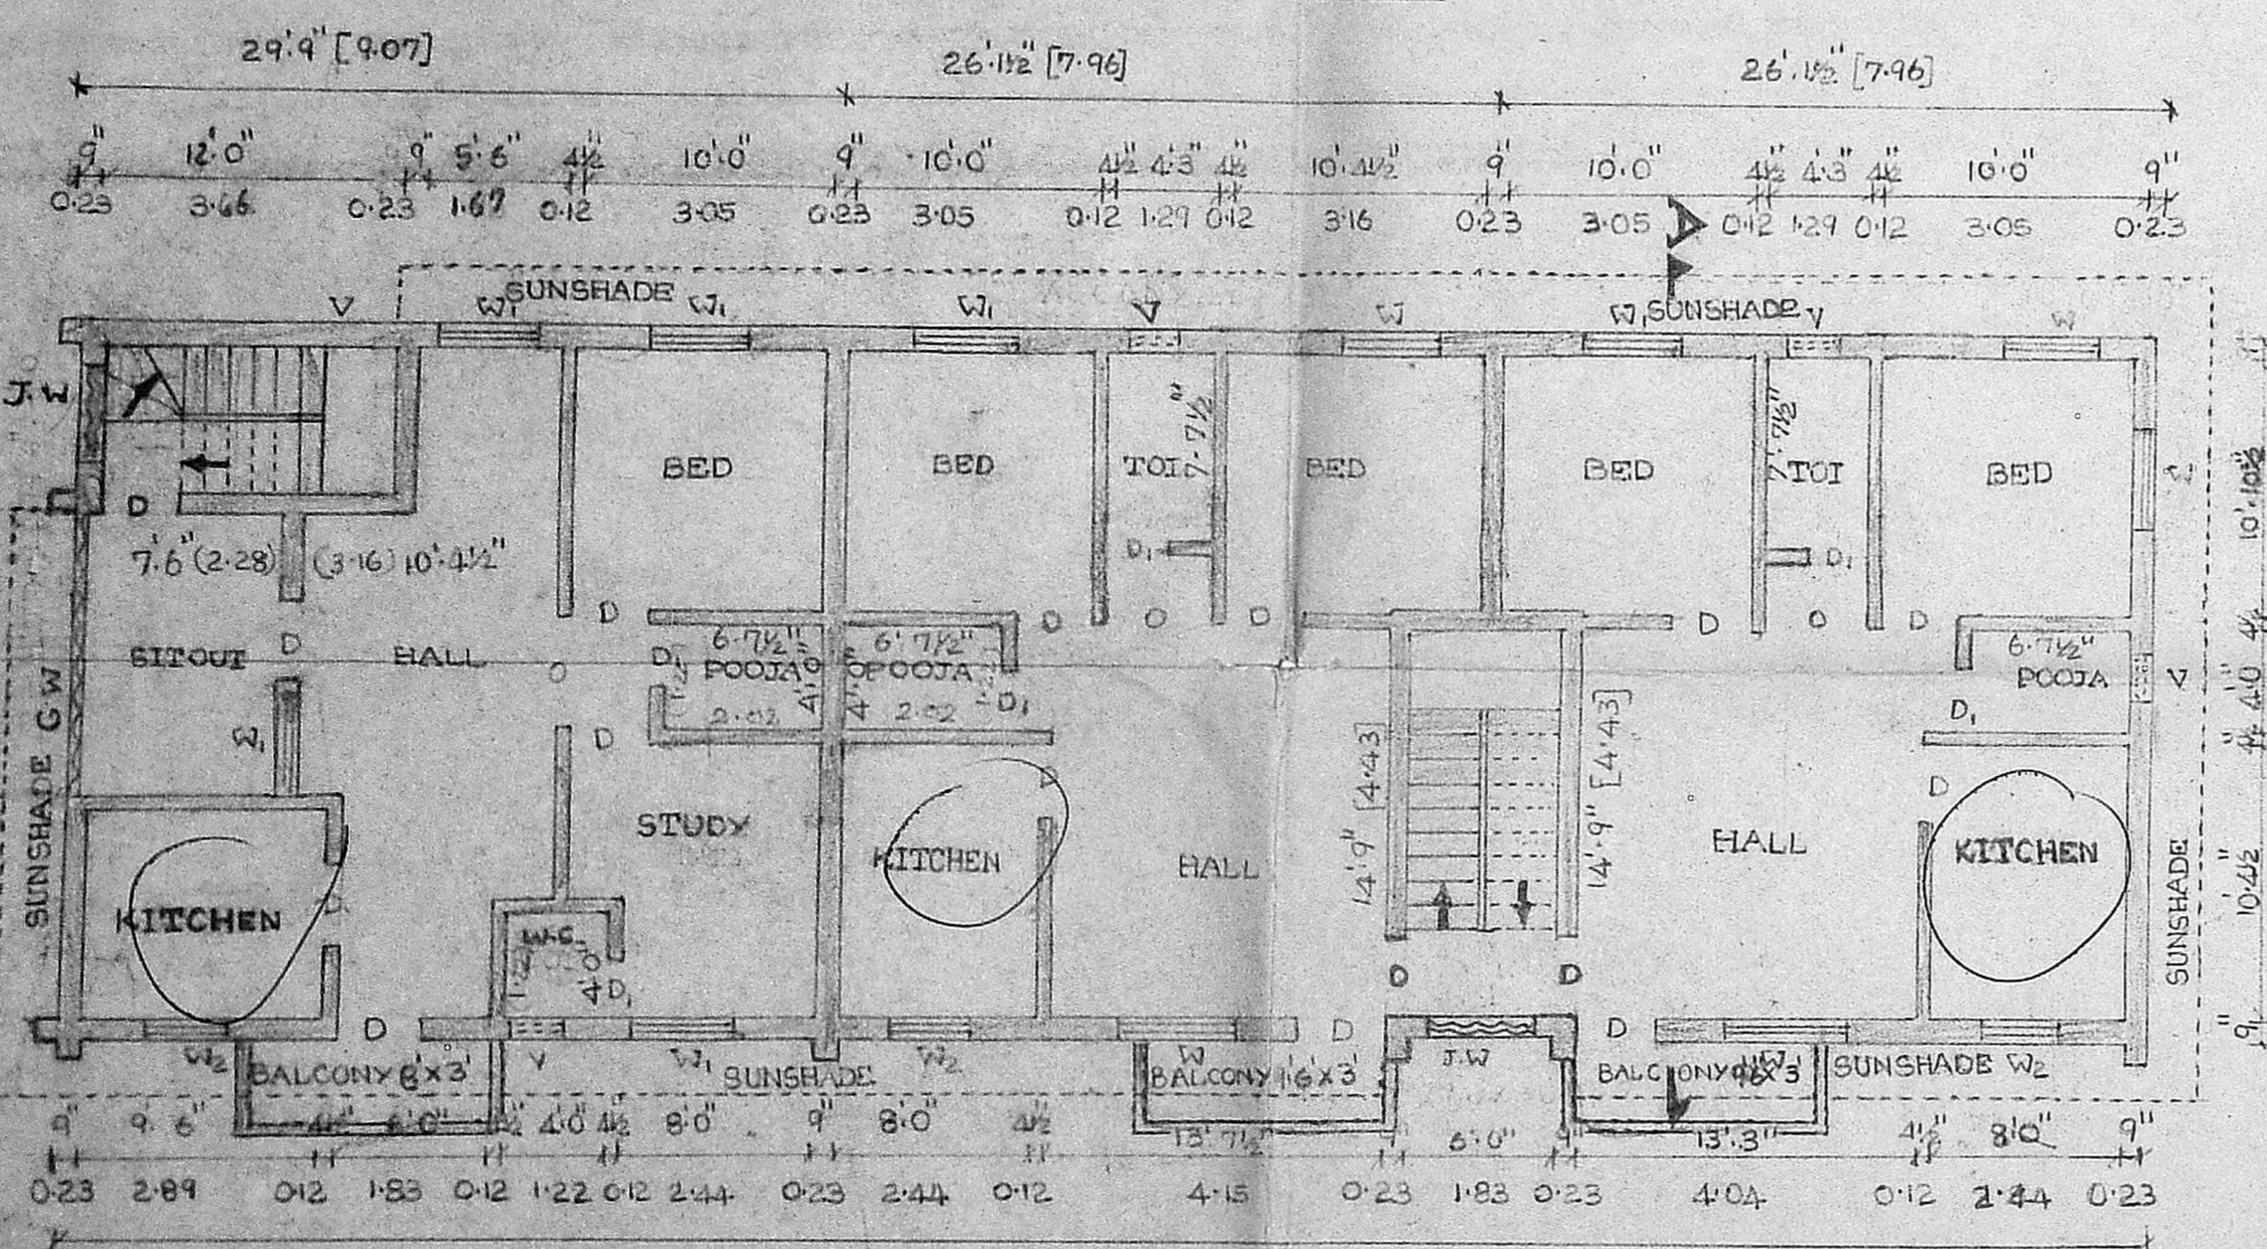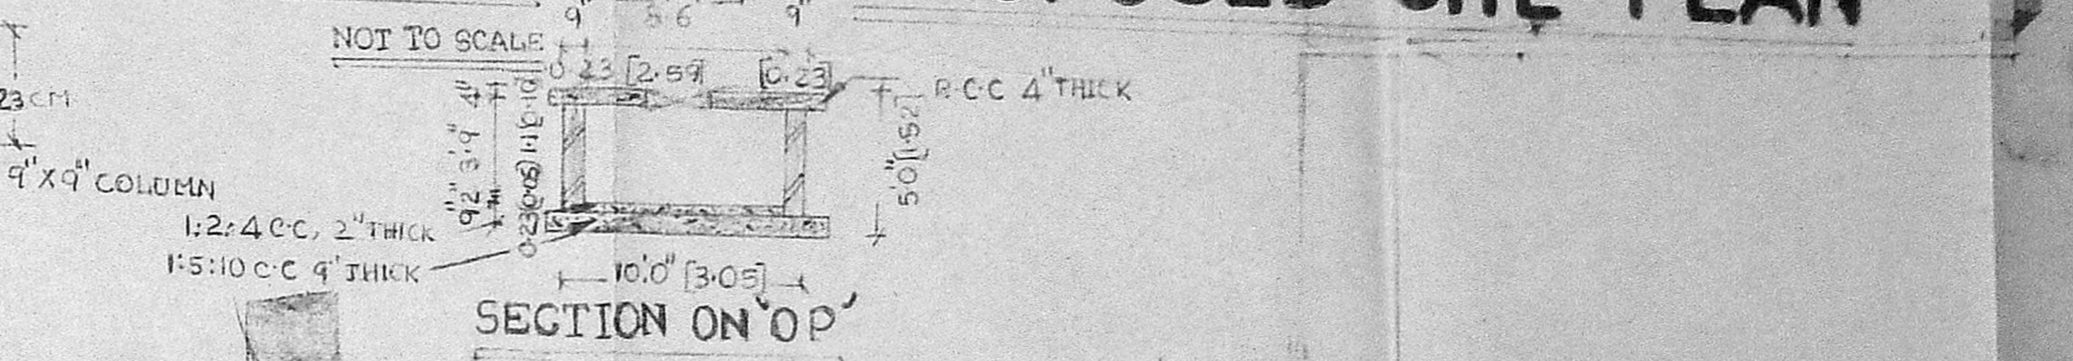


FIRST FLOOR PLAN

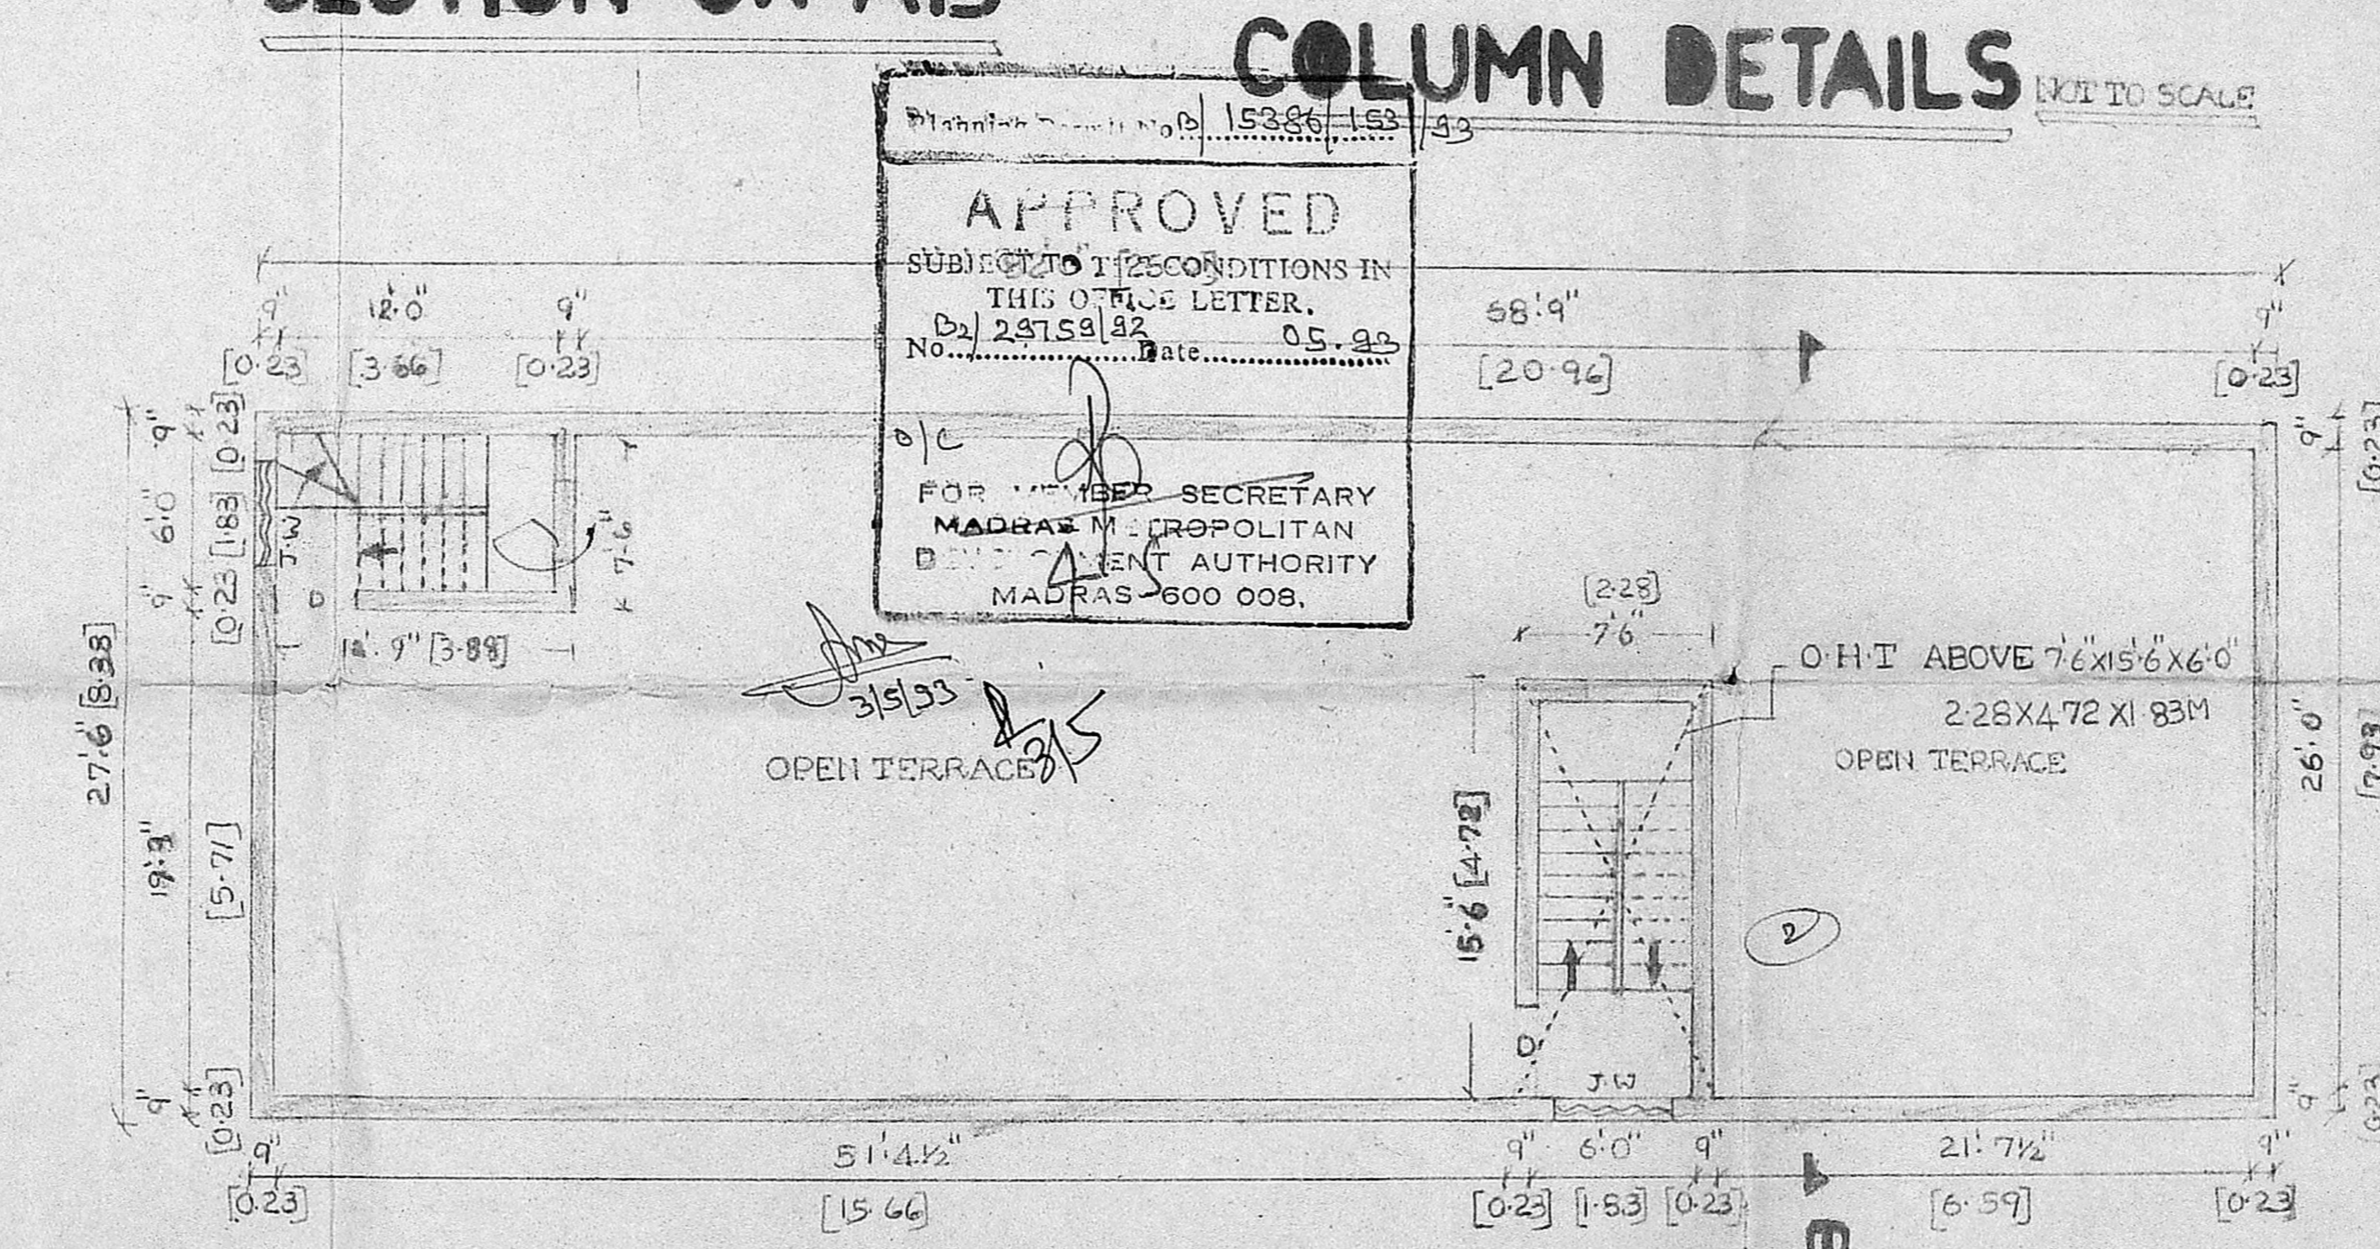

TERRACE PLAN

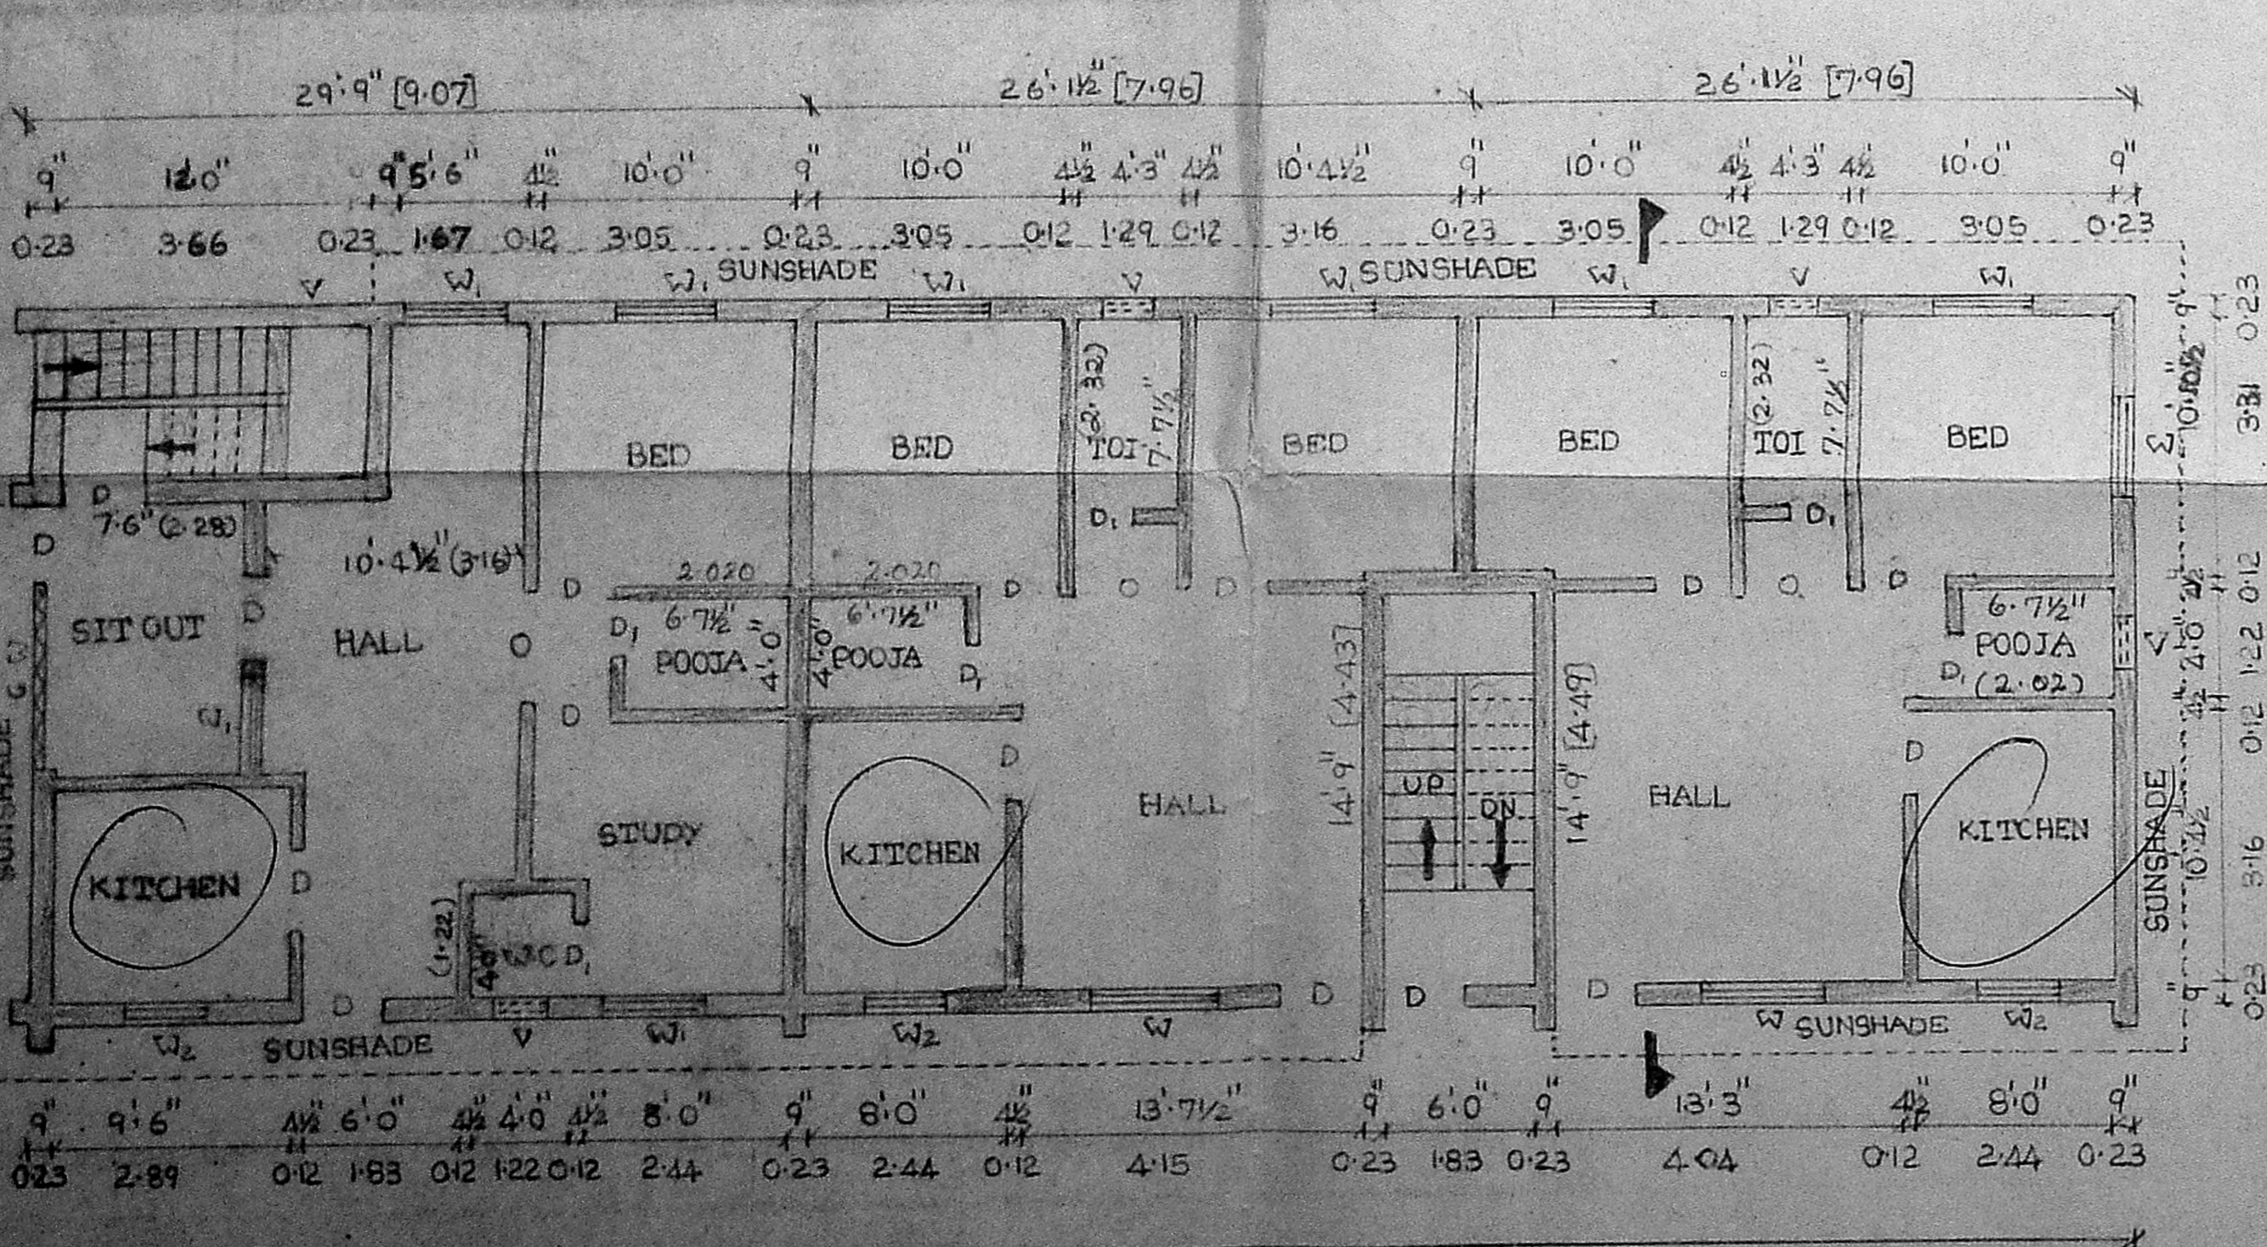

GROUND FLOOR PLAN

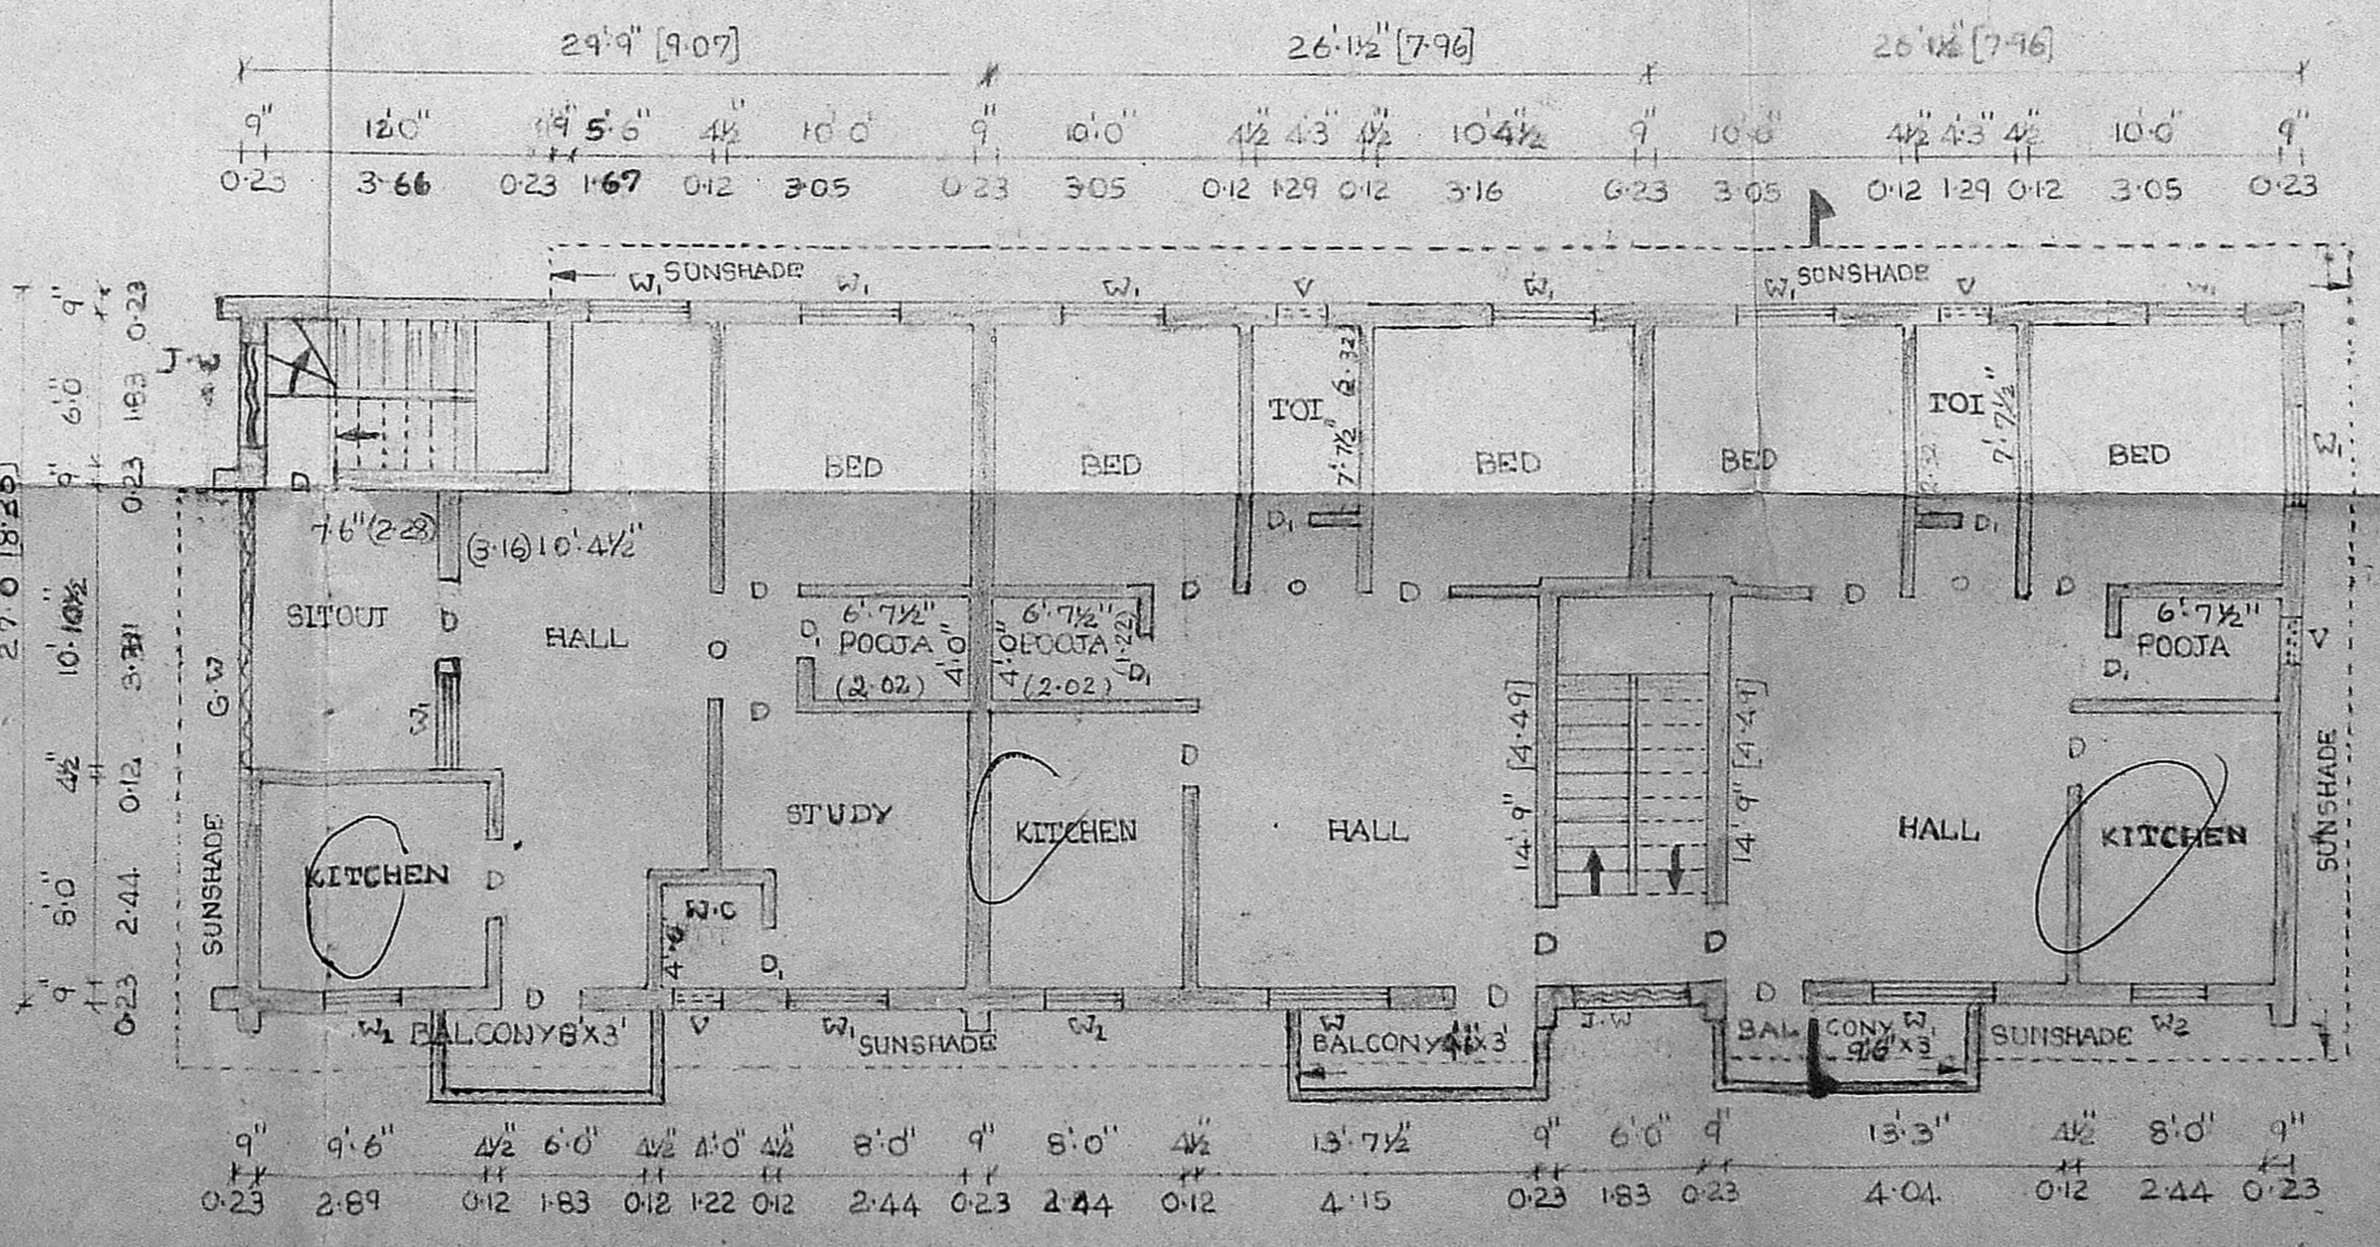

SECOND FLOOR PLAN

APPROVED
 SUBJECT TO CONDITIONS IN THIS OFFICE LETTER.
 No. 2951/22 Date 05.03.93
 FOR THE SECRETARY
 MADRAS MUNICIPAL CORPORATION
 PUBLIC WORKS AUTHORITY
 MADRAS-600 008.

PLAN SHOWING THE PROPOSED CONSTRUCTION OF RESIDENTIAL BUILDING AT PLOT NO:3E, OLD NEW DOOR NO:5, S.NO:148, THIRUMOORTHY NAGAR MAIN STREET, NUNGAMBAKKAM VILLAGE, NUNGAMBAKKAM, MADRAS:34. SCALE: 1"=10'

REFERENCE		COLOUR INDEX	
D	DOOR [3'0" x 7'0"]	[0.91 x 2.13]	PROPOSED
D	DOOR [2'6" x 7'0"]	[0.76 x 2.13]	PROPOSED
W	WINDOW [3'0" x 4'0"]	[1.52 x 1.22]	EXISTING
W	WINDOW [4'0" x 4'0"]	[1.22 x 1.22]	EXISTING
W	WINDOW [3'0" x 4'0"]	[0.91 x 1.22]	ROAD
V	VENTILATOR [2'0" x 2'0"]	[0.61 x 0.61]	EXISTING
O	OPENING [4'3" x 7'0"]	[1.29 x 2.13]	BOUNDARY
O	OPENING [4'0" x 7'0"]	[1.22 x 2.13]	BOUNDARY

AREA DETAILS		
LAND AREA	[4620 FEET ²]	[4293 M ²]
GROUND FLOOR AREA	[2255 FEET ²]	[2095 M ²]
FIRST FLOOR AREA	[2336 FEET ²]	[2171 M ²]
SECOND FLOOR AREA	[2336 FEET ²]	[2171 M ²]
EXISTING FLOOR AREA	[883 FEET ²]	[8206 M ²]
VACANT LAND AREA	[2365 FEET ²]	2197 M ² F.F.I : 14.99 PERCENTAGE: 60.5%

K. Kanna Ramana
 OWNER

M. JAYARAM SELVARAJ
 CONSULTING ENGINEER
 11, VEER SIVAPERUMAL SWAMY STREET
 4 WATER TOWER
 ARCADE CHURCH
 1077, SITSITE (LIBERTY THEATRE)
 KOBAMBAKKAM MADRAS-600024
 PHONE: 421462 (P. 2)