




APPROVED  
 SUBJECT TO THE CONDITIONS IN  
 THIS OFFICIAL TITL  
 No. 2715  
 FOR MEMBER SECRETARY  
 MADRAS METROPOLITAN  
 DEVELOPMENT AUTHORITY  
 MADRAS 600 009.

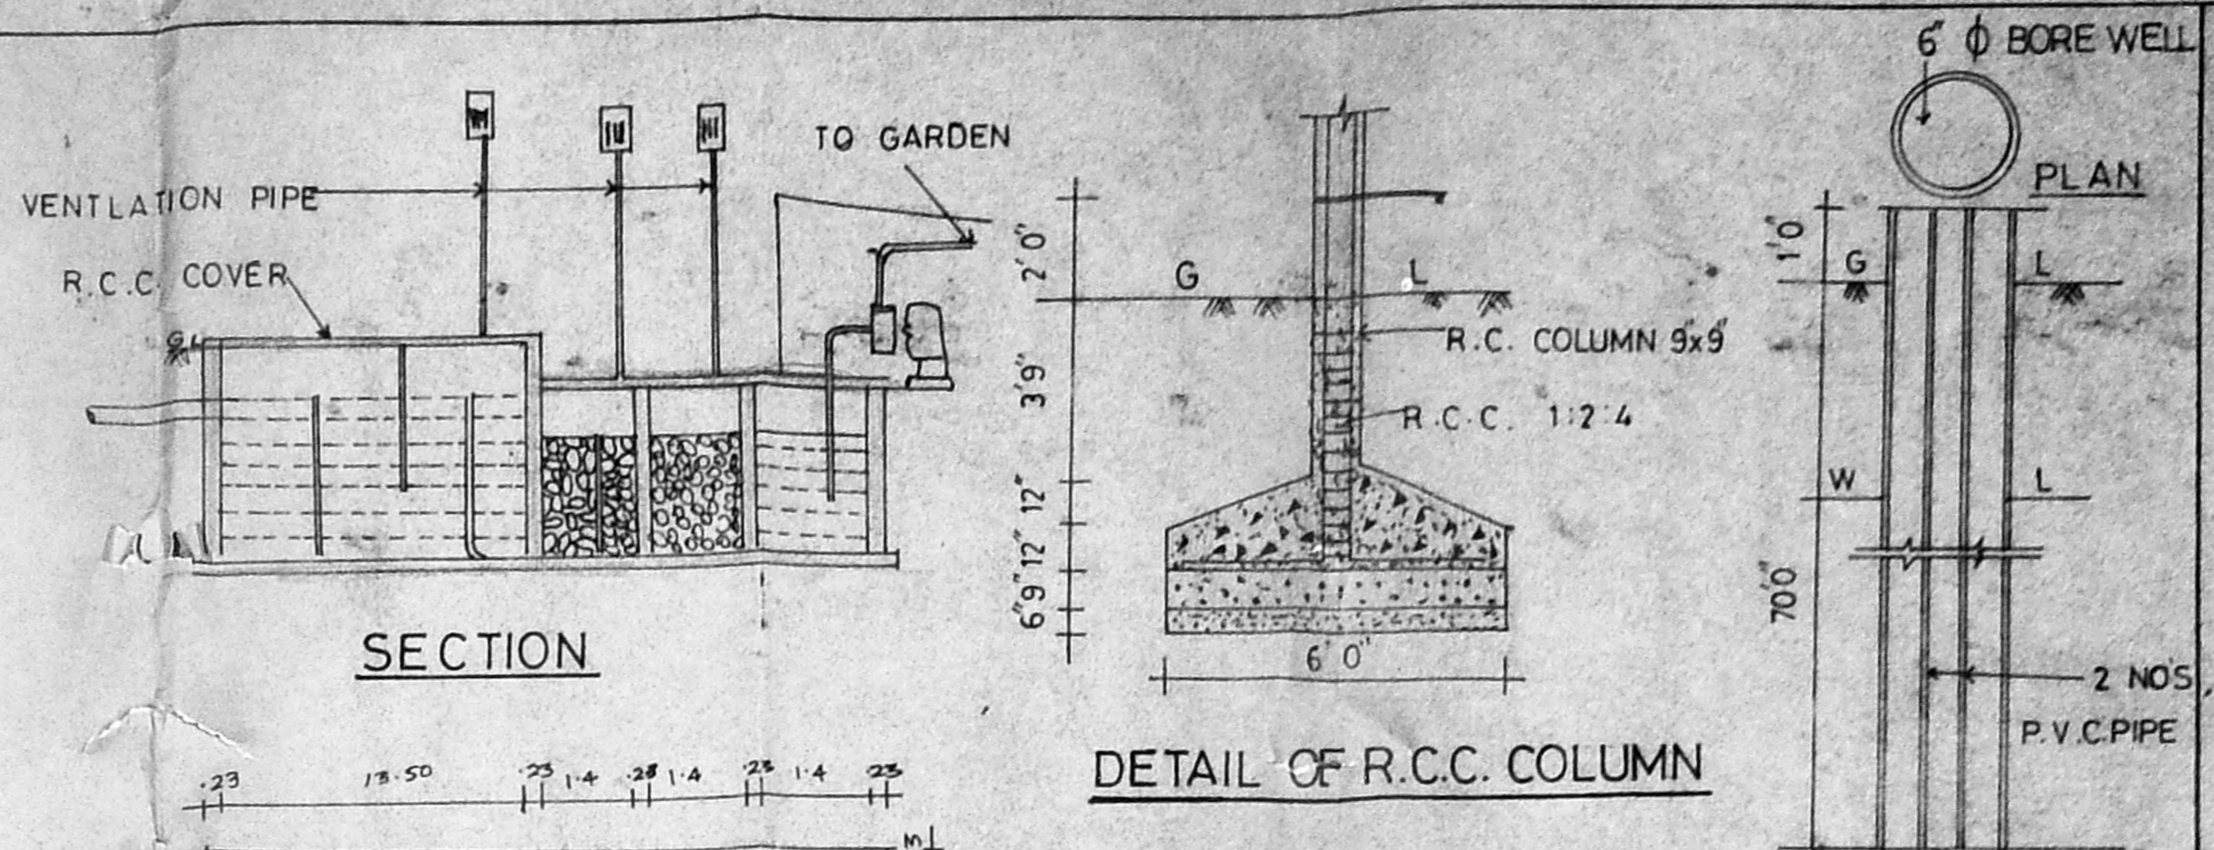


M.M.D.A. B.P.P. NO. 12/377/92  
 Scrutiny 12/6/92  
 PART I  
 PART II  
 A.H. Srinivasan

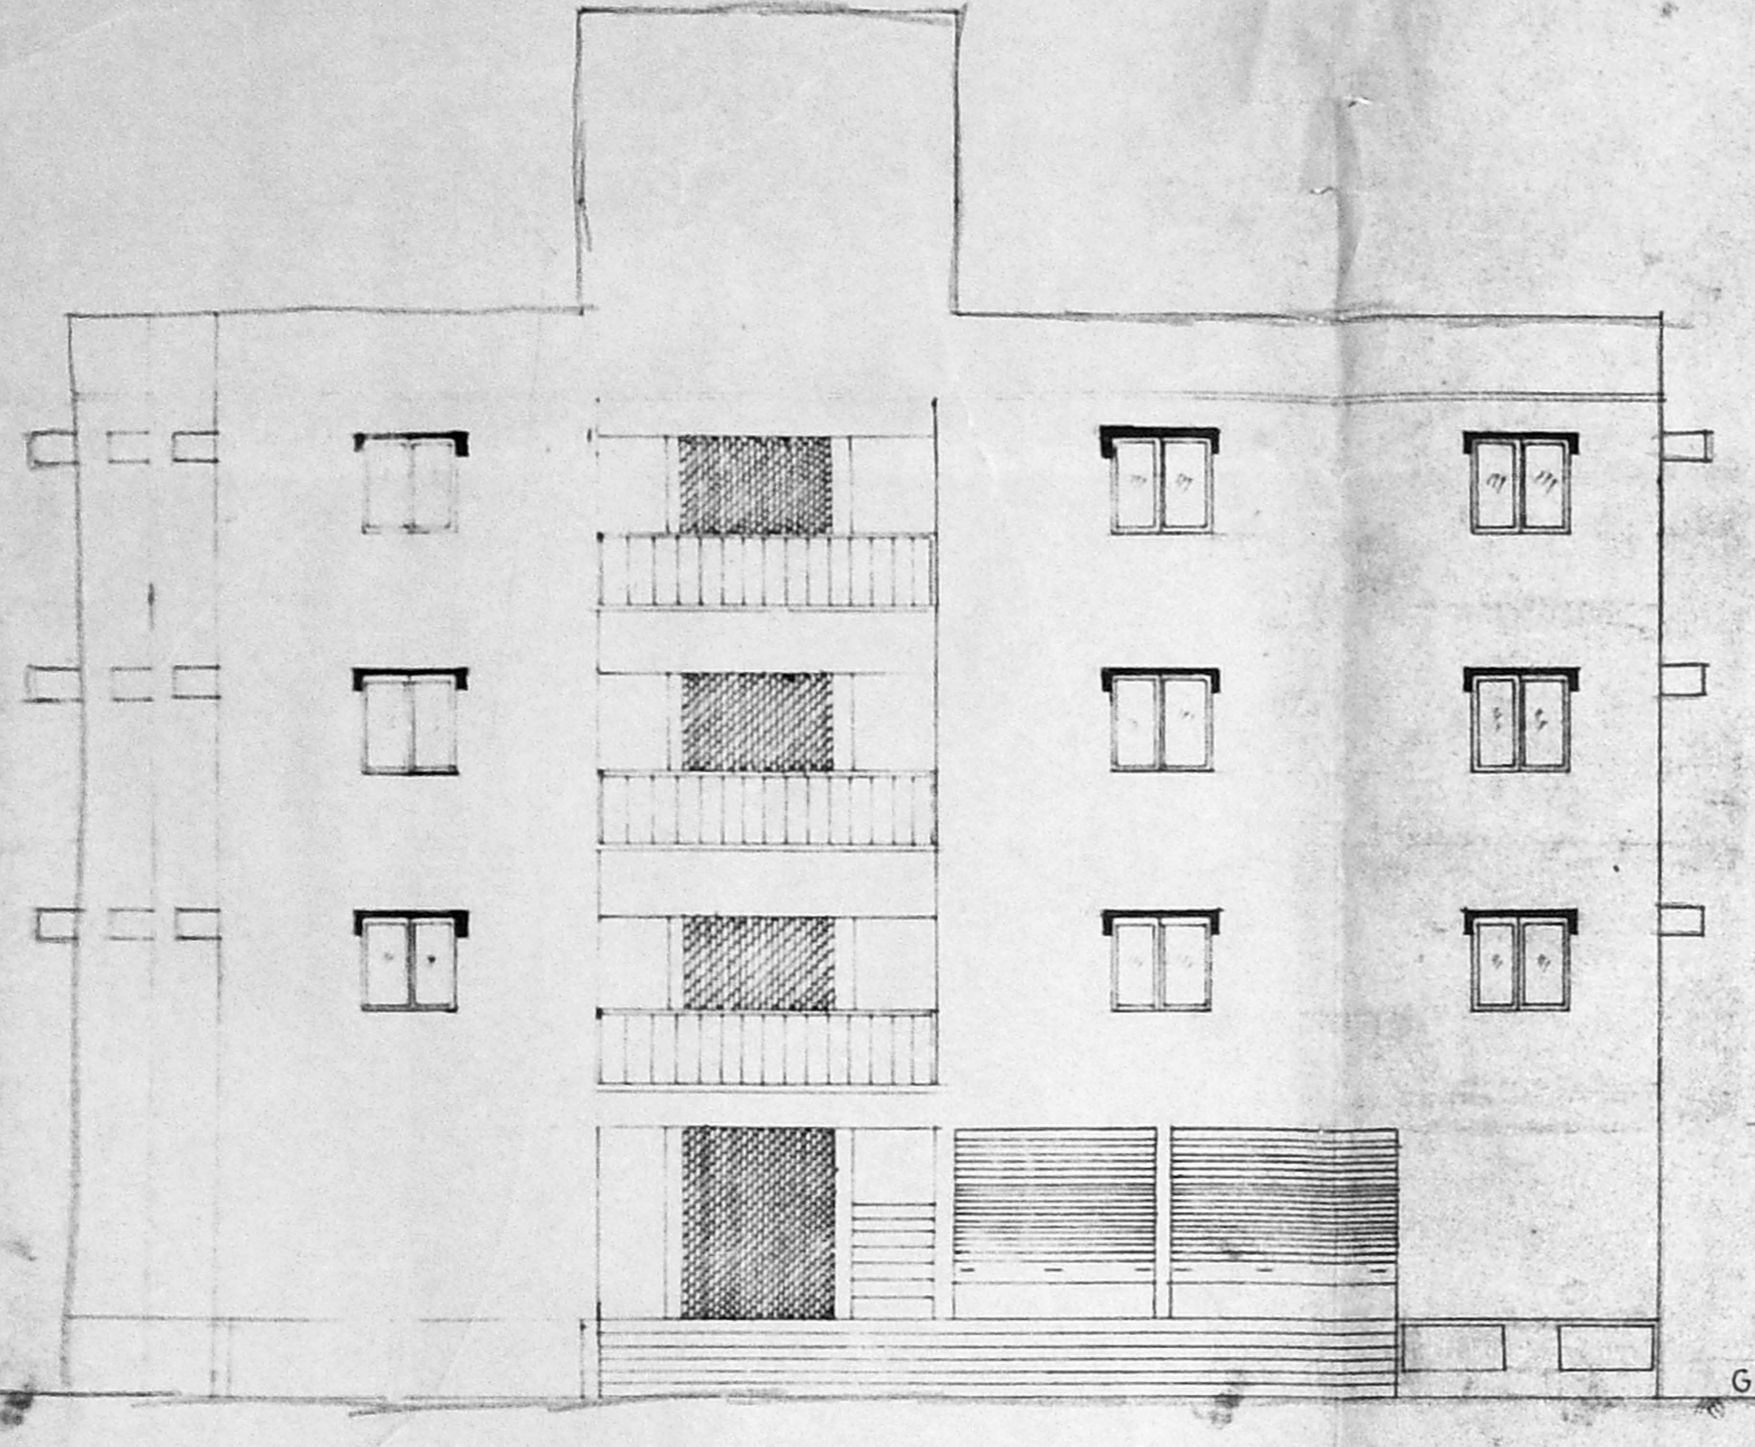


FRONT ELEVATION

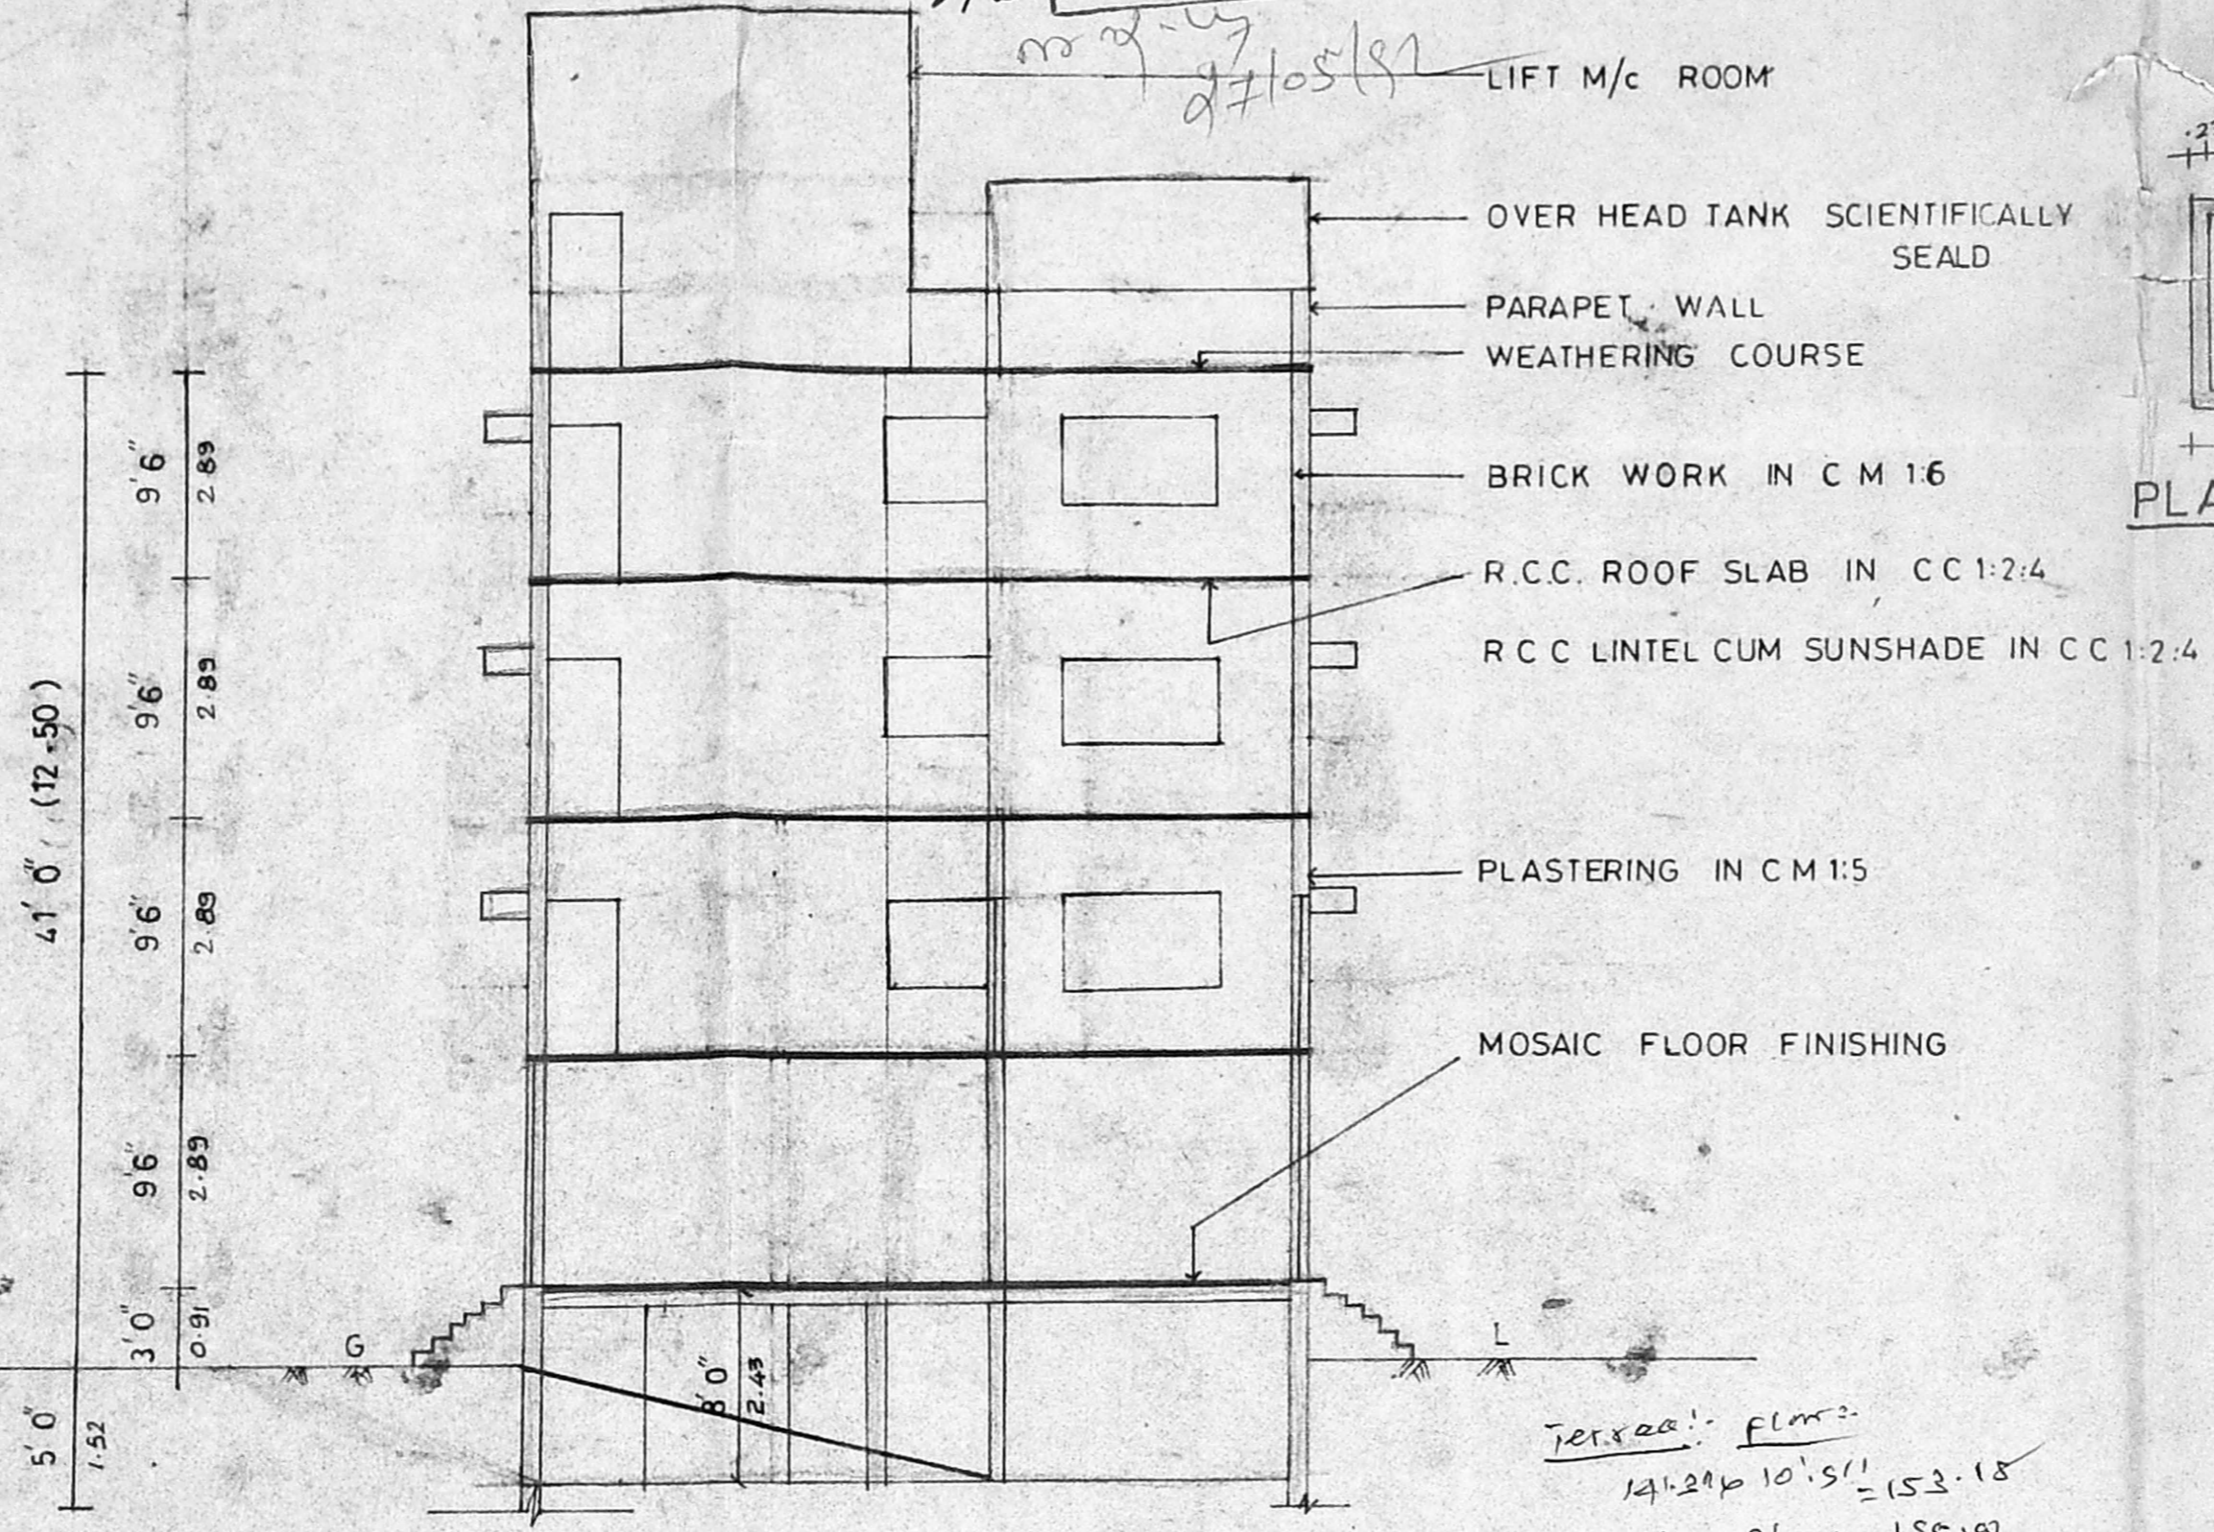


SECTION ON 'XX'

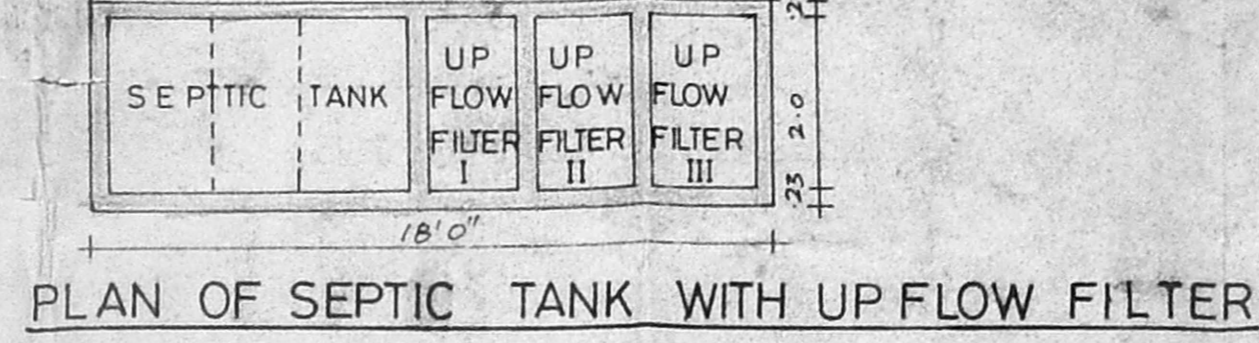

PLAN OF SEPTIC TANK WITH UP FLOW FILTER

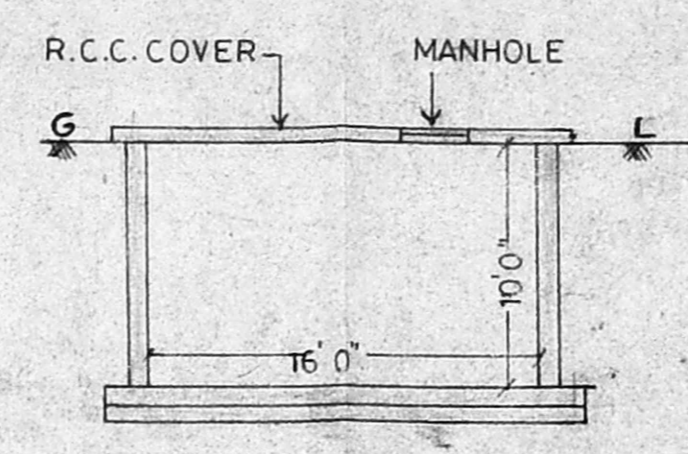


SUMP DETAIL

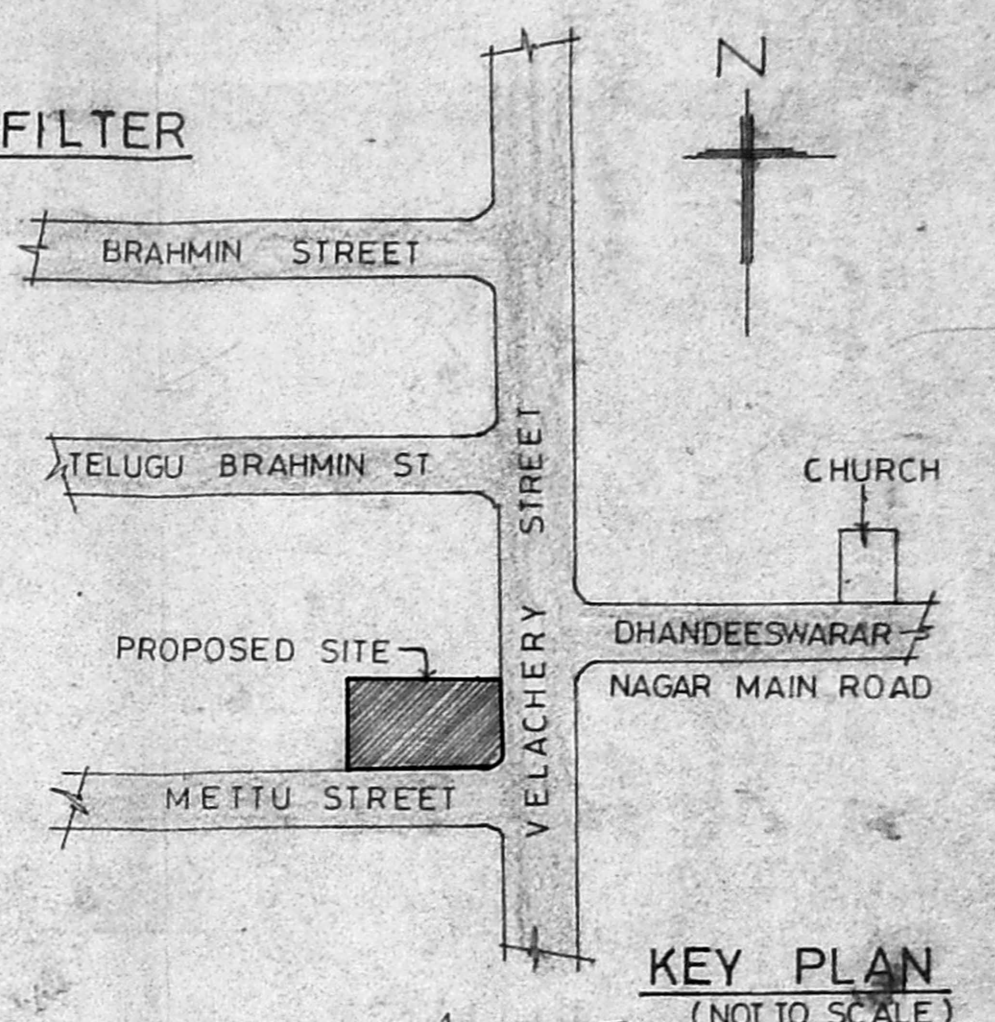


KEY PLAN (NOT TO SCALE)

JOINERES


D DOOR	= 3'6" x 6'6"
D1 DOOR	= 3'0" x 6'6"
D2 DOOR	= 2'6" x 6'6"
W WINDOW	= 4'0" x 4'0"
V VENTILATOR	= 3'0" x 2'0"
R.S ROLLING SHUTTER	= 10'0" x 8'0"
R.S1 ROLLING SHUTTER	= 8'0" x 8'0"

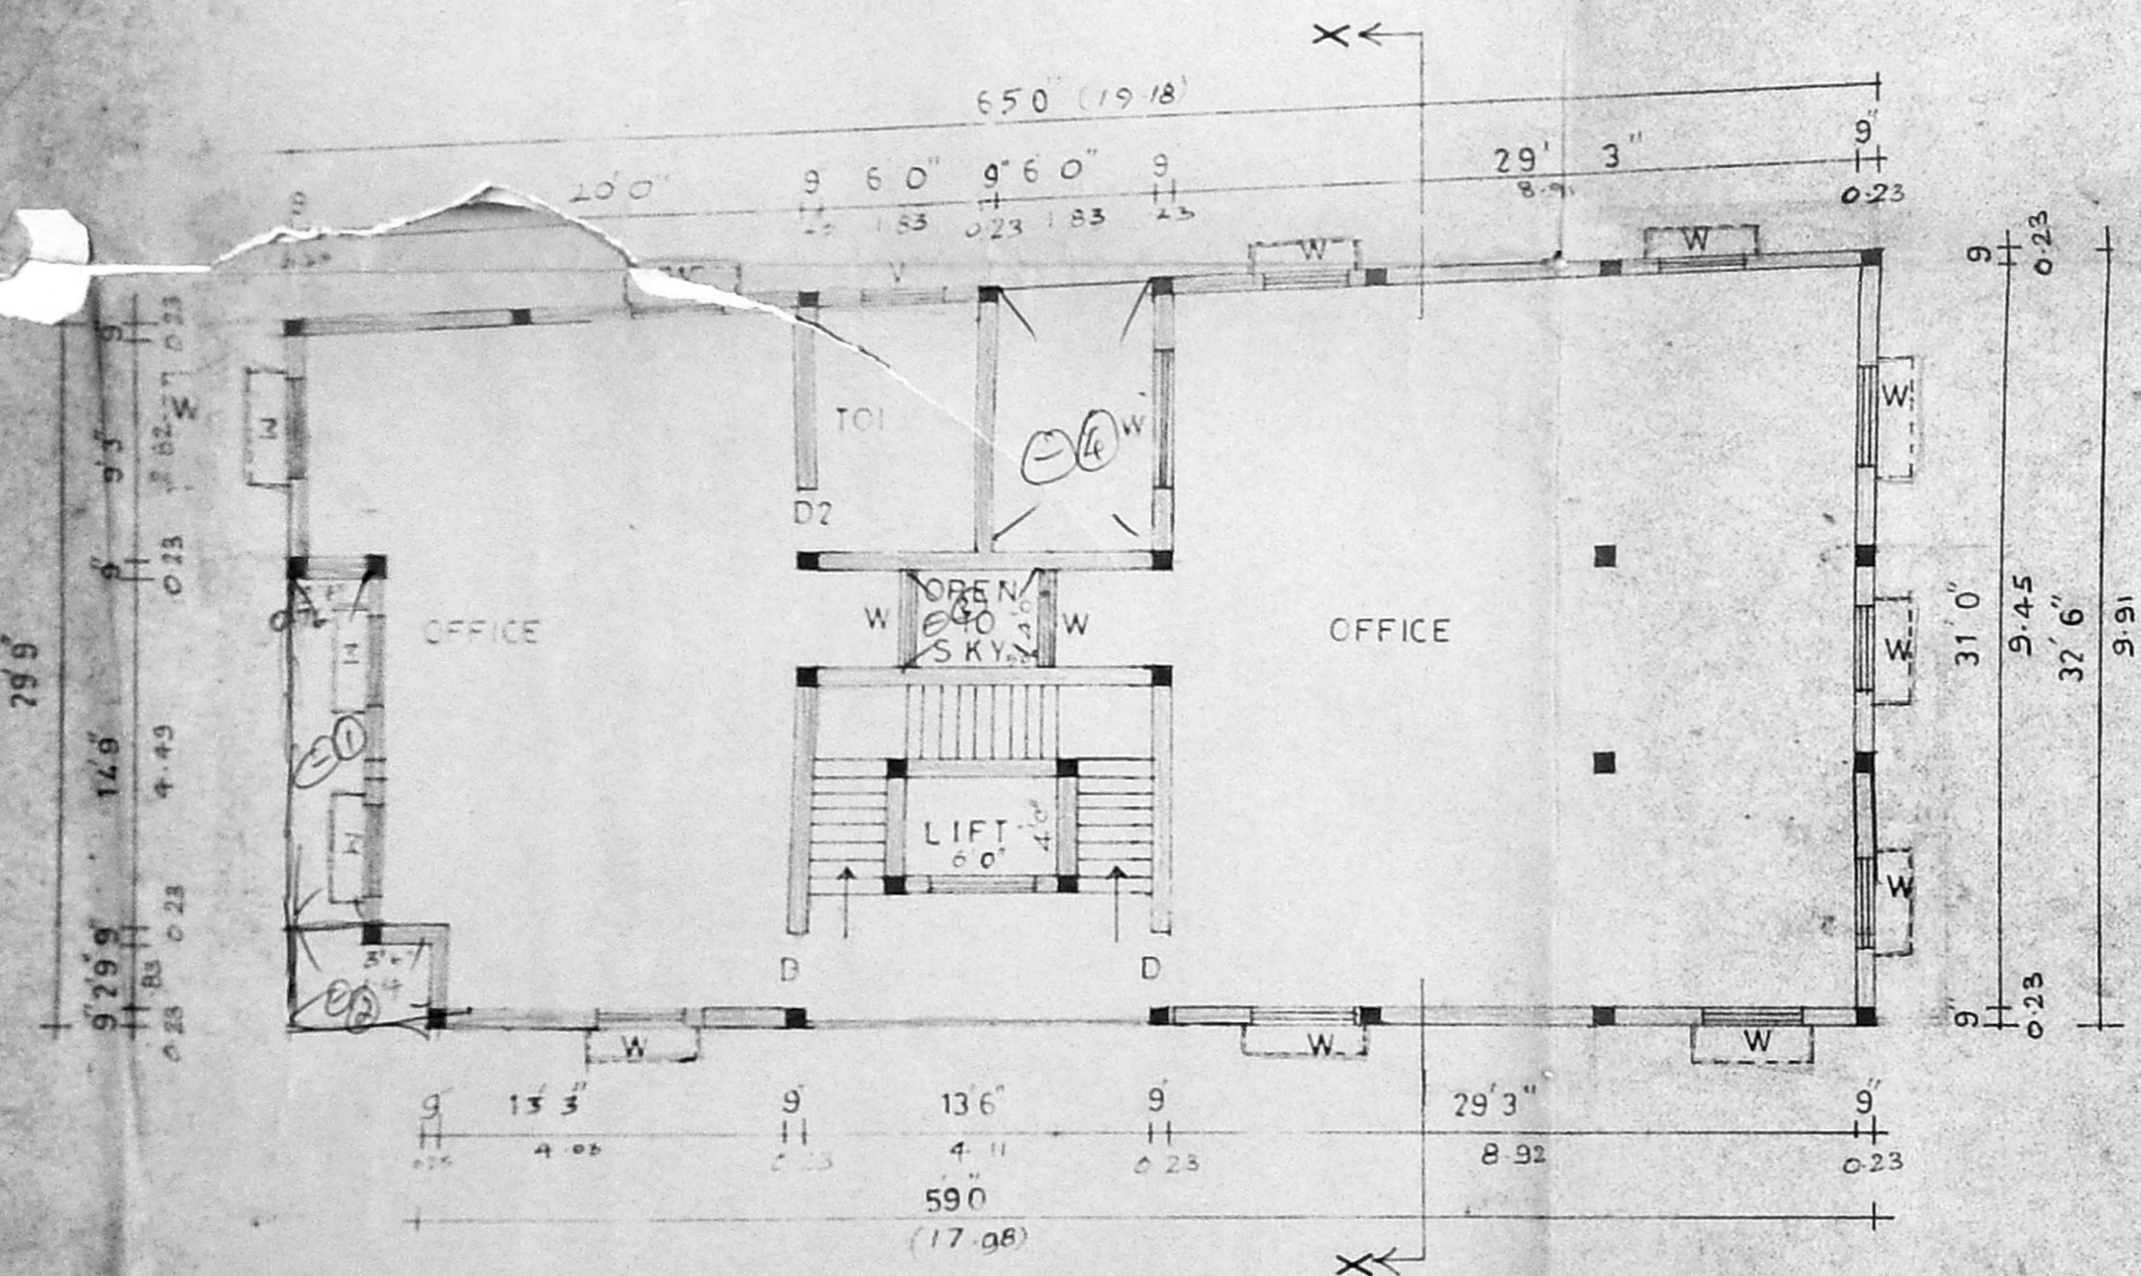

I & II FLOOR PLAN

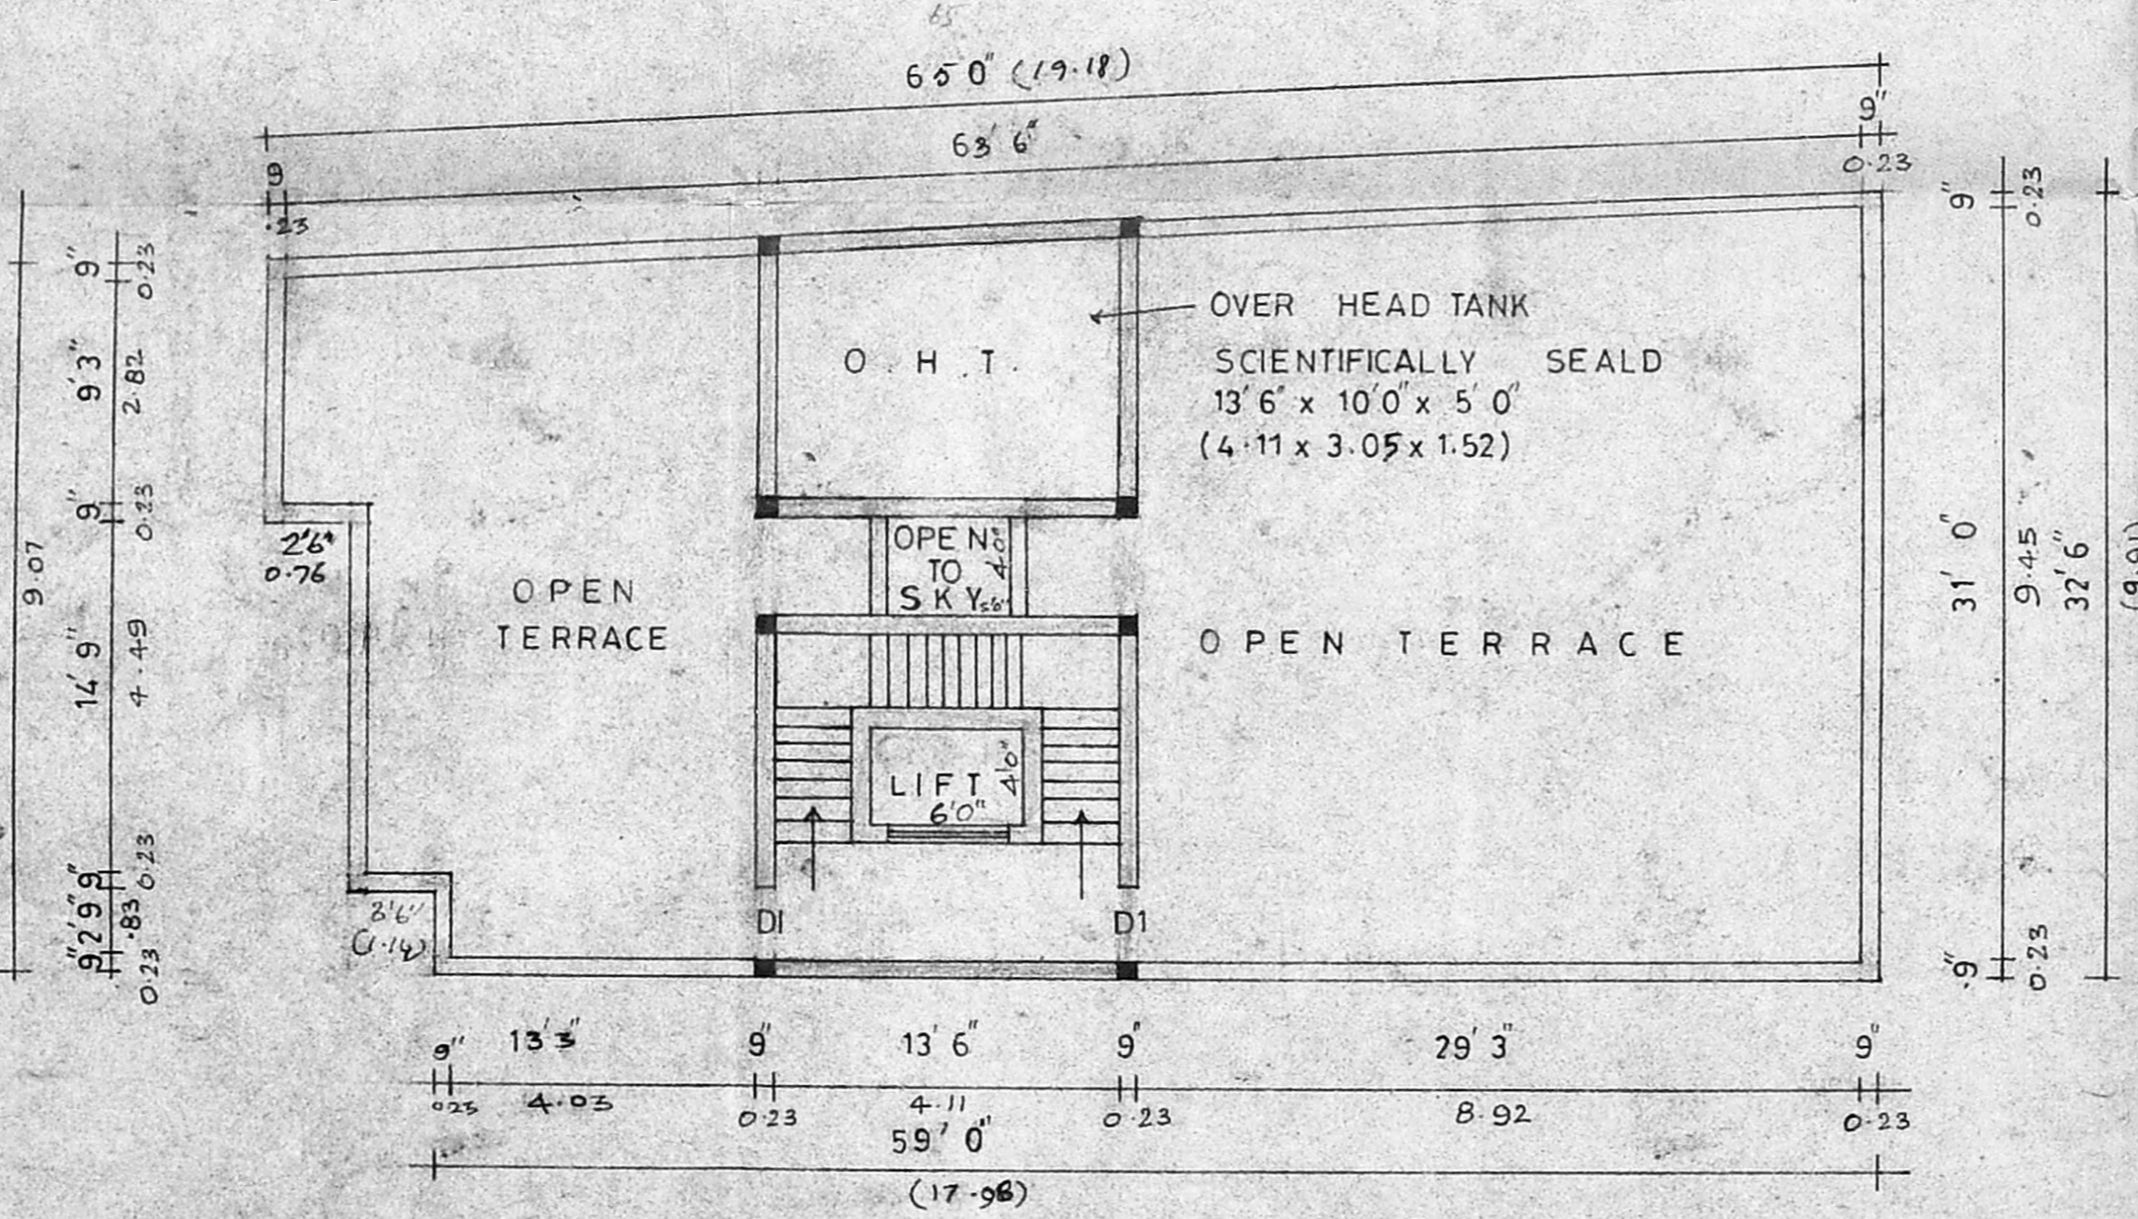

TERRACE FLOOR PLAN

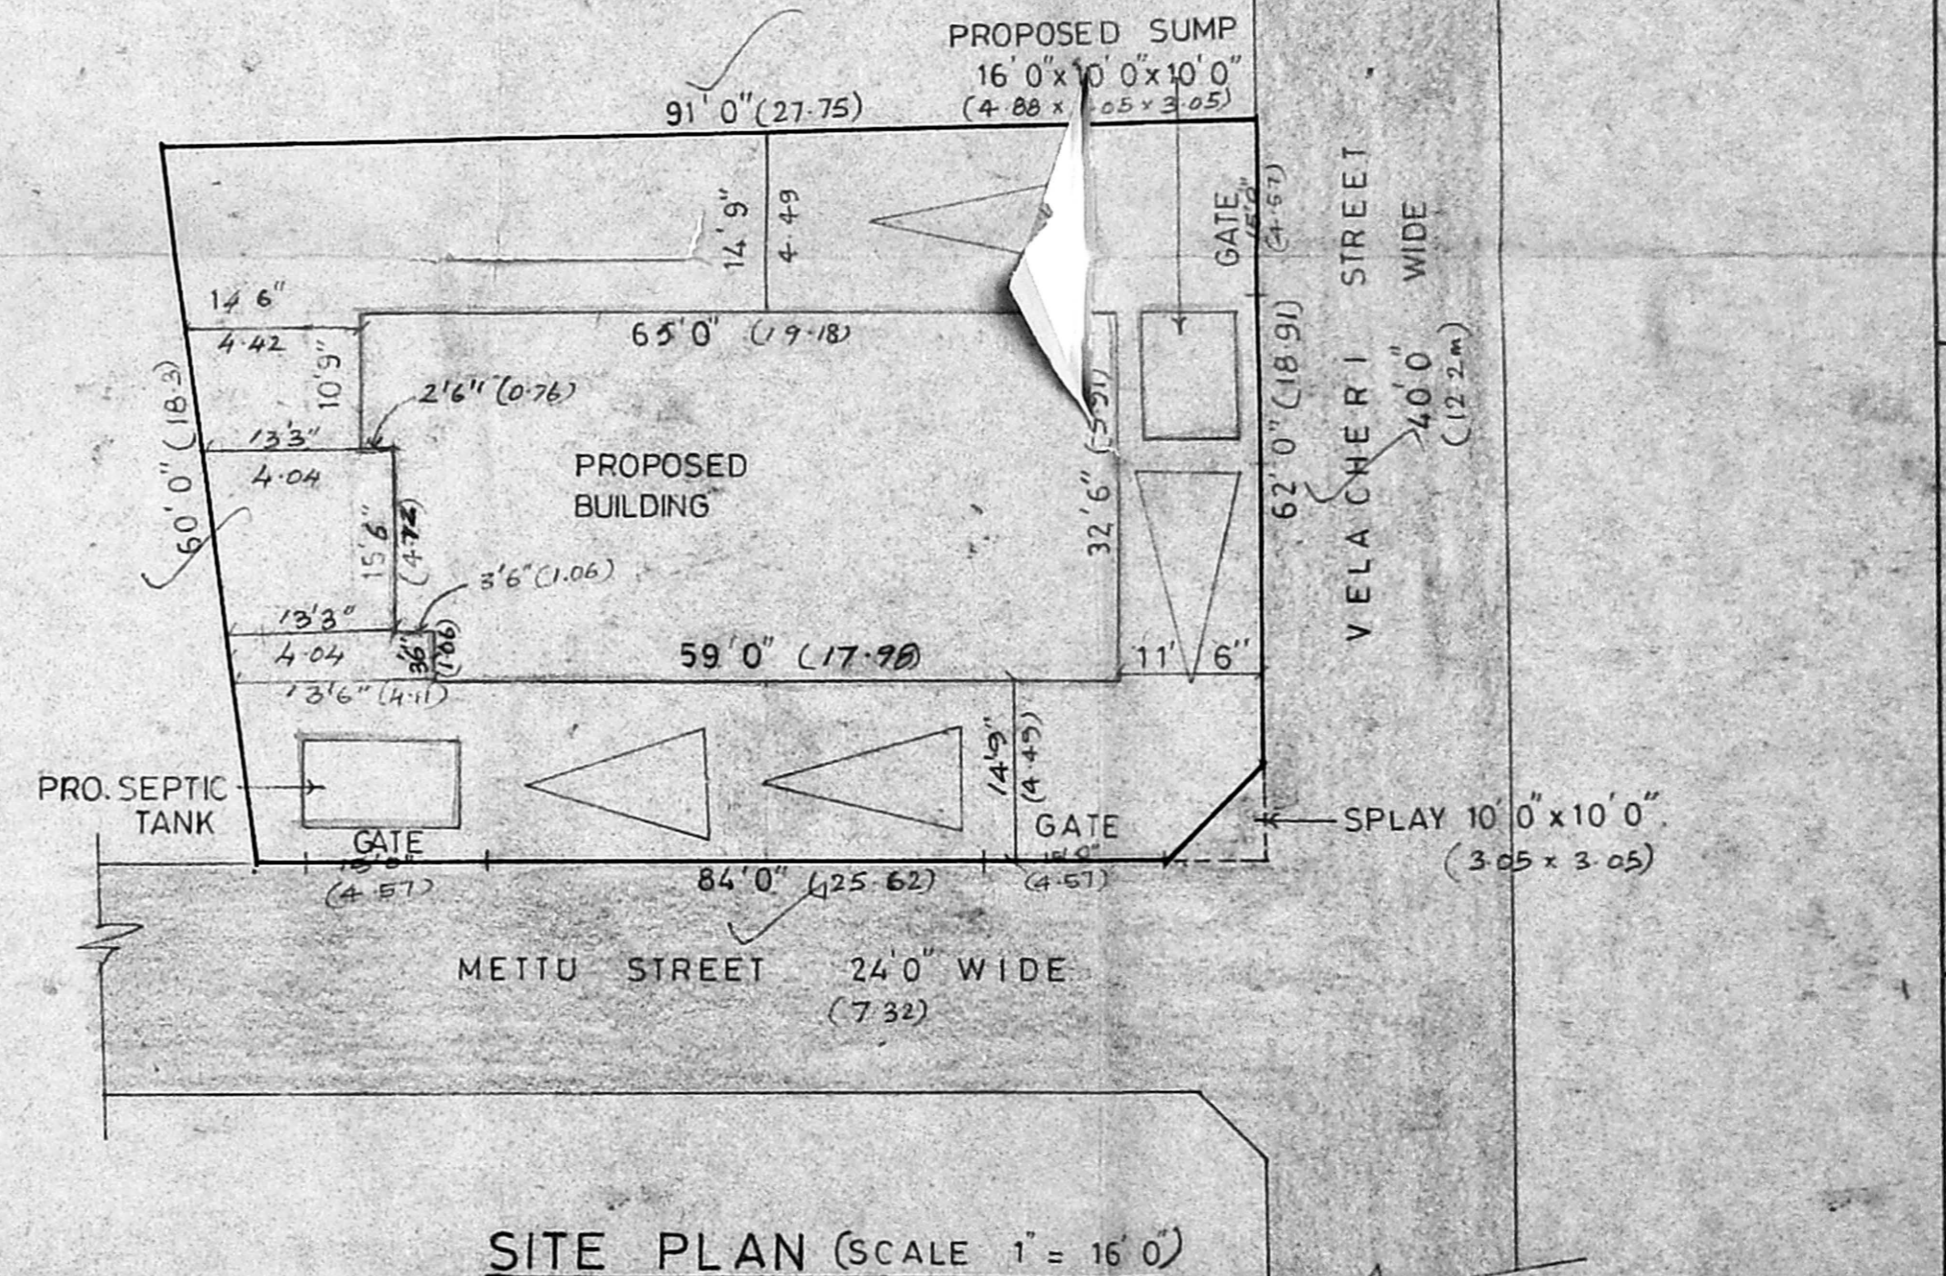


SITE PLAN (SCALE 1" = 16'0")

REFERENCE


PROPOSED	[Symbol]
ROAD	[Symbol]
BOUNDARY	[Symbol]

AREA DETAILS


PLOT AREA	= 5381.00 S.Ft.
GROUND FLOOR AREA	= 1909.00 S.Ft.
FIRST FLOOR AREA	= 1849.00 S.Ft.
SECOND FLOOR AREA	= 1849.00 S.Ft.
THIRD FLOOR AREA	= 1849.00 S.Ft.
TOTAL	= 7456.00 S.Ft.
COVERAGE	0.35%
F.S.I.	1.38

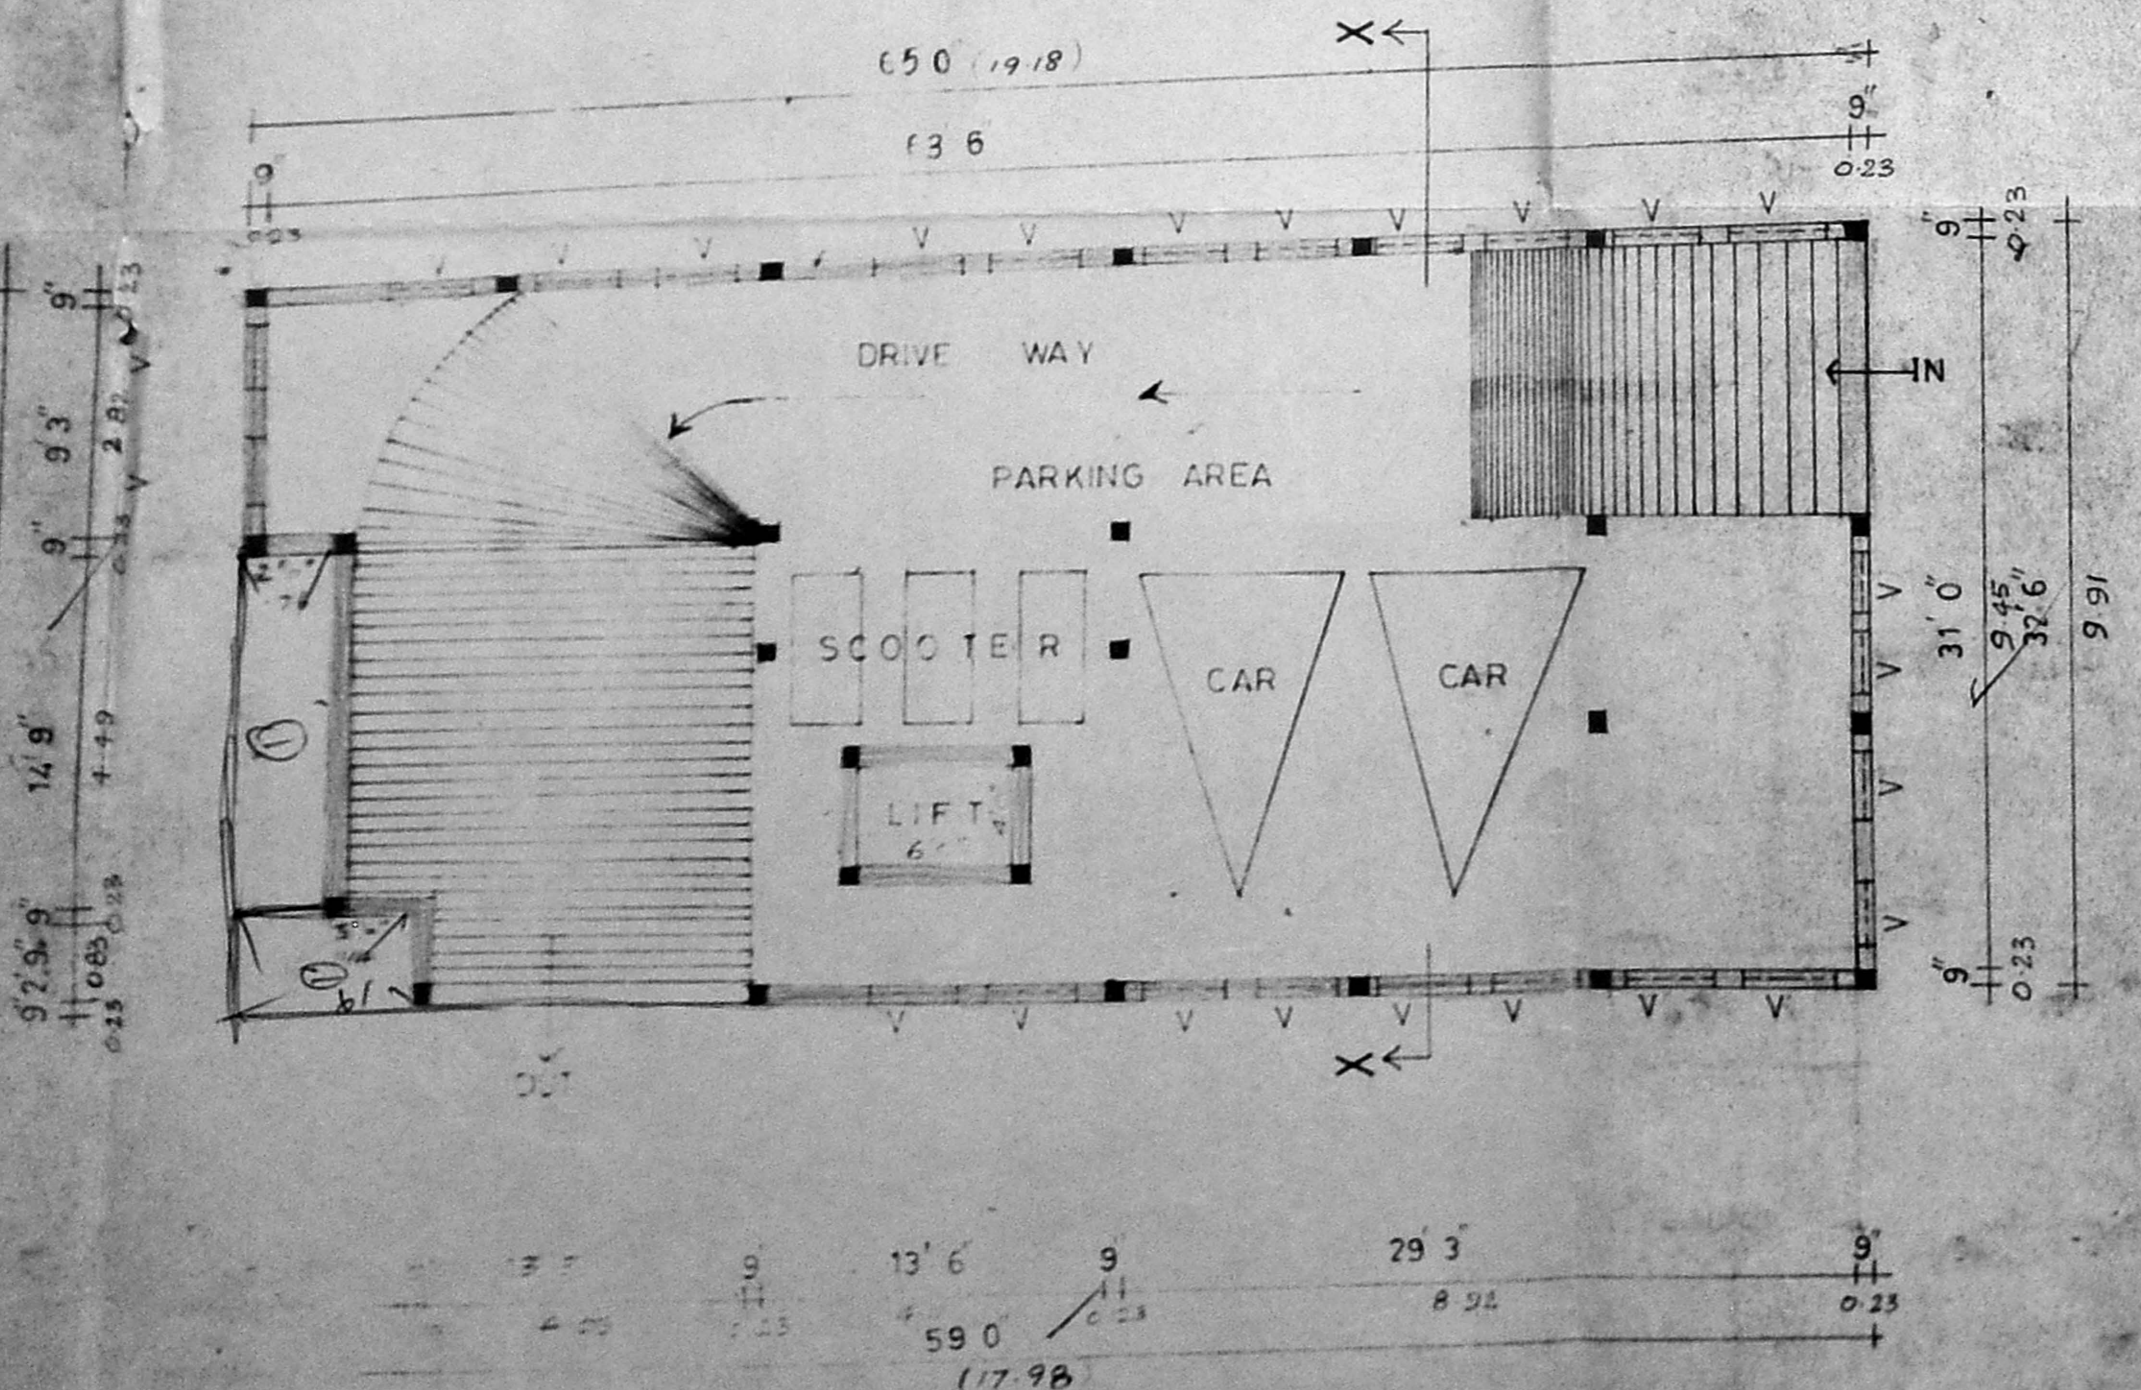

BASEMENT FLOOR PLAN

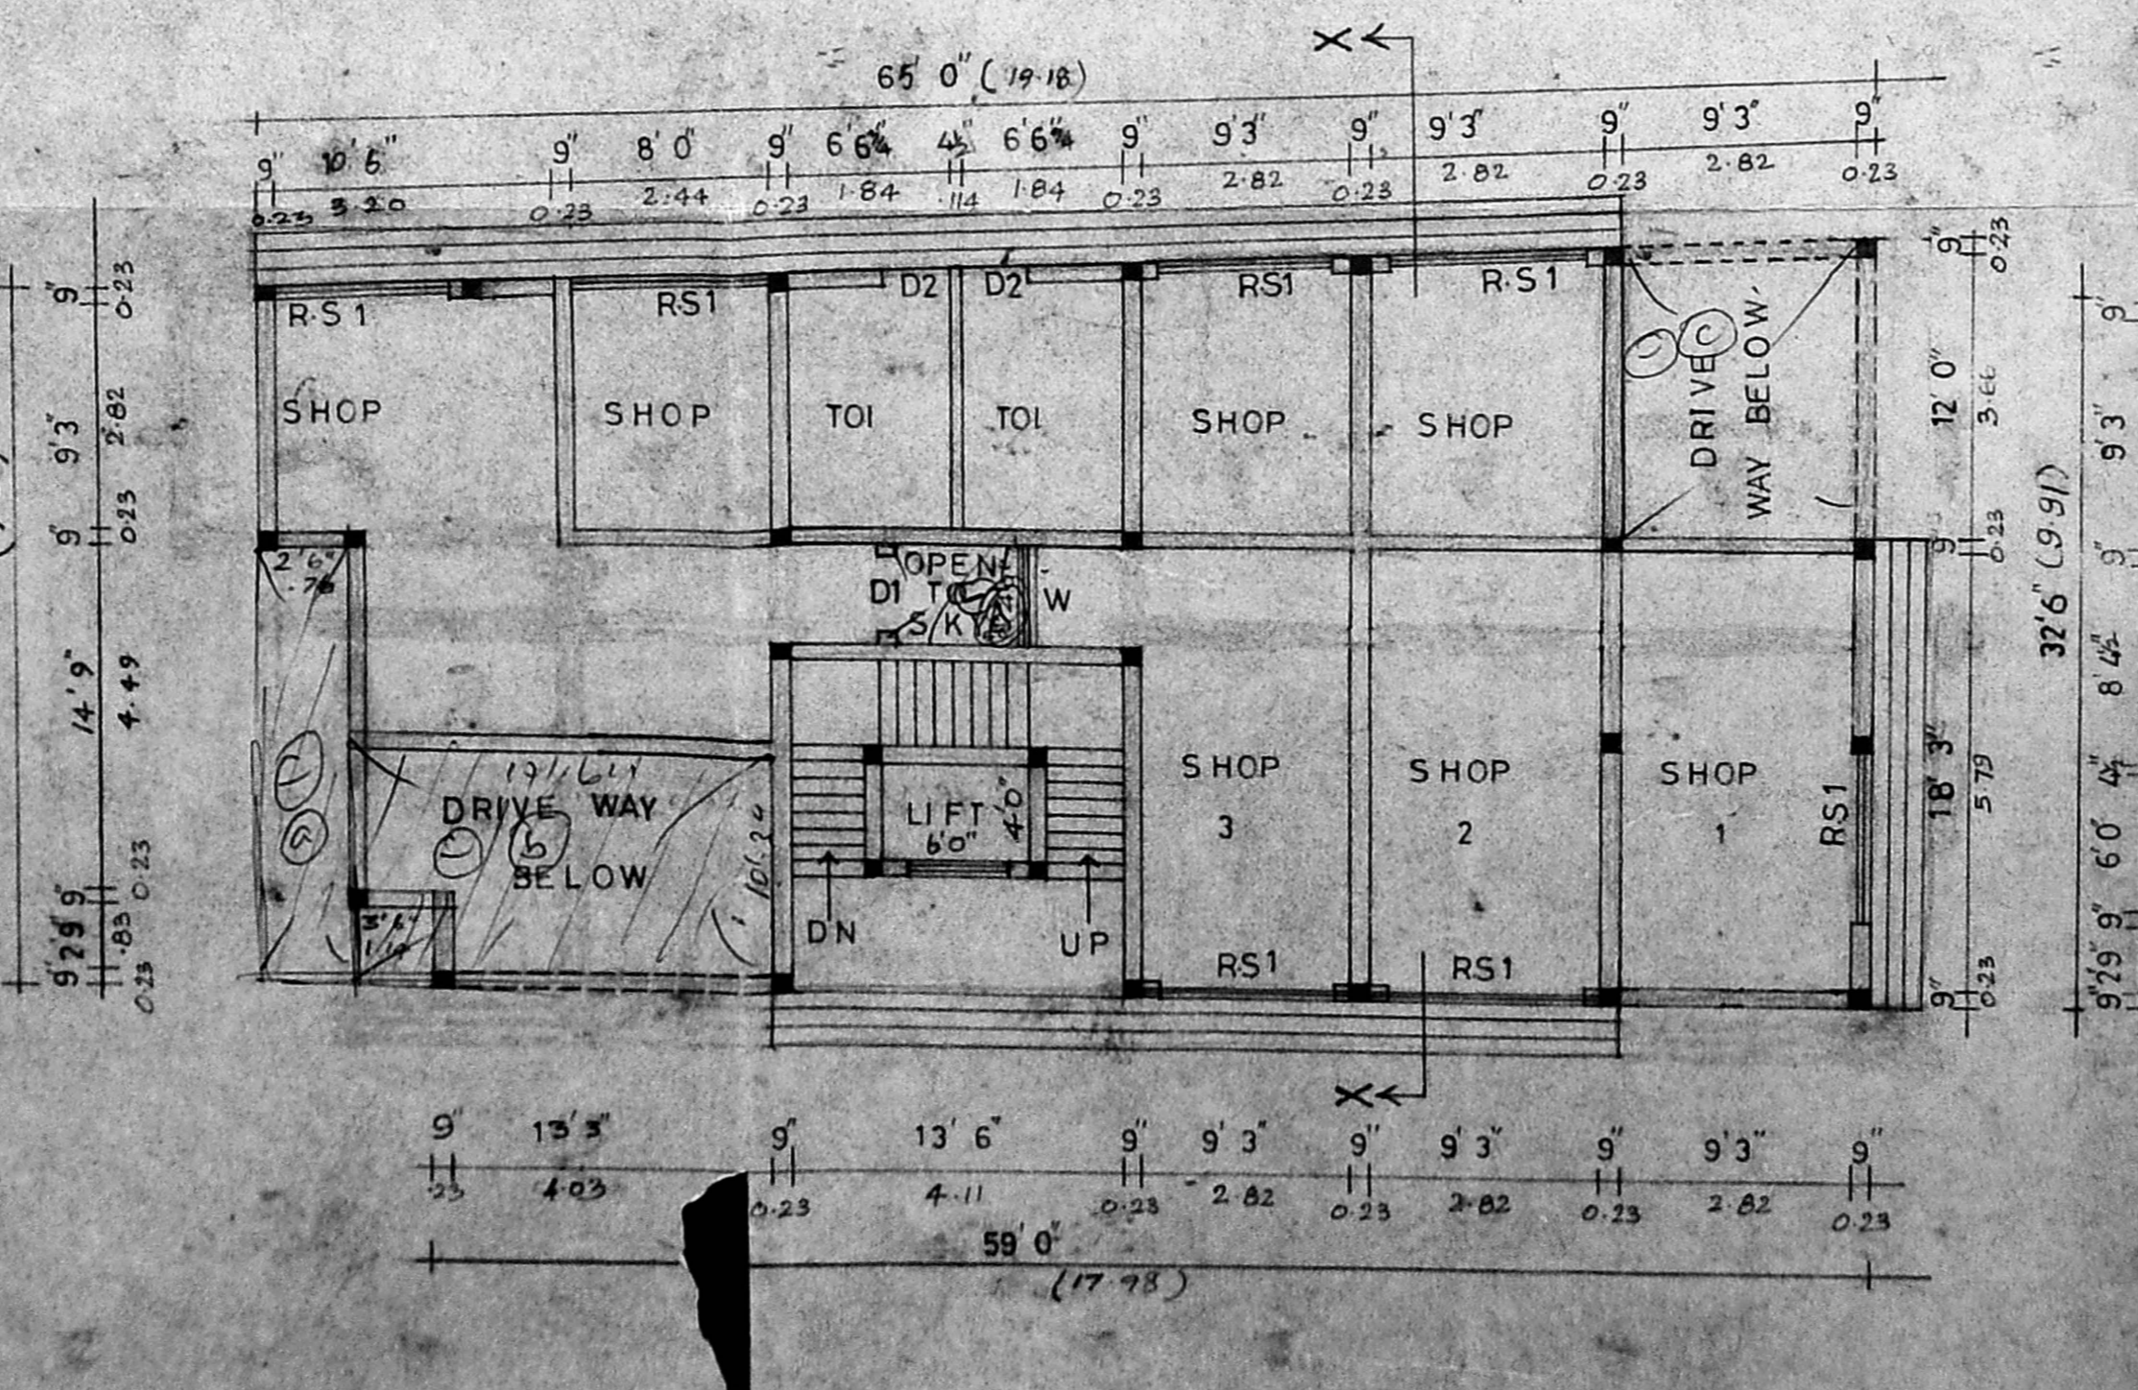

GROUND FLOOR PLAN

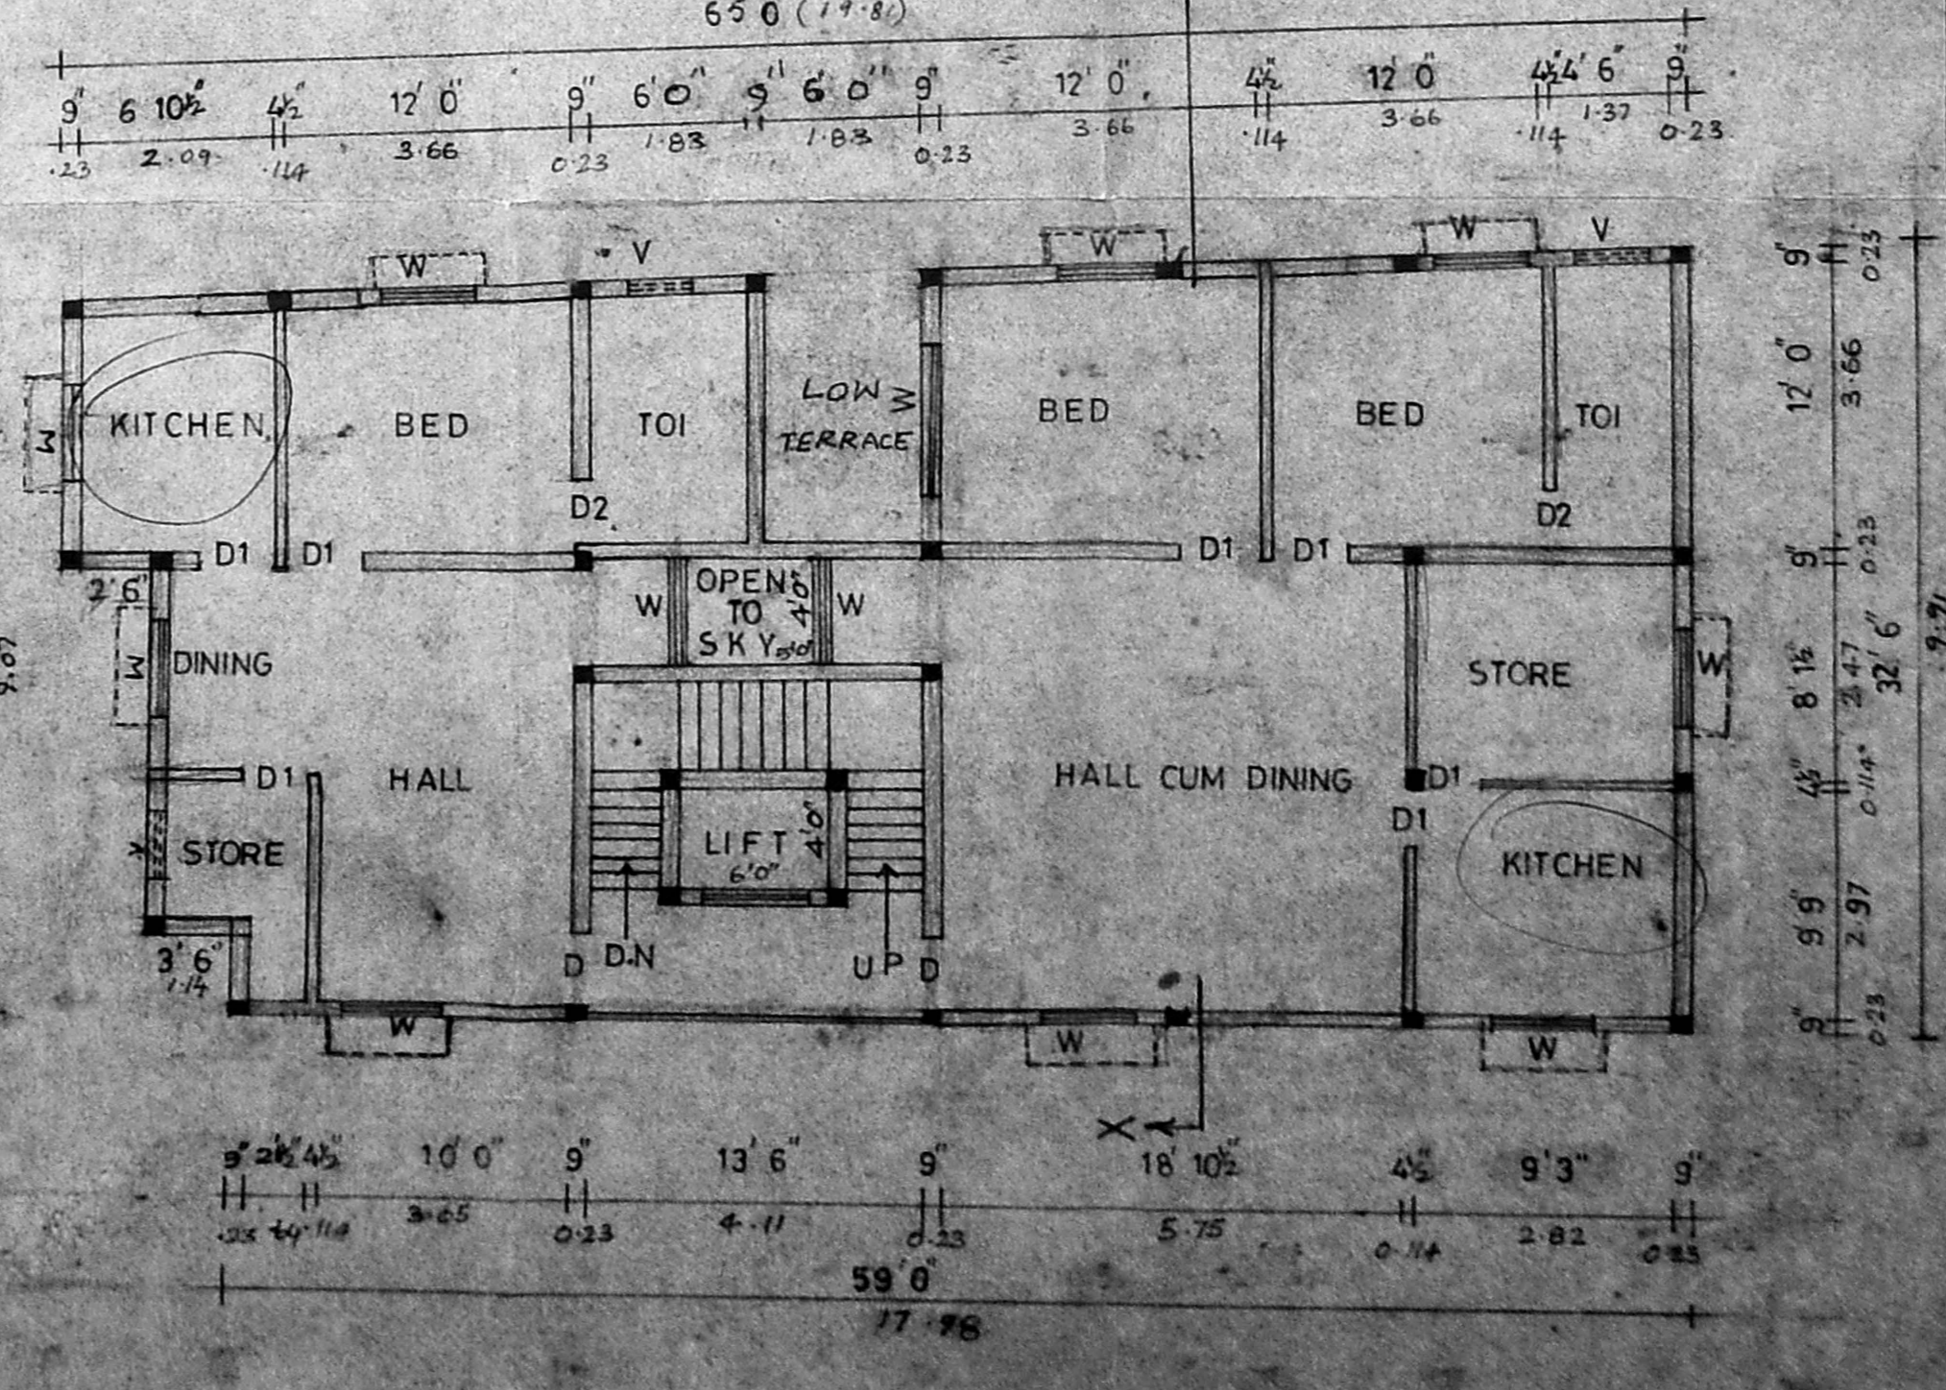

THIRD FLOOR PLAN

PLAN SHOWING THE PROPOSED COMMERCIAL BUILDING OF S.No 438/1 AT VELACHERI MAIN ROAD, VELACHERI, MADRAS.

SCALE: 1" = 8'0"

OWNER SIGNATURE  
 K. Srinivasan

T. G. KRISHNAMURTHY RAO  
 CIVIL ENGINEER  
 CLASS II LICENSE NO SURVEYOR NO. 370  
 CONF. GRANT: 14 OF MADRAS  
 C-10, SA. 18 AVENUE  
 11/2, LAKE VIEW ROAD, MADRAS-600055  
 LICENSED SURVEYOR