



WEST SIDE ELEVATION
SCALE 1" = 8'0" (1:100)

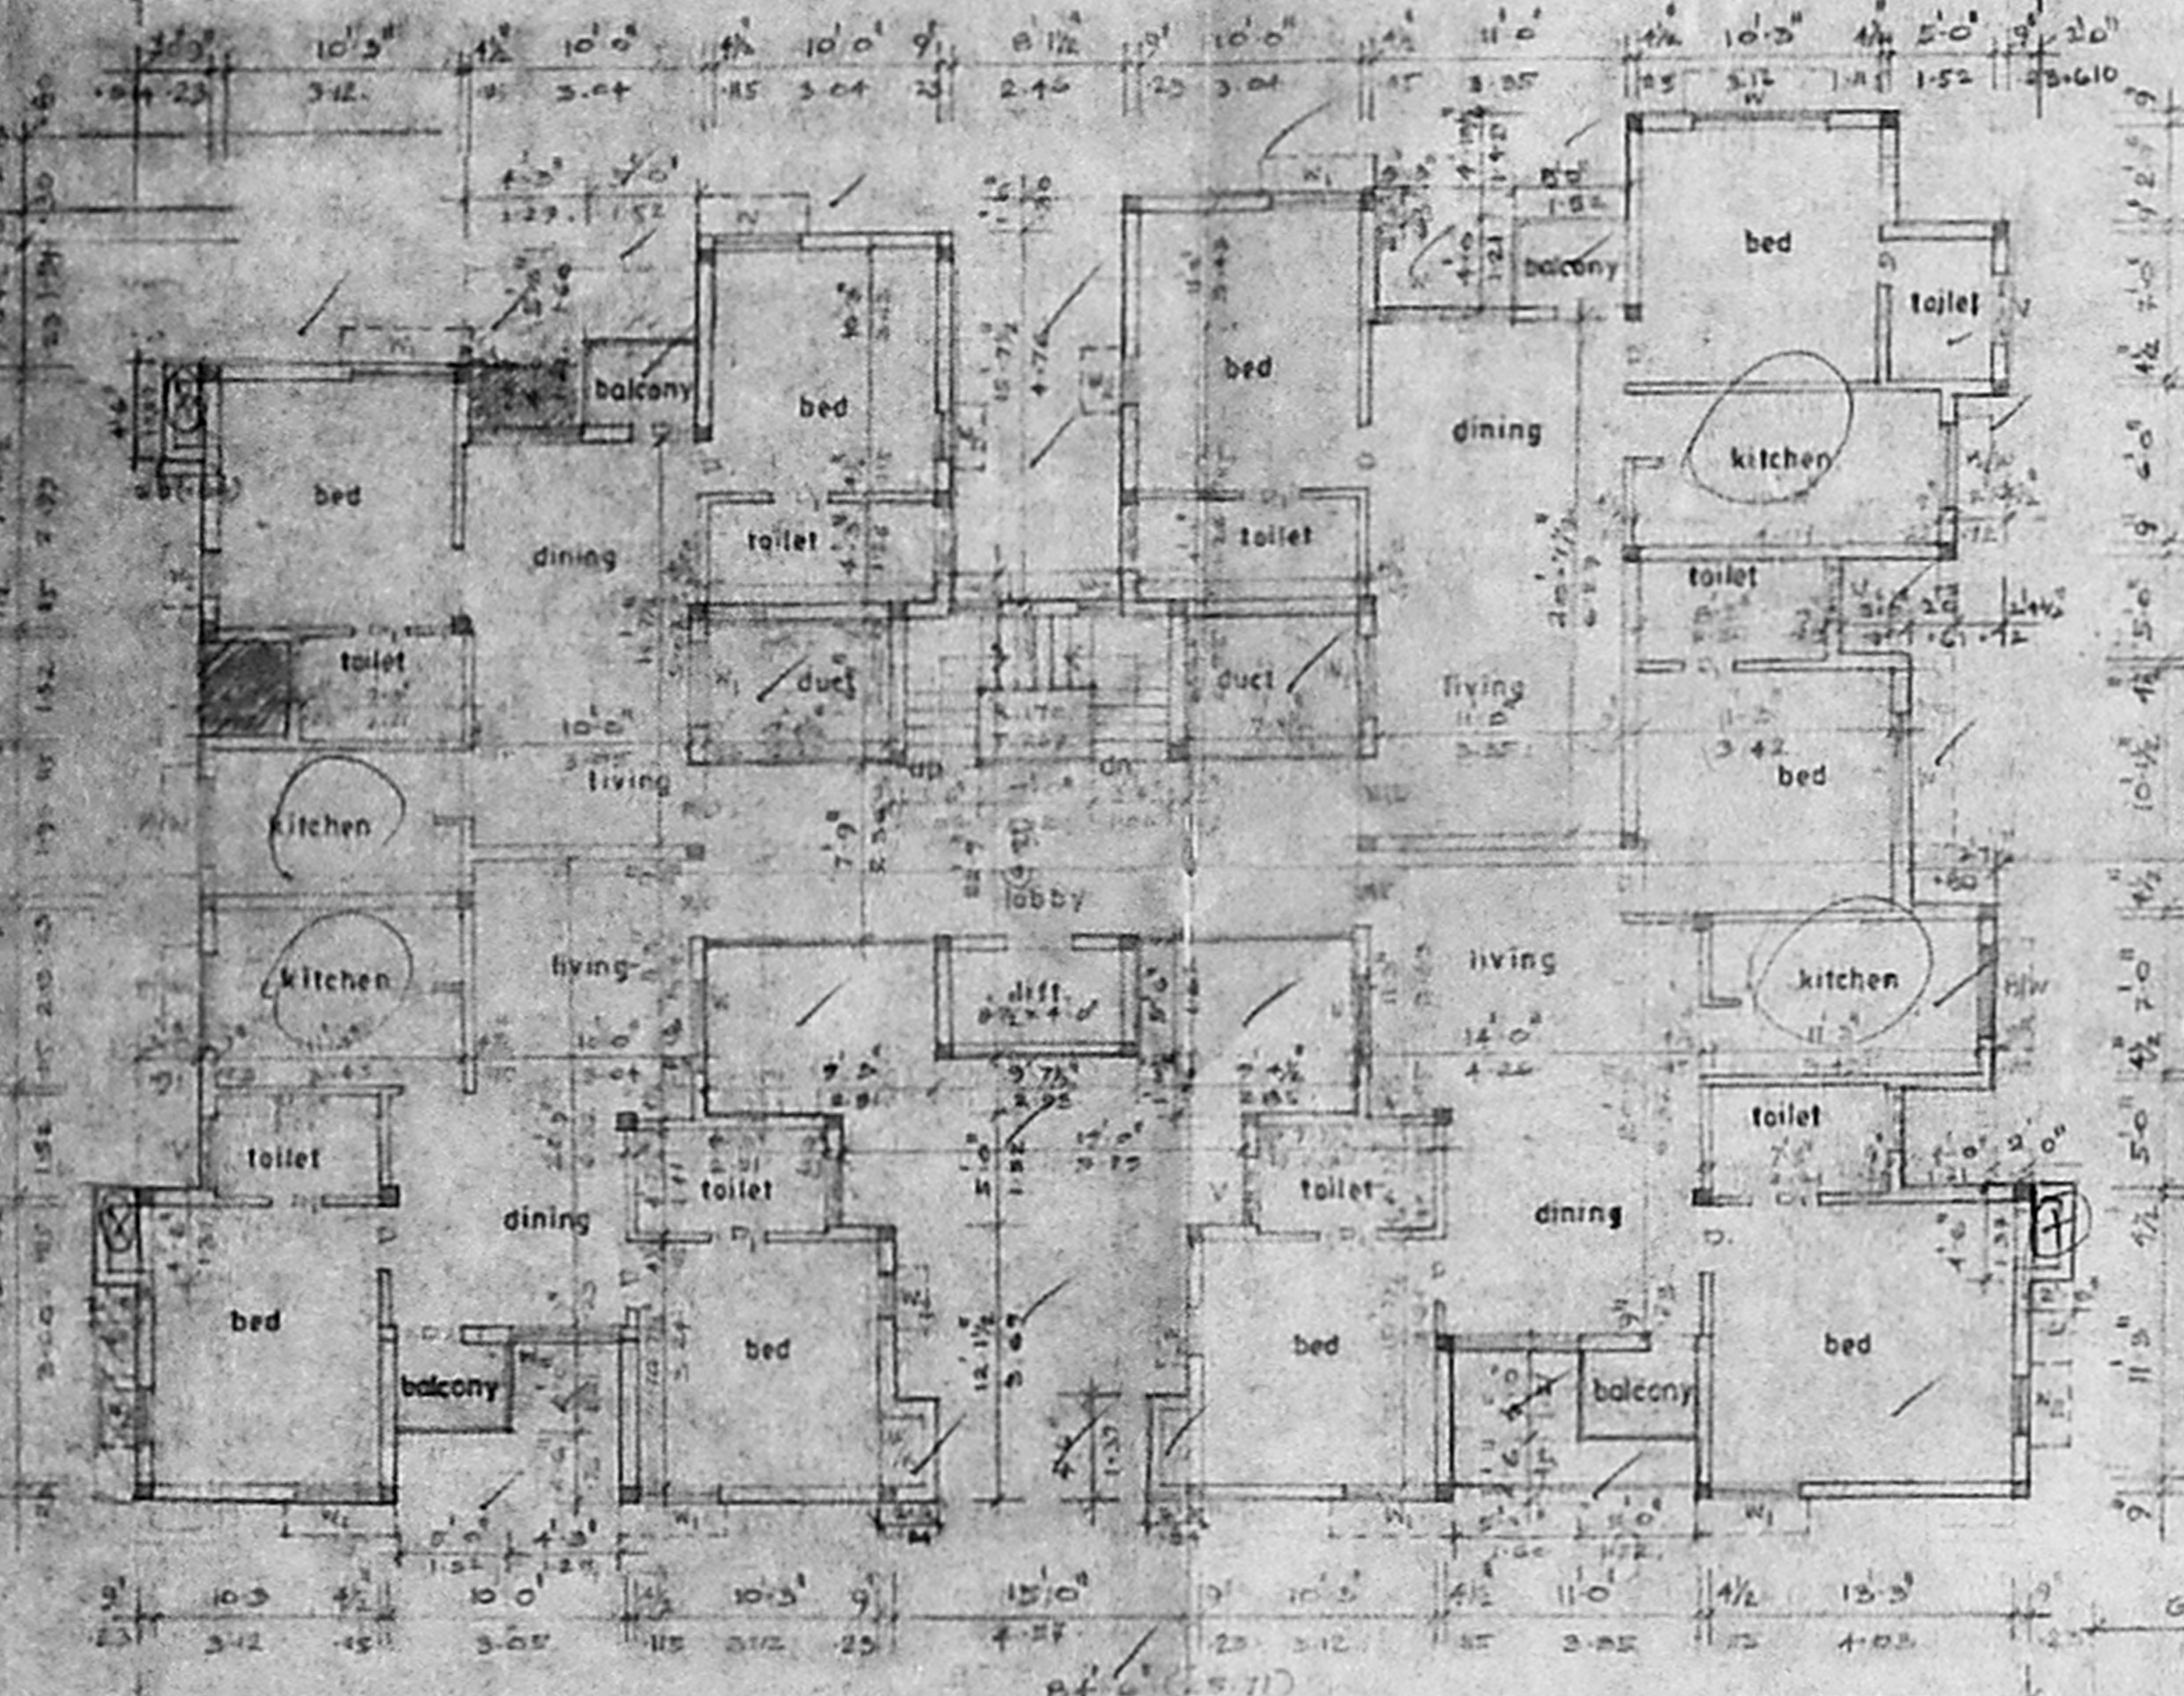


FIRST FLOOR PLAN
SCALE 1" = 8'0" (1:100)

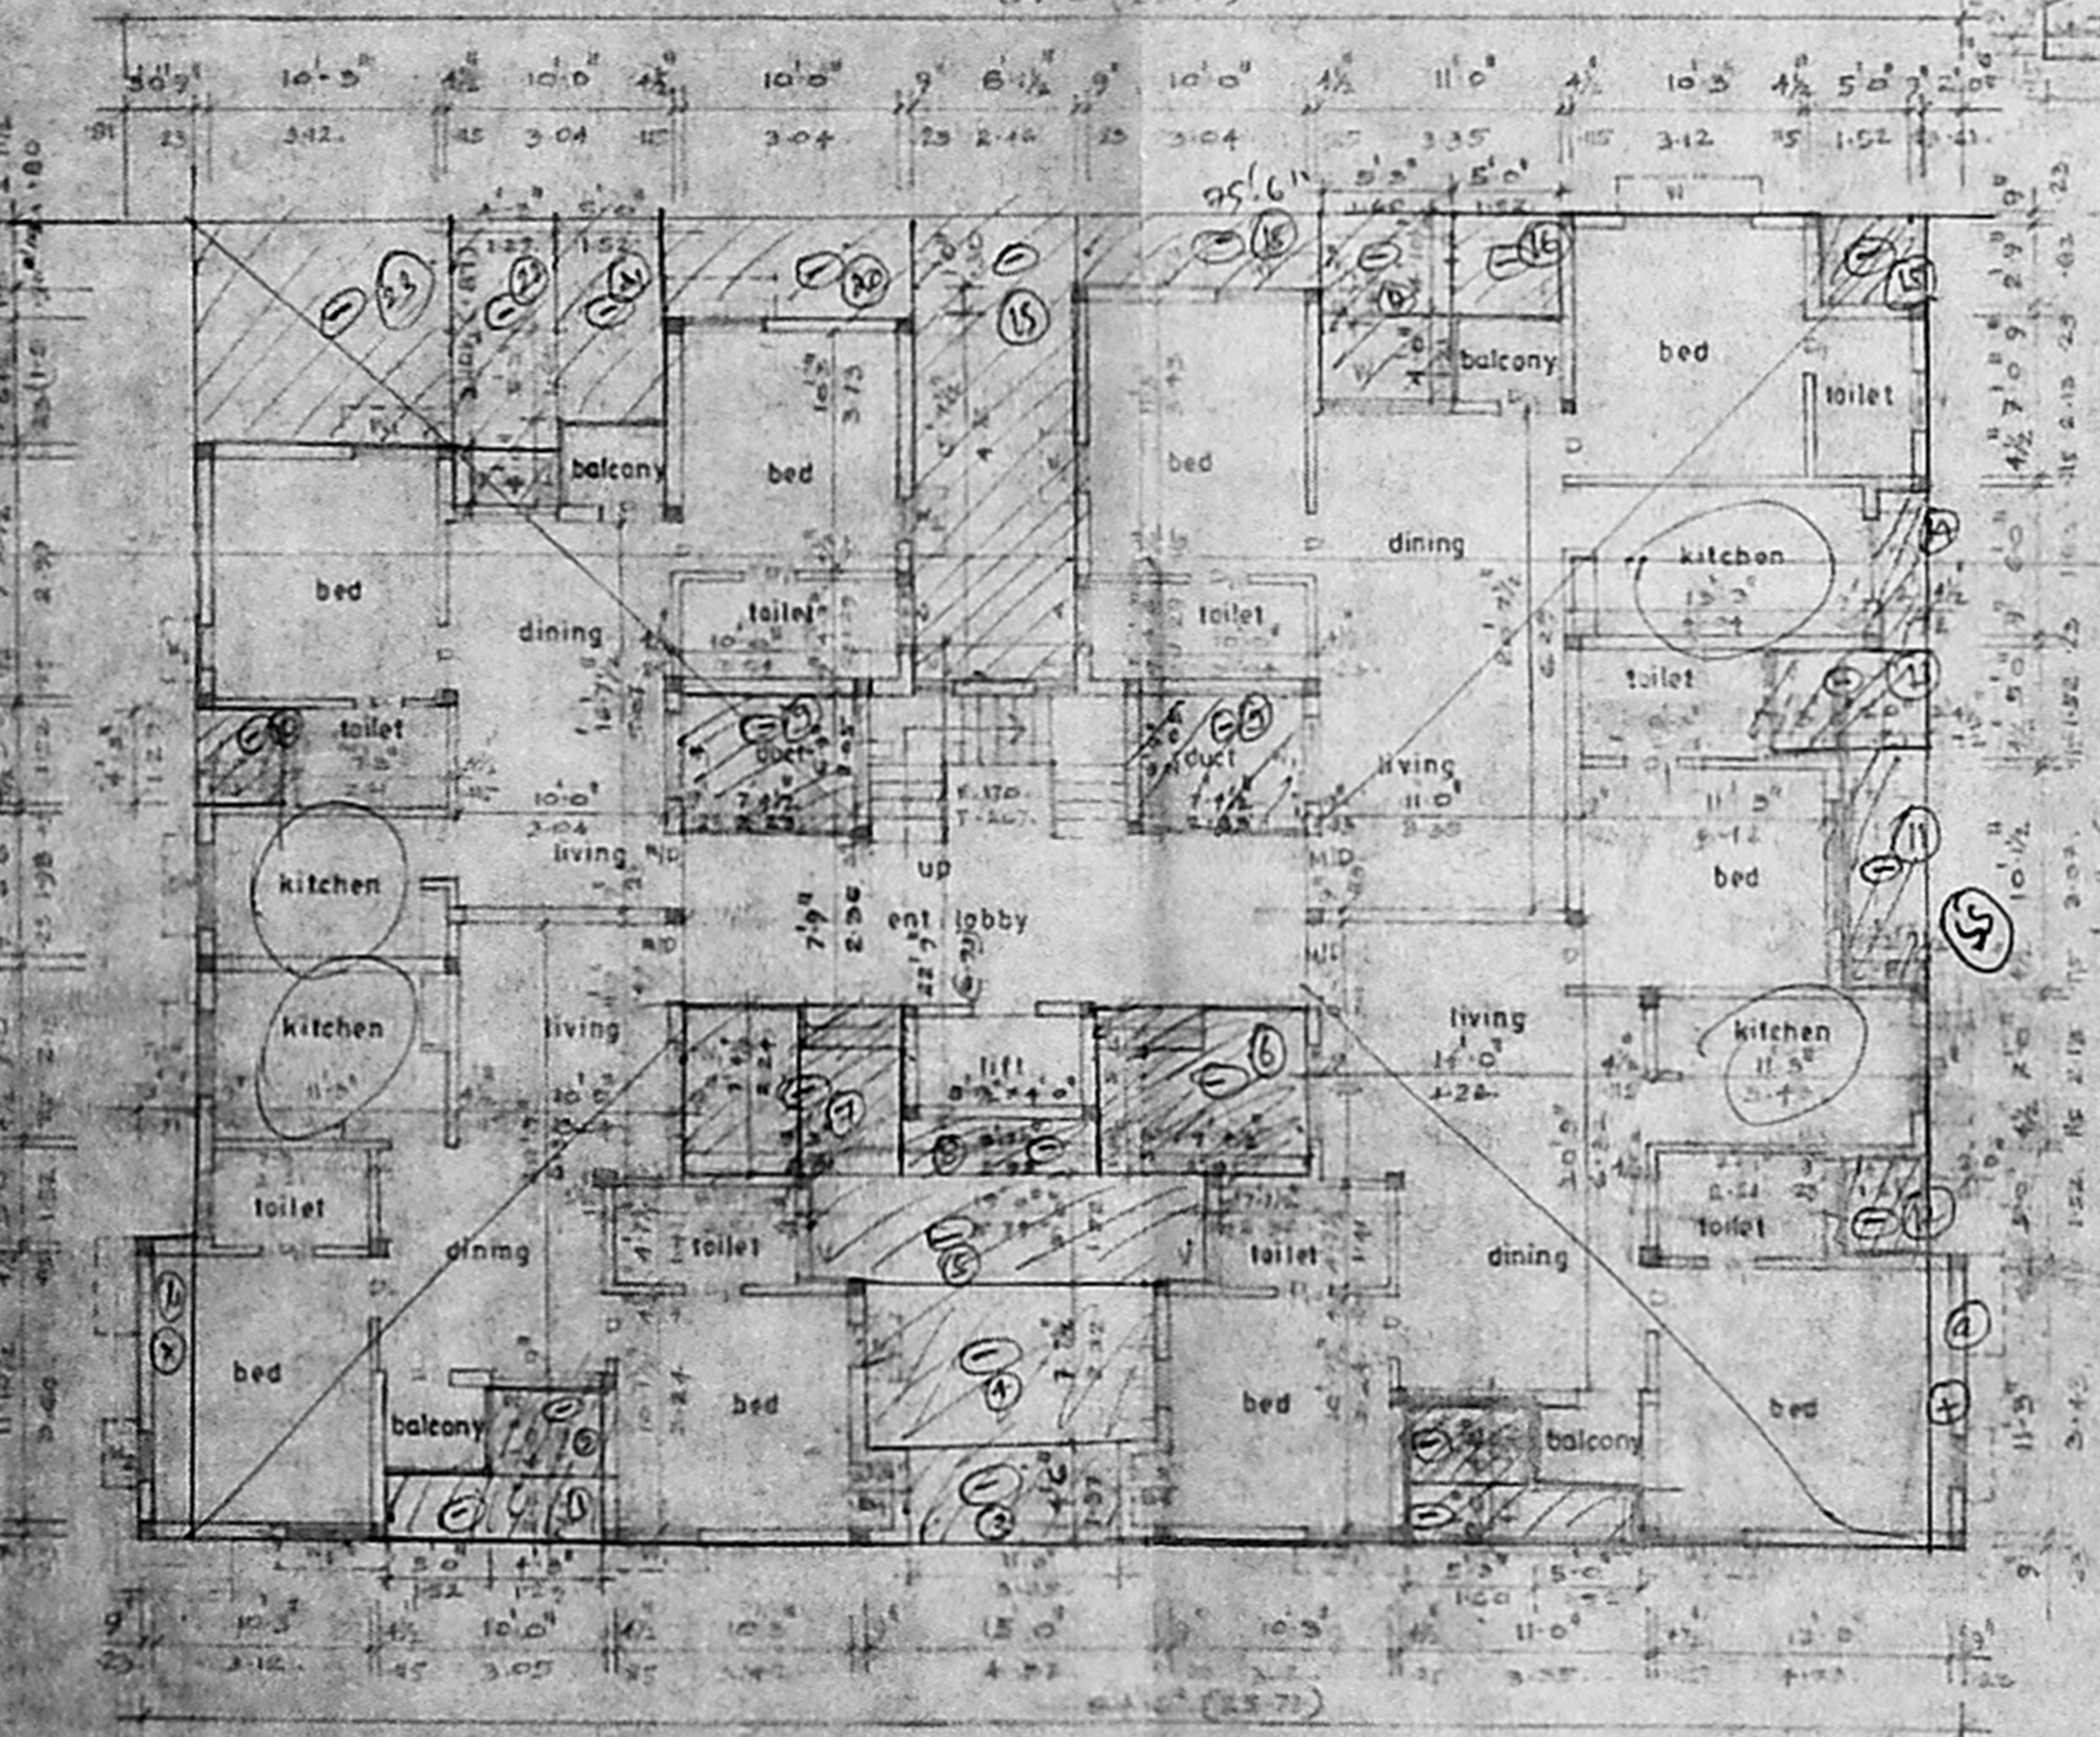


GROUND FLOOR PLAN
SCALE 1" = 8'0" (1:100)



SECTION ON 'AB'
SCALE 1" = 8'0" (1:100)

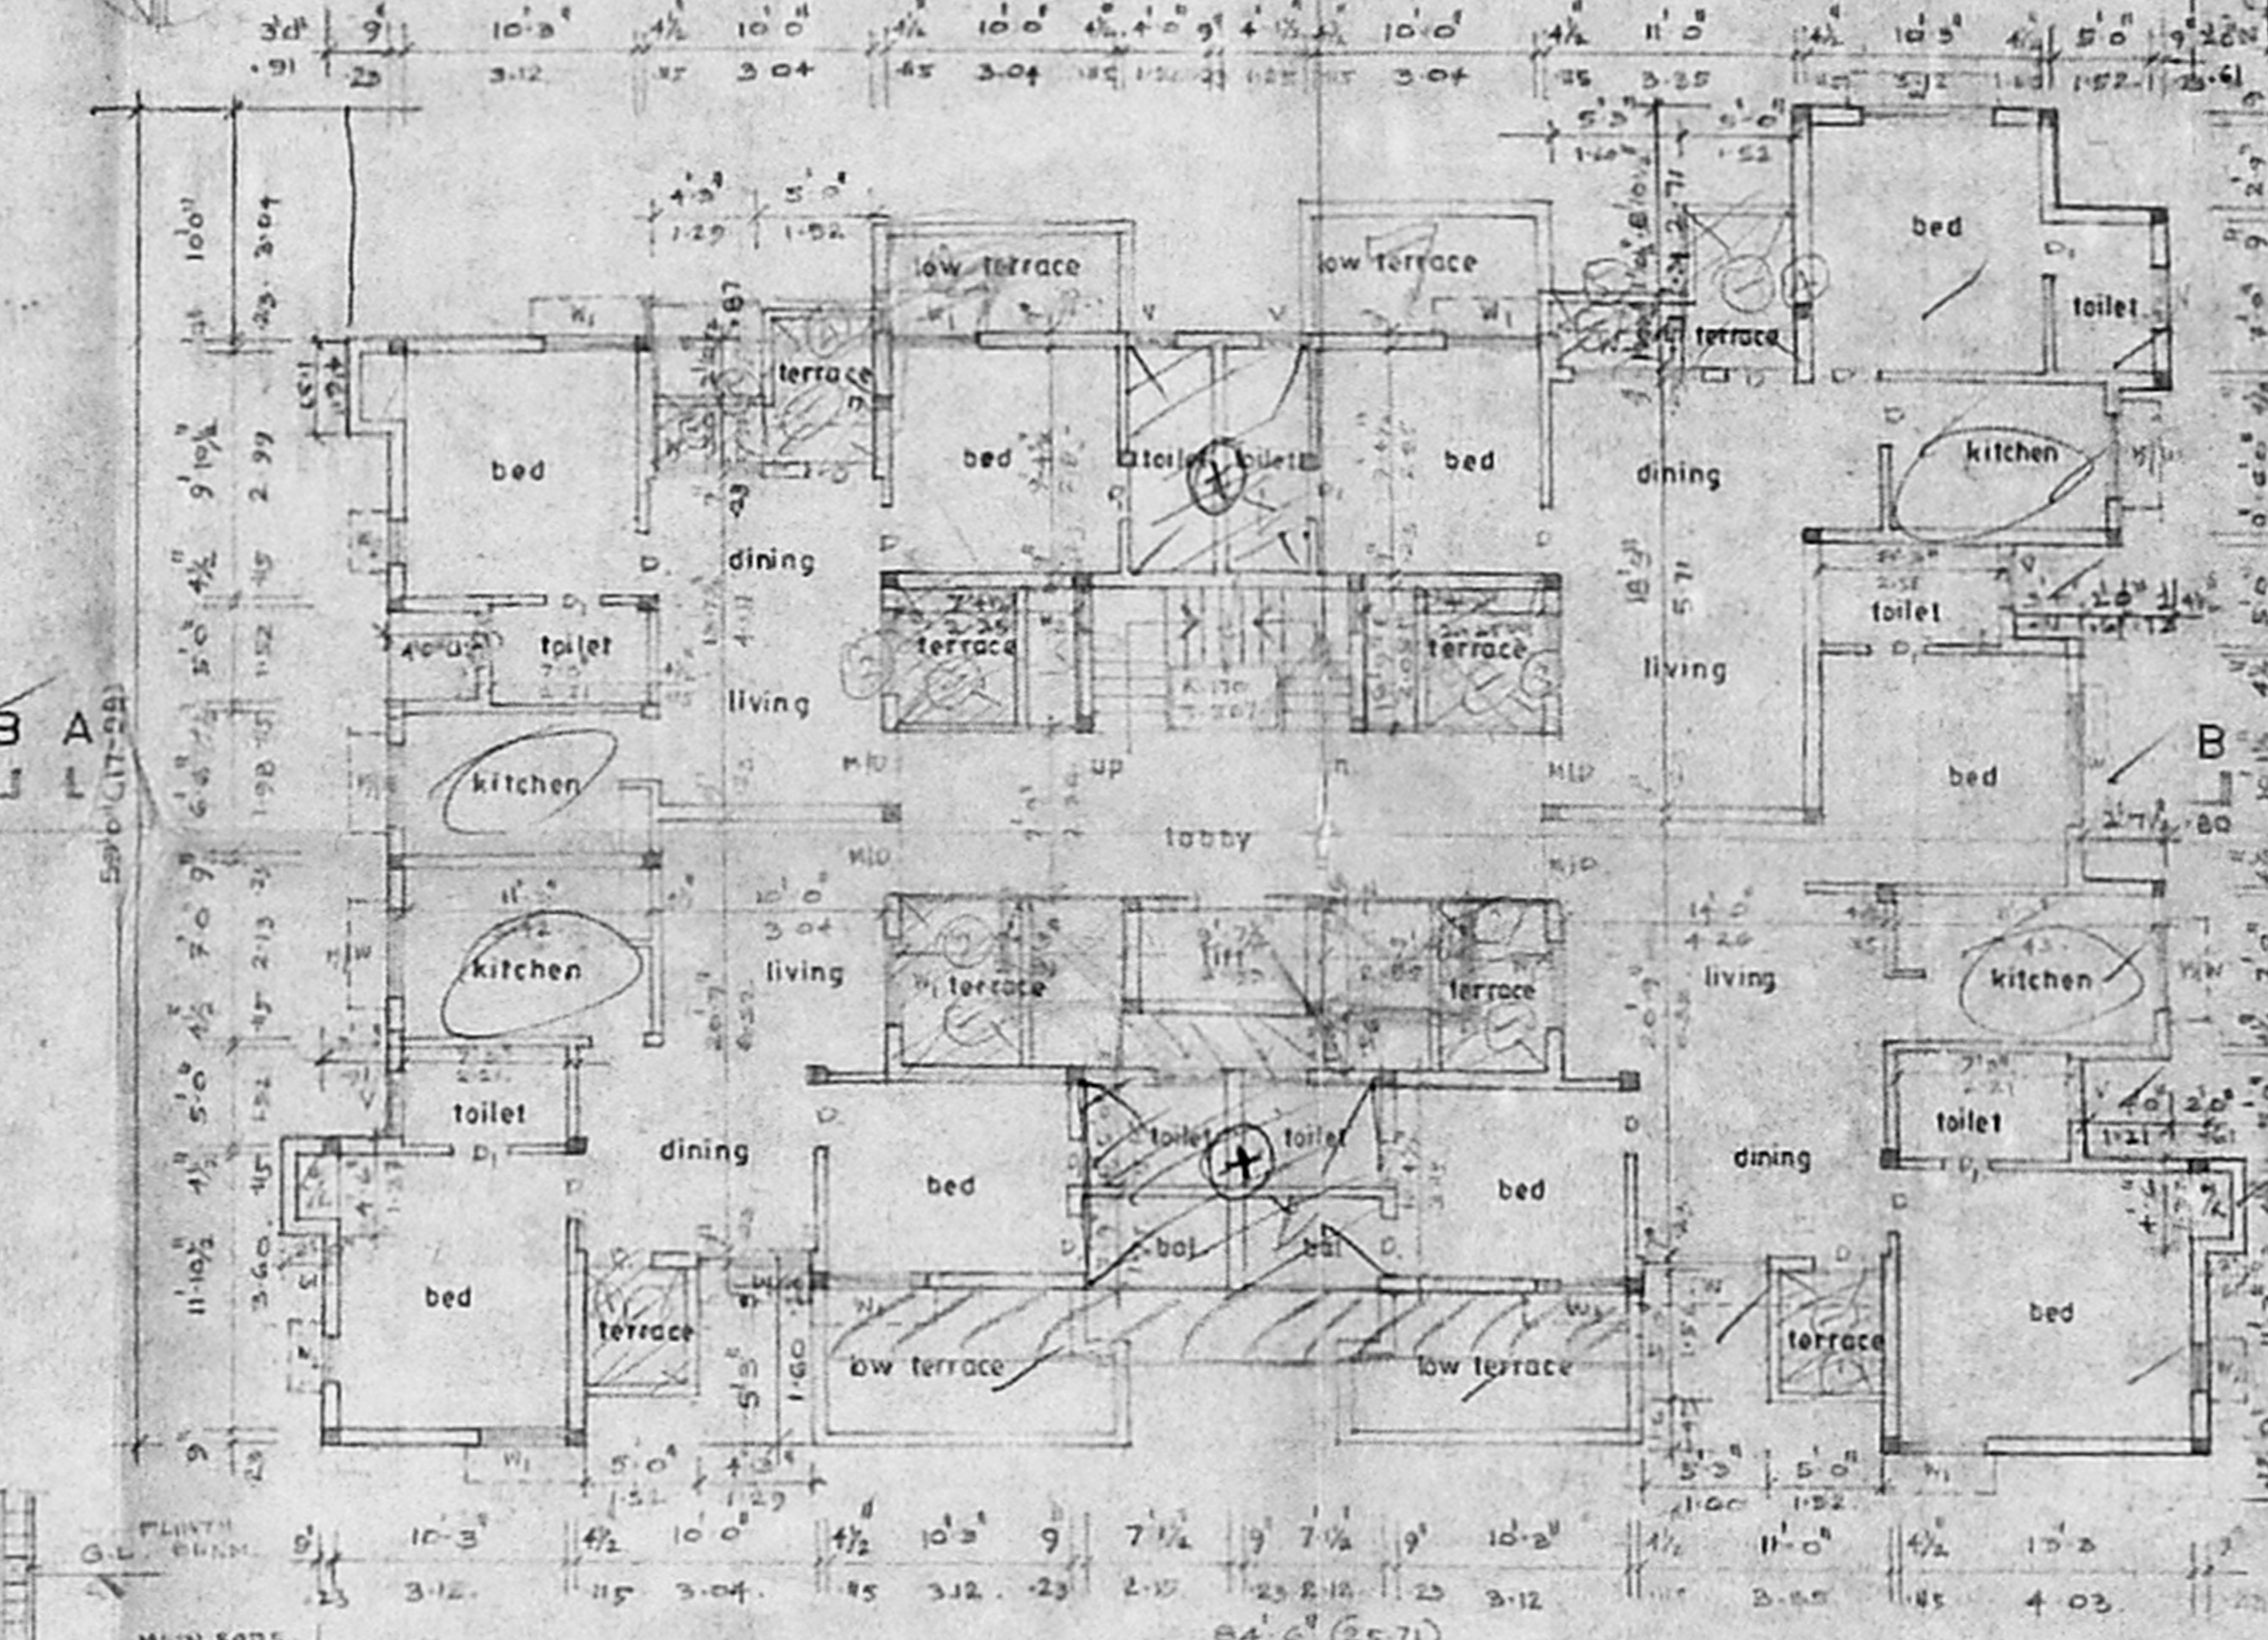


THIRD FLOOR PLAN
SCALE 1" = 8'0" (1:100)

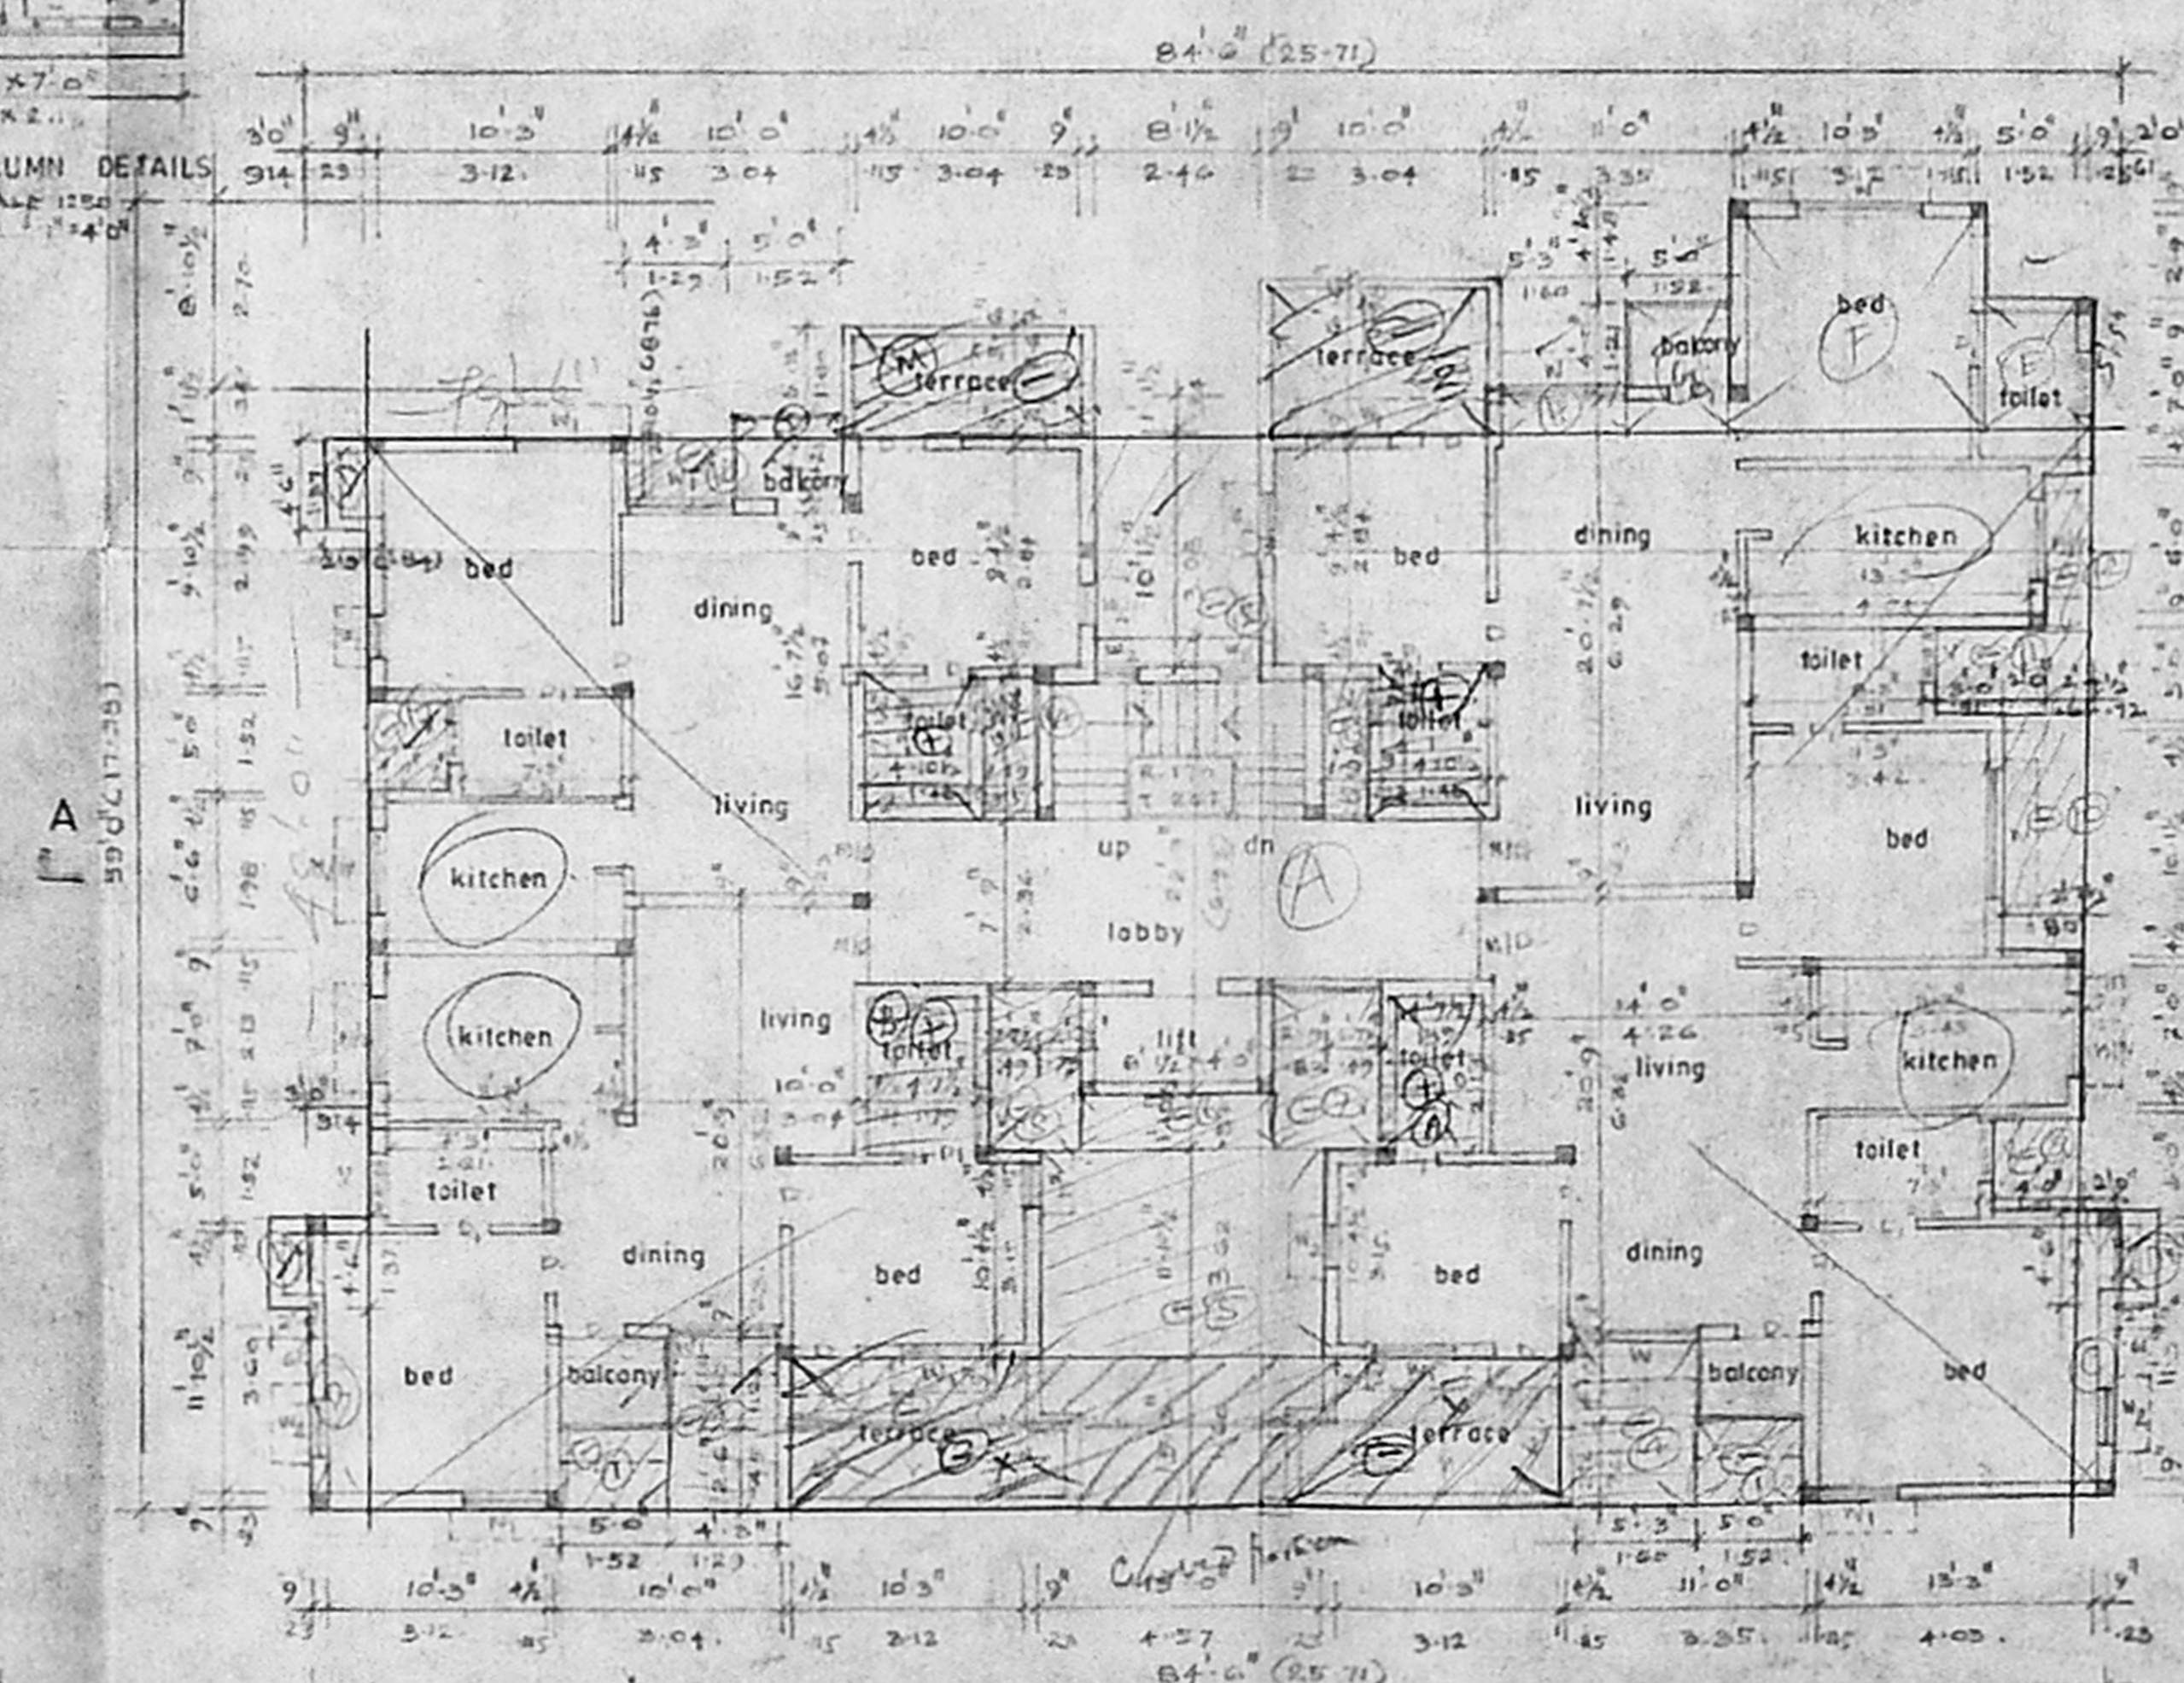


SECOND FLOOR PLAN
SCALE 1" = 8'0" (1:100)




TERRACE FLOOR PLAN
SCALE 1" = 8'0" (1:100)

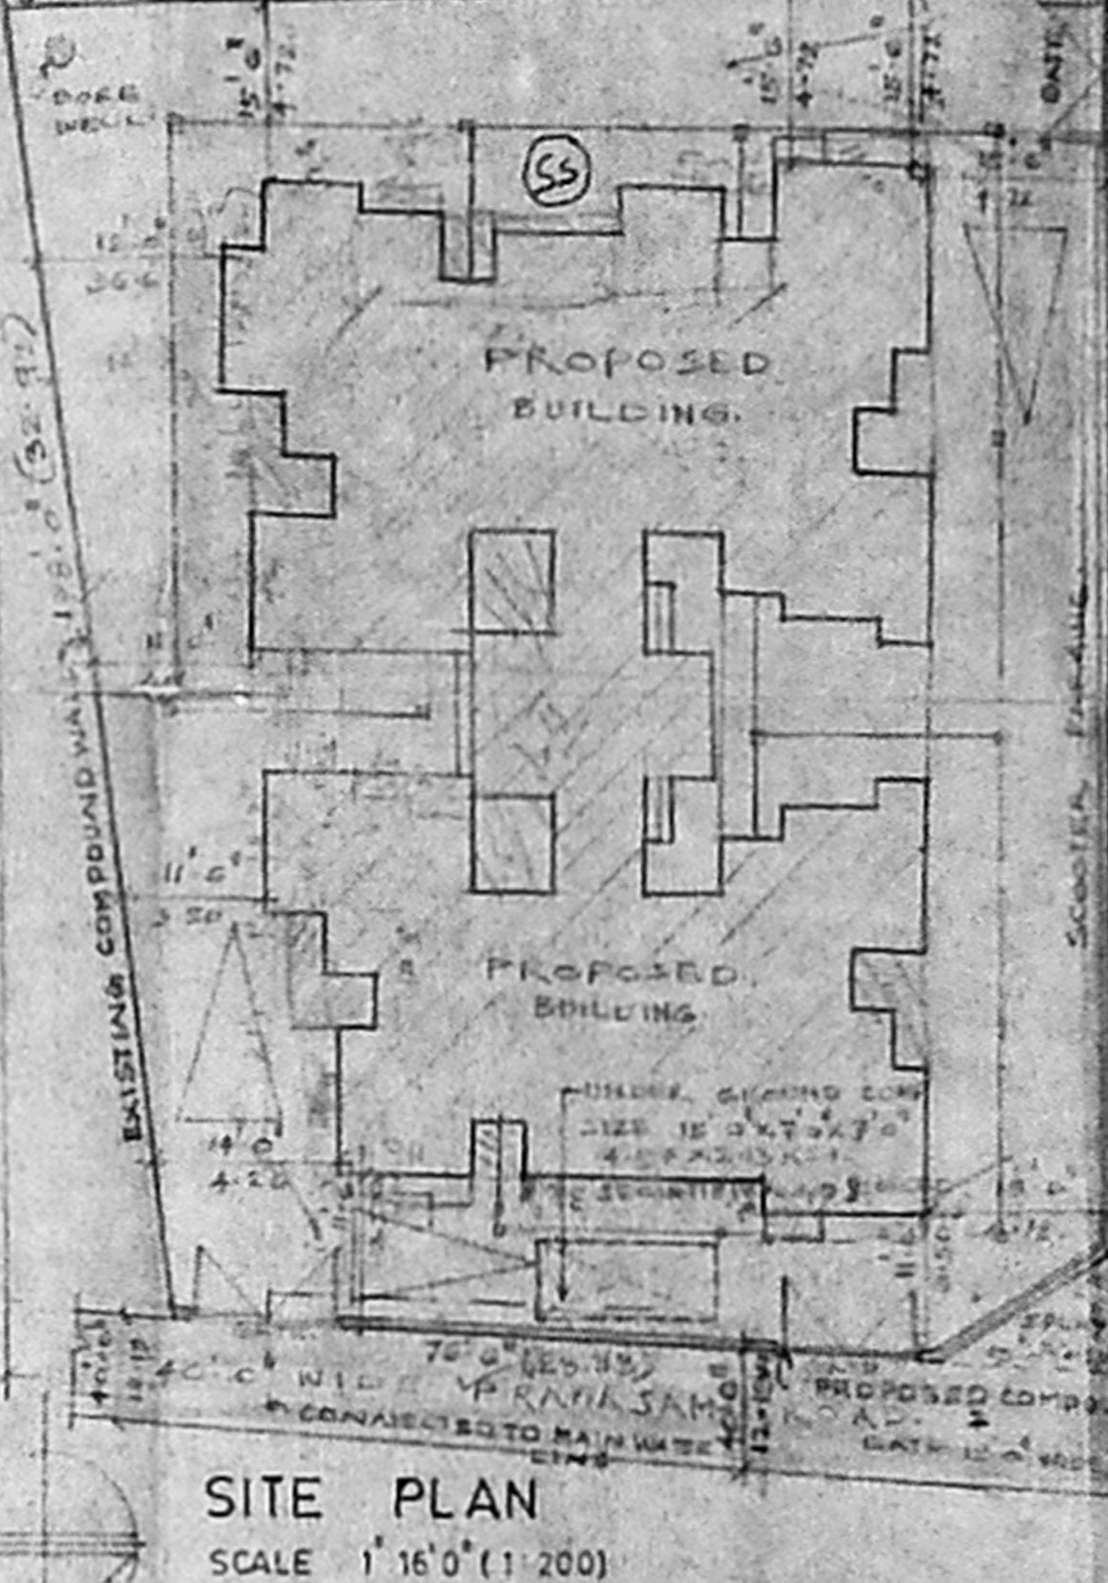

SITE PLAN
SCALE 1" = 16'0" (1:200)

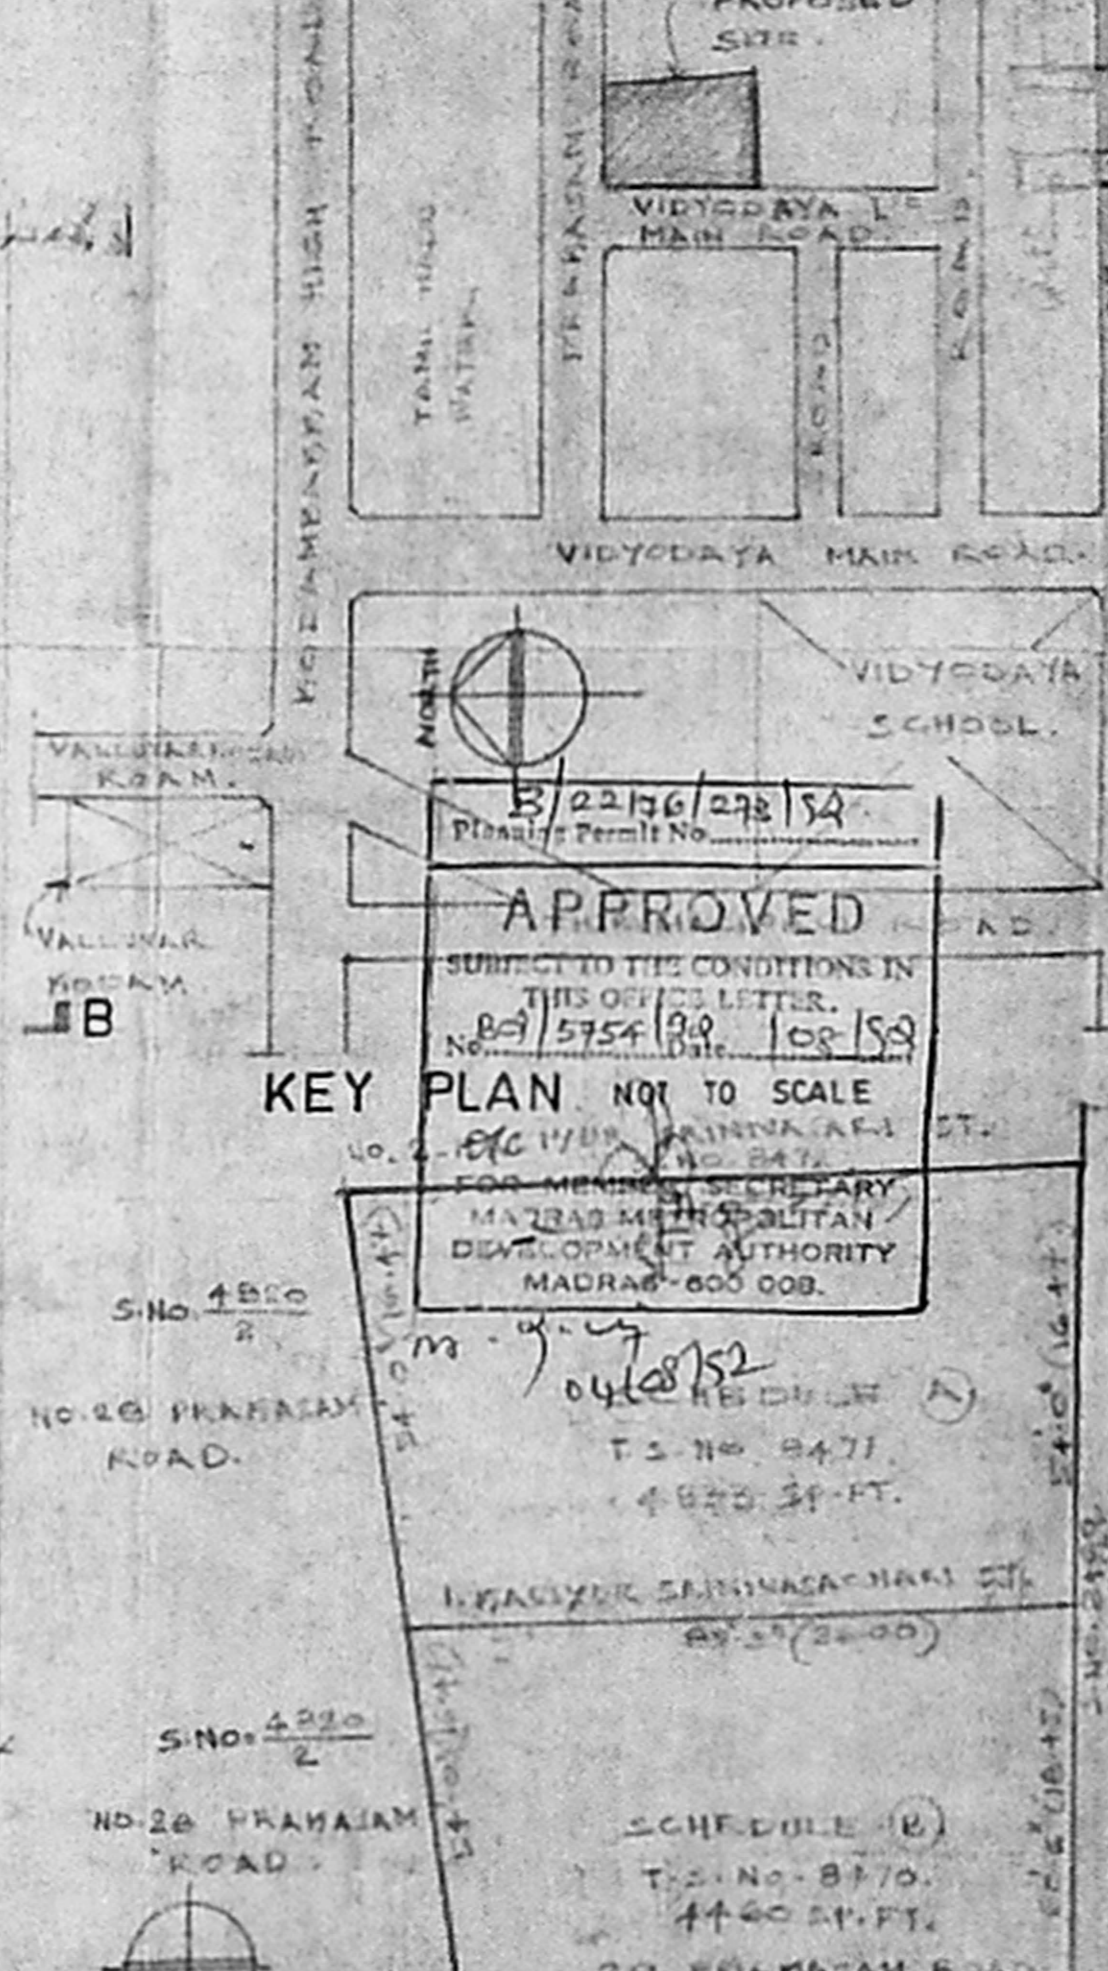

RECONSTITUTION PLAN. SCALE 1" = 20'0"

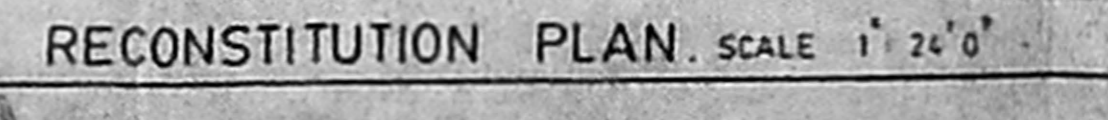

Schedule of joinery

TYPE	QUANTITY	DESCRIPTION
1	100	WOODEN DOOR
2	200	WOODEN WINDOW
3	50	WOODEN SHUTTER
4	10	WOODEN GLASS WINDOW
5	5	WOODEN GLASS DOOR
6	10	WOODEN GLASS PARTITION
7	10	WOODEN GLASS PARTITION
Specification

FOUNDATION: 1.5m x 1.5m x 1.5m concrete column footing
 FLOORING: 1.5m x 1.5m concrete slab
 ROOFING: 1.5m x 1.5m concrete slab
 WALLS: 1.5m x 1.5m concrete wall
 DOORS: 1.5m x 1.5m wooden door
 WINDOWS: 1.5m x 1.5m wooden window
 SHUTTERS: 1.5m x 1.5m wooden shutter
 GLASS: 1.5m x 1.5m glass window
 PARTITIONS: 1.5m x 1.5m wooden partition
 ROOF: 1.5m x 1.5m concrete roof
 TERRACE: 1.5m x 1.5m concrete terrace
 STAIRS: 1.5m x 1.5m concrete stairs
 LIFT: 1.5m x 1.5m concrete lift
 ELEVATOR: 1.5m x 1.5m concrete elevator
 WATER: 1.5m x 1.5m concrete water tank
 SEWER: 1.5m x 1.5m concrete sewer line
 ELECTRICAL: 1.5m x 1.5m concrete electrical conduit
 PIPING: 1.5m x 1.5m concrete piping
 PAINTING: 1.5m x 1.5m concrete painting
 FINISHING: 1.5m x 1.5m concrete finishing
 FLOOR FINISHING: 1.5m x 1.5m concrete floor finishing
 SAND FINISHING: 1.5m x 1.5m concrete sand finishing
 FOUNDATION DETAIL: 1.5m x 1.5m concrete foundation detail

Colour code reference

PROPOSED ROAD	EXISTING ROAD
BORNDY LINE	SEWER LINE
WATER LINE	

SIGNATURE OF ARCHITECT

SIGNATURE OF OWNER

REVISED DRAWING FOR PROPOSED FLATS 'MEERA' FOR MRS. K.M.S AMINATH SHARIEFA & OTHERS AT 29, PRAKASAM ROAD, T.S. NO. 8470 & 1, VIDYADAYA 1ST MAIN ROAD, T.S. NO. 8471P T. NAGAR MADRAS.

FLOOR PLANS SECTION	JOB NO	DRG NO
ELEVATION SITE PLAN		
KEY PLAN		
SCALE VARIED	DATE	DRAWN B Dhandapani

ARCHITECTS
SELVARAJAN & ASSOCIATES
NO 1 SARANGAPANI ST. T. NAGAR, MS 17.

1087 (114 - 108) x 15
1087 + 0.98
109
82'0"
116'
108'0"