
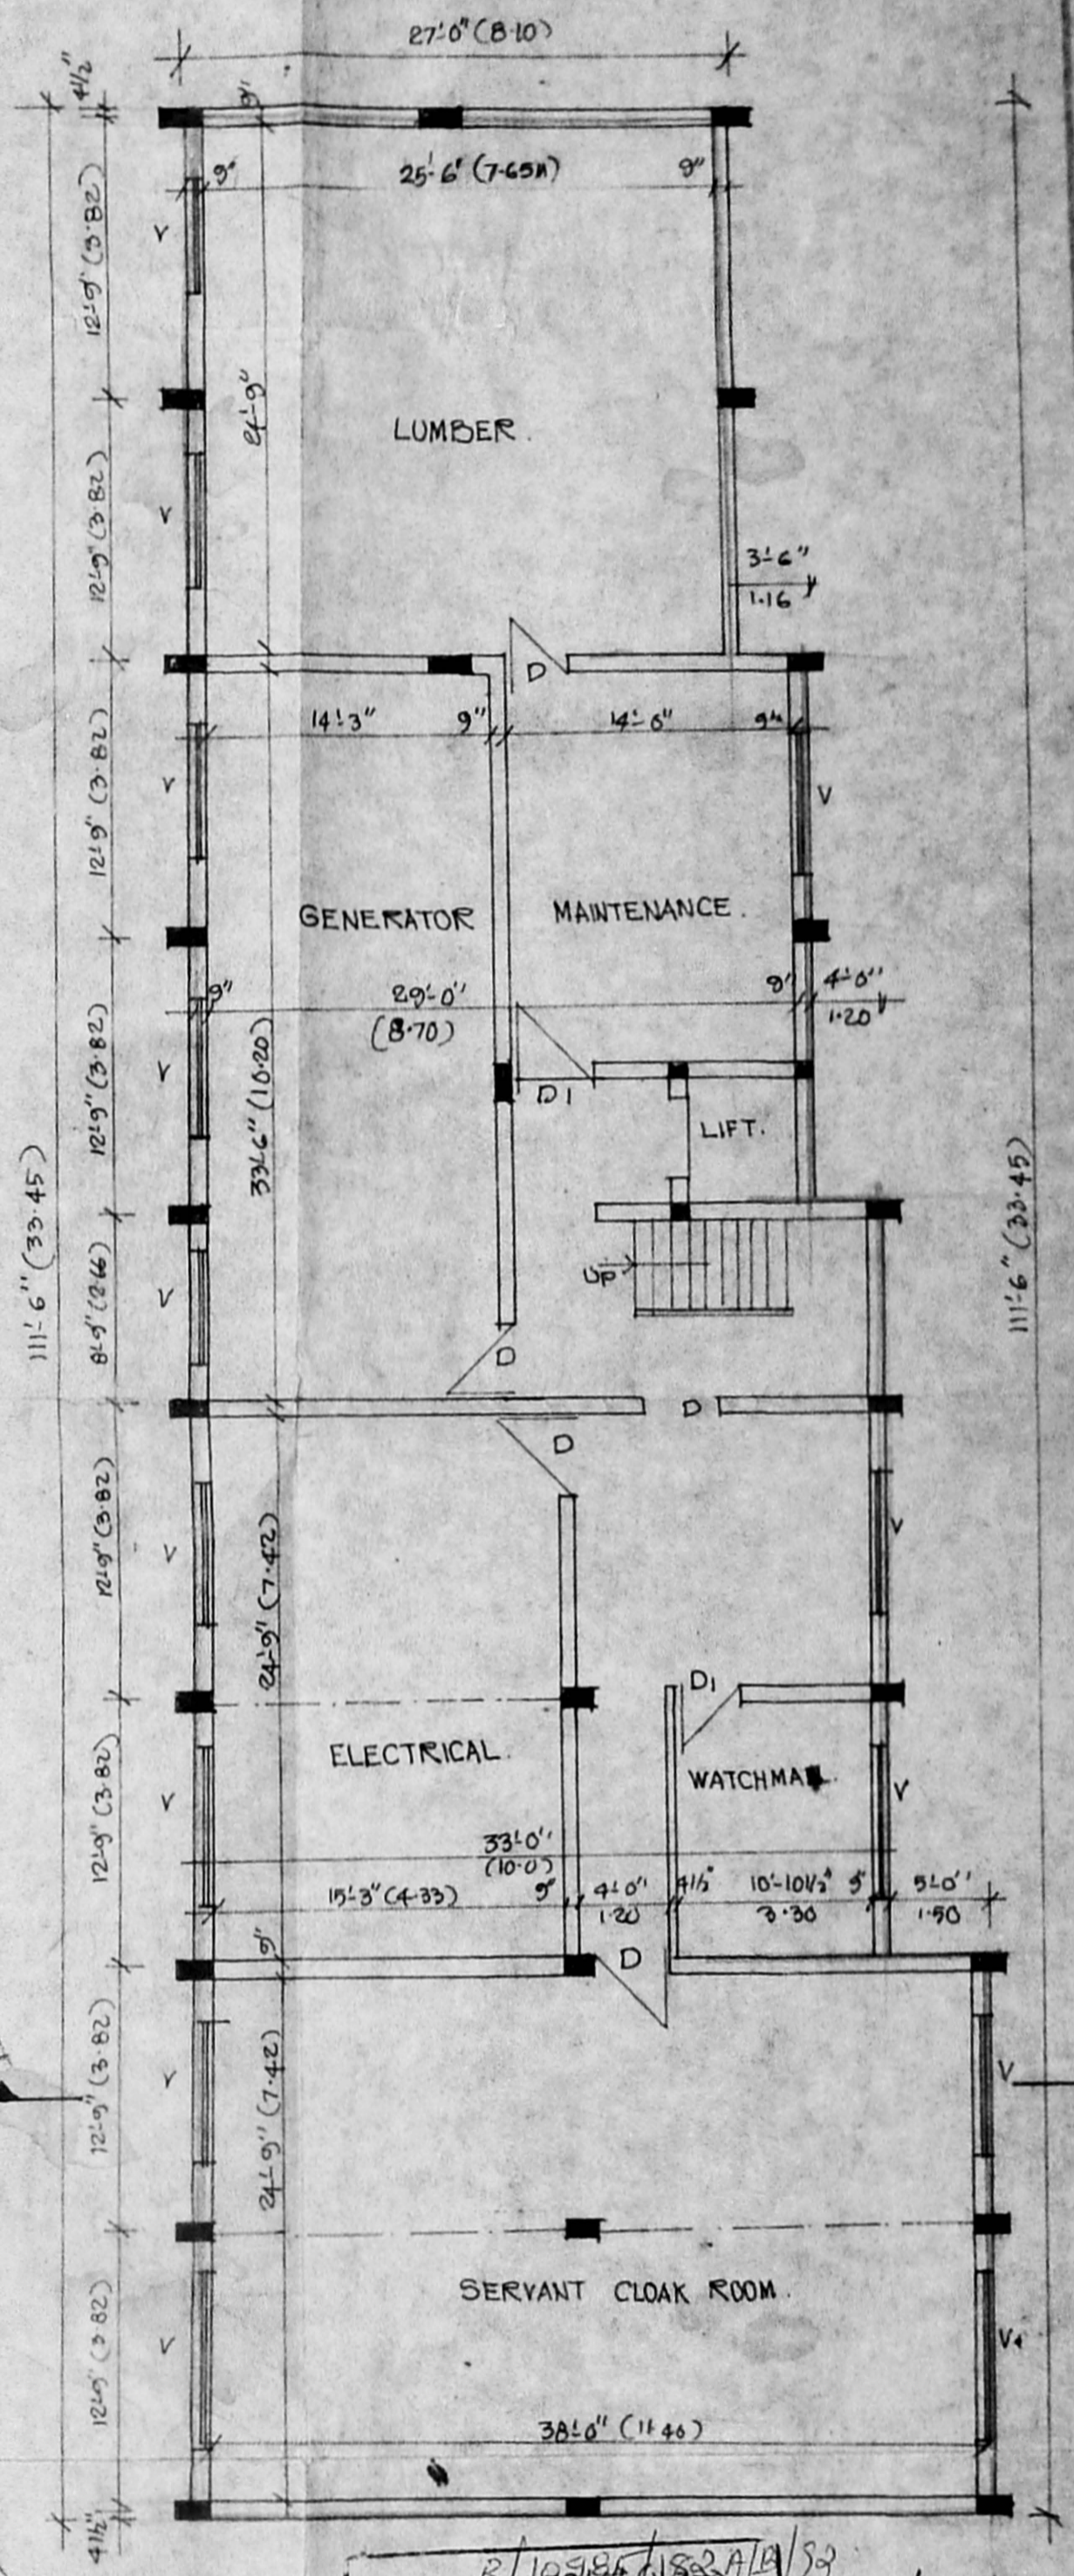


PROPOSED CONSTRUCTION OF
 OFFICE BLDG AT PLOT NO. 24 SARDAR PATEL
 ROAD T.S. No. 3 BLOCK NO. 39 ADYAR VILLAGE
 MADRAS. DN. No. FOR MRS PANKJAMMAL
 AND THIRU HAYAGRIVEN

REVISED PLAN TO SANCTIONED
 PLAN TPA No. P.A. No.


OWNERS POWER OF ATTORNEY

C. Venkatapaty
 C. VENKATAPATHY
 11 A GURUPRASAD
 LAKEVIEW ROAD
 BRINDAVAN NAGAR, DAMBALKAM
 MADRAS 600088
 LICENSED SURVEYOR, CLASS I NO 530

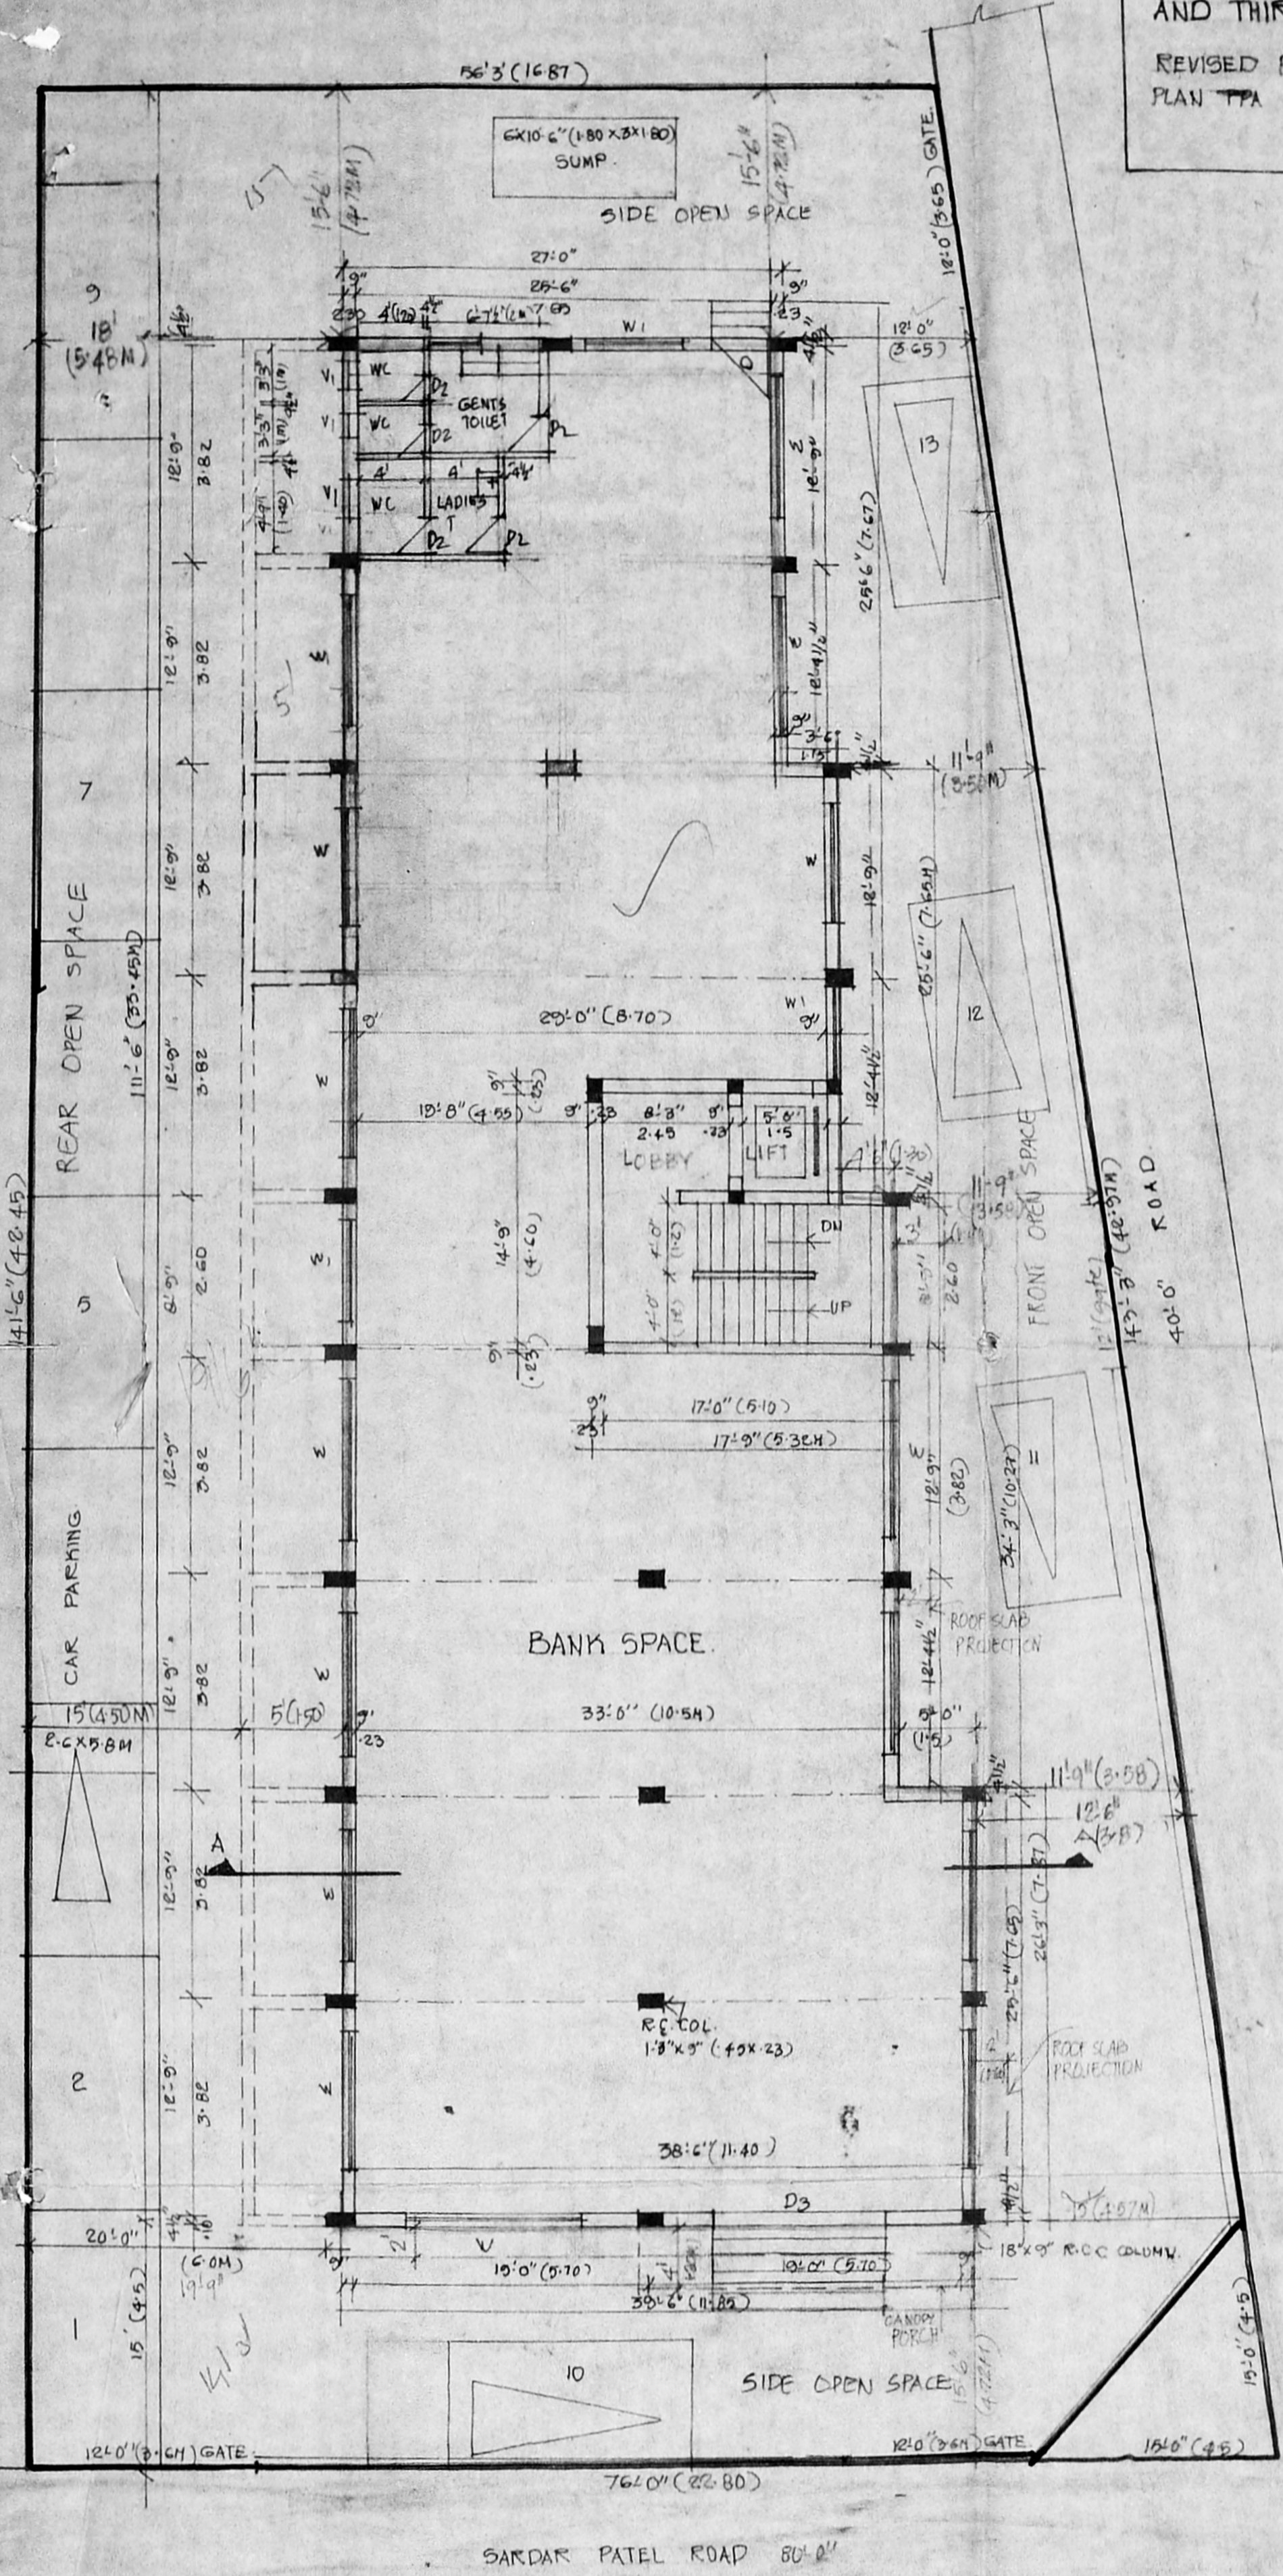


Planning Permit No. 33/10574/52
APPROVED
 SUBJECT TO THE CONDITIONS IN
 THIS OFFICE LETTER.
 No. 33/10574/52 Date 10/6/52
BASEMENT FLOOR PLAN.
 FOR MEMBER SECRETARY
 MADRAS METROPOLITAN
 DEVELOPMENT AUTHORITY
 MADRAS - 600 008.

SITE CUM GROUND FLOOR PLAN.

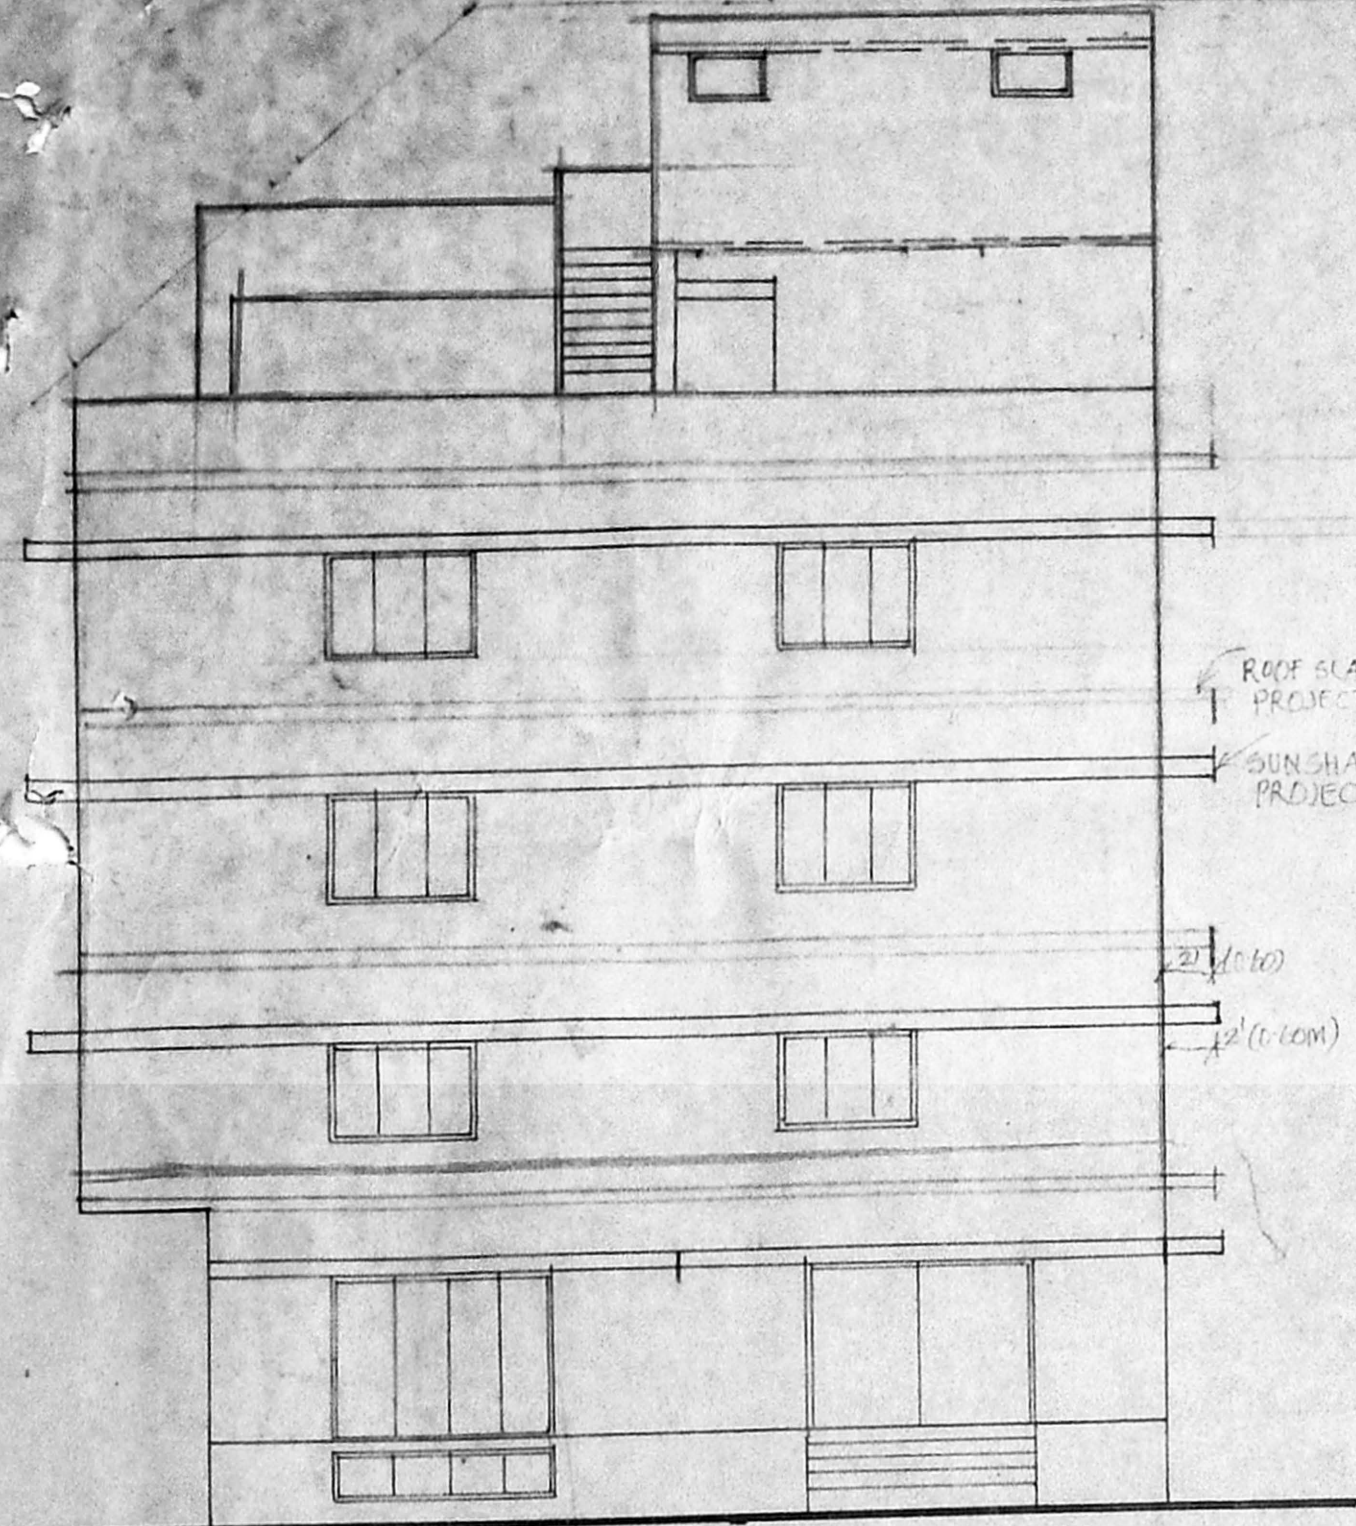

FRONT ELEVATION.

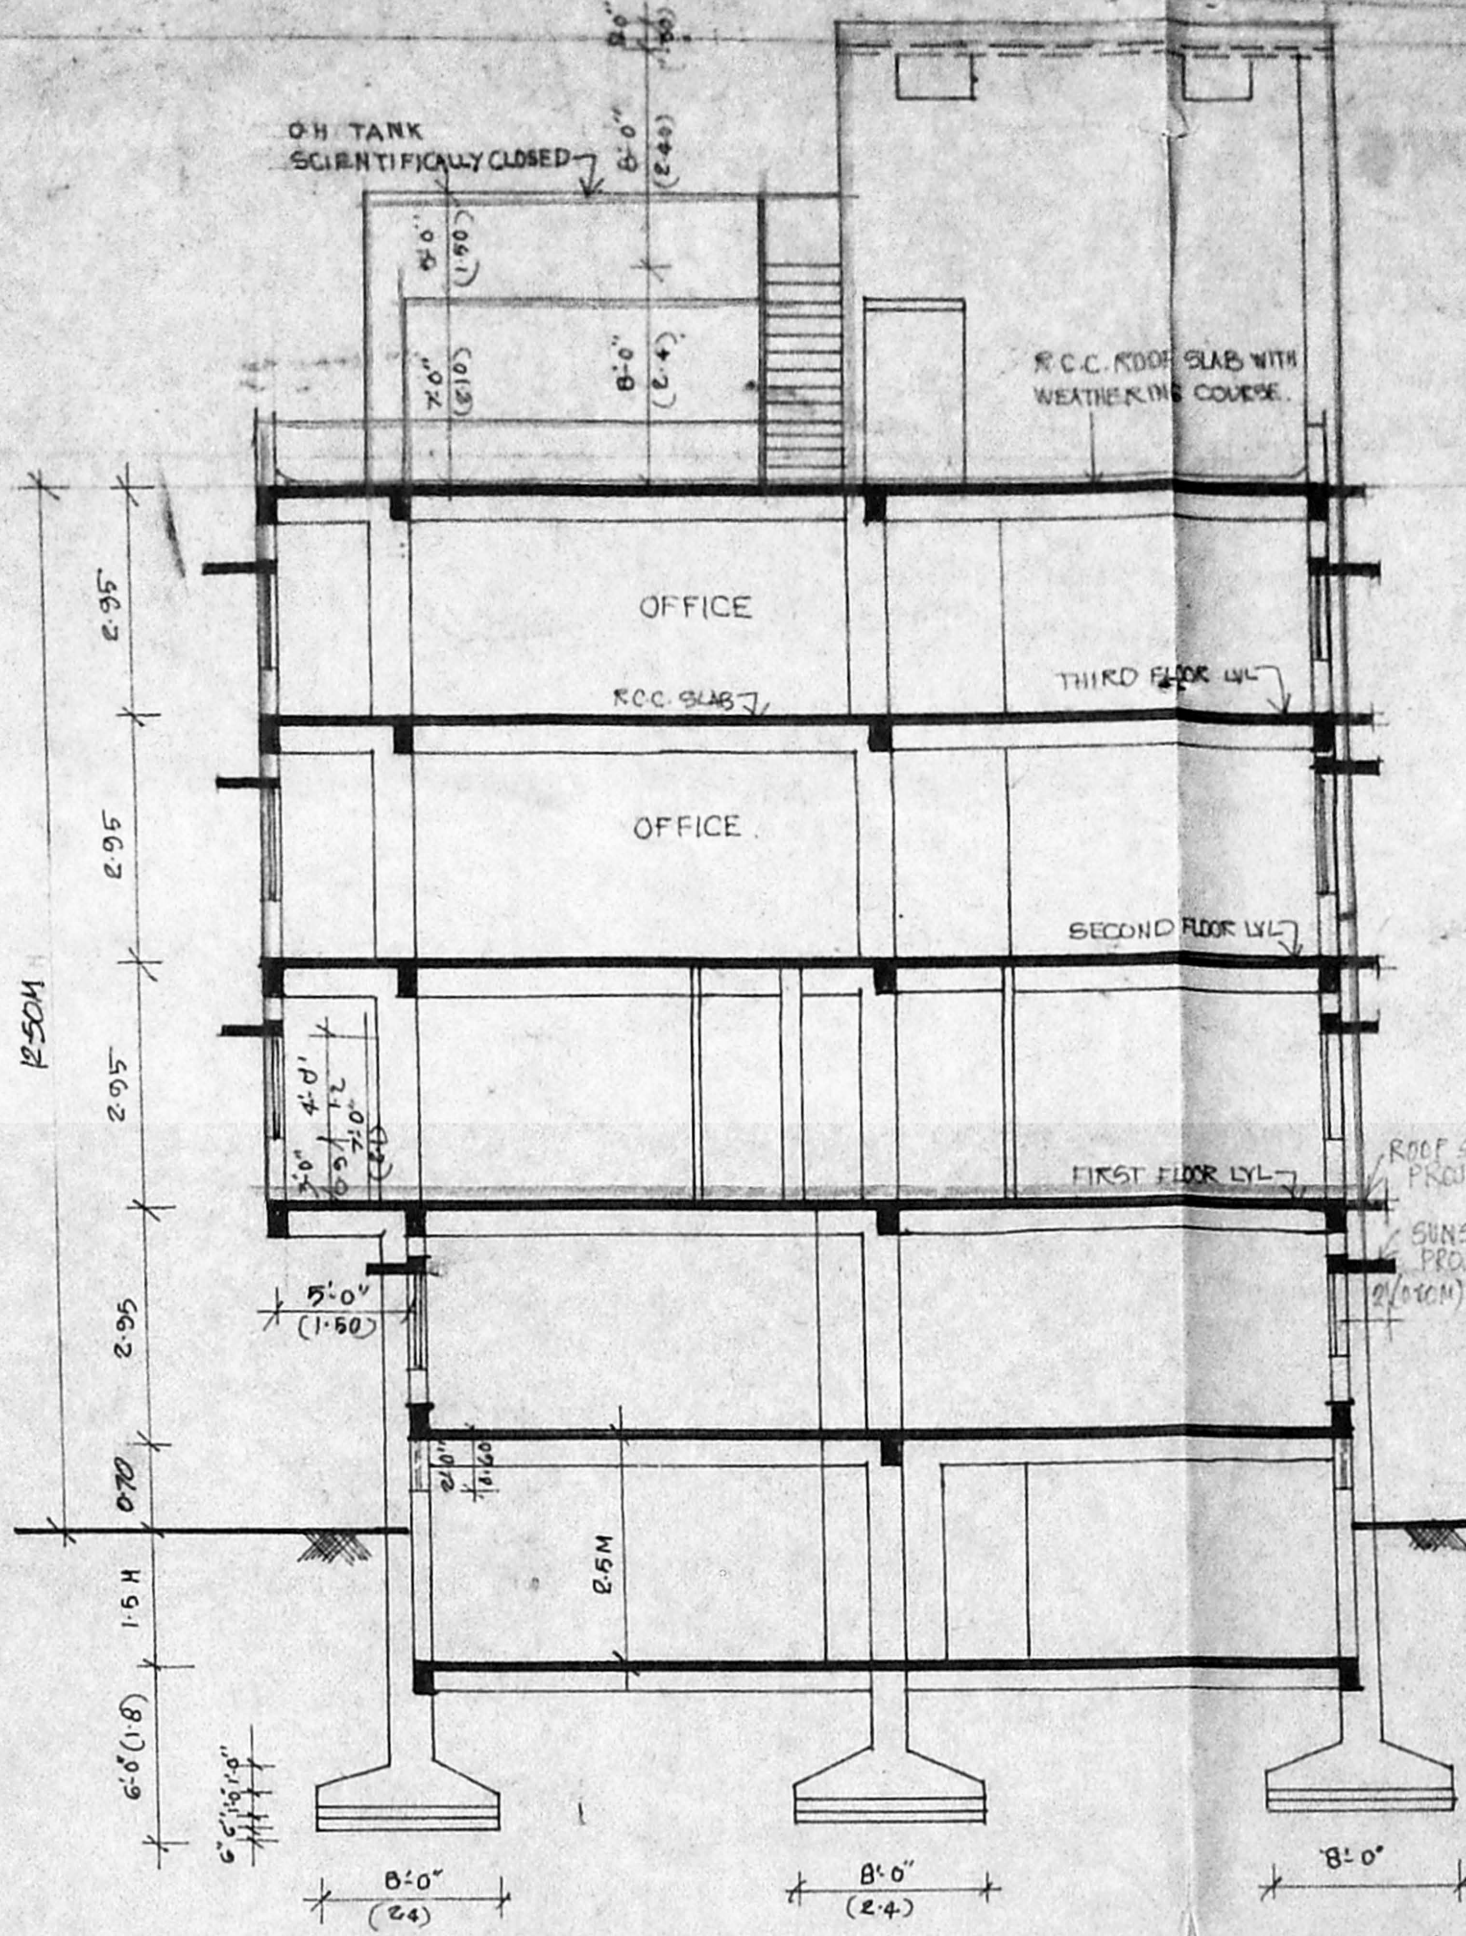

SECTION A-A

AREA STATEMENT.	SQ. FT.	SQ. M.
AREA OF PLOT	3445	314.65
AREA IN GROUND FLOOR	3678	341.65
FIRST FLOOR	4242	394.08
SECOND FLOOR	4242	394.08
THIRD FLOOR	4242	394.08
IN BASEMENT (TO BE INCLUDED)	2207	205.01
TOTAL AREA	18611	1728.96
PLOT COVERAGE	39.06%	
F.A.R.	1.97	
CAR PARKING	15 CARS	

PROPOSED CONSTRUCTION OF OFFICE BUILDING AT PLOT NO. 24 SARDAR PATEL ROAD T.S. NO. 3 BLOCK NO. 39 ADYAR VILLAGE MADRAS. DN. NO. FOR MRS. PANKAJAMMAL AND THIRU. HAYAGRIVEN.

SCHEDULE OF JOINERY.

D 3'9" x 7'8" (1.0 x 2.10)	T.W. DOOR.
D1 3'0" x 7'0" (0.90 x 2.10)	DO.
D2 2'6" x 7'0" (0.60 x 2.10)	DO.
D3 8'0" x 7'0" (2.4 x 2.10)	ALL. DOOR.
W. 8'0" x 4'0" (2.4 x 1.20)	ALL. WINDOW WITH GRILLE.
W1. 6'0" x 4'0" (1.8 x 1.20)	DO.
V1. 3'0" x 2'0" (0.90 x 0.6)	ALL. VENTILATOR.
V2. 4'0" x 4'0" (1.2 x 1.2)	ALL. WINDOW.
V3. 2'0" x 2'0" (0.6 x 0.6)	ALL. VENTILATOR.
D4 5'0" x 7'0" (1.50 x 2.10)	ALL. DOOR.


SPECIFICATIONS:

1. SAND FILLING IN FOUNDATION & BASEMENT.
2. P.C.C. 1:5:10 IN FOUNDATION.
3. R.C.C. 1:2:4 IN FOOTINGS, COLUMNS, BEAMS, SLABS ETC.
4. BRICK WORK IN CM 1:5.
5. MOHAIK FLOORING.
6. WEATHERING COURSE LAID TO SLOPE.
7. PLASTERING IN CM 1:4.


NOTES:

- PROPOSED: [Symbol]
- BOUNDARY: [Symbol]
- ROADS: [Symbol]


SCALE 1" = 8'0" (1:100)

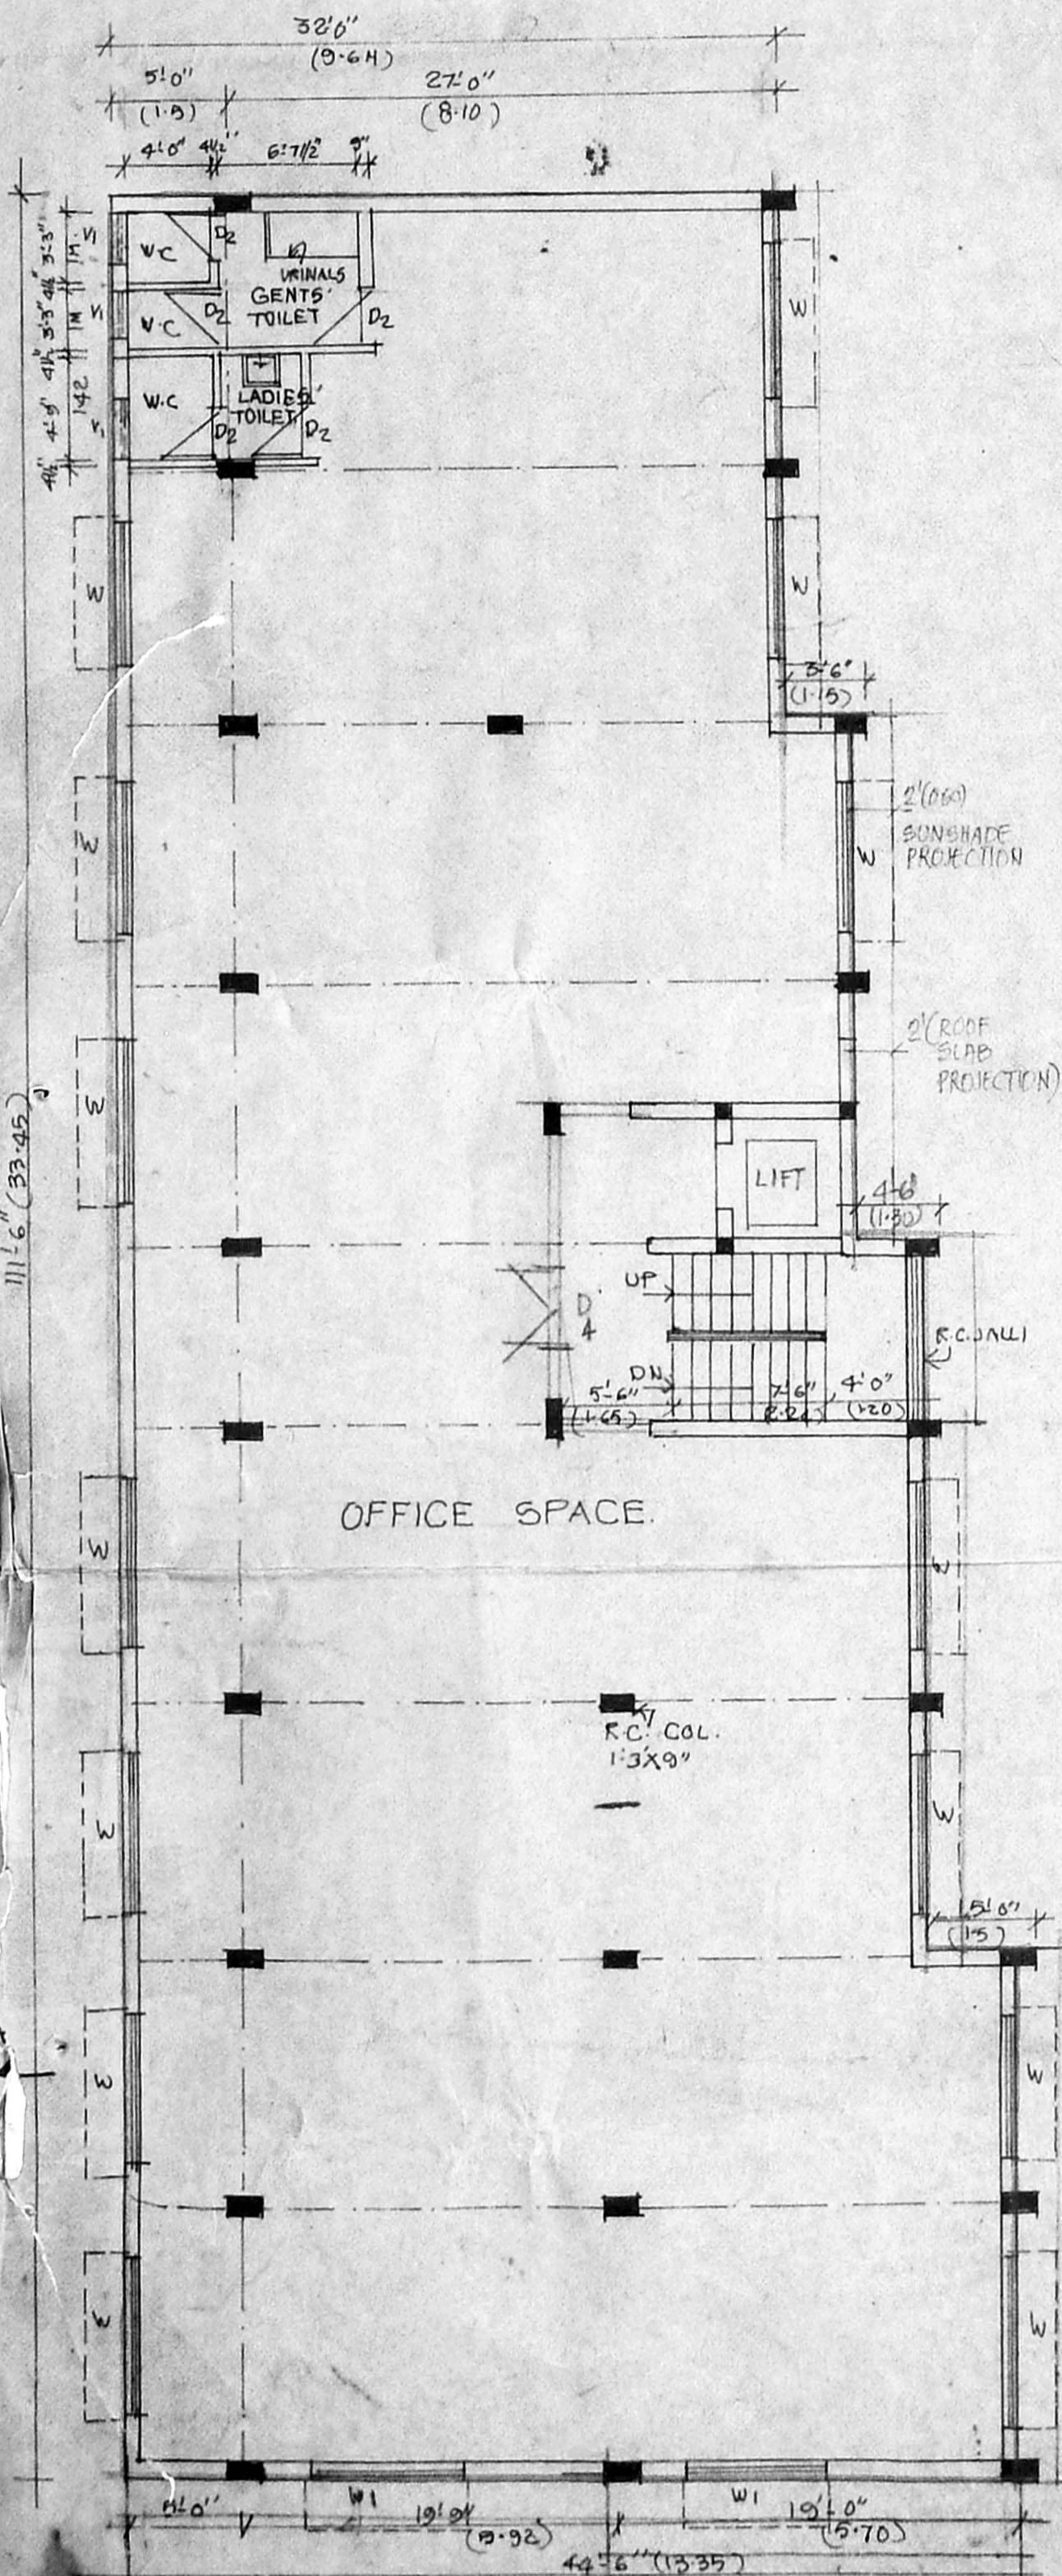

TYPICAL FLOOR PLAN (FIRST, SECOND & THIRD)

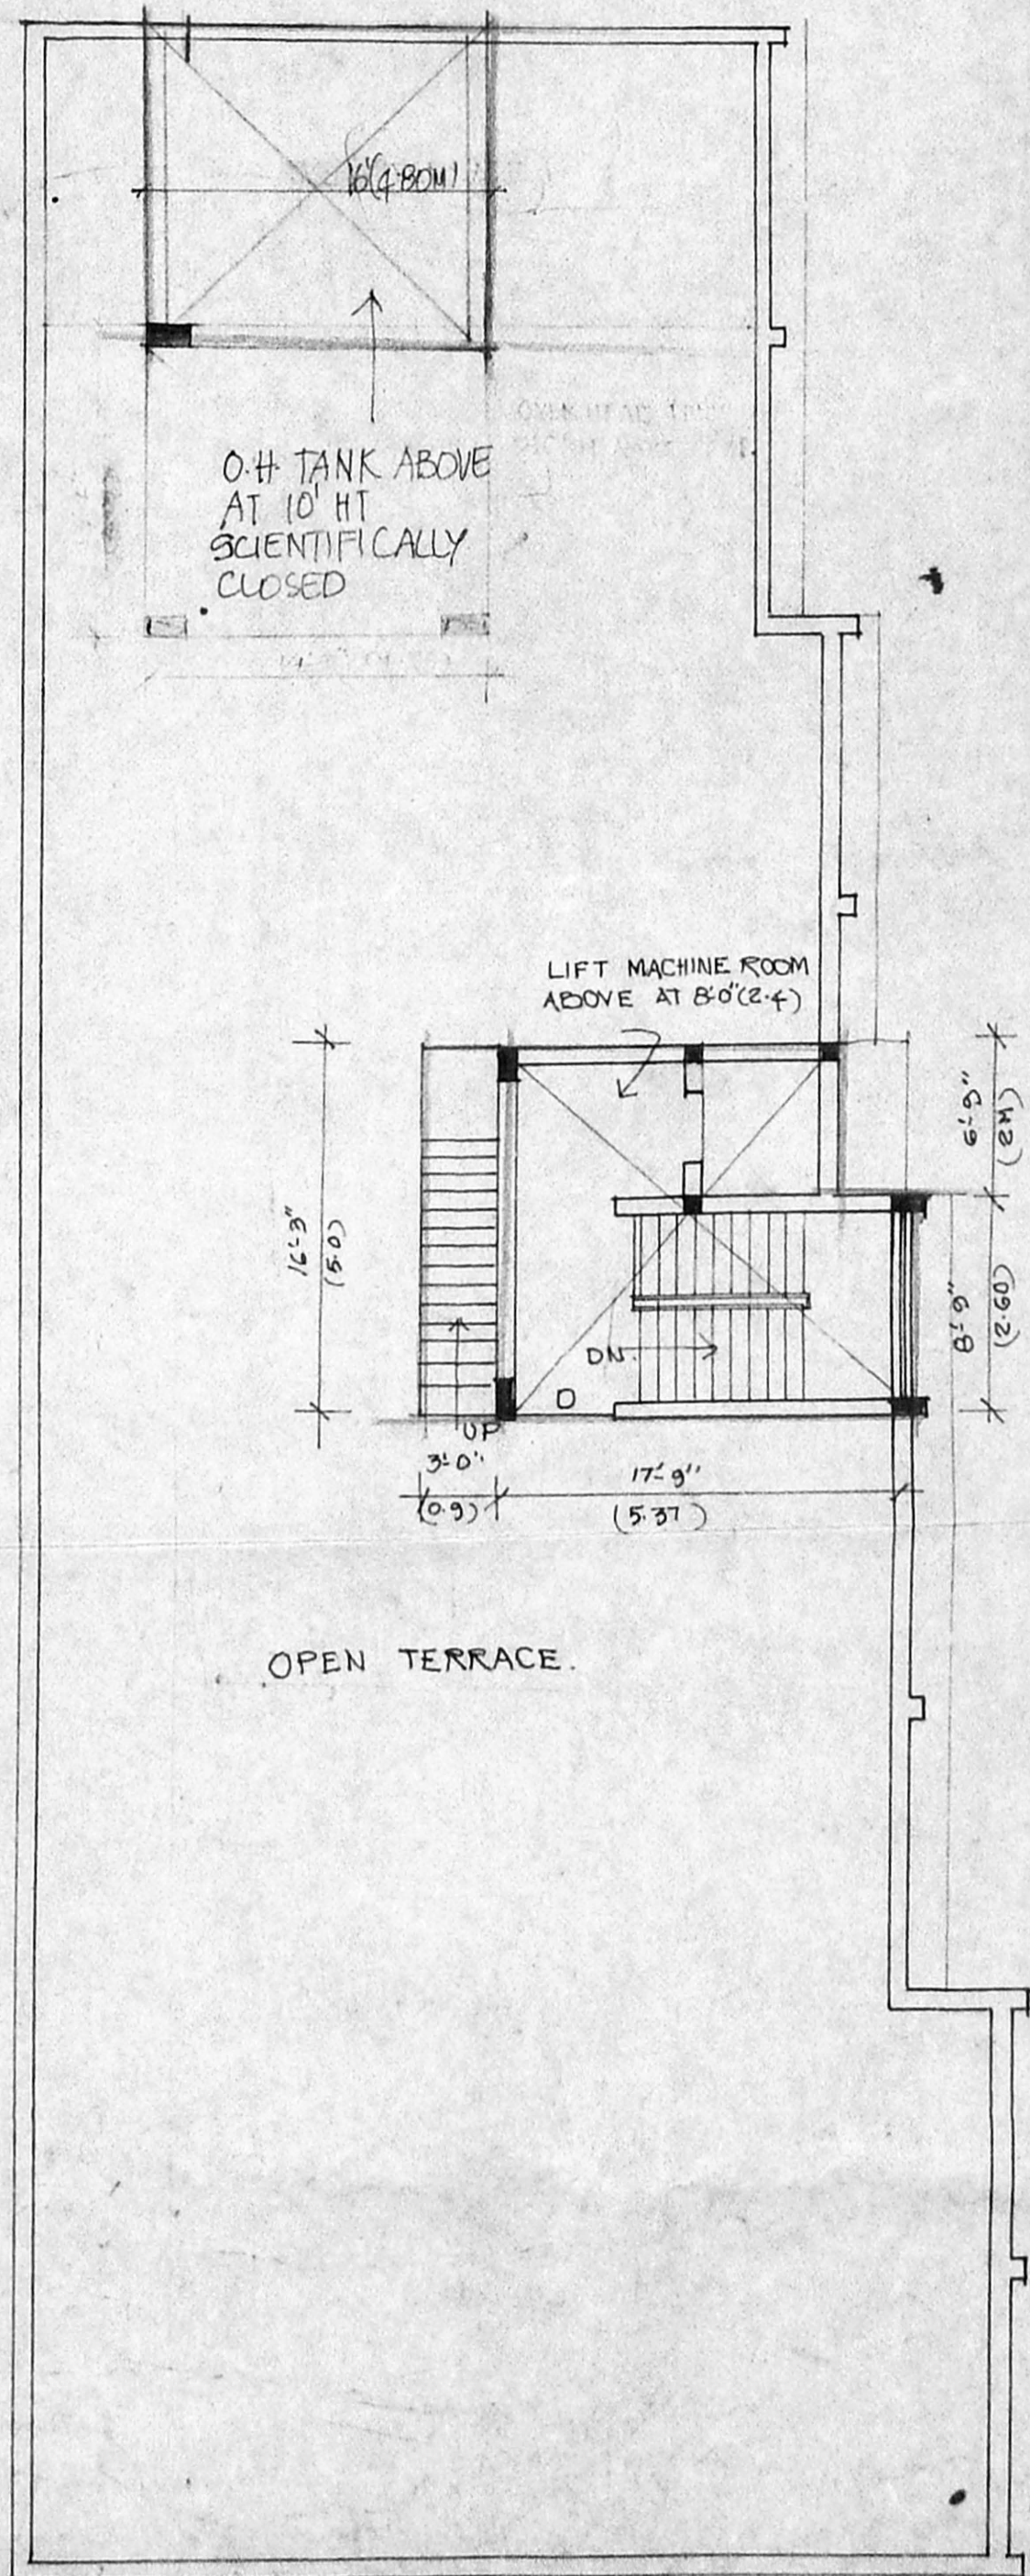

ROOF PLAN.

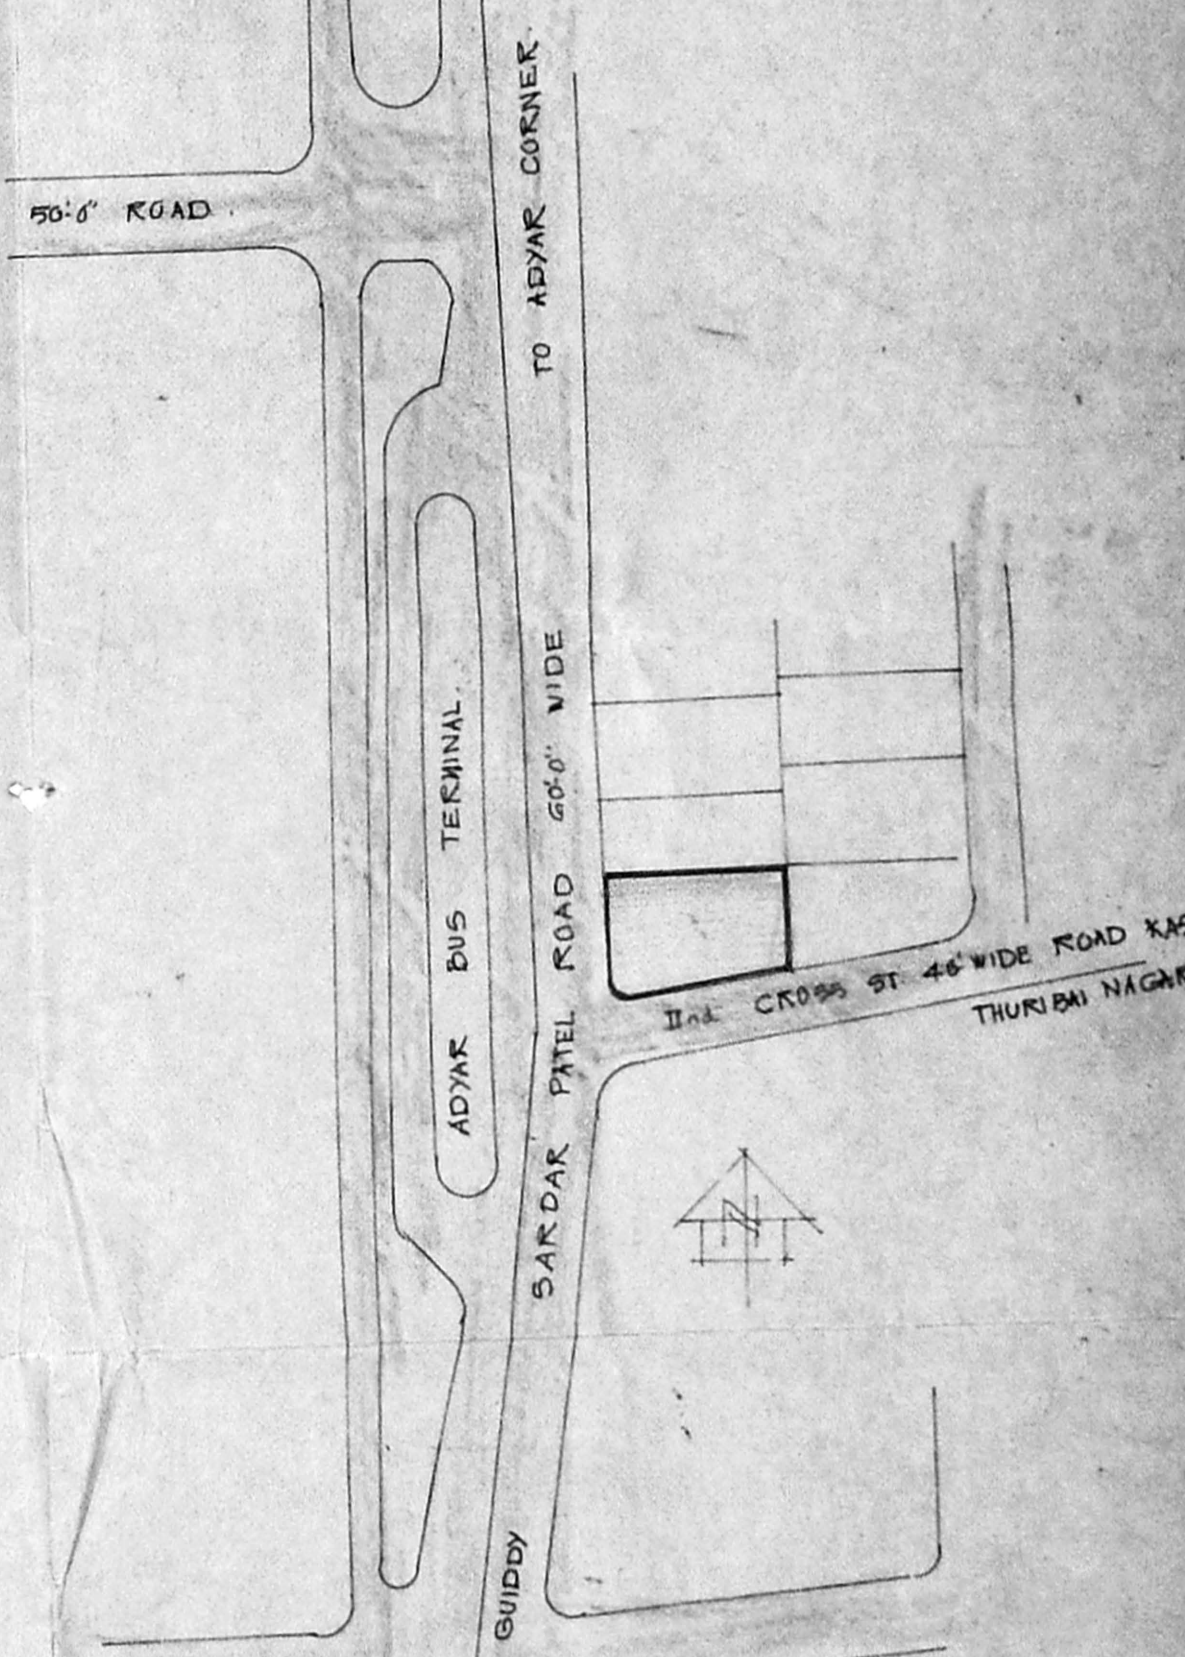

Planning Permit No. B/10988/1825/82

APPROVED
SUBJECT TO THE CONDITIONS IN THIS OFFICE LETTER.
No. B/10988/1825/82 Date: 1.6.182

KEY PLAN. NOT TO SCALE.

FOR MEMBER SECRETARY
MADRAS METROPOLITAN
DEVELOPMENT AUTHORITY
MADRAS - 600 008.

S. Venkatarathnam
G. VENKATAPATHY
11 A GURUPRASAD
LAKE VIEW ROAD
BRINDAVAN NAGAR
ADAMBAKKAM
MADRAS 600008.

GENERAL POWER OF ATTORNEY. LICENSED SURVEYOR. NO 530

CLASS I