



ELEVATION

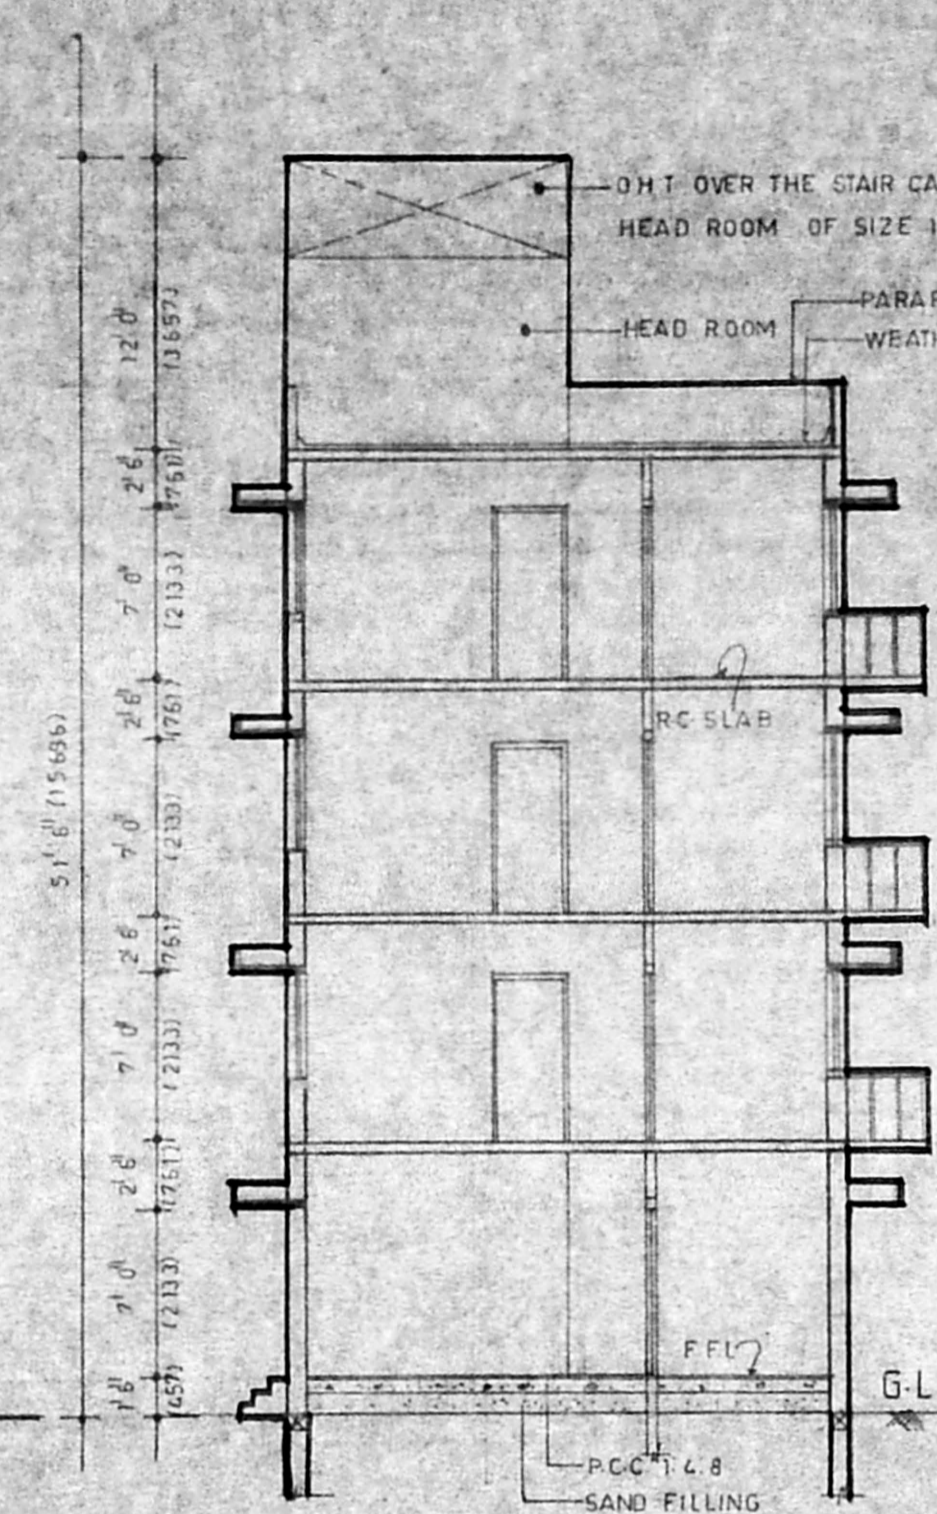


SECTION B B

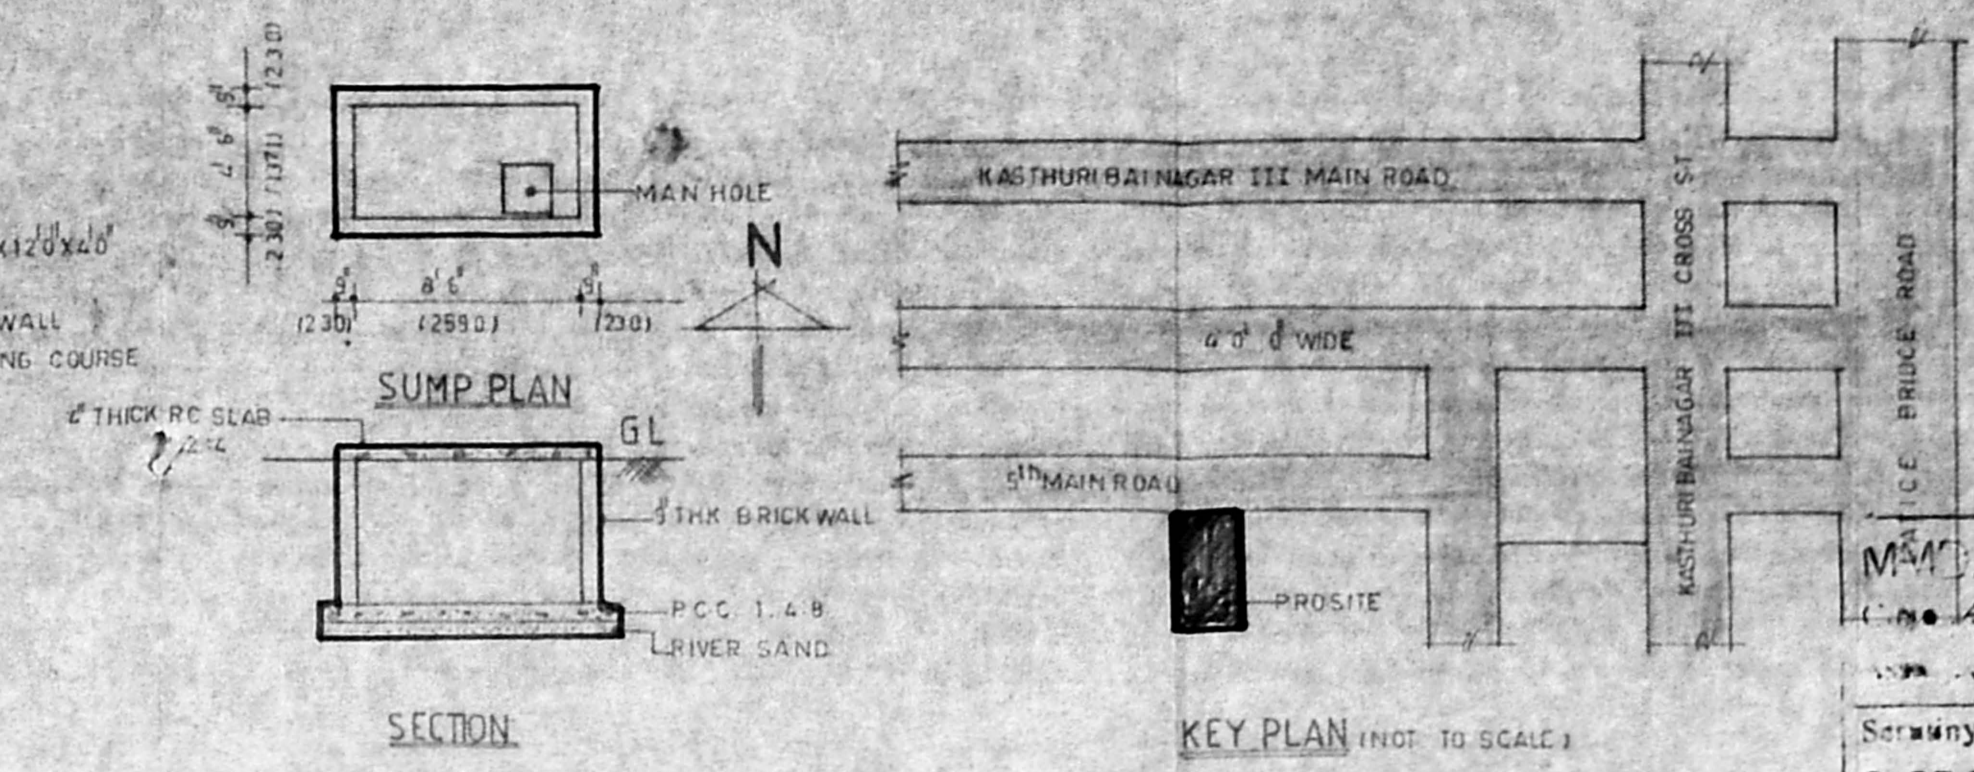


SUMP PLAN


KEY PLAN (NOT TO SCALE)

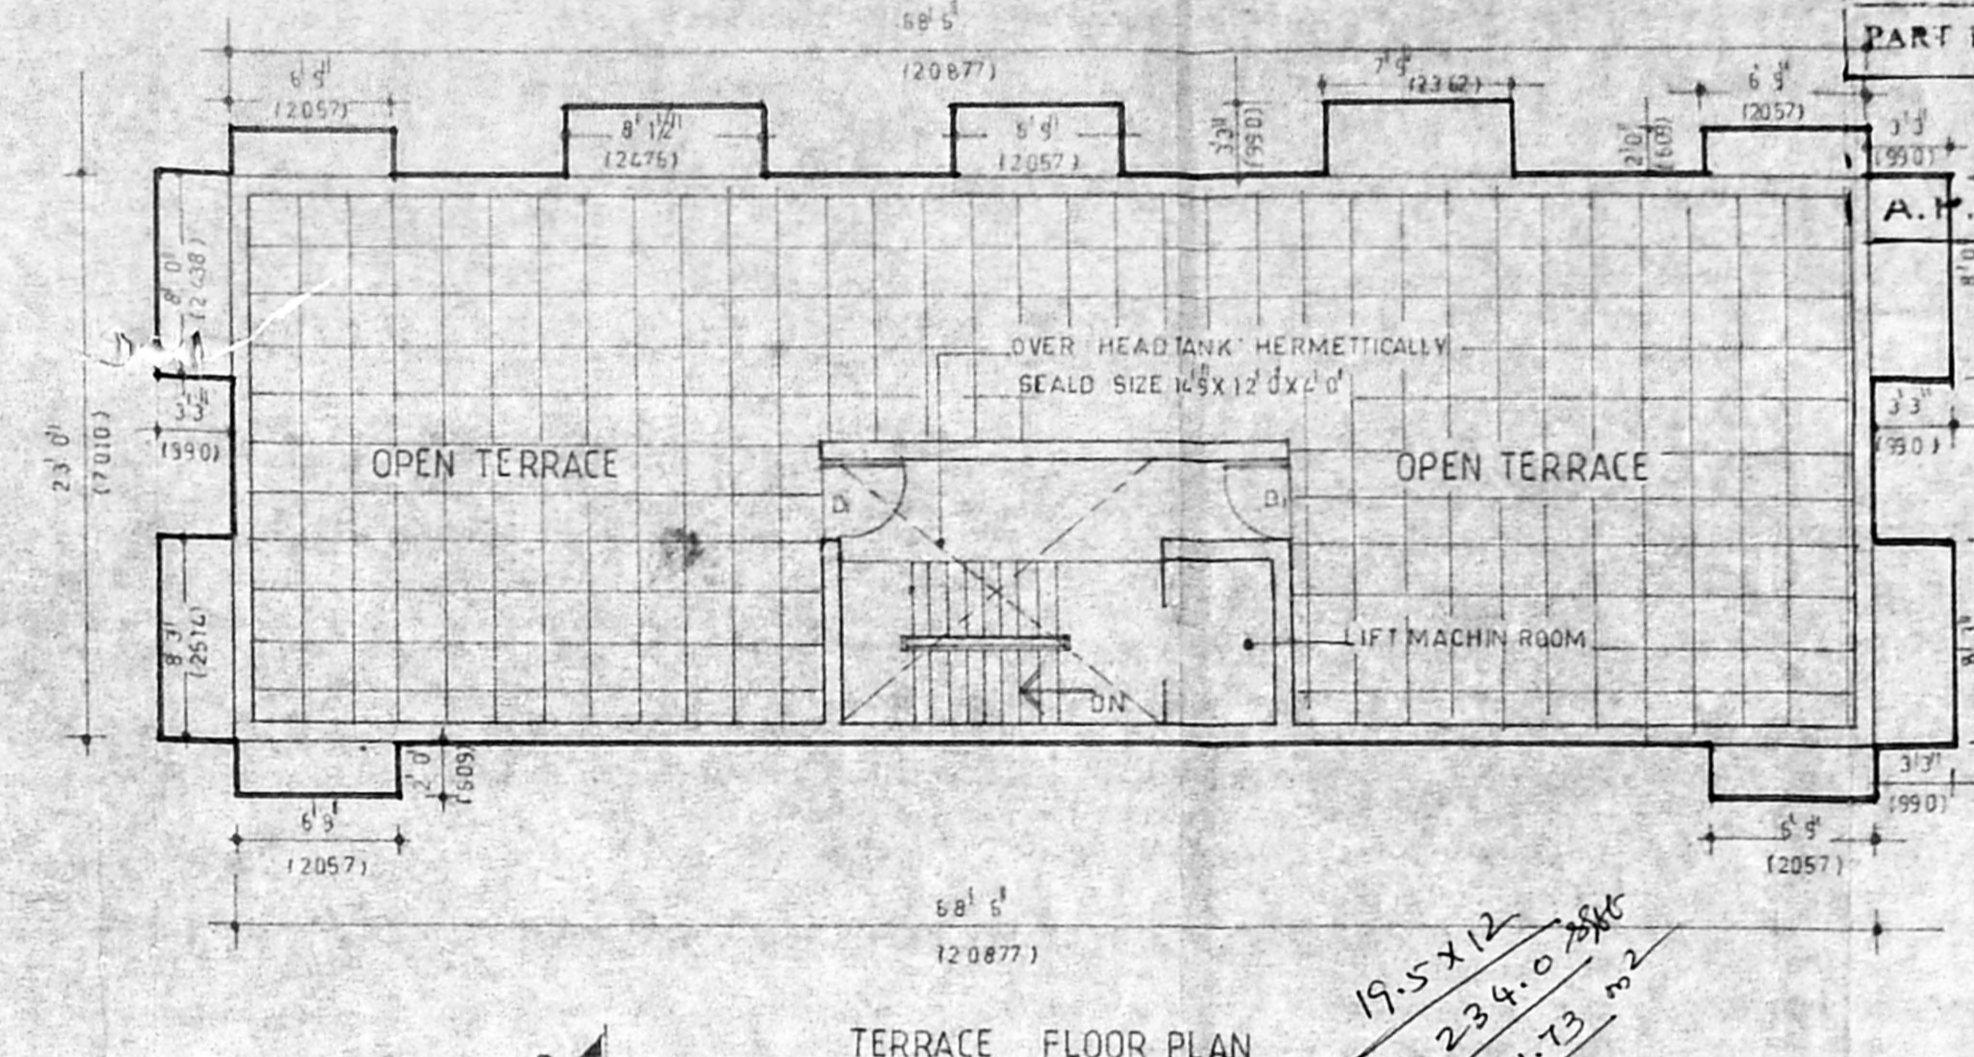


TERRACE FLOOR PLAN

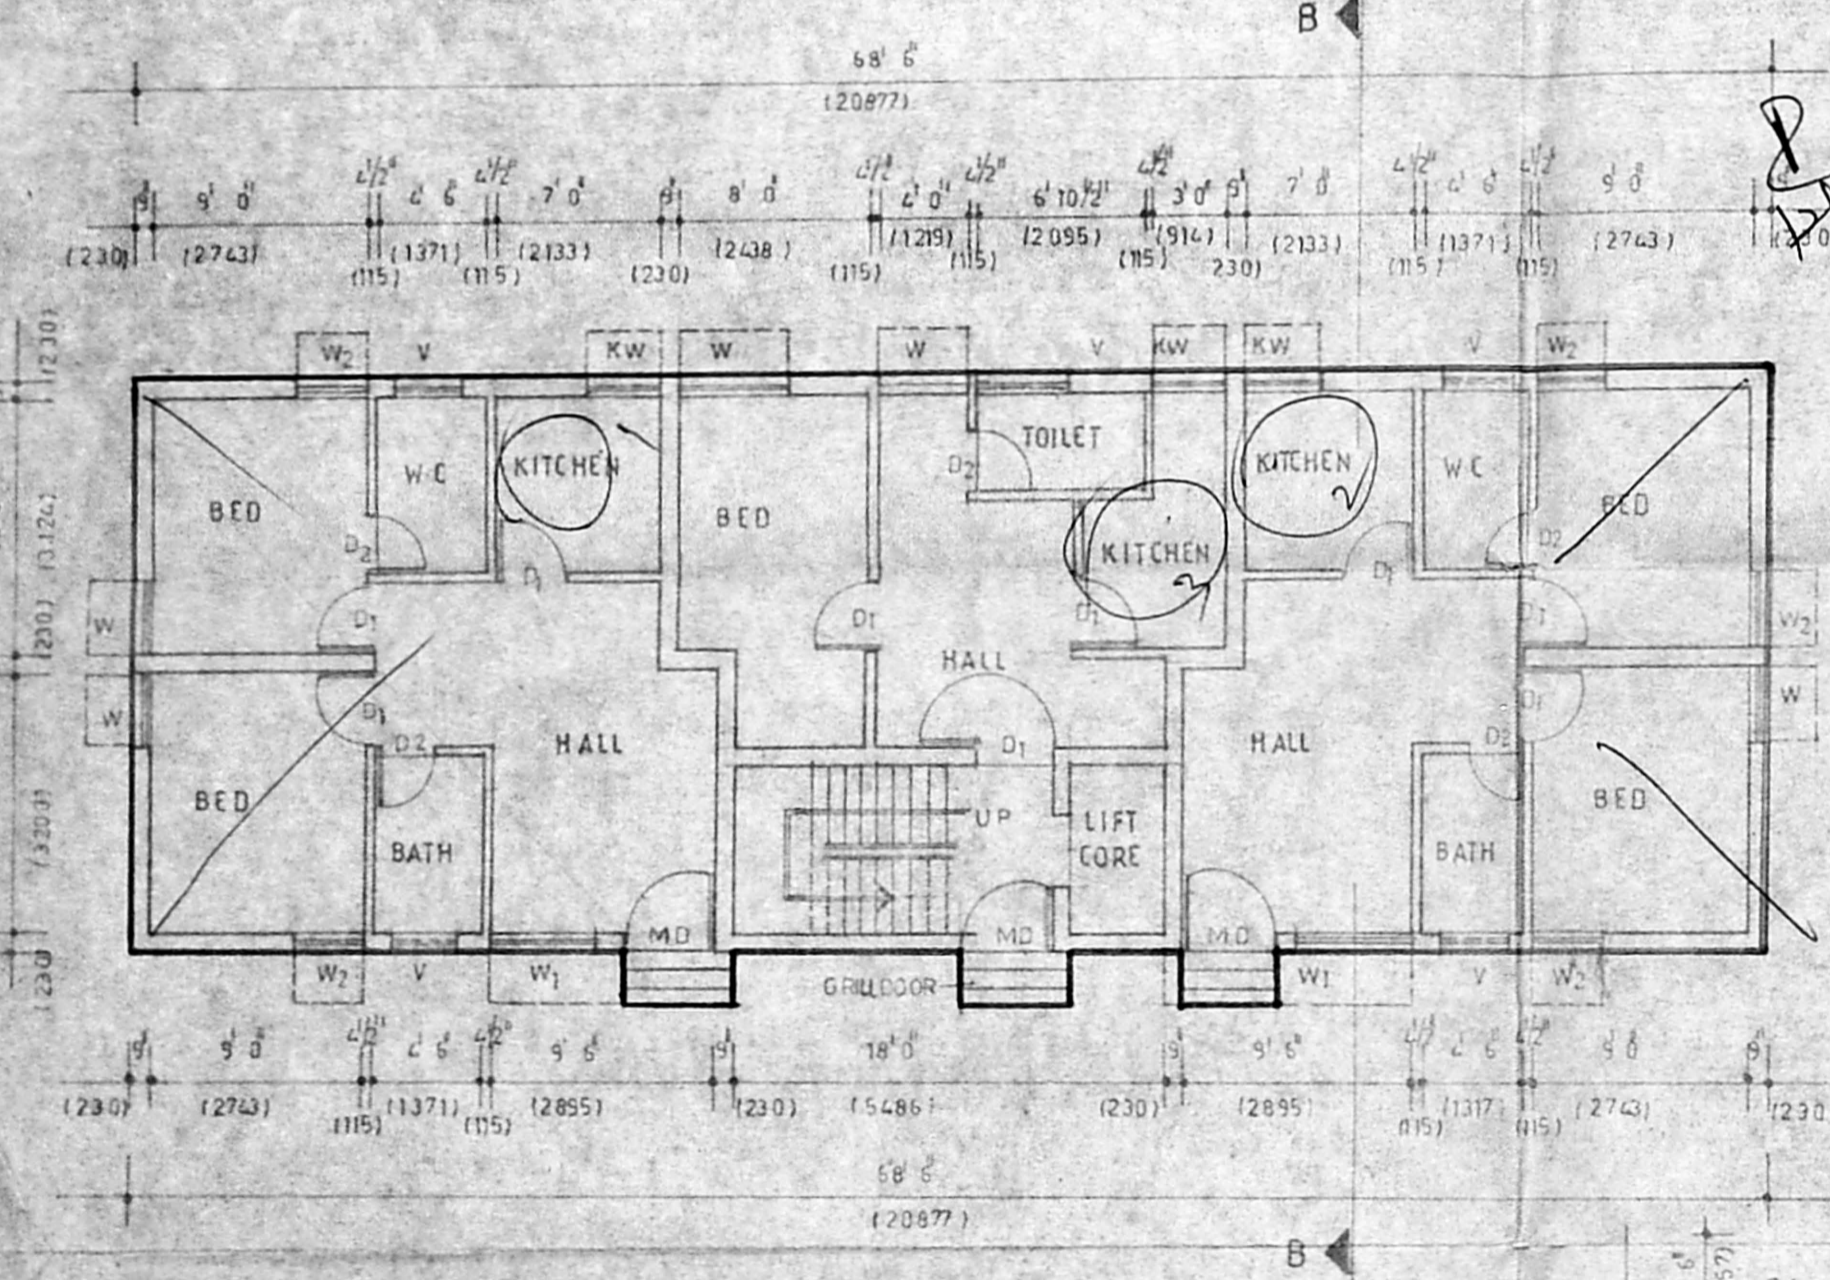


GROUND FLOOR PLAN

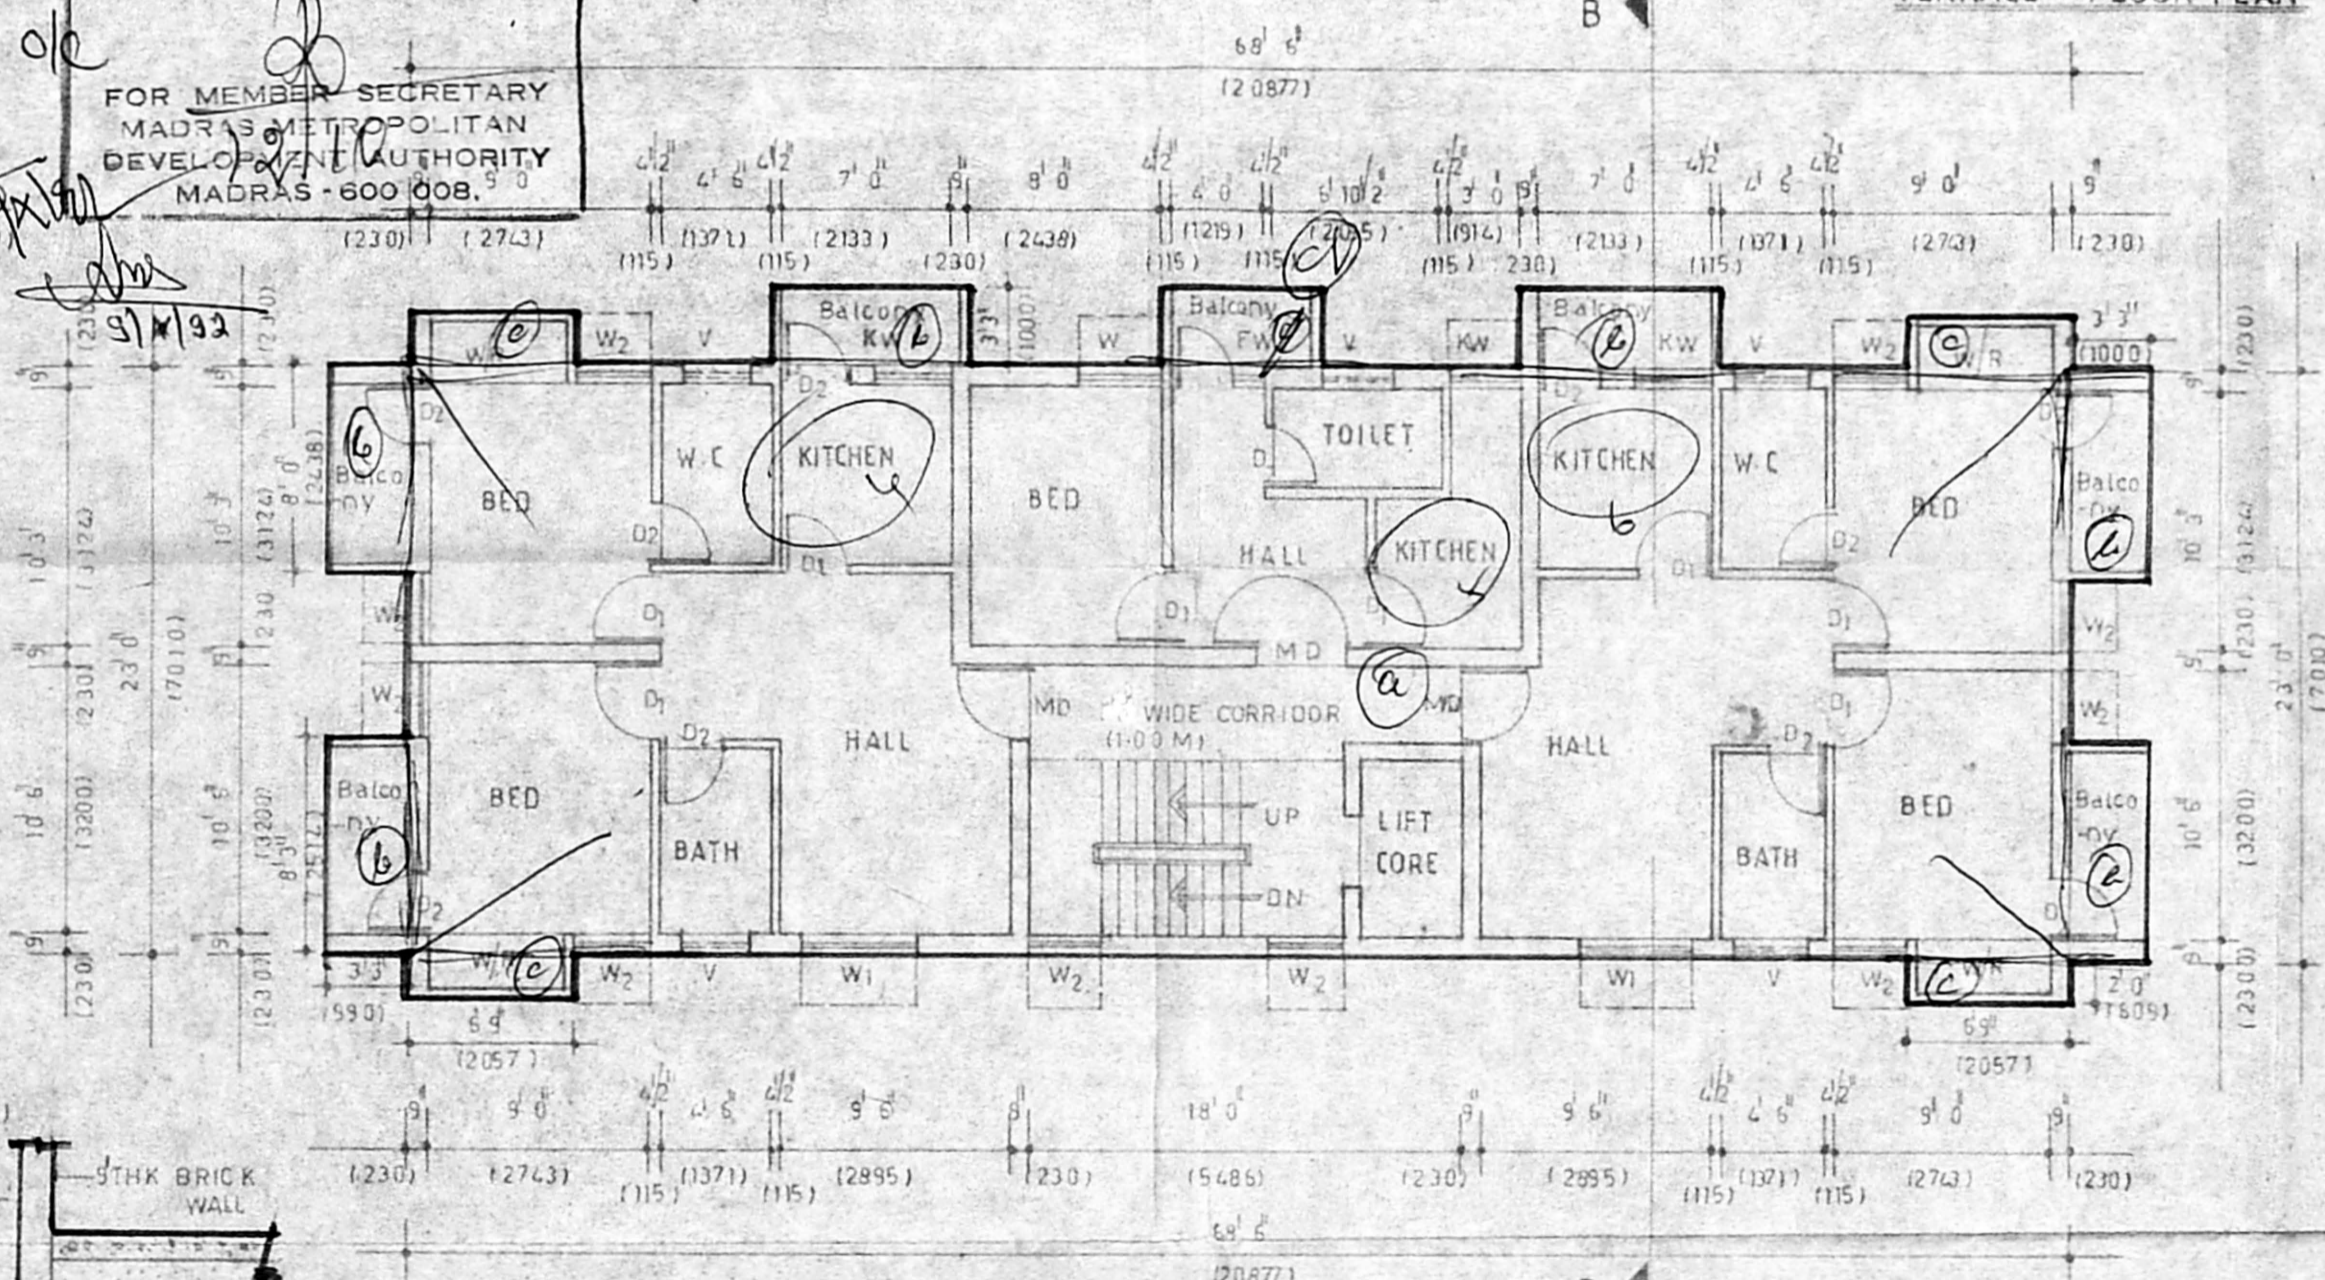


TYPICAL FLOOR PLAN (FIRST SECOND & THIRD)

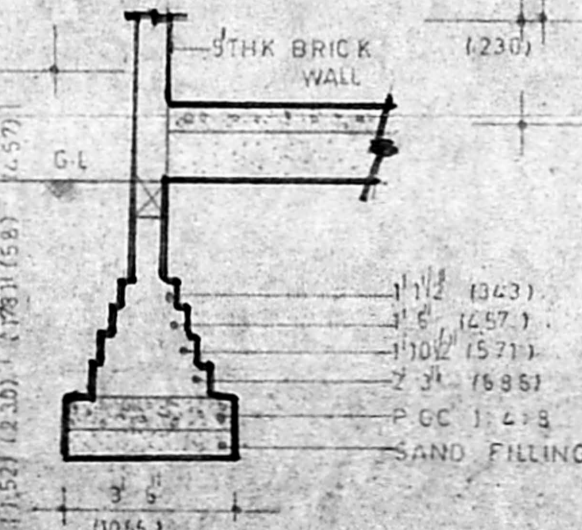

FOUNDATION DETAIL

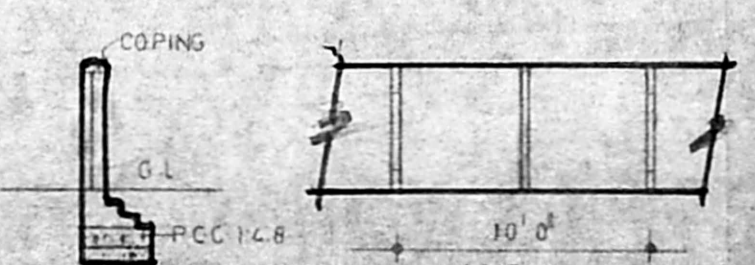

COMPOUND WALL DETAIL

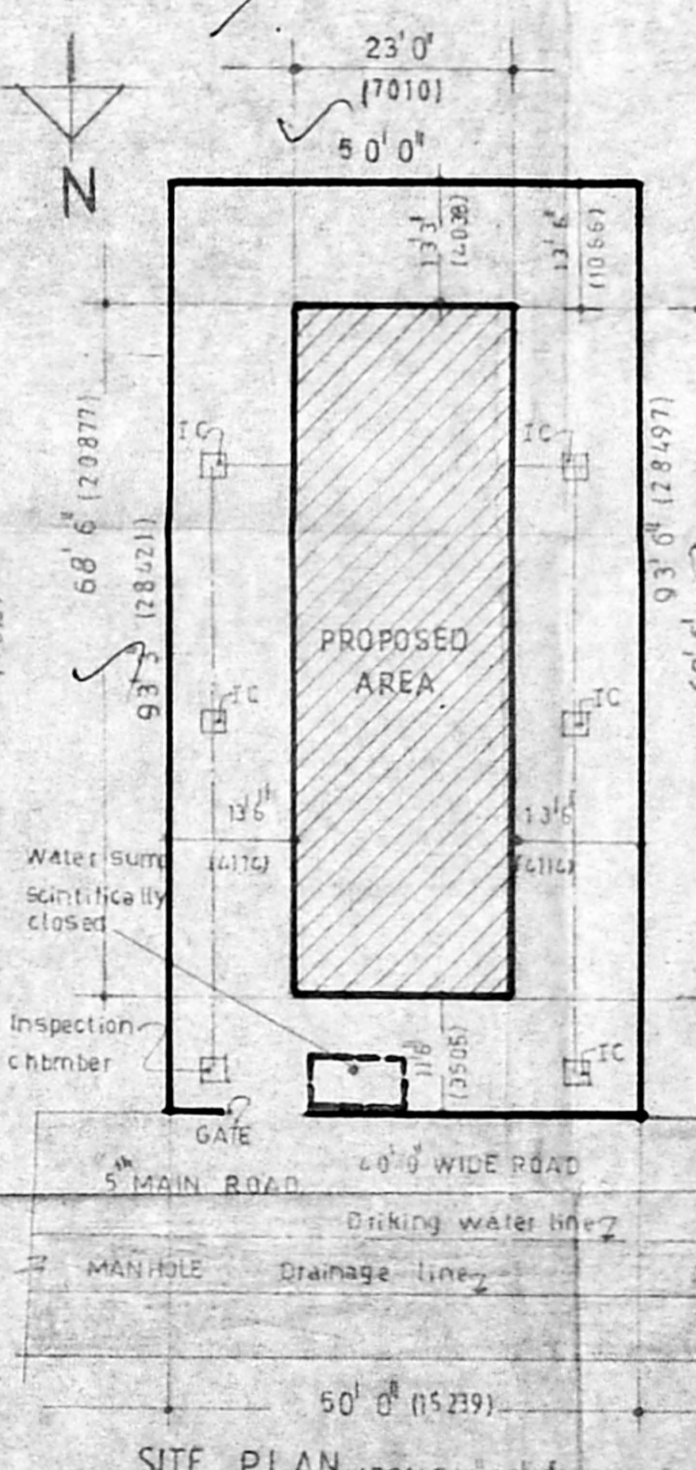

SITE PLAN (SCALE 1:20)

Planning Permit No. **122239/33392**
APPROVED
 SUBJECT TO THE CONDITIONS IN THIS OFFICE LETTER.
 No. **122/886/92** Date **11.11.92**
 FOR MEMBER SECRETARY
 MADRAS METROPOLITAN
 DEVELOPMENT AUTHORITY
 MADRAS - 600 008.

SPECIFICATIONS

FOUNDATION: BRICK WORK IN FOOTINGS
 OVER P.C.C. 1:4:8 AND SAND FILLING
 BRICKWORK: 1/2 CM. IN BASEMENT &
 1 1/2 CM. IN SUPERSTRUCTURE.
 ROOFING: RCC ROOF SLAB 12.4 MIX
 WITH 0.8% OF STEEL REINFORCEMENT
 WATER PROOFING: SLOP CONCRETE WITH
 BRICK JELLY IN LIME CONCRETE & ONE
 COURSE OF FLAT TILES SET IN 1:3
 PLASTERING: WALLS: CEMENT IN 1:3
 FINISHES: INTERIOR: PAINTED WITH
 DISTEMPER EXTERIOR: WITH DRY
 DISTEMPER
 WINDOW ARE
 PAINTED.

PART I PLAN SHOWING THE
PART II PROPOSED CONSTRUCTION OF
 FLATS AT PLOT NO. 22
 DOOR NO. 8 S NO 4 part 11 part OF
 PALLIPATTU H.F. PAGE
 KASTURIBAI NAGAR 5 MAIN ROAD
 ADYAR BLOCK NO. 10
 T.S. NO. 28 MADRAS

SCHEDULE OF JOINERY MM

MD	MAIN DOOR	4' 0" x 7' 0"	0.1219 x 2133
D1	DOOR	3' 0" x 7' 0" <td>0.914 x 2133</td>	0.914 x 2133
D2	DOOR	2' 0" x 7' 0" <td>0.761 x 2133</td>	0.761 x 2133
FW	FRENCHWIN	4' 0" x 7' 0" <td>0.1219 x 2133</td>	0.1219 x 2133
W1	WINDOW	4' 6" x 4' 6" <td>0.1371 x 1371</td>	0.1371 x 1371
W2	DOOR	3' 0" x 4' 6" <td>0.914 x 1371</td>	0.914 x 1371
KW	KIT WINDOW	3' 0" x 3' 0" <td>0.914 x 1066</td>	0.914 x 1066
V	VENTILATOR	3' 0" x 2' 0" <td>0.914 x 6.09</td>	0.914 x 6.09

AREA STATEMENT

PLOT EXTENT : 4668.75sqft 433.72sqm
 PLINTH AREA
 G. FLOOR : 1575.50sqft, 146.00sqm
 F. FLOOR : 1808.66sqft, 168.00sqm
 S. FLOOR : 1808.66sqft, 168.00sqm
 THIRD FLOOR : 1808.66sqft, 168.00sqm
 TOTAL AREA : 7001.48sqft, 650.59sqm
 PLOT COVERAGE : 39%, F.S.I. 1.49

COLOUR INDEX

PROPOSED BOUNDARY ROAD
 SCALE 1" = 8' 0" = 1:100
 DATE
 OWNER

LICENSED SURVEYOR

T. G. KRISHNAMURTHY RAO
 CIVIL ENGINEER
 CLASS I LICENSED SURVEYOR NO. 370
 CORPORATION OF M.L.R.A.S
 C-10, SANTHI AVENUE
 11/12, LAKE VIEW ROAD, MADRAS-600033