



PLAN SHOWING THE PROPOSED COTTAGE INDUSTRIES OF 15HP (MANGALAMBICA WOOD WORKS) AT SNO163 1/2 OF PORUR VILLAGE SAIDAPET TALUK, CHINGLEPUT MGR DISTRICT.

SCALE 1" = 8'0" (1:100)

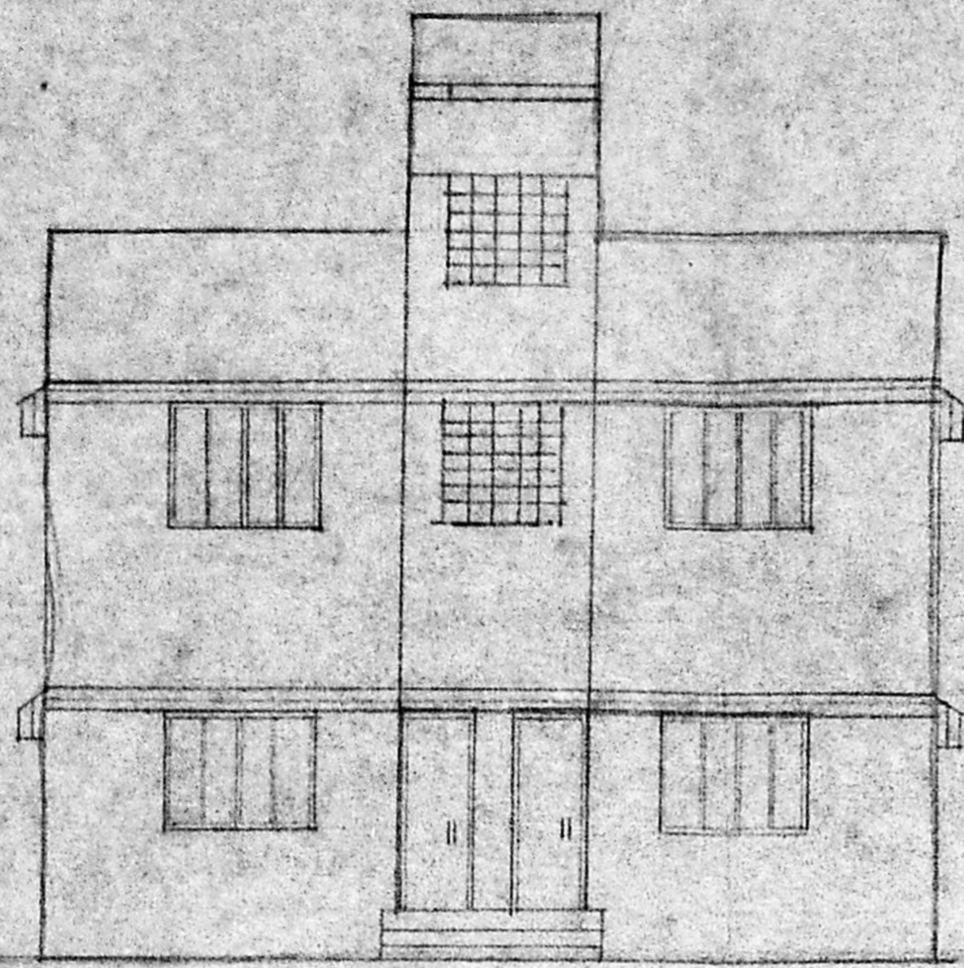

ELEVATION

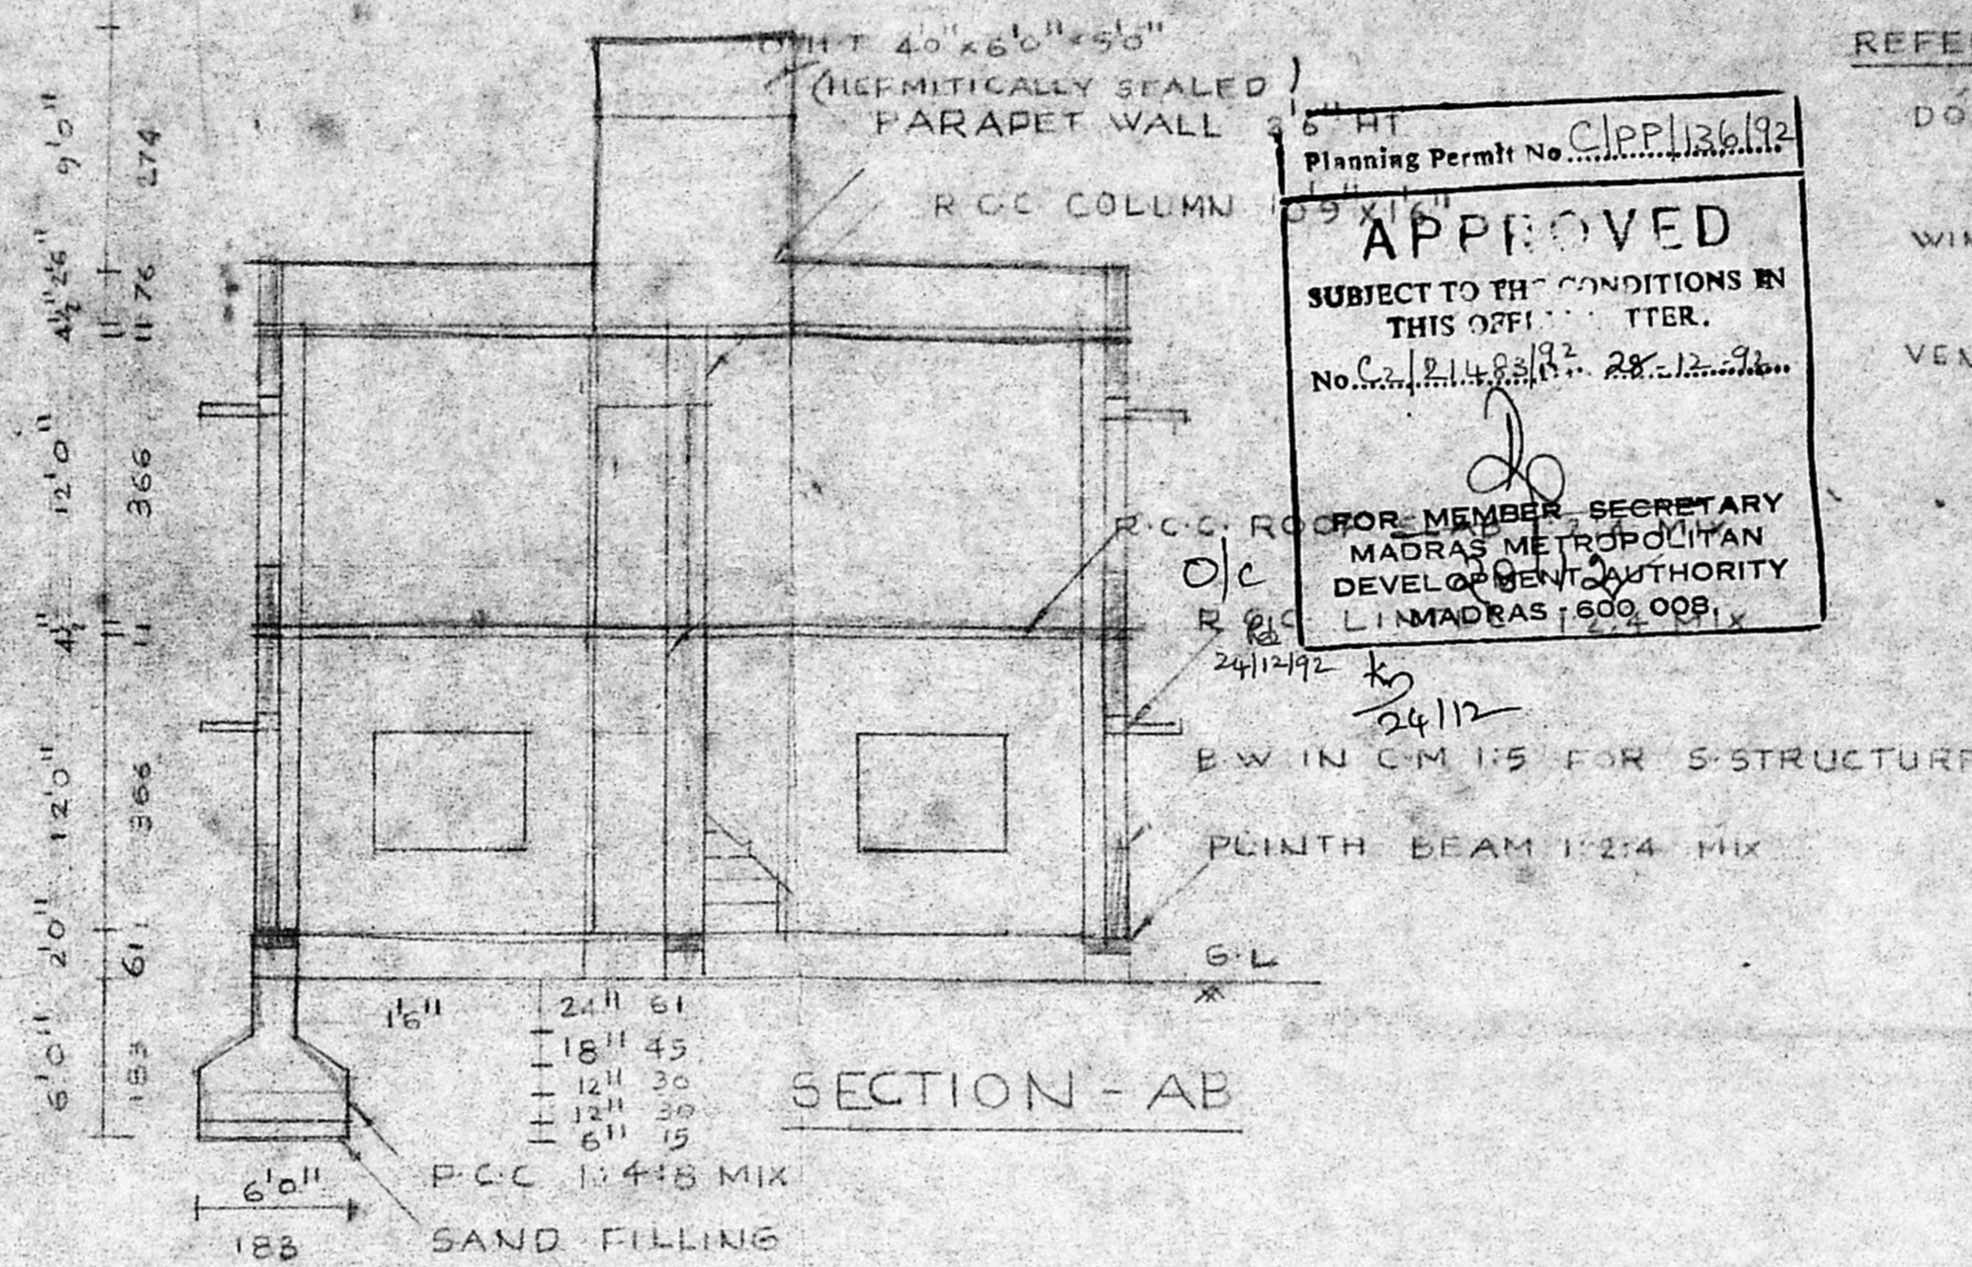


SECTION - AB

REFERENCE:-

- DOOR D 30" x 20" 91 x 244
- D1 26" x 26" 76 x 138
- WINDOW W 60" x 50" 183 x 152
- W1 40" x 40" 122 x 122
- VENTILATORY 20" x 16" 61 x 45

COLOUR INDEX

- PROPOSED
- ROAD
- BOUNDARY
- DEMOLITION

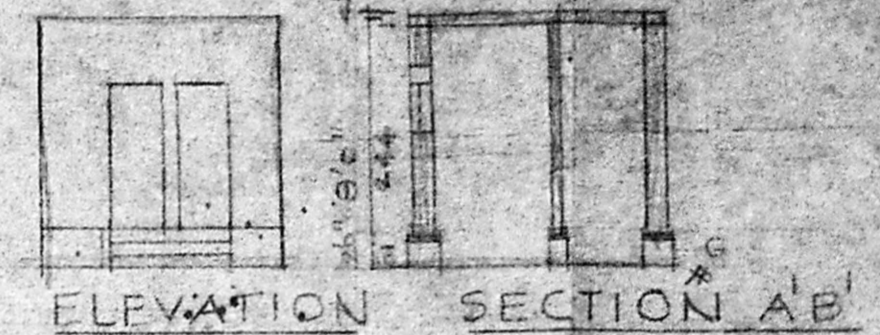


ELEVATION SECTION AB


AREA DETAILS

TOTAL EXTENT 5835 SFT  
 PLINTH AREA 2520 SFT  
 PLOT COVERAGE 49.04%  
 F.S.D. = 0.50

PLAN

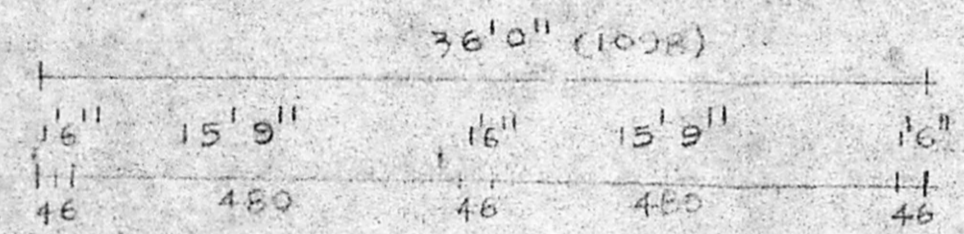


TYPICAL COL. FOUNDATIONS

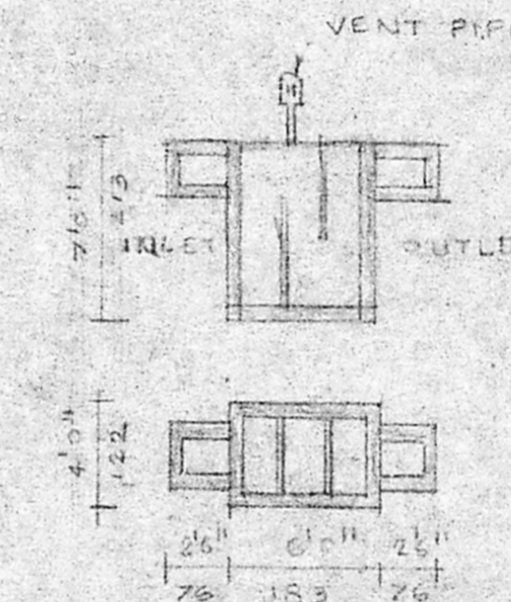


DETAILS OF TANK


DETAILS OF WELL

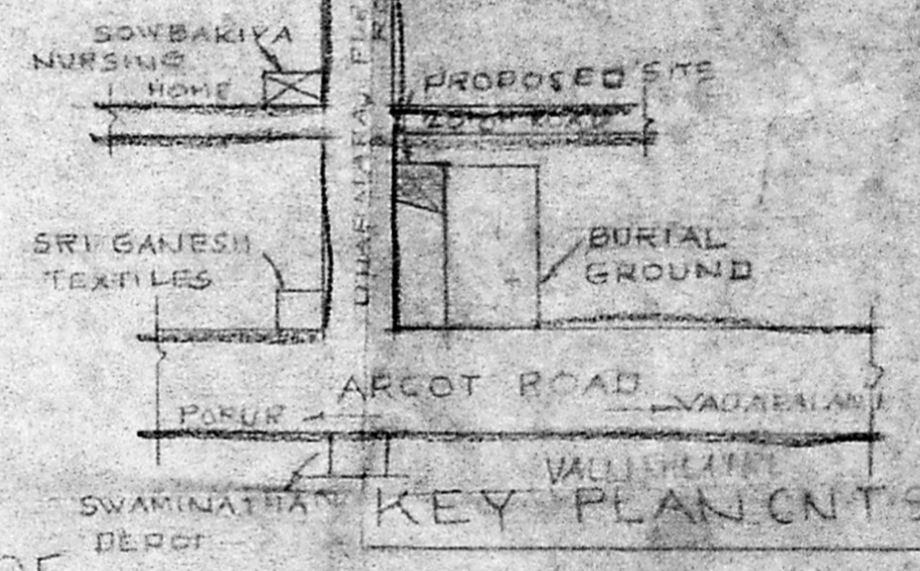


KEY PLAN (INT'S)

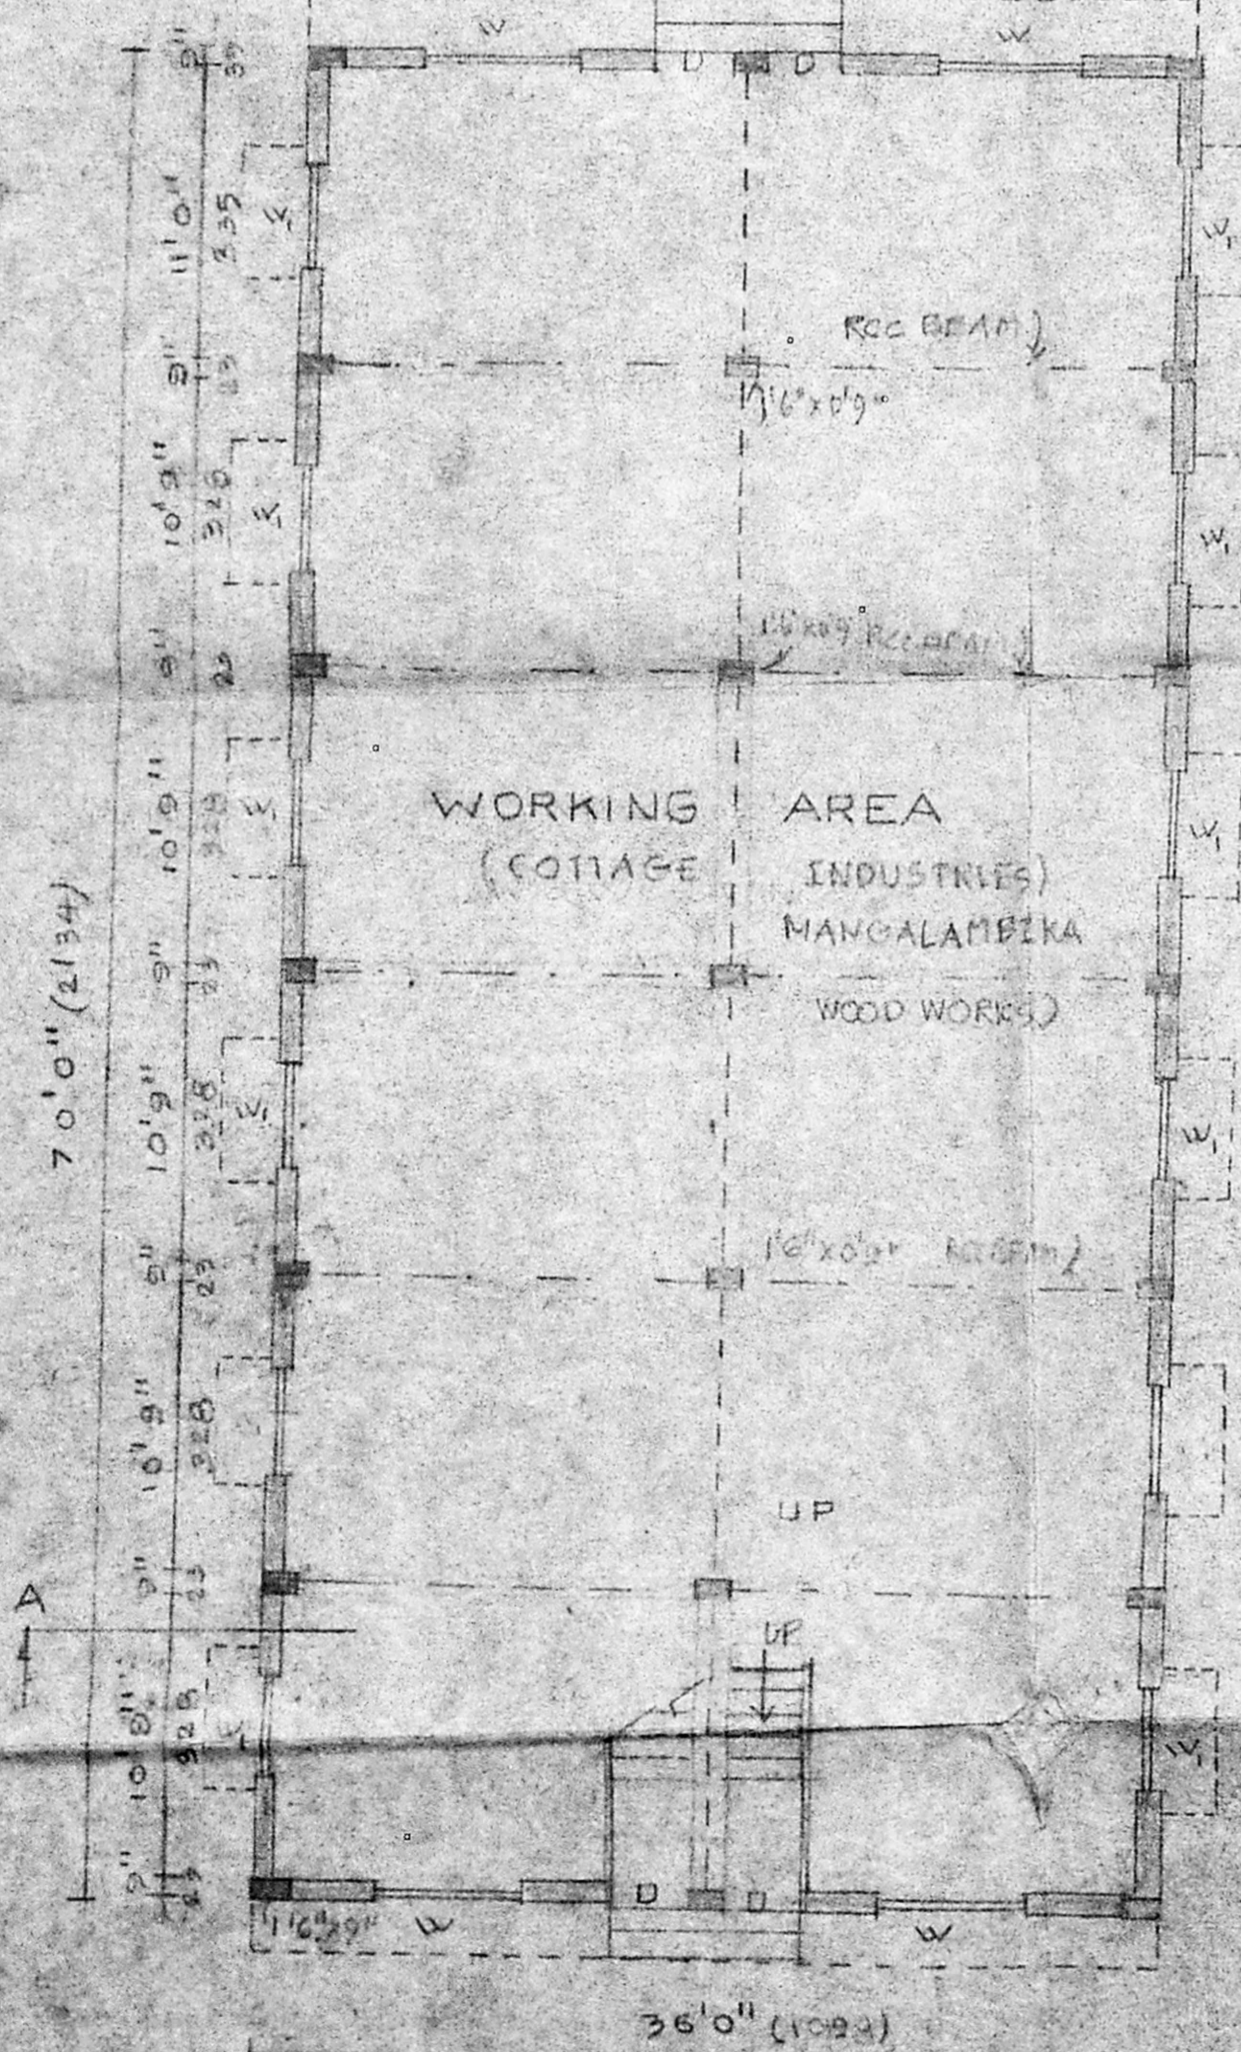


GROUND FLOOR PLAN

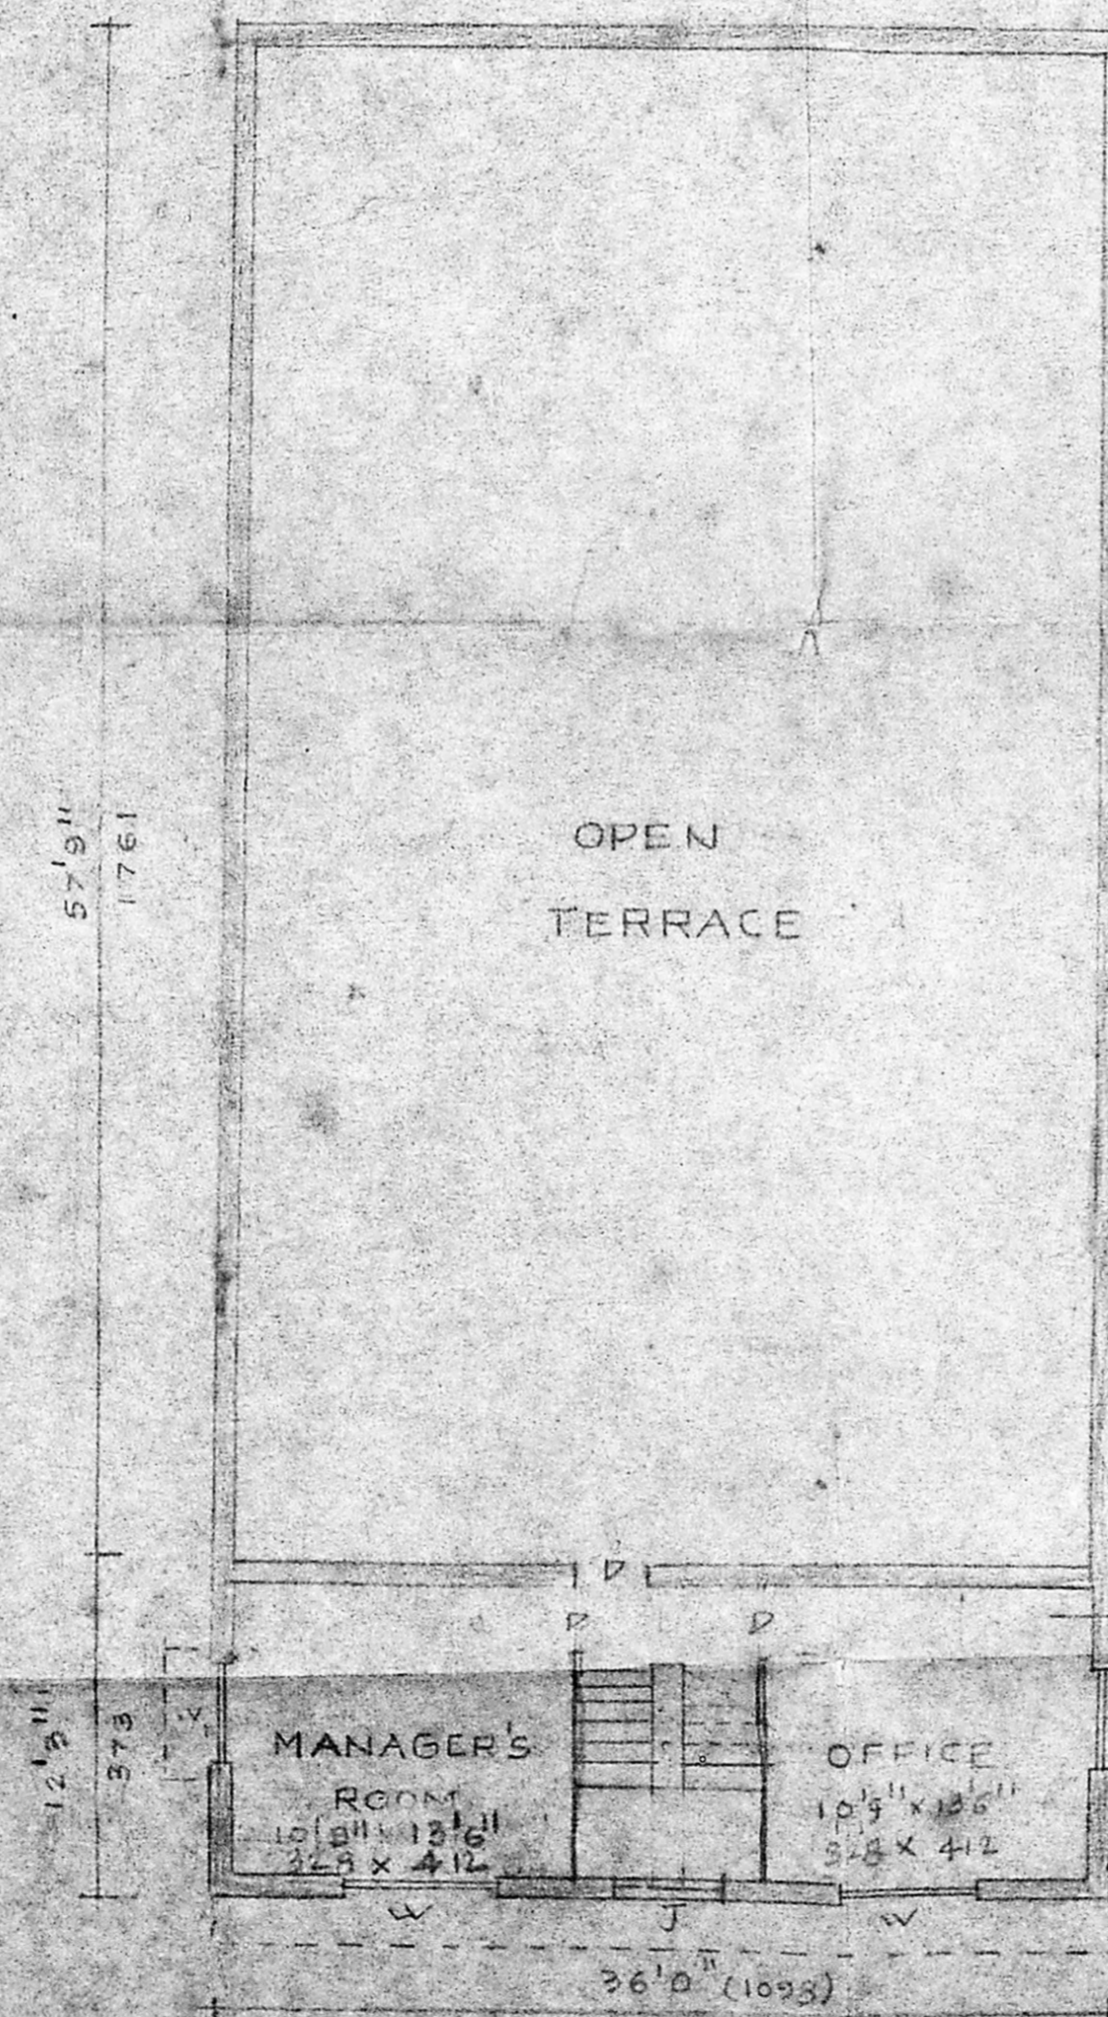

FIRST FLOOR PLAN

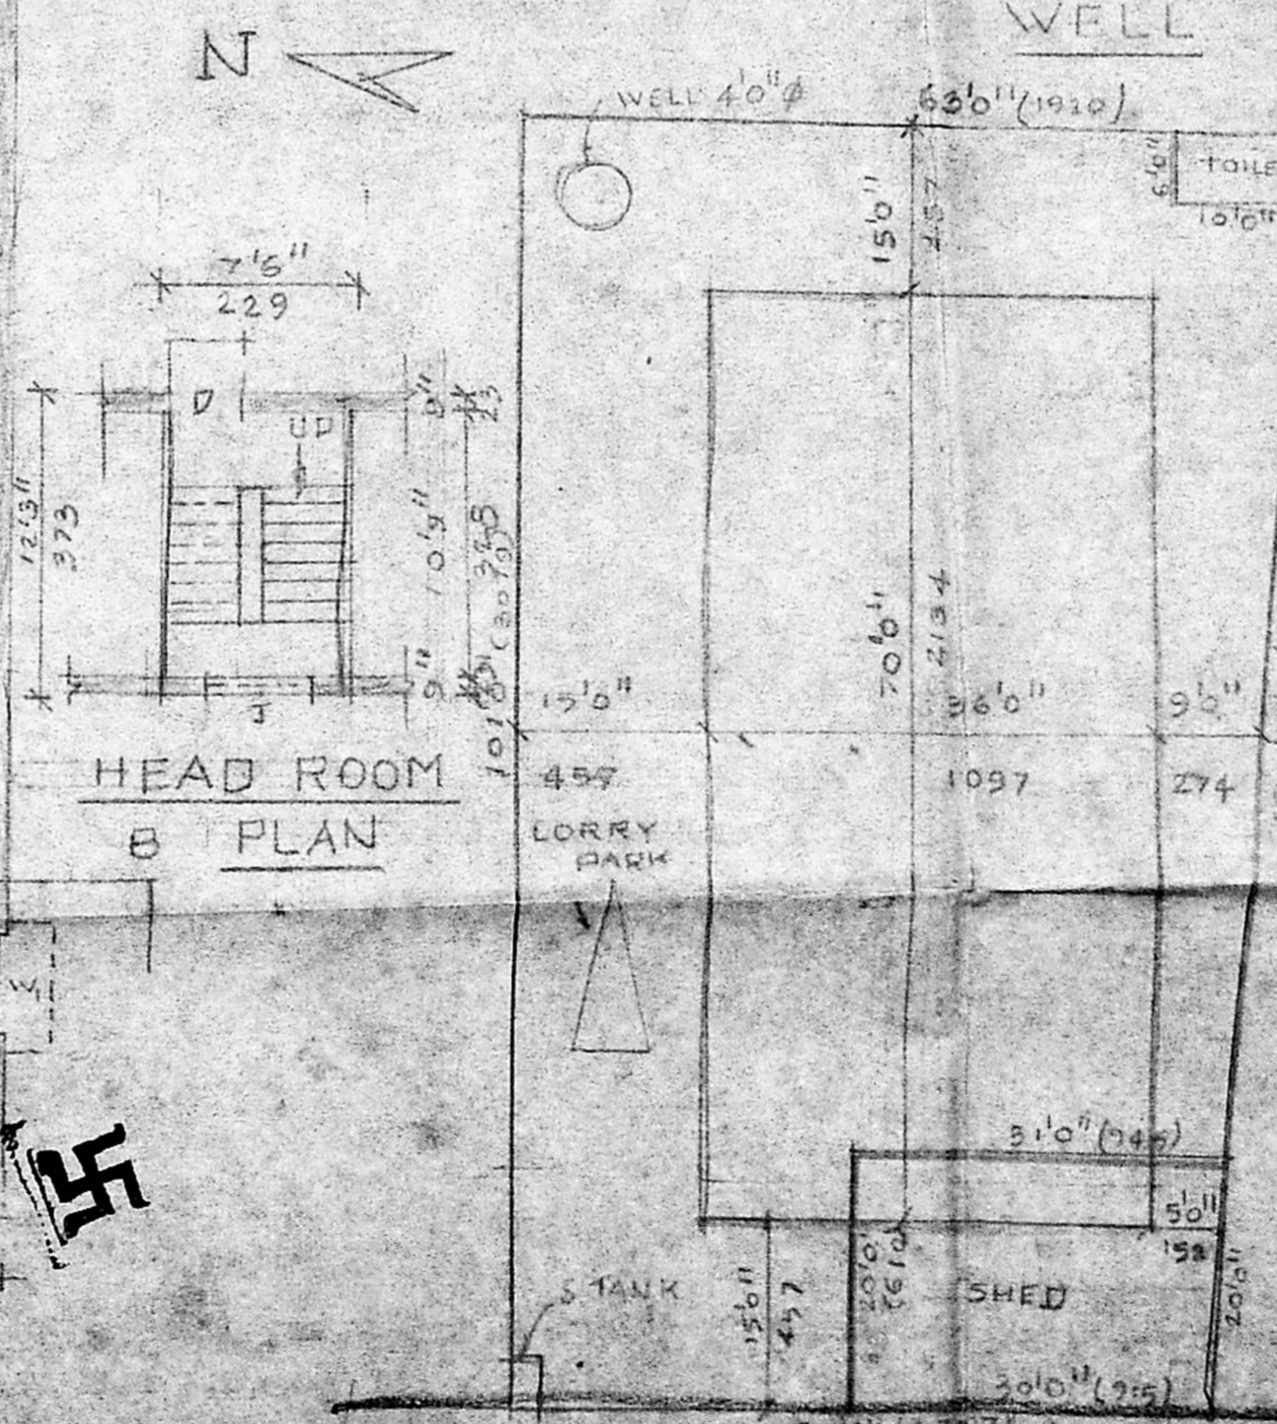

HEAD ROOM B PLAN

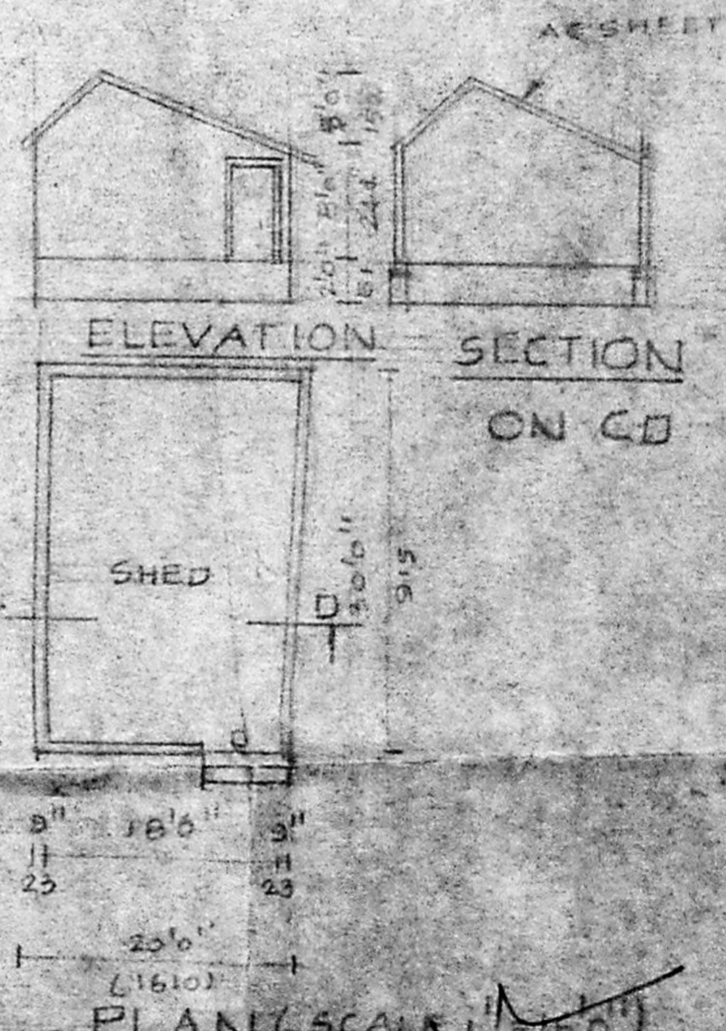

ELEVATION SECTION ON CD

PLAN (SCALE 1" = 8'0")

DHARMAN PIRAM ROAD 60' WIDE

SITE PLAN (SCALE 1" = 8'0")

OWNER

*(Signature)*

PHONE: 4831556  
 A. APUNACHALAM, D.C.E.  
 CORPORATION LICENSED SURVEYOR  
 2, N. S. Road, Changanelli Road,  
 CHANGANELLI, MADRAS-600 082

HOUSE PLAN NO. 113  
 113 PALANI ANDAMAN  
 ROAD, SAIDAPET, MADRAS