



5 ①


R.P dt. 3.3.73
82761

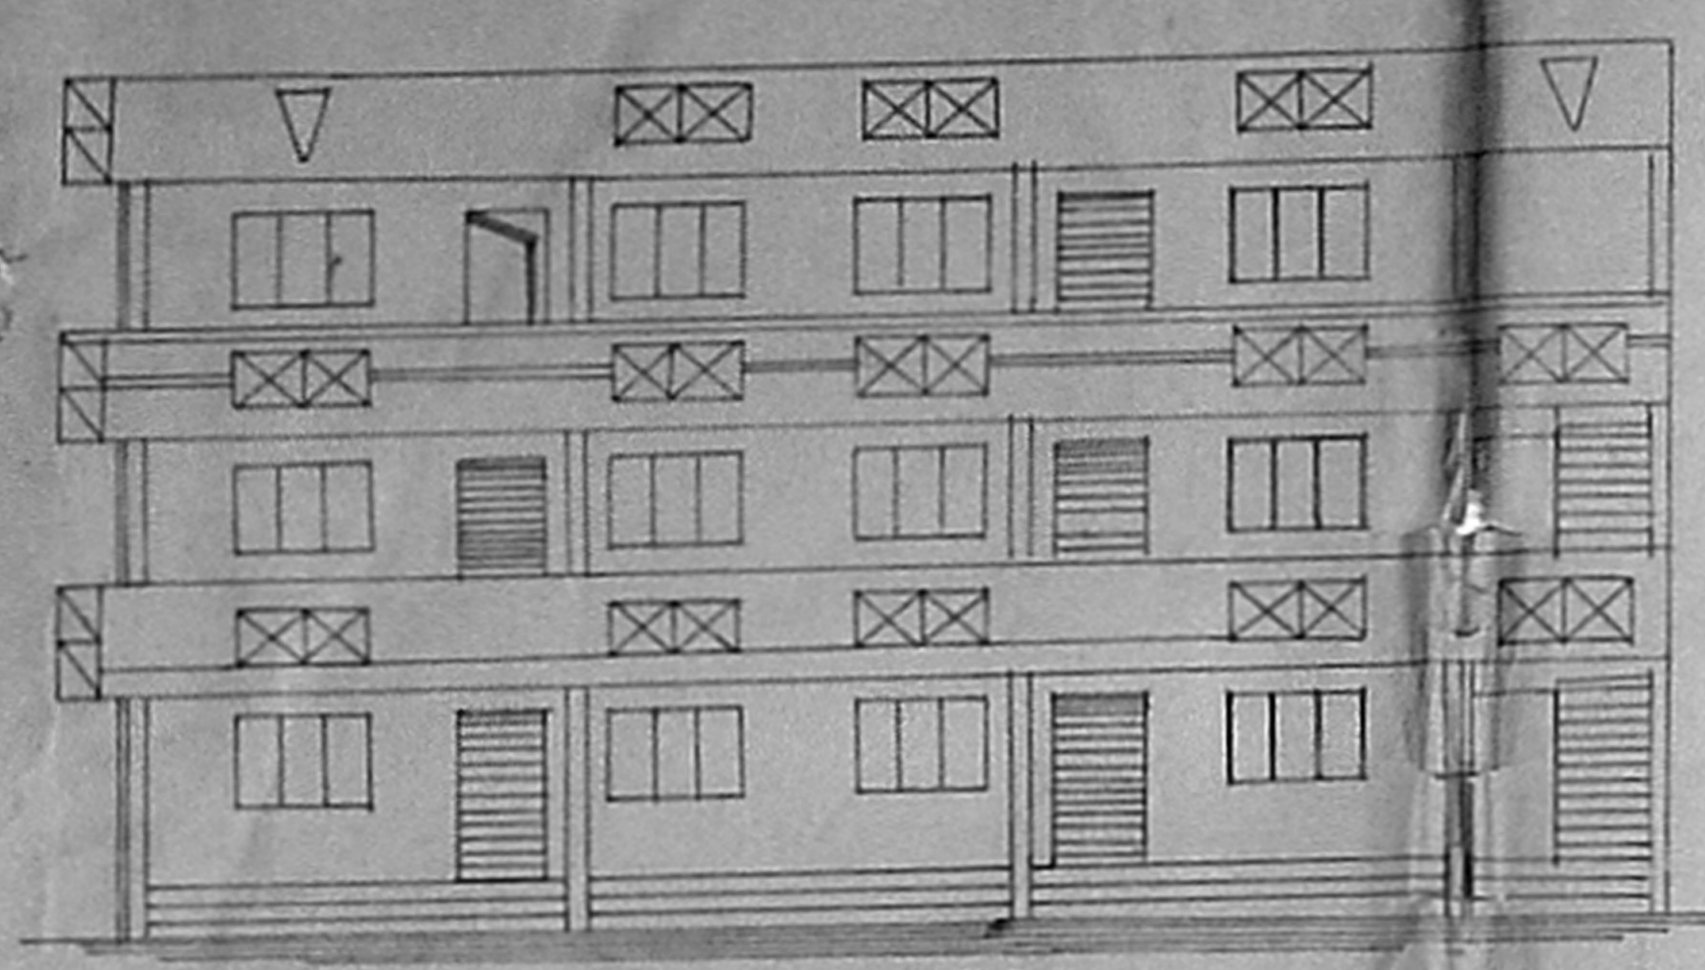

FRONT ELEVATION.

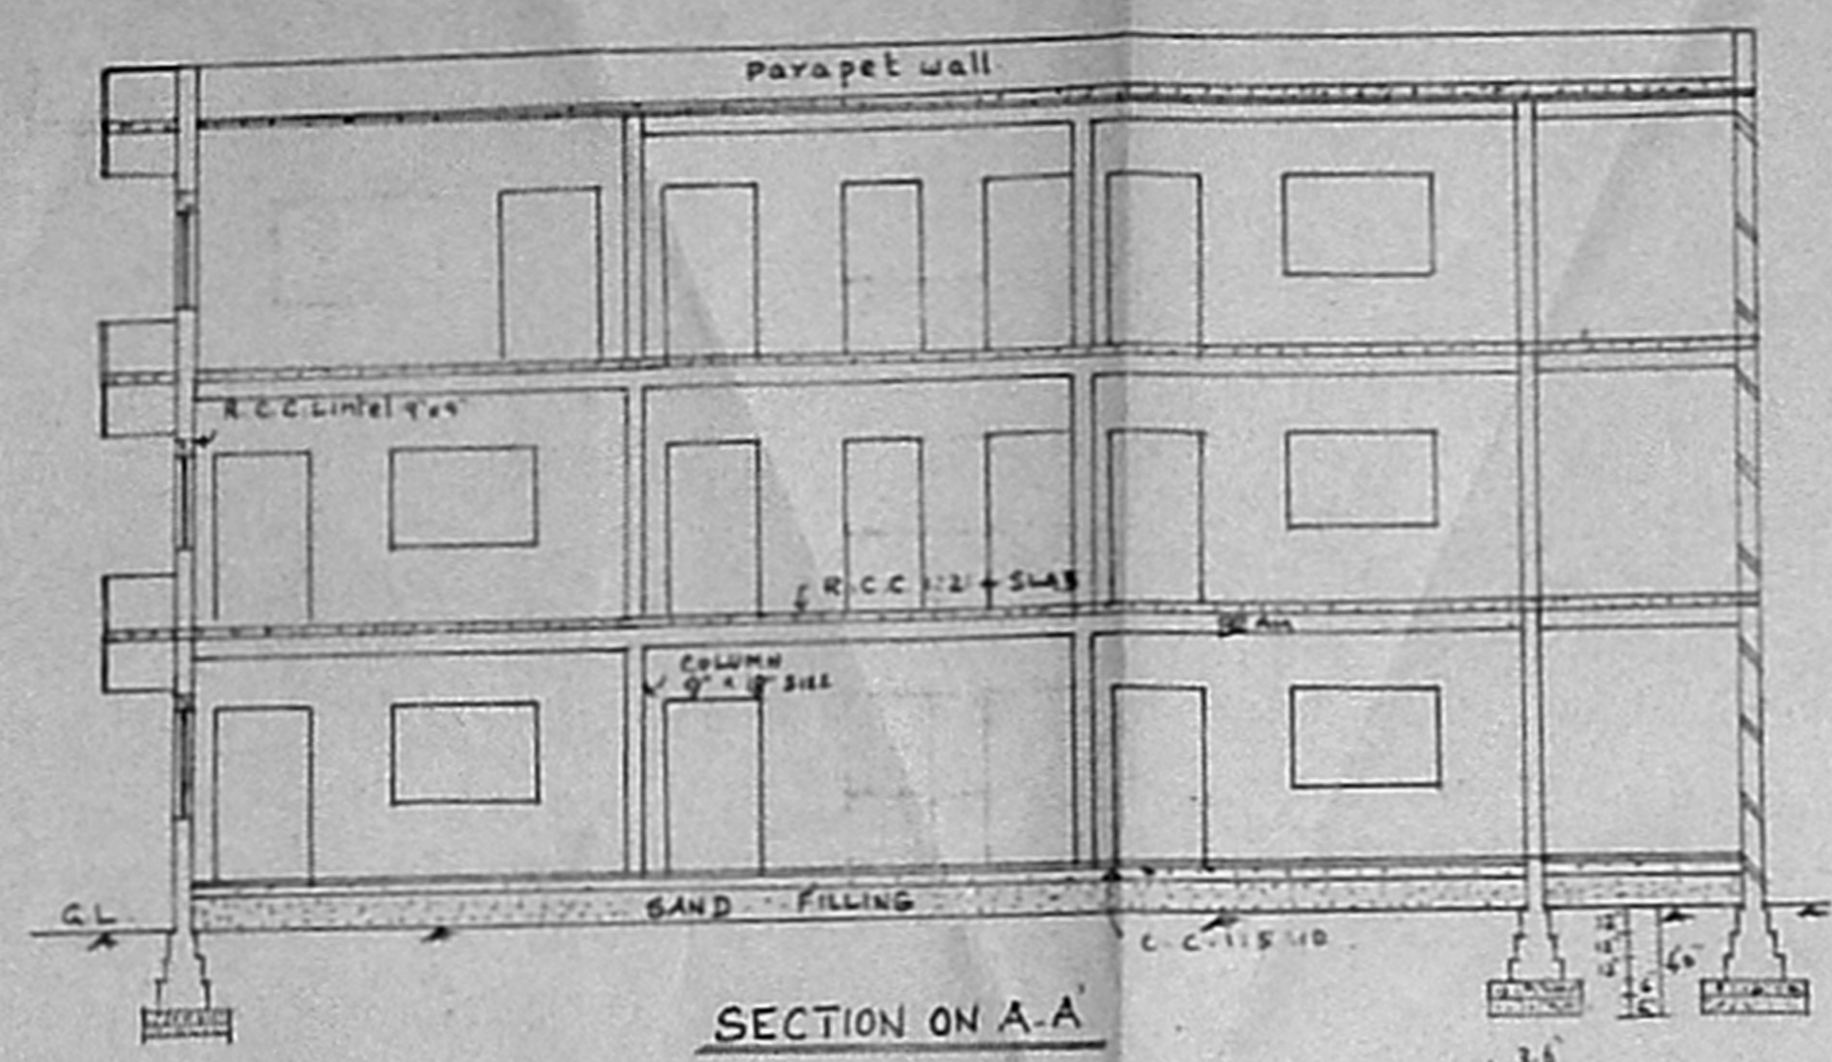

SECTION ON A-A

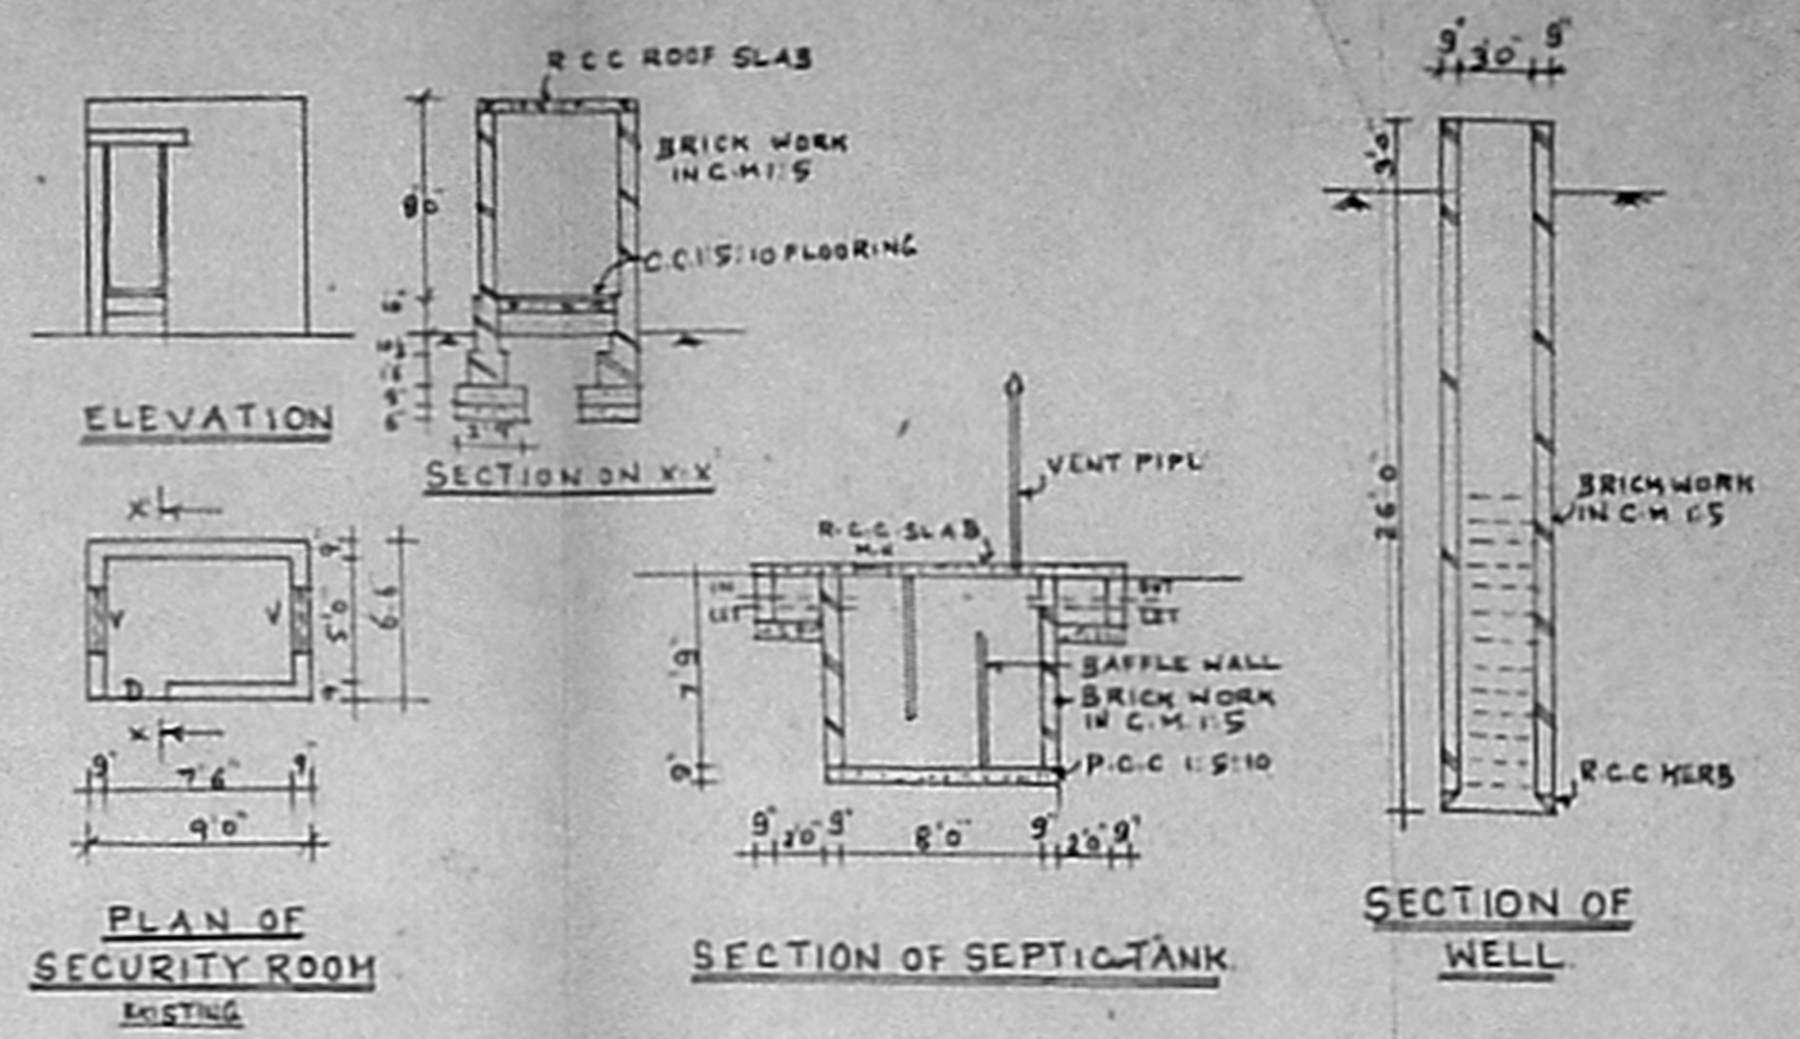


ELEVATION

SECTION ON X-X


PLAN OF SECURITY ROOM EXISTING

SECTION OF SEPTIC TANK


SECTION OF WELL

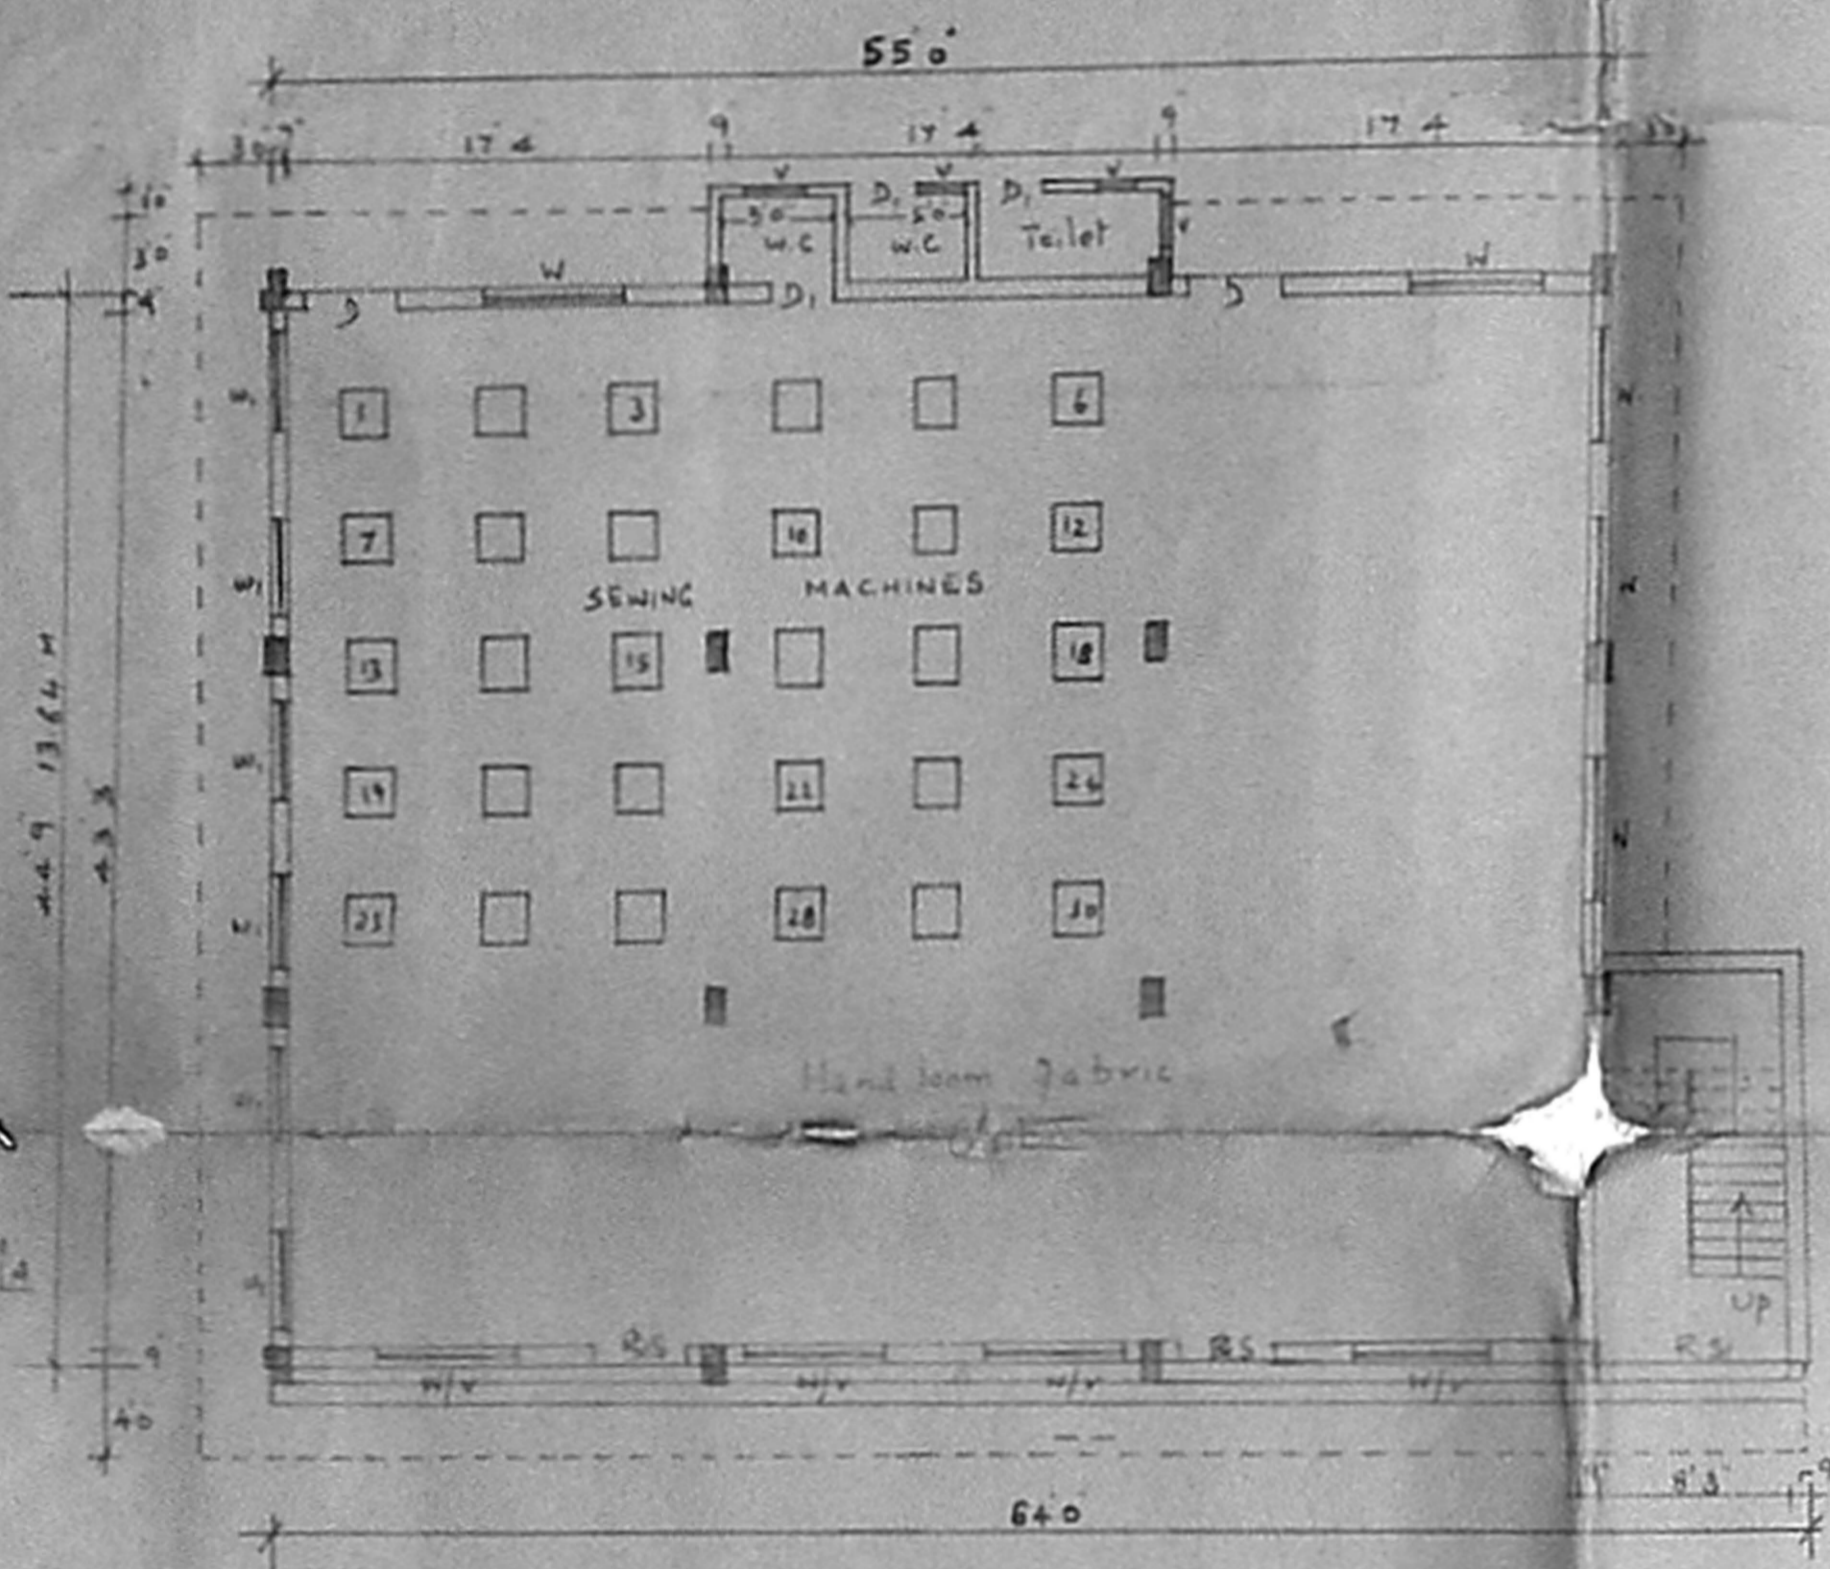

WORK SHED GROUND FLOOR PLAN [EXISTING]

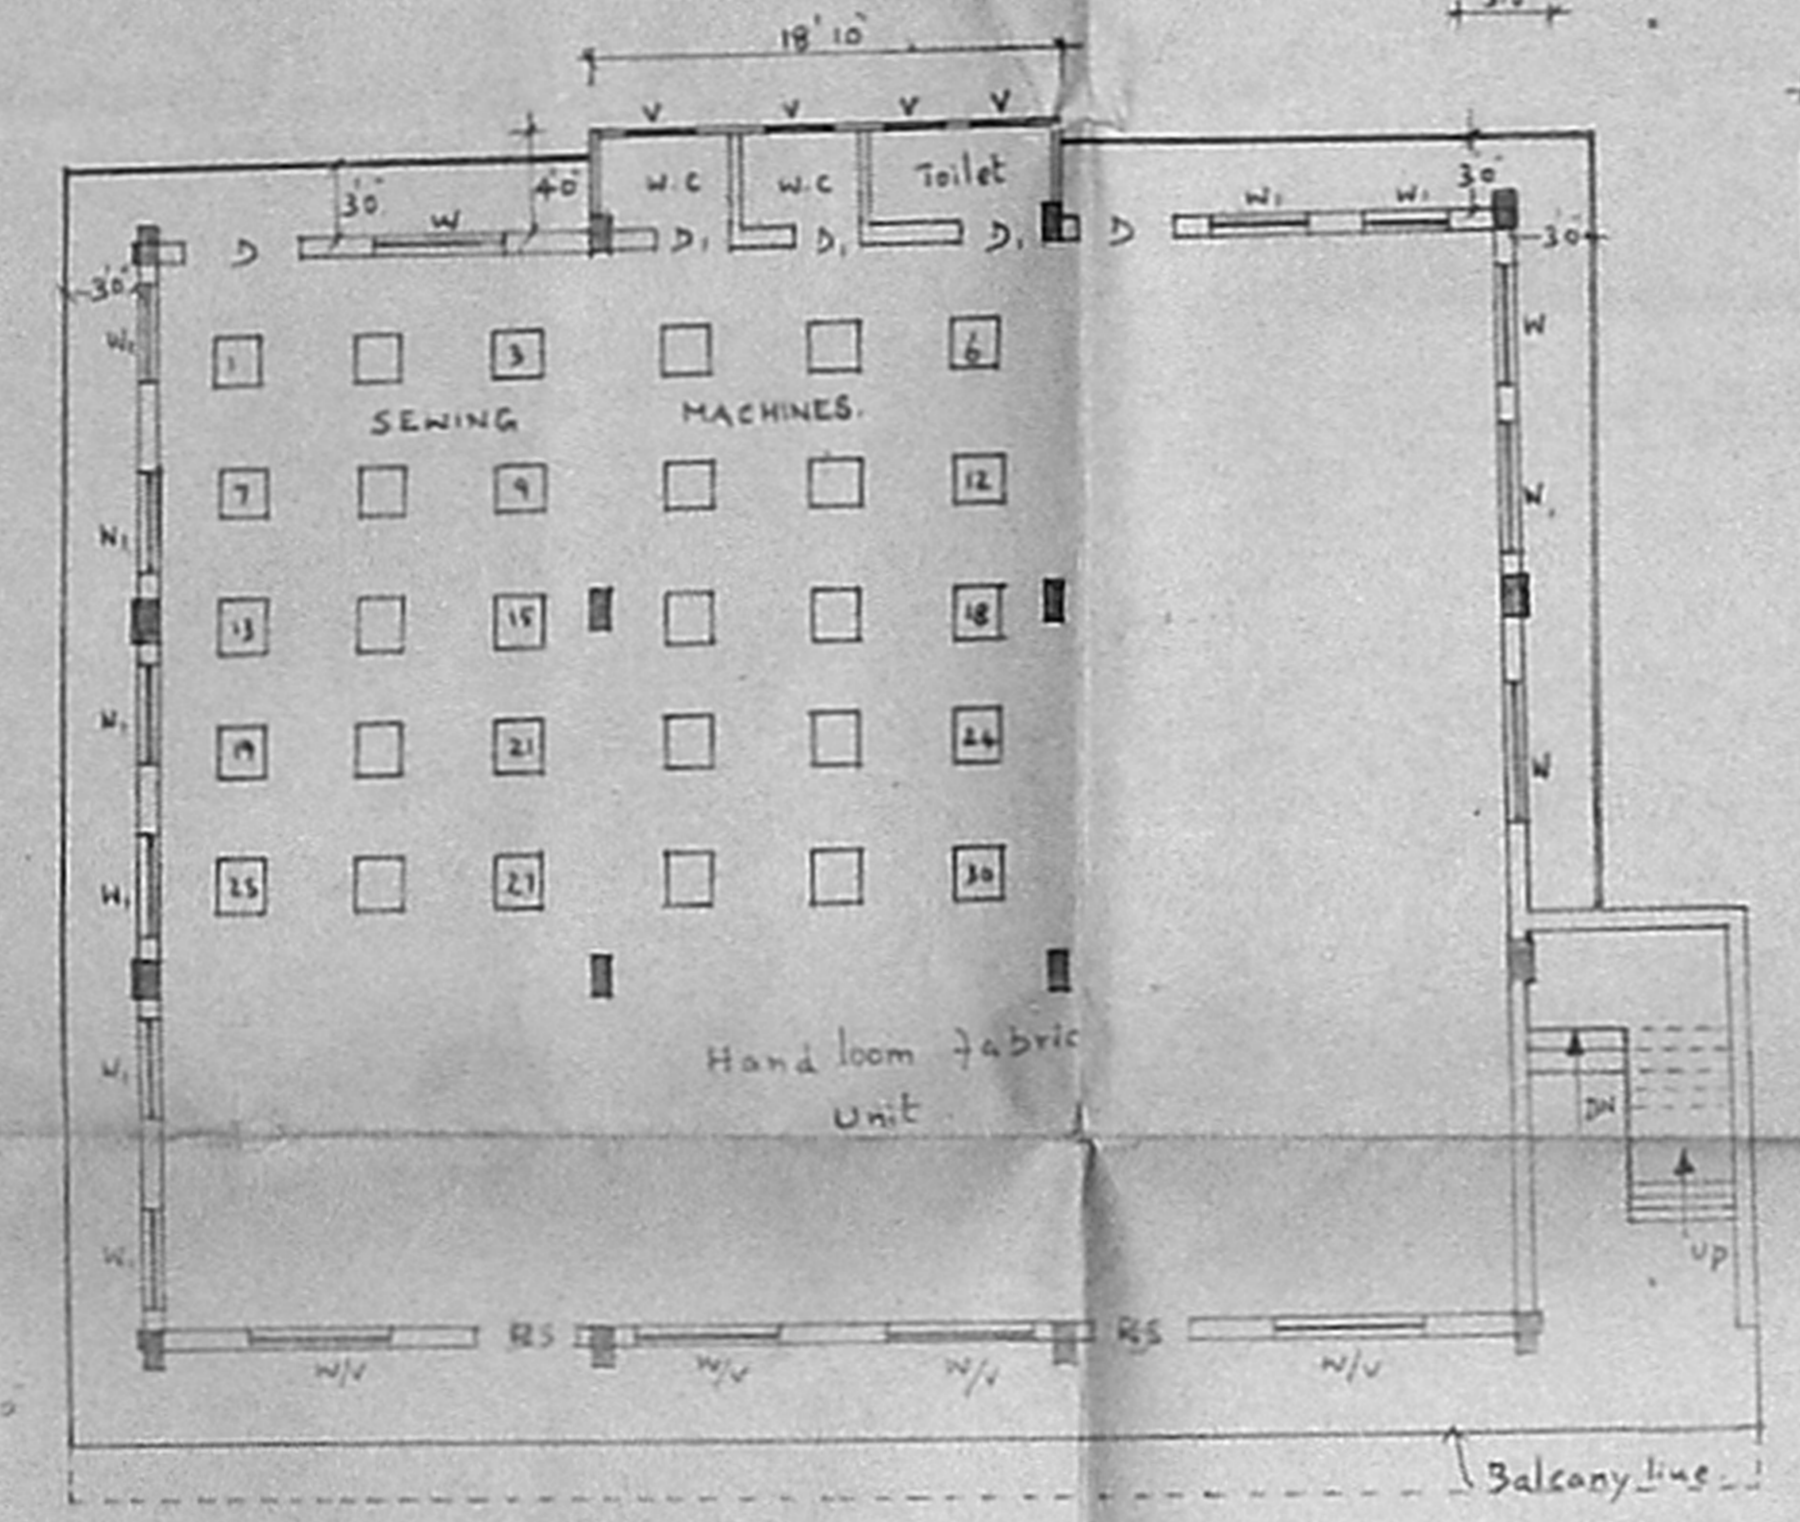


WORK SHED FIRST FLOOR PLAN [EXISTING]

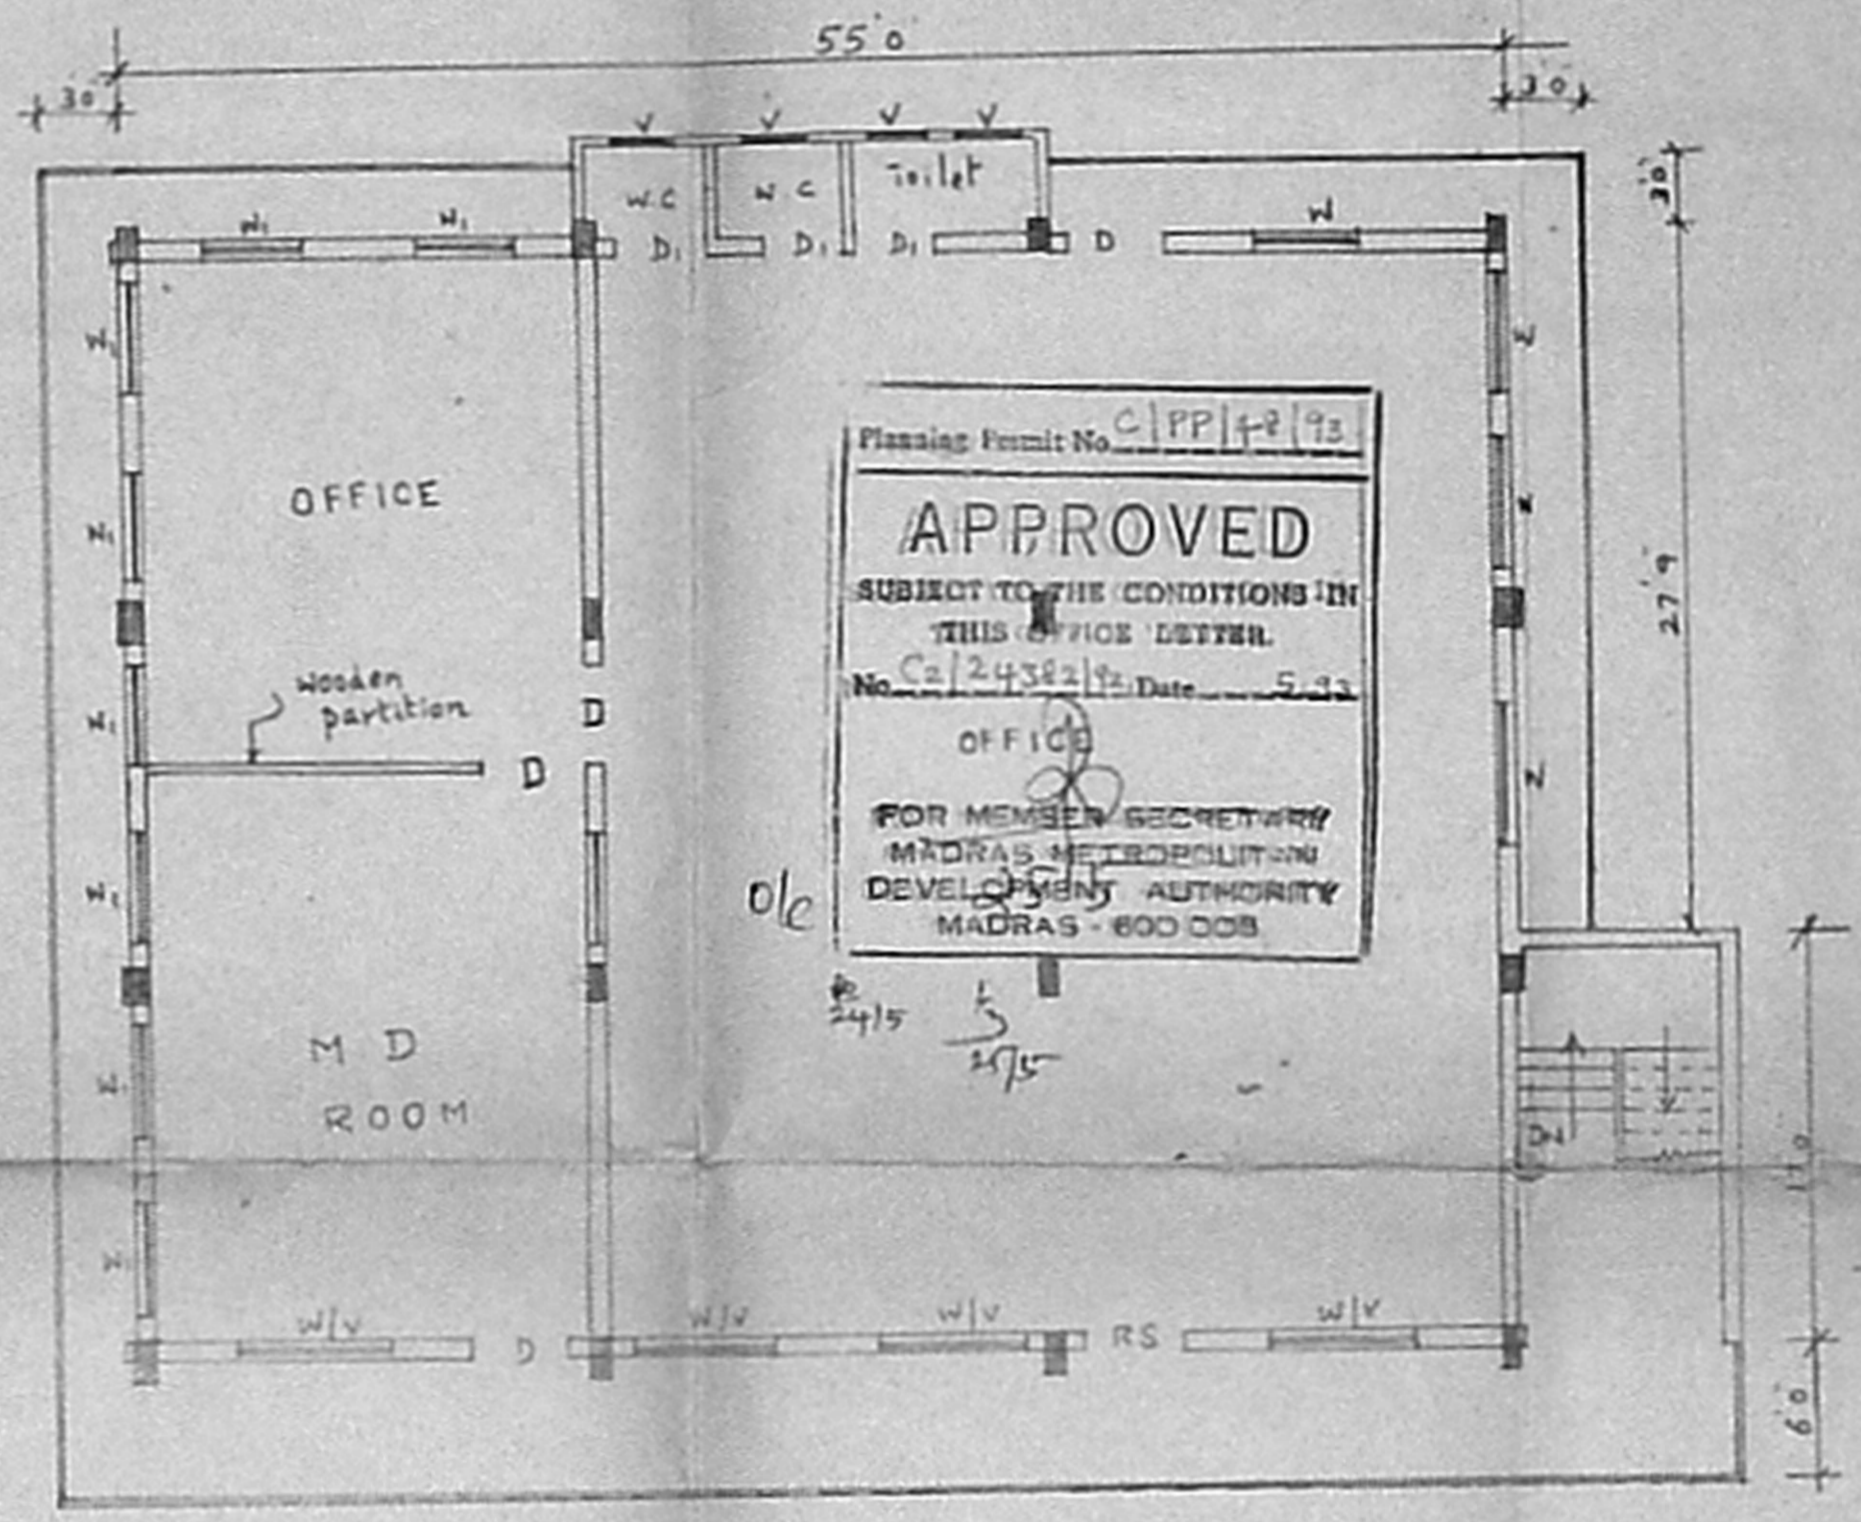


OFFICE SECOND FLOOR PLAN EXISTING

Planning Permit No. C/PP/19/73
APPROVED
SUBJECT TO THE CONDITIONS IN THIS OFFICE LETTER.
No. C/24382/73 Date: 5.3.73
OFFICE
FOR MEMBER SECRETARY
MADRAS METROPOLITAN
DEVELOPMENT AUTHORITY
MADRAS - 600 008

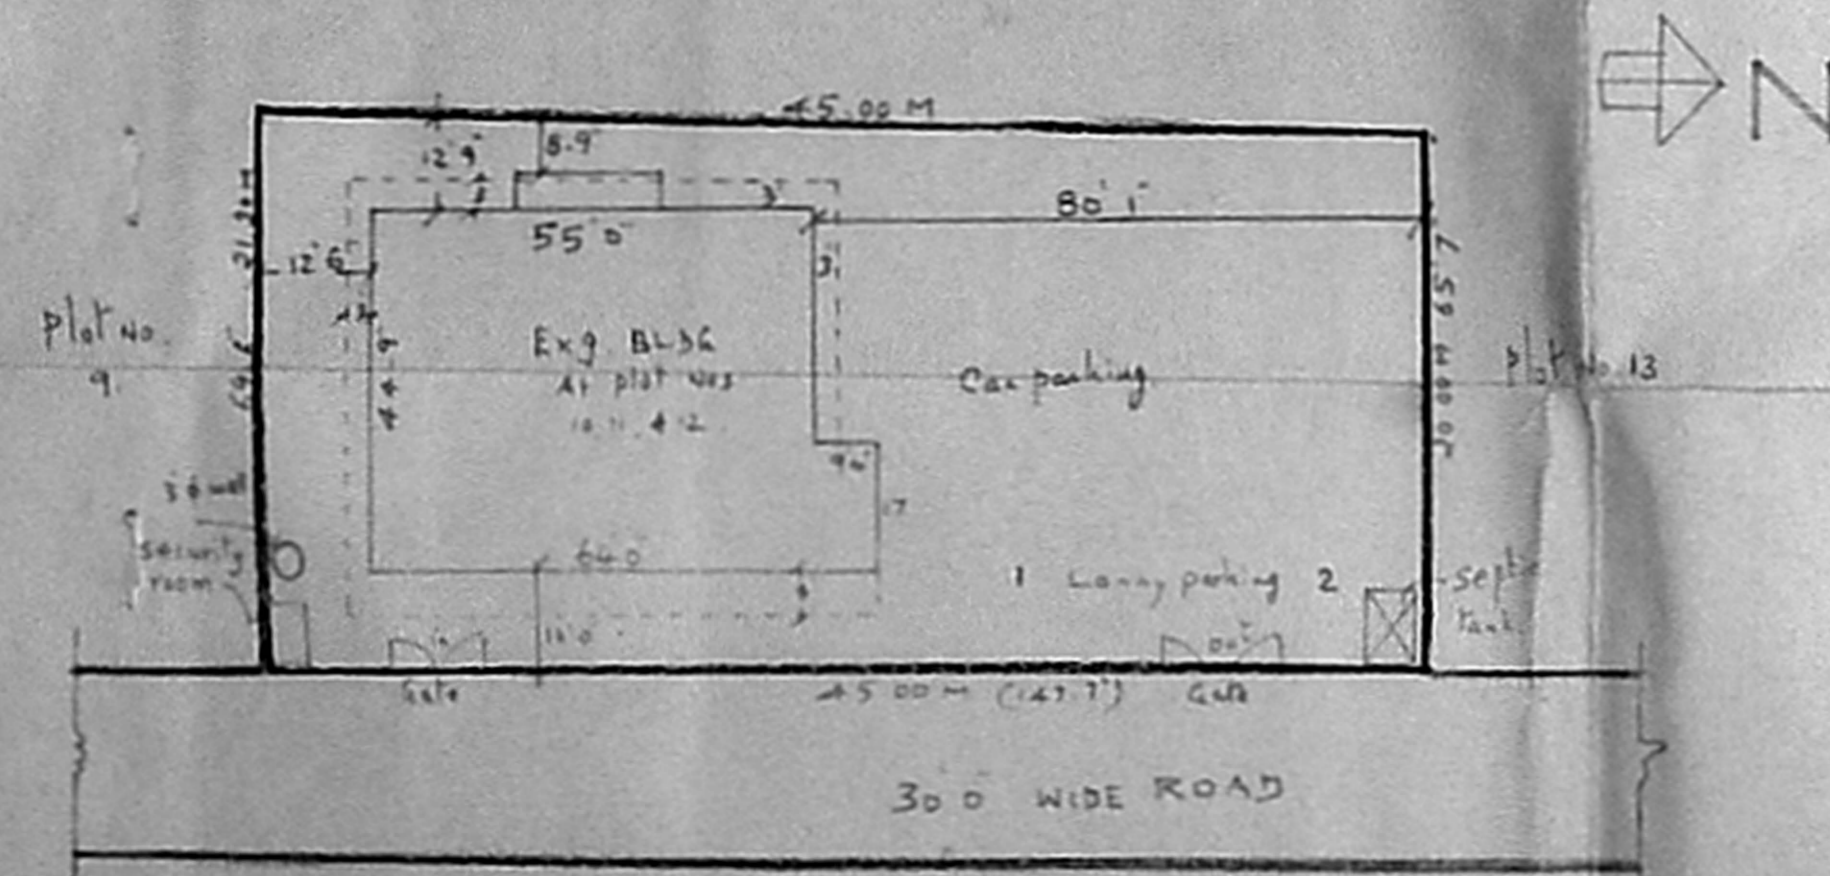

SITE PLAN. scale 1:240 (OR) 1:300

CONVERSION TAKEN AS 1 M = 3.28 FT

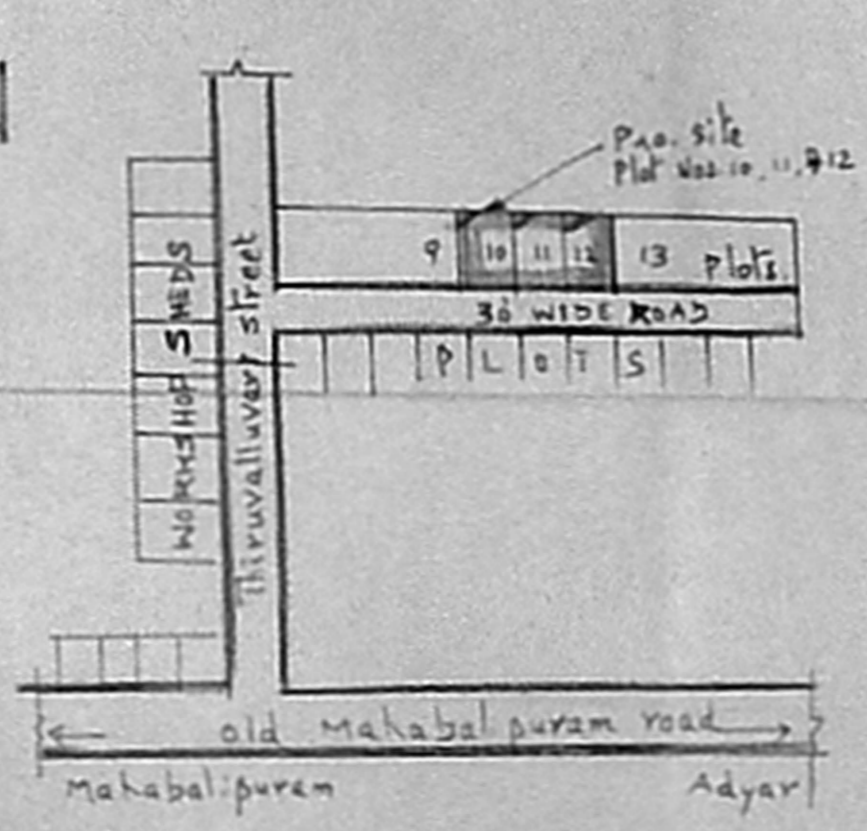

KEY PLAN. Not to scale

SCHEDULE OF JOINERY

RS	Rolling shutter	40 x 70
RS ₁	do	80 x 70
D	Panelled door	40 x 70
D ₁	do	2.6 x 70
W	Glazed window	60 x 40
W ₁	do	50 x 40
V	Ventilator	60 x 1.6
V ₁	do	2.0 x 1.6

INDEX	AREA STATEMENT	Plinth Area	Plot Area
PRO	Ground floor	2614.25	Plot No 10: 300 M ² as per Patta
Exg	First floor	2614.25	
Road	Second floor	2614.25	11: 300 M ²
Boundary	Ground floor Toilet	75.32	12: 300 M ²
	First floor Balcany	665.50	900 M ²
	Second floor Balcany	793.50	
	F.F + S.F Toilet difference area	37.66	
	SECURITY ROOM	58.50	
	Total Area	9473.23	517 (or) 880.41 M ²

WORK SHED
G.F + F.F
2 x 30 Nos.
60 NOS SEWING MACHINES

PLAN SHOWING THE REGULARISATION OF EXISTING BUILDING AT PLOT NOS. 10, 11 & 12, S.No 3/2 OF PERUNGUDI VILLAGE SAIDAPET TALUK, CHENGALPATTU M.G.R. DISTRICT.

D. Janaki
owner

J. Arivazhagan
J. B. ARIVAZHAGAN, D.C.E.
Class II Licensed Surveyor No. 28,
CORPORATION OF MADRAS
PERUNGUDI TOWN PANCHAYAT
CONSULTING ENGINEER & CONTRACTOR,
NO. 6, THIRUMALAI NAGAR,
PERUNGUDI, MADRAS - 600 096.
PHONE: 1
Licensed Surveyor

scale 1:80