



S.NO	DESCRIPTION	HORSE POWER
1	CUTTING MACHINE	50
2	POLISHING MACHINE	75
WORKERS		125
MALE WORKERS		- 60 NOS

R5	ROLLING SHUTTER	3685 X 2440
W	WINDOW	1250 X 3000
V	VENTILATOR	1220 X 610
D1	DOOR	1220 X 2135
D2	DOOR	760 X 2135

FOUNDATION	RC COLUMN FOOTING OVER BOTH P.C.C OVER SAND
SUPER STRUCTURE	BRICK WORK IN CM 1:5 LIMITED IN R.C.C 1:2:4
FLOORING	P.C.C FLOORING FINISHED WITH GRANITE FLOORING
PLASTERING	INTERIOR WITH CM 1:4 EXTERIOR WITH CM 1:5
PAINTING	THREE COATS OF DISTEMPER FOR INNER WALLS
JOINERY	CASSETT WINDOWS

	PROPOSAL
	BOUNDARY
	ROAD
	SEWER LINE
	WATER LINE

PLOT AREA	12833.16 SQ.M
SHED	288 SQ.M
GROUND FLOOR (OFFICE BUILDING)	84.5 SQ.M
FIRST FLOOR	84.5 SQ.M
GENERATOR ROOM	64.5 SQ.M
TOILET	18 SQ.M
SECURITY CABIN	2.25 SQ.M
TOTAL BUILT UP AREA	540.25 SQ.M

PROPOSED FACTORY COMPLEX FOR PONDY GRANITES AT THIRNINDRAVOOR S.NO 322/4, 2A, 2B, 2C OF SRIPERUMPUTHUR TALUK, CHENGAI M.G.R. DT.


SCALE 1:100  
DATE 3.10.91  
JOB NO 390  
DRG NO 3

ALL DIMENSIONS ARE IN MM ONLY.

ARCHITECT  
RAJENDRAN ASSOCIATES,  
NO 13 SECOND FLOOR, S.S. ROAD,  
VENUS COLONY, ALWARPET, MADRAS 18.


OWNER  
  
PROPRIETOR  
PONDY GRANITES

LICENCED SURVEYOR.  
  
B. RAJENDRAN, B. Arch;  
Architect C.A. 8217117  
Licensed Surveyor No: RA 1261  
No. 13, Second Floor,  
Sreeman Srinivasan Street  
Venus Colony, Alwarpet  
Madras-600

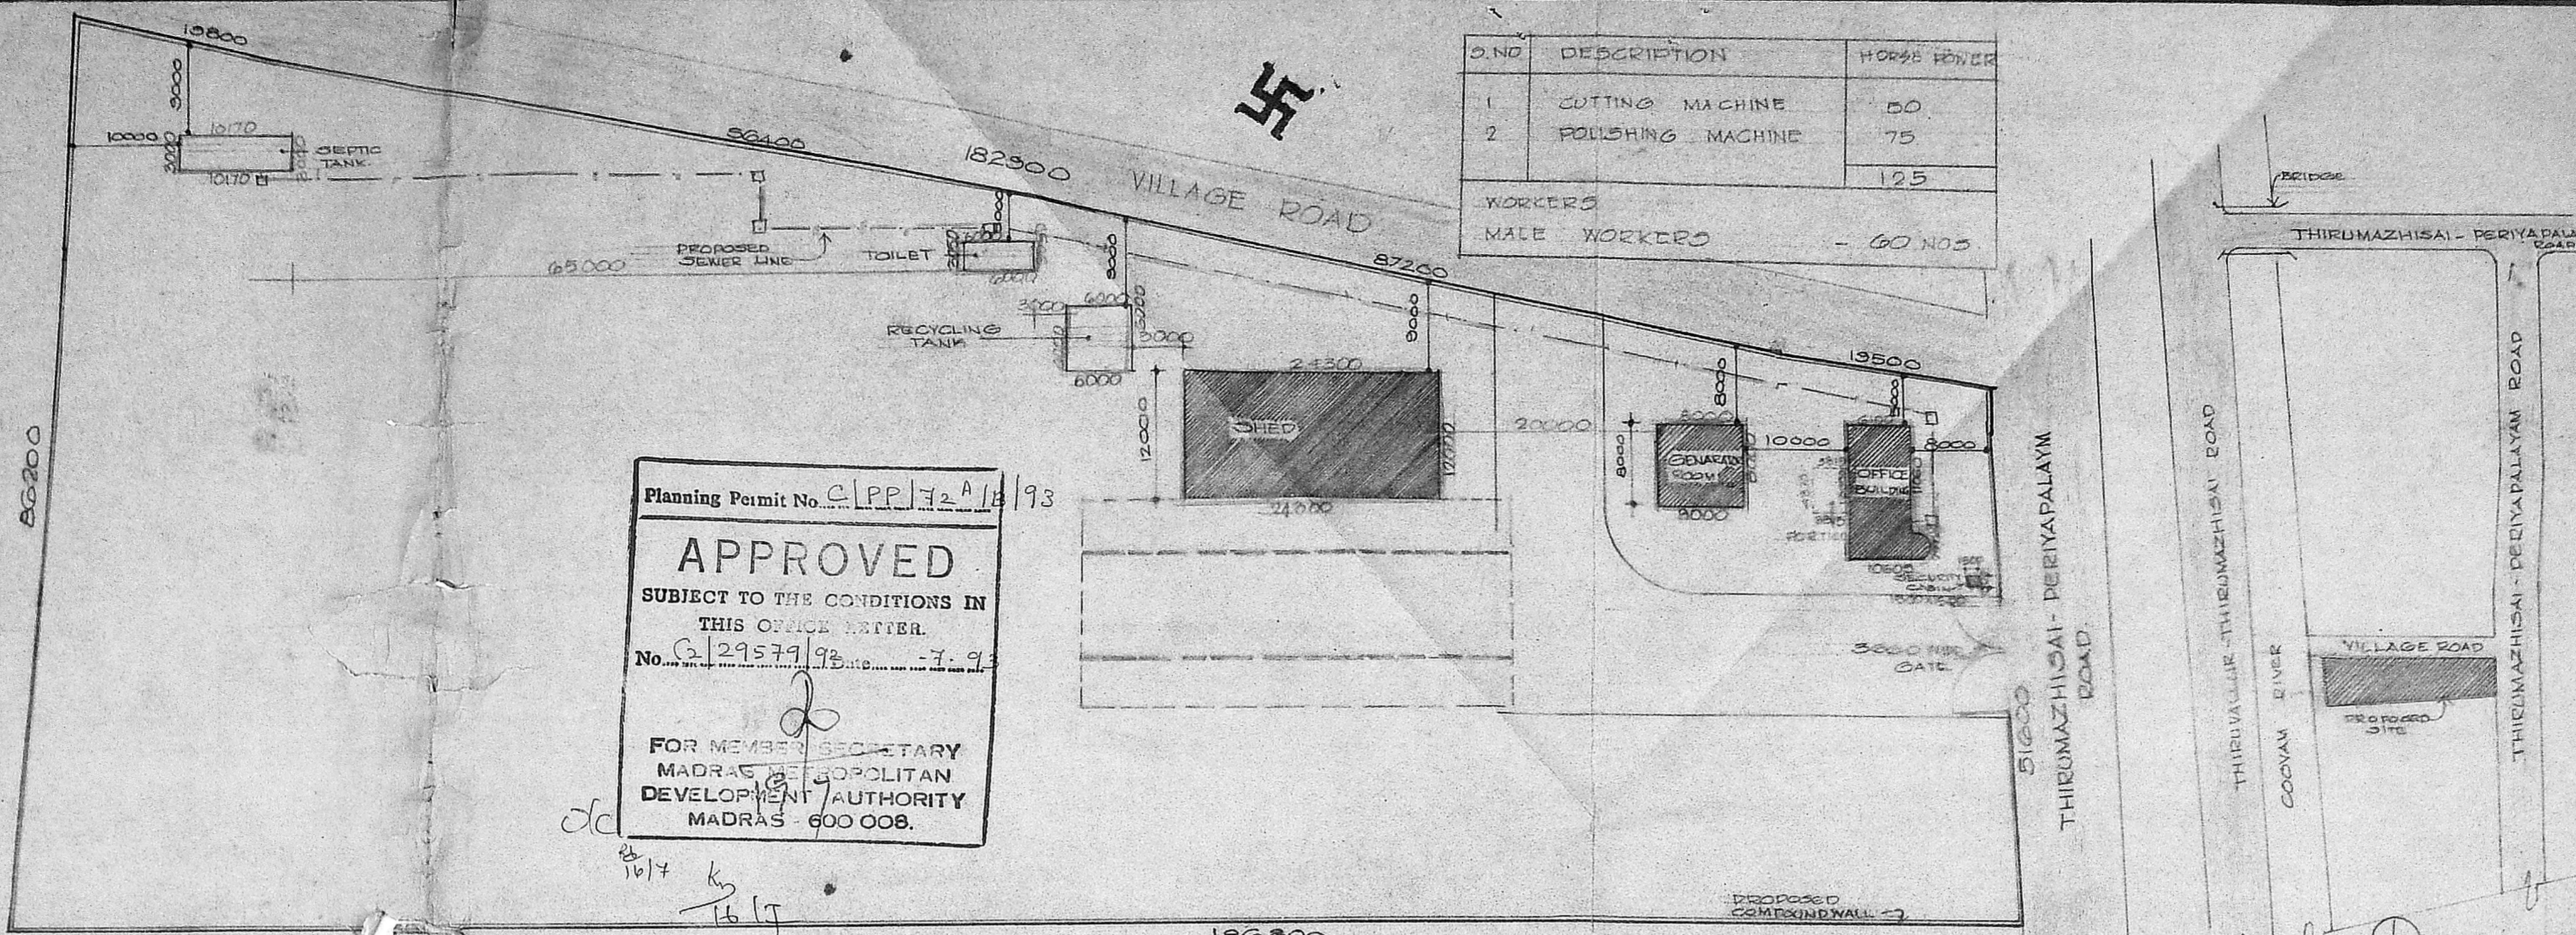


Planning Permit No. C.P.P. 72 A/B/93  
**APPROVED**  
SUBJECT TO THE CONDITIONS IN THIS OFFICE LETTER.  
No. G. 29579/93 dated 17.9.91  
FOR MEMBER SECRETARY  
MADRAS METROPOLITAN  
DEVELOPMENT AUTHORITY  
MADRAS - 600 008.


SITE PLAN SCALE 1:800

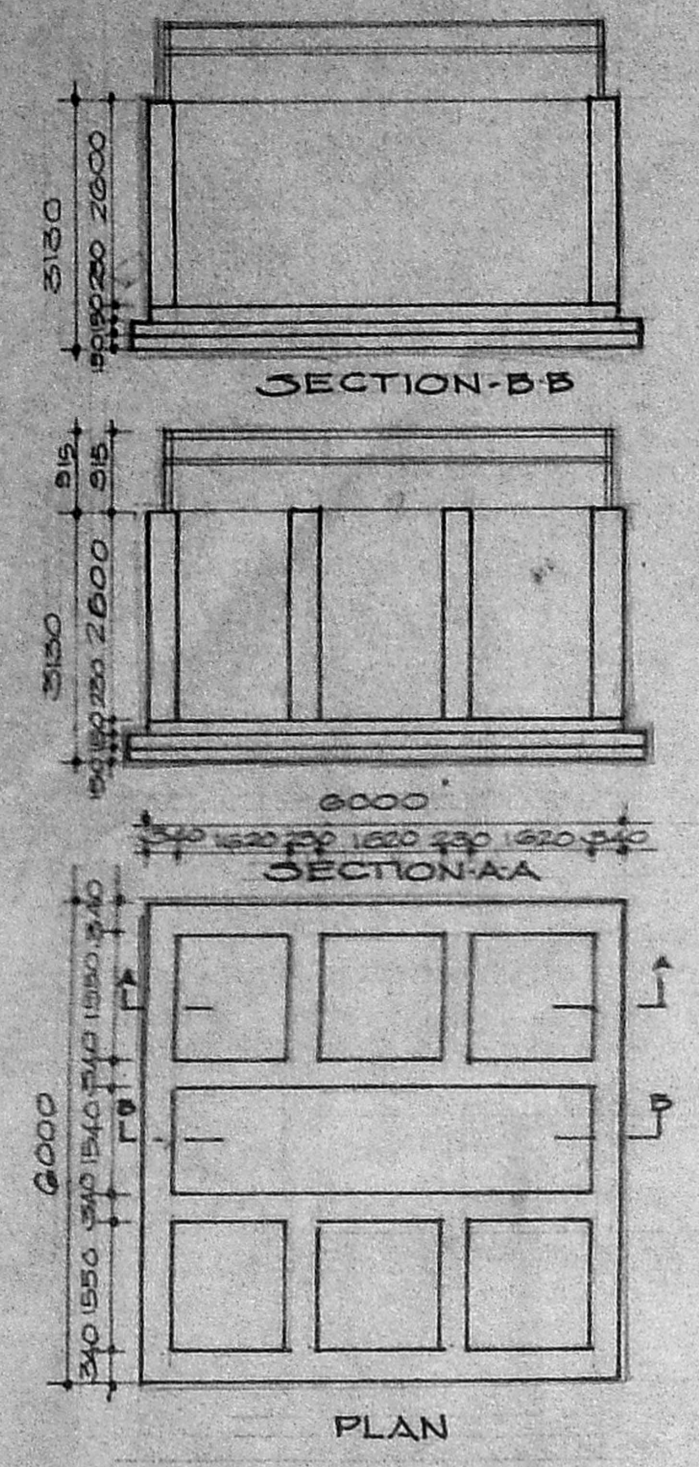


RECYCLING TANK DETAIL

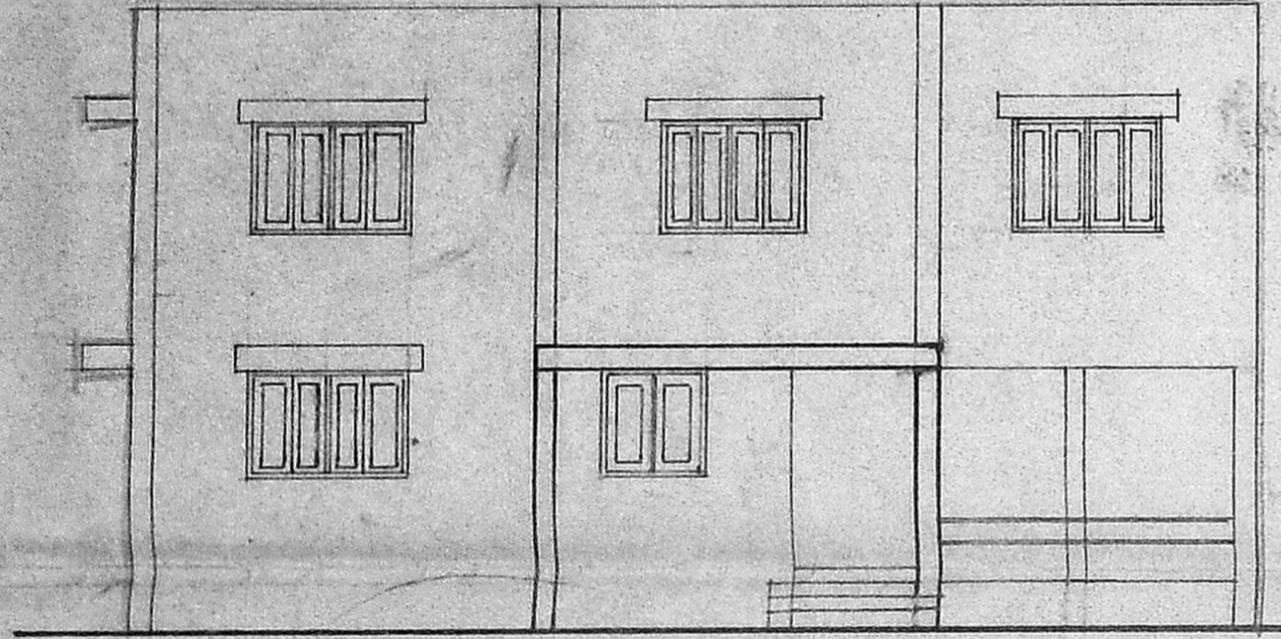


ELEVATION

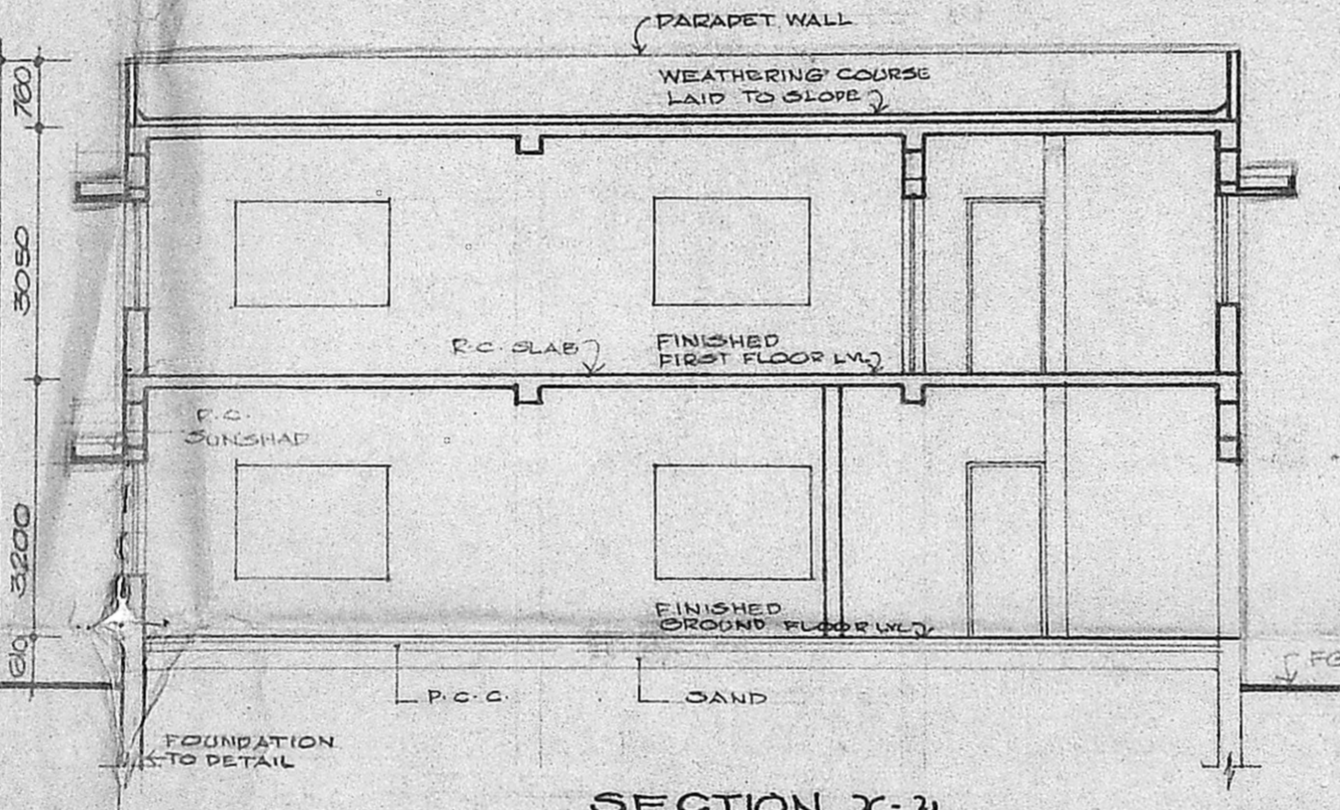


SECTION X-Y

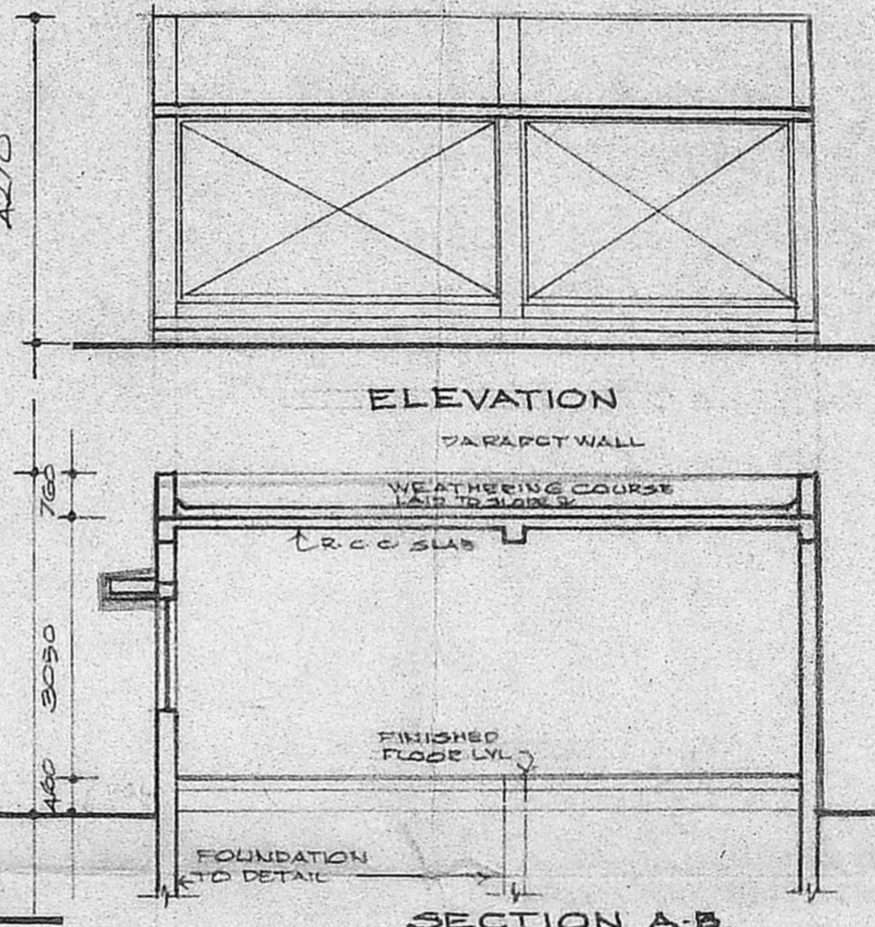


SECTION A-B

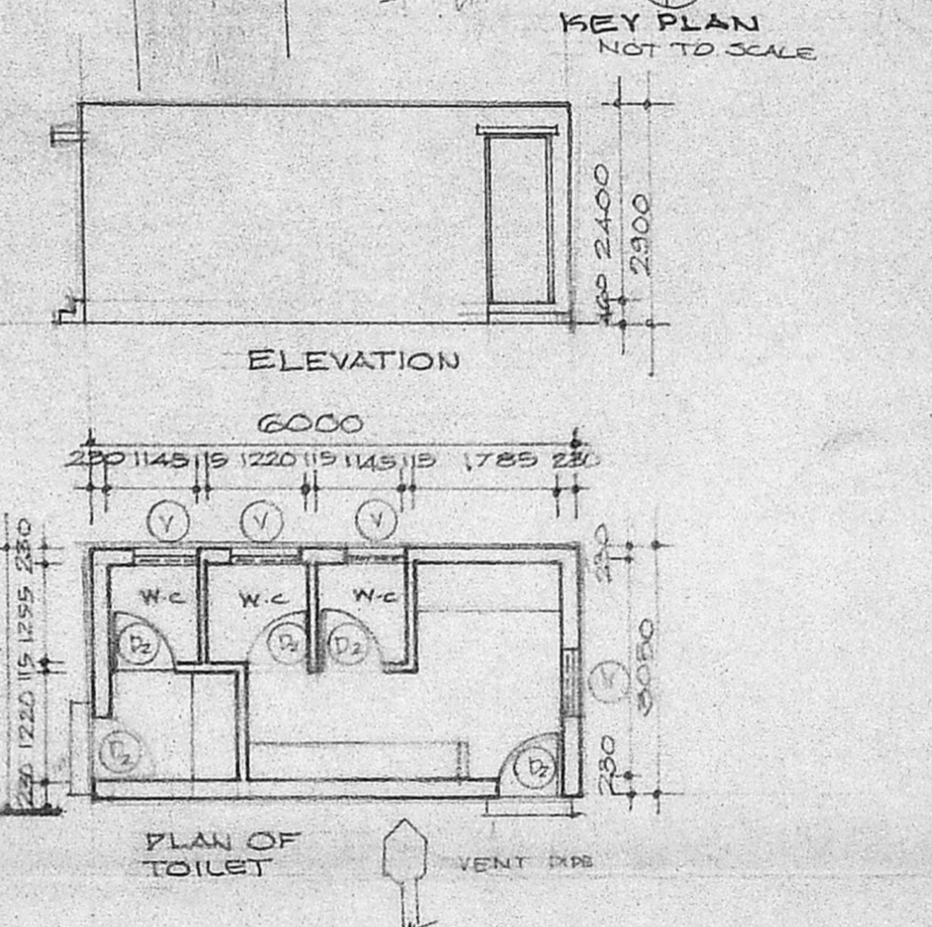


PLAN OF TOILET

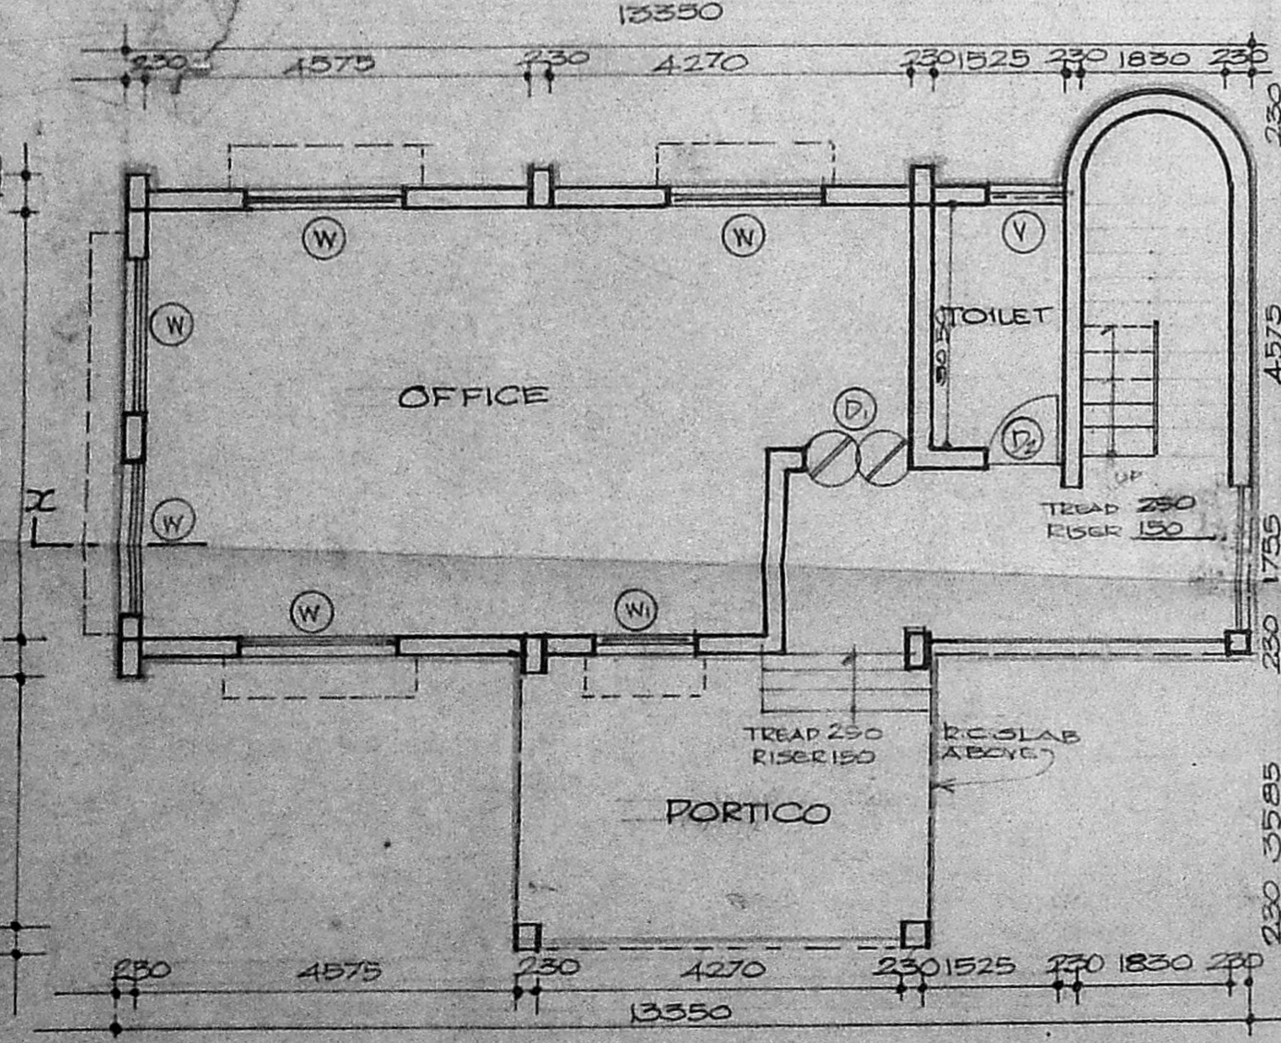

GROUND FLOOR PLAN

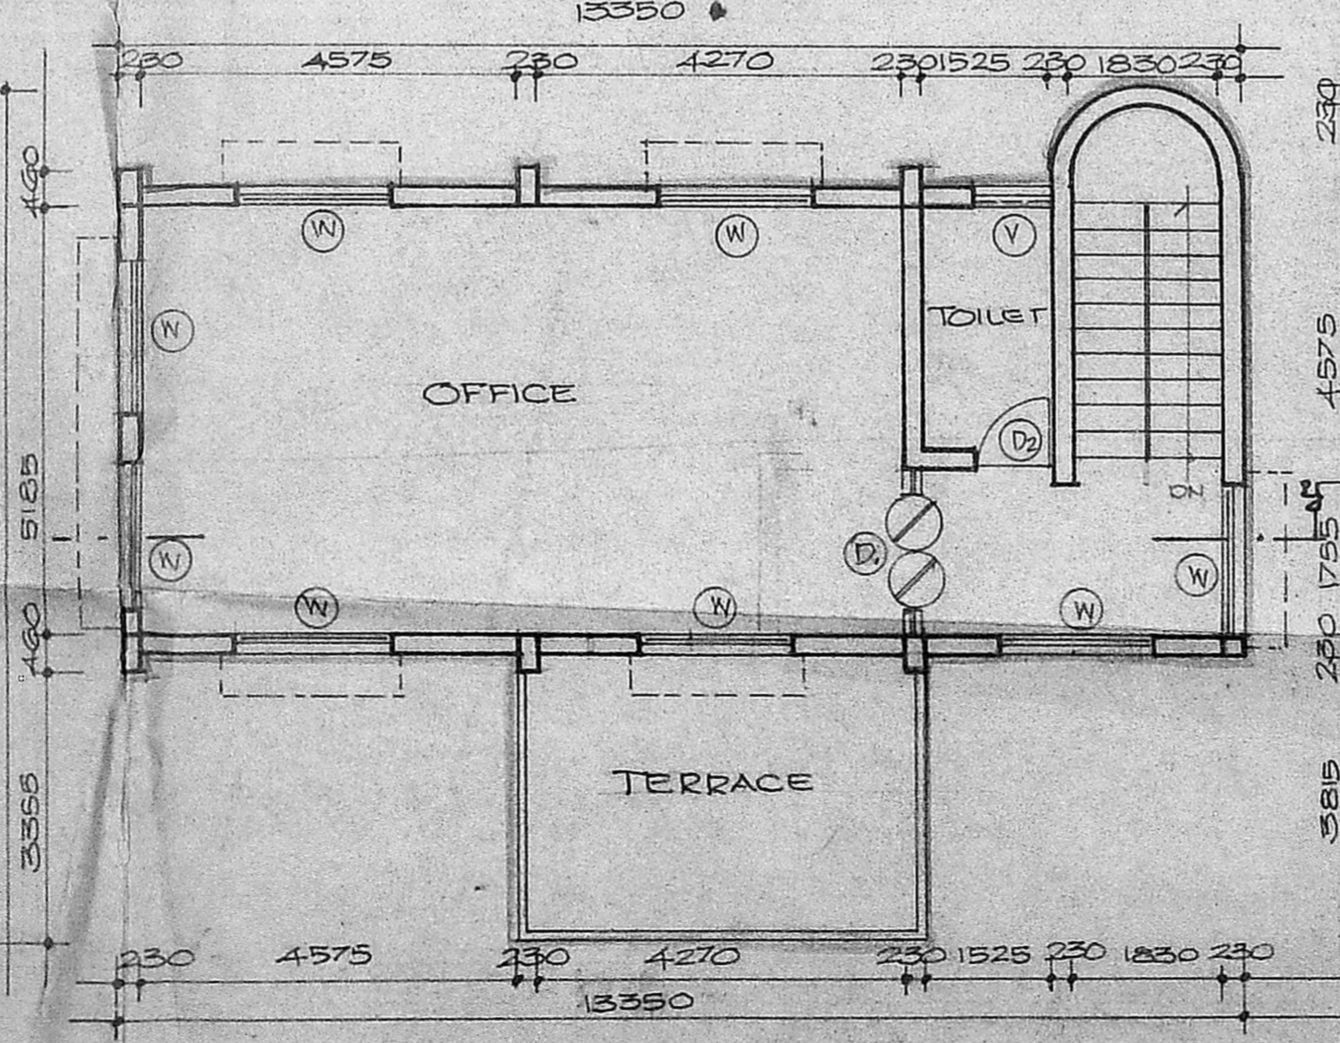


FIRST FLOOR PLAN

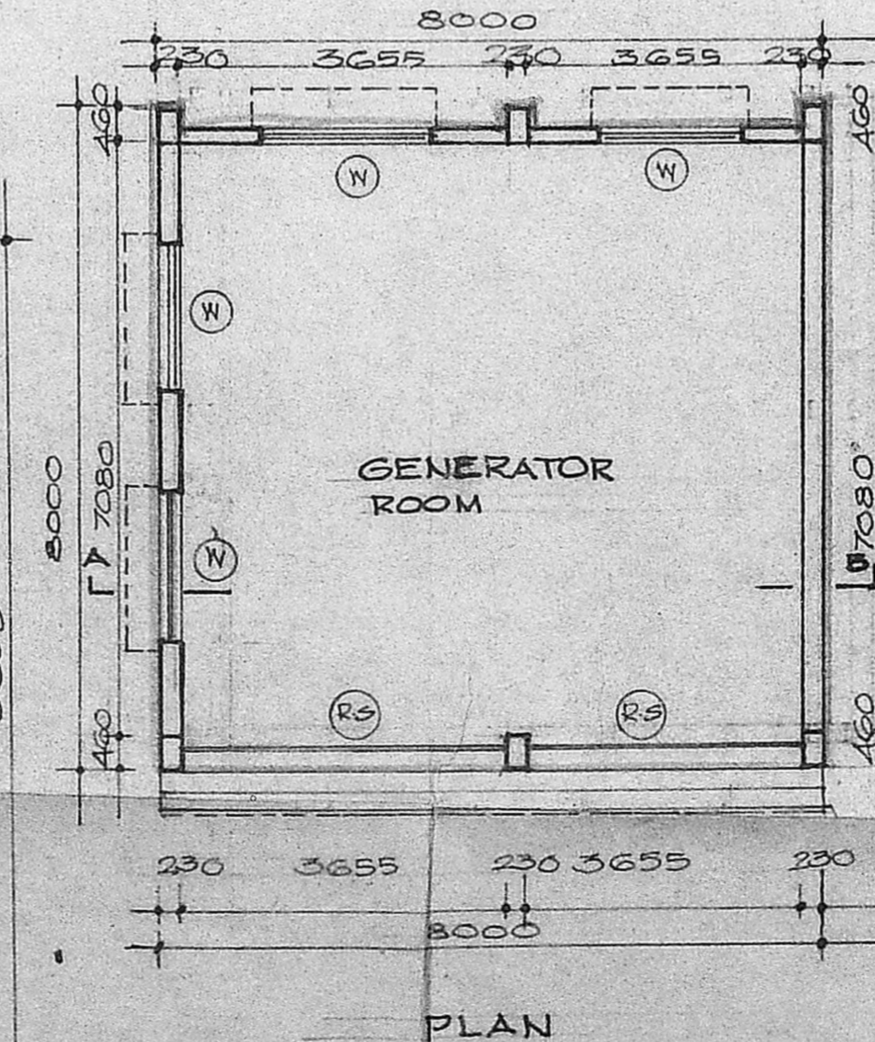




GENERATOR ROOM

PLAN



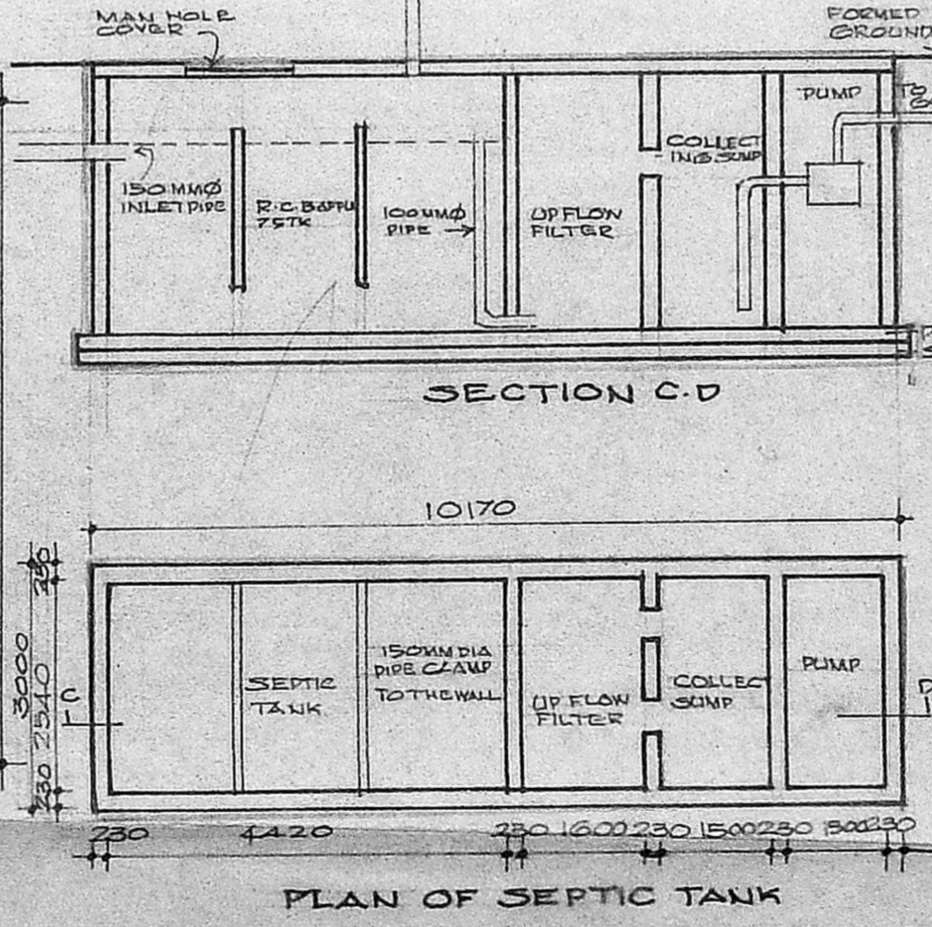


PLAN OF SEPTIC TANK

SECTION C-D

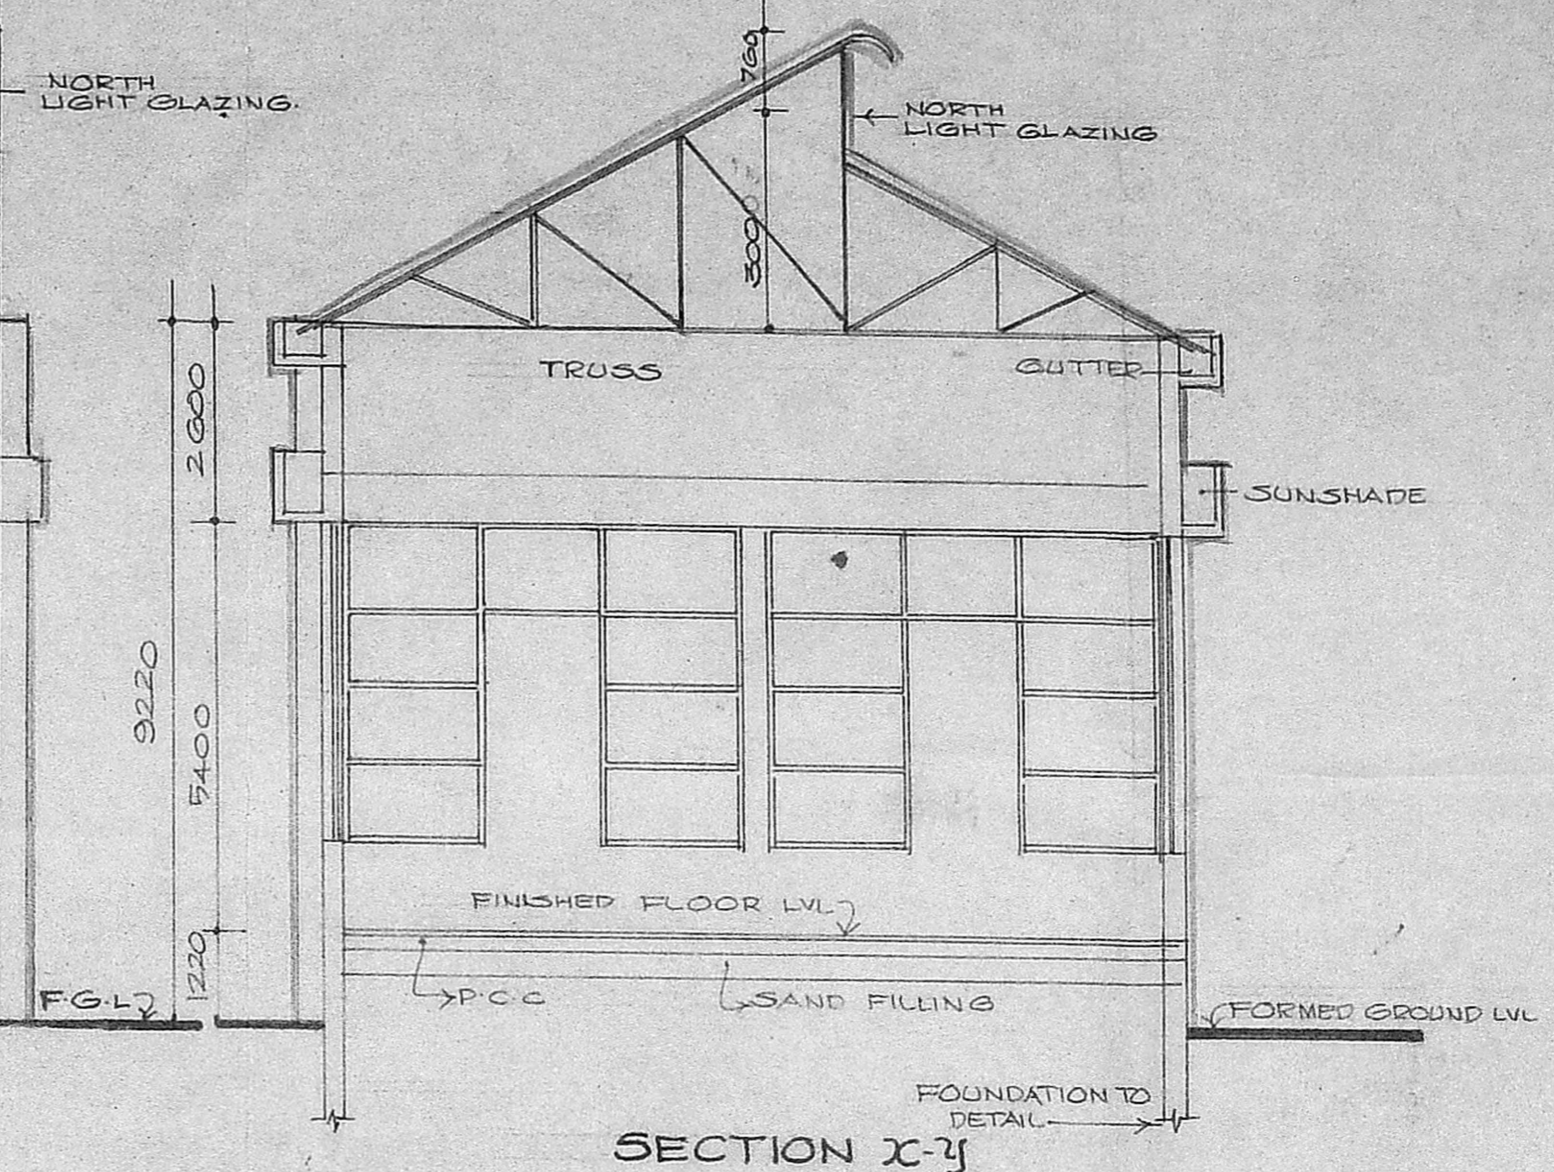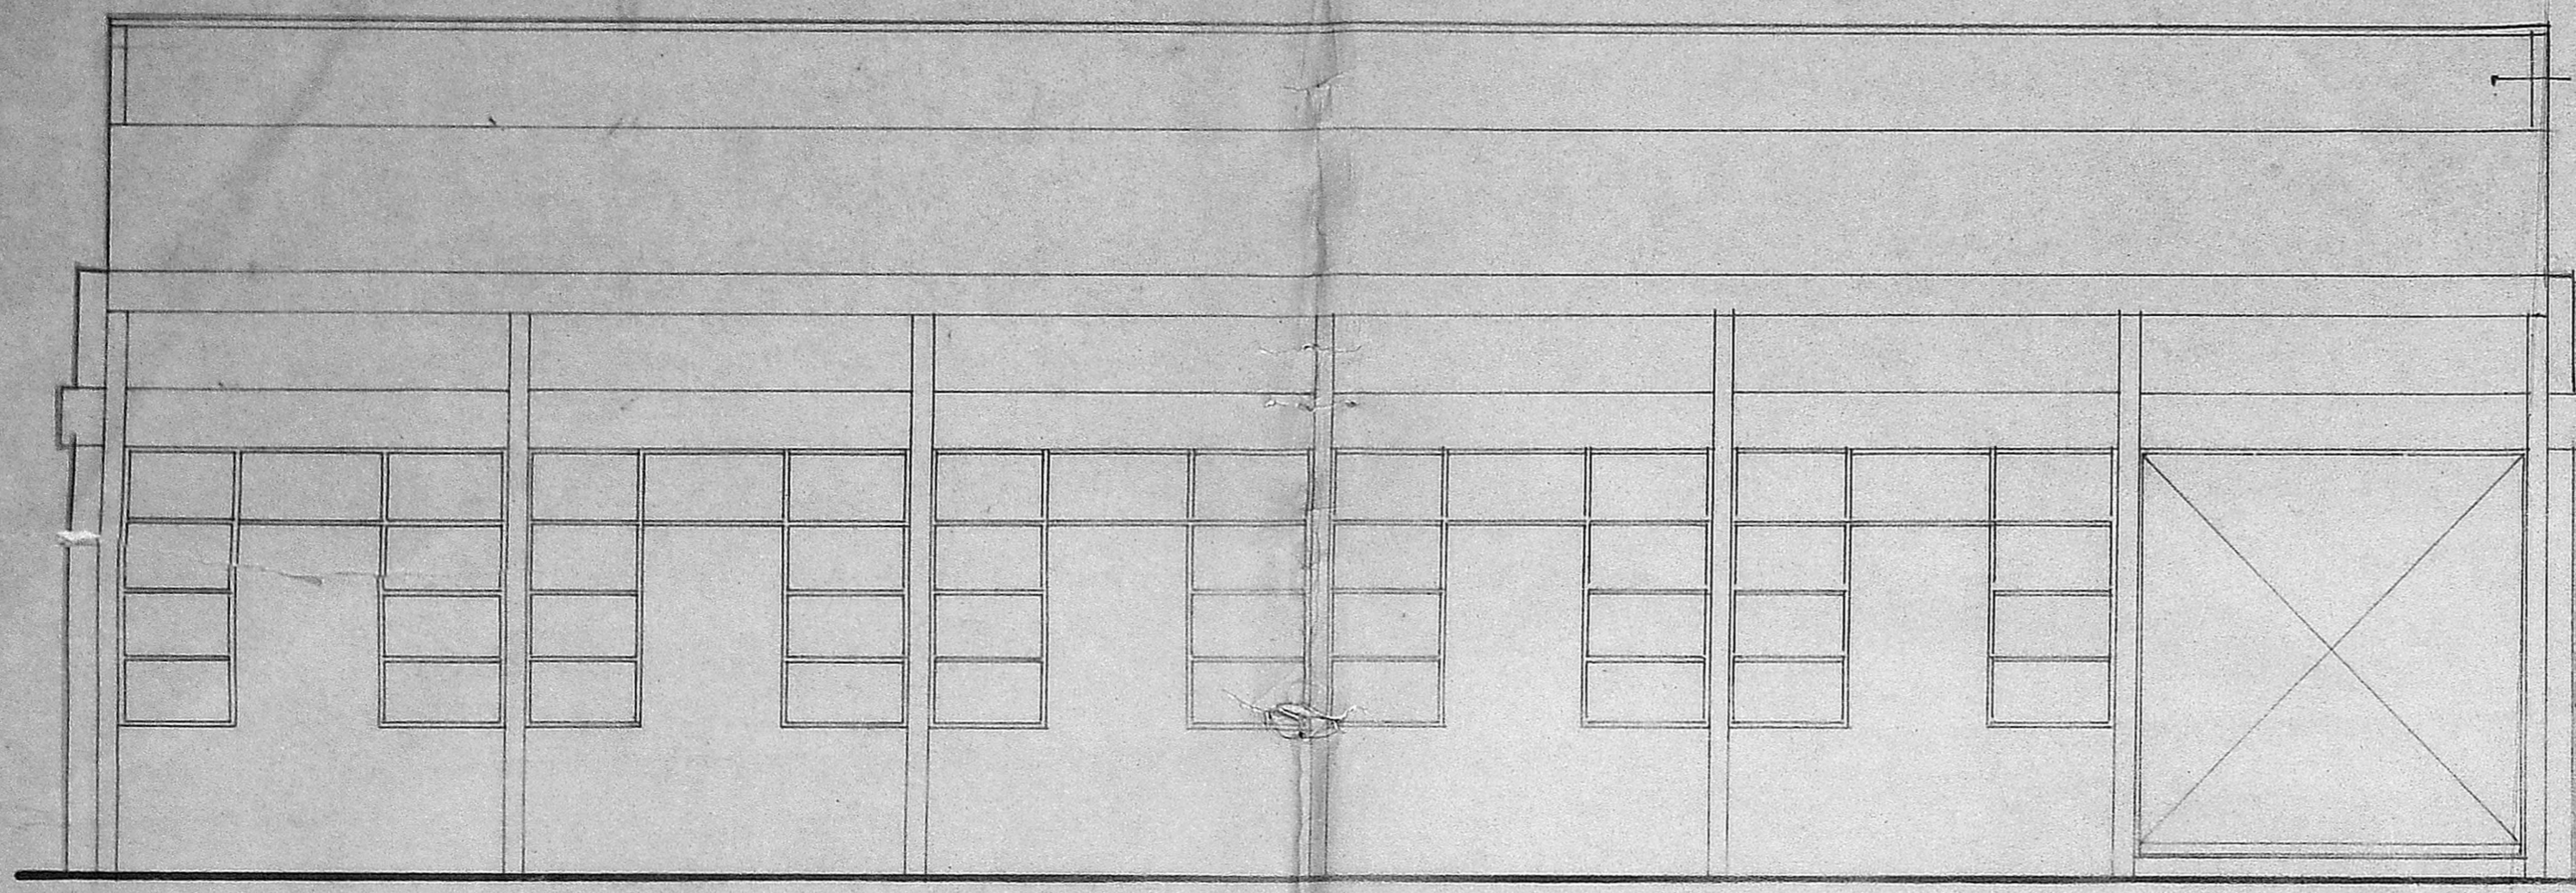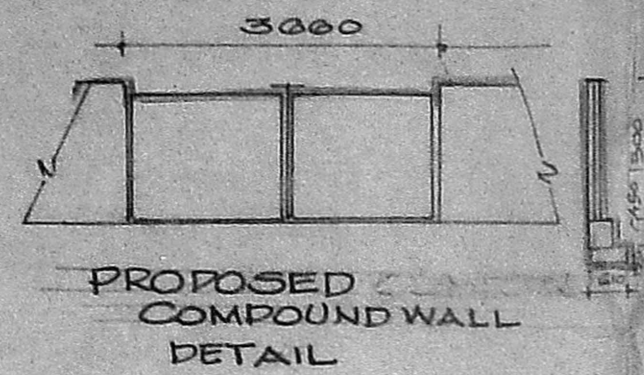

Planning Permit No. C/PP/42/B/E/93  
**APPROVED**  
 SUBJECT TO THE CONDITIONS IN THIS OFFICE LETTER.  
 No. 129579/92 Date 22.10.92  
 FOR MUNICIPAL SECRETARY,  
 MADRAS METROPOLITAN DEVELOPMENT AUTHORITY  
 MADRAS - 600 008.

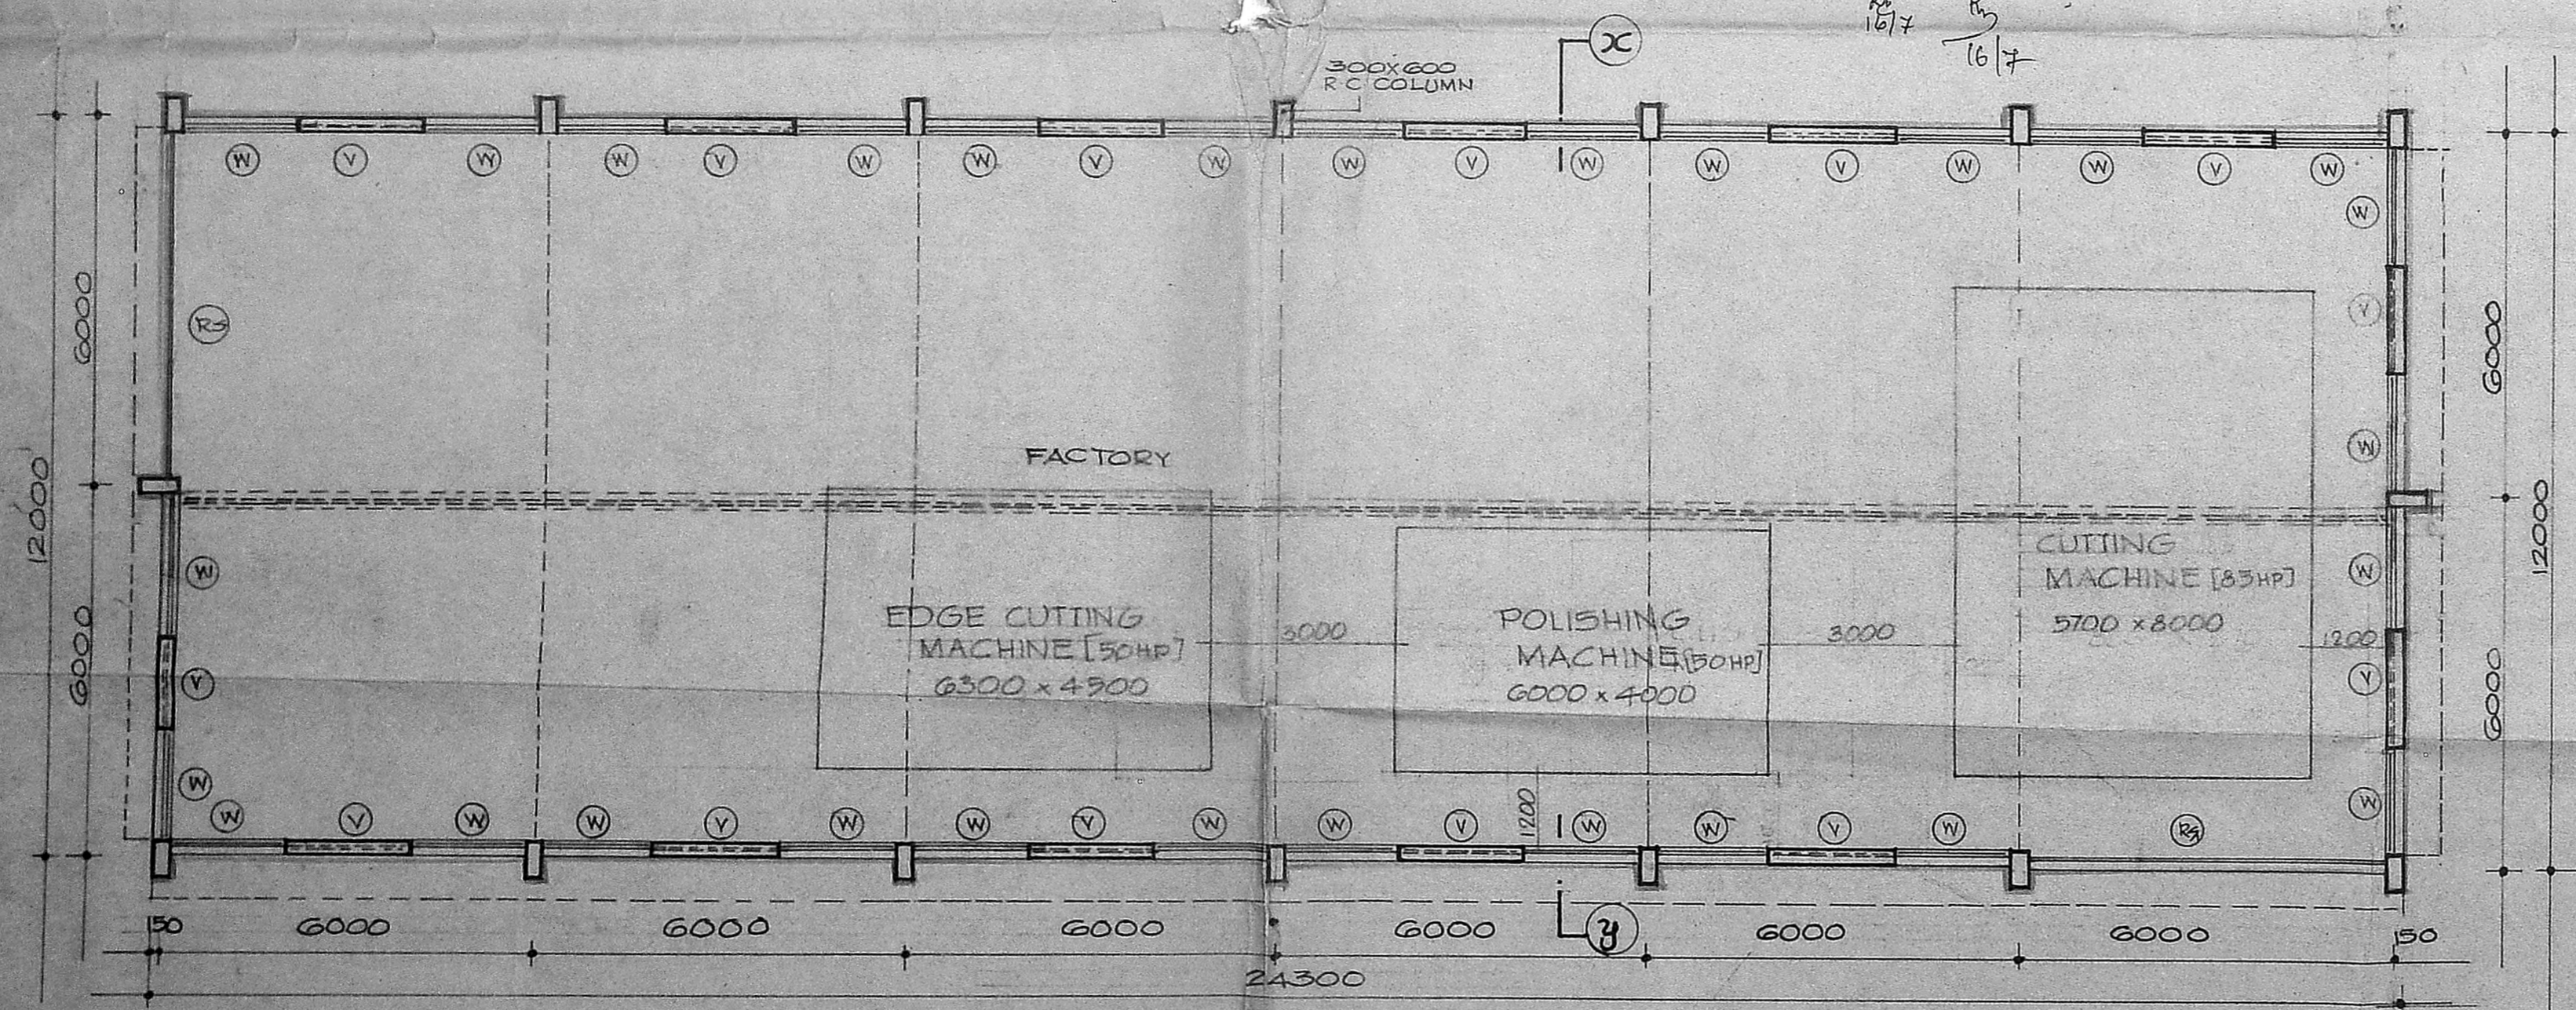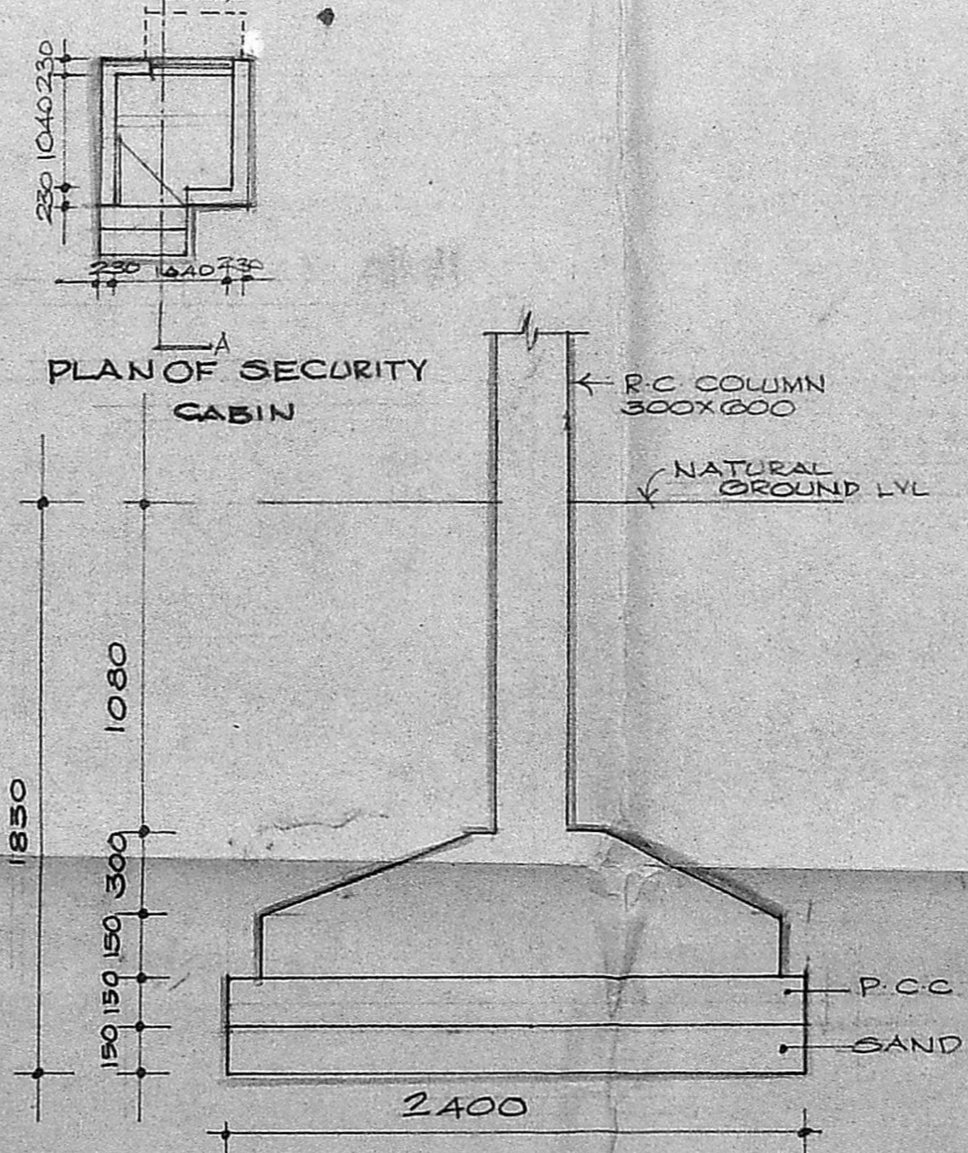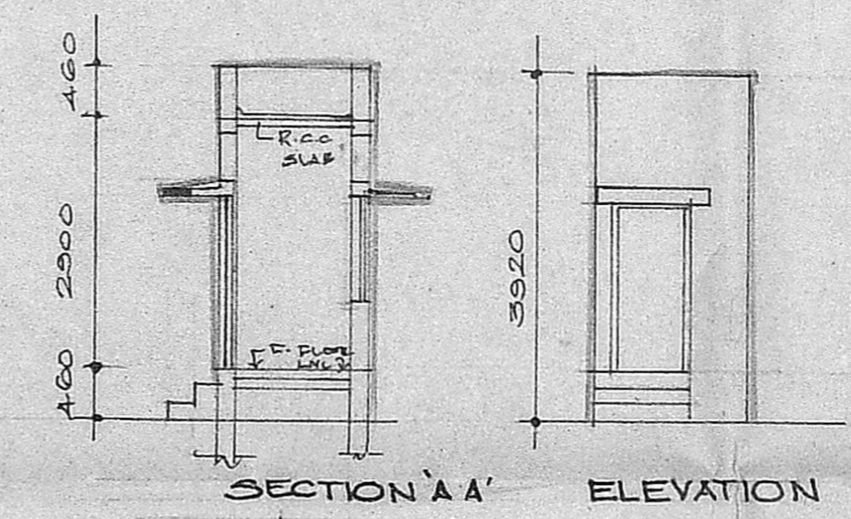

**SCHEDULE OF JOINERY**

RS	ROLLING SHUTTER	5145 X 5400
W	WINDOW	1890 X 3000
Y	VENTILATOR	5700 X 1200
VI	VENTILATOR	5145 X 1220

**SPECIFICATIONS**

FOUNDATION	R.C. COLUMN FOOTING OVER 150TH P.C.C. OVER SAND
SUPER STRUCTURE FLOORING	BRICK WORK IN CM 1:5 LINTES IN RCC 1:2:4 P.C.C. FLOORING FINISHED WITH GRAND FLOORING
PLASTERING	INTERIOR WITH CM 1:4 EXTERIOR WITH CM 1:5
PAINTING	THREE COATS OF DISTEMPER FOR INNER WALLS
JOINERY	CASEMENT WINDOWS

**REFERENCE**

	PROPOSAL
	BOUNDARY
	ROAD
	SEWER LINE
	WATER LINE

**AREAS**

SHED AREA 288.50M.

PROPOSED FACTORY COMPLEX FOR PONDY GRANITES AT THIRNINDRAYVOR S.No 322/4, 2A, 2B, 2C. OF SRIPERUMPUTHUR TALUK, CHENGAI M.G.R. D.T.

SCALE 1:100  
 DATE 3.10.91  
 JOB NO 390  
 PRG NO 2

ALL DIMENSIONS ARE IN MM ONLY.

ARCHITECT  
**RAJENDRAN ASSOCIATES.**  
 NO 13 SECOND FLOOR: S.S. ROAD, VENUS COLONY: ALWARPET: MADRAS.

PROPRIETOR  
**DONDY GRANITES.**

LICENCED SURVEYOR.

*B. Rajendran*  
**B. RAJENDRAN, B. Archt**  
 Architect C.A. 82/7117  
 Licenced Surveyor No: RA 128/  
 No. 13, Second Floor  
 Sreeman Srinivasan Street  
 Venus Colony, Alwarpet